



RANDWICK RACECOURSE- WINX STAND

DRAWING LIST - S 4.55		
SHEET No.	SHEET NAME	Current Revision
SSDA-001	COVER PAGE	F
SSDA-100	LOCATION PLAN	A
SSDA-101	BOUNDARIES & SCOPE OF WORKS	A
SSDA-102	SITE PLAN	E
SSDA-103	SITE ANALYSIS	A
SSDA-140	DEMOLITION PLAN	A
SSDA-201	GROUND FLOOR PLAN	G
SSDA-202	MEZZANINE FLOOR PLAN	F
SSDA-203	LEVEL 1 FLOOR PLAN	E
SSDA-204	PLANT LEVEL FLOOR PLAN	E
SSDA-205	ROOF PLAN	F
SSDA-301	ELEVATIONS	F
SSDA-302	ELEVATIONS	F
SSDA-401	SECTIONS	E
SSDA-701	SOLAR STUDIES - 21 MARCH 9AM	E
SSDA-702	SOLAR STUDIES - 21 MARCH 12PM	E
SSDA-703	SOLAR STUDIES - 21 MARCH 3PM	E
SSDA-711	SOLAR STUDIES- 21 JUNE 9AM	E
SSDA-712	SOLAR STUDIES - 21 JUNE 12PM	E
SSDA-713	SOLAR STUDIES - 21 JUNE 3PM	E
SSDA-721	SOLAR STUDIES - 22 DEC 9AM	E
SSDA-722	SOLAR STUDIES - 22 DEC 12PM	E
SSDA-723	SOLAR STUDIES - 22 DEC 3PM	E
SSDA-801	SCHEDULE OF FINISHES	E
SSDA-811	GFA	F
SSDA-850	SIGNAGE	B
SSDA-902	PHOTOMONTAGE	B
A-26-10	REFLECTED CEILING PLAN - GROUND FLOOR OVERALL	C
A-26-20	REFLECTED CEILING PLAN - MEZZANINE FLOOR OVERALL	C
A-26-30	REFLECTED CEILING PLAN - LEVEL 1 FLOOR OVERALL	B
A-27-10	FINISHES PLAN - GROUND FLOOR OVERALL	C
A-27-20	FINISHES PLAN - MEZZANINE FLOOR OVERALL	C
A-27-30	FINISHES PLAN - LEVEL 1 FLOOR OVERALL	C
A-50-10	DETAIL ELEVATIONS - HALL 1 - SHEET 1	E
A-50-11	DETAIL ELEVATIONS - HALL 1 - SHEET 2	D
A-50-12	DETAIL ELEVATIONS - HALL 1 - SHEET 3	C
A-50-20	DETAIL ELEVATIONS - HALL 2	D
A-50-30	DETAIL ELEVATIONS - HALL 3	D
A-51-01	WET AREA DETAILS SHEET 1	E
A-51-02	WET AREA DETAILS SHEET 2	E
A-51-03	WET AREA DETAILS SHEET 3	D
A-51-04	WET AREA DETAILS SHEET 4	E
A-65-20	JOINERY DETAIL BARS - SHEET 11	B
A-94-10	WINK SIGNAGE AND WAYFINDING - DESIGN DEVELOPMENT	C




Planning,
Industry &
Environment


Issued under the Environmental Planning and Assessment Act 1979

Approved Section 4.55 (1A) Modification Application

No: SSD 10285 MOD 2 Granted on 22 July 2021

Signed: LC Sheet No: 1 of 28

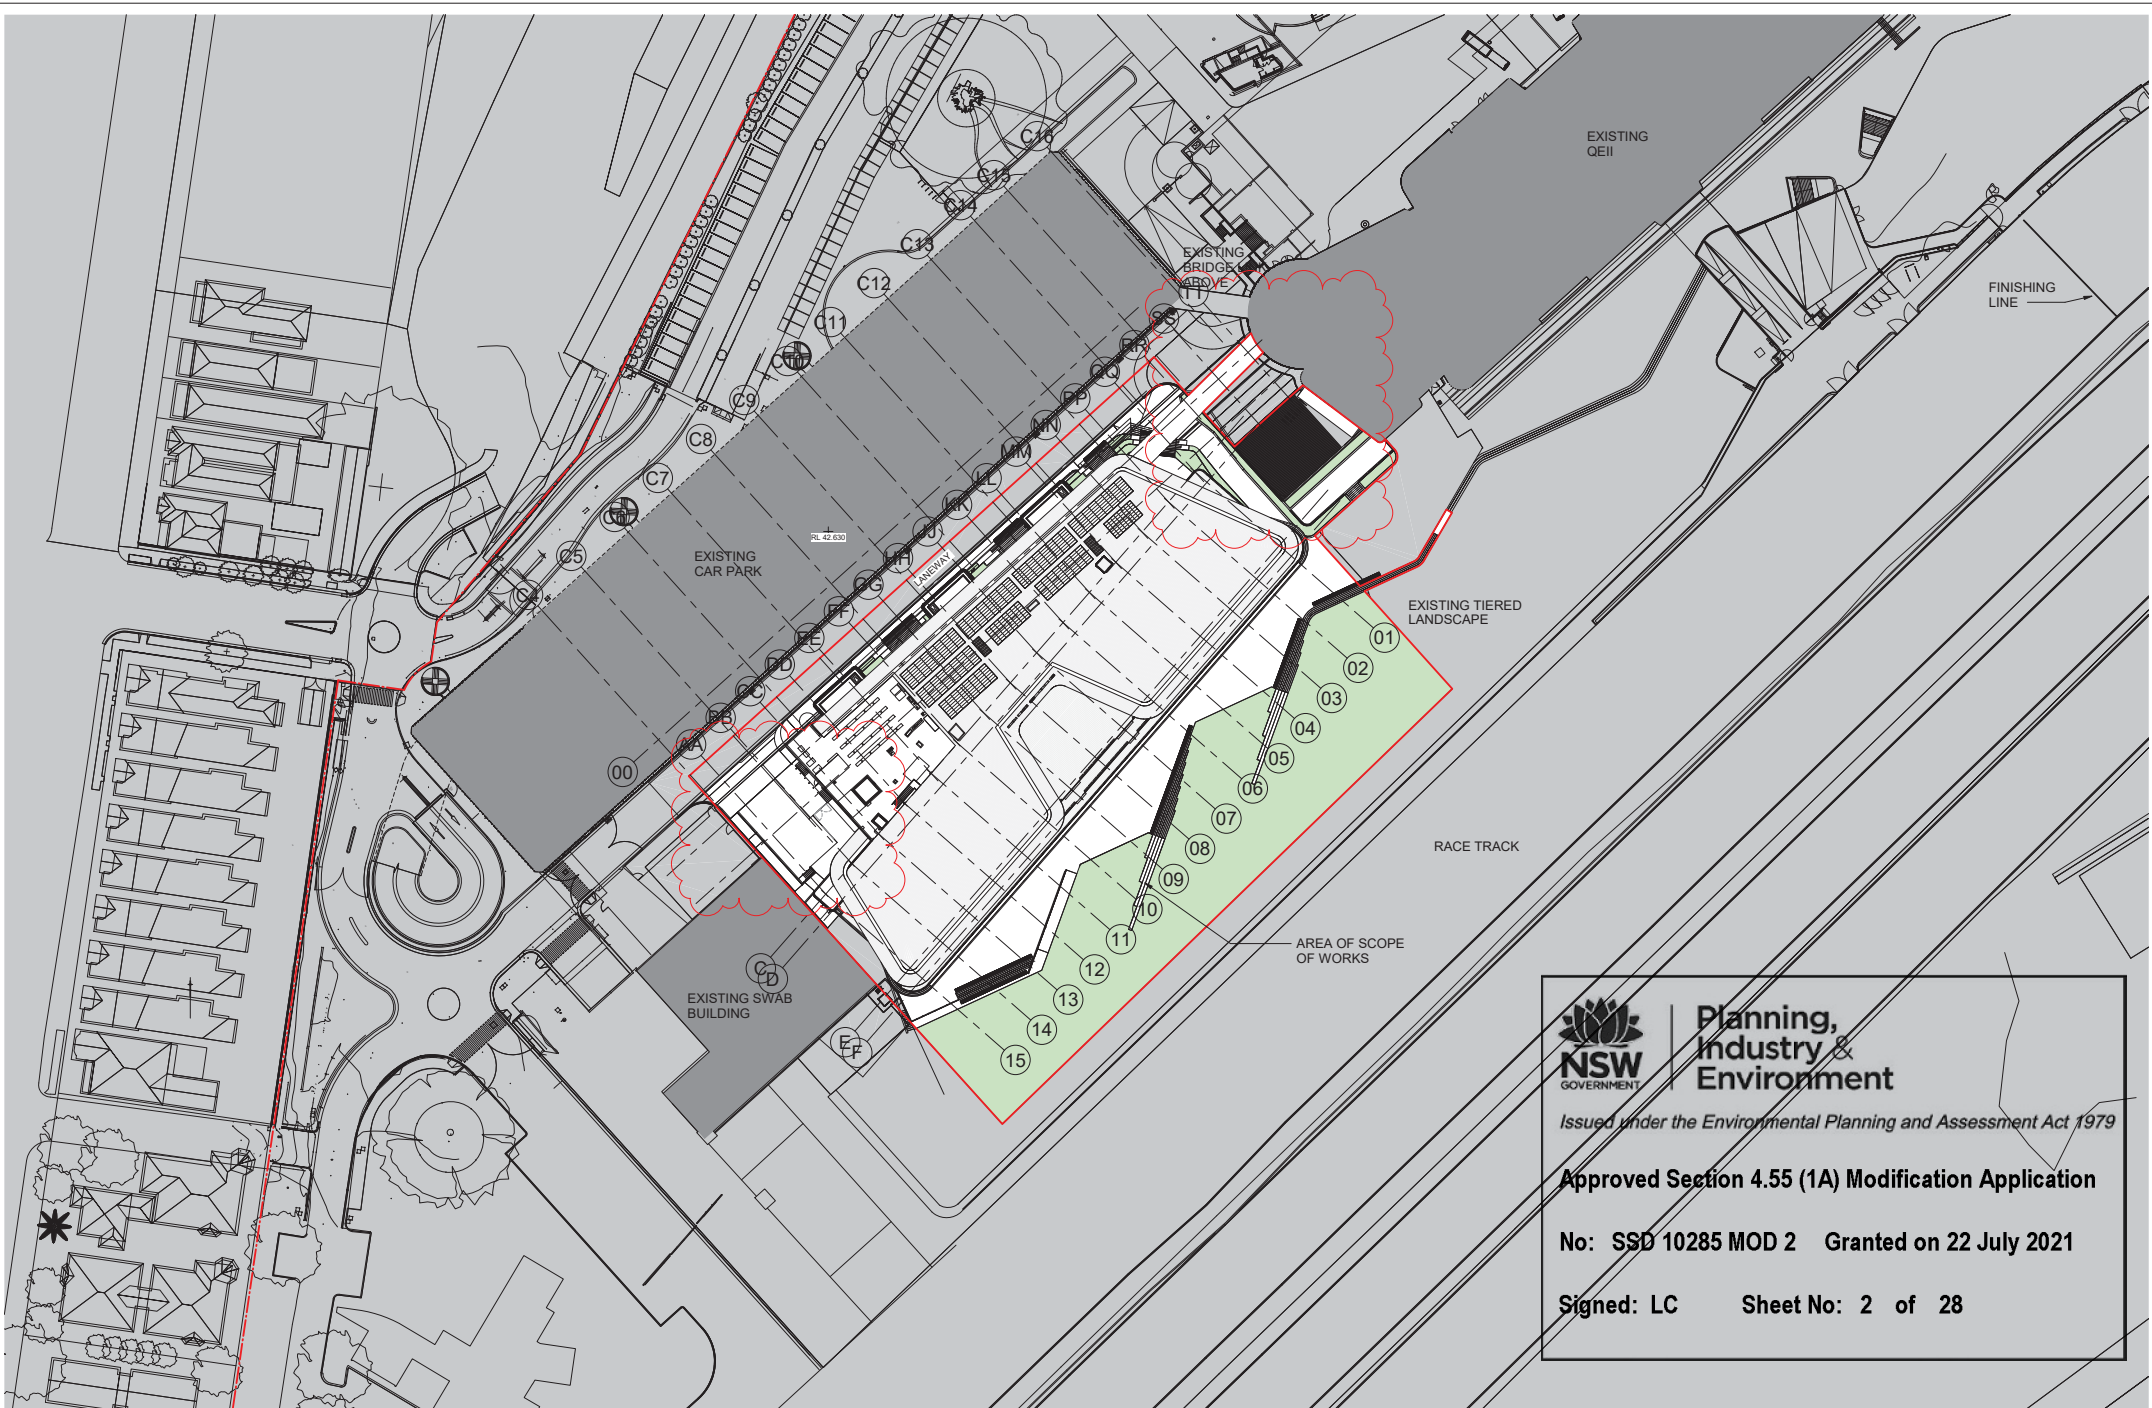



Planning, Industry & Environment
 Issued under the Environmental Planning and Assessment Act 1979
Approved Section 4.55 (1A) Modification Application
No: SSD 10285 MOD 2 Granted on 22 July 2021
Signed: LC Sheet No: 2 of 28






Issued under the Environmental Planning and Assessment Act 1979
Approved Section 4.55 (1A) Modification Application
No: SSD 10285 MOD 2 Granted on 22 July 2021
Signed: LC Sheet No: 3 of 28

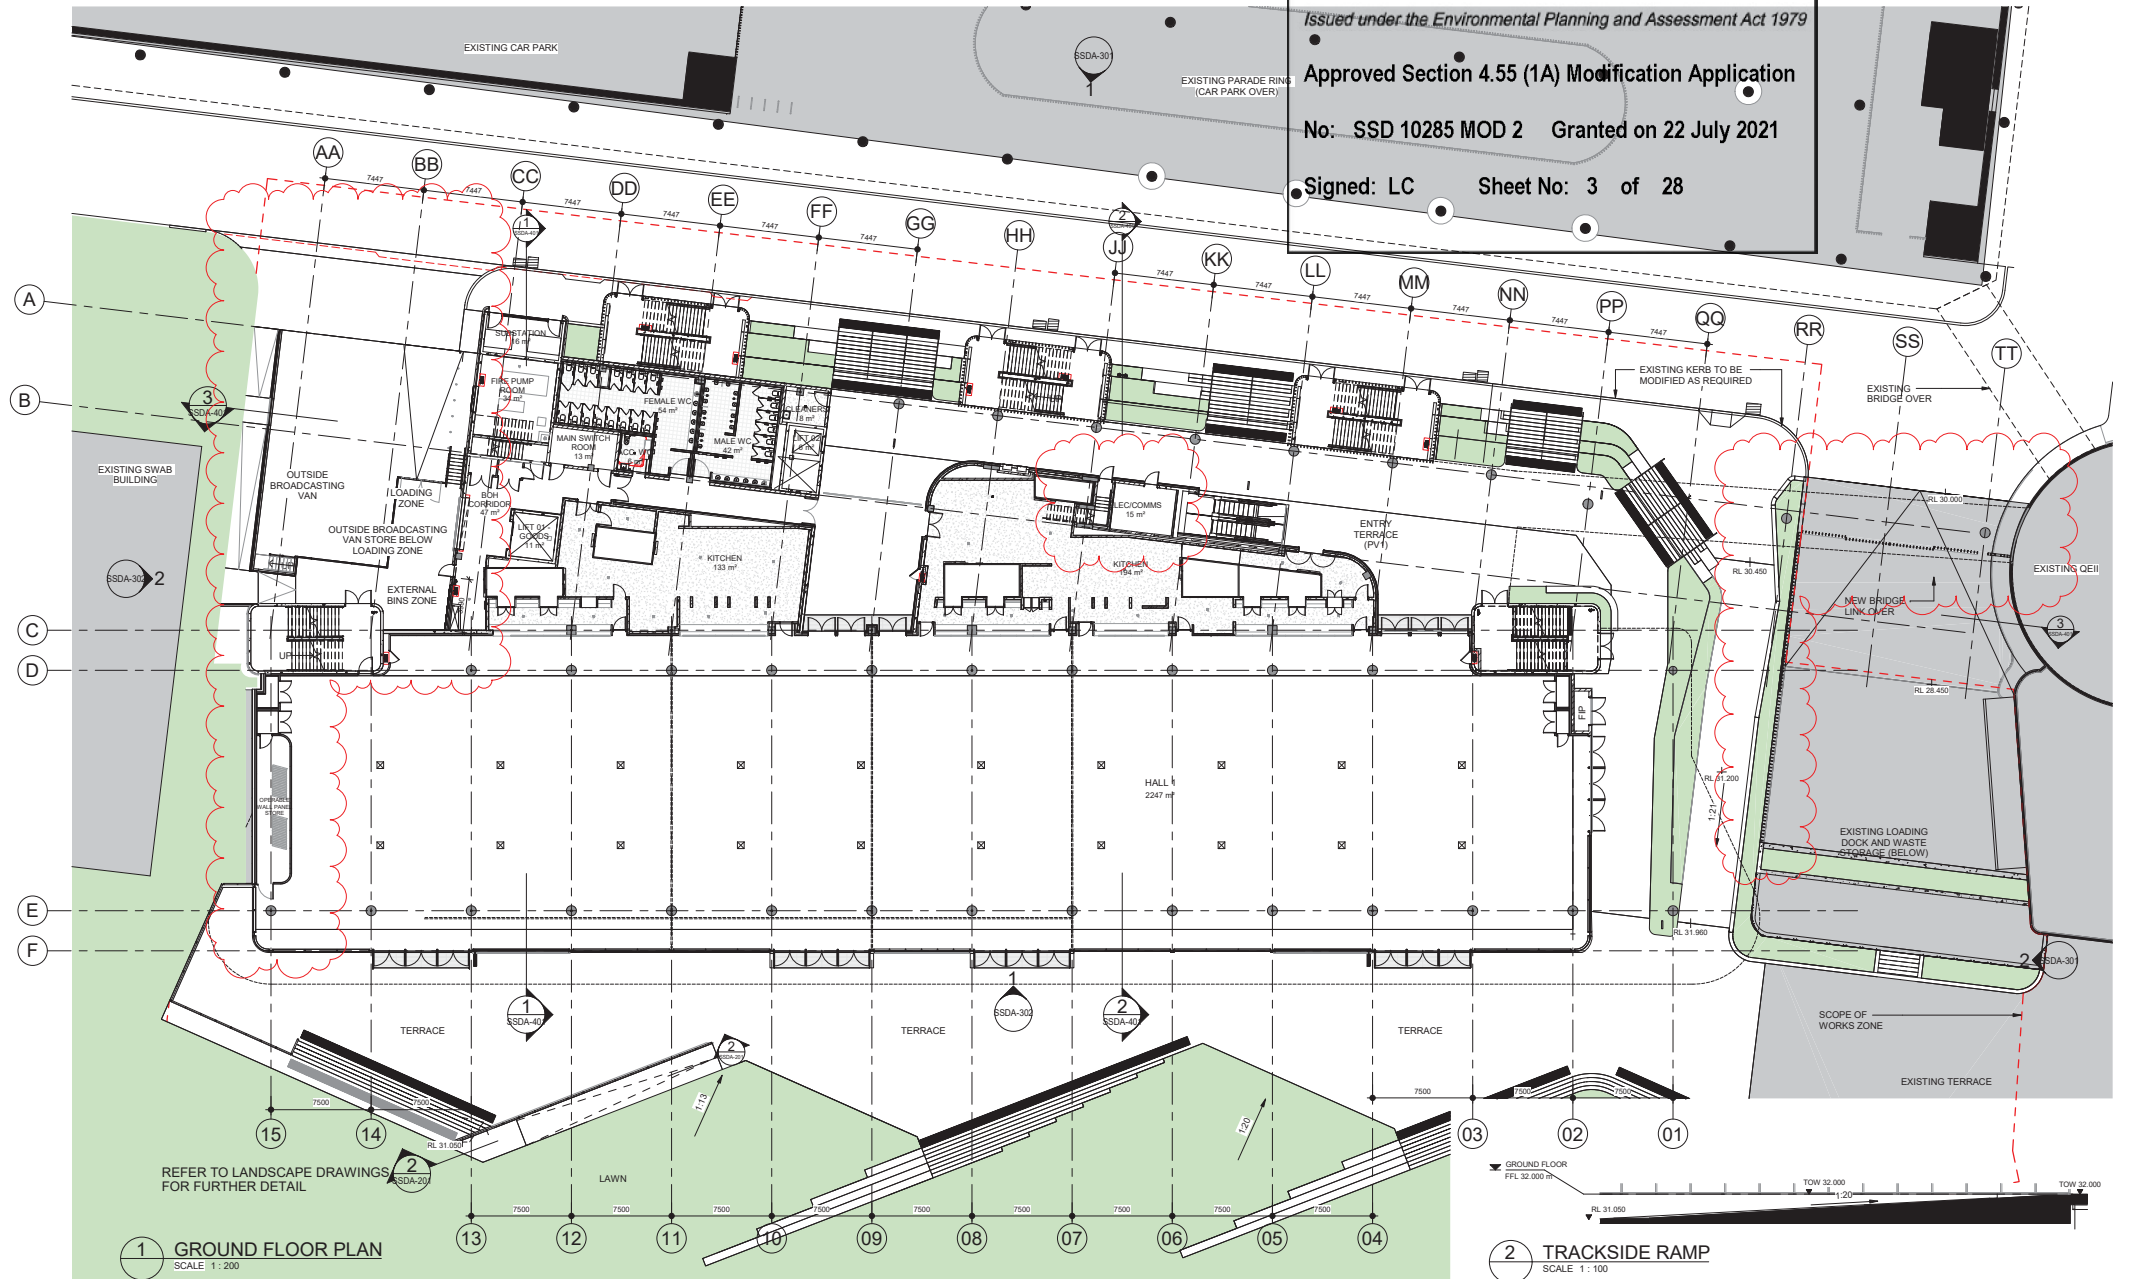

1 GROUND FLOOR PLAN
SCALE 1: 200

2 TRACKSIDE RAMP
SCALE 1: 100

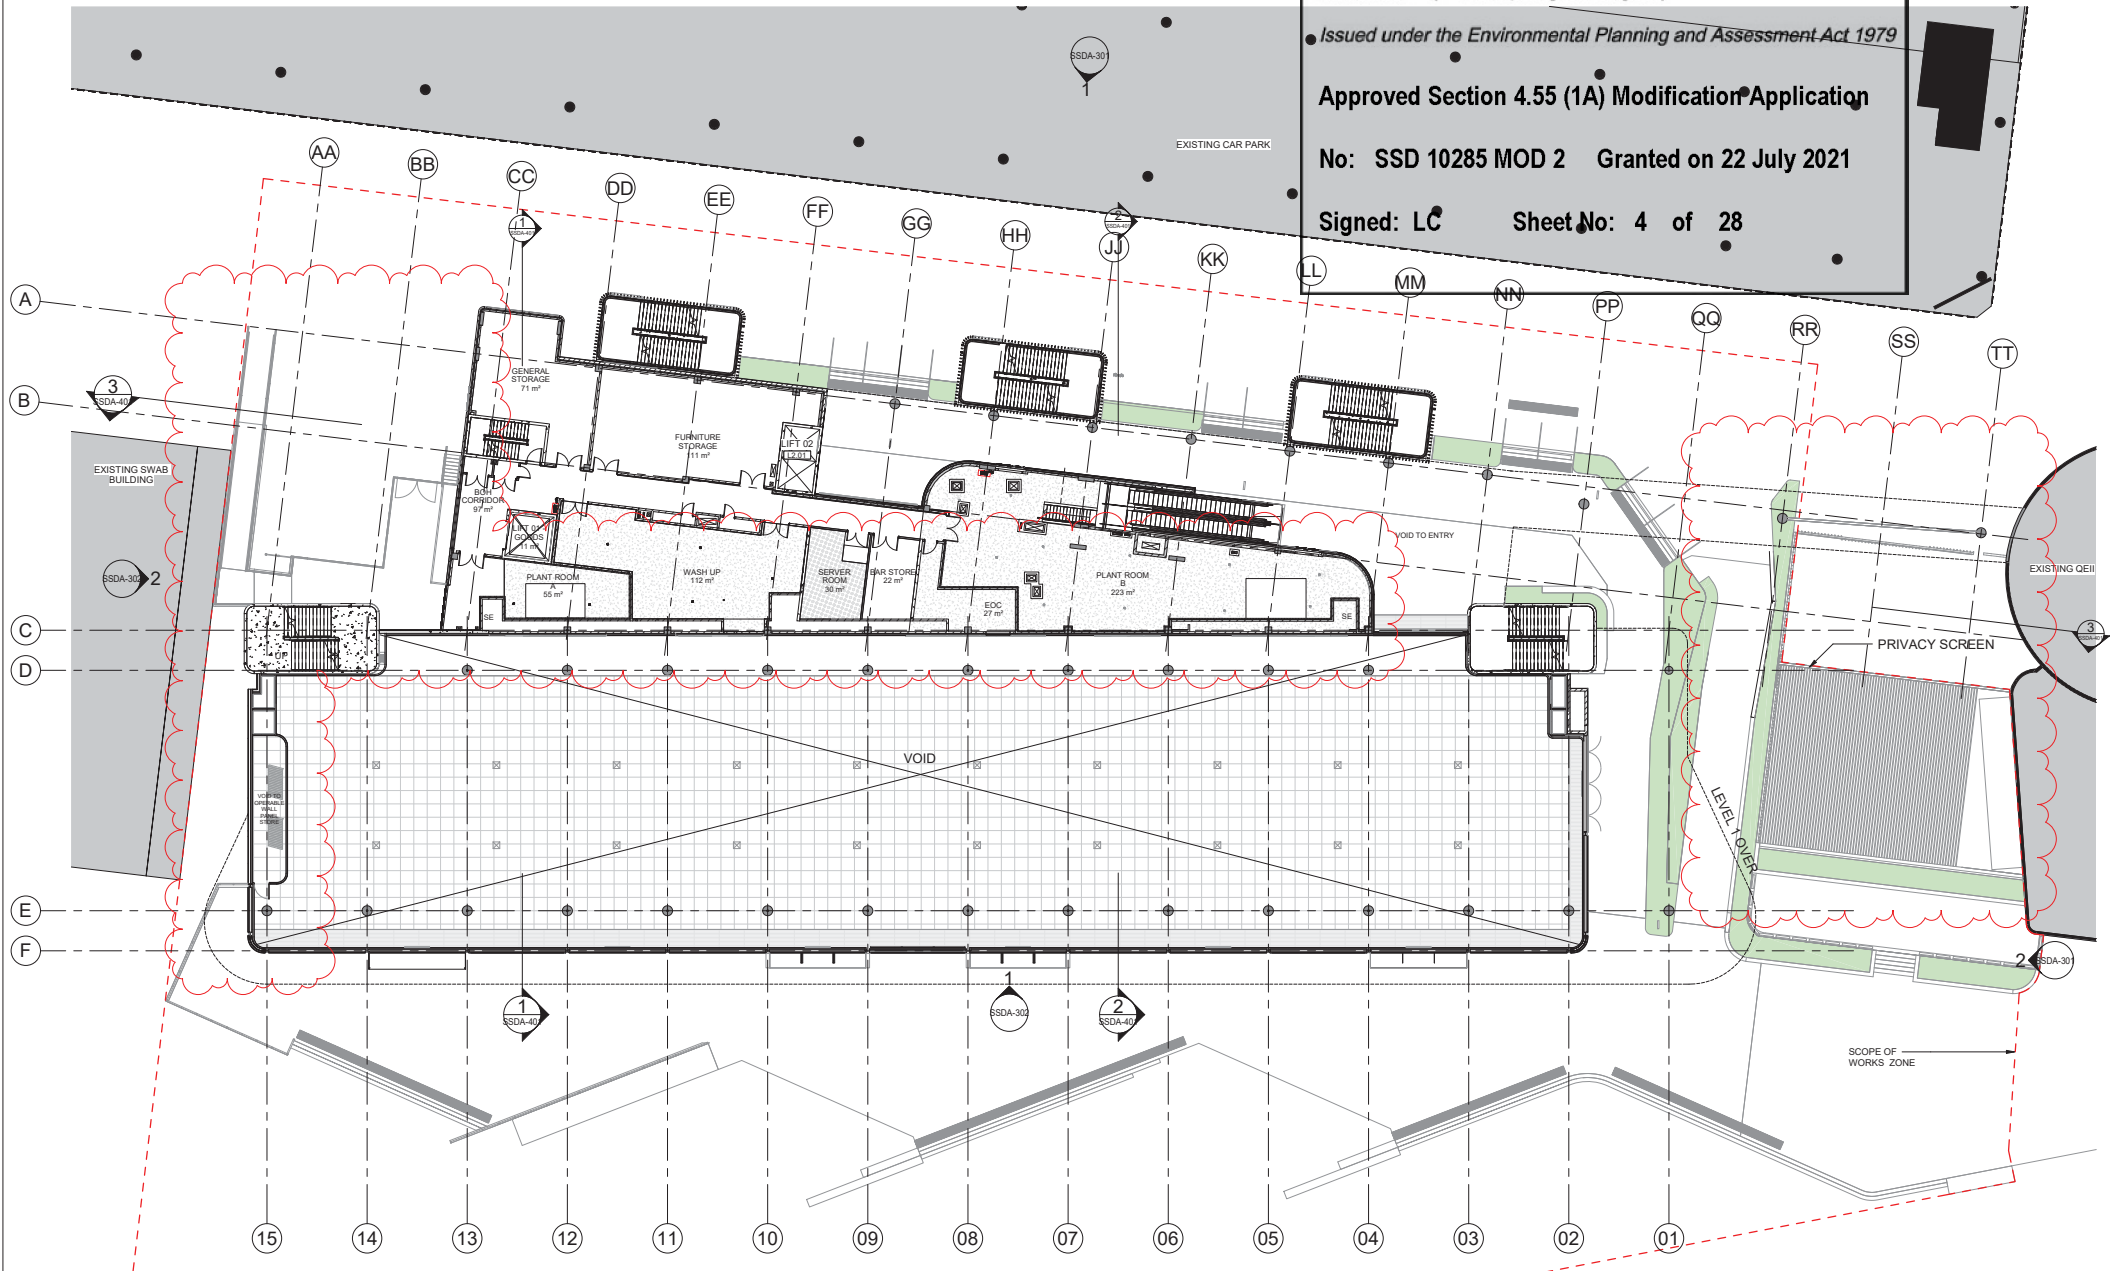

Issued under the Environmental Planning and Assessment Act 1979

Approved Section 4.55 (1A) Modification Application

No: SSD 10285 MOD 2 Granted on 22 July 2021

Signed: LC Sheet No: 5 of 28

