



KINCOPPAL SCHOOL, ROSE BAY
STATE SIGNIFICANT DEVELOPMENT APPLICATION
PRECINCT B - YEAR 8 CENTRE

FOR INFORMATION:
31.07.2020

DRAWING LIST			
Sheet Number	Sheet Name	Current Revision Date	Current Revision
A - INTRODUCTORY			
B8-A0-00	COVER SHEET	31.07.20	3
B - PLANS			
B8-B0-00	EXISTING/DEMOLITION PLAN - LEVEL 03	31.07.20	3
B8-B1-00	PROPOSED GA PLAN - LEVEL 03	31.07.20	3
B8-B1-01	PROPOSED ROOF PLAN	31.07.20	3
C - ELEVATIONS			
B8-C1-00	PROPOSED ELEVATIONS - WEST AND EAST	31.07.20	3
B8-C1-01	PROPOSED ELEVATIONS - NORTH AND SOUTH	31.07.20	3
D - SECTIONS			
B8-D1-00	PROPOSED SECTIONS	31.07.20	3
B8-D1-01	EXISTING & PROPOSED SITE SECTION	31.07.20	2
M - 3D VIEWS			
B8-M1-01	VIEW STUDIES 01	31.07.20	3
B8-M1-02	VIEW STUDIES 02	31.07.20	3
U - AREA PLANS			
B8-U0-01	EXISTING AND NEW GFA PLANS - LEVEL 03	31.07.20	3
Y - MATERIALS AND FINISHES			
B8-Y1-01	MATERIALS AND FINISHES	31.07.20	3



NSW ARCHITECTS REGISTRATION BOARD /
NOMINATED ARCHITECTS

6501 ABBIE GALVIN
8306 WANDZISLAWA TICHONOSKY
7115 JULIAN AUSTON
7953 MATTHEW BLAIR
7155 PHILIP ROSSINGTON
4937 JAMES GROSE

Telephone +61 2 8297 7200
Facsimile +61 2 8297 7299
www.bvm.com.au

INTELLECTUAL PROPERTY

COPYRIGHT BVM ARCHITECTURE PTY LIMITED. UNLESS OTHERWISE
AGREED IN WRITING ALL RIGHTS TO THIS DOCUMENT ARE SUBJECT TO
PAYMENT IN FULL OF ALL BVM CHARGES. THIS DOCUMENT MAY ONLY
BE USED FOR THE EXPRESS PURPOSE AND PROJECT FOR WHICH IT
HAS BEEN CREATED AND DELIVERED. AS NOTIFIED IN WRITING BY
BVM AND THIS DOCUMENT MAY NOT BE OTHERWISE USED, OR COPIED,
ANY UNAUTHORISED USE OF THIS DOCUMENT IS AT THE USER'S SOLE
RISK AND WITHOUT LIMITING BVM'S RIGHTS THE USER RELEASES AND
INDEMNIFIES BVM FROM AND AGAINST ALL LOSS OR DAMAGE.

NOTE

CONTRACTOR TO CHECK AND VERIFY ALL DIMENSIONS ON SITE PRIOR
TO COMMENCEMENT OF WORK OR PREPARATION OF SHOP DRAWINGS.
DO NOT SCALE THIS DRAWING

ISSUE	DATE	FOR
1	27.03.20	FOR COORDINATION
2	17.06.20	FOR COORDINATION
3	31.07.20	SSDA SUBMISSION

TRAFFIC ENGINEER

CBRK
TEL 02 9411 2411

CIVIL AND STRUCTURAL ENGINEERS
HENRY & HYAMS
TEL 02 9417 8400

URBAN PLANNER AND HERITAGE SPECIALIST
DESIGN 5
TEL 02 9319 1855

LANDSCAPE ARCHITECT
CAB CONSULTING
TEL 02 9997 1085

PROJECT MANAGER
MAHADY MANAGEMENT
MOB. 0411 510 073
CLIENT

KINCOPPAL - ROSE BAY

PROJECT

PRECINCT B


KRB - YEAR 8 CENTRE

CNR NEW SOUTH HEAD ROAD & VAUCLUSE RD, VAUCLUSE
NSW 2030

BVM PROJECT NUMBER

S1303001.ksm

DRAWING KEY

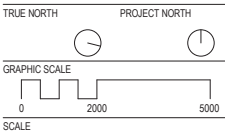

@A1


STATUS

SSDA

DRAWING

COVER SHEET

	ISSUE
AR-B8-A0-00	3

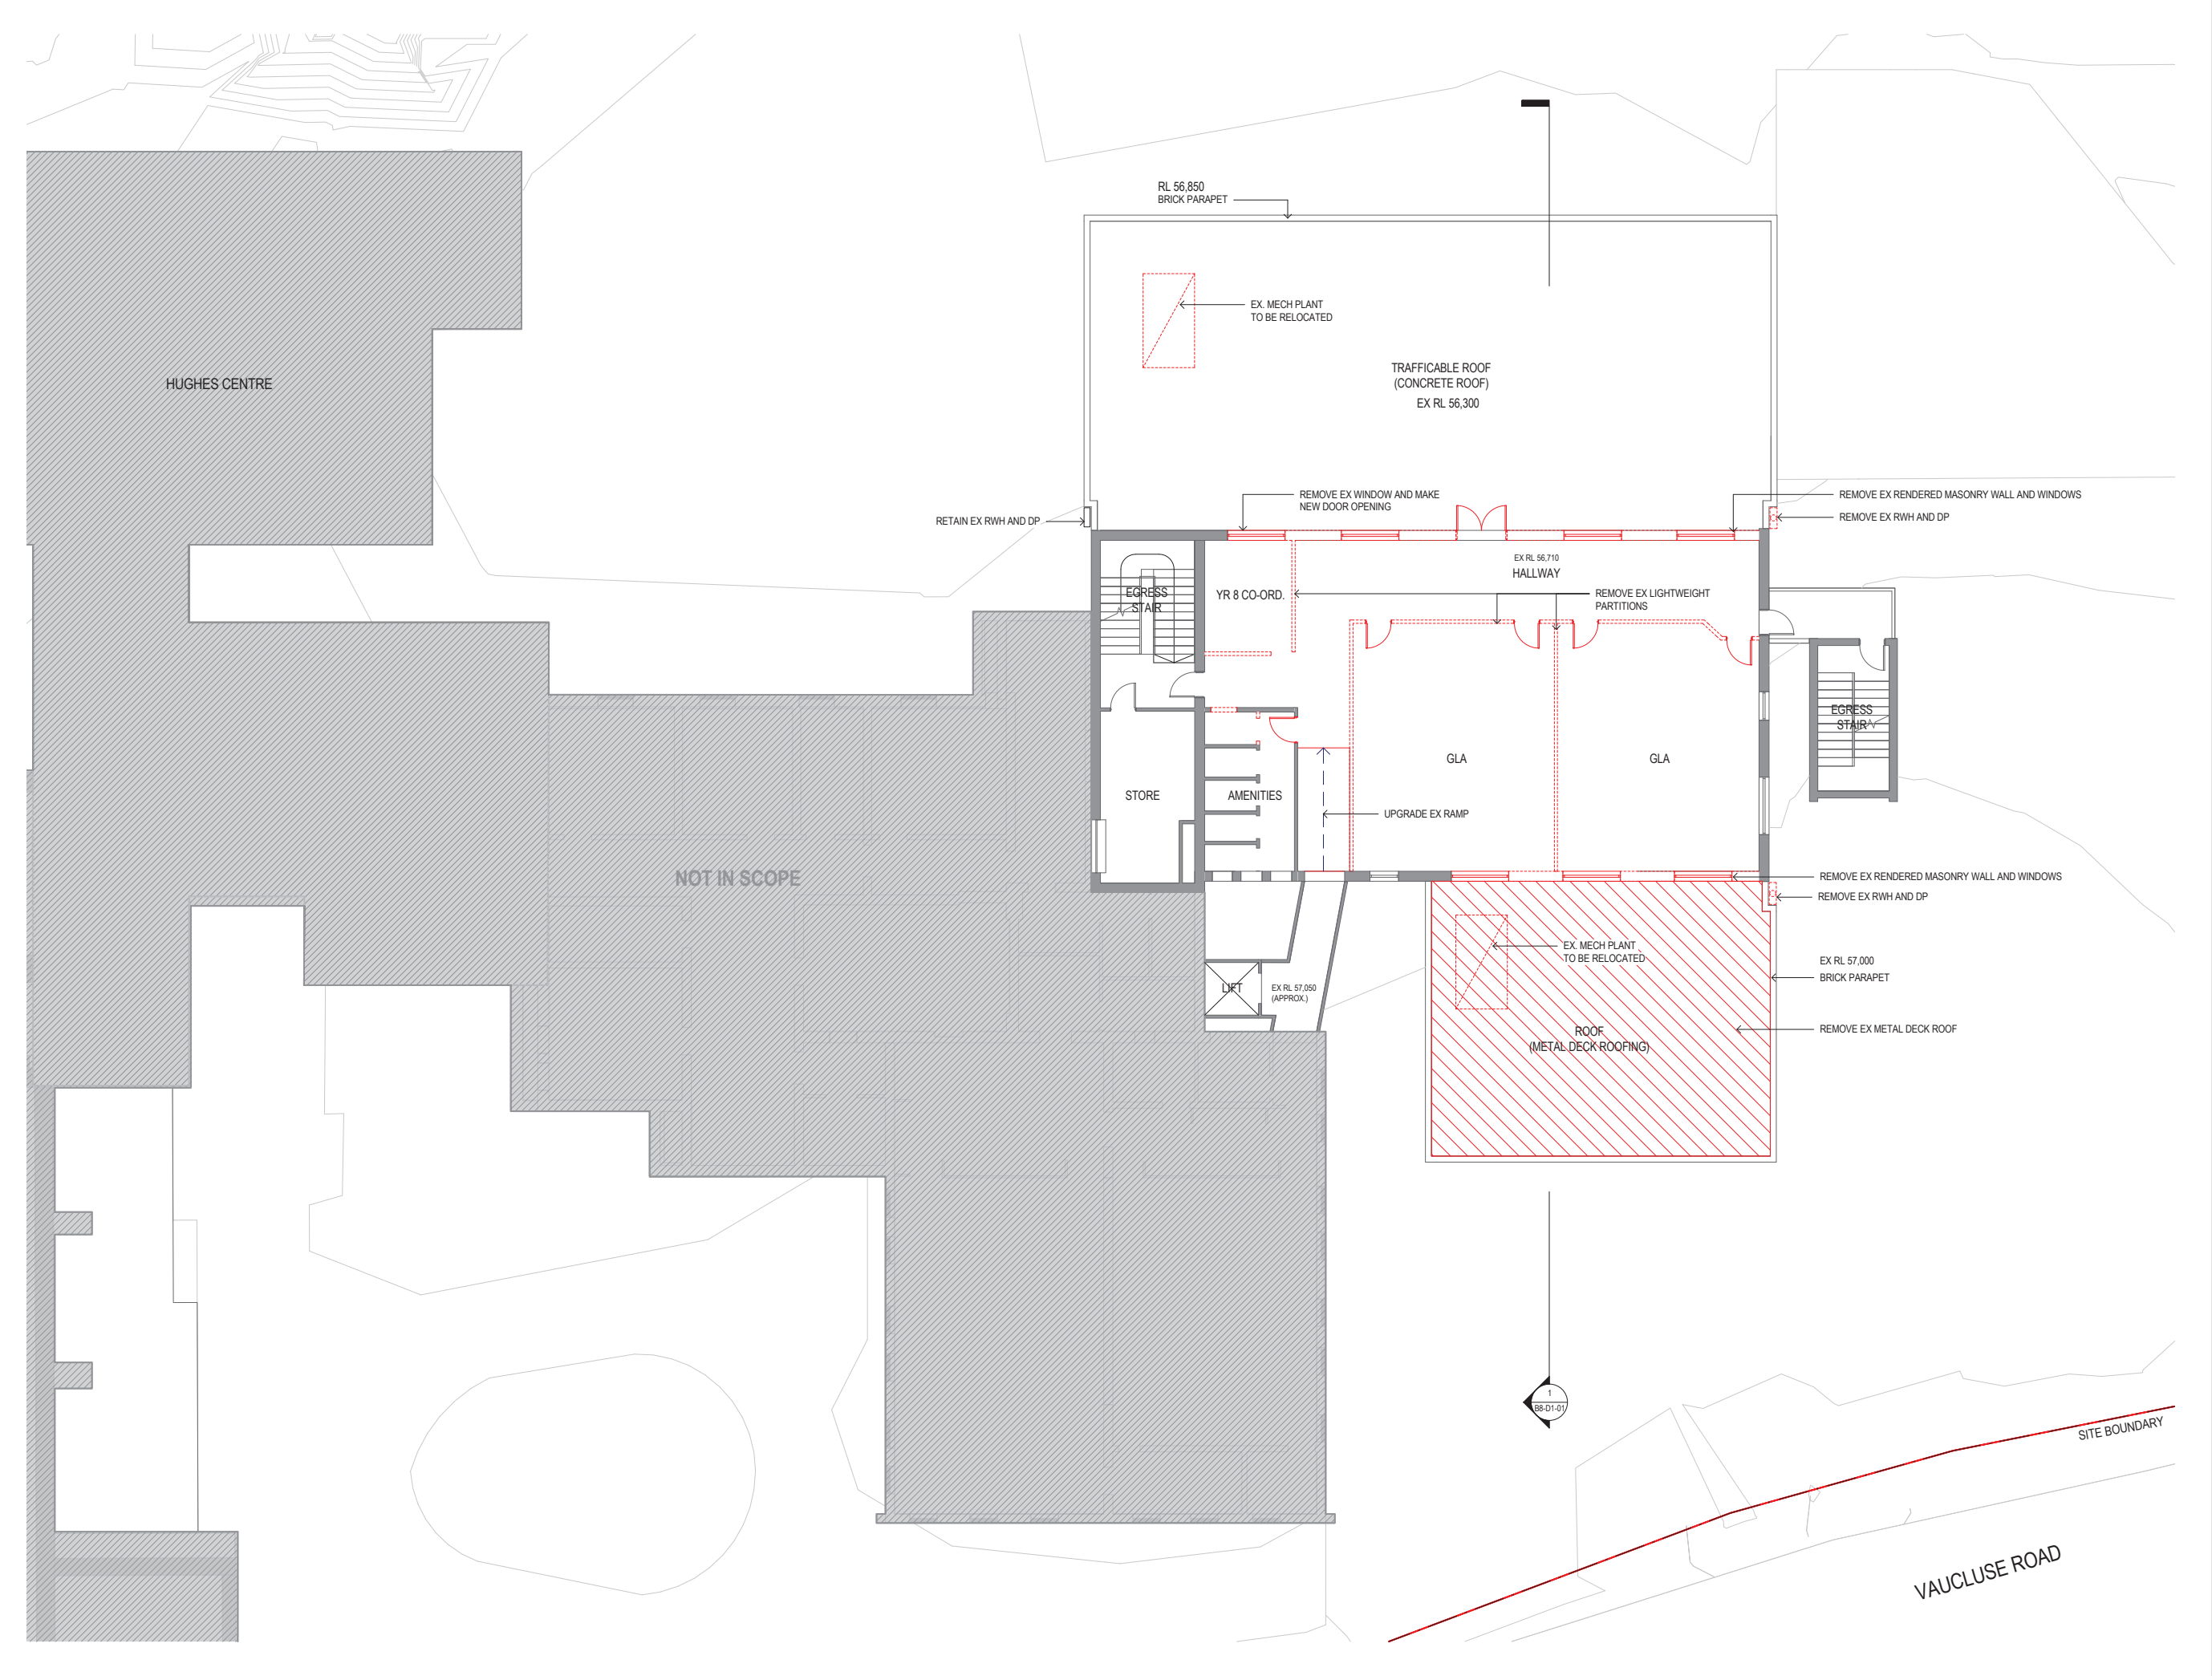

NSW ARCHITECTS REGISTRATION BOARD /
NOMINATED ARCHITECTS

6501 ABBIE GALVIN
9306 WANDZISZKA TCHOMSKY
7115 JULIAN ASHTON
7953 MATTHEW BLAIR
7151 PHILIP ROSSINGTON
4937 JAMES GROSE

Telephone +61 2 8297 7200
Facsimile +61 2 8297 7299
www.bvm.com.au

INTELLECTUAL PROPERTY

COPYRIGHT BVM ARCHITECTURE PTY LIMITED. UNLESS OTHERWISE
AGREED IN WRITING ALL RIGHTS TO THIS DOCUMENT ARE SUBJECT TO
PAYMENT IN FULL OF ALL BVM CHARGES. THIS DOCUMENT MAY ONLY
BE USED FOR THE EXPRESS PURPOSE AND PROJECT FOR WHICH IT
HAS BEEN CREATED AND DELIVERED, AS NOTIFIED IN WRITING BY
BVM AND THIS DOCUMENT MAY NOT BE OTHERWISE USED, OR COPIED,
ANY UNAUTHORIZED USE OF THIS DOCUMENT IS AT THE USER'S SOLE
RISK AND WITHOUT LIMITING BVM'S RIGHTS THE USER RELEASES AND
INDEMNIFIES BVM FROM AND AGAINST ALL LOSS (S) ARISING.

NOTE

CONTRACTOR TO CHECK AND VERIFY ALL DIMENSIONS ON SITE PRIOR
TO COMMENCEMENT OF WORK OR PREPARATION OF SHOP DRAWINGS.
DO NOT SCALE THIS DRAWING.

ISSUE	DATE	FOR
1	27.03.20	FOR COORDINATION
2	17.06.20	FOR COORDINATION
3	31.07.20	SSDA SUBMISSION

TRAFFIC ENGINEER
CBRK
TEL 02 9411 2411

CIVIL AND STRUCTURAL ENGINEERS
HENRY & HYAMS
TEL 02 9417 8400

URBAN PLANNER AND HERITAGE SPECIALIST
DESIGN 5
TEL 02 9319 1855

LANDSCAPE ARCHITECT
CAB CONSULTING
TEL 02 9997 1085

PROJECT MANAGER
MAHADY MANAGEMENT
MOB. 0411 510 073

CLIENT

KINCOPPAL - ROSE BAY

PROJECT

PRECINCT B

KRB - YEAR 8 CENTRE

CNR NEW SOUTH HEAD ROAD & VAUCLUSE RD, VAUCLUSE
NSW 2030

BVM PROJECT NUMBER

S1303001.ksm
DRAWING KEY

TRUE NORTH PROJECT NORTH

GRAPHIC SCALE

0 2000 5000

SCALE

1 : 100@A1
STATUS

SSDA
DRAWING

EXISTING/DEMOLITION PLAN
- LEVEL 03

ISSUE
AR-B8-B0-00 3



NOTE
CONTRACTOR TO CHECK AND VERIFY ALL DIMENSIONS ON SITE PRIOR
TO COMMENCEMENT OF WORK OR PREPARATION OF SHOP DRAWINGS.
DO NOT SCALE THIS DRAWING

This image shows a single sheet of white paper with horizontal blue or grey ruling lines, typical of notebook paper. The lines are evenly spaced and run across the width of the page. There are no margins, text, or other markings on the paper.

KINCOPPAL - ROSE BAY

PRECINCT B
KRB - YEAR 8 CENTRE
NR NEW SOUTH HEAD ROAD & VAUCLUSE RD, VAUCLUSE
NSW 2030


1303001.ksm

DRAWING KEY



PROPOSED GA PLAN -
LEVEL 03

AR-B8-B1-00	ISSUE 3
-------------	------------

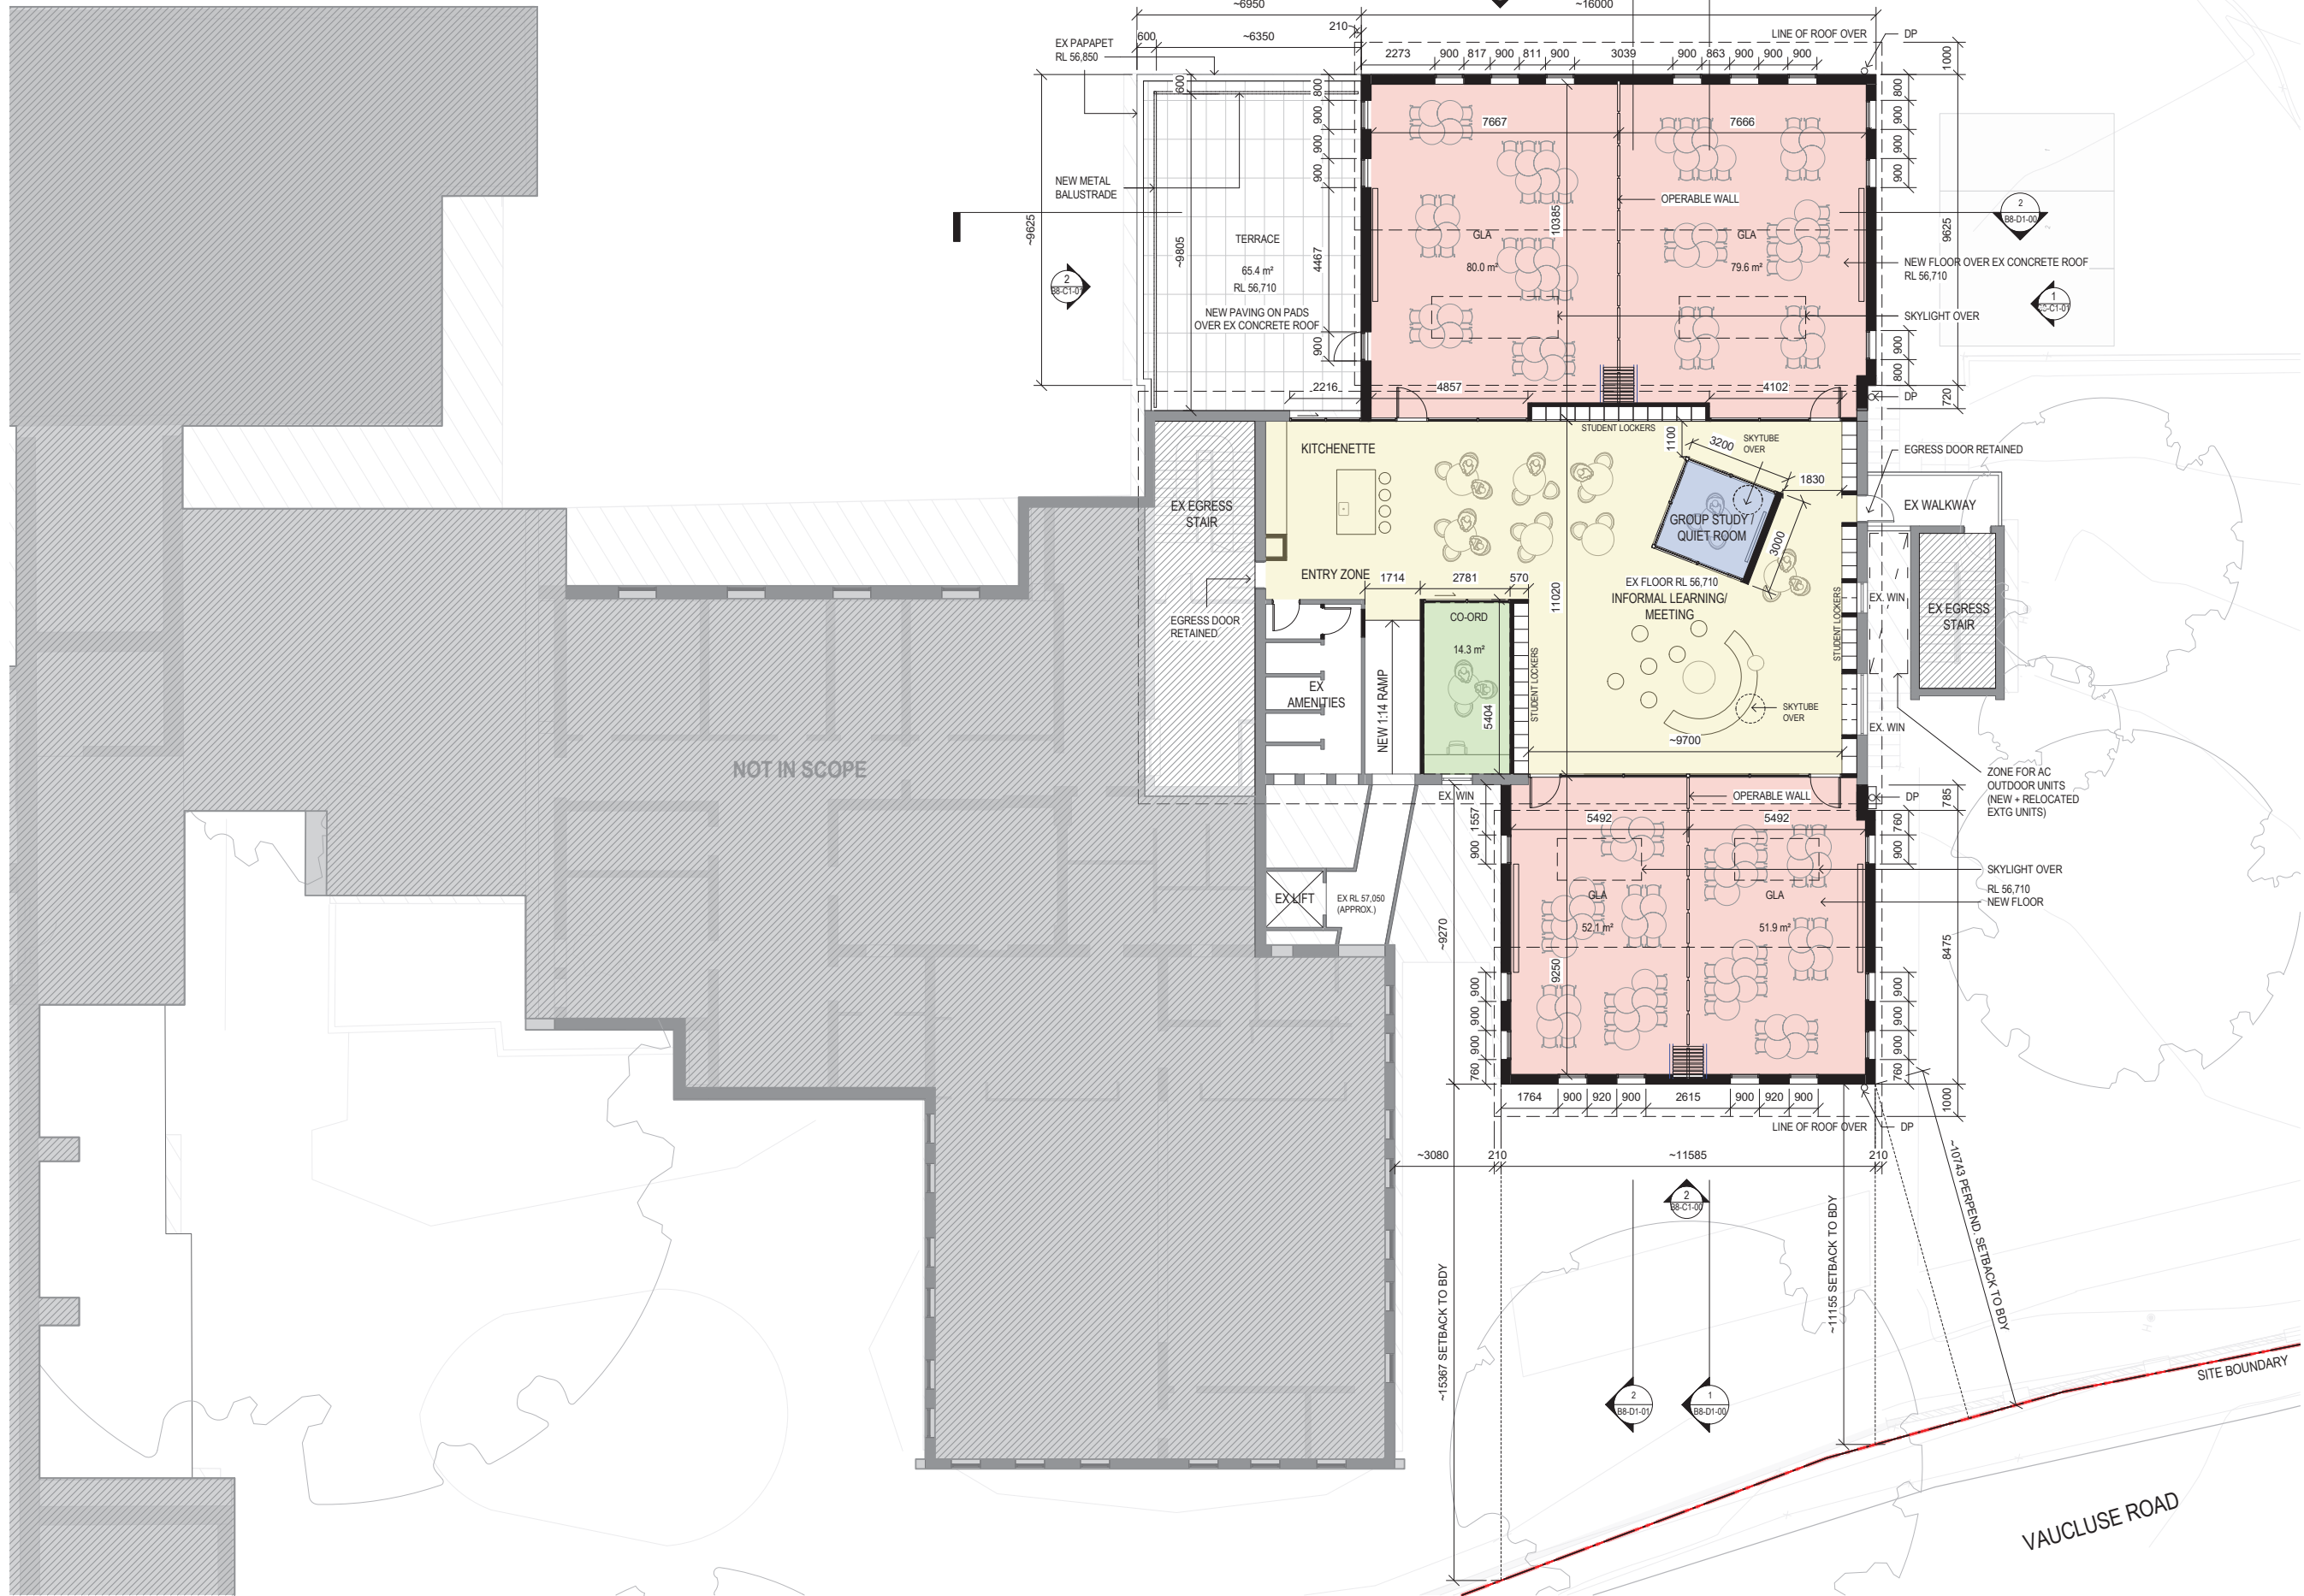



NSW ARCHITECTS REGISTRATION BOARD /
NOMINATED ARCHITECTS
6501 ABBIE GALVIN
9306 WANDZISZKA TICHONOWSKY
7175 JULIAN ASHTON
7953 MATTHEW BLAIR
7151 PHILIP ROSSINGTON
4937 JAMES GROSE
Telephone +61 2 8297 7200
Facsimile +61 2 8297 7299
www.bvm.com.au

INTELLECTUAL PROPERTY
COPYRIGHT BVM ARCHITECTURE PTY LIMITED. UNLESS OTHERWISE
AGREED IN WRITING ALL RIGHTS TO THIS DOCUMENT ARE SUBJECT TO
PAYMENT IN FULL OF ALL BVM CHARGES. THIS DOCUMENT MAY ONLY
BE USED FOR THE EXPRESS PURPOSE AND PROJECT FOR WHICH IT
HAS BEEN CREATED AND DELIVERED, AS NOTIFIED IN WRITING BY
BVM AND THIS DOCUMENT MAY NOT BE OTHERWISE USED, OR COPIED.
ANY UNAUTHORISED USE OF THIS DOCUMENT IS AT THE USER'S SOLE
RISK AND WITHOUT LIMITING BVM'S RIGHTS THE USER RELEASES AND
INDEMNIFIES BVM FROM AND AGAINST ALL LOSSES SO ARISING.


NOTE
CONTRACTOR TO CHECK AND VERIFY ALL DIMENSIONS ON SITE PRIOR
TO COMMENCEMENT OF WORK OR PREPARATION OF SHOP DRAWINGS.
DO NOT SCALE THIS DRAWING.

ISSUE	DATE	FOR
1	27.03.20	FOR COORDINATION
2	17.06.20	FOR COORDINATION
3	31.07.20	SSDA SUBMISSION

TRAFFIC ENGINEER
CBRK
TEL 02 9411 2411
CIVIL AND STRUCTURAL ENGINEERS
HENRY & HYAMS
TEL 02 9417 8400
URBAN PLANNER AND HERITAGE SPECIALIST
DESIGN 5
TEL 02 9319 1855
LANDSCAPE ARCHITECT
CAB CONSULTING
TEL 02 9997 1085
PROJECT MANAGER
MAHADY MANAGEMENT
MOB. 0411 510 073
CLIENT
KINCOPPAL - ROSE BAY

PROJECT
PRECINCT B
KRB - YEAR 8 CENTRE
CNR NEW SOUTH HEAD ROAD & VAUCLUSE RD, VAUCLUSE
NSW 2030

BVM PROJECT NUMBER
S1303001.ksm
DRAWING KEY

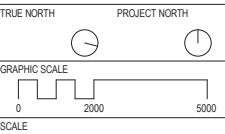


1 : 100@A1
STATUS
SSDA
DRAWING

PROPOSED ROOF PLAN
ISSUE
AR-B8-B1-01 3



1 SSDA ELEVATION - WEST

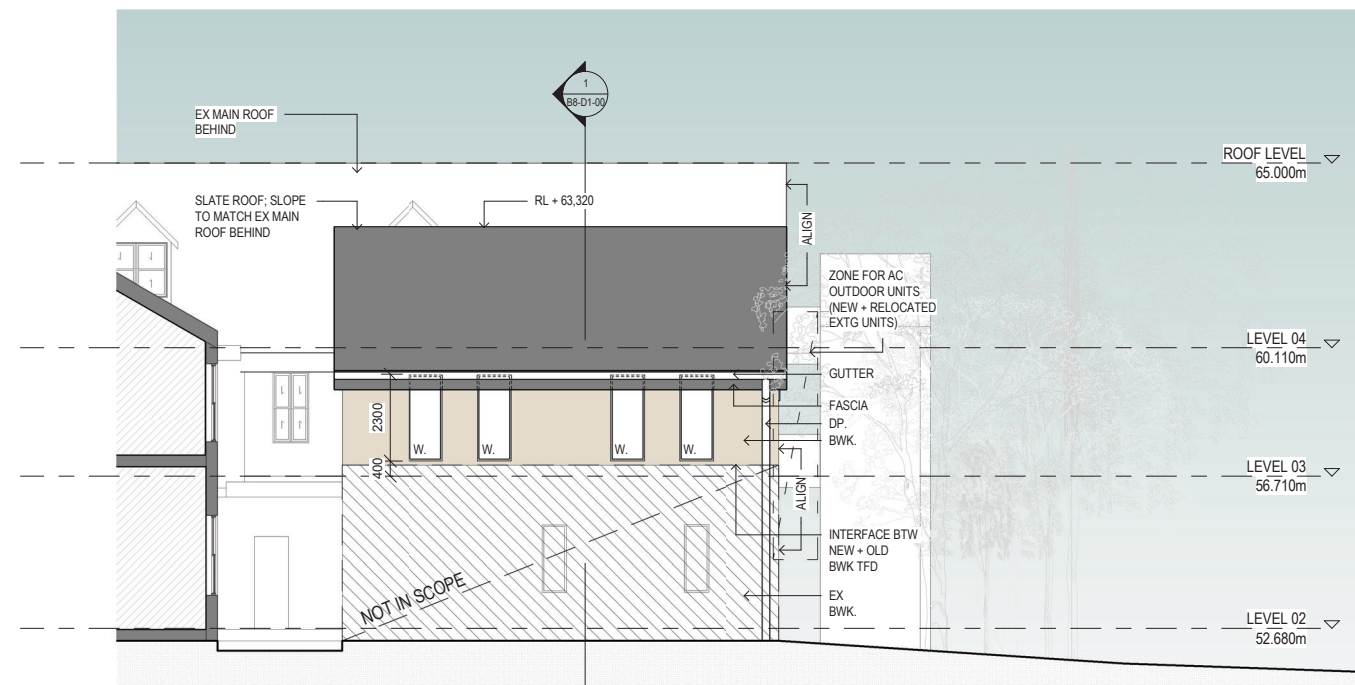

2 SSDA ELEVATION - EAST



NSW ARCHITECTS REGISTRATION BOARD /
NOMINATED ARCHITECTS
6501 ABBIE GALVIN
9306 WANDJALUNA TITCHENSKY
7115 JULIAN ASHTON
7953 MATTHEW BLAIR
7151 PHILIP ROSSINGTON
4937 JAMES GROSE
Telephone +61 2 8297 7200
Facsimile +61 2 8297 7299
www.bvm.com.au

INTELLECTUAL PROPERTY
COPYRIGHT BVM ARCHITECTURE PTY LIMITED. UNLESS OTHERWISE
AGREED IN WRITING ALL RIGHTS TO THIS DOCUMENT ARE SUBJECT TO
PAYMENT IN FULL OF ALL BVM CHARGES. THIS DOCUMENT MAY ONLY
BE USED FOR THE EXPRESS PURPOSE AND PROJECT FOR WHICH IT
HAS BEEN CREATED AND DELIVERED, AS NOTIFIED IN WRITING BY
BVM AND THIS DOCUMENT MAY NOT BE OTHERWISE USED, OR COPIED,
ANY UNAUTHORIZED USE OF THIS DOCUMENT IS AT THE USER'S SOLE
RISK AND WITHOUT LIMITING BVM'S RIGHTS THE USER RELEASES AND
INDEMNIFIES BVM FROM AND AGAINST ALL LOSS SO ARISING.

NOTE
CONTRACTOR TO CHECK AND VERIFY ALL DIMENSIONS ON SITE PRIOR
TO COMMENCEMENT OF WORK OR PREPARATION OF SHOP DRAWINGS.
DO NOT SCALE THIS DRAWING.

ISSUE	DATE	FOR
1	27.03.20	FOR COORDINATION
2	17.06.20	FOR COORDINATION
3	31.07.20	SSDA SUBMISSION

TRAFFIC ENGINEER
CBRK
TEL 02 9411 2411
CIVIL AND STRUCTURAL ENGINEERS
HENRY & HYAMS
TEL 02 9417 8400
URBAN PLANNER AND HERITAGE SPECIALIST
DESIGN 5
TEL 02 9319 1855
LANDSCAPE ARCHITECT
CAB CONSULTING
TEL 02 9997 1085
PROJECT MANAGER
MAHADY MANAGEMENT
MOB. 0411 510 073
CLIENT


STATE SIGNIFICANT DEVELOPMENT APPLICATION

PRECINCT B
PROJECT

KRB - YEAR 8 CENTRE
CNR NEW SOUTH HEAD ROAD & VAUCLUSE RD, VAUCLUSE
NSW 2030

BVM PROJECT NUMBER

S1303001.ksm
DRAWING KEY

 

1 : 100@A1
STATUS

SSDA
DRAWING

PROPOSED ELEVATIONS -
WEST AND EAST

ISSUE
AR-B8-C1-00 3

ISSUE	DATE	FOR
1	27.03.20	FOR COORDINATION
2	17.06.20	FOR COORDINATION
3	31.07.20	SSDA SUBMISSION

TRAFFIC ENGINEER

CBRK

TEL 02 9411 2411

CIVIL AND STRUCTURAL ENGINEERS

HENRY & HYAMS

TEL 02 9417 8400

URBAN PLANNER AND HERITAGE SPECIALIST

DESIGN 5

TEL 02 9319 1855

LANDSCAPE ARCHITECT

CAB CONSULTING

TEL 02 9997 1085

PROJECT MANAGER

MAHADY MANAGEMENT

MOB. 0411 510 073

CLIENT

STATE SIGNIFICANT DEVELOPMENT APPLICATION

PRECINCT B

PROJECT

KRB - YEAR 8 CENTRE


CNR NEW SOUTH HEAD ROAD & VAUCLUSE RD, VAUCLUSE
NSW 2030

BVN PROJECT NUMBER

S1303001.ksm

DRAWING KEY

GRAPHIC SCALE

 

1 : 100@A1

STATUS

SSDA


DRAWING

PROPOSED ELEVATIONS -
NORTH AND SOUTH

AR-B8-C1-01

ISSUE

3

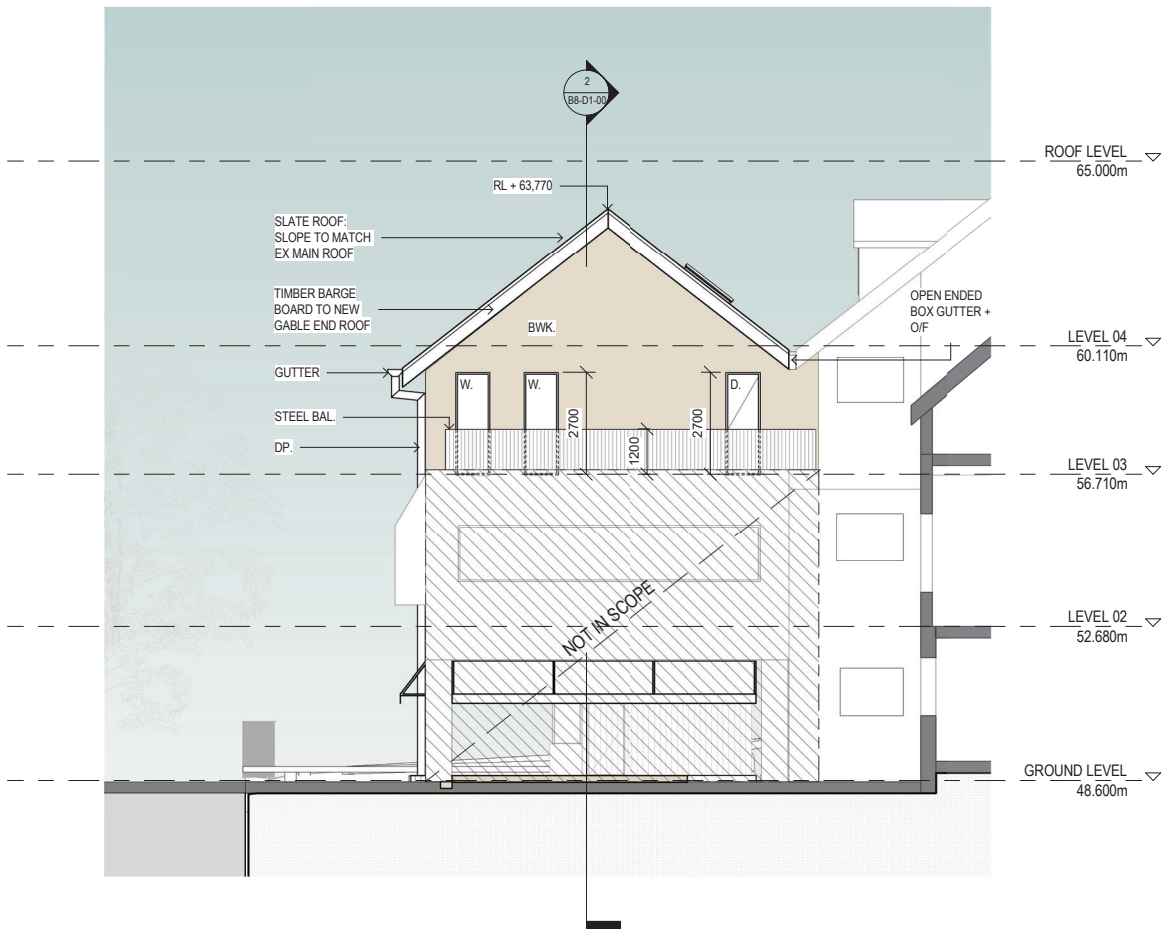

1 SSDA ELEVATION - NORTH

2 SSDA ELEVATION - SOUTH

INTELLECTUAL PROPERTY

COPYRIGHT BVN ARCHITECTURE PTY LIMITED. UNLESS OTHERWISE
ASSURED IN WRITING ALL RIGHTS TO THIS DOCUMENT ARE SUBJECT TO
PAYMENT IN FULL OF ALL BVN CHARGES. THIS DOCUMENT MAY ONLY
BE USED FOR THE EXPRESS PURPOSE AND PROJECT FOR WHICH IT
HAS BEEN CREATED AND DELIVERED. AS NOTIFIED IN WRITING BY
BVN AND THIS DOCUMENT MAY NOT BE OTHERWISE USED, OR COPIED,
ANY UNAUTHORIZED USE OF THIS DOCUMENT IS AT THE USER'S SOLE
RISK AND WITHOUT LIMITING BVN'S RIGHTS THE USER RELEASES AND
INDENIFIES BVN FROM AND AGAINST ALL LOSS (S) ARISING.

NOTE

CONTRACTOR TO CHECK AND VERIFY ALL DIMENSIONS ON SITE PRIOR
TO COMMENCEMENT OF WORK OR PREPARATION OF SHOP DRAWINGS.
DO NOT SCALE THIS DRAWING.

ISSUE	DATE	FOR
1	27.03.20	FOR COORDINATION
2	17.06.20	FOR COORDINATION
3	31.07.20	SSDA SUBMISSION

TRAFFIC ENGINEER

CBRK

TEL 02 9411 2411

CIVIL AND STRUCTURAL ENGINEERS

HENRY & HYAMS

TEL 02 9417 8400

URBAN PLANNER AND HERITAGE SPECIALIST

DESIGN 5

TEL 02 9319 1855

LANDSCAPE ARCHITECT

CAB CONSULTING

TEL 02 9997 1085

PROJECT MANAGER

MAHADY MANAGEMENT

MOB. 0411 510 073

CLIENT

STATE SIGNIFICANT DEVELOPMENT APPLICATION

PRECINCT B

PROJECT

KRB - YEAR 8 CENTRE

CNR NEW SOUTH HEAD ROAD & VAUCLUSE RD, VAUCLUSE


NSW 2030

BVN PROJECT NUMBER

S1303001.ksm

DRAWING KEY

GRAPHIC SCALE

 

1 : 100@A1

STATUS

SSDA

DRAWING


PROPOSED SECTIONS

AR-B8-D1-00


ISSUE


3

1 SSDA SECTION 01

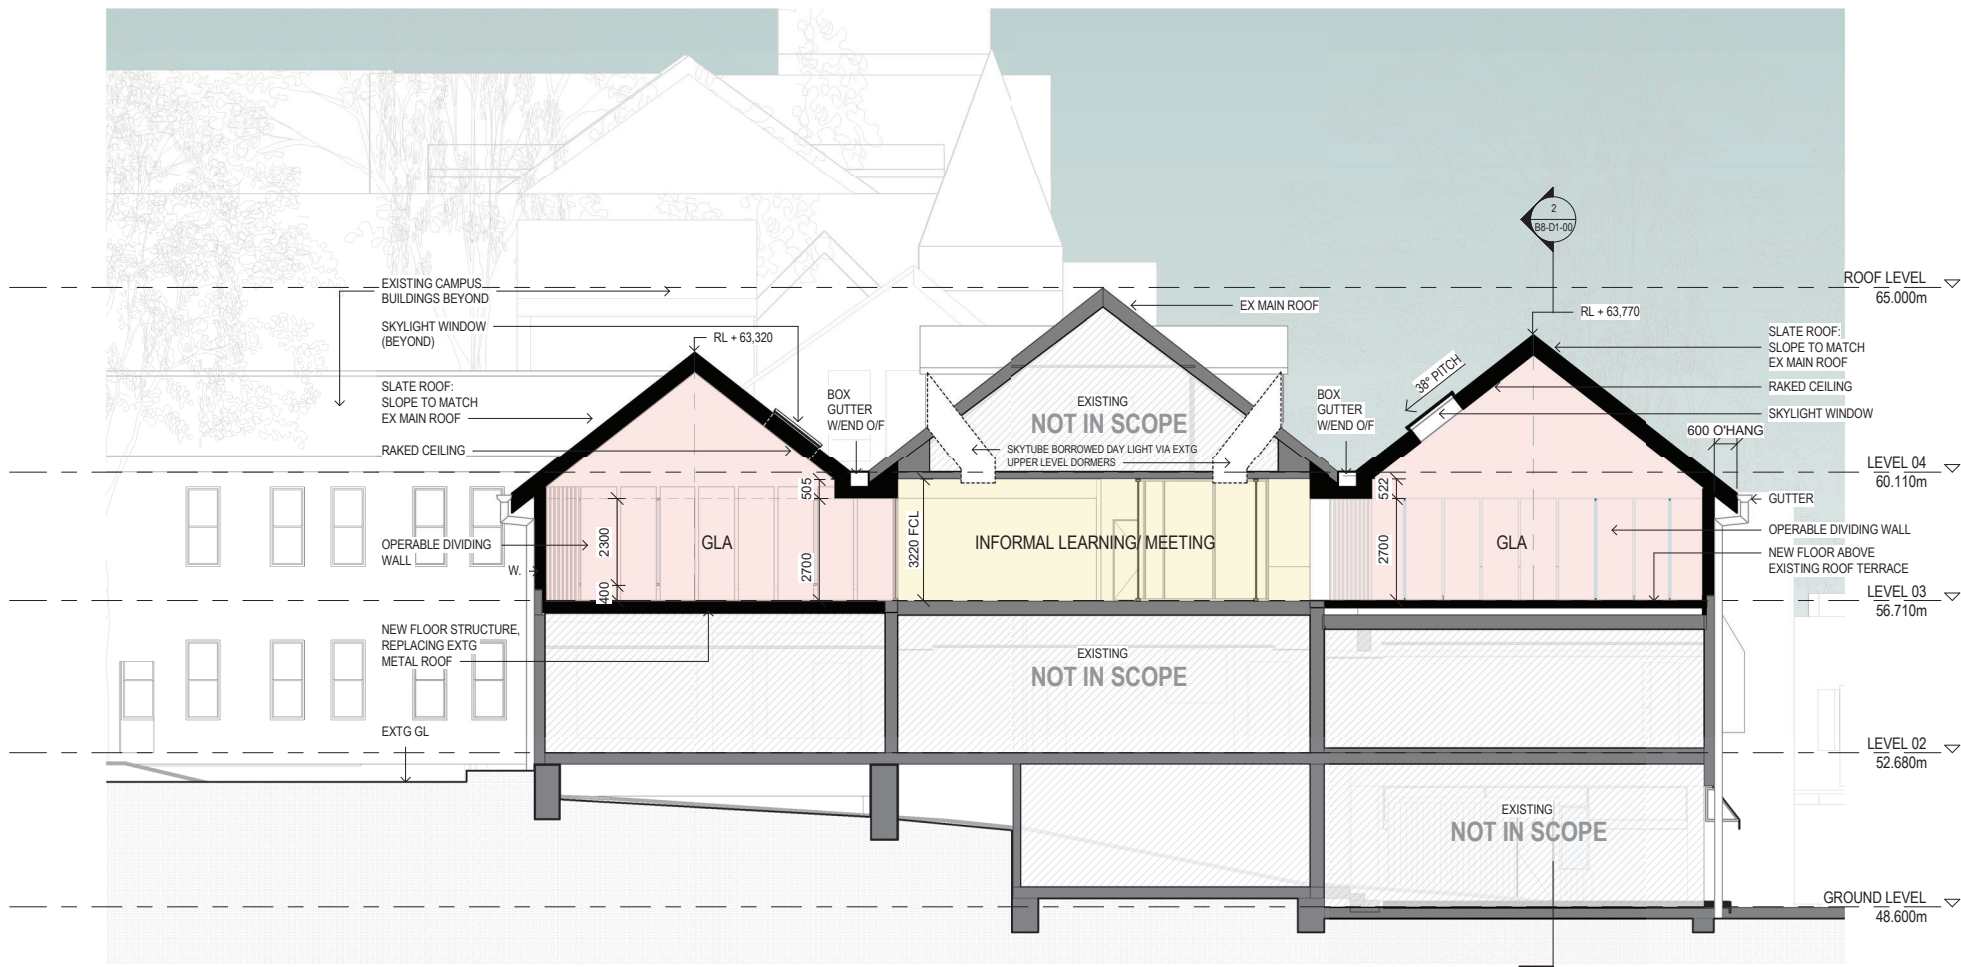


2 SSDA SECTION 02

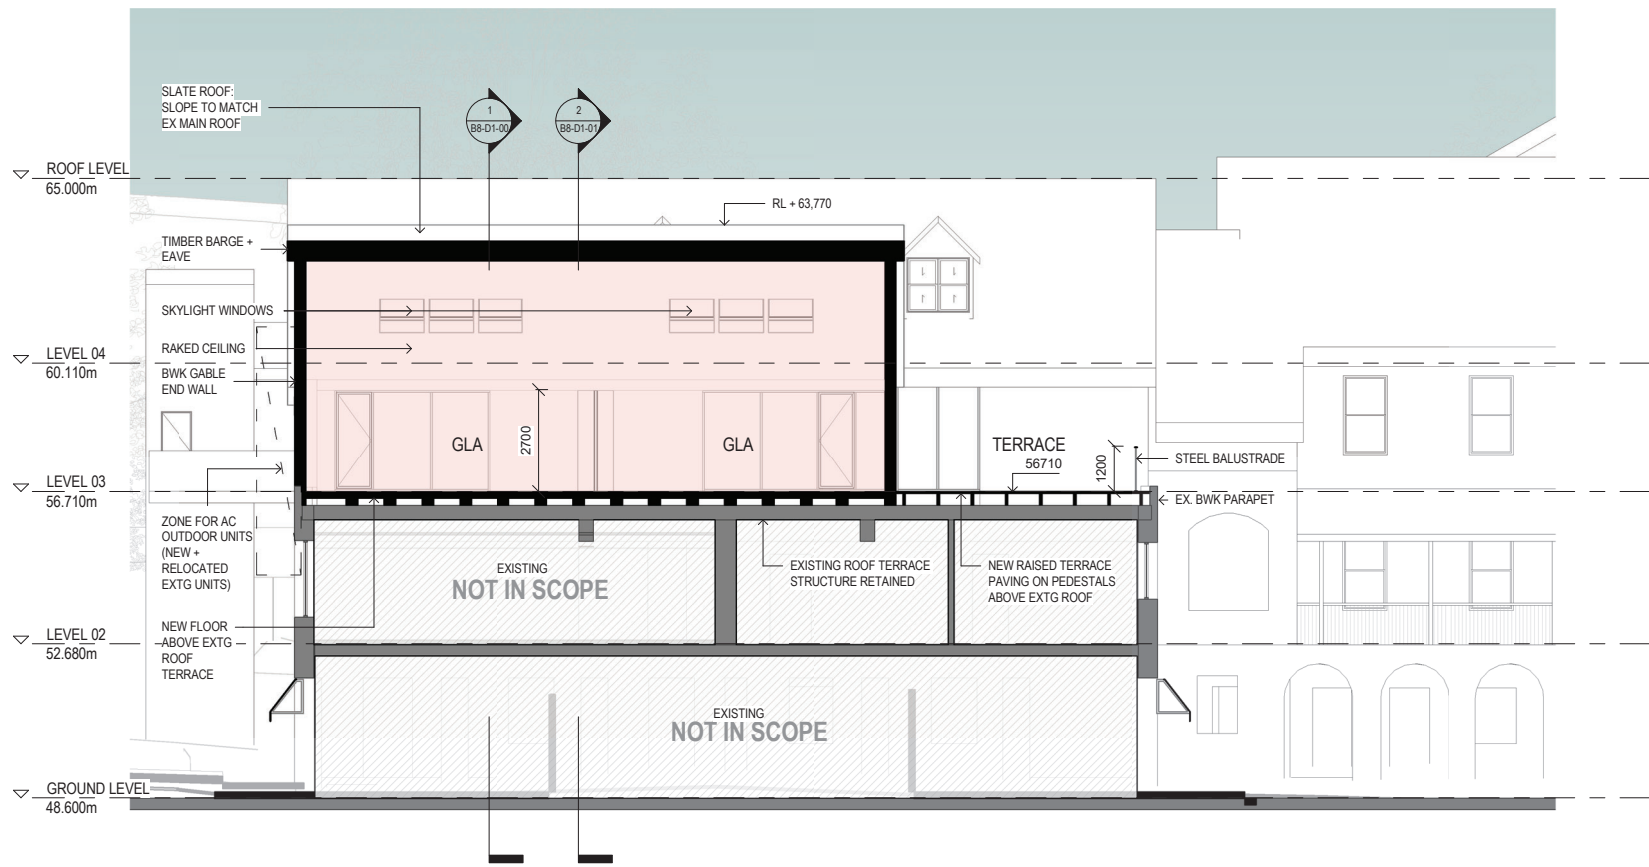

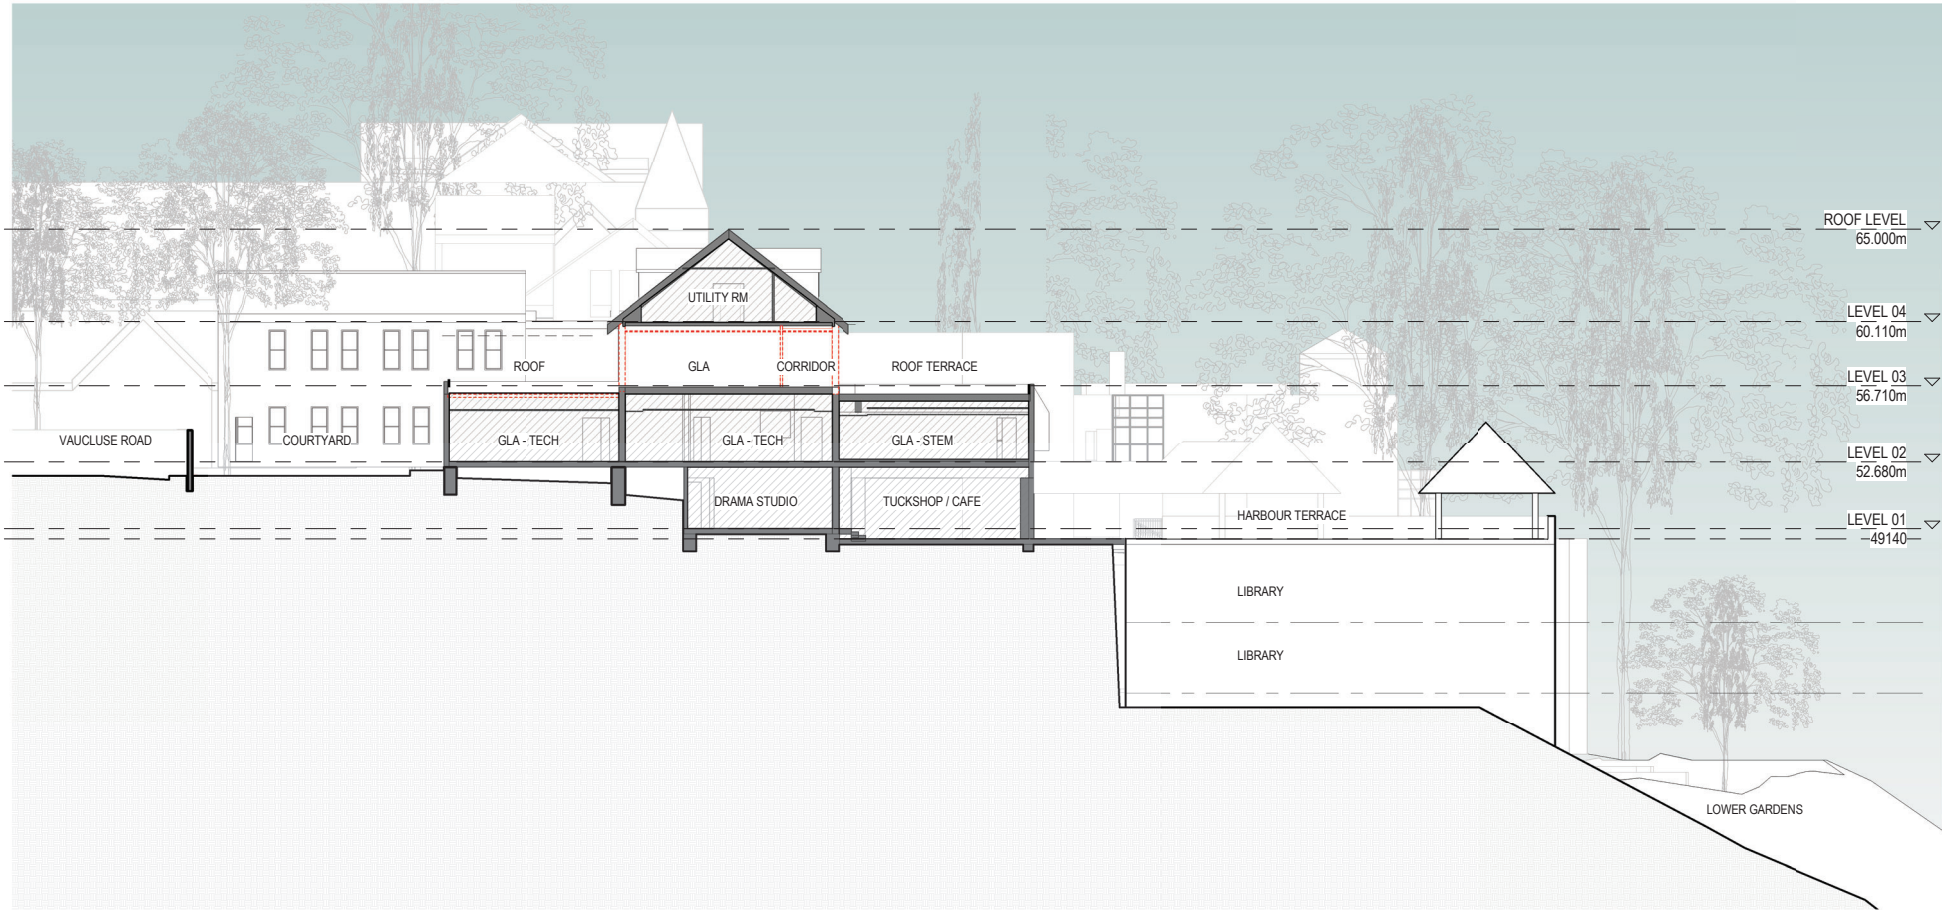

SSDA SITE SECTION
EXISTING 200

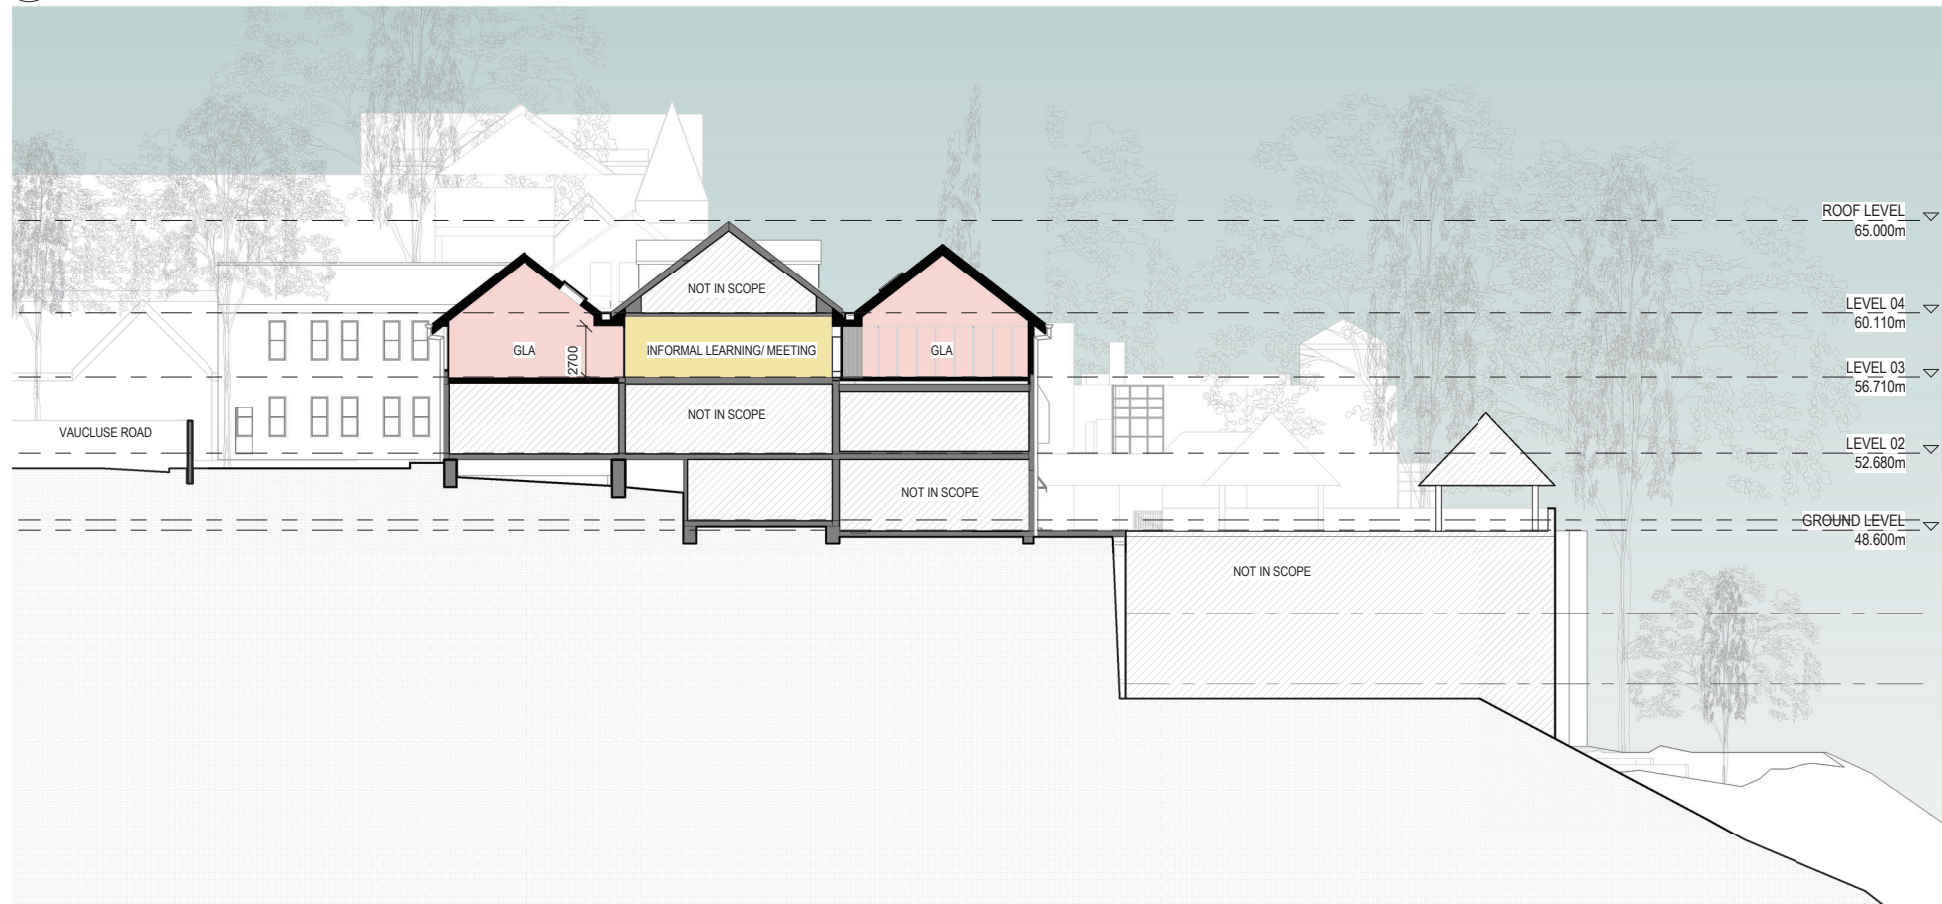

SSDA SITE SECTION
PROPOSED 200



SITE LOCATION PLAN 1 2000



NSW ARCHITECTS REGISTRATION BOARD /
NOMINATED ARCHITECTS
6501 ABBIE GALVIN
8508 WANDUJAWA TITCHENSKY
7155 JULIAN ASHTON
7553 MATTHEW BLAIR
7151 PHILIP ROSSINGTON
4937 JAMES GROCE
Telephone +61 2 8297 7200
Facsimile +61 2 8297 7299
www.bvm.com.au

INTELLECTUAL PROPERTY
COPYRIGHT BVM ARCHITECTURE PTY LIMITED. UNLESS OTHERWISE
AGREED IN WRITING ALL RIGHTS TO THIS DOCUMENT ARE SUBJECT TO
PAYMENT IN FULL OF ALL BVM CHARGES. THIS DOCUMENT MAY ONLY
BE USED FOR THE EXPRESS PURPOSE AND PROJECT FOR WHICH IT
HAS BEEN CREATED AND DELIVERED, AS NOTIFIED IN WRITING BY
BVM AND THIS DOCUMENT MAY NOT BE OTHERWISE USED, OR COPIED,
ANY UNAUTHORIZED USE OF THIS DOCUMENT IS AT THE USER'S SOLE
RISK AND WITHOUT LIMITING BVM'S RIGHTS THE USER RELEASES AND
INDENIFIES BVM FROM AND AGAINST ALL LOSS OR DAMAGE.

NOTE
CONTRACTOR TO CHECK AND VERIFY ALL DIMENSIONS ON SITE PRIOR
TO COMMENCEMENT OF WORK OR PREPARATION OF SHOP DRAWINGS.
DO NOT SCALE THIS DRAWING.

ISSUE	DATE	FOR
1	22.07.20	FOR INFORMATION
2	31.07.20	SSDA SUBMISSION


TRAFFIC ENGINEER
CBRK
TEL 02 9411 2411
CIVIL AND STRUCTURAL ENGINEERS
HENRY & HYAMS
TEL 02 9417 8400
URBAN PLANNER AND HERITAGE SPECIALIST
DESIGN 5
TEL 02 9319 1855
LANDSCAPE ARCHITECT
CAB CONSULTING
TEL 02 9997 1085
PROJECT MANAGER
MAHADY MANAGEMENT
MOB. 0411 510 073
CLIENT

KINCOPPAL - ROSE BAY

PROJECT

PRECINCT B
KRB - YEAR 8 CENTRE
ONR NEW SOUTH HEAD ROAD & VAUCLUSE RD, VAUCLUSE
NSW 2030

BVM PROJECT NUMBER
S1303001.ksm
DRAWING KEY

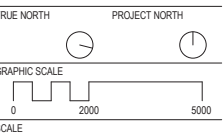

As indicated@A1
STATUS

SSDA
DRAWING

EXISTING & PROPOSED
SITE SECTION

ISSUE
AR-B8-D1-01 2



VIEW FROM HARBOUR_EXISTING



VIEW FROM HARBOUR_PROPOSED



NSW ARCHITECTS REGISTRATION BOARD /
NOMINATED ARCHITECTS

6501 ABBIE GALVIN
9306 WANDZISZKA TICHONOSKY
7155 JULIAN ASHTON
7953 MATTHEW BLAIR
7151 PHILIP DOSSINGTON
4937 JAMES GROSE

Telephone +61 2 8297 7200
Facsimile +61 2 8297 7299
www.bvm.com.au

INTELLECTUAL PROPERTY

COPYRIGHT BVM ARCHITECTURE PTY LIMITED. UNLESS OTHERWISE
AGREED IN WRITING ALL RIGHTS TO THIS DOCUMENT ARE SUBJECT TO
PAYMENT IN FULL OF ALL BVM CHARGES. THIS DOCUMENT MAY ONLY
BE USED FOR THE EXPRESS PURPOSE AND PROJECT FOR WHICH IT
HAS BEEN CREATED AND DELIVERED. AS NOTIFIED IN WRITING BY
BVM AND THIS DOCUMENT MAY NOT BE OTHERWISE USED, OR COPIED,
ANY UNAUTHORISED USE OF THIS DOCUMENT IS AT THE USER'S SOLE
RISK AND WITHOUT LIMITING BVM'S RIGHTS THE USER RELEASES AND
INDEMNIFIES BVM FROM AND AGAINST ALL LOSS SO ARISING.

NOTE

CONTRACTOR TO CHECK AND VERIFY ALL DIMENSIONS ON SITE PRIOR
TO COMMENCEMENT OF WORK OR PREPARATION OF SHOP DRAWINGS.
DO NOT SCALE THIS DRAWING

ISSUE	DATE	FOR
1	27.03.20	FOR COORDINATION
2	17.06.20	FOR COORDINATION
3	31.07.20	SSDA SUBMISSION

TRAFFIC ENGINEER

CBRK

TEL 02 9411 2411

CIVIL AND STRUCTURAL ENGINEERS

HENRY & HYAMS

TEL 02 9417 8400

URBAN PLANNER AND HERITAGE SPECIALIST

DESIGN 5

TEL 02 9319 1855

LANDSCAPE ARCHITECT

CAB CONSULTING

TEL 02 9997 1085

PROJECT MANAGER

MAHADY MANAGEMENT

MOB. 0411 510 073

CLIENT

STATE SIGNIFICANT DEVELOPMENT APPLICATION

PRECINCT B

PROJECT


KRB - YEAR 8 CENTRE

CNR NEW SOUTH HEAD ROAD & VAUCLUSE RD, VAUCLUSE
NSW 2030

BVM PROJECT NUMBER

S1303001.ksm

DRAWING KEY

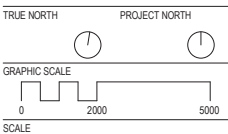

@A1

STATUS

SSDA

DRAWING

VIEW STUDIES 01

ISSUE
3

AR-B8-M1-01



1 View from Vaucluse Rd_Existing



2 View from Vaucluse Rd_Proposed



NSW ARCHITECTS REGISTRATION BOARD /
NOMINATED ARCHITECTS
6501 ABBIE GALVIN
9306 WANDZISZKA TITCHENSKY
7175 JULIAN ASHTON
7953 MATTHEW BLAIR
7151 PHILIP ROSSINGTON
4937 JAMES GROSE
Telephone +61 2 8297 7200
Facsimile +61 2 8297 7299
www.bvm.com.au

INTELLECTUAL PROPERTY
COPYRIGHT BVM ARCHITECTURE PTY LIMITED. UNLESS OTHERWISE
AGREED IN WRITING ALL RIGHTS TO THIS DOCUMENT ARE SUBJECT TO
PAYMENT IN FULL OF ALL BVM CHARGES. THIS DOCUMENT MAY ONLY
BE USED FOR THE EXPRESS PURPOSE AND PROJECT FOR WHICH IT
HAS BEEN CREATED AND DELIVERED, AS NOTIFIED IN WRITING BY
BVM AND THIS DOCUMENT MAY NOT BE OTHERWISE USED, OR COPIED,
ANY UNAUTHORISED USE OF THIS DOCUMENT IS AT THE USER'S SOLE
RISK AND WITHOUT LIMITING BVM'S RIGHTS THE USER RELEASES AND
INDEMNIFIES BVM FROM AND AGAINST ALL LOSSES ARISING.

NOTE
CONTRACTOR TO CHECK AND VERIFY ALL DIMENSIONS ON SITE PRIOR
TO COMMENCEMENT OF WORK OR PREPARATION OF SHOP DRAWINGS.
DO NOT SCALE THIS DRAWING.

ISSUE	DATE	FOR
1	27.03.20	FOR COORDINATION
2	17.06.20	FOR COORDINATION
3	31.07.20	SSDA SUBMISSION

TRAFFIC ENGINEER
CBRK
TEL 02 9411 2411
CIVIL AND STRUCTURAL ENGINEERS
HENRY & HYAMS
TEL 02 9417 8400
URBAN PLANNER AND HERITAGE SPECIALIST
DESIGN 5
TEL 02 9319 1855
LANDSCAPE ARCHITECT
CAB CONSULTING
TEL 02 9997 1085
PROJECT MANAGER
MAHADY MANAGEMENT
MOB. 0411 510 073
CLIENT
KINCOPPAL - ROSE BAY

PROJECT

PRECINCT B
KRB - YEAR 8 CENTRE
CNR NEW SOUTH HEAD ROAD & VAUCLUSE RD, VAUCLUSE
NSW 2030

BVM PROJECT NUMBER

S1303001.ksm
DRAWING KEY


GRAPHIC SCALE

SCALE

@A1
STATUS

SSDA
DRAWING

VIEW STUDIES 02
AR-B8-M1-02
3

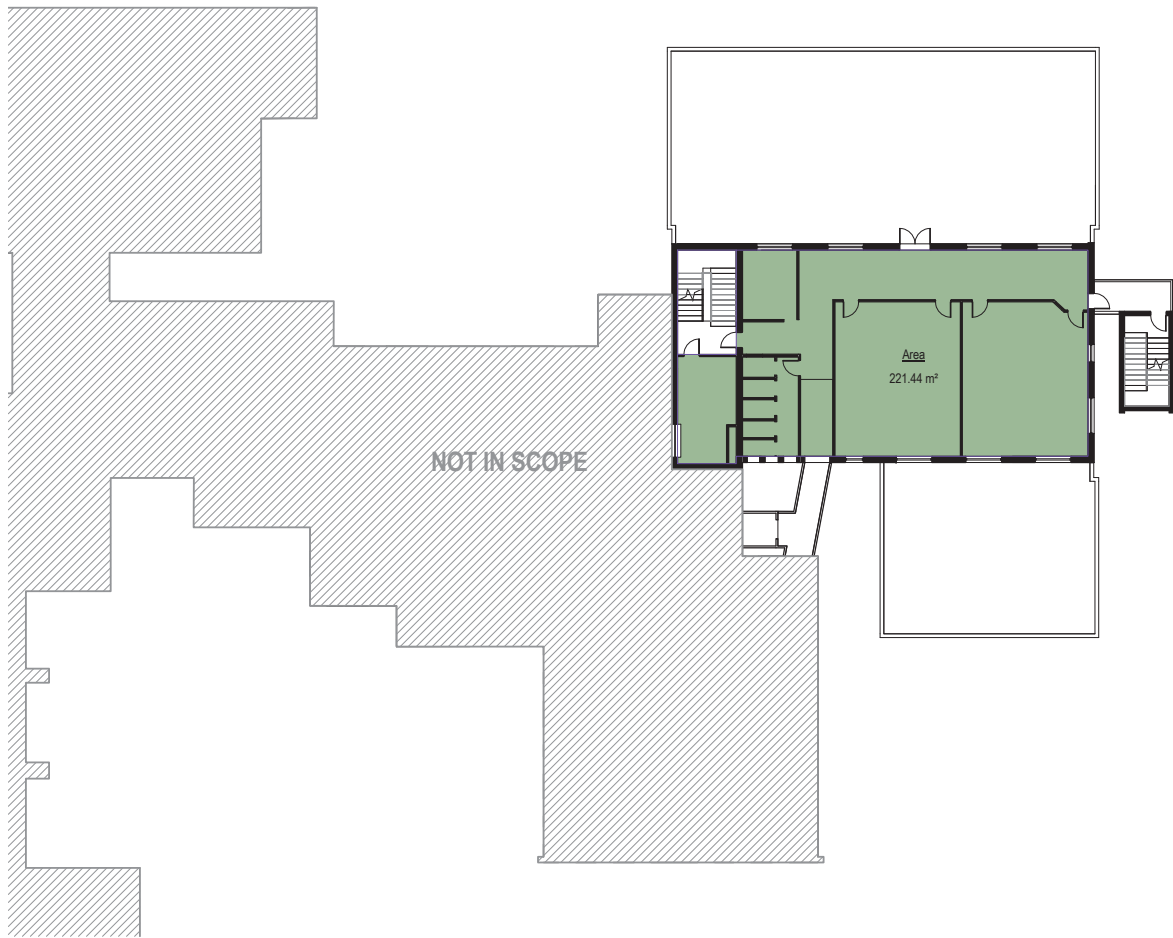

1 GFA PLAN LEVEL 03_EX



2 GFA PLAN LEVEL 03_PR



NSW ARCHITECTS REGISTRATION BOARD /
NOMINATED ARCHITECTS
6501 ABBIE GALVIN
9308 WANDJALAN TCHOKOSKY
7175 JULIAN ASHTON
7955 MATTHEW BLAIR
7151 PHILIP DOSSINGTON
4937 JAMES GROSE
Telephone +61 2 8297 7200
Facsimile +61 2 8297 7299
www.bvm.com.au

INTELLECTUAL PROPERTY
COPYRIGHT BVM ARCHITECTURE PTY LIMITED. UNLESS OTHERWISE
AGREED IN WRITING ALL RIGHTS TO THIS DOCUMENT ARE SUBJECT TO
PAYMENT IN FULL OF ALL BVM CHARGES. THIS DOCUMENT MAY ONLY
BE USED FOR THE EXPRESS PURPOSE AND PROJECT FOR WHICH IT
HAS BEEN CREATED AND DELIVERED. AS NOTIFIED IN WRITING BY
BVM AND THIS DOCUMENT MAY NOT BE OTHERWISE USED, OR COPIED.
ANY UNAUTHORISED USE OF THIS DOCUMENT IS AT THE USER'S SOLE
RISK AND WITHOUT LIMITING BVM'S RIGHTS THE USER RELEASES AND
INDEMNIFIES BVM FROM AND AGAINST ALL LOSS (SO ARISING).

NOTE
CONTRACTOR TO CHECK AND VERIFY ALL DIMENSIONS ON SITE PRIOR
TO COMMENCEMENT OF WORK OR PREPARATION OF SHOP DRAWINGS.
DO NOT SCALE THIS DRAWING

ISSUE	DATE	FOR
1	27.03.20	FOR COORDINATION
2	17.06.20	FOR COORDINATION
3	31.07.20	SSDA SUBMISSION

TRAFFIC ENGINEER
CBRK
TEL 02 9411 2411
CIVIL AND STRUCTURAL ENGINEERS
HENRY & HYAMS
TEL 02 9417 8400
URBAN PLANNER AND HERITAGE SPECIALIST
DESIGN 5
TEL 02 9319 1855
LANDSCAPE ARCHITECT
CAB CONSULTING
TEL 02 9997 1085
PROJECT MANAGER
MAHADY MANAGEMENT
MOB. 0411 510 073
CLIENT


KINCOPPAL - ROSE BAY

PROJECT

PRECINCT B
KRB - YEAR 8 CENTRE
CNR NEW SOUTH HEAD ROAD & VAUCLUSE RD, VAUCLUSE
NSW 2030

BVM PROJECT NUMBER

S1303001.ksm
DRAWING KEY

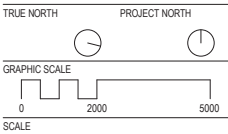

STATUS


SSDA
DRAWING

EXISTING AND NEW GFA
PLANS - LEVEL 03

ISSUE
AR-B8-U0-01 3




EXISTING BRICK BASE BUILDING

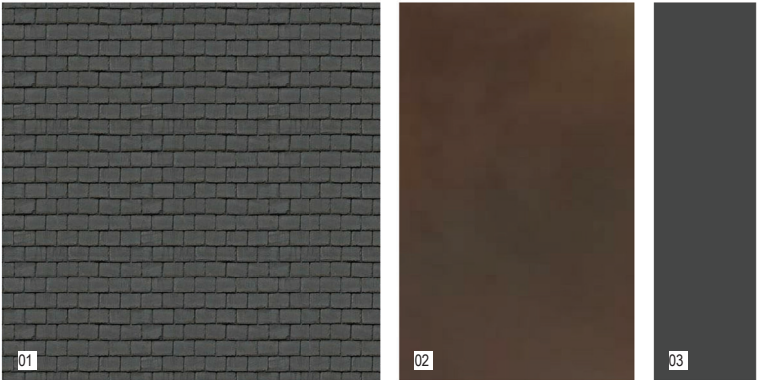

- 1 ROOF - DARK GREY SLATE TO MATCH EXISTING
- 2 COPPER GUTTER & DOWNPIPE TO MATCH EXISTING
- 3 GLAZING FRAME - ANODISED ALUMINIUM, COLOUR TO MATCH EXISTING BASE BUILDING

- 4 EXTERNAL WALL: BRICK WITH TEXTURED PATTERN, COLOUR - LIGHT BROWN

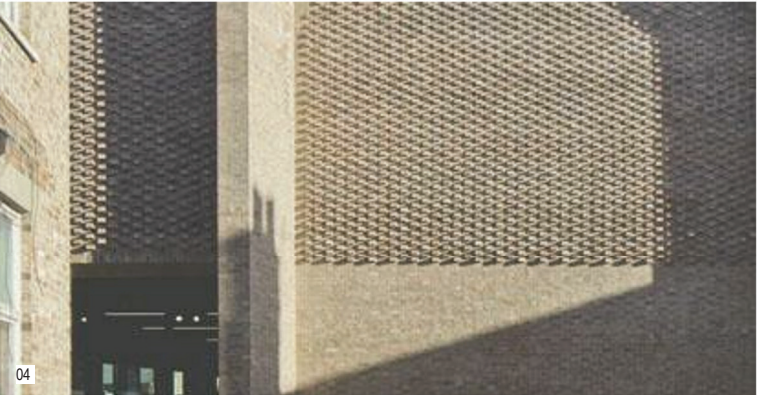

NSW ARCHITECTS REGISTRATION BOARD /
NOMINATED ARCHITECTS
6501 ABBIE GALVIN
9306 WANDZISZKA TICHONOSKY
7175 JULIAN ASHTON
7953 MATTHEW BLAIR
7151 PHILIP DOSSINGTON
4937 JAMES GROSE
Telephone +61 2 8297 7200
Facsimile +61 2 8297 7299
www.bvn.com.au

INTELLECTUAL PROPERTY
COPYRIGHT BVN ARCHITECTURE PTY LIMITED. UNLESS OTHERWISE
ASSURED IN WRITING ALL RIGHTS TO THIS DOCUMENT ARE SUBJECT TO
PAYMENT IN FULL OF ALL BVN CHARGES. THIS DOCUMENT MAY ONLY
BE USED FOR THE EXPRESS PURPOSE AND PROJECT FOR WHICH IT
HAS BEEN CREATED AND DELIVERED. AS NOTIFIED IN WRITING BY
BVN AND THIS DOCUMENT MAY NOT BE OTHERWISE USED, OR COPIED.
ANY UNAUTHORISED USE OF THIS DOCUMENT IS AT THE USER'S SOLE
RISK AND WITHOUT LIMITING BVN'S RIGHTS THE USER RELEASES AND
INDEMNIFIES BVN FROM AND AGAINST ALL LOSS SO ARISING.

NOTE
CONTRACTOR TO CHECK AND VERIFY ALL DIMENSIONS ON SITE PRIOR
TO COMMENCEMENT OF WORK OR PREPARATION OF SHOP DRAWINGS.
DO NOT SCALE THIS DRAWING

ISSUE	DATE	FOR
1	08.04.20	FOR INFORMATION
2	17.06.20	FOR COORDINATION
3	31.07.20	SSDA SUBMISSION

TRAFFIC ENGINEER
CBRK
TEL 02 9411 2411
CIVIL AND STRUCTURAL ENGINEERS
HENRY & HYAMS
TEL 02 9417 8400
URBAN PLANNER AND HERITAGE SPECIALIST
DESIGN 5
TEL 02 9319 1855
LANDSCAPE ARCHITECT
CAB CONSULTING
TEL 02 9997 1085
PROJECT MANAGER
MAHADY MANAGEMENT
MOB. 0411 510 073
CLIENT

STATE SIGNIFICANT DEVELOPMENT APPLICATION

PRECINCT B
PROJECT

KRB - YEAR 8 CENTRE
CNR NEW SOUTH HEAD ROAD & VAUCLUSE RD, VAUCLUSE
NSW 2030

BVN PROJECT NUMBER
S1303001.ksm
DRAWING KEY

GRAPHIC SCALE

SCALE

@A1
STATUS

SSDA
DRAWING

MATERIALS AND FINISHES
ISSUE
AR-B8-Y1-01 3