

NSW ARCHITECTS REGISTRATION BOARD /
NOMINATED ARCHITECTS
6501 ABBIE GALVIN
2528 MARCOTSKA TCHENOSKY
7115 JULIAN ASHTON
7323 MATTHEW BLAIR
7131 PHILIP ROSSINGTON
4837 JAMES GROSE
Telephone +61 2 8297 7200
Facsimile +61 2 8297 7299
www.bvm.com.au

INTELLECTUAL PROPERTY
COPYRIGHT BVM ARCHITECTURE PTY LIMITED, UNLESS OTHERWISE
ADVISED IN WRITING ALL RIGHTS TO THIS DOCUMENT ARE SUBJECT TO
PAYMENT IN FULL OF ALL BVM CHARGES THIS DOCUMENT MAY ONLY
BE USED FOR THE EXPRESS PURPOSE AND PROJECT FOR WHICH IT
HAS BEEN CREATED AND DELIVERED, AS NOTICED IN WRITING BY
BVM AND THIS DOCUMENT MAY NOT BE OTHERWISE USED, OR COPIED,
ANY UNAUTHORIZED USE OF THIS DOCUMENT IS AT THE USER'S SOLE
RISK AND WITHOUT LIMITING BVM'S RIGHTS THE USER RELEASES AND
INDemnIFIES BVM FROM AND AGAINST ALL LOSS SO ARISING.

NOTE
CONTRACTOR TO CHECK AND VERIFY ALL DIMENSIONS ON SITE PRIOR
TO COMMENCEMENT OF WORK OR PREPARATION OF SHOP DRAWINGS.
DO NOT SCALE THIS DRAWING

ISSUE	DATE	FOR
1	13.03.20	FOR COORDINATION
2	17.06.20	FOR COORDINATION
3	31.07.20	FOR INFORMATION

TRAFFIC ENGINEER
CBRK
TEL 02 9411 2411

CIVIL AND STRUCTURAL ENGINEERS
HENRY & HYAMS
TEL 02 9417 8400

URBAN PLANNER AND HERITAGE SPECIALIST
DESIGN 5
TEL 02 9319 1855

LANDSCAPE ARCHITECT
CAB CONSULTING
TEL 02 9997 1085

TOWN PLANNER
URBIS
TEL 02 8233 9900

ACCESSIBILITY CONSULTANT
ABE CONSULTING
TEL 02 8065 0400

BCA CONSULTANT
BM+G
TEL 02 9211 7777

LAND SURVEYOR
CRUX SURVEYING
TEL 04 1587 7937

CLIENT

KINCOPPAL - ROSE BAY
PROJECT MANAGER
MAHADY MANAGEMENT
MOB. 0411 510 073

PROJECT

PRECINCT A, B, C

CNR NEW SOUTH HEAD ROAD & VAUCLUSE RD,
VAUCLUSE, NSW 2030
BVM PROJECT NUMBER

1802002

TRUE NORTH



GRAPHIC SCALE

0 2000 5000

SCALE

1:100 @ A1
STATUS

STATE SIGNIFICANT DEVELOPMENT APPLICATION


DRAWING


DEMOLITION PLAN - EAST
DRAWING NUMBER


AR-B13-B0-01

ISSUE

3

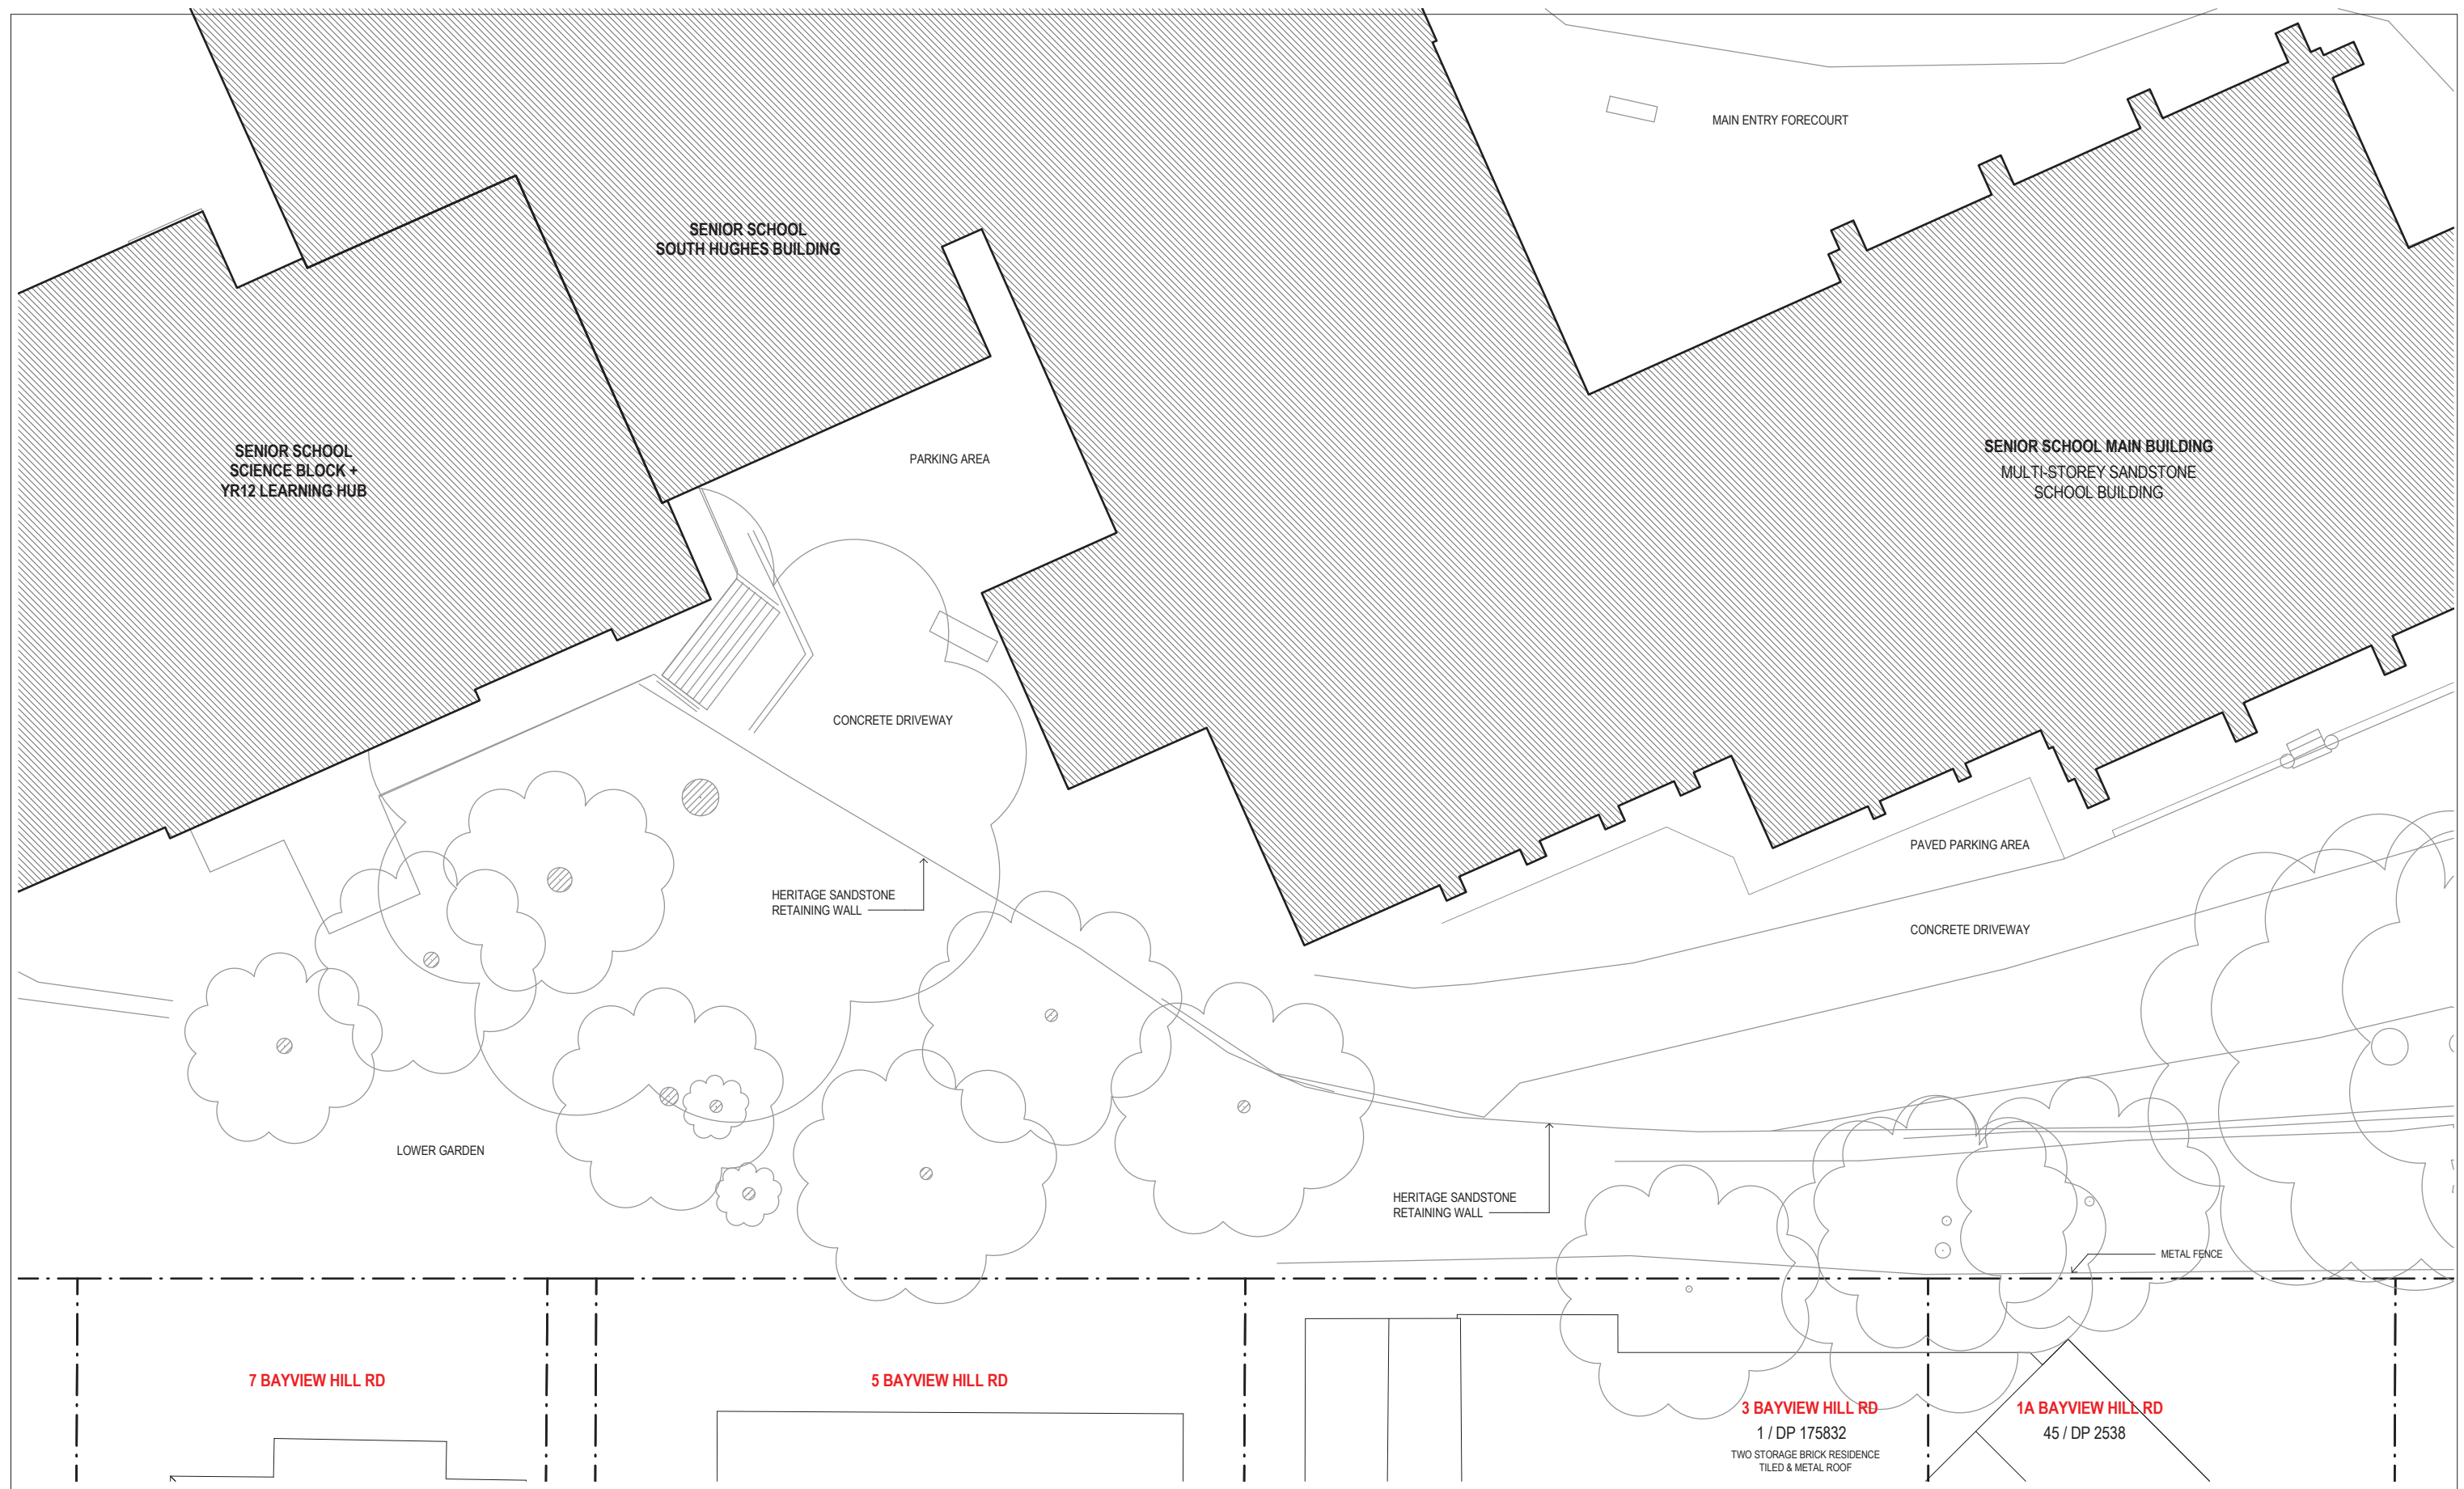

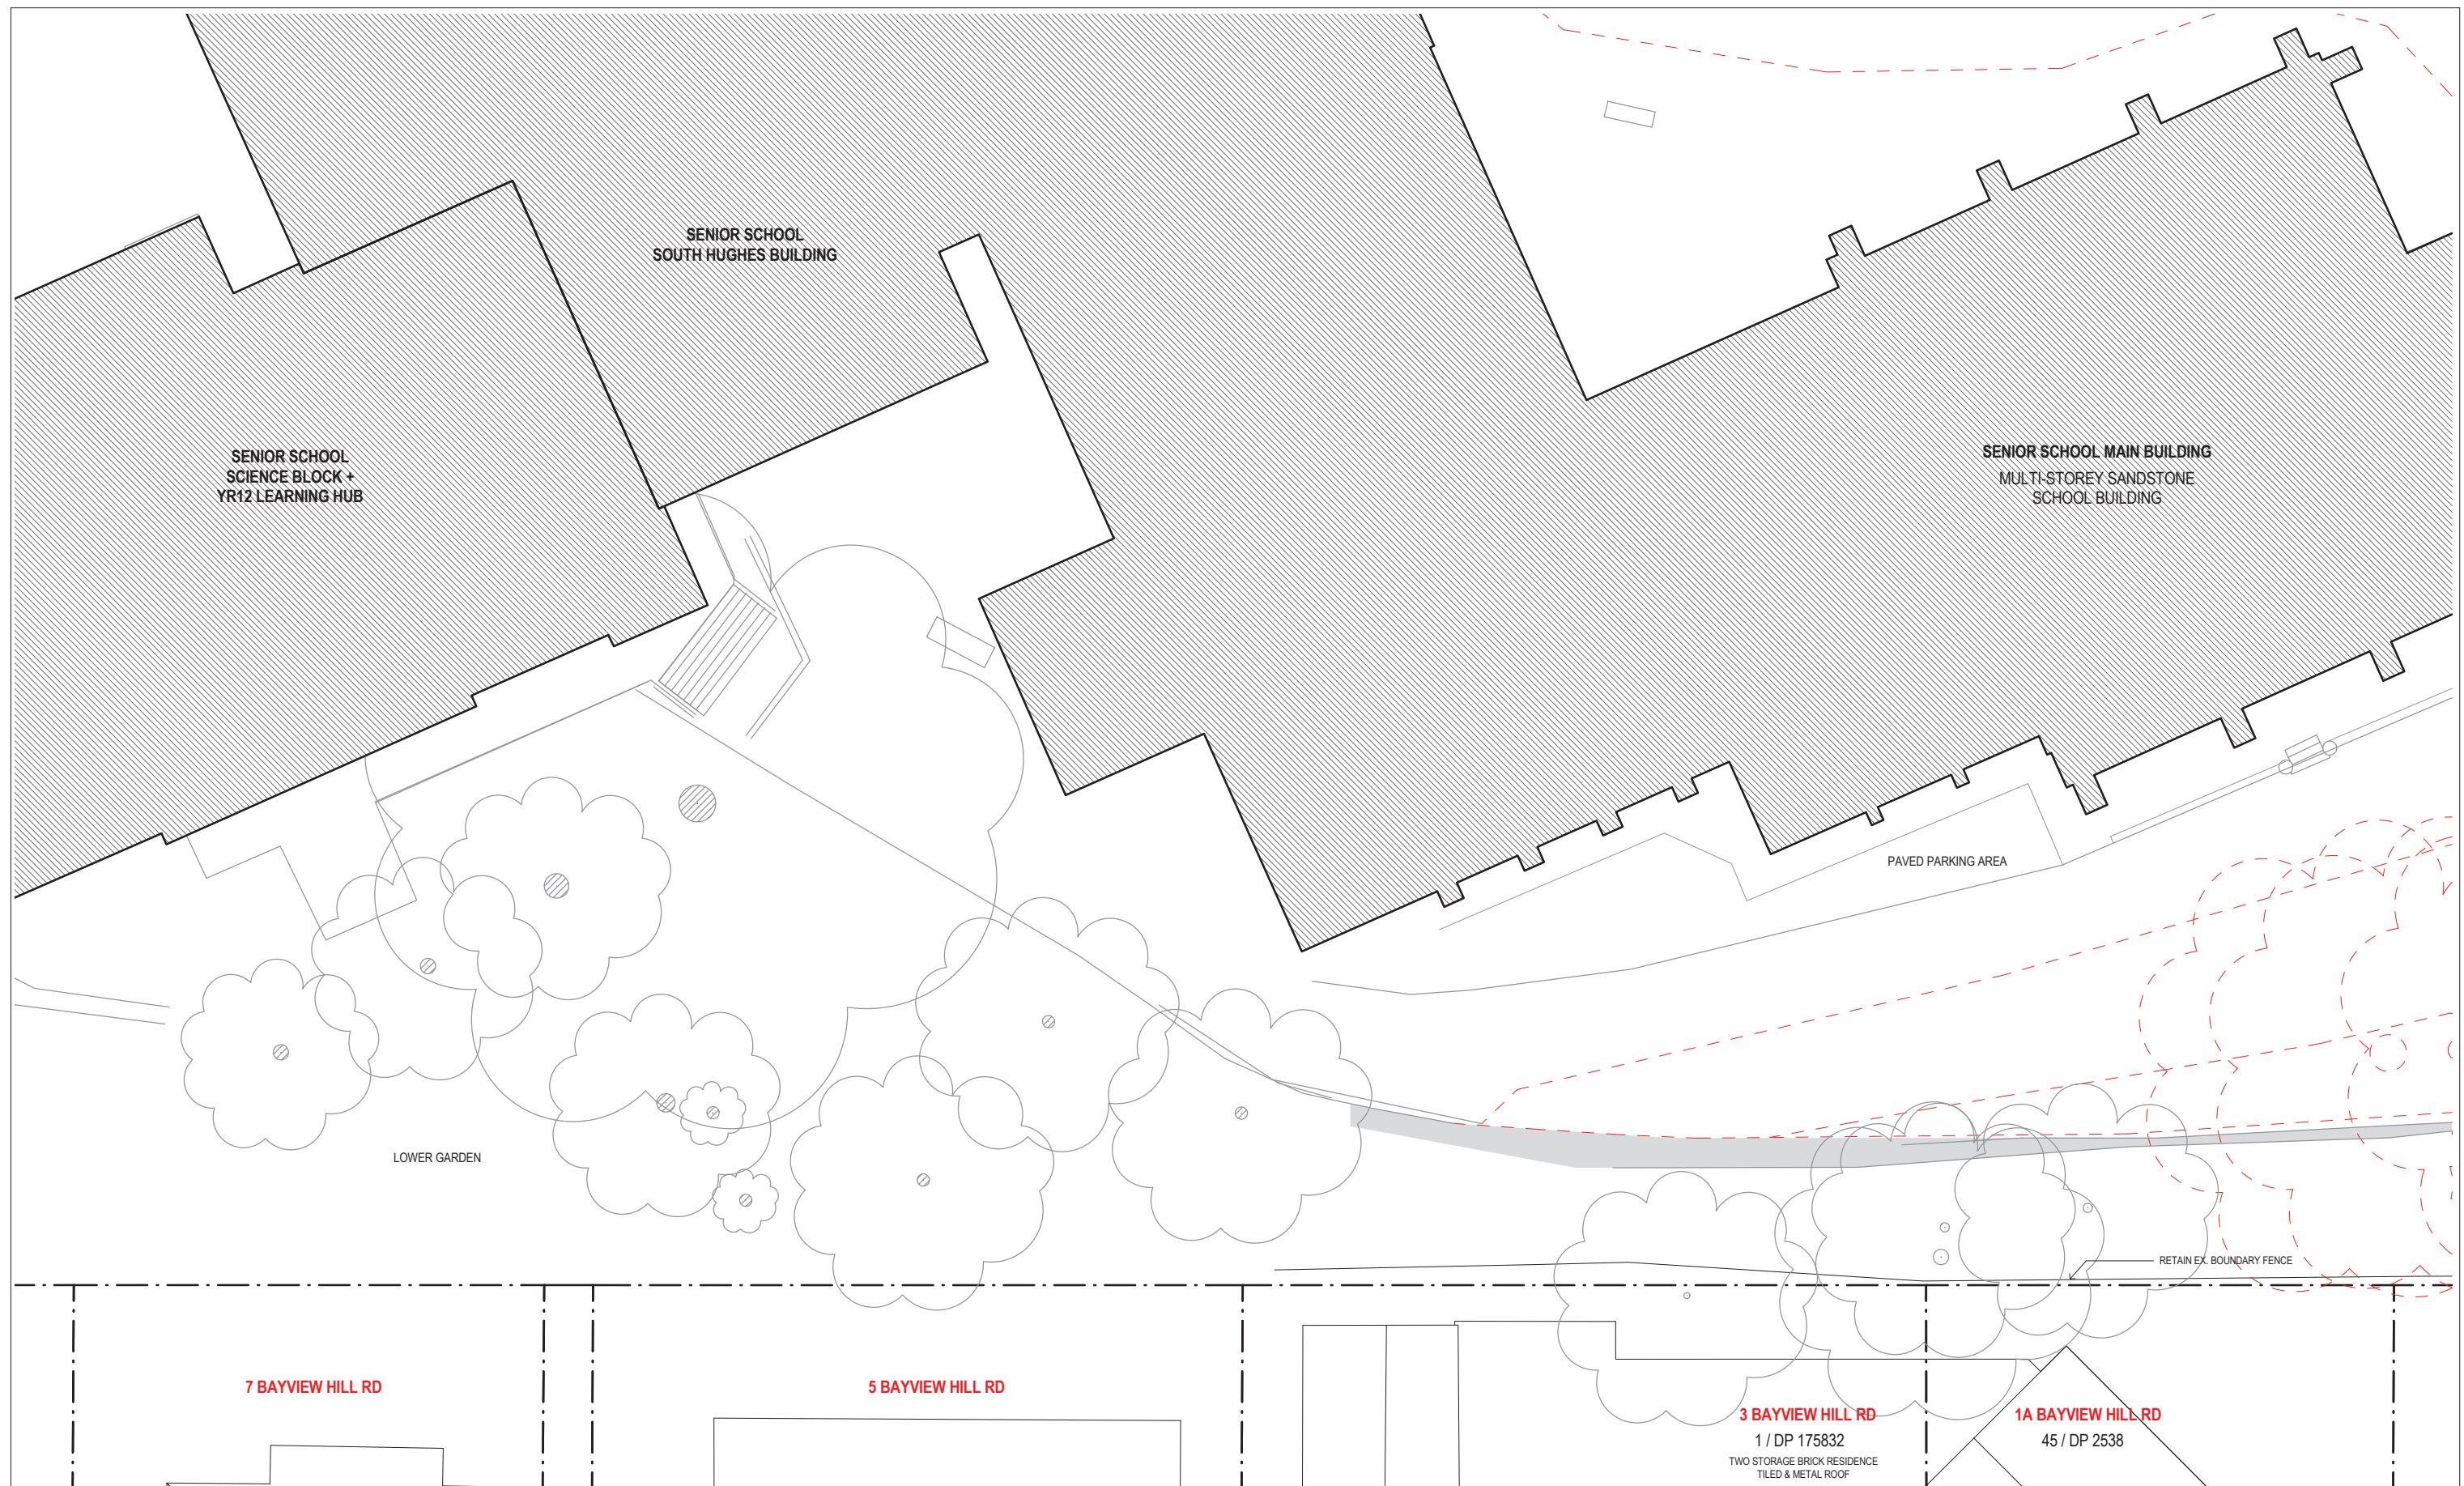

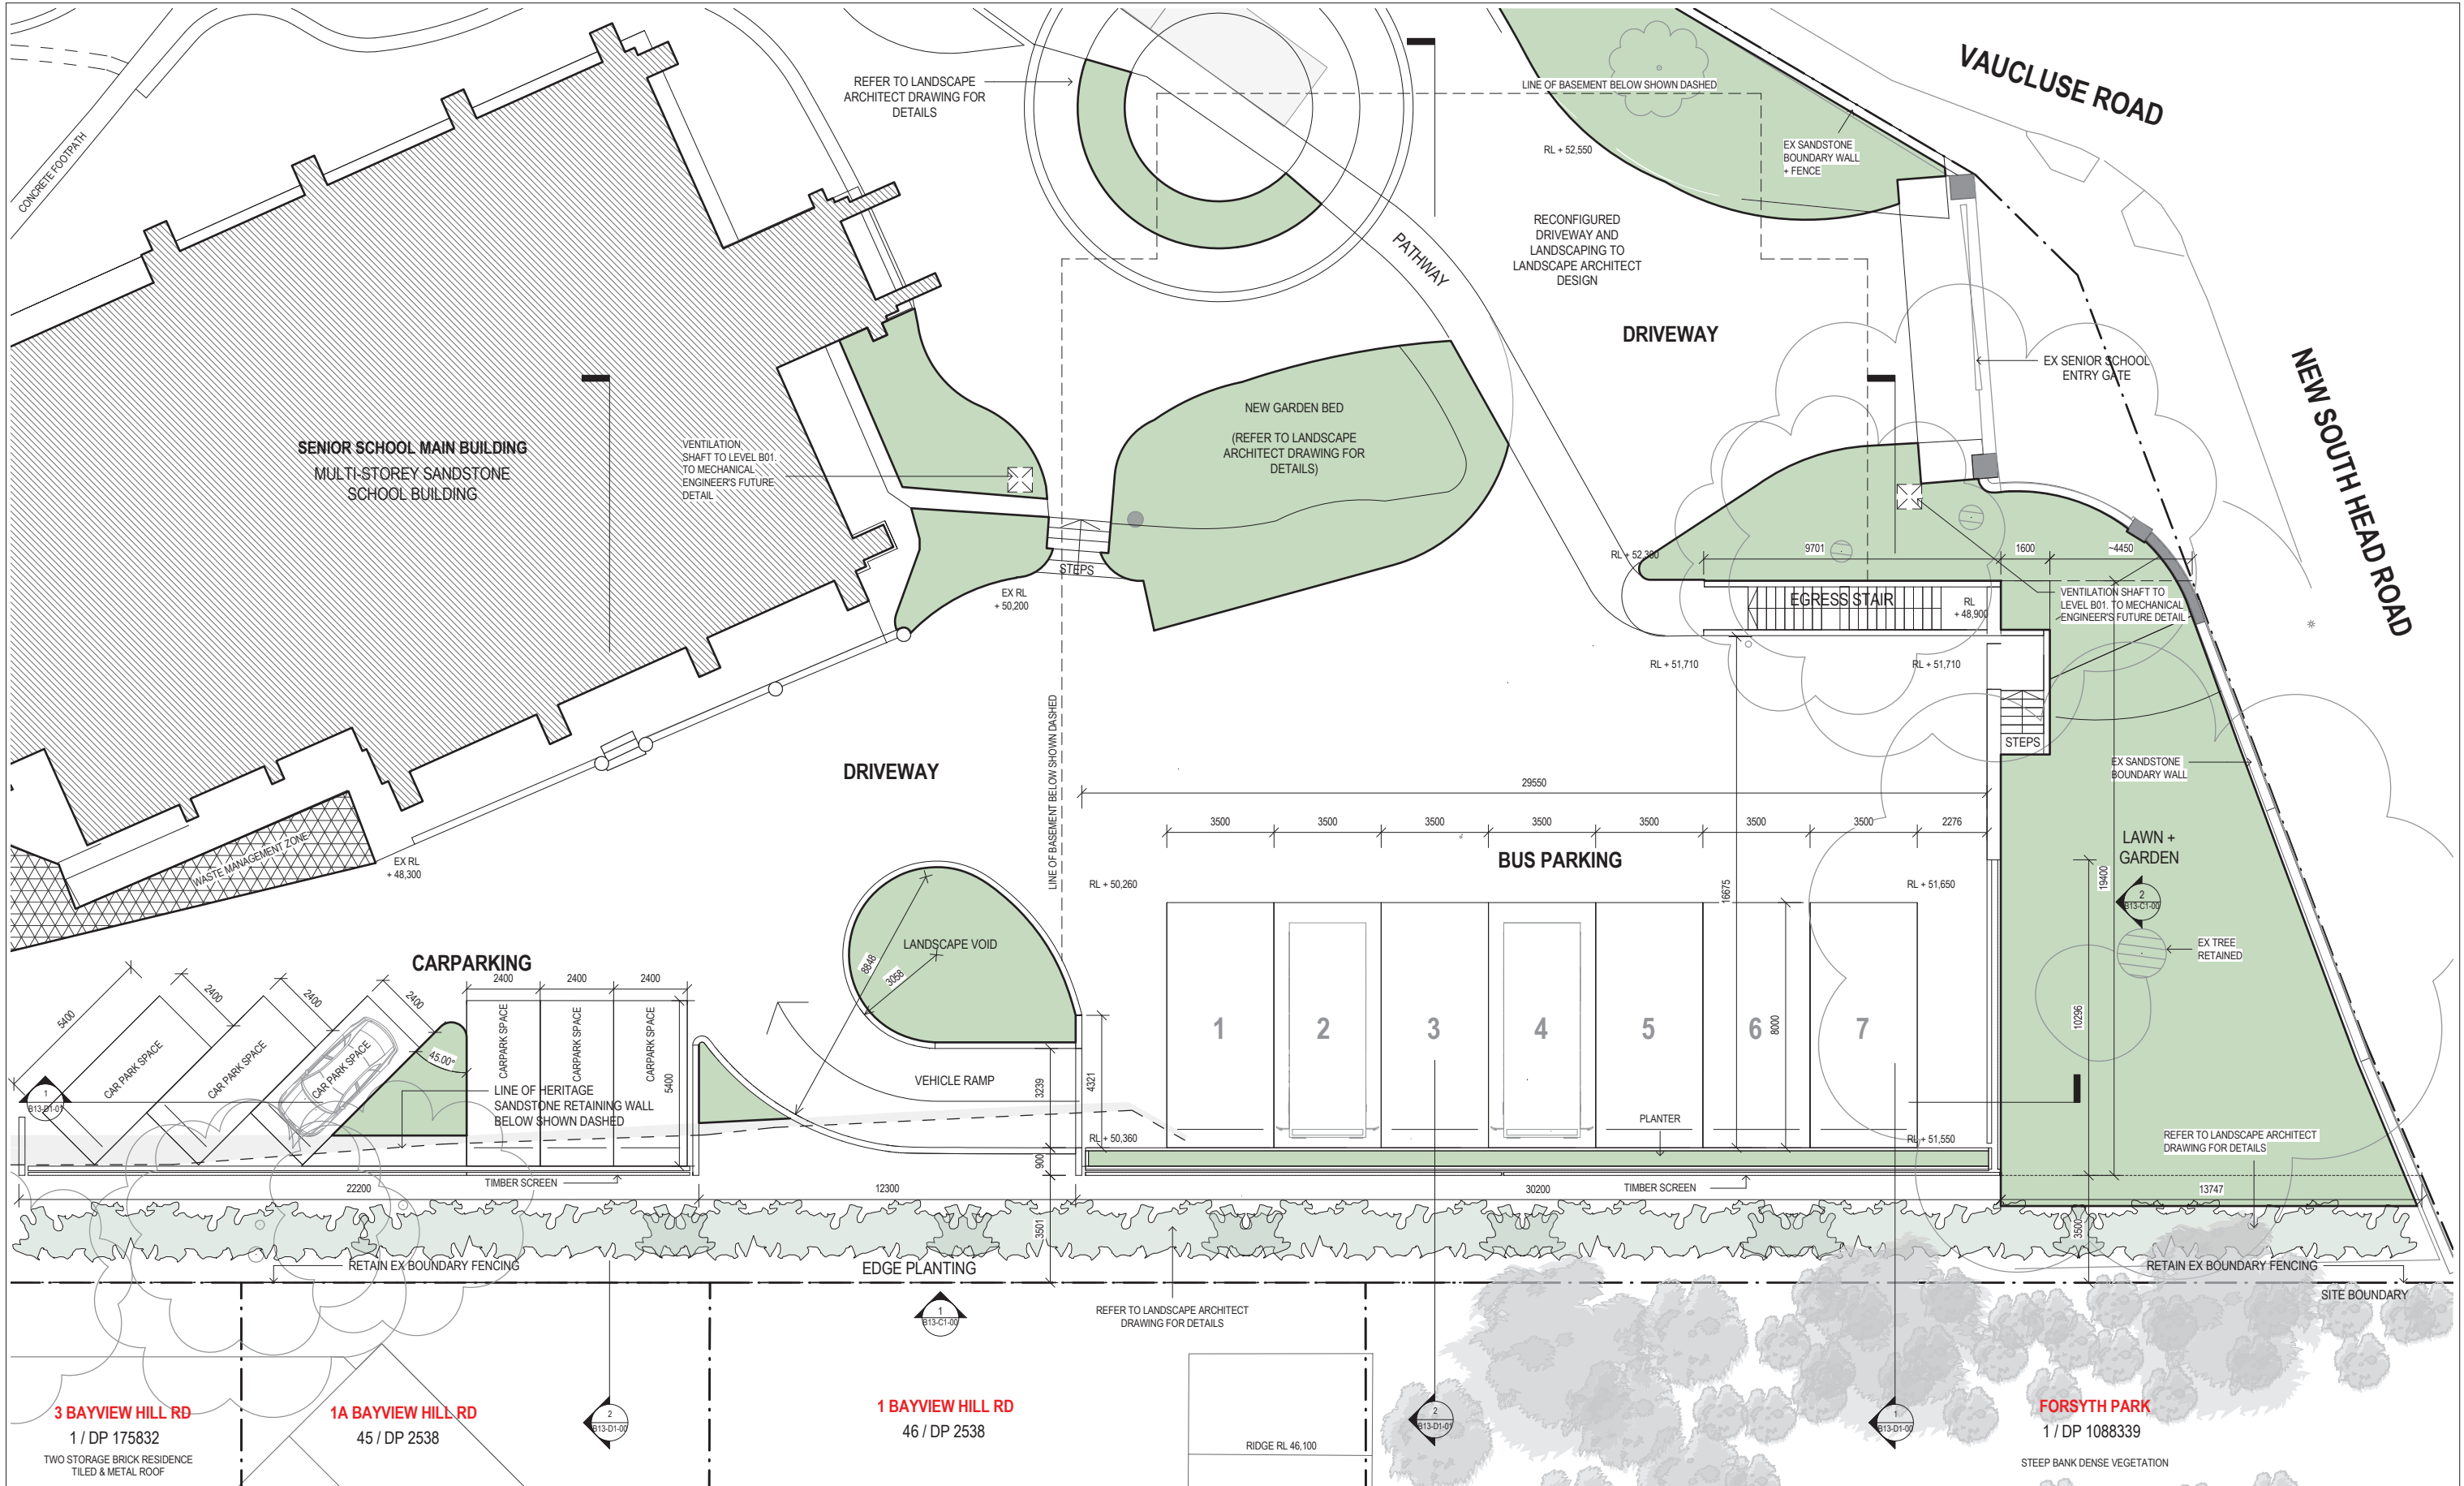

NSW ARCHITECTS REGISTRATION BOARD /
NOMINATED ARCHITECTS
6501 ABBIE GALVIN
2528 NIKOTICHKA TICHOMSKY
7115 JULIAN ASHTON
7323 MATTHEW BLAIR
7131 PHILLIP ROSSINGTON
4937 JAMES GROSS
Telephone +61 2 8297 7200
Facsimile +61 2 8297 7299
www.bvm.com.au

INTELLECTUAL PROPERTY
COPYRIGHT BVM ARCHITECTURE PTY LIMITED. UNLESS OTHERWISE
ADVISED IN WRITING ALL RIGHTS TO THIS DOCUMENT ARE SUBJECT TO
PAYMENT IN FULL OF ALL BVM CHARGES THIS DOCUMENT MAY ONLY
BE USED FOR THE EXPRESS PURPOSE AND PROJECT FOR WHICH IT
HAS BEEN CREATED AND DELIVERED. AS NOTICED IN WRITING BY
BVM AND THIS DOCUMENT MAY NOT BE OTHERWISE USED, OR COPIED,
ANY UNAUTHORIZED USE OF THIS DOCUMENT IS AT THE USER'S SOLE
RISK AND WITHOUT LIMITING BVM'S RIGHTS THE USER RELEASES AND
INDICES BVM FROM AND AGAINST ALL LOSS SO ARISING.
NOTE
CONTRACTOR TO CHECK AND VERIFY ALL DIMENSIONS ON SITE PRIOR
TO COMMENCEMENT OF WORK OR PREPARATION OF SHOP DRAWINGS.
DO NOT SCALE THIS DRAWING

ISSUE	DATE	FOR
1	13.03.20	FOR COORDINATION
2	17.06.20	FOR COORDINATION
3	31.07.20	FOR INFORMATION
4	26.08.20	AMDT - FOR INFORMATION

LEGEND	
CON	CONCRETE
EX	EXISTING
TM	TIMBER

TRAFFIC ENGINEER
CBRK
TEL 02 9411 2411
CIVIL AND STRUCTURAL ENGINEERS
HENRY & HYAMS
TEL 02 9417 8400
URBAN PLANNER AND HERITAGE SPECIALIST
DESIGN 5
TEL 02 9319 1855
LANDSCAPE ARCHITECT
CAB CONSULTING
TEL 02 9997 1085


TOWN PLANNER
URBIS
TEL 02 8233 9900
ACCESSIBILITY CONSULTANT
ABE CONSULTING
TEL 02 8065 0400
BCA CONSULTANT
BM+G
TEL 02 9211 7777
LAND SURVEYOR
CRUX SURVEYING
TEL 04 1587 7937

CLIENT
KINCOPPAL - ROSE BAY
PROJECT MANAGER
MAHADY MANAGEMENT
MOB. 0411 510 073

PROJECT
PRECINCT A, B, C
CNR NEW SOUTH HEAD ROAD & VAUCLUSE RD,
VAUCLUSE, NSW 2030
BVM PROJECT NUMBER
1802002

TRUE NORTH
PROJECT NORTH
GRAPHIC SCALE
0 2000 5000
SCALE
1:100 @ A1
STATUS
STATE SIGNIFICANT DEVELOPMENT APPLICATION

DRAWING
PROPOSED PLAN - LEVEL G - EAST
DRAWING NUMBER
AR-B13-B1-00
ISSUE
4

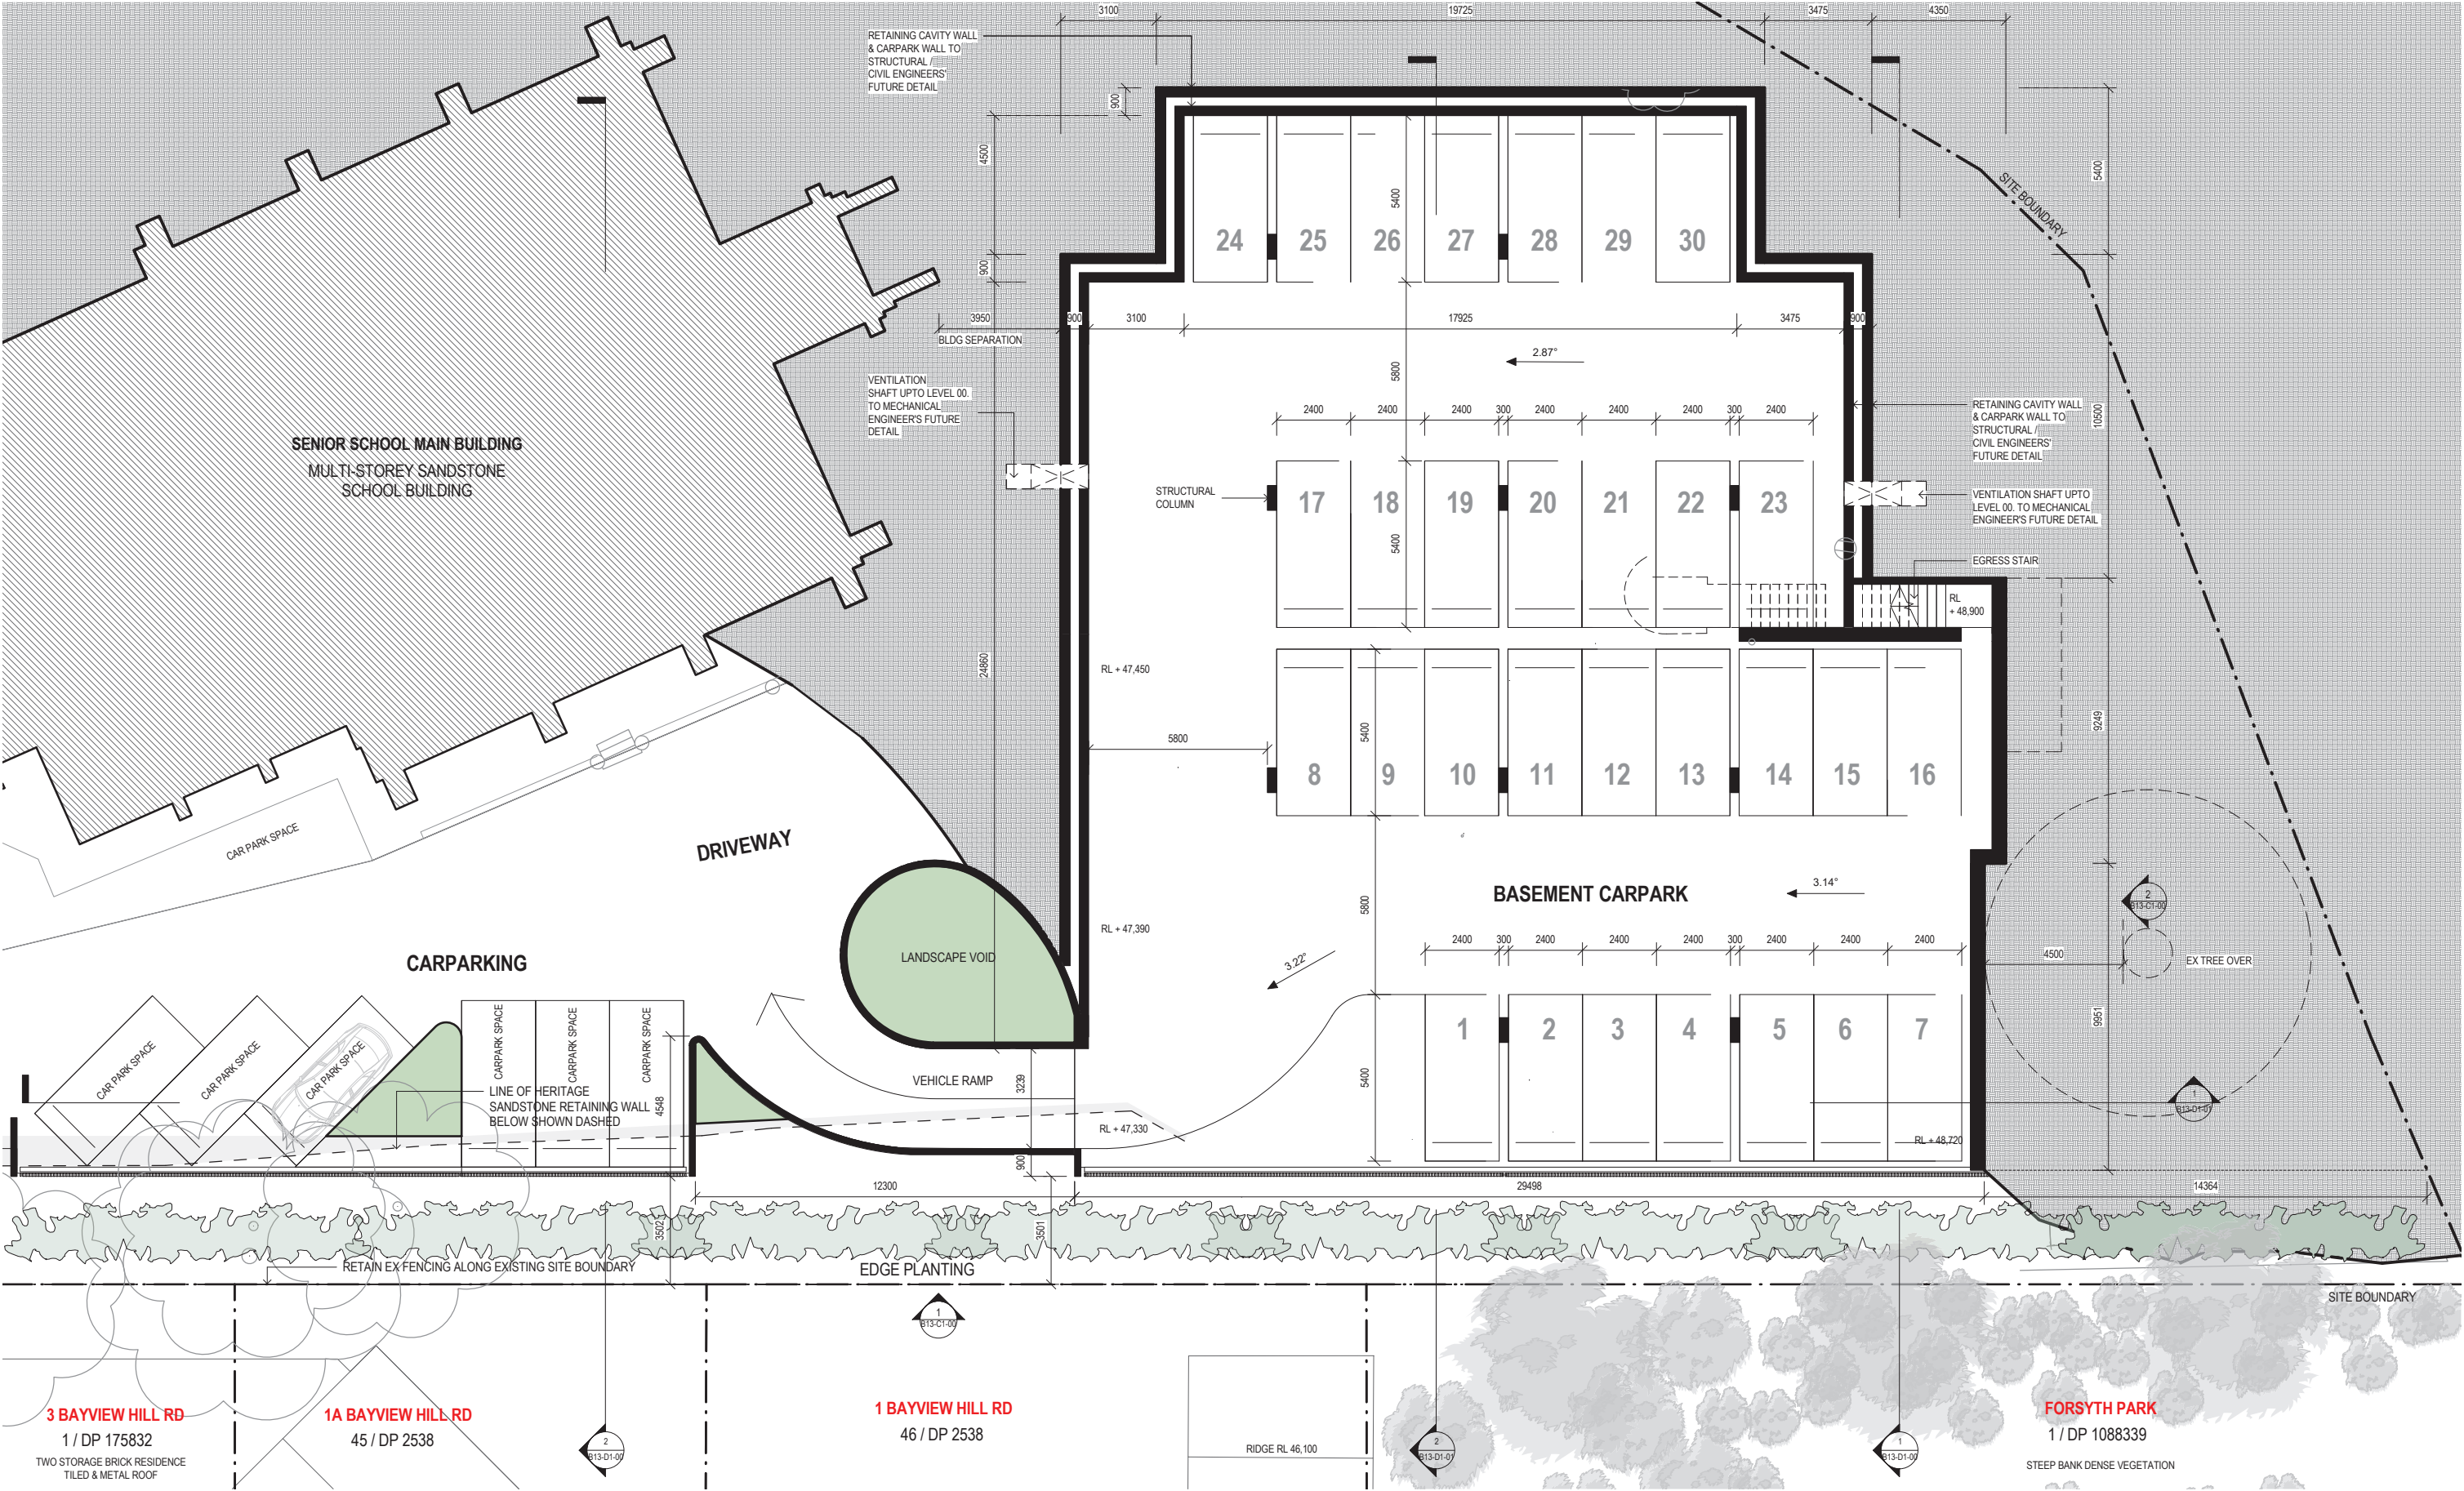

NSW ARCHITECTS REGISTRATION BOARD /
NOMINATED ARCHITECTS
6501 ABBIE GALVIN
2528 MANTONCHKA TCHENOSKY
7115 JULIAN ASHTON
7323 MATTHEW BLAIR
7131 PHILLIP ROSSINGTON
4837 JAMES GROSS
Telephone +61 2 8297 7200
Facsimile +61 2 8297 7299
www.bvm.com.au

INTELLECTUAL PROPERTY
COPYRIGHT BVM ARCHITECTURE PTY LIMITED. UNLESS OTHERWISE
ADVISED IN WRITING ALL RIGHTS TO THIS DOCUMENT ARE SUBJECT TO
PAYMENT IN FULL OF ALL BVM CHARGES THIS DOCUMENT MAY ONLY
BE USED FOR THE EXPRESS PURPOSE AND PROJECT FOR WHICH IT
HAS BEEN CREATED AND DELIVERED. AS NOTICED IN WRITING BY
BVM AND THIS DOCUMENT MAY NOT BE OTHERWISE USED, OR COPIED,
ANY UNAUTHORIZED USE OF THIS DOCUMENT IS AT THE USER'S SOLE
RISK AND WITHOUT LIMITING BVM'S RIGHTS THE USER RELEASES AND
INDICES BVM FROM AND AGAINST ALL LOSS SO ARISING.
NOTE
CONTRACTOR TO CHECK AND VERIFY ALL DIMENSIONS ON SITE PRIOR
TO COMMENCEMENT OF WORK OR PREPARATION OF SHOP DRAWINGS.
DO NOT SCALE THIS DRAWING

ISSUE	DATE	FOR
1	13.03.20	FOR COORDINATION
2	17.06.20	FOR COORDINATION
3	31.07.20	FOR INFORMATION

LEGEND

CON
EX
TM

CONCRETE
EXISTING
TIMBER

TRAFFIC ENGINEER
CBRK
TEL 02 9411 2411

CIVIL AND STRUCTURAL ENGINEERS
HENRY & HYAMS
TEL 02 9417 8400
URBAN PLANNER AND HERITAGE SPECIALIST
DESIGN 5
TEL 02 9319 1855
LANDSCAPE ARCHITECT
CAB CONSULTING
TEL 02 9997 1085

TOWN PLANNER
URBIS
TEL 02 8233 9900

ACCESSIBILITY CONSULTANT
ABE CONSULTING
TEL 02 8065 0400
BCA CONSULTANT
BM+G
TEL 02 9211 7777
LAND SURVEYOR
CRUX SURVEYING
TEL 04 1587 7937

CLIENT

KINCOPPAL - ROSE BAY
PROJECT MANAGER
MAHADY MANAGEMENT
MOB. 0411 510 073

PROJECT

PRECINCT A, B, C
CNR NEW SOUTH HEAD ROAD & VAUCLUSE RD,
VAUCLUSE, NSW 2030
BVM PROJECT NUMBER
1802002

TRUE NORTH



PROJECT NORTH




GRAPHIC SCALE
0 2000 5000
SCALE

1:100 @ A1
STATUS
STATE SIGNIFICANT DEVELOPMENT APPLICATION

DRAWING

PROPOSED PLAN - LEVEL LG - EAST
DRAWING NUMBER
AR-B13-B1-01
ISSUE
3

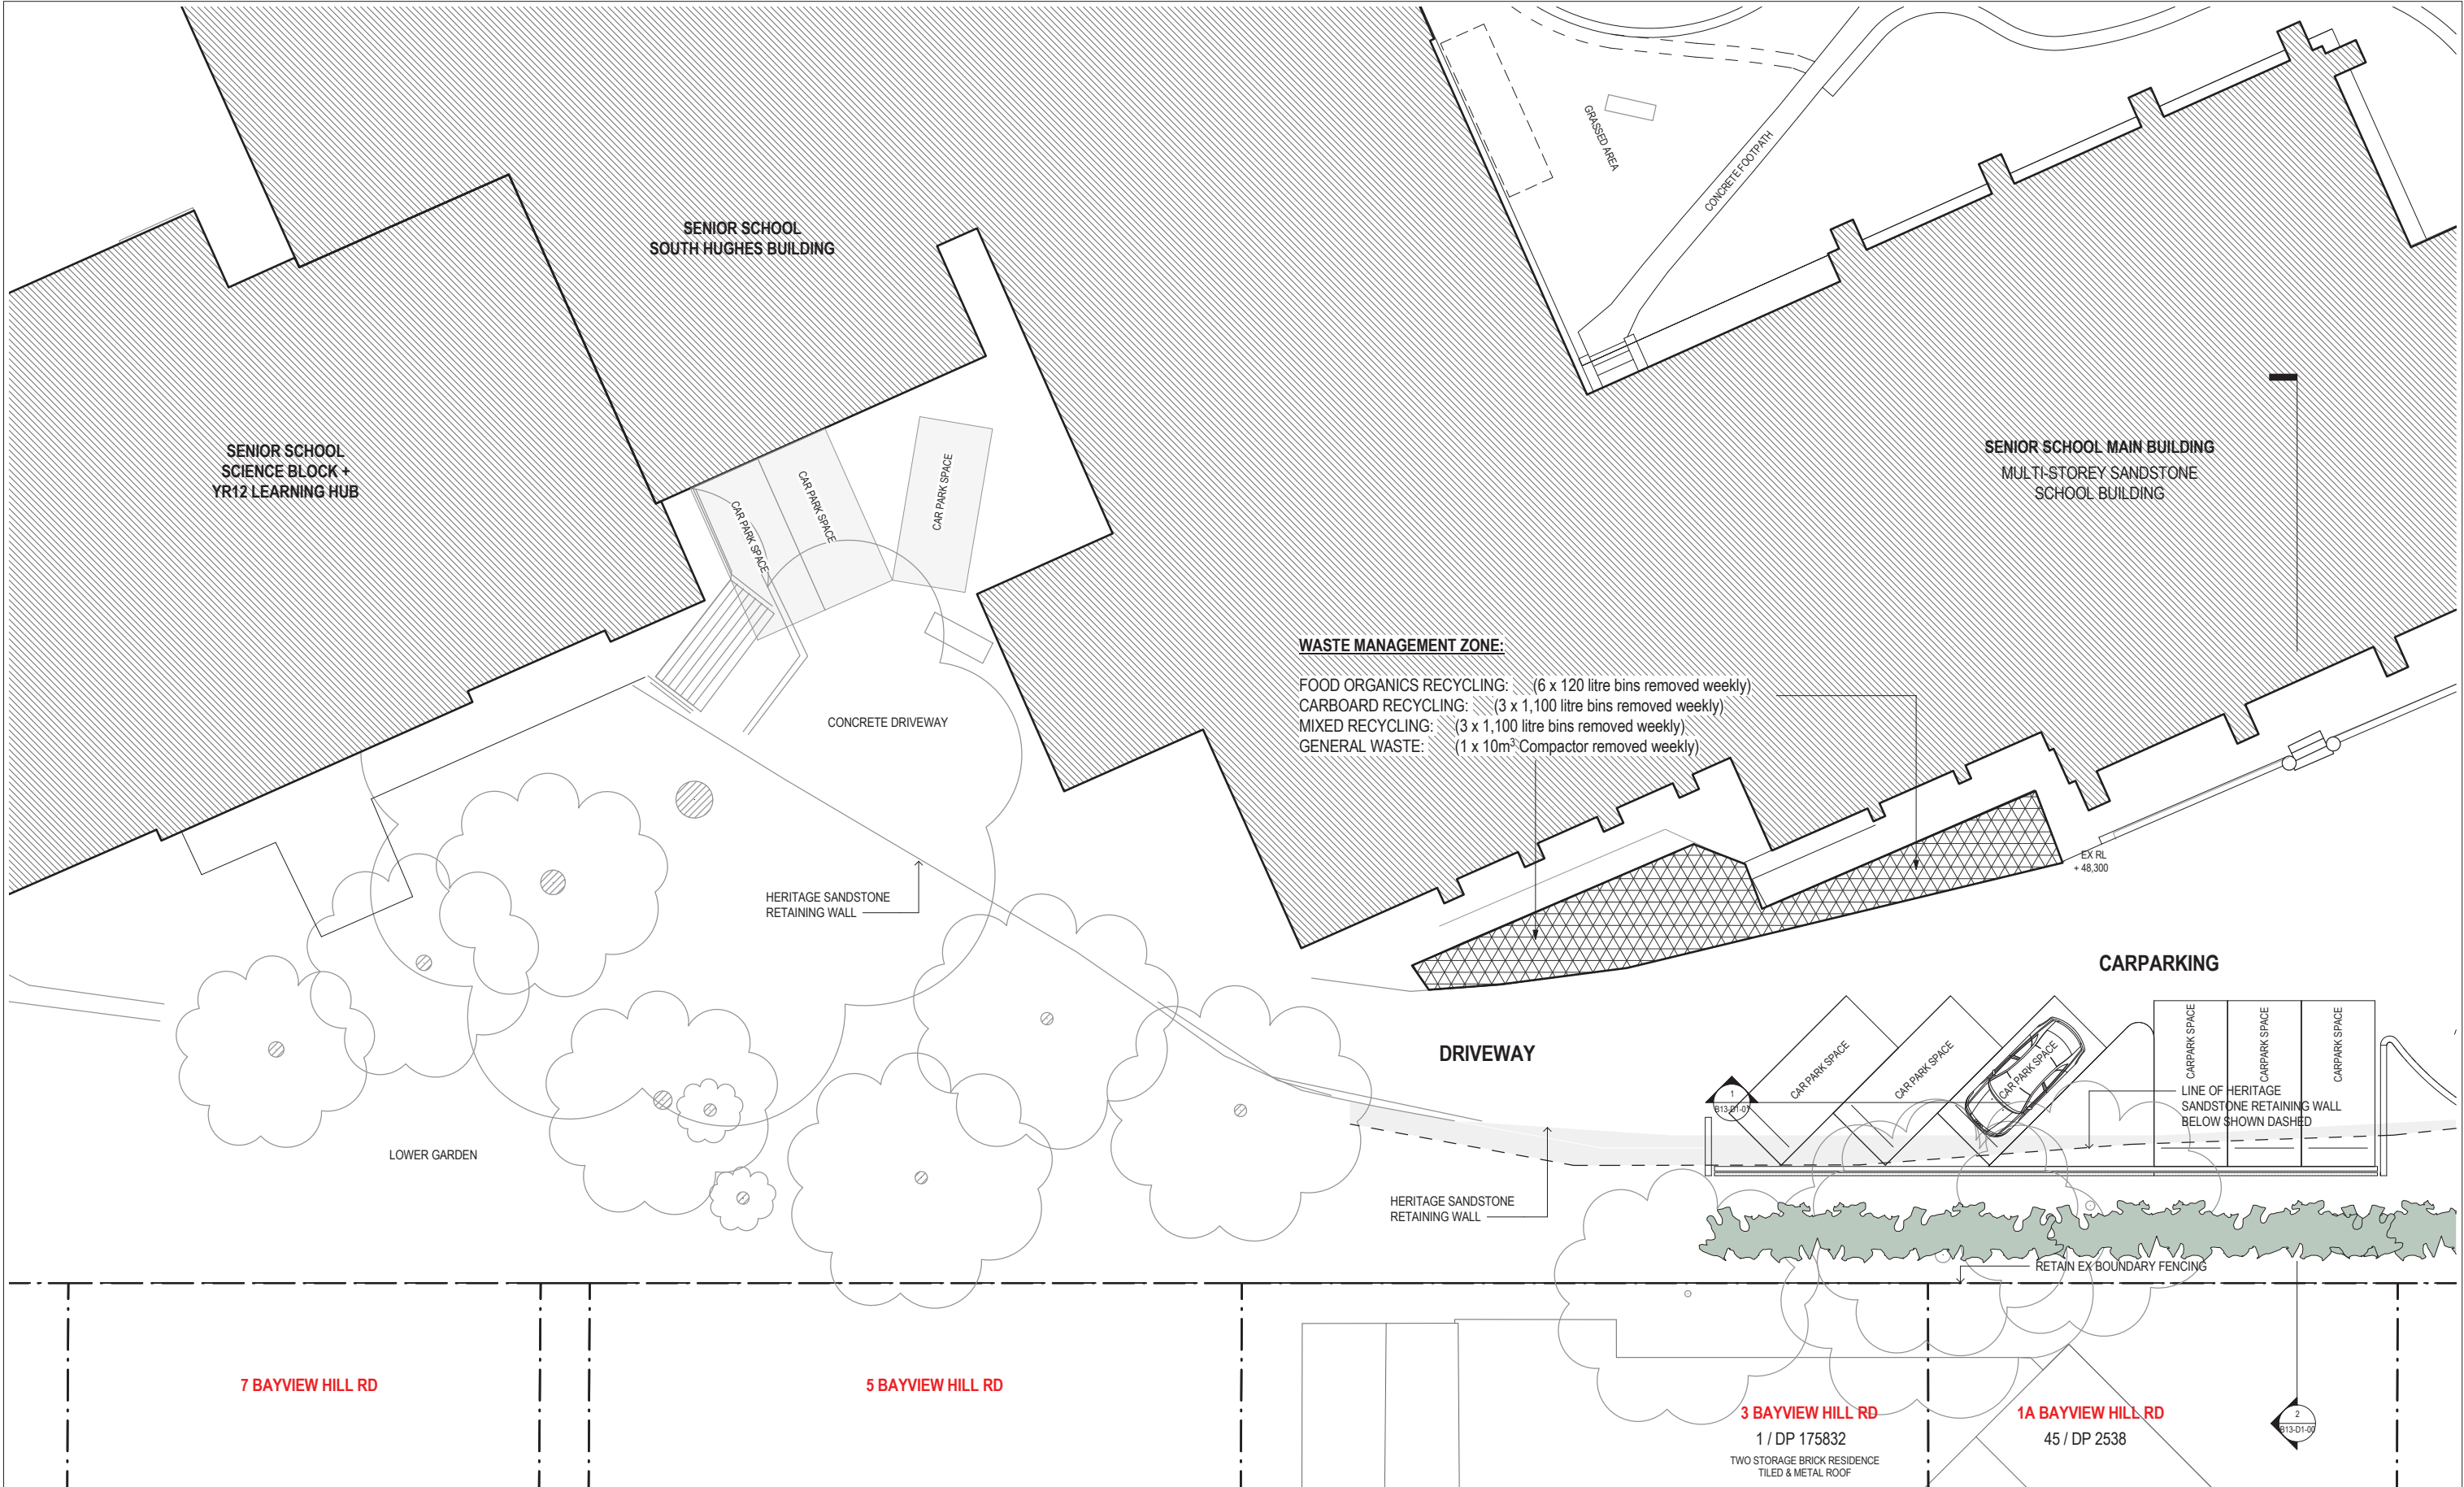

NSW ARCHITECTS REGISTRATION BOARD /
NOMINATED ARCHITECTS
6501 ABBIE GALVIN
2558 MARCOSIA TCHOSKY
7115 JULIAN ASHTON
7323 MATTHEW BLAIR
7131 PHILLIP ROSSINGTON
4937 JAMES GROSS
Telephone +61 2 8297 7200
Facsimile +61 2 8297 7299
www.bvm.com.au

INTELLECTUAL PROPERTY
COPYRIGHT BVM ARCHITECTURE PTY LIMITED, UNLESS OTHERWISE
ADVISED IN WRITING ALL RIGHTS TO THIS DOCUMENT ARE SUBJECT TO
PAYMENT IN FULL OF ALL BVM CHARGES THIS DOCUMENT MAY ONLY
BE USED FOR THE EXPRESS PURPOSE AND PROJECT FOR WHICH IT
HAS BEEN CREATED AND DELIVERED, AS NOTICED IN WRITING BY
BVM AND THIS DOCUMENT MAY NOT BE OTHERWISE USED, OR COPIED,
ANY UNAUTHORIZED USE OF THIS DOCUMENT IS AT THE USER'S SOLE
RISK AND WITHOUT LIMITING BVM'S RIGHTS THE USER RELEASES AND
INDemnIFIES BVM FROM AND AGAINST ALL LOSS SO ARISING.

NOTE
CONTRACTOR TO CHECK AND VERIFY ALL DIMENSIONS ON SITE PRIOR
TO COMMENCEMENT OF WORK OR PREPARATION OF SHOP DRAWINGS.
DO NOT SCALE THIS DRAWING

ISSUE	DATE	FOR
1	31.07.20	FOR INFORMATION
2	26.08.20	AMDT - FOR INFORMATION

TRAFFIC ENGINEER
CBRK
TEL 02 9411 2411
CIVIL AND STRUCTURAL ENGINEERS
HENRY & HYAMS
TEL 02 9417 8400
URBAN PLANNER AND HERITAGE SPECIALIST
DESIGN 5
TEL 02 9319 1855
LANDSCAPE ARCHITECT
CAB CONSULTING
TEL 02 9997 1085


TOWN PLANNER
URBIS
TEL 02 8233 9900
ACCESSIBILITY CONSULTANT
ABE CONSULTING
TEL 02 8065 0400
BCA CONSULTANT
BM+G
TEL 02 9211 7777
LAND SURVEYOR
CRUX SURVEYING
TEL 04 1587 7937

CLIENT
KINCOPPAL - ROSE BAY
PROJECT MANAGER
MAHADY MANAGEMENT
MOB. 0411 510 073


PROJECT
PRECINCT A, B, C
CNR NEW SOUTH HEAD ROAD & VAUCLUSE RD,
VAUCLUSE, NSW 2030
BVM PROJECT NUMBER
1802002

TRUE NORTH
PROJECT NORTH
GRAPHIC SCALE
0 2000 5000
SCALE
1:100 @ A1
STATUS
STATE SIGNIFICANT DEVELOPMENT APPLICATION

DRAWING
PROPOSED PLAN - LEVEL G - WEST
DRAWING NUMBER
AR-B13-B1-02
ISSUE
2

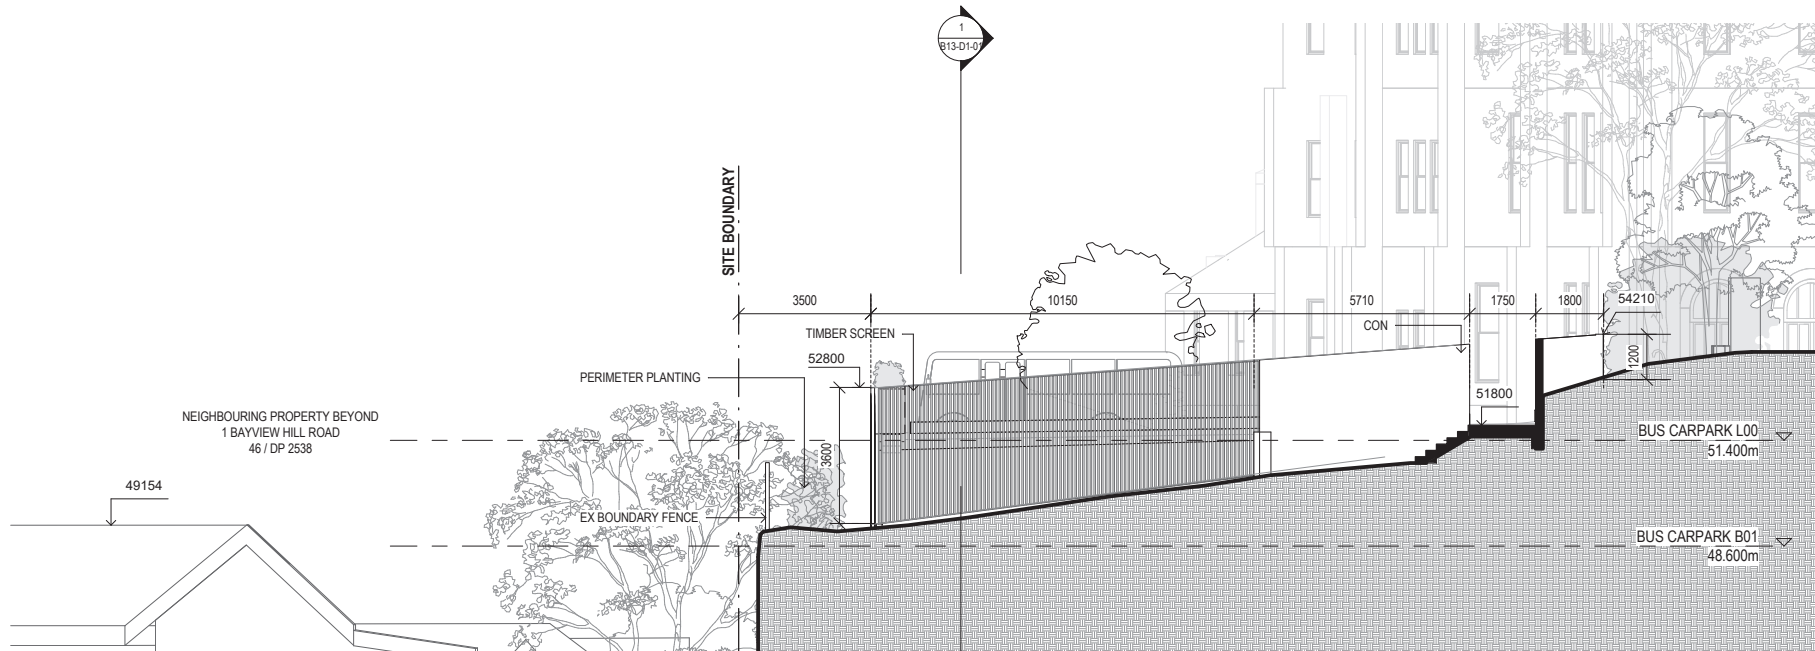

2 BUS CARPARK EAST ELEVATION
B13-B1-00

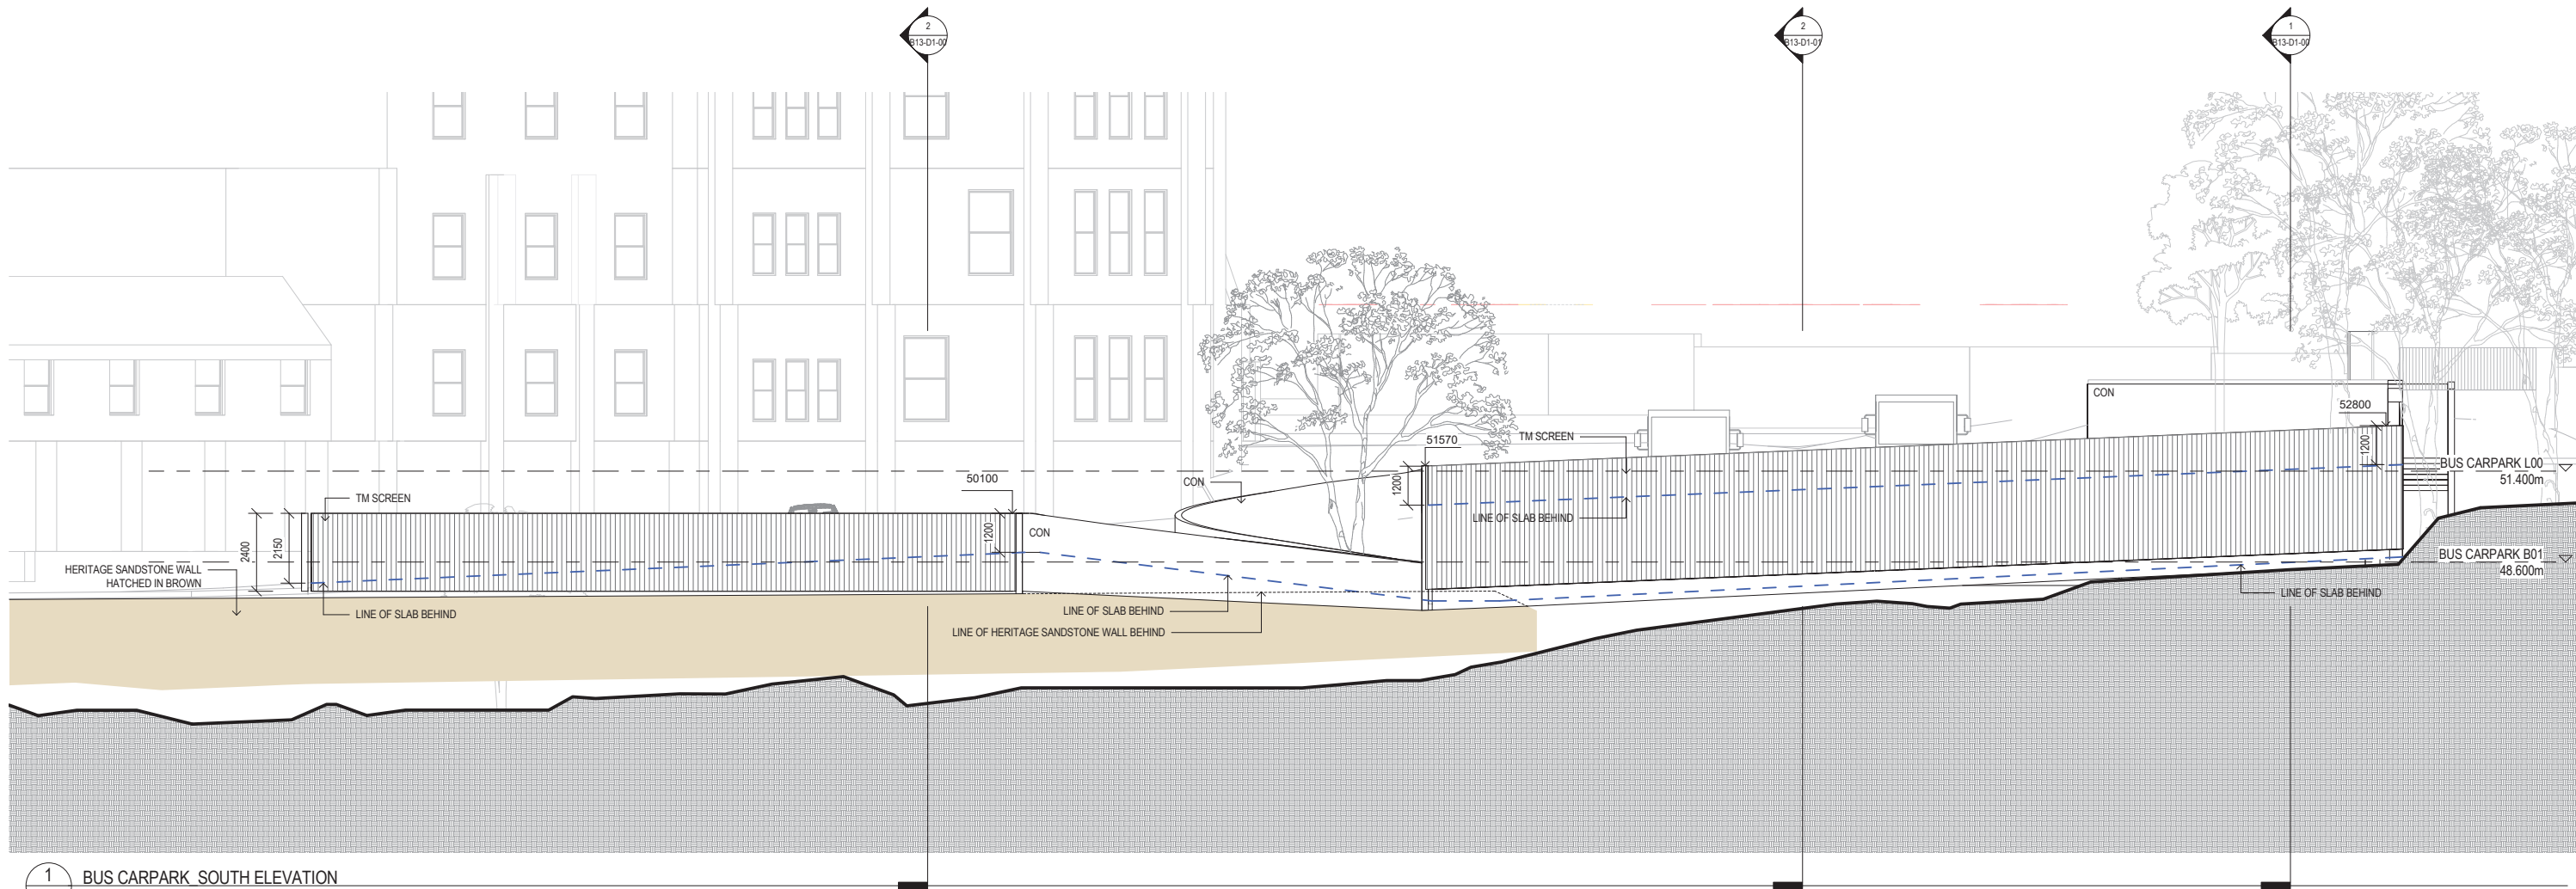

1 BUS CARPARK SOUTH ELEVATION
B13-B1-00 1:100



NSW ARCHITECTS REGISTRATION BOARD /
NOMINATED ARCHITECTS

6501 ABBIE GALVIN
6508 MARCOSHKA TICHONOSKY
7115 JULIAN ASHTON
7020 MATTHEW BLAIR
7131 PHILLIP ROSSINGTON
4937 JAMES GROSE

Telephone +61 2 8297 7200
Facsimile +61 2 8297 7299
www.bvm.com.au

INTELLECTUAL PROPERTY

COPYRIGHT BVM ARCHITECTURE PTY LIMITED, UNLESS OTHERWISE
ADVISED IN WRITING ALL RIGHTS TO THIS DOCUMENT ARE SUBJECT TO
PAYMENT IN FULL OF ALL BVM CHARGES THIS DOCUMENT MAY ONLY
BE USED FOR THE EXPRESS PURPOSE AND PROJECT FOR WHICH IT
HAS BEEN CREATED AND DELIVERED, AS NOTICED IN WRITING BY
BVM AND THIS DOCUMENT MAY NOT BE OTHERWISE USED, OR COPIED,
ANY UNAUTHORIZED USE OF THIS DOCUMENT IS AT THE USER'S SOLE
RISK AND WITHOUT LIMITING BVM'S RIGHTS THE USER RELEASES AND
INDEMNIFIES BVM FROM AND AGAINST ALL LOSS SO ARISING.

NOTE

CONTRACTOR TO CHECK AND VERIFY ALL DIMENSIONS ON SITE PRIOR
TO COMMENCEMENT OF WORK OR PREPARATION OF SHOP DRAWINGS.
DO NOT SCALE THIS DRAWING

ISSUE	DATE	FOR
1	13.03.20	FOR COORDINATION
2	17.06.20	FOR COORDINATION
3	31.07.20	FOR INFORMATION

LEGEND

CON CONCRETE
EX EXISTING
TM TIMBER

TRAFFIC ENGINEER

CBRK
TEL 02 9411 2411

CIVIL AND STRUCTURAL ENGINEERS

HENRY & HYAMS
TEL 02 9417 8400

URBAN PLANNER AND HERITAGE SPECIALIST

DESIGN 5
TEL 02 9319 1855

LANDSCAPE ARCHITECT

CAB CONSULTING
TEL 02 9997 1085

TOWN PLANNER

URBIS
TEL 02 8233 9900

ACCESSIBILITY CONSULTANT

ABE CONSULTING
TEL 02 8065 0400

BCA CONSULTANT

BM+G
TEL 02 9211 7777

LAND SURVEYOR

CRUX SURVEYING
TEL 04 1587 7937

CLIENT

KINCOPPAL - ROSE BAY
PROJECT MANAGER
MAHADY MANAGEMENT
MOB. 0411 510 073

PROJECT

PRECINCT A, B, C
CNR NEW SOUTH HEAD ROAD & VAUCLUSE RD,
VAUCLUSE, NSW 2030
BVM PROJECT NUMBER
1802002


DRAWING

GRAPHIC SCALE
0 2000 5000
SCALE
1:100 @ A1
STATUS
STATE SIGNIFICANT DEVELOPMENT APPLICATION

PROPOSED ELEVATIONS

DRAWING NUMBER
AR-B13-C1-00
ISSUE
3

C:\REVIT_LOCAL\2019\1802002_AR_SITE_R15.rvt 27/06/2020 11:26:15 AM

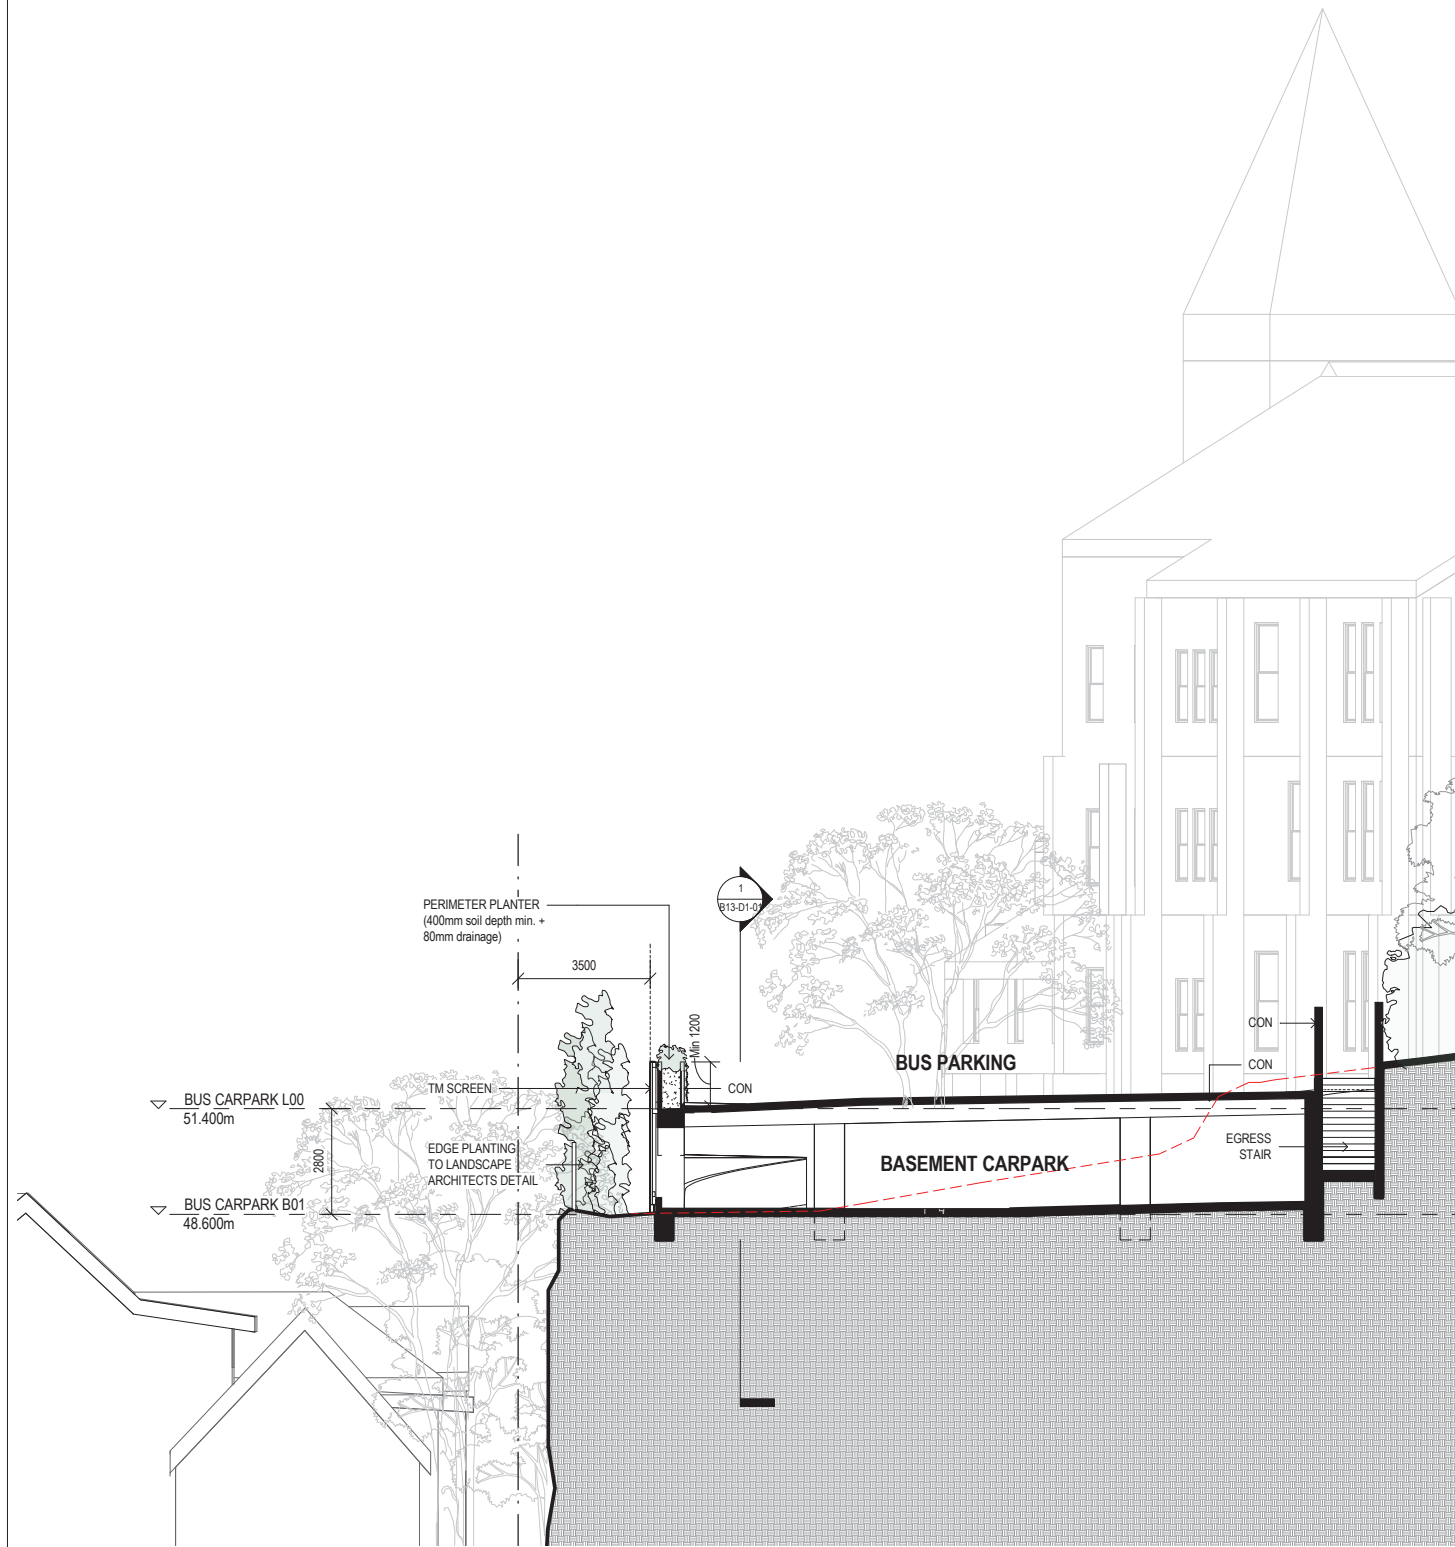

1 BUS CARPARK Section 01
B13-B1-00



2 BUS CARPARK Section 02
B13-B1-00



NSW ARCHITECTS REGISTRATION BOARD /
NOMINATED ARCHITECTS
6501 ABBIE GALVIN
2558 MARCOTSKA TCHAKOSKY
7115 JULIAN ASHTON
7323 MATTHEW BLAIR
7131 PHILLIP ROSSINGTON
4937 JAMES GROSE
Telephone +61 2 8297 7200
Facsimile +61 2 8297 7299
www.bvn.com.au

INTELLECTUAL PROPERTY
COPYRIGHT BVN ARCHITECTURE PTY LIMITED, UNLESS OTHERWISE
AGREED IN WRITING ALL RIGHTS TO THIS DOCUMENT ARE SUBJECT TO
PAYMENT IN FULL OF ALL BVN CHARGES THIS DOCUMENT MAY ONLY
BE USED FOR THE EXPRESS PURPOSE AND PROJECT FOR WHICH IT
HAS BEEN CREATED AND DELIVERED, AS NOTICED IN WRITING BY
BVN AND THIS DOCUMENT MAY NOT BE OTHERWISE USED, OR COPIED,
ANY UNAUTHORIZED USE OF THIS DOCUMENT IS AT THE USER'S SOLE
RISK AND WITHOUT LIMITING BVN'S RIGHTS THE USER RELEASES AND
INDemnIFIES BVN FROM AND AGAINST ALL LOSS SO ARISING.

NOTE
CONTRACTOR TO CHECK AND VERIFY ALL DIMENSIONS ON SITE PRIOR
TO COMMENCEMENT OF WORK OR PREPARATION OF SHOP DRAWINGS.
DO NOT SCALE THIS DRAWING

ISSUE	DATE	FOR
1	13.03.20	FOR COORDINATION
2	17.06.20	FOR COORDINATION
3	31.07.20	FOR INFORMATION

LEGEND

CON
EX
TM

CONCRETE
EXISTING
TIMBER

TRAFFIC ENGINEER
CBRK
TEL 02 9411 2411

CIVIL AND STRUCTURAL ENGINEERS
HENRY & HYAMS
TEL 02 9417 8400

URBAN PLANNER AND HERITAGE SPECIALIST
DESIGN 5
TEL 02 9319 1855
LANDSCAPE ARCHITECT
CAB CONSULTING
TEL 02 9997 1085

TOWN PLANNER
URBIS
TEL 02 8233 9900

ACCESSIBILITY CONSULTANT
ABE CONSULTING
TEL 02 8065 0400

BCA CONSULTANT
BM+G
TEL 02 9211 7777
LAND SURVEYOR
CRUX SURVEYING
TEL 04 1587 7937

CLIENT

KINCOPPAL - ROSE BAY
PROJECT MANAGER
MAHADY MANAGEMENT
MOB. 0411 510 073

PROJECT

PRECINCT A, B, C
CNR NEW SOUTH HEAD ROAD & VAUCLUSE RD,
VAUCLUSE, NSW 2030
BVN PROJECT NUMBER
1802002

GRAPHIC SCALE
0 2000 5000
SCALE

1:100 @ A1
STATUS

STATE SIGNIFICANT DEVELOPMENT APPLICATION

DRAWING


SECTION SHEET 01
DRAWING NUMBER

AR-B13-D1-00


ISSUE

3

C:\REVIT_LOCAL\2019\1802002_AR_SITE_R15.rvt 27/06/2020 11:29:26 AM

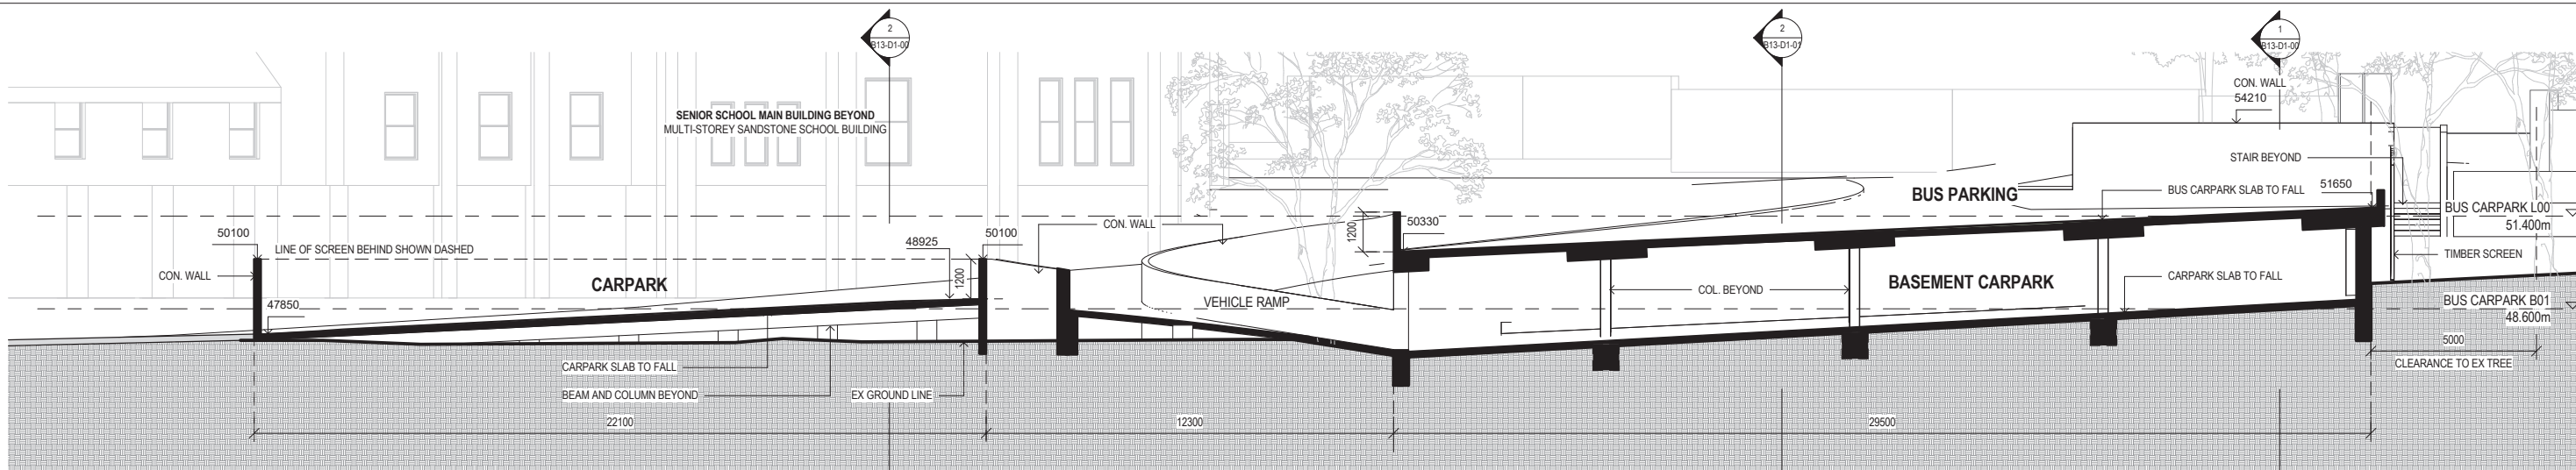

1 BUS CARPARK Section 03

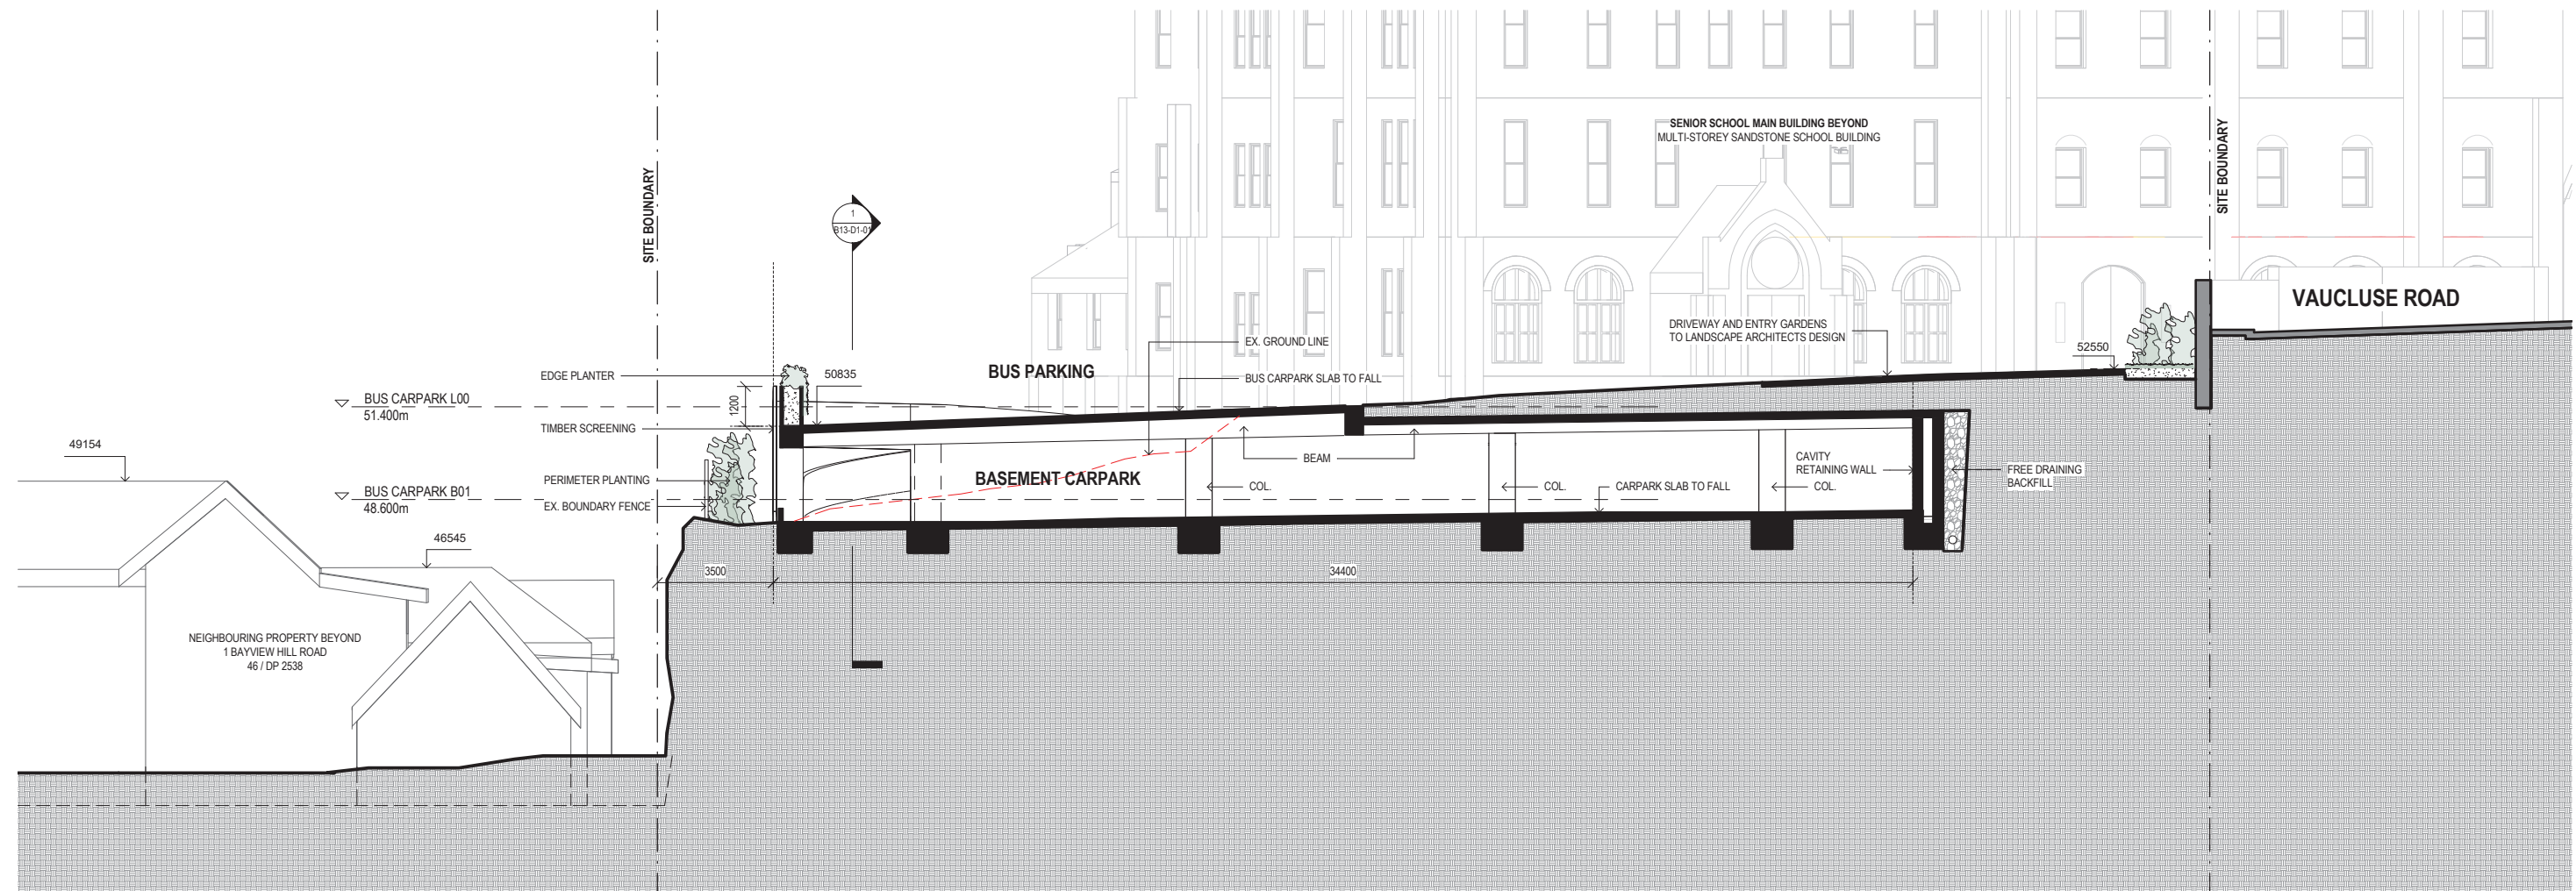

2 BUS CARPARK Section 04



NSW ARCHITECTS REGISTRATION BOARD /
NOMINATED ARCHITECTS

6501 ABBIE GALVIN
6508 MARCOTCHKA TCHOWSKY
7115 JULIAN ASHTON
7120 MATTHEW BLAIR
7131 PHILLIP ROSSINGTON
4837 JAMES GROSS

Telephone +61 2 8297 7200
Facsimile +61 2 8297 7299
www.bvm.com.au

INTELLECTUAL PROPERTY

COPYRIGHT BVM ARCHITECTURE PTY LIMITED, UNLESS OTHERWISE
AGREED IN WRITING ALL RIGHTS TO THIS DOCUMENT ARE SUBJECT TO
PAYMENT IN FULL OF ALL BVM CHARGES THIS DOCUMENT MAY ONLY
BE USED FOR THE EXPRESS PURPOSE AND PROJECT FOR WHICH IT
HAS BEEN CREATED AND DELIVERED, AS NOTICED IN WRITING BY
BVM AND THIS DOCUMENT MAY NOT BE OTHERWISE USED, OR COPIED,
ANY UNAUTHORIZED USE OF THIS DOCUMENT IS AT THE USER'S SOLE
RISK AND WITHOUT LIMITING BVM'S RIGHTS THE USER RELEASES AND
INDemnIFIES BVM FROM AND AGAINST ALL LOSS SO ARISING.

NOTE

CONTRACTOR TO CHECK AND VERIFY ALL DIMENSIONS ON SITE PRIOR
TO COMMENCEMENT OF WORK OR PREPARATION OF SHOP DRAWINGS.
DO NOT SCALE THIS DRAWING

ISSUE	DATE	FOR
1	17.07.20	FOR COORDINATIO
2	31.07.20	FOR INFORMATION

TRAFFIC ENGINEER

CBRK
TEL 02 9411 2411

CIVIL AND STRUCTURAL ENGINEERS

HENRY & HYAMS
TEL 02 9417 8400

URBAN PLANNER AND HERITAGE SPECIALIST

DESIGN 5
TEL 02 9319 1855

LANDSCAPE ARCHITECT

CAB CONSULTING
TEL 02 9997 1085

TOWN PLANNER

URBIS
TEL 02 8233 9900

ACCESSIBILITY CONSULTANT

ABE CONSULTING
TEL 02 8065 0400

BCA CONSULTANT

BM+G
TEL 02 9211 7777

LAND SURVEYOR

CRUX SURVEYING
TEL 04 1587 7937

CLIENT

KINCOPPAL - ROSE BAY
PROJECT MANAGER
MAHADY MANAGEMENT
MOB. 0411 510 073

PROJECT

PRECINCT A, B, C
CNR NEW SOUTH HEAD ROAD & VAUCLUSE RD,
VAUCLUSE, NSW 2030
BVM PROJECT NUMBER
1802002

TRUE NORTH

PROJECT NORTH

GRAPHIC SCALE

0 2000 5000

SCALE

1:100 @ A1

STATUS

STATE SIGNIFICANT DEVELOPMENT APPLICATION

DRAWING

SECTION SHEET 02

DRAWING NUMBER

AR-B13-D1-01

ISSUE

2

ISSUE

2



01 VIEW FROM FORSYTH PARK, EXISTING



02 VIEW FROM FORSYTH PARK, PROPOSED



NSW ARCHITECTS REGISTRATION BOARD /
NOMINATED ARCHITECTS

6501 ABBIE GALVIN
6501 WANDZUKA TCHINSKY
7175 JULIAN ADRIAN
7153 MATTHEW BLAIR
7153 PHILIP ROSSINGTON
4937 JAMES GROSE

Telephone +61 2 8297 7200
Facsimile +61 2 8297 7299
www.bvm.com.au

INTELLECTUAL PROPERTY

COPYRIGHT BVM ARCHITECTURE PTY LIMITED. UNLESS OTHERWISE
AGREED IN WRITING ALL RIGHTS TO THIS DOCUMENT ARE SUBJECT TO
PAYMENT IN FULL OF ALL BVM CHARGES. THIS DOCUMENT MAY ONLY
BE USED FOR THE EXPRESS PURPOSE AND PROJECT FOR WHICH IT
HAS BEEN CREATED AND DELIVERED. AS NOTIFIED IN WRITING BY
BVM AND THIS DOCUMENT MAY NOT BE OTHERWISE USED, OR COPIED.
ANY UNAUTHORISED USE OF THIS DOCUMENT IS AT THE USER'S SOLE
RISK AND WITHOUT LIMITING BVM'S RIGHTS THE USER RELEASES AND
INDEMNIFIES BVM FROM AND AGAINST ALL LOSS OR DAMAGE.

NOTE

CONTRACTOR TO CHECK AND VERIFY ALL DIMENSIONS ON SITE PRIOR
TO COMMENCEMENT OF WORK OR PREPARATION OF SHOP DRAWINGS.
DO NOT SCALE THIS DRAWING.

ISSUE	DATE	FOR
1	13.03.20	FOR COORDINATION
2	17.06.20	FOR COORDINATION
3	31.07.20	SSDA SUBMISSION

TRAFFIC ENGINEER

CBRK

TEL 02 9411 2411

CIVIL AND STRUCTURAL ENGINEERS

HENRY & HYAMS

TEL 02 9417 8400

URBAN PLANNER AND HERITAGE SPECIALIST

DESIGN 5

TEL 02 9319 1855

LANDSCAPE ARCHITECT

CAB CONSULTING

TEL 02 9997 1085

PROJECT MANAGER

MAHADY MANAGEMENT

MOB. 0411 510 073

CLIENT

KINCOPPAL - ROSE BAY

PROJECT

PRECINCT A, B, C

CNR NEW SOUTH HEAD ROAD & VAUCLUSE RD, VAUCLUSE
NSW 2030

BVM PROJECT NUMBER

1802002

DRAWING KEY

GRAPHIC SCALE

SCALE

@A1

STATUS

STATE SIGNIFICANT DEVELOPMENT APPLICATION




DRAWING

EXISTING AND NEW -
PERSPECTIVE VIEW

AR-B13-M1-01

ISSUE

3

   

INTELLECTUAL PROPERTY

COPYRIGHT BVM ARCHITECTURE PTY LIMITED. UNLESS OTHERWISE AGREED IN WRITING ALL RIGHTS TO THIS DOCUMENT ARE SUBJECT TO PAYMENT IN FULL OF ALL BVM CHARGES. THIS DOCUMENT MAY ONLY BE USED FOR THE EXPRESS PURPOSE AND PROJECT FOR WHICH IT HAS BEEN CREATED AND DELIVERED. AS NOTIFIED IN WRITING BY BVM, AND THIS DOCUMENT MAY NOT BE OTHERWISE USED, OR COPIED, ANY UNAUTHORISED USE OF THIS DOCUMENT IS AT THE USER'S SOLE RISK AND WITHOUT LIMITING BVM'S RIGHTS THE USER RELEASES AND INDEMNIFIES BVM FROM AND AGAINST ALL LOSS SO ARISING.

CONTRACTOR TO CHECK AND VERIFY ALL DIMENSIONS ON SITE PRIOR TO COMMENCEMENT OF WORK OR PREPARATION OF SHOP DRAWINGS. DO NOT SCALE THIS DRAWING

[illegible]

URBAN PLANNER AND HERITAGE SPECIALIST
DESIGN 5
TEL 02 9319 1855

LANDSCAPE ARCHITECT
CAB CONSULTING
TEL 02 9997 1085

BCA CONSULTANT
BM+G
TEL 02 9211 7777

LAND SURVEYOR
CRUX SURVEYING
TEL 04 1587 7937

KINCOPPAL - ROSE BAY
PROJECT MANAGER
MAHADY MANAGEMENT
MOB. 0411 510 073

CNR NEW SOUTH HEAD
VAUCLUSE, NSW 2030
BVN PROJECT NUMBER
1802002

1:500 @ A1

STATUS

STATE SIGNIFICANT DEVELOPMENT APPLICATION

C:\REVIT_LOCAL\2019\1802002_AR_SITE_R19.rvt 27/08/2020 11:32:05 AM


SHADOW STUDIES - WINTER SOLSTICE	
DRAWING NUMBER	ISSUE
AR-B13-T0-01	3



1 21 DEC 0900_EXISTING




3 21 DEC 1200_EXISTING

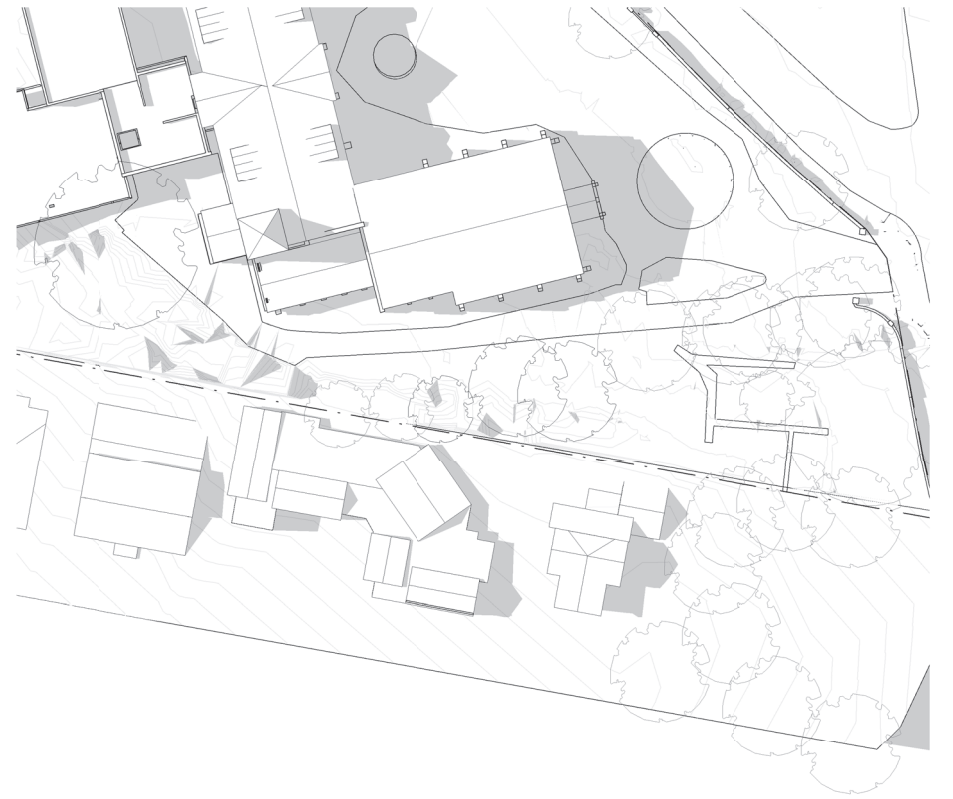

5 21 DEC 1500_EXISTING



2 21 DEC 0900_PROPOSED

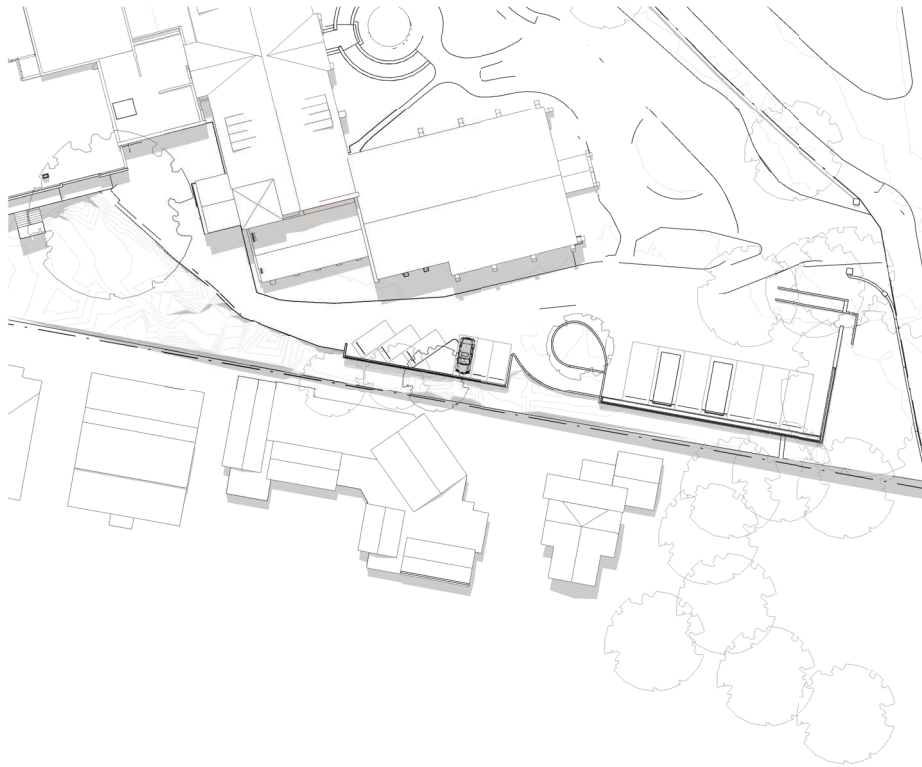

4 21 DEC 1200_PROPOSED



6 21 DEC 1500_PROPOSED



NSW ARCHITECTS REGISTRATION BOARD /
NOMINATED ARCHITECTS
6501 ABBIE GALVIN
6508 MARCOTSKA TCHOWSKY
7115 JULIAN ASHTON
7123 MATTHEW BLAIR
7131 PHILLIP ROSSINGTON
4937 JAMES GROSS
Telephone +61 2 8297 7200
Facsimile +61 2 8297 7299
www.bvm.com.au

INTELLECTUAL PROPERTY
COPYRIGHT BVM ARCHITECTURE PTY LIMITED, UNLESS OTHERWISE
AGREED IN WRITING. ALL RIGHTS TO THIS DOCUMENT ARE SUBJECT TO
PAYMENT IN FULL OF ALL BVM CHARGES. THIS DOCUMENT MAY ONLY
BE USED FOR THE EXPRESS PURPOSE AND PROJECT FOR WHICH IT
HAS BEEN CREATED AND DELIVERED. AS NOTICED IN WRITING BY
BVM AND THIS DOCUMENT MAY NOT BE OTHERWISE USED, OR COPIED,
ANY UNAUTHORISED USE OF THIS DOCUMENT IS AT THE USER'S SOLE
RISK AND WITHOUT LIMITING BVM'S RIGHTS THE USER RELEASES AND
INDENIFIES BVM FROM AND AGAINST ALL LOSS SO ARISING.

NOTE
CONTRACTOR TO CHECK AND VERIFY ALL DIMENSIONS ON SITE PRIOR
TO COMMENCEMENT OF WORK OR PREPARATION OF SHOP DRAWINGS.
DO NOT SCALE THIS DRAWING

ISSUE	DATE	FOR
1	13.03.20	FOR COORDINATION
2	17.06.20	FOR COORDINATION
3	31.07.20	FOR INFORMATION

TRAFFIC ENGINEER
CBRK
TEL 02 9411 2411
CIVIL AND STRUCTURAL ENGINEERS
HENRY & HYAMS
TEL 02 9417 8400
URBAN PLANNER AND HERITAGE SPECIALIST
DESIGN 5
TEL 02 9319 1855
LANDSCAPE ARCHITECT
CAB CONSULTING
TEL 02 9997 1085

TOWN PLANNER
URBIS
TEL 02 8233 9900
ACCESSIBILITY CONSULTANT
ABE CONSULTING
TEL 02 8065 0400
BCA CONSULTANT
BM+G
TEL 02 9211 7777
LAND SURVEYOR
CRUX SURVEYING
TEL 04 1587 7937

CLIENT
KINCOPPAL - ROSE BAY
PROJECT MANAGER
MAHADY MANAGEMENT
MOB. 0411 510 073

PROJECT
PRECINCT A, B, C
CNR NEW SOUTH HEAD ROAD & VAUCLUSE RD,
VAUCLUSE, NSW 2030
BVM PROJECT NUMBER
1802002

TRUE NORTH
PROJECT NORTH
GRAPHIC SCALE
0 2000 5000
SCALE
1:500 @ A1
STATUS
STATE SIGNIFICANT DEVELOPMENT APPLICATION

DRAWING
SHADOW STUDIES - SUMMER SOLSTICE
DRAWING NUMBER
AR-B13-T0-02
ISSUE
3



C:\REVIT_LOCAL\2019\1802002_AR_SITE_R15.dwg 28/10/2020 1:19:18 PM



- 01 SCREEN: COMPOSITE TIMBER SCREEN, COLOUR - DARK BROWN
- 02 CONCRETE: TINTED OFF-FORM CONCRETE TO MATCH SANDSTONE COLOUR
- 03 CONCRETE: PATHWAYS, STEPS , DRIVEWAY + PARKING SURFACES

- 04 TREE: ANGOPHORA COSTATA
- 05 TREE: DREPAMOSTACHYUM FALCATUM
- 06 TREE: WATERHOUSEA FLORIABUNDA
- 07 TREE: HOWEA FORSTERIANA
- 08 TREE: BANKSIA INTEGRIFOLIA
- 09 TREE: BAMBUSA TEXTILIS GRACILIS
- 10 TREE: CALLITRIS RHOMBOIDEA

- 11 SHRUB / GROUND COVER: RAPHIOLEPIS 'COSMIC WHITE'
- 12 SHRUB / GROUND COVER: BUXUS SEMPERVIRENS
- 13 SHRUB / GROUND COVER: MUEHLENBECKIA AXILLARIS
- 14 SHRUB / GROUND COVER: LOMANDRA 'VERDAY'
- 15 SHRUB / GROUND COVER: PHILOTHECA MYOPOROIDES
- 16 SHRUB / GROUND COVER: SYZYGium 'HINTERLAND GOLD'
- 17 SHRUB / GROUND COVER: RAPHIOLEPIS ORIENTAL PEARL
- 18 GROUND COVER: SOFT BUFFALO 'SIR WALTER'

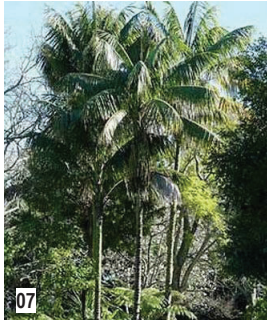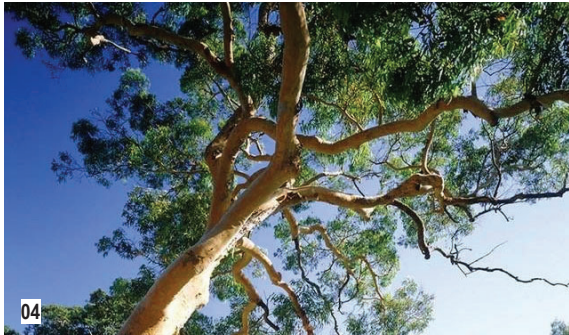

NSW ARCHITECTS REGISTRATION BOARD /
NOMINATED ARCHITECTS
6501 ABBIE GALVIN
2558 NIKOTICHKA TICHOMSKY
7115 JULIAN ASHTON
7323 MATTHEW BLAIR
7131 PHILLIP ROSSINGTON
4837 JAMES GROSE
Telephone +61 2 8297 7200
Facsimile +61 2 8297 7299
www.bvn.com.au

INTELLECTUAL PROPERTY
COPYRIGHT BVN ARCHITECTURE PTY LIMITED, UNLESS OTHERWISE
ADVISED IN WRITING ALL RIGHTS TO THIS DOCUMENT ARE SUBJECT TO
PAYMENT IN FULL OF ALL BVN CHARGES THIS DOCUMENT MAY ONLY
BE USED FOR THE EXPRESS PURPOSE AND PROJECT FOR WHICH IT
HAS BEEN CREATED AND DELIVERED, AS NOTICED IN WRITING BY
BVN AND THIS DOCUMENT MAY NOT BE OTHERWISE USED, OR COPIED,
ANY UNAUTHORIZED USE OF THIS DOCUMENT IS AT THE USER'S SOLE
RISK AND WITHOUT LIMITING BVN'S RIGHTS THE USER RELEASES AND
INDEMNIFIES BVN FROM AND AGAINST ALL LOSS SO ARISING.

NOTE
CONTRACTOR TO CHECK AND VERIFY ALL DIMENSIONS ON SITE PRIOR
TO COMMENCEMENT OF WORK OR PREPARATION OF SHOP DRAWINGS.
DO NOT SCALE THIS DRAWING

ISSUE	DATE	FOR
1	13.03.20	FOR COORDINATION
2	17.06.20	FOR COORDINATION
3	31.07.20	FOR INFORMATION

TRAFFIC ENGINEER
CBRK
TEL 02 9411 2411
CIVIL AND STRUCTURAL ENGINEERS
HENRY & HYAMS
TEL 02 9417 8400
URBAN PLANNER AND HERITAGE SPECIALIST
DESIGN 5
TEL 02 9319 1855
LANDSCAPE ARCHITECT
CAB CONSULTING
TEL 02 9997 1085

TOWN PLANNER
URBIS
TEL 02 8233 9900
ACCESSIBILITY CONSULTANT
ABE CONSULTING
TEL 02 8065 0400
BCA CONSULTANT
BM+G
TEL 02 9211 7777
LAND SURVEYOR
CRUX SURVEYING
TEL 04 1587 7937

CLIENT
KINCOPPAL - ROSE BAY
PROJECT MANAGER
MAHADY MANAGEMENT
MOB. 0411 510 073

PROJECT
PRECINCT A, B, C
CNR NEW SOUTH HEAD ROAD & VAUCLUSE RD,
VAUCLUSE, NSW 2030
BVN PROJECT NUMBER
1802002

DRAWING
GRAPHIC SCALE
SCALE
@ A1
STATUS
STATE SIGNIFICANT DEVELOPMENT APPLICATION

BUS CARPARK MATERIALS AND FINISHES
DRAWING NUMBER
AR-B13-Y1-00
ISSUE
3

C:\REVIT_LOCAL\2019\1802002_AR_SITE_R18.rvt 27/06/2020 11:33:10 AM