



APPENDIX B PROPOSAL PLANS

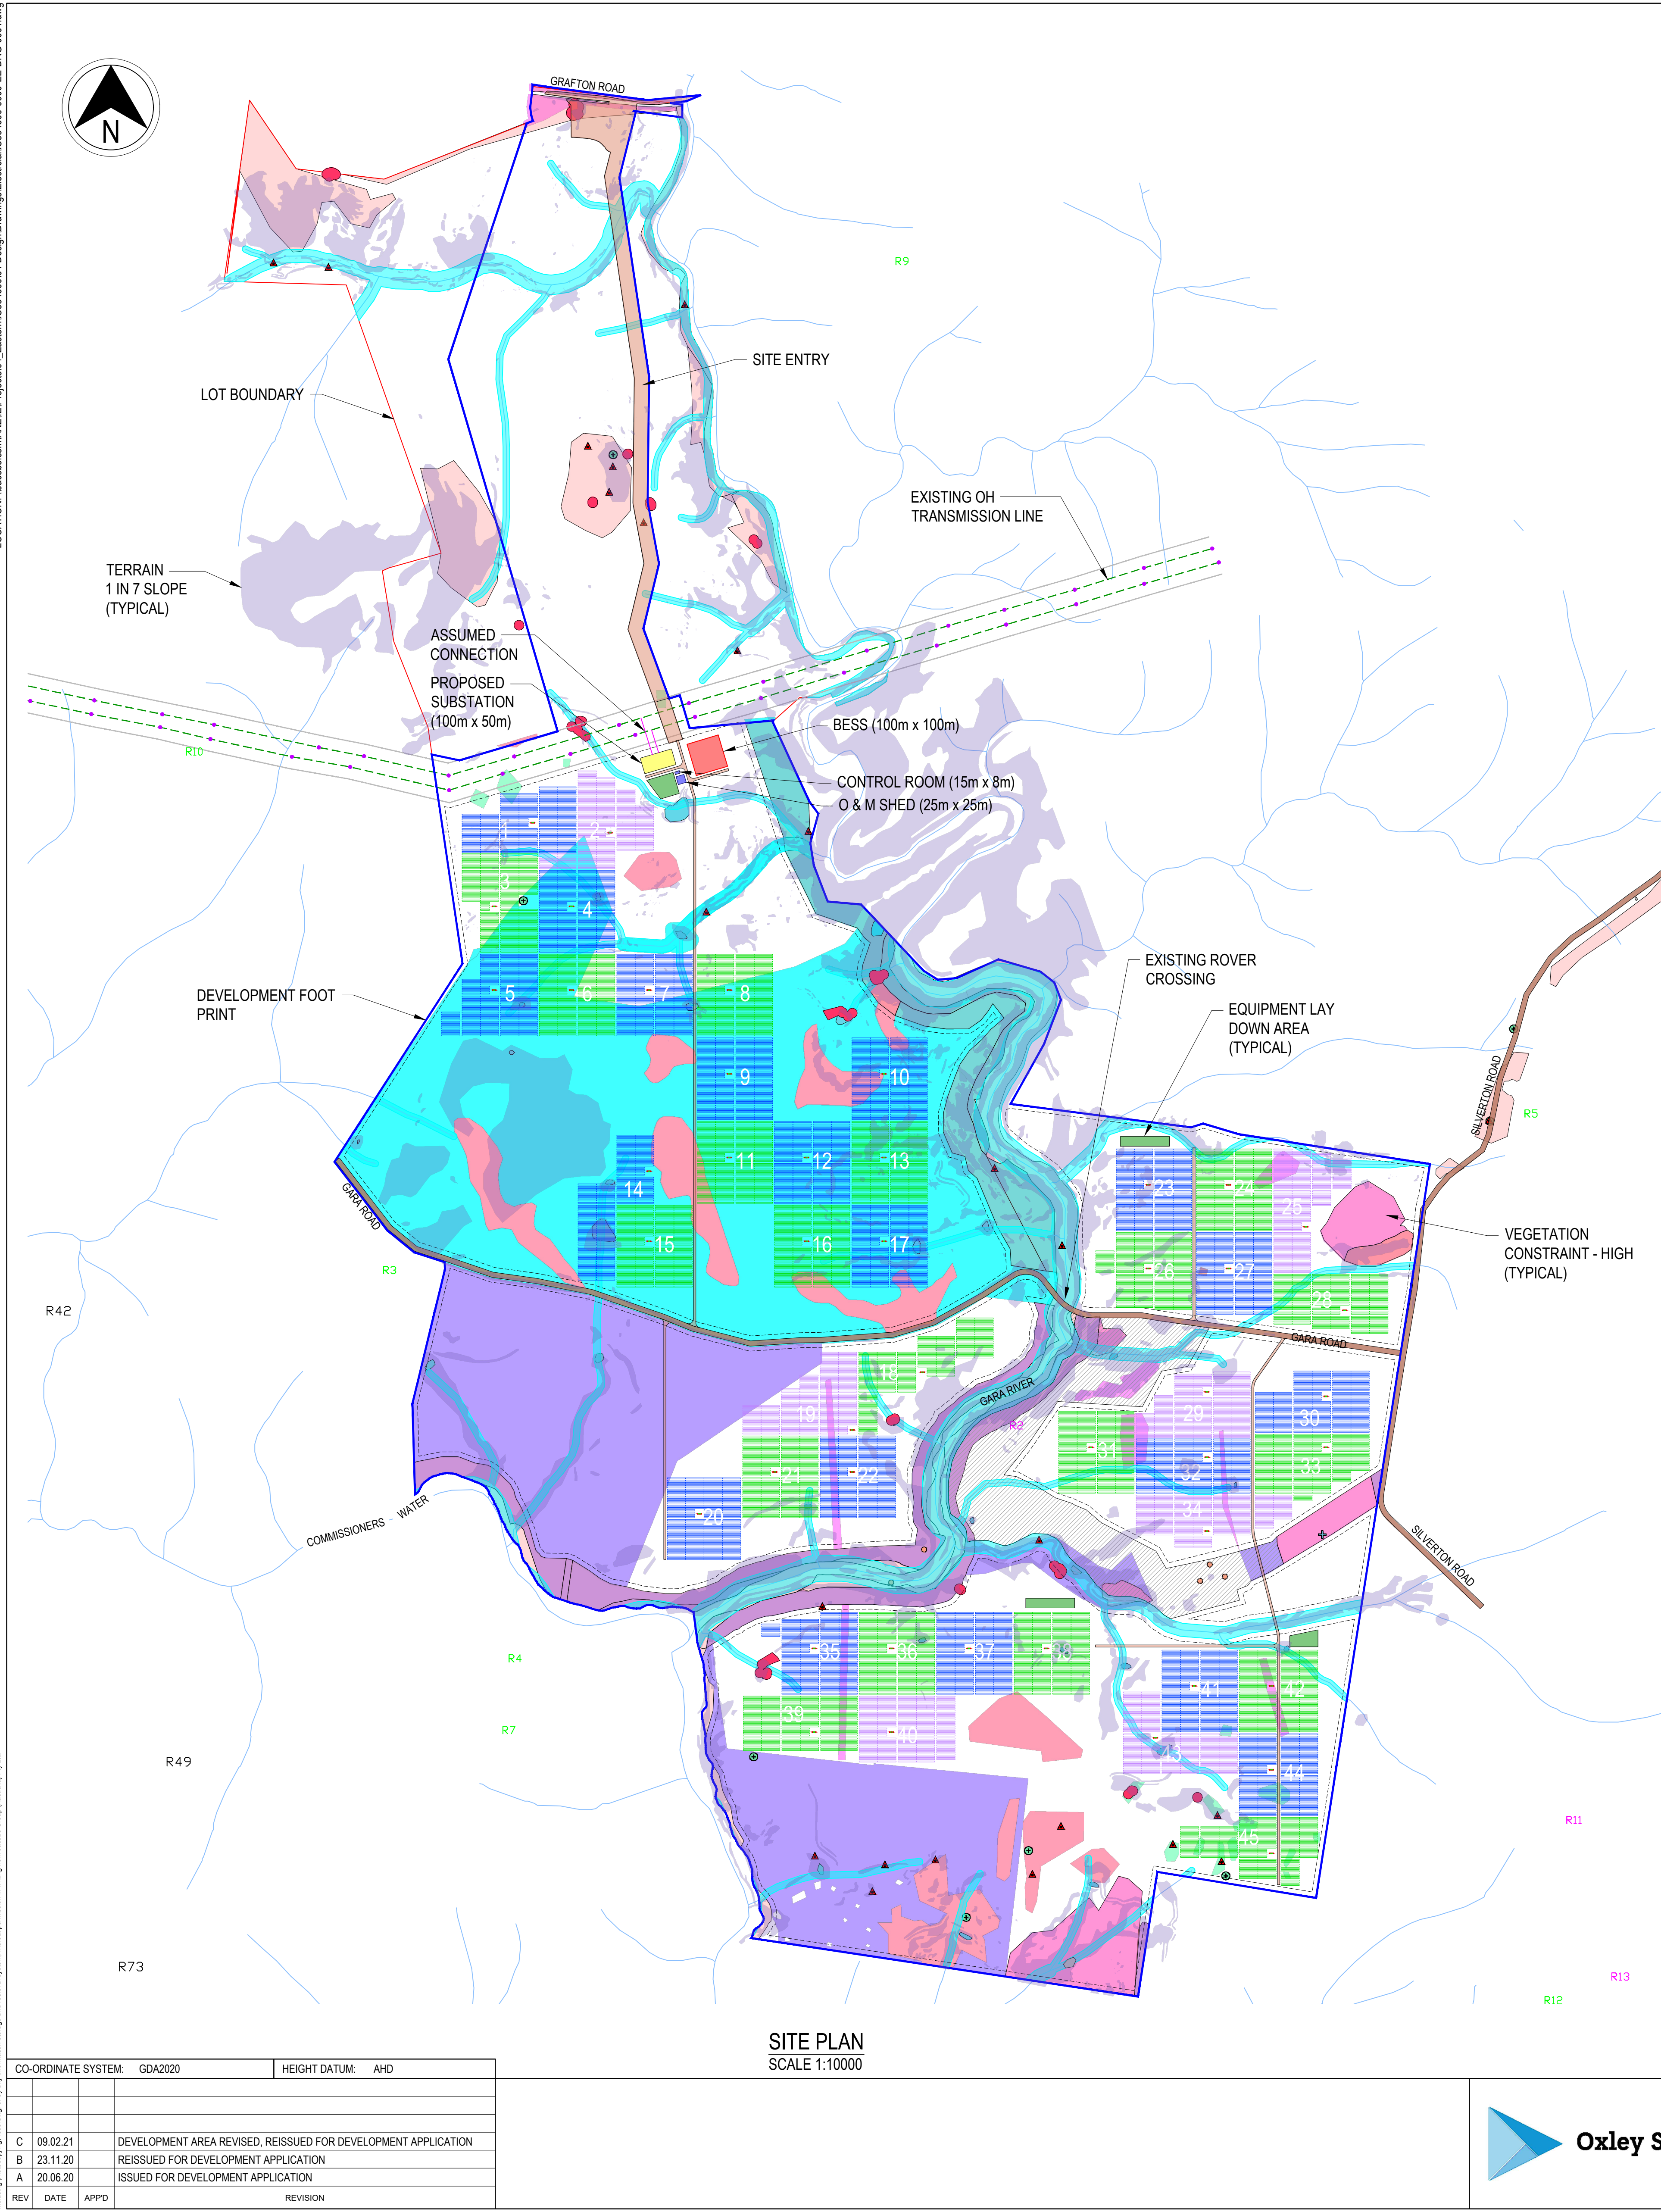

SITE PLAN
SCALE 1:10000

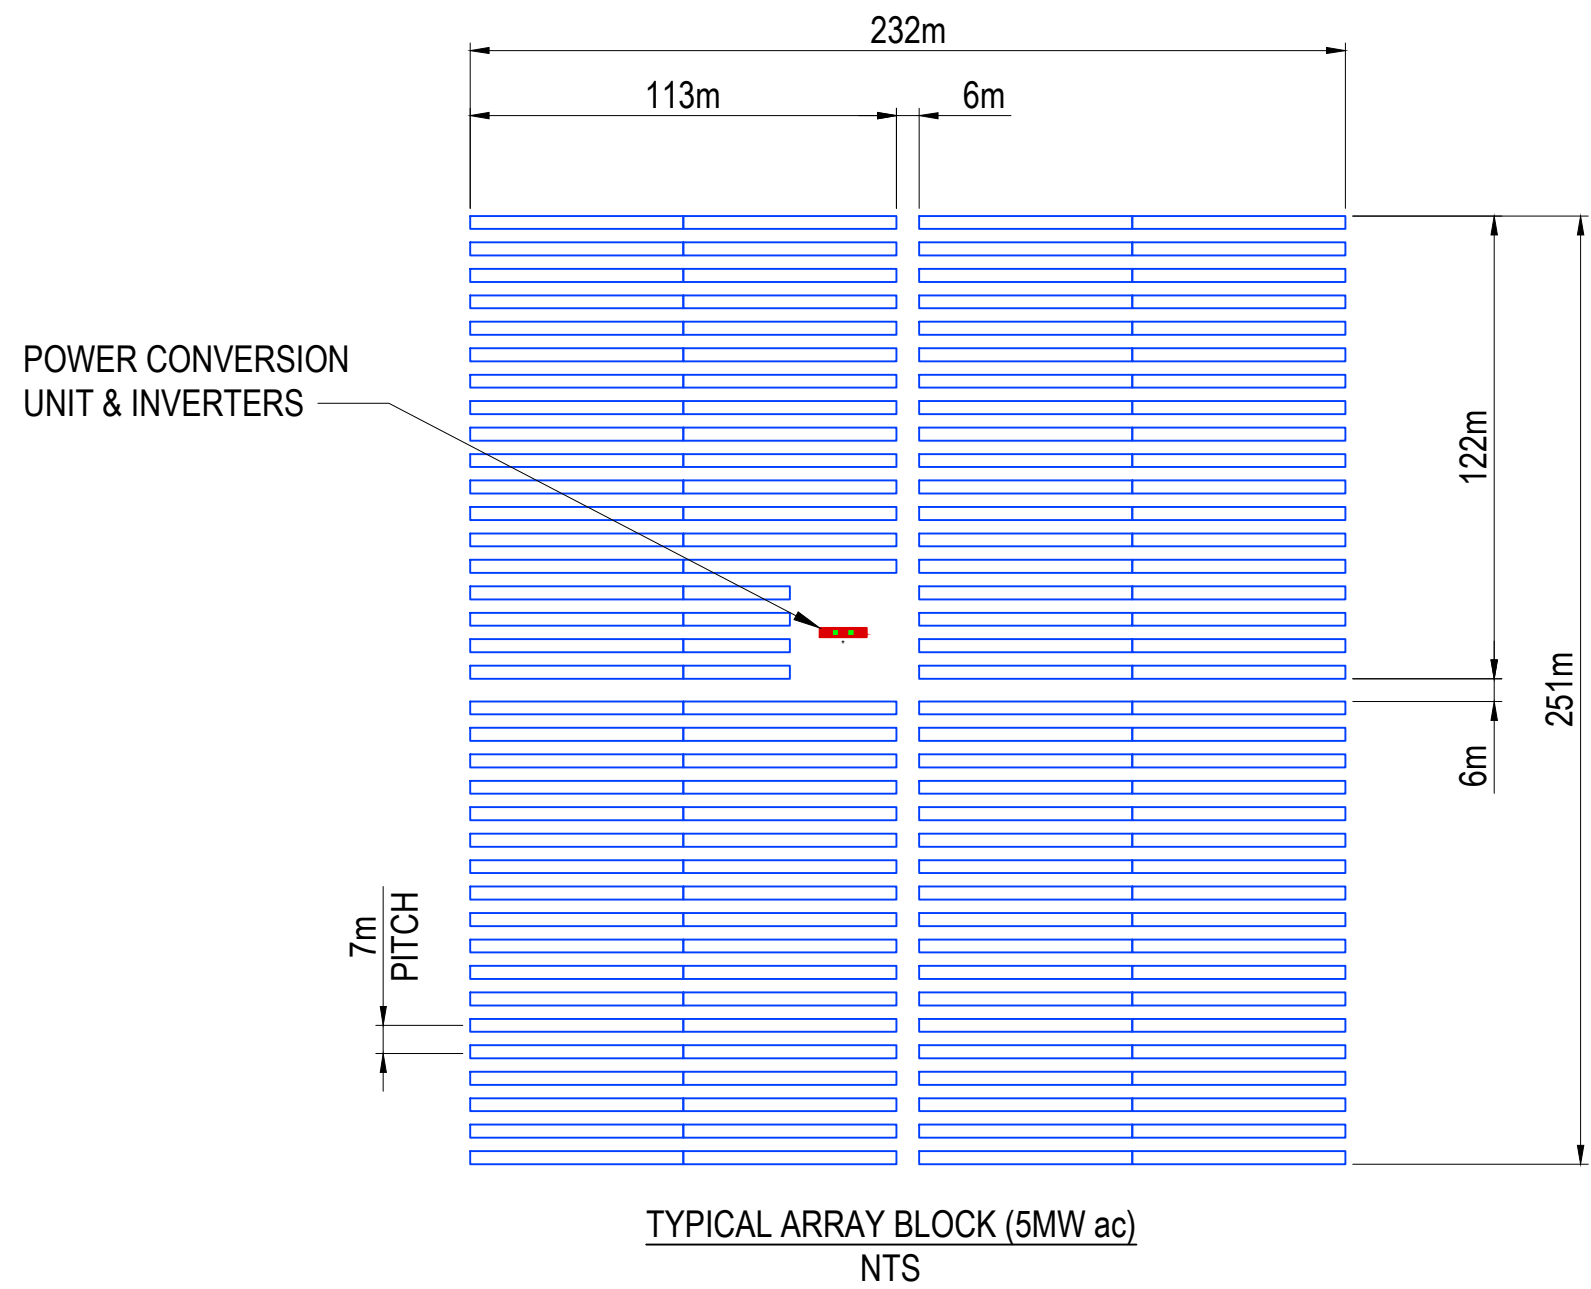


NOTES

1. CONTRACTOR TO CONFIRM ALL SERVICES ON SITE.
2. LAYOUT SUBJECT TO DETAILED DESIGN AND SYSTEM STUDIES.


LEGEND

- DEVELOPMENT AREA
- LOT BOUNDARY
- ACCESS ROAD
- SLOPE 1 TO 7
- VEGETATION CONSTRAINTS - HIGH
- ABORIGINAL ARTEFACT SCATTER HIGH CONSTRAINT
- VEGETATION GRASSLAND - ZONE 3
- VEGETATION WOODLAND - ZONE 4
- VEGETATION GRASSLAND - ZONE 5
- ABORIGINAL ISOLATED ARTEFACTS HIGH CONSTRAINT
- SCARRED AND CULTURAL TREES HIGH CONSTRAINT
- POTENTIAL HISTORICAL HERITAGE ITEMS HIGH CONSTRAINT

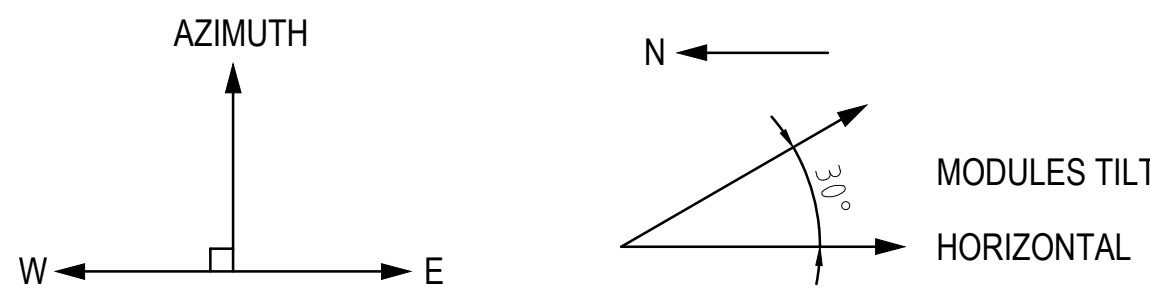

PV ARRAY SCHEDULE

ROW PITCH	7 METRE
ARRAY TOTAL AREA (m²) (INCLUDING ACCESS ROADS)	2,697,829
PCU COUNT	45
INVERTER COUNT	90
MODULE COUNT	715,680
No. OF STRINGS	25,560
MODULE	360W
STRING LENGTH	28
MODULE SIZE	1994mm x 1000mm
WEIGHT (kg)	24
TILT	30°
SPACING	20mm
AZIMUTH	0° NORTH
SYSTEM YIELD (MWh)	TBA
PLANT SIZE (MW dc)	256
PLANT SIZE (MW ac)	225
ARRAY BLOCK (MW ac)	5
ARRAY BLOCK (MWh)	7,567
ARRAY BLOCK AREA (m2)	42,343

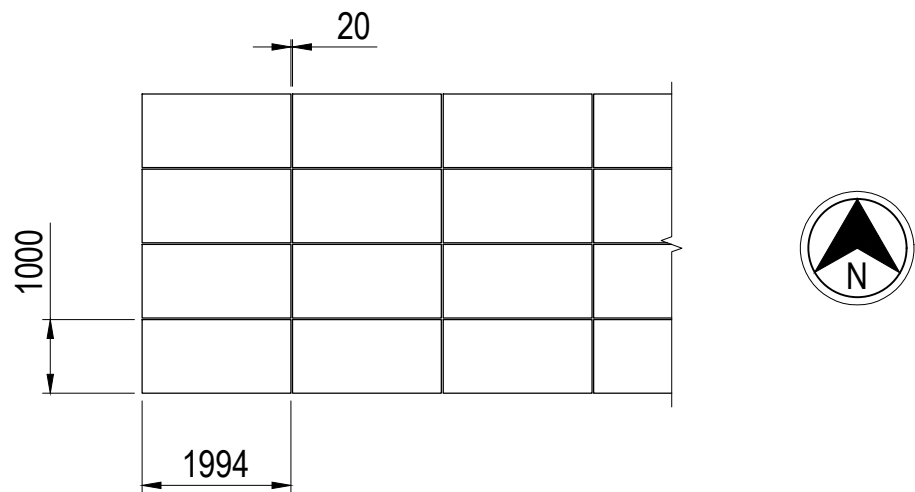

MODULE LAYOUT - 4 HIGH (LANDSCAPE) EACH ROW
NTS

SCALE 1:10000 (A1)
200 100 0 200 400 600 800 1000m

PRELIMINARY

REV	DATE	APPD	REVISION
C	09.02.21		DEVELOPMENT AREA REVISED, REISSUED FOR DEVELOPMENT APPLICATION
B	23.11.20		REISSUED FOR DEVELOPMENT APPLICATION
A	20.06.20		ISSUED FOR DEVELOPMENT APPLICATION



Jacobs

ABN 57 001 024 095 and ACN 001 024 095
Jacobs Group (Australia) Pty Ltd
Level 7, 177 Pacific Highway
North Sydney, NSW 2060
AUSTRALIA

Tel: +61 2 9928 2100
Fax: +61 2 9928 2500
Web: www.jacobs.com

CLIENT	OXLEY SOLAR FARM DEVELOPMENT PTY LTD
PROJECT	OXLEY SOLAR FARM
DRAWN	P. CAMPAGNA
DESIGNED	P. FAGGION
DRAWING CHECK	DESIGN REVIEW
REVIEWED	DATE
APPROVED	DATE

TITLE	OXLEY SOLAR FARM CONSTRAINTS MAPPING SITE LAYOUT (FIXED TILT)
SCALE	AS SHOWN
DRAWING No	IS334500-0000-EE-DRG-0001
REV	C