


Stage 2 SSD: Biodiversity Development Assessment Report

Tweed Valley Hospital

APPENDIX A. TWEED VALLEY HOSPITAL PROPOSED SITE PLAN AND TWEED COAST ROAD DEVELOPMENT FOOTPRINT

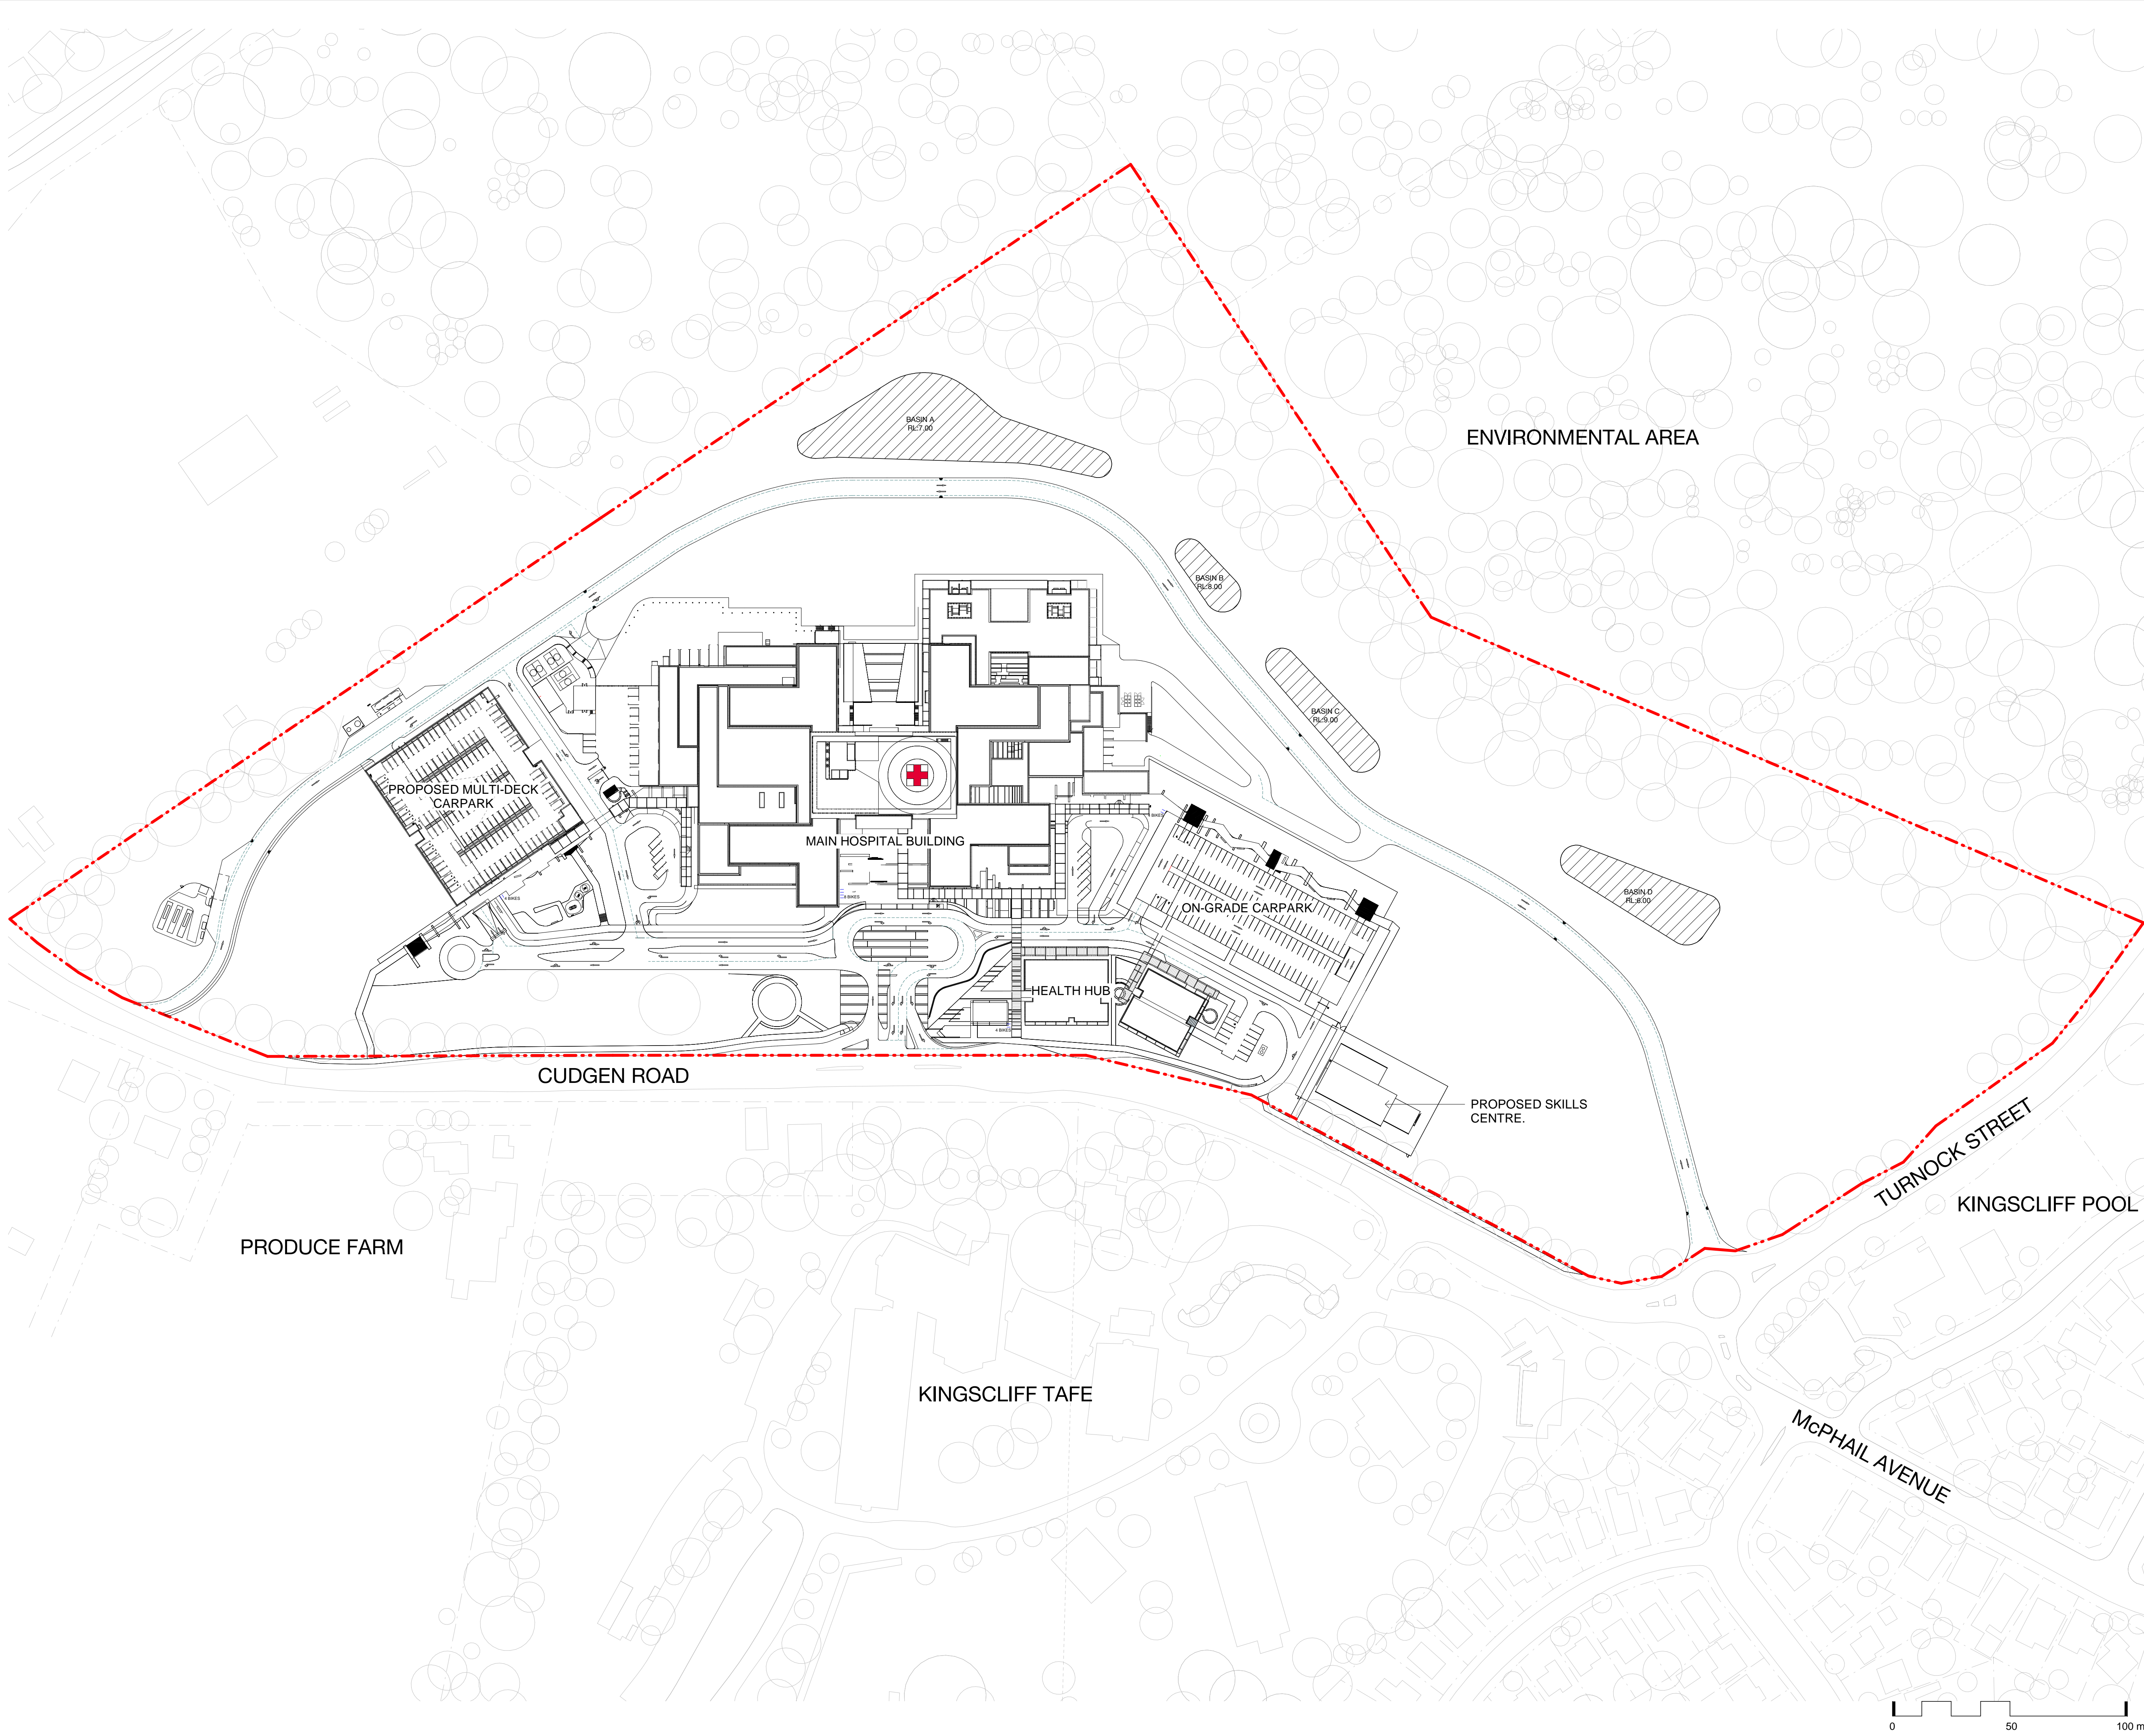

KEY PLAN			
REV	DESCRIPTION	DRN	DATE
1	ISSUED FOR S502	BM	06/09/19

COPYRIGHT
ALL RIGHTS RESERVED. THIS WORK IS COPYRIGHT AND CANNOT BE REPRODUCED OR COPIED IN ANY FORM OR BY ANY MEANS (GRAPHIC, ELECTRONIC OR MECHANICAL INCLUDING PHOTOCOPYING) WITHOUT THE WRITTEN PERMISSION OF THE PRINCIPAL UNDER THE TERMS OF THE CONTRACT. ANY LICENCE, EXPRESS OR IMPLIED, TO USE THE DOCUMENT FOR ANY PURPOSE WHATSOEVER IS RESTRICTED TO THE TERMS OF THE AGREEMENT OR IMPLIED AGREEMENT WITH THE PRINCIPAL UNDER THE TERMS OF THE CONTRACT.


DIMENSIONS
USE FIGURED DIMENSIONS, DO NOT SCALE. CONTRACTORS MUST VERIFY ALL DIMENSIONS ON THE SITE BEFORE COMMENCING ANY WORK OR MAKING ANY SHOP DRAWING WHICH MUST BE SUBMITTED AND REVIEWED BEFORE MANUFACTURE.

FIXTURES, FITTINGS & EQUIPMENT SPECIFICATIONS
SUBSTITUTE FF&E EQUIPMENT SPECIFICATIONS
THE FIT-OUT DESIGN AND DOCUMENTATION HAS BEEN COMPLETED ON THE BASIS OF FF&E AND EQUIPMENT ADVISED TO THIS OFFICE AT THE TIME OF BRIEFING THE DESIGN. THE DESIGN PROVISIONS FOR FF&E AND EQUIPMENT INCORPORATES SPATIAL ALLOCATIONS, SERVICING, LOADING AND ACCESS CLEARANCES AND WHERE APPROPRIATE SERVICES REQUIREMENTS, HAVING DUE REGARD FOR SURROUNDING FIXTURES AND FITTINGS. IT SHOULD BE NOTED THAT SUBSTITUTE FF&E OR EQUIPMENT WITH ALTERNATE SPECIFICATIONS SHOULD NOT BE PROCURED PRIOR TO VALIDATING THOSE SPECIFICATIONS AGAINST THE ITEM CONTROL SCHEDULE AND DESIGN PROVISIONS IN THE MODEL. THIS OFFICE ACCEPTS NO RESPONSIBILITY FOR THE PROCUREMENT OF SUBSTITUTE FF&E AND EQUIPMENT WHICH HAS NOT BEEN REVIEWED AND VALIDATED AGAINST THE ORIGINAL DESIGN PROVISIONS.

SERVICE POINTS DISCLAIMER
THE SERVICE POINTS IDENTIFIED ON THESE DRAWINGS HAVE BEEN OVERLAYED FROM THE BUILDING SERVICES ENGINEERING MODEL, AND ARE PROVIDED FOR INFORMATION AND SET-OUT PURPOSES ONLY. WE HAVE BEEN ADVISED BY THE SERVICES ENGINEERS THAT THE POINTS REPRESENTED ON THESE DRAWINGS ARE CORRECT AT THE TIME OF PUBLICATION. THIS OFFICE DOES NOT WARRANT THE ACCURACY OF THIS DATA. REFER TO THE BUILDING SERVICES ENGINEERING DOCUMENTATION FOR THE INSTALLATION OF THE SERVICES POINTS, AND THE INTERFACE BETWEEN THE SERVICES POINTS AND THE RESPECTIVE ENGINEERING SYSTEMS.

ISSUED FOR INFORMATION

ARCHITECTS

**BATESSMART.**

M12147
43 BRISBANE STREET,
SURREY HILLS, NSW 2010
ABN: 68 094 740 986 PH: (02) 8354 5100
E: syd@batesSMART.com.au

ABN: 21 134 470 065
LEVEL 4, 80 YORK STREET
SYDNEY NSW 2000, AUSTRALIA
PH: (02) 8299 4600 FAX: (03) 9885 2455

THIS ARCHITECTURAL DESIGN IS THE COPYRIGHT OF SILVER THOMAS HANLEY AND BATES SMART AND SHALL NOT BE REPRODUCED WITHOUT THEIR WRITTEN PERMISSION

PROJECT MANAGER

**TSA**
MANAGEMENT

CLIENT

**NSW**
GOVERNMENT


Health
Infrastructure

Health
Northern NSW
Local Health District

PROJECT

TWEED VALLEY HOSPITAL

DRAWING TITLE			
PROPOSED SITE PLAN			
SCALE	DATE	DRAWN BY	CHECKED
1 : 1250@ A1	06/09/19	BM	BS
1 : 2500@ A3			
PROJECT No	DRAWING No	REVISION	
10363	STB-AR-SKE-PRW-1000015A	1	

 


GENERAL NOTES







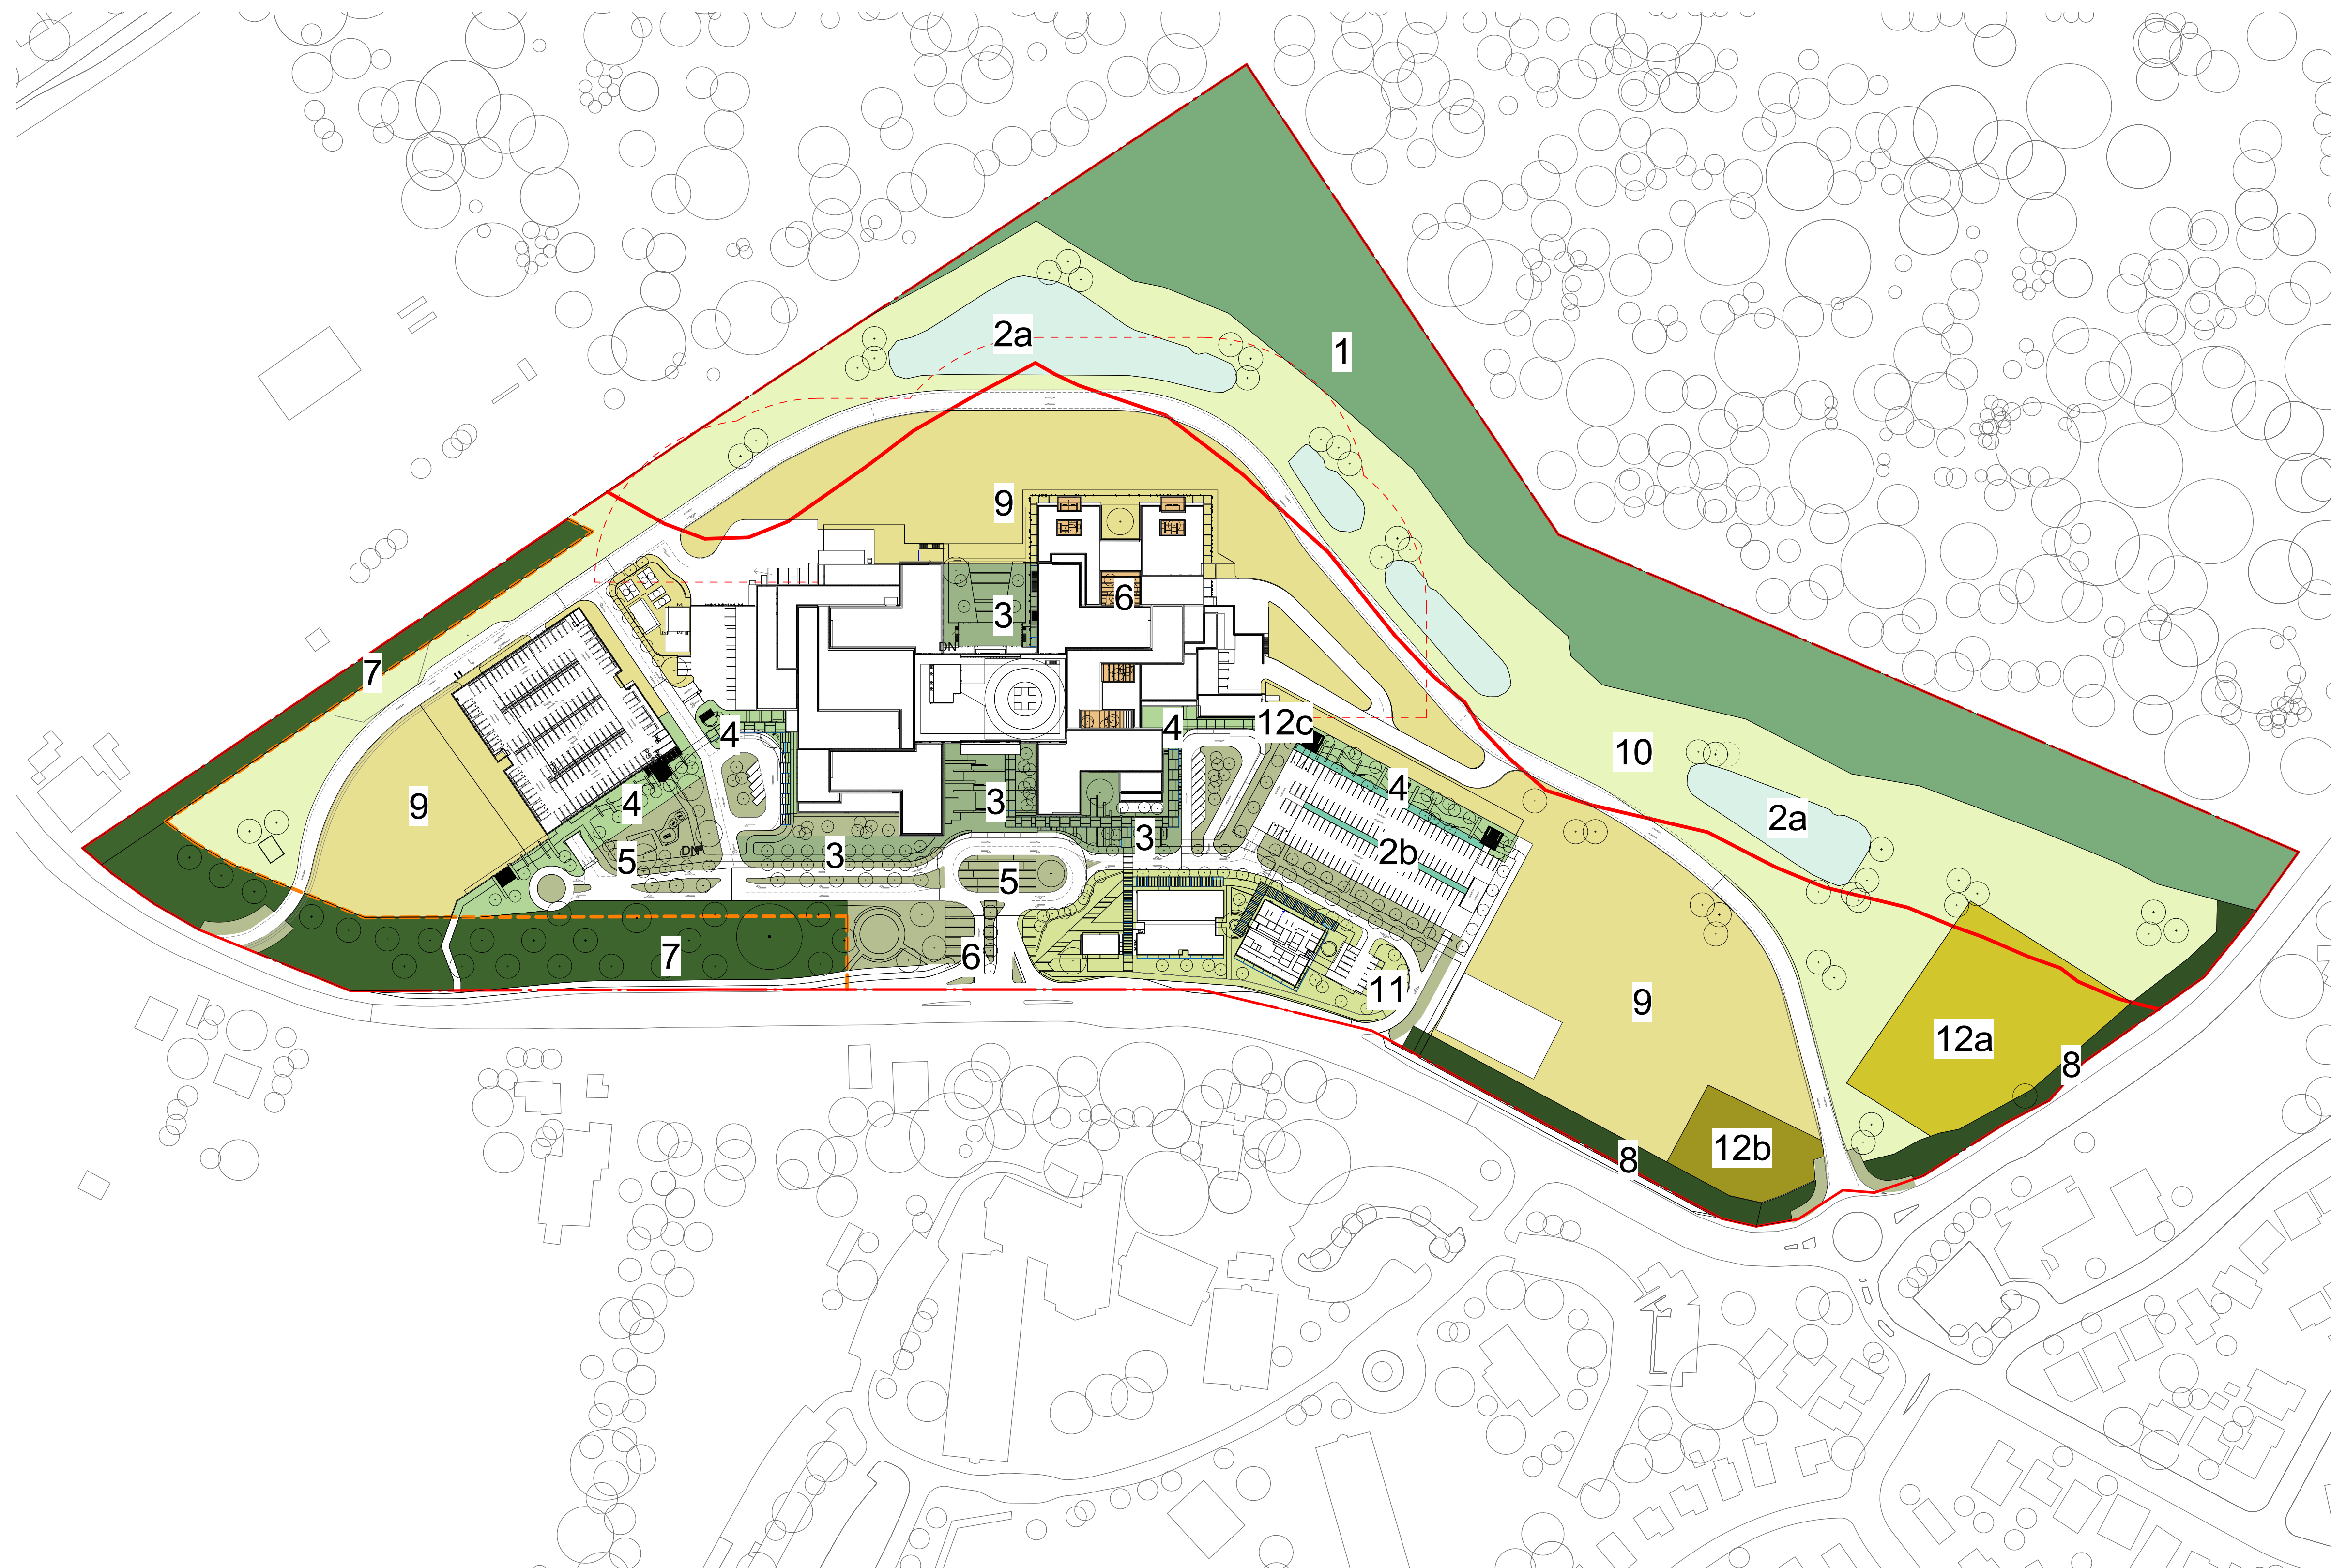







1. THIS DRAWING IS COPYRIGHT AND IS THE PROPERTY OF TURF DESIGN STUDIO AND
2. MUST NOT BE USED WITHOUT PERMISSION.
3. THIS DRAWING IS AN UNCONTROLLED COPY UNLESS STAMPED WITH STATUS
4. THE CONTRACTOR MUST VERIFY ALL DIMENSIONS AND LEVELS ON SITE AS THIS IS REPRESENTATIVE BEFORE PROCEEDING WITH THE WORK.
5. NOT A SHOP DRAWING.
6. THE CONTRACTOR MUST REFER ANY DISCREPANCIES TO THE SUPERINTENDENTS
7. REPRESENTATIVE BEFORE PROCEEDING WITH THE WORK.
8. THE CONTRACTOR MUST NOT SCALE FROM THESE DRAWINGS. USE NOMINATED DIMENSIONS AND LEVELS.
9. THIS DRAWING MUST BE READ IN CONJUNCTION WITH THE TOTAL CONTRACT PACKAGE INCLUDING DRAWINGS AND SPECIFICATIONS OF ALL CONSULTANTS.
10. IF THE CONTRACTOR INTENDS TO UNDERTAKE ANY EXCAVATION WORK, IT IS THE CONTRACTORS RESPONSIBILITY TO CONTACT 1100 - DIAL BEFORE YOU DIG OR WWW.1100.COM.AU

SURVEY INFORMATION

 8. TURF DESIGN STUDIO DO NOT WARRANT THE ACCURACY OF SURVEY INFORMATION.



LEGEND

	1. Retained forest - Restored and enhanced in accordance with Biodiversity Management Plan		4. Green Spine		8. Embellished Buffer - Embellished in accordance with Biodiversity Management Plan		12a. Existing Orchard
	2a. Bioretention planting		5. Feature Entries/Hospital landscape fringe		9. Hydromulched/drill seeded lawn (Exotic grass-mowing maintenance eg. couch, buffalo)		12b. Community Garden Opportunity
	2b. Rain Gardens		6. Landscaped courtyards within hospital envelope		10. Lawn with clusters of native planting		12c. Therapy garden Opportunity
	3. Hospital landscape		7. Vegetated buffer		11. Health Hub		

8	06.09.2019	SSD2	AR	MH
7	28.08.2019	FOR INFORMATION	AR	MC
6	16.08.2019	FOR INFORMATION	AR	MC
5	09.08.2019	FOR INFORMATION	AR	MC
4	02.08.2019	FOR INFORMATION	AR	MC
3	09.07.2019	FOR INFORMATION	HH	MC
2	08.07.2019	FOR INFORMATION	HH	MC
1	19.06.2019	70% SCHEMATIC DESIGN	AR	MC

Rev	Date	Description	Drawn	Checked
-----	------	-------------	-------	---------



Turf Design Studio, P.O. Box 419 Cronulla NSW 2230, 95 Kingsway, Cronulla 2230
Phone (+61 2) 9527 3380, Fax (+61 2) 9527 2307
Email: sydney@turfdesign.com



TWEED VALLEY HOSPITAL DEVELOPMENT

Zonal Plan

SSD2



Scale: As indicated @A1 Plot Date: 06/09/19 3:22:26 PM

Project No. Drawing No. Revision

1719 LS-DWG -10-003 8

DRAFT NOT FOR CONSTRUCTION



Client: C107778	 <div>02550</div> <div>m</div>	Scale (@A4): 1:2,000	Tweed Coast Road Site and Vegetation Zones	
Job #: J156455				
Author: D. Correa	Coordinate System: GDA 1994 MGA Zone 56		Tweed Valley Hospital Stage 2 BDAR 771 Cudgen Road Cudgen NSW	Figure A-4
Checked: C. Maloney	<i>Vegetation mapping: Greencap (2018)</i> <i>Plan: Georeferenced version of Drawing No. RBG-CV-DWG-RIE-88-30088-300, RBG-CV-DWG-RIE-88-30088-301, and RBG-CV-DWG-RIE-88-30088-302 (Lendlease, 7 August 2019)</i>			
Date: 8/08/2019				
			<small>No warranty is given in relation to the data (including accuracy, reliability, completeness or suitability) and accept no liability (including without limitation, liability in negligence) for any loss, damage or costs (including consequential damage) relating to any use of or reliance upon the data. Data must not be used for direct marketing or be used in breach of privacy laws.</small>	

Doc Path: \\user2bne1\Brisbane\Projects\IC107778_Health Infrastructure\156455_Tweed Valley Hospital\3_Job Folder\GISU\156455_13_TVHs2\BDARs2\mxd\J156455_13_BDARs2_zA04_TCR_footprint_and_vege_zones_site_190801.mxd