


# Appendix B\_Architectural Drawings SSDA - Architectural and Urban Design Report


By Cox Architecture November 2019

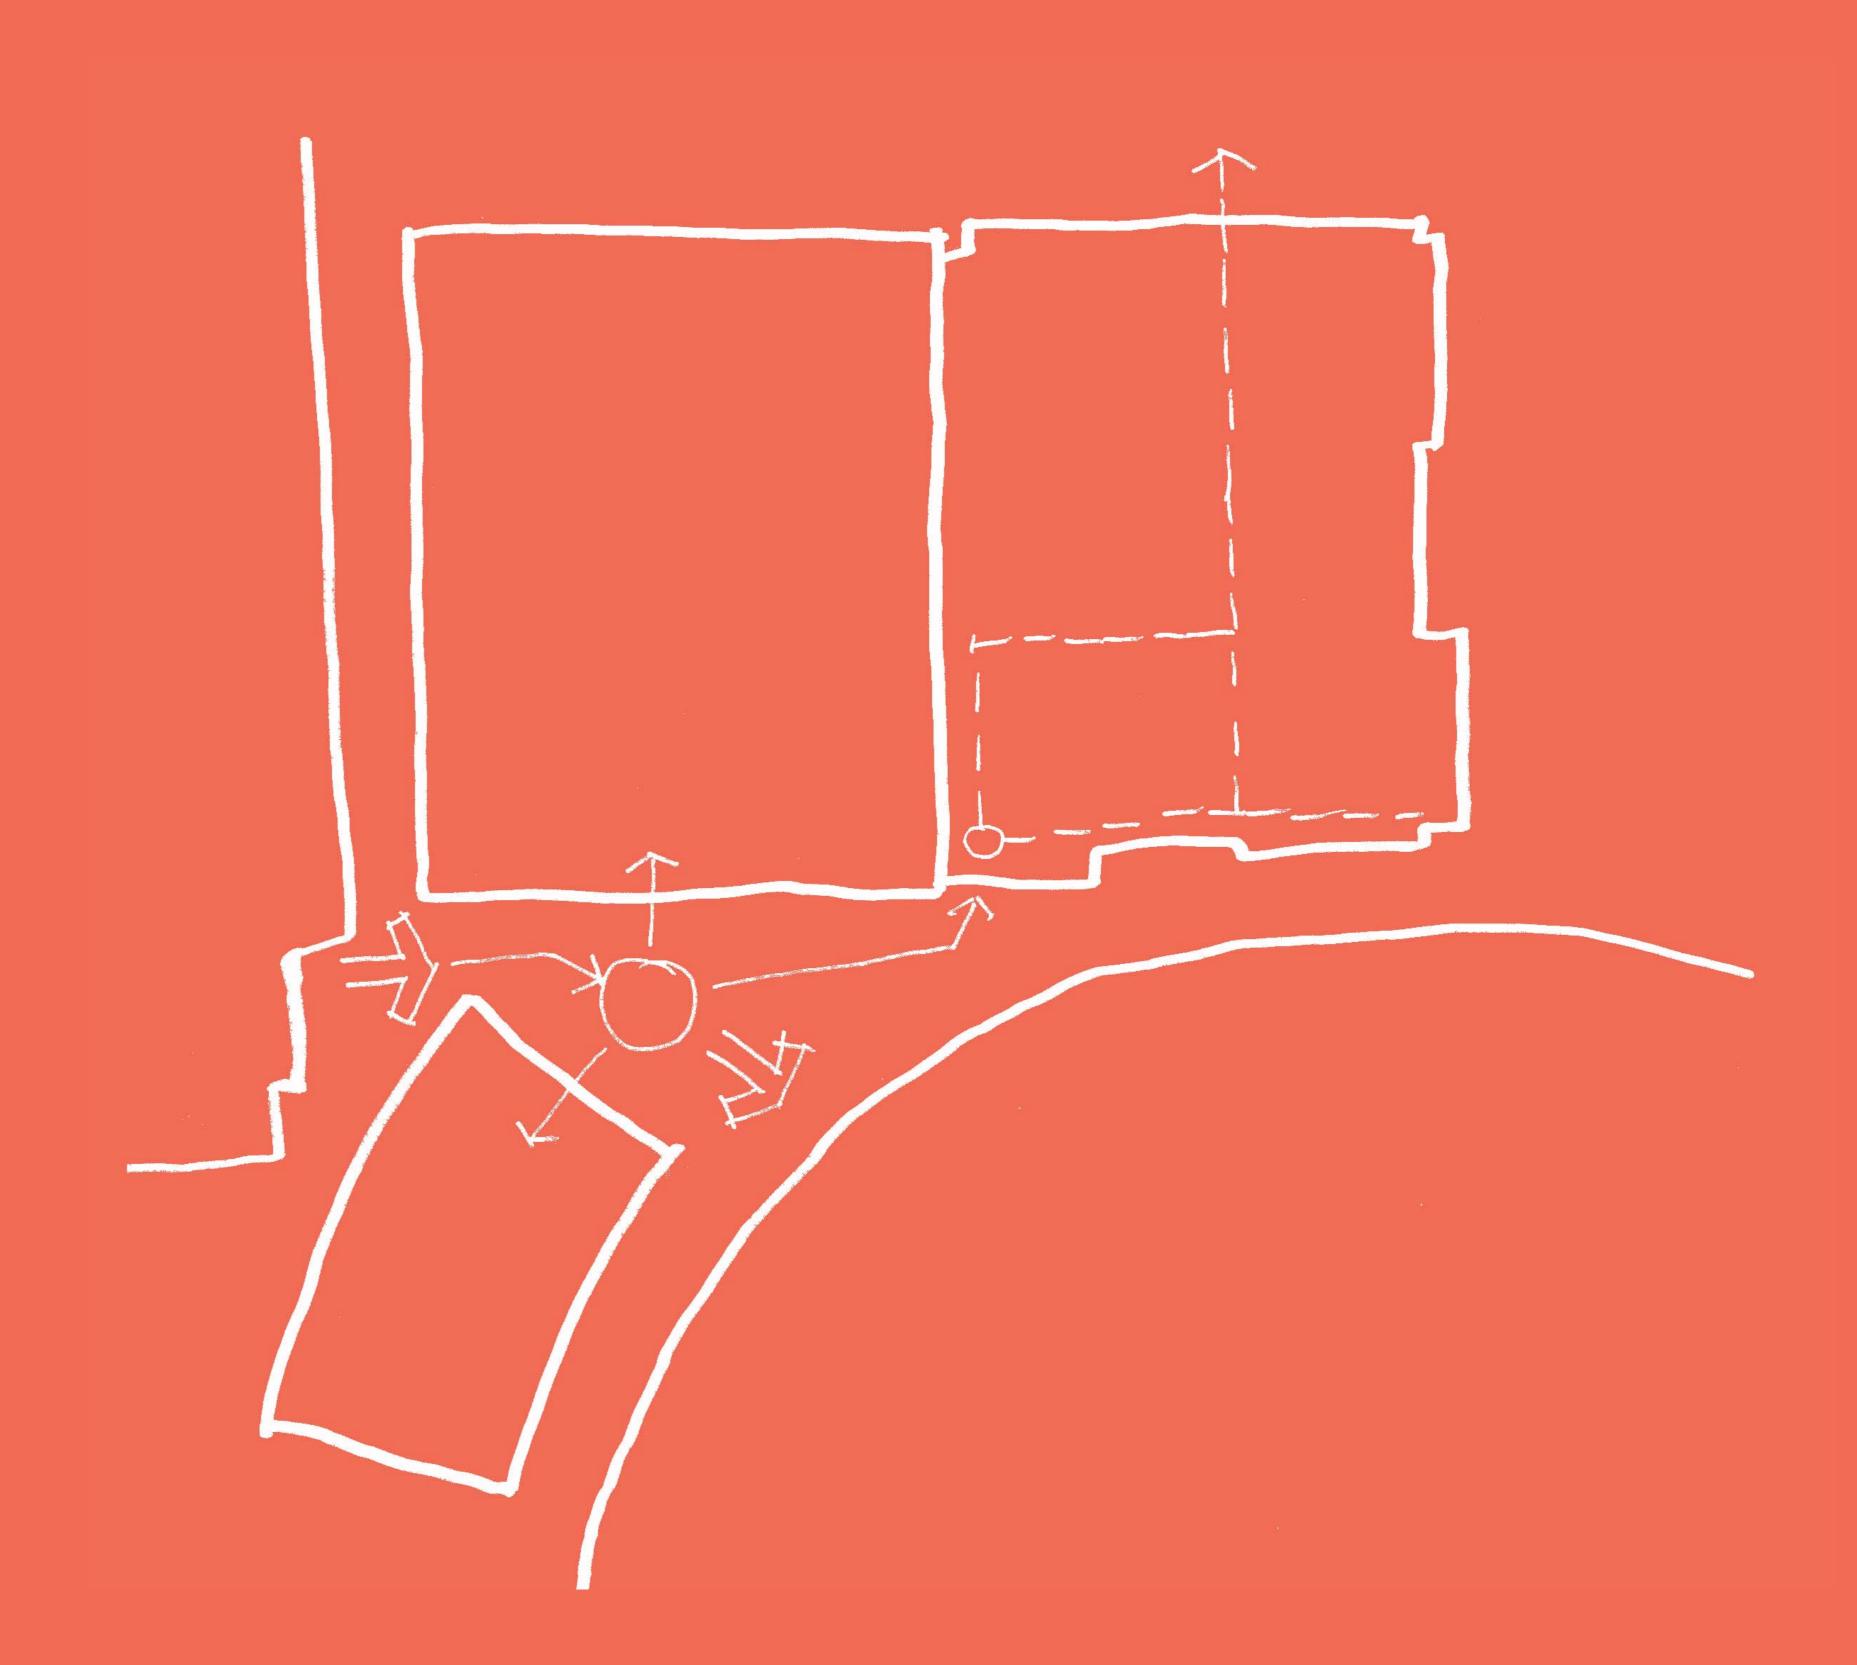

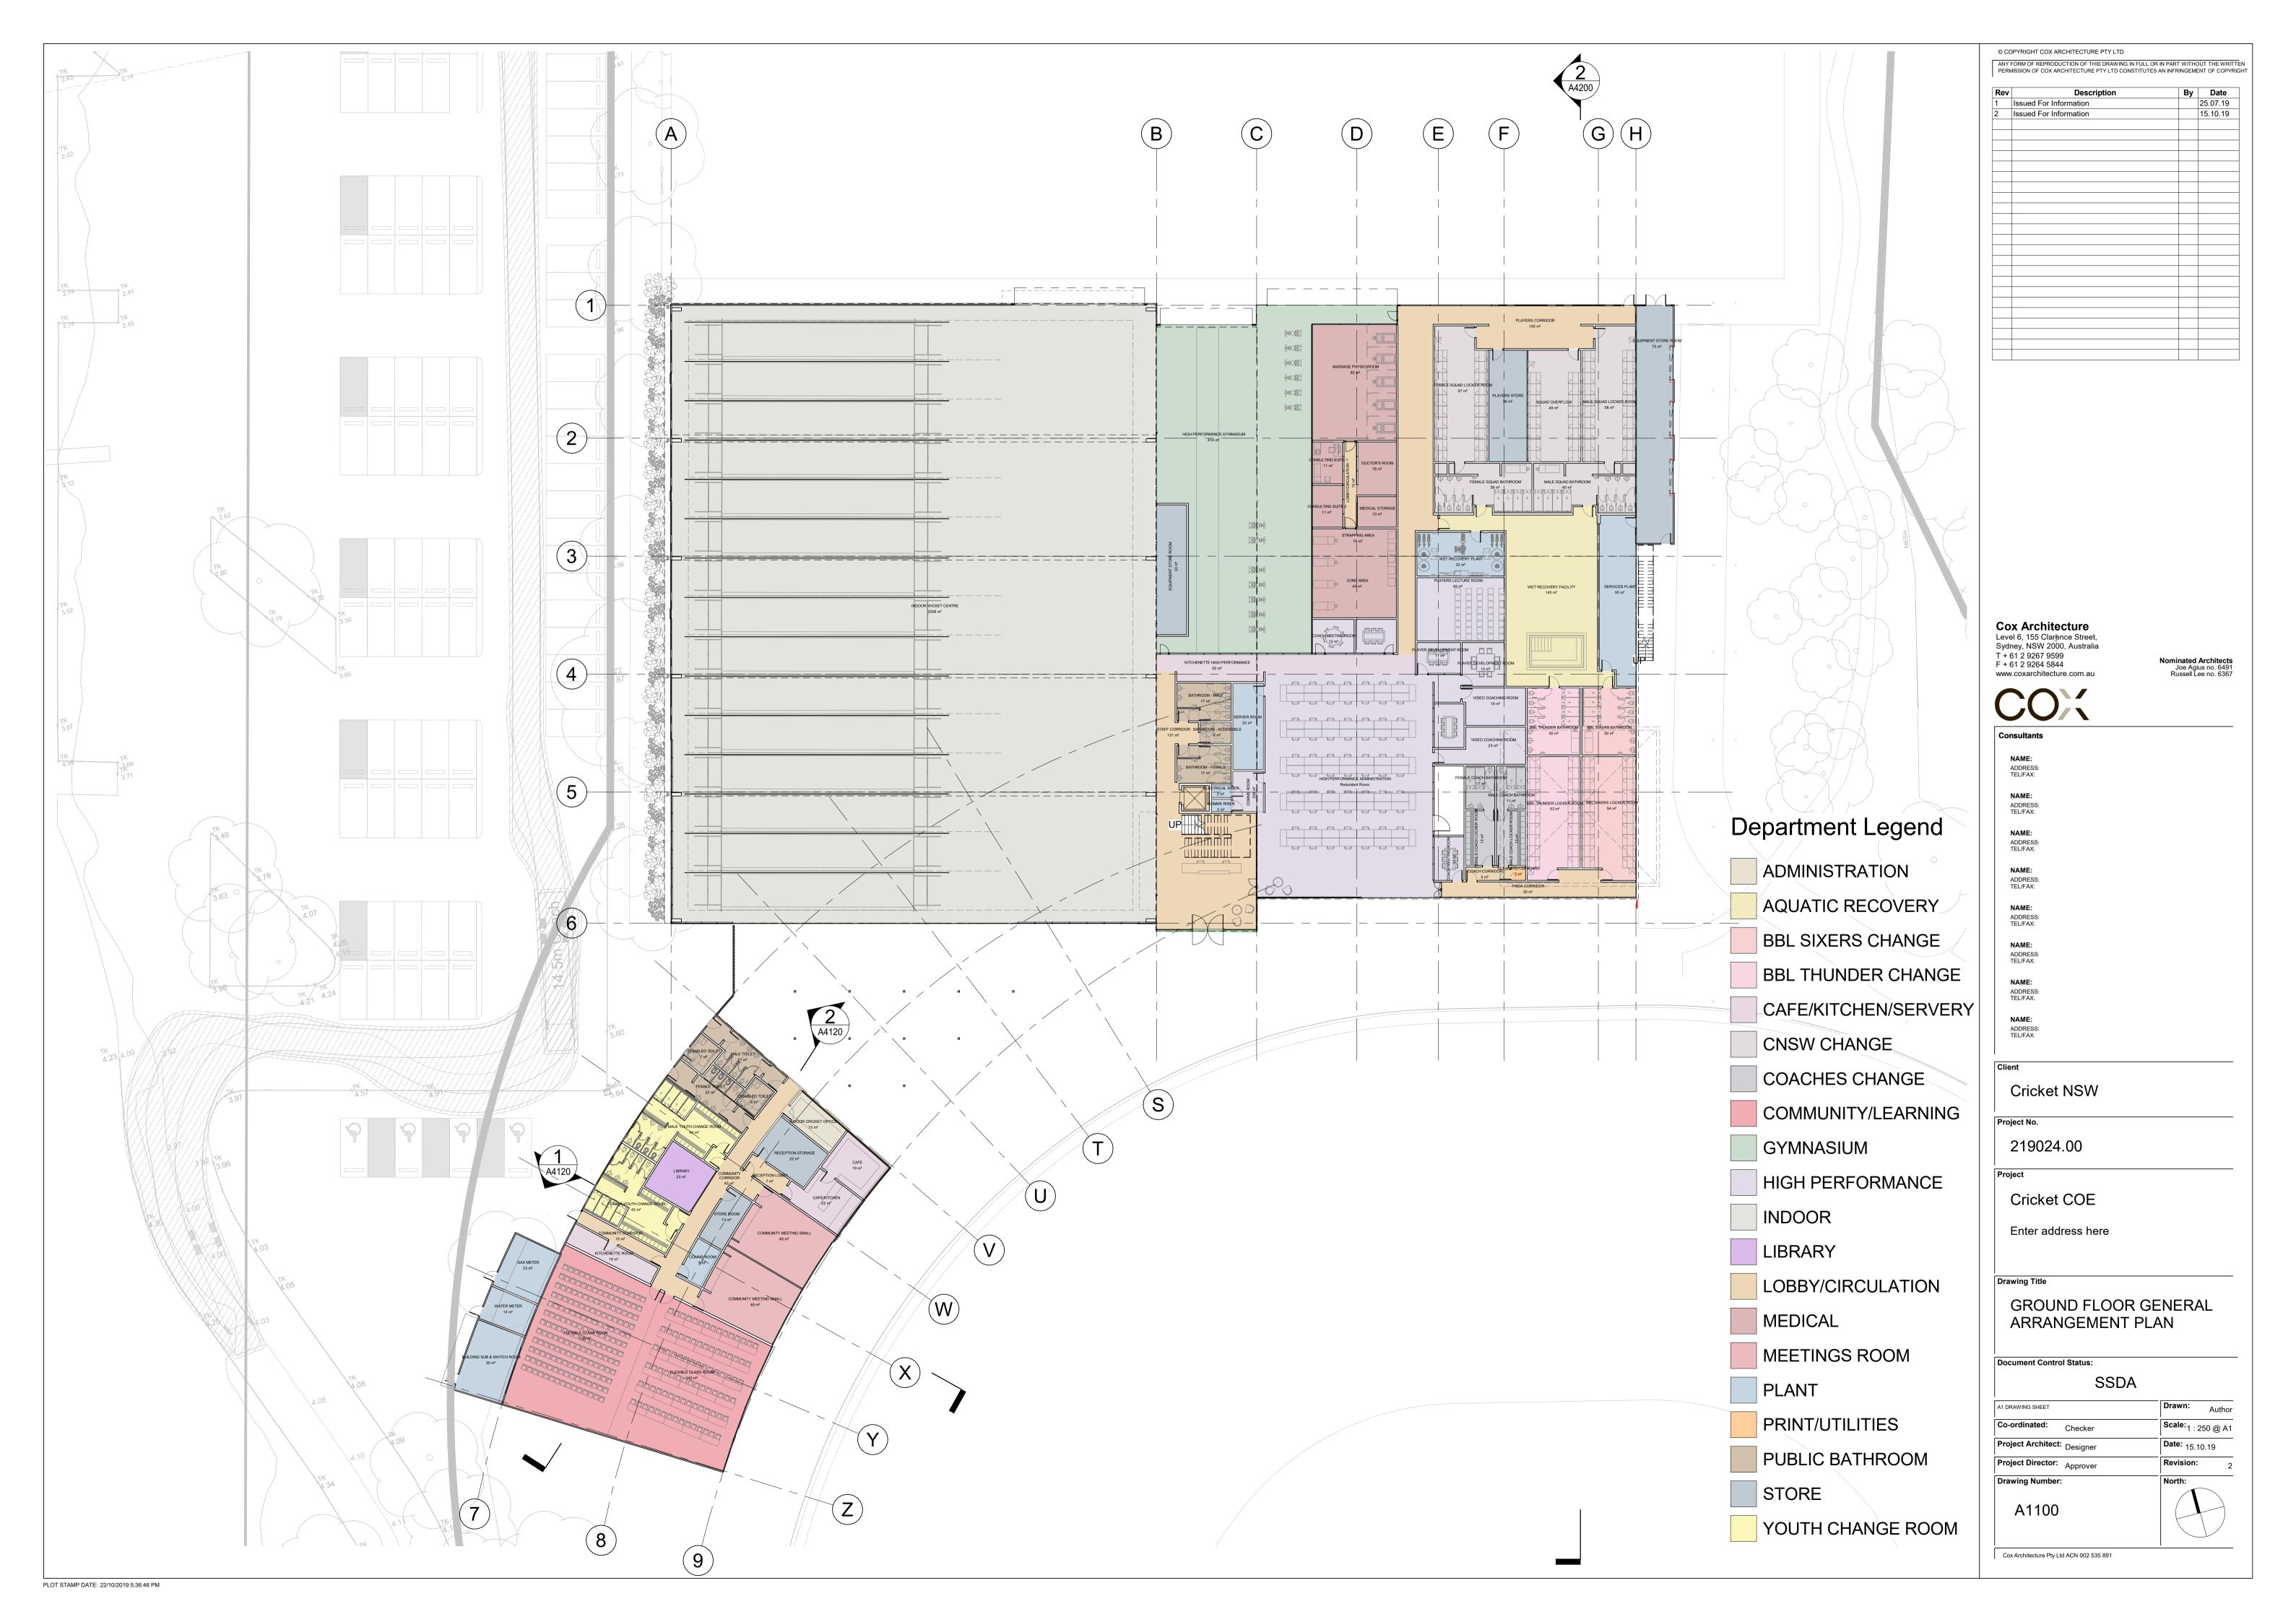


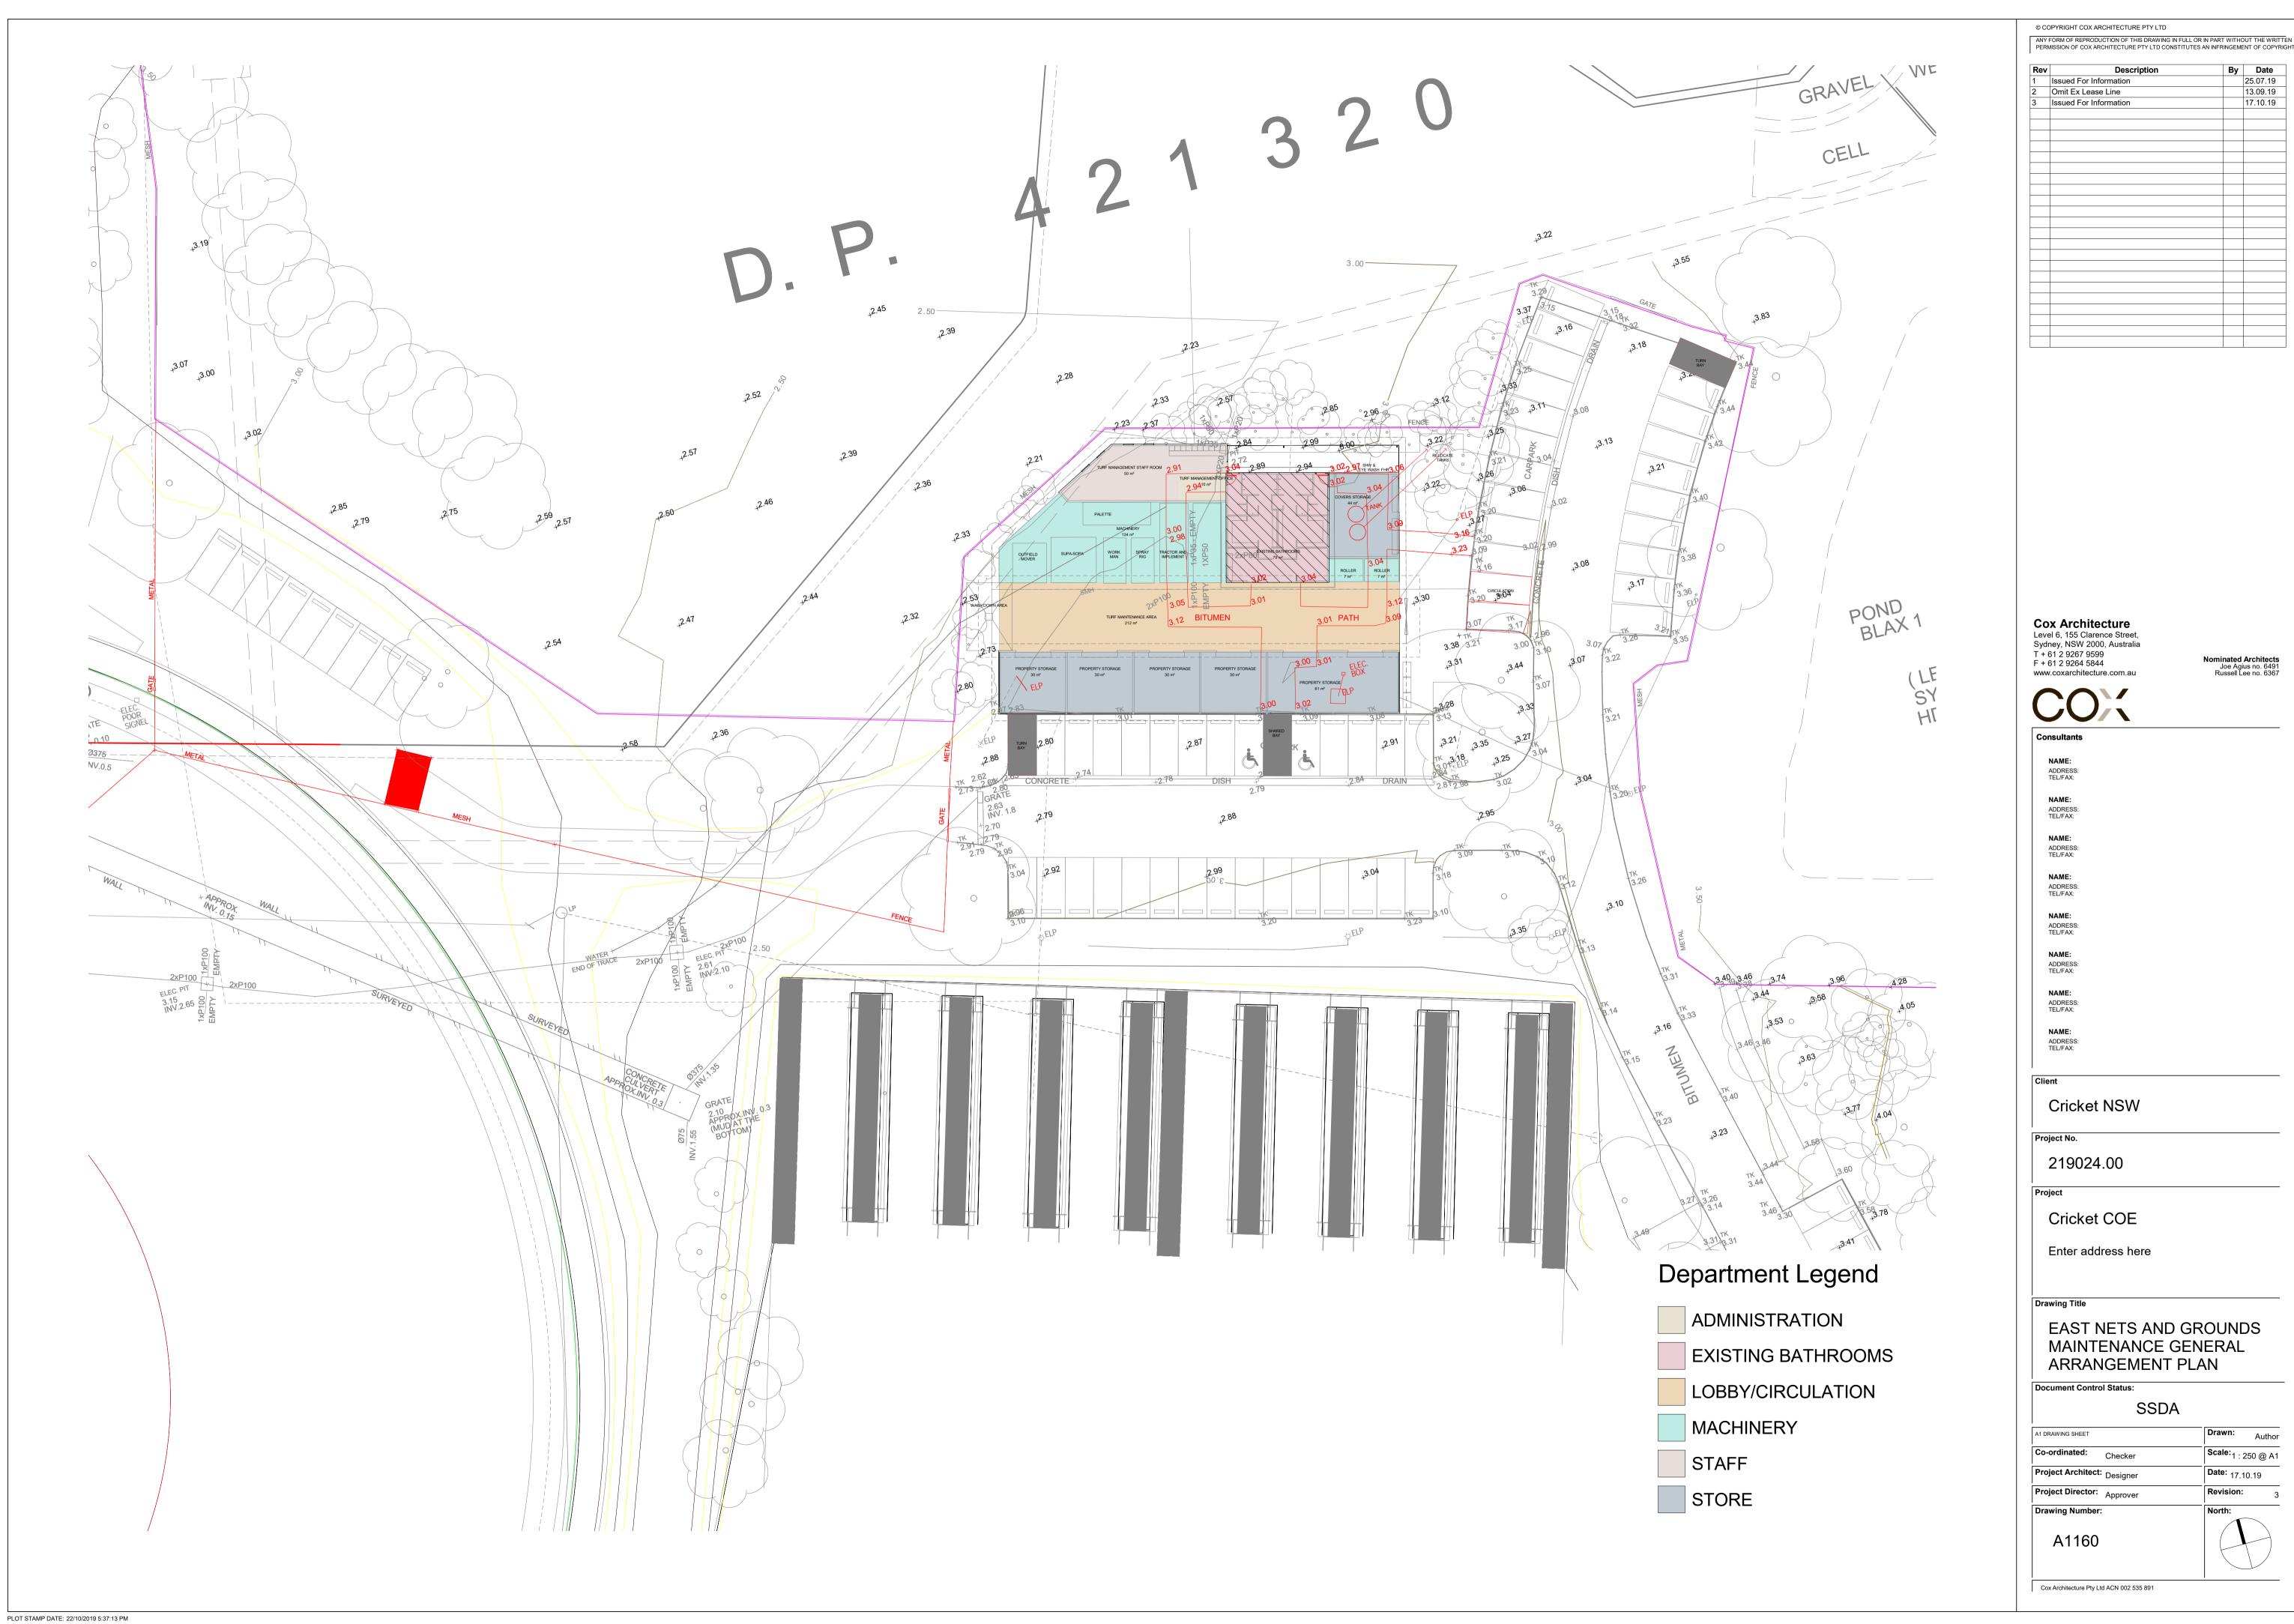



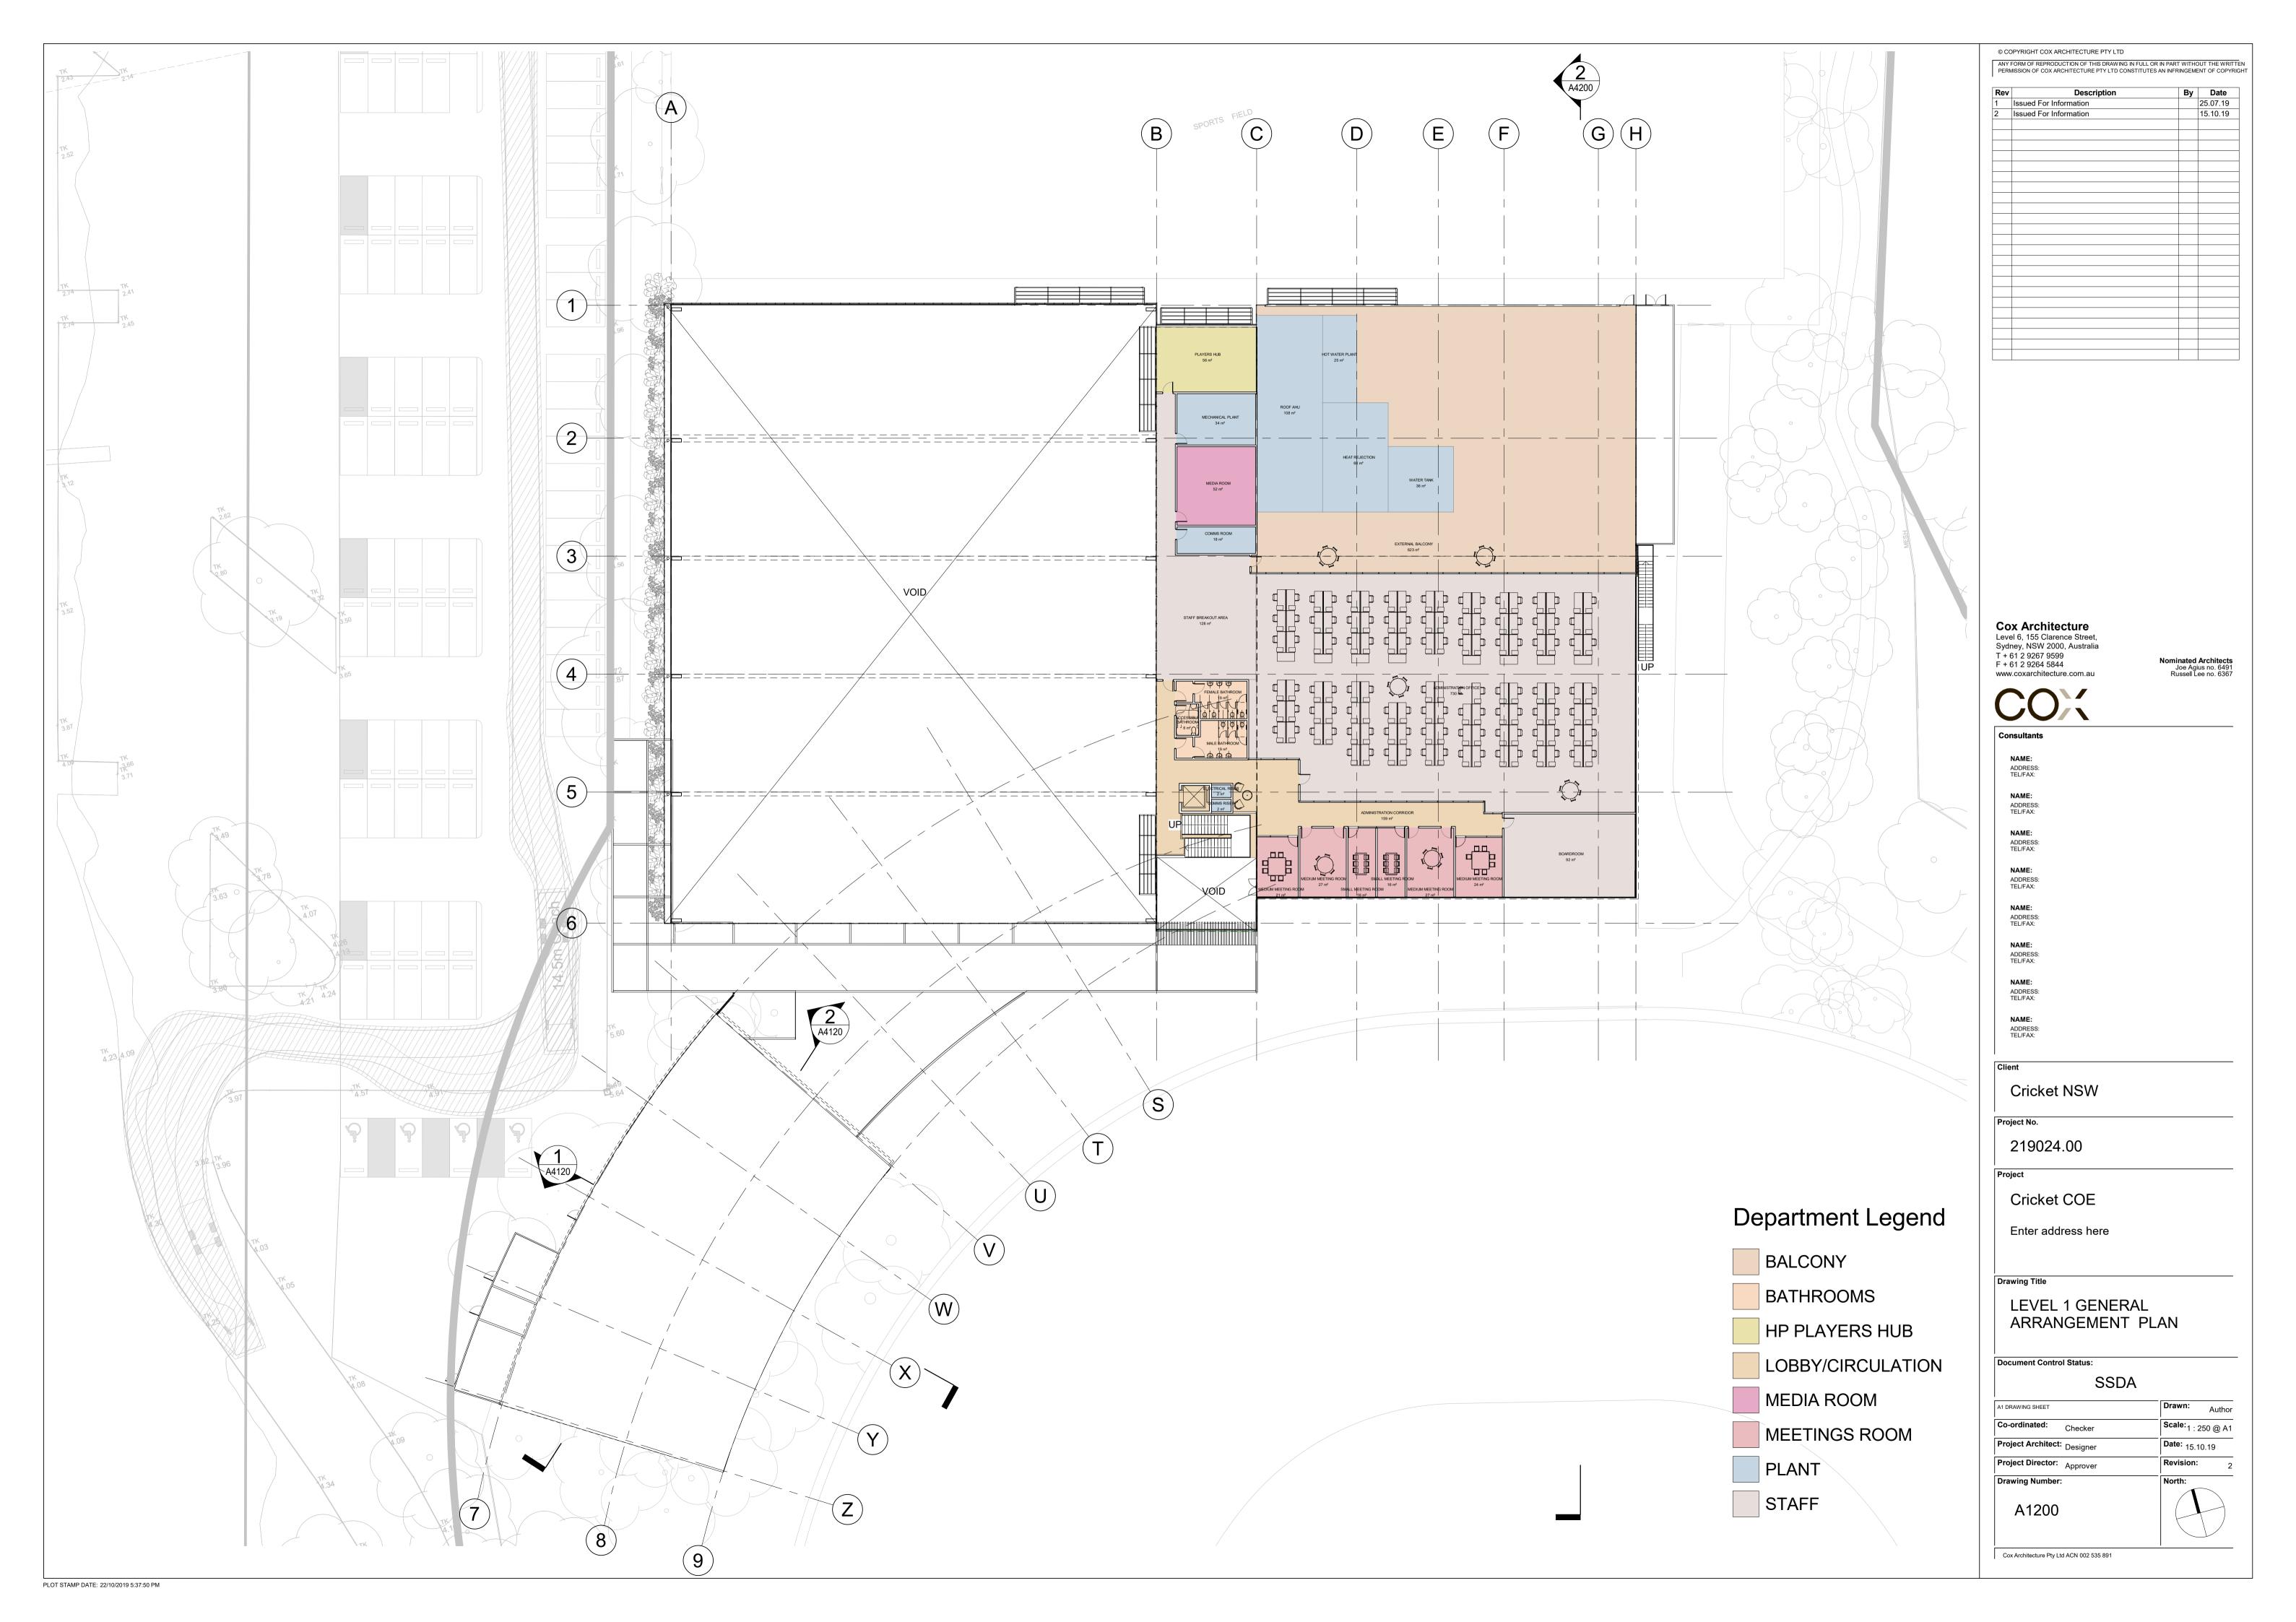



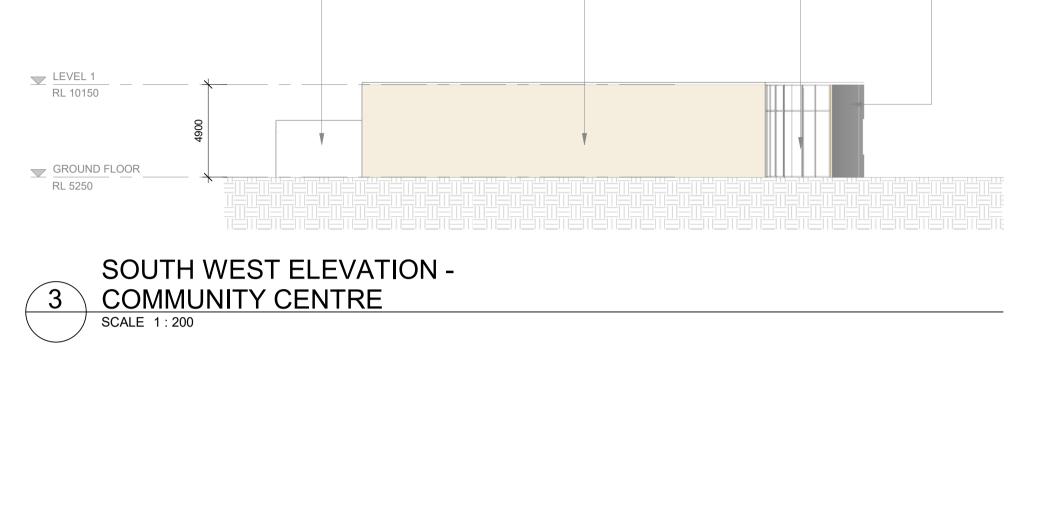

SANDSTONE COLOURED


CONCRETE PANELS

ALUMINIUM FRAMED GLASS WITH SPECTRAL


FINISH LESS THAN 20%

CLADDING

CONCRETE PANELS

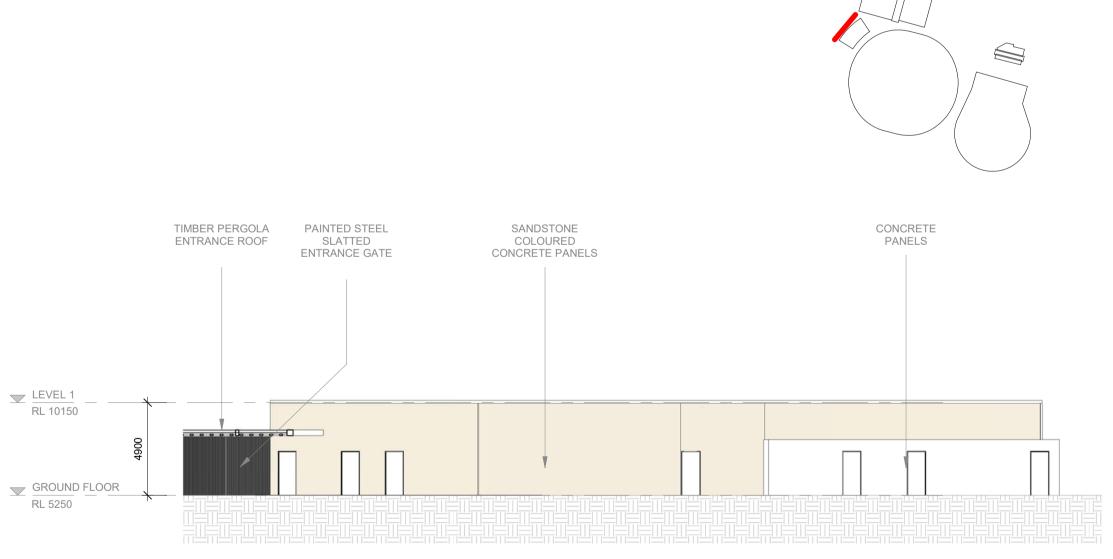



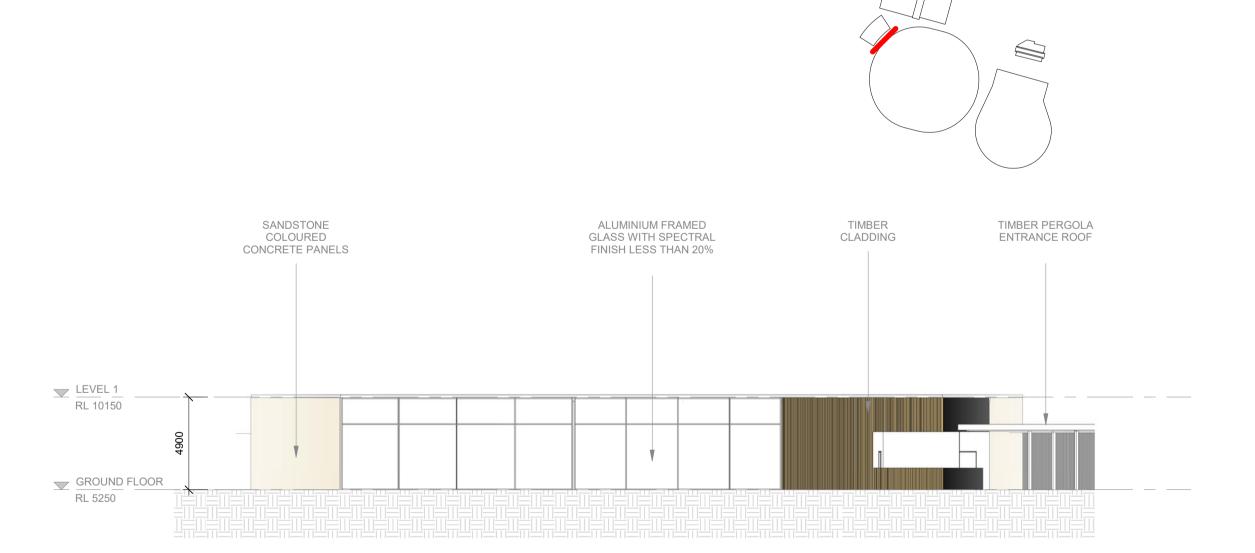

SOUTH EAST ELEVATION -COMMUNITY CENTRE

SCALE 1:200

Rev	Description	Ву	Date
1	Issued For Information		15.10.19

© COPYRIGHT COX ARCHITECTURE PTY LTD

Cox Architecture
Level 6, 155 Clarence Street,
Sydney, NSW 2000, Australia T + 61 2 9267 9599 F + 61 2 9264 5844 www.coxarchitecture.com.au Consultants

NAME: ADDRESS: TEL/FAX: NAME: ADDRESS: TEL/FAX: NAME: ADDRESS: TEL/FAX: NAME: ADDRESS: TEL/FAX: ADDRESS: TEL/FAX: ADDRESS: TEL/FAX:

Nominated Architects Joe Agius no. 6491 Russell Lee no. 6367

Cricket NSW Project No. 219024.00

Cricket COE


Enter address here

Drawing Title

COMMUNITY CENTRE **ELEVATIONS** 

**Document Control Status:** 

A1 DRAWING SHEET	Drawn: Autho
Co-ordinated: Checker	Scale: As indicated
Project Architect: Designer	Date: 15.10.19
Project Director: Approver	Revision:
Drawing Number:	North:
A3030	

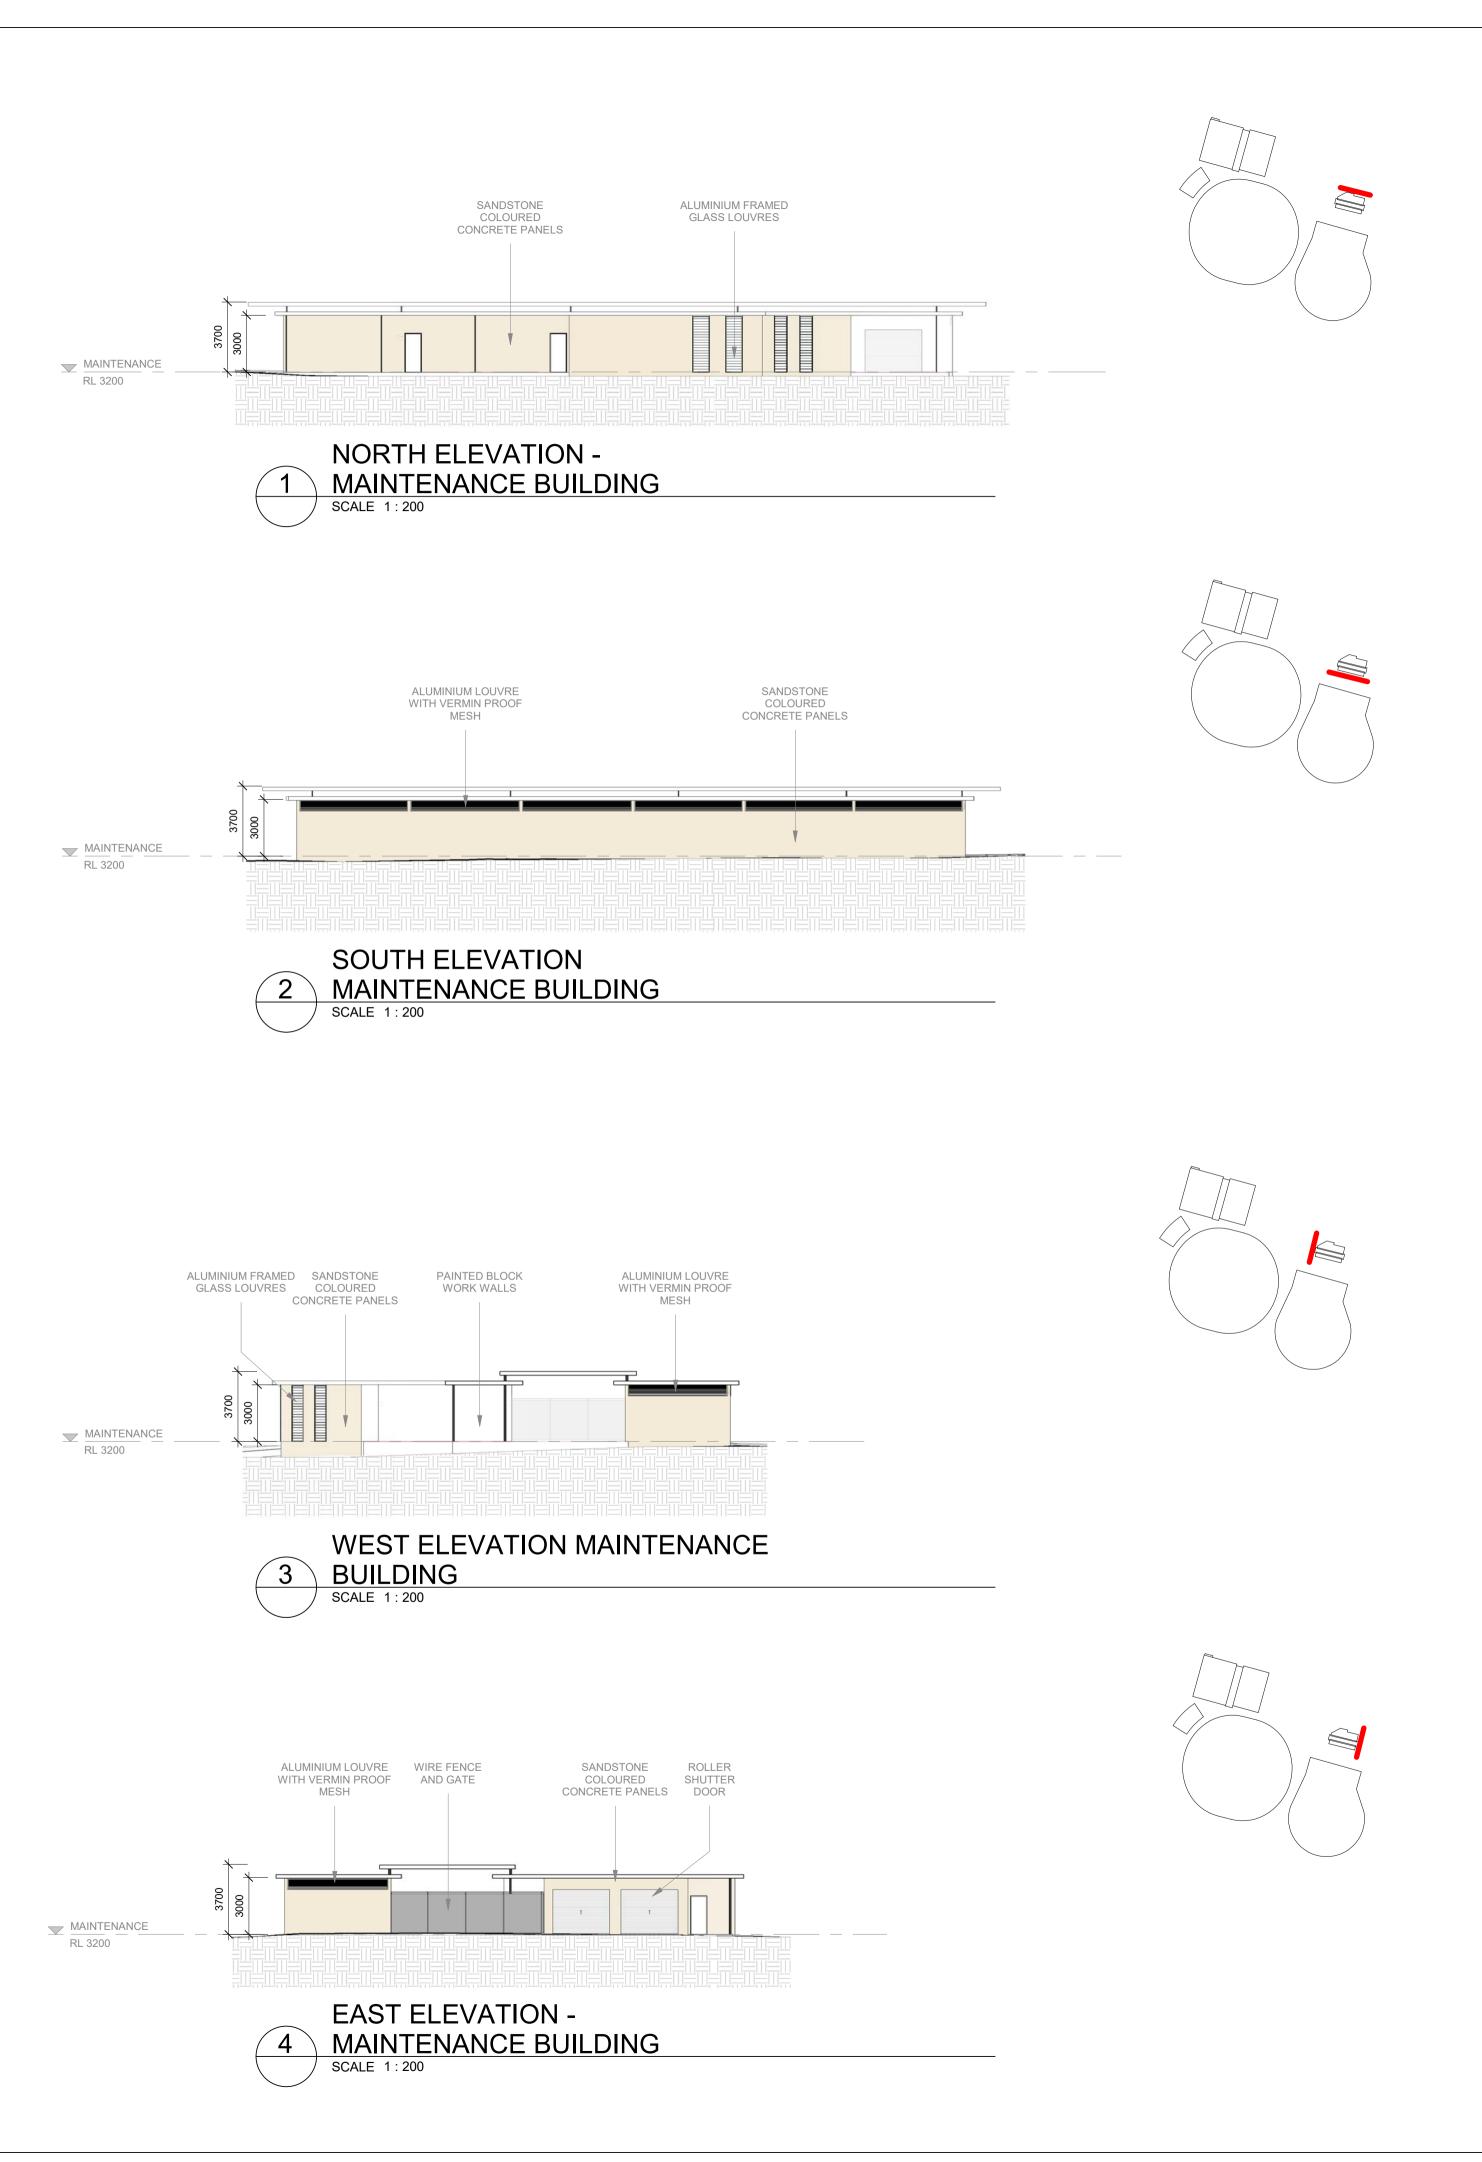

PLOT STAMP DATE: 21/10/2019 5:17:58 PM

© COPYRIGHT COX ARCHITECTURE PTY LTD

ANY FORM OF REPRODUCTION OF THIS DRAWING IN FULL OR IN PART WITHOUT THE WRITTEN PERMISSION OF COX ARCHITECTURE PTY LTD CONSTITUTES AN INFRINGEMENT OF COPYRIGHT

Rev	Description	Ву	Date
1	Issued For Information	_	17.10.19

Cox Architecture
Level 6, 155 Clarence Street,
Sydney, NSW 2000, Australia
T + 61 2 9267 9599
F + 61 2 9264 5844 www.coxarchitecture.com.au

Nominated Architects Joe Agius no. 6491 Russell Lee no. 6367



Consultants

NAME: ADDRESS: TEL/FAX:

ADDRESS: TEL/FAX:

NAME:

NAME: ADDRESS: TEL/FAX:

Cricket NSW

219024.00

Cricket COE

Enter address here


MAINTENANCE BUILDING **ELEVATIONS** 

**Document Control Status:** 

SSDA	
	Drawn:
Checker	Scale: As
Designer	Date: 17.1

		Auti
Co-ordinated:	Checker	Scale: As indicat
Project Architec	ct: Designer	Date: 17.10.19
Project Director	Approver	Revision:
		N

A3040

 

Cox Architecture Pty Ltd ACN 002 535 891







ANY FORM OF REPRODUCTION OF THIS DRAWING IN FULL OR IN PART WITHOUT THE WRITTEN PERMISSION OF COX ARCHITECTURE PTY LTD CONSTITUTES AN INFRINGEMENT OF COPYRIGHT By Date Description

© COPYRIGHT COX ARCHITECTURE PTY LTD

Cox Architecture
Level 6, 155 Clarence Street,
Sydney, NSW 2000, Australia
T + 61 2 9267 9599
F + 61 2 9264 5844 www.coxarchitecture.com.au

Nominated Architects Joe Agius no. 6491 Russell Lee no. 6367



ADDRESS: TEL/FAX: NAME: ADDRESS: TEL/FAX:

NAME:

NAME: ADDRESS: TEL/FAX:

ADDRESS: TEL/FAX:

ADDRESS: TEL/FAX:

ADDRESS: TEL/FAX:

Cricket NSW

219024.00

Cricket COE

Enter address here

Drawing Title

PRESENTATION **ELEVATIONS EAST AND** WEST


**Document Control Status:** SSDA


A1 DRAWING SHEET	Drawn: Author
Co-ordinated: Checker	Scale: As indicated
Project Architect: Designer	Date:
Project Director: Approver	Revision:
Drawing Number:	North:
A3110	

A3110

Cox Architecture Pty Ltd ACN 002 535 891

SCALE 1:200

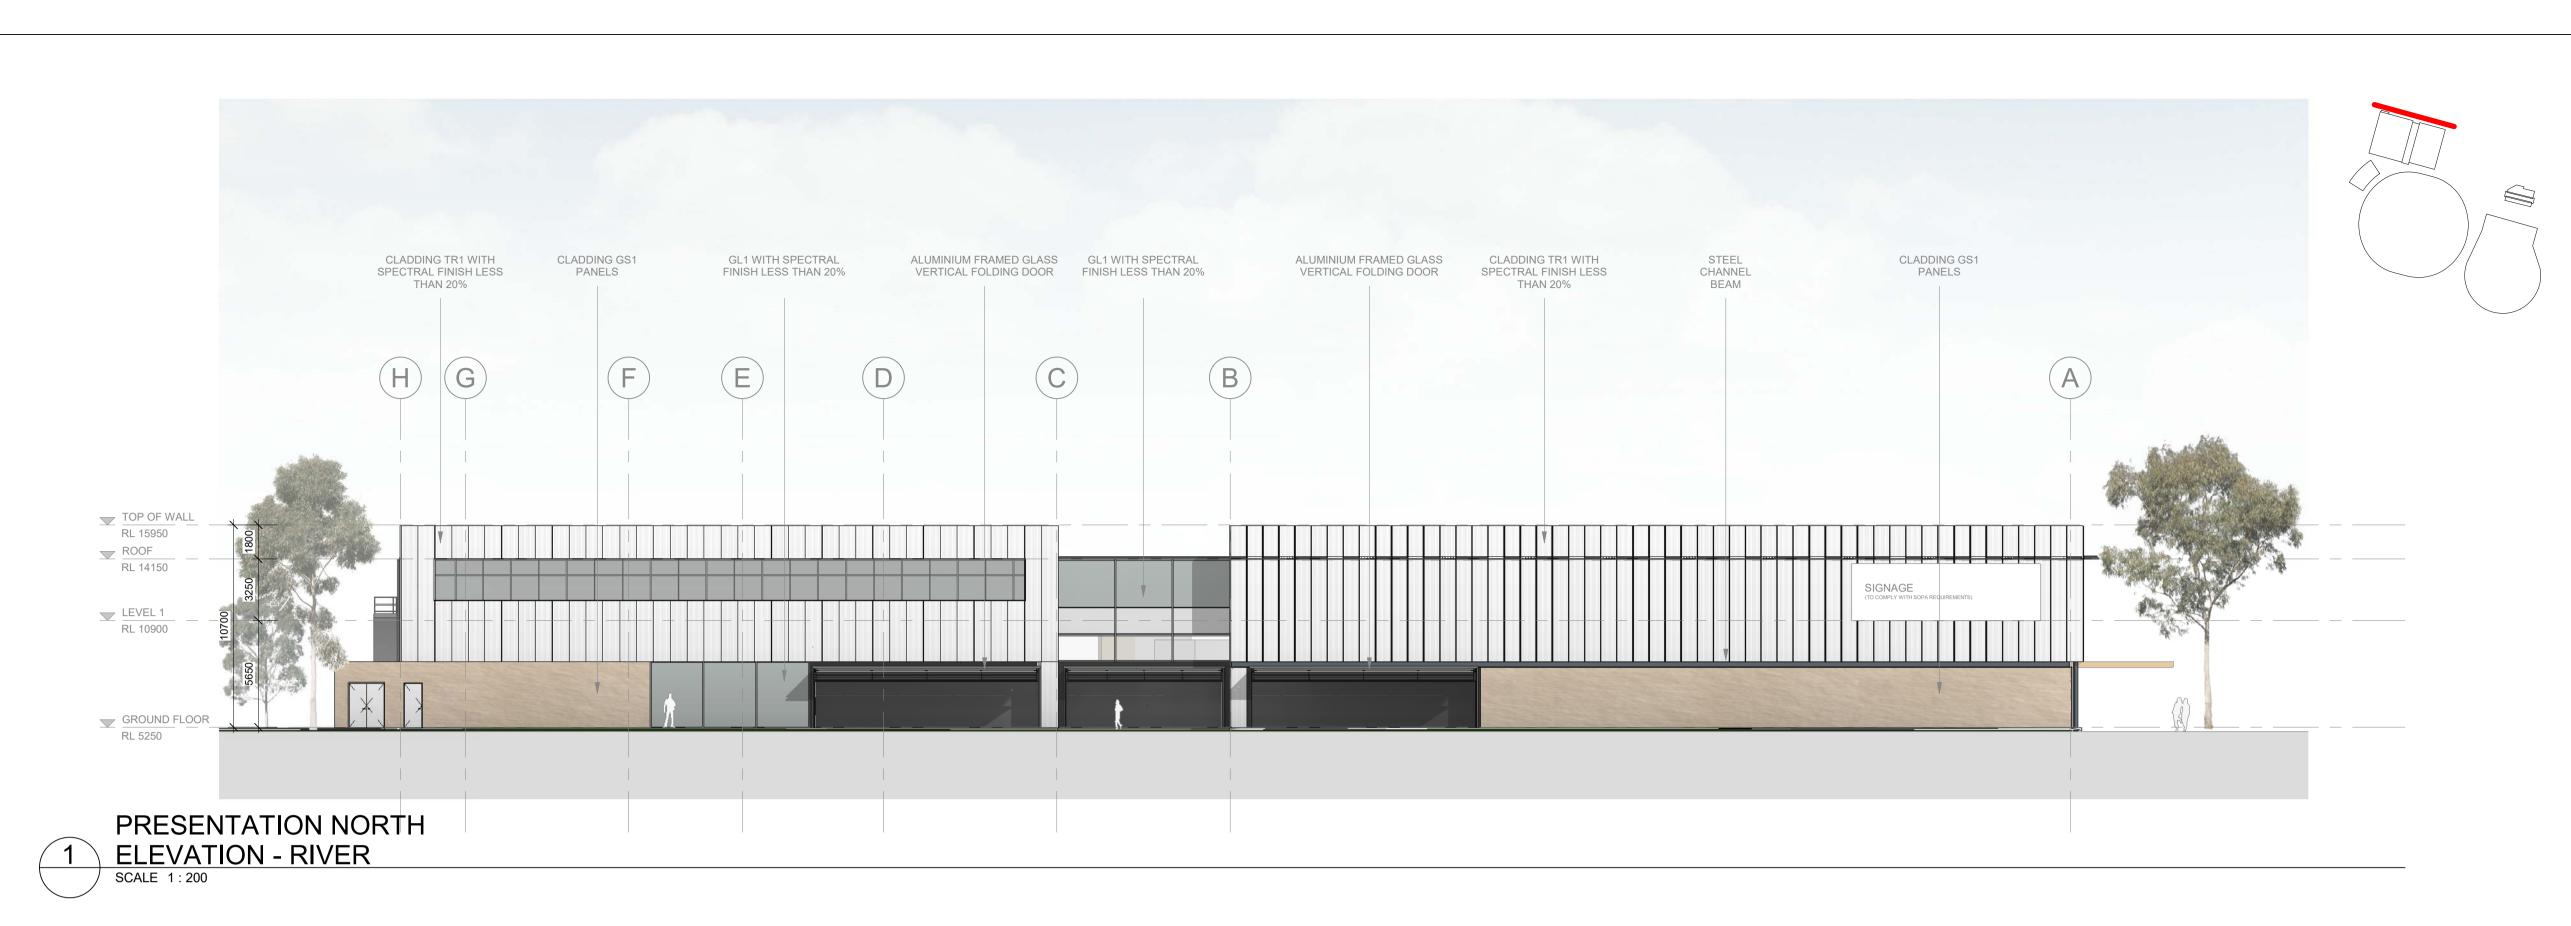

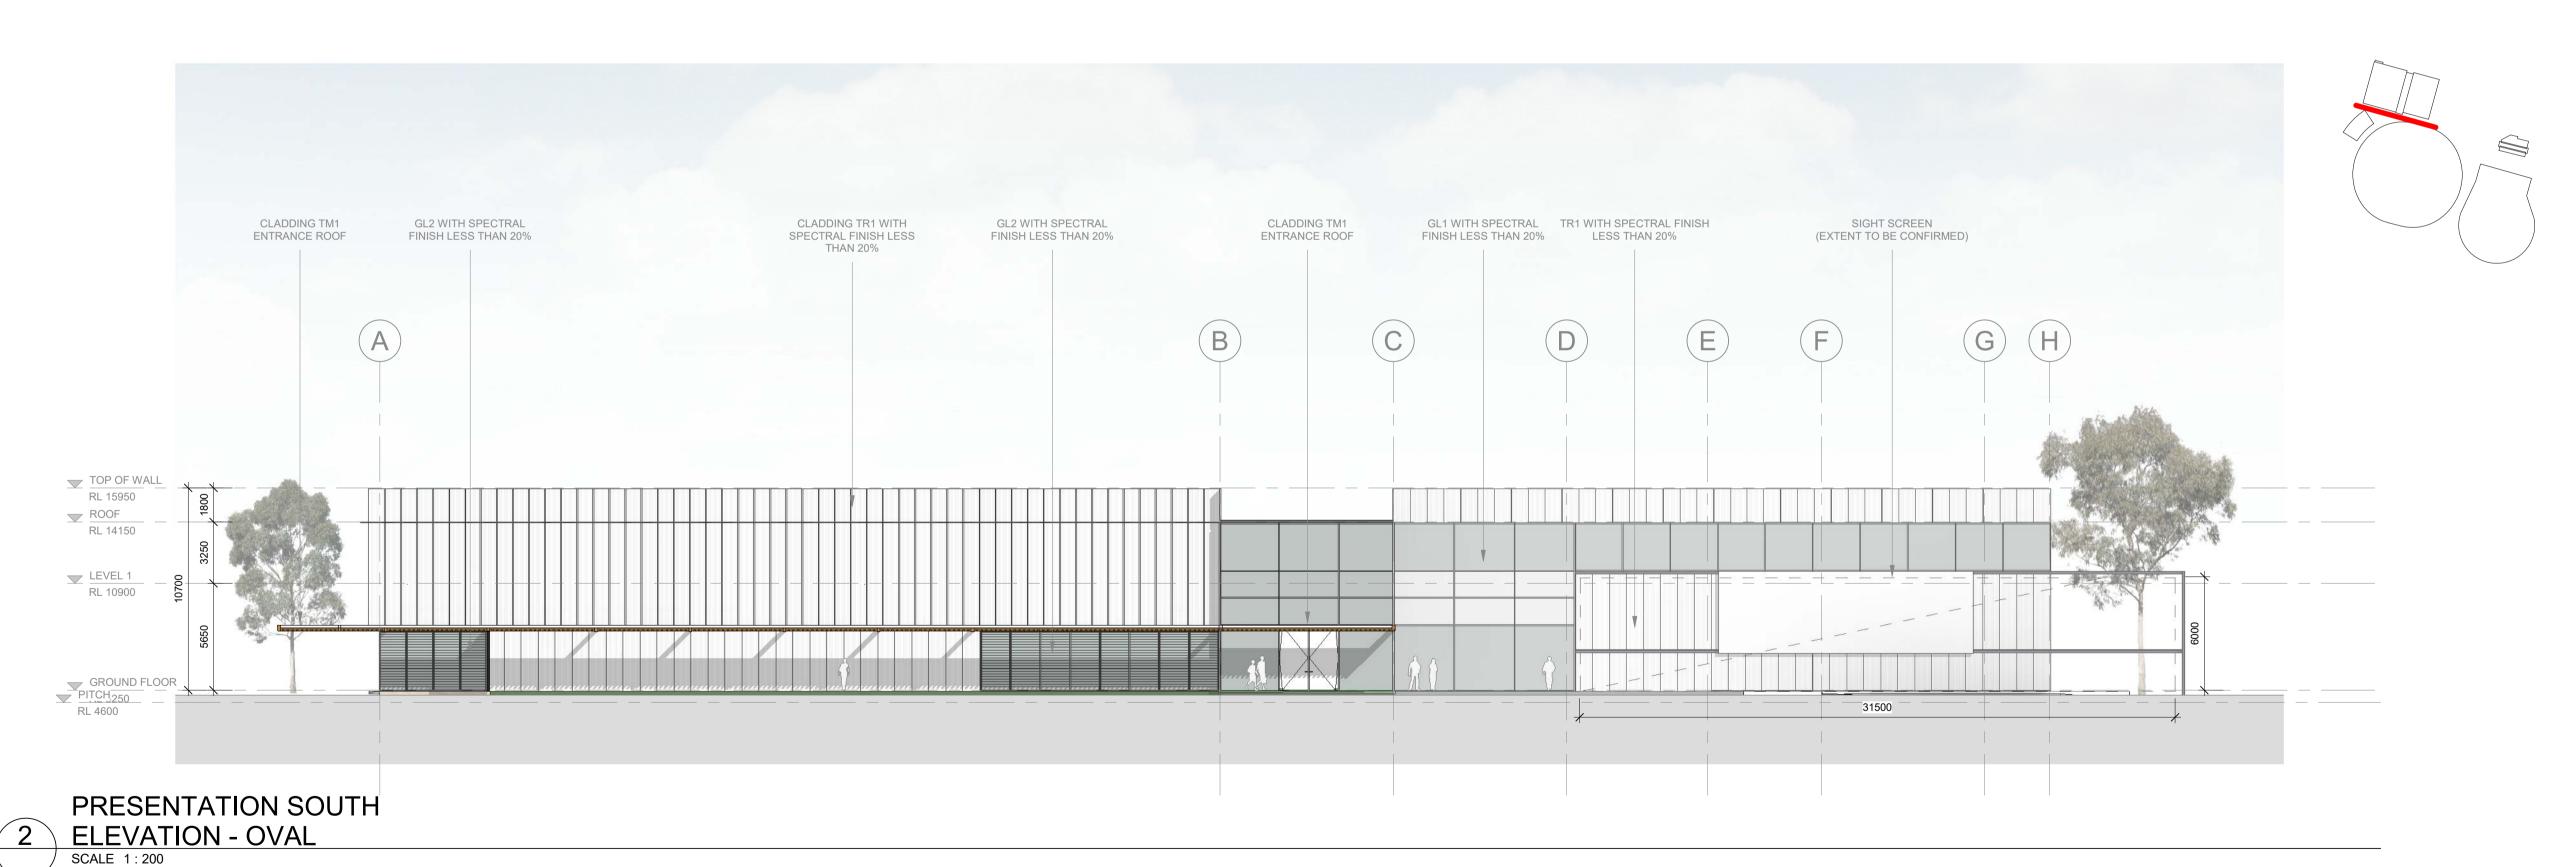



ANY FORM OF REPRODUCTION OF THIS DRAWING IN FULL OR IN PART WITHOUT THE WRITTEN PERMISSION OF COX ARCHITECTURE PTY LTD CONSTITUTES AN INFRINGEMENT OF COPYRIGHT

Rev Description By Date

Description By Date

© COPYRIGHT COX ARCHITECTURE PTY LTD

Cox Architecture
Level 6, 155 Clarence Street,
Sydney, NSW 2000, Australia
T + 61 2 9267 9599
F + 61 2 9264 5844
www.coxarchitecture.com.au

Nominated Architects Joe Agius no. 6491 Russell Lee no. 6367



NA ADI

> ADDRESS: TEL/FAX: NAME:

NAME:

NAME: ADDRESS: TEL/FAX:

ADDRESS: TEL/FAX:

NAME: ADDRESS: TEL/FAX:

NAME: ADDRESS: TEL/FAX:

NAME: ADDRESS: TEL/FAX:

ent

Cricket NSW

219024.00

| -:---

Cricket COE

Enter address here

Cox Architecture Pty Ltd ACN 002 535 891


Drawing Title

PRESENTATION ELEVATIONS NORTH AND SOUTH

Document Control Status:

SSDA

A1 DRAWING SHEET	Drawn: Author
Co-ordinated: Checker	Scale: As indicated
Project Architect: Designer	Date:
Project Director: Approver	Revision:
Drawing Number:	North:
A3120	

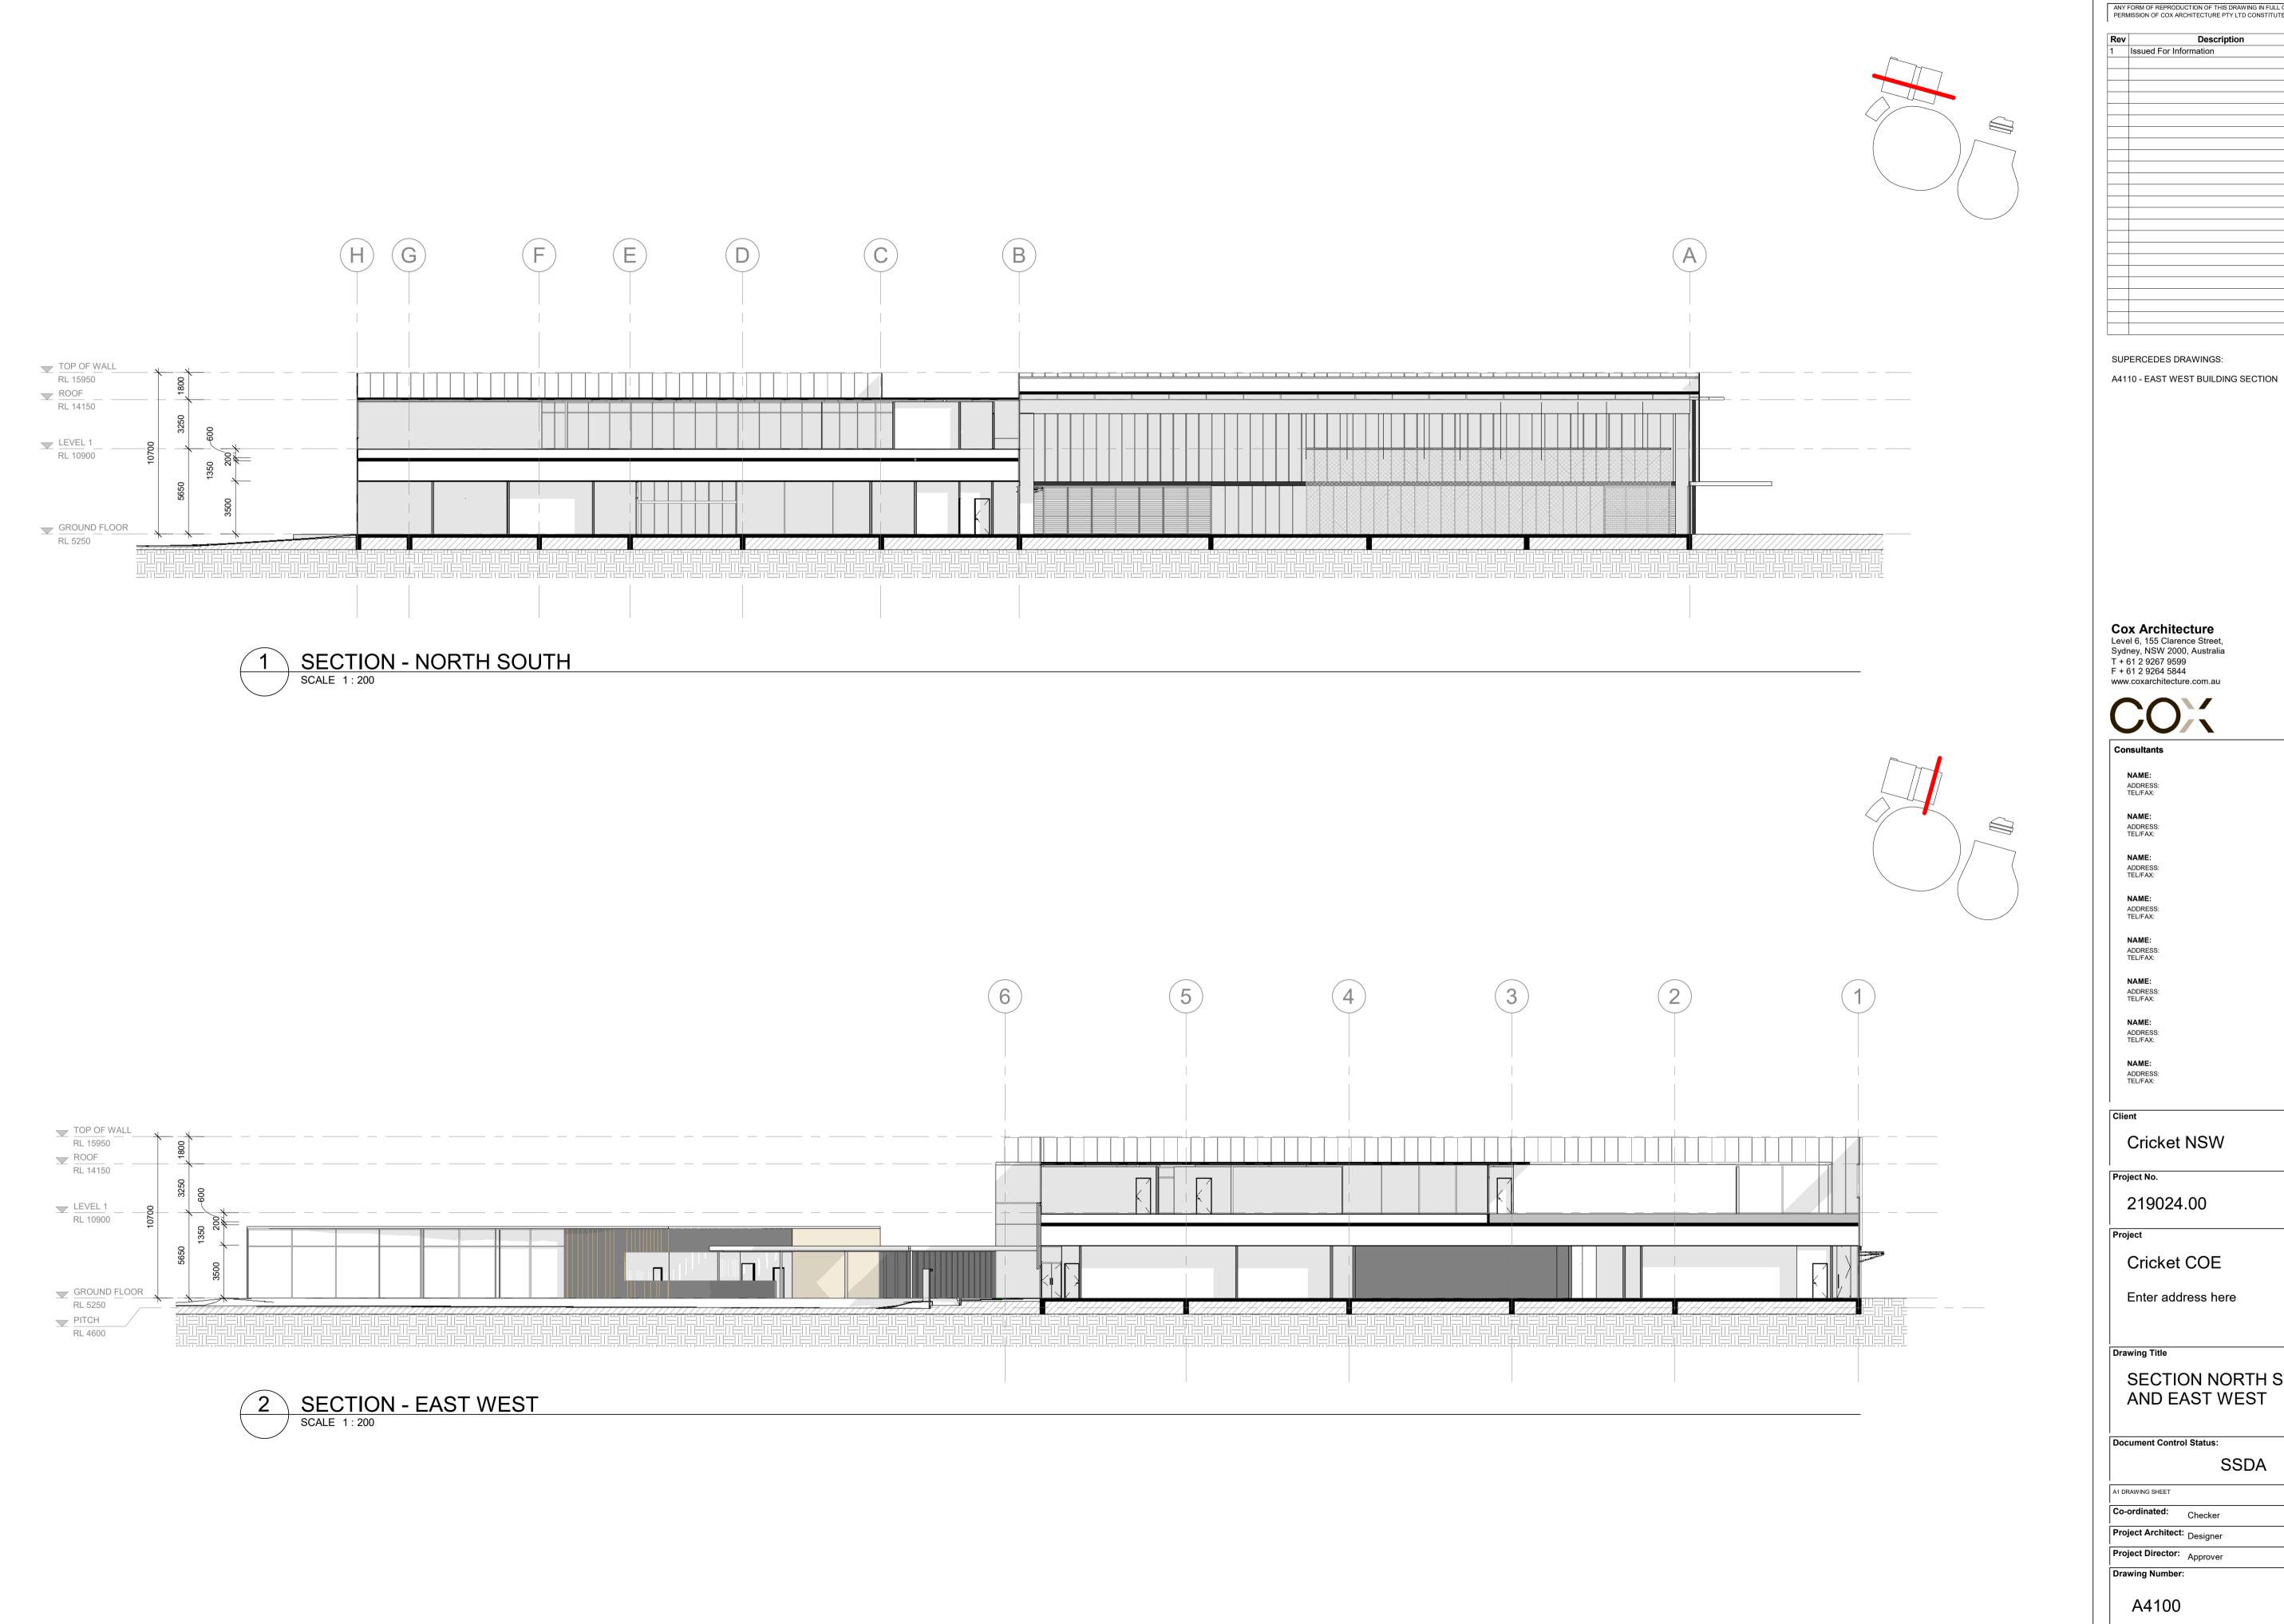

PLOT STAMP DATE: 24/10/2019 4:53:32 PM

© COPYRIGHT COX ARCHITECTURE PTY LTD


ANY FORM OF REPRODUCTION OF THIS DRAWING IN FULL OR IN PART WITHOUT THE WRITTEN PERMISSION OF COX ARCHITECTURE PTY LTD CONSTITUTES AN INFRINGEMENT OF COPYRIGHT


Rev		Ву	Date
1	Issued For Information		15.10.19

Nominated Architects Joe Agius no. 6491 Russell Lee no. 6367


SECTION NORTH SOUTH


A1 DRAWING SHEET	Drawn: Author
Co-ordinated: Checker	Scale: As indicated
Project Architect: Designer	Date: 15.10.19
Project Director: Approver	Revision: 1
Drawing Number:	North:
A4100	

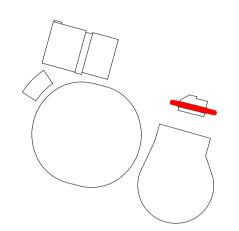

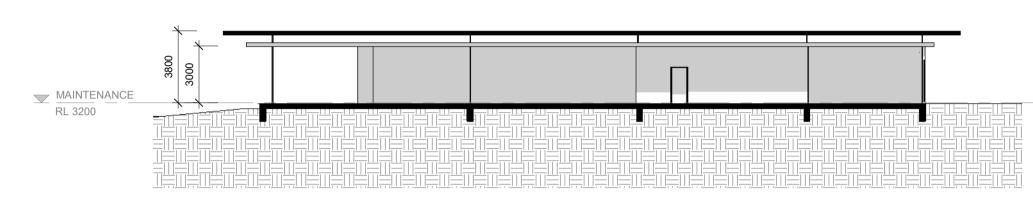

NORTH SOUTH SECTION - MAINTENANCE BUILDING
SCALE 1:200

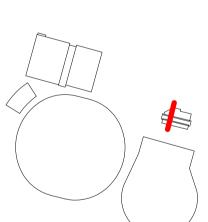

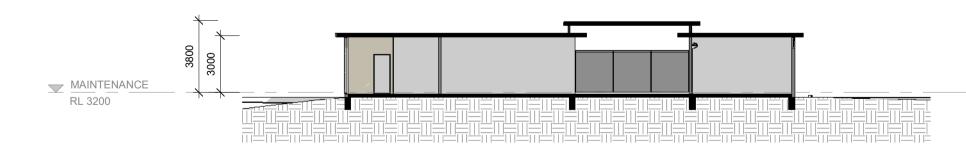



© COPYRIGHT COX ARCHITECTURE PTY LTD

ANY FORM OF REPRODUCTION OF THIS DRAWING IN FULL OR IN PART WITHOUT THE WRITTEN PERMISSION OF COX ARCHITECTURE PTY LTD CONSTITUTES AN INFRINGEMENT OF COPYRIGHT

Rev	Description	Ву	Date
1	Issued For Information		17.10.19

Cox Architecture
Level 6, 155 Clarence Street,
Sydney, NSW 2000, Australia
T + 61 2 9267 9599
F + 61 2 9264 5844
www.coxarchitecture.com.au

Nominated Architects Joe Agius no. 6491 Russell Lee no. 6367



NAME ADDRE

> NAME: ADDRESS: TEL/FAX:

NAME: ADDRESS: TEL/FAX:

NAME: ADDRESS: TEL/FAX:

ADDRESS TEL/FAX:

NAME:
ADDRESS:
TEL/FAX:
NAME:
ADDRESS:

NAME: ADDRESS

ient

Cricket NSW

219024.00

Cricket COE

Enter address here


Drawing Title


SECTION MAINTENANCE BUILDING

Document Control Status:

SSDA

A1 DRAWING SHEET	<b>Drawn</b> : Autho
Co-ordinated: Checker	Scale: As indicated
Project Architect: Designer	Date: 17.10.19
Project Director: Approver	Revision:
Drawing Number:	North:
A4110	

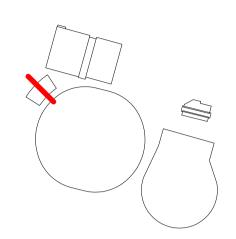


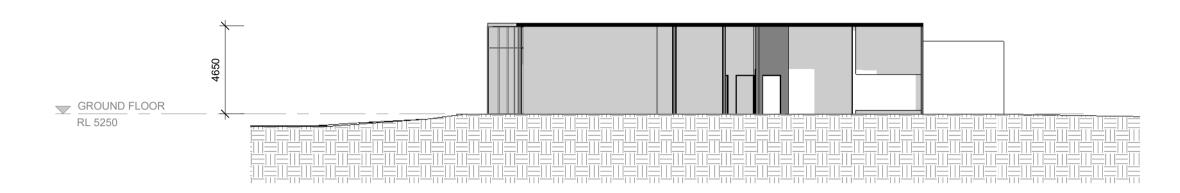


NORTH EAST & SOUTH WEST

SECTION - COMMUNITY CENTRE

SCALE 1: 200

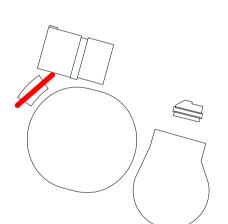

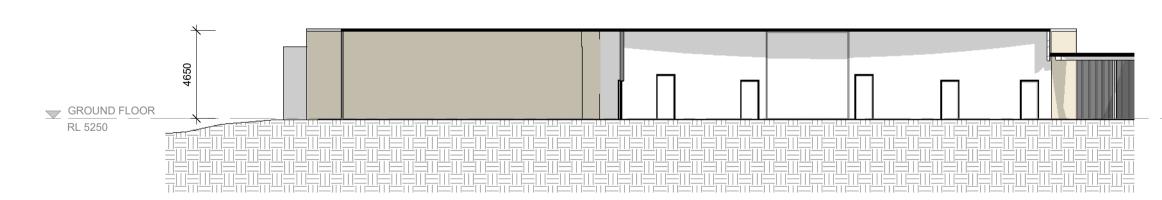



© COPYRIGHT COX ARCHITECTURE PTY LTD

ANY FORM OF REPRODUCTION OF THIS DRAWING IN FULL OR IN PART WITHOUT THE WRITTEN PERMISSION OF COX ARCHITECTURE PTY LTD CONSTITUTES AN INFRINGEMENT OF COPYRIGHT

Rev	Description	Ву	Date
1	Issued For Information		15.10.19

Cox Architecture
Level 6, 155 Clarence Street,
Sydney, NSW 2000, Australia
T + 61 2 9267 9599
F + 61 2 9264 5844
www.coxarchitecture.com.au

Nominated Architects Joe Agius no. 6491 Russell Lee no. 6367



NAMI ADDR

> NAME: ADDRESS: TEL/FAX:

NAME:

ADDRESS: TEL/FAX: NAME: ADDRESS: TEL/FAX:

NAME: ADDRES

NAME: ADDRESS: TEL/FAX:

NAME: ADDRESS TEL/FAX:

NAME: ADDRESS

Client

Cricket NSW

roject No.

219024.00

Cricket COE

Enter address here

Drawing Ti

SECTION COMMUNITY BUILDING


Document Control Status:

SSDA

A1 DRAWING SHEET	Drawn: Autho
Co-ordinated: Checker	Scale: As indicated
Project Architect: Designer	Date: 15.10.19
Project Director: Approver	Revision:

A4120

Cox Architecture Pty Ltd ACN 002 535 891

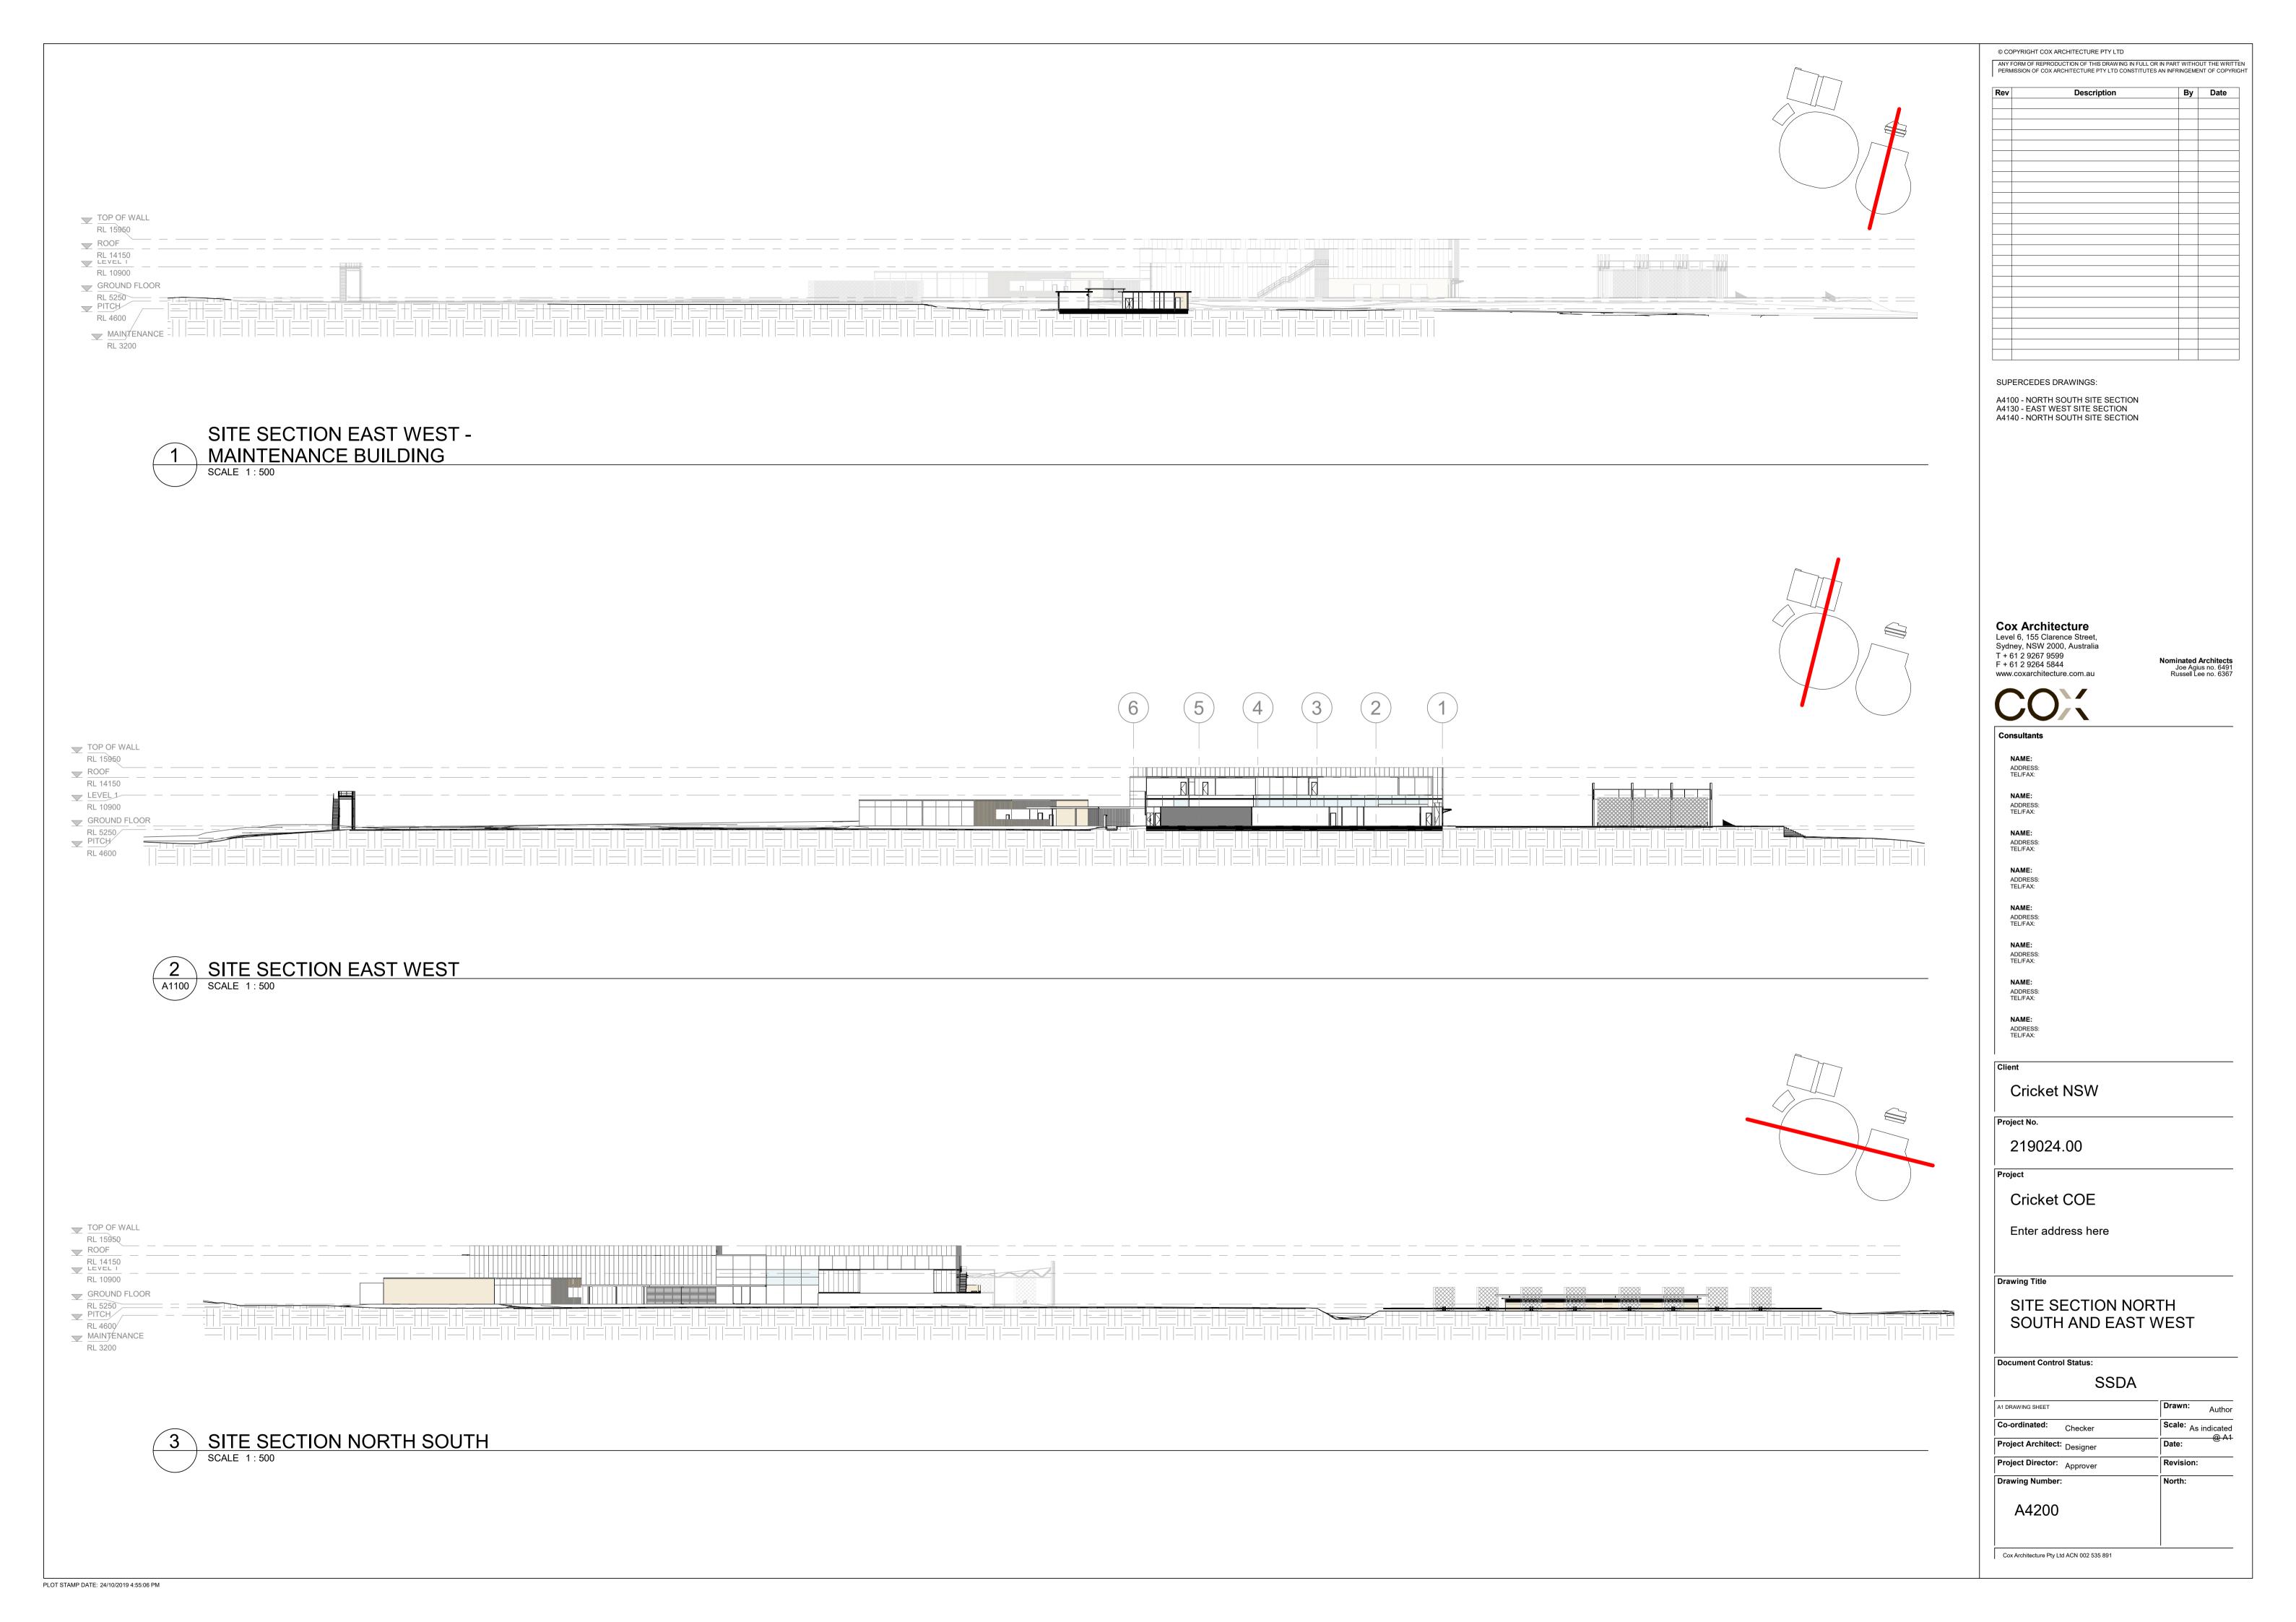

# **Sydney Cox Architecture**

Level 6, 155 Clarence Street Sydney NSW 2000 Tel: +61 2 9267 9599

#### Adelaide Cox Architecture

Level 2, 80 Pirie Street Adelaide SA 5000 Tel: +61 8 7122 5050

# **Brisbane Cox Architecture**

Level 2, 2 Edward Street Brisbane QLD 4000 Tel: +61 7 3210 0844

#### **Canberra Cox Architecture**

1/19 Eastlake Parade Kingston ACT 2604 Tel: +61 2 6239 6255

# **Melbourne Cox Architecture**

Levels 2 & 3, 167 Flinders Lane Melbourne VIC 3000 Tel: +61 3 9650 3288

# Perth Cox Architecture

Perth WA 6000 Tel: +61 8 9322 3644

# **Dubai Cox Architecture**

Office 603, The Maze Tower Sheikh Zayed Road Dubai, United Arab Emirates Tel: +971 4294 9314

#### Abu Dhabi Cox Architecture

Office 10, 10th Floor Deluxe Tower, Delma Street Abu Dhabi, United Arab Emirate Tel: +971 2676 0911

#### **Muscat Cox Architecture**

1st Floor, Villa 1020 Way 2118 Madinat Al Sultan Qaboos Muscat, Oman