

GENERAL NOTES

- ALL DIMENSIONS AND EXISTING CONDITIONS SHALL BE CHECKED AND VERIFIED BY THE CONTRACTOR BEFORE PROCEEDING WITH THE WORK.
- ALL LEVELS RELATIVE TO 'AUSTRALIAN HEIGHT DATUM'.
- DO NOT SCALE DRAWINGS.
- USE FIGURED DIMENSIONS ONLY.

legend

1 Bed Apartment

2 Bed Apartment

3 Bed Apartment

Residential Amenities

Parking

Hotel Amenities

Hotel

Hotel Spa

Hotel BOH

Circulation



Food and Beverage

Retail

Lift, Fire stair, Services

Plant

Boundary

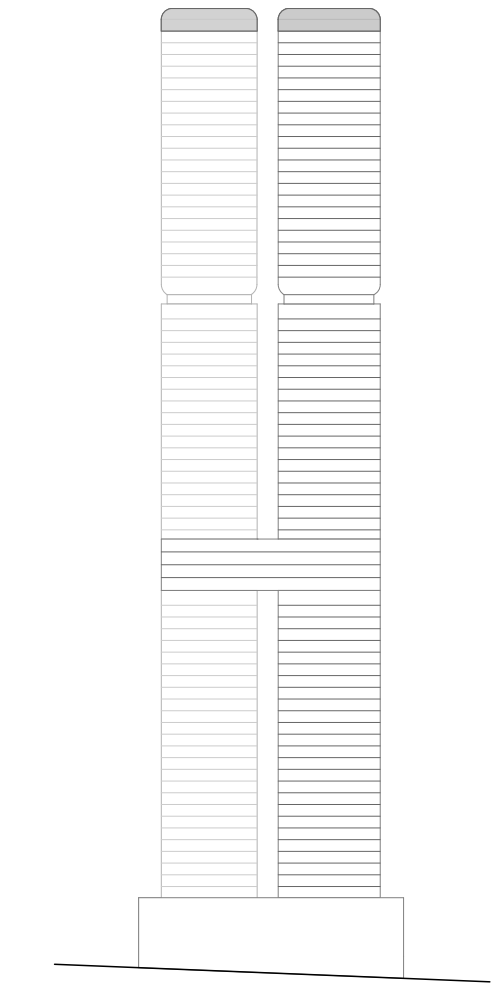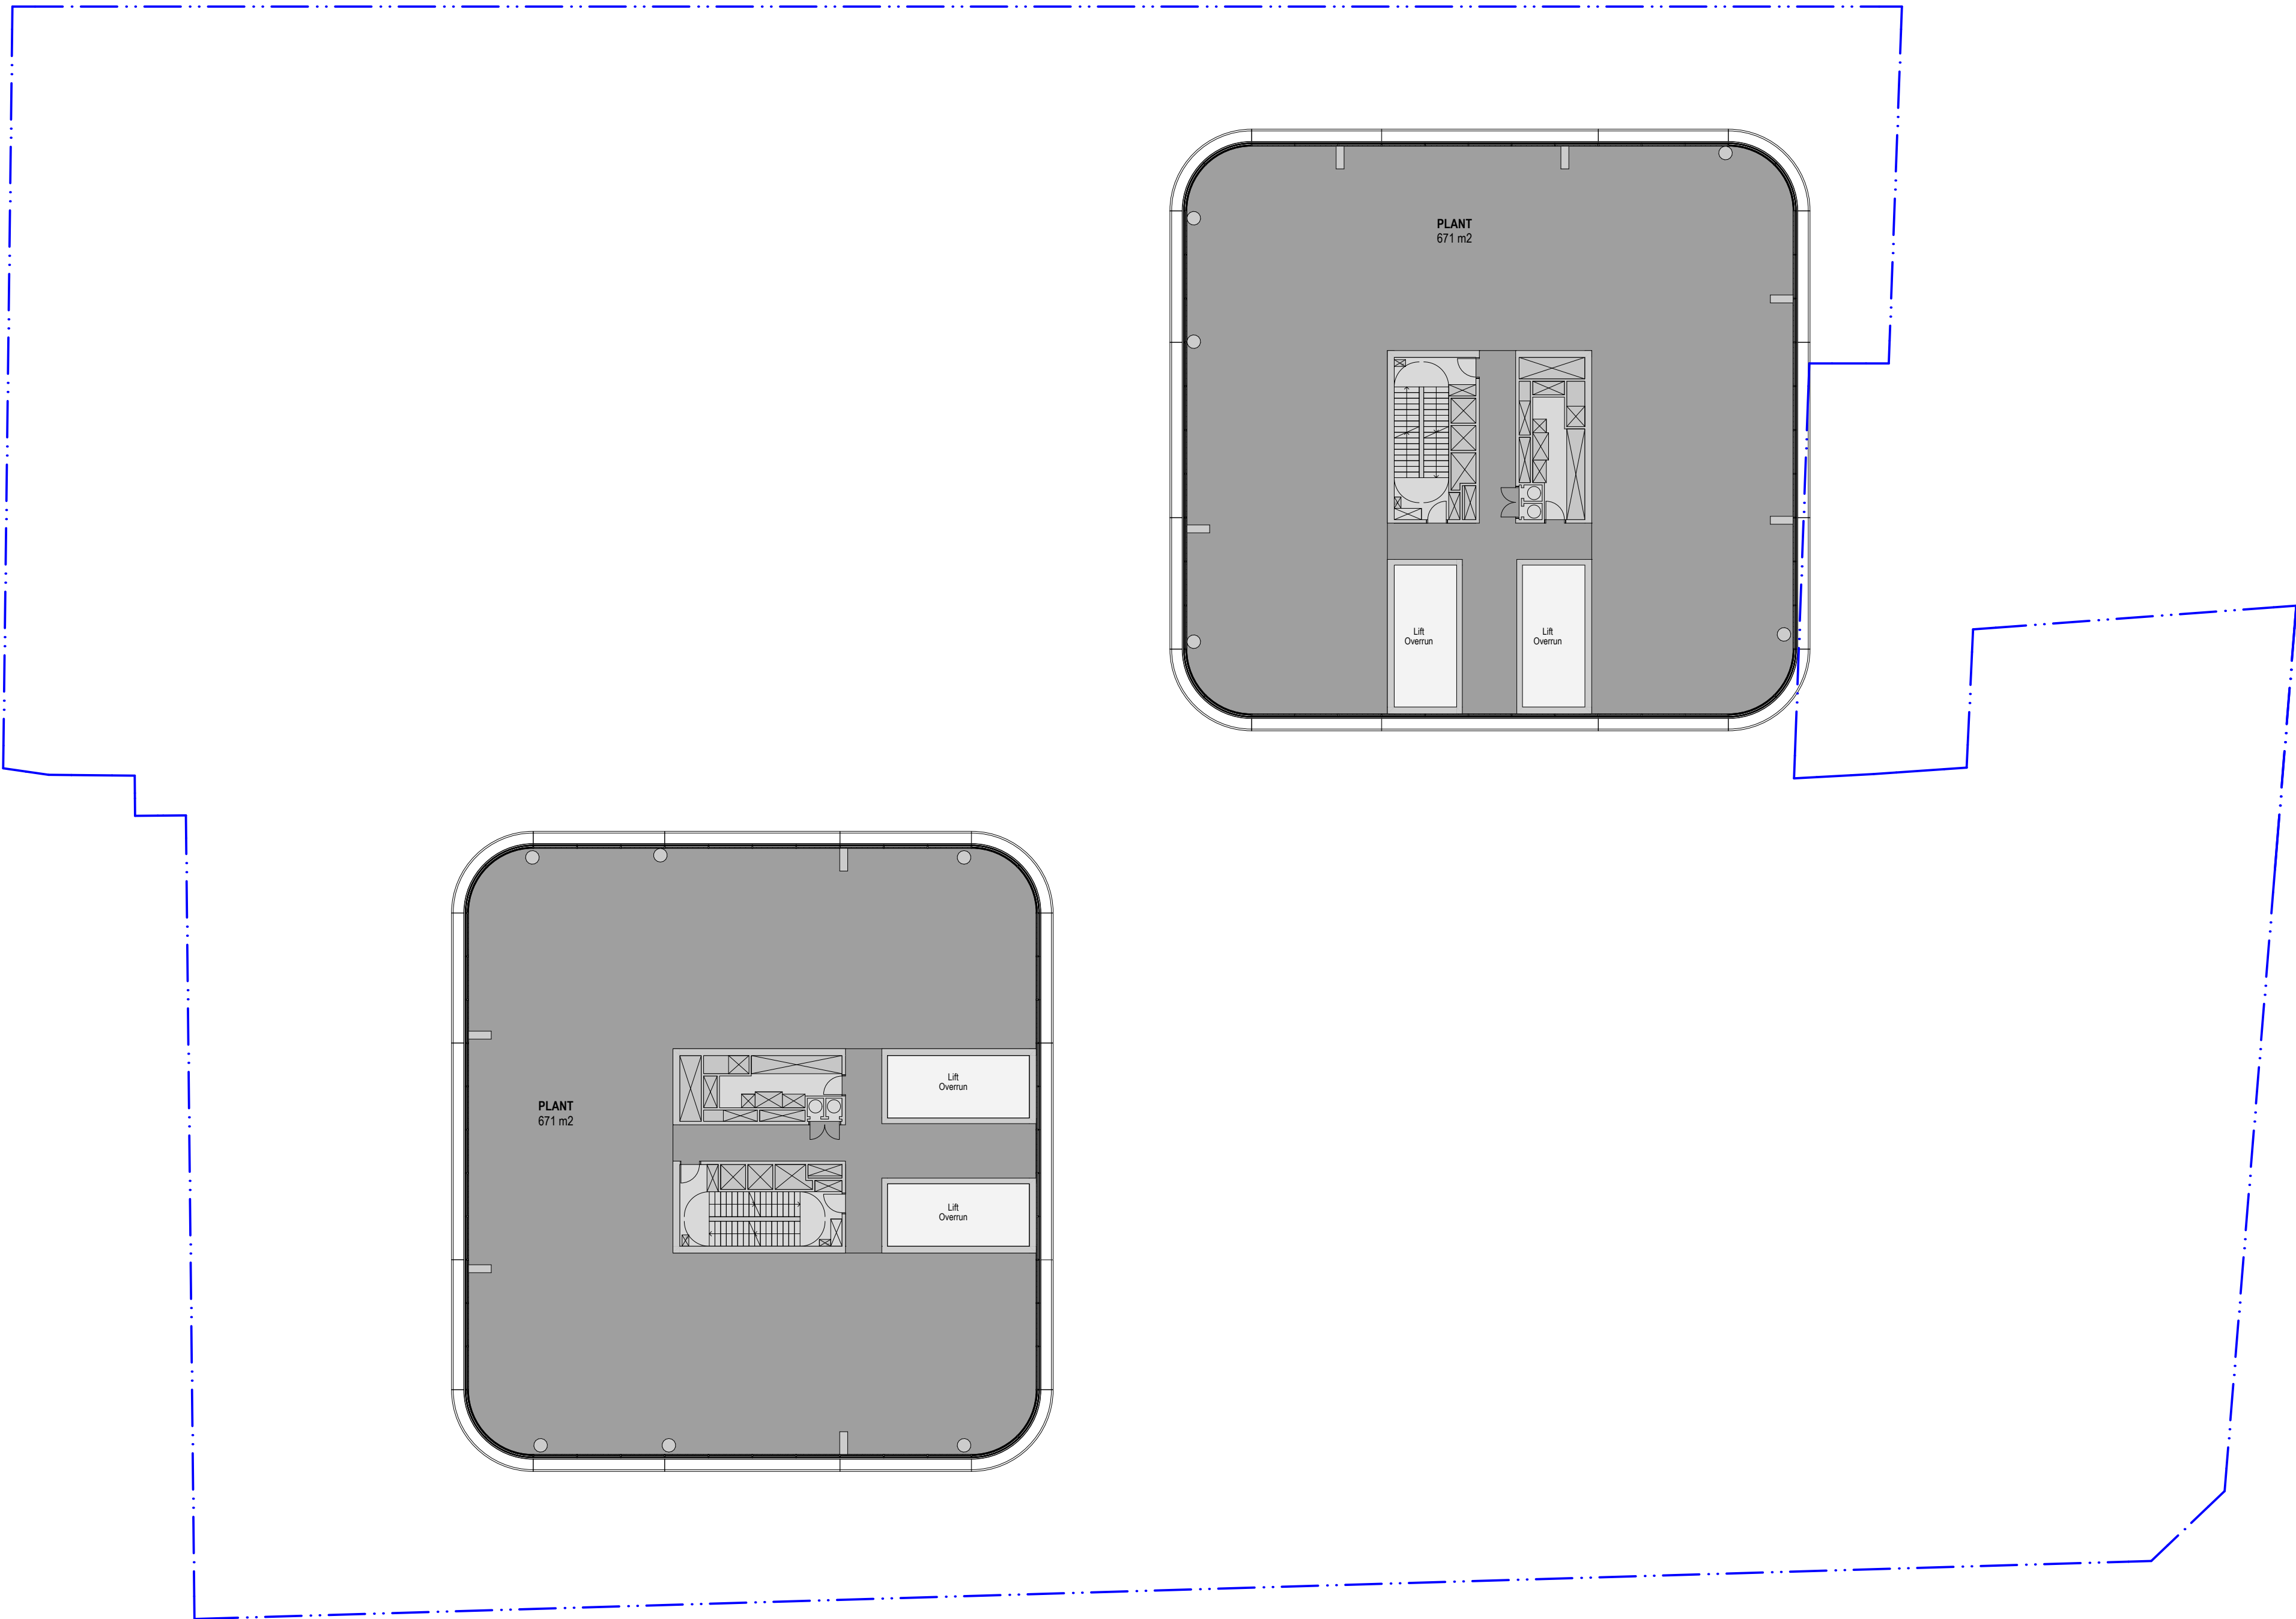

08	12/3/20	For Approval	TS
07	24/1/20	For Approval	KIK
06	14/1/20	For Development Application	KIK
05	13/12/19	For information	KIK
04	6/12/19	For Coordination	TS
03	2/12/19	For Coordination	PH
02	22/11/19	For Coordination	KIK
01	8/11/19	For Coordination	KIK
rev	date	name	by chk

fynt studio architecture interiors landscape urban community

sydney melbourne uk

Level 5, 70 King Street

+61 2 9251 7077

fyntstudio.com



project

338 Pitt Street
338 Pitt Street
Sydney NSW 2000

title

General Arrangement Plans
Level 79 and 80 - Plant

scale

1:200 @ A1

first issued

8/11/19

project code

sheet no.


revision

H338

2035

08

For Approval

 



GENERAL NOTES

- ALL DIMENSIONS AND EXISTING CONDITIONS SHALL BE CHECKED AND VERIFIED BY THE CONTRACTOR BEFORE PROCEEDING WITH THE WORK.
- ALL LEVELS RELATIVE TO 'AUSTRALIAN HEIGHT DATUM'.
- DO NOT SCALE DRAWINGS.
- USE FIGURED DIMENSIONS ONLY.

legend

- 1 Bed Apartment
- 2 Bed Apartment
- 3 Bed Apartment
- Residential Amenities
- Parking
- Hotel Amenities
- Hotel
- Hotel Spa
- Hotel BOH
- Circulation
- Food and Beverage
- Retail
- Lift, Fire stair, Services
- Plant

Boundary

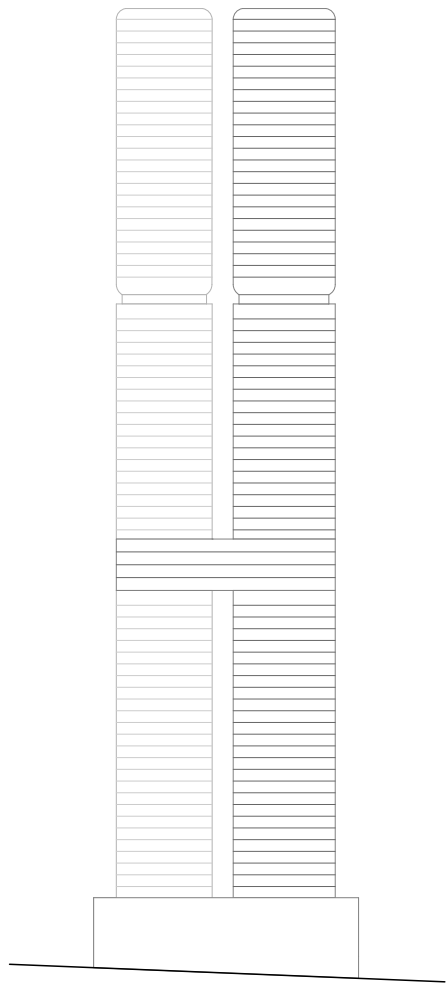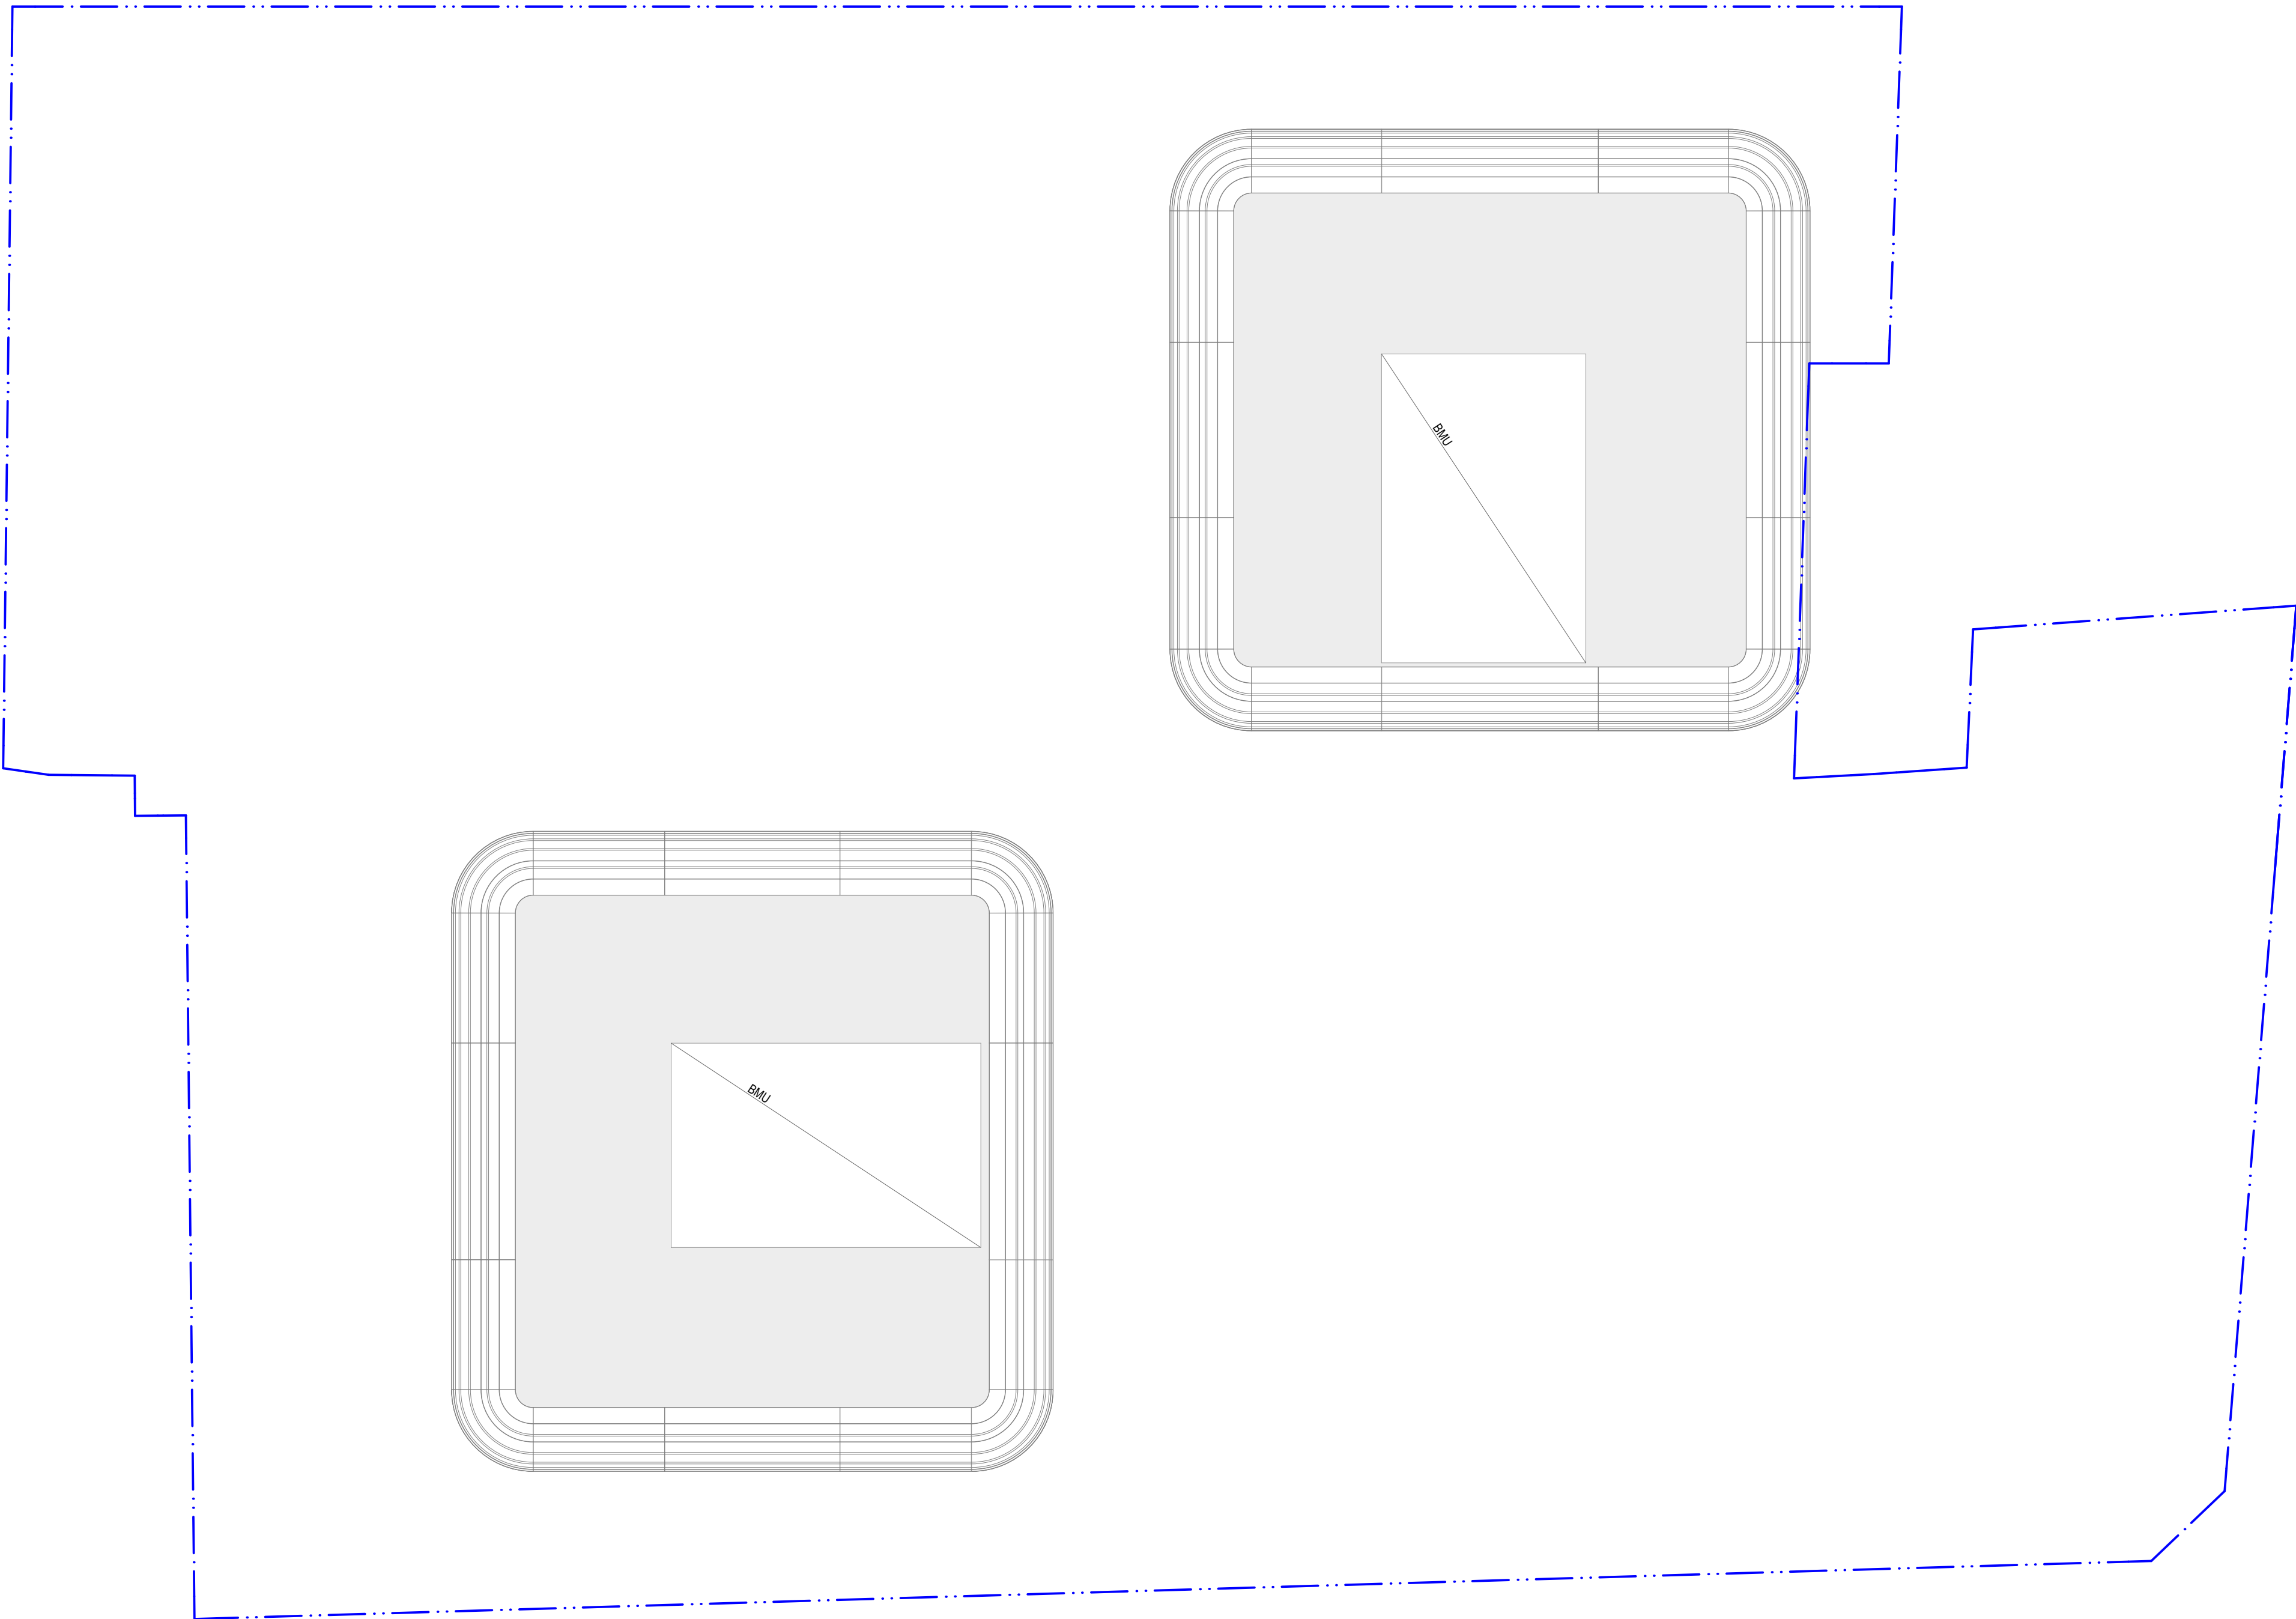

07	12/3/20	For Approval	TS
06	24/1/20	For Approval	KIK
05	14/1/20	For Development Application	KIK
04	6/12/19	For Coordination	TS
03	2/12/19	For Coordination	PH
02	22/11/19	For Coordination	KIK
01	8/11/19	For Coordination	KIK
rev	date	name	by chk

first studio architecture interiors landscape urban community
sydney melbourne uk
Level 5, 70 King Street t +61 2 9251 7077 w firststudio.com




project
338 Pitt Street
338 Pitt Street
Sydney NSW 2000

title
General Arrangement Plans
Roof

scale	1:200 @ A1	first issued	8/11/19
project code	sheet no.	revision	
H338	2036	07	

For Approval

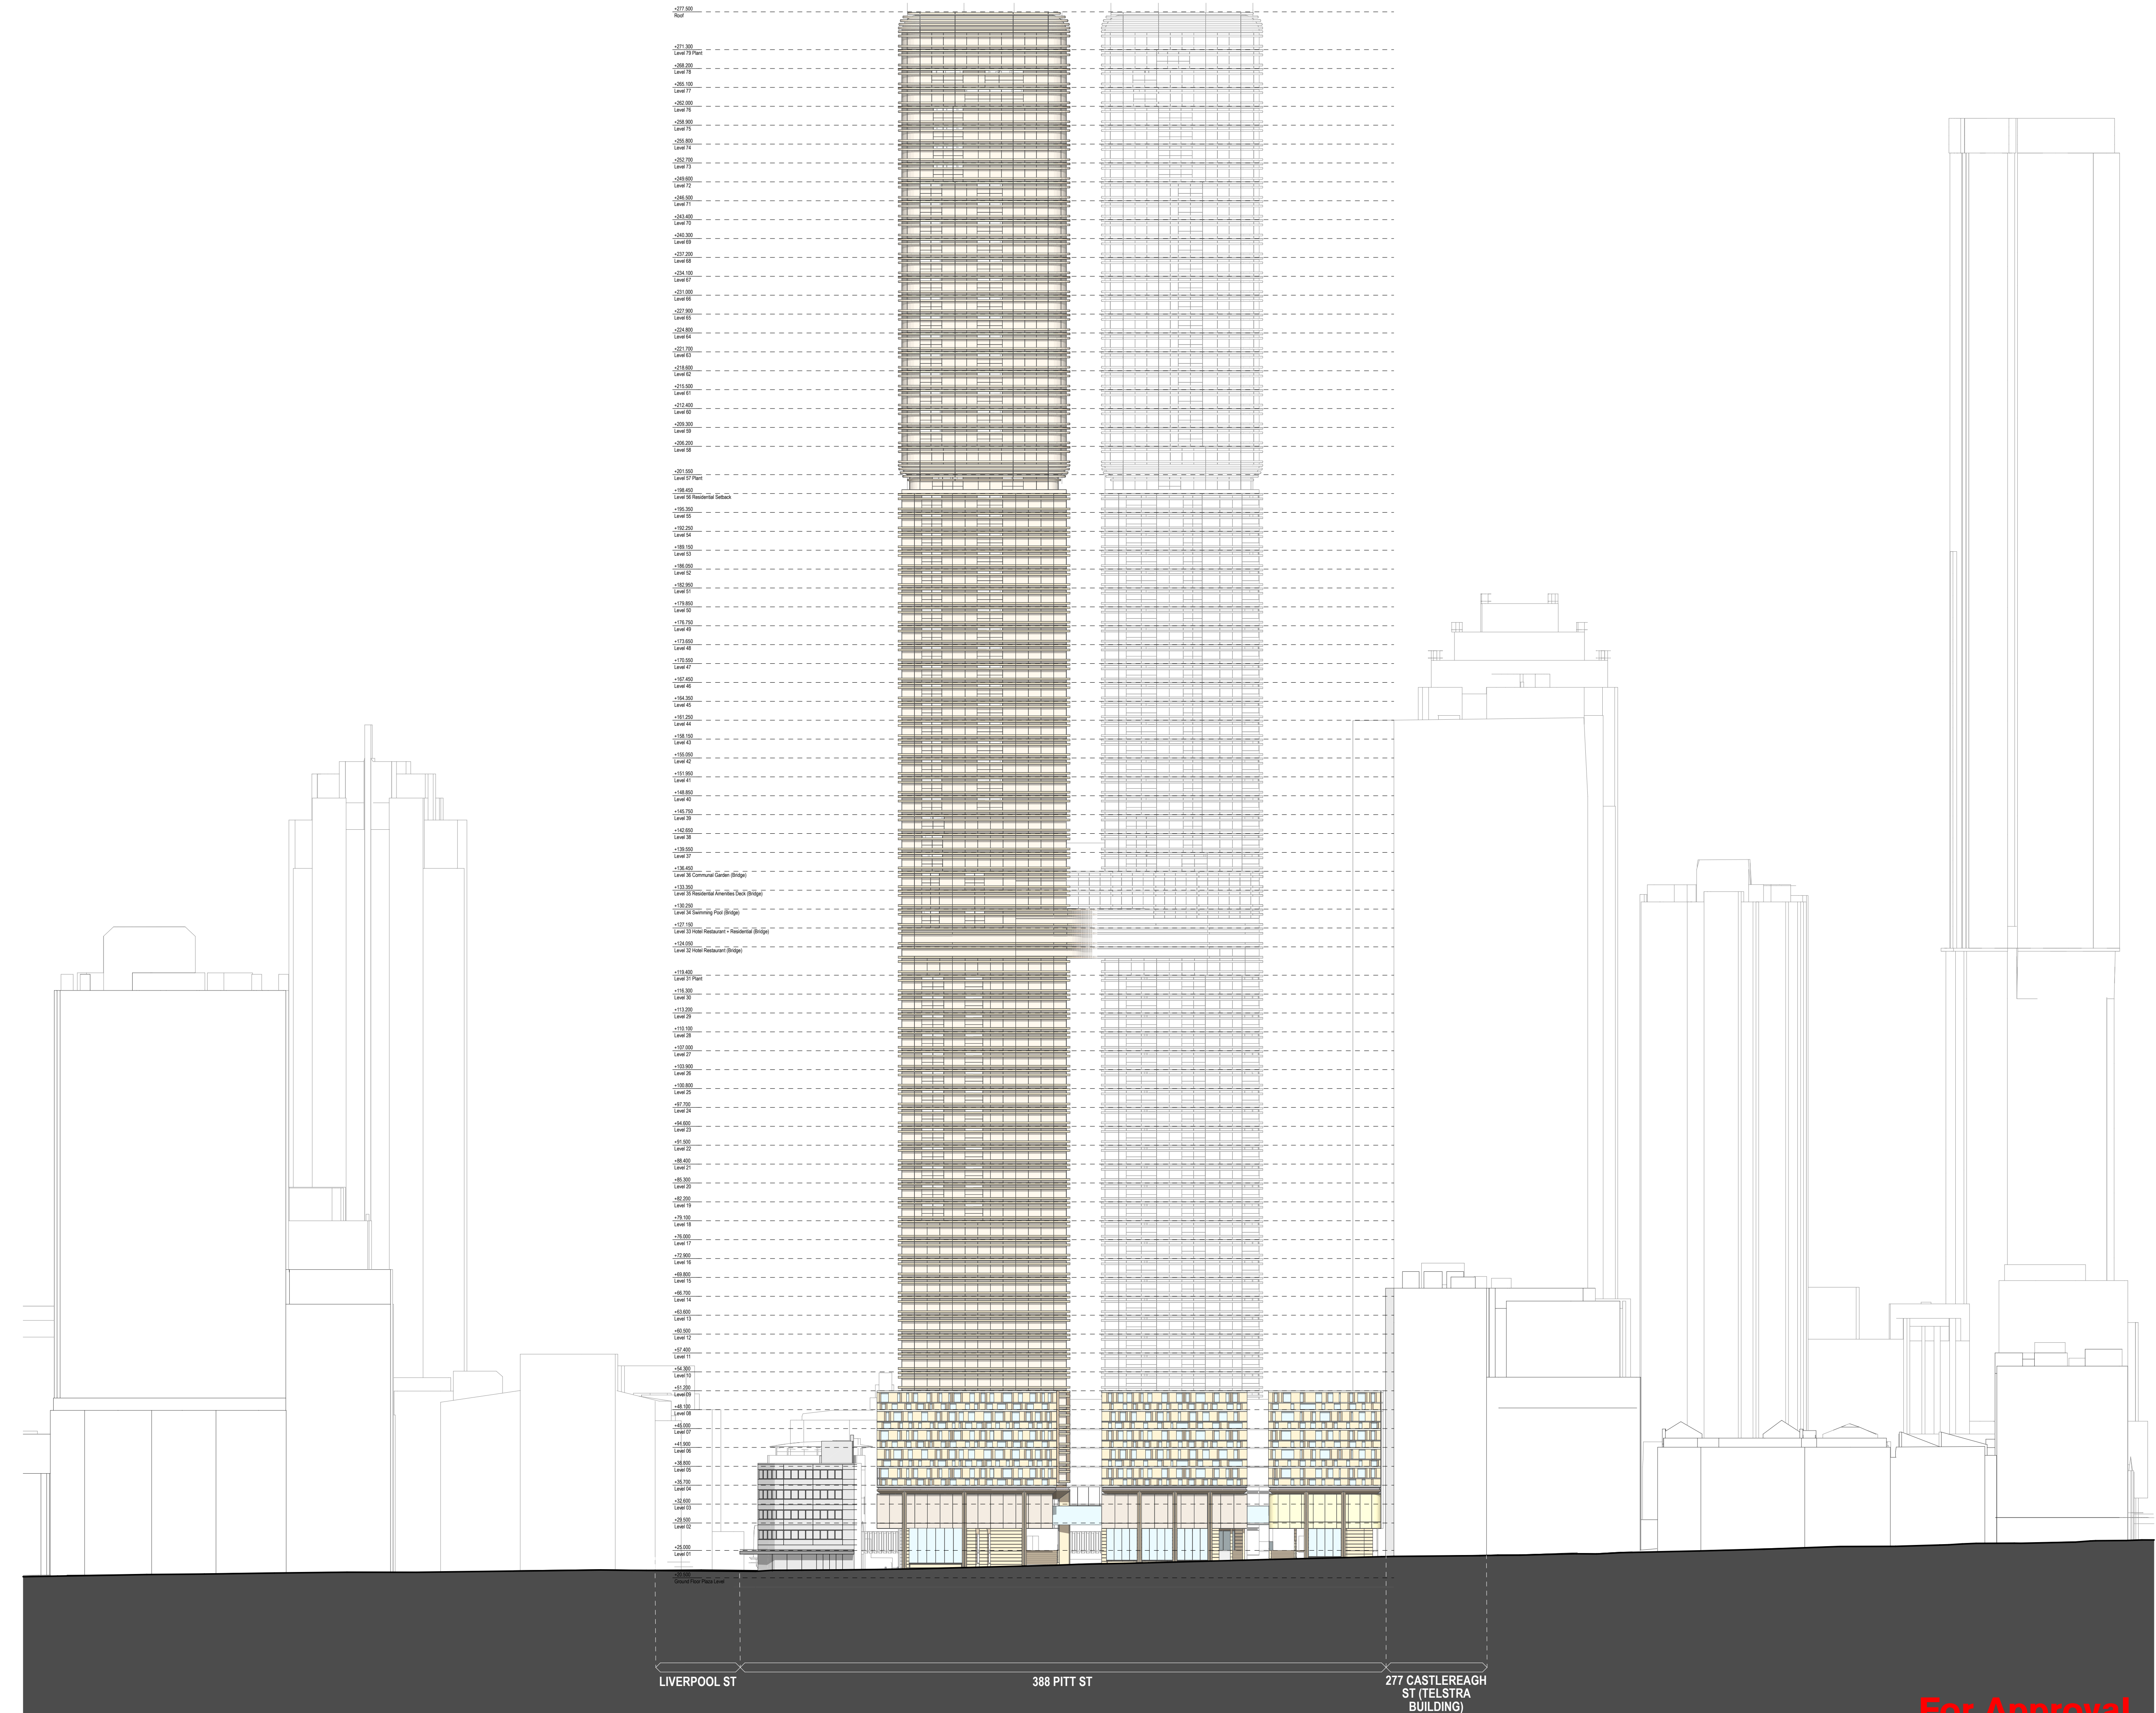

0 5 10 20m

GENERAL NOTES

- ALL DIMENSIONS AND EXISTING CONDITIONS SHALL BE CHECKED AND VERIFIED BY THE CONTRACTOR BEFORE PROCEEDING WITH THE WORK.
- ALL LEVELS RELATIVE TO AUSTRALIAN HEIGHT DATUM.
- DO NOT SCALE DRAWINGS.
- USE FIGURED DIMENSIONS ONLY.

keyplan

legend

- Residential
- Residential Amenities
- Parking
- Hotel Amenities
- Hotel
- Hotel Spa
- Hotel BOH
- Circulation
- Food and Beverage
- Retail
- Lift, Fire stair, Services
- Plant

Site Boundary

08	12/3/20	For Approval	TS
07	24/1/20	For Approval	KIK
06	14/1/20	For Development Application	KIK
05	13/12/19	For information	KIK
04	10/12/19	For information	PN
03	27/7/19	For Coordination	PN
02	22/11/19	For Coordination	KIK
01	8/11/19	For Coordination	KIK
rev	date	name	by


fjmt studio architecture interiors landscape urban community
sydney melbourne uk
Level 5, 70 King Street • +61 2 9251 7077 • [fjmtstudio.com](#)

project
338 Pitt Street
338 Pitt Street
Sydney NSW 2000

title
General Elevation
East Elevation - Castlereagh Street

scale	1:500 @ A1	first issued	8/11/19
project code	sheet no.	revision	
H338	3000	08	

For Approval

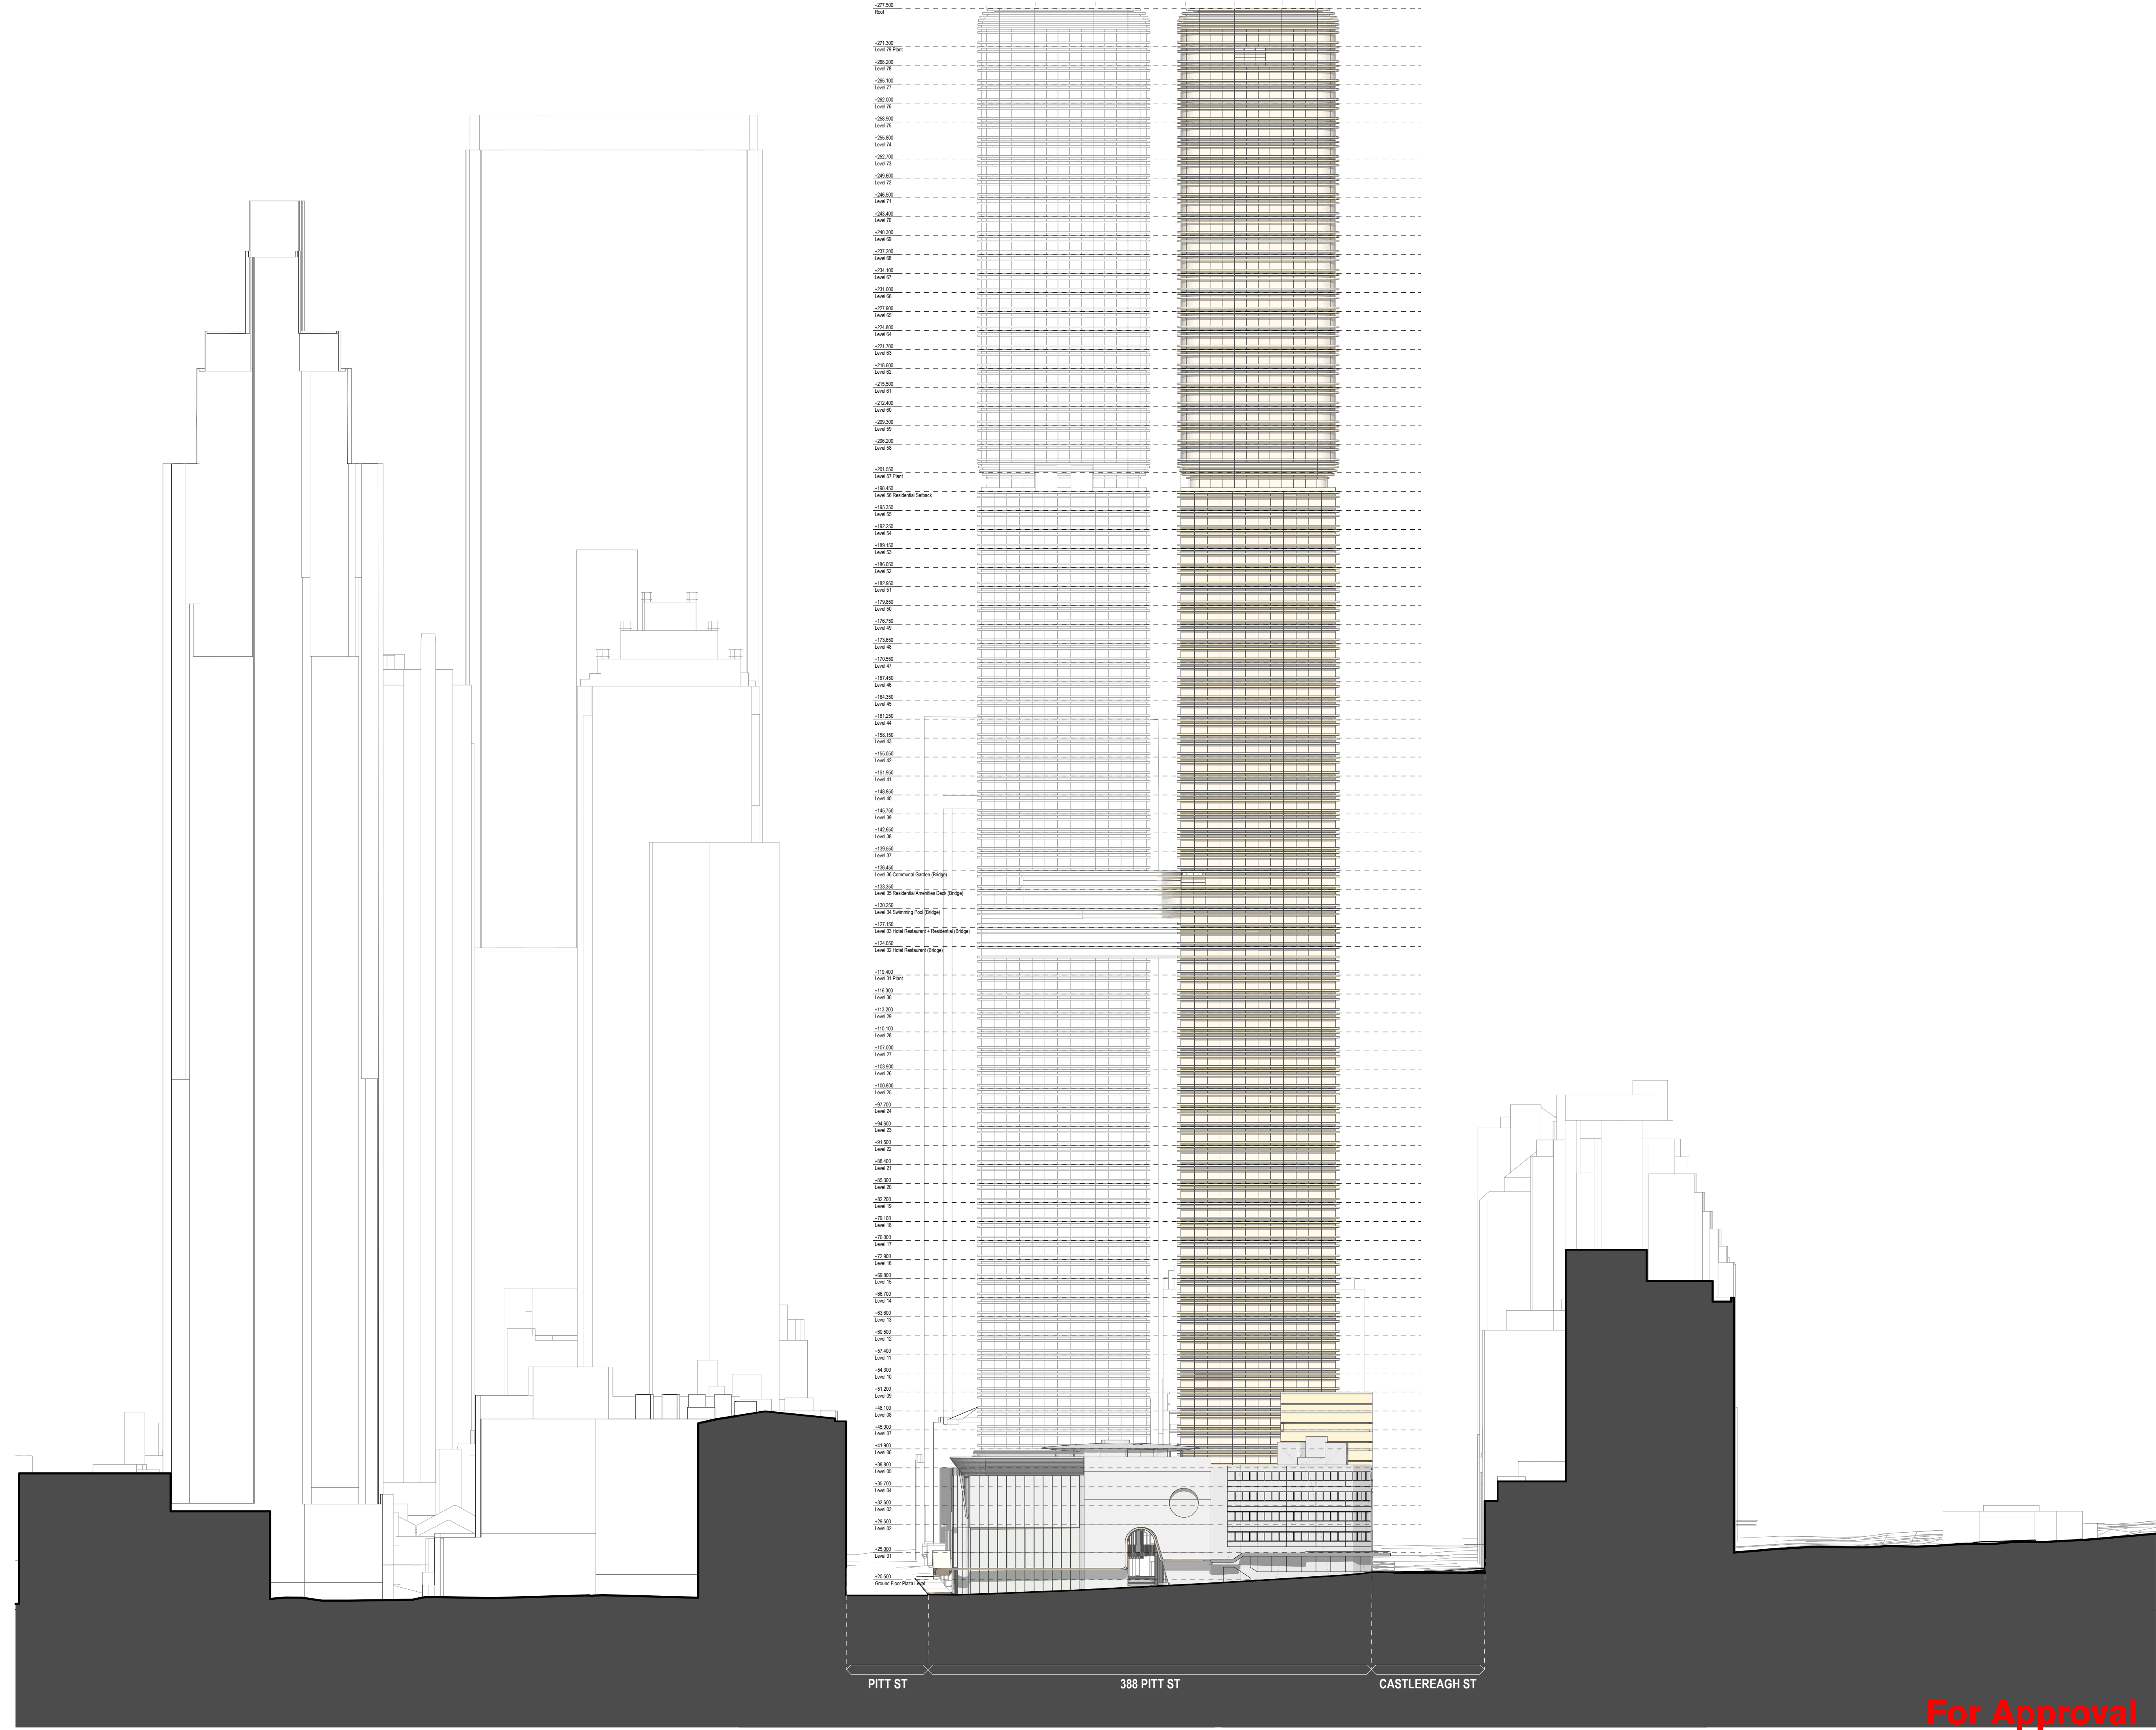

0 5 10 20m

GENERAL NOTES

- ALL DIMENSIONS AND EXISTING CONDITIONS SHALL BE CHECKED AND VERIFIED BY THE CONTRACTOR BEFORE PROCEEDING WITH THE WORK.
- ALL LEVELS RELATIVE TO AUSTRALIAN HEIGHT DATUM.
- DO NOT SCALE DRAWINGS.
- USE FIGURED DIMENSIONS ONLY.

keyplan

legend

- Residential
- Residential Amenities
- Parking
- Hotel Amenities
- Hotel
- Hotel Spa
- Hotel BOH
- Circulation
- Food and Beverage
- Retail
- Lift, Fire stair, Services
- Plant

Site Boundary

08	12/3/20	For Approval	TS
07	24/1/20	For Approval	KIK
06	14/1/20	For Development Application	KIK
05	13/12/19	For information	KIK
04	10/12/19	For information	PN
03	2/12/19	For Coordination	PN
02	22/11/19	For Coordination	KIK
01	8/11/19	For Coordination	KIK
rev	date	name	by chk

fjmt studio architecture interiors landscape urban community
sydney melbourne uk
Level 5, 70 King Street t +61 2 9251 7077 w fjmtstudio.com




project
338 Pitt Street
338 Pitt Street
Sydney NSW 2000

title
**General Elevation
South Elevation - Liverpool Street**

scale	1:500 @ A1	first issued	8/11/19
project code	sheet no.	revision	
H338	3001	08	

For Approval

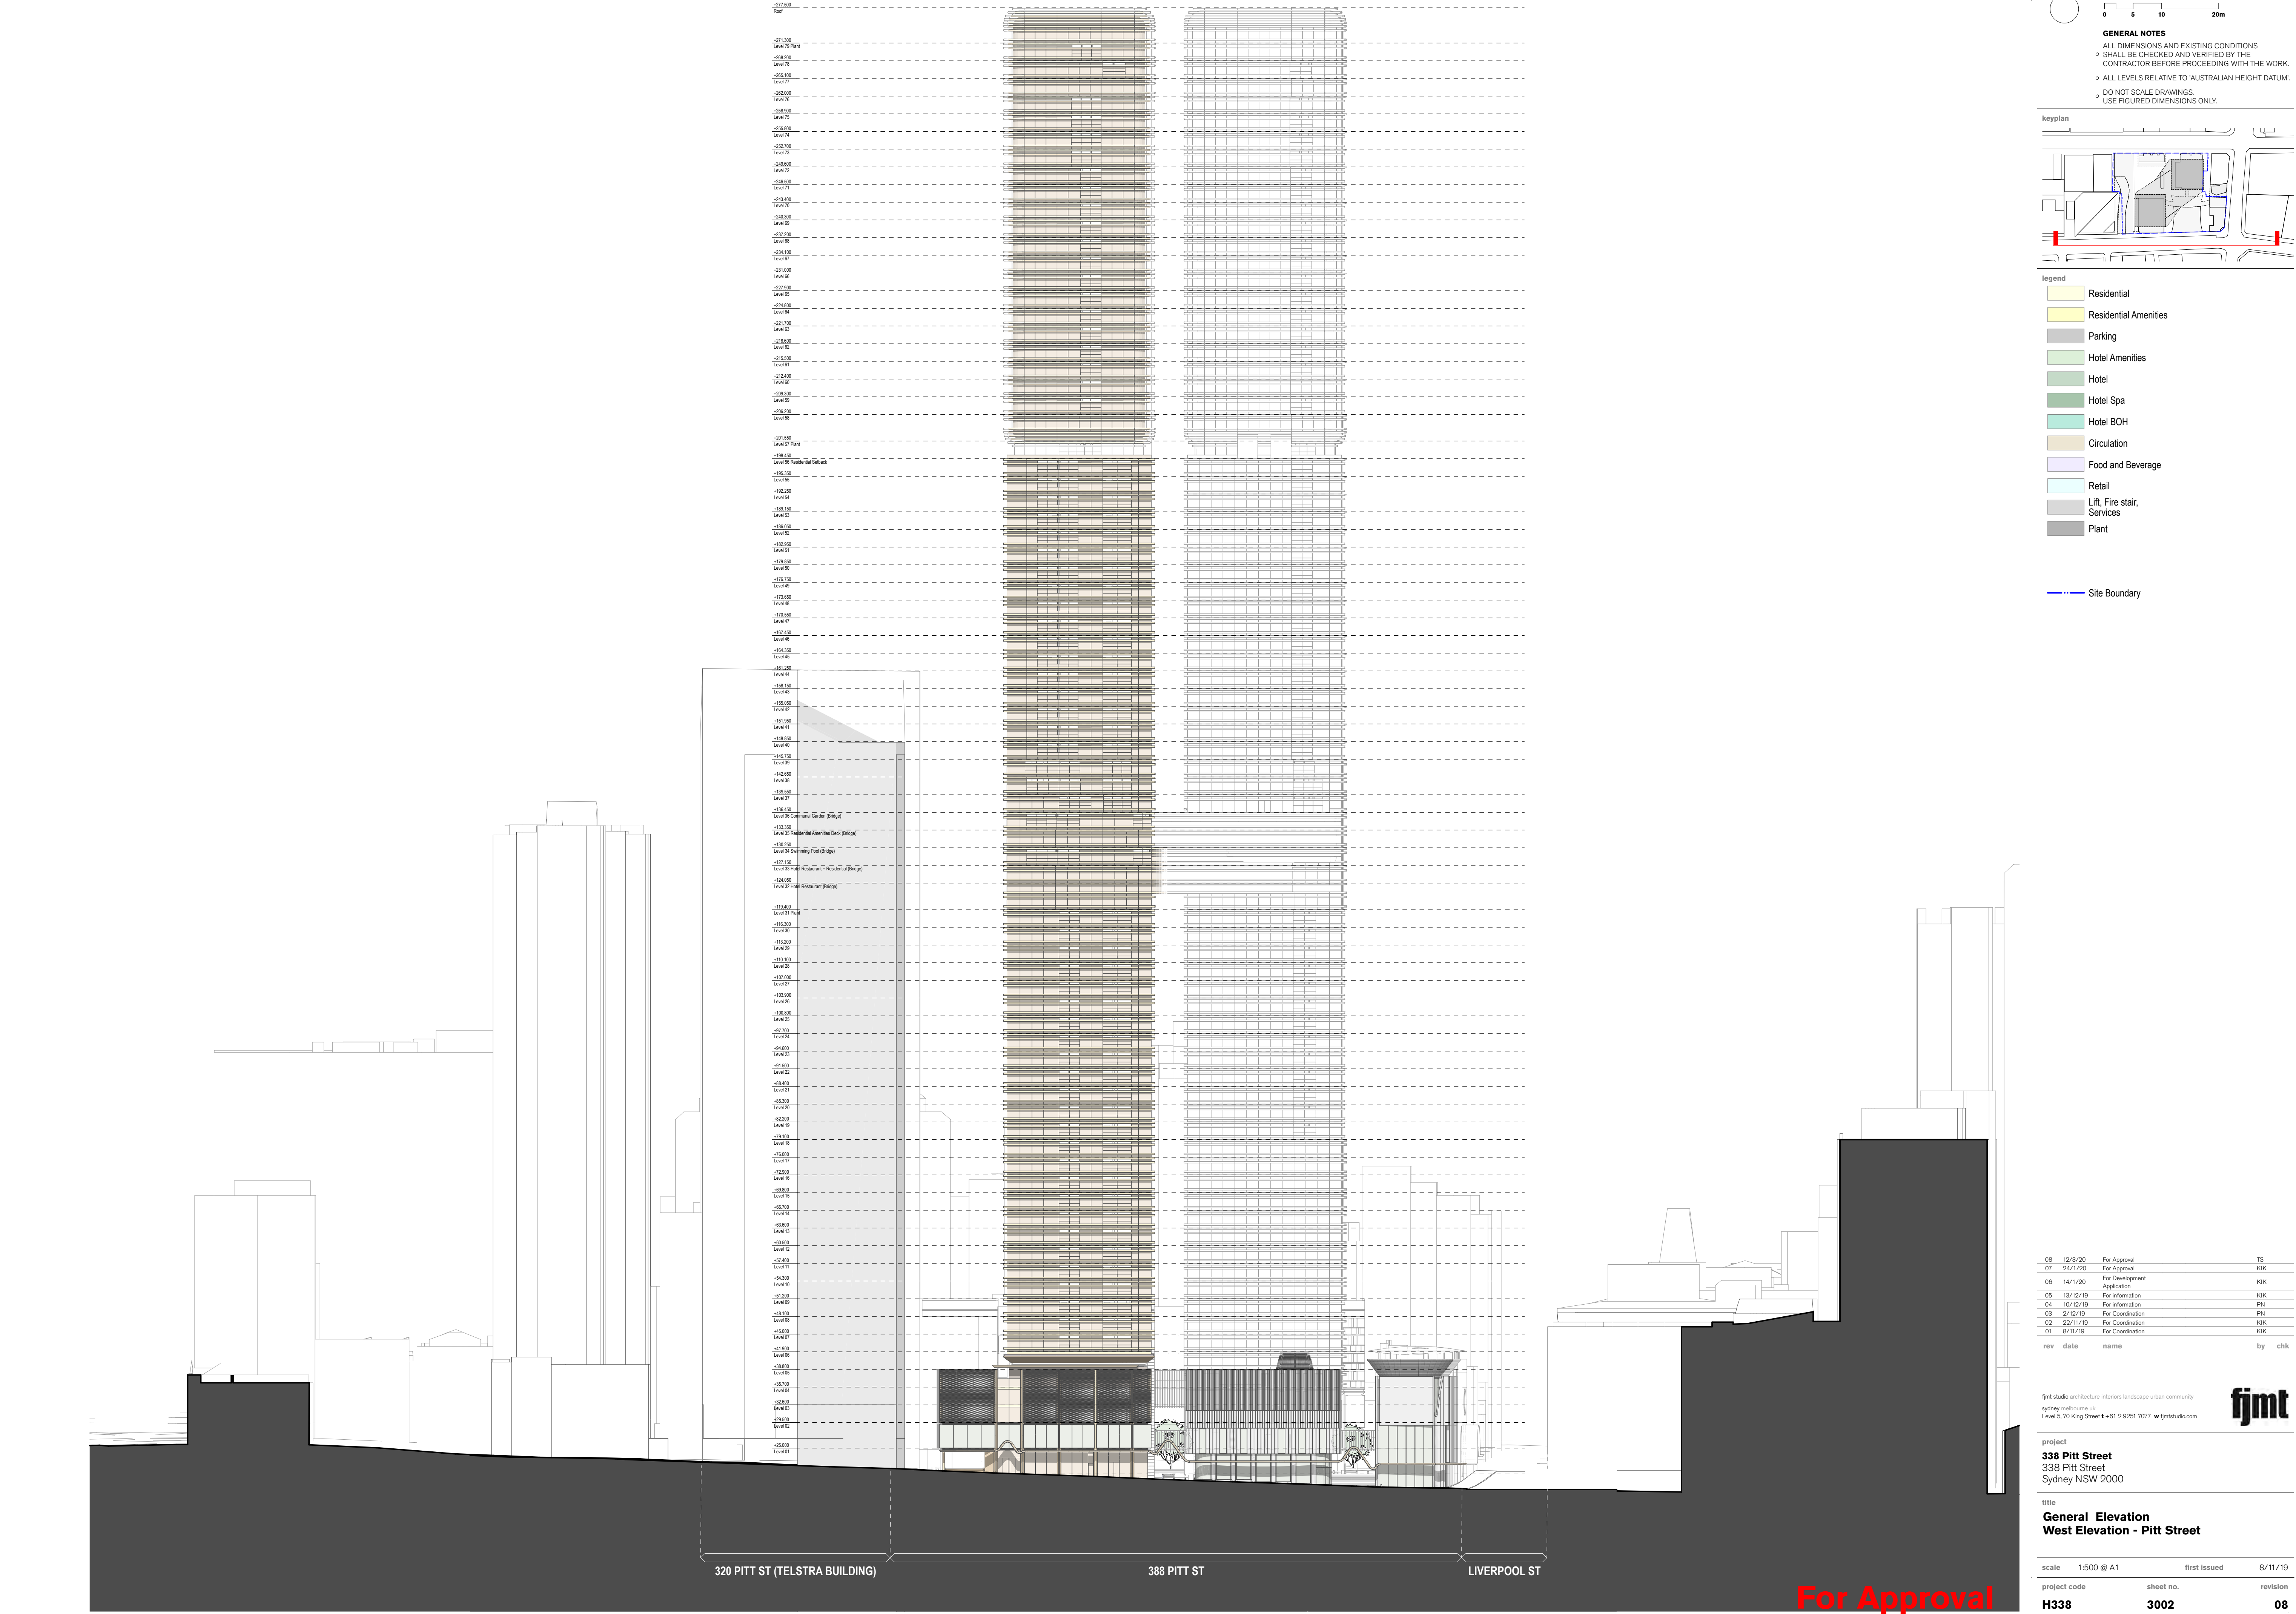

08	12/3/20	For Approval	TS	
07	24/1/20	For Approval	KIK	
06	14/1/20	For Development Application	KIK	
05	13/12/19	For information	KIK	
04	10/12/19	For information	PN	
03	2/12/19	For Coordination	PN	
02	22/11/19	For Coordination	KIK	
01	8/1/19	For Coordination	KIK	
rev	date	name	by	chk

fjmt studio architecture interiors landscape urban community
sydney melbourne uk
Level 5, 70 King Street • +61 2 9251 7077 • fjmtstudio.com



project
338 Pitt Street
338 Pitt Street
Sydney NSW 2000

title
General Elevation
West Elevation - Pitt Street

scale	1:500 @ A1	first issued	8/11/19
project code	sheet no.	revision	
H338	3002		08