


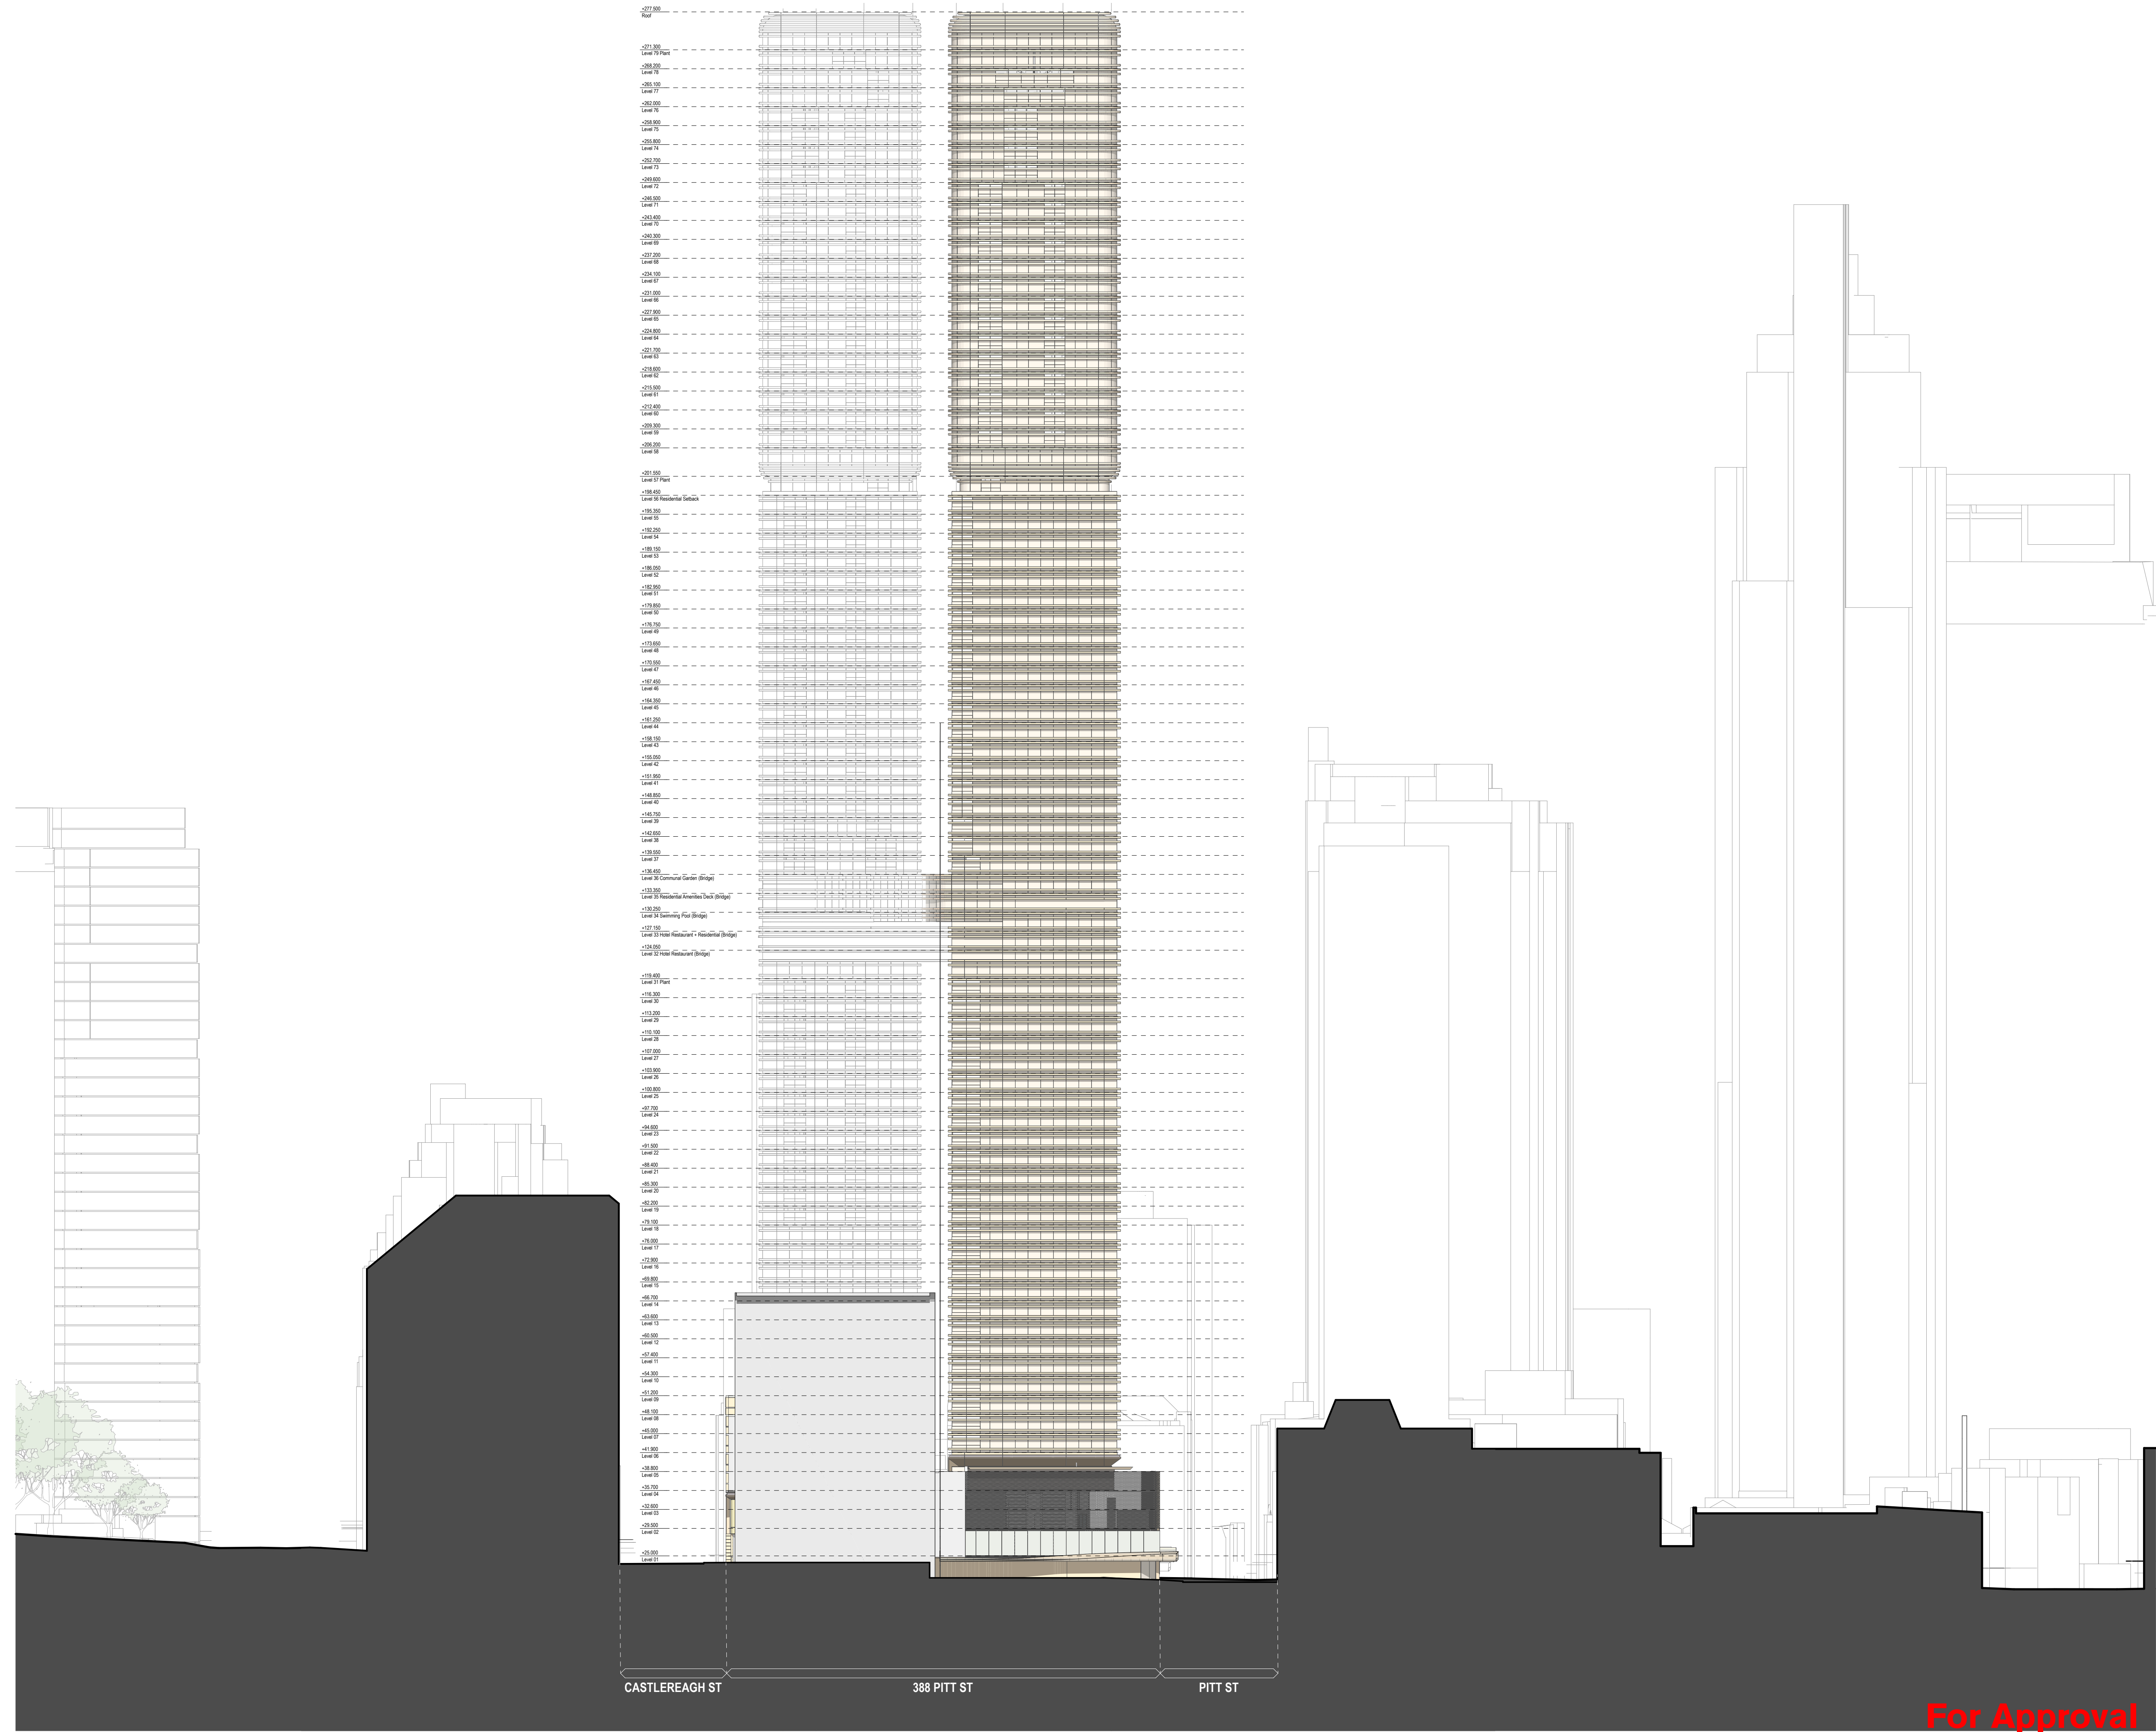

05

10

20m

GENERAL NOTES

ALL DIMENSIONS AND EXISTING CONDITIONS SHALL BE CHECKED AND VERIFIED BY THE CONTRACTOR BEFORE PROCEEDING WITH THE WORK.

ALL LEVELS RELATIVE TO AUSTRALIAN HEIGHT DATUM.

DO NOT SCALE DRAWINGS. USE FIGURED DIMENSIONS ONLY.

keyplan

legend

Residential

Residential Amenities

Parking

Hotel Amenities

Hotel

Hotel Spa

Hotel BOH

Circulation

Food and Beverage

Retail

Lift, Fire stair, Services

Plant

Site Boundary

08	12/3/20	For Approval	TS	
07	24/1/20	For Approval	KIK	
06	14/1/20	For Development Application	KIK	
05	13/12/19	For information	KIK	
04	10/12/19	For information	PN	
03	2/7/19	For Coordination	PN	
02	22/11/19	For Coordination	KIK	
01	8/11/19	For Coordination	KIK	
rev	date	name	by	chk

fjmt studio architecture interiors landscape urban community

sydney melbourne uk

Level 5, 70 King Street • +61 2 9251 7077 • [fjmtstudio.com](#)

fjmt

project

338 Pitt Street

338 Pitt Street

Sydney NSW 2000

title

General Elevation

North Elevation

scale

1:500 @ A1

first issued

8/11/19

project code

sheet no.

revision

H338

3003

08

For Approval

02

0

2

5

10m

GENERAL NOTES

ALL DIMENSIONS AND EXISTING CONDITIONS SHALL BE CHECKED AND VERIFIED BY THE CONTRACTOR BEFORE PROCEEDING WITH THE WORK.

ALL LEVELS RELATIVE TO 'AUSTRALIAN HEIGHT DATUM'.

DO NOT SCALE DRAWINGS.

USE FIGURED DIMENSIONS ONLY.

keyplan

legend

Residential

Residential Amenities

Parking

Hotel Amenities

Hotel

Hotel Spa

Hotel BOH

Circulation


Food and Beverage

Retail

Lift, Fire stair, Services

Plant

Site Boundary

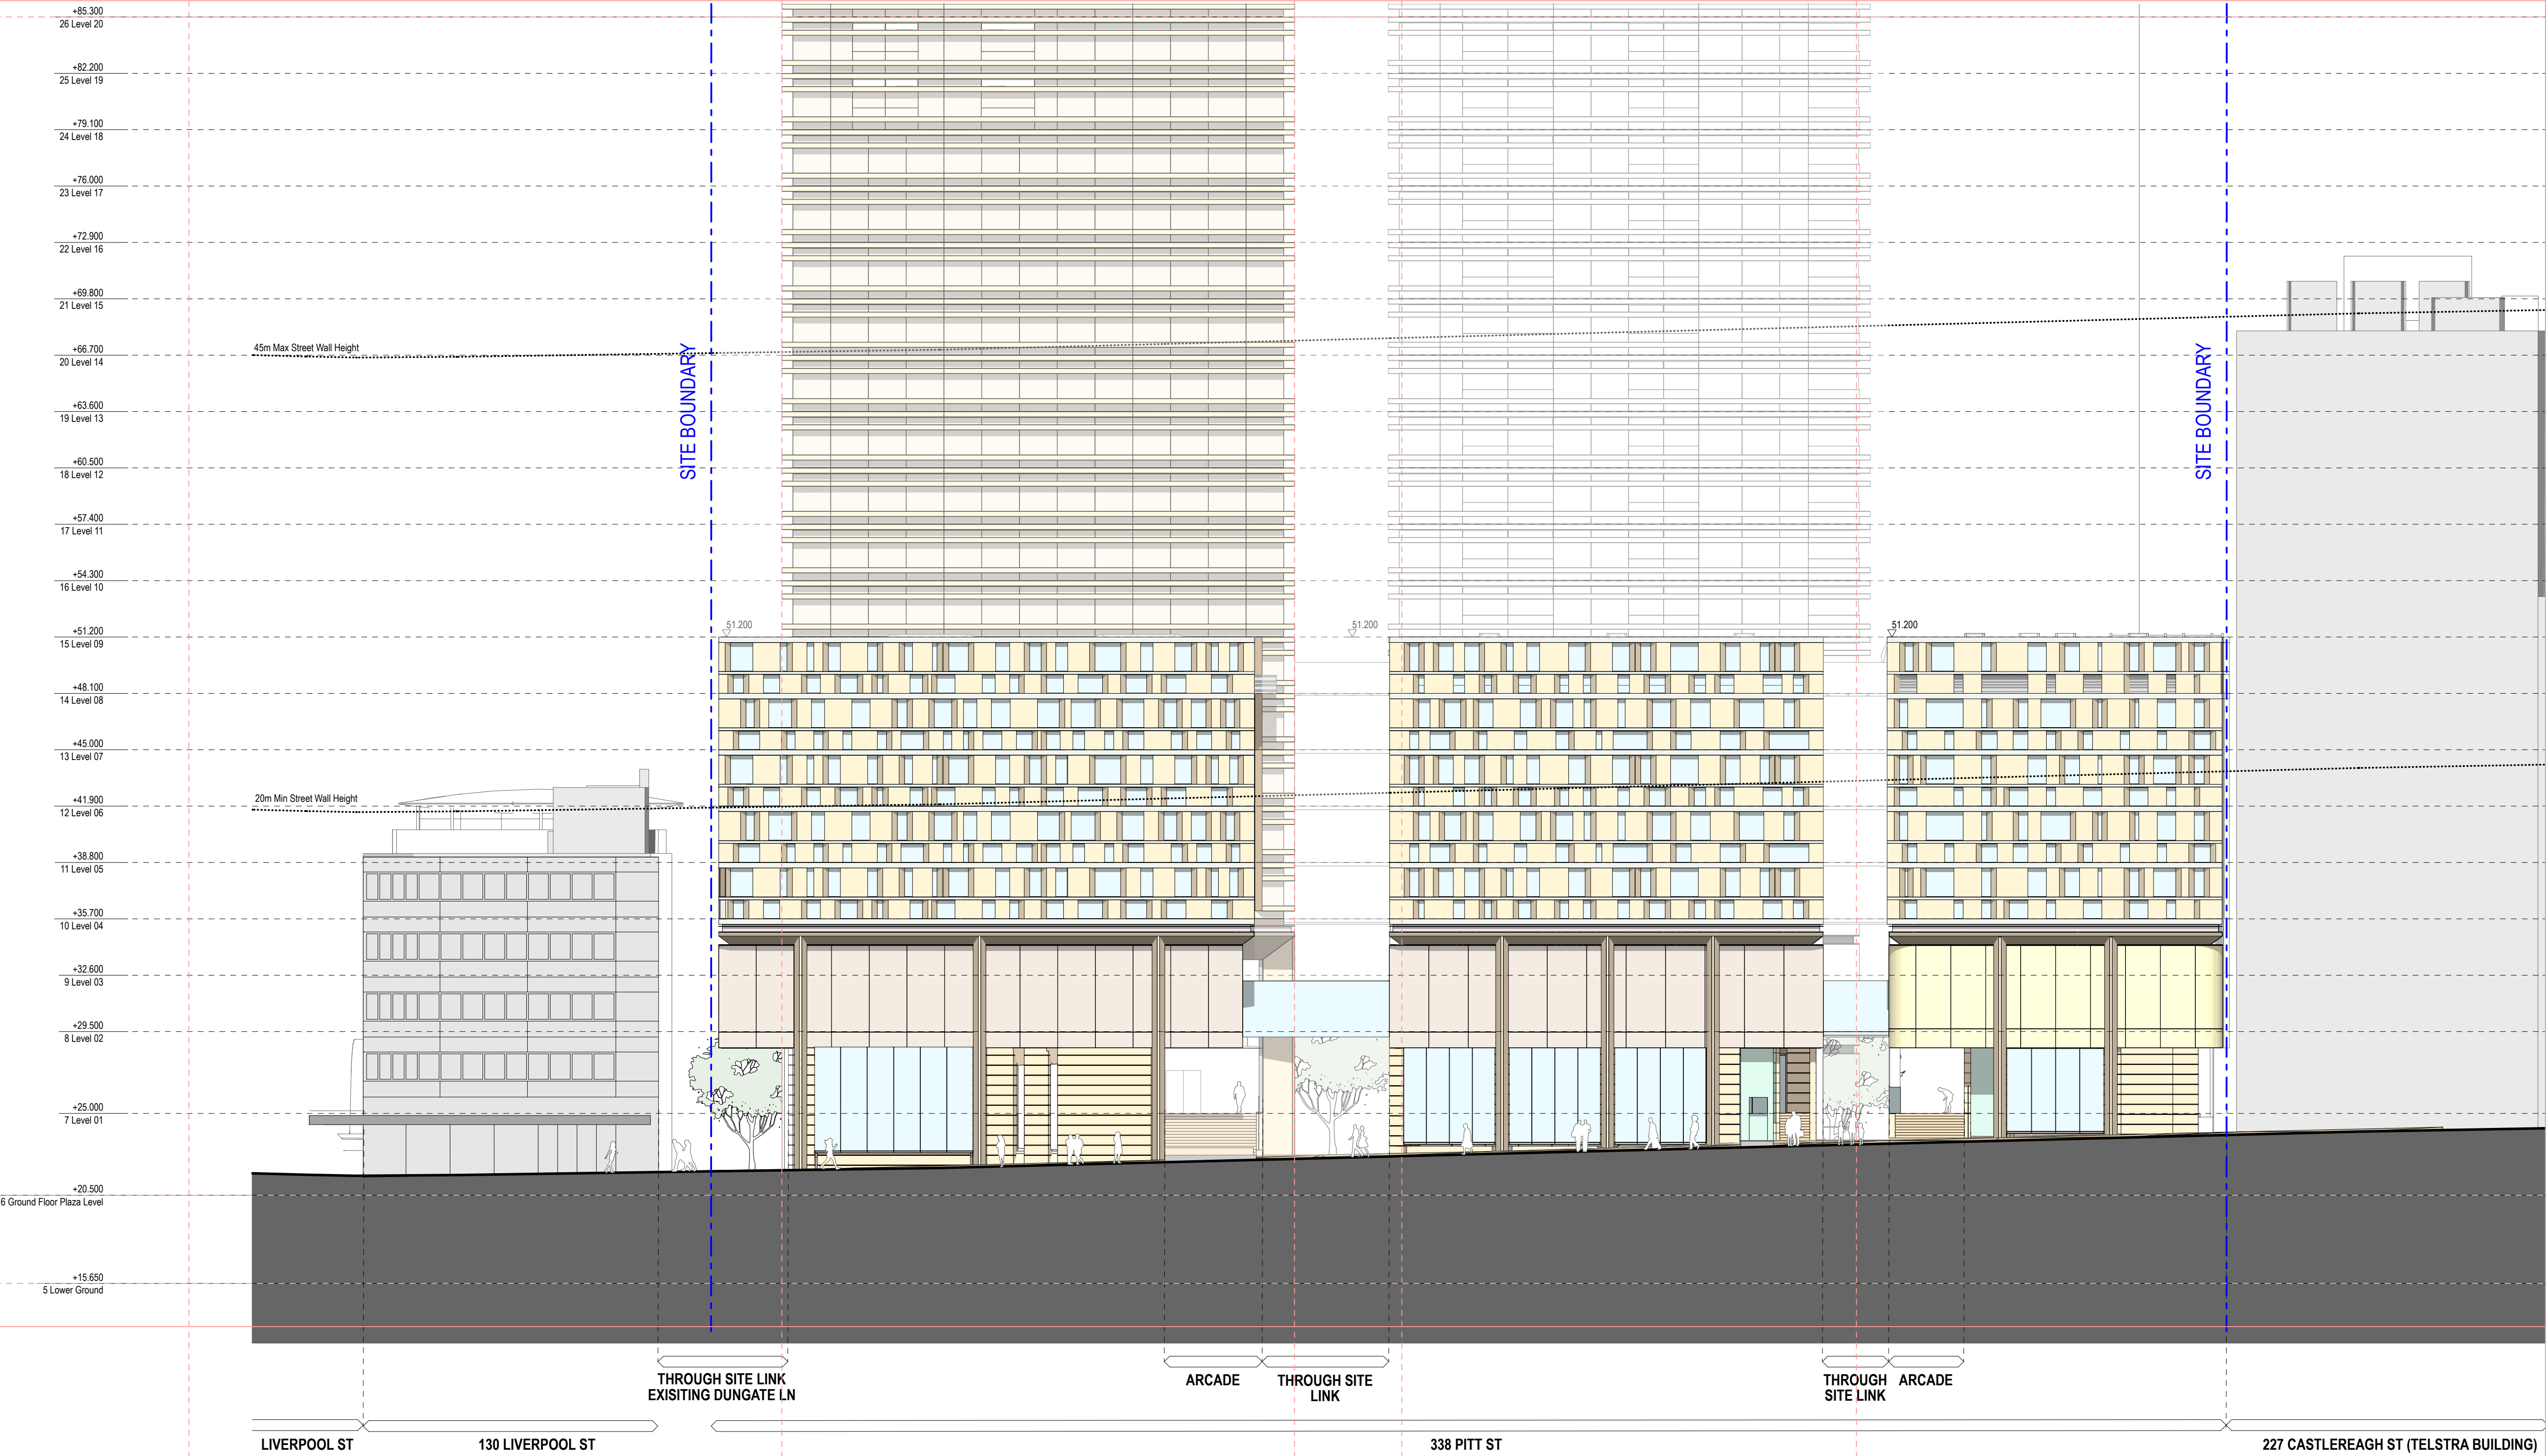

05	12/3/20	For Approval	TS	
04	24/1/20	For Approval	KIK	
03	14/1/20	For Development Application	KIK	
02	13/12/19	For information	KIK	
01	10/12/19	For information	PN	
rev	date	name	by	chk

fjmt studio architecture interiors landscape urban community
sydney melbourne uk
Level 5, 70 King Street t +61 2 9251 7077 w fjmtstudio.com



project
338 Pitt Street
338 Pitt Street
Sydney NSW 2000

title
Podium Elevation
East Podium Elevation - Castlereagh Street

scale 1:200 @ A1 first issued 10/12/19

project code	sheet no.	revision
H338	3101	05

For Approval

02

0

2

5

10m

GENERAL NOTES

ALL DIMENSIONS AND EXISTING CONDITIONS SHALL BE CHECKED AND VERIFIED BY THE CONTRACTOR BEFORE PROCEEDING WITH THE WORK.

ALL LEVELS RELATIVE TO AUSTRALIAN HEIGHT DATUM.

DO NOT SCALE DRAWINGS.

USE FIGURED DIMENSIONS ONLY.

keyplan

legend

Residential

Residential Amenities

Parking

Hotel Amenities

Hotel

Hotel Spa

Hotel BOH

Circulation


Food and Beverage

Retail

Lift, Fire stair, Services

Plant

Site Boundary

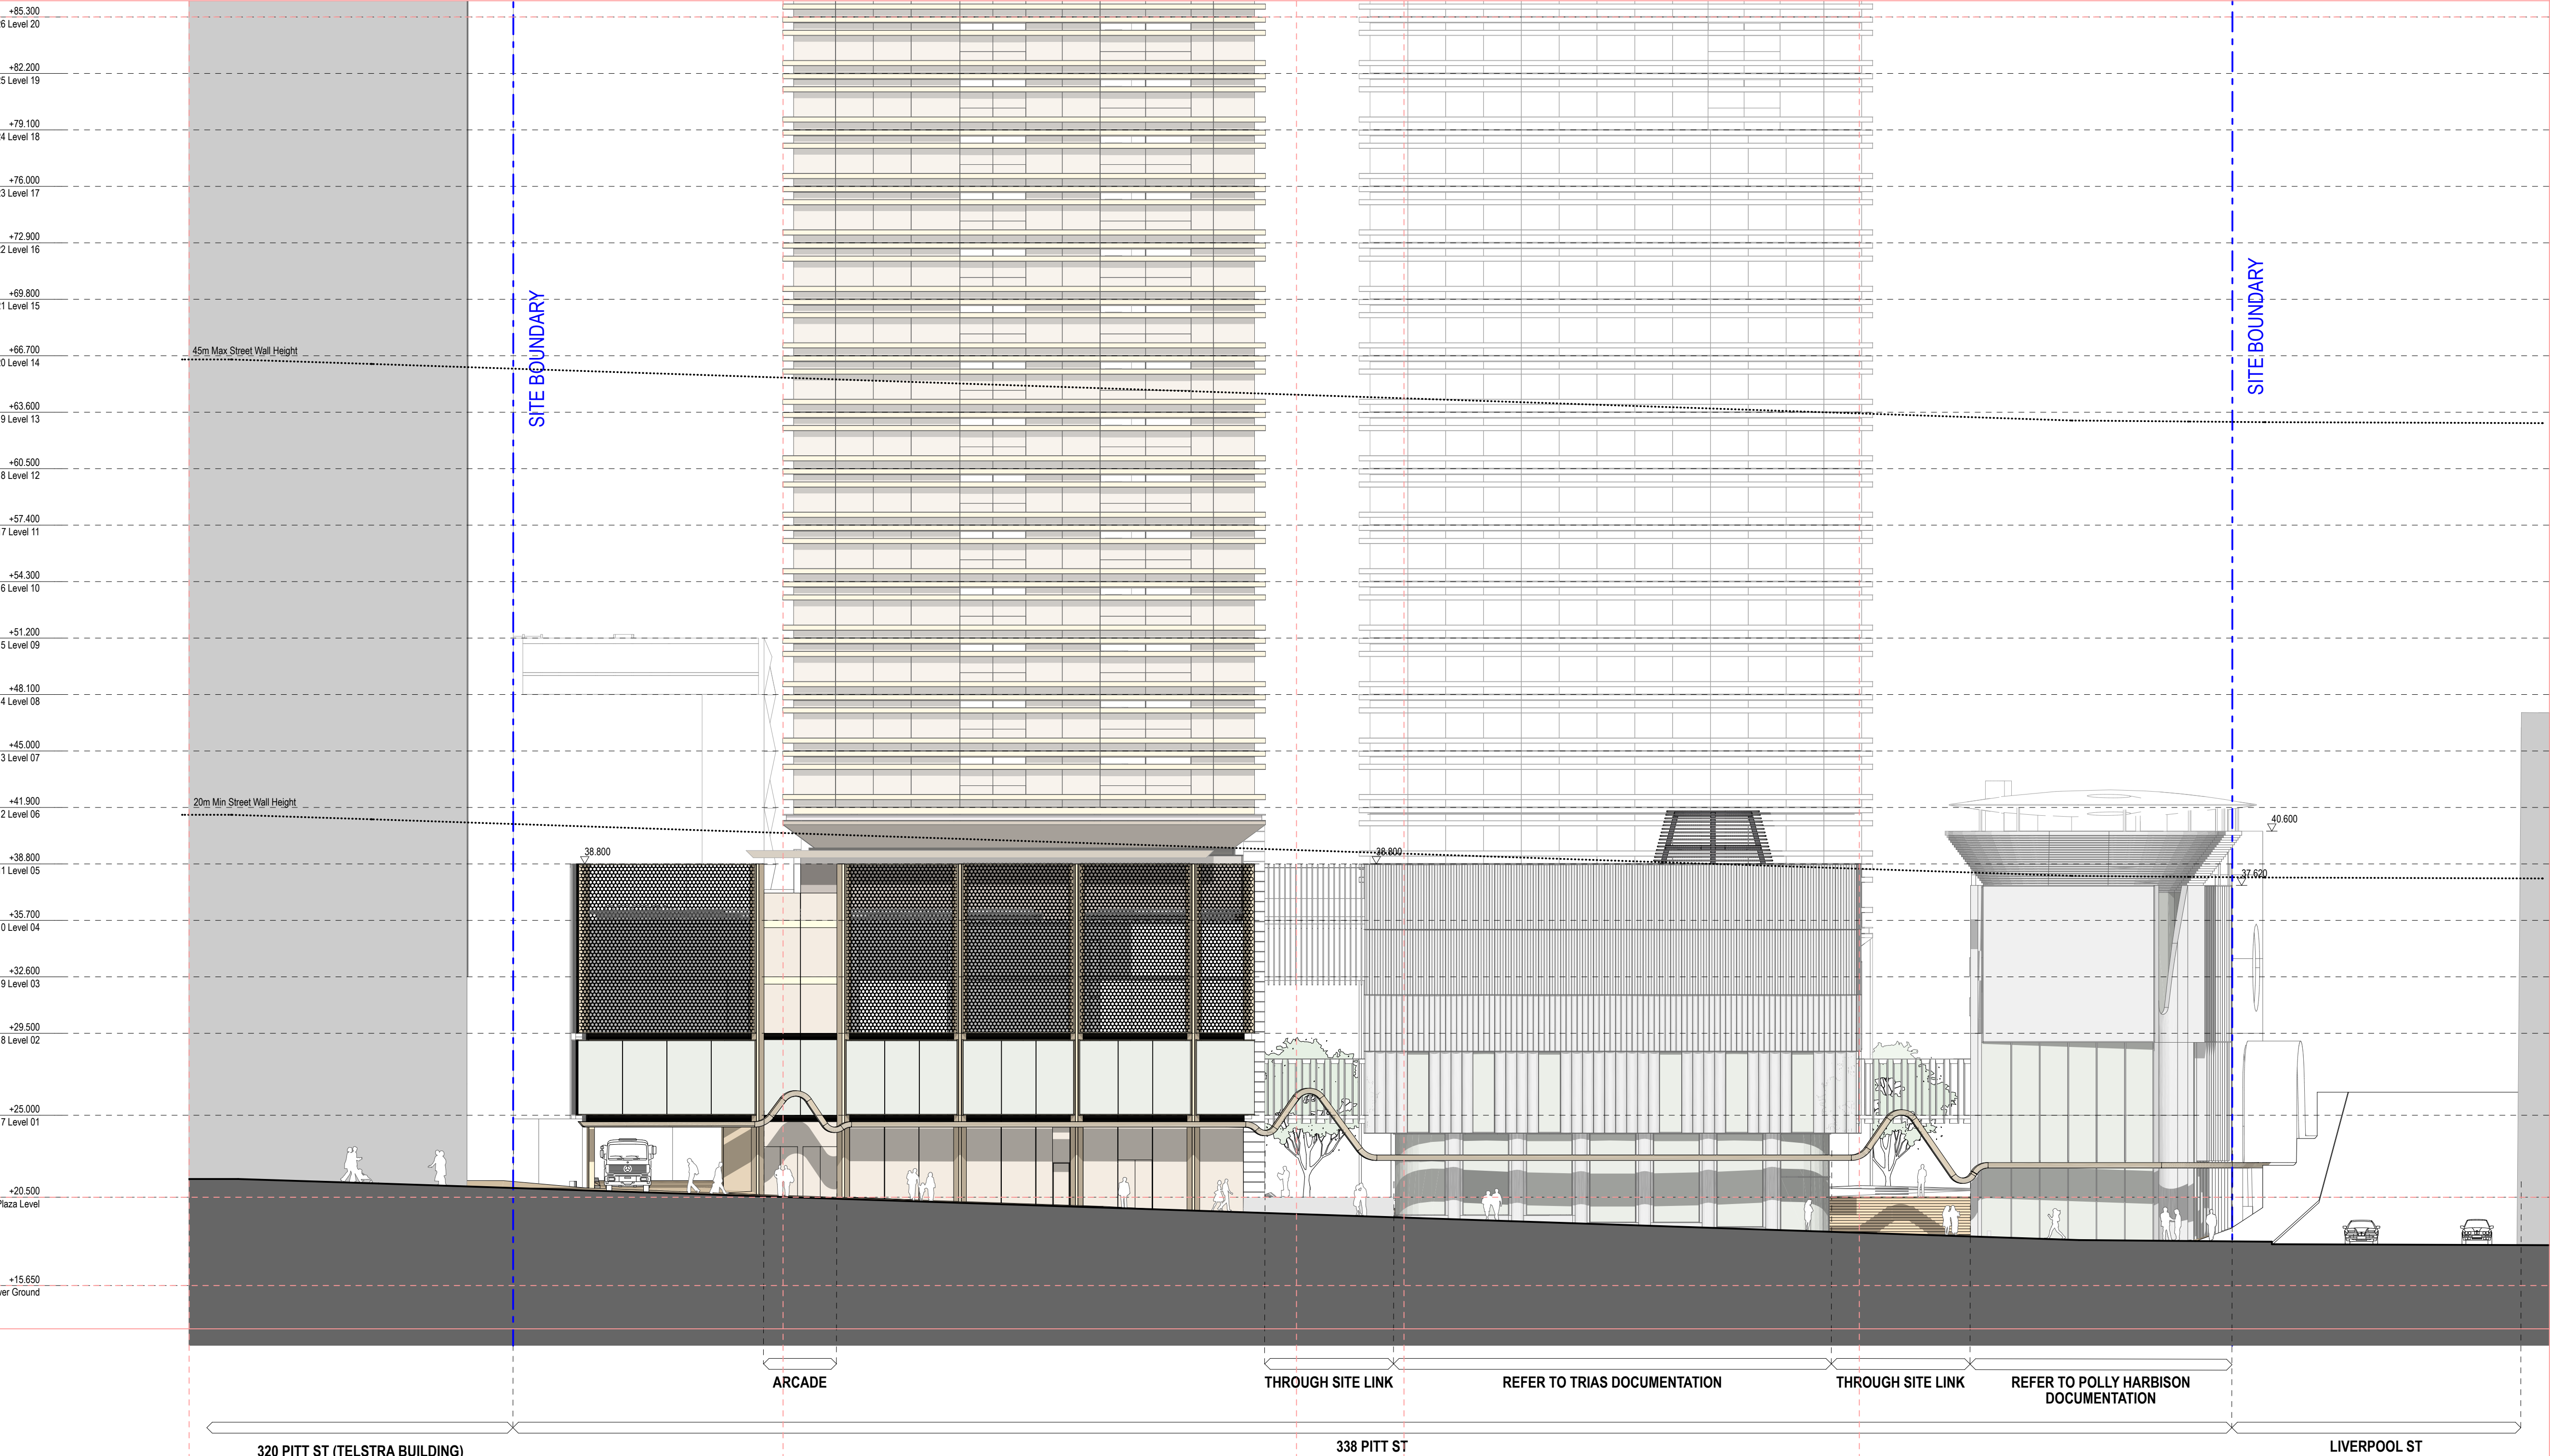

05	12/3/20	For Approval	TS	
04	24/1/20	For Approval	KIK	
03	14/1/20	For Development Application	KIK	
02	13/12/19	For information	KIK	
01	10/12/19	For information	PN	
rev	date	name	by	chk

fjmt studio architecture interiors landscape urban community
sydney melbourne uk
Level 5, 70 King Street t +61 2 9251 7077 w fjmtstudio.com

project

338 Pitt Street
338 Pitt Street
Sydney NSW 2000

title

Podium Elevation
West Podium Elevation - Pitt Street

scale

1:200 @ A1

first issued

10/12/19

project code

sheet no.

revision

H338

3102

05

For Approval

02

0

2

5

10m

GENERAL NOTES

ALL DIMENSIONS AND EXISTING CONDITIONS SHALL BE CHECKED AND VERIFIED BY THE CONTRACTOR BEFORE PROCEEDING WITH THE WORK.

ALL LEVELS RELATIVE TO 'AUSTRALIAN HEIGHT DATUM'.

DO NOT SCALE DRAWINGS.

USE FIGURED DIMENSIONS ONLY.

keyplan

legend

Residential

Residential Amenities

Parking

Hotel Amenities

Hotel

Hotel Spa

Hotel BOH

Circulation

Food and Beverage

Retail

Lift, Fire stair, Services

Plant

Site Boundary

Vertical Level Grid:

- +85.300 26 Level 20
- +82.200 25 Level 19
- +79.100 24 Level 18
- +76.000 23 Level 17
- +72.900 22 Level 16
- +69.800 21 Level 15
- +66.700 20 Level 14
- +63.600 19 Level 13
- +60.500 18 Level 12
- +57.400 17 Level 11
- +54.300 16 Level 10
- +51.200 15 Level 09
- +48.100 14 Level 08
- +45.000 13 Level 07
- +41.900 12 Level 06
- +38.800 11 Level 05
- +35.700 10 Level 04
- +32.600 9 Level 03
- +29.500 8 Level 02
- +25.000 7 Level 01
- +20.500 Ground Floor Plaza Level
- +15.650 5 Lower Ground

Horizontal Labels:

- PITT ST
- 338 PITT ST
- 130 LIVERPOOL ST
- CASTLEREAGH ST

Vertical Labels:

- 45m Max Street Wall Height
- 20m Min Street Wall Height
- 43.367
- 40.600
- 40.608
- 38.800

References:

- REFER TO POLLY HARBISON DOCUMENTATION
- REFER TO AILEEN SAGE DOCUMENTATION

05	19/3/20	For Approval	TS	
04	24/1/20	For Approval	KIK	
03	14/1/20	For Development Application	KIK	
02	13/12/19	For information	KIK	
01	10/12/19	For information	PN	
rev	date	name	by	chk

fjmt studio architecture interiors landscape urban community
sydney melbourne uk
Level 5, 70 King Street t +61 2 9251 7077 w fjmtstudio.com

project

338 Pitt Street
338 Pitt Street
Sydney NSW 2000

title

Podium Elevation
South Podium Elevation - Liverpool Street

scale

1:200 @ A1

first issued

10/12/19

project code

sheet no.


revision

H338

3103

05

For Approval

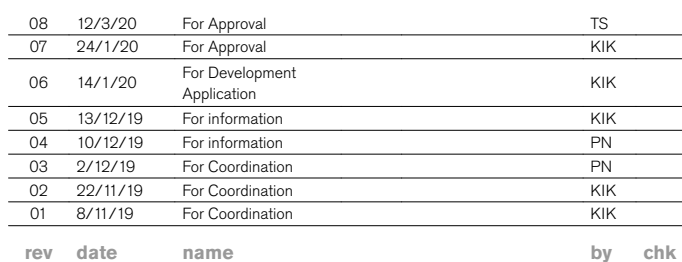

scale	1:500 @ A1	first issued	8/11/19
project code	sheet no.	revision	
H338	4000	08	