


KINGSWOOD PRIVATE HOSPITAL

ARCHITECTURAL DRAWING SET FOR:

KINGSWOOD PRIVATE HOSPITAL
KINGSWOOD NSW

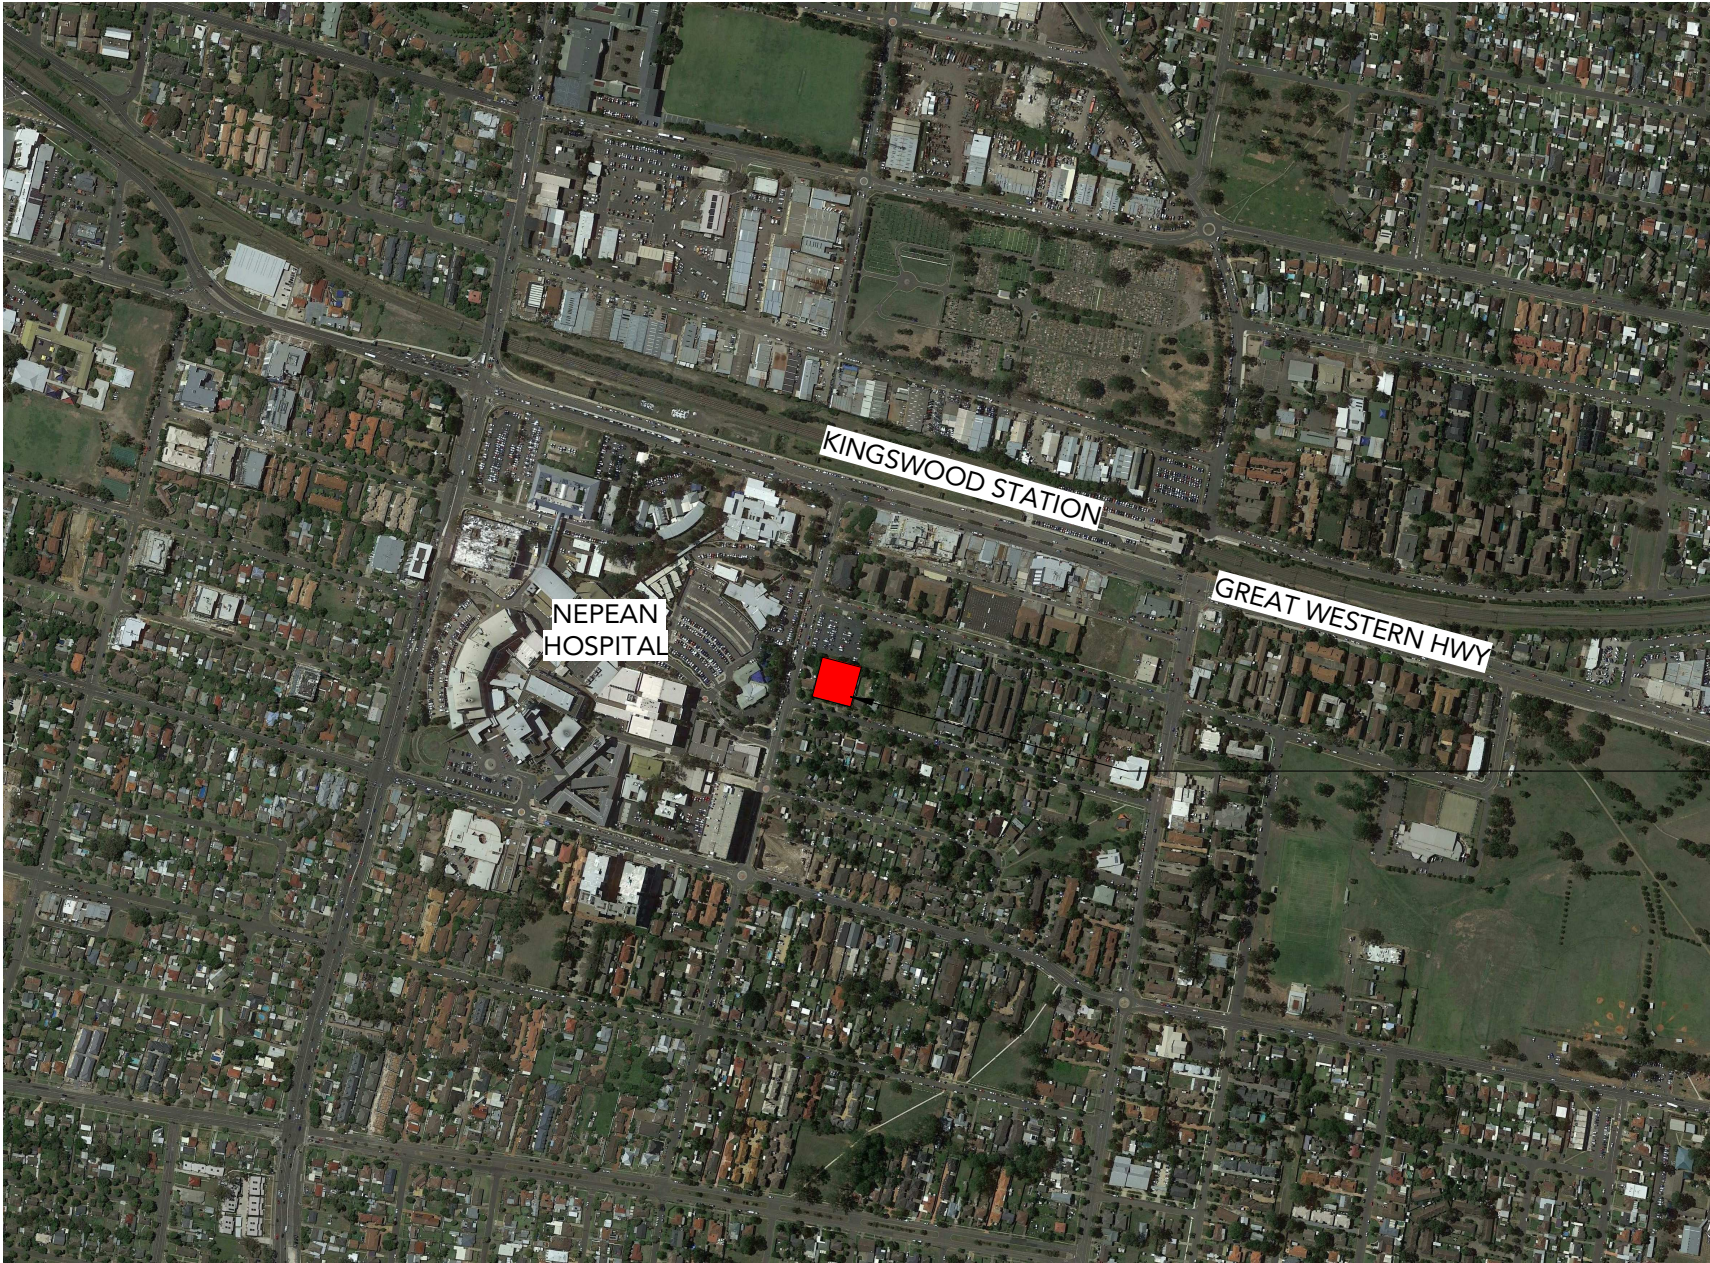


SUBJECT
SITE

Sheet List

Sheet Number	Sheet Name
SK000	COVER SHEET
SK098	BASEMENT B1 PLAN
SK099	BASEMENT B2 PLAN
SK100	GROUND FLOOR PLAN
SK101	LEVEL 1 FLOOR PLAN
SK102	LEVEL 2 FLOOR PLAN
SK103	LEVEL 3 FLOOR PLAN
SK104	LEVEL 4 FLOOR PLAN
SK105	LEVEL 5 FLOOR PLAN
SK200	SOUTH ELEVATION - ORTH ST
SK300	SECTION AA
SK301	SECTION BB

AREA TABLE

	AREA	BEDS
GROUND	1230	0
LEVEL 1	1380	28
LEVEL 2	1380	21
LEVEL 3	1380	21
LEVEL 4	1380	30
LEVEL 5	935	0
	7,685m ²	100
SITE AREA	2197m	
FSR	1:3.5	
MAX FSR	1:3.5	
MAX GFA	7,689.5m ²	

 


Kingswood Private Hospital

COVER SHEET


Project No: 870

Drawing No: SK000




 



1 LEVEL B1
Scale: 1 : 200

 


Kingswood Private Hospital
0 1 2 3 4 5 10m
SCALE 1:200 @A3

BASEMENT B1 PLAN
Project No: 870
Drawing No: SK098

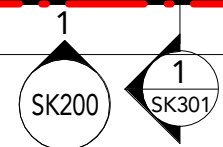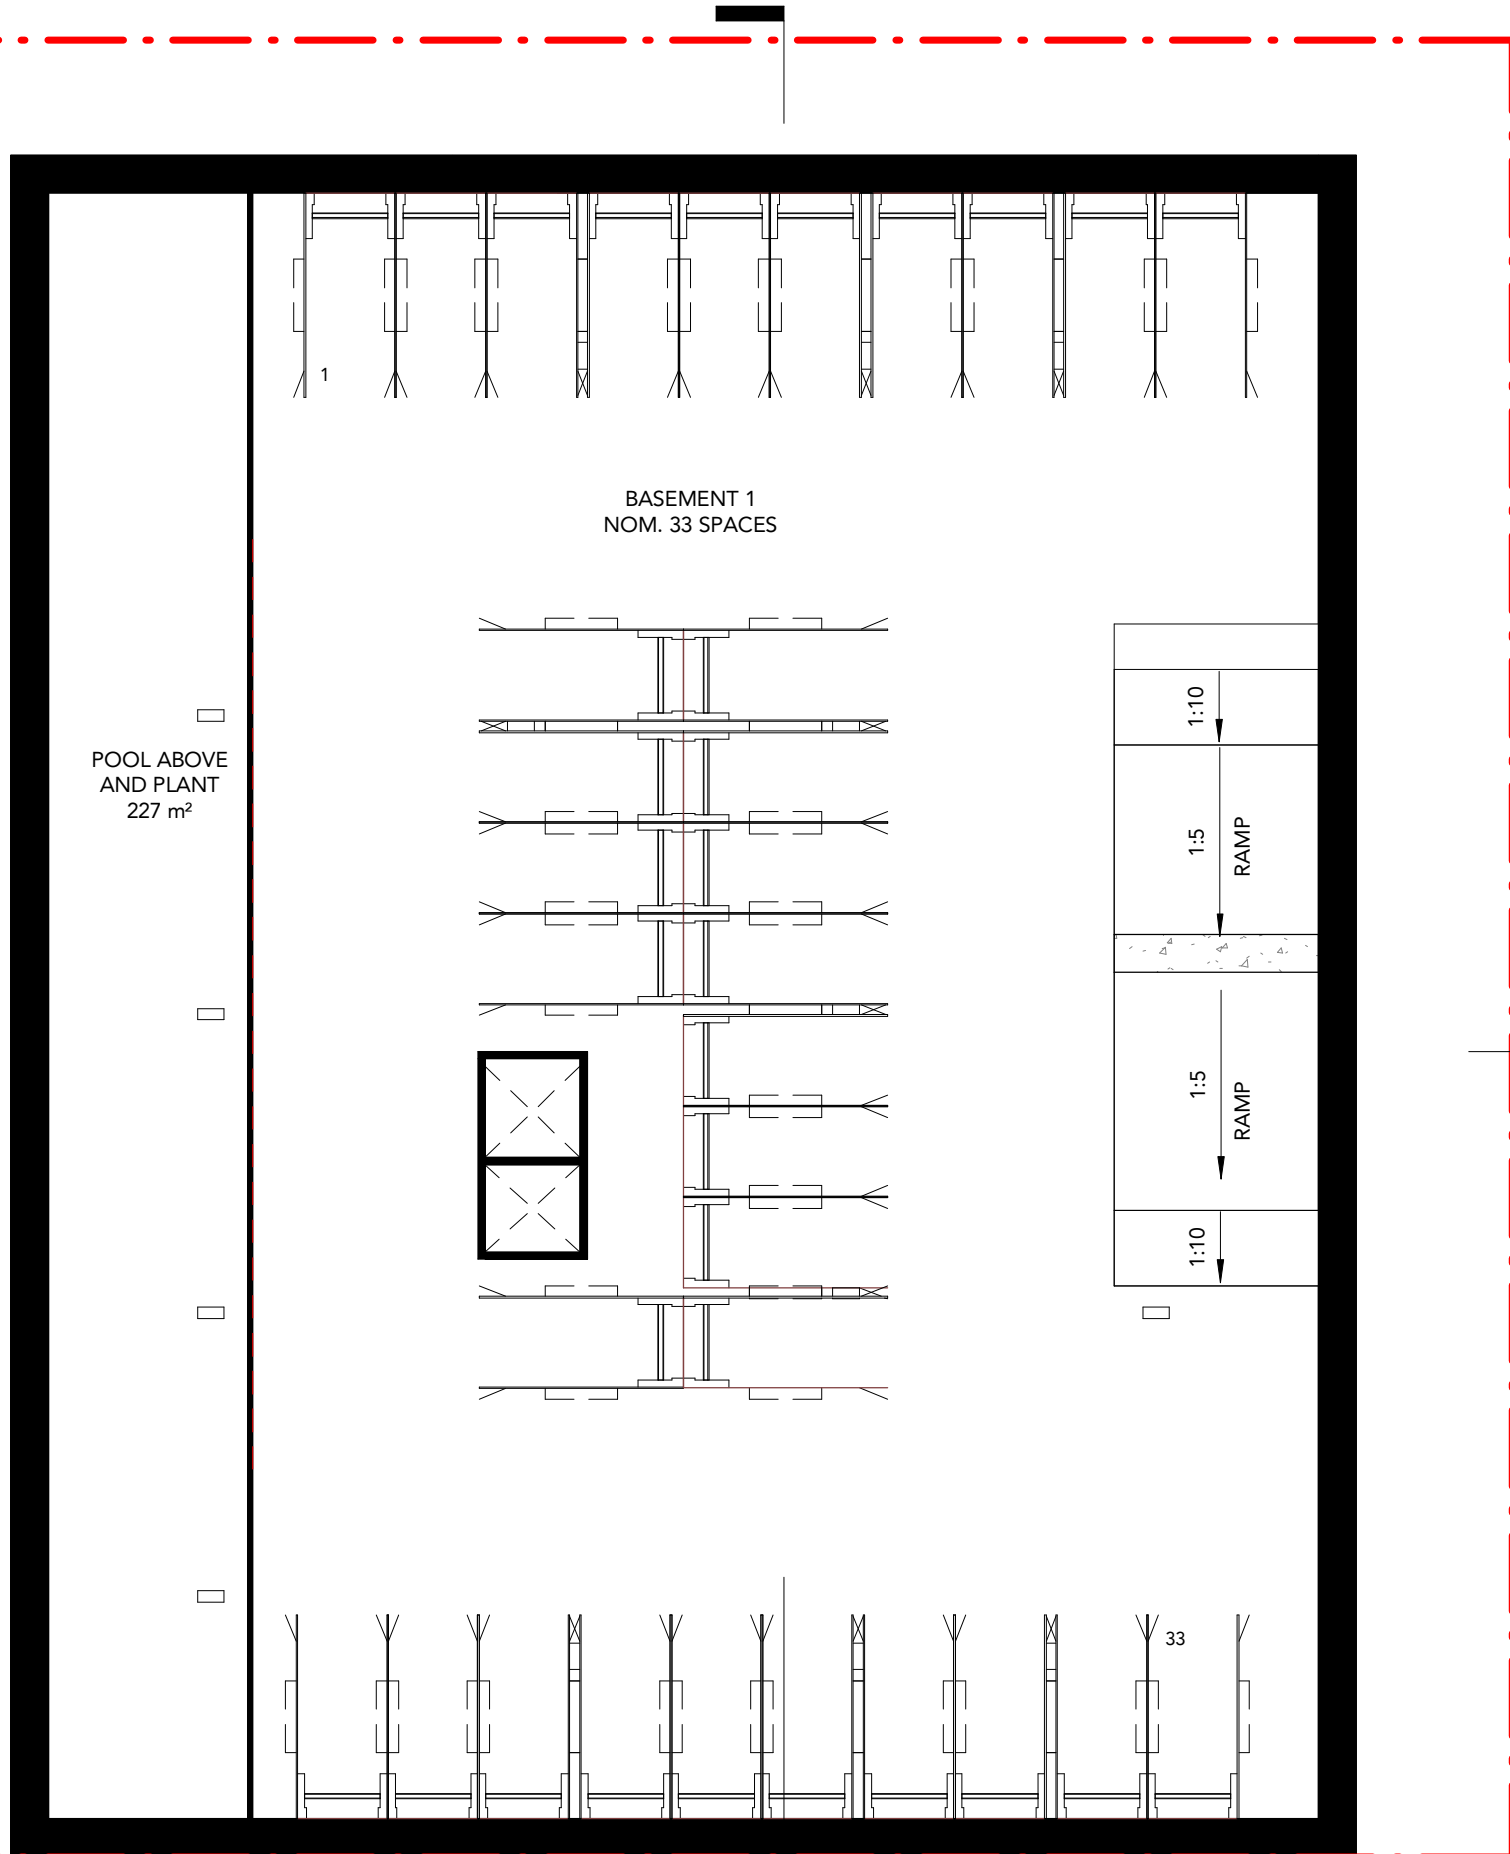

 


1 LEVEL B2
Scale: 1 : 200

 


Kingswood Private Hospital
0 1 2 3 4 5 10m
SCALE 1:200 @A3

BASEMENT B2 PLAN
Project No: 870
Drawing No: SK099

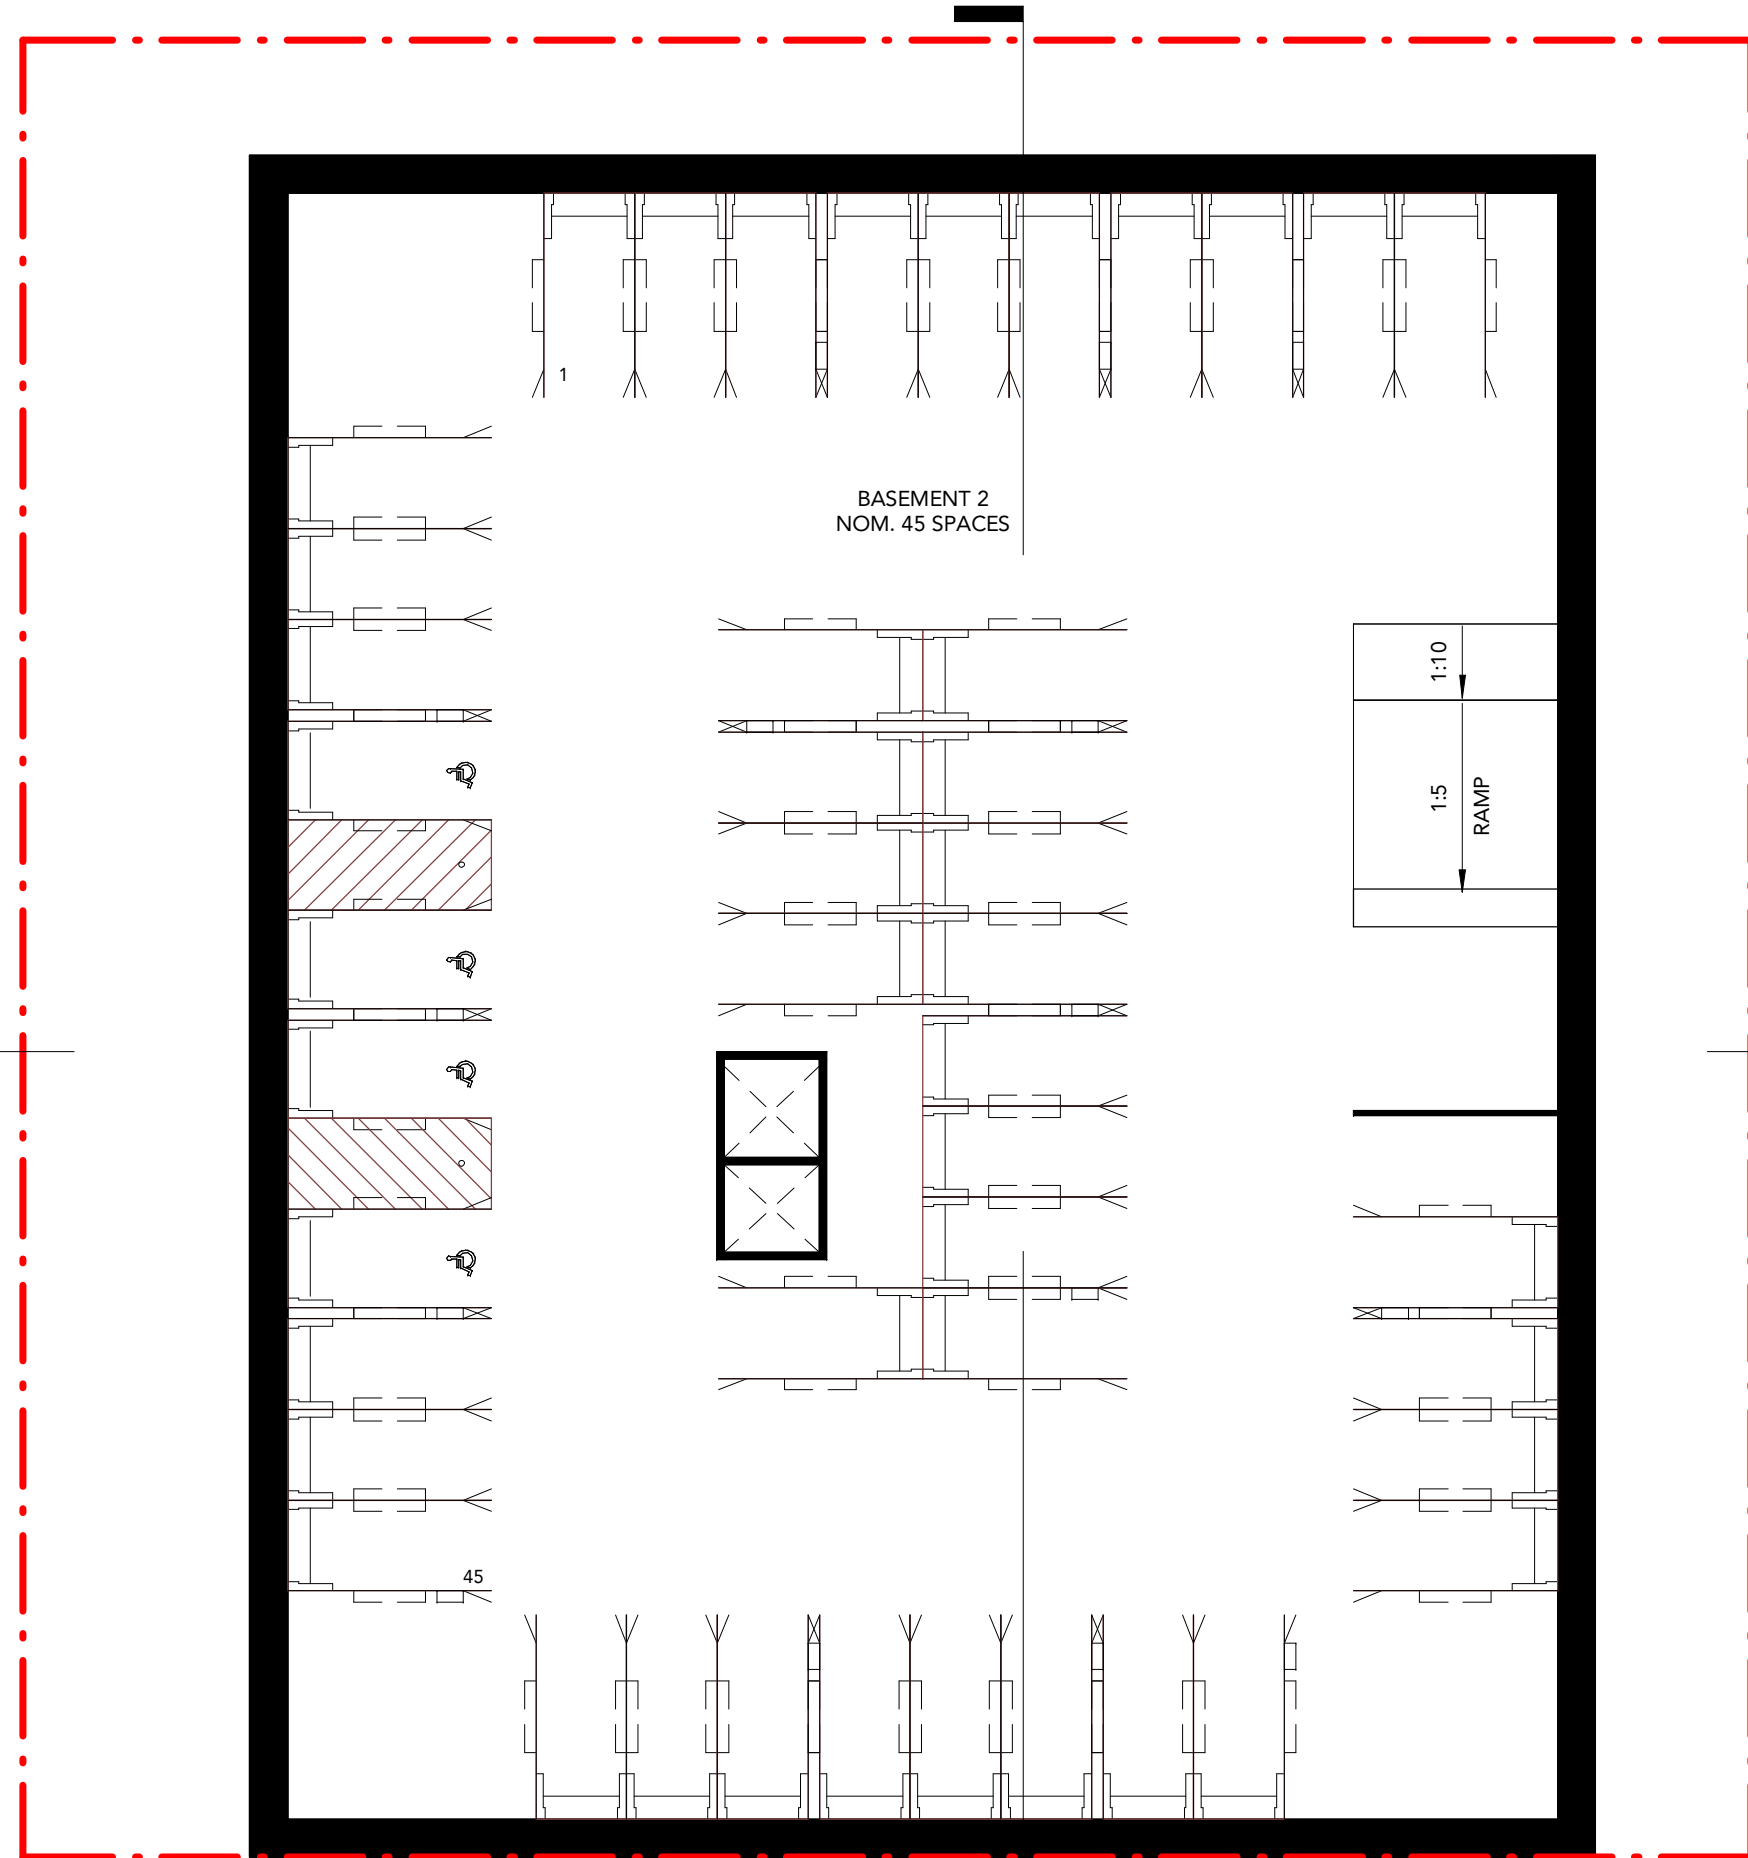


TEAM
ARCHITECTS



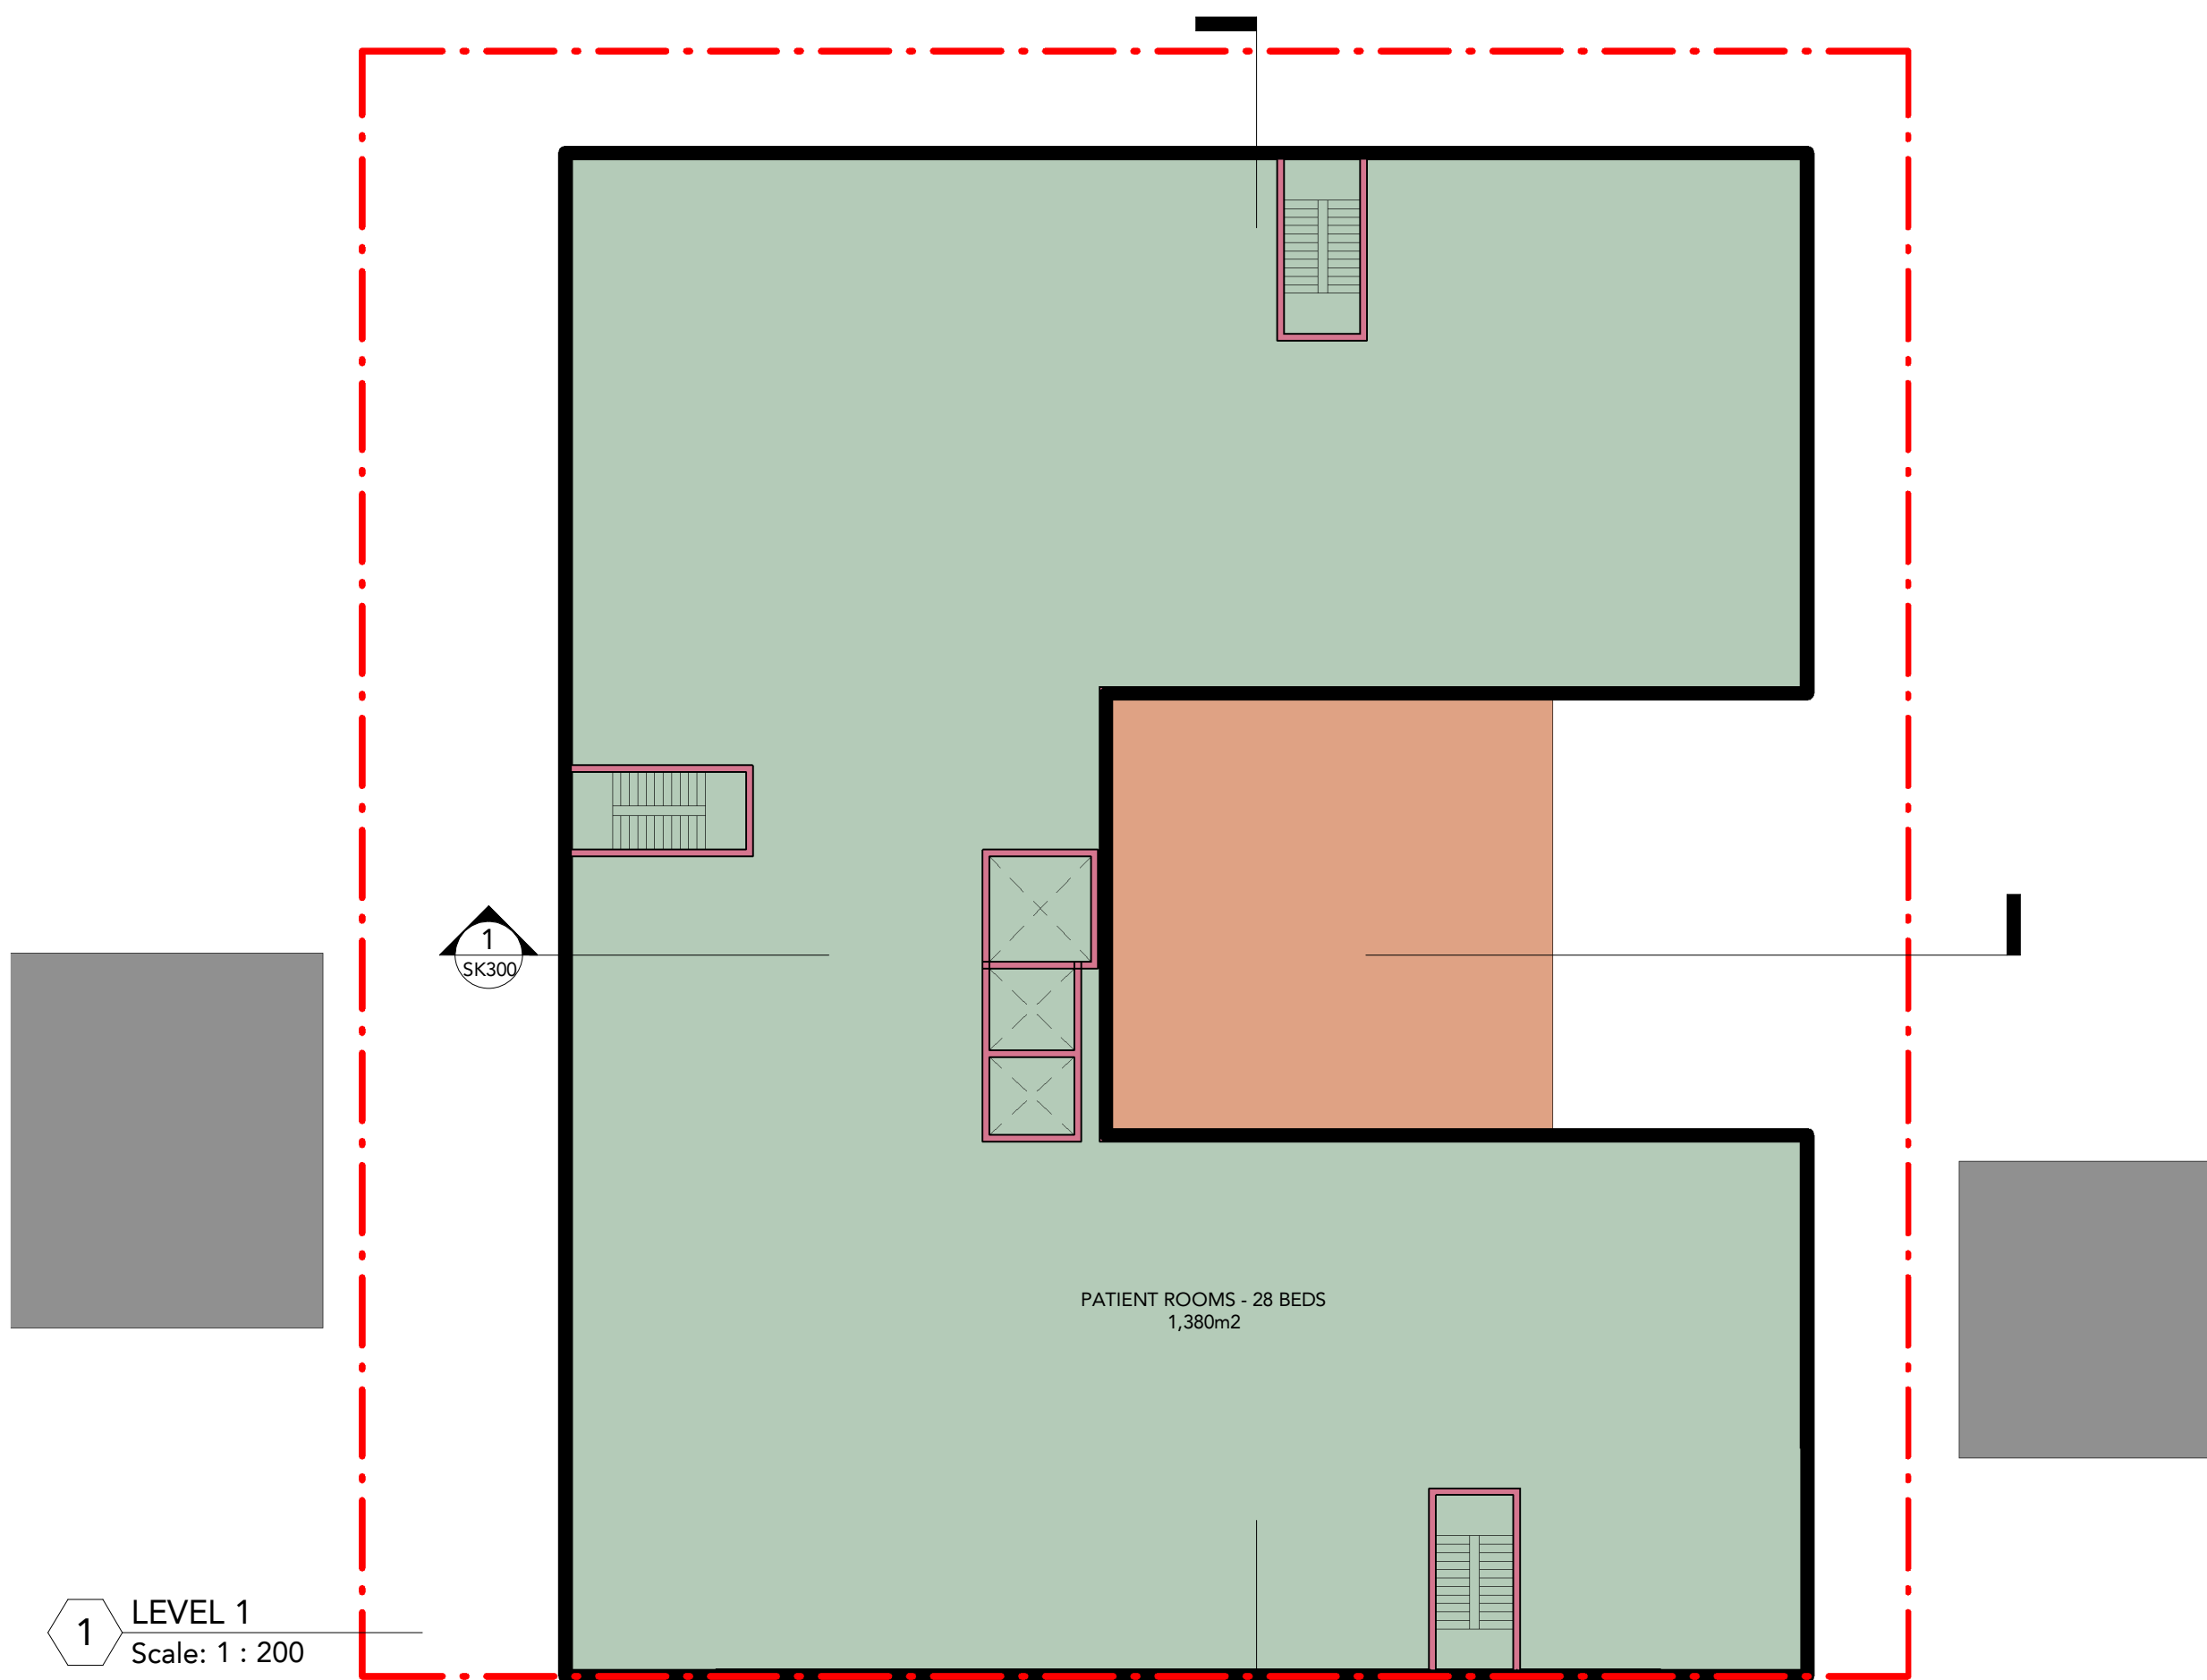

1 LEVEL 1
Scale: 1 : 200

 


Kingswood Private Hospital
0 1 2 3 4 5 10m
SCALE 1:200 @A3

LEVEL 1 FLOOR PLAN
Project No: 870
Drawing No: SK101

SK200


1
SK301

TEAM
ARCHITECTS

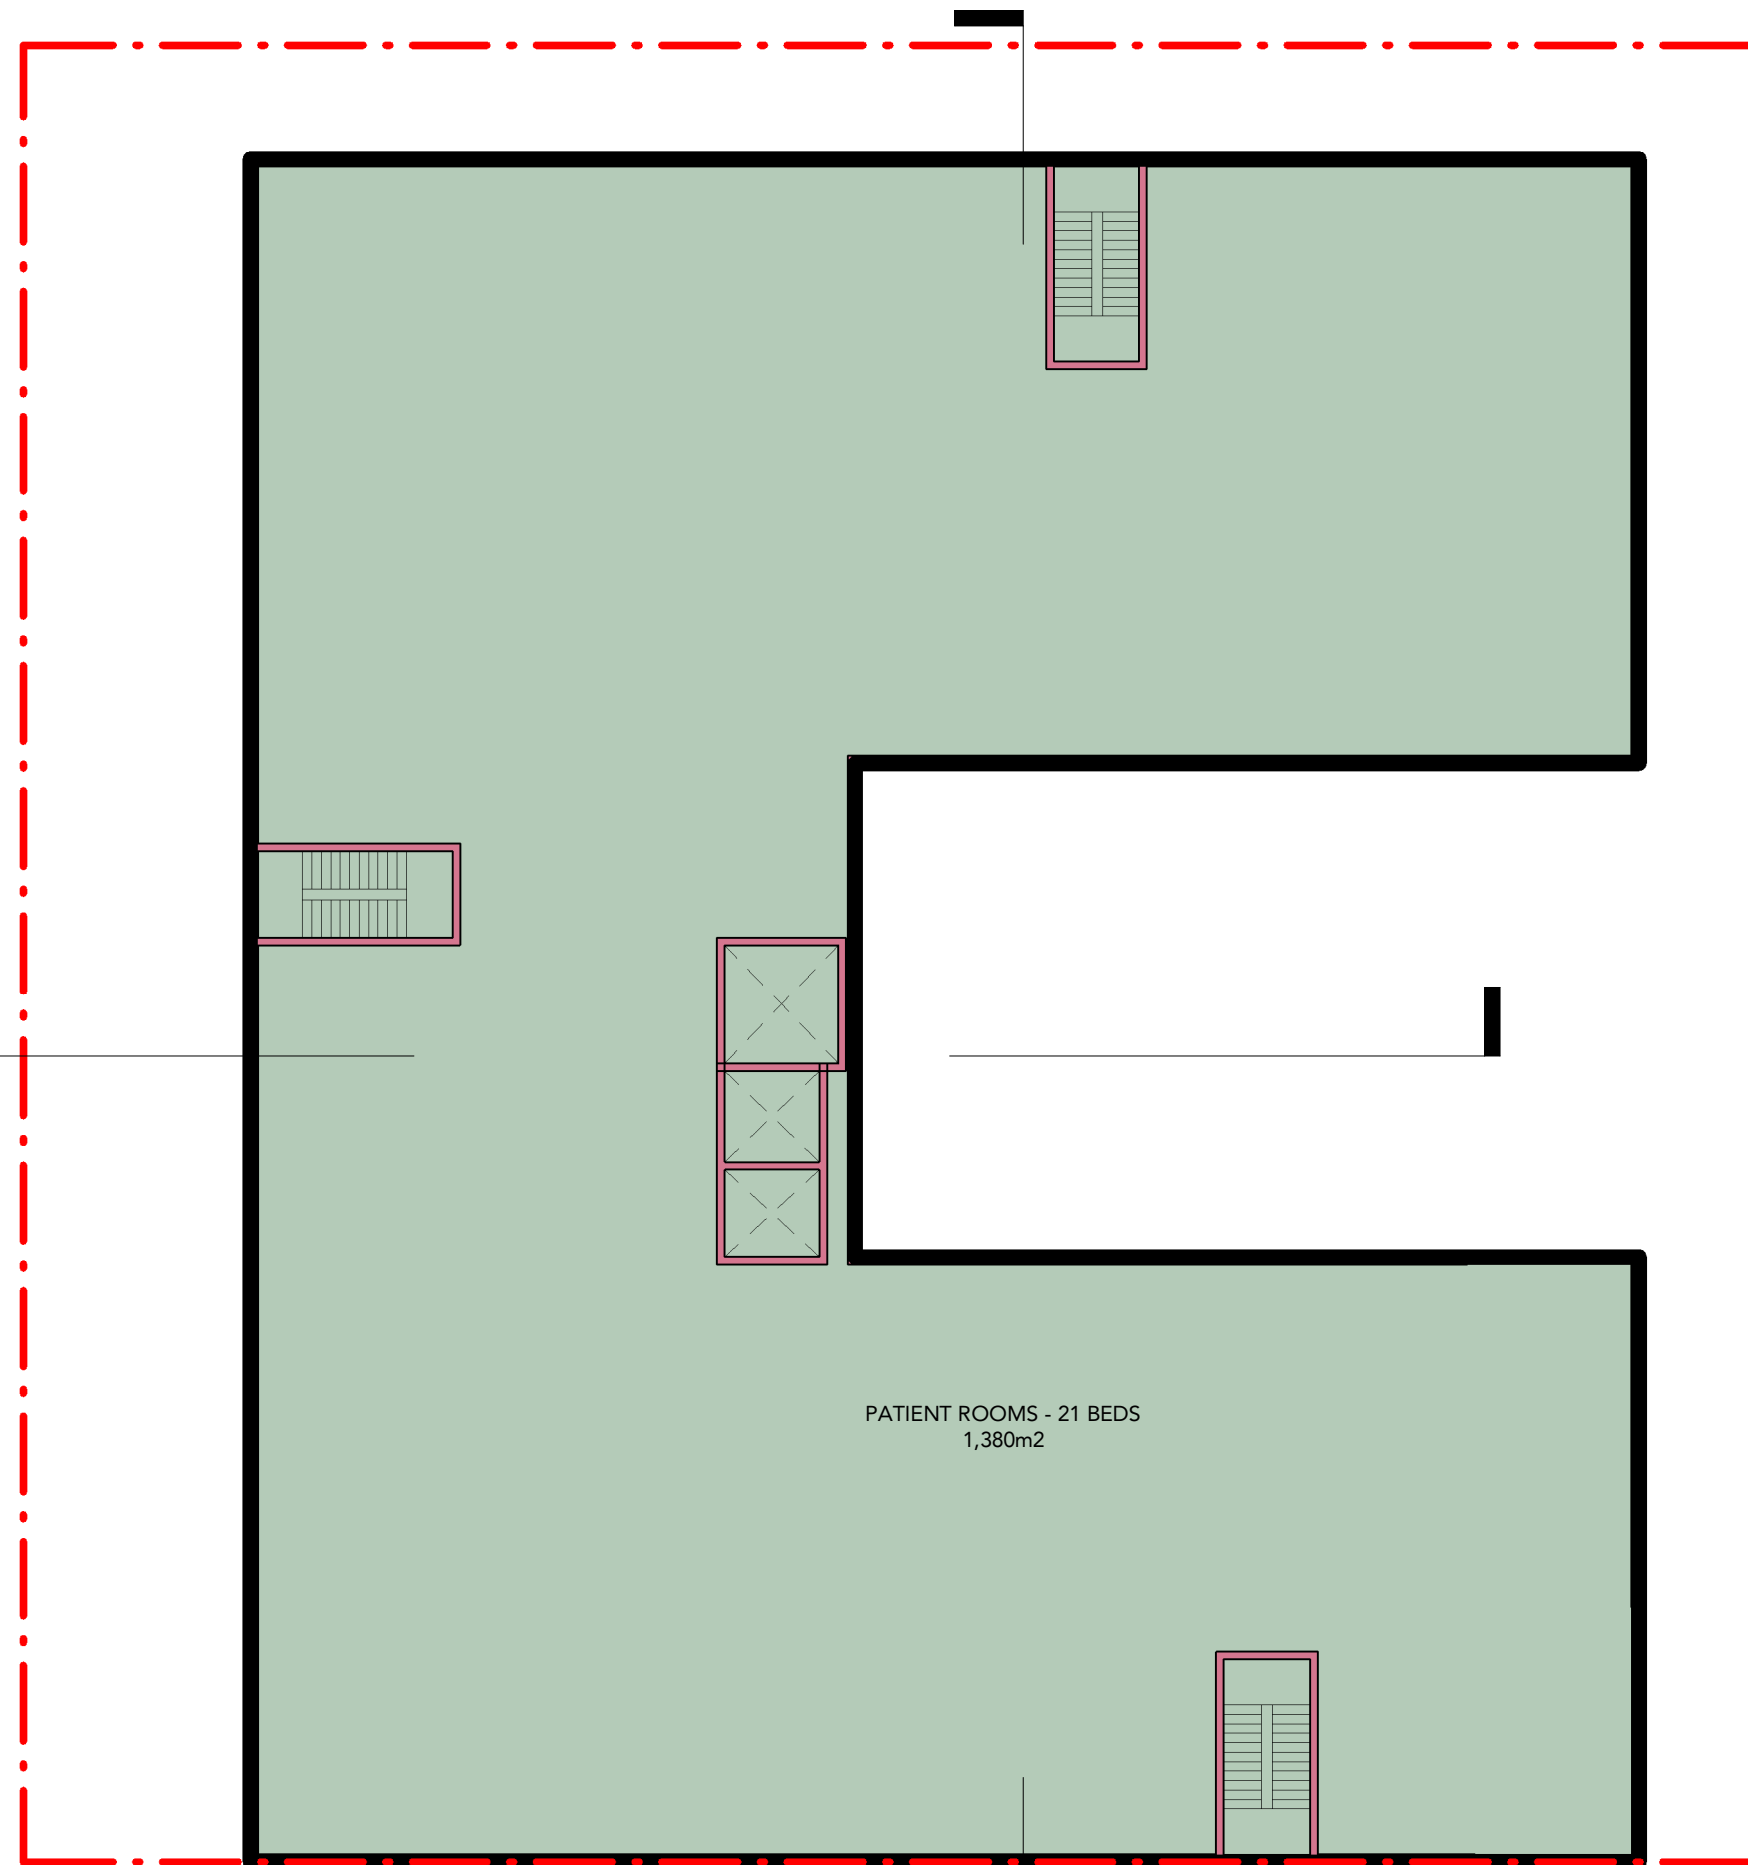


1 LEVEL 2
Scale: 1 : 200

PATIENT ROOMS - 21 BEDS
1,380m2

 


Kingswood Private Hospital
0 1 2 3 4 5 10m
SCALE 1:200 @A3

LEVEL 2 FLOOR PLAN
Project No: 870
Drawing No: SK102

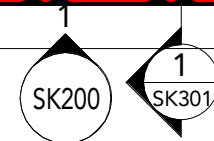

TEAM
ARCHITECTS

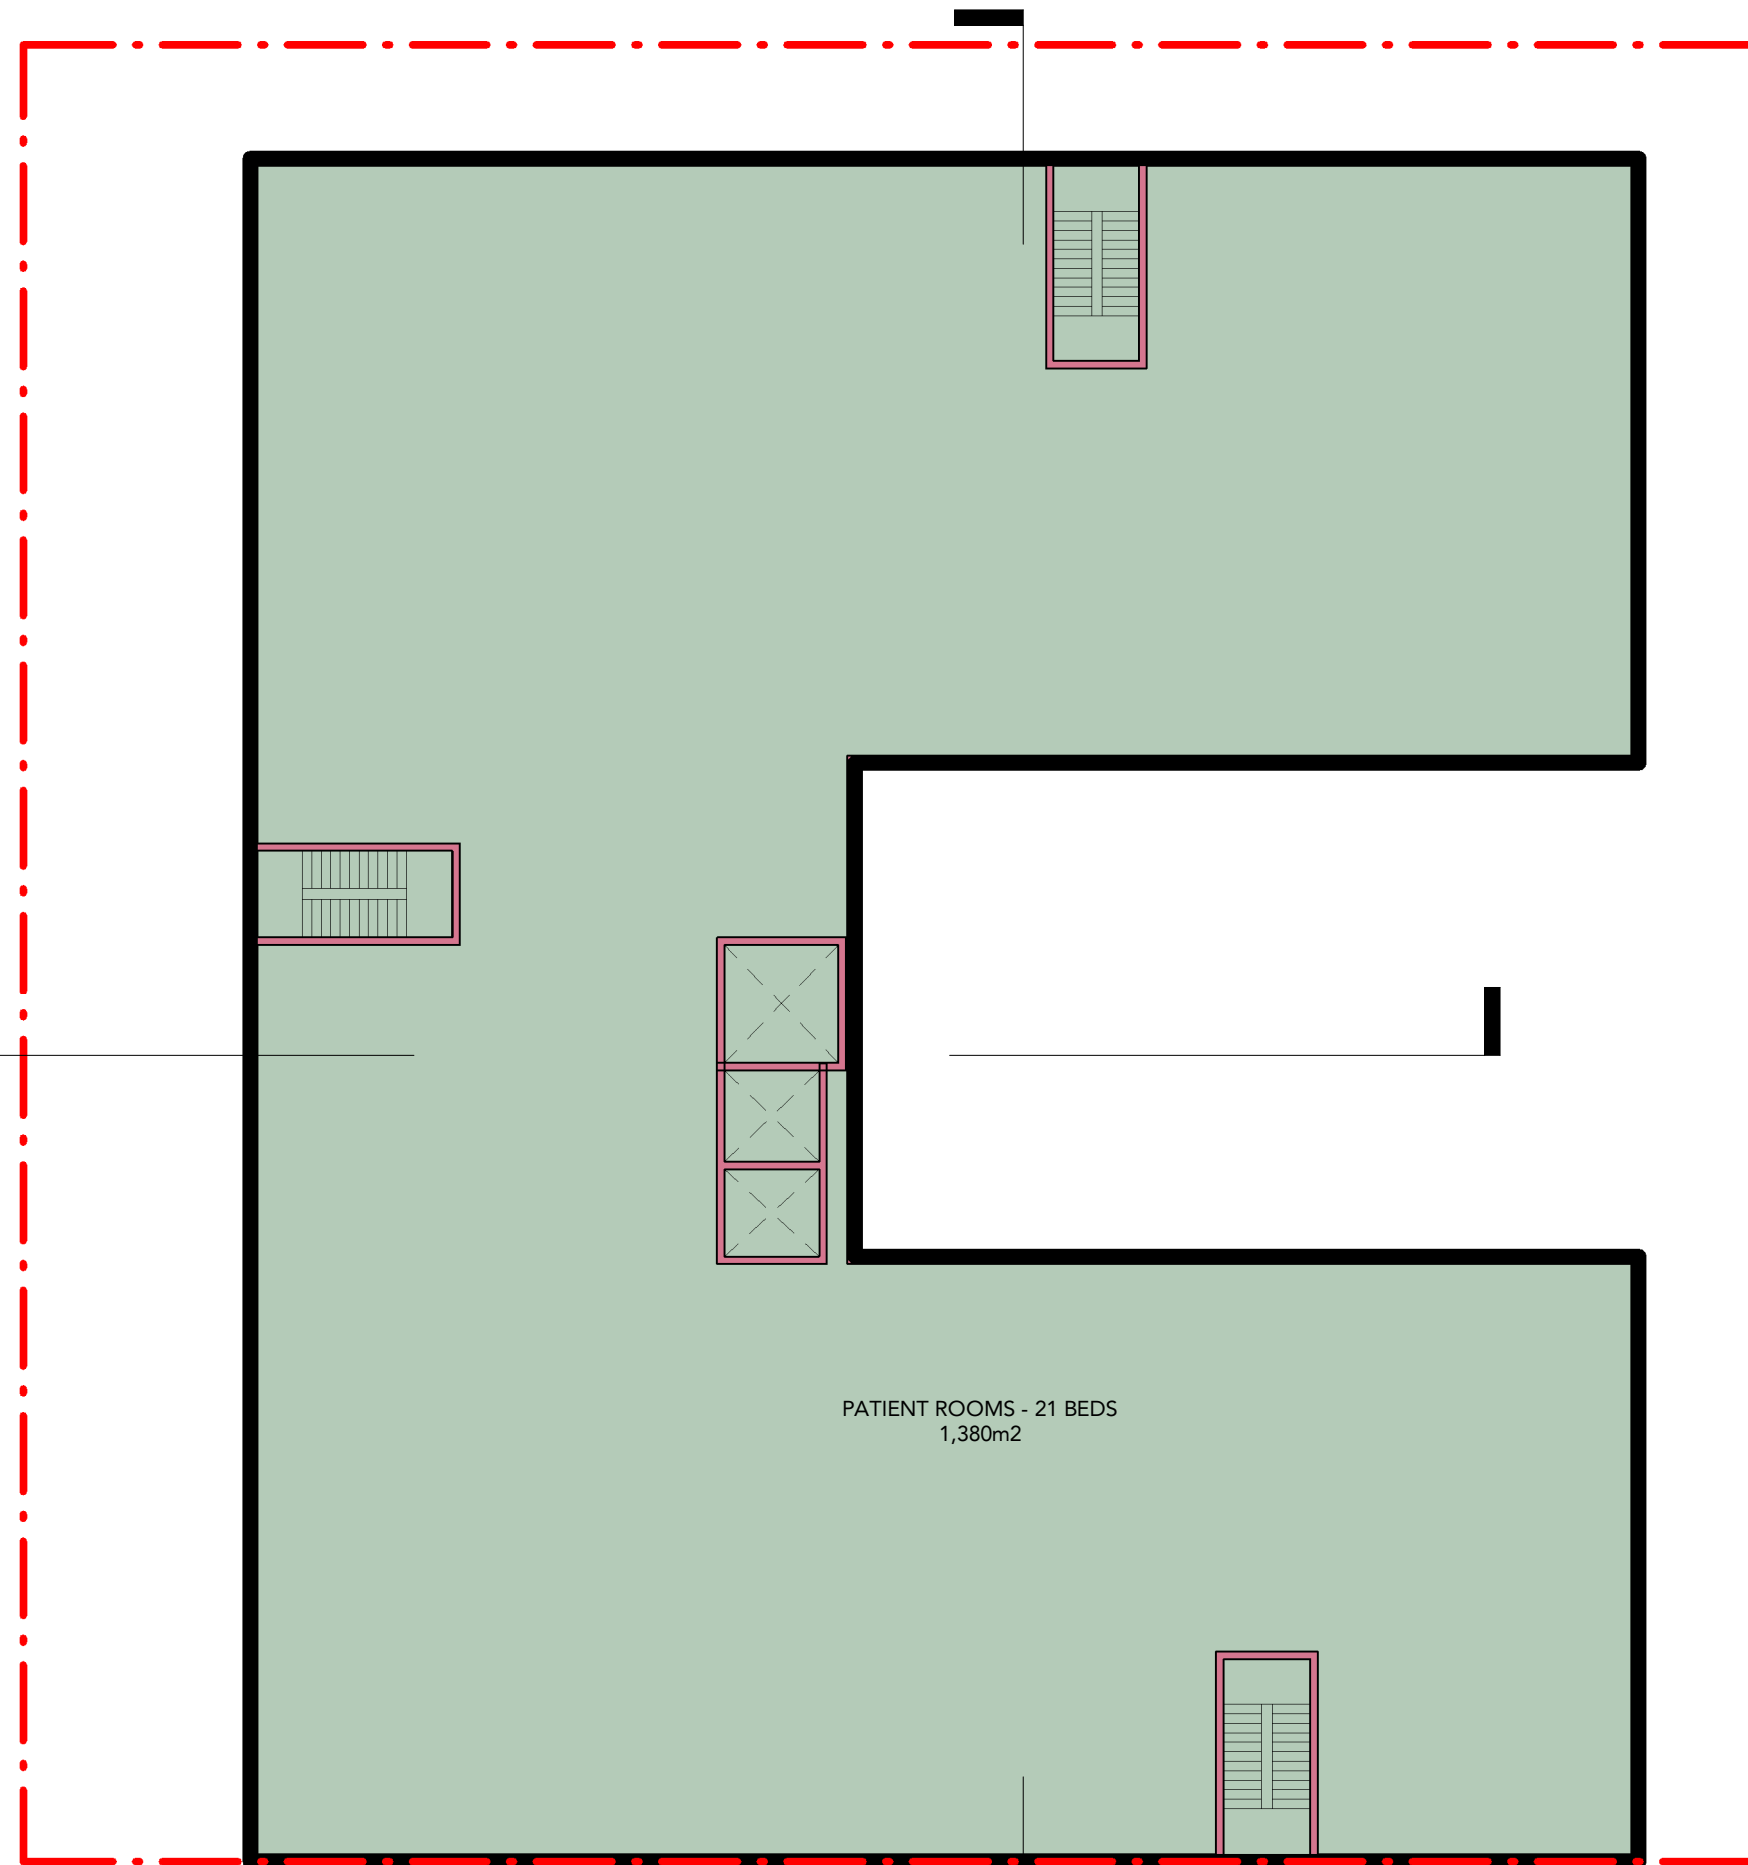

1
SK300

1
SK200


1
SK301

1
LEVEL 3
Scale: 1 : 200

LEVEL 3 FLOOR PLAN

Project No: 870

Drawing No: SK103

 


Kingswood Private Hospital
0 1 2 3 4 5 10m
SCALE 1:200 @A3

TEAM
ARCHITECTS




1 LEVEL 4
Scale: 1 : 200

 



Kingswood Private Hospital
0 1 2 3 4 5 10m
SCALE 1:200 @A3

LEVEL 4 FLOOR PLAN
Project No: 870
Drawing No: SK104

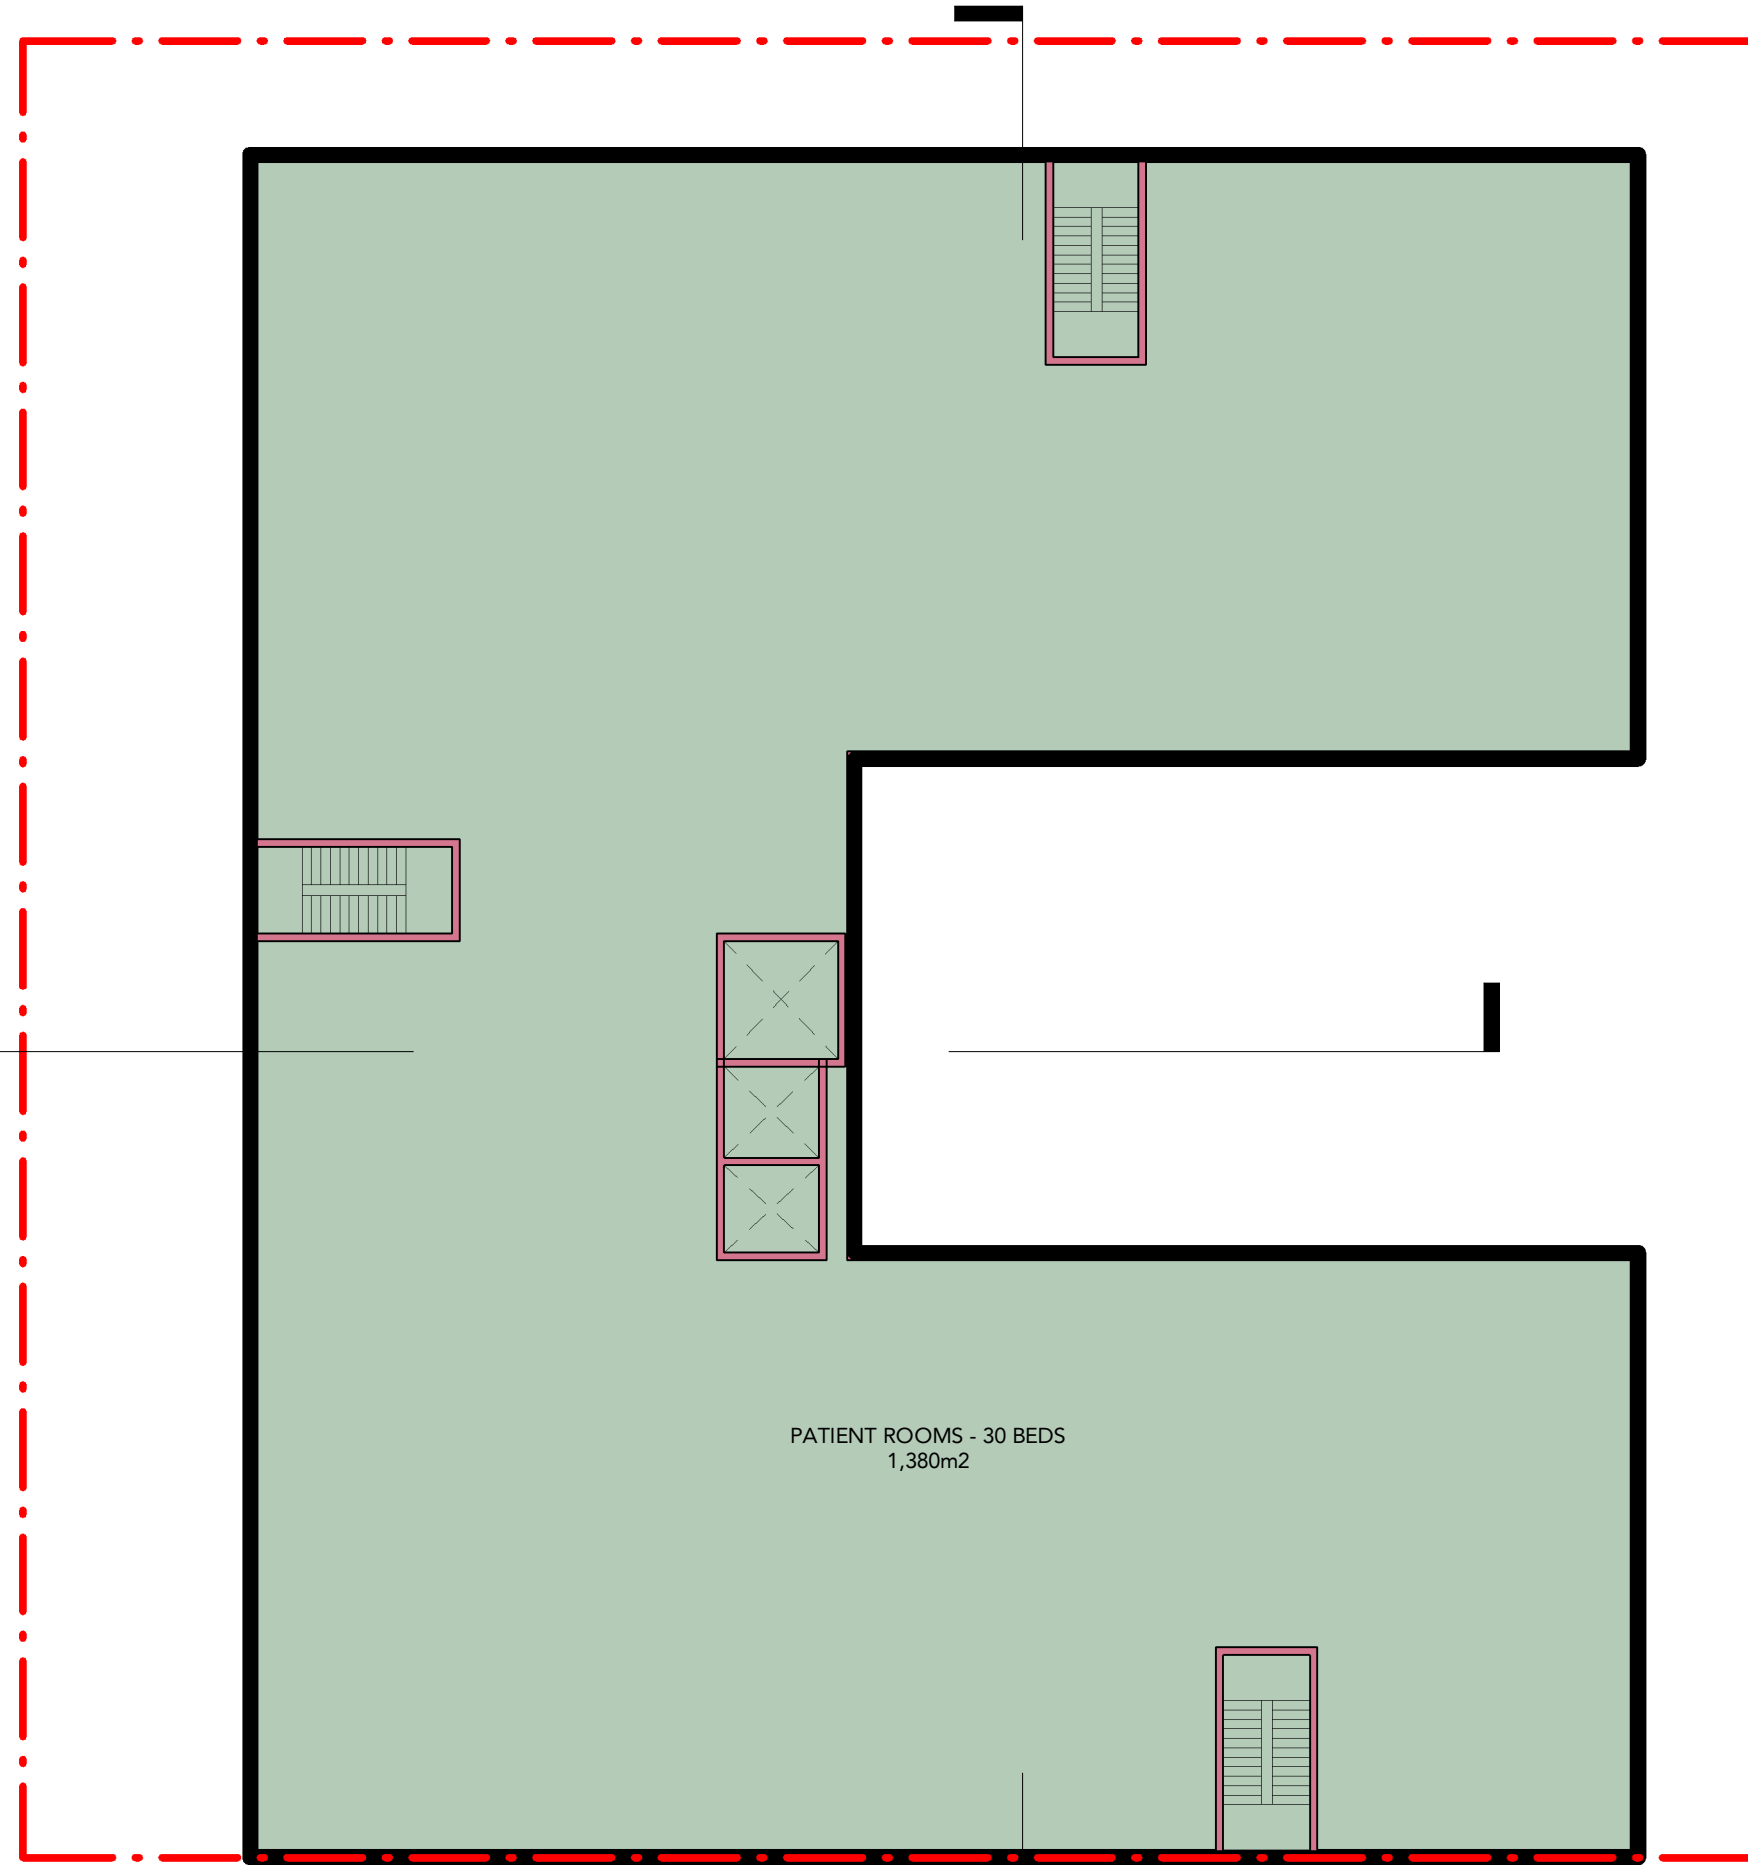

PATIENT ROOMS - 30 BEDS
1,380m²

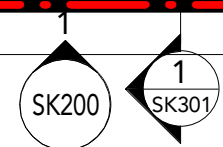

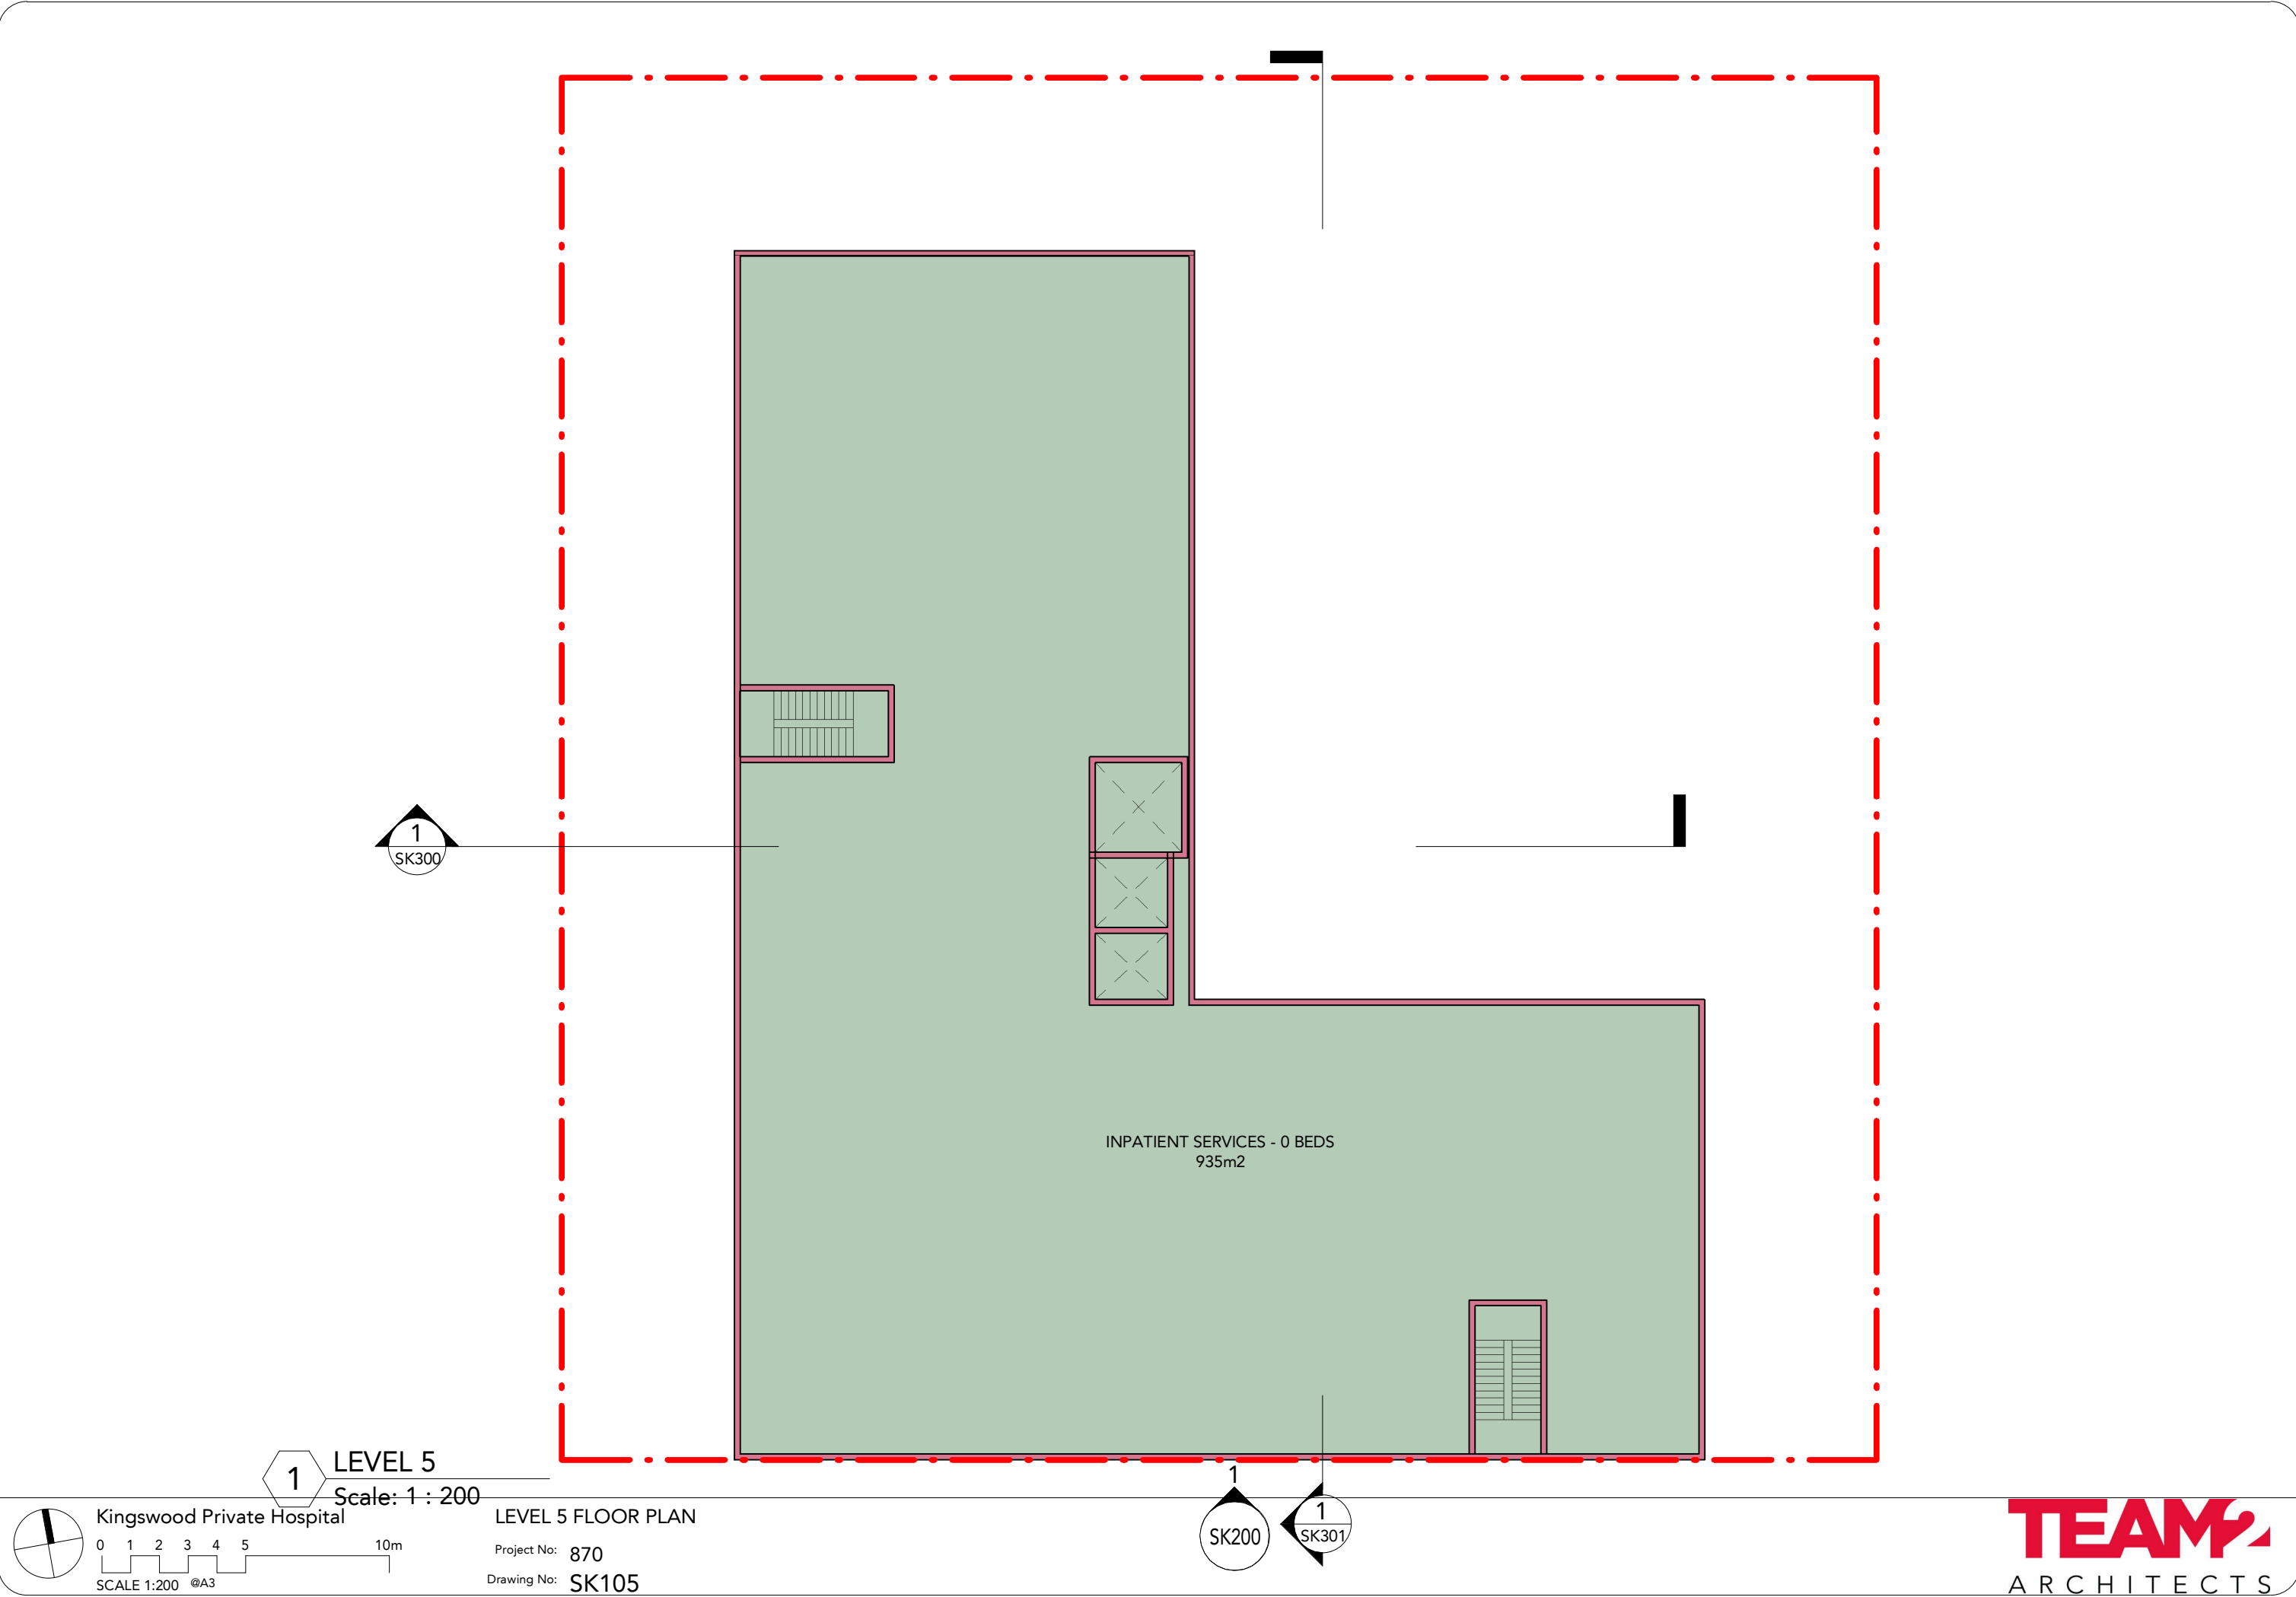



1 LEVEL 5
Scale: 1 : 200

LEVEL 5 FLOOR PLAN


Project No: 870

Drawing No: SK105

 

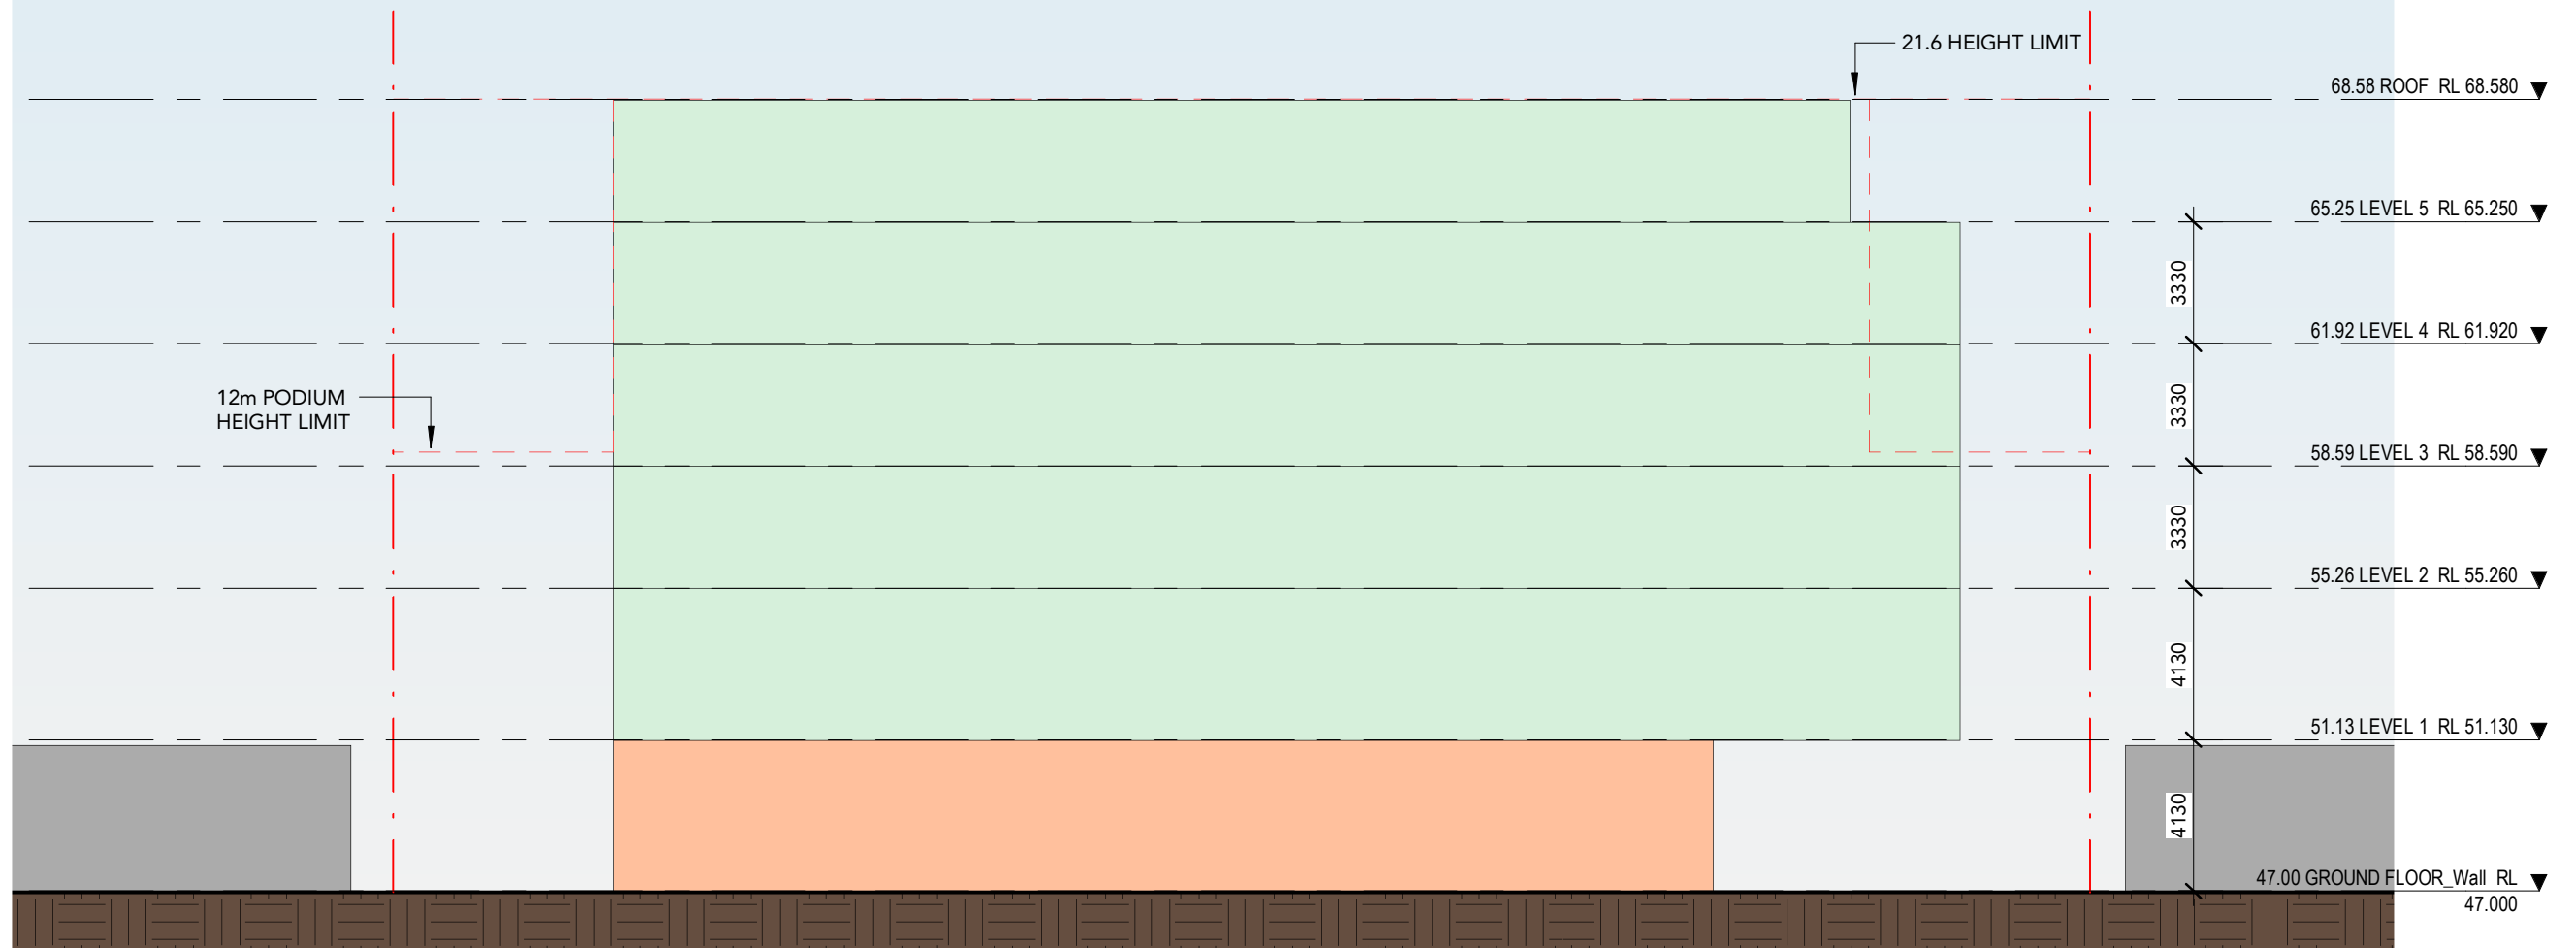

1 South
Scale: 1 : 200

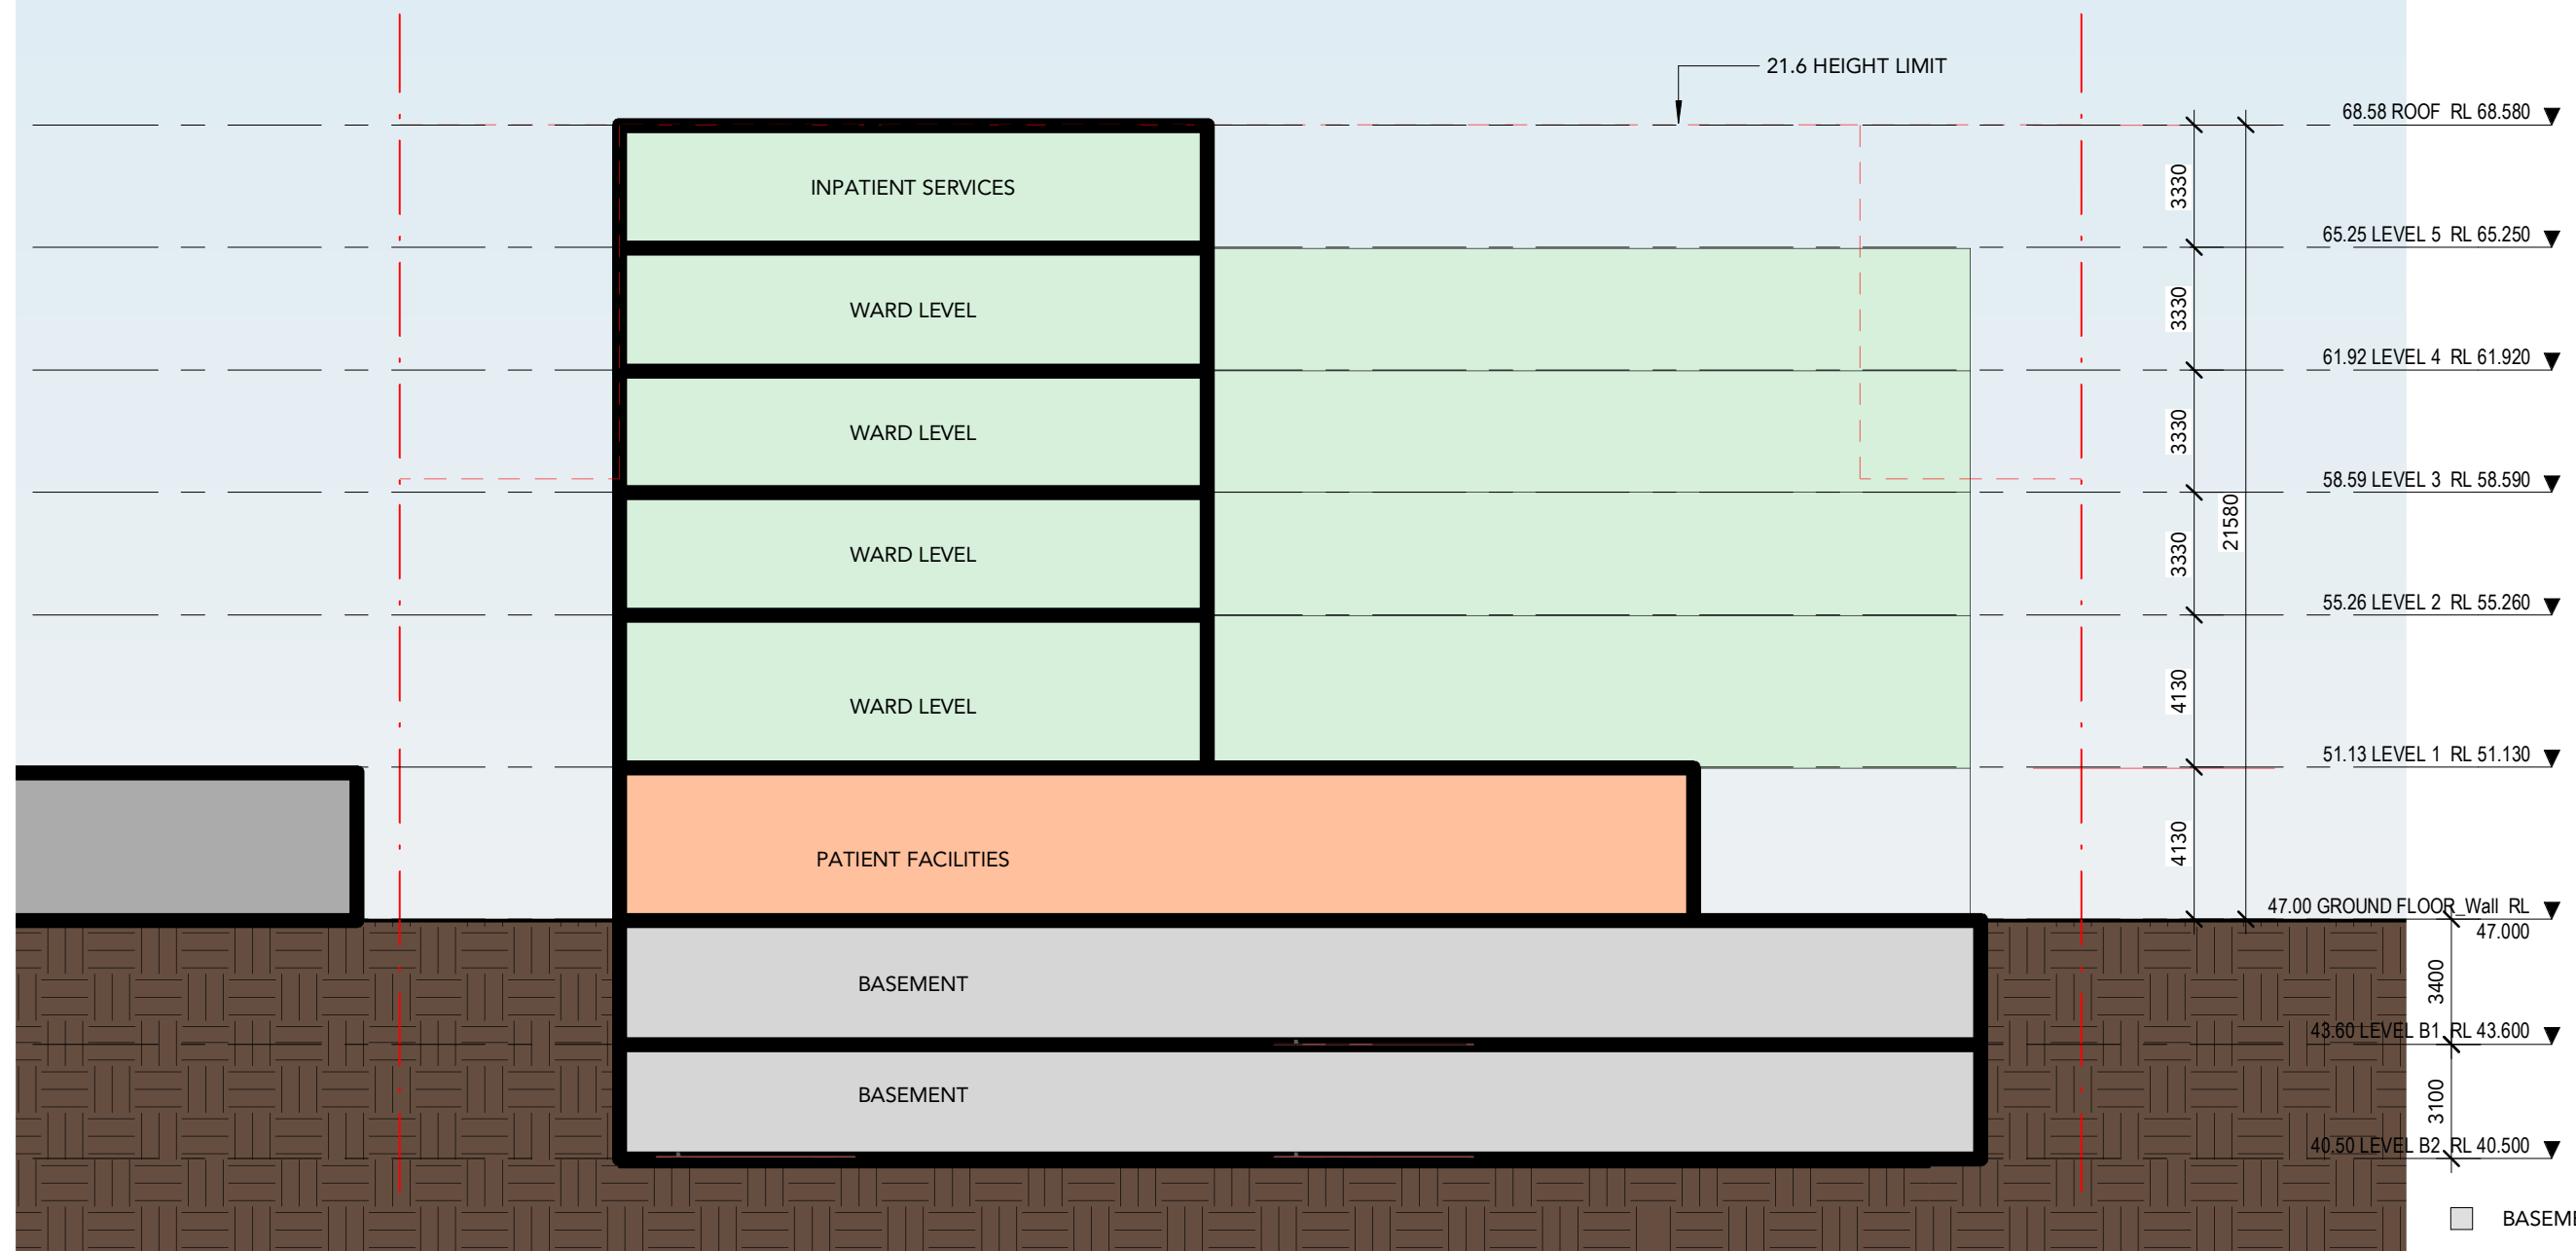

1 SECTION AA
Scale: 1 : 200

Kingswood Private Hospital
0 1 2 3 4 5 10m
SCALE 1:200 @A3

SECTION AA
Project No: 870
Drawing No: SK300

- BASEMENT
- PATIENT FACILITIES
- WARD AREA

TEAM
ARCHITECTS

▼ 68.58 ROOF RL 68.580

▼ 65.25 LEVEL 5 RL 65.250

▼ 61.92 LEVEL 4 RL 61.920

▼ 58.59 LEVEL 3 RL 58.590

▼ 55.26 LEVEL 2 RL 55.260

▼ 51.13 LEVEL 1 RL 51.130

▼ 47.00 GROUND FLOOR Wall RL

▼ 43.60 LEVEL B1 RL 43.600

▼ 40.50 LEVEL B2 RL 40.500

3330

3330

3330

3330

4130

4130

3400

3100

INPATIENT SERVICES

WARD LEVEL

WARD LEVEL

WARD LEVEL

WARD LEVEL

PATIENT FACILITIES

BASEMENT

BASEMENT

21.6 HEIGHT LIMIT

1

SECTION BB

Scale: 1 : 200

BASEMENT

PATIENT FACILITIES

WARD AREA

Kingswood Private Hospital

SECTION BB

Project No: 870

Drawing No: SK301

0 1 2 3 4 5 10m
SCALE 1:200 @A3

TEAM
ARCHITECTS