

MEMO

DATE	11/02/2022	JOB	2808	PAGES	1 of 2
PROJECT	SSD-10371 - Trinity Grammar School The Renewal Project SSD				
TO	Peter Brogan				
COMPANY	Bloompark Pact				
FROM	PMDL				
REFERENCE	Architectural Response to Submission for Modification				

Architectural Modifications

The proposed modifications to SSD-10371 are summarised as below;

1. Landscape design changes and co-ordination of architectural drawings with landscape architects following design development. (refer to Arcadia's design statement for more details)
2. Updated Oval 3 grading changes following detailed design workshop with school. (refer to Arcadia's design statement for more details)

Refer to updated Architectural drawings and summary below for proposed Modifications;

2808 DA102 Site Demolition Plan LO + Above B

- Removal and replacement required for 2 trees at the Prospect Road Chapel Drive entry through the design development process. (refer to Arcadia's design statement for more details)

2808 DA111 Proposed Site Plan B1 F

- Landscape design changes following design development and project coordination.

2808 DA112 Proposed Site Plan LO G

- Landscape design changes following design development and project coordination.

2808 DA113 Proposed Site Roof Plan E

- Landscape design changes following design development and project coordination.

NSW Nominated Architects:
Andrew Pender 5317
David Morris 5865
Vicki van Dijk 9476

PMDL Architecture & Design Pty Ltd
ABN 56 062 961 317
PMDL Architecture & Design HK
Limited



2808 DA131 Proposed Performing Arts Precinct & Multipurpose Hall Plan B1 E

- Landscape Planter design changes following design development and project coordination.

2808 DA131 Proposed Performing Arts Precinct & Multipurpose Hall Plan B1 E

- Landscape Planter design changes following design development and project coordination.

2808 DA151 Proposed Oval 3 Car Park B1 D

- Landscape Planter design and tree planting location changes following design development and project coordination.
- Updated Oval 3 grading changes following detailed design workshop with school.

2808 DA153 Proposed Oval 2 LO D

- Tree planting location changes following design development and project coordination.


Yours faithfully,

A handwritten signature in blue ink, appearing to read 'Sue Cai', located below the 'Yours faithfully,' text.

Sue Cai
PMDL

Associate

Reg# 10802

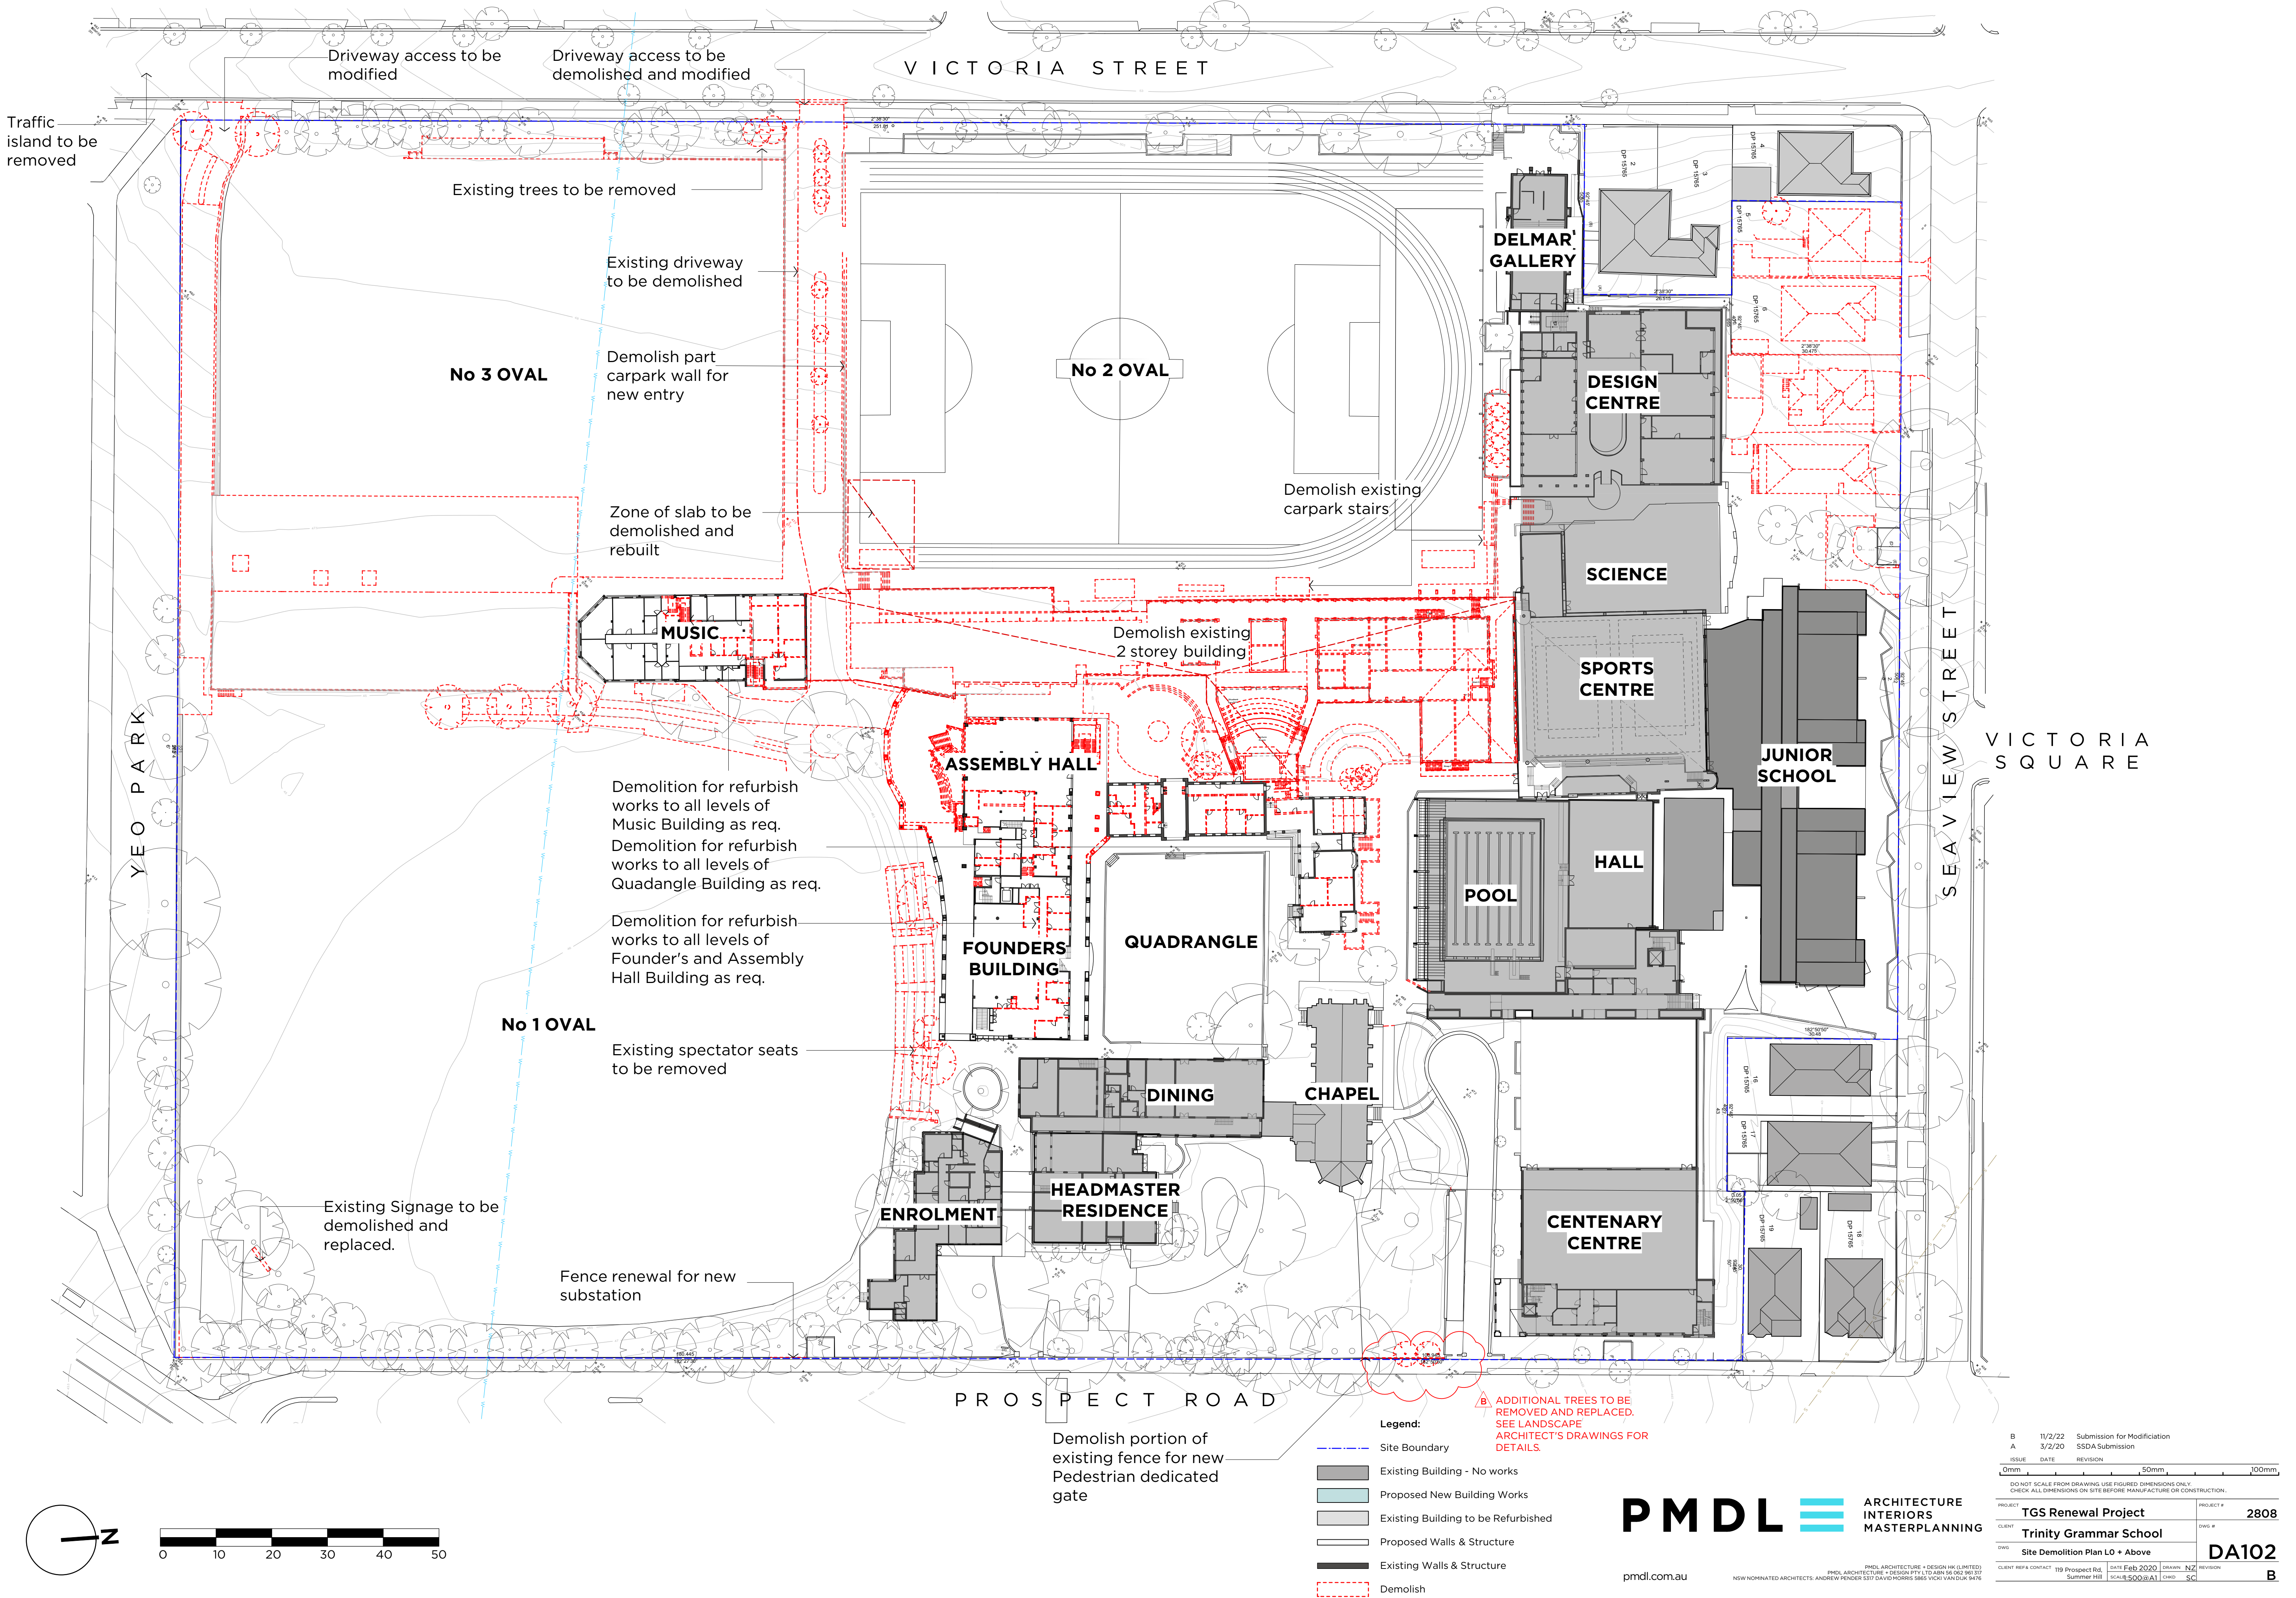


B		11/2/22	Submission for Modification
A		3/2/20	SSDA Submission
ISSUE	DATE	REVISION	
0mm		50mm	100mm
DO NOT SCALE FROM DRAWING USE FIGURED DIMENSIONS ONLY CHECK ALL DIMENSIONS ON SITE BEFORE MANUFACTURE OR CONSTRUCTION.			
PROJECT	TGS Renewal Project		PROJECT #
CLIENT	Trinity Grammar School		2808
DWG	Site Demolition Plan LO + Above		DWG #
CLIENT REF CONTACT	119 Prospect Rd.	DATE Feb 2020	DRAWN NZ
Summer Hill	SCALE 1:500 @ A1	CHWD	SC
			DA102
			B

PMDL ARCHITECTURE
INTERIORS
MASTERPLANNING



pmdl.com.au

PMDL ARCHITECTURE + DESIGN INC (LIMITED)
PMDL ARCHITECTURE + DESIGN PTY LTD ABN 56 562 360 337
NSW NOMINATED ARCHITECTS: ANDREW PENDER 5317 DAVID MORRIS 5865 VICKI VAN DIJK 9476

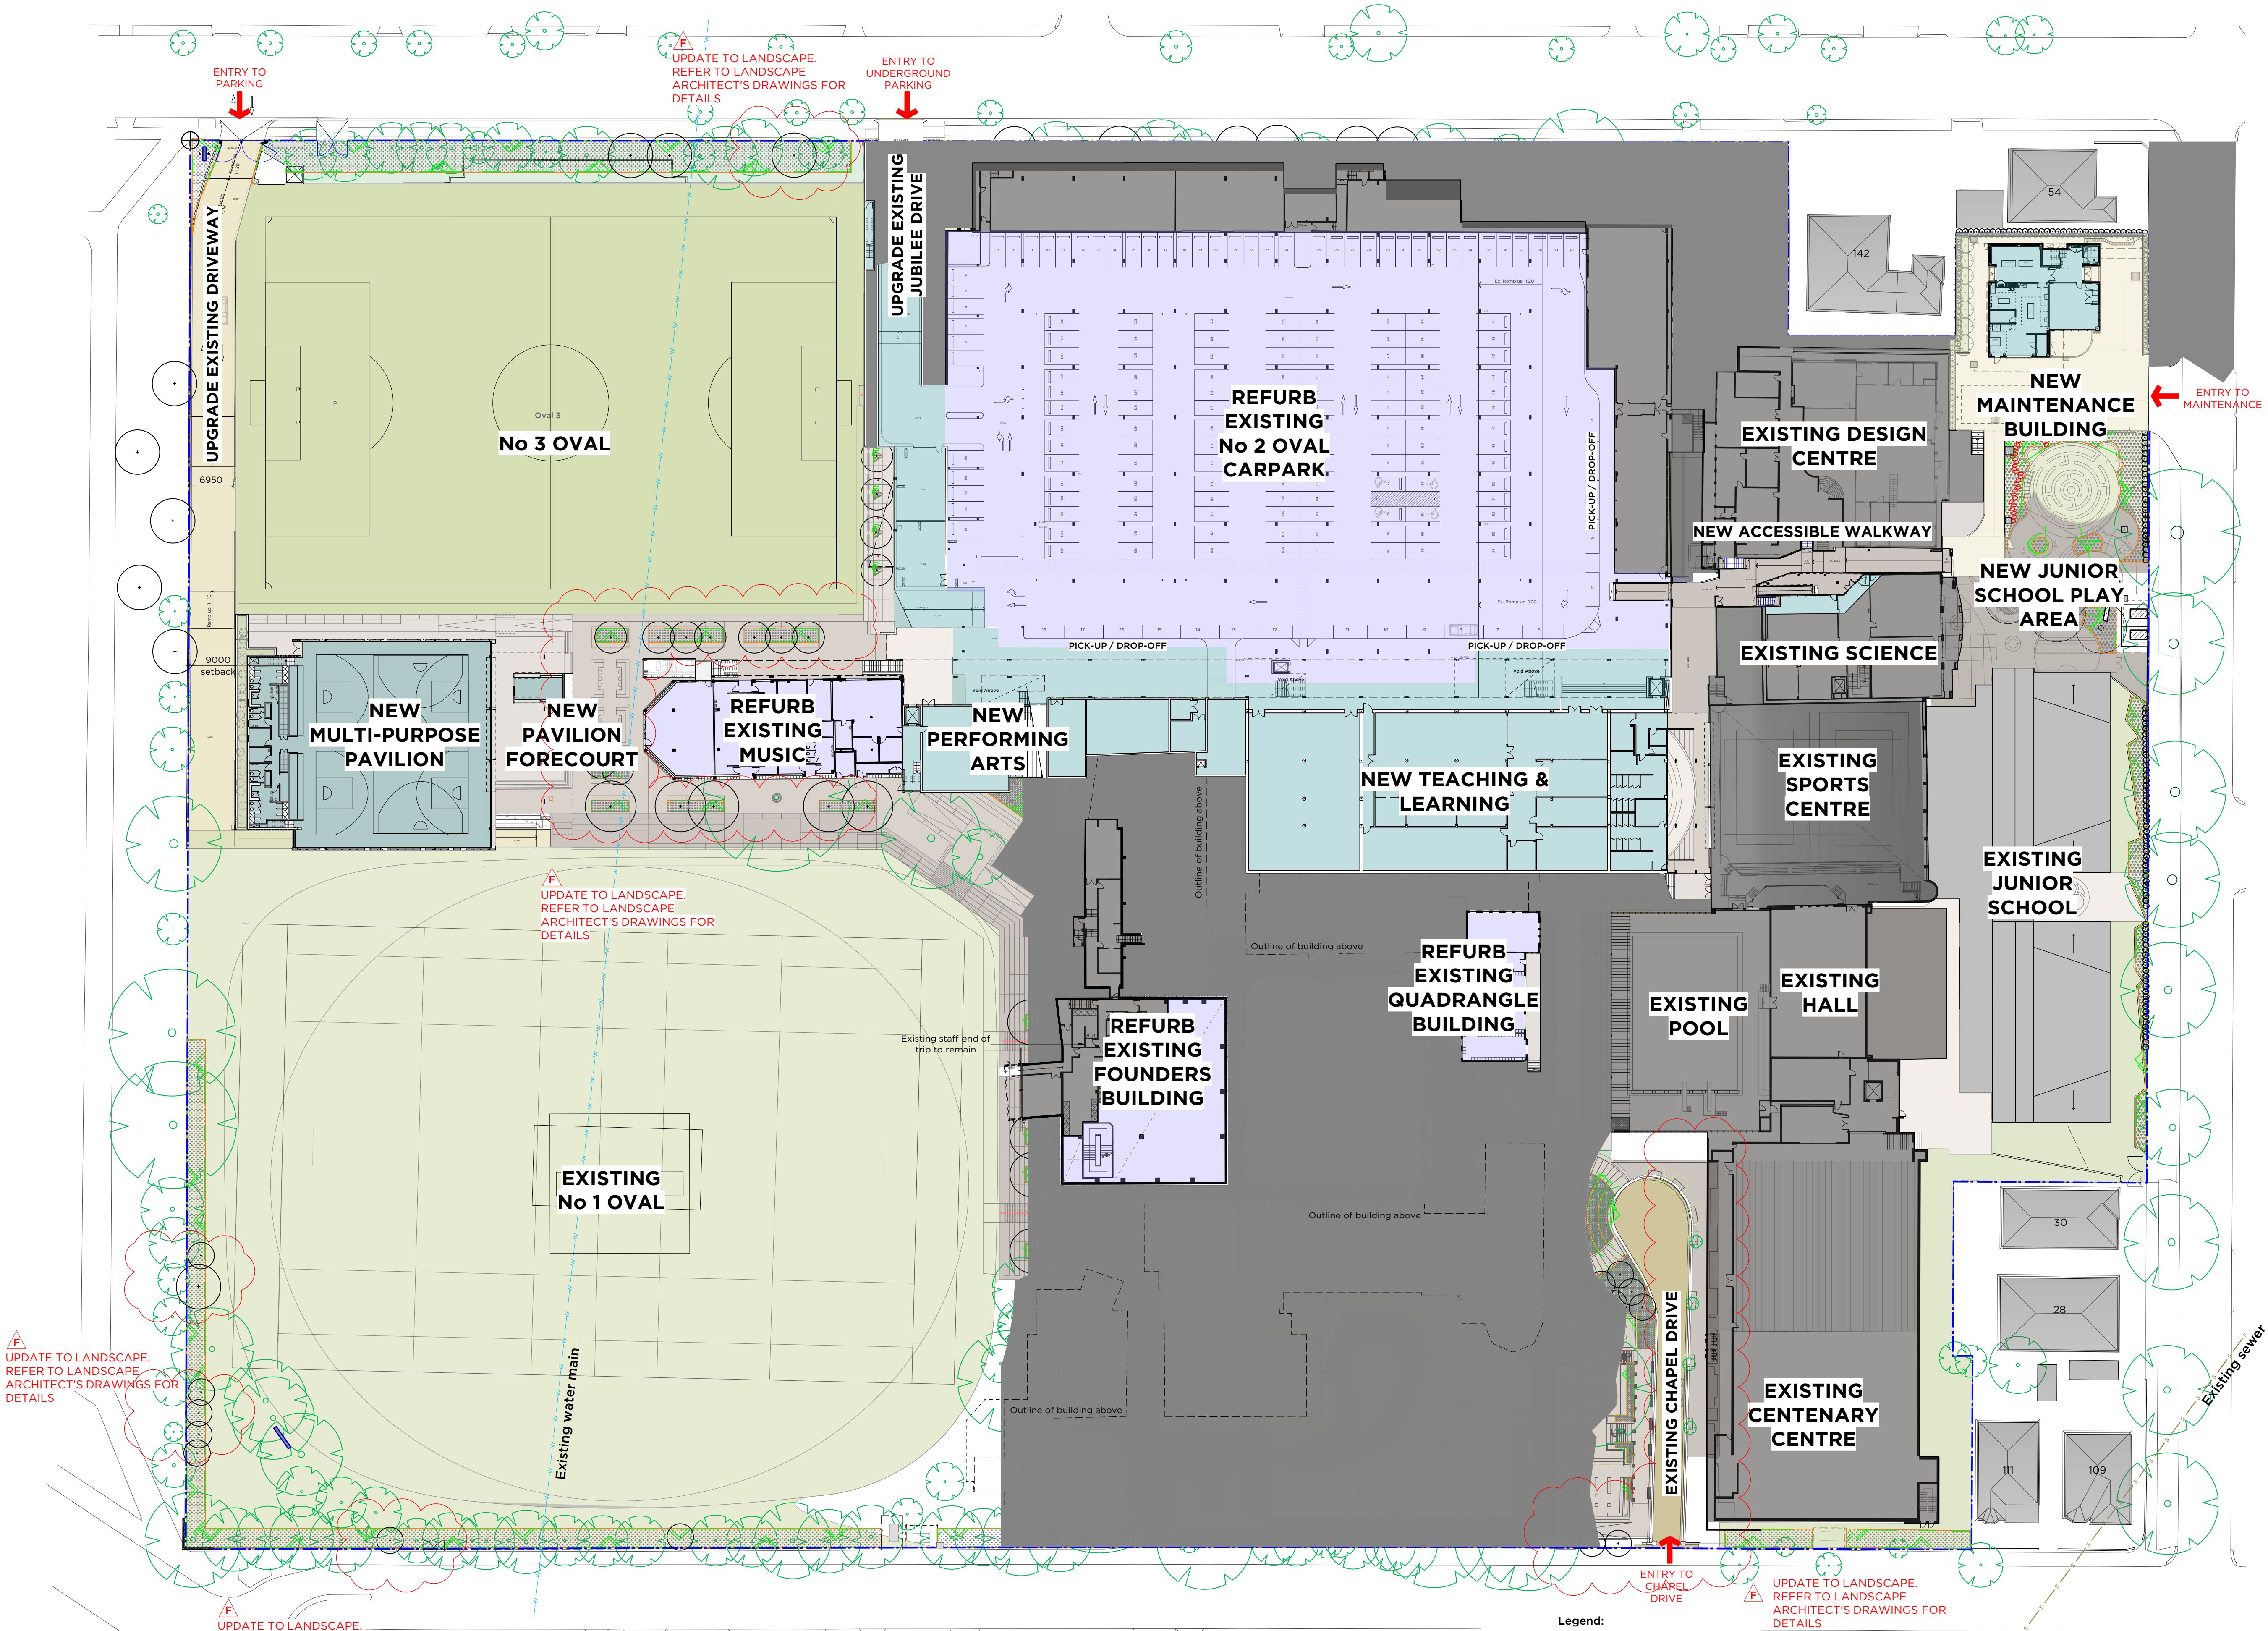

UPDATE TO LANDSCAPE. REFER TO LANDSCAPE ARCHITECT'S DRAWINGS FOR DETAILS

UPDATE TO LANDSCAPE. REFER TO LANDSCAPE ARCHITECT'S DRAWINGS FOR DETAILS

 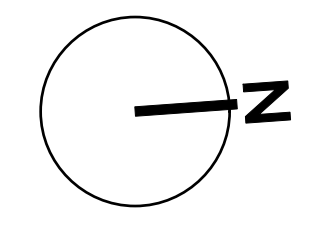


- Legend:**
- Site Boundary
 - Existing Building - No works
 - Proposed New Building Works
 - Existing Building to be Refurbished
 - Proposed Walls & Structure
 - Existing Walls & Structure
 - Demolish


PMDL ARCHITECTURE INTERIORS MASTERPLANNING


pmdl.com.au

PMDL ARCHITECTURE + DESIGN PTY LTD ABN 56 062 380 317
NSW NOMINATED ARCHITECTS: ANDREW PENDER 5317 DAVID MORRIS 5865 VICKI VAN DIJK 9476



F	11/2/22	Submission for Modification
E	2/12/21	Revised SSD DCC Part A resubmission
D	10/12/21	Co-ordination update
C	16/11/21	SSD DCC Part A resubmission
B	15/1/21	Seaview building updated
A	3/2/20	SSDA Submission
ISSUE	DATE	REVISION
0mm 50mm 100mm		
DO NOT SCALE FROM DRAWING. USE FIGURED DIMENSIONS ONLY. CHECK ALL DIMENSIONS ON SITE BEFORE MANUFACTURE OR CONSTRUCTION.		
PROJECT	TGS Renewal Project	
CLIENT	Trinity Grammar School	
DWG	Proposed Site Plan B1	PROJECT # 2808
CLIENT REF & CONTACT	119 Prospect Rd, Summer Hill	DATE Feb 2020 DRAWN SH REVISION
SCALE 1:500 @ A1	CHWD SC	DWG # DA111
		F

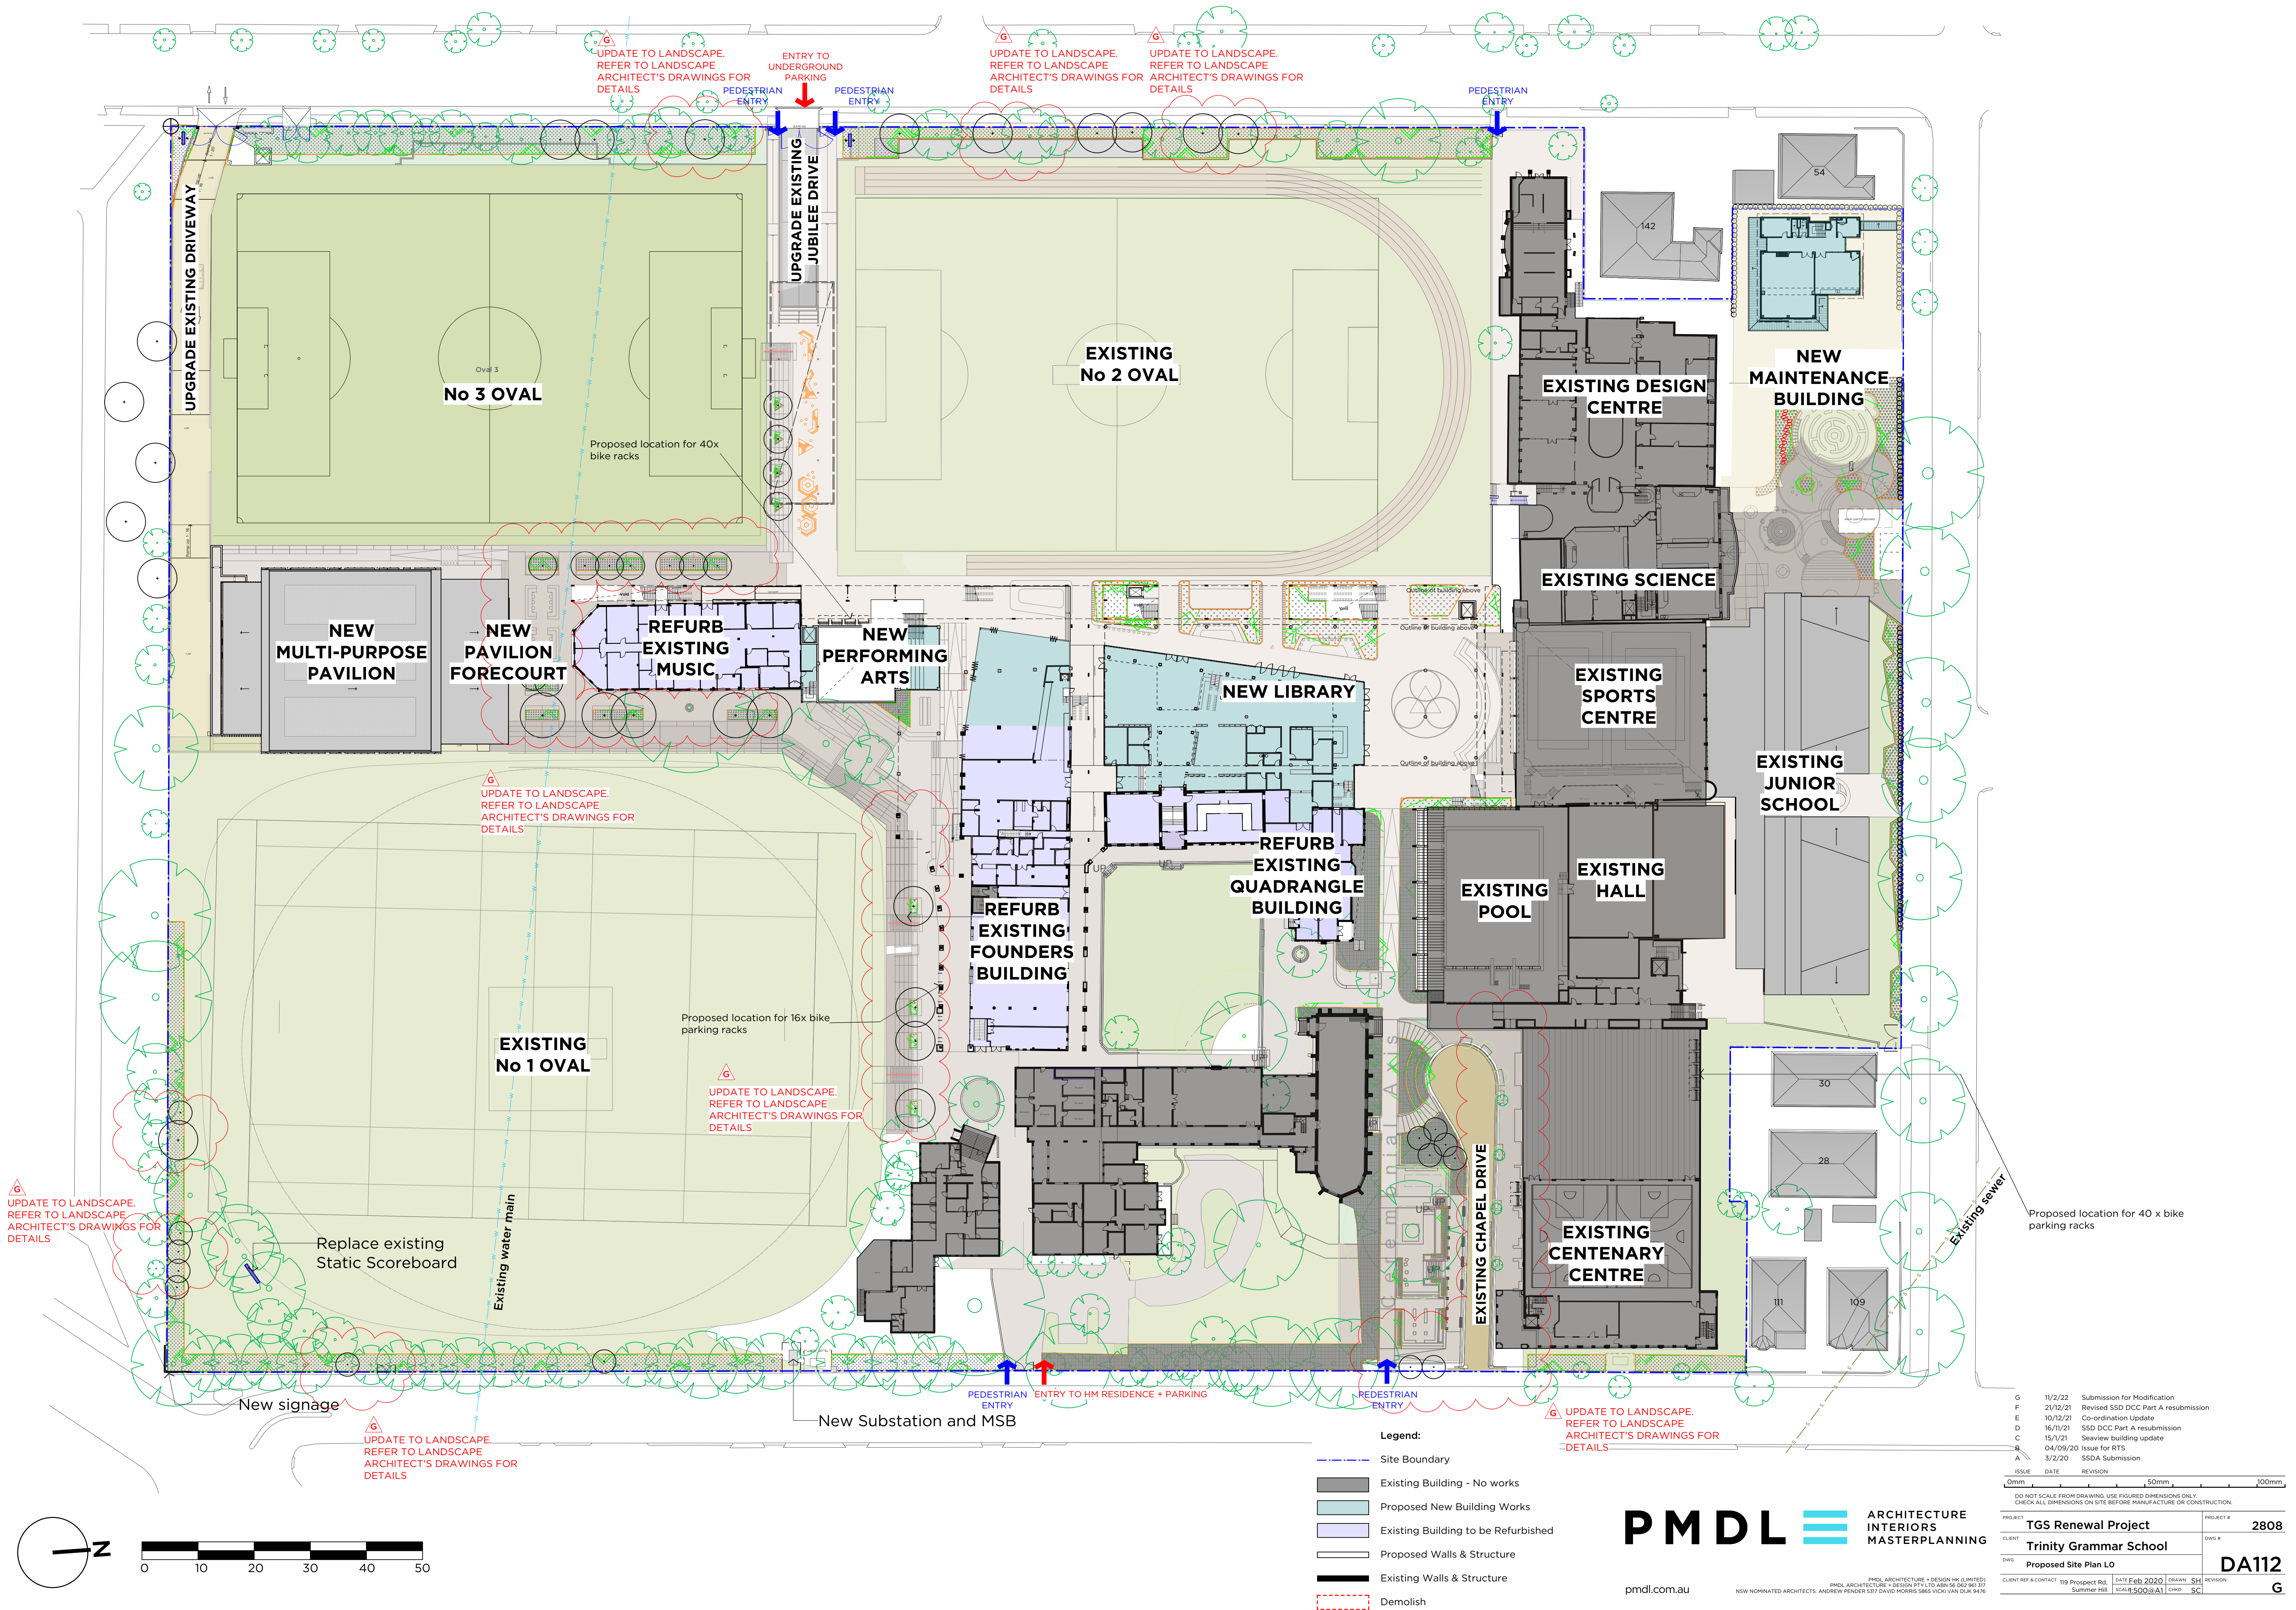

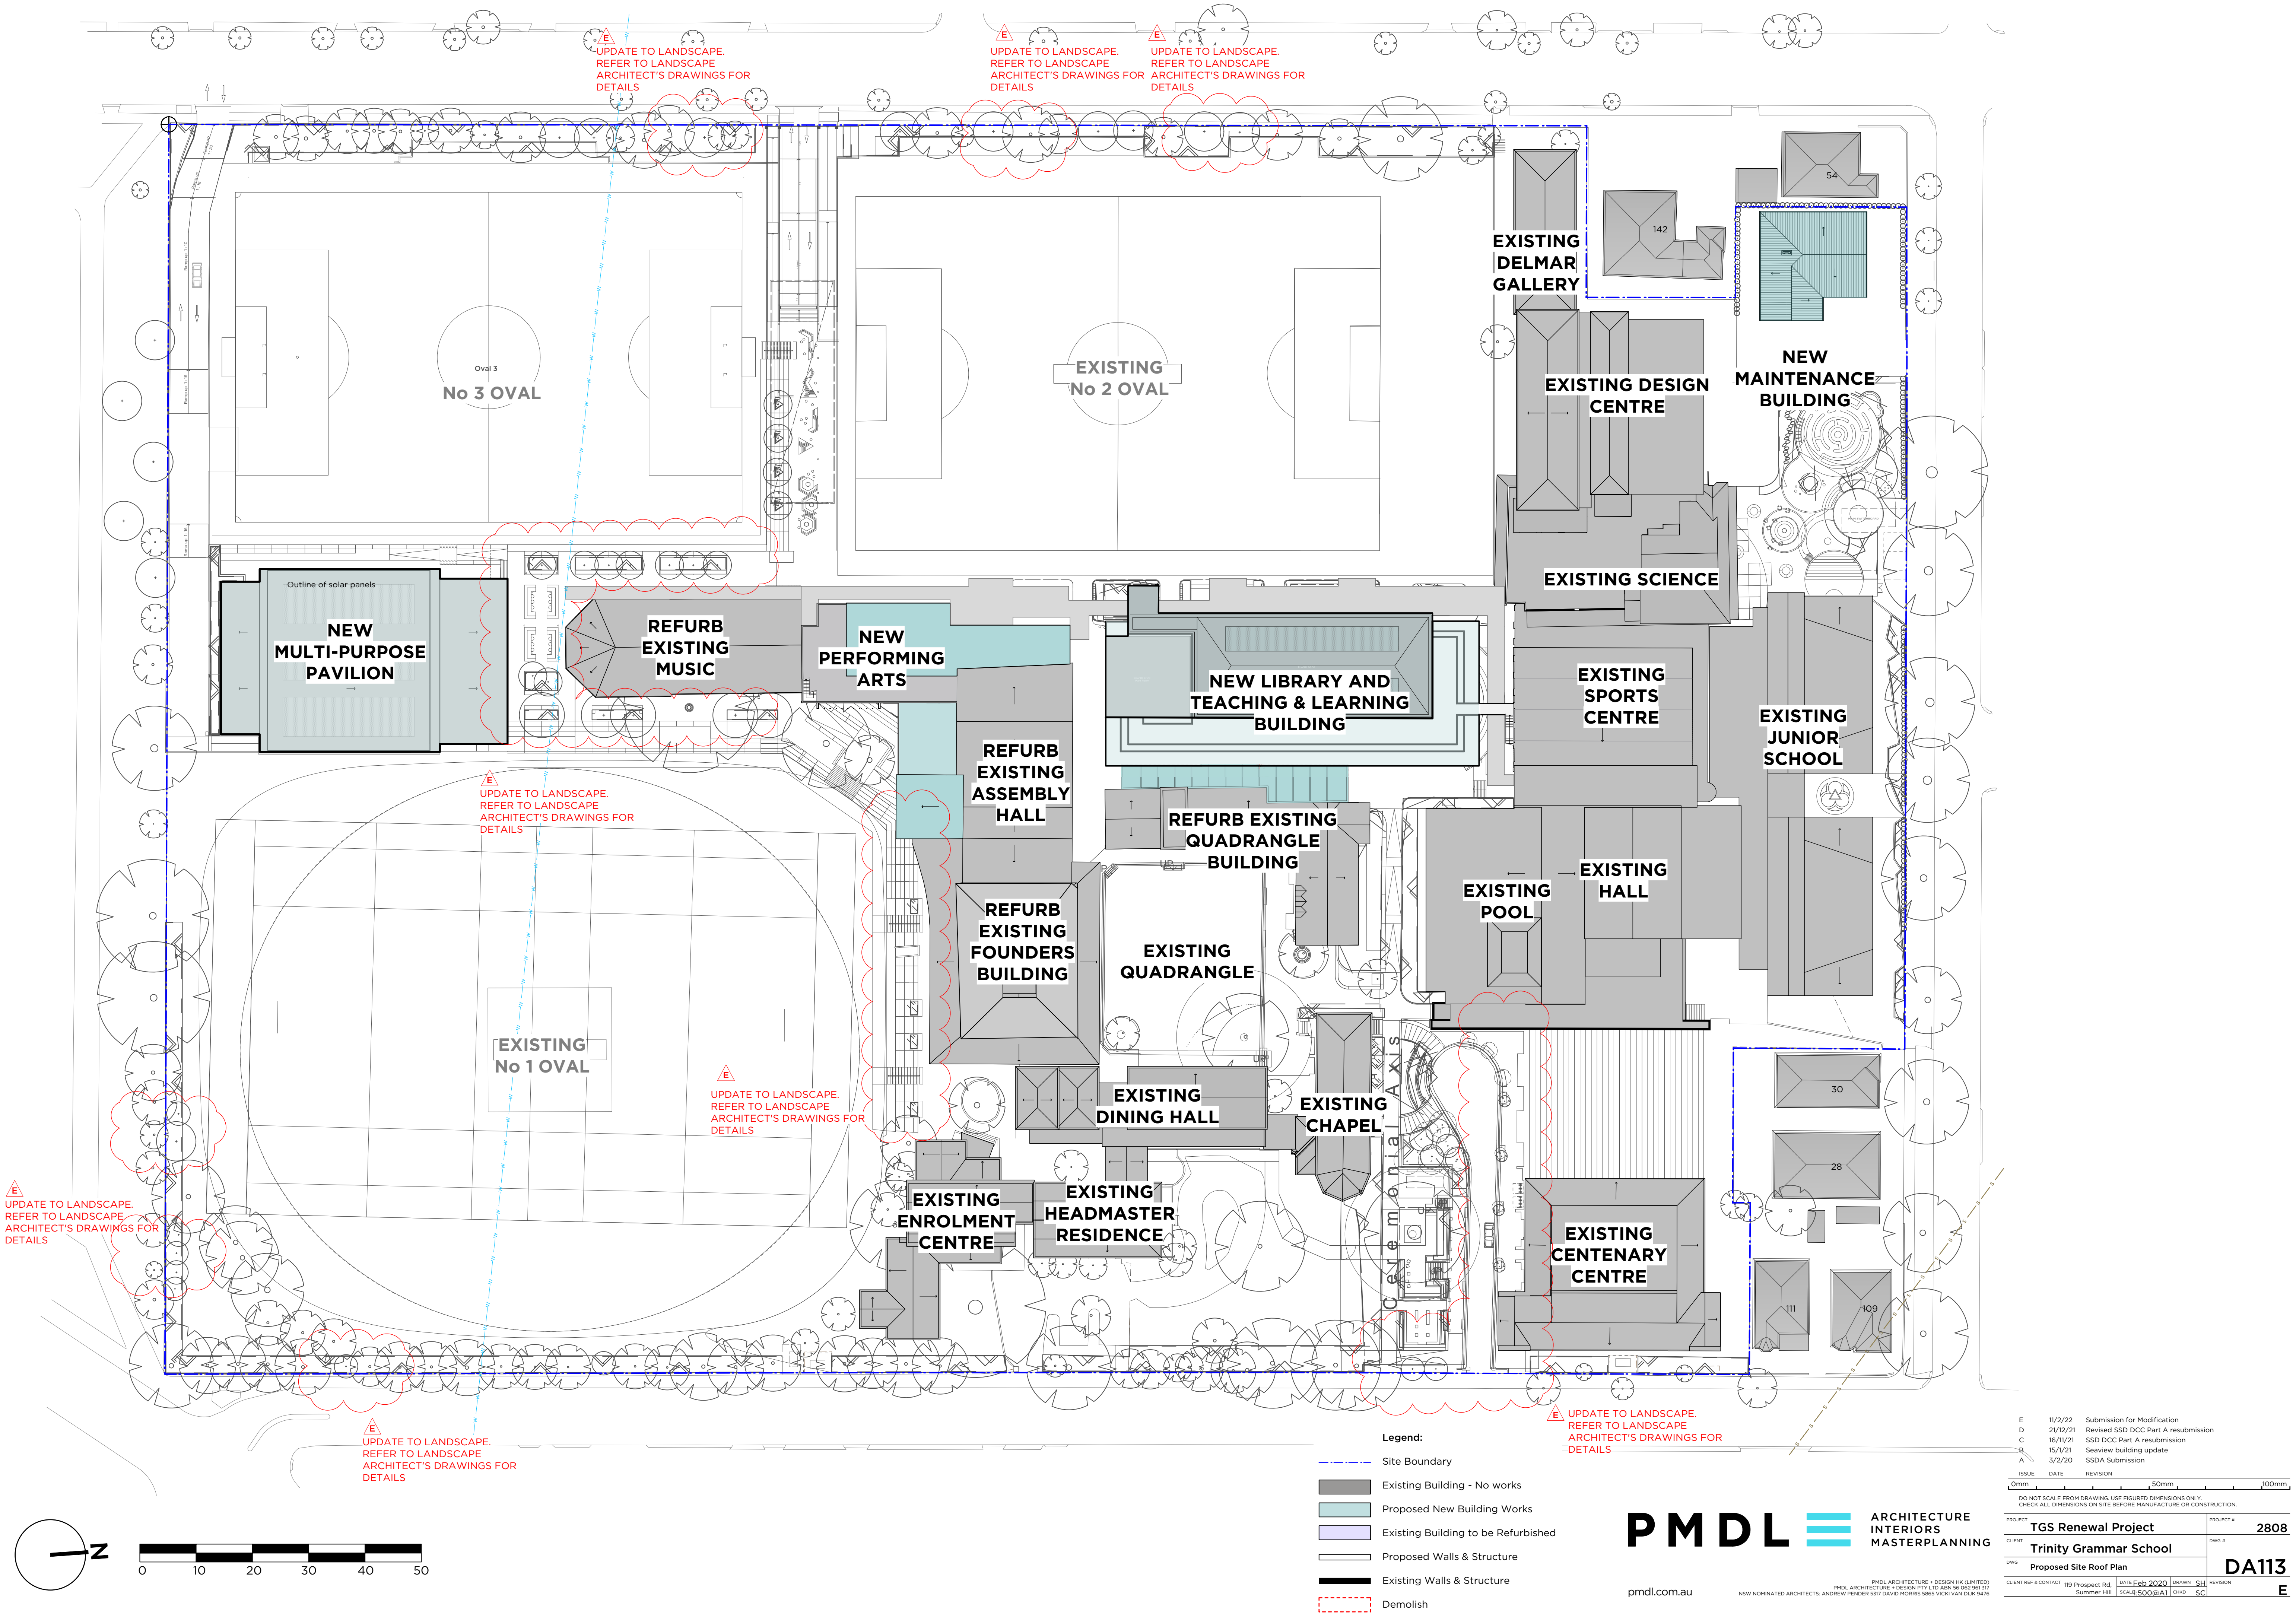

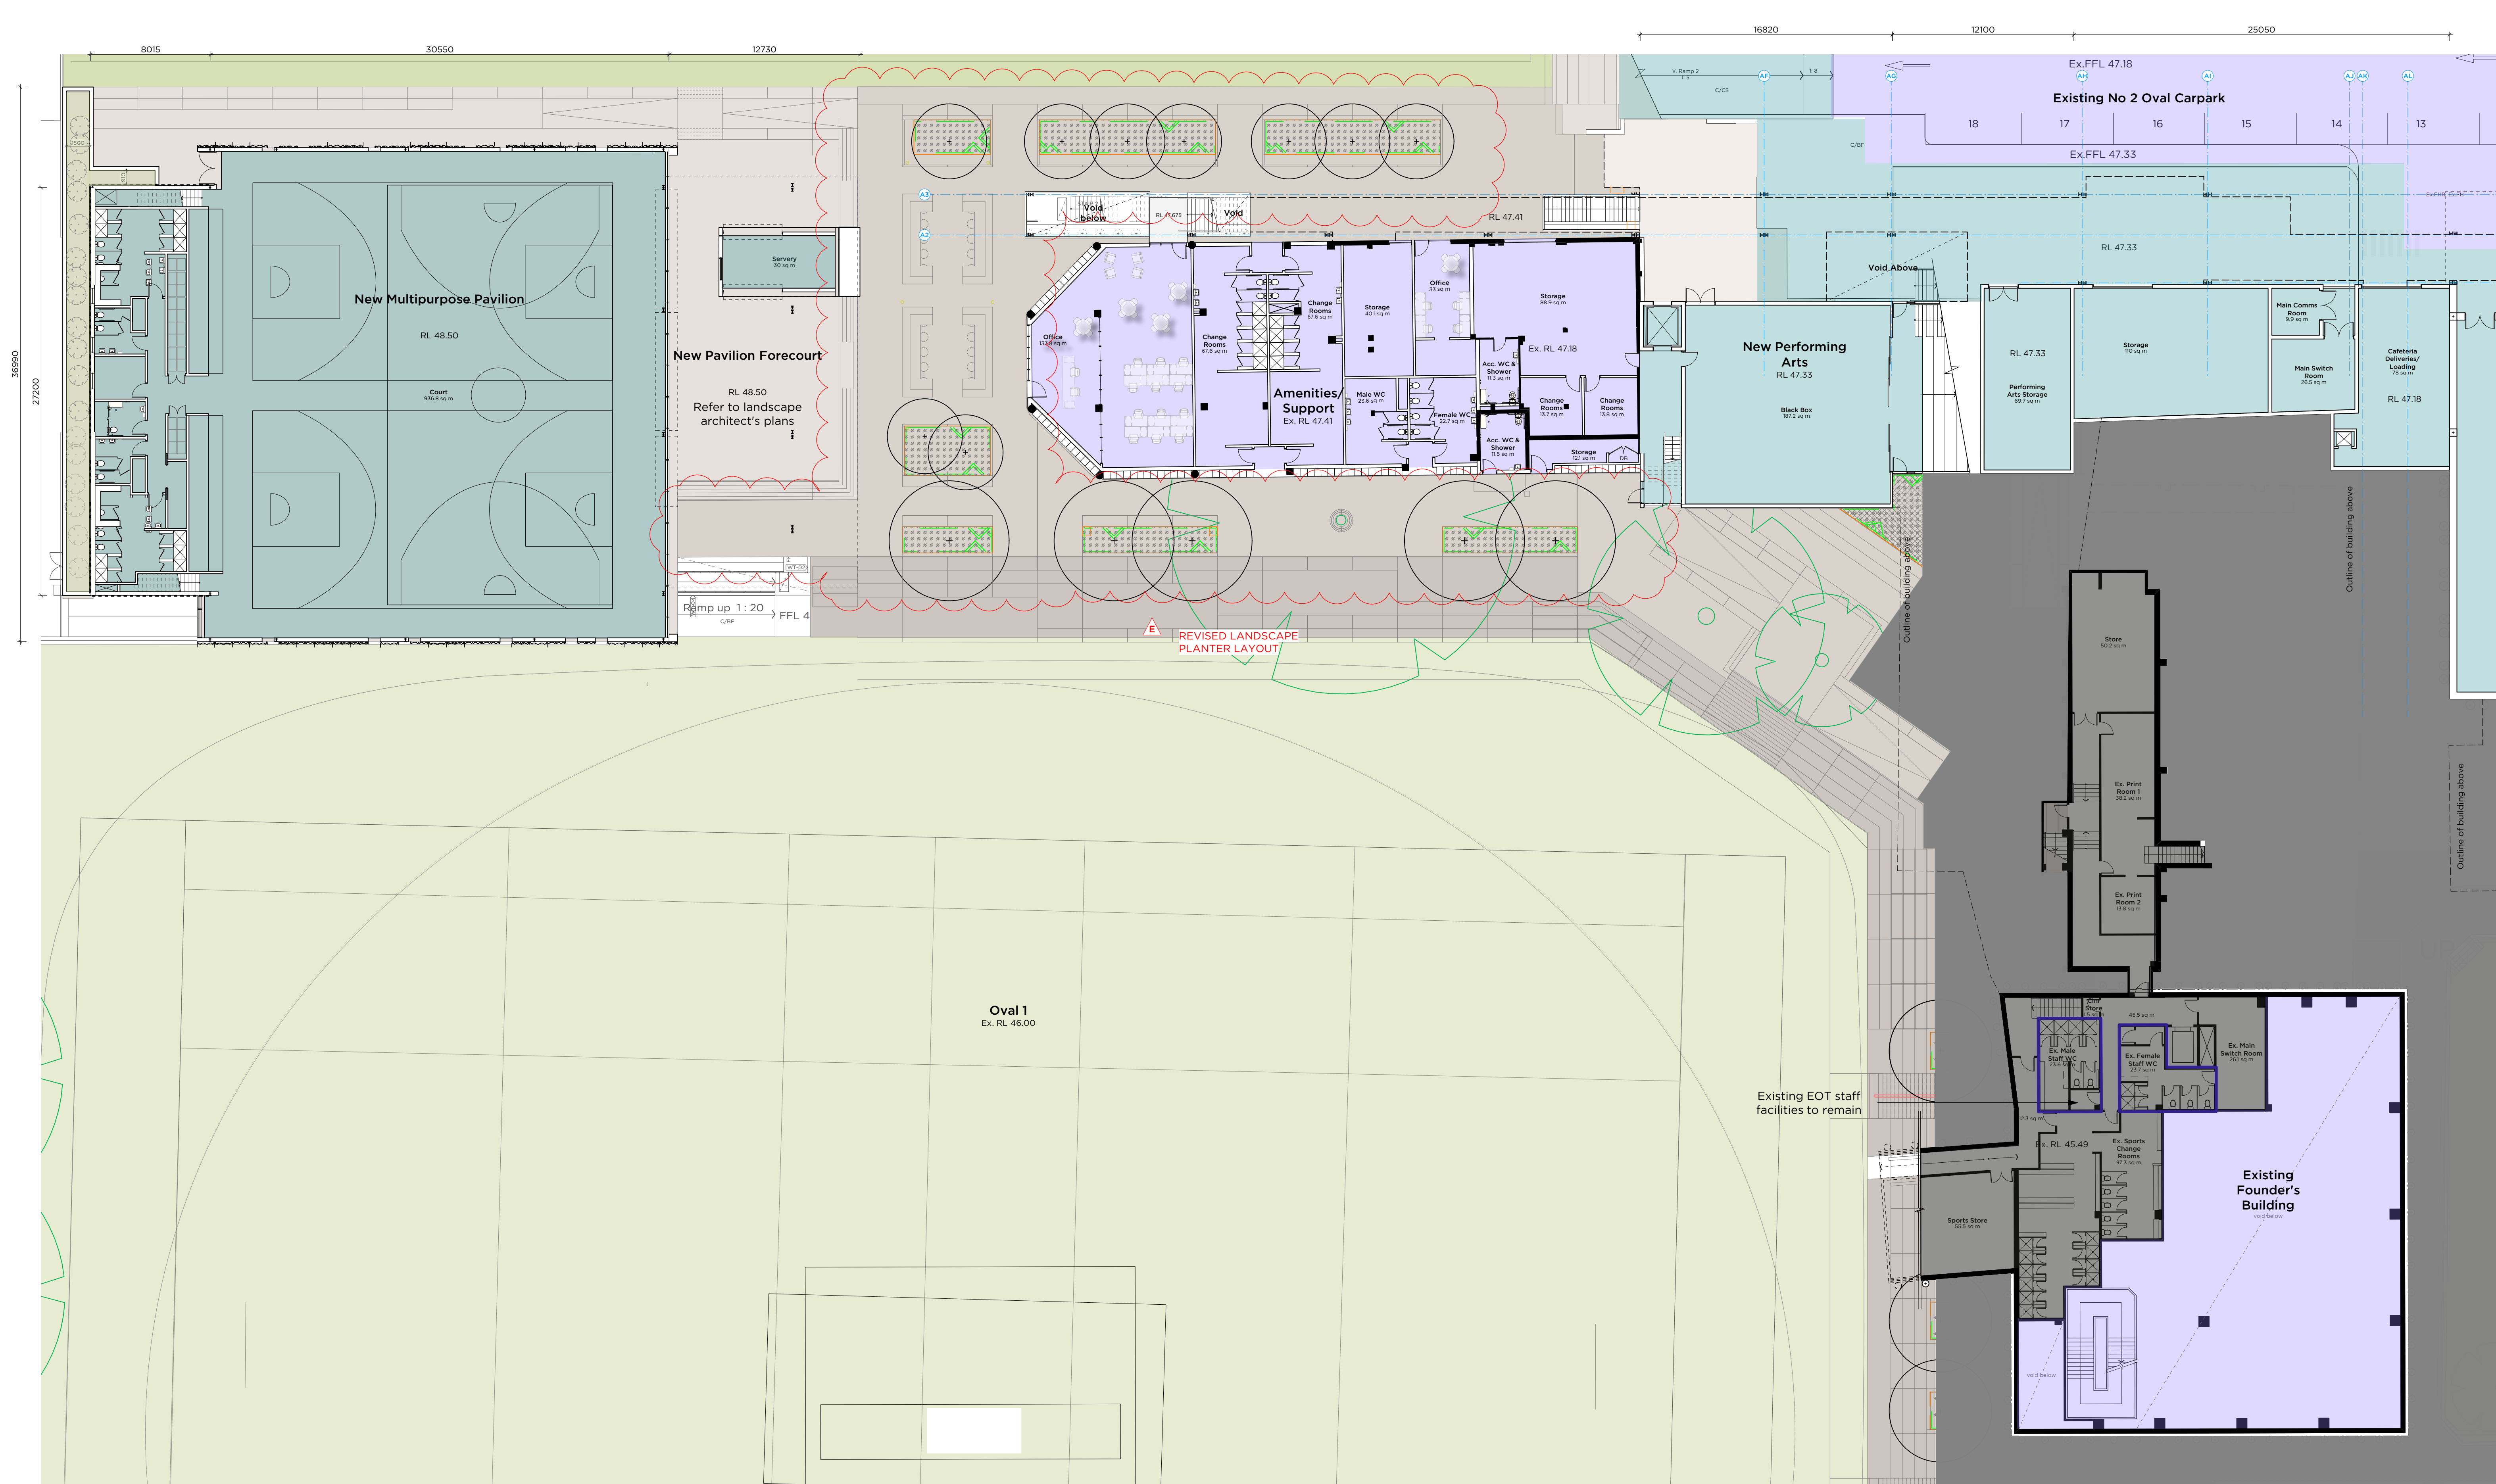

01 PLAN
DA131 Level B1 Proposed
Scale 1:200

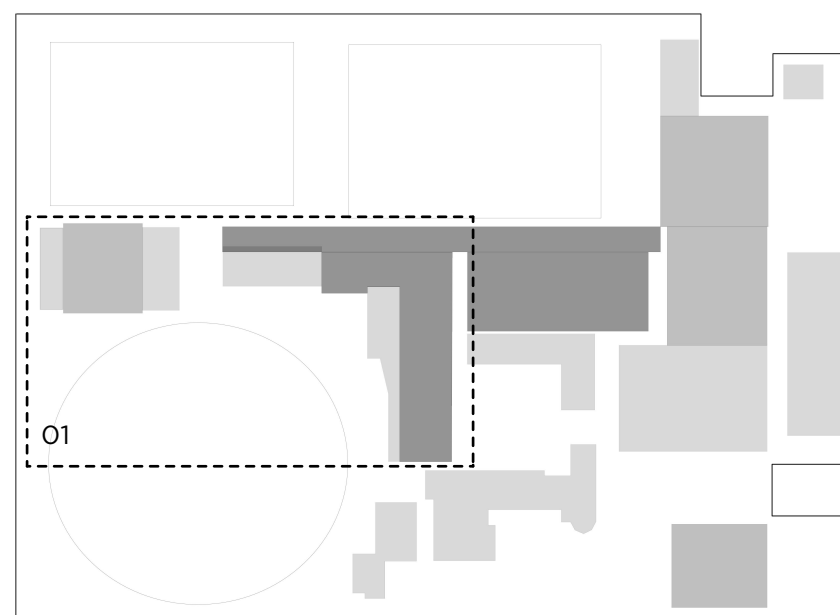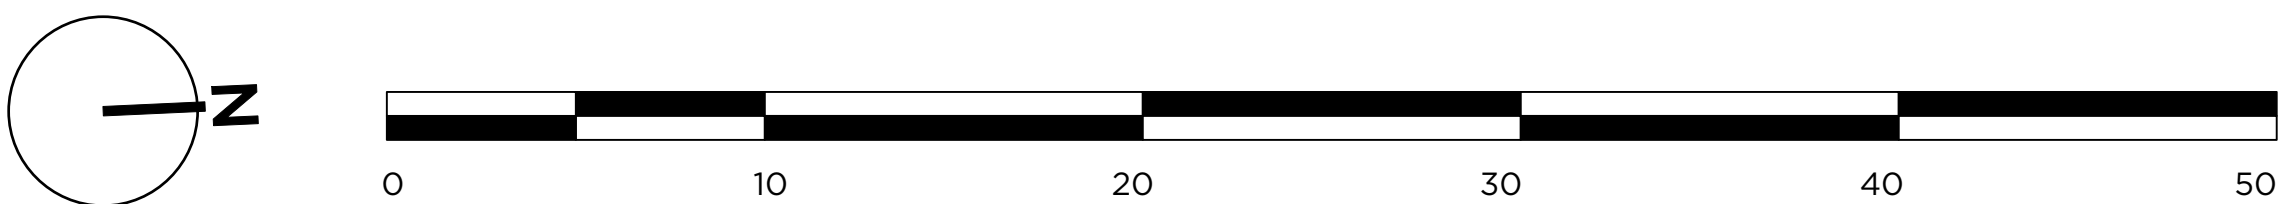

Location Plan - NTS

Legend:

- Site Boundary
- Existing Building - No works
- Proposed New Building Works
- Existing Building to be Refurbished
- Proposed Walls & Structure
- Existing Walls & Structure
- Demolish
- Previously proposed Building outline

PMDL ARCHITECTURE
INTERIORS
MASTERPLANNING

pmdl.com.au


PMDL ARCHITECTURE + DESIGN PTY LTD ABN 56 002 307 337
NSW NOMINATED ARCHITECTS: ANDREW PENDER 3317 DAVID MORRIS 5865 VICKI VAN DIJK 9476

E	11/2/22	Submission for Modification
D	21/12/21	Revised SSD DCC Part A resubmission
C	10/12/21	Co-ordination Update
B	16/11/21	SSD DCC Part A resubmission
A	3/2/20	SSDA Submission



ISSUE	DATE	REVISION
-------	------	----------

0mm 50mm 100mm
DO NOT SCALE FROM DRAWING. USE FIGURED DIMENSIONS ONLY.
CHECK ALL DIMENSIONS ON SITE BEFORE MANUFACTURE OR CONSTRUCTION.

PROJECT	TGS Renewal Project	PROJECT #	2808
CLIENT	Trinity Grammar School	DWG #	DA131
DWG	Proposed Performing Arts Precinct & Multipurpose Hall Plan B1	REVISION	E
CLIENT REF & CONTACT	119 Prospect Rd, Summer Hill	DATE	Feb 2020
SCALE	1:200 @ A1	DRAWN	SH
CHECKED	SC		

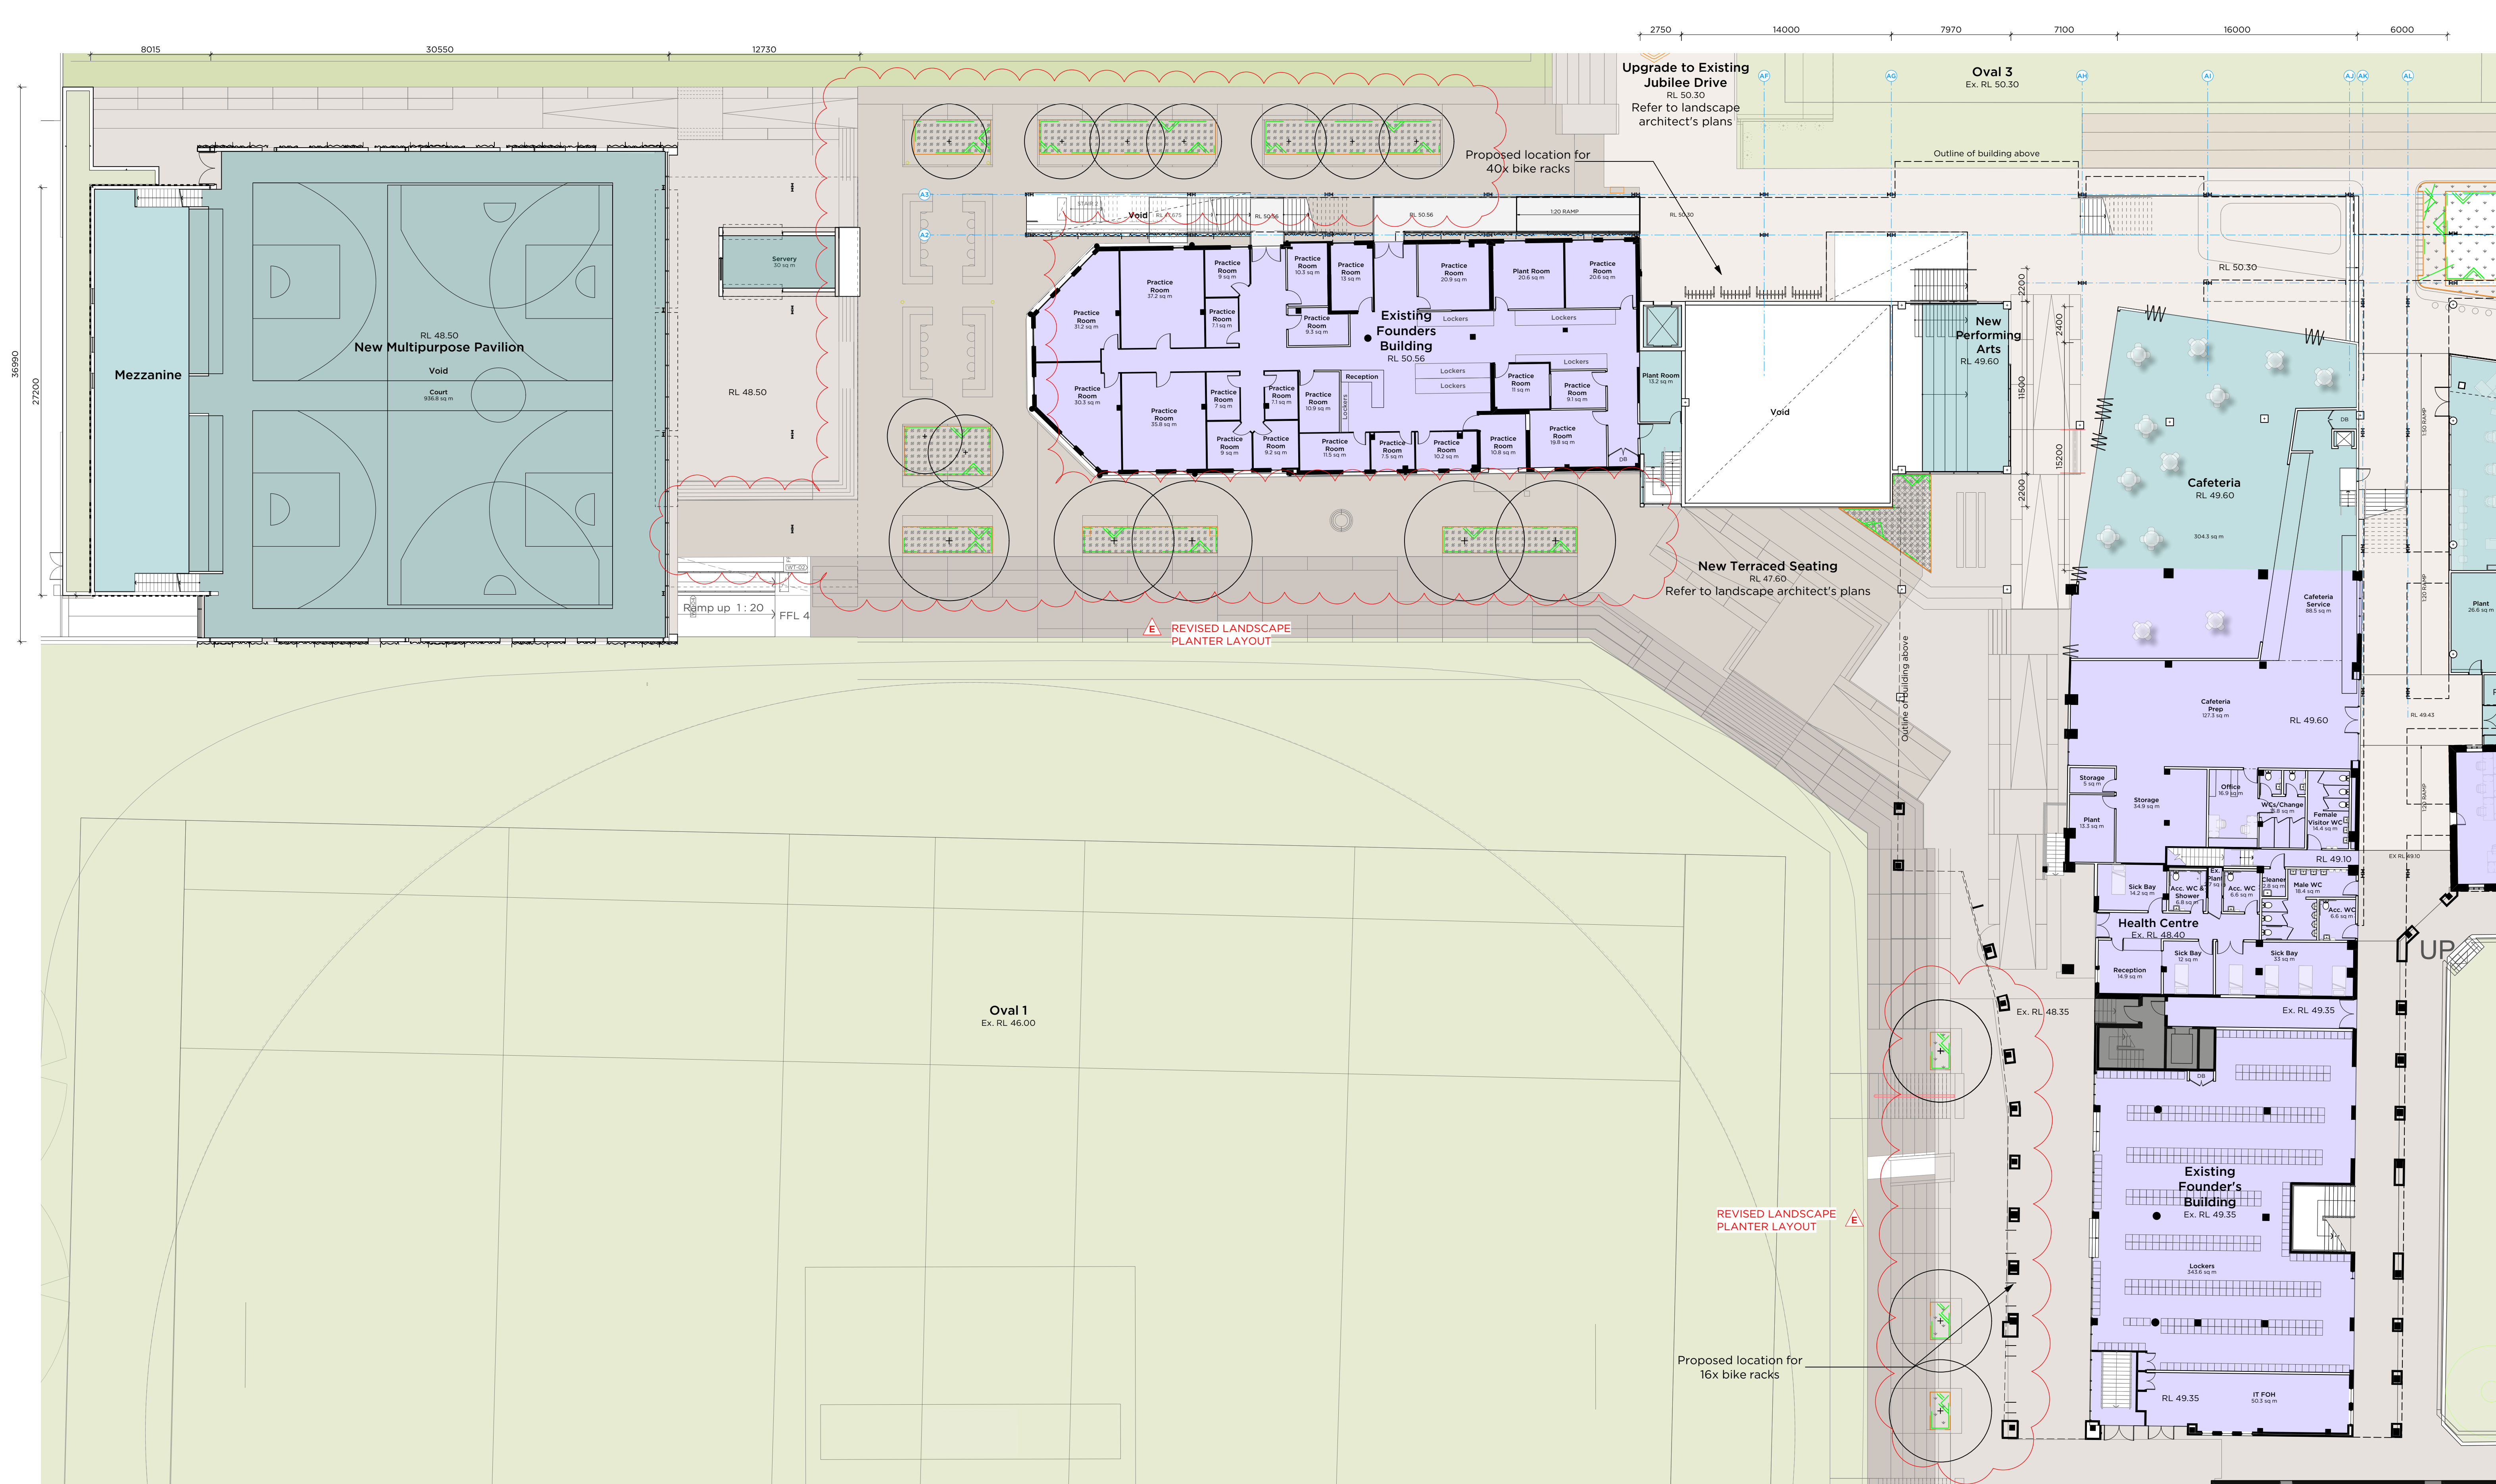

01 PLAN
DA132 Level 0 Proposed
Scale 1:200

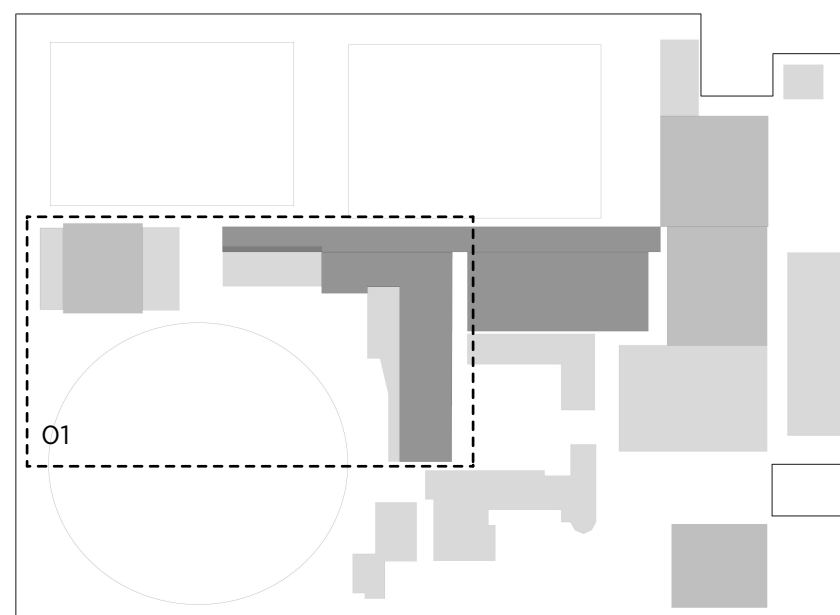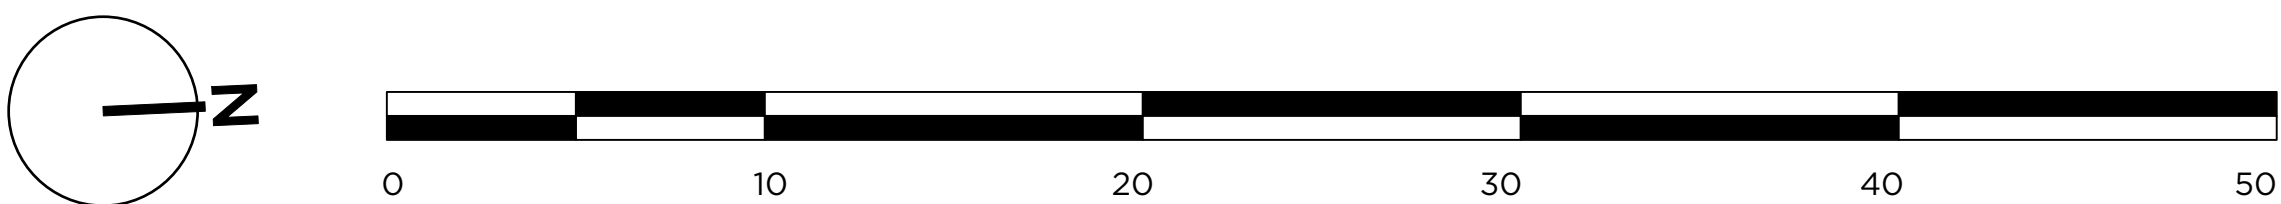

Location Plan - NTS

Legend:

- Site Boundary
- Existing Building - No works
- Proposed New Building Works
- Existing Building to be Refurbished
- Proposed Walls & Structure
- Existing Walls & Structure
- Demolish
- Previously proposed Building outline

PMDL ARCHITECTURE
INTERIORS
MASTERPLANNING

pmdl.com.au



PMDL ARCHITECTURE + DESIGN PTY LTD ABN 56 002 360 337
NSW NOMINATED ARCHITECTS: ANDREW PENDER 5317 DAVID MORRIS 5865 VICKI VAN DIJK 9476

E	11/2/22	Submission for Modification
D	21/12/21	Revised SSD Part A resubmission
C	10/12/21	Co-ordination Update
B	16/11/21	SSD DCC Part A resubmission
A	3/2/20	SSDA Submission

ISSUE	DATE	REVISION
0mm	50mm	100mm

DO NOT SCALE FROM DRAWING. USE FIGURED DIMENSIONS ONLY.
CHECK ALL DIMENSIONS ON SITE BEFORE MANUFACTURE OR CONSTRUCTION.


PROJECT	TGS Renewal Project	PROJECT #	2808
CLIENT	Trinity Grammar School	DWG #	DA132
DWG	Proposed Performing Arts Precinct & Multipurpose Hall Plan L0	REVISION	E
CLIENT REF & CONTACT	119 Prospect Rd, Summer Hill	DATE	Feb 2020
SCALE	200@A1	DRAWN	SH
		CHECKED	SC

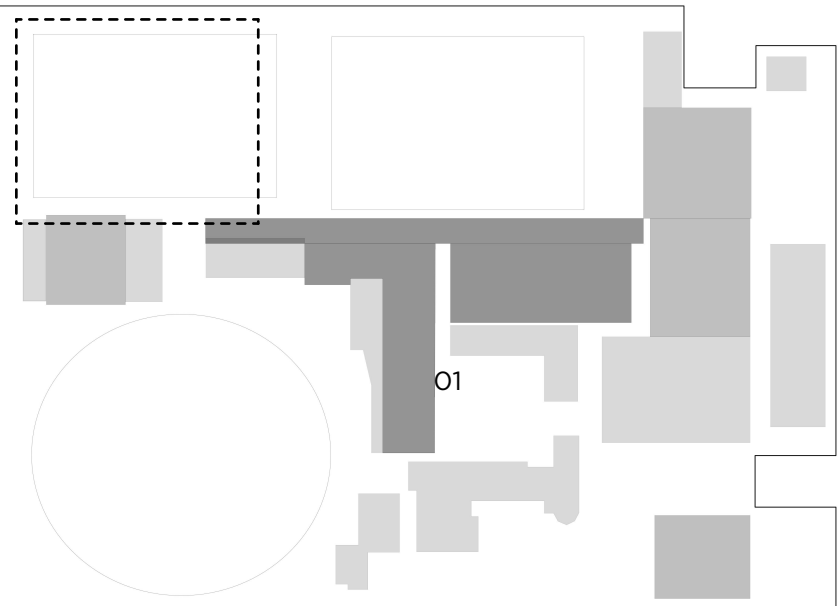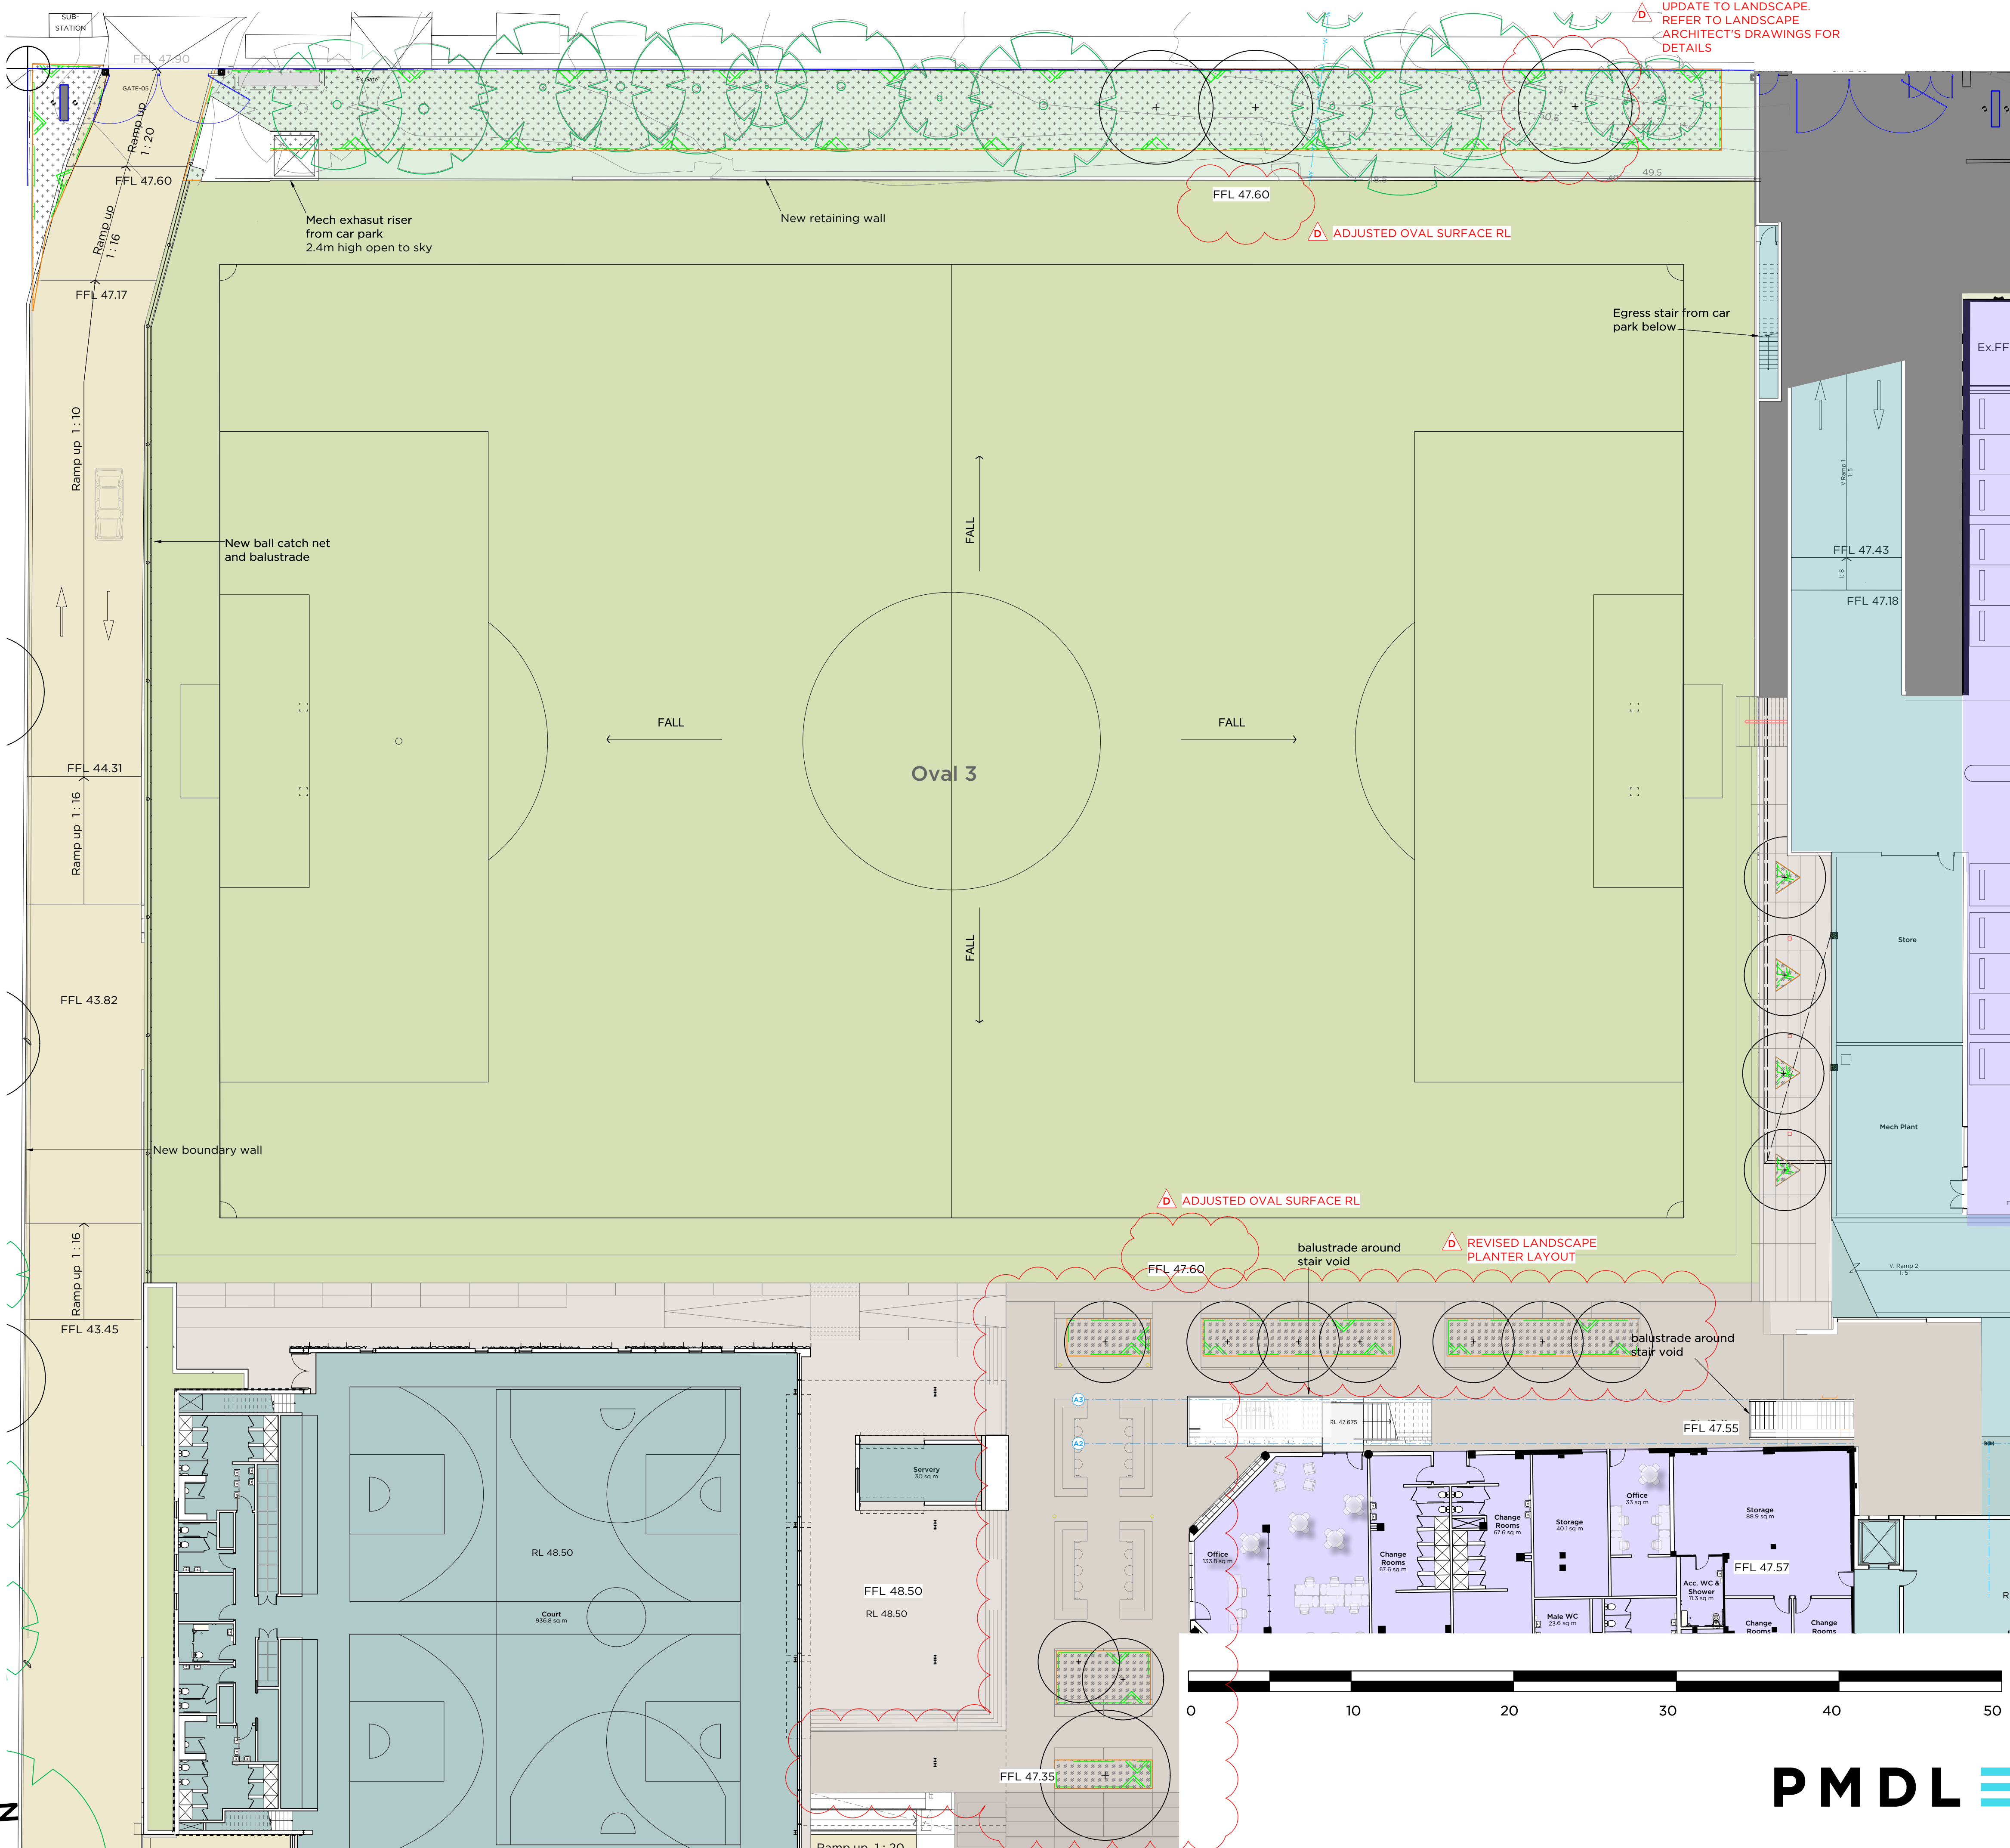

Location Plan - NTS

- Legend:**
- Site Boundary
 - Existing Building - No works
 - Proposed New Building Works
 - Existing Building to be Refurbished
 - Proposed Walls & Structure
 - Existing Walls & Structure
 - Demolish
 - Previously proposed Building outline

01 PLAN
Oval 3 Car Park Level B2 Proposed
Scale 1:200

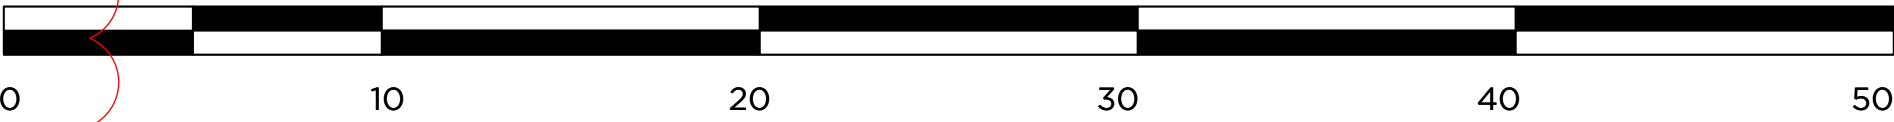

PMDL ARCHITECTURE
INTERIORS
MASTERPLANNING

pmdl.com.au


PMDL ARCHITECTURE + DESIGN (UK) LIMITED
PMDL ARCHITECTURE + DESIGN PTY LTD ABN 56 002 960 337
NSW NOMINATED ARCHITECTS: ANDREW PENDER 5317 DAVID MORRIS 5865 VICKI VAN DIJK 9476

D	11/2/22	Submission for Modification
C	21/12/21	Revise for SSD DCC Part A resubmission
B	16/11/21	SSD DCC Part A resubmission
A	24/8/21	Response for IPC



ISSUE	DATE	REVISION
0mm		50mm
		100mm

DO NOT SCALE FROM DRAWING. USE FIGURED DIMENSIONS ONLY.
CHECK ALL DIMENSIONS ON SITE BEFORE MANUFACTURE OR CONSTRUCTION.

PROJECT	TGS Renewal Project	PROJECT #	2808
CLIENT	Trinity Grammar School	DWG #	DA151
DWG	Proposed Oval 3 Car Park B1	SCALE	200@A1
CLIENT REF & CONTACT	119 Prospect Rd, Summer Hill	DATE	Aug 2021
		DRAWN	KC
		CHKD	SC
		REVISION	D

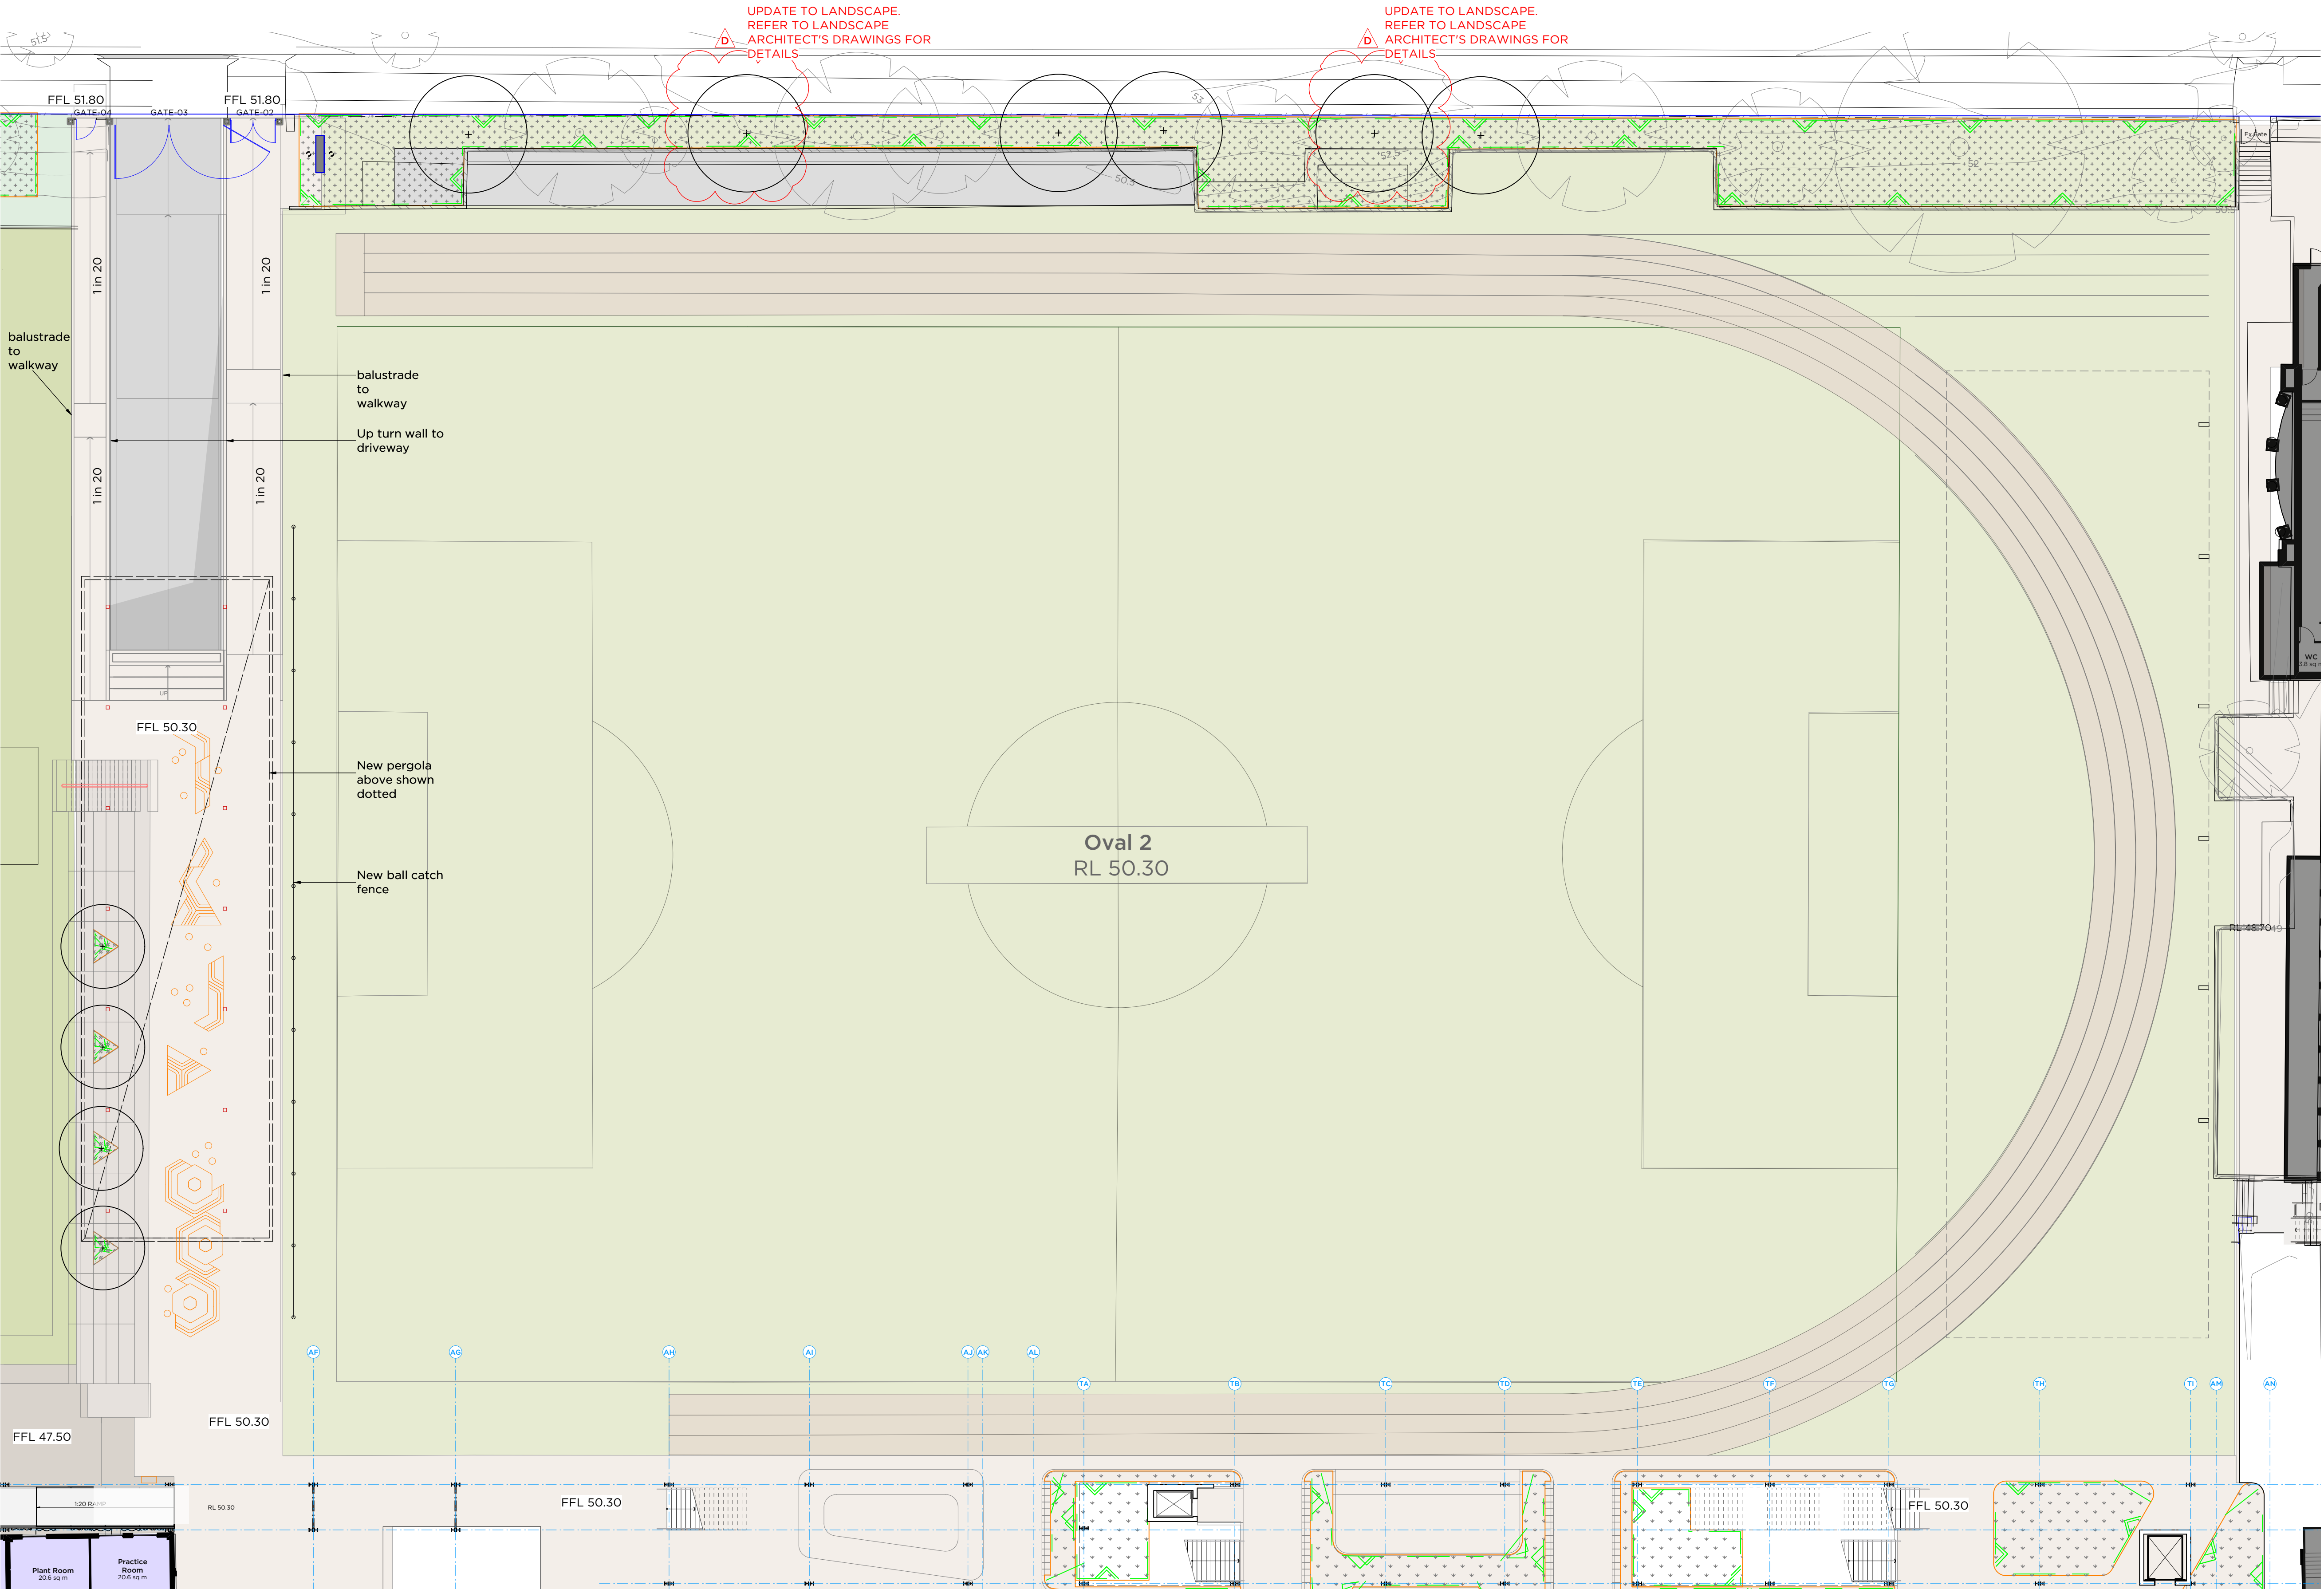

01 PLAN
Oval 2 Car Park Level B1 Proposed
Scale 1:200

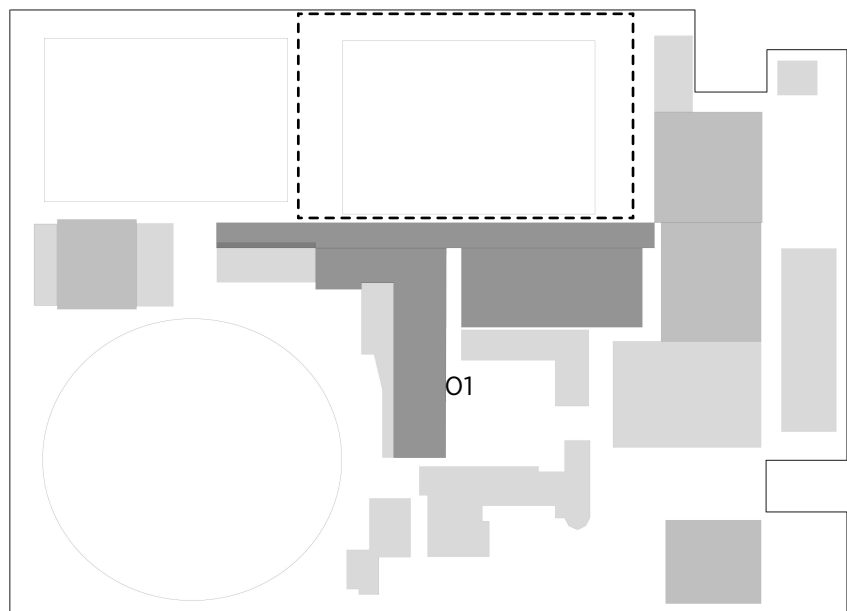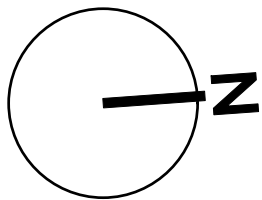

- Legend:**
- Site Boundary
 - Existing Building - No works
 - Proposed New Building Works
 - Existing Building to be Refurbished
 - Proposed Walls & Structure
 - Existing Walls & Structure
 - Demolish
 - Previously proposed Building outline

PMDL ARCHITECTURE
INTERIORS
MASTERPLANNING

pmdl.com.au

PMDL ARCHITECTURE + DESIGN (UK) LIMITED
PMDL ARCHITECTURE + DESIGN PTY LTD ABN 56 002 960 337
NSW NOMINATED ARCHITECTS: ANDREW PENDER 5317 DAVID MORRIS 5865 VICKI VAN DIJK 9476

PROJECT	TGS Renewal Project	PROJECT #	2808
CLIENT	Trinity Grammar School	DWG #	DA153
DWG	Proposed Oval 2 LO	REVISION	D
DATE	Aug 2021	SCALE	200@A1
CLIENT REF & CONTACT	119 Prospect Rd, Summer Hill	CHWD	SC
ISSUE	DATE	REVISION	
D	11/2/22	Submission for Modification	
C	21/12/21	Revised for SSD DCC Part A resubmission	
B	16/11/21	SSD DC Part A resubmission	
A	24/8/21	Response for IPC	
DO NOT SCALE FROM DRAWING. USE FIGURED DIMENSIONS ONLY. CHECK ALL DIMENSIONS ON SITE BEFORE MANUFACTURE OR CONSTRUCTION.			
0mm 50mm 100mm			