

Check all dimensions and site conditions prior to commencement of any work, the purchase or ordering of any materials, fittings, plant, services or equipment and the preparation of shop drawings and or the fabrication of any components.

Do not scale drawings - refer to figured dimensions only. Any discrepancies shall immediately be referred to the architect for clarification.

All drawings may not be reproduced or distributed without prior permission from the architect.

50% Submission

Legend - General Arrangement Plans

- XX-XX Refer to A40 *** for Master Schedule code references
- (XX) Door Code #
- W XX Window Code #
- Property Boundary
- Concrete Wall / Column
- Timber Wall / Column
- Timber Slab
- Planter. Refer Landscape Architects Documentation
- Refer Landscape Architect and Civil Engineers Documentation
- Penetration Void/Zone
- FFL. XX.XX Finished Floor Level
- SSL. XX.XX Structural Slab Level
- APFL. XX.XX Above Finished Floor Level
- REVERSE CLOUD ELEMENTS TO BE CONFIRMED

Overall Parking Schedule	
Description	Count
Disabled Parking	9
Standard Parking	165
Total Amount:	174

Overall Motorbike Parking Schedule	
Description	Count
Motorbike	11
Total Amount:	11

Ground Floor - Carspaces	
Carspaces	Count
Disabled Parking	1
Standard Parking	4
Total Amount:	5

Ground Floor - Motorbikes	
Motorbikes	Count
Motorbikes	0

Ground Floor - Bicycles	
Bicycle Racks	Count
Vertical Bicycle Rack	43
Total Amount	43

Revision	Date	Description	Initial	Checked
8	29.11.21	Issued for DA Modifications	JB	dle
7	11.10.21	Issued For Information	de	dle
6	08.10.21	Issued For Information	DG	dle
5	24.09.21	50% Issue	DG	dle
4	10.09.21	Issued For Information	de	dle
3	31.08.21	Issued For Information	de	dle
2	18.08.21	Issued For Information	de	dle
1	11.08.21	Issued For Information	de	dle

DOMA

42 Honeysuckle Drive
Newcastle, NSW

General Arrangement Plan
Ground - Cafe / Gym

Status	Information
Scale	1 : 100 @ B1
Drawn	Author Checked Checker
Project No.	s12109.B
Plot Date	28/11/2021 8:31:53 PM
Plot File	

Drawing no. AD.03.1000 8

Melbourne 1 Nicholson Street
Melbourne VIC 3000 Australia
T 03 8664 6200 F 03 8664 6300
email mel@batesmart.com.au
http://www.batesmart.com.au

Sydney 43 Brisbane Street
Surry Hills NSW 2010 Australia
T 02 8354 5100 F 02 8354 5199
email syd@batesmart.com.au
http://www.batesmart.com.au

Bates Smart Pty Ltd ABN 70 004 999 400

BATESSMART



300/Honeysuckle Newcastle/42HD_BS_COMB_HOTEL_ARCH_162020.rvt

Check all dimensions and site conditions prior to commencement of any work, the purchase or ordering of any materials, fittings, plant, services or equipment and the preparation of shop drawings and or the fabrication of any components.

Do not scale drawings - refer to figured dimensions only. Any discrepancies shall immediately be referred to the architect for clarification.

All drawings may not be reproduced or distributed without prior permission from the architect.

50% Submission

Legend - General Arrangement Plans

- XX-XX Refer to A40.*** for Master Schedule code references
- DOX Door Code #
- W XX Window Code #
- Property Boundary
- Concrete Wall / Column
- Timber Wall / Column
- Timber Slab
- Planter, Refer Landscape Architects Documentation
- Refer Landscape Architect and Civil Engineers Documentation
- Penetration Void/Zone
- FFL XX.XX Finished Floor Level
- SSL XX.XX Structural Slab Level
- AFLL XX.XX Above Finished Floor Level
- REVERSE CLOUD ELEMENTS TO BE CONFIRMED

1st Floor - Carspaces	
Description	Count
Disabled Parking	4
Standard Parking	54
Total Amount:	58

1st Floor - Motorbikes	
Description	Count
Motorbike	6
Total Amount:	6

8	29.11.21	Issued for DA Modifications	JB	dle
7	11.10.21	Issued For Information	de	dle
6	08.10.21	Issued For Information	DG	dle
5	24.09.21	50% Issue	DD	dle
4	10.09.21	Issued For Information	de	dle
3	31.08.21	Issued For Information	de	dle
2	10.08.21	Issued For Information	de	dle
1	11.08.21	Issued For Information	de	dle
Revision	Date	Description	Initial	Checked

DOMA

42 Honeysuckle Drive
Newcastle, NSW

General Arrangement Plan
1st Floor - Hotel / Office Podium

Status Information

Scale 1 : 100 @ B1

Drawn Author Checked Checker

Project No. s12109.B

Plot Date 28/11/2021 6:32:01 PM

Plot File

Drawing no.

AD.03.1010 8

Melbourne 1 Nicholson Street
Melbourne VIC 3000 Australia
T 03 8664 6200 F 03 8664 6300
email mel@batesmart.com.au
http://www.batesmart.com.au

Sydney 43 Brisbane Street
Sunny Hills NSW 2010 Australia
T 02 8354 5100 F 02 8354 5199
email syd@batesmart.com.au
http://www.batesmart.com.au

Bates Smart Pty Ltd ABN 70 004 999 400

BATESSMART






2nd Floor - Carspaces	
Description	Count
Disabled Parking	4
Standard Parking	82
Total Amount: 86	

8	29.11.21	Issued for DA Modifications	JB	die
7	11.10.21	Issued For Information	die	die
6	08.10.21	Issued For Information	DG	die
5	24.09.21	50% Issue	DG	die
4	10.09.21	Issued For Information	die	die
3	31.08.21	Issued For Information	die	die
2	18.08.21	Issued For Information	die	die
1	11.08.21	Issued For Information	die	die
Project	Date	Description	Initial	Observed

DOMA

42 Honeysuckle Drive
Newcastle, NSW

General Arrangement Plan
2nd Floor - Hotel / Office Podium

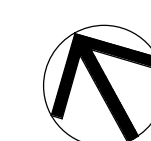

Status	Information		
Scale	1 : 100	@ B1	
Drawn	Author	Checked	Checker
Project No.	s12109.B		
Plot Date	29/11/2021 8:32:08 PM		
Plot File			

AD.03.1020 8

Melbourne 1 Nicholson Street
Melbourne VIC 3000 Australia
T 03 8664 6200 F 03 8664 6300
email mel@battessmart.com.au
<http://www.battessmart.com.au>

Sydney 43 Brisbane Street
Surry Hills NSW 2010 Australia
T 02 8354 5100 F 02 8354 5100
email syd@battessmart.com.au
<http://www.battessmart.com.au>

Bates Smart Pty Ltd ABN 70 004 999 400

BATESSMART

Check all dimensions and site conditions prior to commencement of any work, the purchase or ordering of any materials, fittings, plant, services or equipment and the preparation of shop drawings and or the fabrication of any components.

Do not scale drawings - refer to figured dimensions only. Any discrepancies shall immediately be referred to the architect for clarification.

All drawings may not be reproduced or distributed without prior permission from the architect.

50% Submission

Legend - General Arrangement Plans

- XX-XX Refer to A40 *** for Master Schedule code references
DXX Door Code #
W
X Window Code #
Property Boundary
Concrete Wall / Column
Timber Wall / Column
Timber Slab
Planter. Refer Landscape Architects Documentation
Refer Landscape Architect and Civil Engineers Documentation
Penetration Void/Zone
FFL. XX.XX Finished Floor Level
SSL. XX.XX Structural Slab Level
AFL. XX.XX Above Finished Floor Level

REVERSE CLOUD ELEMENTS TO BE CONFIRMED

3rd Floor - Carspaces	
Description	Count
Standard Parking	22
Total Amount: 22	

3rd Floor - Motorbikes	
Description	Count

8	29.11.21	Issued for DA Modifications	JB	dle
7	11.10.21	Issued For Information	dl	dle
6	08.10.21	Issued For Information	DG	dle
5	24.09.21	50% Issue	DD	dle
4	10.09.21	Issued For Information	dl	dle
3	31.08.21	Issued For Information	dl	dle
2	10.08.21	Issued For Information	dl	dle
1	11.08.21	Issued For Information	dl	dle
Revision	Date	Description	Initial	Checked

DOMA

42 Honeysuckle Drive
Newcastle, NSW

General Arrangement Plan
3rd Floor - Parking

Status	Information
Scale	1 : 100 @ B1
Drawn	Author Checked Checker
Project No.	s12109.B
Plot Date	29/11/2021 8:32:14 PM
Plot File	


Drawing no. AD.03.1030 8

Melbourne 1 Nicholson Street
Melbourne VIC 3000 Australia
T 03 8664 6200 F 03 8664 6300
email mel@batesmart.com.au
http://www.batesmart.com.au


Sydney 43 Brisbane Street
Sunny Hills NSW 2010 Australia
T 02 8354 5100 F 02 8354 5199
email syd@batesmart.com.au
http://www.batesmart.com.au

Bates Smart Pty Ltd ABN 70 004 999 400

BATESSMART

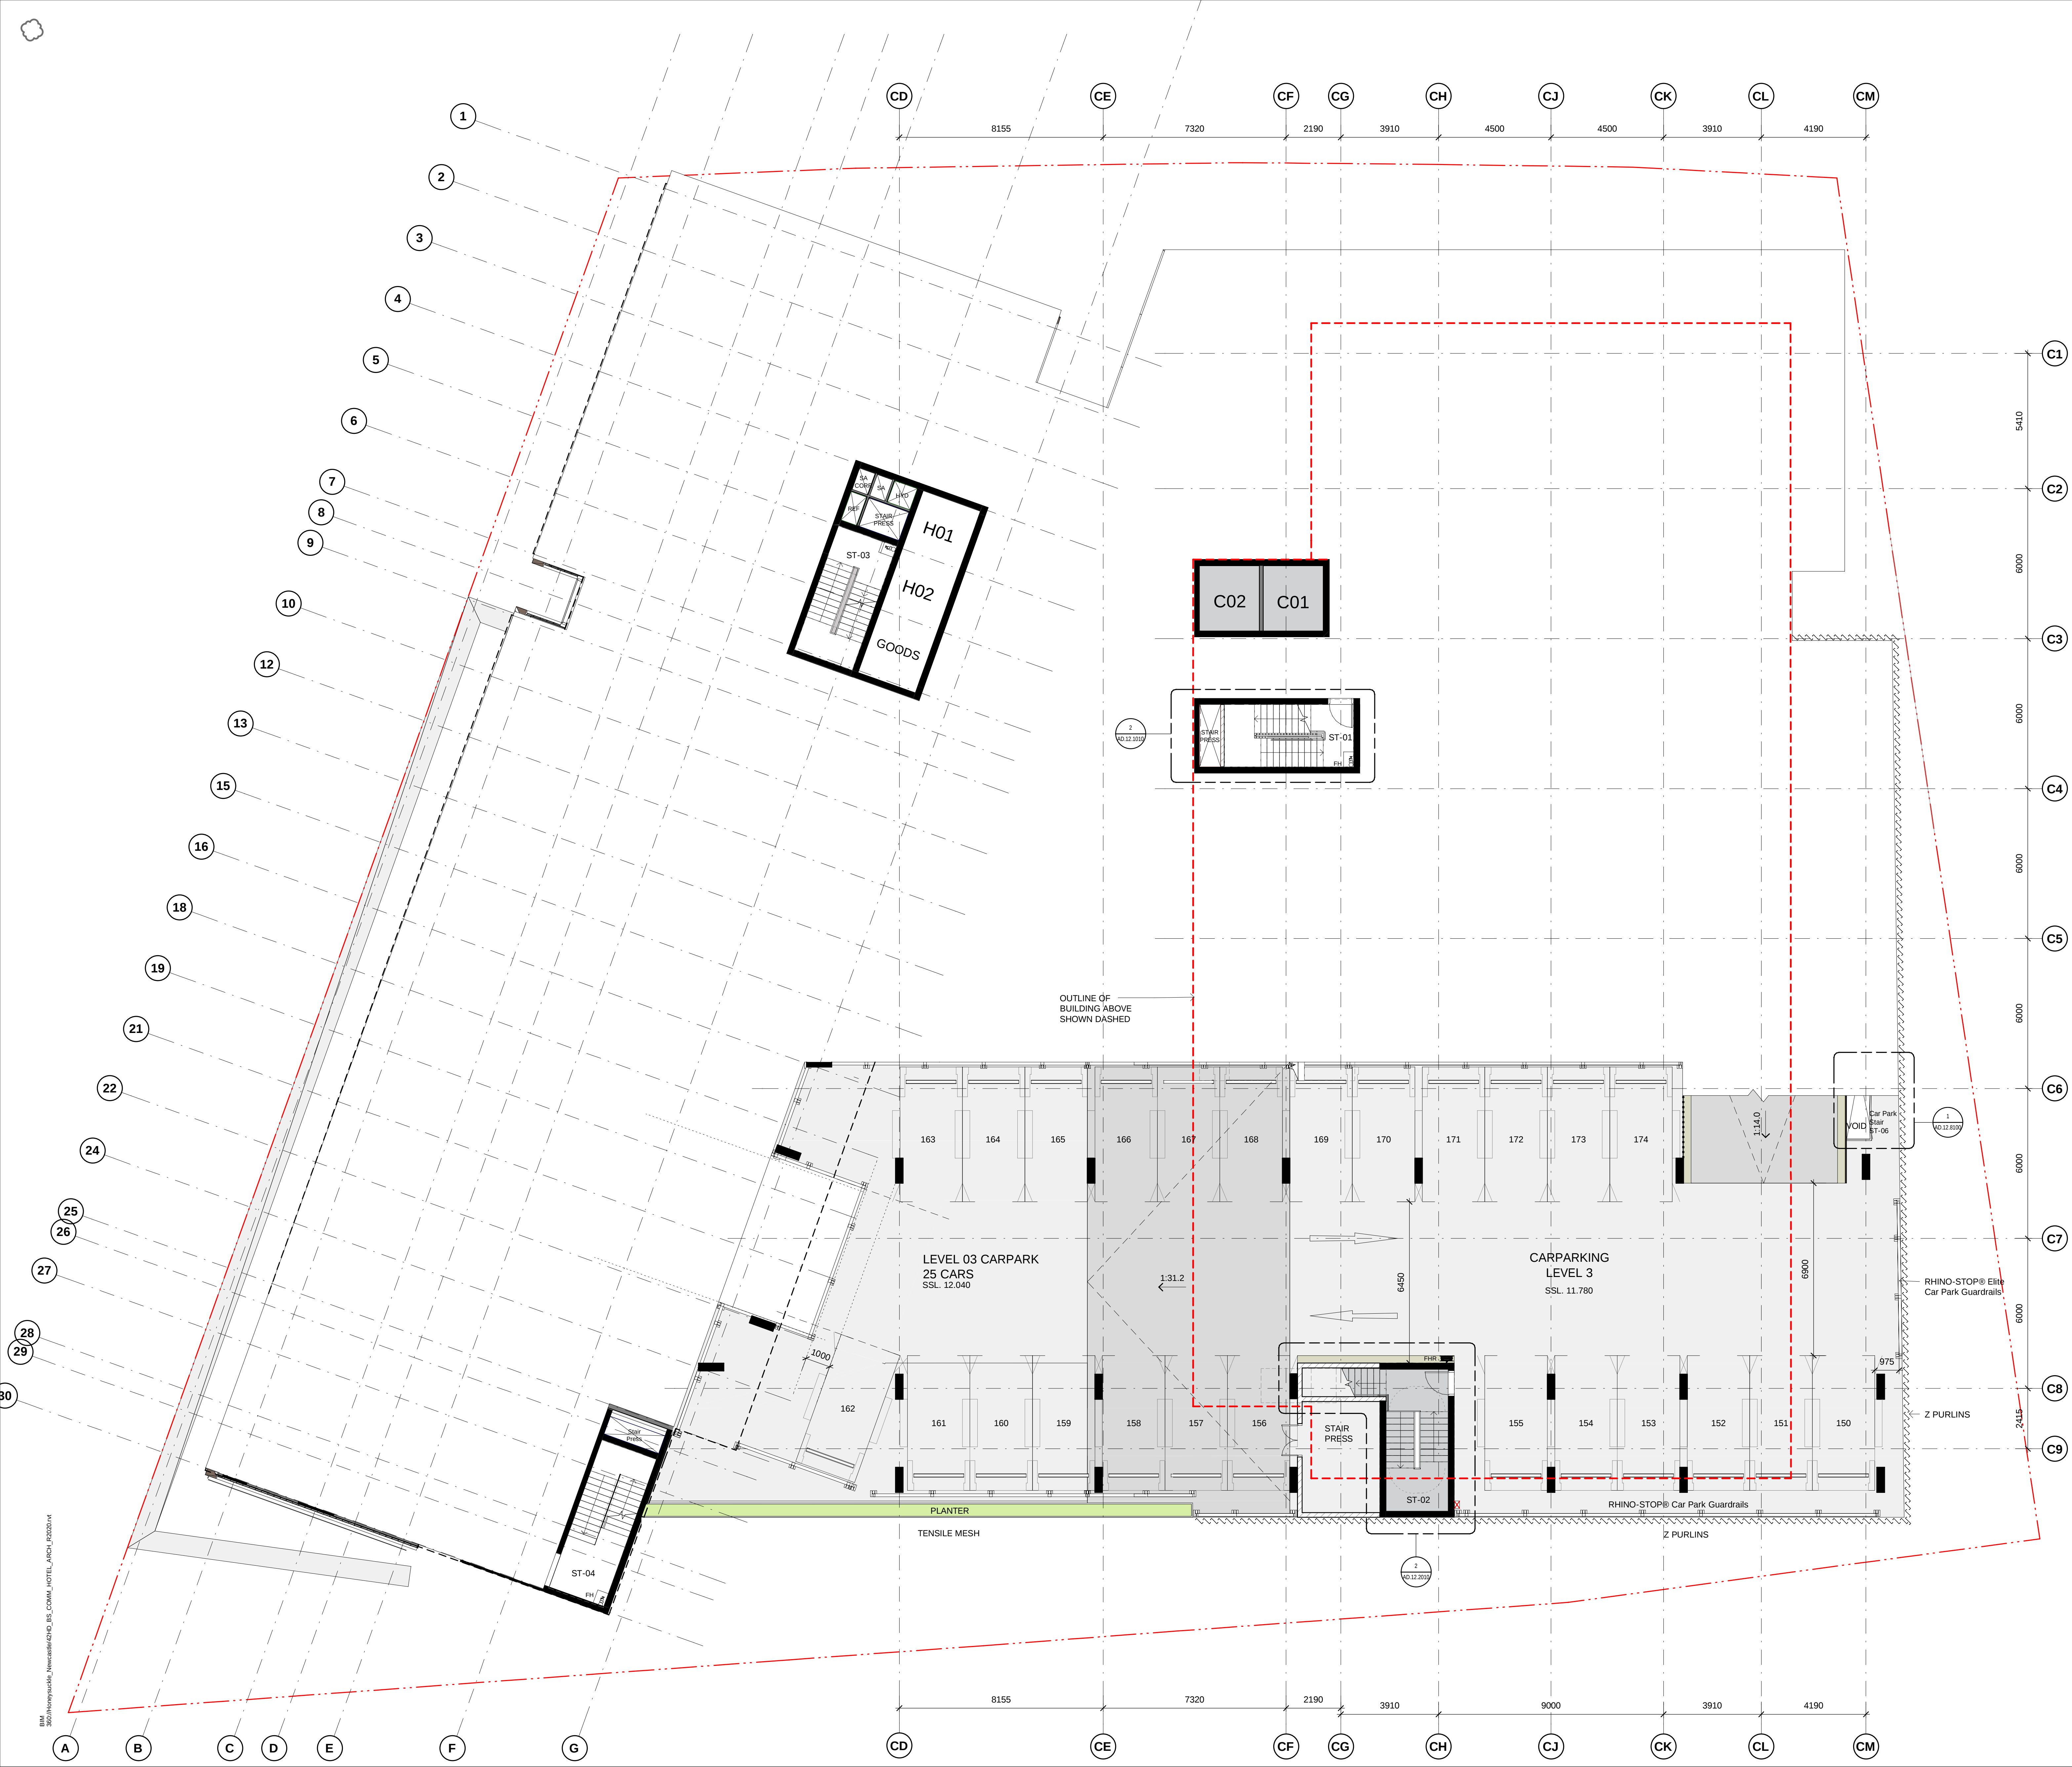

300 Honeysuckle Newcastle NSW 2010 Australia

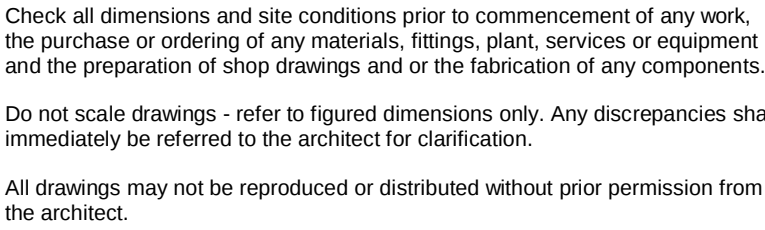

Bates Smart Pty Ltd ABN 70 004 999 400

BIM
360//Honeycastle_Newcastle/42HD_BS_COMM_HOTEL_ARCH_R2020.rvt

Check all dimensions and site conditions prior to commencement of any work, the purchase or ordering of any materials, fittings, plant, services or equipment and the preparation of shop drawings and or the fabrication of any components.

Do not scale drawings - refer to figured dimensions only. Any discrepancies shall immediately be referred to the architect for clarification.

All drawings may not be reproduced or distributed without prior permission from the architect.

50% Submission

Legend - General Arrangement Plans

- XX-XX Refer to A40.*** for Master Schedule code references
- DOX Door Code #
- W XX Window Code #
- Property Boundary
- Concrete Wall / Column
- Timber Wall / Column
- Timber Slab
- Planter. Refer Landscape Architects Documentation
- Refer Landscape Architect and Civil Engineers Documentation
- Penetration Void/Zone
- FFL XX.XX Finished Floor Level
- SSL XX.XX Structural Slab Level
- AFFL XX.XX Above Finished Floor Level
- REVERSE CLOUD ELEMENTS TO BE CONFIRMED

8	29.11.21	Issued for DA Modifications	JB	dle
7	11.10.21	Issued For Information	de	dle
6	08.10.21	Issued For Information	DG	dle
5	24.09.21	50% Issue	DD	dle
4	10.09.21	Issued For Information	de	dle
3	31.08.21	Issued For Information	dle	dle
2	10.08.21	Issued For Information	dle	dle
1	11.08.21	Issued For Information	dle	dle
Revision	Date	Description	Initial	Checked

DOMA

42 Honeysuckle Drive
Newcastle, NSW

General Arrangement Plan
4th Floor - Hotel / Office Tower

Status	Information
Scale	1 : 100 @ B1
Drawn	Author Checked Checker
Project No.	s12109.B
Plot Date	28/11/2021 8:32:28 PM
Plot File	


Drawing no. AD.03.1041 8


Melbourne 1 Nicholson Street
Melbourne VIC 3000 Australia
T 03 8664 6200 F 03 8664 6300
email mel@batesmart.com.au
http://www.batesmart.com.au

Sydney 43 Brisbane Street
Sunny Hills NSW 2010 Australia
T 02 8354 5100 F 02 8354 5199
email syd@batesmart.com.au
http://www.batesmart.com.au

Bates Smart Pty Ltd ABN 70 004 999 400

BATESSMART

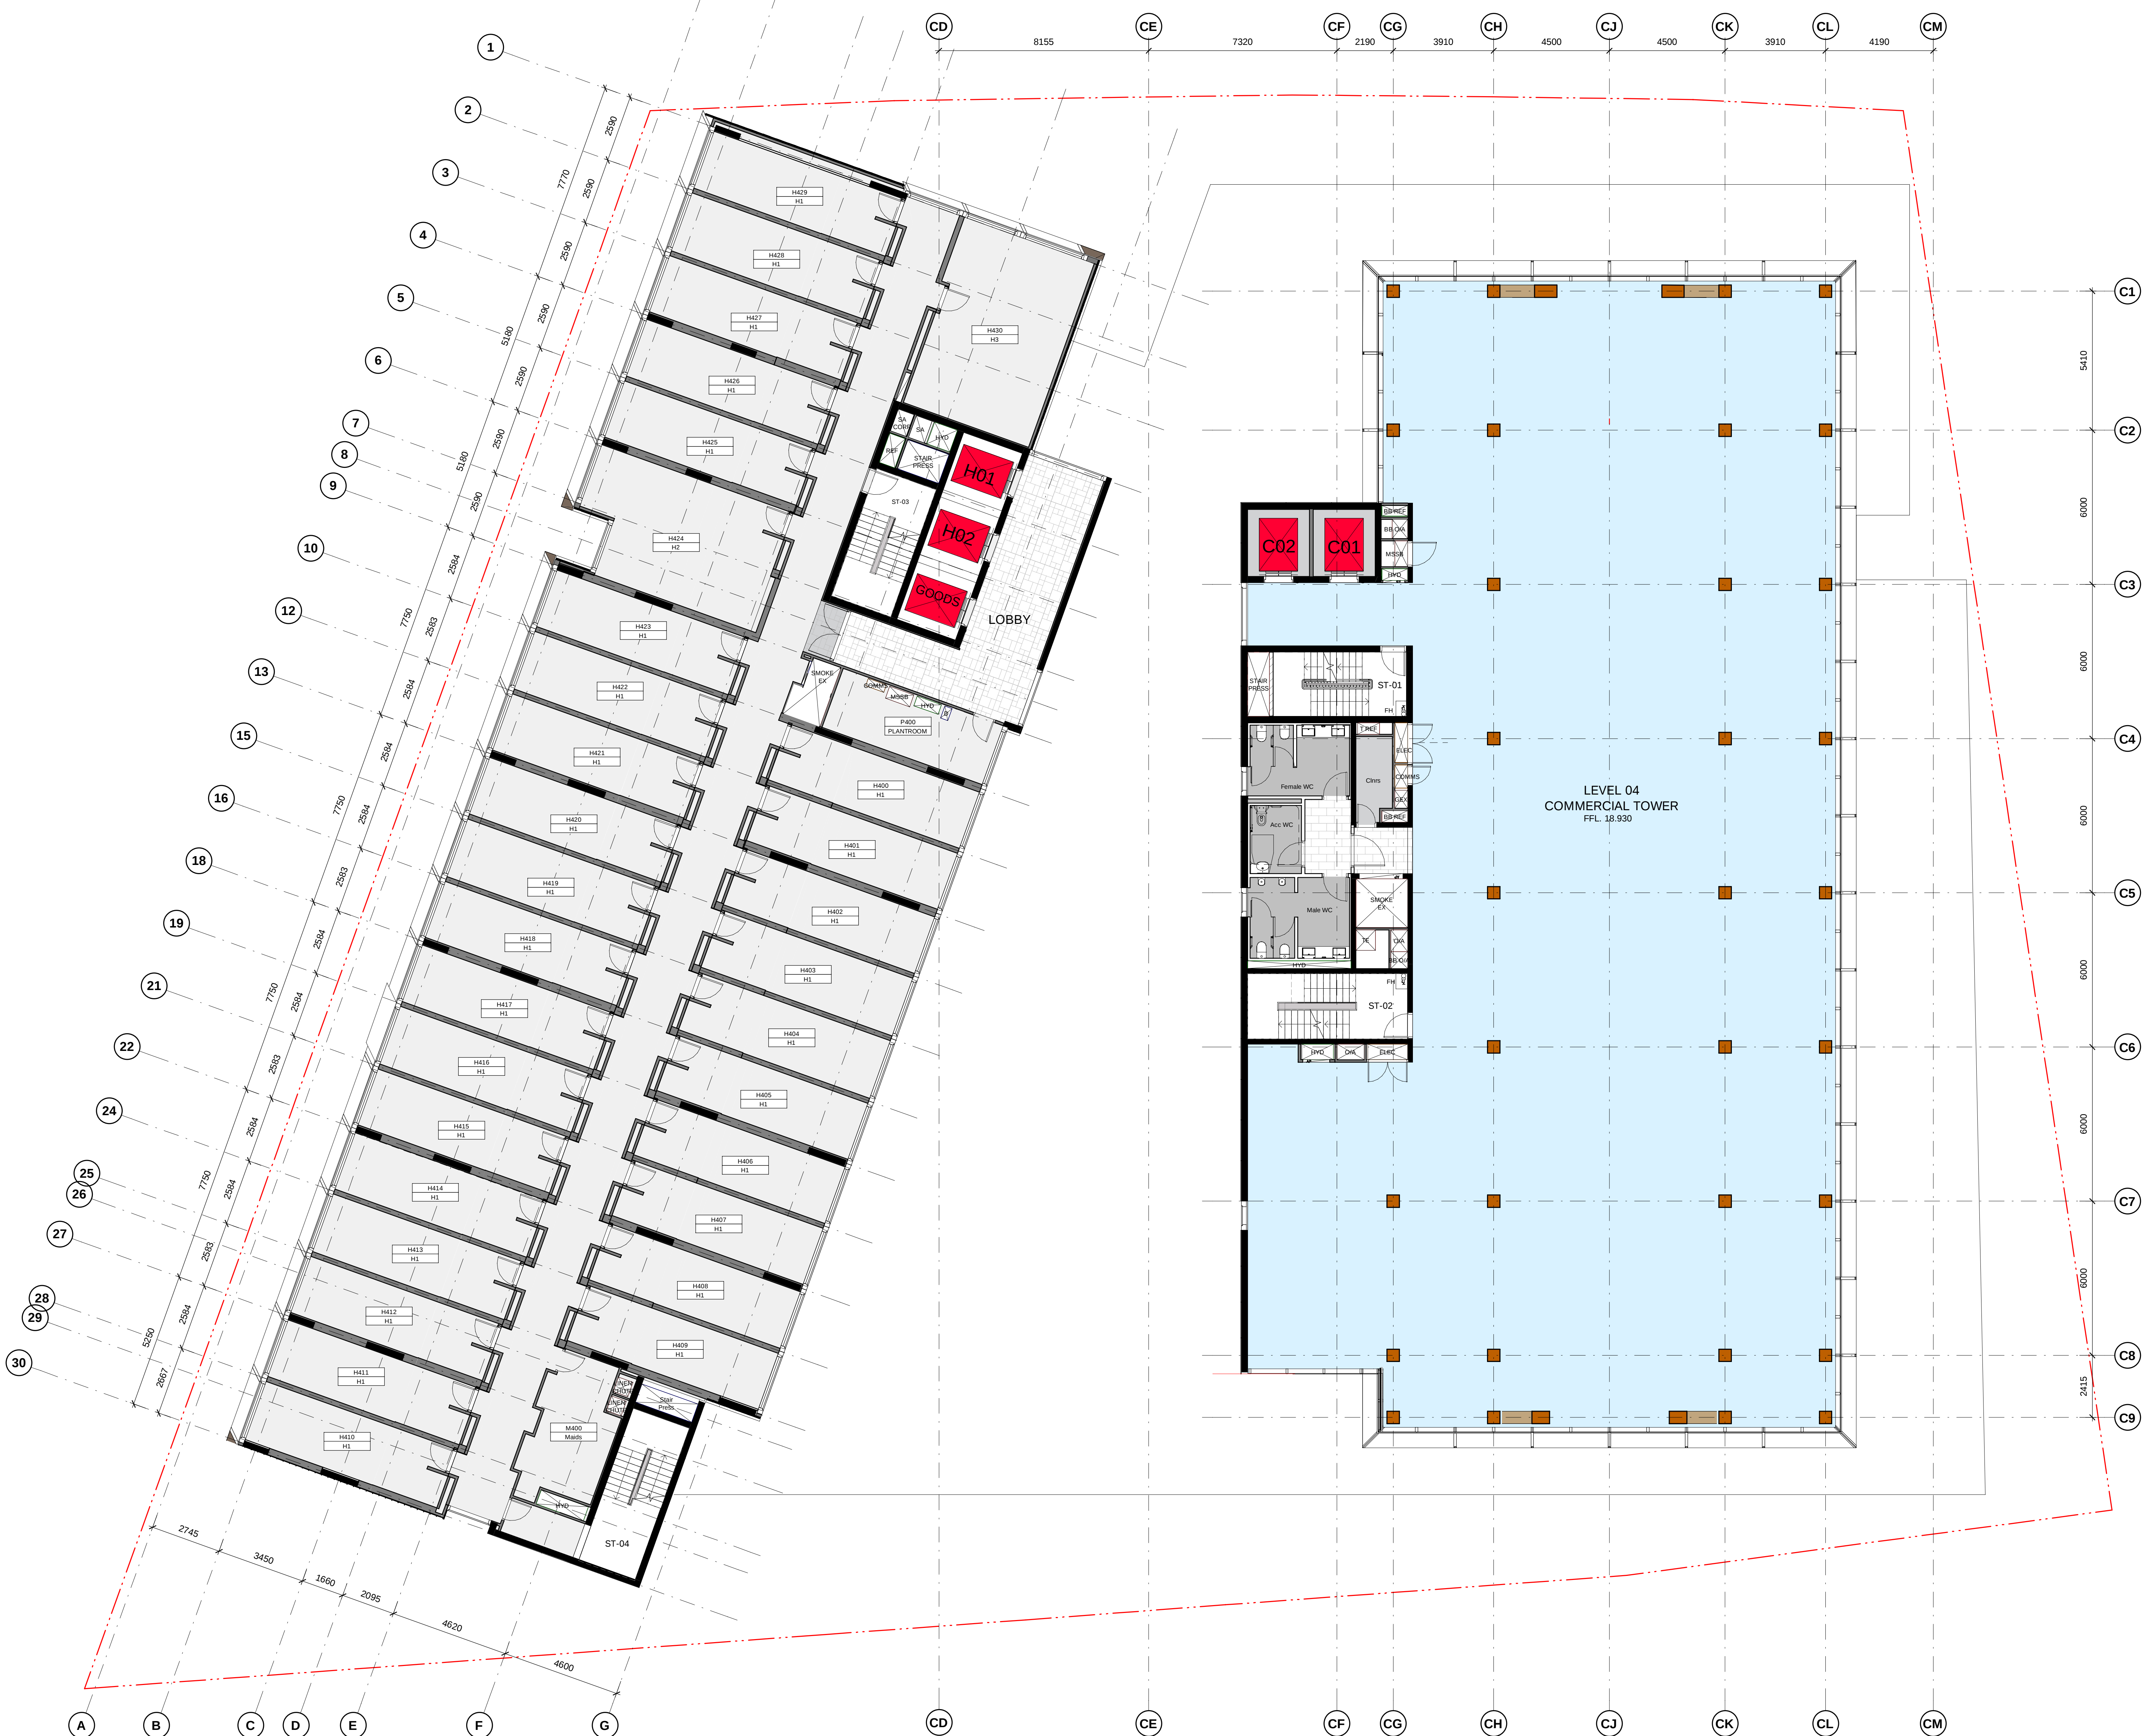

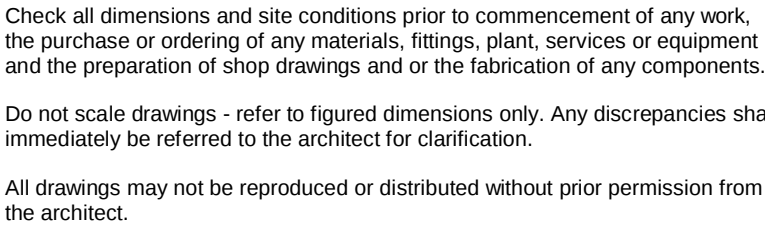


Legend - General Arrangement Plans

	Refer to A40.*** for Master Schedule code references
	Door Code #
	Window Code #
	Property Boundary
	Concrete Wall / Column
	Timber Wall / Column
	Timber Slab
	Planter, Refer Landscape Architects Documentation
	Refer Landscape Architect and Civil Engineers Documentation
	Penetration Void/Zone
FFL, XX.XX	Finished Floor Level
SSL, XX.XX	Structural Slab Level
AFFL, XX.XX	Above Finished Floor Level
	REVERSE CLOUD ELEMENTS TO BE CONFIRMED

8	29.11.21	Issued for DA Modifications	J8	dle
7	11.10.21	Issued For Information	dle	dle
6	08.10.21	Issued For Information	DG	dle
5	24.09.21	50% Issue	DG	dle
4	10.09.21	Issued For Information	dle	dle
3	31.08.21	Issued For Information	dle	dle
2	16.08.21	Issued For Information	dle	dle
1	11.08.21	Issued For Information	dle	dle
Revision	Date	Description	Initial	Checked

42 Honeysuckle Drive
Newcastle, NSW

General Arrangement Plan
5th Floor - Hotel / Office Tower

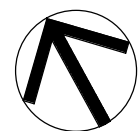

Status	Information		
Scale	1 : 100	@ B1	
Drawn	Author	Checked	Checker
Project No.	s12109.B		
Plot Date	29/11/2021 8:32:34 PM		
Plot File			

AD.03.1050 8

Melbourne 1 Nicholson Street
Melbourne VIC 3000 Australia
T 03 8664 6200 F 03 8664 6300
email mel@batessmart.com.au
<http://www.batessmart.com.au>

Sydney 43 Brisbane Street
Surry Hills NSW 2010 Australia
T 02 8354 5100 F 02 8354 519
email syd@batessmart.com.au
<http://www.batessmart.com.au>

Bates Smart Pty Ltd ABN 70 004 999 400

BATES SMART™

Check all dimensions and site conditions prior to commencement of any work, the purchase or ordering of any materials, fittings, plant, services or equipment, and the preparation of shop drawings and or the fabrication of any components.

Do not scale drawings - refer to figured dimensions only. Any discrepancies shall immediately be referred to the architect for clarification.

All drawings may not be reproduced or distributed without prior permission from the architect.

50% Submission

Legend - General Arrangement Plans

- XX-XX Refer to A40-111 for Master Schedule code references
- DOX Door Code #
- W Window Code #
- Property Boundary
- Concrete Wall / Column
- Timber Wall / Column
- Timber Slab
- Planter, Refer Landscape Architects Documentation
- Refer Landscape Architect and Civil Engineers Documentation
- Penetration Void/Zone
- FFL XX.XX Finished Floor Level
SSL XX.XX Structural Slab Level
AFL XX.XX Above Finished Floor Level
- REVERSE CLOUD ELEMENTS TO BE CONFIRMED

8	29.11.21	Issued for DA Modifications	JB	dle
7	11.10.21	Issued For Information	dlb	dle
6	08.10.21	Issued For Information	DG	dle
5	24.09.21	50% Issue	DD	dle
4	10.09.21	Issued For Information	dlb	dle
3	31.08.21	Issued For Information	dle	dle
2	10.08.21	Issued For Information	dle	dle
1	11.08.21	Issued For Information	dle	dle
Revision	Date	Description	Initial	Checked

DOMA

42 Honeysuckle Drive
Newcastle, NSW

General Arrangement Plan
6th Floor - Hotel / Office Tower

Status Information

Scale	1 : 100	@ B1
Drawn	Author	Checked
Project No.	s12109.B	Checker
Plot Date	28/11/2021 6:32:42 PM	
Plot File		

Drawing no. AD.03.1060


8

Melbourne 1 Nicholson Street
Melbourne VIC 3000 Australia
T 03 8664 6200 F 03 8664 6300
email mel@batesmart.com.au
http://www.batesmart.com.au

Sydney 43 Brisbane Street
Sunny Hills NSW 2010 Australia
T 02 8354 5100 F 02 8354 5199
email syd@batesmart.com.au
http://www.batesmart.com.au

Bates Smart Pty Ltd ABN 70 004 999 400

BATESSMART

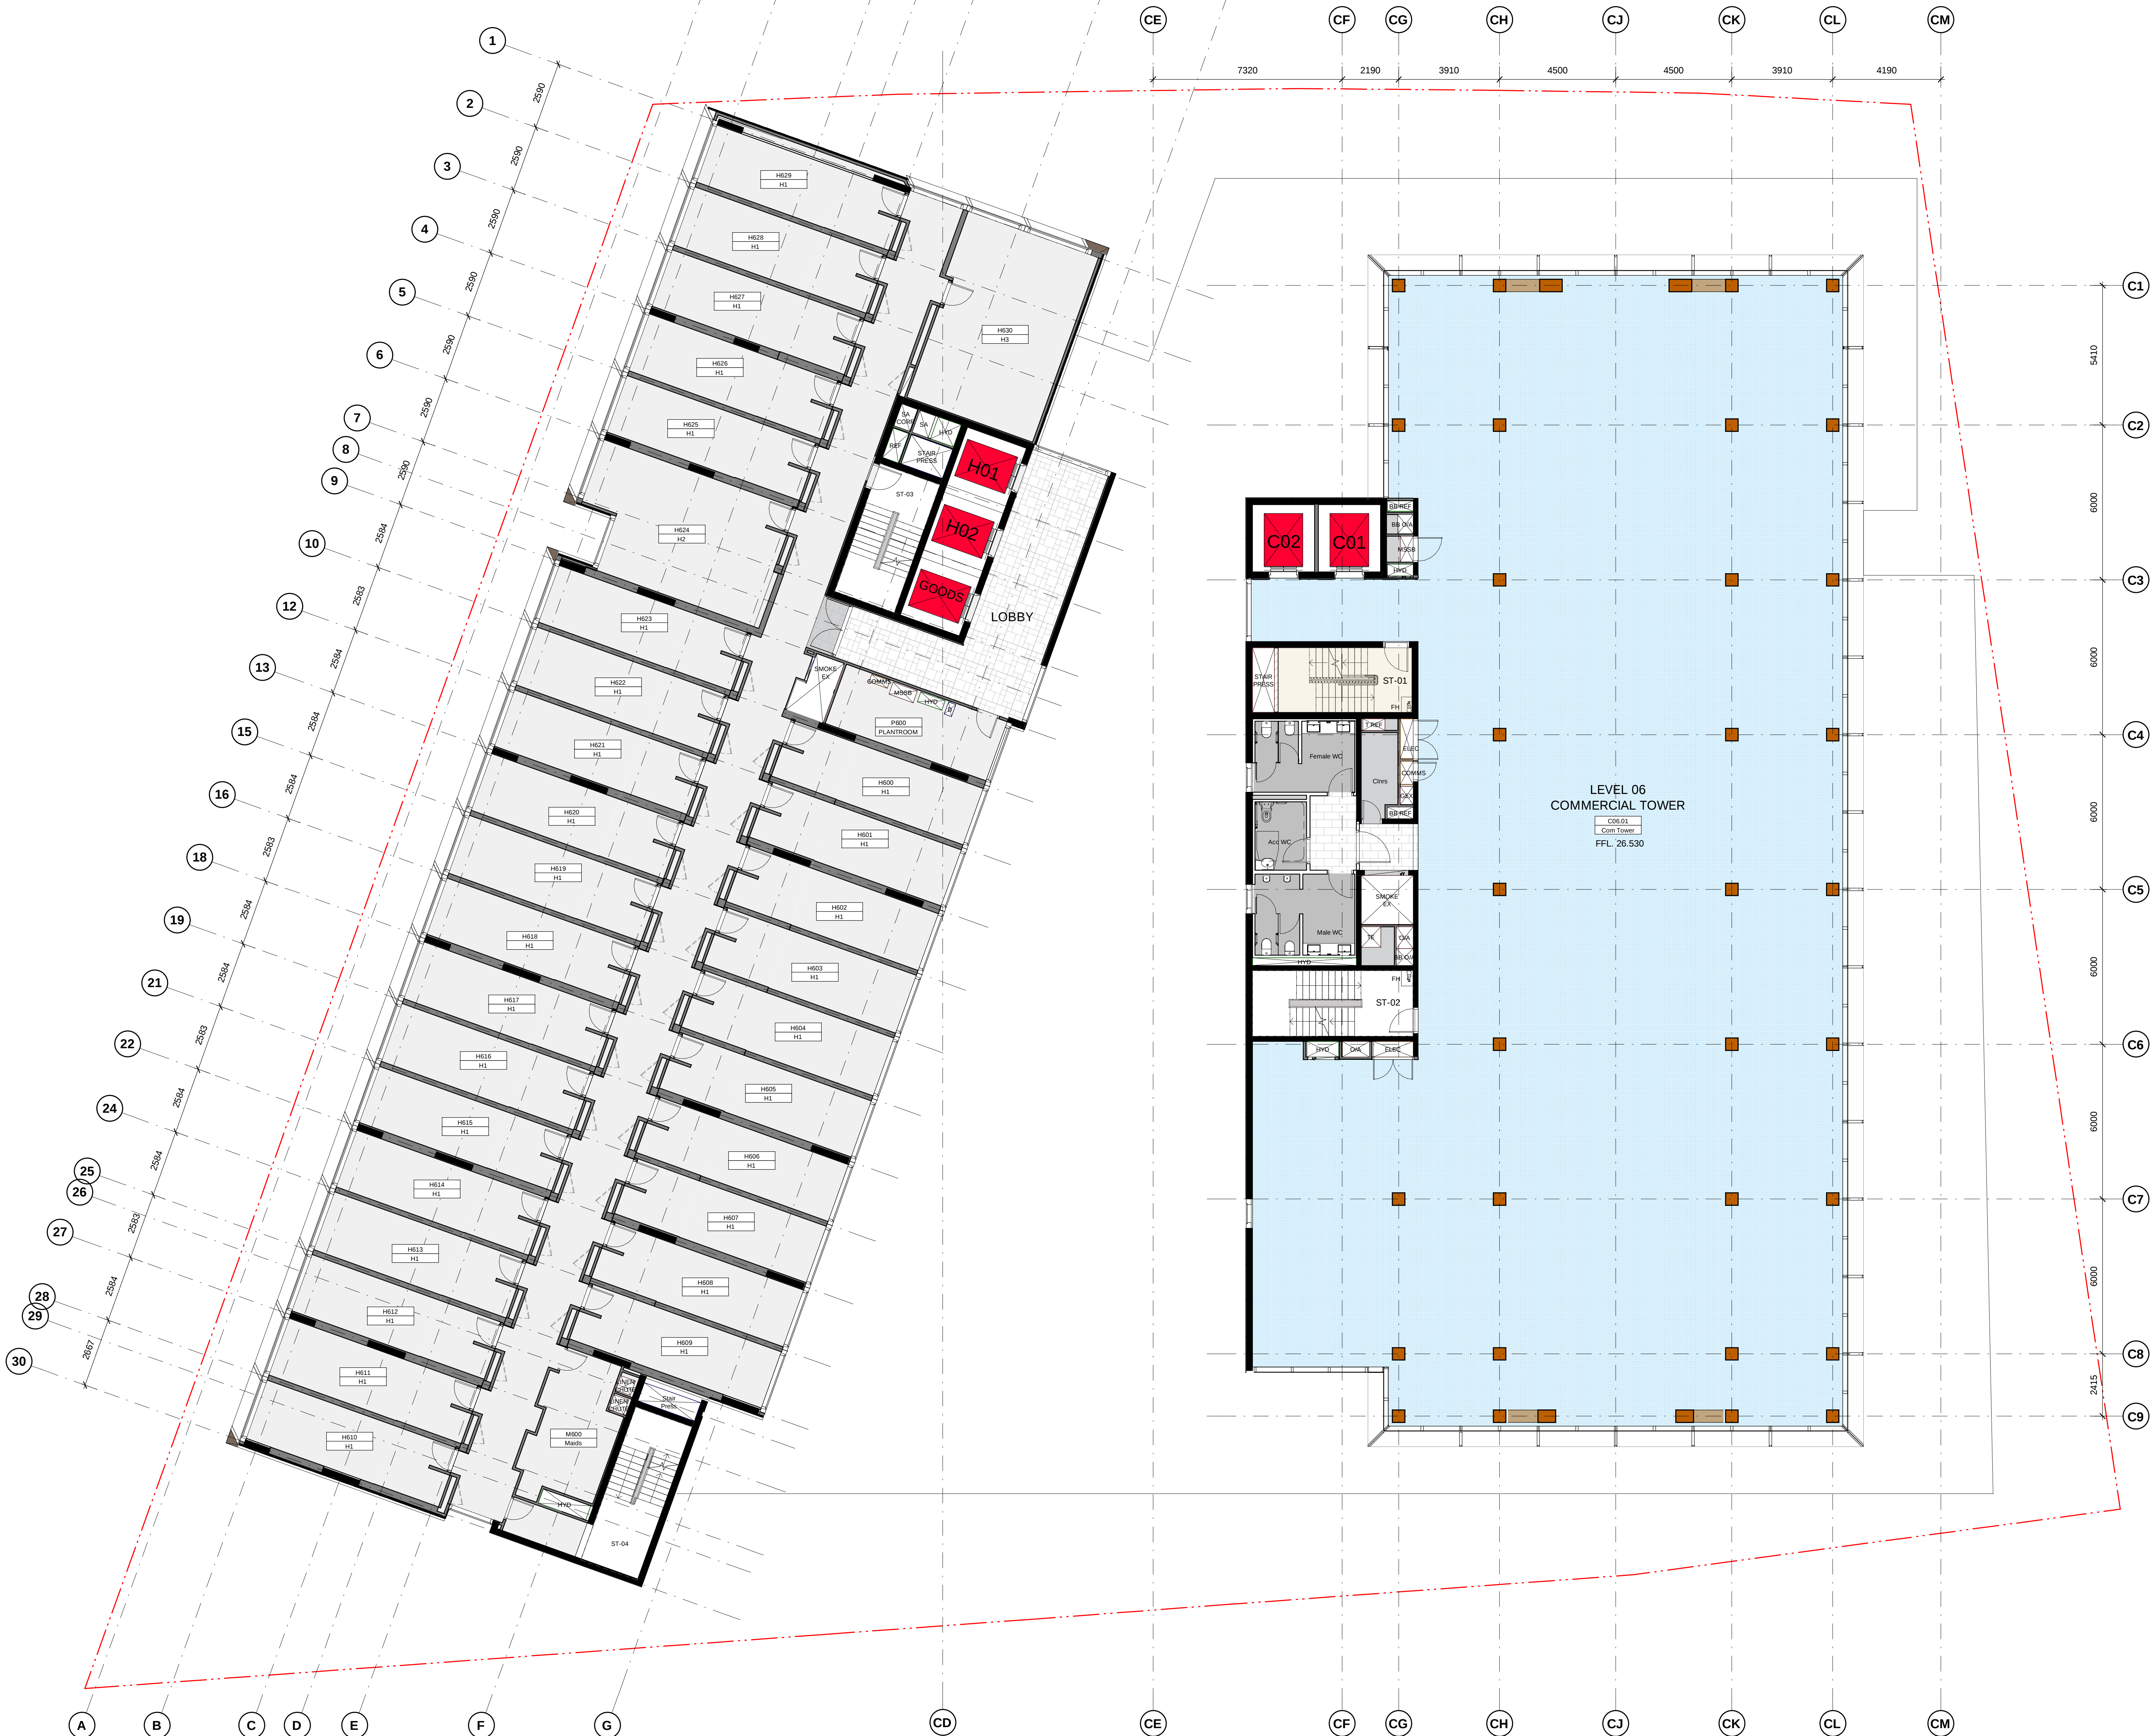

Check all dimensions and site conditions prior to commencement of any work, the purchase or ordering of any materials, fittings, plant, services or equipment and the preparation of shop drawings and or the fabrication of any components.

Do not scale drawings - refer to figured dimensions only. Any discrepancies shall immediately be referred to the architect for clarification.

All drawings may not be reproduced or distributed without prior permission from the architect.

50% Submission

Legend - General Arrangement Plans

- XX-XX Refer to A40-111 for Master Schedule code references
- DOX Door Code #
- W XX Window Code #
- Property Boundary
- Concrete Wall / Column
- Timber Wall / Column
- Timber Slab
- Planter, Refer Landscape Architects Documentation
- Refer Landscape Architect and Civil Engineers Documentation
- Penetration Void/Zone
- FFL XX.XX Finished Floor Level
SSL XX.XX Structural Slab Level
AFFL XX.XX Above Finished Floor Level
- REVERSE CLOUD ELEMENTS TO BE CONFIRMED

8	29.11.21	Issued for DA Modifications	JB	dle
7	11.10.21	Issued For Information	de	dle
6	08.10.21	Issued For Information	DG	dle
5	24.09.21	50% Issue	DD	dle
4	10.09.21	Issued For Information	de	dle
3	31.08.21	Issued For Information	dle	dle
2	10.08.21	Issued For Information	dle	dle
1	11.08.21	Issued For Information	dle	dle
Revision	Date	Description	Initial	Checked

DOMA

42 Honeysuckle Drive
Newcastle, NSW

General Arrangement Plan
7th Floor - Hotel / Office Tower

Status	Information
Scale	1 : 100 @ B1
Drawn	Author Checked Checker
Project No.	s12109.B
Plot Date	28/11/2021 6:32:49 PM
Plot File	

Drawing no. Revision
AD.03.1070 8

Melbourne 1 Nicholson Street
Melbourne VIC 3000 Australia
T 03 8664 6200 F 03 8664 6300
email mel@batesmart.com.au
http://www.batesmart.com.au

Sydney 43 Brisbane Street
Sunny Hills NSW 2010 Australia
T 02 8354 5100 F 02 8354 5199
email syd@batesmart.com.au
http://www.batesmart.com.au

Bates Smart Pty Ltd ABN 70 004 999 400

BATESSMART

S:\03\Honeysuckle Newcastle\240_BIS_COMA_HOTEL_ARCH_162020.rvt

Check all dimensions and site conditions prior to commencement of any work, the purchase or ordering of any materials, fittings, plant, services or equipment and the preparation of shop drawings and or the fabrication of any components.

Do not scale drawings - refer to figured dimensions only. Any discrepancies shall immediately be referred to the architect for clarification.

All drawings may not be reproduced or distributed without prior permission from the architect.

50% Submission

Legend - General Arrangement Plans

- XX-XX Refer to A40-111 for Master Schedule code references
- DOX Door Code #
- W XX Window Code #
- Property Boundary
- Concrete Wall / Column
- Timber Wall / Column
- Timber Slab
- Planter, Refer Landscape Architects Documentation
- Refer Landscape Architect and Civil Engineers Documentation
- Penetration Void/Zone
- FFL XX.XX Finished Floor Level
- SSL XX.XX Structural Slab Level
- AFFL XX.XX Above Finished Floor Level
- REVERSE CLOUD ELEMENTS TO BE CONFIRMED

8	29.11.21	Issued for DA Modifications	JB	dle
7	11.10.21	Issued For Information	de	dle
6	08.10.21	Issued For Information	DG	dle
5	24.09.21	50% Issue	DG	dle
4	10.09.21	Issued For Information	de	dle
3	31.08.21	Issued For Information	dle	dle
2	10.08.21	Issued For Information	dle	dle
1	11.08.21	Issued For Information	dle	dle
Revision	Date	Description	Initial	Checked

DOMA

42 Honeysuckle Drive
Newcastle, NSW

General Arrangement Plan
9th Floor - Roof

Status	Information
Scale	1 : 100 @ B1
Drawn	Author Checked Checker
Project No.	s12109.B
Plot Date	28/11/2021 6:33:01 PM
Plot File	


Drawing no. Revision
AD.03.1090 8

Melbourne 1 Nicholson Street
Melbourne VIC 3000 Australia
T 03 8664 6200 F 03 8664 6300
email mel@batesmart.com.au
http://www.batesmart.com.au

Sydney 43 Brisbane Street
Sunny Hills NSW 2010 Australia
T 02 8354 5100 F 02 8354 5199
email syd@batesmart.com.au
http://www.batesmart.com.au

Bates Smart Pty Ltd ABN 70 004 999 400

BATESSMART

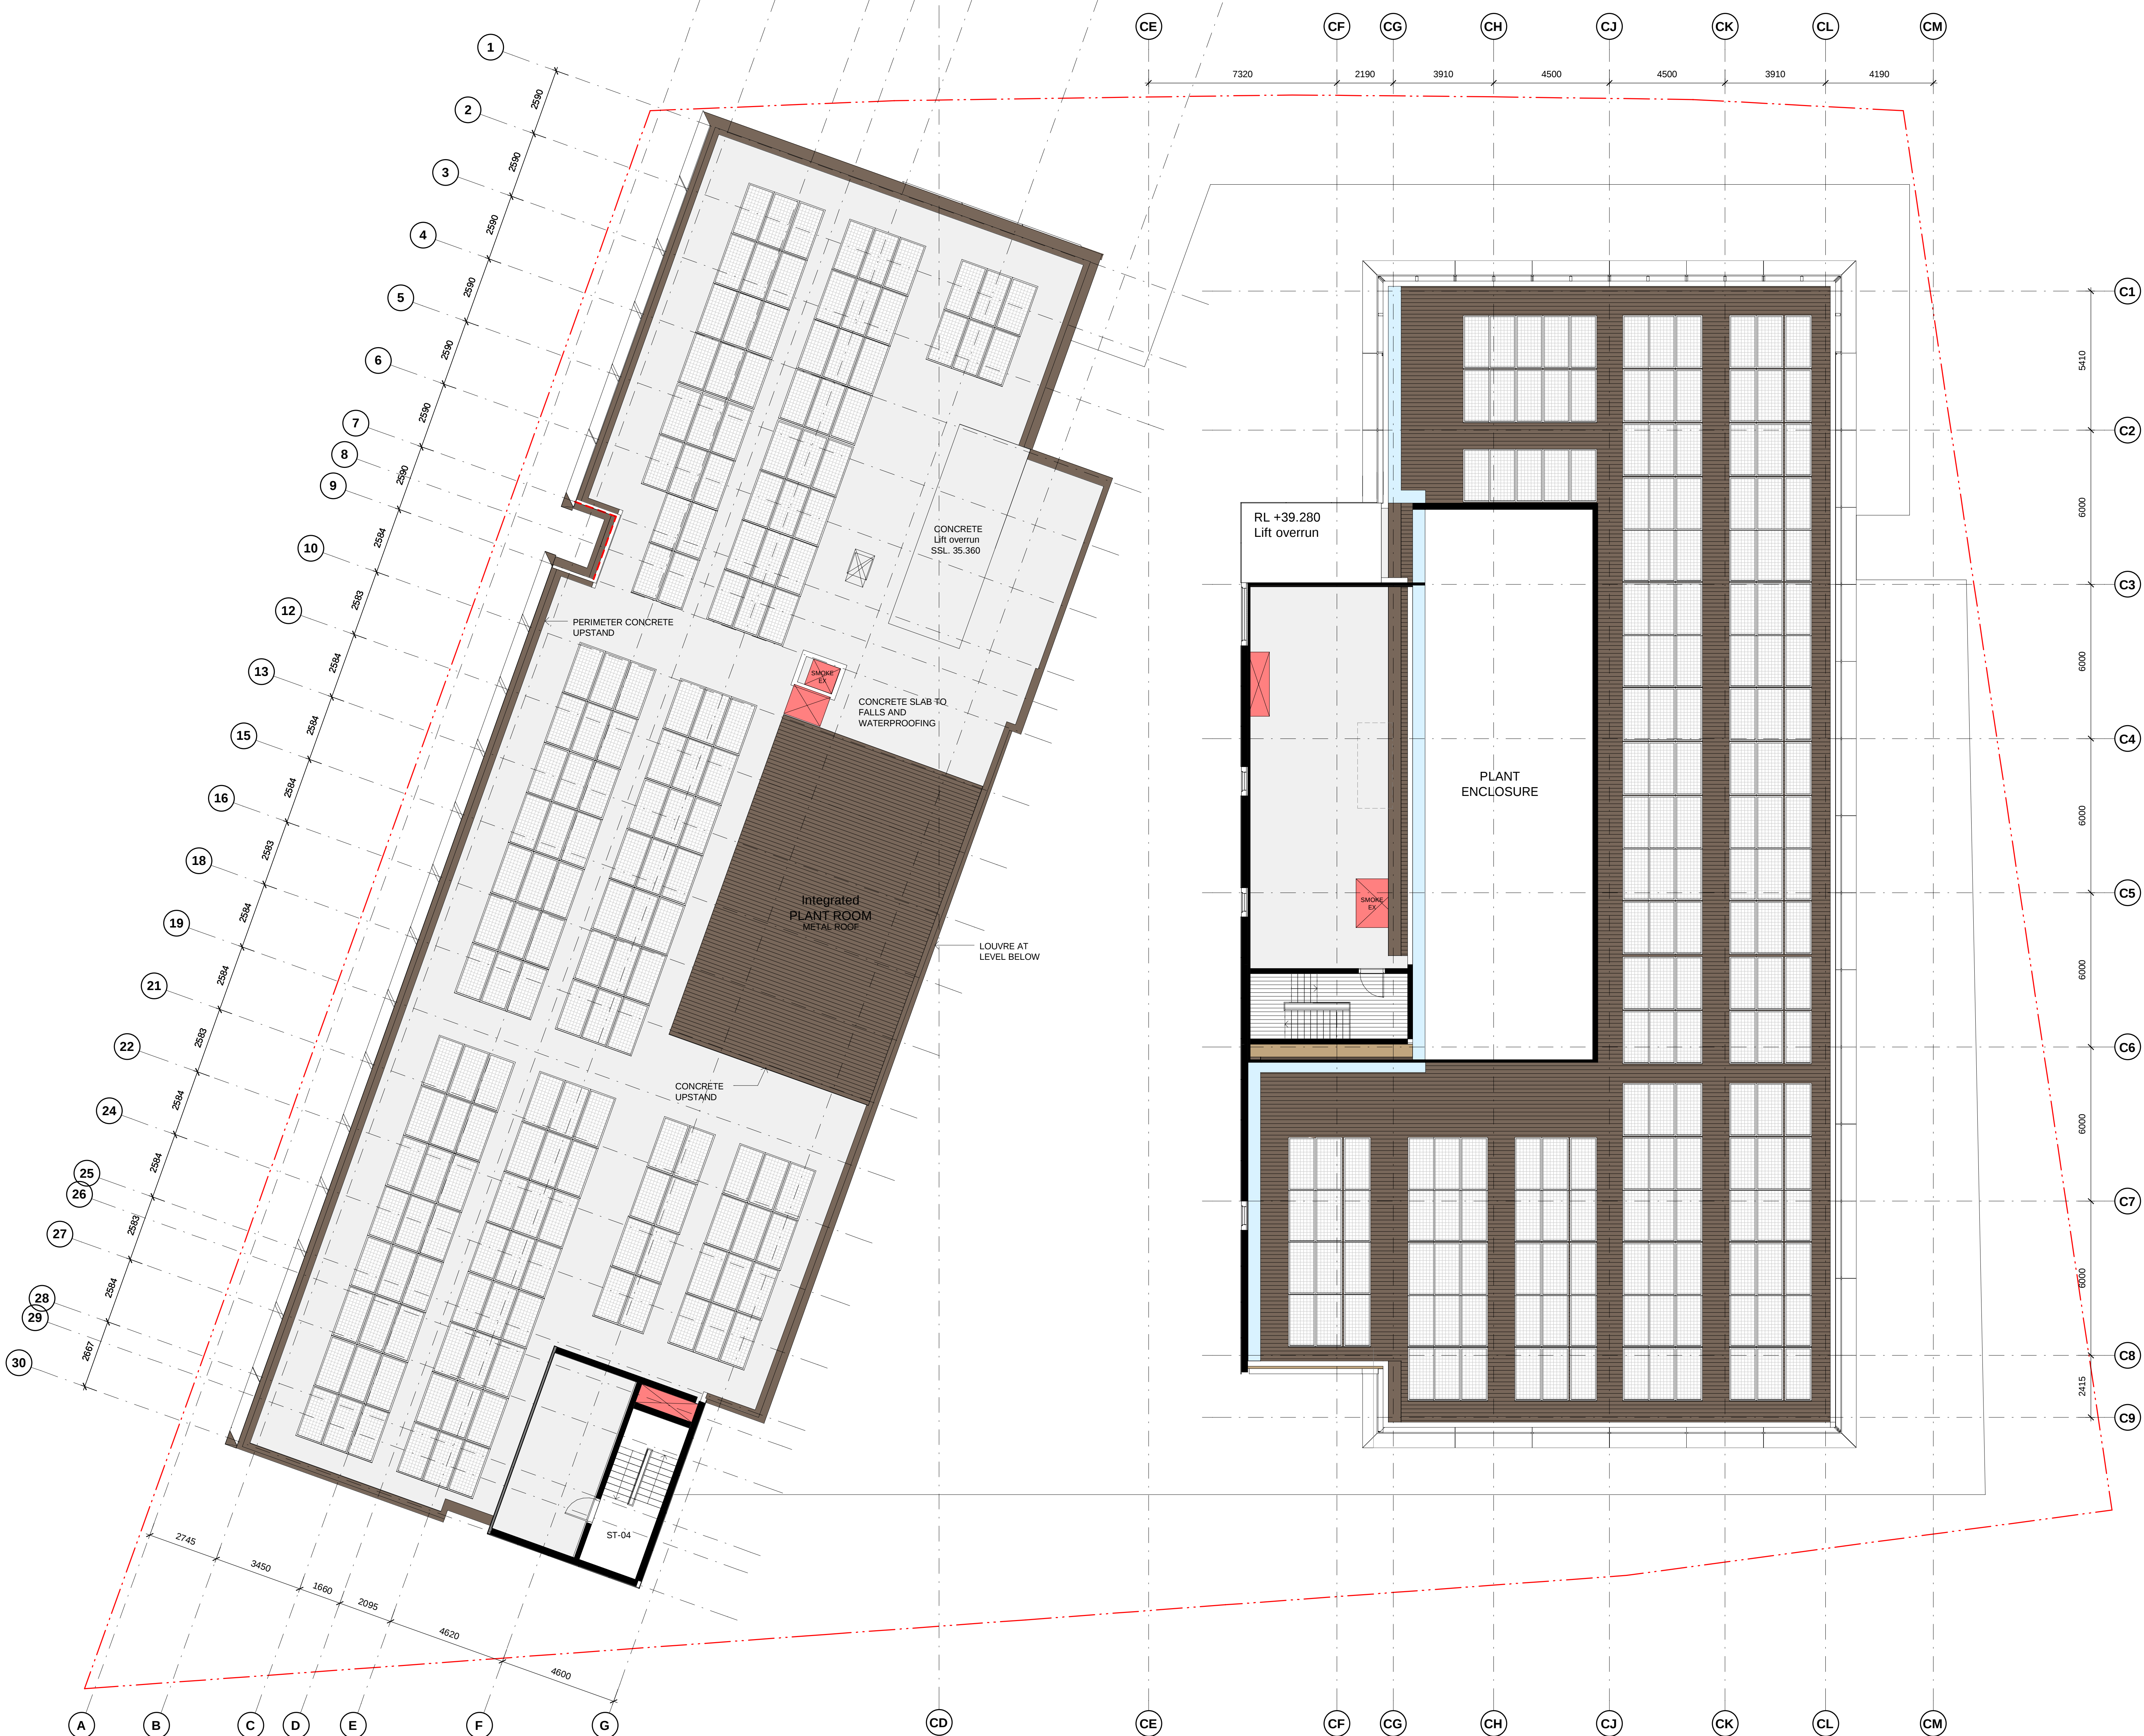




Check all dimensions and site conditions prior to commencement of any work, the purchase or ordering of any materials, fittings, plant, services or equipment and the preparation of shop drawings and or the fabrication of any components.

Do not scale drawings - refer to figured dimensions only. Any discrepancies shall immediately be referred to the architect for clarification.

All drawings may not be reproduced or distributed without prior permission from the architect.

50% Submission

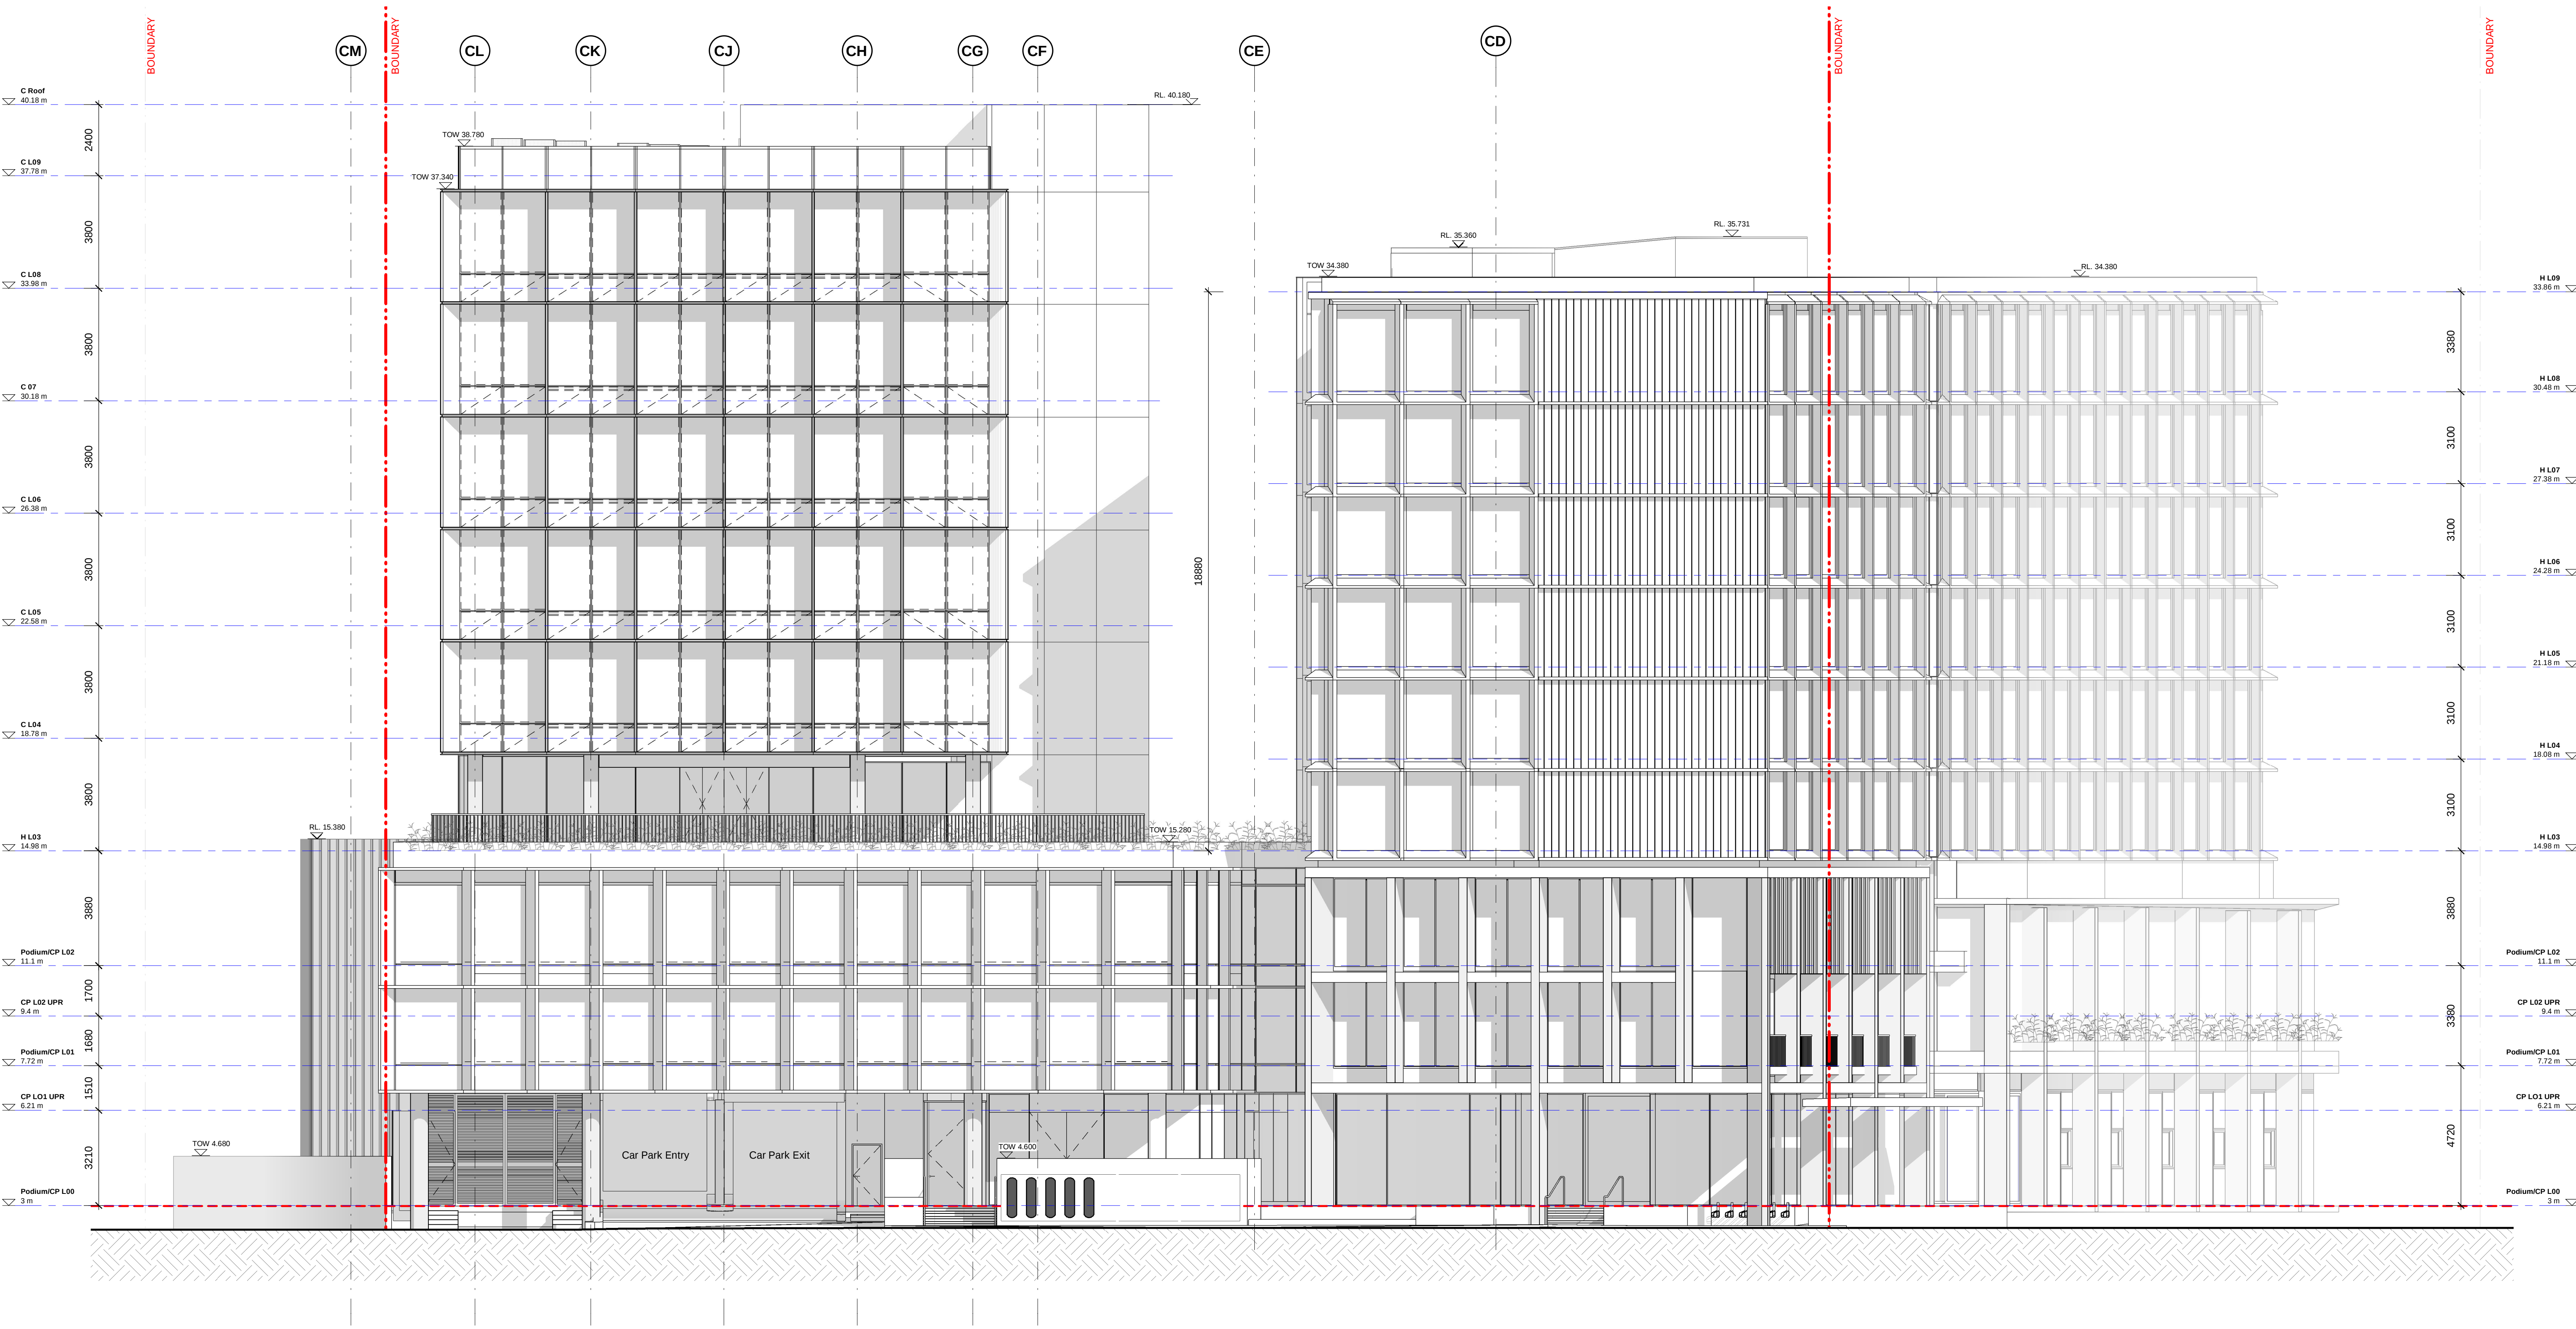

1 North Elevation

1 : 100

2	29.11.21	Issued for DA Modifications	JB	dle
1	24.09.21	50% Issue	DG	dle
Revision	Date	Description	Initial	Checked

DOMA

42 Honeysuckle Drive
Newcastle, NSW

North Elevation

Status	Information
Scale	1 : 100 @ B1
Drawn	Author Checked Checker
Project No.	s12109.B
Plot Date	29/11/2021 6:33:24 PM
Plot File	

Drawing no.	Revision
AD.09.0010	2

Melbourne 1 Nicholson Street
Melbourne VIC 3000 Australia
T 03 8664 6200 F 03 8664 6300
email mel@batesmart.com.au
http://www.batesmart.com.au

Sydney 43 Brisbane Street
Sunny Hills NSW 2010 Australia
T 02 8354 5100 F 02 8354 5199
email syd@batesmart.com.au
http://www.batesmart.com.au

Bates Smart Pty Ltd ABN 70 004 999 400


BATESSMART

Check all dimensions and site conditions prior to commencement of any work, the purchase or ordering of any materials, fittings, plant, services or equipment and the preparation of shop drawings and or the fabrication of any components.

Do not scale drawings - refer to figured dimensions only. Any discrepancies shall immediately be referred to the architect for clarification.

All drawings may not be reproduced or distributed without prior permission from the architect.

50% Submission

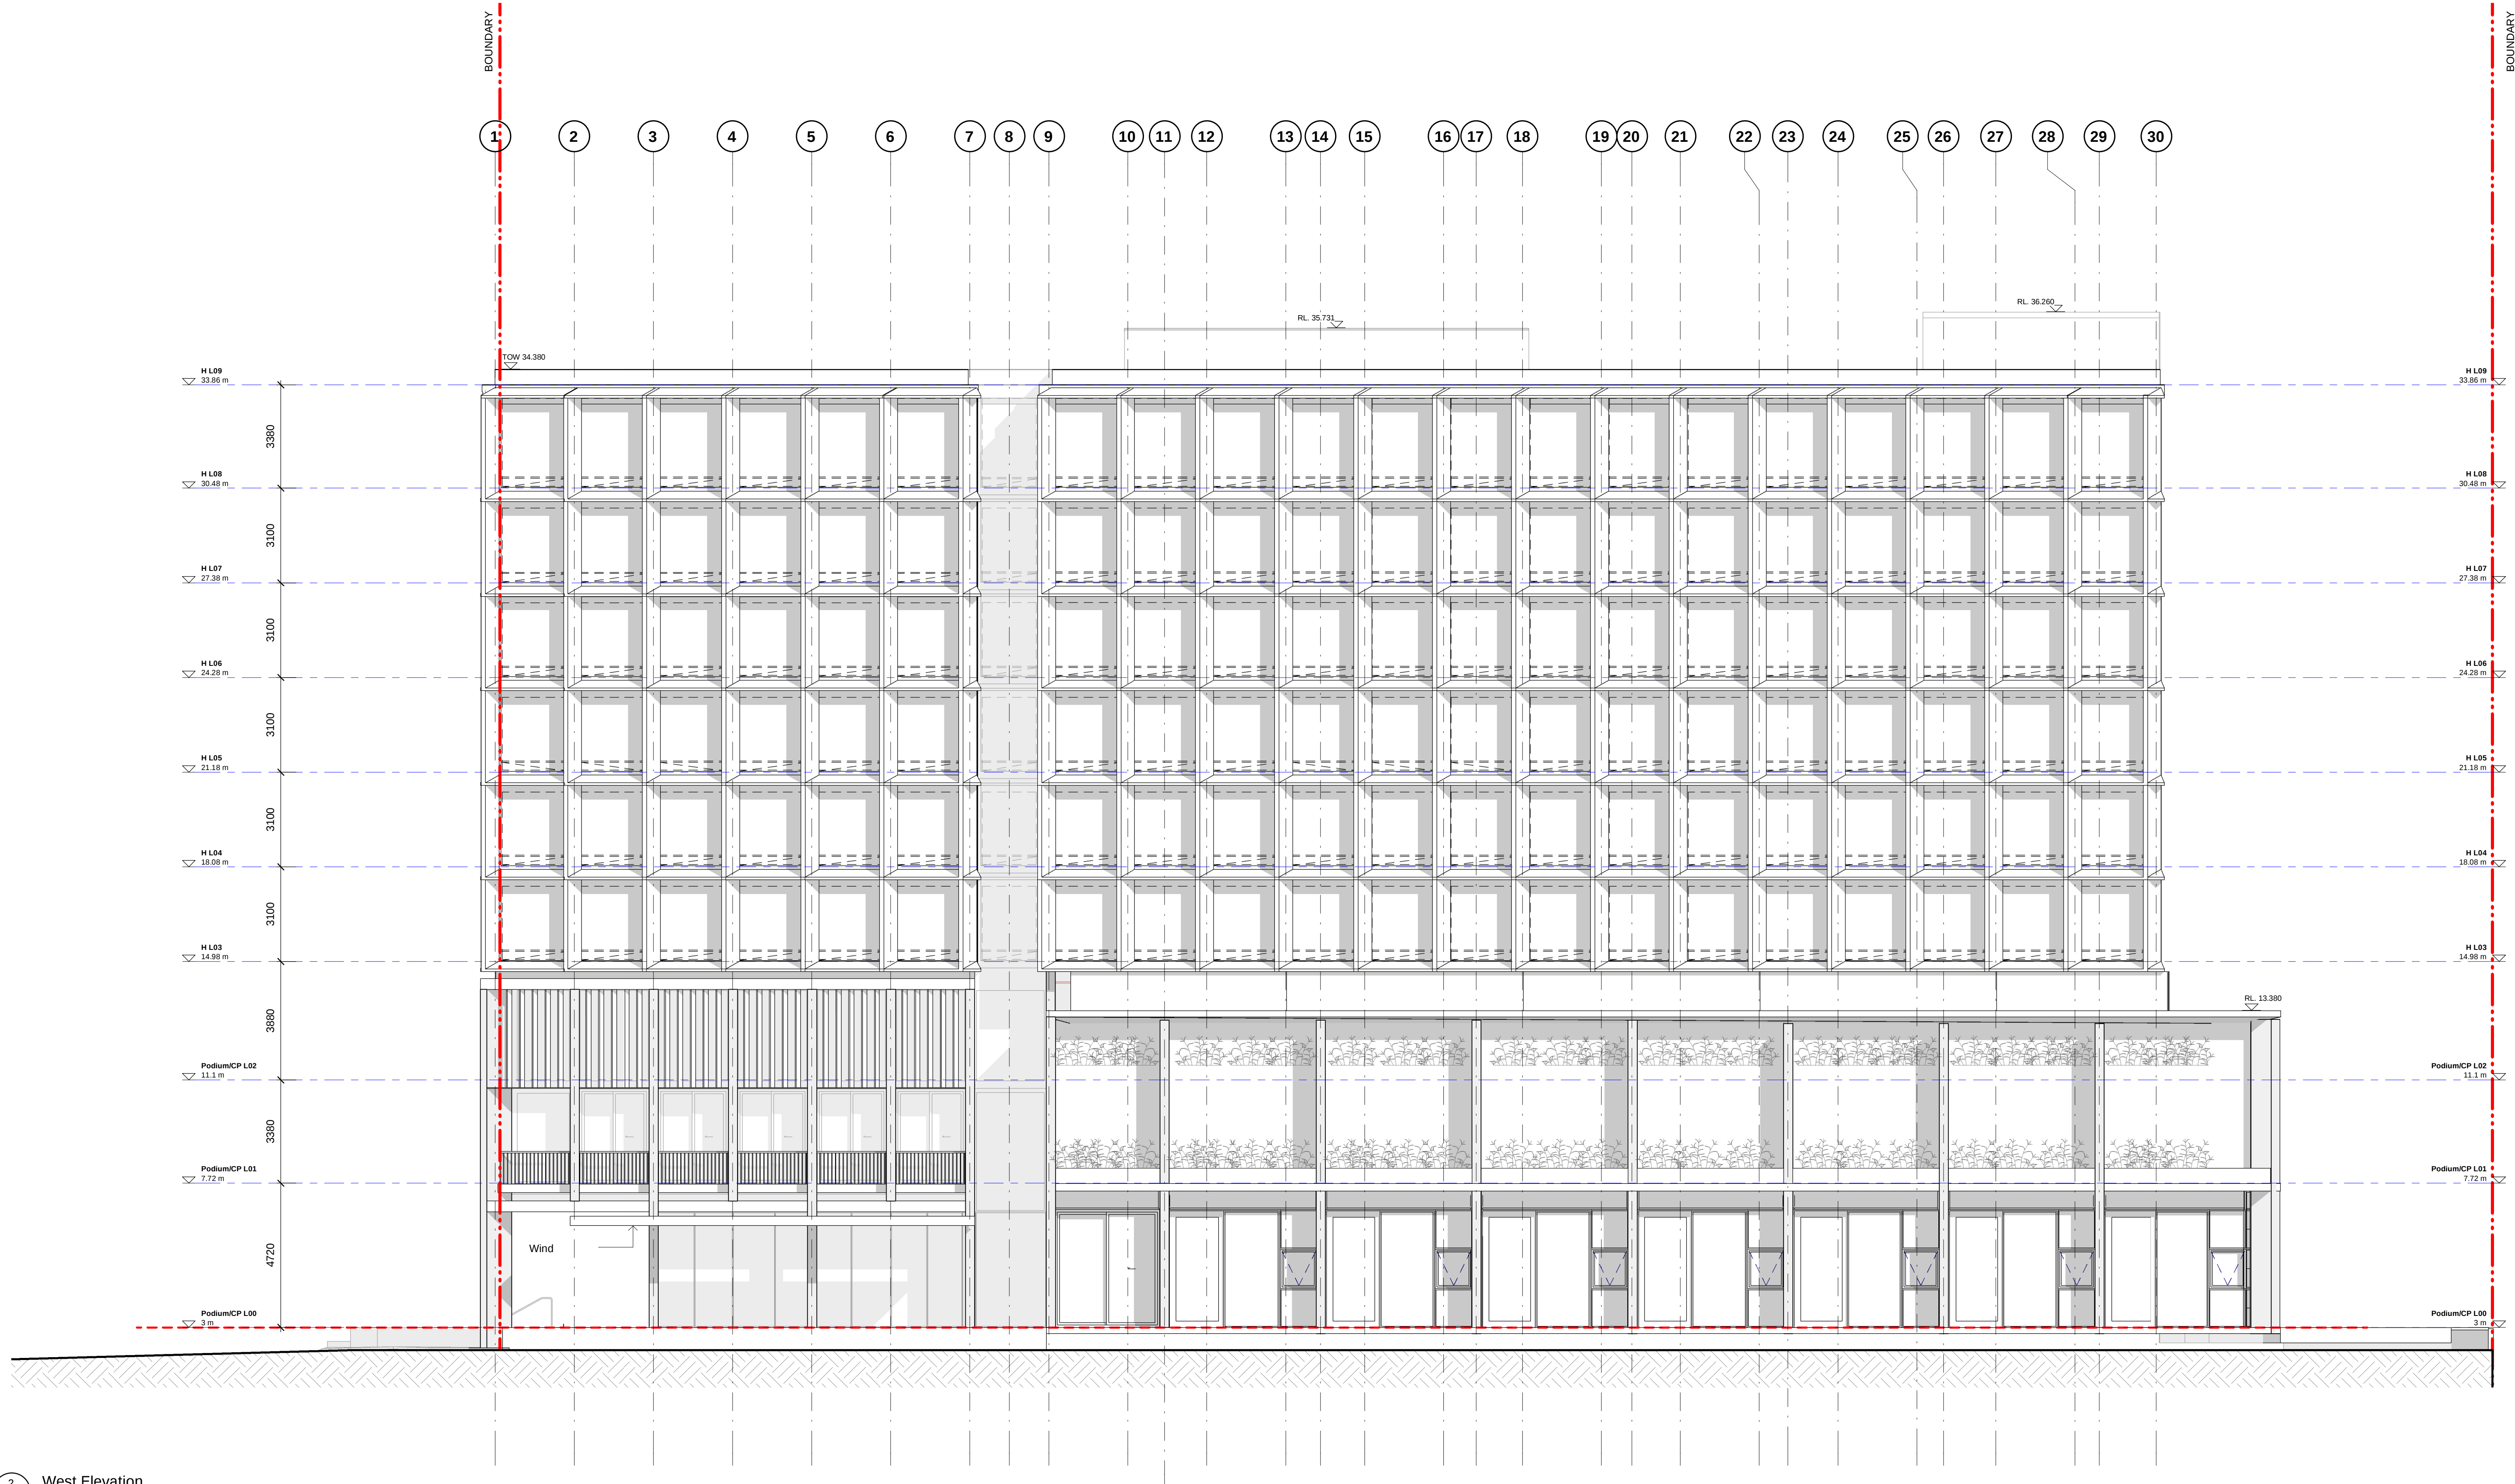

2 West Elevation 1:100

2	29.11.21	Issued for DA Modifications	JB	dle
1	24.09.21	50% Issue	DG	dle
Revision	Date	Description	Initial	Checked

DOMA

42 Honeysuckle Drive
Newcastle, NSW

West Elevation

Status	Information
Scale	1:100 @ B1
Drawn	Author Checked Checker
Project No.	s12109.B
Plot Date	29/11/2021 6:33:38 PM
Plot File	

Drawing no. Revision
AD.09.0020 2

Melbourne 1 Nicholson Street
Melbourne VIC 3000 Australia
T 03 8664 6200 F 03 8664 6300
email mel@batesmart.com.au
http://www.batesmart.com.au

Sydney 43 Brisbane Street
Sunny Hills NSW 2010 Australia
T 02 8354 5100 F 02 8354 5199
email syd@batesmart.com.au
http://www.batesmart.com.au

Bates Smart Pty Ltd ABN 70 004 999 400

BATESSMART




Check all dimensions and site conditions prior to commencement of any work, the purchase or ordering of any materials, fittings, plant, services or equipment and the preparation of shop drawings and or the fabrication of any components.

Do not scale drawings - refer to figured dimensions only. Any discrepancies shall immediately be referred to the architect for clarification.

All drawings may not be reproduced or distributed without prior permission from the architect.

50% Submission

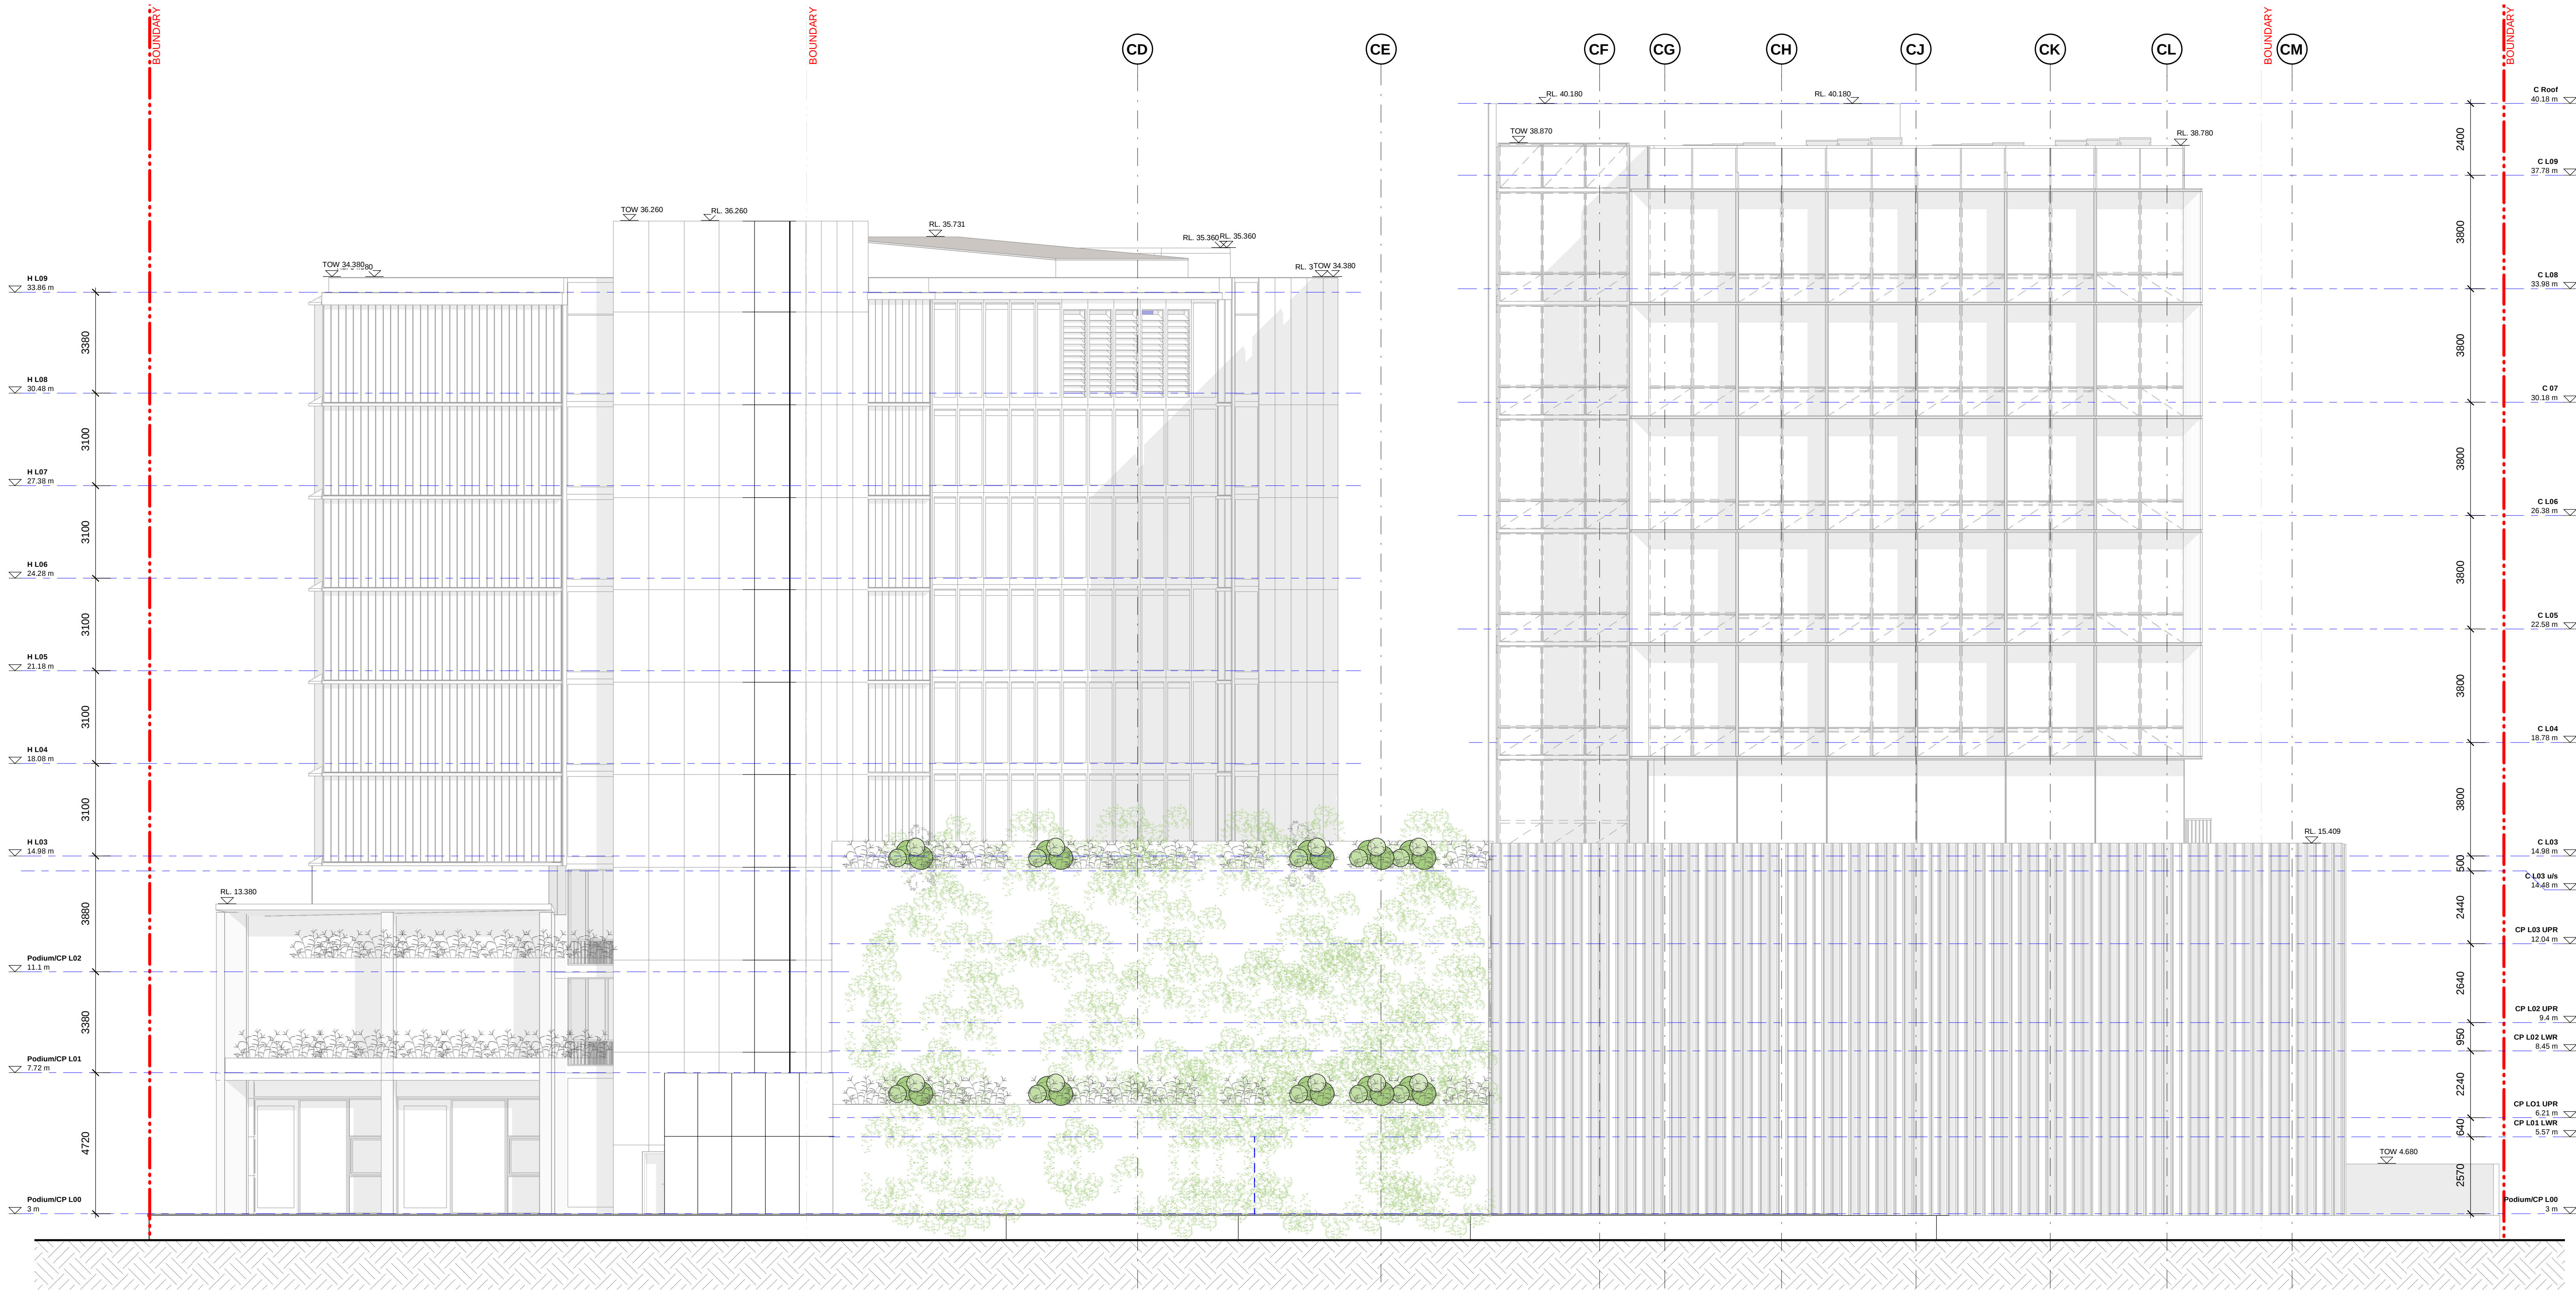

1 South Elevation
1 : 100

Revision	Date	Description	Initial	Checked
2	29.11.21	Issued for DA Modifications	JB	dle
1	24.09.21	50% Issue	DG	dle

DOMA

42 Honeysuckle Drive
Newcastle, NSW

South Elevation

Status	Information
Scale	1 : 100 @ B1
Drawn	Author Checked Checker
Project No.	s12109.B
Plot Date	29/11/2021 8:34:01 PM
Plot File	

Drawing no. Revision
AD.09.0030 2

Melbourne 1 Nicholson Street
Melbourne VIC 3000 Australia
T 03 8664 6200 F 03 8664 6300
email mel@batesmart.com.au
http://www.batesmart.com.au

Sydney 43 Brisbane Street
Sunny Hills NSW 2010 Australia
T 02 8354 5100 F 02 8354 5199
email syd@batesmart.com.au
http://www.batesmart.com.au

Bates Smart Pty Ltd ABN 70 004 999 400


BATESSMART

Check all dimensions and site conditions prior to commencement of any work, the purchase or ordering of any materials, fittings, plant, services or equipment and the preparation of shop drawings and or the fabrication of any components.

Do not scale drawings - refer to figured dimensions only. Any discrepancies shall immediately be referred to the architect for clarification.

All drawings may not be reproduced or distributed without prior permission from the architect.

50% Submission

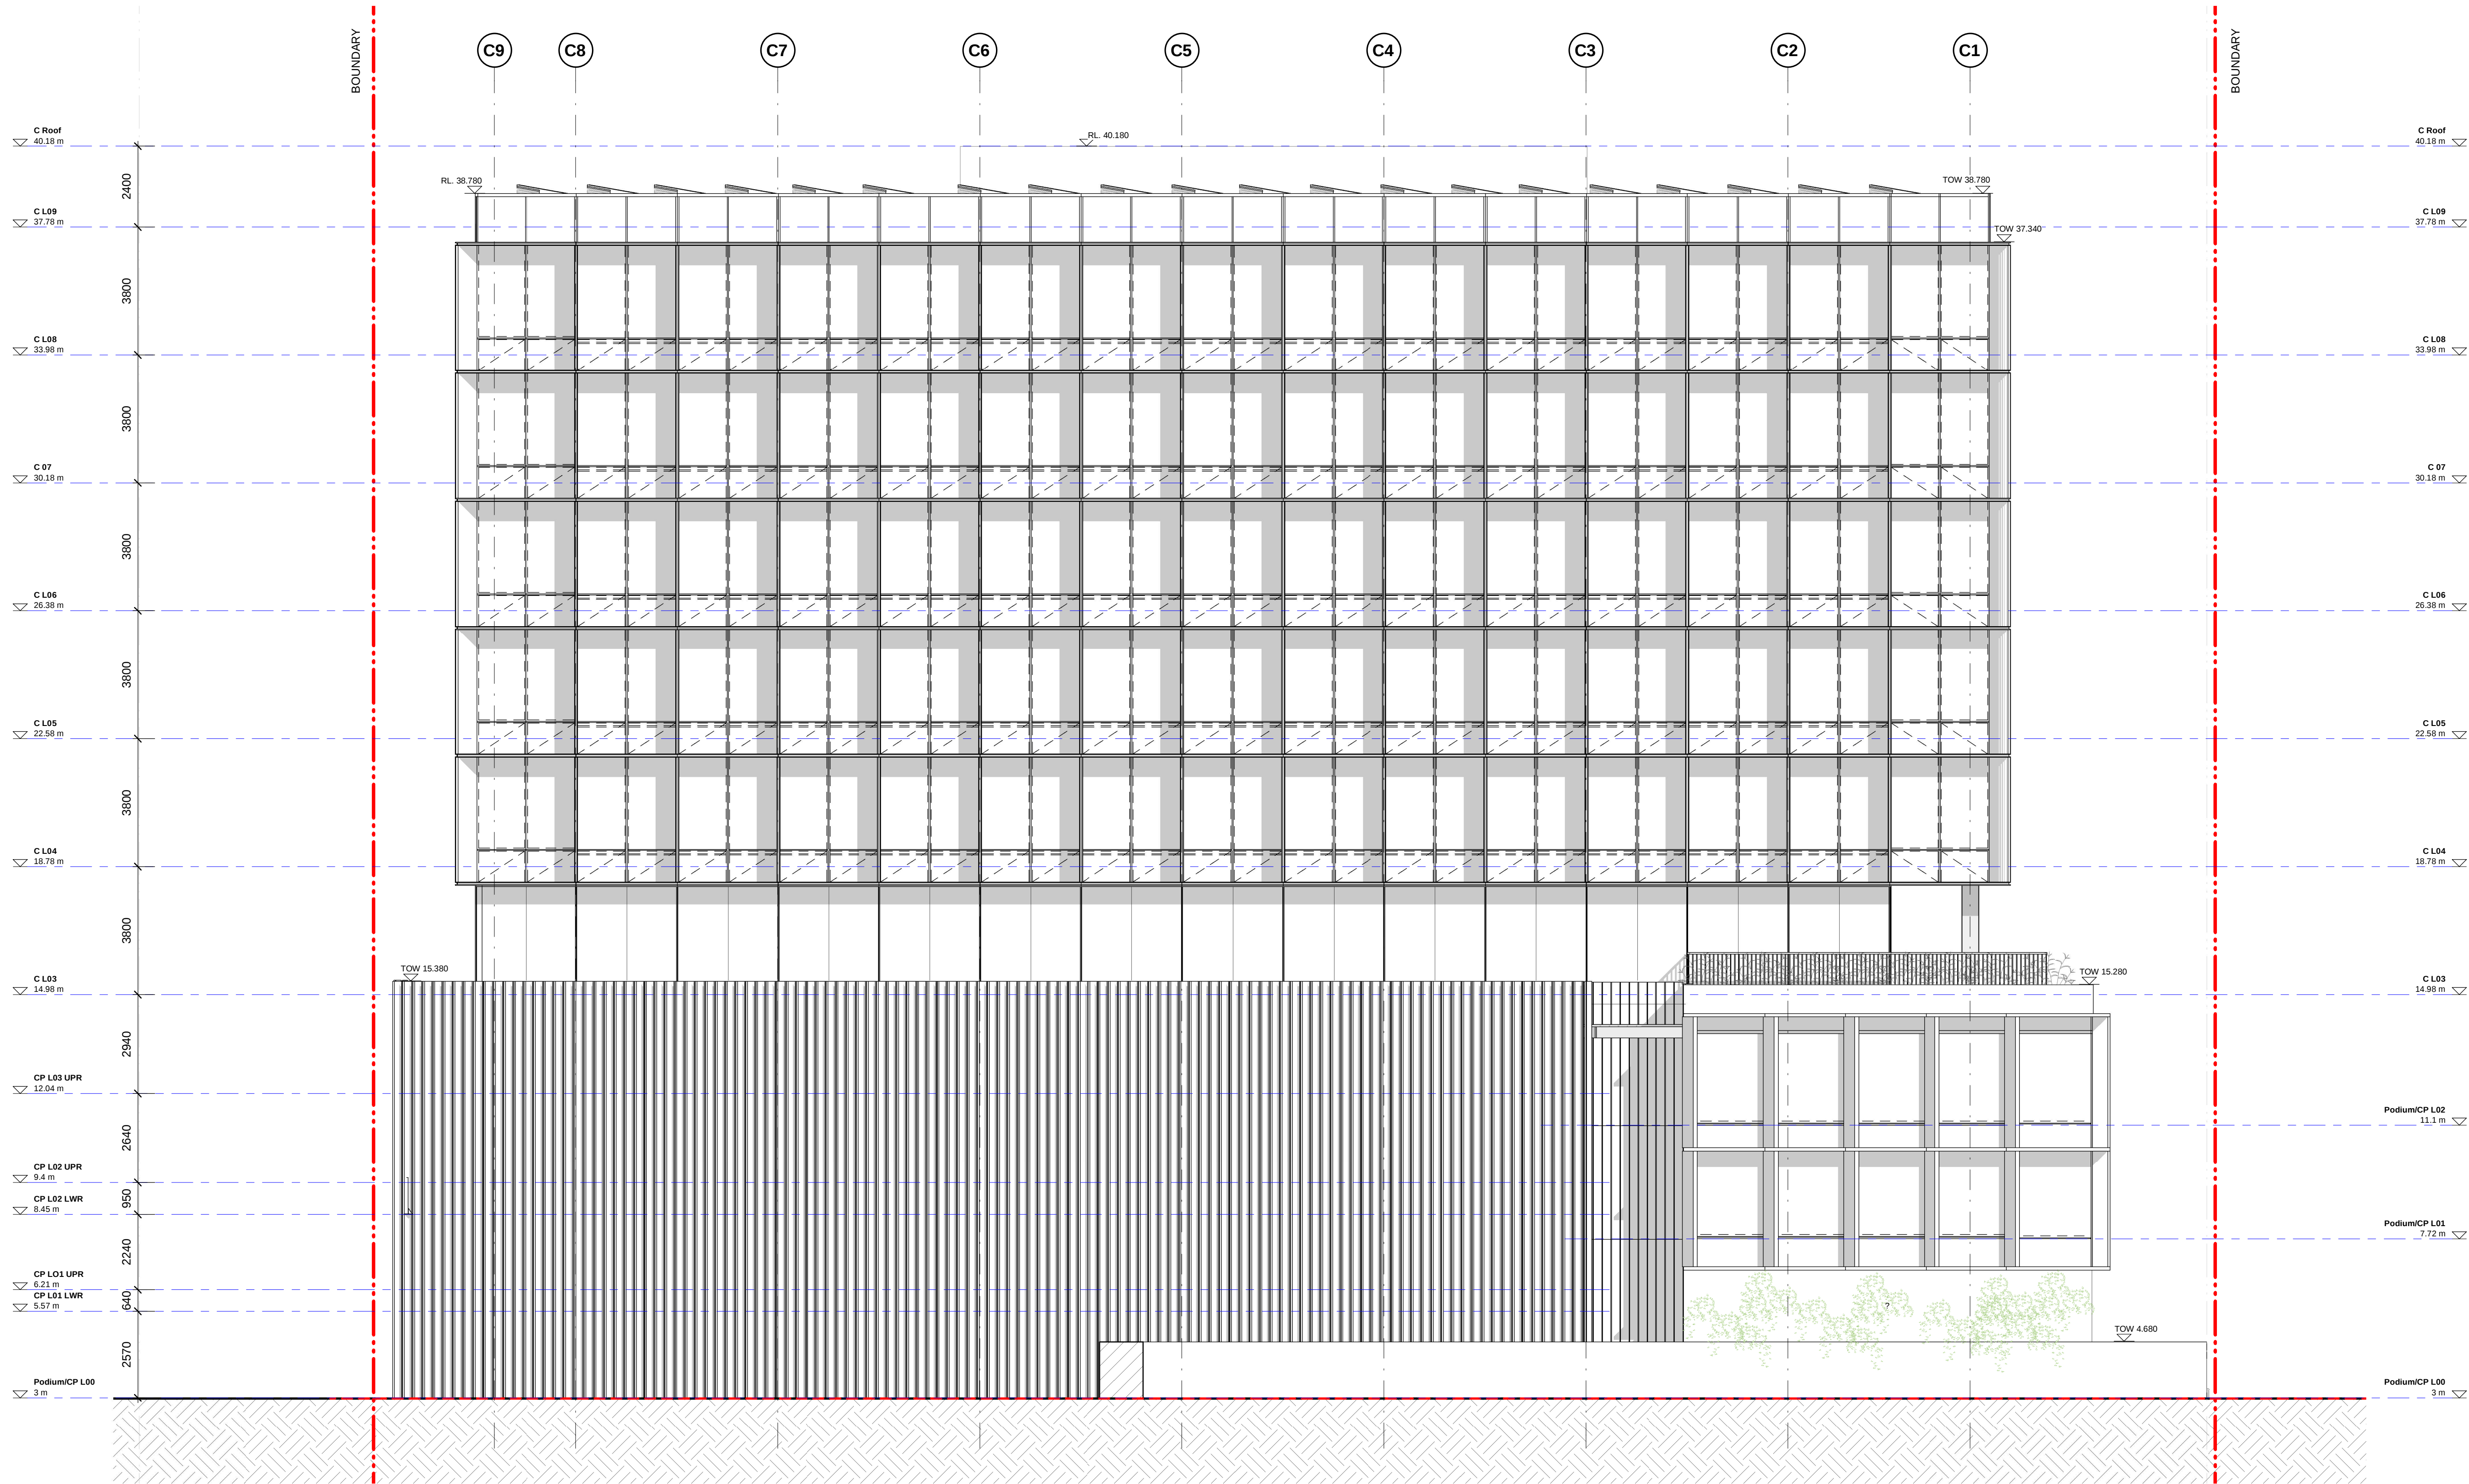

1 East Elevation 1 : 100

2	29.11.21	Issued for DA Modifications	JB	dle
1	24.09.21	50% Issue	DG	dle
Revision	Date	Description	Initial	Checked

DOMA

42 Honeysuckle Drive
Newcastle, NSW

East Elevation

Status	Information
Scale	1 : 100 @ B1
Drawn	Author Checked Checker
Project No.	s12109.B
Plot Date	29/11/2021 8:34:10 PM
Plot File	

Drawing no. Revision
AD.09.0040 2

Melbourne 1 Nicholson Street
Melbourne VIC 3000 Australia
T 03 8664 6200 F 03 8664 6300
email mel@batesmart.com.au
http://www.batesmart.com.au

Sydney 43 Brisbane Street
Sunny Hills NSW 2010 Australia
T 02 8354 5100 F 02 8354 5199
email syd@batesmart.com.au
http://www.batesmart.com.au

Bates Smart Pty Ltd ABN 70 004 999 400


BATESSMART

Check all dimensions and site conditions prior to commencement of any work, the purchase or ordering of any materials, fittings, plant, services or equipment and the preparation of shop drawings and or the fabrication of any components.

Do not scale drawings - refer to figured dimensions only. Any discrepancies shall immediately be referred to the architect for clarification.

All drawings may not be reproduced or distributed without prior permission from the architect.

50% Submission

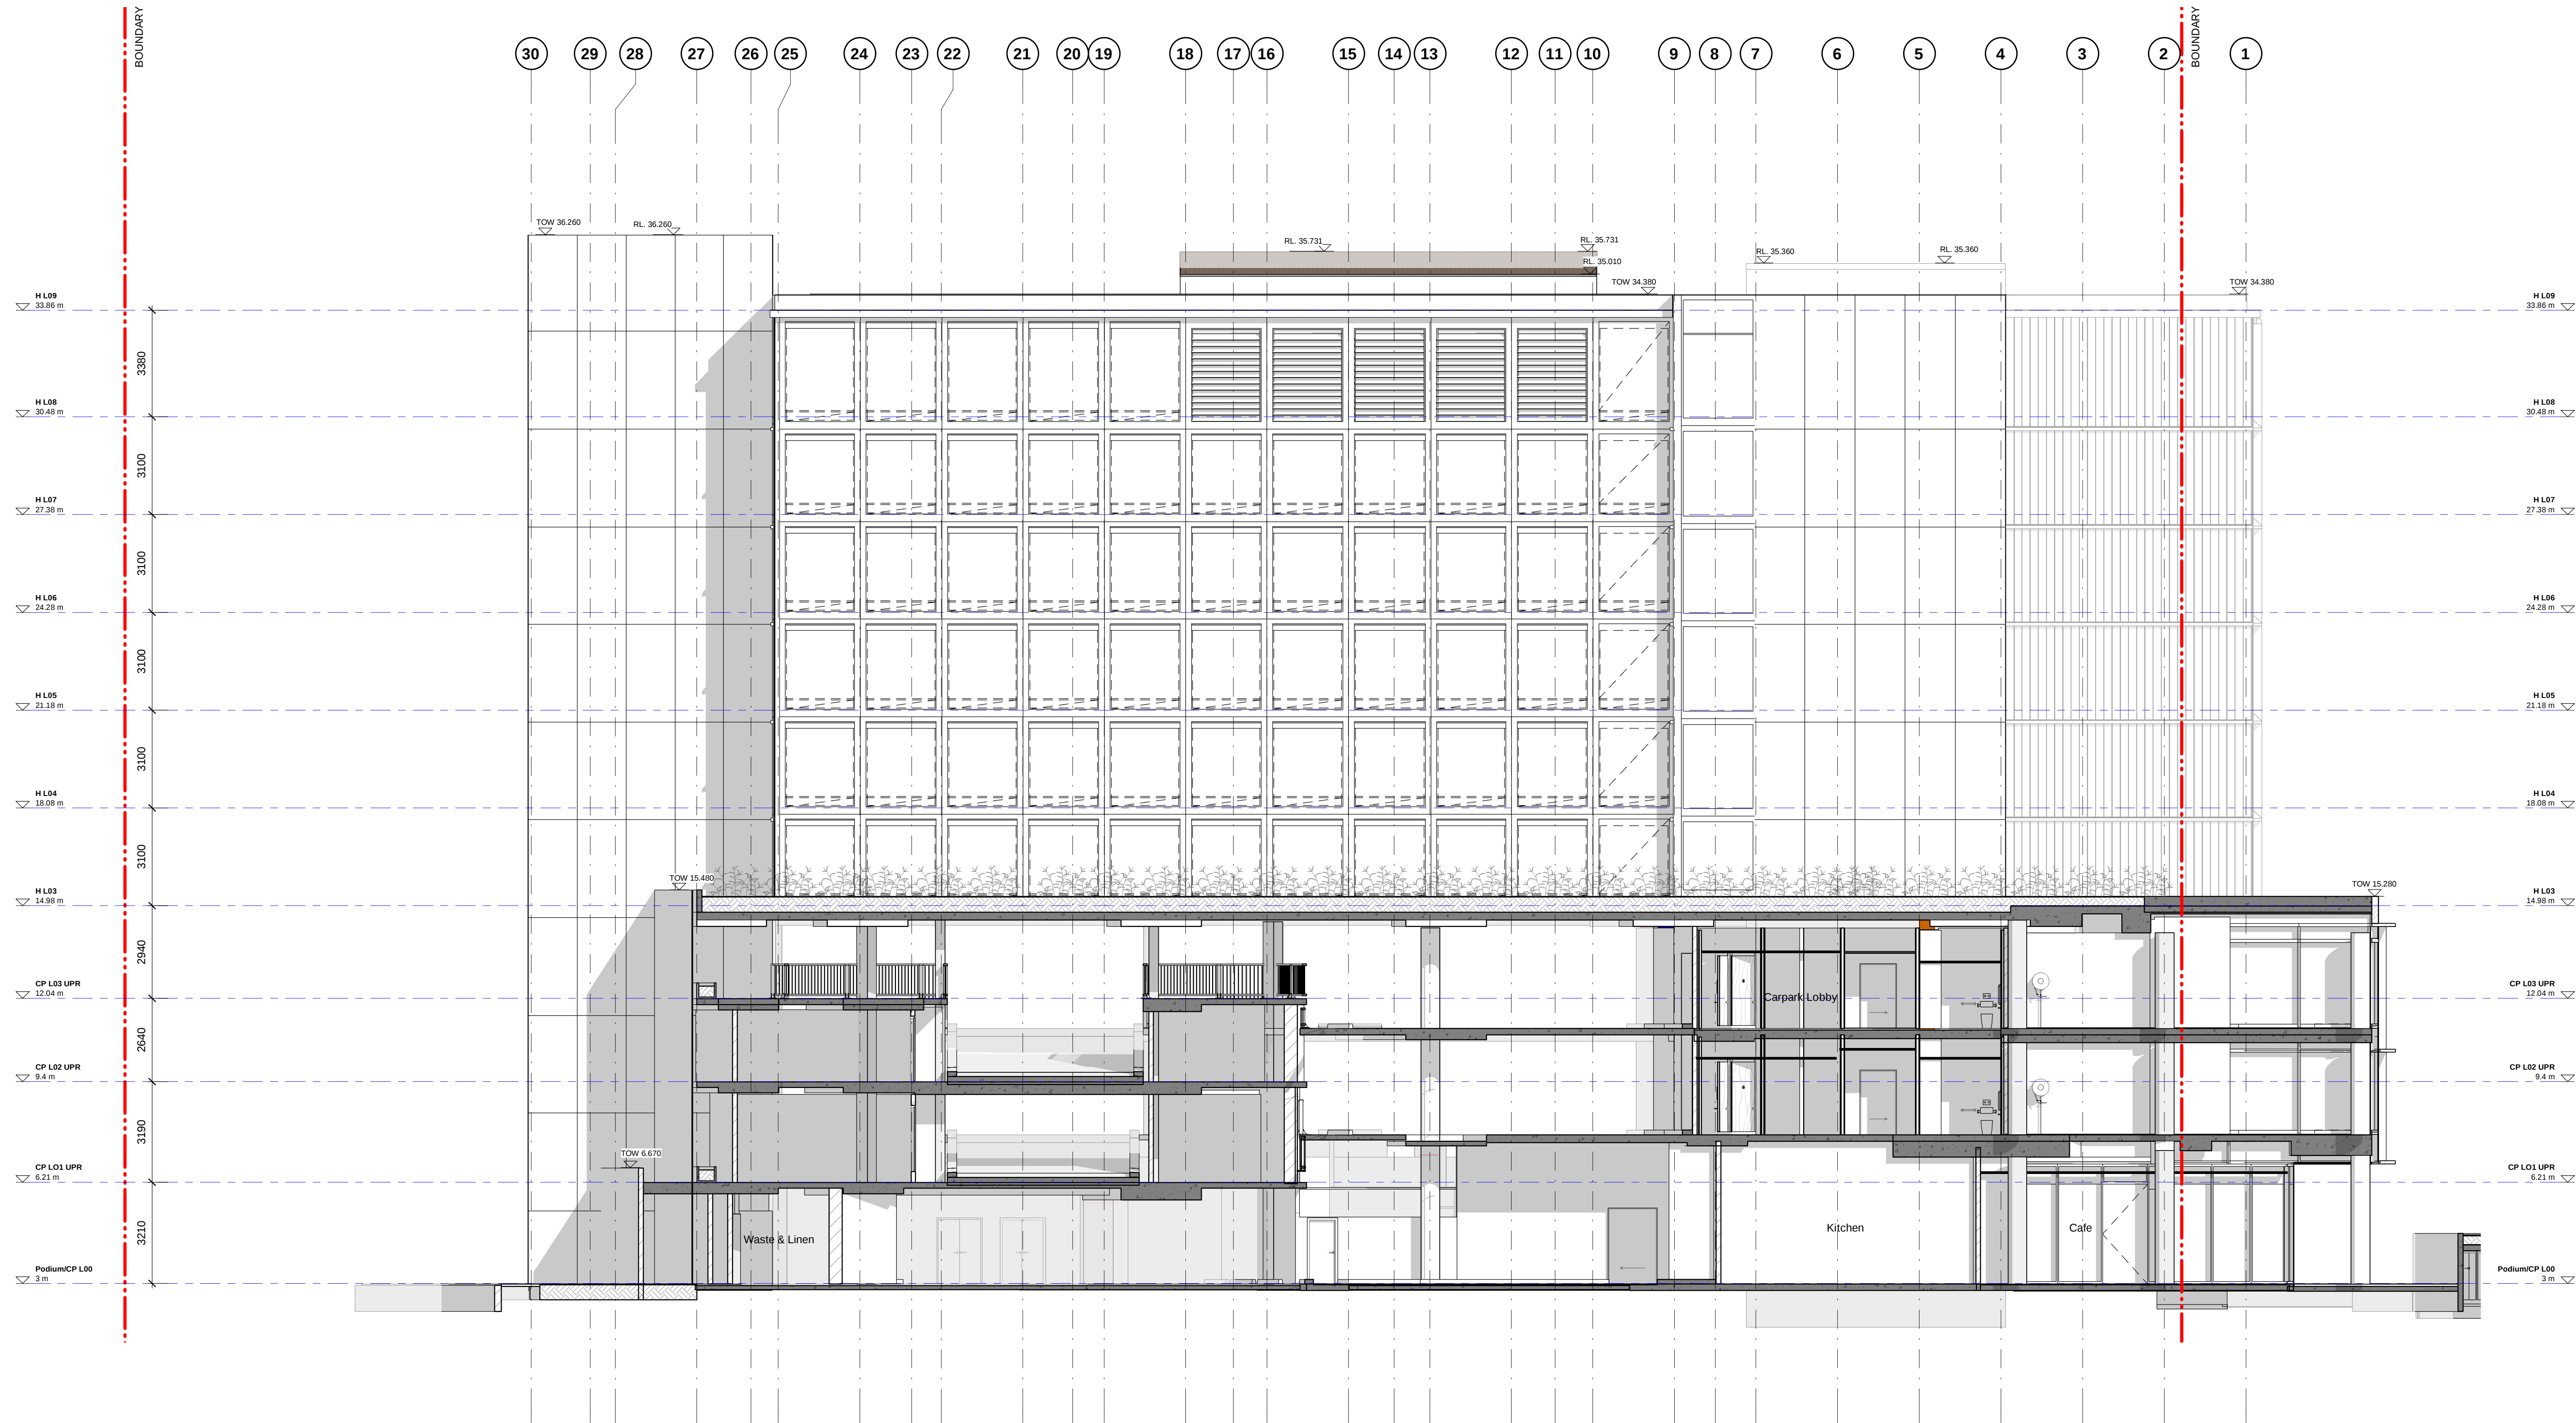

2	29.11.21	Issued for DA Modifications	JB	dle
1	24.09.21	50% Issue	DG	dle
Revision	Date	Description	Initial	Checked

DOMA

42 Honeysuckle Drive
Newcastle, NSW

Courtyard Elevation - East

Status	Information
Scale	1 : 100 @ B1
Drawn	Author Checked Checker
Project No.	s12109.B
Plot Date	29/11/2021 8:34:21 PM
Plot File	

Drawing no.	Revision
AD.09.0100	2

Melbourne 1 Nicholson Street
Melbourne VIC 3000 Australia
T 03 8664 6200 F 03 8664 6300
email mel@batesmart.com.au
http://www.batesmart.com.au

Sydney 43 Brisbane Street
Sunny Hills NSW 2010 Australia
T 02 8354 5100 F 02 8354 5199
email syd@batesmart.com.au
http://www.batesmart.com.au

Bates Smart Pty Ltd ABN 70 004 999 400

BATESSMART

Check all dimensions and site conditions prior to commencement of any work, the purchase or ordering of any materials, fittings, plant, services or equipment and the preparation of shop drawings and or the fabrication of any components.

Do not scale drawings - refer to figured dimensions only. Any discrepancies shall immediately be referred to the architect for clarification.

All drawings may not be reproduced or distributed without prior permission from the architect.

50% Submission

2	29.11.21	Issued for DA Modifications	JB	dle
1	24.09.21	50% Issue	DG	dle
Revision	Date	Description	Initial	Checked

DOMA

42 Honeysuckle Drive
Newcastle, NSW

Courtyard Elevation - West

Status	Information		
Scale	1 : 100	@ B1	
Drawn	Author	Checked	Checker
Project No.	s12109.B		
Plot Date	29/11/2021 8:34:31 PM		
Plot File			


Drawing no.	Revision
AD.09.0110	2

Melbourne 1 Nicholson Street
Melbourne VIC 3000 Australia
T 03 8664 6200 F 03 8664 6300
email mel@batesmart.com.au
http://www.batesmart.com.au

Sydney 43 Brisbane Street
Sunny Hills NSW 2010 Australia
T 02 8354 5100 F 02 8354 5199
email syd@batesmart.com.au
http://www.batesmart.com.au

Bates Smart Pty Ltd ABN 70 004 999 400

BATESSMART

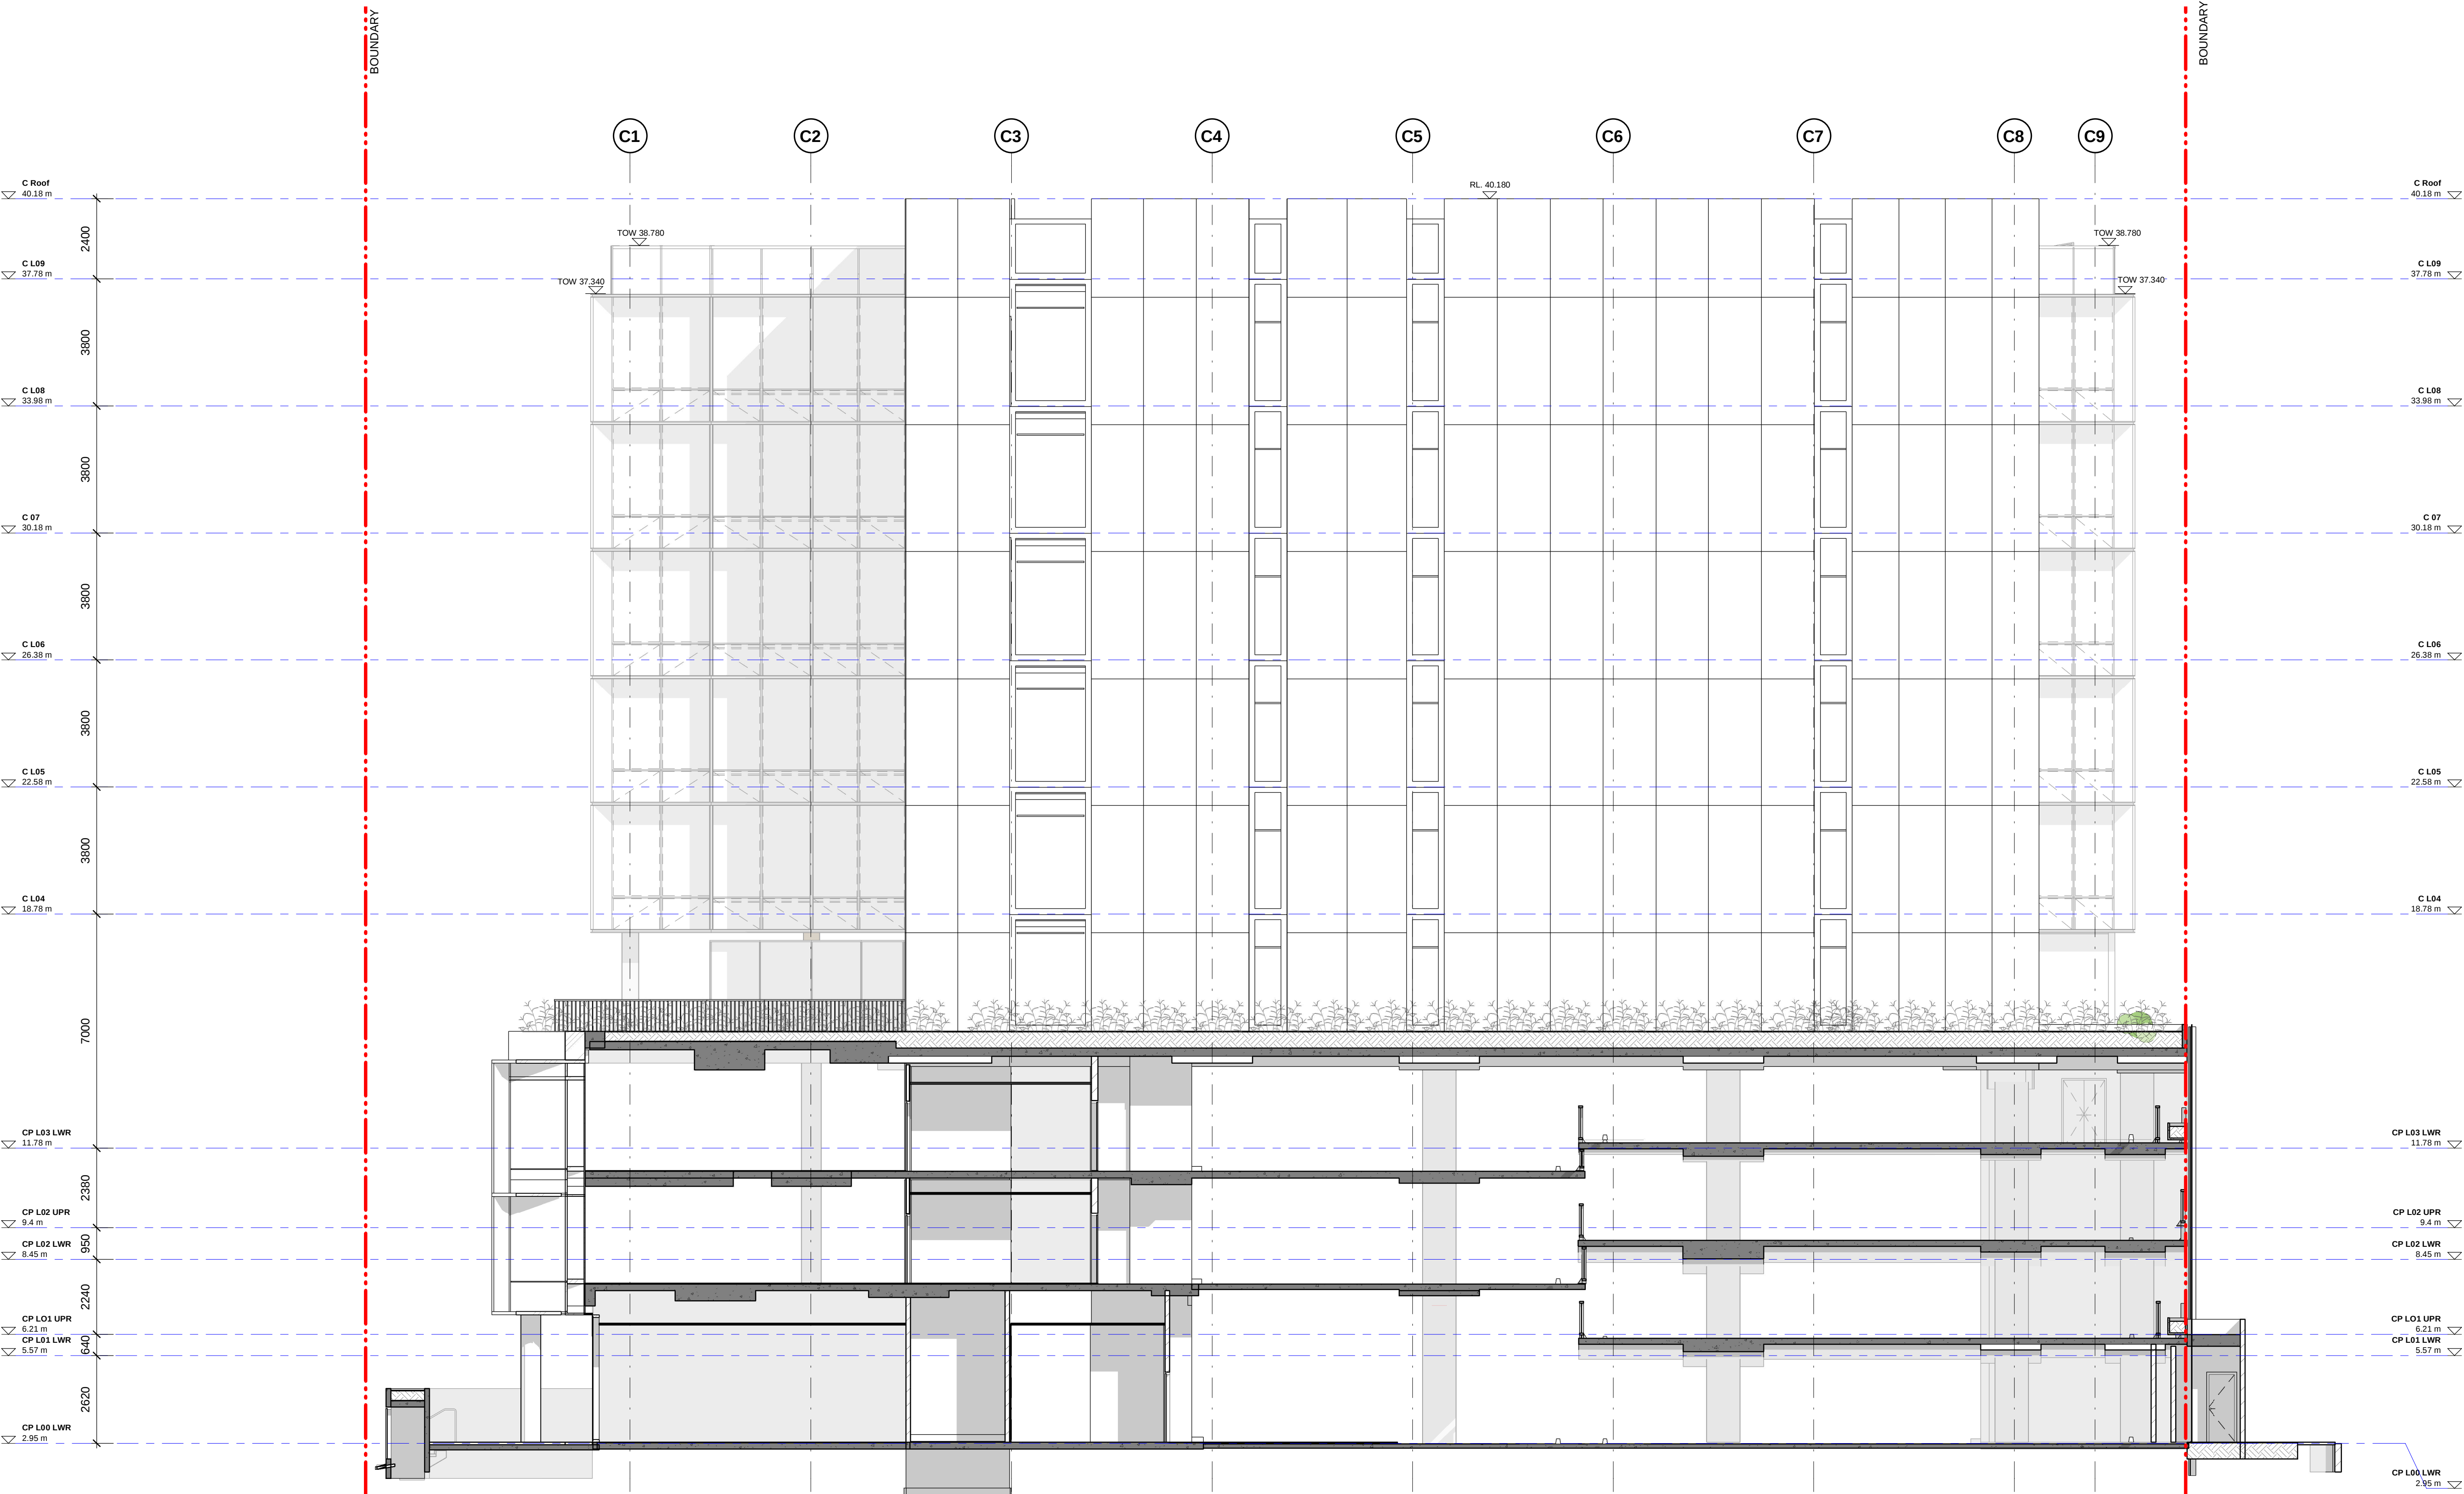

1 Courtyard Elevation - West

1 : 100