




01 Proposed Site Plan
1:500

Rev	Issue	Date
A	DA Issue	08/05/20
B	DA Issue	

Amendments
B-a Change to Bus Drop-off Zone
B-b Change to Show Extent of School Grounds

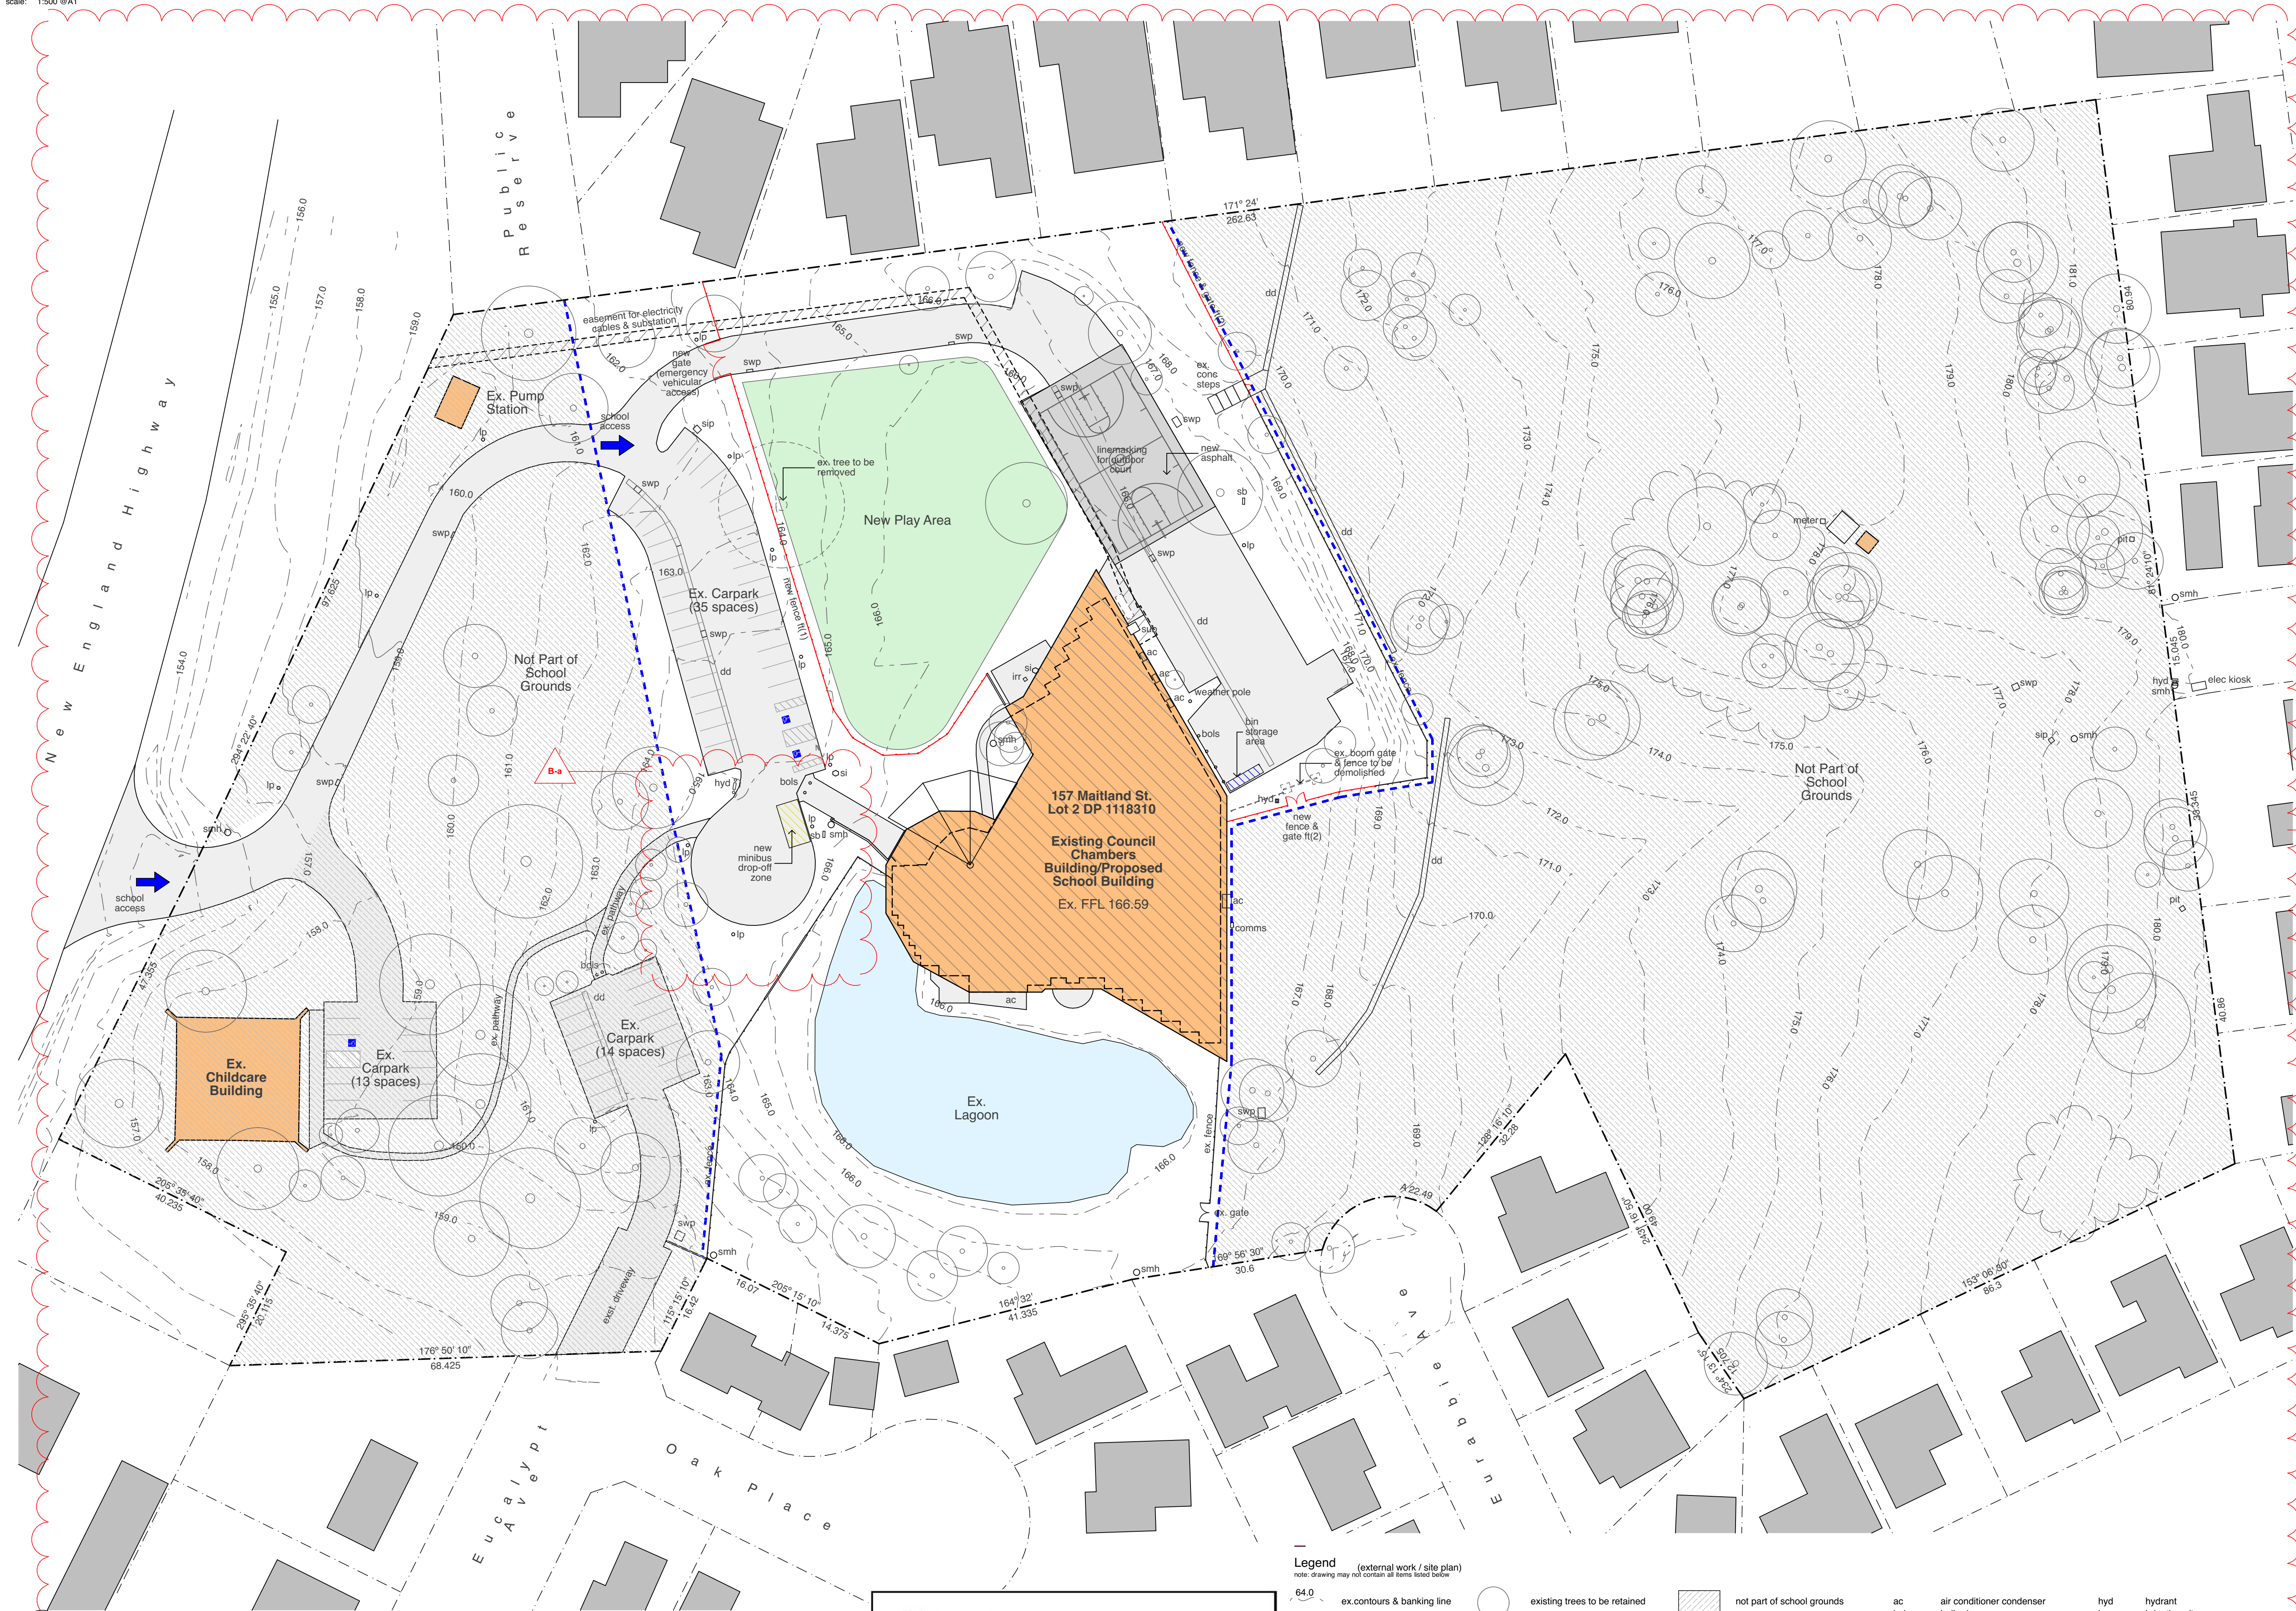

Planning,
Industry &
Environment

Issued under the Environmental Planning and Assessment Act 1979

Approved Application no: SSD-10380

Signed:

Granted on: 2 September 2020

Sheet no: 2 of 8

Legend (demolition plan for DA)

note: drawing may not contain all items listed below



existing trees to be retained



existing trees to be removed




existing slabs to be removed



not in scope of works



existing walls

 

denotes existing items to be demolished or removed (walls, equipment etc.)

note:

1. broken lines indicate general extent of demolition and removal but full extent of these works includes all ancillary and associated elements not necessarily described by the specific notes.

Stanton Dahl Architects
PO Box 833, Epping, NSW 1710, Australia
Tel +61 2 8876 5300
www.stantondahl.com.au

All dimensions to be verified on site and any discrepancies referred to architect for determination, figured dimensions to take precedence over scaled dimensions.

This design including its associated drawings, images, etc. is the intellectual property of stanton dahl & associates pty limited and must not be referenced copied or used without written permission of stanton dahl & associates pty limited.

Rev	Issue	Date
A	DA Issue	08/05/20

Amendments

Stanton
Dahl
Architects



Richard Gill School
Music Academy Pty

Richard Gill School
157 Maitland St,
Muswellbrook, NSW

Drawn: PR
Checked: TA
Plot date: 5/8/20


Scale: 1:200 as noted @ A1

Project No:
2412.19

Drawing No: DA05
Revision#: A

Demolition Plan

01 Demolition Plan
1:200

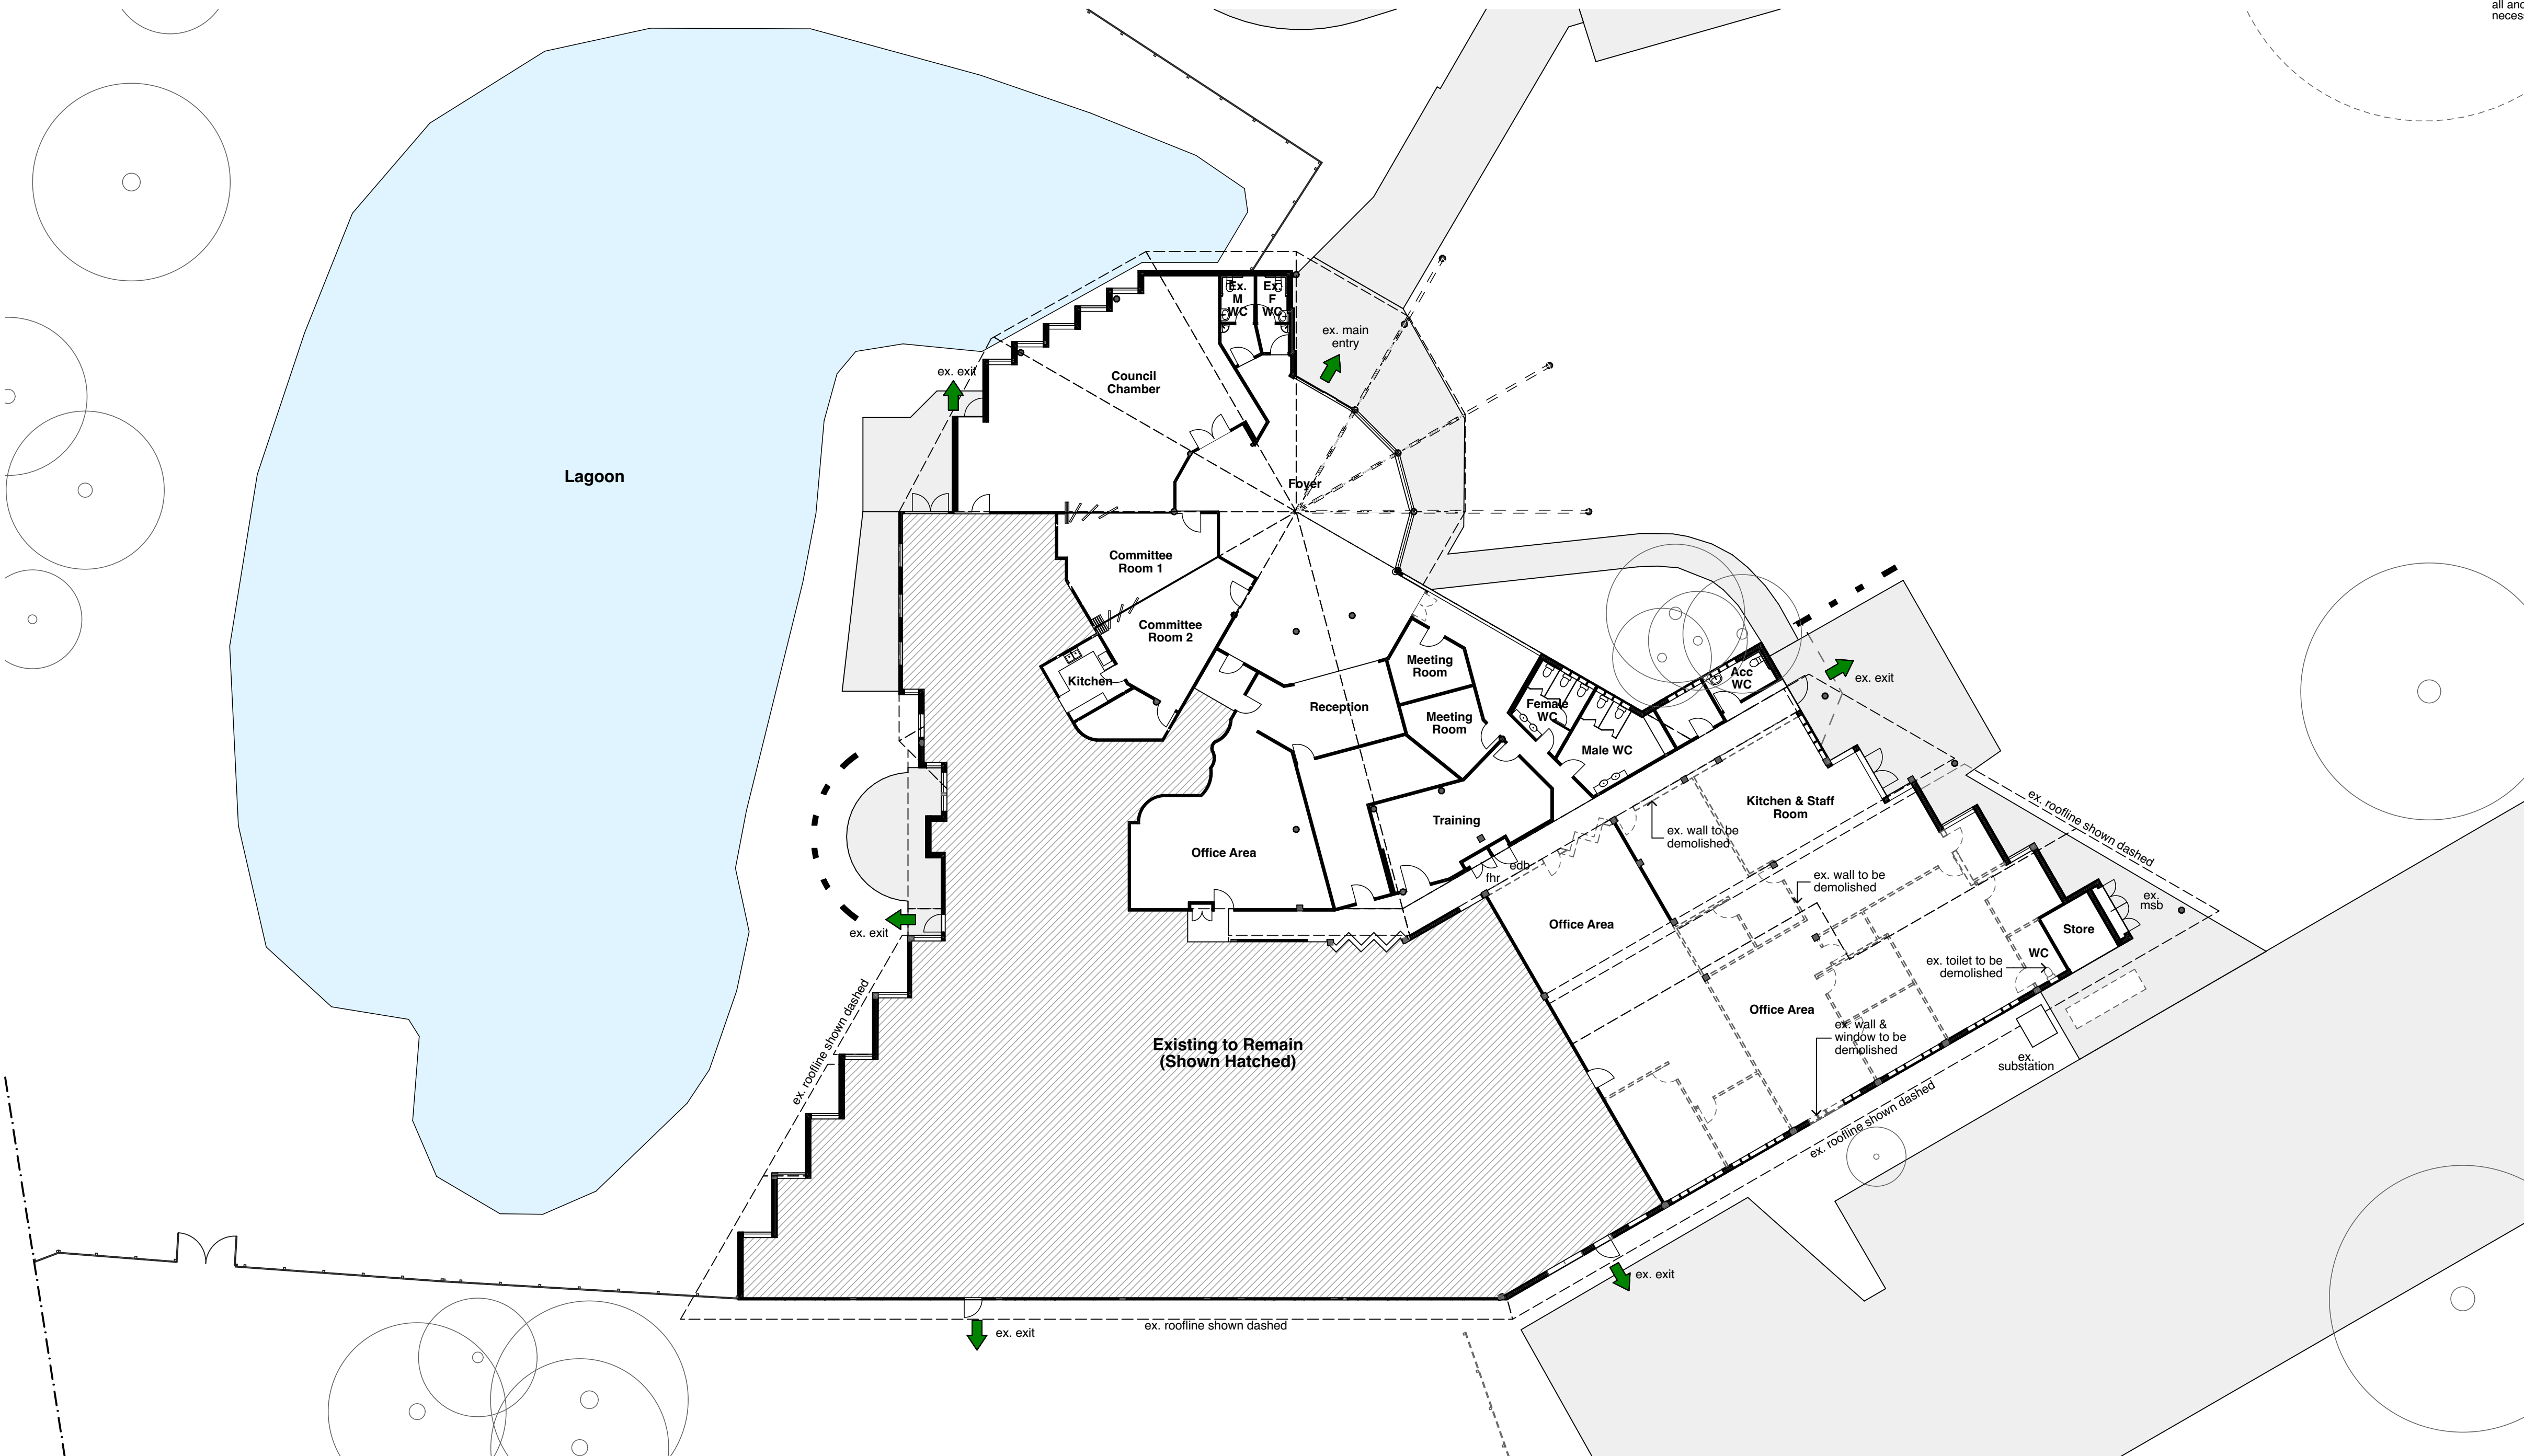



Planning,
Industry &
Environment

Issued under the Environmental Planning and Assessment Act 1979

Approved Application no: SSD-10380

Signed:

Granted on: 2 September 2020

Sheet no: 3 of 8

Legend (floor plans for DA)
note: drawing may not contain all items listed below

- existing walls
- proposed walls
- not part of scope
- exit
- ac air conditioner condenser
- acc accessible
- amb ambulant
- bol bollard
- col column
- ex existing
- fhr fire hose reel
- gtd grated drain
- ht hose tap
- hwu hot water unit
- st store

Stanton Dahl & Associates Pty Limited, ABN 32 602 261 396
Nominated Architects: D.P Stanton 3642, S.M Evans 7686
© Copyright 2020 Stanton Dahl

Stanton Dahl Architects
PO Box 833, Epping, NSW 1710, Australia
Tel +61 2 8876 5300
www.stantondahl.com.au

All dimensions to be verified on site and any discrepancies referred to architect for determination. figured dimensions to take precedence over scaled dimensions.

This design including its associated drawings, images, etc. is the intellectual property of stanton dahl & associates pty limited and must not be referenced copied or used without written permission of stanton dahl & associates pty limited.

Rev	Issue	Date
A	DA Issue	08/05/20
B	DA Issue	

Amendments
B-a Change to Location of Library

Stanton
Dahl
Architects



Richard Gill School
Music Academy Pty

Richard Gill School
157 Maitland St,
Muswellbrook, NSW


Drawn: PR
Checked: TA
Plot date: 5/8/20

Scale: 1:200 as noted @ A1

Project No:
2412.19

Drawing No: DA06
Revision#: B

Proposed Plan

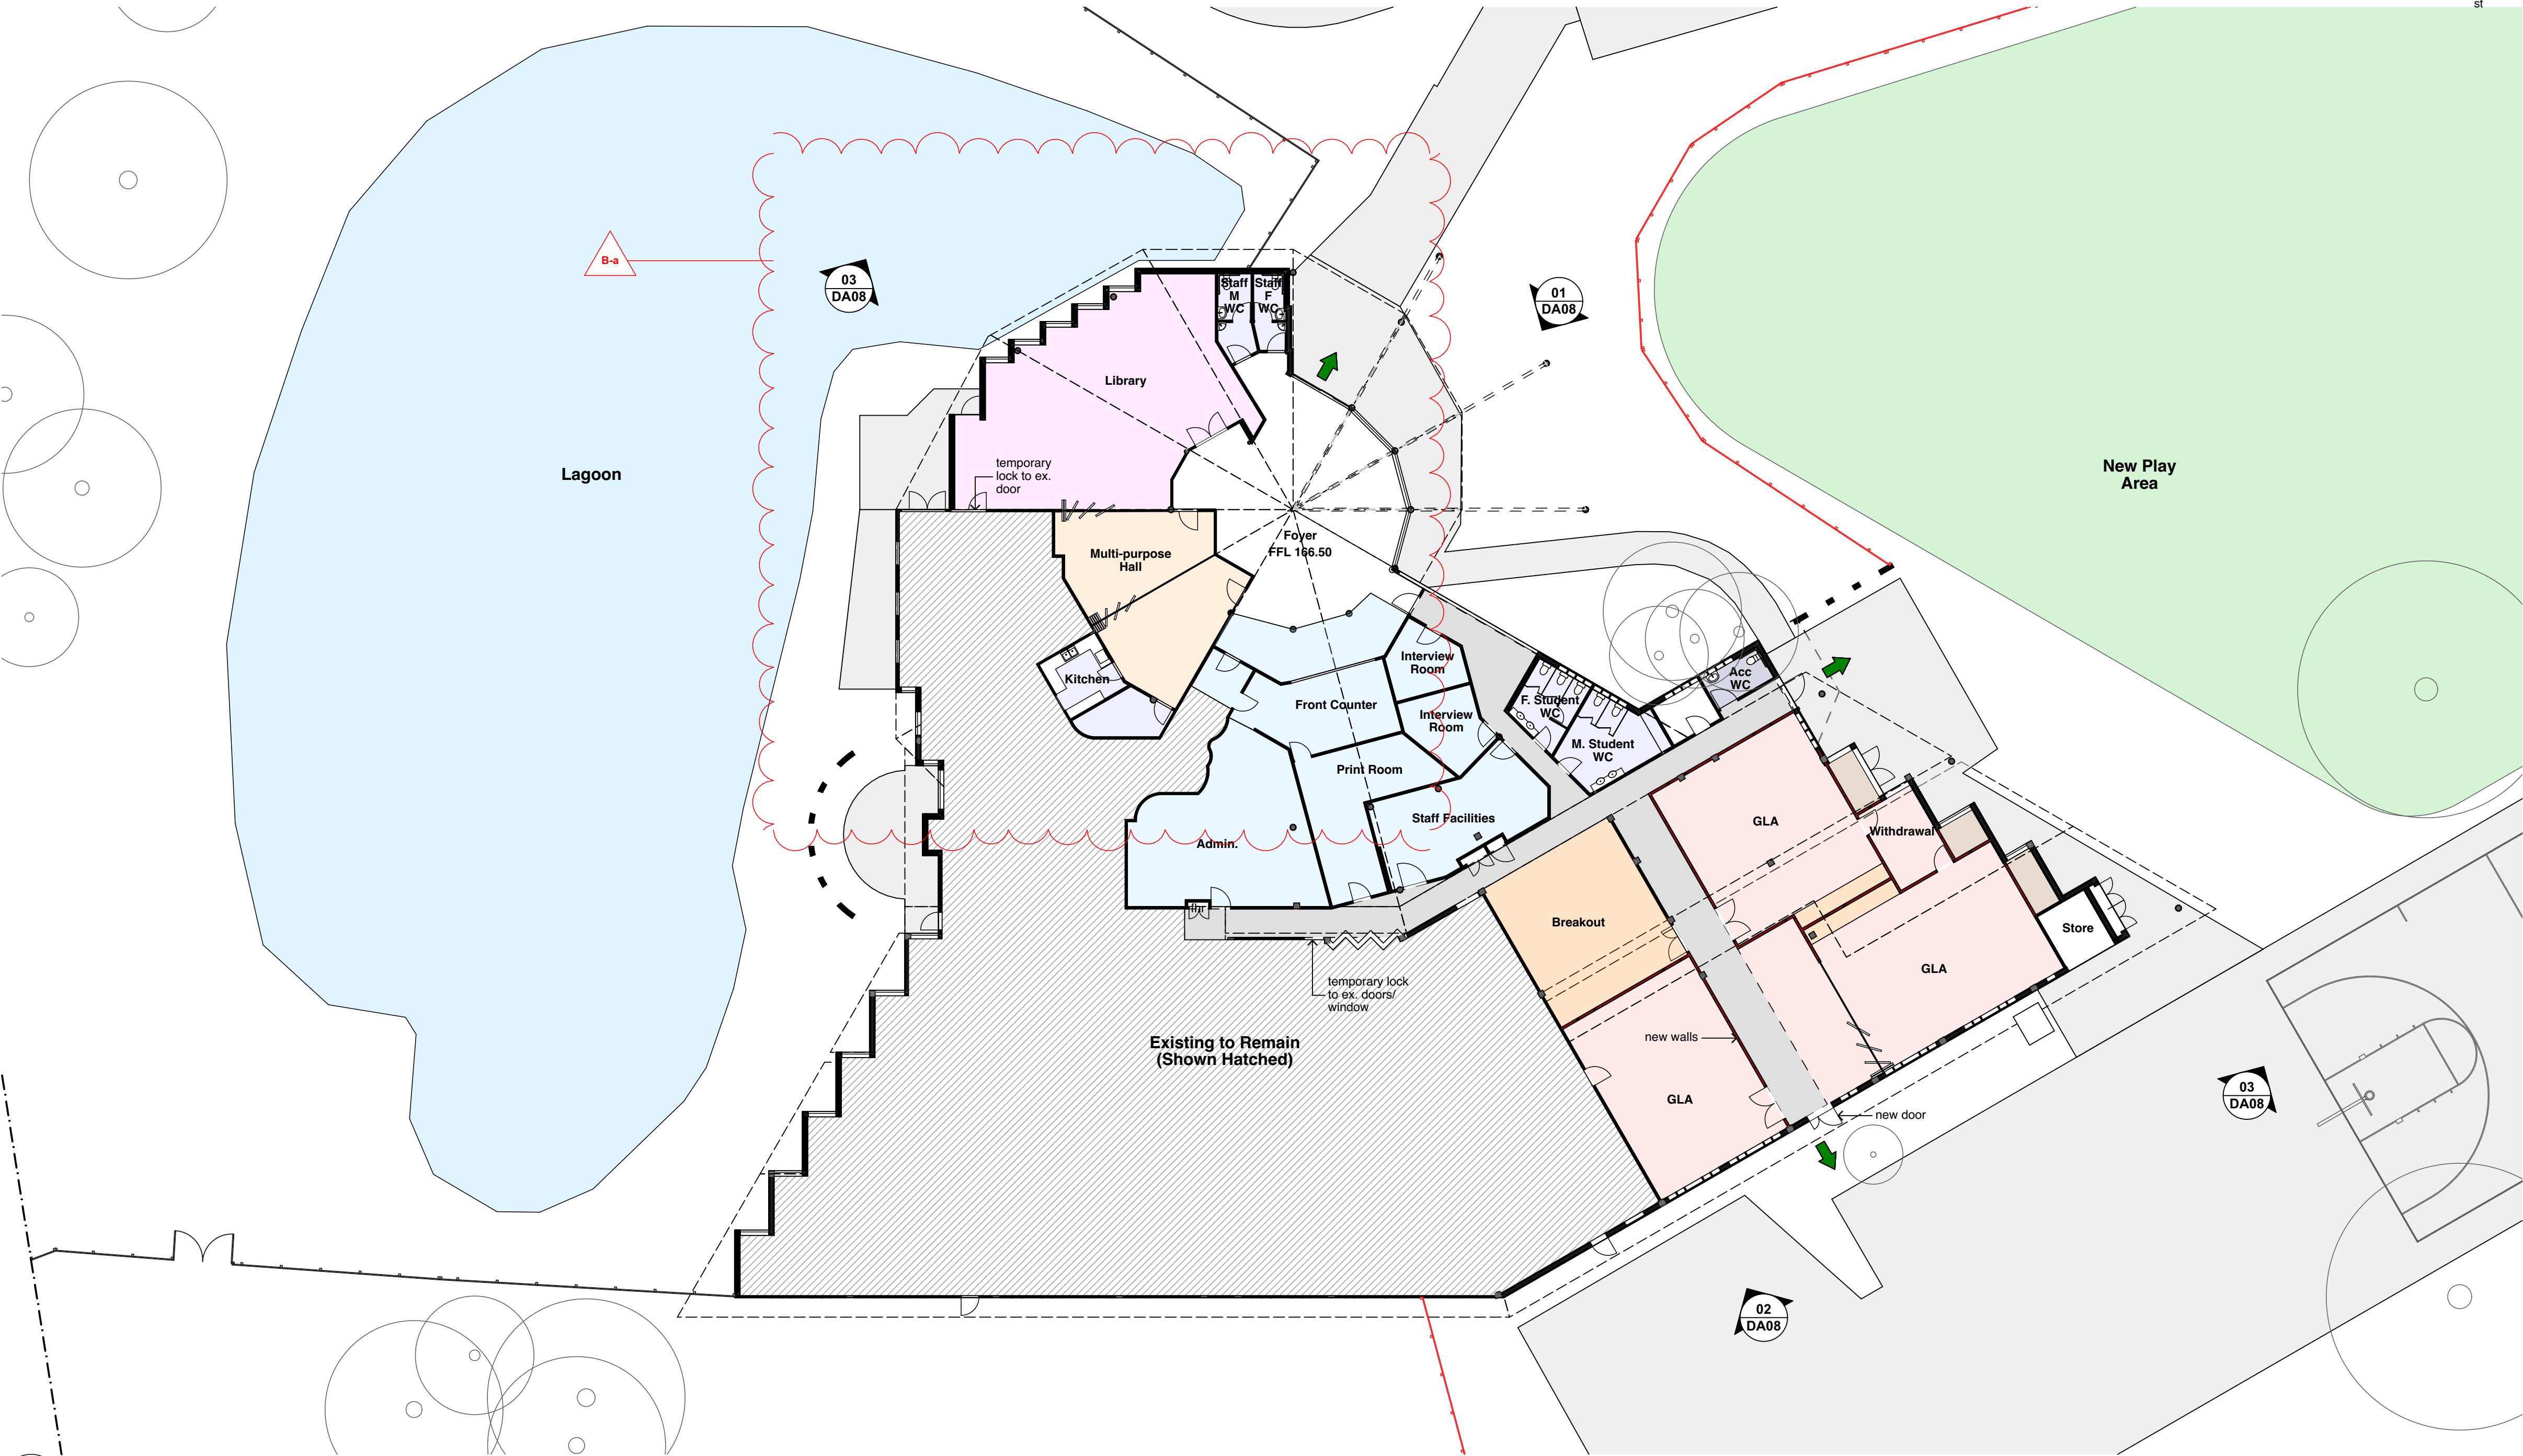

01 Proposed Plan
1:200



Planning,
Industry &
Environment

Issued under the Environmental Planning and Assessment Act 1979

Approved Application no: SSD-10380

Signed:

Granted on: 2 September 2020

Sheet no: 4 of 8

Legend (floor plans for DA)
note: drawing may not contain all items listed below

existing walls

proposed walls

not part of scope

exit

ac air conditioner condenser
acc accessible
amb ambulant
bol bollard
col column
ex existing
fhr fire hose reel
gtd grated drain
ht hose tap
hwu hot water unit
st store

Stanton Dahl & Associates Pty Limited, ABN 32 602 261 396
Nominated Architects: D.P Stanton 3642, S.M Evans 7686
© Copyright 2020 Stanton Dahl

Stanton Dahl Architects
PO Box 833, Epping, NSW 1710, Australia
Tel +61 2 8876 5300
www.stantondahl.com.au

All dimensions to be verified on site and any discrepancies referred to architect for determination, figured dimensions to take precedence over scaled dimensions.

This design including its associated drawings, images, etc. is the intellectual property of stanton dahl & associates pty limited and must not be referenced copied or used without written permission of stanton dahl & associates pty limited.

Rev	Issue	Date
A	DA Issue	08/05/20

Amendments

Stanton
Dahl
Architects



Richard Gill School
Music Academy Pty

Richard Gill School

157 Maitland St,
Muswellbrook, NSW

Drawn: PR
Checked: TA
Plot date: 5/8/20


Scale:1:200 as noted @ A1

Project No;
2412.19

Drawing No; DA07
Revision#; A

Roof Plan

01 Roof Plan
1:200

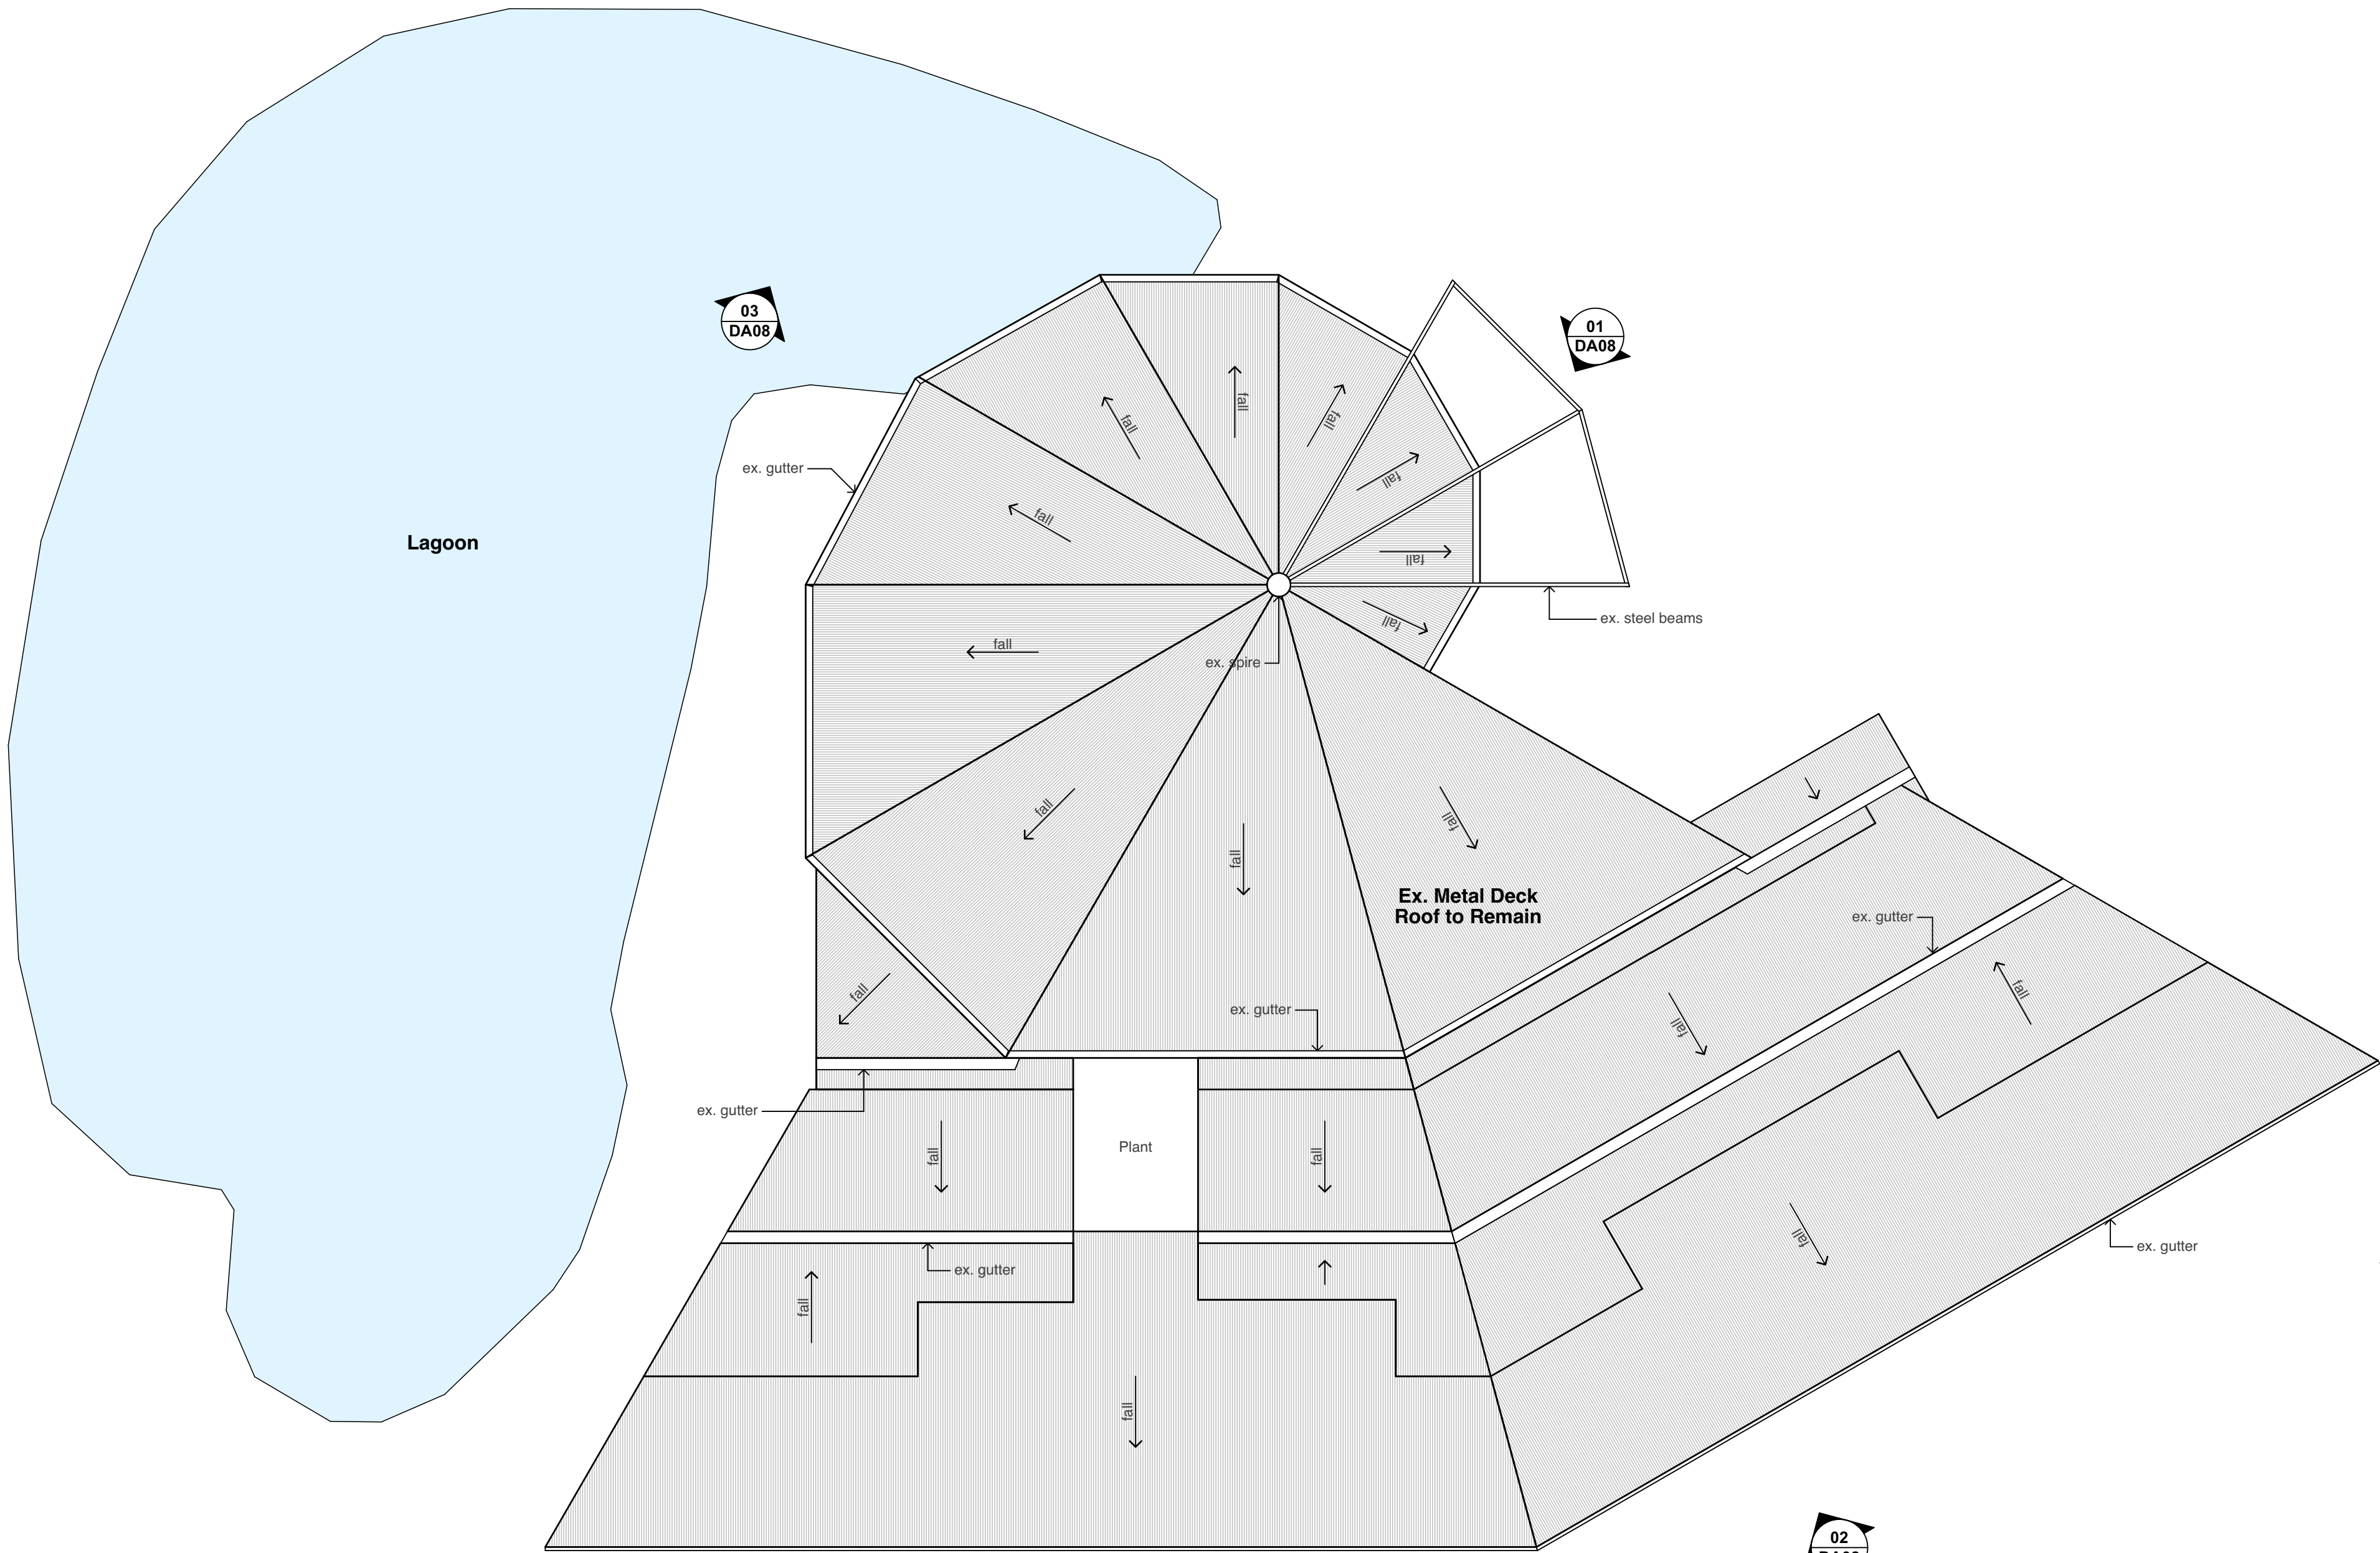

0 1000 2000 3000 4000 5000 10 000
scale: 1:100 @A1




Planning,
Industry &
Environment


Issued under the Environmental Planning and Assessment Act 1979

Approved Application no: SSD-10380 Signed: _____


Granted on: 2 September 2020 Sheet no: 5 of 8

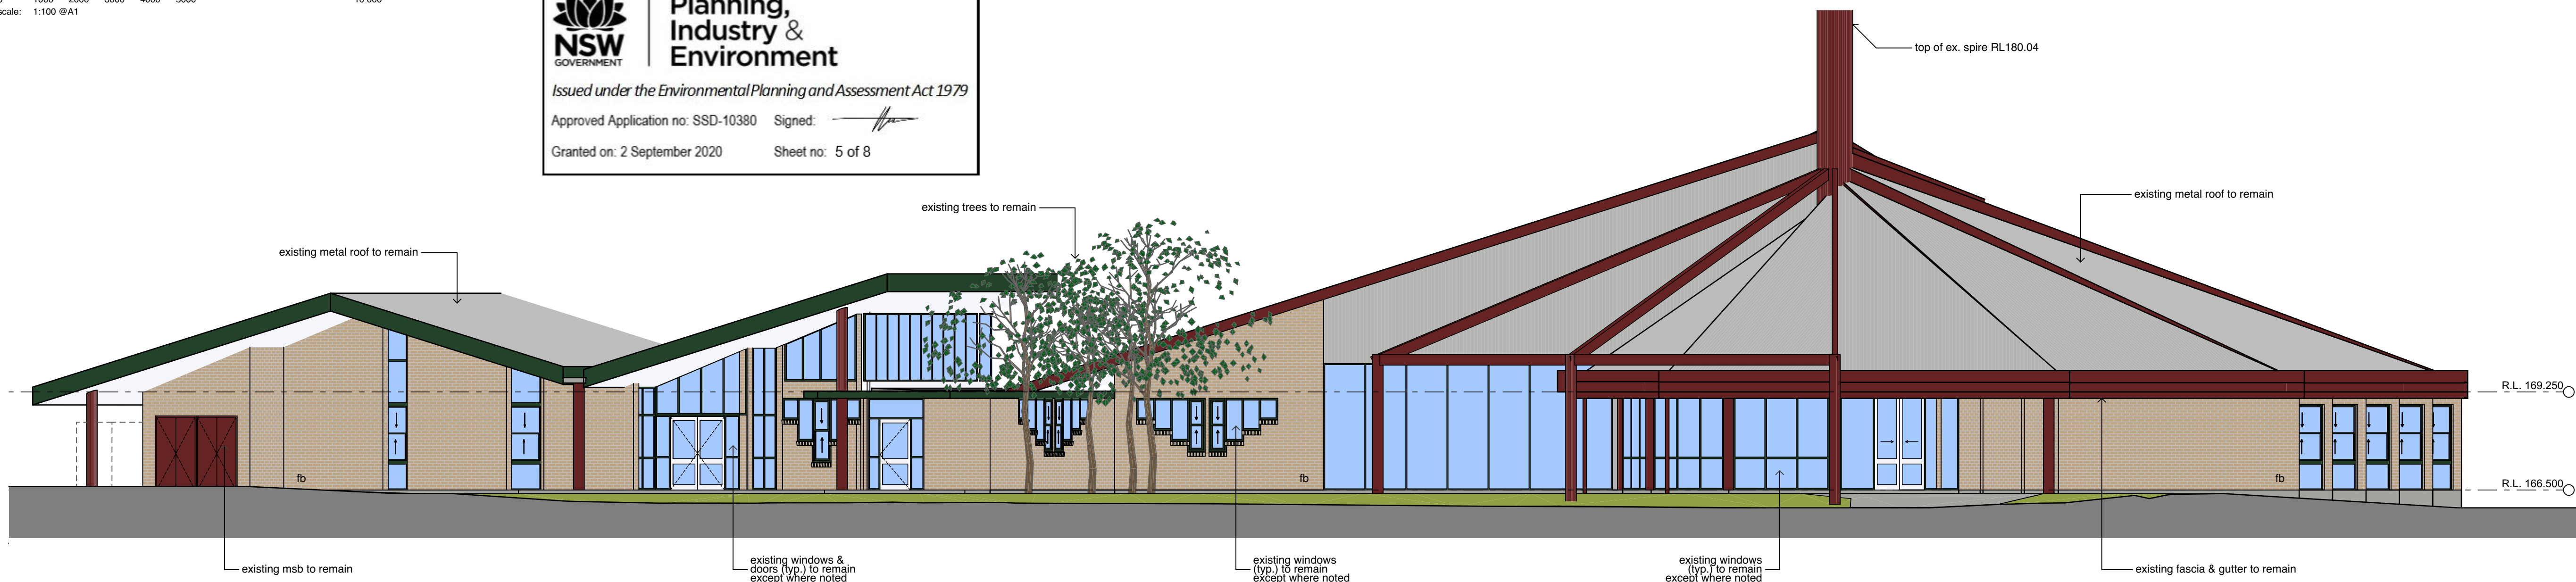

01 Eastern Elevation
1:100

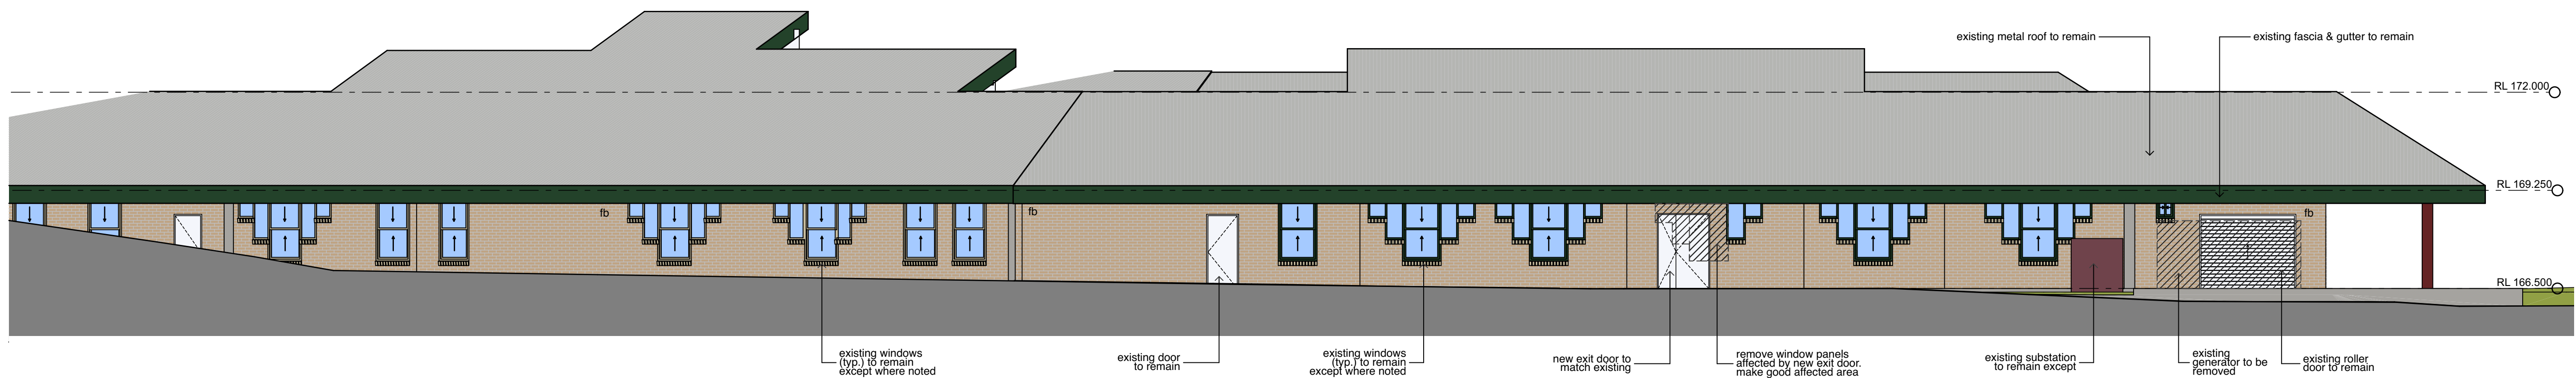

02 Southern Elevation
1:100

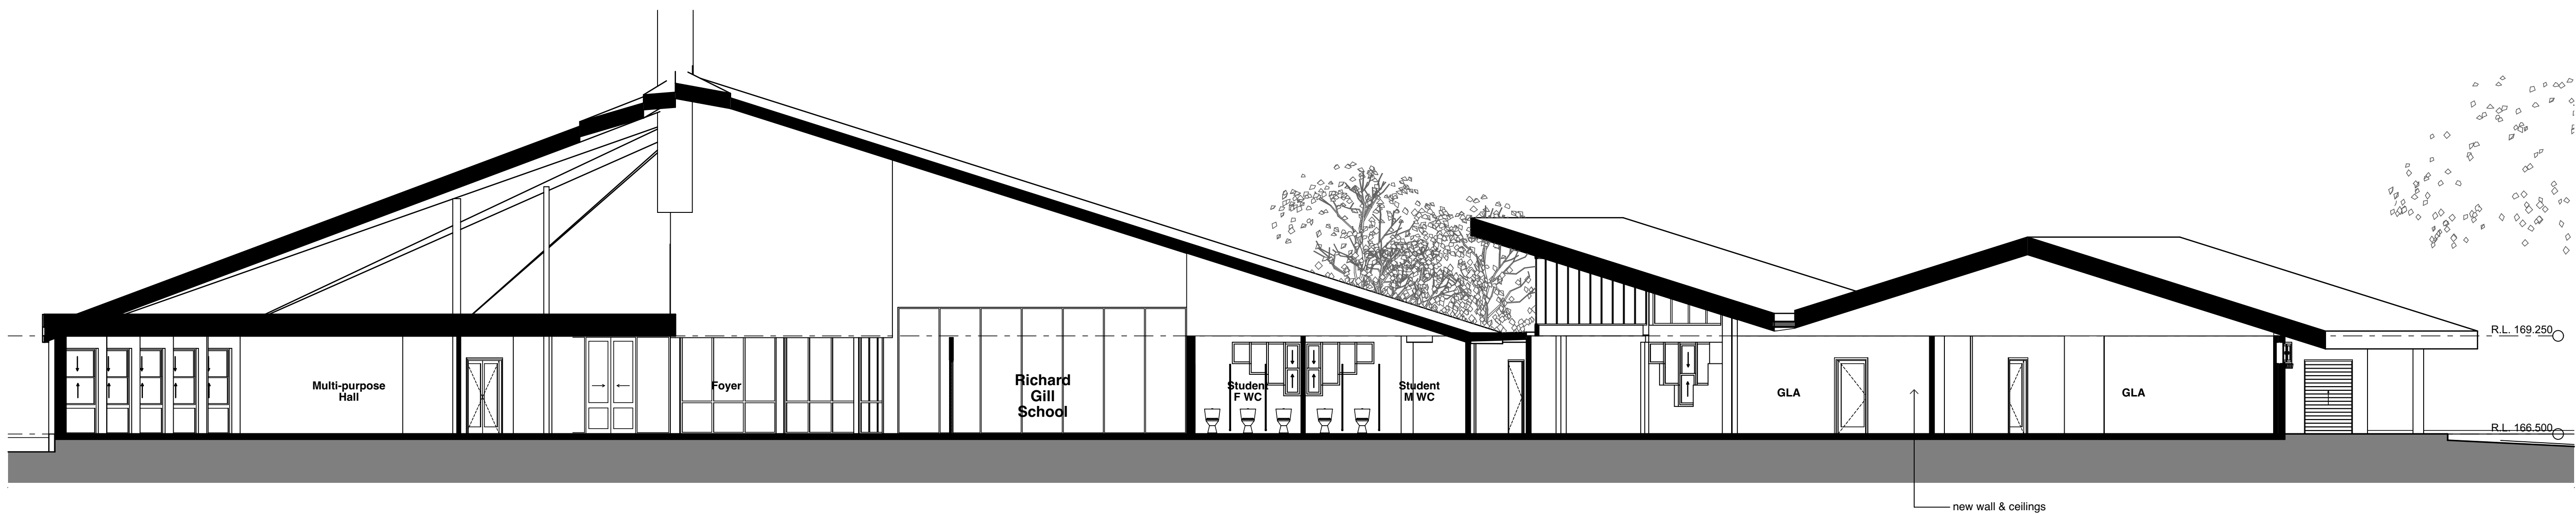

03 Section
1:100

Stanton Dahl & Associates Pty Limited, ABN 32 602 261 396
Nominated Architects: D&P Stanton 3642, S.M Evans 7686
© Copyright 2020 Stanton Dahl

Stanton Dahl Architects
PO Box 833, Epping, NSW 1710, Australia
Tel +61 2 8876 5300
www.stantondahl.com.au

All dimensions to be verified on site and any discrepancies referred to architect for determination, figured dimensions to take precedence over scaled dimensions.

This design including its associated drawings, images, etc. is the intellectual property of stanton dahl & associates pty limited and must not be referenced copied or used without written permission of stanton dahl & associates pty limited.

Rev	Issue	Date
A	DA Issue	08/05/20

Amendments

Stanton
Dahl
Architects



Richard Gill School
Music Academy Pty

Richard Gill School

157 Maitland St,
Muswellbrook, NSW

Drawn: PR
Checked: TA
Plot date: 5/8/20

Scale: 1:100 as noted @ A1

Project No:
2412.19

Drawing No; DA08
Revision#; A

Elevations & Section



OVERALL SITE PLAN
Scale 1:1000



LANDSCAPE EXTENTS PLAN
Scale 1:300

- LEGEND**
- Extent of work
 - Site boundary
 - Lot boundary
 - Existing contours
 - Existing tree - to be retained & protected
 - Existing tree - to be removed
 - Playground mulch
 - Concrete Edge
 - Existing turf to be retained
 - Sandstone logs
 - Fence 1 - 1.8m palisade
 - Fence 2 - 1.8m chain wire
 - Existing fence to be retained
 - Grasses and groundcovers



Issued under the Environmental Planning and Assessment Act 1979

Approved Application no: SSD-10380 Signed: [Signature]

Granted on: 2 September 2020 Sheet no: 6 of 8



Studio 1, 88 Fern Street
PO Box 111
Islington NSW 2296
Phone (02) 4965 3500
Fax (02) 4965 3555
admin@moirla.com.au
www.moirla.com.au

ARCHITECT:
Stanton Dahl Architects
ENGINEER:


CLIENT:
Stanton Dahl Architects

NOTE: DRAWING PURPOSES FOR APPROVAL ONLY. NOT FOR CONSTRUCTION.

No: A DATE: 4/5/20 REVISION: DRAFT FOR REVIEW FOR SUBMISSION


BY: AL PROJECT: Richard Gill National Music Academy
157 Maitland Street, Muswellbrook, NSW

Status: FOR SUBMISSION

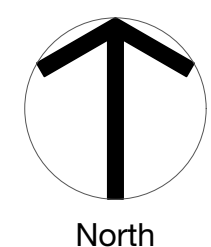

LANDSCAPE PLAN

SCALE: AS SHOWN Project No. 1869
ORIGINAL DRAWING AT A1. Drawing No. LP02
Drawn By: AL Rev B
Checked By: JS Approved By: DM

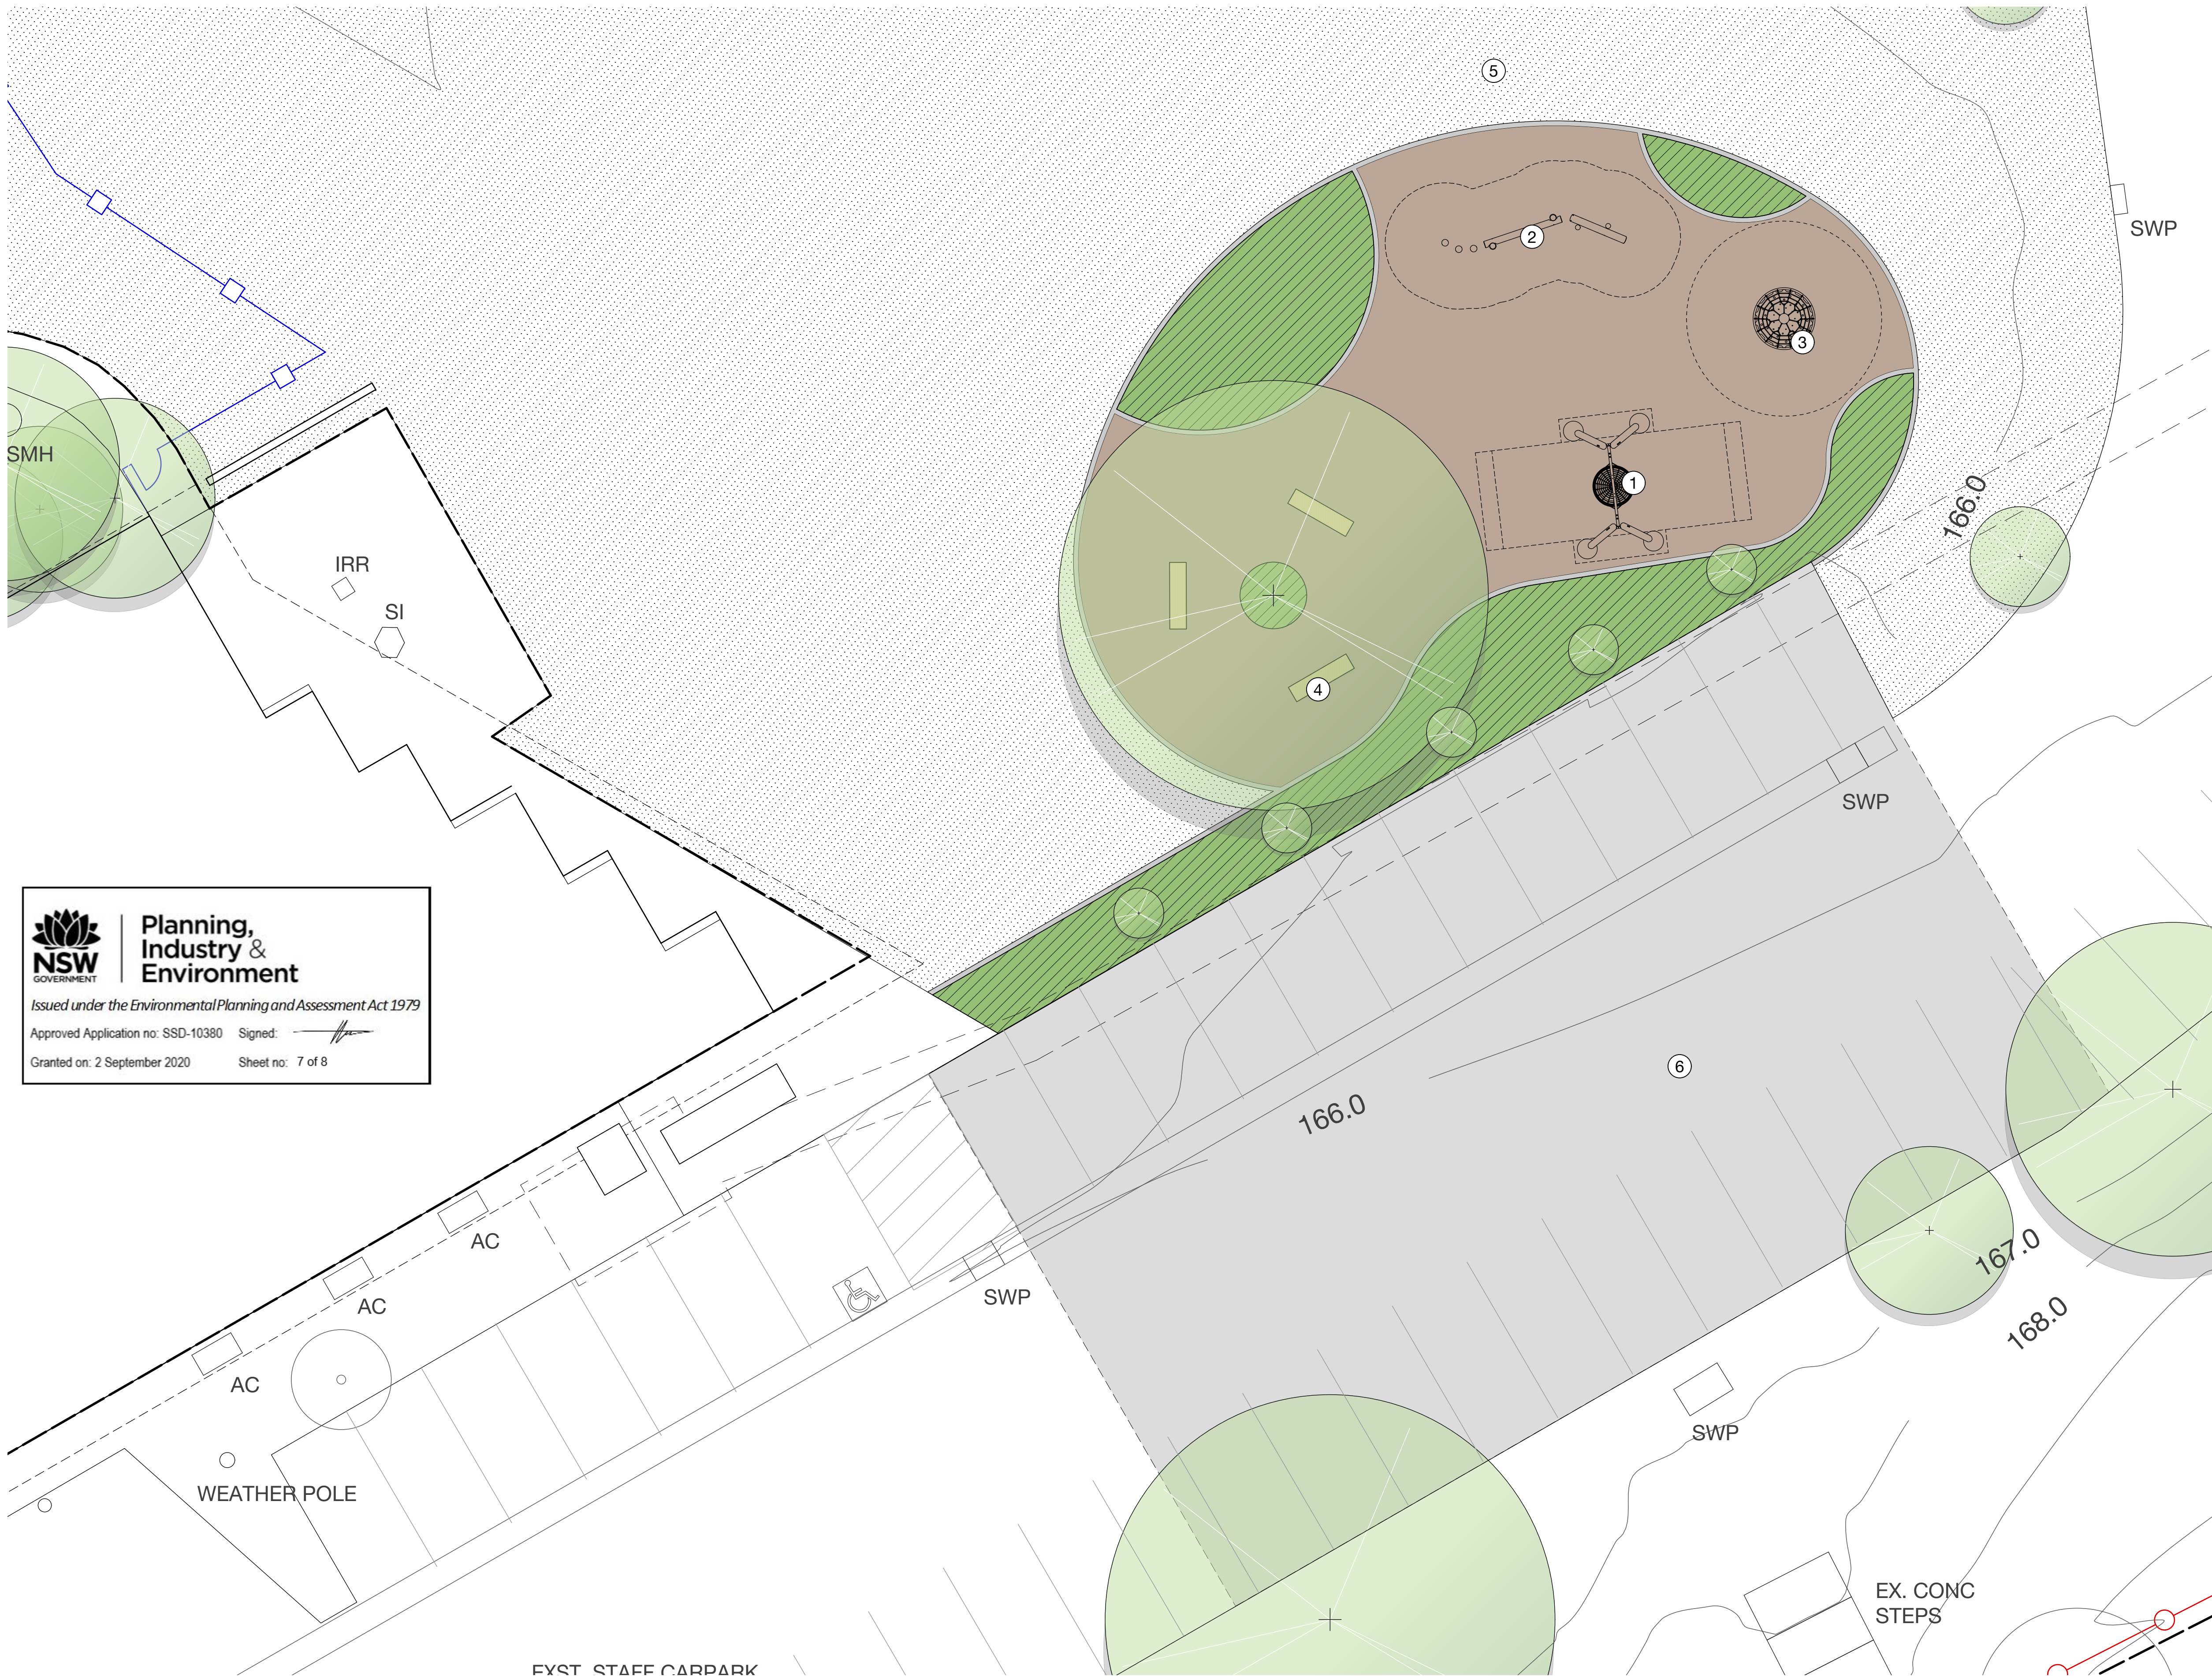

NSW GOVERNMENT
Planning, Industry & Environment
Issued under the Environmental Planning and Assessment Act 1979
Approved Application no: SSD-10380 Signed:
Granted on: 2 September 2020 Sheet no: 7 of 8

- LEGEND**
- Extent of work
 - Site boundary
 - Lot boundary
 - Existing contours
 - Existing tree - to be retained & protected
 - Existing tree - to be removed
 - Playground mulch
 - Concrete Edge
 - Existing turf to be retained
 - Sandstone logs
 - Fence 1 - 1.8m palisade
 - Fence 2 - 1.8m chain wire
 - Existing fence to be retained
 - Grasses and groundcovers

- 1. Swings
- 2. Nature Climbing/Balance
- 3. Rotanet
- 4. Sandstone seating under existing tree
- 5. Existing turf area to be retained
- 6. Outdoor multi-use court in existing carpark

LANDSCAPE DETAIL PLAN
Scale 1:100 @ A1

0 2 4 6 8 10m



Studio 1, 88 Fern Street
PO Box 111
Islington NSW 2296
Phone (02) 4965 3500
Fax (02) 4965 3555
admin@moirla.com.au
www.moirla.com.au

ARCHITECT:
Stanton Dahl Architects
ENGINEER:


CLIENT:
Stanton Dahl Architects

NOTE: DRAWING PURPOSES FOR APPROVAL ONLY. NOT FOR CONSTRUCTION.

No: A
DATE: 4/5/20
B 8/5/20
REVISION: DRAFT FOR REVIEW
FOR SUBMISSION

BY: AL
PROJECT: Richard Gill National Music Academy
157 Maitland Street, Muswellbrook, NSW

Status: FOR SUBMISSION

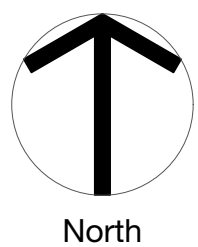

LANDSCAPE DETAIL PLAN
SCALE: 1:100
ORIGINAL DRAWING AT A1.
Drawn By: AL
Checked By: JS
Project No. 1869
Drawing No. LP03
Rev B
Approved By: DM

GROUNDCOVERS & GRASSES



Dianella caerulea 'Little Jess'



Lomandra longifolia



Poa labillardieri 'Eskdale'



Grevillea poorinda 'Royal Mantle'



Myoporum parvifolium 'Yareena'



Hibbertia scandens

Planting Schedule

Code	Botanical Name	Common Name	Pot Size	Mature Height	Mature Width
Mass Planting					
DIA cae	Dianella caerulea	Blue Flax-lily	Tubestock	0.45 - 0.6m	0.3 - 0.6m
GRE roy	Grevillea 'Poorinda Royal Mantle'	Grevillea	Tubestock	0.1 - 0.2m	3 - 6m
HIB sca	Hibbertia scandens	Golden Guinea Flower	Tubestock	0.0 - 0.3m	3.5 - 6m
LOM lon	Lomandra longifolia	Spiny-headed Mat-Rush	Tubestock	0.6 - 0.9m	0.4 - 0.6m
MYO yar	Myoporum parvifolium 'Yareena'	Myoporum Yareena	Tubestock	0.1m	0.7 - 1.0m
POA esk	Poa labillardieri 'Eskdale'	Tussock Grass	Tubestock	0.4 - 0.6m	0.3 - 0.5m

MATERIAL/FURNITURE PALETTE



SANDSTONE LOG SEATING



NATURE PLAY BALANCE/CLIMBING



NEST SWING



ROTANET



1800mm PALISADE FENCE



1800mm HIGH CHAIN MESH FENCE



Planning,
Industry &
Environment

Issued under the Environmental Planning and Assessment Act 1979

Approved Application no: SSD-10380 Signed: 

Granted on: 2 September 2020 Sheet no: 8 of 8

THEMING PALETTE