


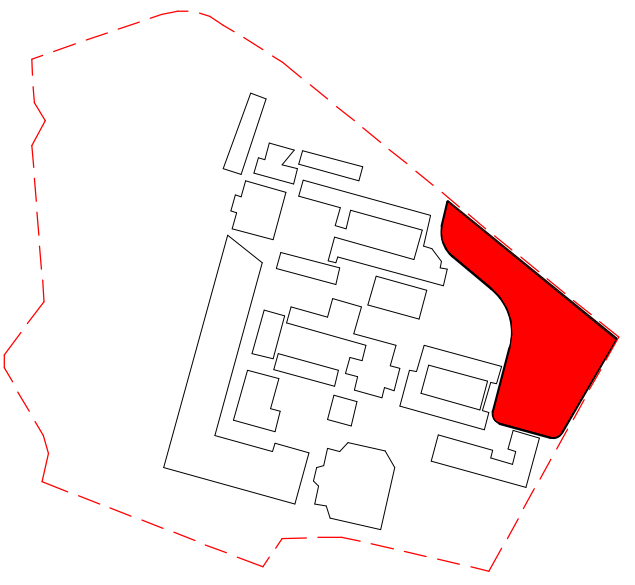

KEY PLAN

REVISED DEVELOPMENT APPLICATION	BK	06.09.2020	C
REVISED DEVELOPMENT APPLICATION	LB	15.07.2020	B
DEVELOPMENT APPLICATION SUBMISSION	LB	31.03.2020	A
subject	p.a	date	issue

architect
ALLEANZA
ARCHITECTURE

Nominated Architect: Charles Glanville, NSW Registration No. 3130

project
**Westmead Catholic Community
Carpark and Senior Drop-off**

address
Darcy Road, Westmead



client
**Catholic Education Diocese
of Parramatta**

DEVELOPMENT APPLICATION

drawn:	NX
checked:	LB
verified:	CG
sheet size:	A1
scale:	1 : 500



SITE PLAN
sheet

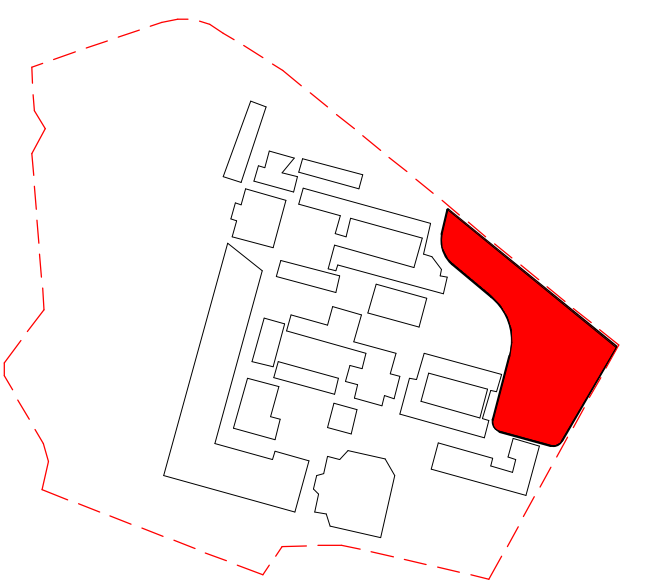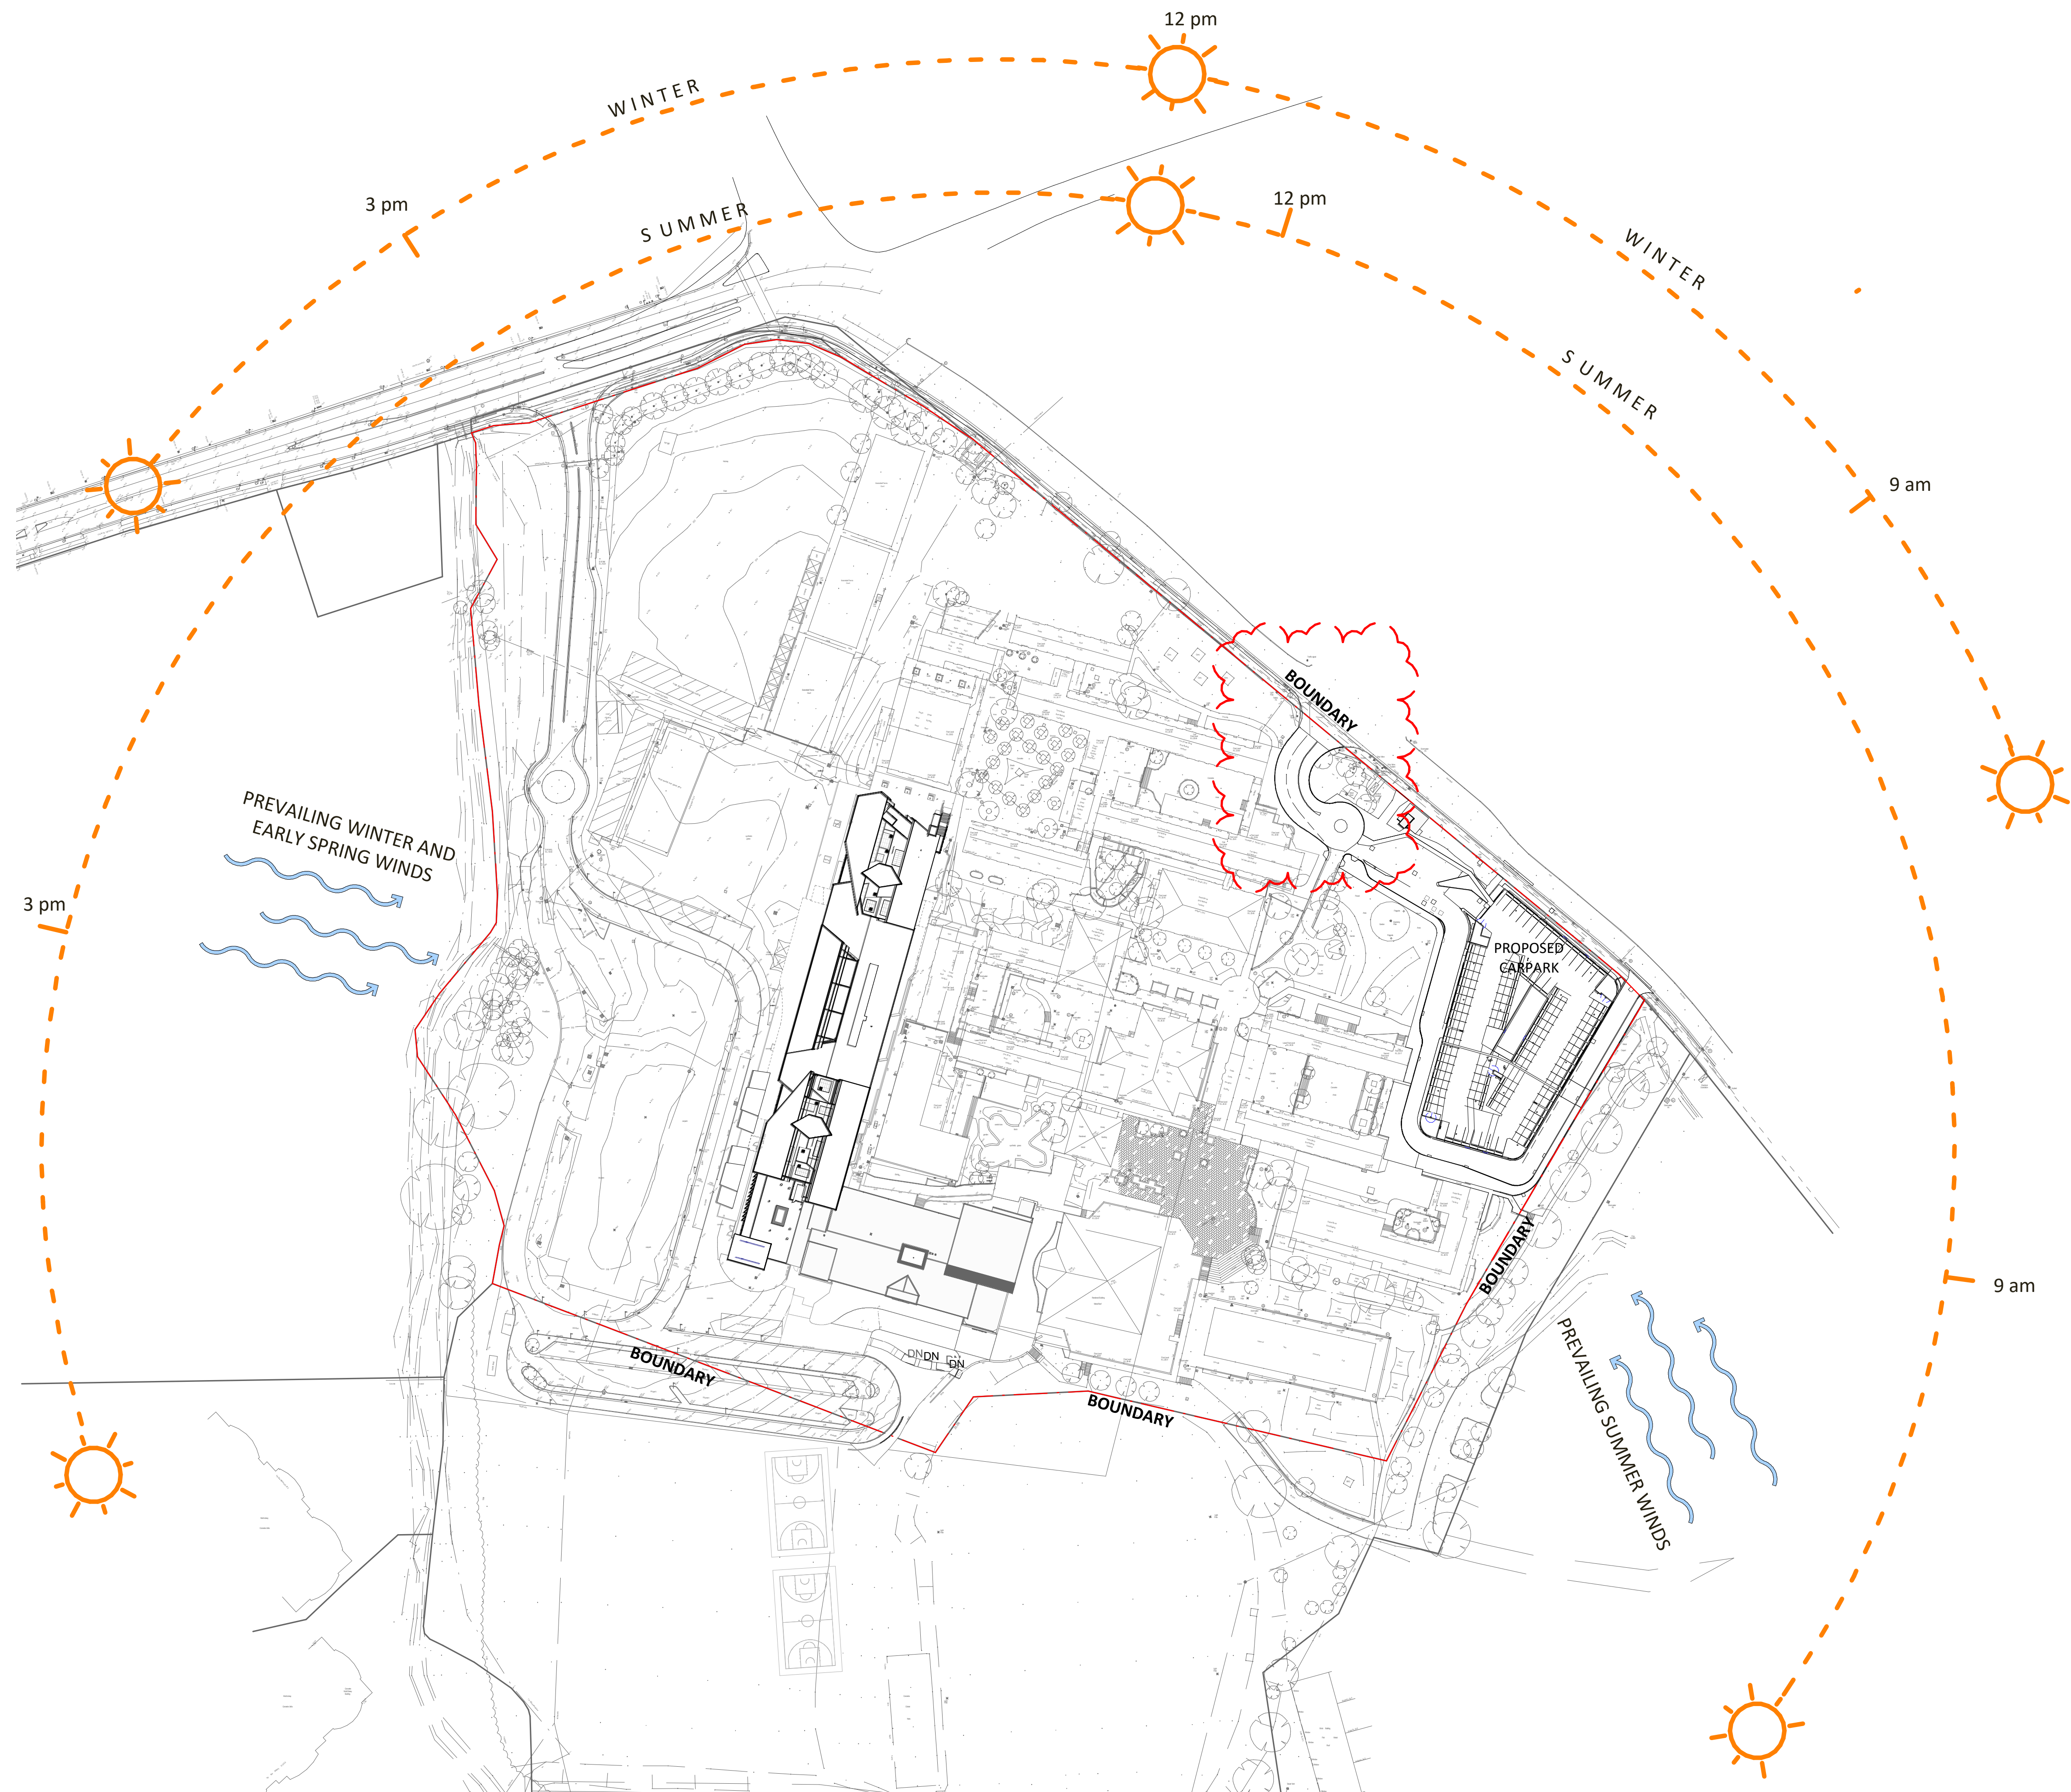

KEY PLAN

REVISED DEVELOPMENT APPLICATION	BK	06.09.2020	C
REVISED DEVELOPMENT APPLICATION	LB	15.07.2020	B
DEVELOPMENT APPLICATION SUBMISSION	LB	31.03.2020	A
subject	p.a	date	issue

architect

ALLEANZA
ARCHITECTURE

Nominated Architect: Charles Glanville, NSW Registration No. 3130

project

Westmead Catholic Community
Carpark and Senior Drop-off

address


Darcy Road, Westmead

client

Catholic Education Diocese
of Parramatta



DEVELOPMENT APPLICATION

drawn:	NX
checked:	LB
verified:	CG
sheet size:	A1
scale:	1 : 1000

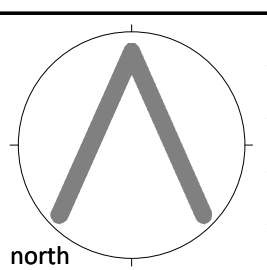

SITE ANALYSIS

20127	CP-DA-002	C
project_no.	sheet_no.	issue

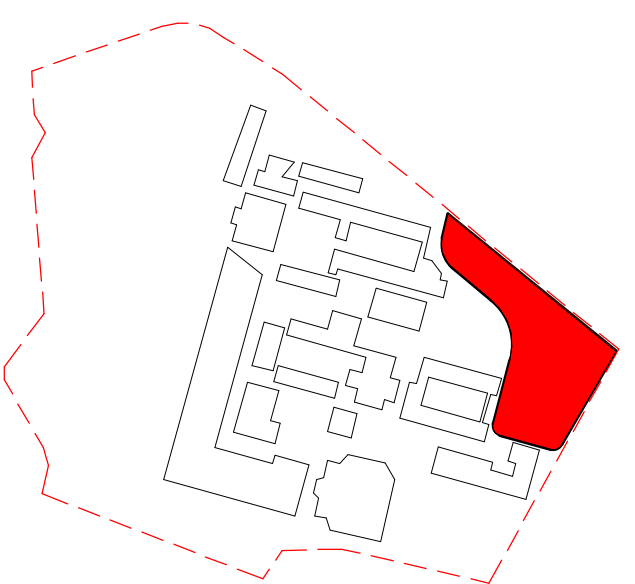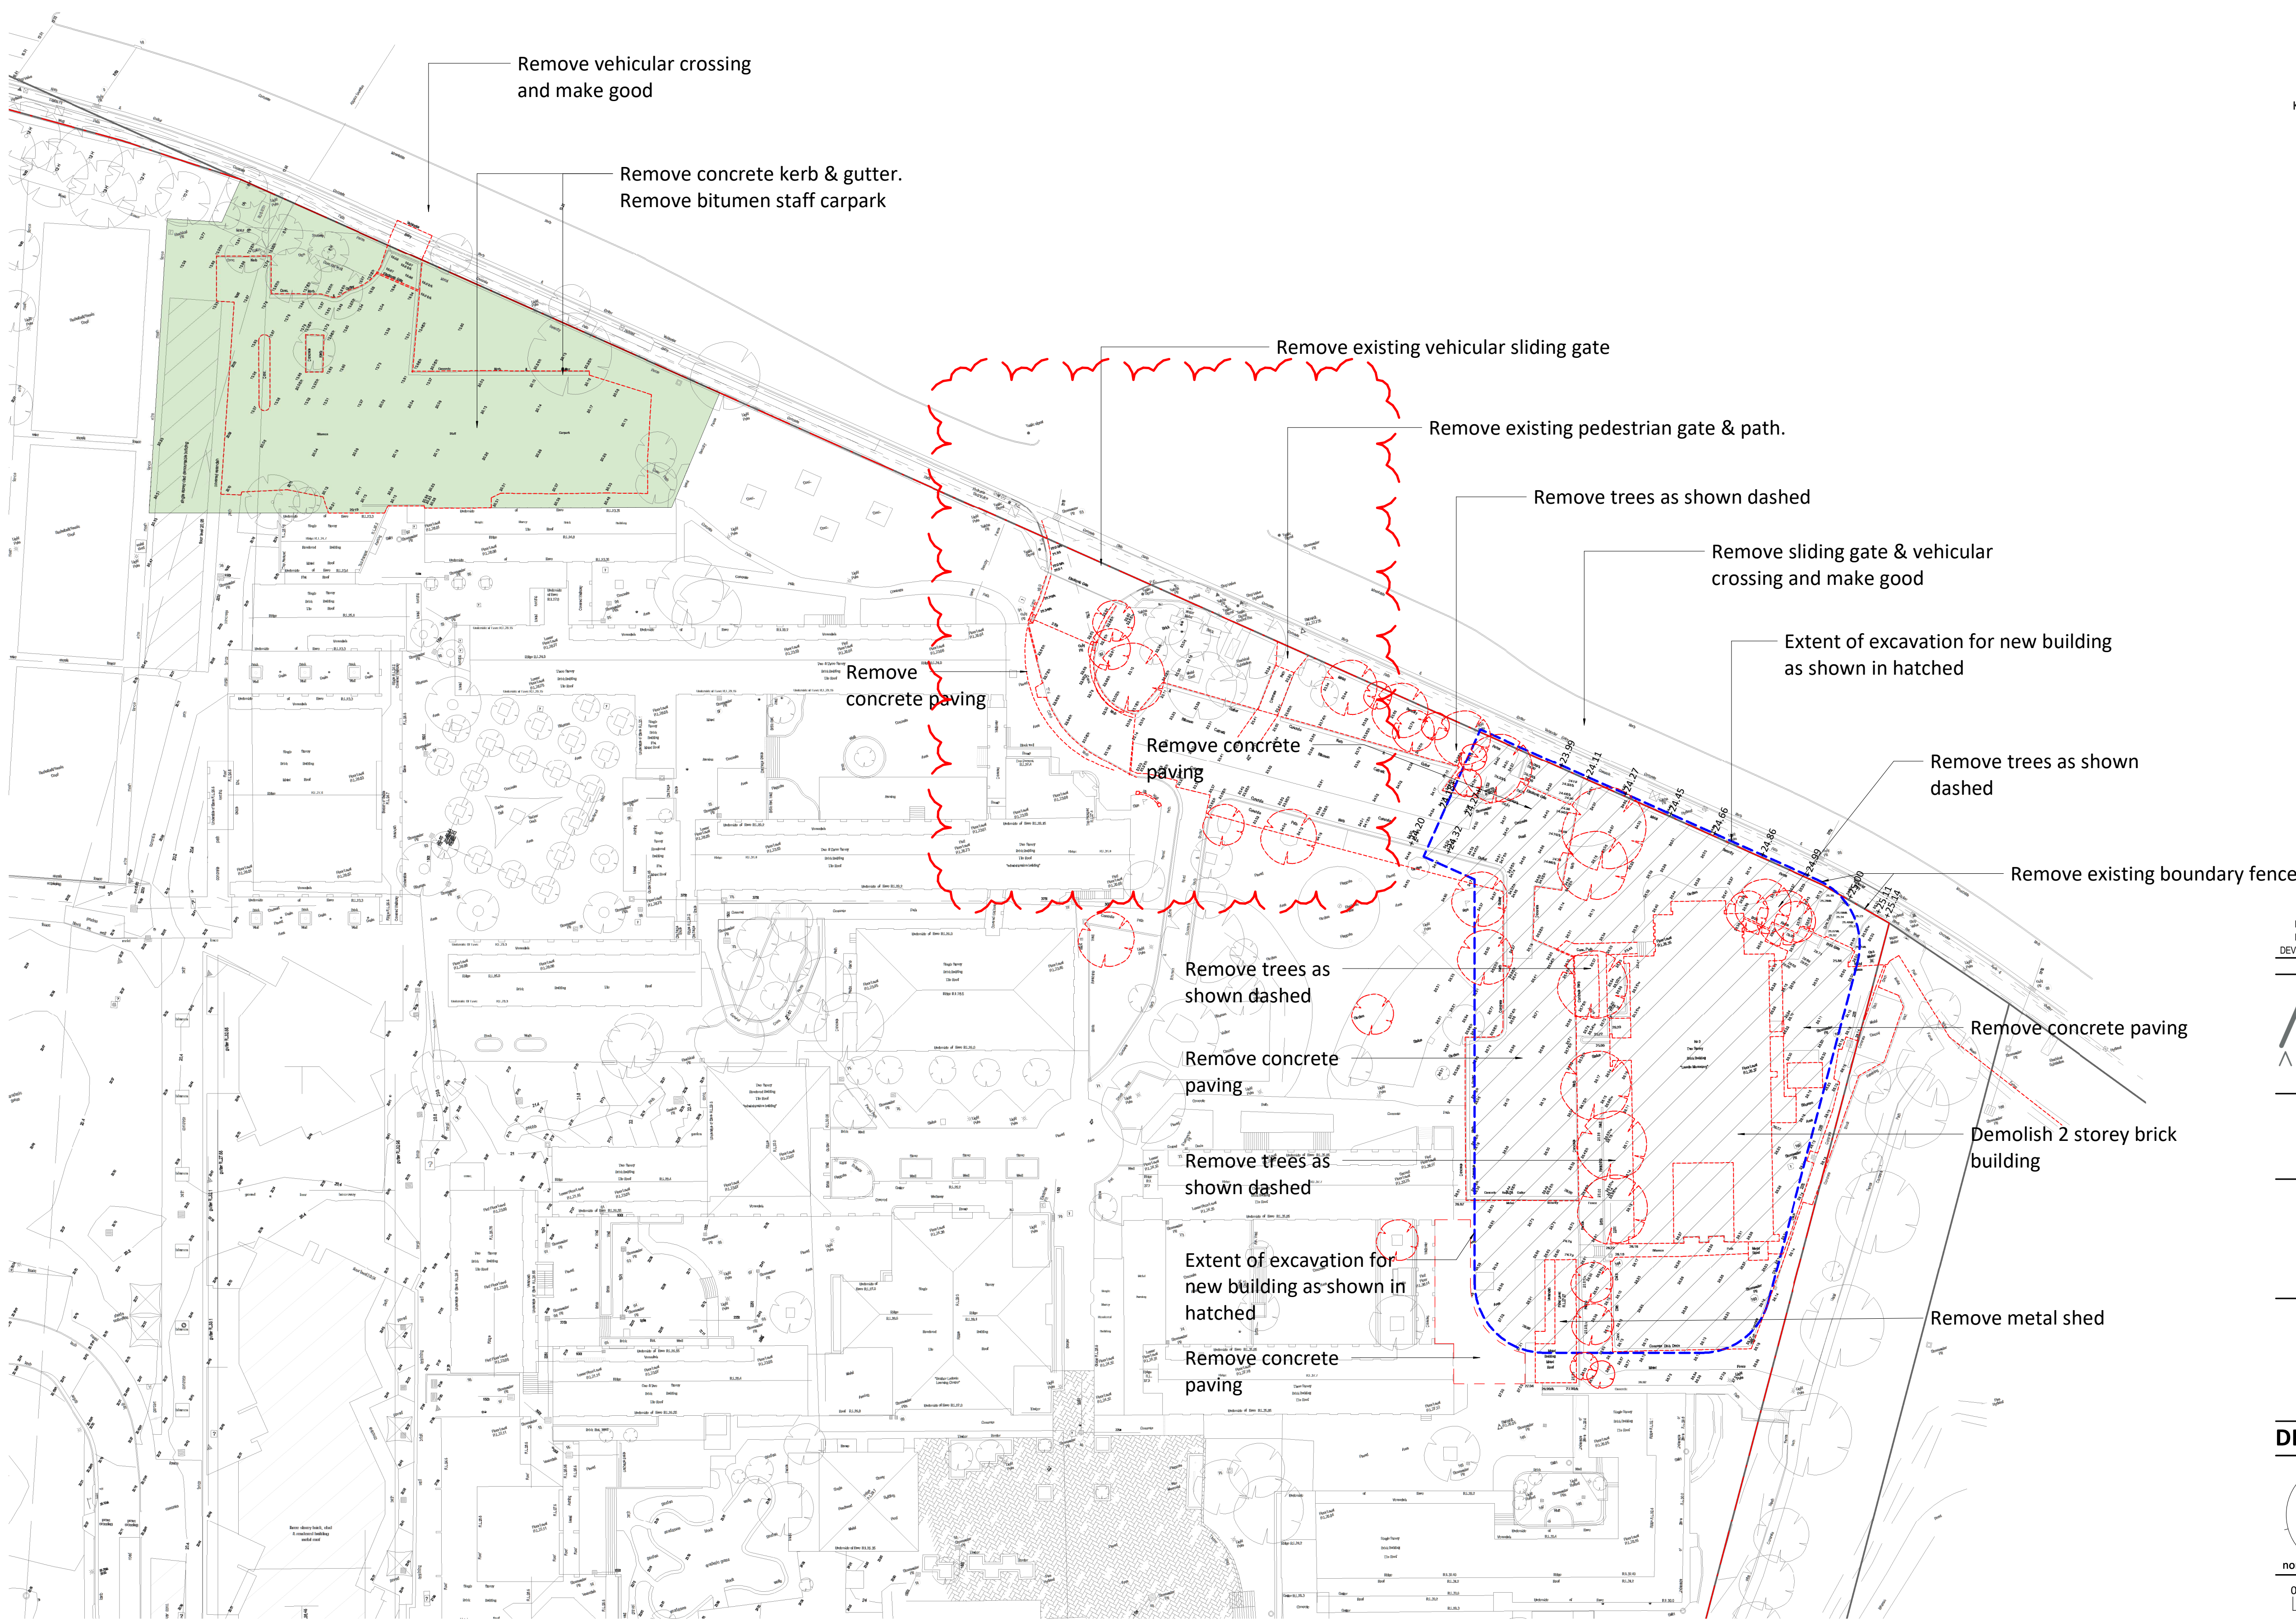

KEY PLAN

REVISED DEVELOPMENT APPLICATION	BK	06.09.2020	C
REVISED DEVELOPMENT APPLICATION	LB	15.07.2020	B
DEVELOPMENT APPLICATION SUBMISSION	LB	31.03.2020	A
subject	p.a	date	issue

architect

ALLEANZA
ARCHITECTURE

Nominated Architect: Charles Glanville, NSW Registration No. 3130

project

**Westmead Catholic Community
Carpark and Senior Drop-off**

address

Darcy Road, Westmead

client

**Catholic Education Diocese
of Parramatta**


DEVELOPMENT APPLICATION

drawn:	NX
checked:	LB
verified:	CG
sheet size:	A1
scale:	1 : 500




DEMOLITION PLAN
sheet

20127	CP-DA-003	C
project_no.	sheet_no.	issue

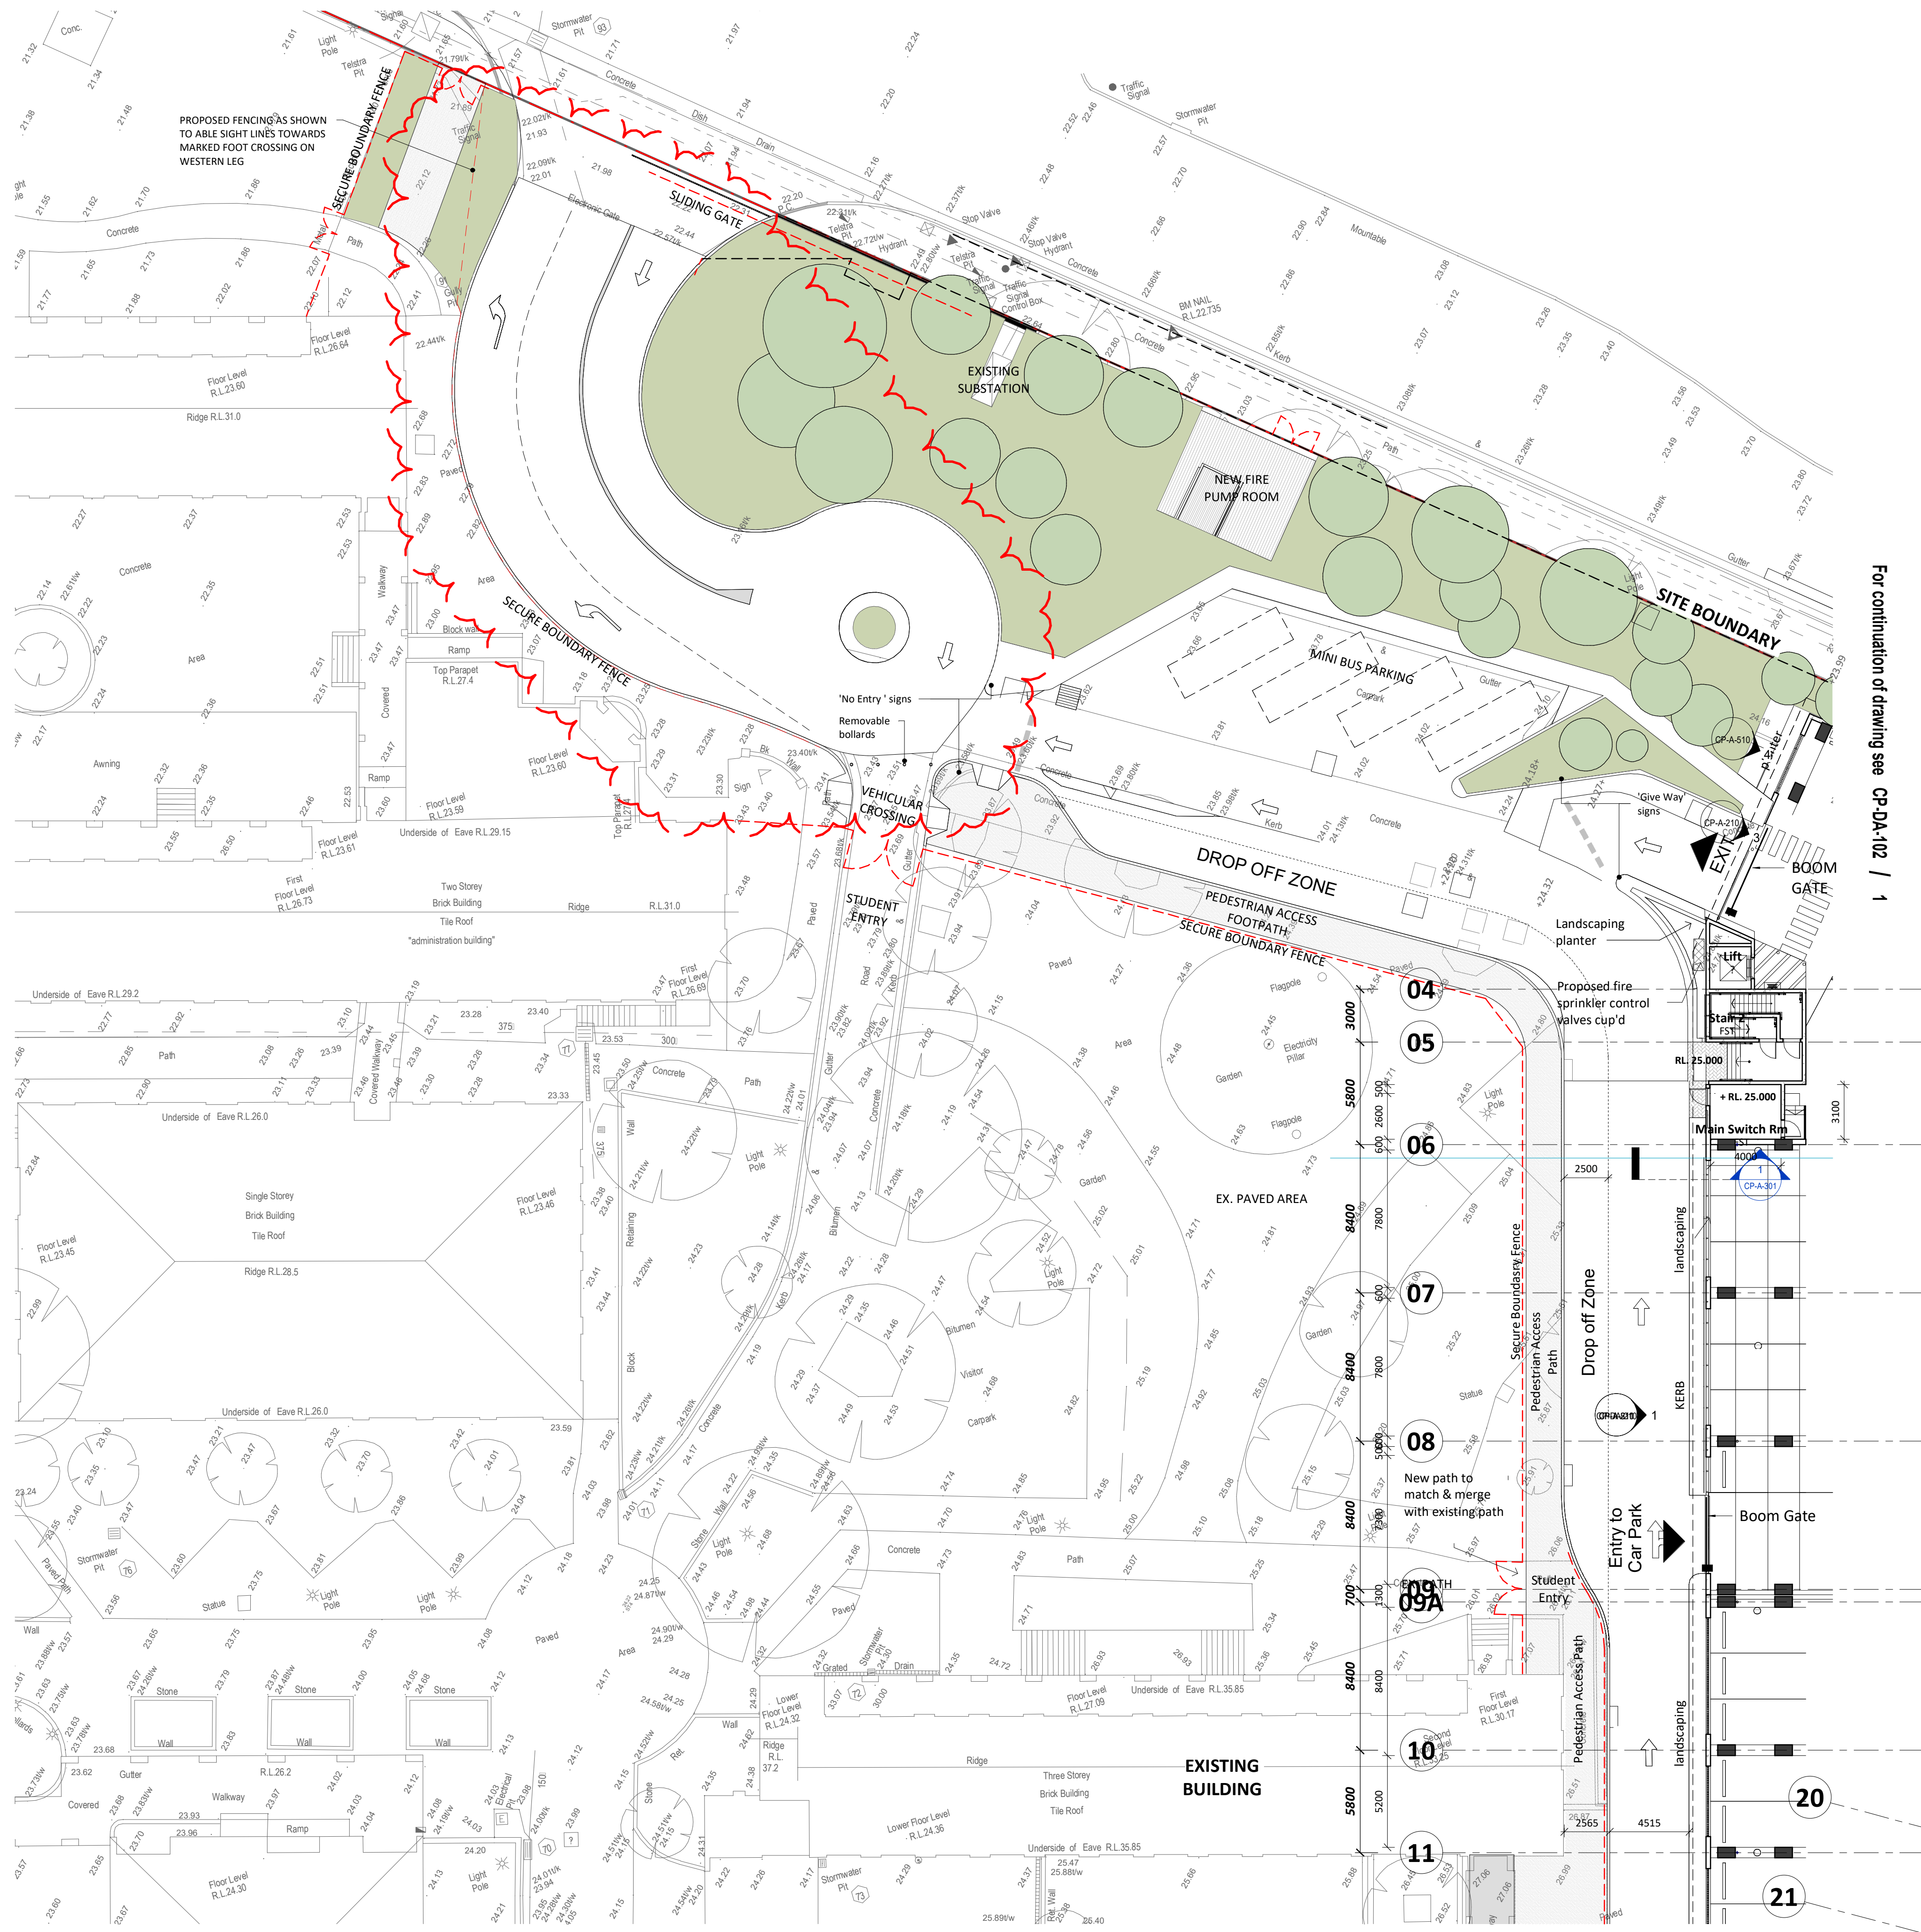

For continuation of drawing see CP-DA-102 / 1

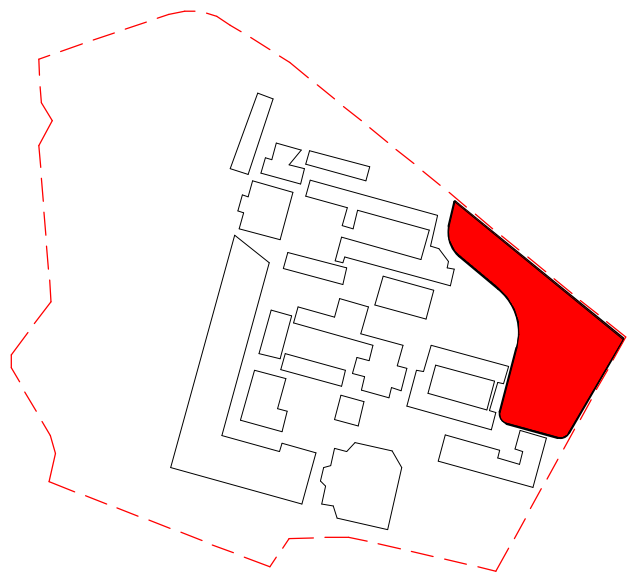

KEY PLAN

REVISED DEVELOPMENT APPLICATION	BK 06.09.2020	C
REVISED DEVELOPMENT APPLICATION	LB 15.07.2020	B
DEVELOPMENT APPLICATION SUBMISSION	LB 31.03.2020	A
subject	p.a	date
		issue

architect
ALLEANZA
ARCHITECTURE

Nominated Architect: Charles Glanville, NSW Registration No. 3130

project
**Westmead Catholic Community
Carpark and Senior Drop-off**

address
Darcy Road, Westmead

client
**Catholic Education Diocese
of Parramatta**

DEVELOPMENT APPLICATION

drawn:	NX
checked:	LB
verified:	CG
sheet size:	A1
scale:	1 : 200

0 4 10 16m
**PROPOSED GROUND FLOOR
PLAN - PART 1**

sheet

20127	CP-DA-101	C
project_no.	sheet_no.	issue