



Westmead Catholic Community

Darcy Road, Westmead

Catholic Education Diocese of Parramatta (CEDP)

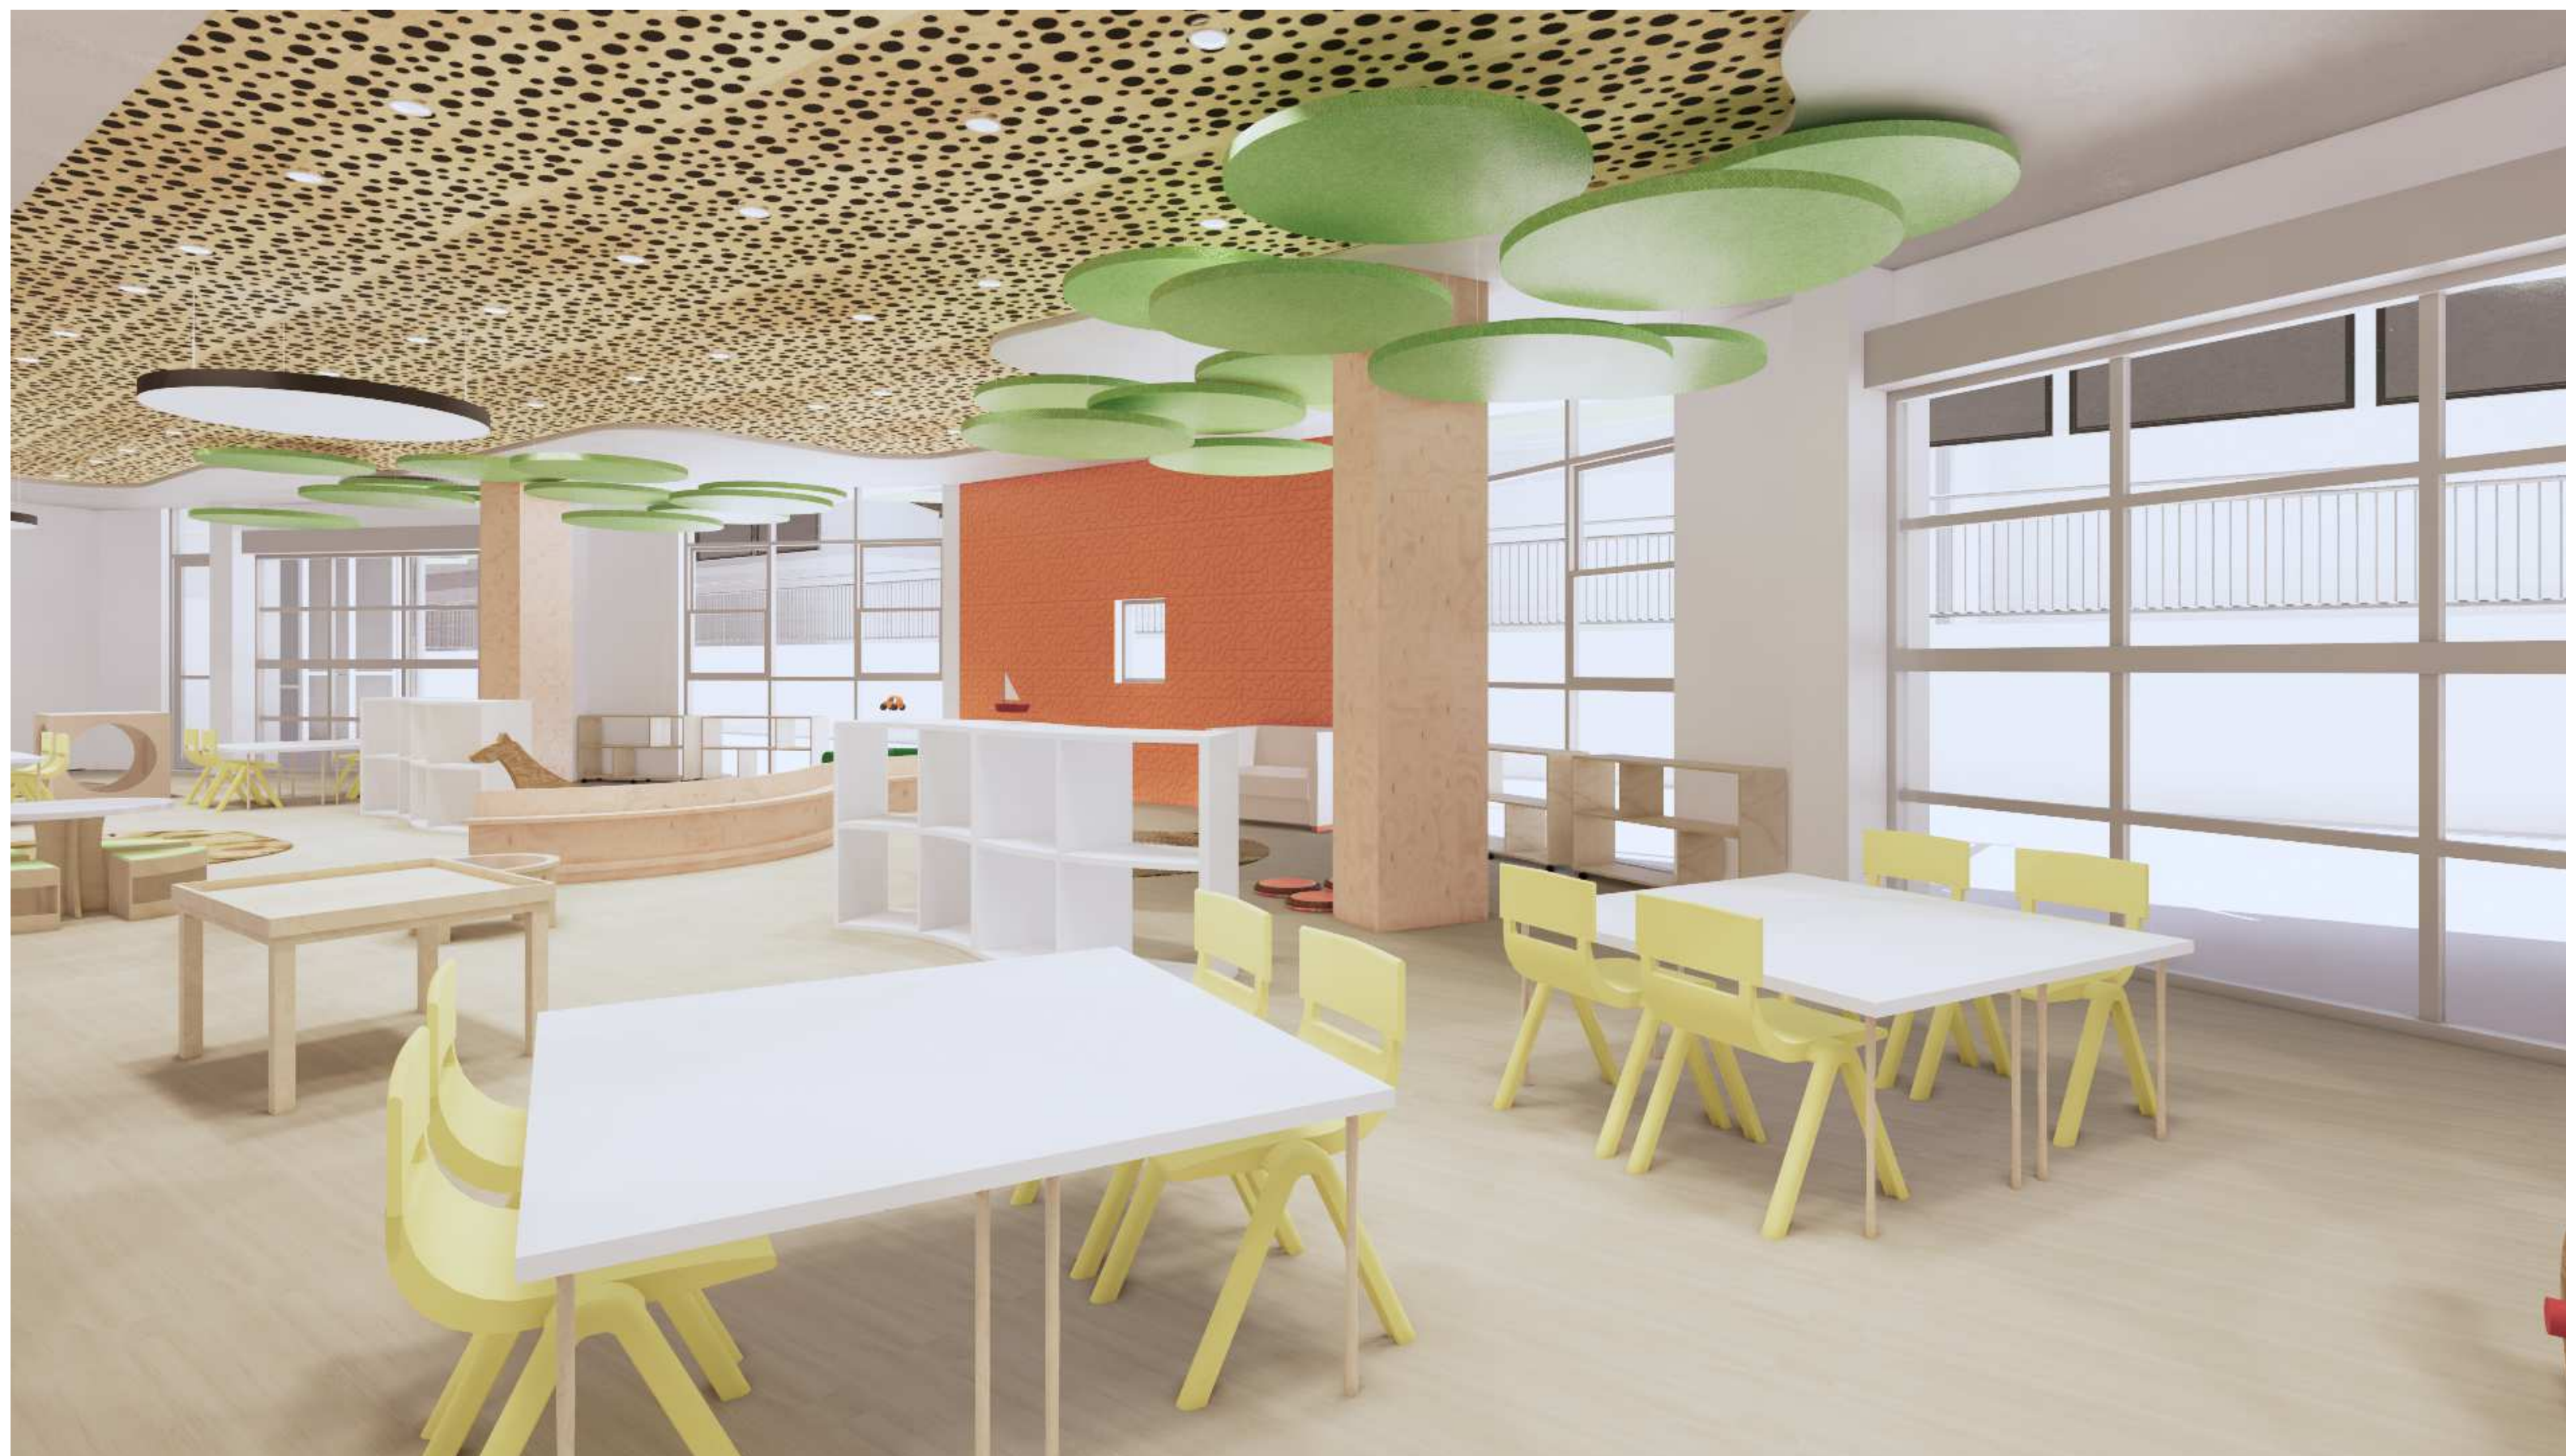

CELC (Catholic Early Learning Centre) & Administration

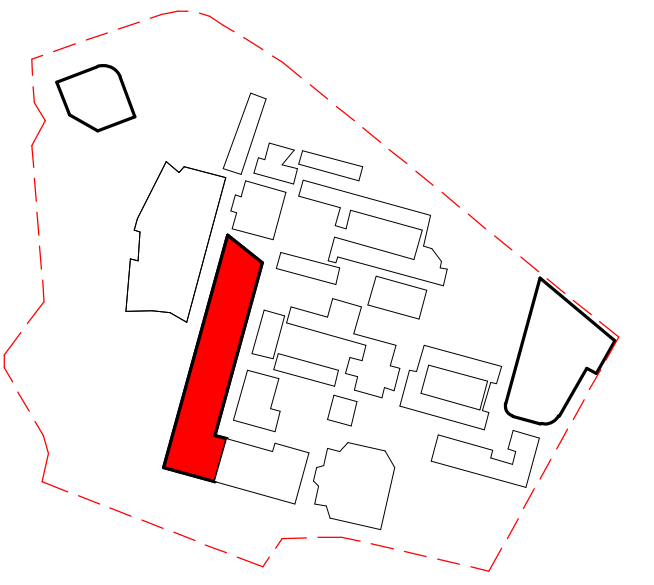

KEY PLAN CELC / ADMIN

- LEGEND:
- STRUCTURE TO BE DEMOLISHED
 - EXTENT OF EXISTING
 - EXISTING STRUCTURE (CUT)

LIFT TO BE REPLACED TO ACCOMMODATE MID LEVEL ACCESS AND 2 WAY ENTRY/EXIT

EXISTING BUILDING TO REMAIN

EXISTING BUILDING TO REMAIN

TOILET PANS TO BE REPLACED WITH NEW JUNIOR PANS

WALLS TO BE PARTIALLY DEMOLISHED TO PROVIDE HALF HEIGHT GLAZING FOR SUPERVISION


WALLS TO BE PARTIALLY DEMOLISHED TO PROVIDE HALF HEIGHT GLAZING FOR SUPERVISION

TOILET PANS TO BE REPLACED WITH NEW JUNIOR PANS

WALLS TO BE PARTIALLY DEMOLISHED TO PROVIDE HALF HEIGHT GLAZING FOR SUPERVISION

EXISTING FENCE AND GATES TO BE REMOVED TO SUIT NEW LANDSCAPING EXTENTS

1 GROUND FLOOR - DEMOLITION PLAN - ADMIN AND CELC
1 : 250

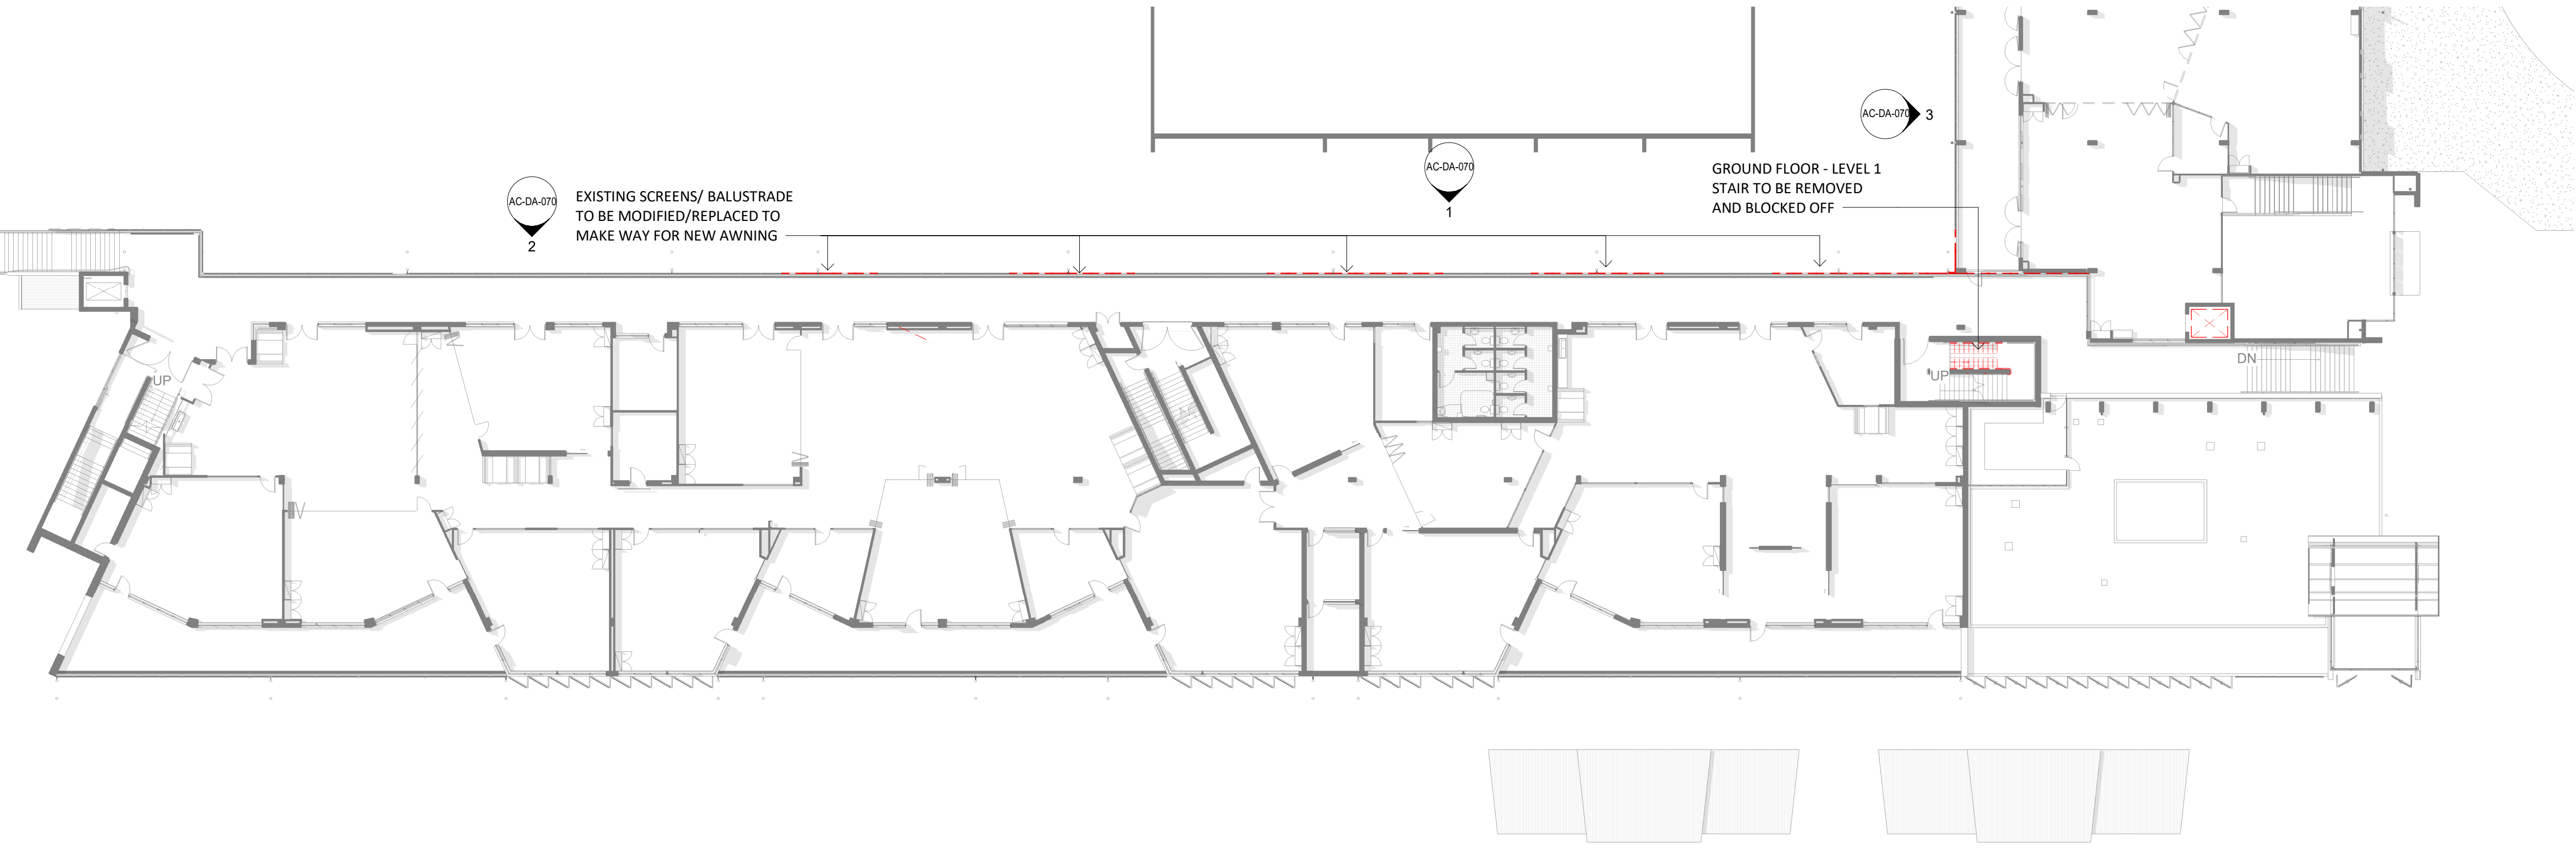

2 LEVEL 1 - DEMOLITION PLAN
1 : 250

Revised Development Application Issue	LB	19.03.2020	B
For Development Application	LB	20.02.2020	A
subject	p.a	date	issue

architect
ALLEANZA
ARCHITECTURE

Nominated Architect: Charles Glanville, NSW Registration No. 3130


project
Westmead Catholic Community

address
Darcy Road, Westmead

client
Catholic Education Diocese of Parramatta (CEDP)


DEVELOPMENT APPLICATION

drawn:	JS
checked:	LB
verified:	CG
sheet size:	A1
scale:	1 : 250

 

GROUND FLOOR PLAN -
DEMOLITION
sheet


19122 AC-DA-050 B
project_no. sheet_no. issue

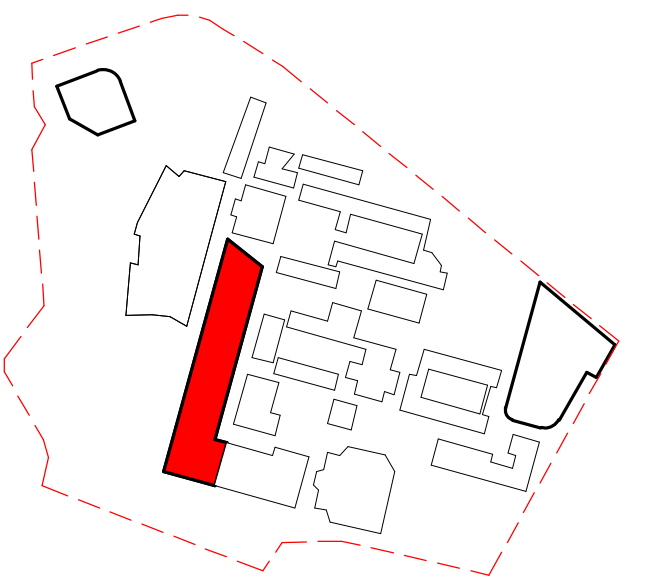

KEY PLAN CELC / ADMIN

LEGEND:


- STRUCTURE TO BE DEMOLISHED
- EXTENT OF EXISTING
- EXISTING STRUCTURE (CUT)

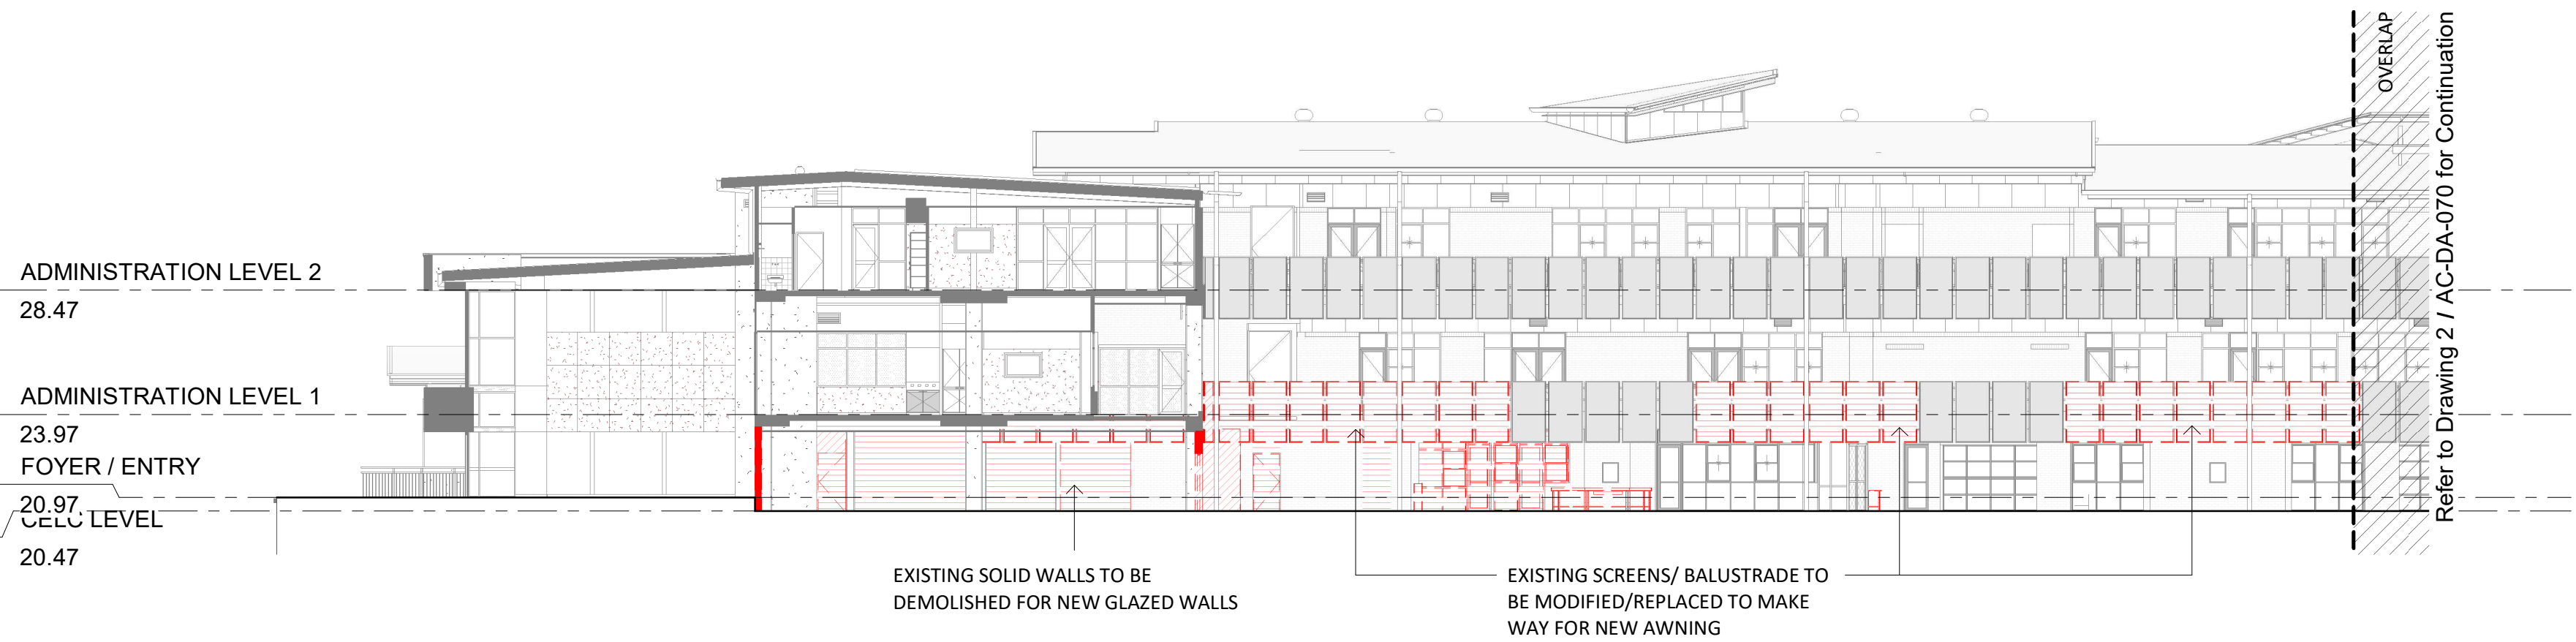

1 EAST ELEVATION - DEMOLITION - PART 1
1 : 200



2 EAST ELEVATION - DEMOLITION - PART 2
1 : 200

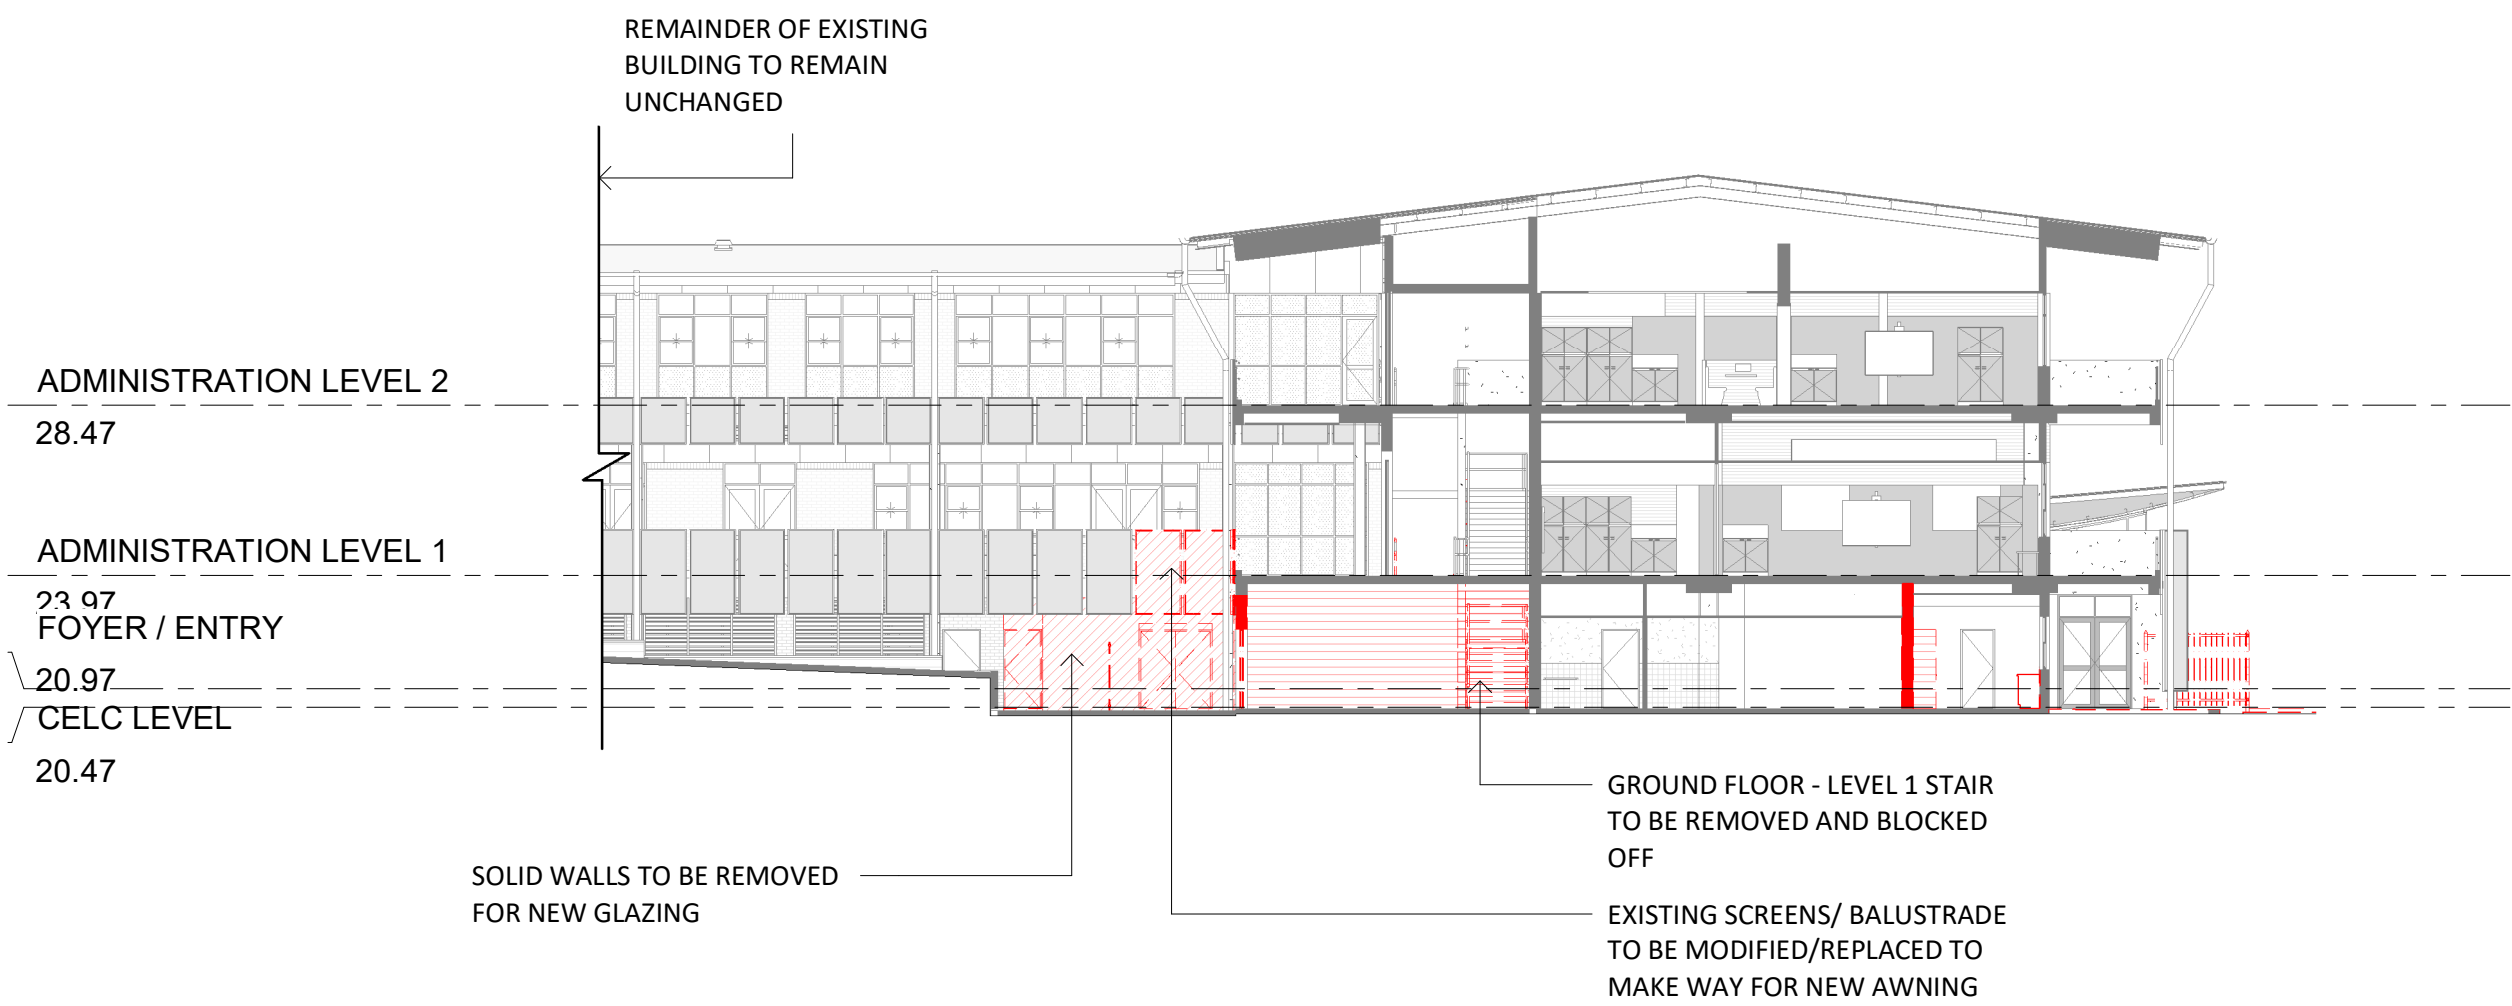

3 PARTIAL NORTH ELEVATION & PARTIAL SECTION - DEMOLITION
1 : 200

Revised Development Application Issue	LB	19.03.2020	B
For Development Application	LB	20.02.2020	A
subject	p.a	date	issue

architect
ALLEANZA
ARCHITECTURE

Nominated Architect: Charles Glanville, NSW Registration No. 3130

project
Westmead Catholic Community

address
Darcy Road, Westmead

client
**Catholic Education Diocese
of Parramatta (CEDP)**

DEVELOPMENT APPLICATION

drawn: JS
checked: LB
verified: CG
sheet size: A1


scale: 1 : 200
north
0 4 10 16m

ELEVATIONS - DEMOLITION
sheet


19122 AC-DA-070 B
project_no. sheet_no. issue



1 WEST ELEVATION PART A-DEMOLITION
1 : 200

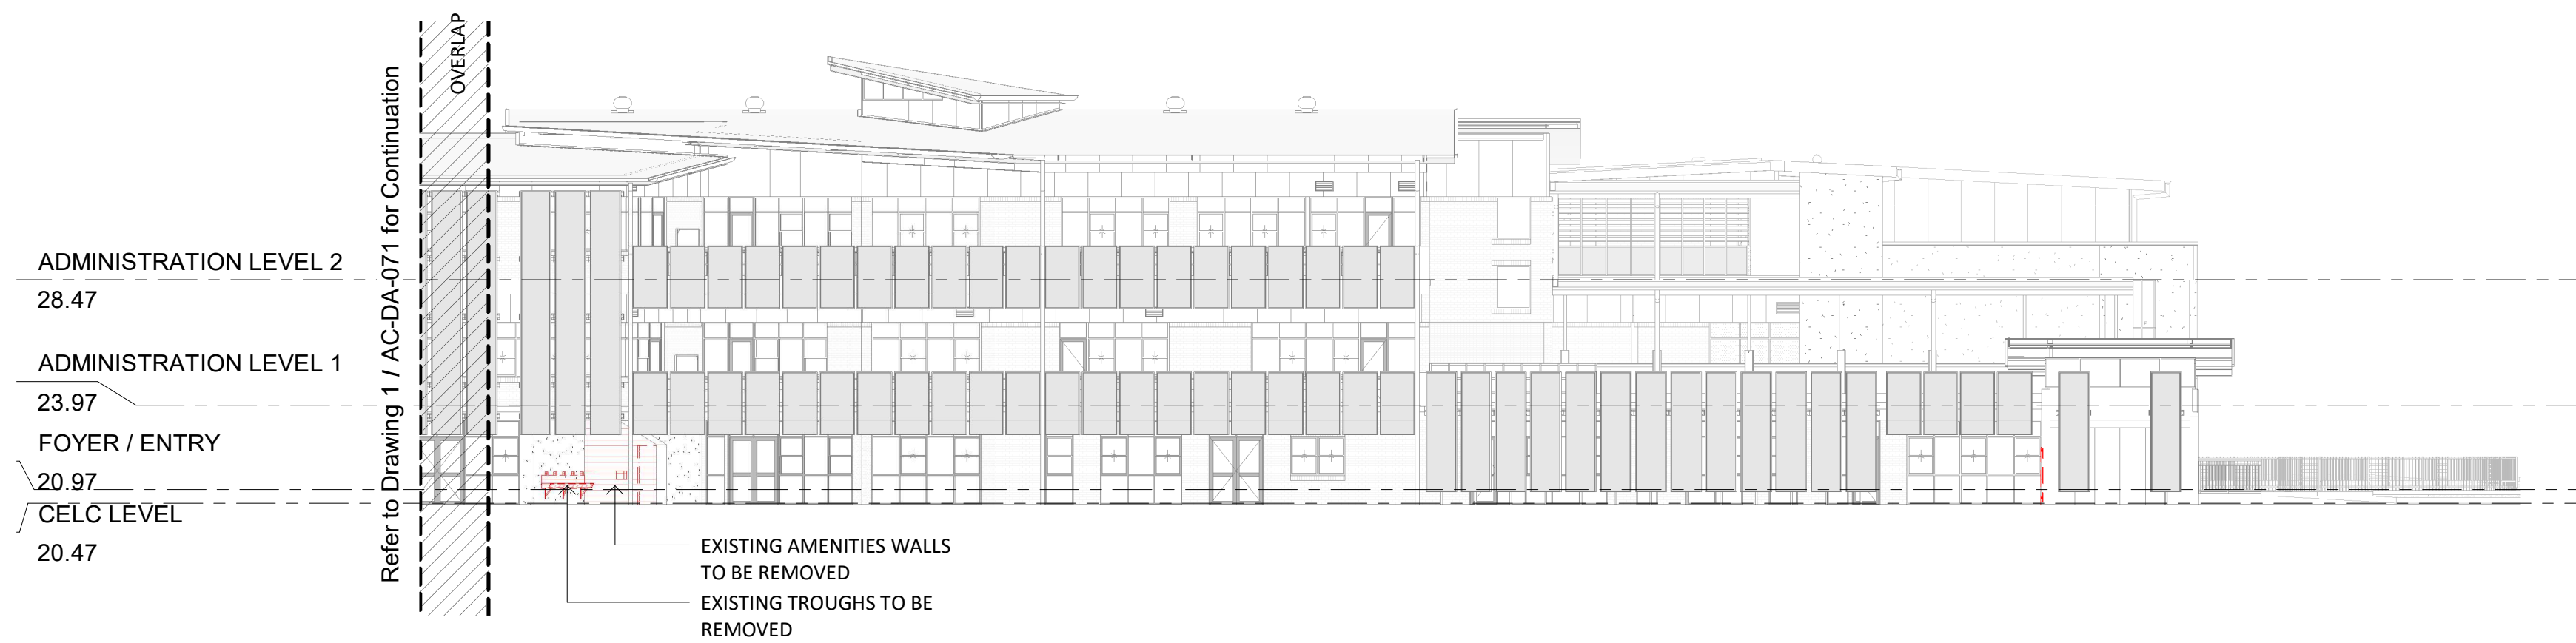

2 WEST ELEVATION PART B -DEMOLITION
1 : 200

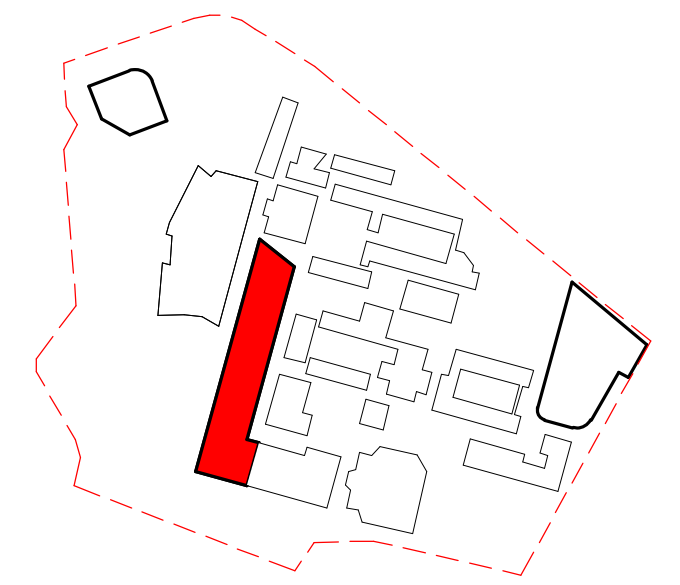

KEY PLAN CELC / ADMIN

LEGEND:

- STRUCTURE TO BE DEMOLISHED
- EXTENT OF EXISTING
- EXISTING STRUCTURE (CUT)

Revised Development Application Issue	LB	19.03.2020	B
For Development Application	LB	20.02.2020	A
subject	p.a	date	issue
architect			

ALLEANZA
ARCHITECTURE

Nominated Architect: Charles Glanville, NSW Registration No. 3130

project
Westmead Catholic Community

address
Darcy Road, Westmead

client
Catholic Education Diocese
of Parramatta (CEDP)


DEVELOPMENT APPLICATION

drawn: JS
checked: LB
verified: CG
sheet size: A1

scale: 1 : 200
0 4 10 16m

ELEVATIONS 2 - DEMOLITION
sheet

19122 AC-DA-071 B
project_no. sheet_no. issue

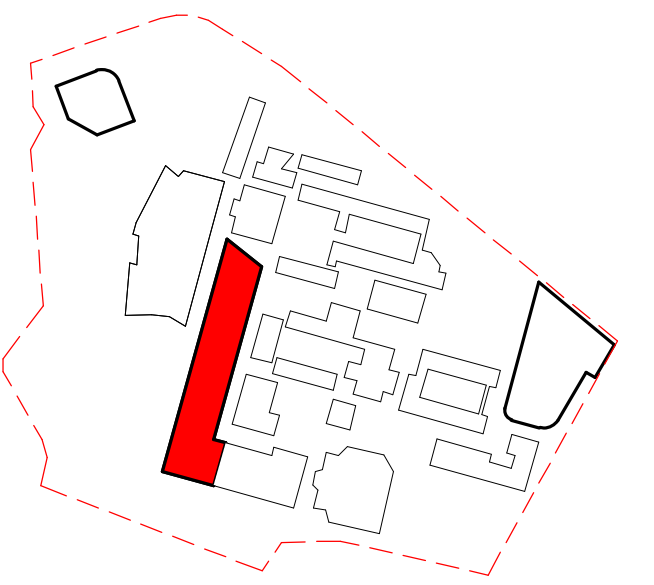


KEY PLAN CELC / ADMIN

CELC OPEN SPACE CALCULATIONS

ROOM	AREA
CELC OUTDOOR PLAY	715.5 m ²
CELC OUTDOOR PLAY	712.1 m ²
	1427.6 m ²

7.14m² / Student

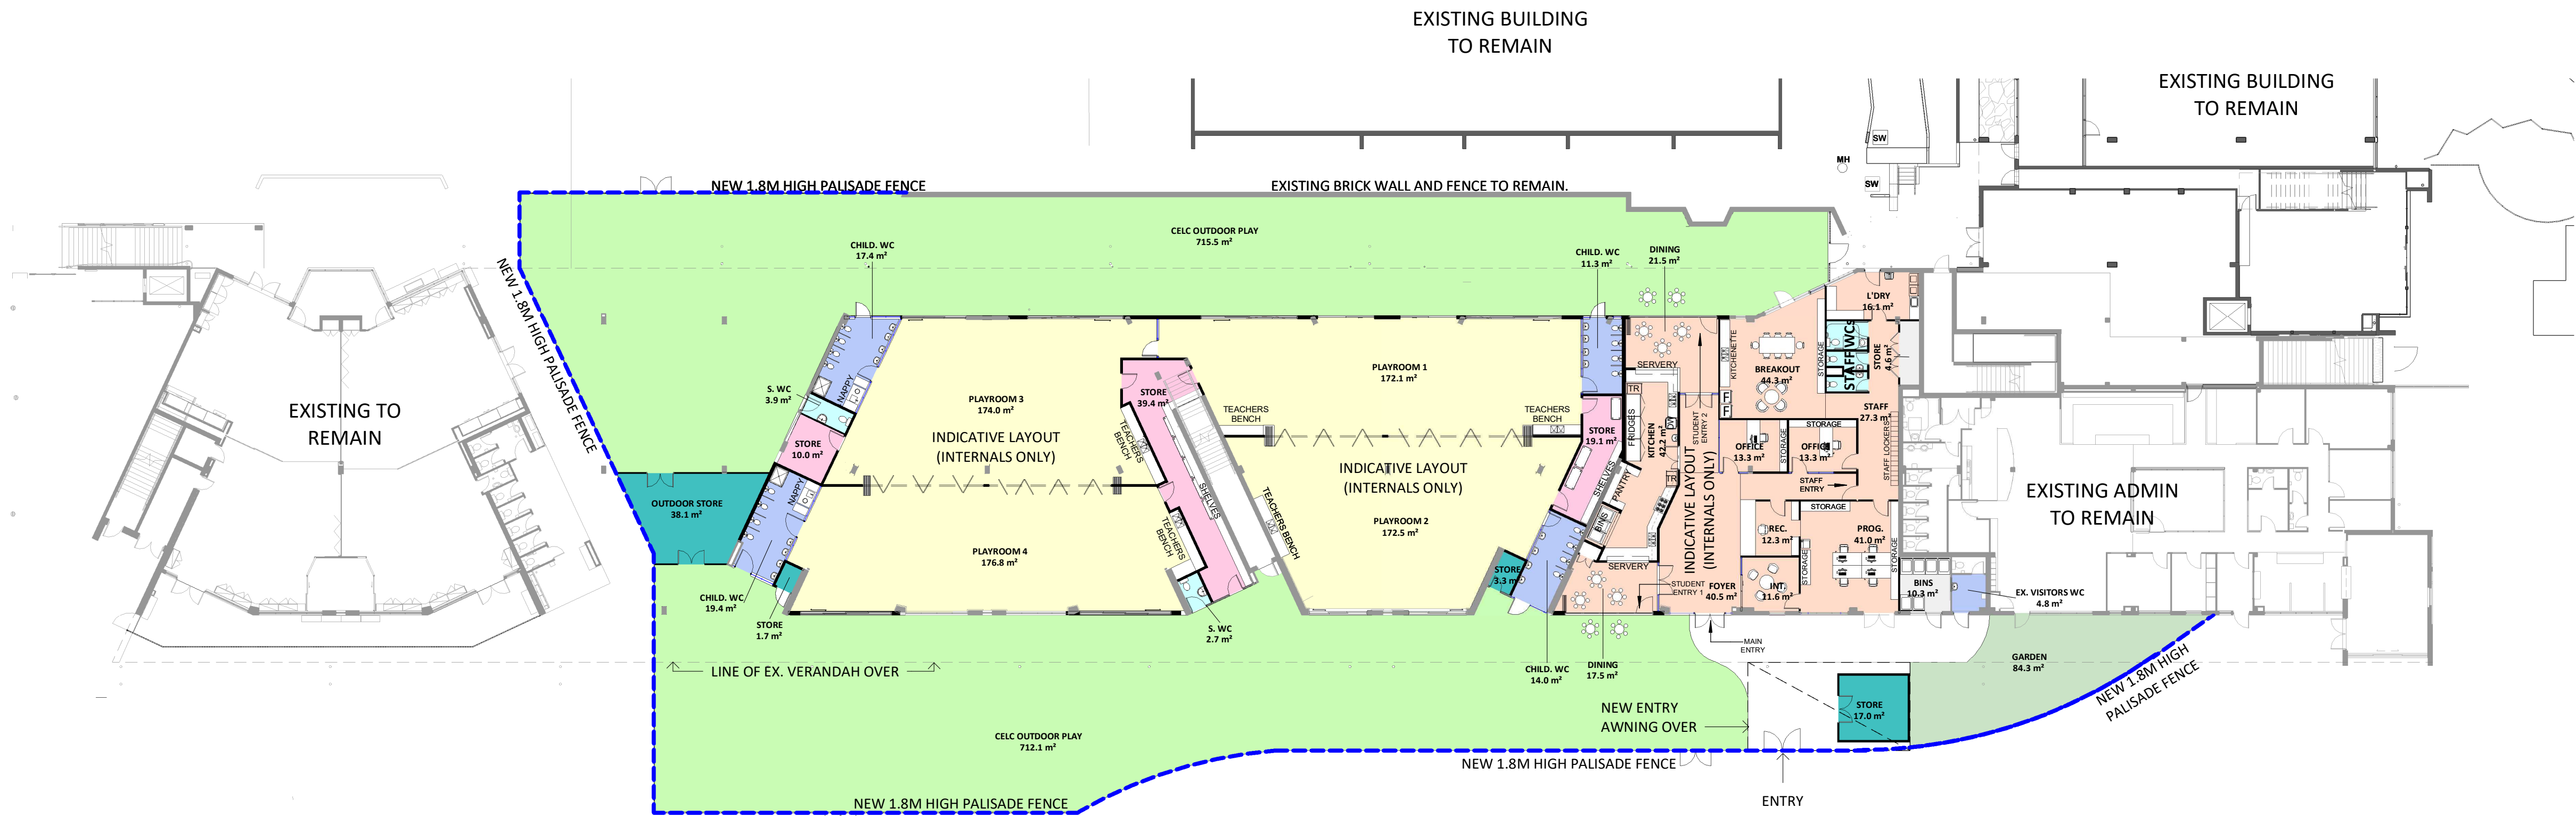

- AMENITIES
- AMENITIES - STAFF
- INDOOR
- INTERNAL STORAGE
- LANDSCAPE
- OUTDOOR
- OUTDOOR STORAGE
- STAFF
- STORAGE

Revised Development Application Issue	LB	20.08.2020	C
Revised Development Application Issue	LB	19.03.2020	B
For Development Application	LB	20.02.2020	A
subject	p.a	date	issue

architect

ALLEANZA
ARCHITECTURE

Nominated Architect: Charles Glanville, NSW Registration No. 3130

project

Westmead Catholic Community

address


Darcy Road, Westmead

client

Catholic Education Diocese
of Parramatta (CEDP)


PRELIMINARY

drawn:	JS
checked:	CG
verified:	CG
sheet size:	A1
scale:	1 : 250

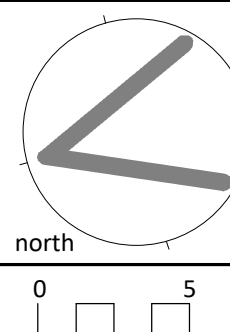


PROPOSED FLOOR PLAN
sheet

19122	AC-DA-100	C
project_no.	sheet_no.	issue

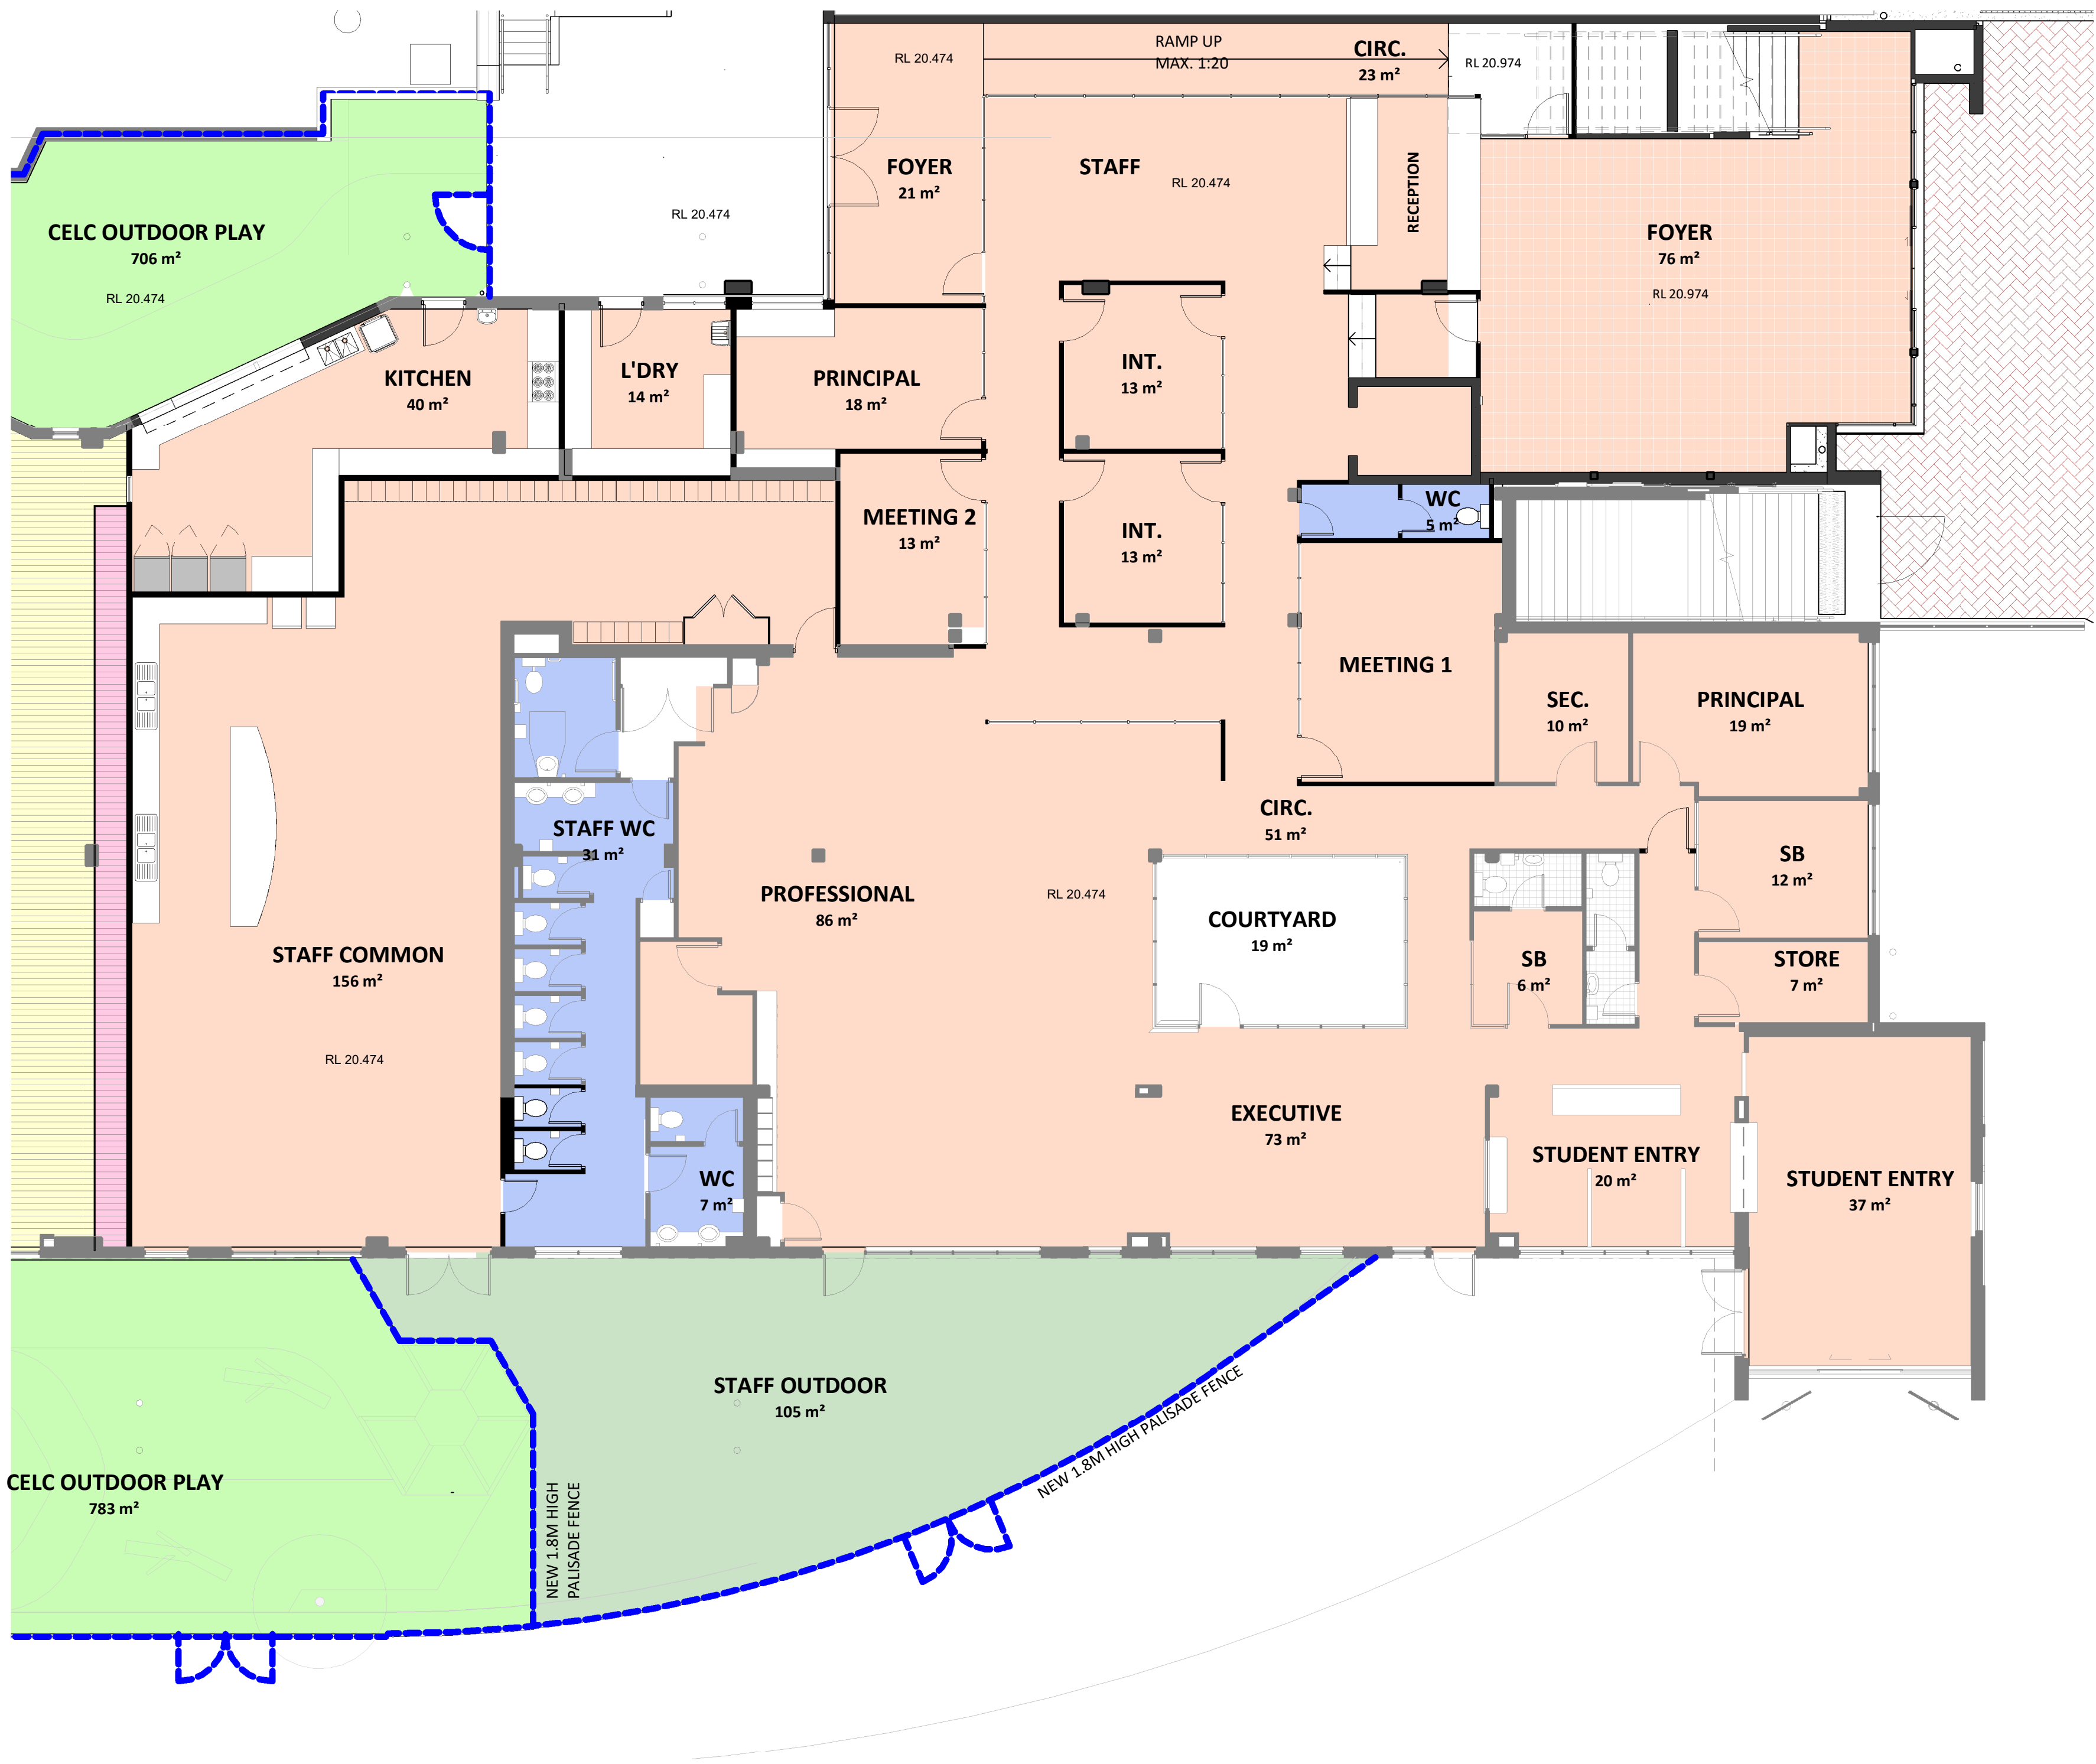

1 GROUND FLOOR - PROPOSED PLAN - DETAILED PLAN OF ADMIN
1 : 100

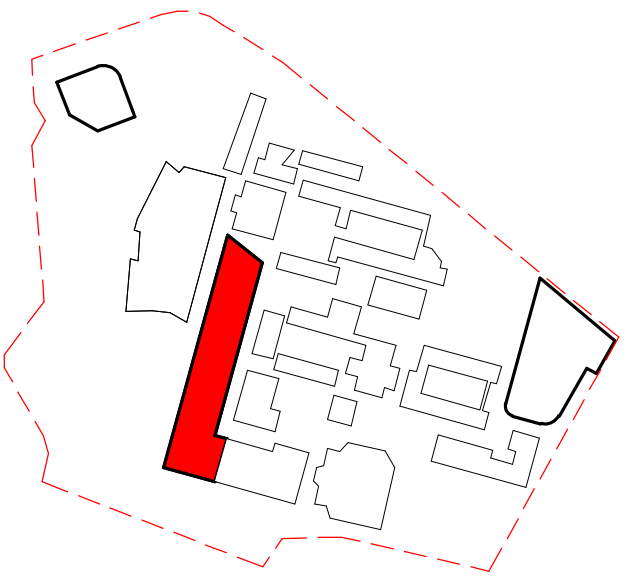

KEY PLAN CELC / ADMIN

LEGEND:

- EXTENT OF EXISTING
- EXISTING STRUCTURE (CUT)
- NEW STRUCTURE (CUT)

Revised Development Application Issue	LB	19.03.2020	B
For Development Application	LB	20.02.2020	A
subject	p.a	date	issue
architect			

ALLEANZA
ARCHITECTURE

Nominated Architect: Charles Glanville, NSW Registration No. 3130

project
Westmead Catholic Community

address
Darcy Road, Westmead

client
Catholic Education Diocese
of Parramatta (CEDP)


DEVELOPMENT APPLICATION

drawn:	JS
checked:	LB
verified:	LB
sheet size:	A1
scale:	1 : 100



GROUND FLOOR - DETAILED PLAN
OF ADMIN
sheet

19122 AC-DA-150 B
project_no. sheet_no. issue

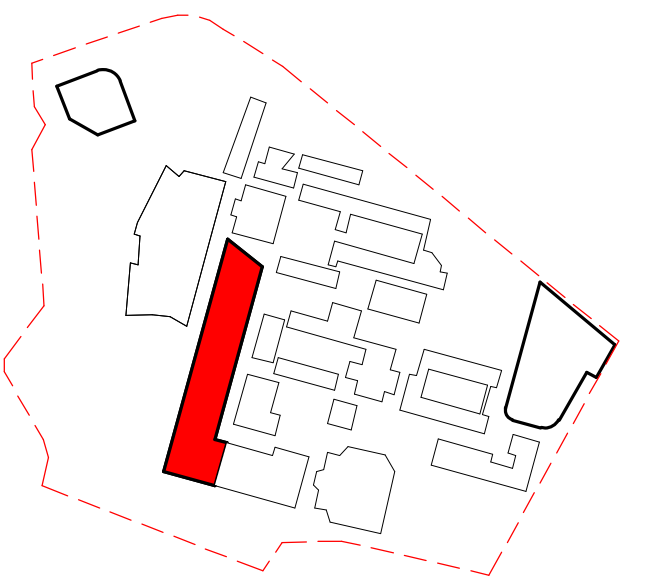

KEY PLAN CELC / ADMIN

LEGEND:

- EXTENT OF EXISTING
- EXISTING STRUCTURE (CUT)
- NEW STRUCTURE (CUT)

Revised Development Application Issue	LB	19.03.2020	B
For Development Application	LB	20.02.2020	A
subject	p.a	date	issue
architect			

ALLEANZA
ARCHITECTURE

Nominated Architect: Charles Glanville, NSW Registration No. 3130


project
Westmead Catholic Community

address
Darcy Road, Westmead

client
Catholic Education Diocese
of Parramatta (CEDP)

DEVELOPMENT APPLICATION



drawn:	JS
checked:	LB
verified:	CG
sheet size:	A1
scale:	1 : 100

 

GROUND FLOOR PLAN - DETAILED
PLAN OF CELC
sheet

19122 AC-DA-151 B
project_no. sheet_no. issue

1 OVERALL GROUND FLOOR - PROPOSED PLAN - CELC
1 : 100

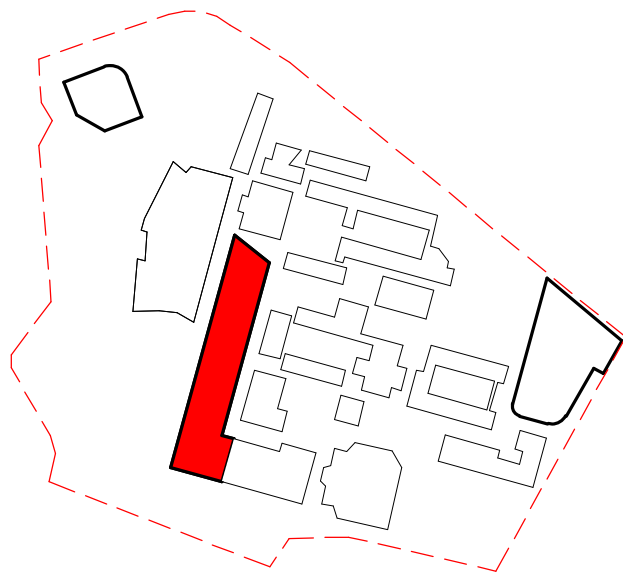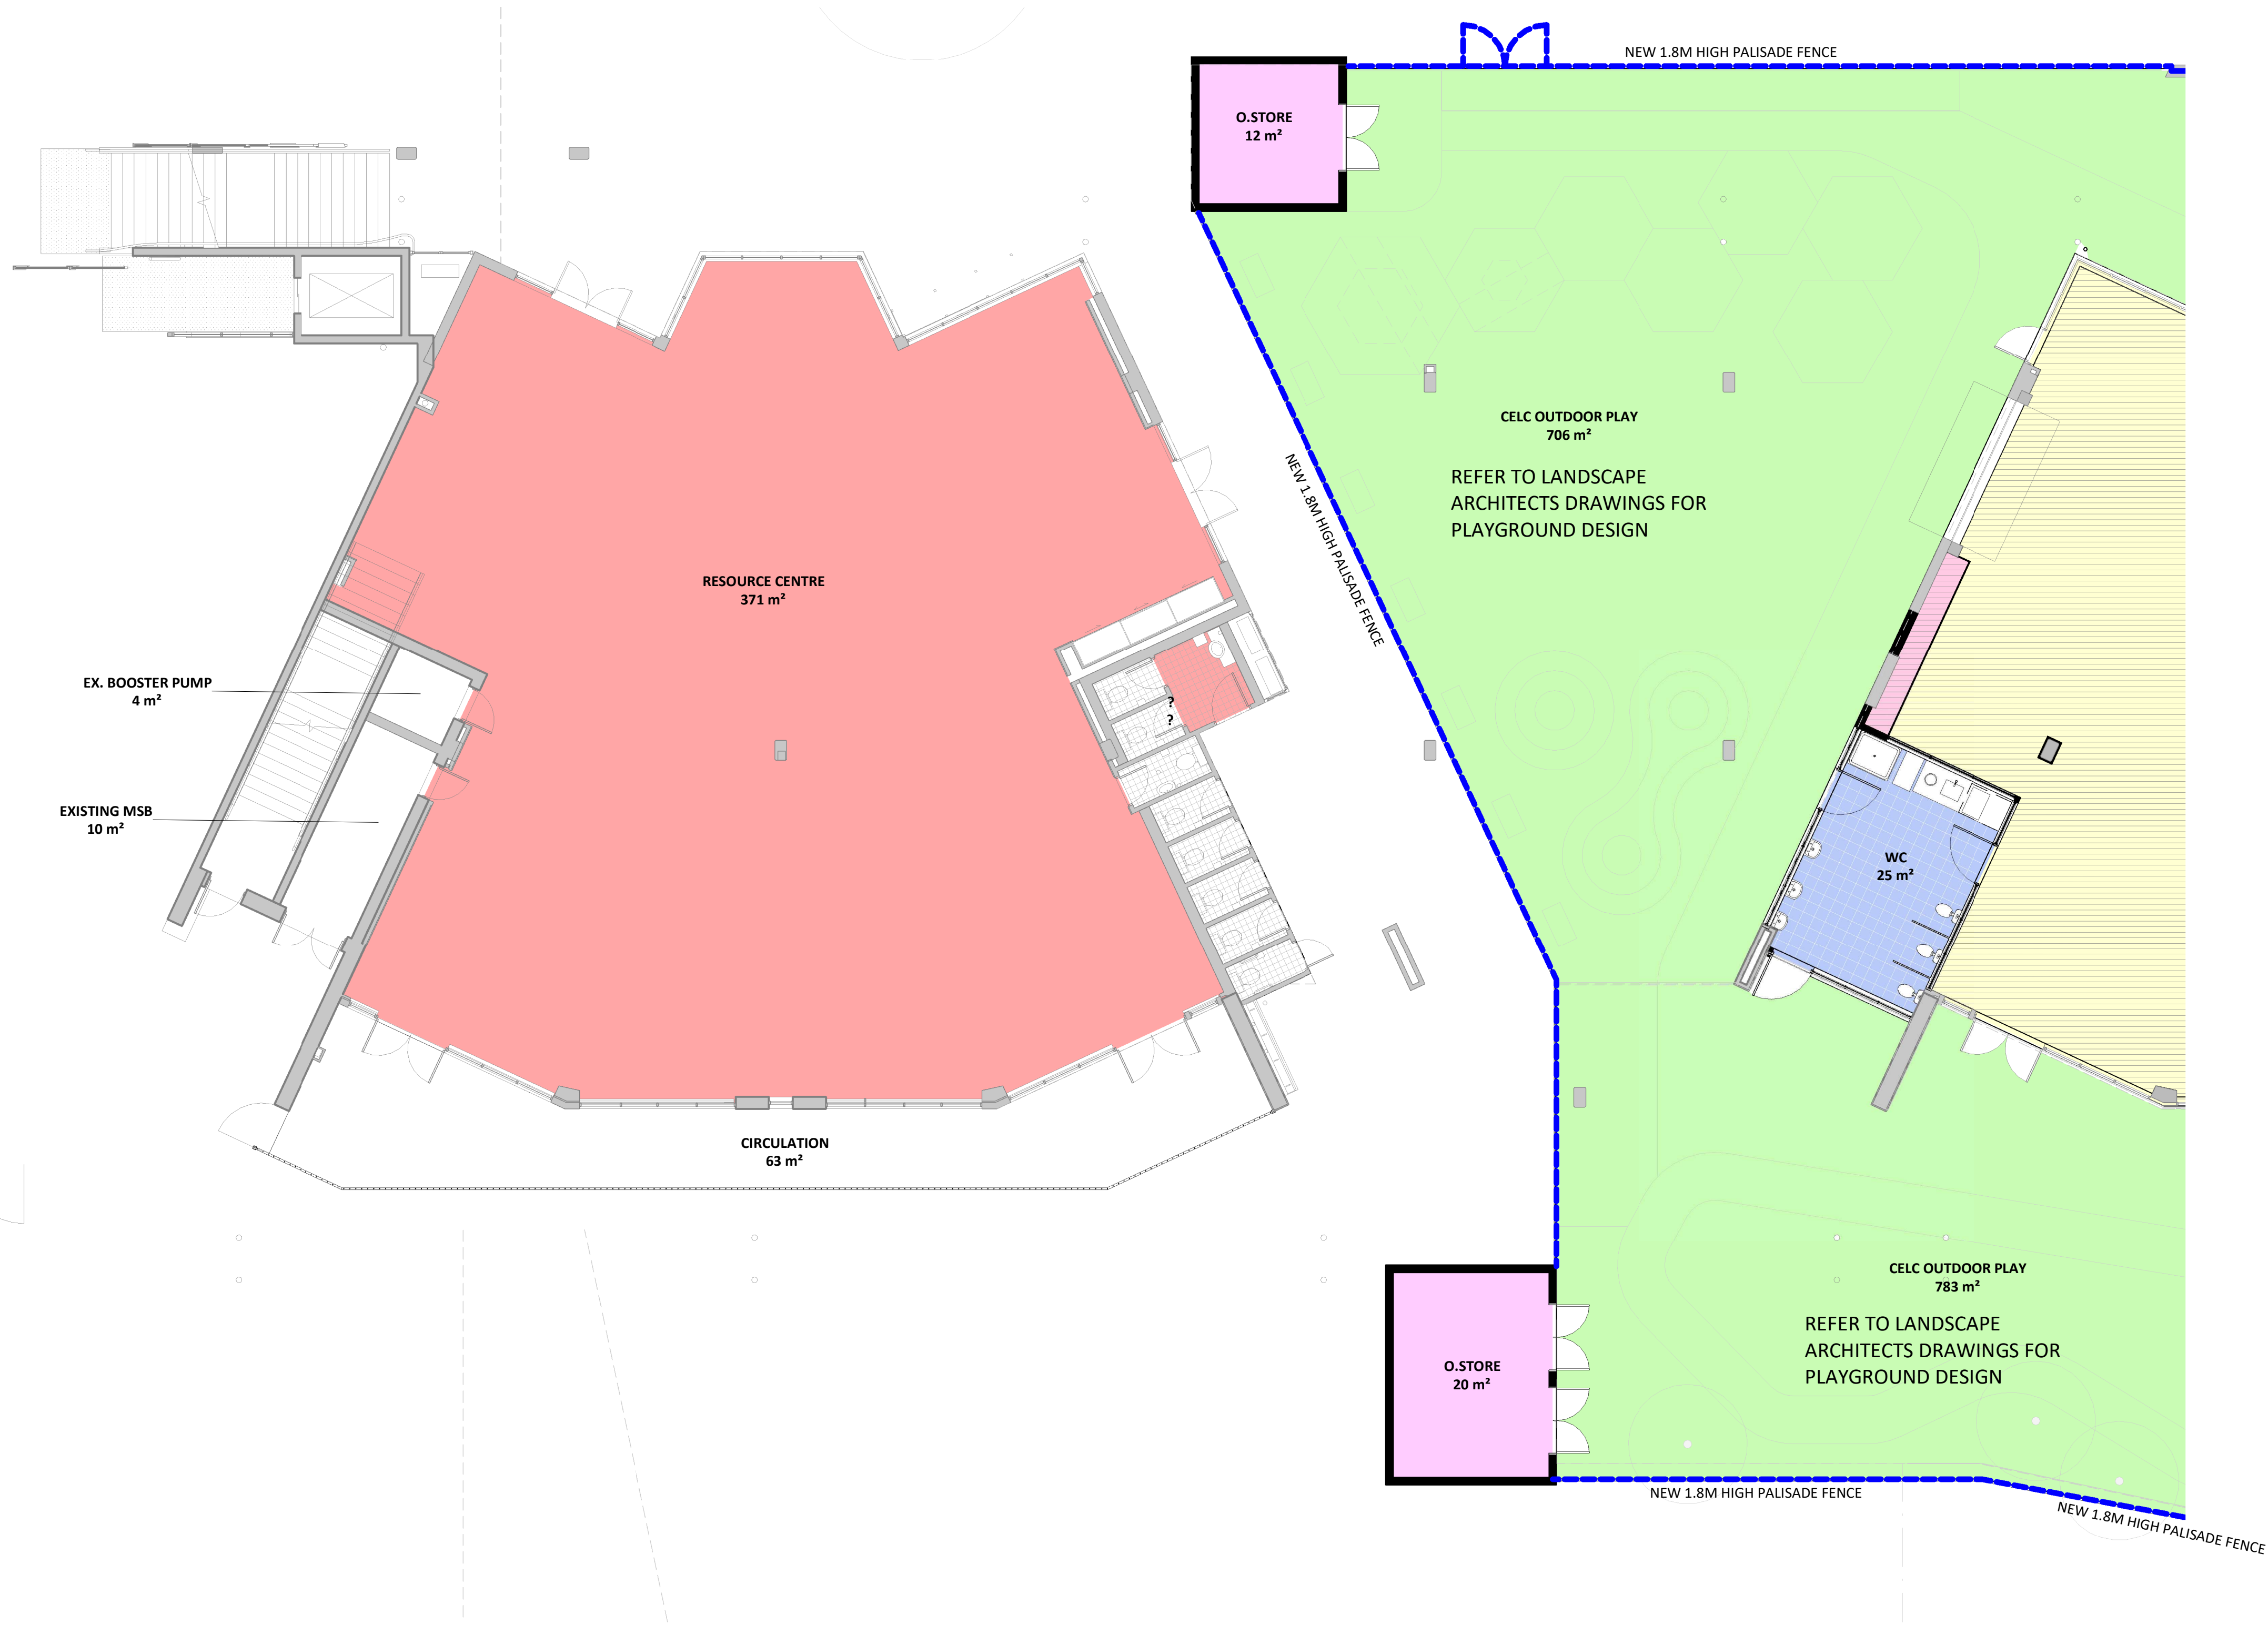

KEY PLAN CELC / ADMIN

LEGEND:

- EXTENT OF EXISTING
- EXISTING STRUCTURE (CUT)
- NEW STRUCTURE (CUT)

Revised Development Application Issue	LB	19.03.2020	B
For Development Application	LB	20.02.2020	A
subject	p.a	date	issue

architect
ALLEANZA
ARCHITECTURE

Nominated Architect: Charles Glanville, NSW Registration No. 3130

project
Westmead Catholic Community

address
Darcy Road, Westmead

client
Catholic Education Diocese
of Parramatta (CEDP)

DEVELOPMENT APPLICATION


drawn:	JS
checked:	LB
verified:	CG
sheet size:	A1
scale:	1 : 100

0 2 5 8m



GROUND FLOOR PLAN - DETAILED
PLAN OF K-6 RESOURCE CENTRE
sheet

19122 AC-DA-152 B
project_no. sheet_no. issue

1 OVERALL GROUND FLOOR - PROPOSED PLAN - K6
1 : 100

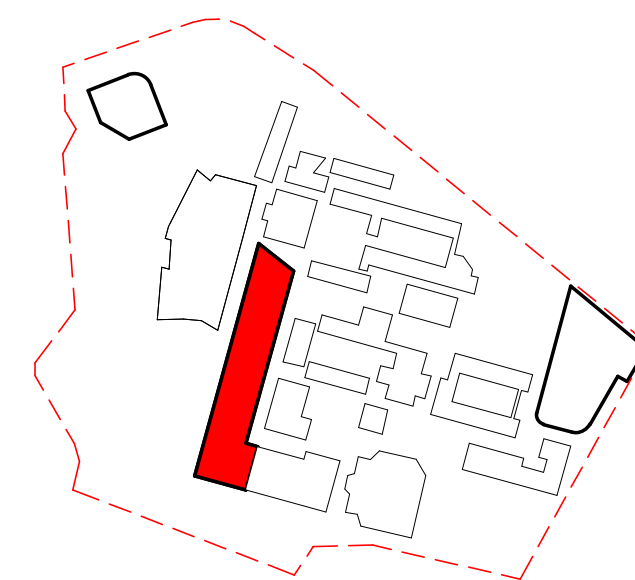

- LEGEND:
- EXTENT OF EXISTING
 - EXISTING STRUCTURE (CUT)
 - NEW STRUCTURE (CUT)
 - EXTENT OF NEW WORK

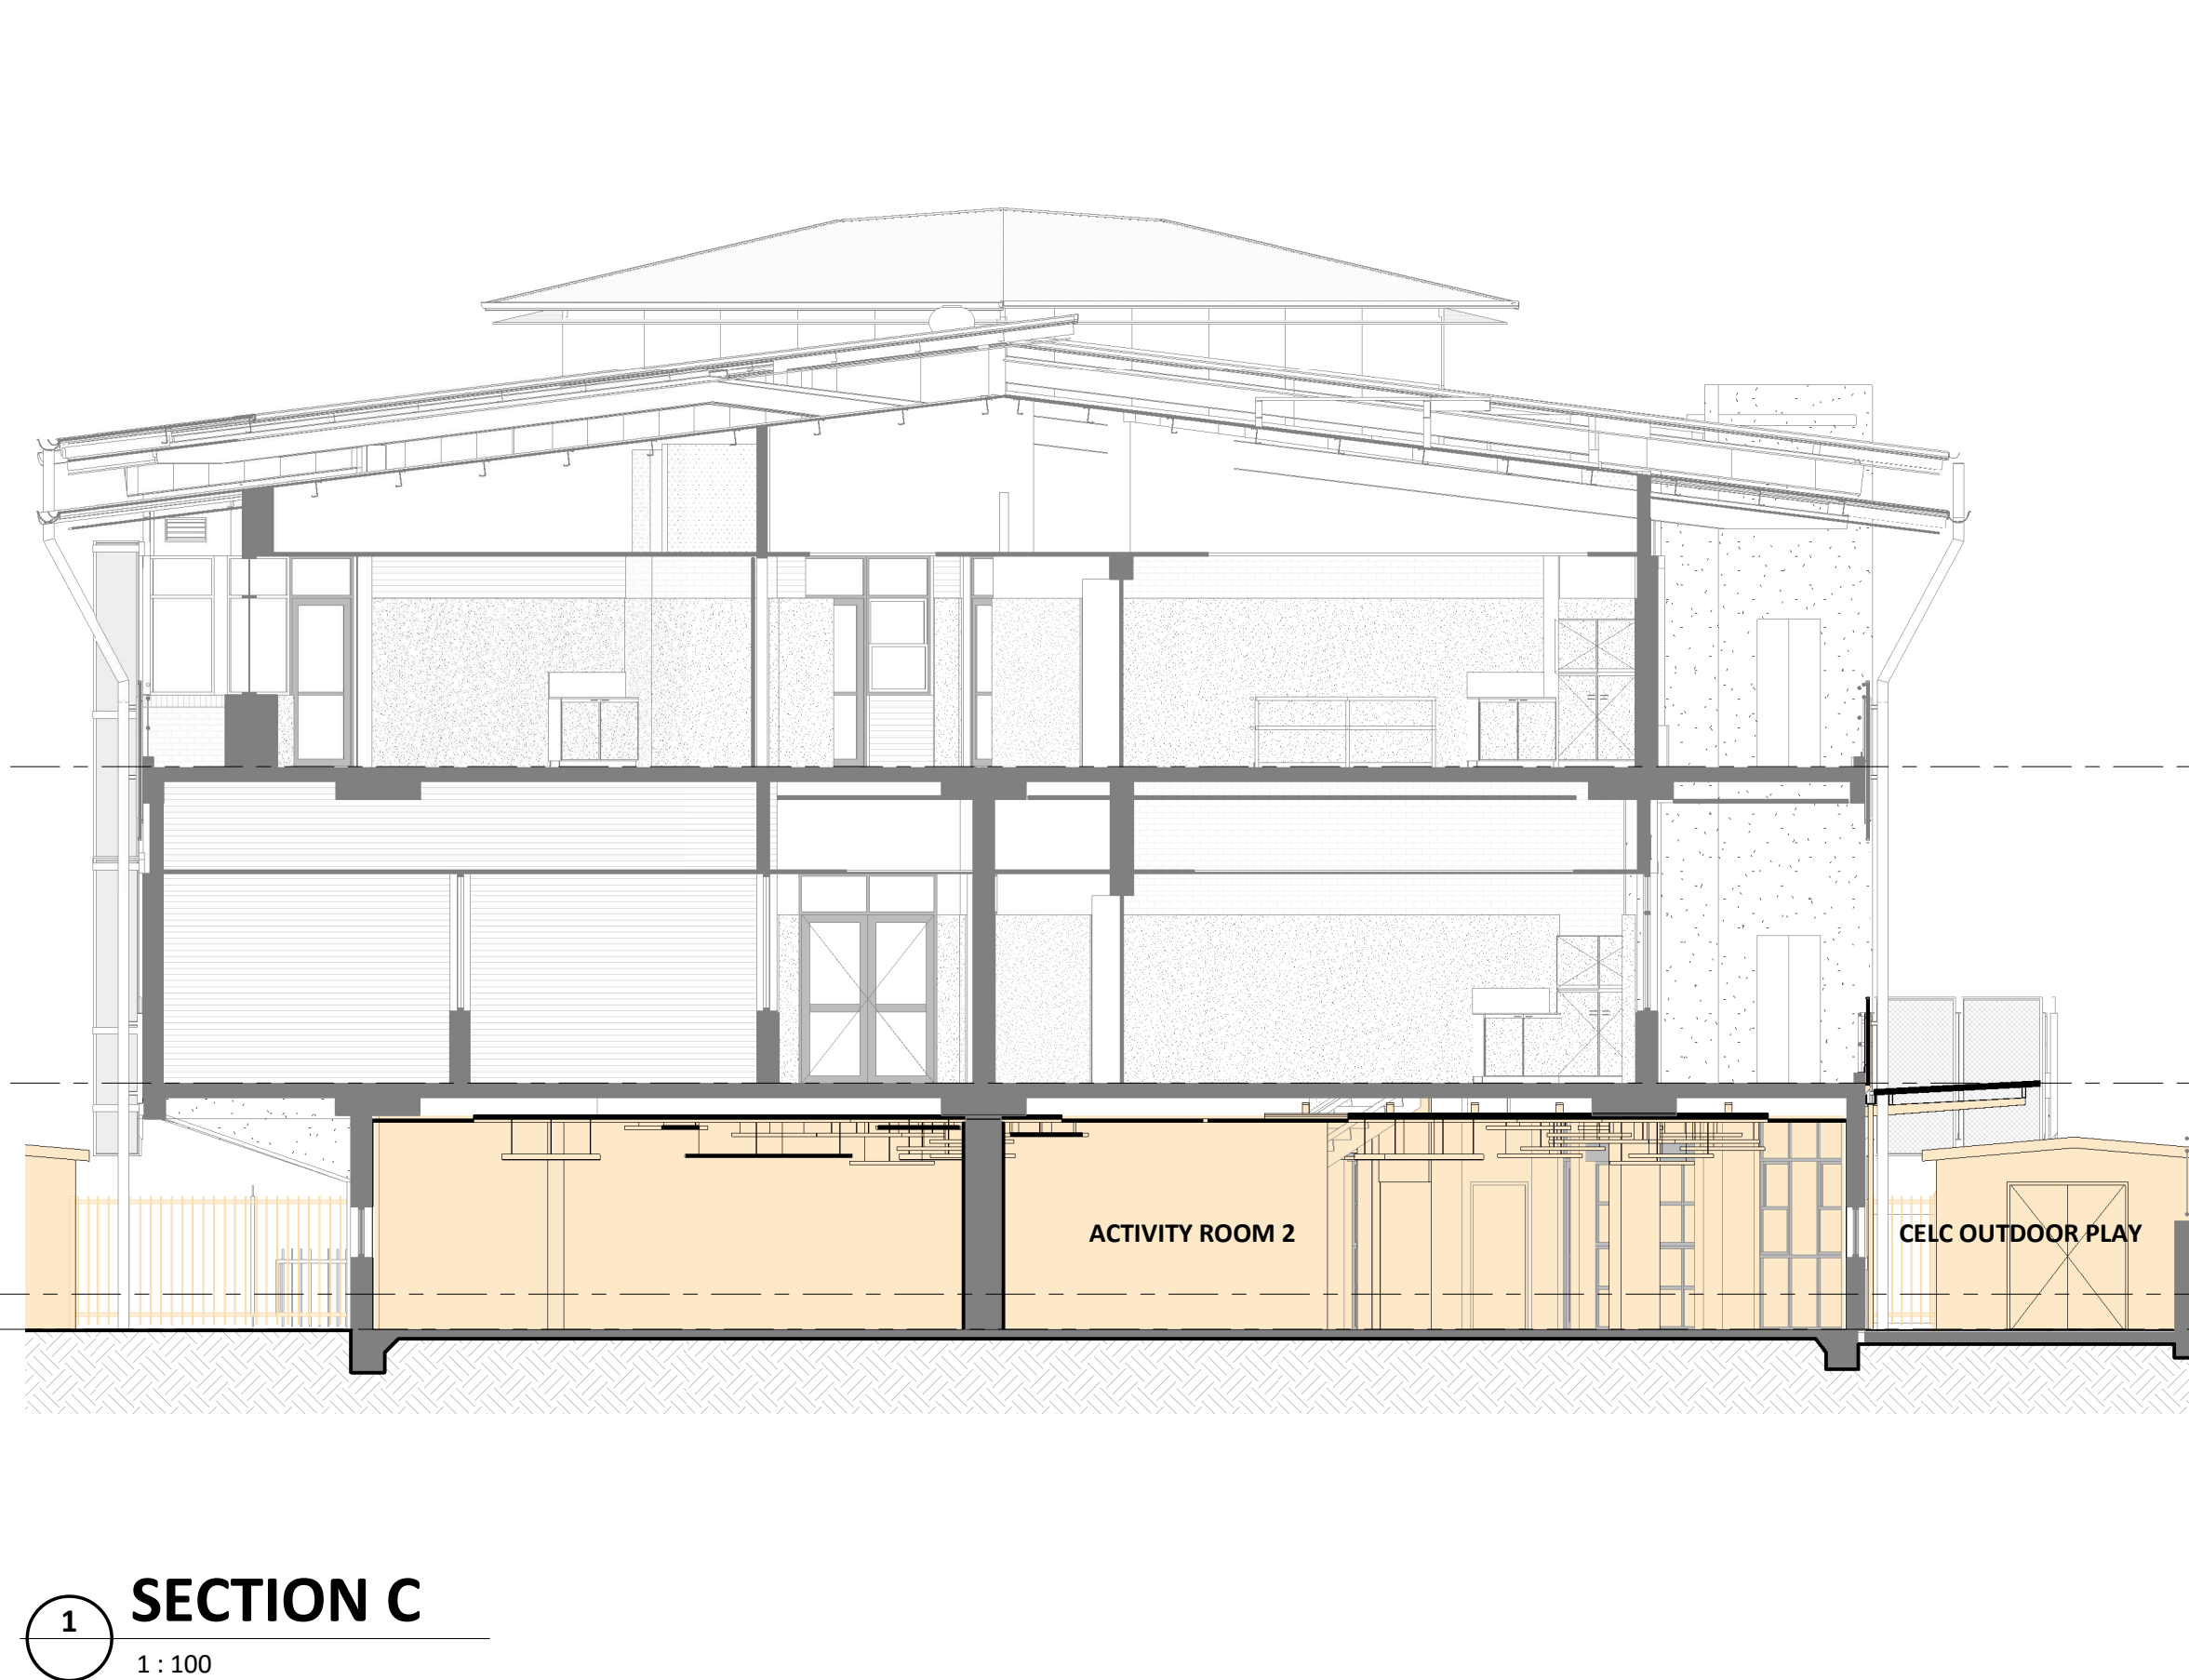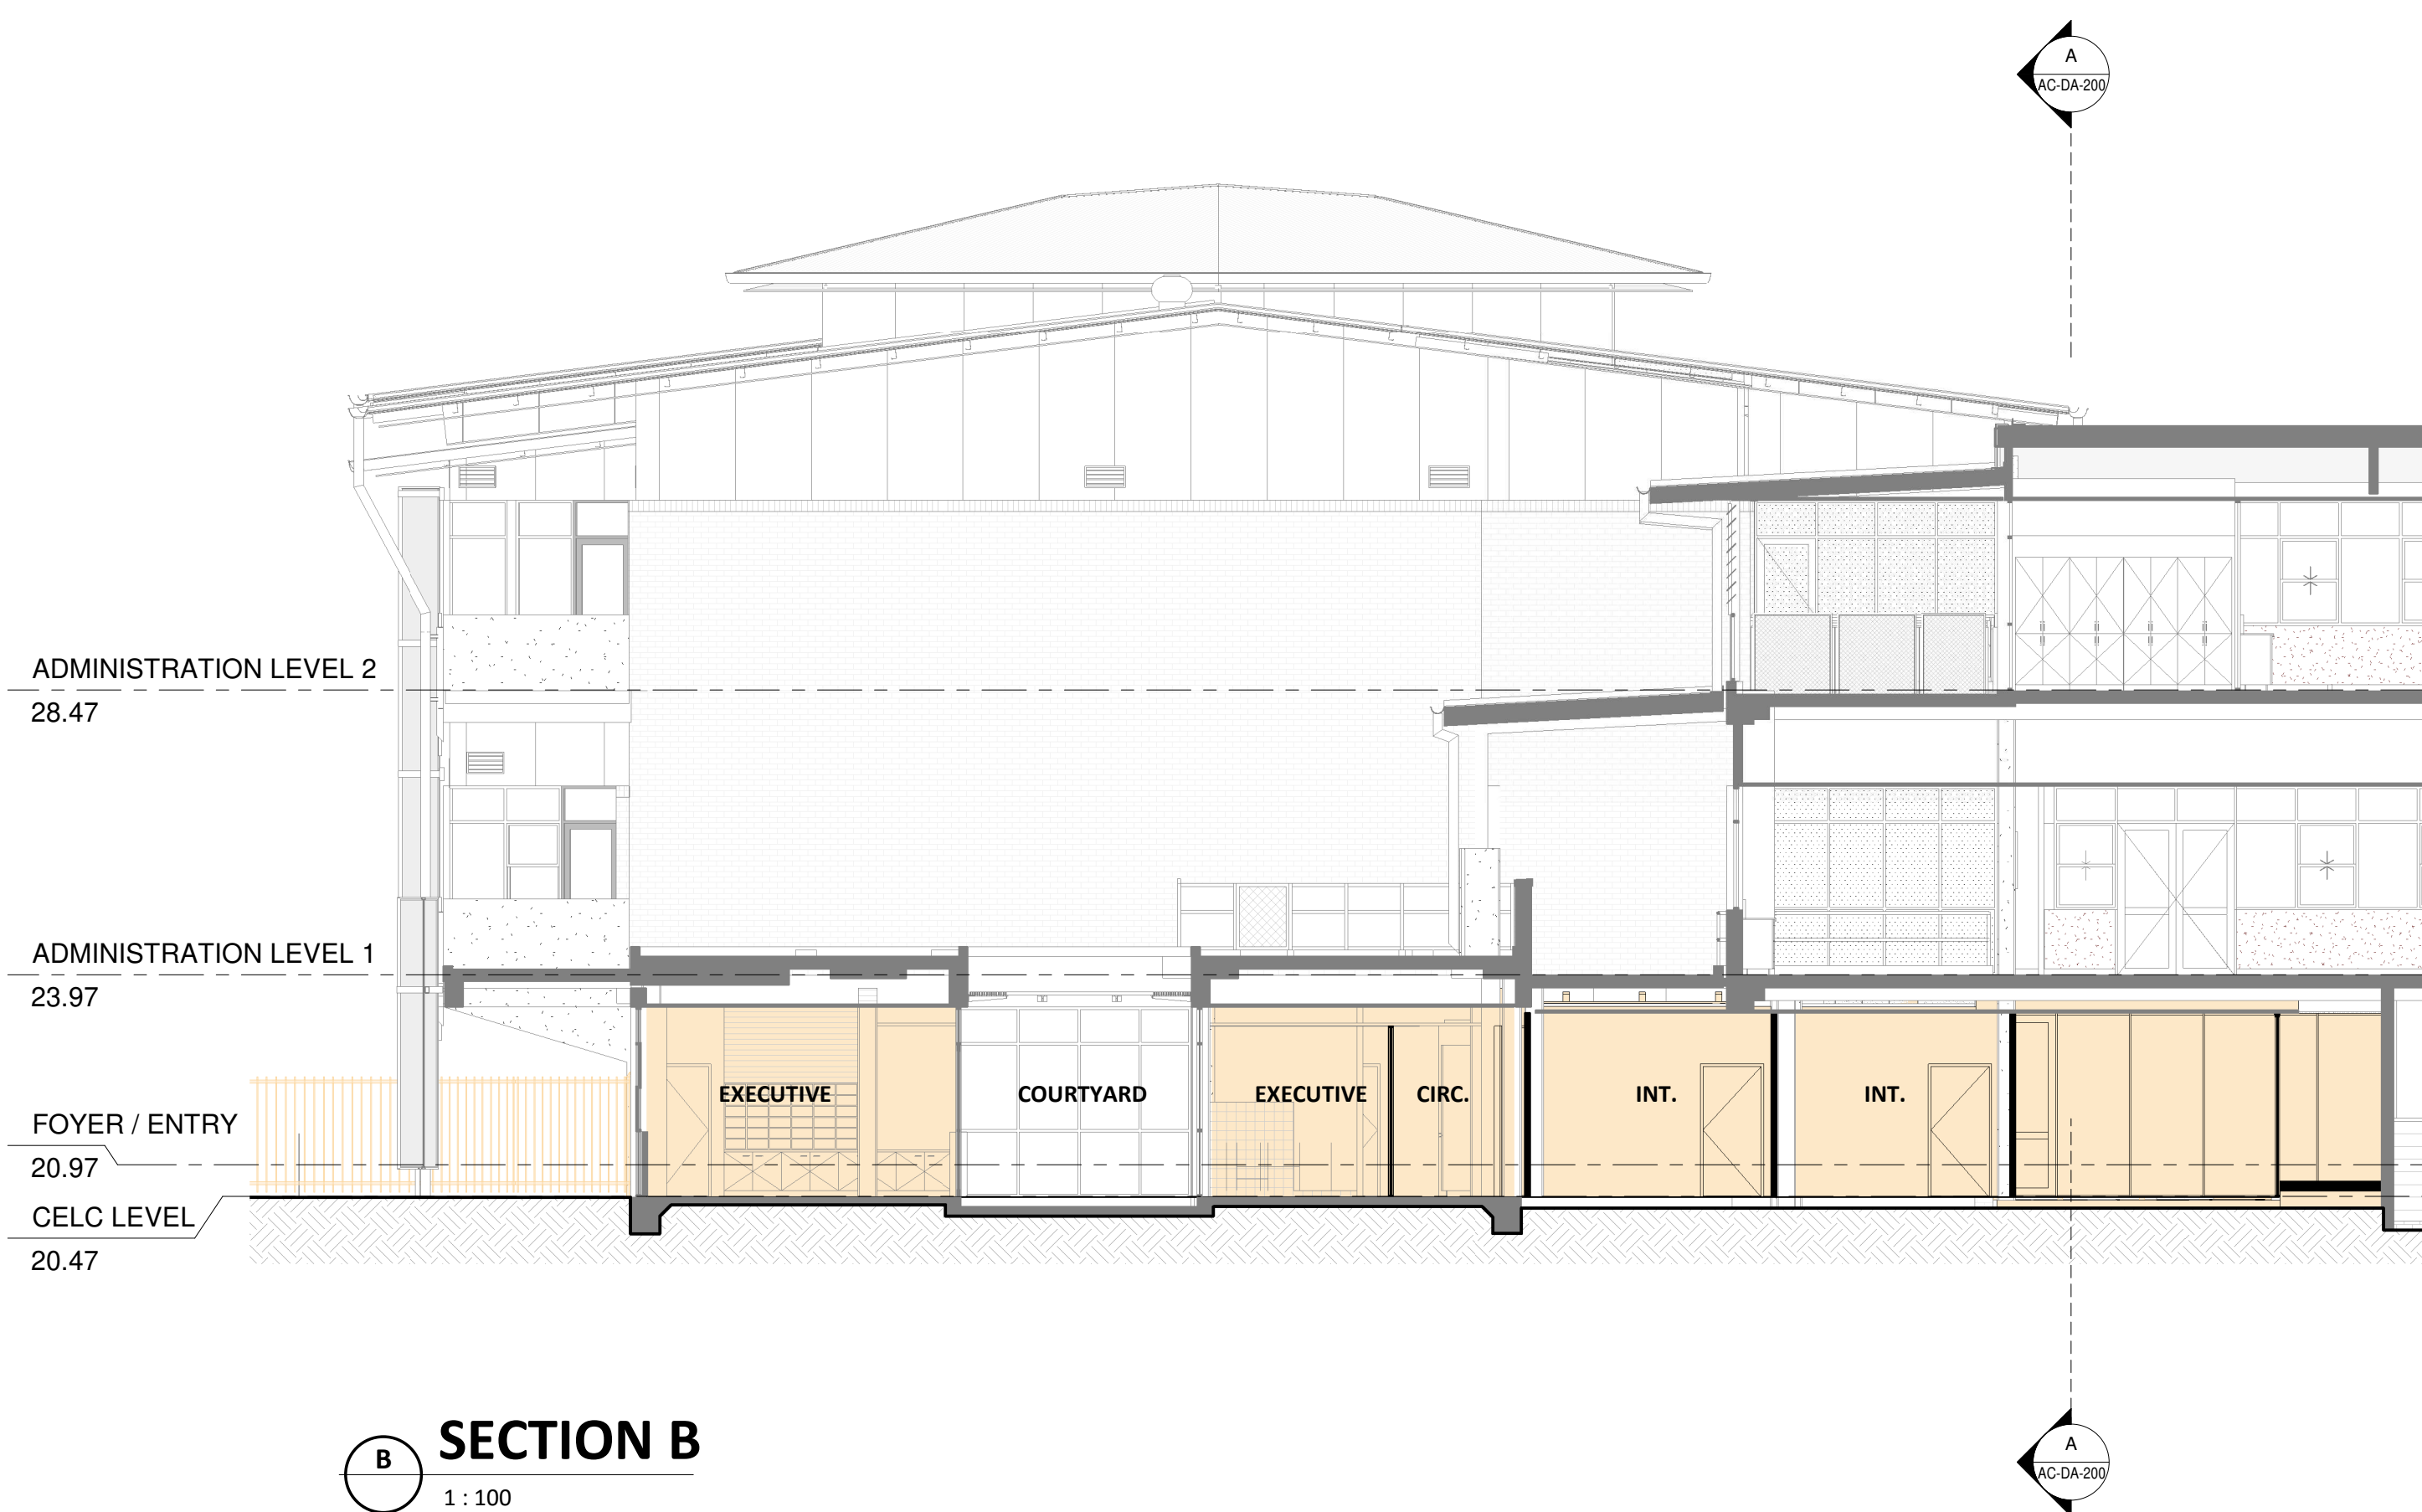

Revised Development Application Issue	LB	19.03.2020	B
For Development Application	LB	20.02.2020	A
subject	p.a	date	issue

architect

ALLEANZA
ARCHITECTURE

Nominated Architect: Charles Glenville, NSW Registration No. 3130

project

Westmead Catholic Community

address

Darcy Road, Westmead

client

Catholic Education Diocese
of Parramatta (CEDP)

DEVELOPMENT APPLICATION

drawn:	JS
checked:	LB
verified:	CG
sheet size:	A1

scale: 1 : 100

0 2 5 8m

SECTIONS
sheet

19122 AC-DA-200 B
project_no. sheet_no. issue

ADMINISTRATION LEVEL 2
28.47
ADMINISTRATION LEVEL 1
23.97
FOYER / ENTRY
20.97
CELC LEVEL
20.47

1A WEST ELEVATION PART A

1 : 200

NEW 1.8M HIGH
PALISADE FENCE

NEW WALL AND GLAZING

NEW GLAZING TO WALL

Refer to Drawing 1B / AC-DA-300 for Continuation

ADMINISTRATION LEVEL 2
28.47
ADMINISTRATION LEVEL 1
23.97
FOYER / ENTRY
20.97
CELC LEVEL
20.47

1B WEST ELEVATION PART B

1 : 200

NEW/MODIFIED SCREEN/BALUSTRADE
TO MATCH EXISTING

ADMINISTRATION LEVEL 2
28.47
ADMINISTRATION LEVEL 1
23.97
FOYER / ENTRY
20.97
CELC LEVEL
20.47

2A EAST ELEVATION PART A

1 : 200

NEW GLAZED
WALLS

NEW WALL AND
WINDOWS

NEW DOORS

NEW OPENING IN WALL
FOR ROLLER SHUTTER TO
KITCHEN

Refer to Drawing 2B / AC-DA-300 for Continuation

ADMINISTRATION LEVEL 2
28.47
ADMINISTRATION LEVEL 1
23.97
FOYER / ENTRY
20.97
CELC LEVEL
20.47

2B EAST ELEVATION PART B


1 : 200

NEW POLYCARBONATE AWNING

NEW WALLS
AND GLAZING

NEW 1.8M HIGH PALISADE
FENCE (BEYOND)

NEW STORAGE
SHED

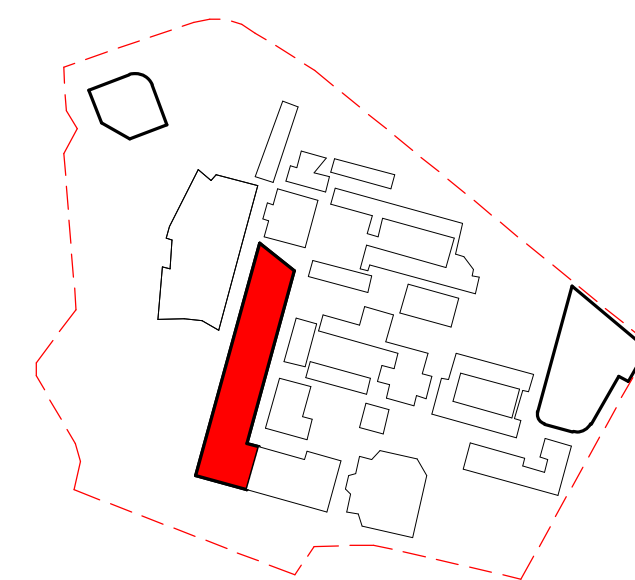

KEY PLAN CELC / ADMIN

LEGEND:

- EXTENT OF EXISTING
- EXISTING STRUCTURE (CUT)
- NEW STRUCTURE (CUT)
- EXTENT OF NEW WORK

Revised Development Application Issue	LB	19.03.2020	B
For Development Application	LB	20.02.2020	A
subject	p.a	date	issue

architect
ALLEANZA
ARCHITECTURE

Nominated Architect: Charles Glanville, NSW Registration No. 3130

project
Westmead Catholic Community

address
Darcy Road, Westmead

client
**Catholic Education Diocese
of Parramatta (CEDP)**


DEVELOPMENT APPLICATION

drawn:	JS
checked:	LB
verified:	CG
sheet size:	A1


scale: 1 : 200
0 4 10 16m

ELEVATIONS - SHEET 1
sheet


19122	AC-DA-300	B
project_no.	sheet_no.	issue

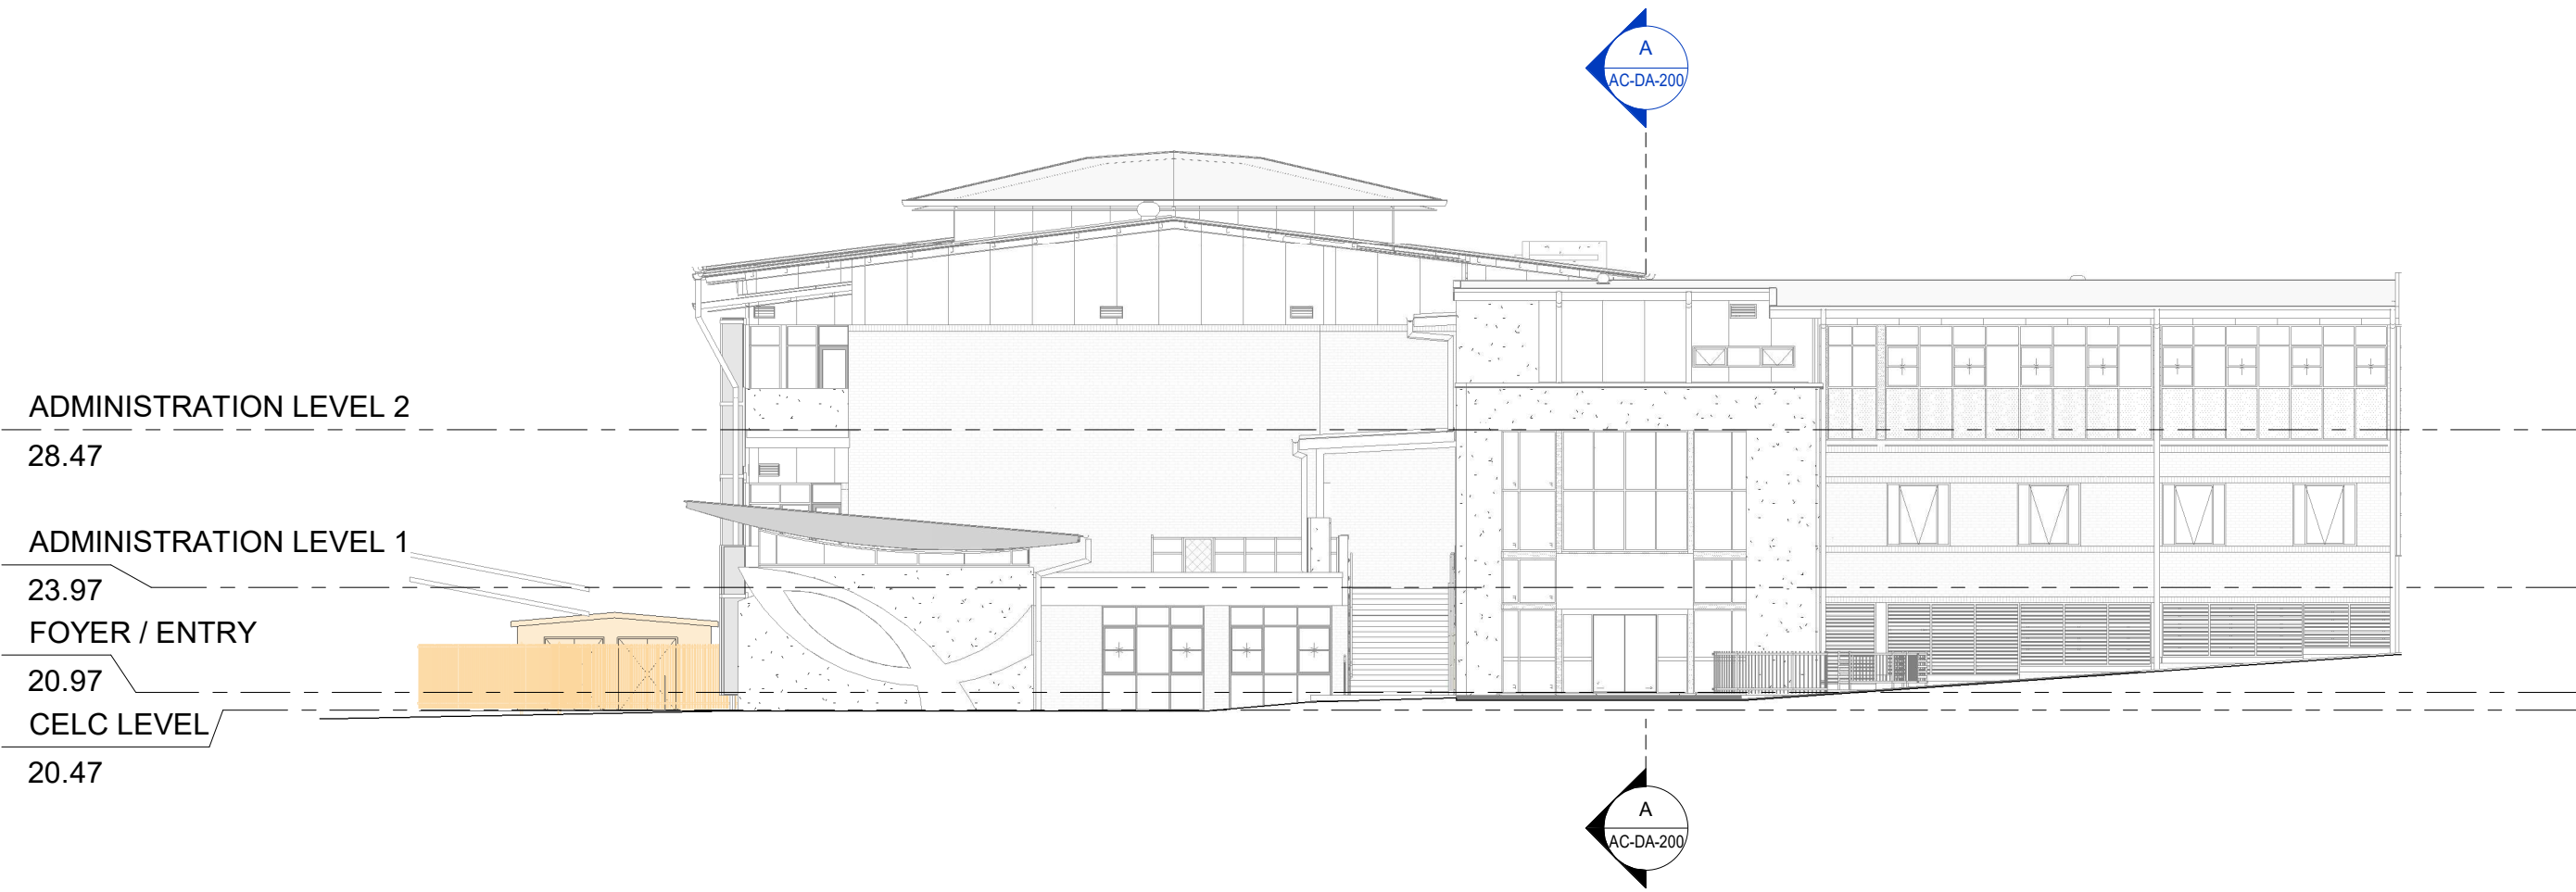


3 SOUTH ELEVATION
1 : 200

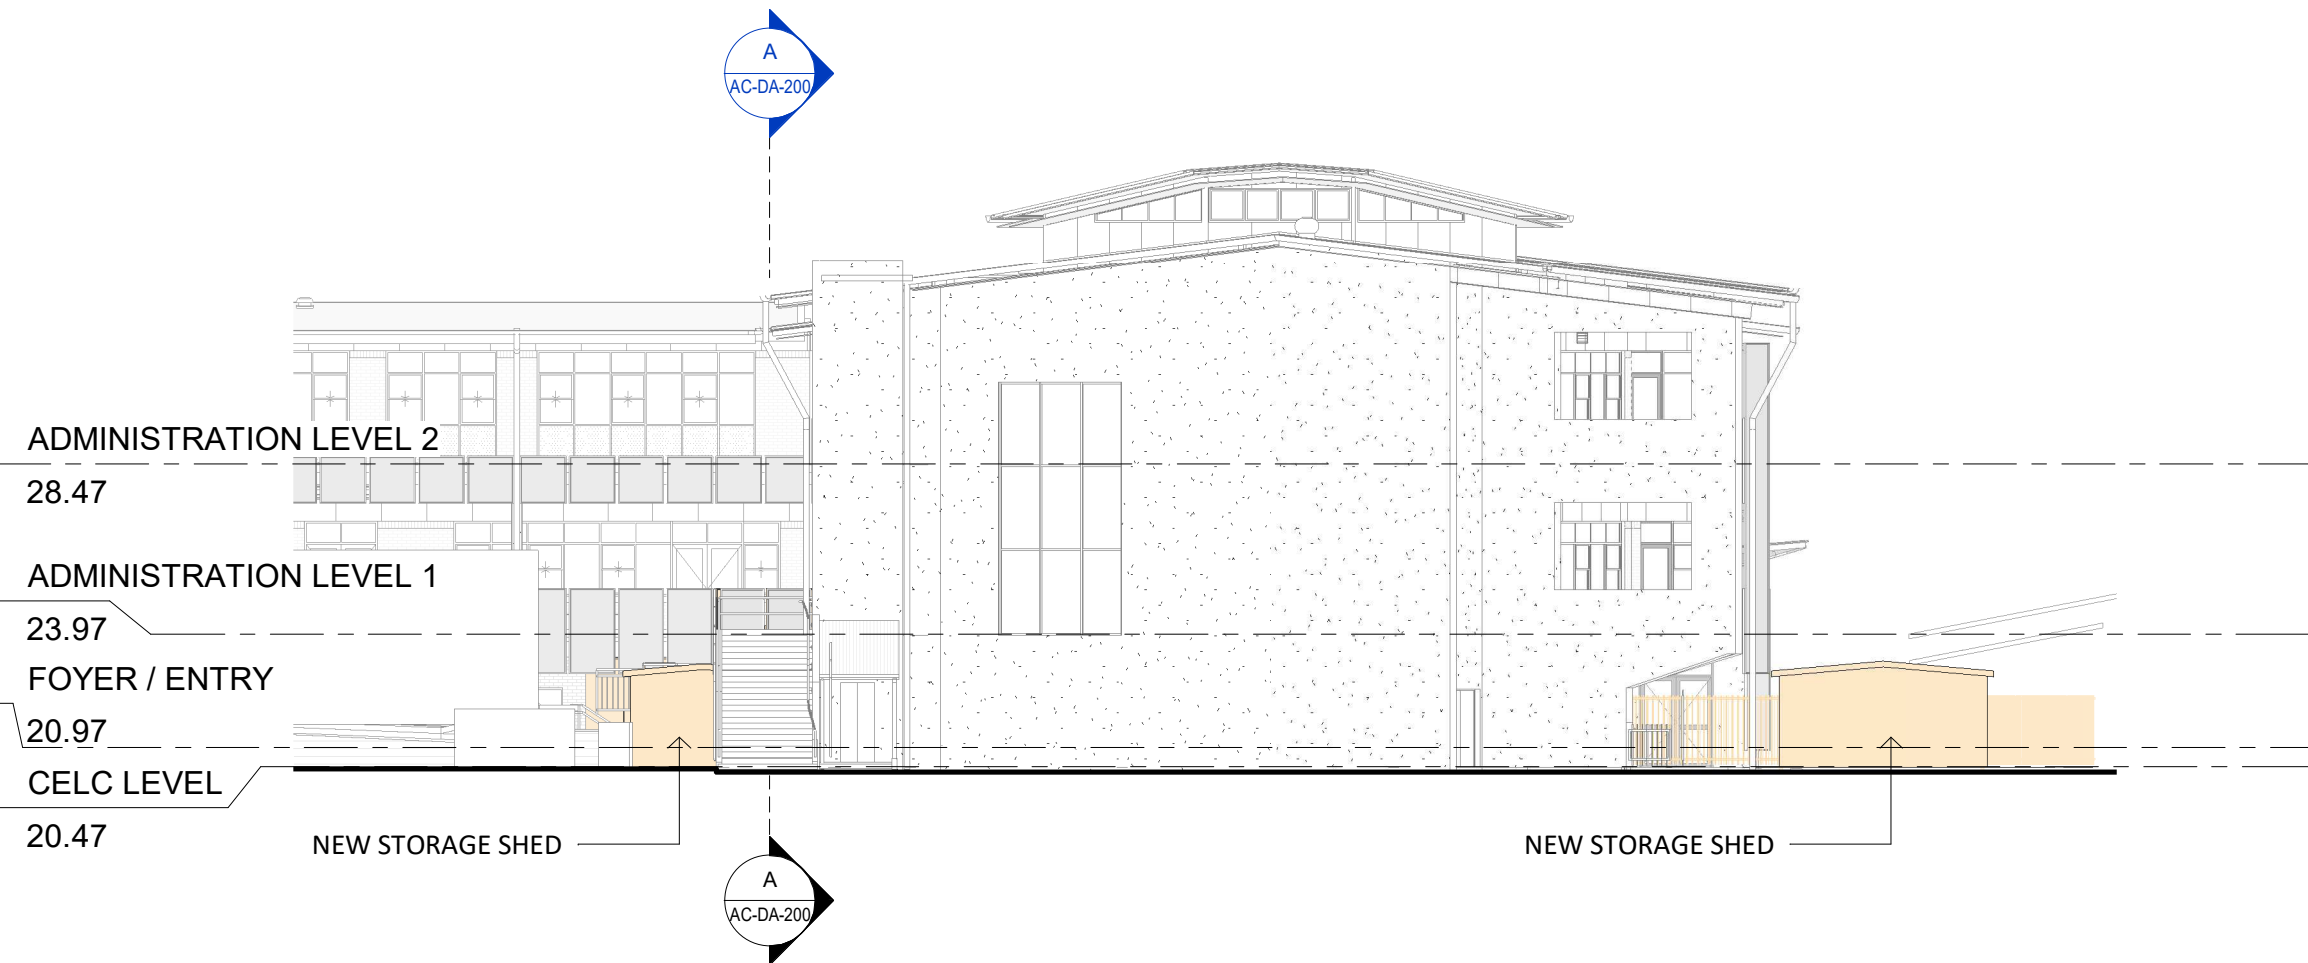

4 NORTH ELEVATION
1 : 200

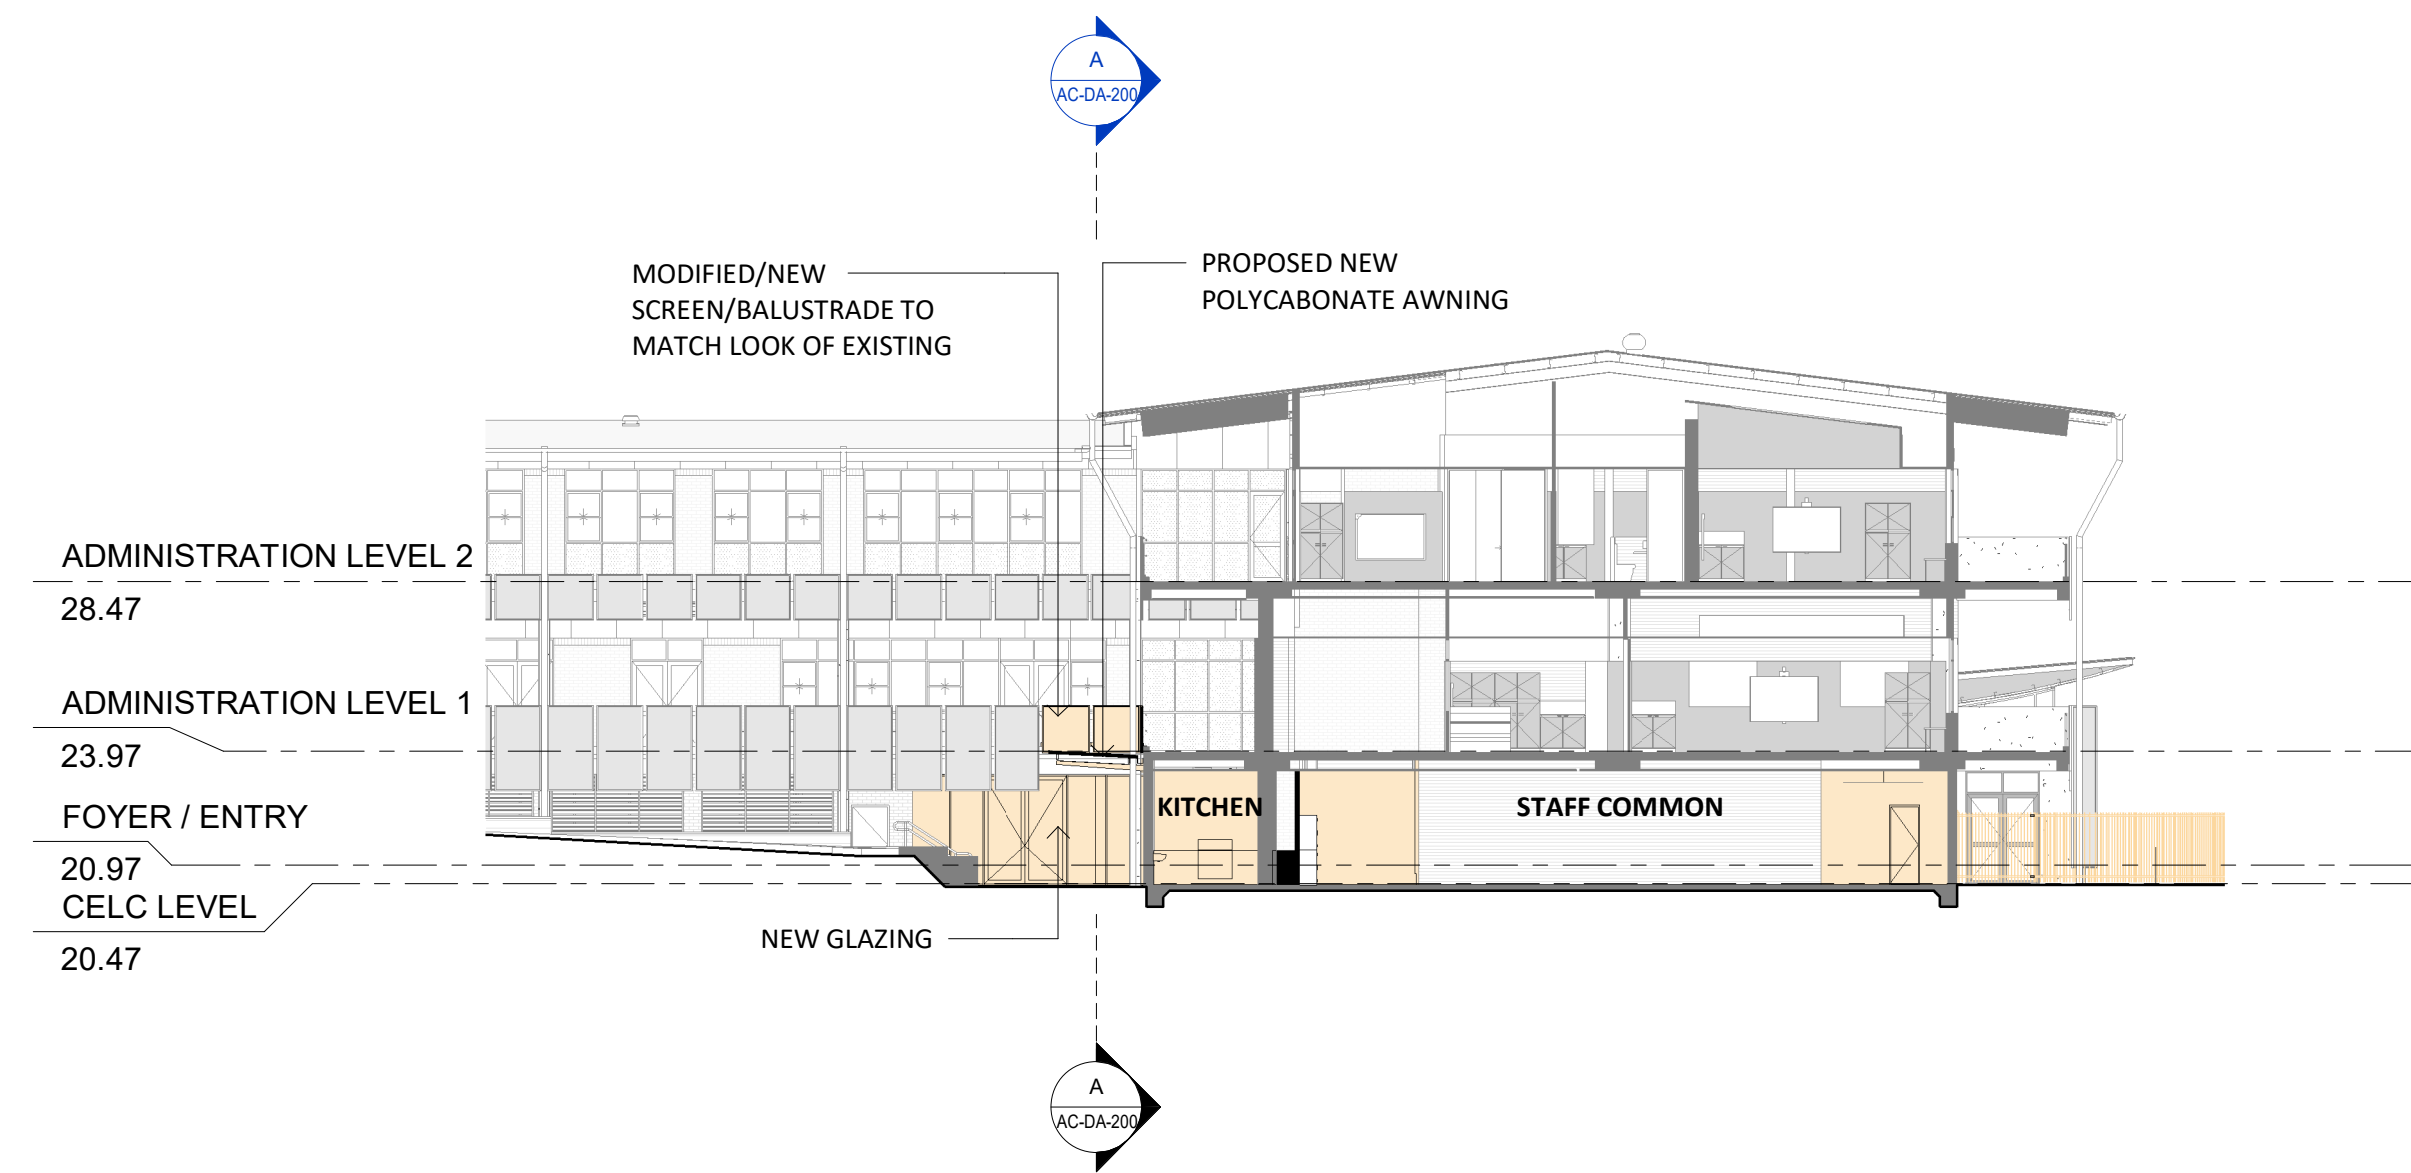

5 PARTIAL NORTH ELEVATION & PARTIAL SECTION
1 : 200

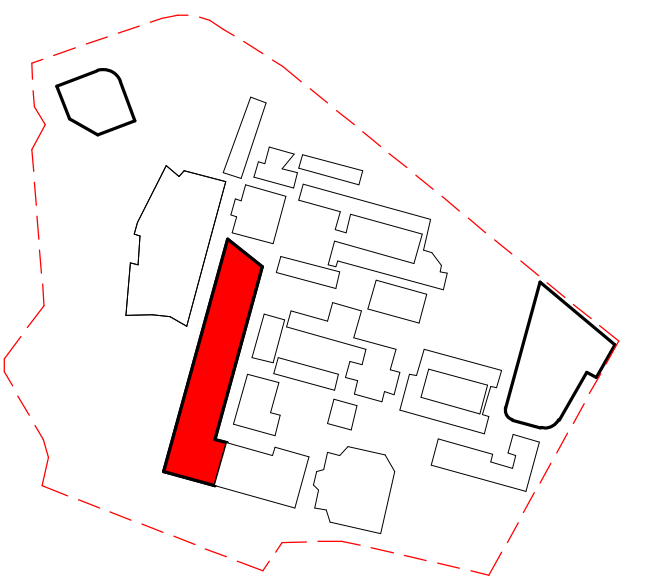

KEY PLAN CELC / ADMIN

- LEGEND:
- EXTENT OF EXISTING
 - EXISTING STRUCTURE (CUT)
 - NEW STRUCTURE (CUT)
 - EXTENT OF NEW WORK

Revised Development Application Issue	LB	19.03.2020	B
For Development Application	LB	20.02.2020	A
subject	p.a	date	issue

architect

ALLEANZA
ARCHITECTURE

Nominated Architect: Charles Glanville, NSW Registration No. 3130

project
Westmead Catholic Community

address


Darcy Road, Westmead

client

Catholic Education Diocese
of Parramatta (CEDP)


DEVELOPMENT APPLICATION

drawn:	JS
checked:	LB
verified:	CG
sheet size:	A1

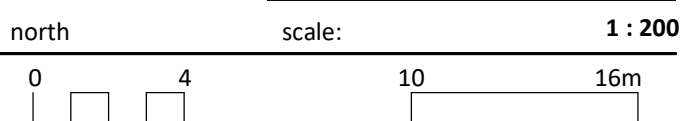


ELEVATIONS - SHEET 2
sheet


19122 AC-DA-301 B
project_no. sheet_no. issue

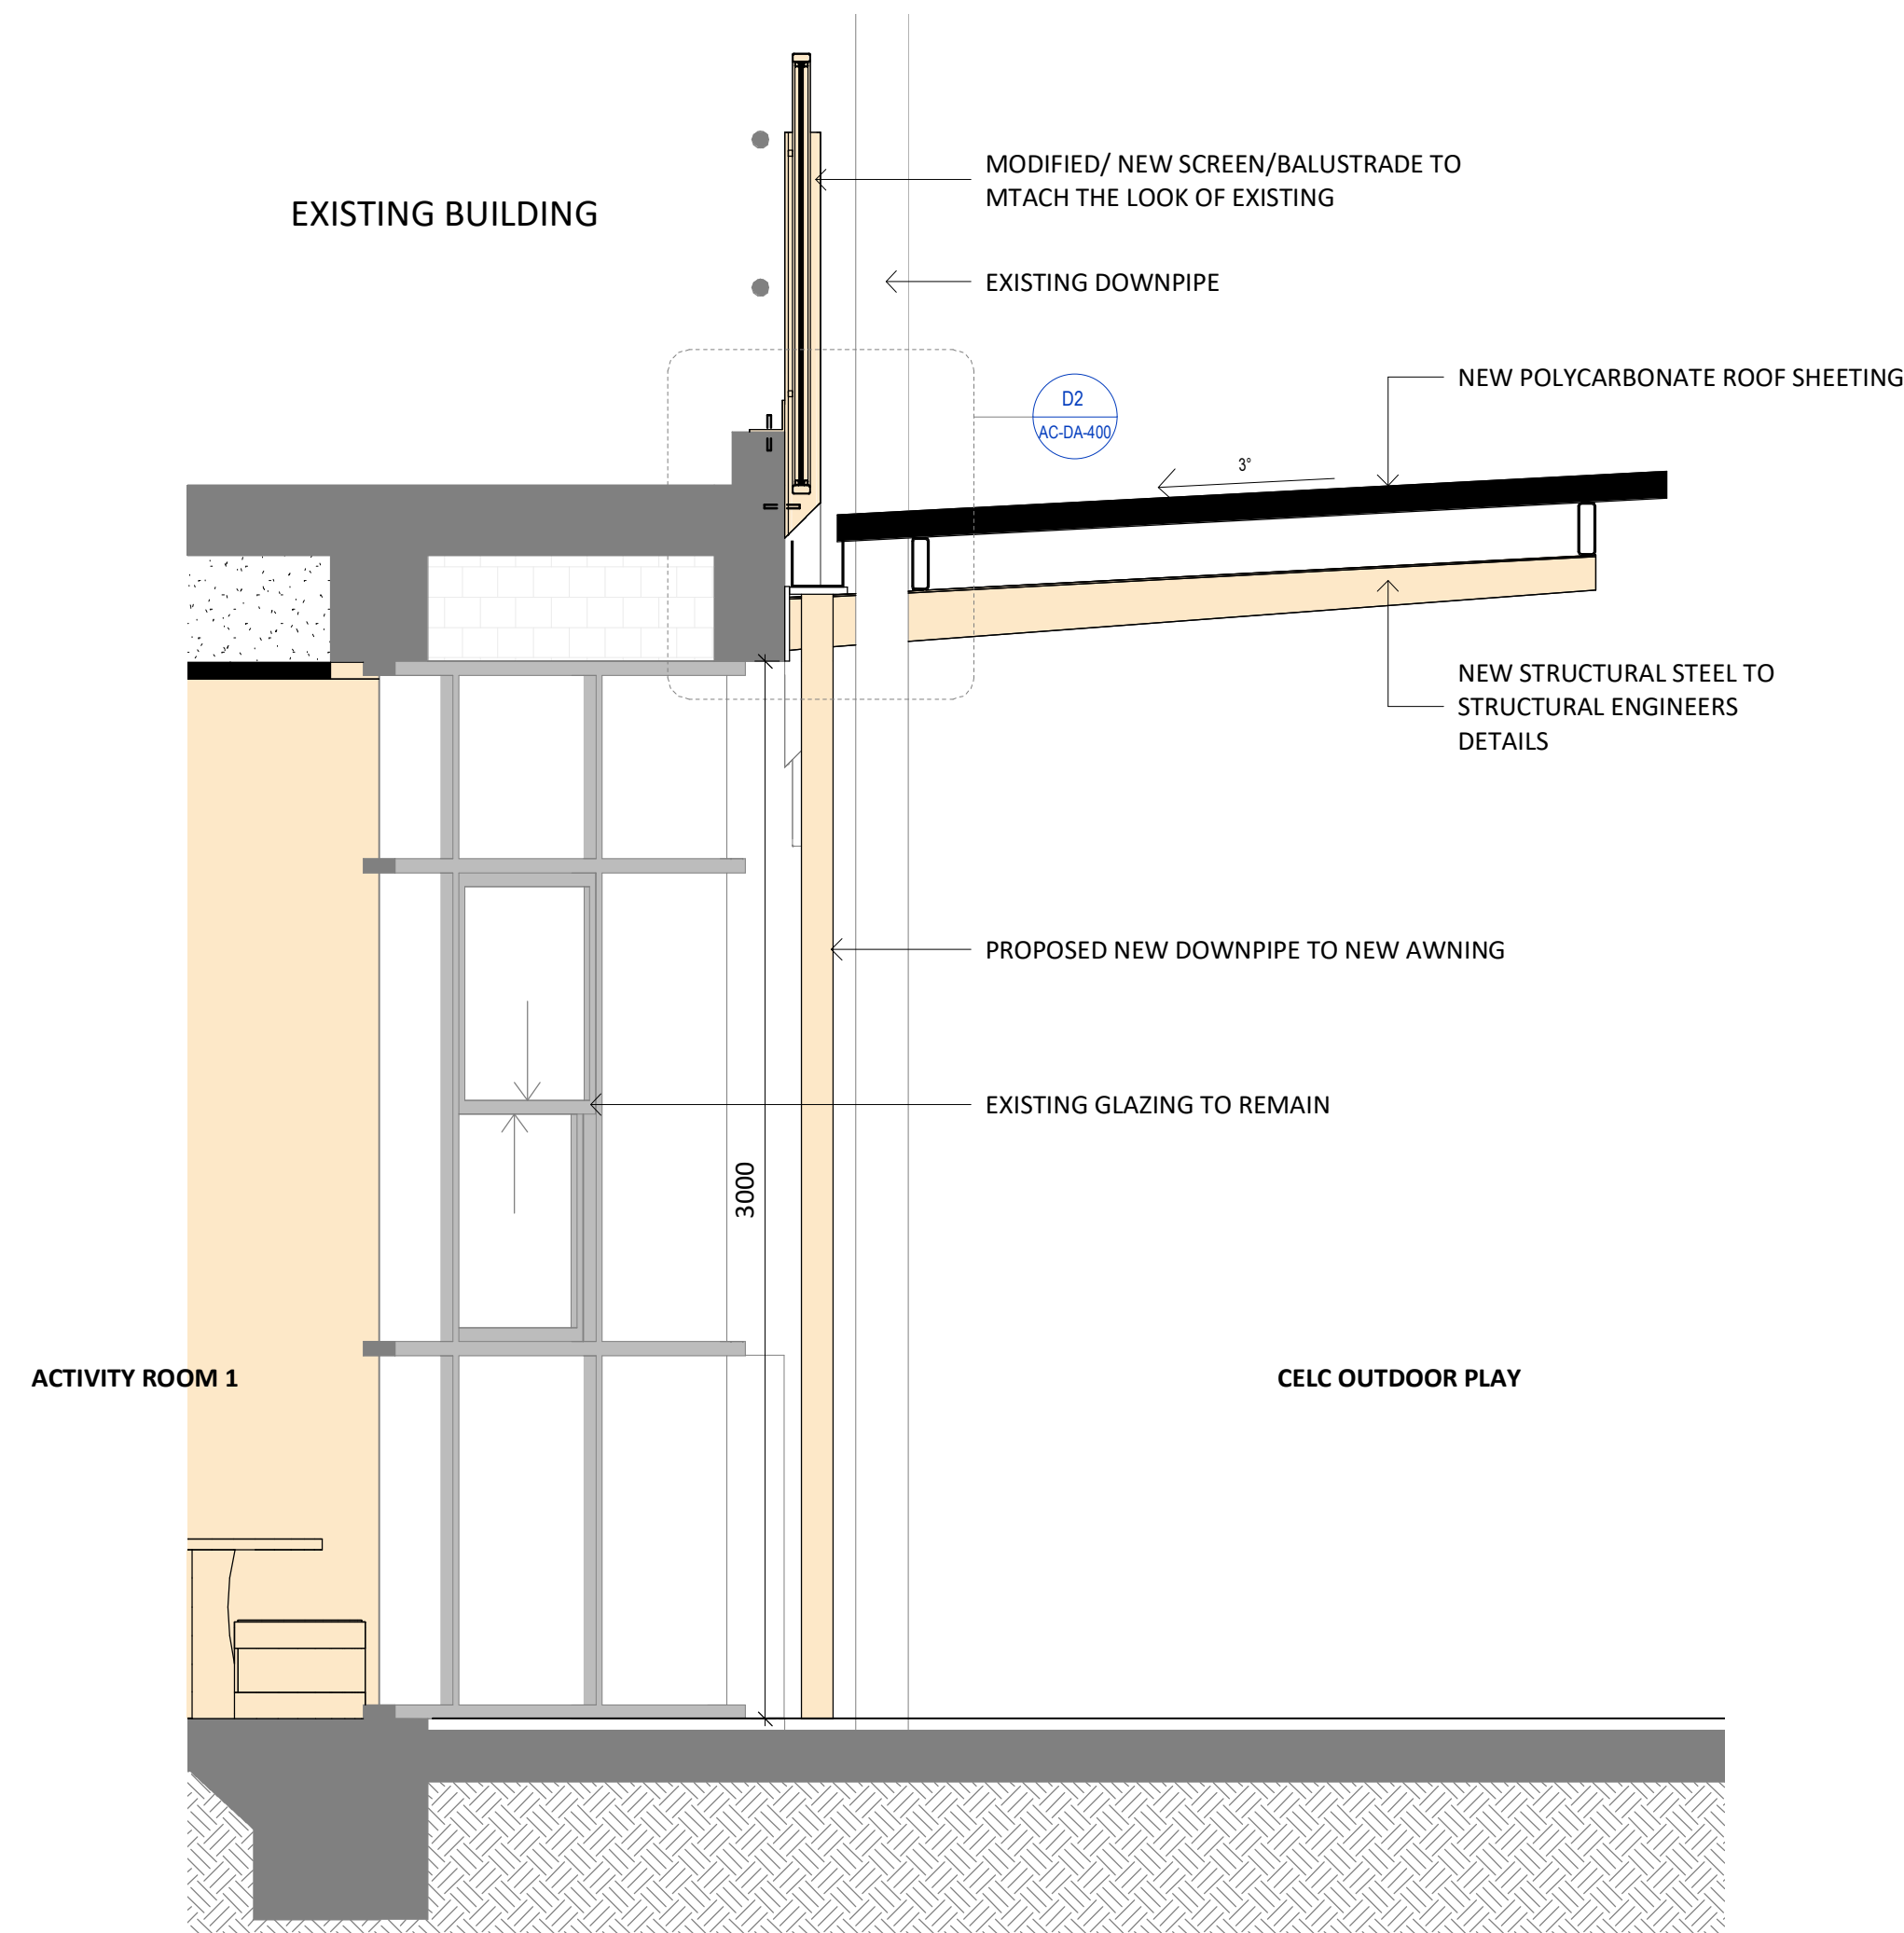


D1 DETAILED SECTION 1
1:20

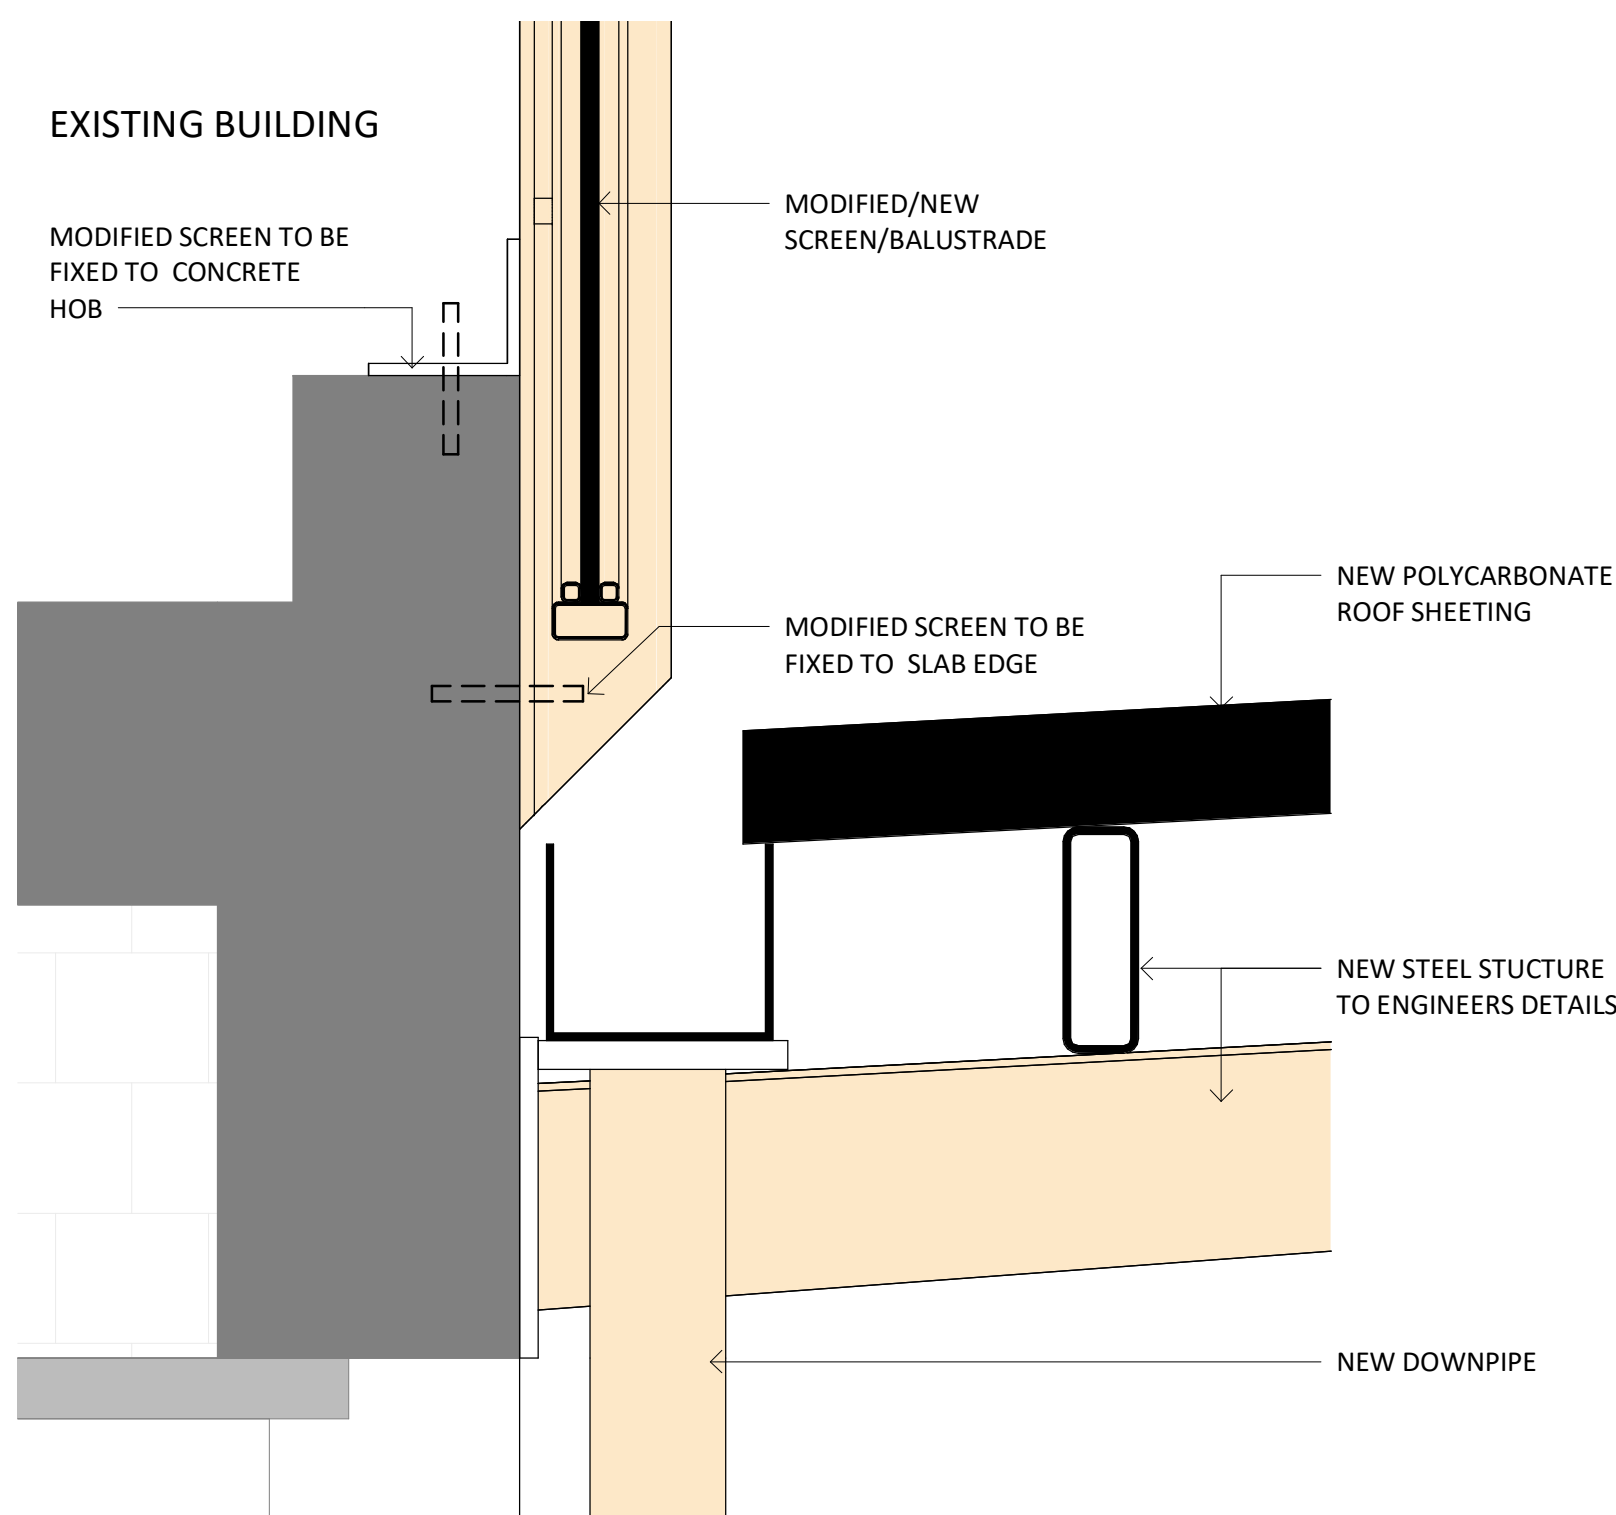

D2 CALLOUT OF DETAILED SECTION
1:5

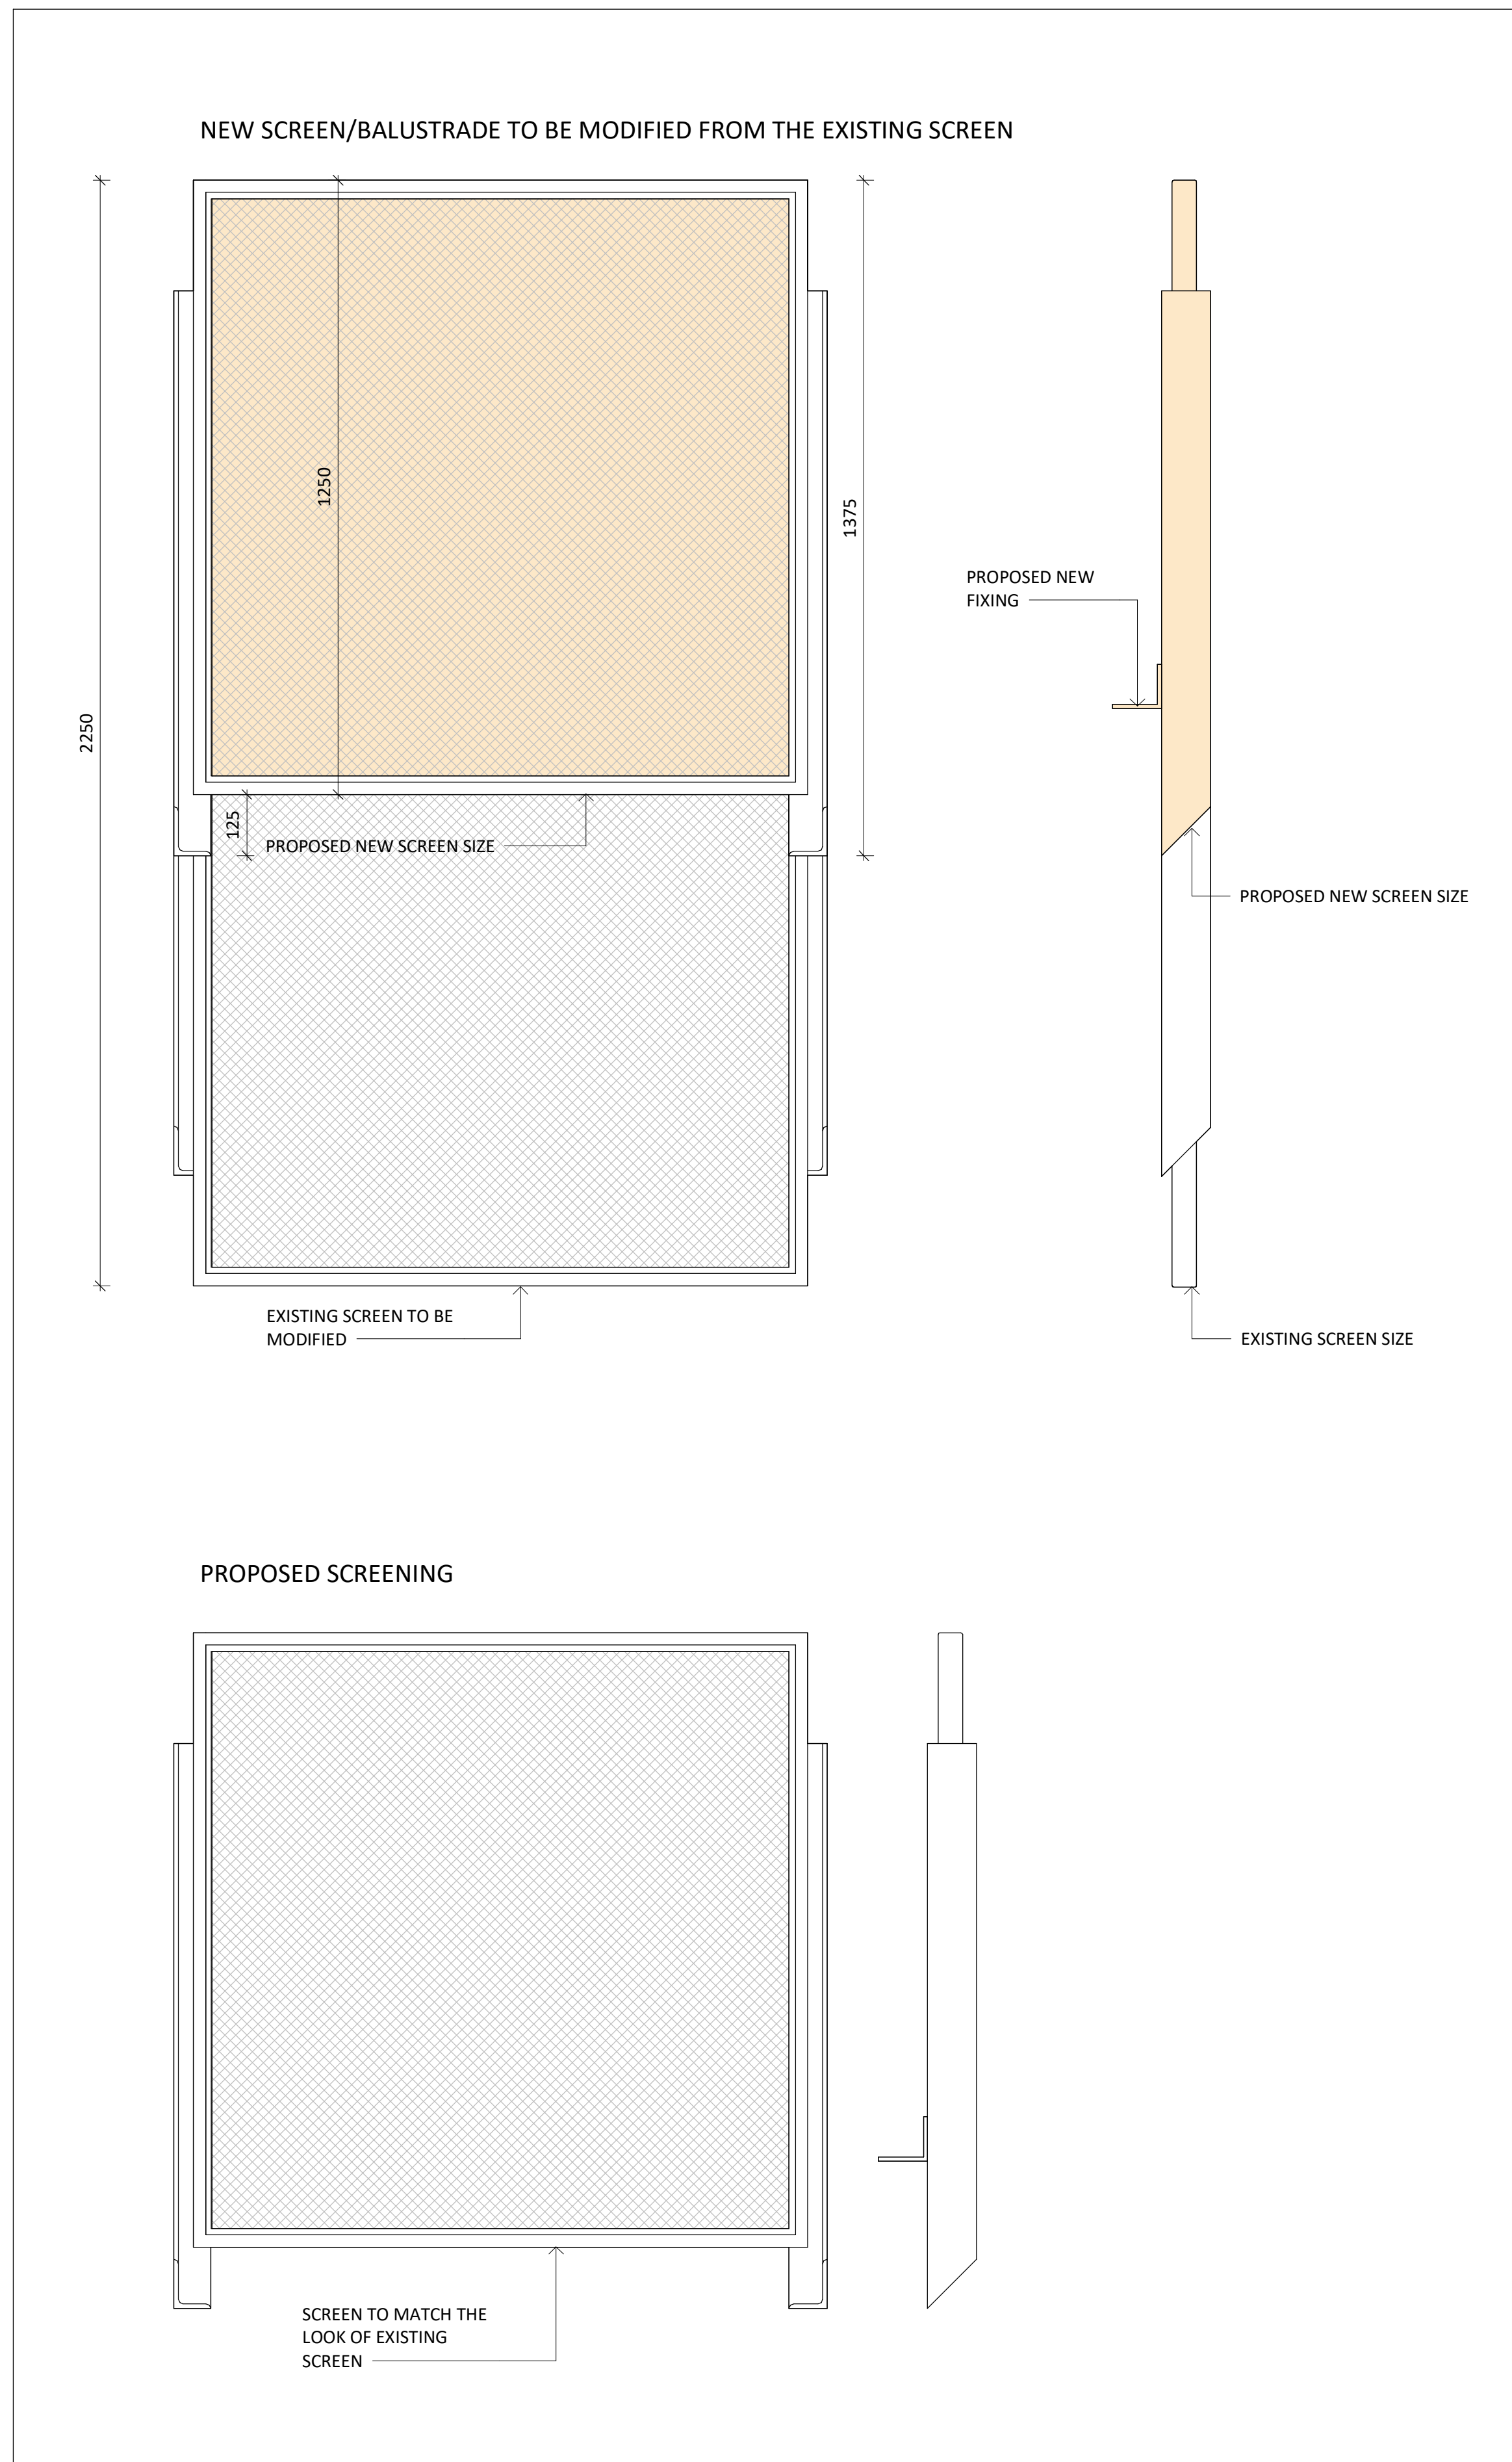

D3 MODIFIED/NEW SCREEN/BALUSTRADE
1:10

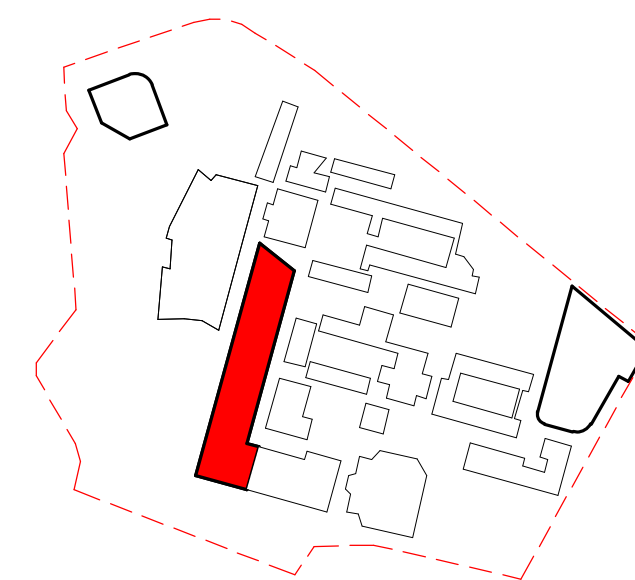

KEY PLAN CELC / ADMIN

LEGEND:

- EXTENT OF EXISTING
- EXISTING STRUCTURE (CUT)
- NEW STRUCTURE (CUT)
- EXTENT OF NEW WORK

Revised Development Application Issue
For Development Application
subject p.a date issue

architect
ALLEANZA
ARCHITECTURE

Nominated Architect: Charles Glanville, NSW Registration No. 3130

project
Westmead Catholic Community


address
Darcy Road, Westmead

client
**Catholic Education Diocese
of Parramatta (CEDP)**


DEVELOPMENT APPLICATION

drawn: LB
checked: LB
verified: CG
sheet size: A1
north scale: As indicated


DETAILED SECTIONS
sheet
19122 project_no.
AC-DA-400 sheet_no.
B issue

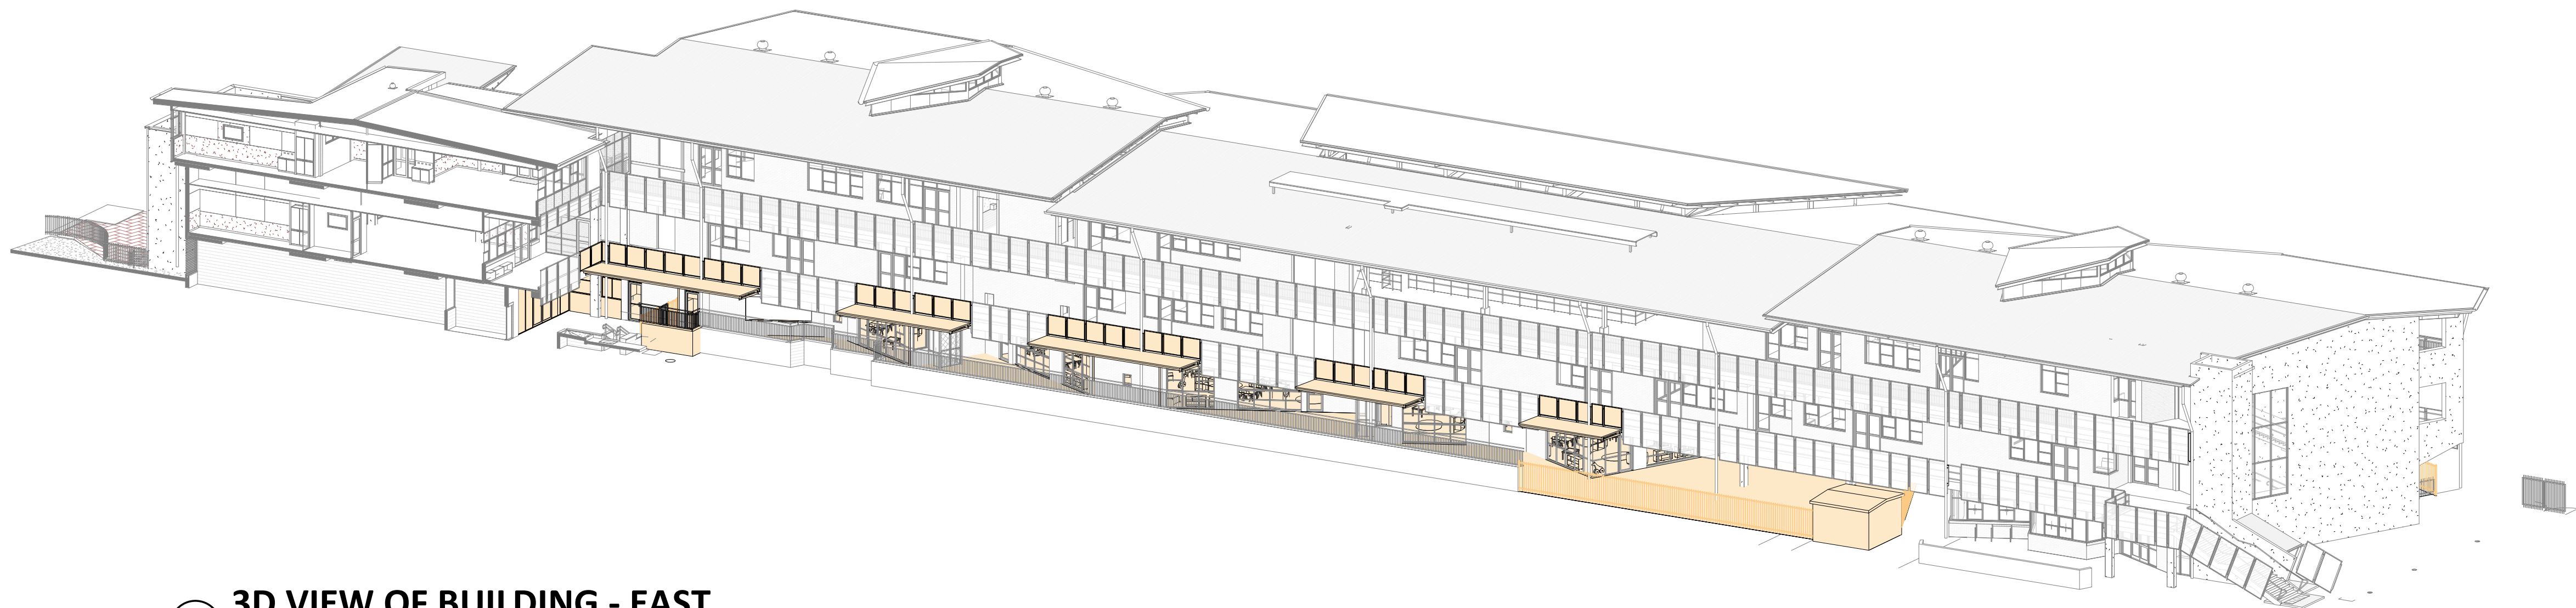

01 3D VIEW OF BUILDING - EAST

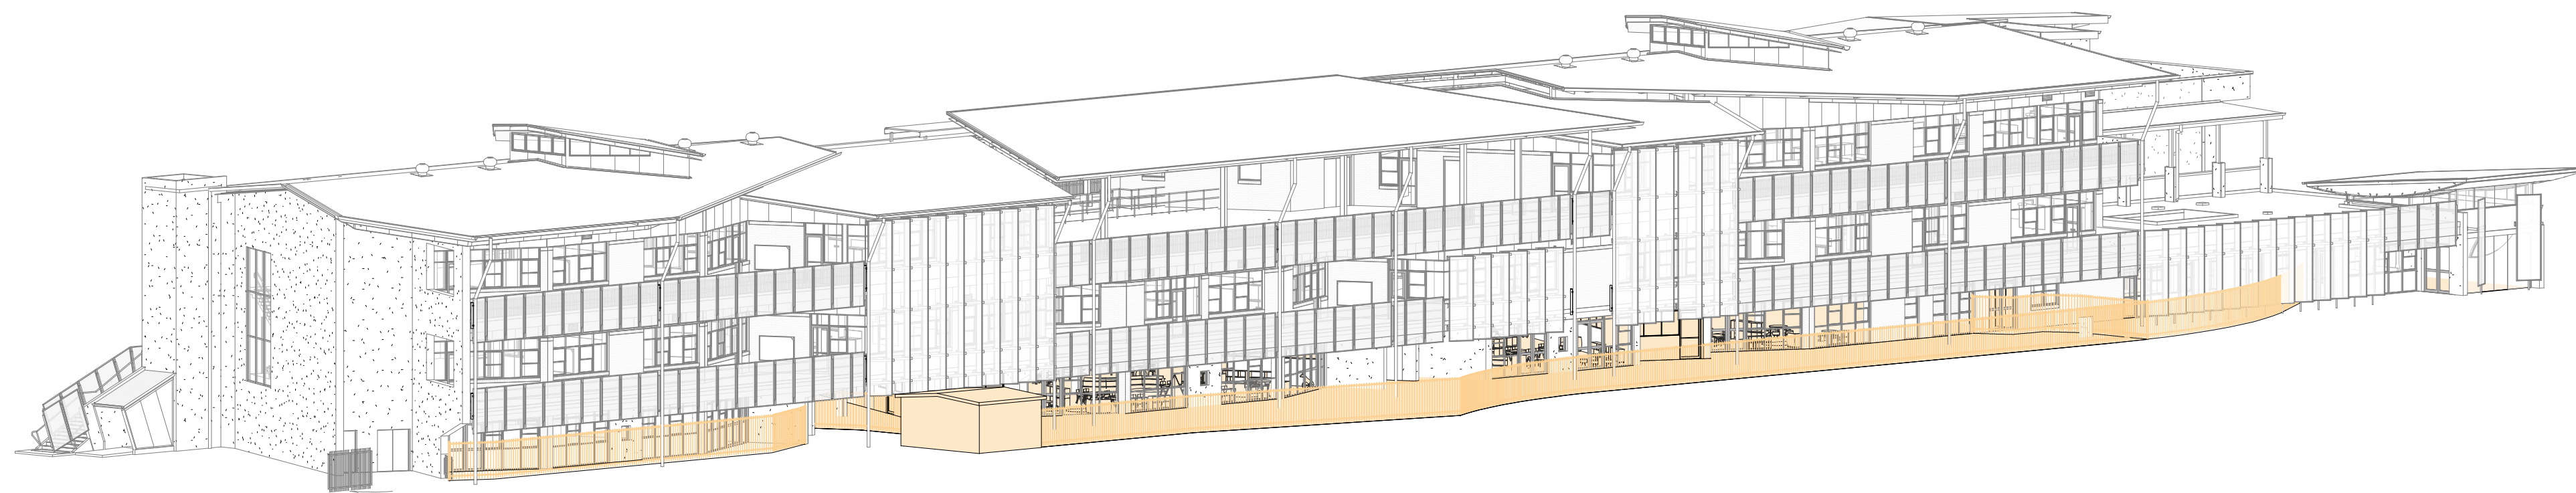

02 3D VIEW OF BUILDING 2 - WEST

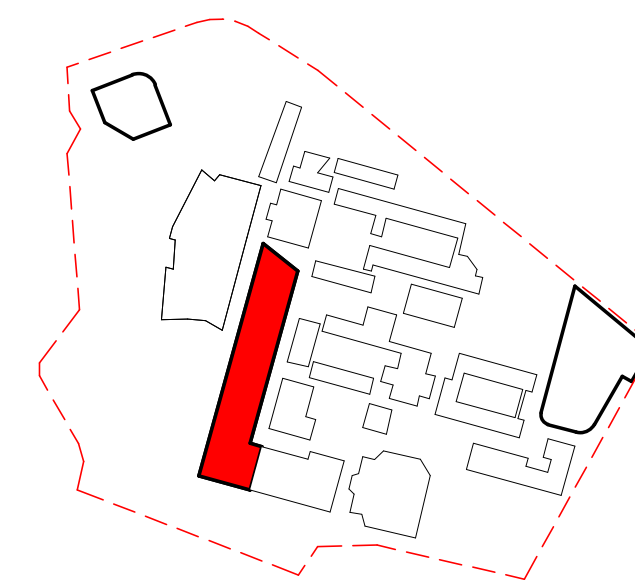

KEY PLAN CELC / ADMIN

LEGEND:

- EXTENT OF EXISTING
- EXISTING STRUCTURE (CUT)
- NEW STRUCTURE (CUT)
- EXTENT OF NEW WORK

For Development Application LB 20.02.1010 A
subject p.a date issue

architect
ALLEANZA
ARCHITECTURE

Nominated Architect: Charles Glanville, NSW Registration No. 3130

project
Westmead Catholic Community

address
Darcy Road, Westmead


client
Catholic Education Diocese
of Parramatta (CEDP)

DEVELOPMENT APPLICATION

drawn: JS
checked: LB
verified: CG
sheet size: A1
north scale:

3D VIEWS
sheet

19122 AC-DA-500 A
project_no. sheet_no. issue

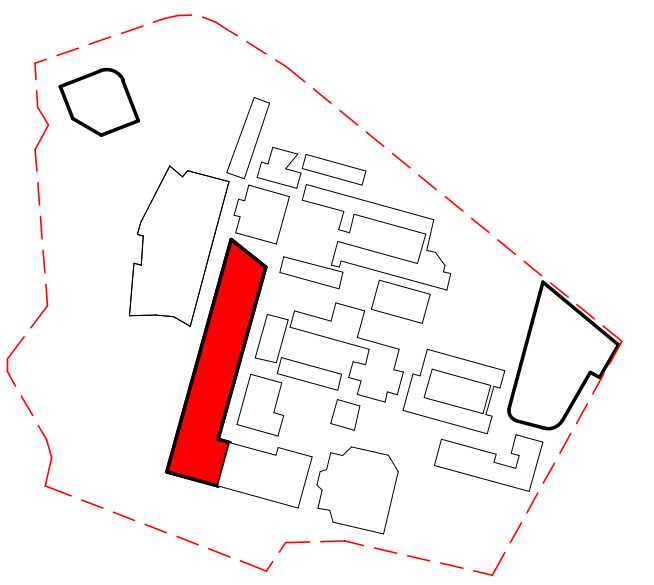

KEY PLAN CELC / ADMIN



1 PERSPECTIVE VIEW 1 - LOOKING TOWARDS CELC ENTRY



2 PERSPECTIVE VIEW 2 - LOOKING AT THE END TOWARDS THE ENTRY

For Development Application	LB	20.02.1010	A
subject	p.a	date	issue

architect

ALLEANZA
ARCHITECTURE

Nominated Architect: Charles Glanville, NSW Registration No. 3130

project
Westmead Catholic Community


address
Darcy Road, Westmead

client
Catholic Education Diocese
of Parramatta (CEDP)


DEVELOPMENT APPLICATION

drawn:	JS
checked:	LB
verified:	CG
sheet size:	A1
north	scale:

PERSPECTIVE VIEWS
sheet
19122 AC-DA-501 A
project_no. sheet_no. issue

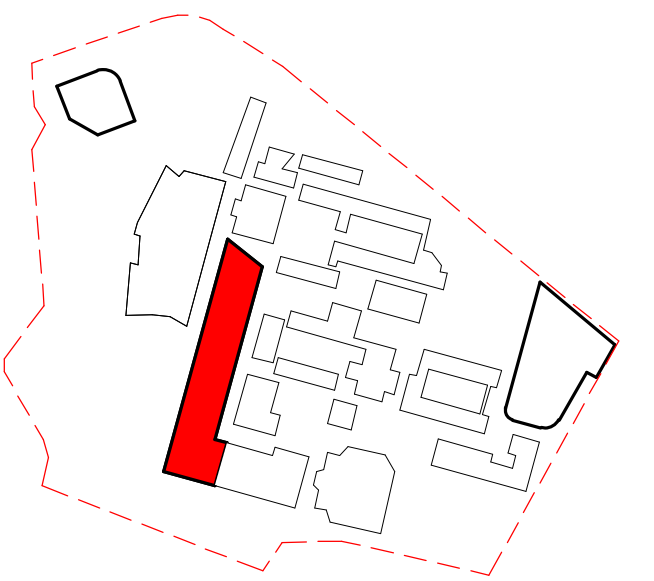

KEY PLAN CELC / ADMIN

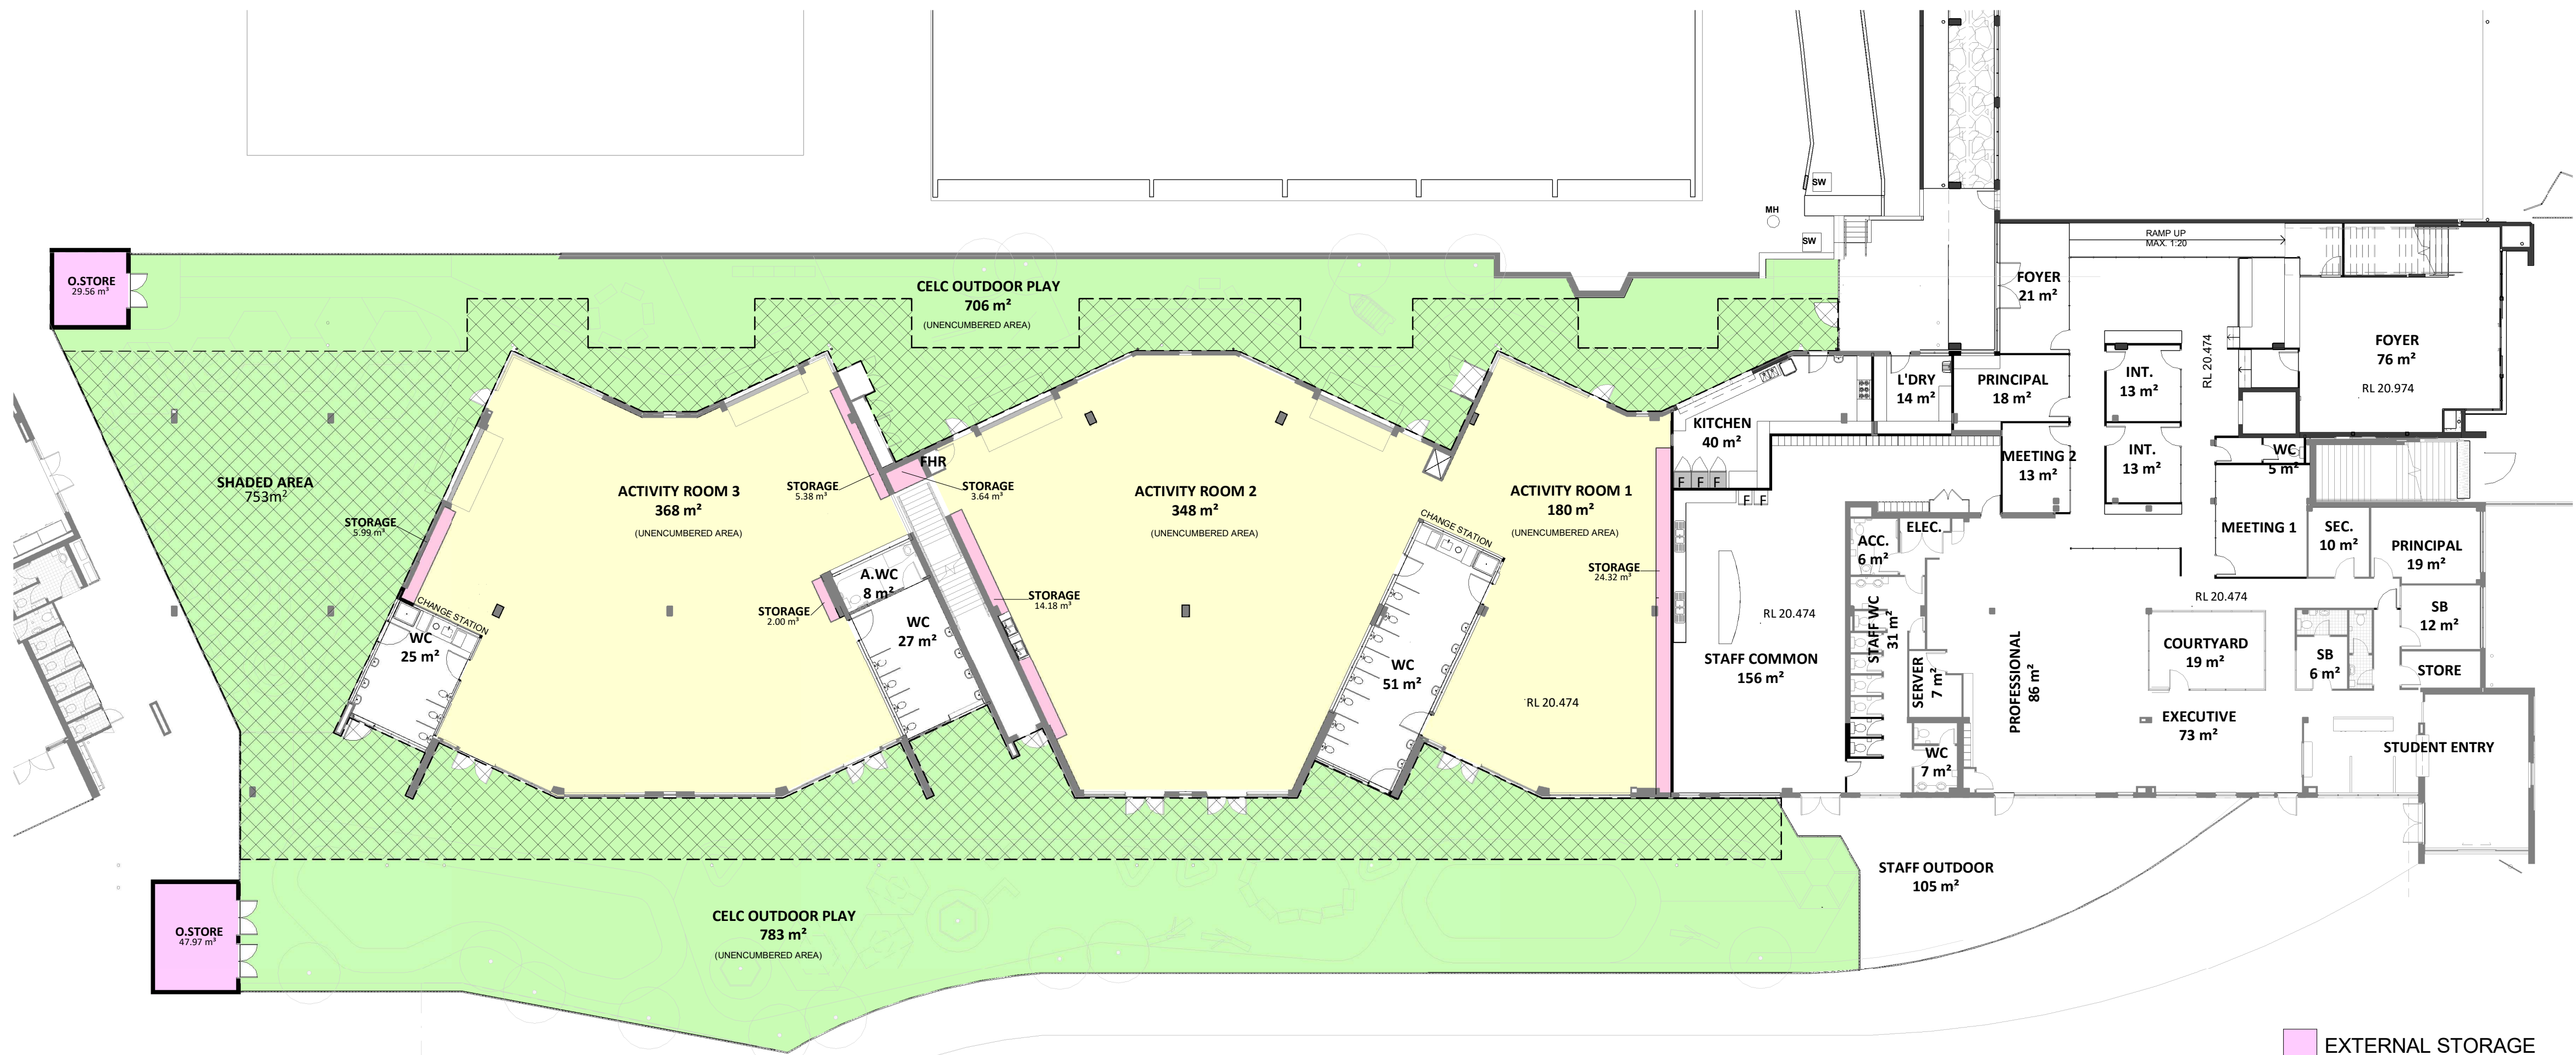

- EXTERNAL STORAGE
- INDOOR
- INTERNAL STORAGE
- OUTDOOR
- SHADED AREA

CELC INDOOR PLAY SCHEDULE			
ROOM	AREA	NO. OF CHILDREN AREA / 4.25	NO. OF CHILDREN AREA / 3.25
ACTIVITY ROOM 1	179.6 m ²	42	55
ACTIVITY ROOM 2	347.7 m ²	81	106
ACTIVITY ROOM 3	368.3 m ²	86	113
	895.6 m ²	209	274

CELC OUTDOOR PLAY SCHEDULE		
ROOM	AREA	NO. OF CHILDREN (AREA/7)
CELC OUTDOOR PLAY	705.9 m ²	100
CELC OUTDOOR PLAY	782.8 m ²	111
	1488.7 m ²	211

CELC STORAGE SCHEDULE			
ROOM	AREA	HEIGHT (M)	Volume
EXTERNAL STORAGE			
O STORE	12.3 m ²	2.4	29.56 m ³
O.STORE	20.0 m ²	2.4	47.97 m ³
	32.3 m ²		77.53 m ³
INTERNAL STORAGE			
STORAGE	2.8 m ²	2.1	5.99 m ³
STORAGE	2.6 m ²	2.1	5.38 m ³
STORAGE	1.0 m ²	2.1	2.00 m ³
STORAGE	6.8 m ²	2.1	14.18 m ³
STORAGE	11.6 m ²	2.1	24.32 m ³
STORAGE	1.7 m ²	2.1	3.64 m ³
	26.4 m ²		55.51 m ³

Revised Development Application Issue	LB	19.03.2020	B
For Development Application	LB	20.02.2020	A
subject	p.a	date	issue
architect			

ALLEANZA
ARCHITECTURE


Nominated Architect: Charles Glanville, NSW Registration No. 3130

project
Westmead Catholic Community

address
Darcy Road, Westmead

client
Catholic Education Diocese
of Parramatta (CEDP)

DEVELOPMENT APPLICATION

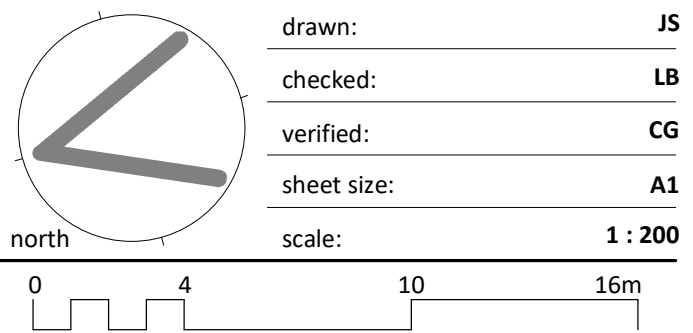

AREA CALCULATIONS
sheet

19122 AC-DA-900 B
project_no. sheet_no. issue