



NORTH ELEVATION

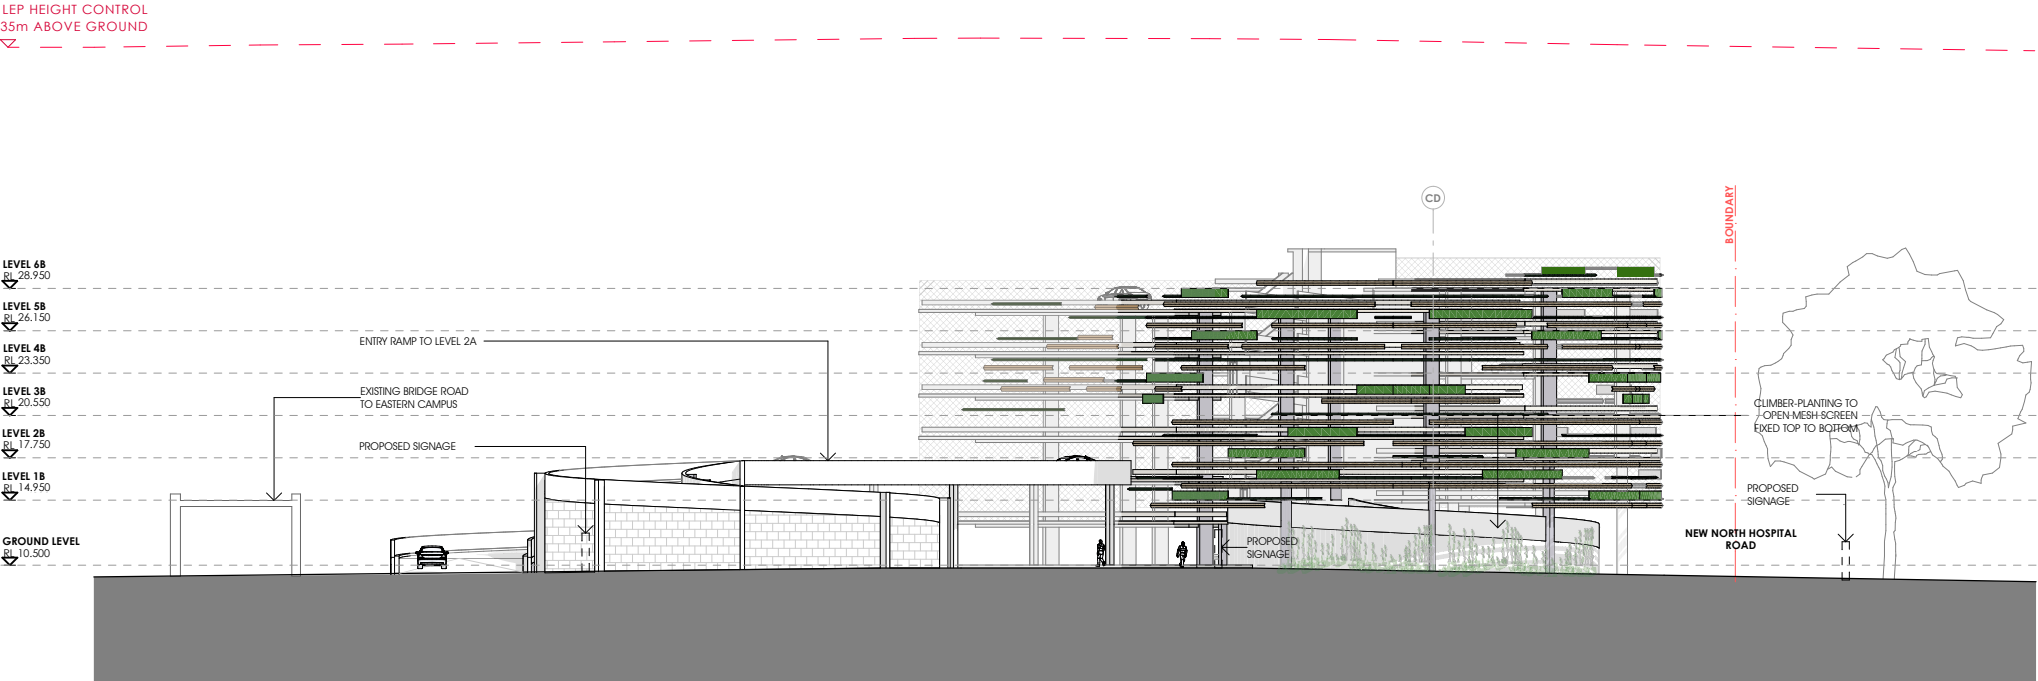

EAST ELEVATION

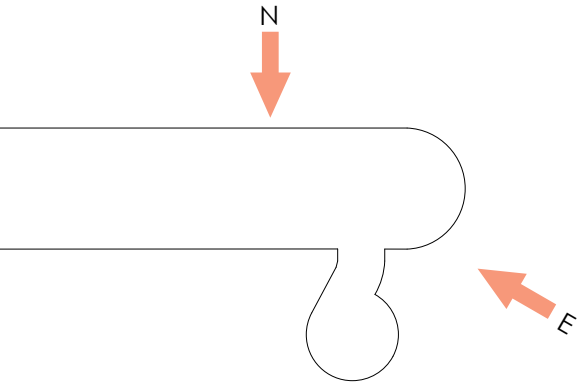

THIS DRAWING IS ISSUED UPON THE CONDITION IT IS NOT COPIED, REPRODUCED, RETAINED OR DISCLOSED TO ANY UNAUTHORISED PERSON EITHER WHOLLY OR IN PART WITHOUT PRIOR CONSENT IN WRITING OF fitzpatrick+partners.
DO NOT SCALE DRAWINGS. CHECK DIMENSIONS BEFORE COMMENCING WORK.
DRAWINGS SHOW DESIGN INTENT ONLY. SHOP DRAWINGS ARE TO BE PROVIDED FOR APPROVAL PRIOR TO CONSTRUCTION OR MANUFACTURE. INCONSISTENCIES ARE TO BE REPORTED TO fitzpatrick + partners.

REV.	DATE	DESCRIPTION
03	15/01/20	FOR REVIEW
04	17/01/20	FOR REVIEW
05	31/01/20	FOR REVIEW
06	24/04/20	FOR REVIEW

CHK	PROJECT
RP	LIVERPOOL HEALTH & ACADEMIC PRECINCT
RP	ELIZABETH STREET LIVERPOOL NSW
RP	
RP	

PROJECT NORTH	SCALE
	1:500 @A3
25mm ON ORIGINAL	

DRAWING
ELEVATIONS
PRINT DATE
23/04/2020

PROJECT NO.	DRAWING NO.	ISSUE
21807	A-SSDA-MSCP-15	06
STATUS		FOR REVIEW