



LEP HEIGHT CONTROL
35m ABOVE GROUND

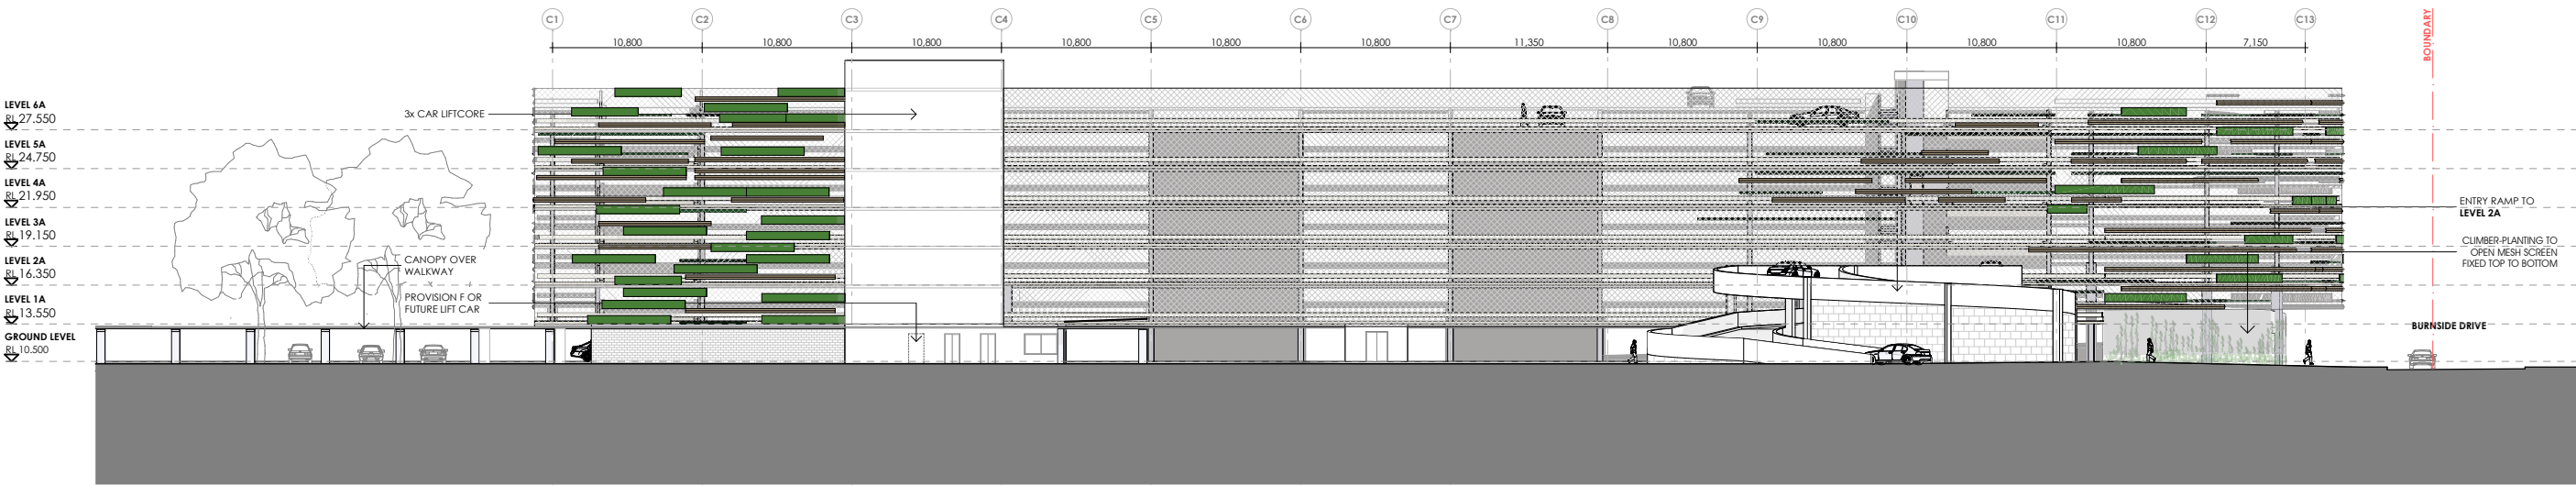


SOUTH ELEVATION

LEP HEIGHT CONTROL
35m ABOVE GROUND

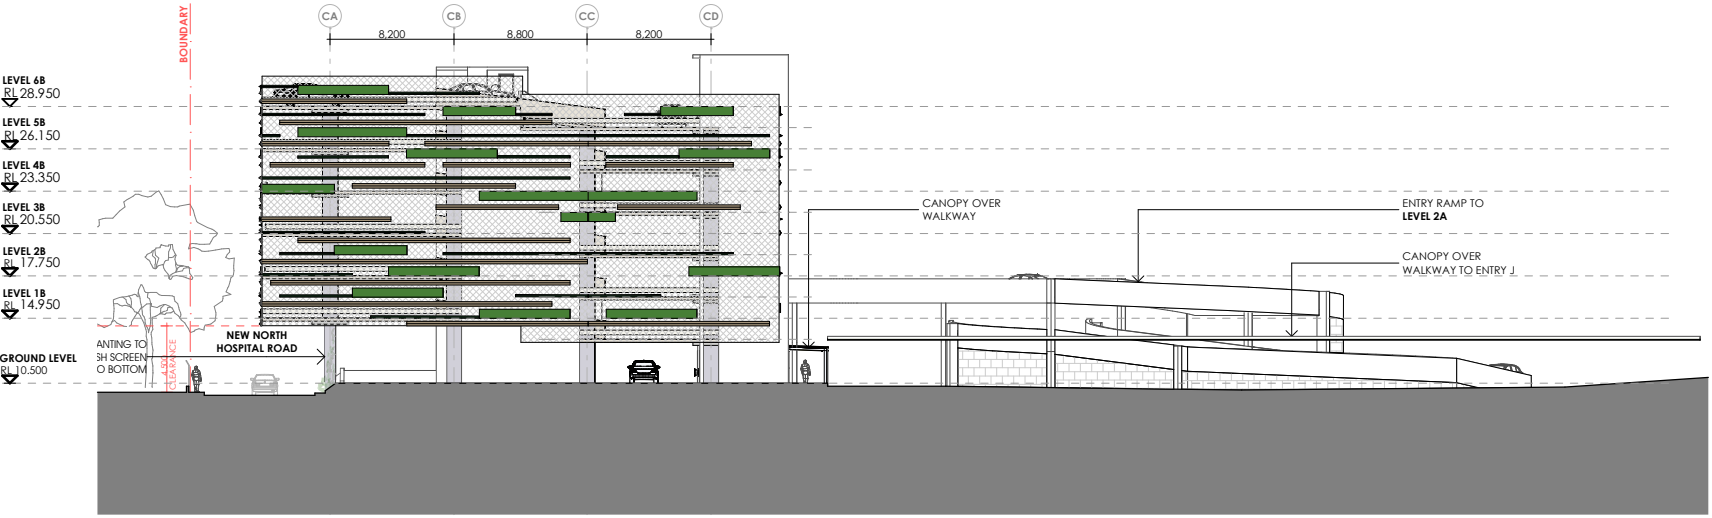

WEST ELEVATION

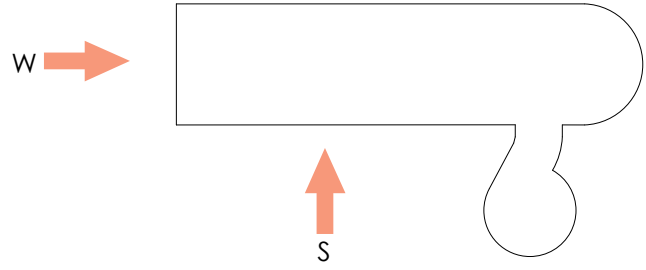

THIS DRAWING IS ISSUED UPON THE CONDITION IT IS NOT COPIED, REPRODUCED, RETAINED OR DISCLOSED TO ANY UNAUTHORISED PERSON EITHER WHOLLY OR IN PART WITHOUT PRIOR CONSENT IN WRITING OF fitzpatrick+partners.
DO NOT SCALE DRAWINGS. CHECK DIMENSIONS BEFORE COMMENCING WORK.
DRAWINGS SHOW DESIGN INTENT ONLY. SHOP DRAWINGS ARE TO BE PROVIDED FOR APPROVAL PRIOR TO CONSTRUCTION OR MANUFACTURE. INCONSISTENCIES ARE TO BE REPORTED TO fitzpatrick + partners.


REV.	DATE	DESCRIPTION
03	15/01/20	FOR REVIEW
04	17/01/20	FOR REVIEW
05	31/01/20	FOR REVIEW
06	24/04/20	FOR REVIEW

CHK	PROJECT
RP	LIVERPOOL HEALTH & ACADEMIC PRECINCT
RP	ELIZABETH STREET LIVERPOOL NSW
RP	
RP	

PROJECT NORTH	SCALE
	1:500 @A3
	25mm ON ORIGINAL

DRAWING
ELEVATIONS
PRINT DATE
23/04/2020

PROJECT NO.	DRAWING NO.	ISSUE
21807	A-SSDA-MSCP-16	06
STATUS		
FOR REVIEW		

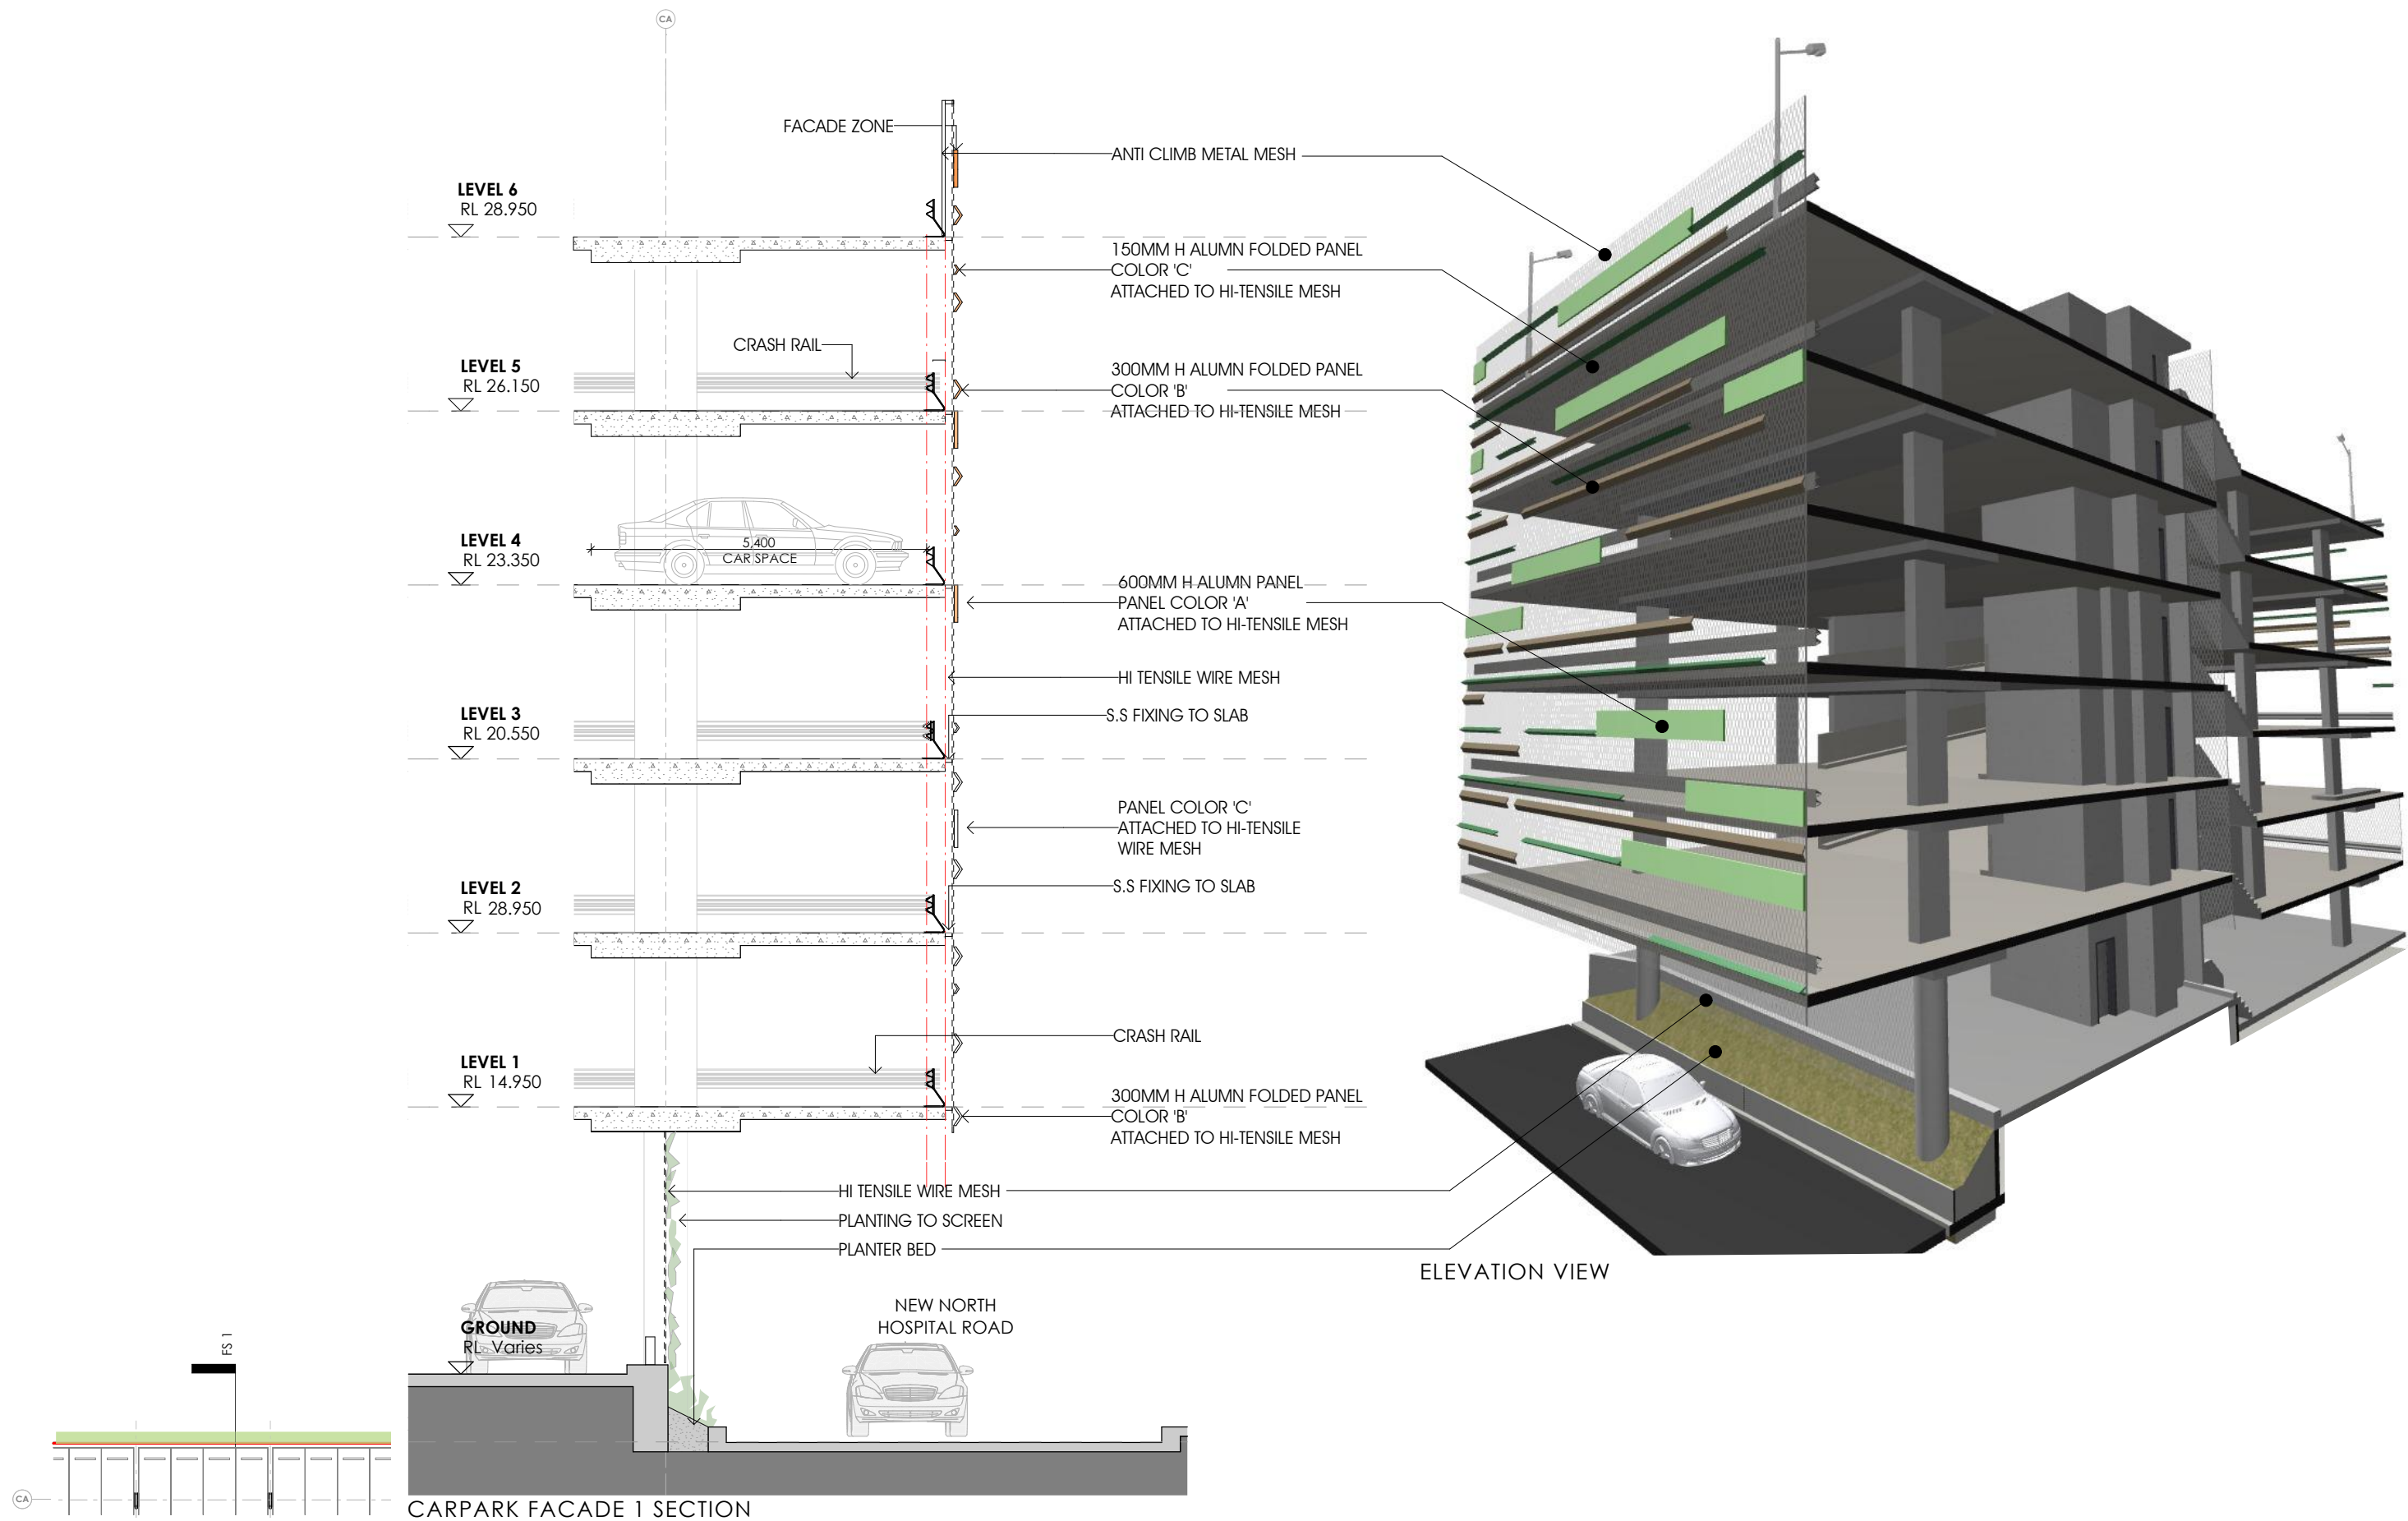

THIS DRAWING IS ISSUED UPON THE CONDITION IT IS NOT COPIED, REPRODUCED, RETAINED OR DISCLOSED TO ANY UNAUTHORISED PERSON EITHER WHOLLY OR IN PART WITHOUT PRIOR CONSENT IN WRITING OF fitzpatrick+partners.
DO NOT SCALE DRAWINGS. CHECK DIMENSIONS BEFORE COMMENCING WORK.
DRAWINGS SHOW DESIGN INTENT ONLY. SHOP DRAWINGS ARE TO BE PROVIDED FOR APPROVAL PRIOR TO CONSTRUCTION OR MANUFACTURE. INCONSISTENCIES ARE TO BE REPORTED TO fitzpatrick + partners.

REV.	DATE	DESCRIPTION
03	15/01/20	FOR REVIEW
04	17/01/20	FOR REVIEW
05	31/01/20	FOR REVIEW
06	24/04/20	FOR REVIEW

DESCRIPTION
FOR REVIEW
FOR REVIEW
FOR REVIEW
FOR REVIEW

CHK
RP
RP
RP
RP

PROJECT
LIVERPOOL HEALTH & ACADEMIC PRECINCT
ELIZABETH STREET LIVERPOOL NSW

PROJECT NORTH SCALE
1:100 @A3
25mm ON ORIGINAL

DRAWING
FACADE DETAILS
PRINT DATE
23/04/2020





PROJECT NO.
21807
STATUS
FOR REVIEW


DRAWING NO.
A-SSDA-MSCP-17

ISSUE
06



CALCULATION OF FREE AIR VENTILATION

	ALUMINIUM PANELS VARIES HEIGHT + FULL HEIGHT Tensile (100% OPEN AREA) TOTAL OPEN AREA = APPROX 67%
	ALUMINIUM PANELS VARIES HEIGHT + FULL HEIGHT Tensile (100% OPEN AREA) TOTAL OPEN AREA = 48%
	CONCRETE BLOCK WALL TOTAL OPEN AREA = APPROX. 0%
	HI - TENSILE WIRE MESH TOTAL OPEN AREA = 100%

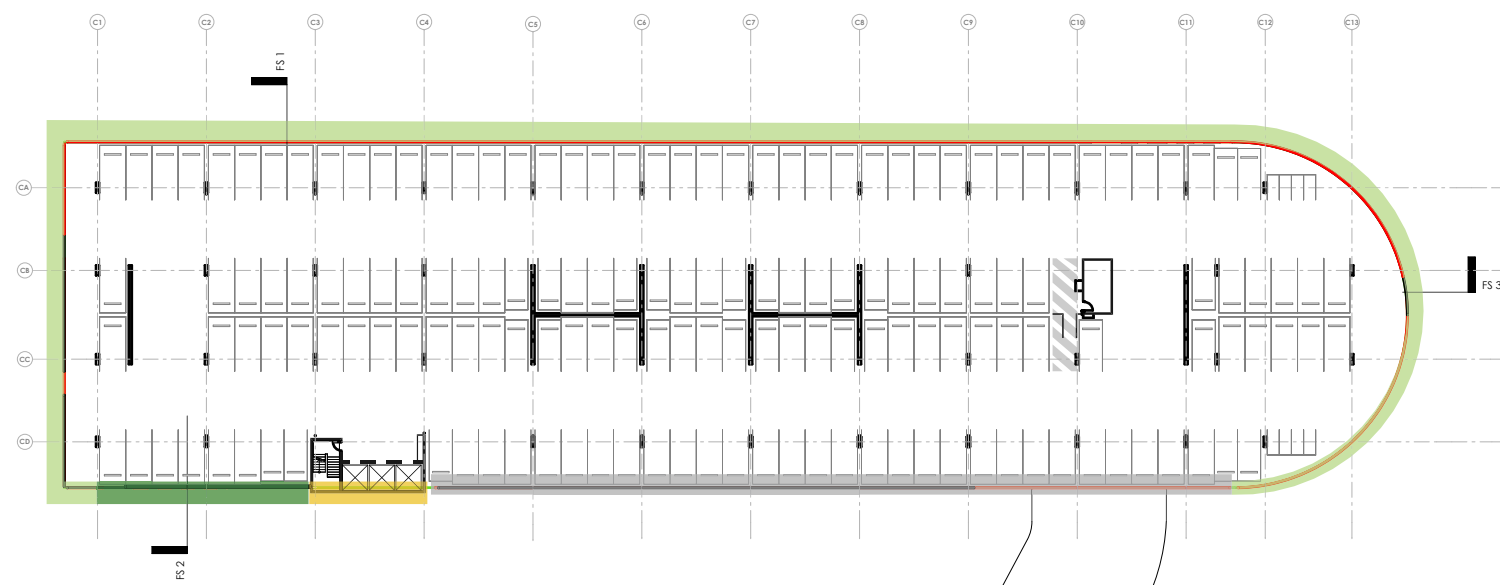

THIS DRAWING IS ISSUED UPON THE CONDITION IT IS NOT COPIED, REPRODUCED, RETAINED OR DISCLOSED TO ANY UNAUTHORISED PERSON EITHER WHOLLY OR IN PART WITHOUT PRIOR CONSENT IN WRITING OF fitzpatrick+partners.
DO NOT SCALE DRAWINGS. CHECK DIMENSIONS BEFORE COMMENCING WORK.
DRAWINGS SHOW DESIGN INTENT ONLY. SHOP DRAWINGS ARE TO BE PROVIDED FOR APPROVAL PRIOR TO CONSTRUCTION OR MANUFACTURE. INCONSISTENCIES ARE TO BE REPORTED TO fitzpatrick + partners.

REV.	DATE	DESCRIPTION
03	15/01/20	FOR REVIEW
04	17/01/20	FOR REVIEW
05	31/01/20	FOR REVIEW
06	24/04/20	FOR REVIEW

DESCRIPTION
FOR REVIEW
FOR REVIEW
FOR REVIEW
FOR REVIEW

CHK
RP
RP
RP
RP

PROJECT
LIVERPOOL HEALTH & ACADEMIC PRECINCT
ELIZABETH STREET LIVERPOOL NSW


PROJECT NORTH
SCALE
25mm ON ORIGINAL

DRAWING
FACADE DETAILS
PRINT DATE
23/04/2020

PROJECT NO.
21807
STATUS
FOR REVIEW
DRAWING NO.
A-SSDA-MSCP-18
ISSUE
06



A STAINLESS STEEL
ANTI-CLIMB METAL MESH

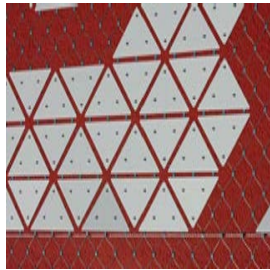

B ALUMINIUM PANELS FIXED TO TENSILE WIRE MESH
600MM H COLOR 'A': GREEN
300MM H COLOR 'B': BROWN
150MM H COLOR 'C': DARK GREEN





C STAINLESS STEEL HI-TENSILE WIRE MESH



D CRASH BARRIER
TYPE 1 : STANDARD BARRIER
TYPE 2 : HEAVY DUTY BARRIER



E CONCRETE

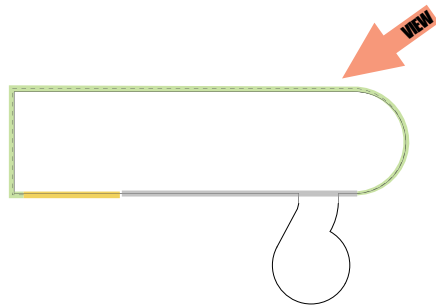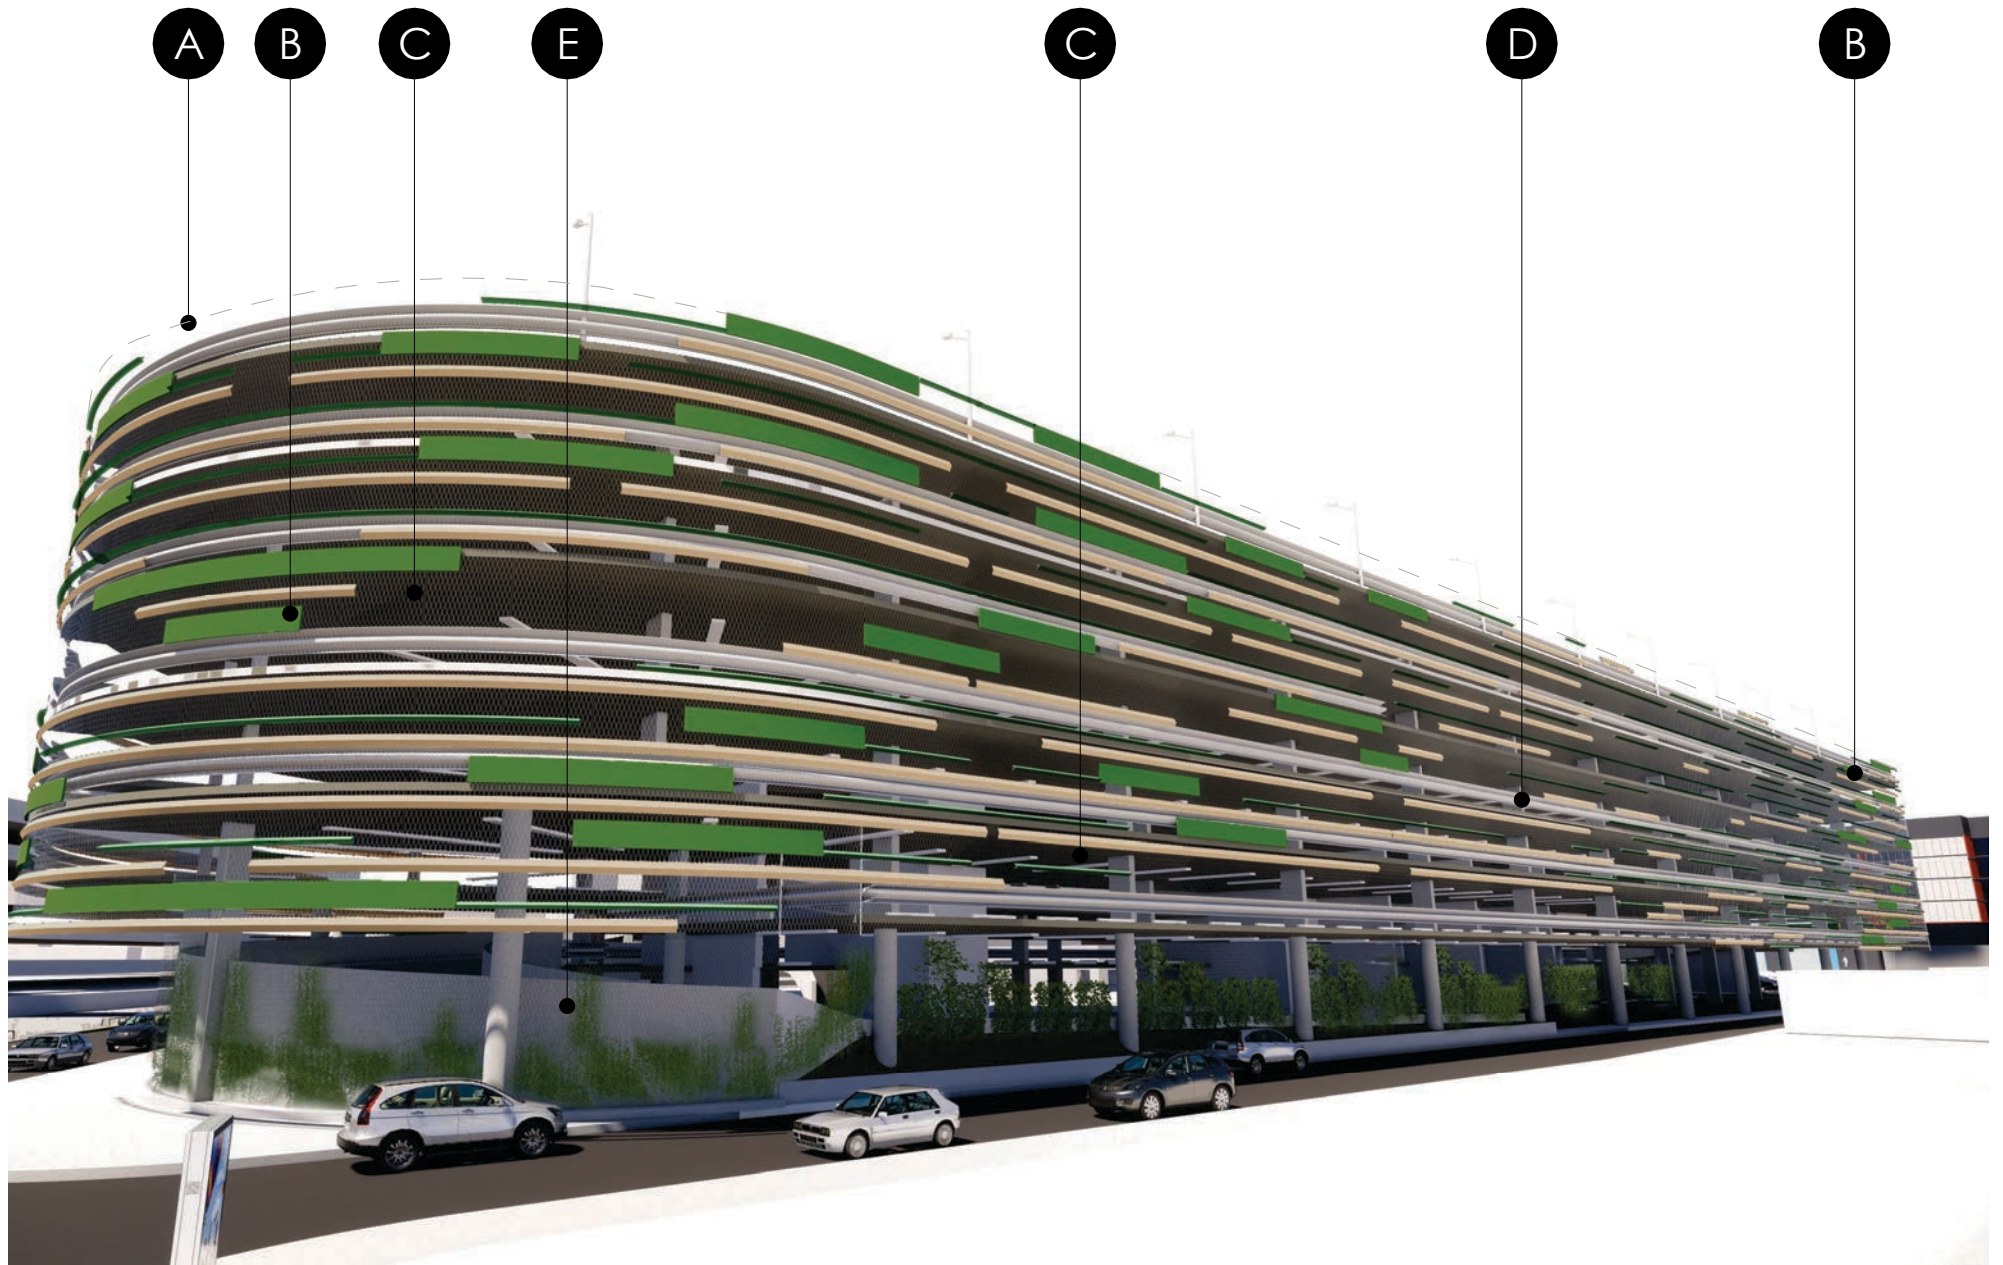

THIS DRAWING IS ISSUED UPON THE CONDITION IT IS NOT COPIED, REPRODUCED, RETAINED OR DISCLOSED TO ANY UNAUTHORISED PERSON EITHER WHOLLY OR IN PART WITHOUT PRIOR CONSENT IN WRITING OF fitzpatrick+partners.
DO NOT SCALE DRAWINGS. CHECK DIMENSIONS BEFORE COMMENCING WORK.
DRAWINGS SHOW DESIGN INTENT ONLY. SHOP DRAWINGS ARE TO BE PROVIDED FOR APPROVAL PRIOR TO CONSTRUCTION OR MANUFACTURE. INCONSISTENCIES ARE TO BE REPORTED TO fitzpatrick + partners.

REV.	DATE	DESCRIPTION
03	15/01/20	FOR REVIEW
04	17/01/20	FOR REVIEW
05	31/01/20	FOR REVIEW
06	24/04/20	FOR REVIEW

DESCRIPTION
FOR REVIEW
FOR REVIEW
FOR REVIEW
FOR REVIEW

CHK
RP
RP
RP
RP

PROJECT
LIVERPOOL HEALTH & ACADEMIC PRECINCT
ELIZABETH STREET LIVERPOOL NSW

PROJECT NORTH SCALE
25mm ON ORIGINAL

DRAWING
SCHEDULE OF FINISHES
PRINT DATE
23/04/2020

PROJECT NO. 21807	DRAWING NO. A-SSDA-MSCP-19	ISSUE 06
STATUS FOR REVIEW		



A STAINLESS STEEL
ANTI-CLIMB METAL MESH



B ALUMINIUM PANELS FIXED TO TENSILE WIRE MESH
600MM H COLOR 'A': GREEN
300MM H COLOR 'B': BROWN
150MM H COLOR 'C': DARK GREEN




C STAINLESS STEEL HI-TENSILE WIRE MESH



D CRASH BARRIER
TYPE 1 : STANDARD BARRIER
TYPE 2 : HEAVY DUTY BARRIER



E CONCRETE

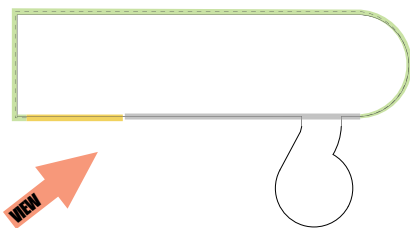

THIS DRAWING IS ISSUED UPON THE CONDITION IT IS NOT COPIED, REPRODUCED, RETAINED OR DISCLOSED TO ANY UNAUTHORISED PERSON EITHER WHOLLY OR IN PART WITHOUT PRIOR CONSENT IN WRITING OF fitzpatrick+partners.
DO NOT SCALE DRAWINGS. CHECK DIMENSIONS BEFORE COMMENCING WORK.
DRAWINGS SHOW DESIGN INTENT ONLY. SHOP DRAWINGS ARE TO BE PROVIDED FOR APPROVAL PRIOR TO CONSTRUCTION OR MANUFACTURE. INCONSISTENCIES ARE TO BE REPORTED TO fitzpatrick + partners.

REV.	DATE	DESCRIPTION
03	15/01/20	FOR REVIEW
04	17/01/20	FOR REVIEW
05	31/01/20	FOR REVIEW
06	24/04/20	FOR REVIEW

DESCRIPTION
FOR REVIEW
FOR REVIEW
FOR REVIEW
FOR REVIEW

CHK
RP
RP
RP
RP

PROJECT
LIVERPOOL HEALTH & ACADEMIC PRECINCT
ELIZABETH STREET LIVERPOOL NSW

PROJECT NORTH SCALE
25mm ON ORIGINAL

DRAWING
SCHEDULE OF FINISHES
PRINT DATE
23/04/2020

PROJECT NO. 21807	DRAWING NO. A-SSDA-MSCP-20	ISSUE 06
STATUS FOR REVIEW		



A STAINLESS STEEL
ANTI-CLIMB METAL MESH



B ALUMINIUM PANELS FIXED TO TENSILE WIRE MESH
600MM H COLOR 'A': GREEN
300MM H COLOR 'B': BROWN
150MM H COLOR 'C': DARK GREEN





C STAINLESS STEEL HI-TENSILE WIRE MESH



D CRASH BARRIER
TYPE 1 : STANDARD BARRIER
TYPE 2 : HEAVY DUTY BARRIER



E CONCRETE

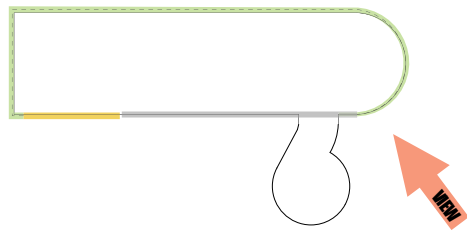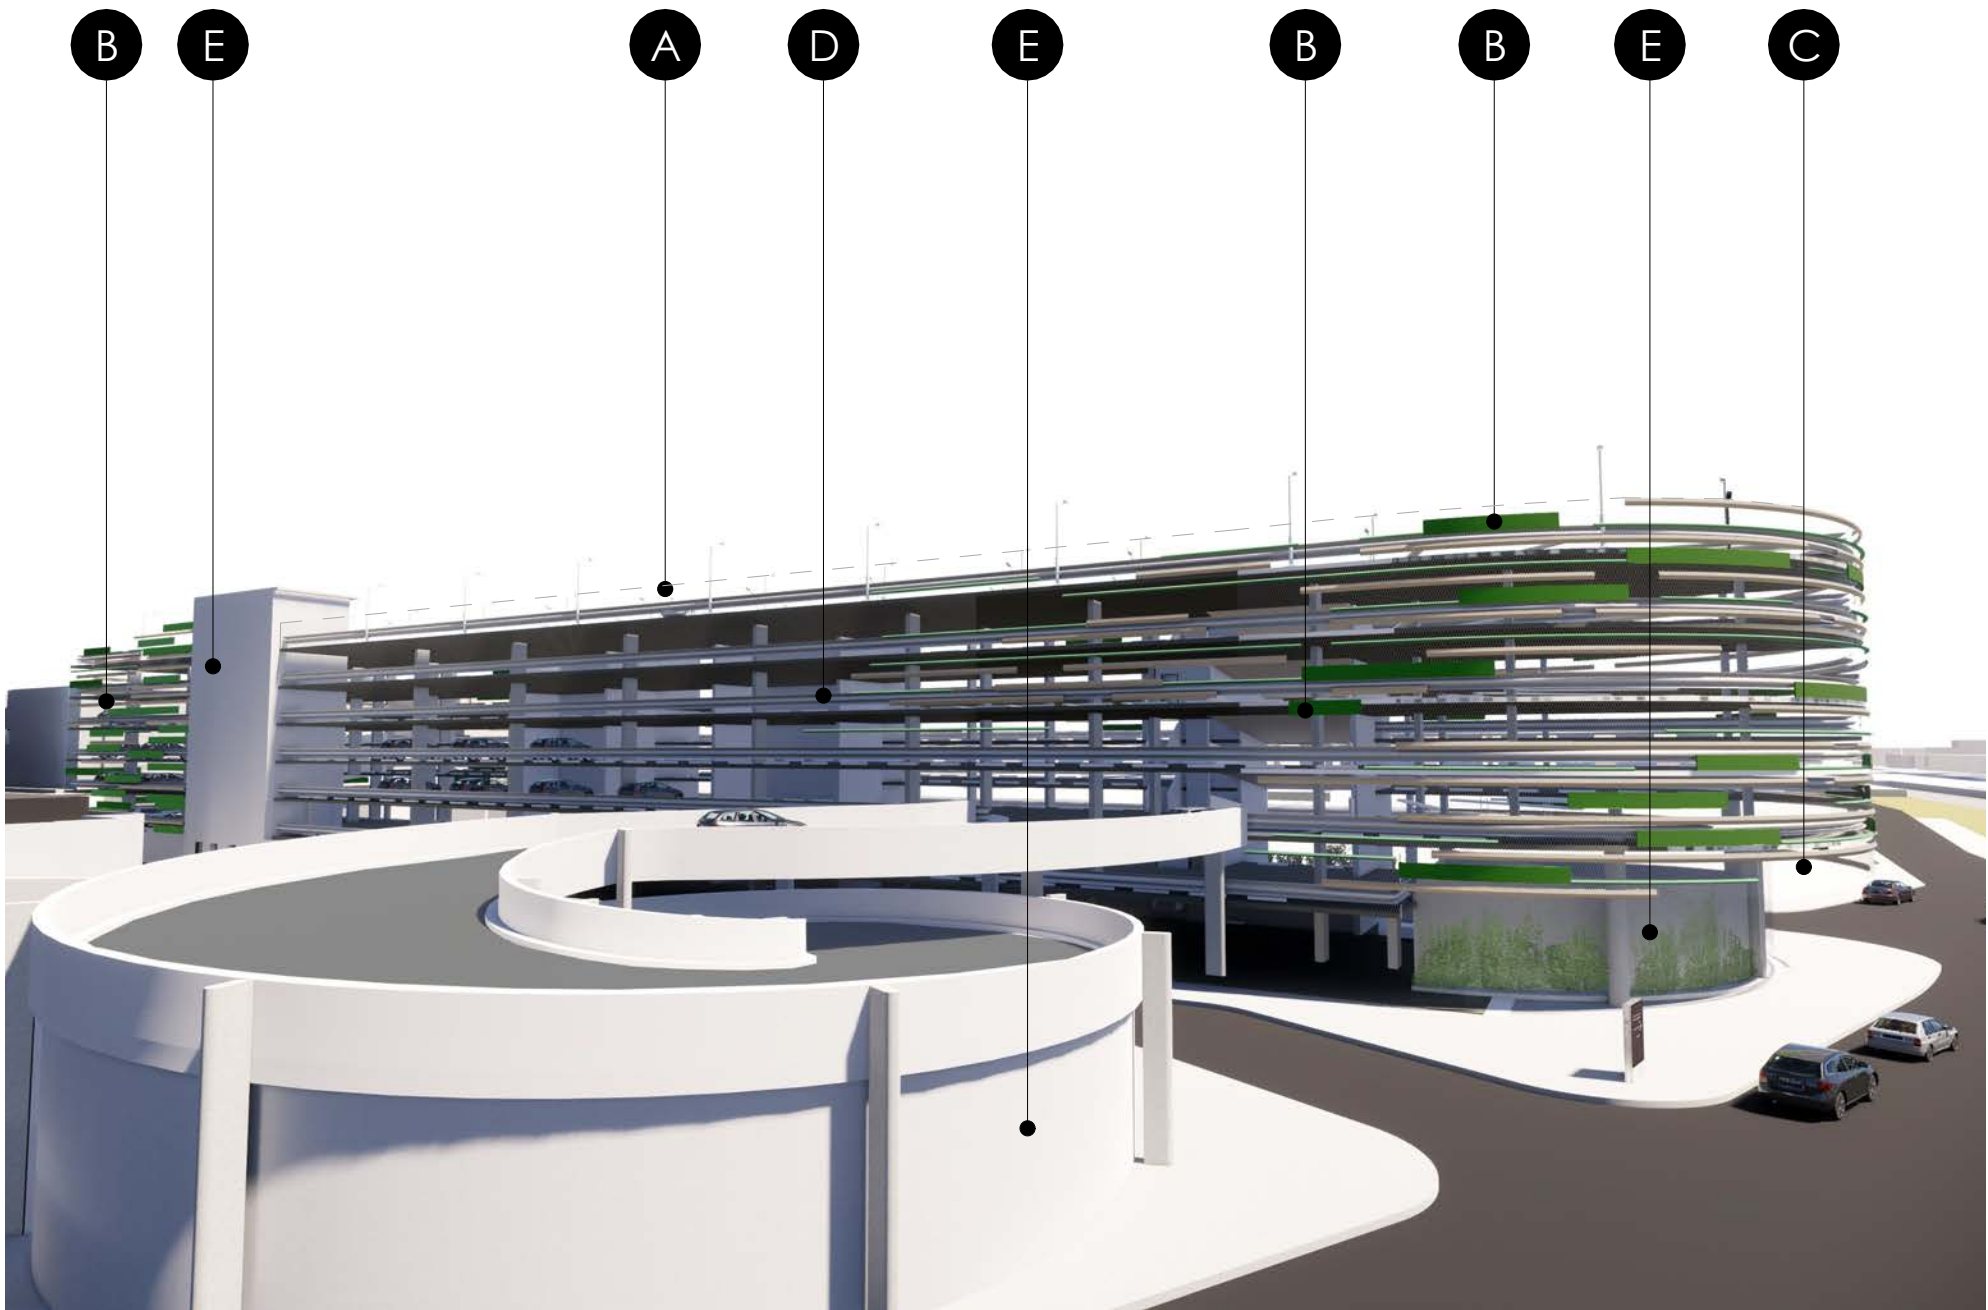

THIS DRAWING IS ISSUED UPON THE CONDITION IT IS NOT COPIED, REPRODUCED, RETAINED OR DISCLOSED TO ANY UNAUTHORISED PERSON EITHER WHOLLY OR IN PART WITHOUT PRIOR CONSENT IN WRITING OF fitzpatrick+partners.
DO NOT SCALE DRAWINGS. CHECK DIMENSIONS BEFORE COMMENCING WORK.
DRAWINGS SHOW DESIGN INTENT ONLY. SHOP DRAWINGS ARE TO BE PROVIDED FOR APPROVAL PRIOR TO CONSTRUCTION OR MANUFACTURE. INCONSISTENCIES ARE TO BE REPORTED TO fitzpatrick + partners.

AMENDMENTS	
REV.	DATE
03	15/01/20
04	17/01/20
05	31/01/20
06	24/04/20

DESCRIPTION
FOR REVIEW
FOR REVIEW
FOR REVIEW
FOR REVIEW

CHK
RP
RP
RP
RP

PROJECT
LIVERPOOL HEALTH & ACADEMIC PRECINCT
ELIZABETH STREET LIVERPOOL NSW

PROJECT NORTH SCALE
25mm ON ORIGINAL

DRAWING
SCHEDULE OF FINISHES
PRINT DATE
23/04/2020

PROJECT NO. 21807	DRAWING NO. A-SSDA-MSCP-21	ISSUE 06
STATUS FOR REVIEW		



THIS DRAWING IS ISSUED UPON THE CONDITION IT IS NOT COPIED, REPRODUCED, RETAINED OR DISCLOSED TO ANY UNAUTHORISED PERSON EITHER WHOLLY OR IN PART WITHOUT PRIOR CONSENT IN WRITING OF fitzpatrick+partners.
DO NOT SCALE DRAWINGS. CHECK DIMENSIONS BEFORE COMMENCING WORK.
DRAWINGS SHOW DESIGN INTENT ONLY. SHOP DRAWINGS ARE TO BE PROVIDED FOR APPROVAL PRIOR TO CONSTRUCTION OR MANUFACTURE. INCONSISTENCIES ARE TO BE REPORTED TO fitzpatrick + partners.

REV.	DATE	DESCRIPTION
03	15/01/20	FOR REVIEW
04	17/01/20	FOR REVIEW
05	31/01/20	FOR REVIEW
06	24/04/20	FOR REVIEW

DESCRIPTION
FOR REVIEW
FOR REVIEW
FOR REVIEW
FOR REVIEW





CHK
RP
RP
RP
RP

PROJECT
LIVERPOOL HEALTH & ACADEMIC PRECINCT
ELIZABETH STREET LIVERPOOL NSW

PROJECT NORTH SCALE
25mm ON ORIGINAL

DRAWING
3D VIEW
PRINT DATE
23/04/2020

PROJECT NO. 21807	DRAWING NO. A-SSDA-MSCP-22	ISSUE 06
STATUS FOR REVIEW		

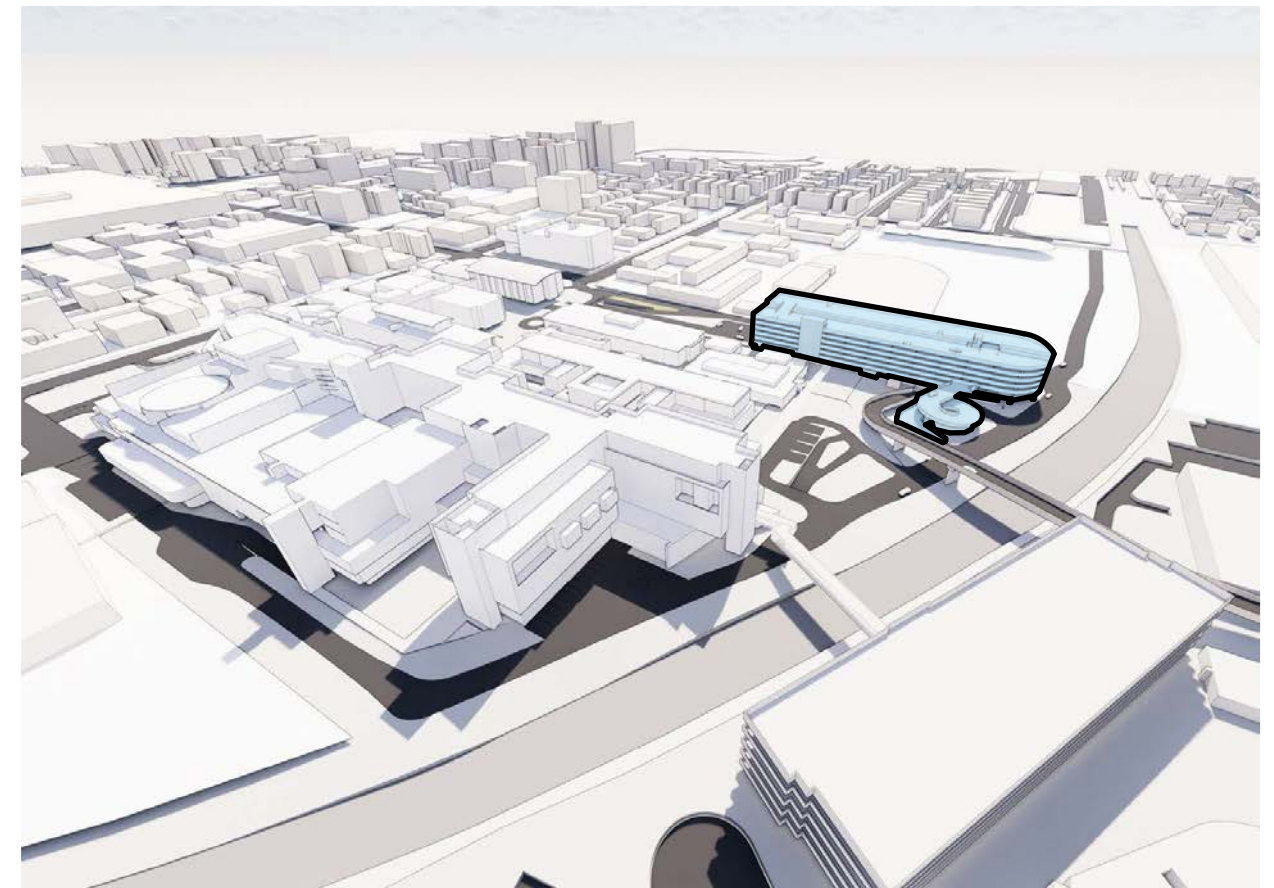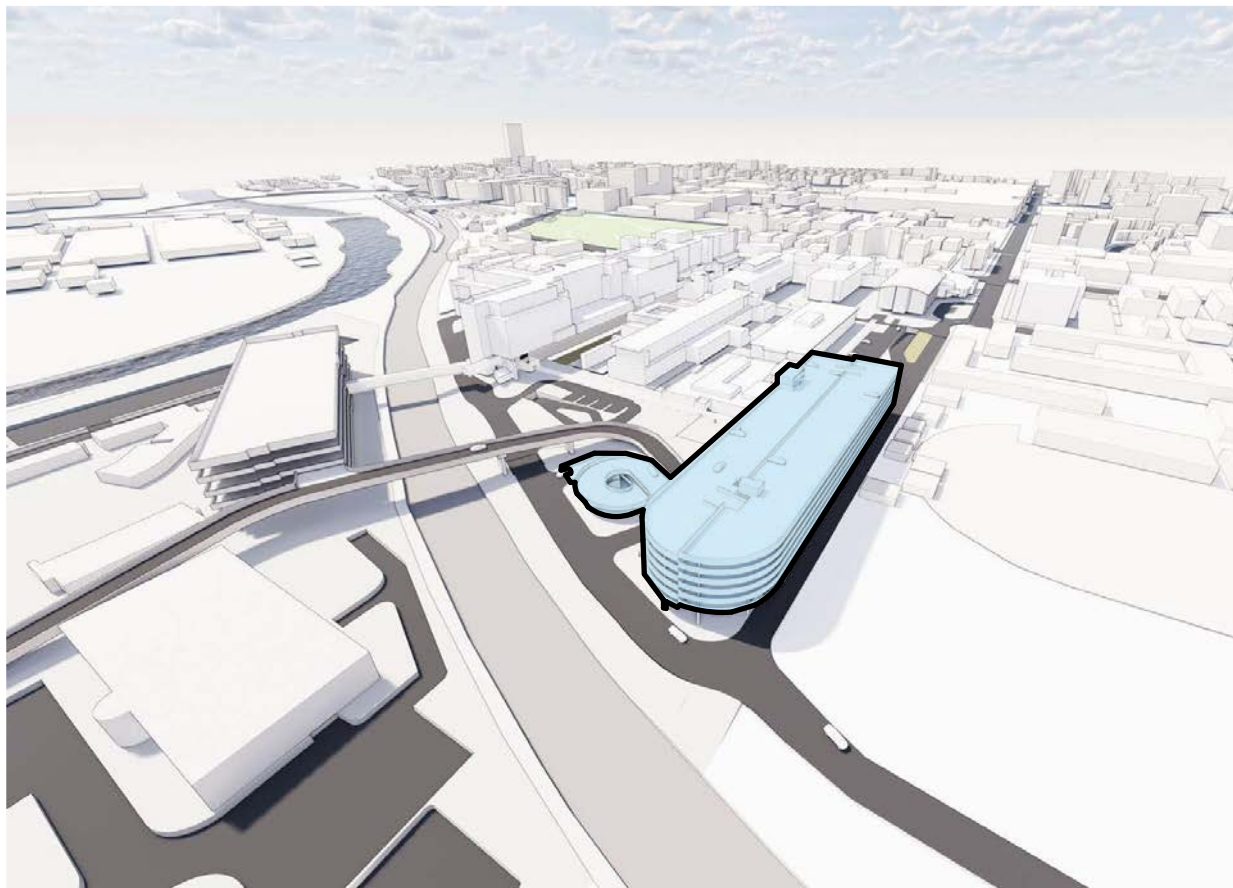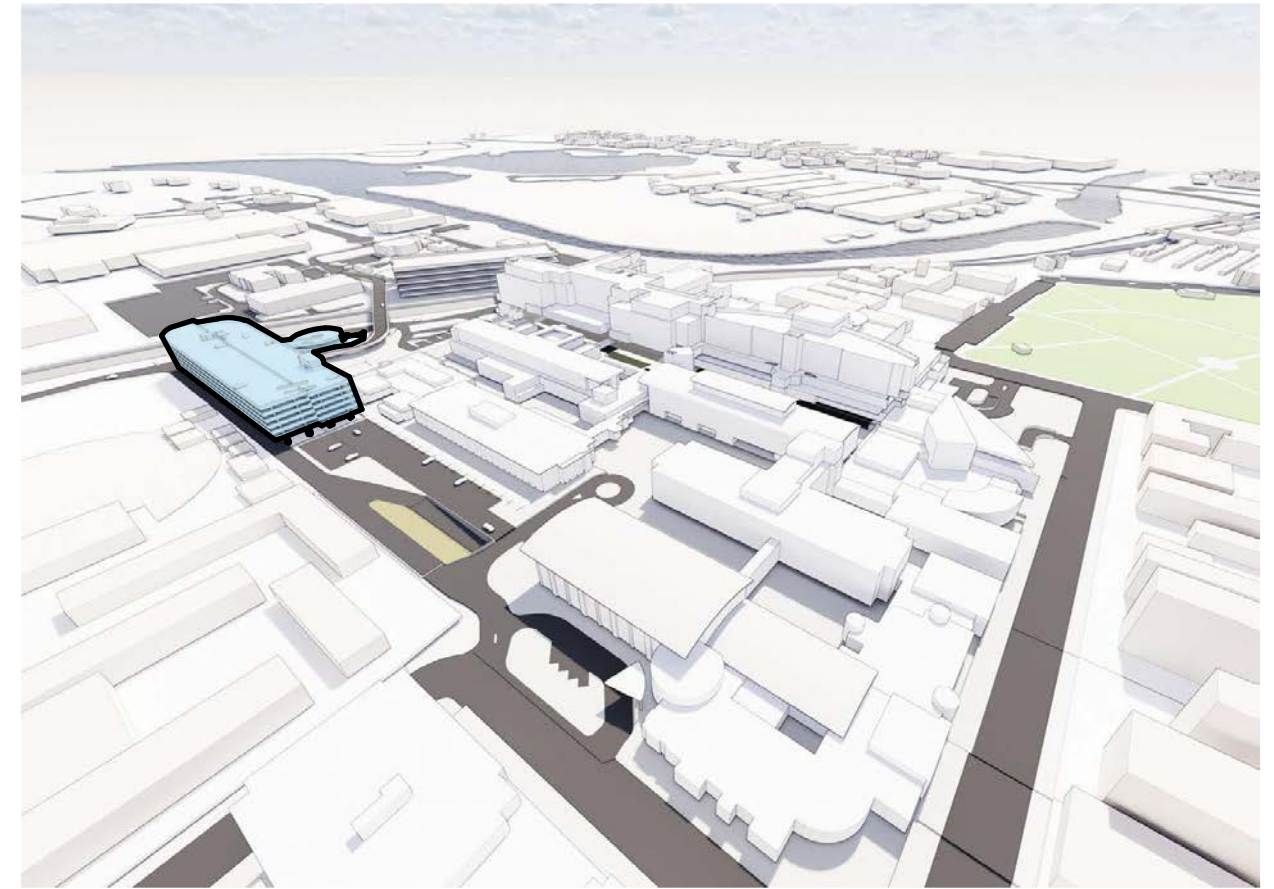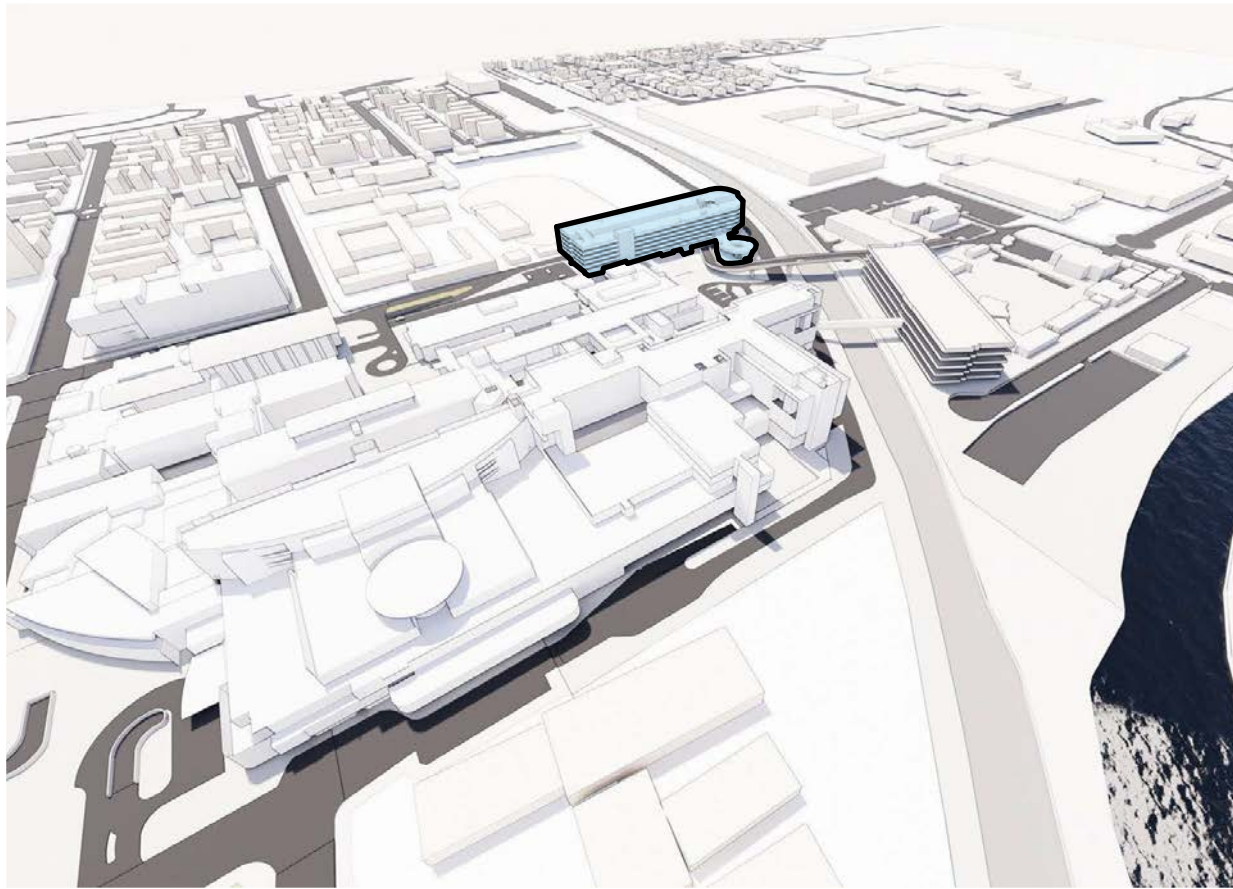

 NEW MSCP MASSING

THIS DRAWING IS ISSUED UPON THE CONDITION IT IS NOT COPIED, REPRODUCED, RETAINED OR DISCLOSED TO ANY UNAUTHORISED PERSON EITHER WHOLLY OR IN PART WITHOUT PRIOR CONSENT IN WRITING OF fitzpatrick+partners.
DO NOT SCALE DRAWINGS. CHECK DIMENSIONS BEFORE COMMENCING WORK.
DRAWINGS SHOW DESIGN INTENT ONLY. SHOP DRAWINGS ARE TO BE PROVIDED FOR APPROVAL PRIOR TO CONSTRUCTION OR MANUFACTURE. INCONSISTENCIES ARE TO BE REPORTED TO fitzpatrick + partners.

AMENDMENTS	REV.	DATE	DESCRIPTION
	03	15/01/20	FOR REVIEW
	04	17/01/20	FOR REVIEW
	05	31/01/20	FOR REVIEW
	06	24/04/20	FOR REVIEW

CHK
RP
RP
RP
RP

PROJECT
LIVERPOOL HEALTH & ACADEMIC PRECINCT
ELIZABETH STREET LIVERPOOL NSW

PROJECT NORTH SCALE

25mm ON ORIGINAL

DRAWING
3D VIEW
PRINT DATE
23/04/2020

PROJECT NO. 21807	DRAWING NO. A-SSDA-MSCP-23	ISSUE 06
STATUS FOR REVIEW		