

11th of August, 2020

LHAP MSCP (SSD 10388) - Addendum Letter

Liverpool Hospital
Elizabeth Street, Liverpool
NSW 2170
200811 SSDA MSCP Addendum (01)

Fitzpatrick+Partners are the architect for the above-mentioned project. The following responses to SSD 10388 have been received. Our response to these items is included below.

City Activation Strategy

The proponent is encouraged to make some reference to or at least consider the opportunity to activate the site and better integrate the precinct with the CBD. Council adopted its City Activation Strategy in 2018. The vision contained within this strategy is 'to foster an 18-hour walkable city with a lively and well-integrated mix of activities, in order to attract private investment and stimulate Liverpool's communities to make greater use of the City Centre and its attributes'.

Activation opportunities around the Hospital development include:

- + *Aged care targeted activations due to proximity to Uniting Care*
- + *Student targeted activations and engagement opportunities due to proximity to different universities, All Saints Catholic College and Liverpool Boys and Girls High School.*

Fitzpatrick+Partners response:

Consideration of the relationship of the hospital campus with the precinct and CBD has been a fundamental design principle that has shaped the proposed Liverpool Health and Academic Precinct (LHAP) master plan, including the location and design of the proposed Multi-Storey Car Park (MSCP). The architectural Design Report included within the submission includes an outline of the key Design Principles for the precinct master plan (page 1 – 04), many of which relate to these objectives.

This includes:

- + Beyond 2026 (outline a strategy for the long term expansion of the hospital beyond 2026)
- + An anchor for the LIP (Lay the foundation for the Liverpool Innovation Precinct to build upon)
- + Open (Dissolve the boundaries of the hospital to enable integration with precinct partners, the CBD & the community)
- + Improve Circulation and Way-finding (Reduce congestion, improve campus connectivity & wayfinding for vehicles & pedestrians)

The LHAP master plan seeks to provide an anchor for future health-related development in line with the objectives of the LIP and the Liverpool Place Strategy as well as reconnect the health campus to the CBD. Key to this is the location and design of the MSCP which seeks to redirect vehicular traffic to the 'rear' of the hospital campus reducing congestion along high public area such as Campbell, Goulburn and Elizabeth Streets, thus contributing to an improved pedestrian amenity throughout the health precinct.

Partners:
James Fitzpatrick
Paul Reidy
Rod Pindar

Studio Principals:
Sergio Melo e Azevedo
Brian Cunningham

Senior Associates:
Jze Gan
Kiran Jagdev
Matthew Mar
Joanna Murchison
Elizabeth Need

Associates:
Emma Bond
Pei-Lin Cheah
Jessica Rodham
Quincy Ye

Nominated Architects in NSW:
James Fitzpatrick 9303
Rod Pindar 9019

Australian Business Number:
19 081 636 900

Considerable investment is proposed as part of the LHAP master plan to alter the circulation throughout the campus to improve pedestrian amenity, increase and improve street activation and allow connectivity to potential future development on adjacent sites in line with the vision of the LIP. Master plan initiatives to activate the precinct and improve connectivity are further outlined in the Main Works submission (SSD 10389).

These initiatives, facilitated by the location and design of the MSCP, include:

- + Consolidating development on the western portion of the campus to improve connectivity to Bigge Park, Elizabeth Street and the CBD
- + An enlarged entry forecourt off Goulburn Street providing new public open space and improved connectivity to Bigge Park
- + Reconfiguration of the majority of retail space throughout the hospital to activate surrounding streets and provide permeability into the hospital ground plane
- + A new major public open space in the centre of the campus accessed off Forbes Street
- + Reconfiguration of Campbell Street to a shared-way to improve connectivity to health-related sites to the north and potential future development

Further explanation of the master plan strategy for the hospital campus provided in the Main Works submission specifically addresses the consideration of relationship to the precinct and CBD.

These pages are included as an appendix to this Addendum letter (refer APPENDIX A) and include:

- + Page 1 – 04 'Liverpool Innovation Precinct' which outlines the vision for the wider precinct and the key role the hospital has as an anchor institution in realising this vision. Liverpool City Council was, and remains, a key stakeholder of the LIP.
- + Page 1 – 05 'LIP Precinct Plan' which outlines the master plan vision for the LIP. This plan was developed in close collaboration with the LHAP master plan.
- + Page 1 – 07 'Precinct Site Analysis – Centres of Gravity' which provides analysis of the relationship of the health precinct to the CBD. This analysis directly informed the master plan outcome.

We consider the MSCP SSD submission, reviewed in conjunction with the Main Works SSD submission, contributes in a positive and significant way to Liverpool City Council's vision for an activated and integrated precinct within the CBD.

Signed



Rod Pindar
Partner
Fitzpatrick + Partners Architects

Partners:
James Fitzpatrick
Paul Reidy
Rod Pindar

Studio Principals:
Sergio Melo e Azevedo
Brian Cunningham

Senior Associates:
Jze Gan
Kiran Jagdev
Matthew Mar
Joanna Murchison
Elizabeth Need

Associates:
Emma Bond
Pei-Lin Cheah
Jessica Rodham
Quincy Ye

Nominated Architects in NSW:
James Fitzpatrick 9303
Rod Pindar 9019

Australian Business Number:
19 081 636 900

APPENDIX A – ARCHITECTURAL DRAWING AMENDMENTS

A-SSDA-MSCP-06 GA GROUND 01 (amended drawing)

- Summary of revised overall parking numbers
- Trees added to on-grade car park area (refer Landscape Architects drawings for details)

A-SSDA-MSCP-07 GA GROUND 02 (amended drawing)

- Undercover visitor bicycle parking location shown (25 spaces)

A-SSDA-MW-14 SECTIONS (amended drawing)

- Additional level (Level 7) added

A-SSDA-MW-15 ELEVATIONS (amended drawing)

- Additional level (Level 7) added

A-SSDA-MW-16 ELEVATIONS (amended drawing)

- Additional level (Level 7) added

A-SSDA-MW-17 FAÇADE DETAILS (amended drawing)

- Additional level (Level 7) added

A-SSDA-MW-24 SHADOW DIAGRAMS (amended drawing)

- Shadows amended to incorporate additional level (Level 7)

A-SSDA-MW-25 VISUAL IMPACT ASSESSMENT (amended drawing)

- Additional level (Level 7) added

A-SSDA-MW-26 VISUAL IMPACT ASSESSMENT (amended drawing)

- Additional level (Level 7) added

A-SSDA-MW-27 GA LEVEL 07 (new drawing)

- Additional level (Level 7) added

Partners:

James Fitzpatrick
Paul Reidy
Rod Pindar

Studio Principals:

Sergio Melo e Azevedo
Brian Cunningham

Senior Associates:

Jze Gan
Kiran Jagdev
Matthew Mar
Joanna Murchison
Elizabeth Need

Associates:

Emma Bond
Pei-Lin Cheah
Jessica Rodham
Quincy Ye

Nominated Architects in NSW:


James Fitzpatrick 9303
Rod Pindar 9019

Australian Business Number:

19 081 636 900

REVISED PARKING NUMBERS

PARKING NUMBERS	
ON-GRADE	66 (11 ACC)
GROUND LEVEL	94 (12 ACC)
LEVEL 1A + 1B	144
LEVEL 2A + 2B	152
LEVEL 3A + 3B	159
LEVEL 4A + 4B	158
LEVEL 5A + 5B	159
LEVEL 6A + 6B	158
LEVEL 7A+7B	158
TOTAL	1248

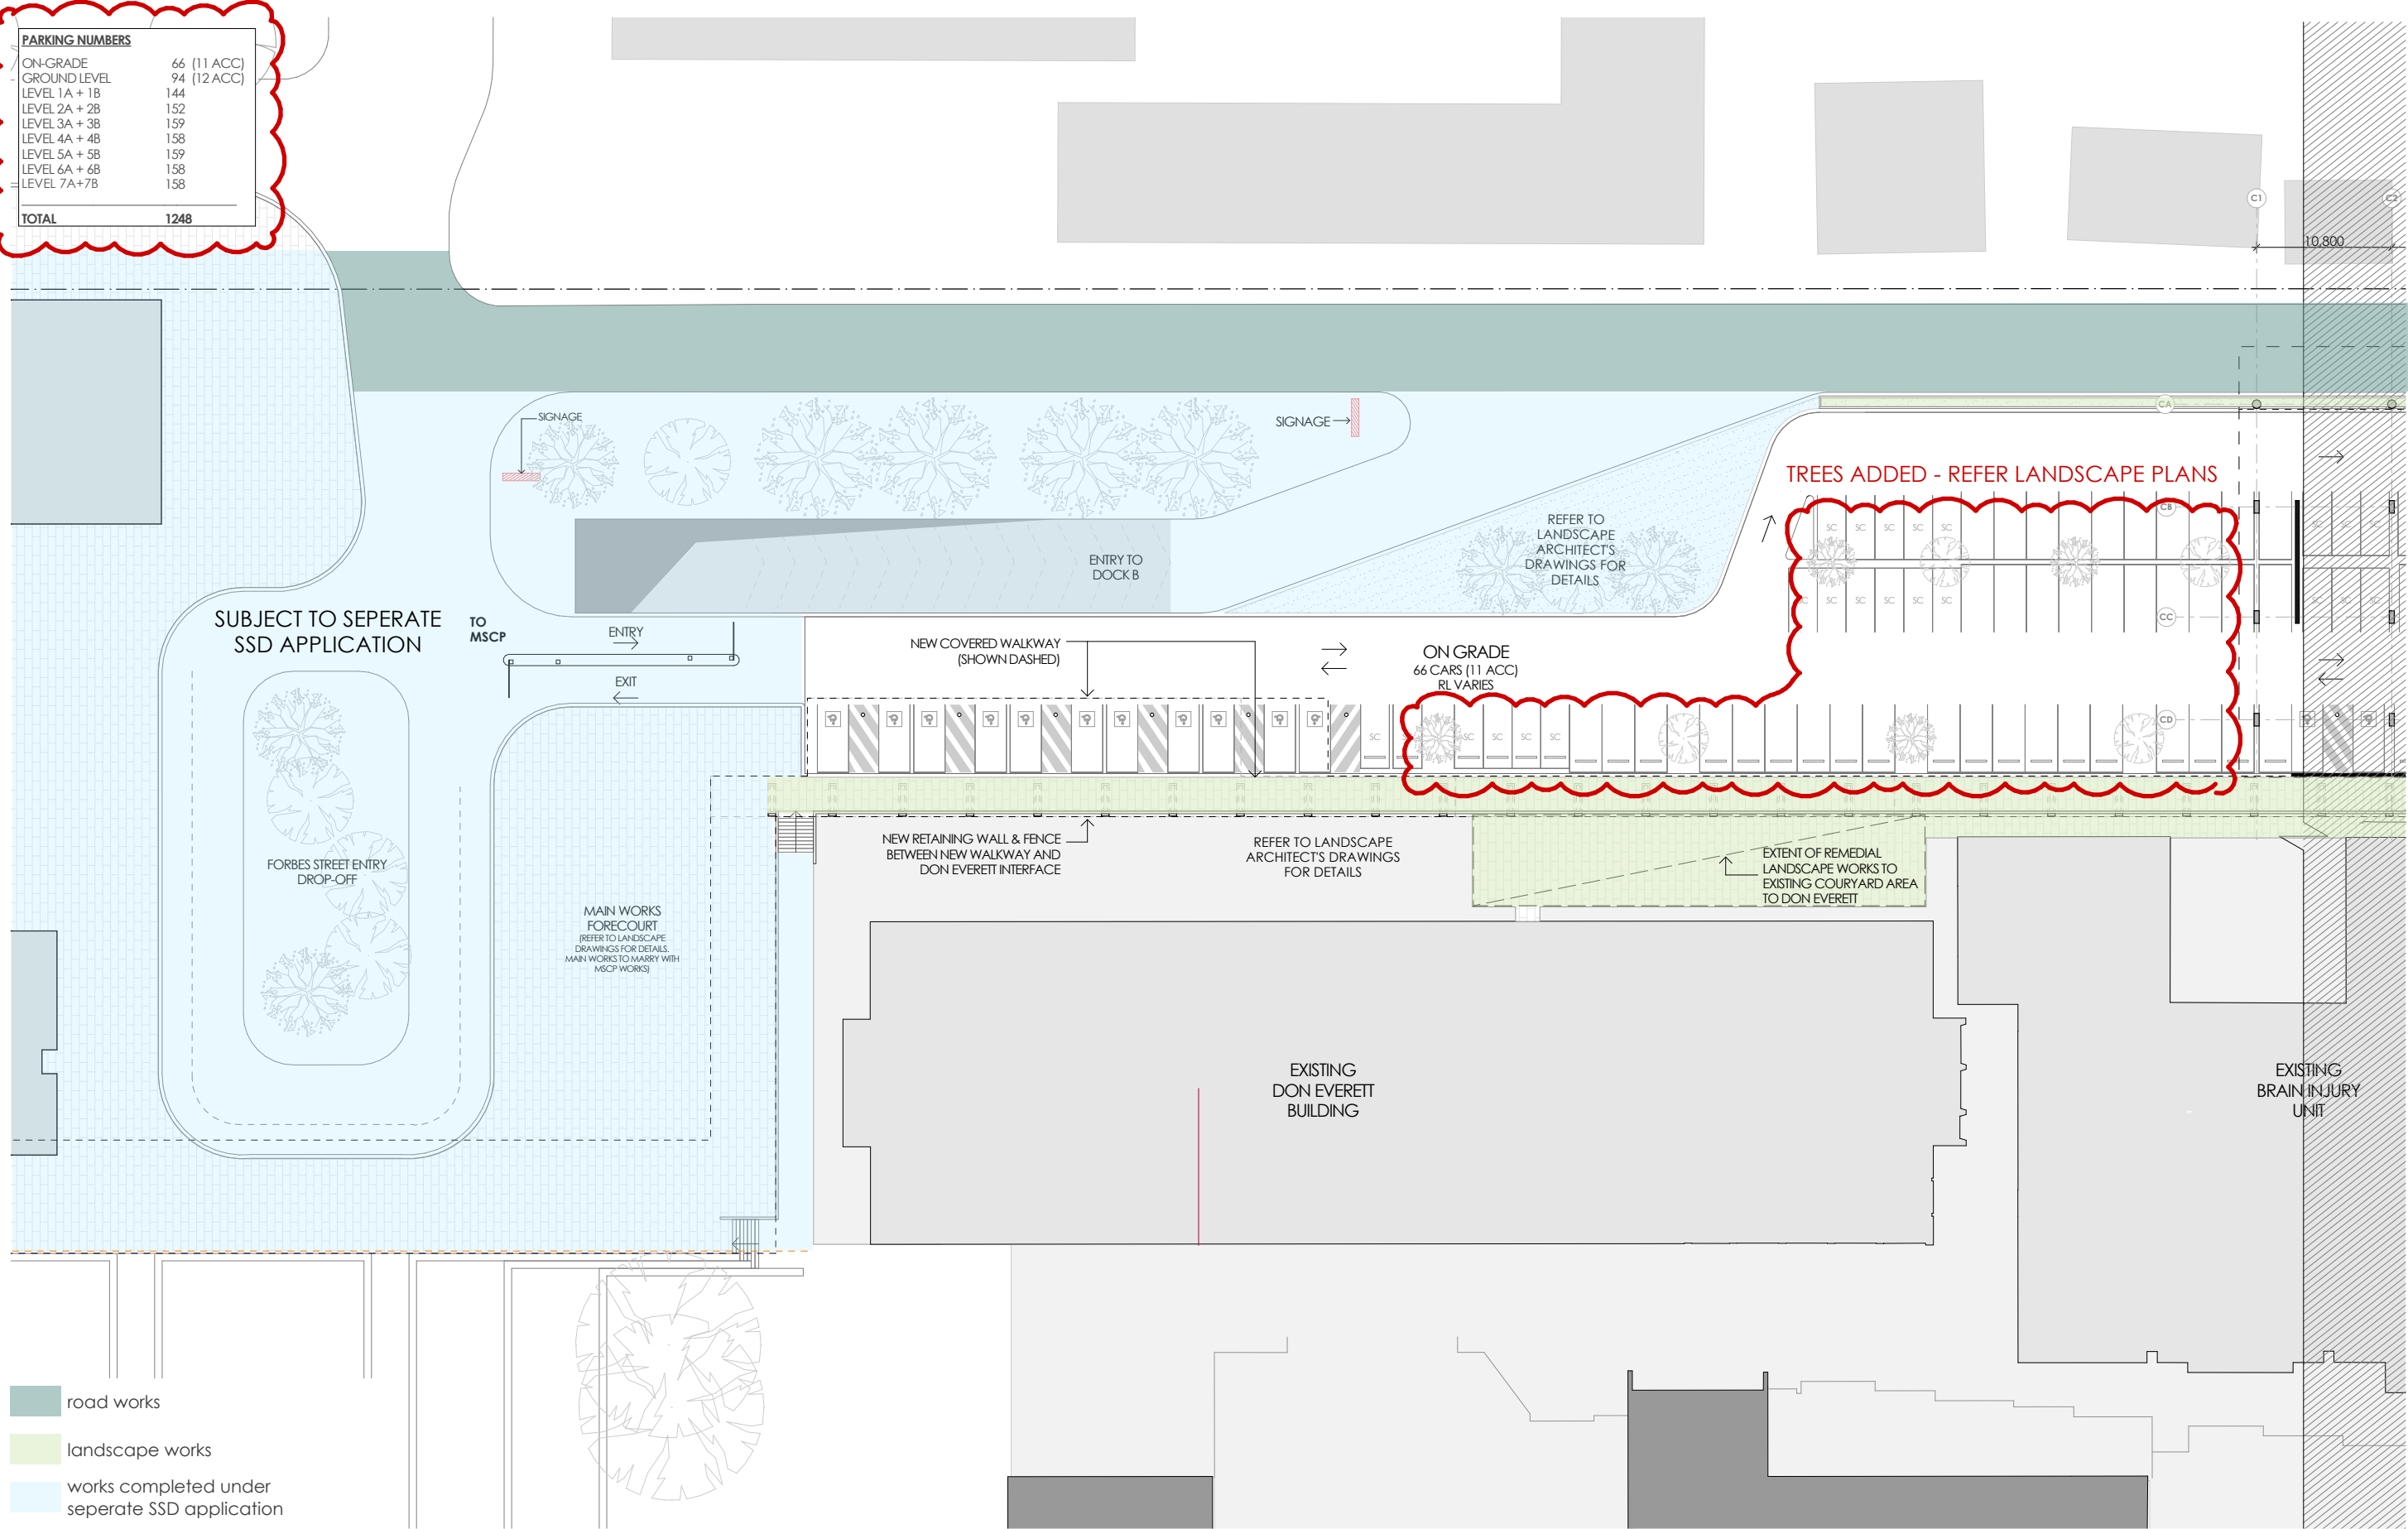

- road works
- landscape works
- works completed under seperate SSD application
- site boundary

fitzpatrick+partners

© Copyright 2018
p. +61 (0)2 8274 8200 w. www.fitzpatrickpartners.com
a. LEVEL 6, 156 CLARENCE STREET, SYDNEY 2000, AUSTRALIA

THIS DRAWING IS ISSUED UPON THE CONDITION IT IS NOT COPIED, REPRODUCED, RETAINED OR DISCLOSED TO ANY UNAUTHORISED PERSON EITHER WHOLLY OR IN PART WITHOUT PRIOR CONSENT IN WRITING OF fitzpatrick+partners.
DO NOT SCALE DRAWINGS. CHECK DIMENSIONS BEFORE COMMENCING WORK.
DRAWINGS SHOW DESIGN INTENT ONLY. SHOP DRAWINGS ARE TO BE PROVIDED FOR APPROVAL PRIOR TO CONSTRUCTION OR MANUFACTURE. INCONSISTENCIES ARE TO BE REPORTED TO fitzpatrick + partners.

AMENDMENTS	REV.	DATE	DESCRIPTION
	05	31/01/20	FOR REVIEW
	06	24/04/20	FOR REVIEW
	07	07/05/20	NOT USED
	08	11/08/20	SSDA AMENDMENT

CHK	PROJECT
RP	LIVERPOOL HEALTH & ACADEMIC PRECINCT
RP	ELIZABETH STREET LIVERPOOL NSW
RP	CLIENT
RP	HEALTH INFRASTRUCTURE
RP	14/77 PACIFIC HWY, NORTH SYDNEY NSW 2060


PROJECT NORTH SCALE
1:500 @A3
25mm ON ORIGINAL

DRAWING
GA GROUND 01 (ROAD LAYOUT)
PRINT DATE
11/08/2020

PROJECT NO.
21807
STATUS
SSDA AMENDMENT
DRAWING NO.
A-SSDA-MSCP-06
ISSUE
08

Refer to A-SSDA-MSCP-07 GA GROUND 01

Refer to A-SSDA-MSCP-06 GA GROUND 01

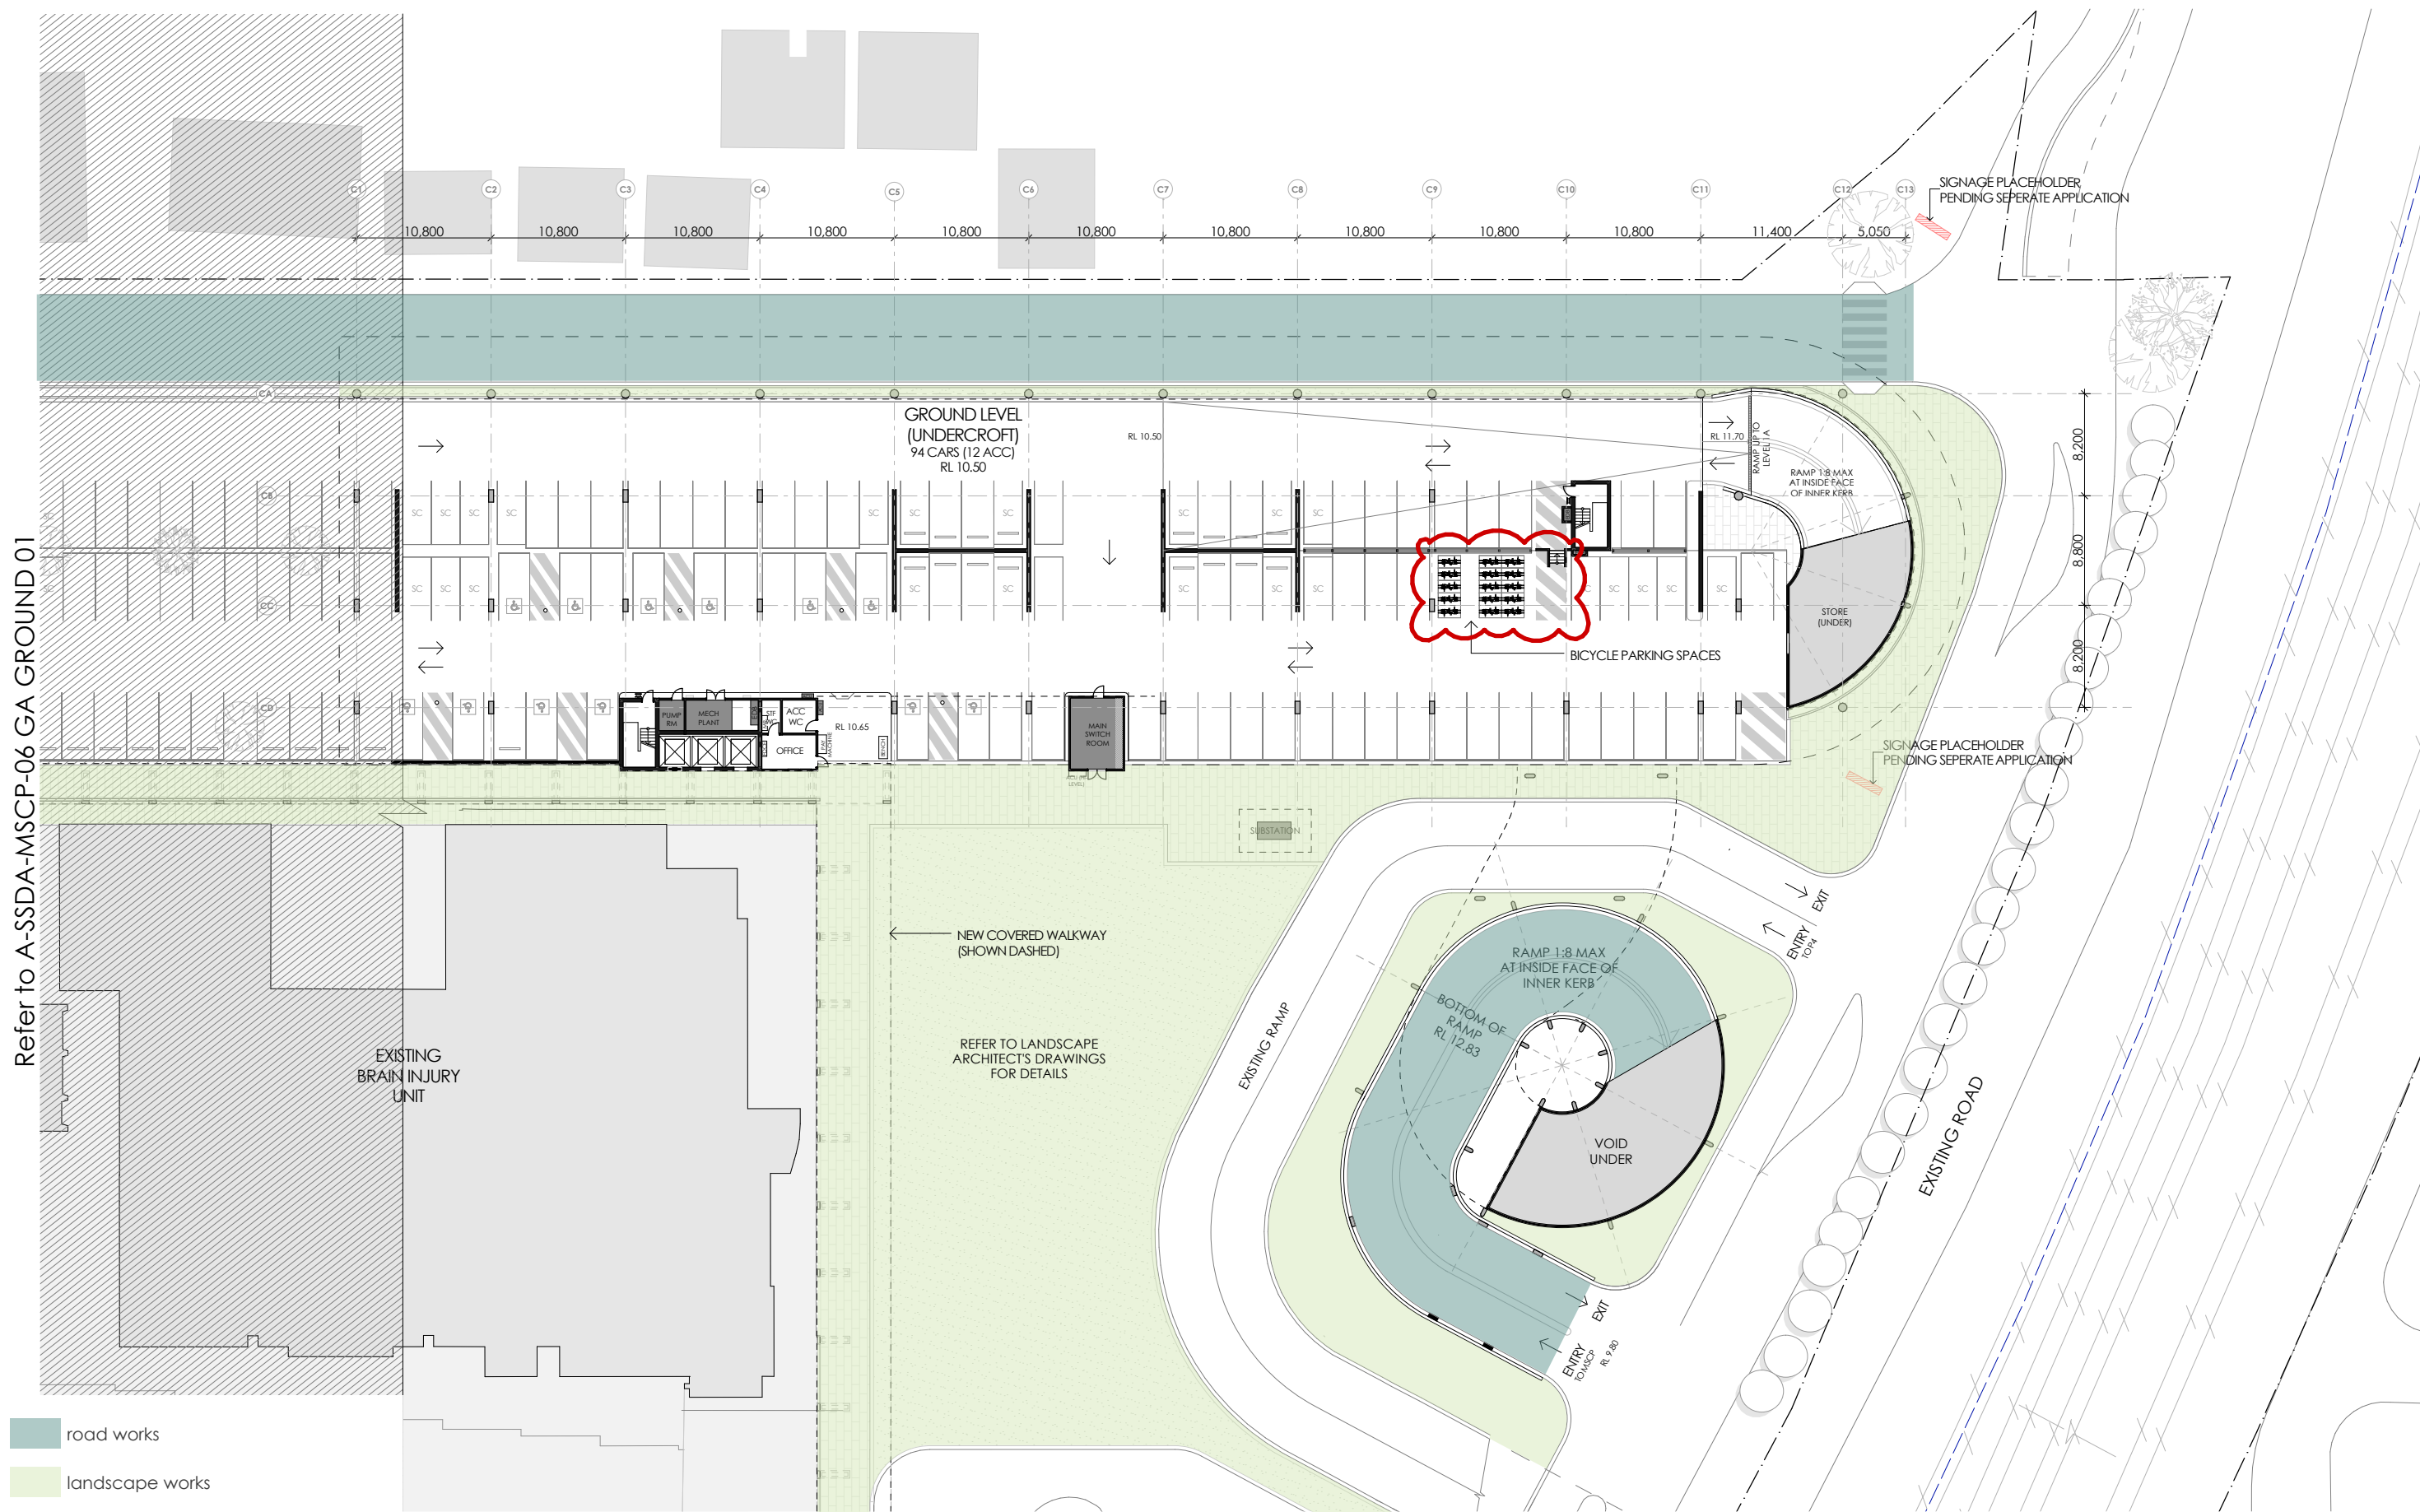

fitzpatrick+partners

© Copyright 2018
p. +61 (0)2 8274 8200 w. www.fitzpatrickpartners.com
a. LEVEL 6, 156 CLARENCE STREET, SYDNEY 2000, AUSTRALIA

THIS DRAWING IS ISSUED UPON THE CONDITION IT IS NOT COPIED, REPRODUCED, RETAINED OR DISCLOSED TO ANY UNAUTHORISED PERSON EITHER WHOLLY OR IN PART WITHOUT PRIOR CONSENT IN WRITING OF fitzpatrick+partners.
DO NOT SCALE DRAWINGS. CHECK DIMENSIONS BEFORE COMMENCING WORK.
DRAWINGS SHOW DESIGN INTENT ONLY. SHOP DRAWINGS ARE TO BE PROVIDED FOR APPROVAL PRIOR TO CONSTRUCTION OR MANUFACTURE. INCONSISTENCIES ARE TO BE REPORTED TO fitzpatrick + partners.

AMENDMENTS	REV.	DATE
	05	31/01/20
	06	24/04/20
	07	07/05/20
	08	11/08/20

DESCRIPTION
FOR REVIEW
FOR REVIEW
NOT USED
SSDA AMENDMENT

CHK
RP
RP
RP
RP


PROJECT
LIVERPOOL HEALTH & ACADEMIC PRECINCT
ELIZABETH STREET LIVERPOOL NSW
CLIENT
HEALTH INFRASTRUCTURE
14/77 PACIFIC HWY, NORTH SYDNEY NSW 2060

PROJECT NORTH SCALE
1:500 @A3
25mm ON ORIGINAL

DRAWING
GA GROUND 02 (ROAD LAYOUT)
PRINT DATE
11/08/2020


PROJECT NO.
21807
STATUS
SSDA AMENDMENT
DRAWING NO.
A-SSDA-MSCP-07
ISSUE
08

LEP HEIGHT CONTROL
35m ABOVE GROUND

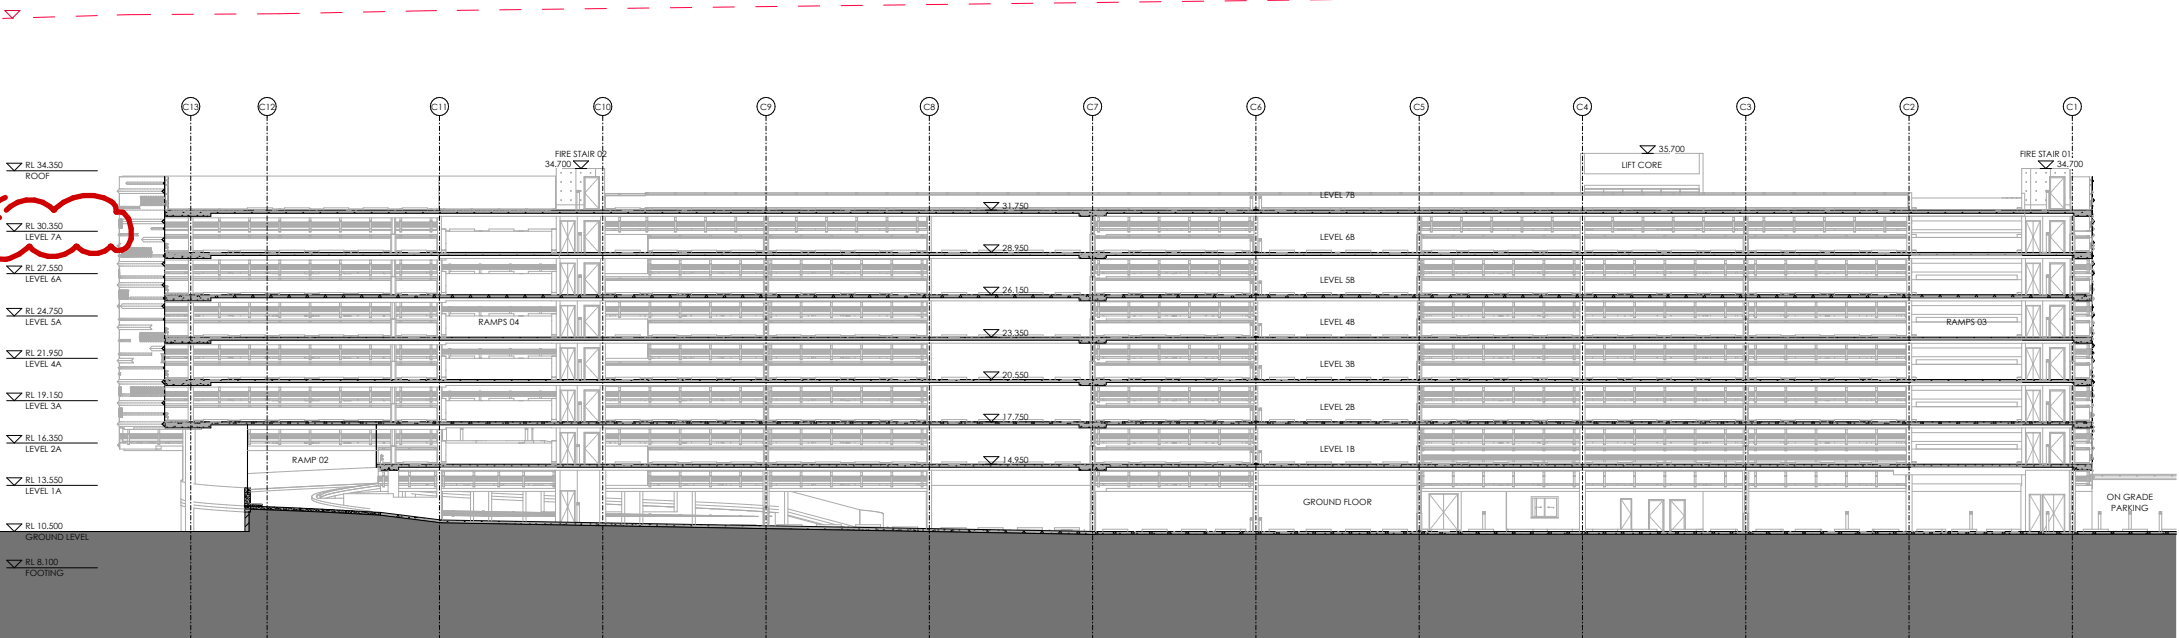


SECTION A

LEP HEIGHT CONTROL
35m ABOVE GROUND

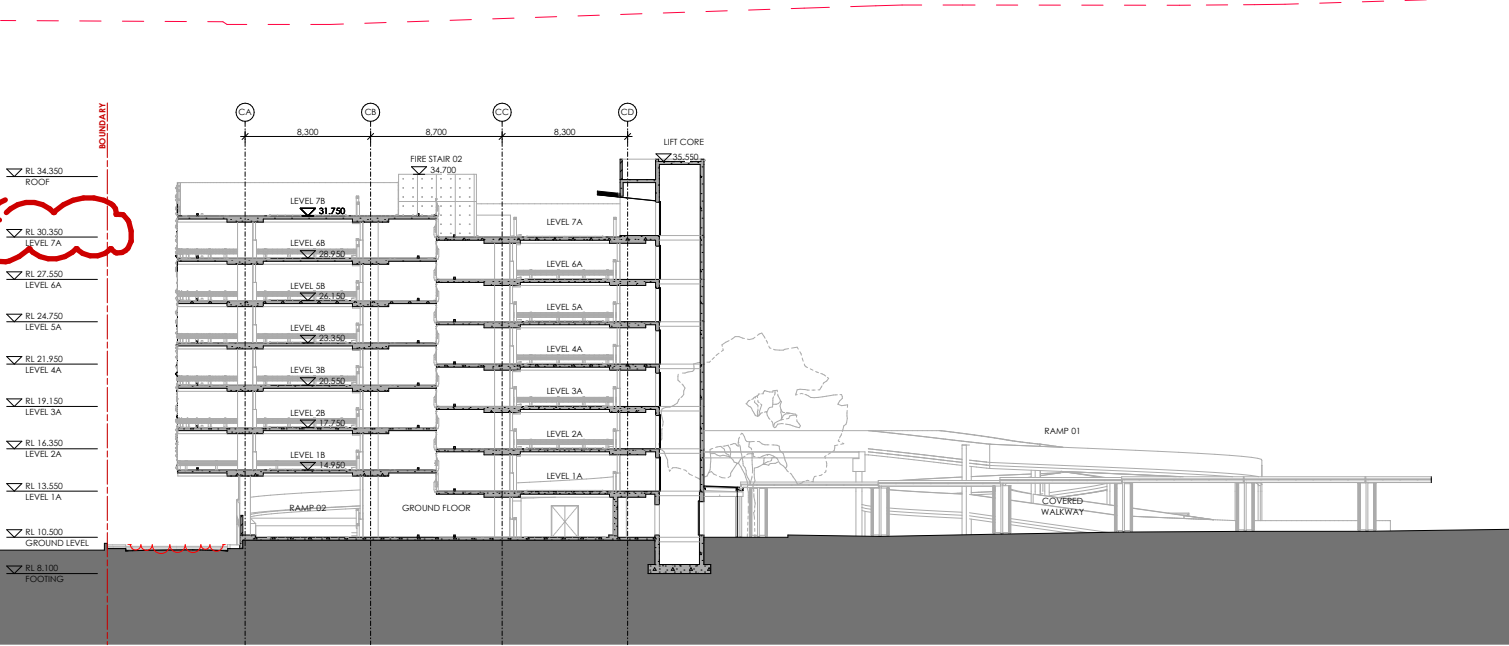

SECTION B

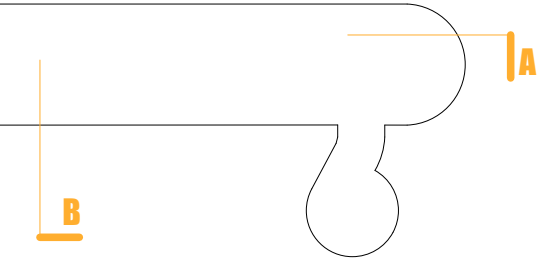

fitzpatrick+partners

© Copyright 2018
p. +61 (0)2 8274 8200 w. www.fitzpatrickpartners.com
a. LEVEL 6, 156 CLARENCE STREET, SYDNEY 2000, AUSTRALIA

THIS DRAWING IS ISSUED UPON THE CONDITION IT IS NOT COPIED, REPRODUCED, RETAINED OR DISCLOSED TO ANY UNAUTHORISED PERSON EITHER WHOLLY OR IN PART WITHOUT PRIOR CONSENT IN WRITING OF fitzpatrick+partners.
DO NOT SCALE DRAWINGS. CHECK DIMENSIONS BEFORE COMMENCING WORK.
DRAWINGS SHOW DESIGN INTENT ONLY. SHOP DRAWINGS ARE TO BE PROVIDED FOR APPROVAL PRIOR TO CONSTRUCTION OR MANUFACTURE. INCONSISTENCIES ARE TO BE REPORTED TO fitzpatrick + partners.

REV.	DATE	DESCRIPTION
05	31/01/20	FOR REVIEW
06	24/04/20	FOR REVIEW
07	07/05/20	NOT USED
08	11/08/20	SSDA AMENDMENT

DESCRIPTION
FOR REVIEW
FOR REVIEW
NOT USED
SSDA AMENDMENT

CHK
RP
RP
RP
RP


PROJECT
LIVERPOOL HEALTH & ACADEMIC PRECINCT
ELIZABETH STREET LIVERPOOL NSW
CLIENT
HEALTH INFRASTRUCTURE
14/77 PACIFIC HWY, NORTH SYDNEY NSW 2060

PROJECT NORTH SCALE
1:500 @A3
25mm ON ORIGINAL

DRAWING
SECTIONS
PRINT DATE
11/08/2020


PROJECT NO.
21807
DRAWING NO.
A-SSDA-MSCP-14
ISSUE
08
STATUS
SSDA AMENDMENT

LEP HEIGHT CONTROL
35m ABOVE GROUND

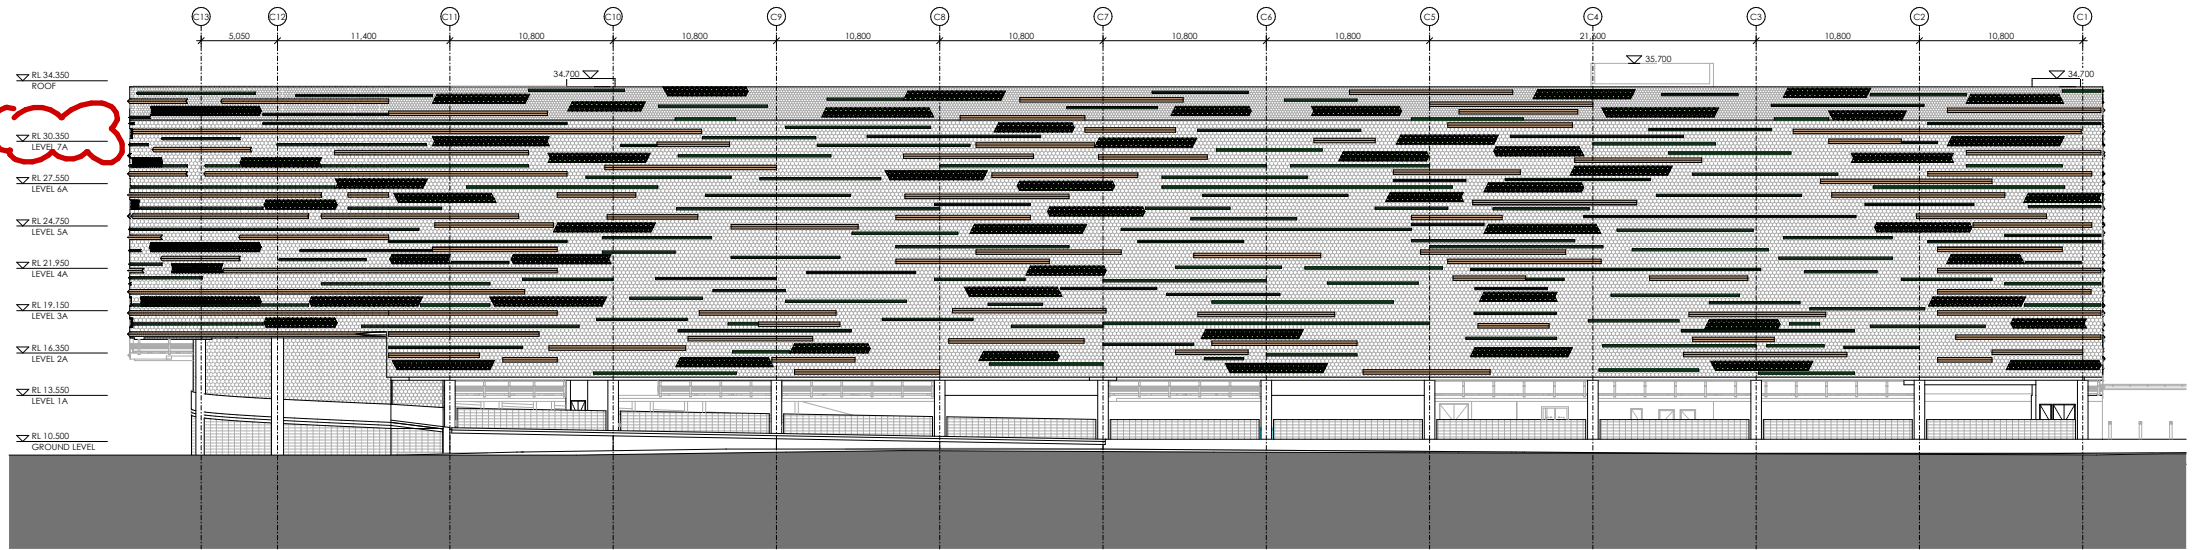


NORTH ELEVATION

LEP HEIGHT CONTROL
35m ABOVE GROUND

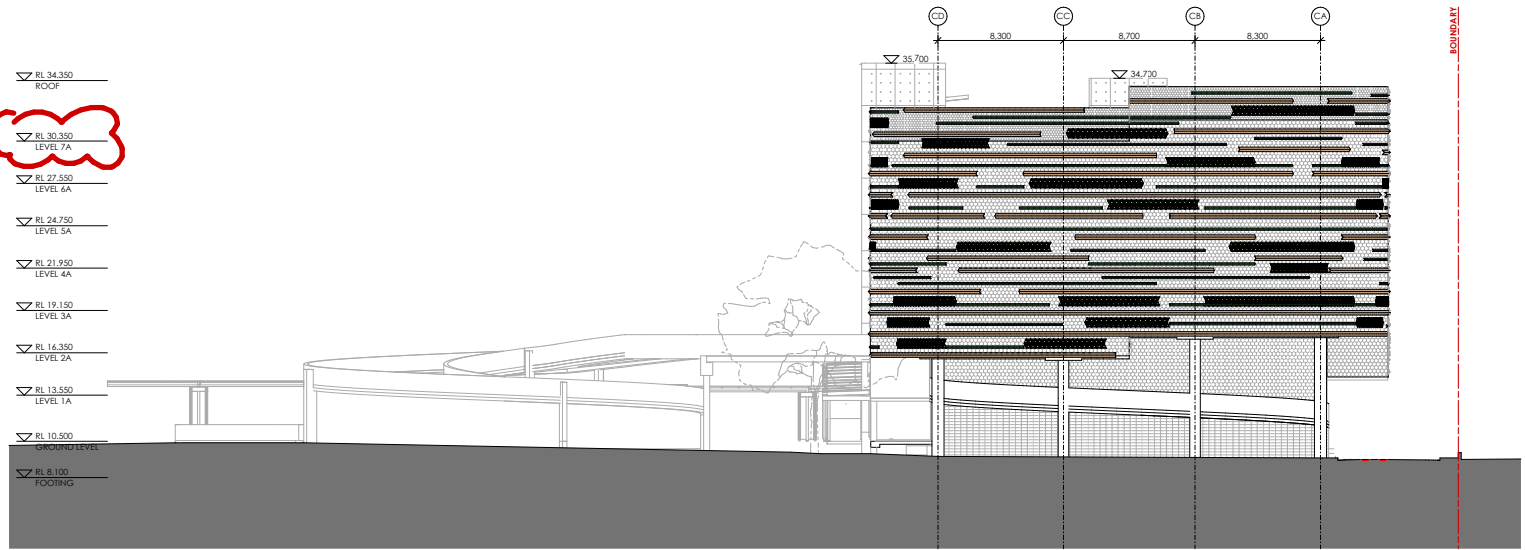

EAST ELEVATION

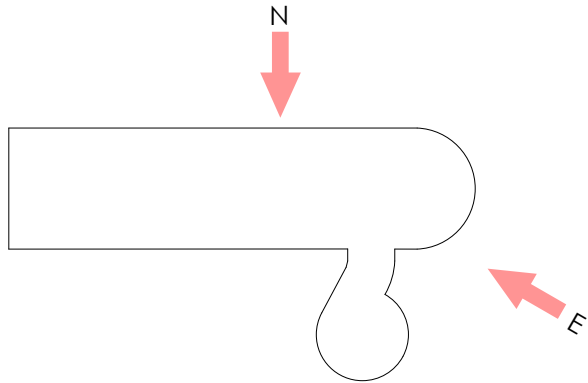

fitzpatrick+partners

© Copyright 2018
p. +61 (0)2 8274 8200 w. www.fitzpatrickpartners.com
a. LEVEL 6, 156 CLARENCE STREET, SYDNEY 2000, AUSTRALIA

THIS DRAWING IS ISSUED UPON THE CONDITION IT IS NOT COPIED, REPRODUCED, RETAINED OR DISCLOSED TO ANY UNAUTHORISED PERSON EITHER WHOLLY OR IN PART WITHOUT PRIOR CONSENT IN WRITING OF fitzpatrick+partners.
DO NOT SCALE DRAWINGS. CHECK DIMENSIONS BEFORE COMMENCING WORK.
DRAWINGS SHOW DESIGN INTENT ONLY. SHOP DRAWINGS ARE TO BE PROVIDED FOR APPROVAL PRIOR TO CONSTRUCTION OR MANUFACTURE. INCONSISTENCIES ARE TO BE REPORTED TO fitzpatrick + partners.

REV.	DATE	DESCRIPTION
05	31/01/20	FOR REVIEW
06	24/04/20	FOR REVIEW
07	07/05/20	NOT USED
08	11/08/20	SSDA AMENDMENT

DESCRIPTION
FOR REVIEW
FOR REVIEW
NOT USED
SSDA AMENDMENT

CHK
RP
RP
RP
RP


PROJECT
LIVERPOOL HEALTH & ACADEMIC PRECINCT
ELIZABETH STREET LIVERPOOL NSW
CLIENT
HEALTH INFRASTRUCTURE
14/77 PACIFIC HWY, NORTH SYDNEY NSW 2060

PROJECT NORTH SCALE
1:500 @A3
25mm ON ORIGINAL

DRAWING
ELEVATIONS
PRINT DATE
11/08/2020


PROJECT NO.
21807
STATUS
SSDA AMENDMENT
DRAWING NO.
A-SSDA-MSCP-15
ISSUE
08

LEP HEIGHT CONTROL
35m ABOVE GROUND

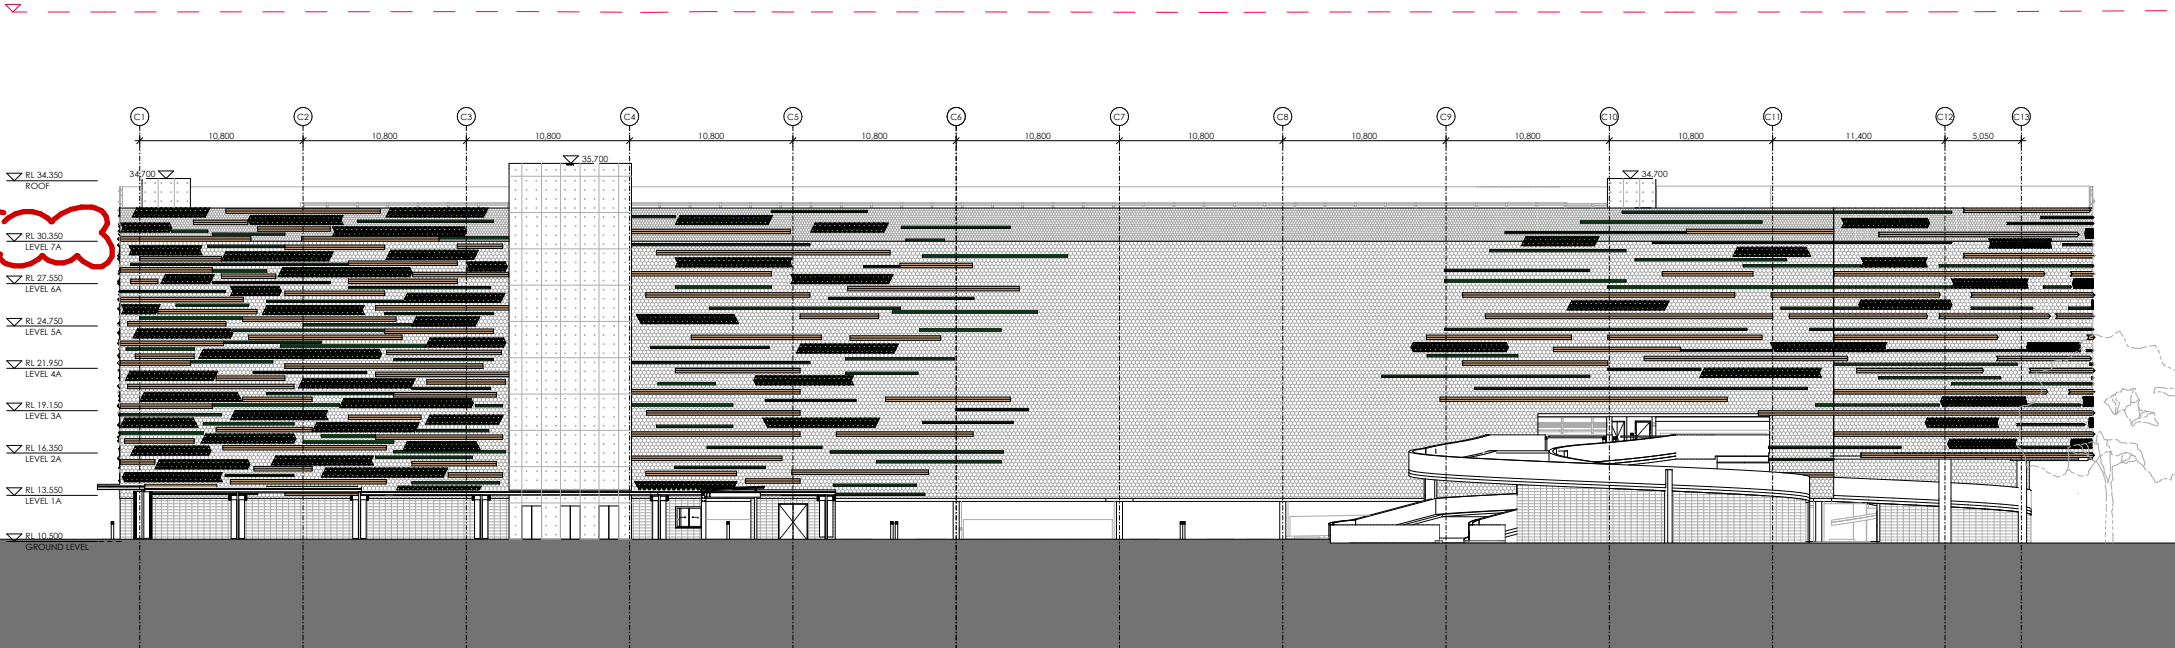


SOUTH ELEVATION

LEP HEIGHT CONTROL
35m ABOVE GROUND

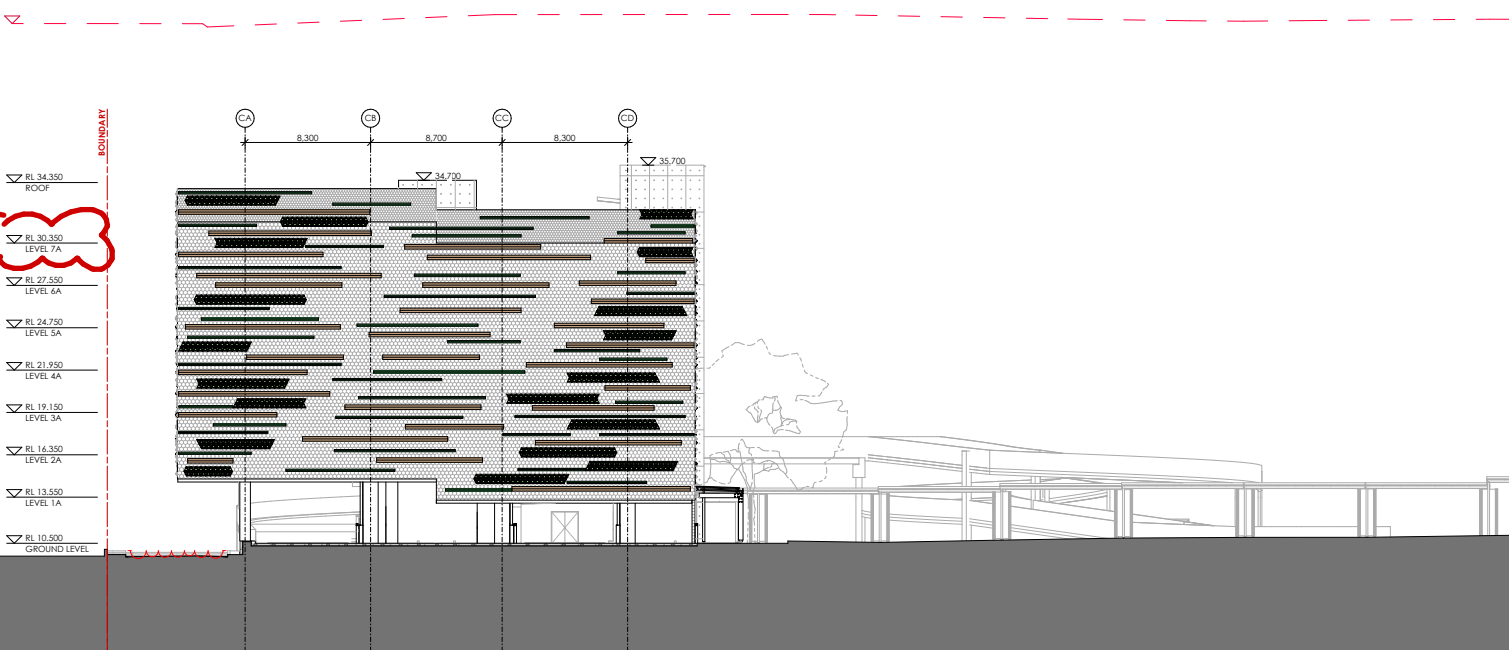

WEST ELEVATION

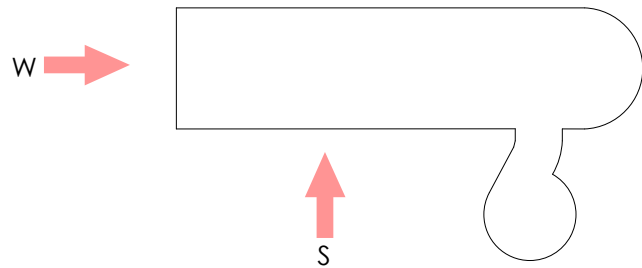

fitzpatrick+partners

© Copyright 2018
p. +61 (0)2 8274 8200 w. www.fitzpatrickpartners.com
a. LEVEL 6, 156 CLARENCE STREET, SYDNEY 2000, AUSTRALIA

THIS DRAWING IS ISSUED UPON THE CONDITION IT IS NOT COPIED, REPRODUCED, RETAINED OR DISCLOSED TO ANY UNAUTHORISED PERSON EITHER WHOLLY OR IN PART WITHOUT PRIOR CONSENT IN WRITING OF fitzpatrick+partners.
DO NOT SCALE DRAWINGS. CHECK DIMENSIONS BEFORE COMMENCING WORK.
DRAWINGS SHOW DESIGN INTENT ONLY. SHOP DRAWINGS ARE TO BE PROVIDED FOR APPROVAL PRIOR TO CONSTRUCTION OR MANUFACTURE. INCONSISTENCIES ARE TO BE REPORTED TO fitzpatrick + partners.

REV.	DATE	DESCRIPTION
05	31/01/20	FOR REVIEW
06	24/04/20	FOR REVIEW
07	07/05/20	NOT USED
08	11/08/20	SSDA AMENDMENT

DESCRIPTION
FOR REVIEW
FOR REVIEW
NOT USED
SSDA AMENDMENT


CHK
RP
RP
RP
RP






PROJECT
LIVERPOOL HEALTH & ACADEMIC PRECINCT
ELIZABETH STREET LIVERPOOL NSW
CLIENT
HEALTH INFRASTRUCTURE
14/77 PACIFIC HWY, NORTH SYDNEY NSW 2060

PROJECT NORTH SCALE
1:500 @A3
25mm ON ORIGINAL

DRAWING
ELEVATIONS
PRINT DATE
11/08/2020

PROJECT NO.
21807
DRAWING NO.
A-SSDA-MSCP-16
ISSUE
08
STATUS
SSDA AMENDMENT

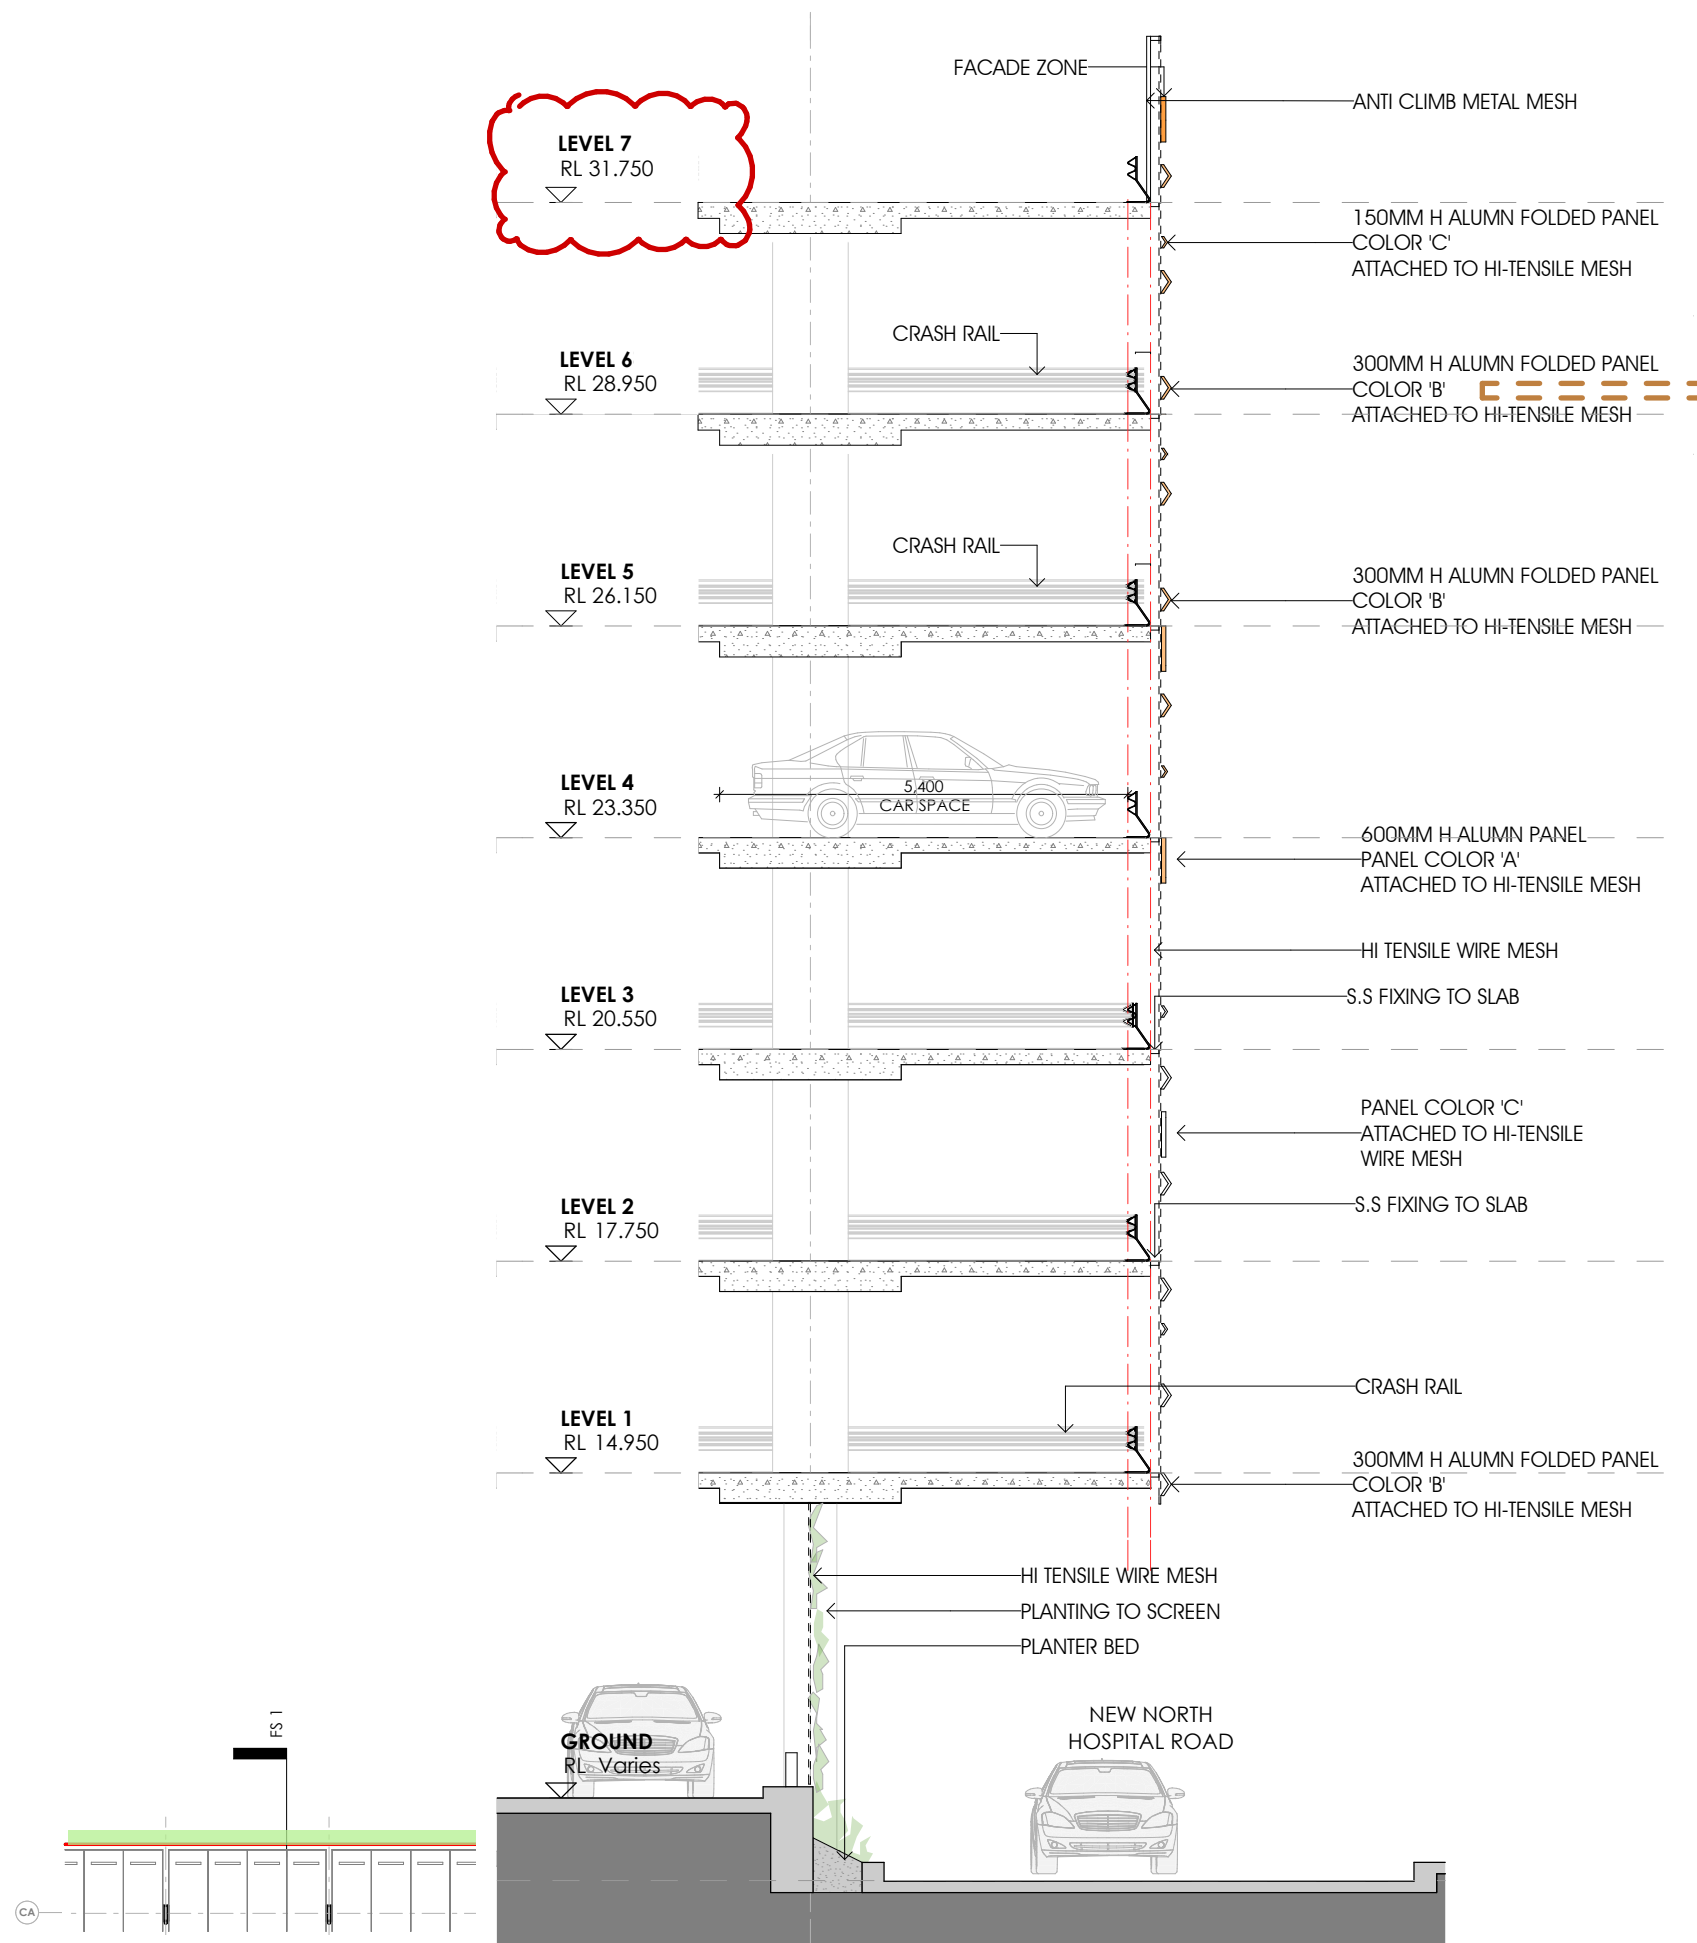

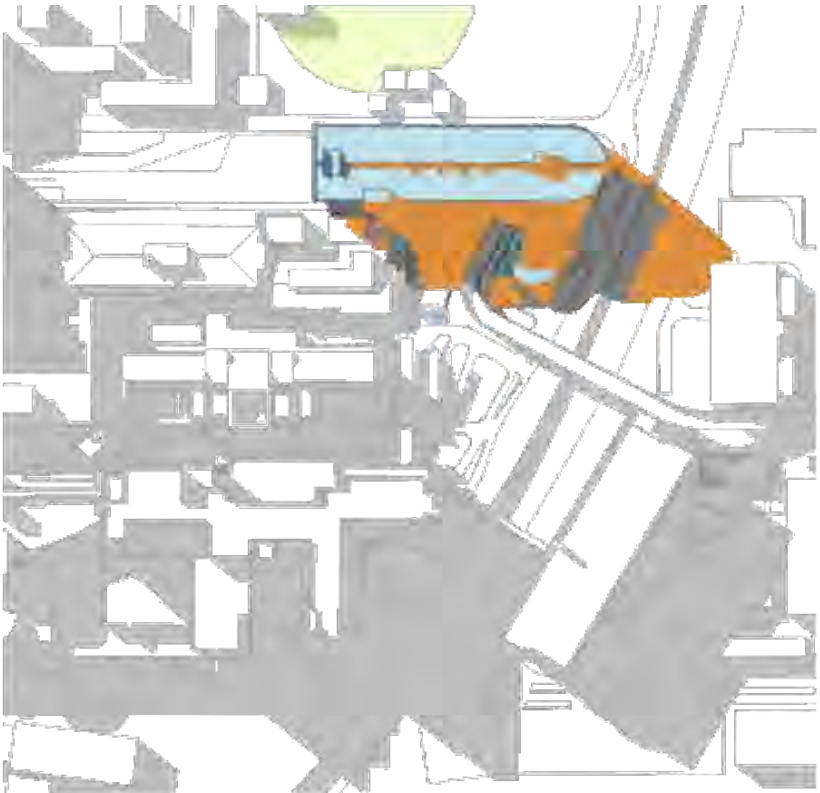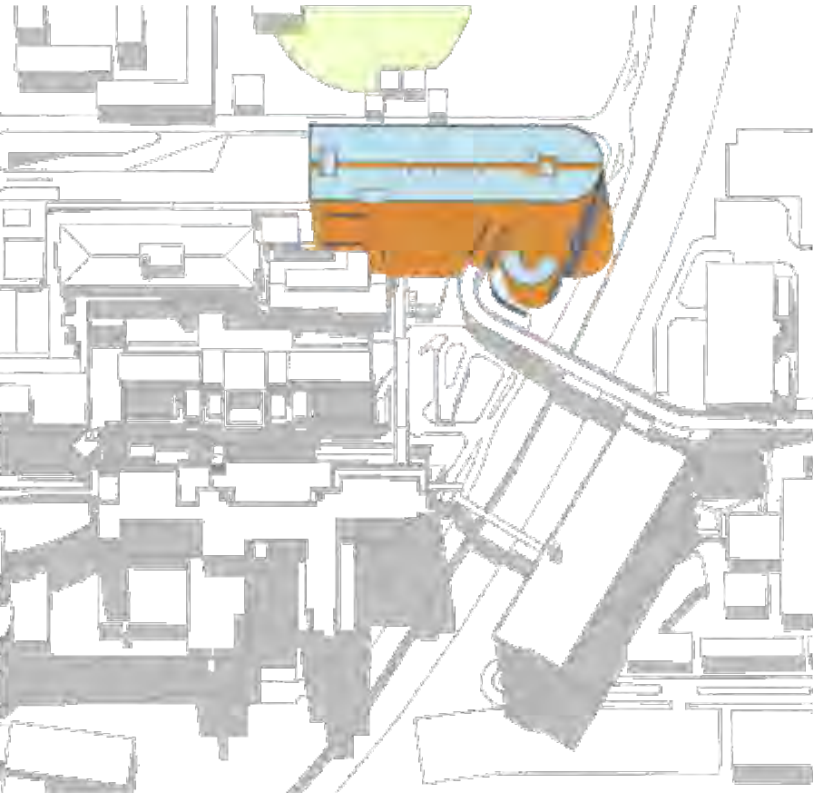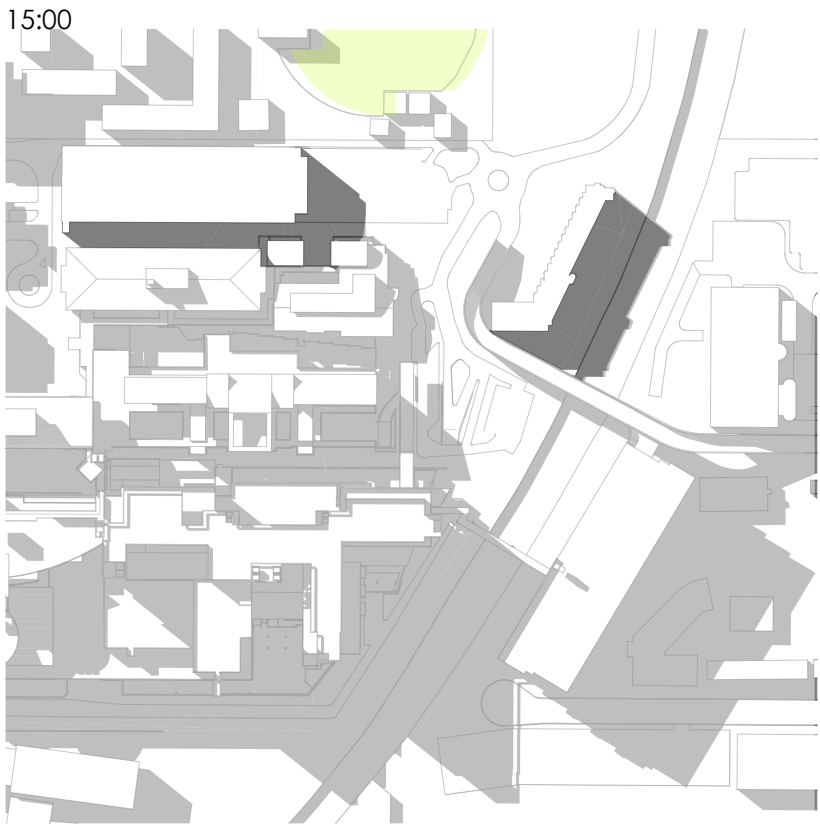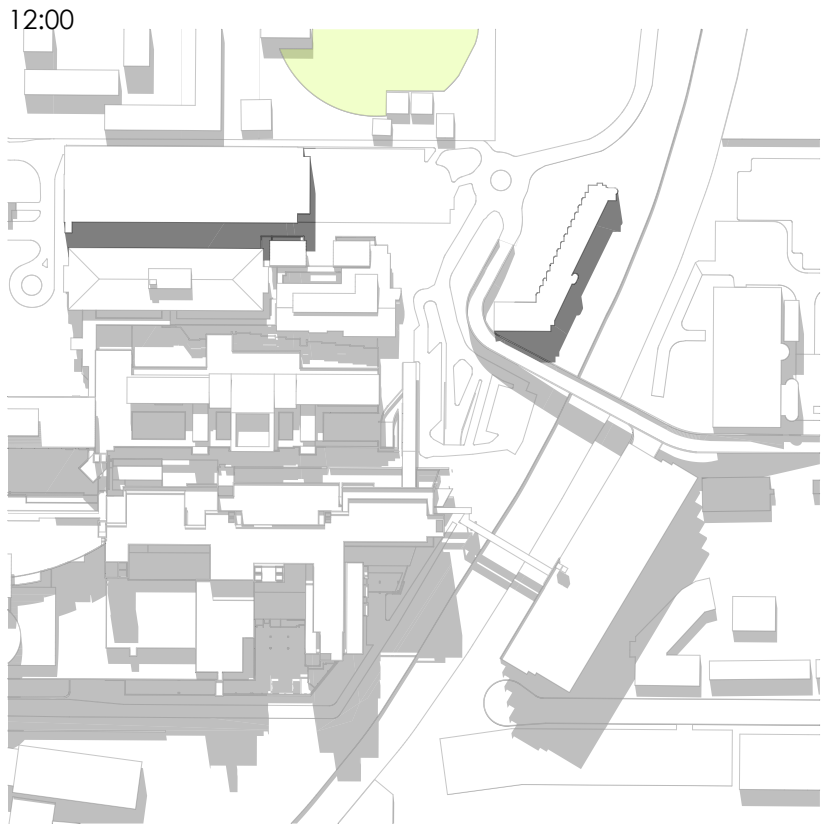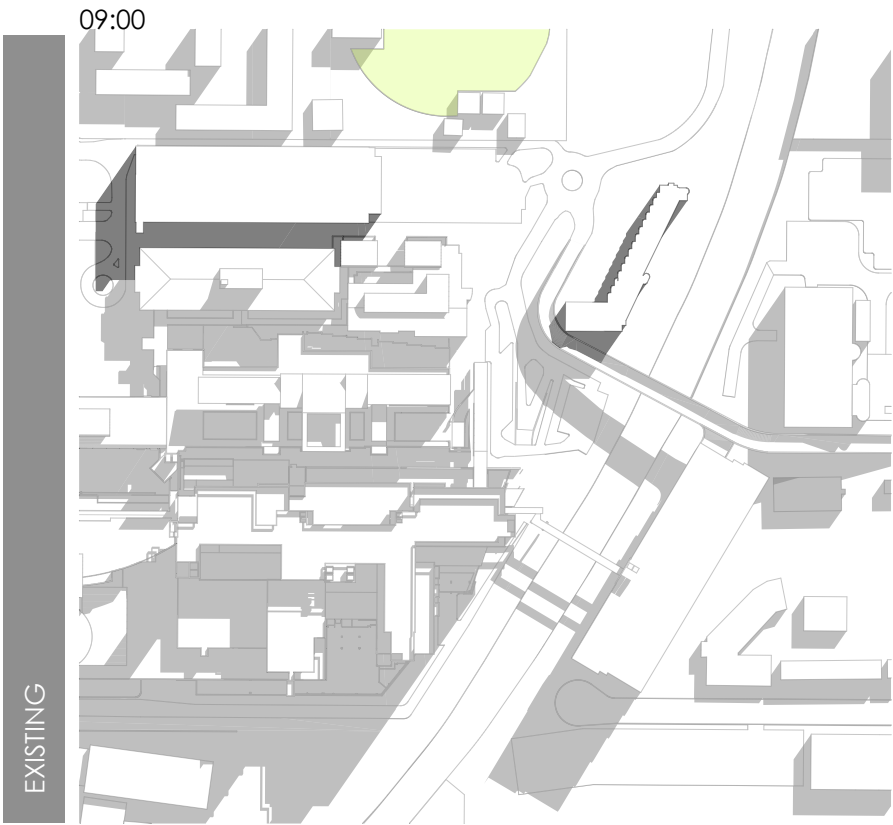

additional shadow impact on site

LEVEL 7 ADDED

fitzpatrick+partners

© Copyright 2018
p. +61 (0)2 8274 8200 w. www.fitzpatrickpartners.com
a. LEVEL 6, 156 CLARENCE STREET, SYDNEY 2000, AUSTRALIA

THIS DRAWING IS ISSUED UPON THE CONDITION IT IS NOT COPIED, REPRODUCED, RETAINED OR DISCLOSED TO ANY UNAUTHORISED PERSON EITHER WHOLLY OR IN PART WITHOUT PRIOR CONSENT IN WRITING OF fitzpatrick+partners.
DO NOT SCALE DRAWINGS. CHECK DIMENSIONS BEFORE COMMENCING WORK.
DRAWINGS SHOW DESIGN INTENT ONLY. SHOP DRAWINGS ARE TO BE PROVIDED FOR APPROVAL PRIOR TO CONSTRUCTION OR MANUFACTURE. INCONSISTENCIES ARE TO BE REPORTED TO fitzpatrick + partners.

AMENDMENTS	REV.	DATE
	05	31/01/20
	06	24/04/20
	07	07/05/20
	08	11/08/20

DESCRIPTION
FOR REVIEW
FOR REVIEW
NOT USED
SSDA AMENDMENT


CHK
RP
RP
RP
RP

PROJECT
LIVERPOOL HEALTH & ACADEMIC PRECINCT
ELIZABETH STREET LIVERPOOL NSW
CLIENT
HEALTH INFRASTRUCTURE
14/77 PACIFIC HWY, NORTH SYDNEY NSW 2060

PROJECT NORTH
SCALE
25mm ON ORIGINAL

DRAWING
SHADOW DIAGRAMS
PRINT DATE
11/08/2020

PROJECT NO.
21807
STATUS
SSDA AMENDMENT
DRAWING NO.
A-SSDA-MSCP-24
ISSUE
08

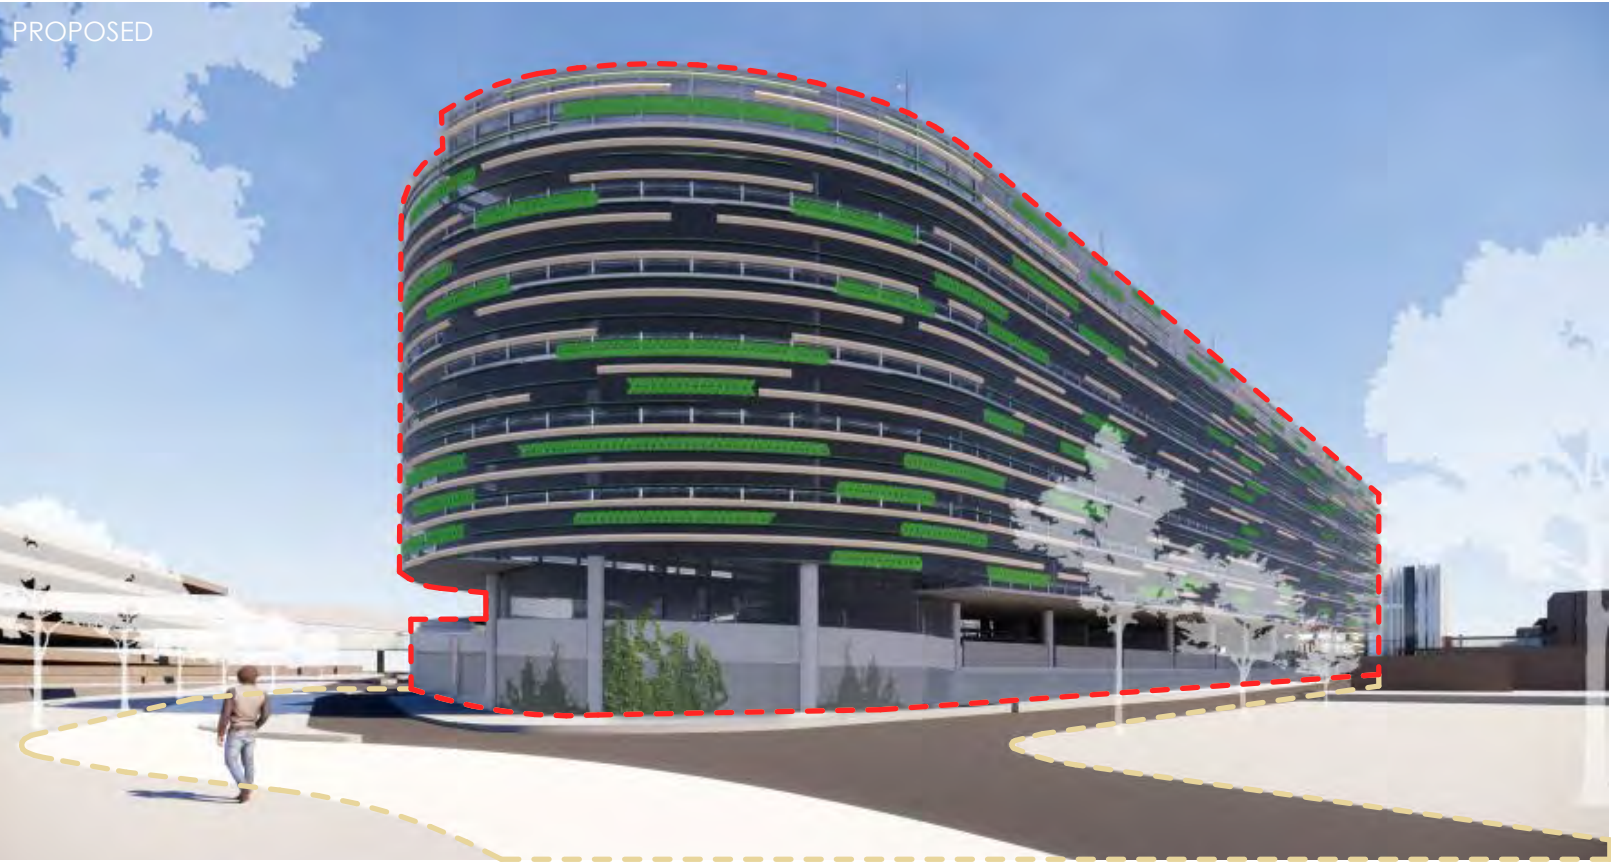

LEVEL 7 ADDED

Outline of proposed works

fitzpatrick+partners

© Copyright 2018
p. +61 (0)2 8274 8200 w. www.fitzpatrickpartners.com
a. LEVEL 6, 156 CLARENCE STREET, SYDNEY 2000, AUSTRALIA

THIS DRAWING IS ISSUED UPON THE CONDITION IT IS NOT COPIED, REPRODUCED, RETAINED OR DISCLOSED TO ANY UNAUTHORISED PERSON EITHER WHOLLY OR IN PART WITHOUT PRIOR CONSENT IN WRITING OF fitzpatrick+partners.
DO NOT SCALE DRAWINGS. CHECK DIMENSIONS BEFORE COMMENCING WORK.
DRAWINGS SHOW DESIGN INTENT ONLY. SHOP DRAWINGS ARE TO BE PROVIDED FOR APPROVAL PRIOR TO CONSTRUCTION OR MANUFACTURE. INCONSISTENCIES ARE TO BE REPORTED TO fitzpatrick + partners.

AMENDMENTS		DESCRIPTION
REV.	DATE	
05	31/01/20	FOR REVIEW
06	24/04/20	FOR REVIEW
07	07/05/20	NOT USED
08	11/08/20	SSDA AMENDMENT

CHK RP RP RP RP	PROJECT
	LIVERPOOL HEALTH & ACADEMIC PRECINCT
	ELIZABETH STREET LIVERPOOL NSW
	CLIENT
HEALTH INFRASTRUCTURE	14/77 PACIFIC HWY, NORTH SYDNEY NSW 2060

PROJECT NORTH	SCALE

DRAWING
VISUAL IMPACT ASSESSMENT
PRINT DATE
11/08/2020

PROJECT NO.	DRAWING NO.	ISSUE
21807	A-SSDA-MSCP-25	08
STATUS		SSDA AMENDMENT



AERIAL VIEW

LEVEL 7 ADDED

Outline of proposed works

fitzpatrick+partners

© Copyright 2018
p. +61 (0)2 8274 8200 w. www.fitzpatrickpartners.com
a. LEVEL 6, 156 CLARENCE STREET, SYDNEY 2000, AUSTRALIA

THIS DRAWING IS ISSUED UPON THE CONDITION IT IS NOT COPIED, REPRODUCED, RETAINED OR DISCLOSED TO ANY UNAUTHORISED PERSON EITHER WHOLLY OR IN PART WITHOUT PRIOR CONSENT IN WRITING OF fitzpatrick+partners.
DO NOT SCALE DRAWINGS. CHECK DIMENSIONS BEFORE COMMENCING WORK.
DRAWINGS SHOW DESIGN INTENT ONLY. SHOP DRAWINGS ARE TO BE PROVIDED FOR APPROVAL PRIOR TO CONSTRUCTION OR MANUFACTURE.
INCONSISTENCIES ARE TO BE REPORTED TO fitzpatrick + partners.


AMENDMENTS		DESCRIPTION
REV.	DATE	
05	31/01/20	FOR REVIEW
06	24/04/20	FOR REVIEW
07	07/05/20	NOT USED
08	11/08/20	SSDA AMENDMENT

CHK RP RP RP RP	PROJECT
	LIVERPOOL HEALTH & ACADEMIC PRECINCT
	ELIZABETH STREET LIVERPOOL NSW
	CLIENT
HEALTH INFRASTRUCTURE	14/77 PACIFIC HWY, NORTH SYDNEY NSW 2060

PROJECT NORTH	SCALE
25mm ON ORIGINAL	

DRAWING
VISUAL IMPACT ASSESSMENT
PRINT DATE
11/08/2020

PROJECT NO.	DRAWING NO.	ISSUE
21807	A-SSDA-MSCP-26	08
STATUS		
SSDA AMENDMENT		

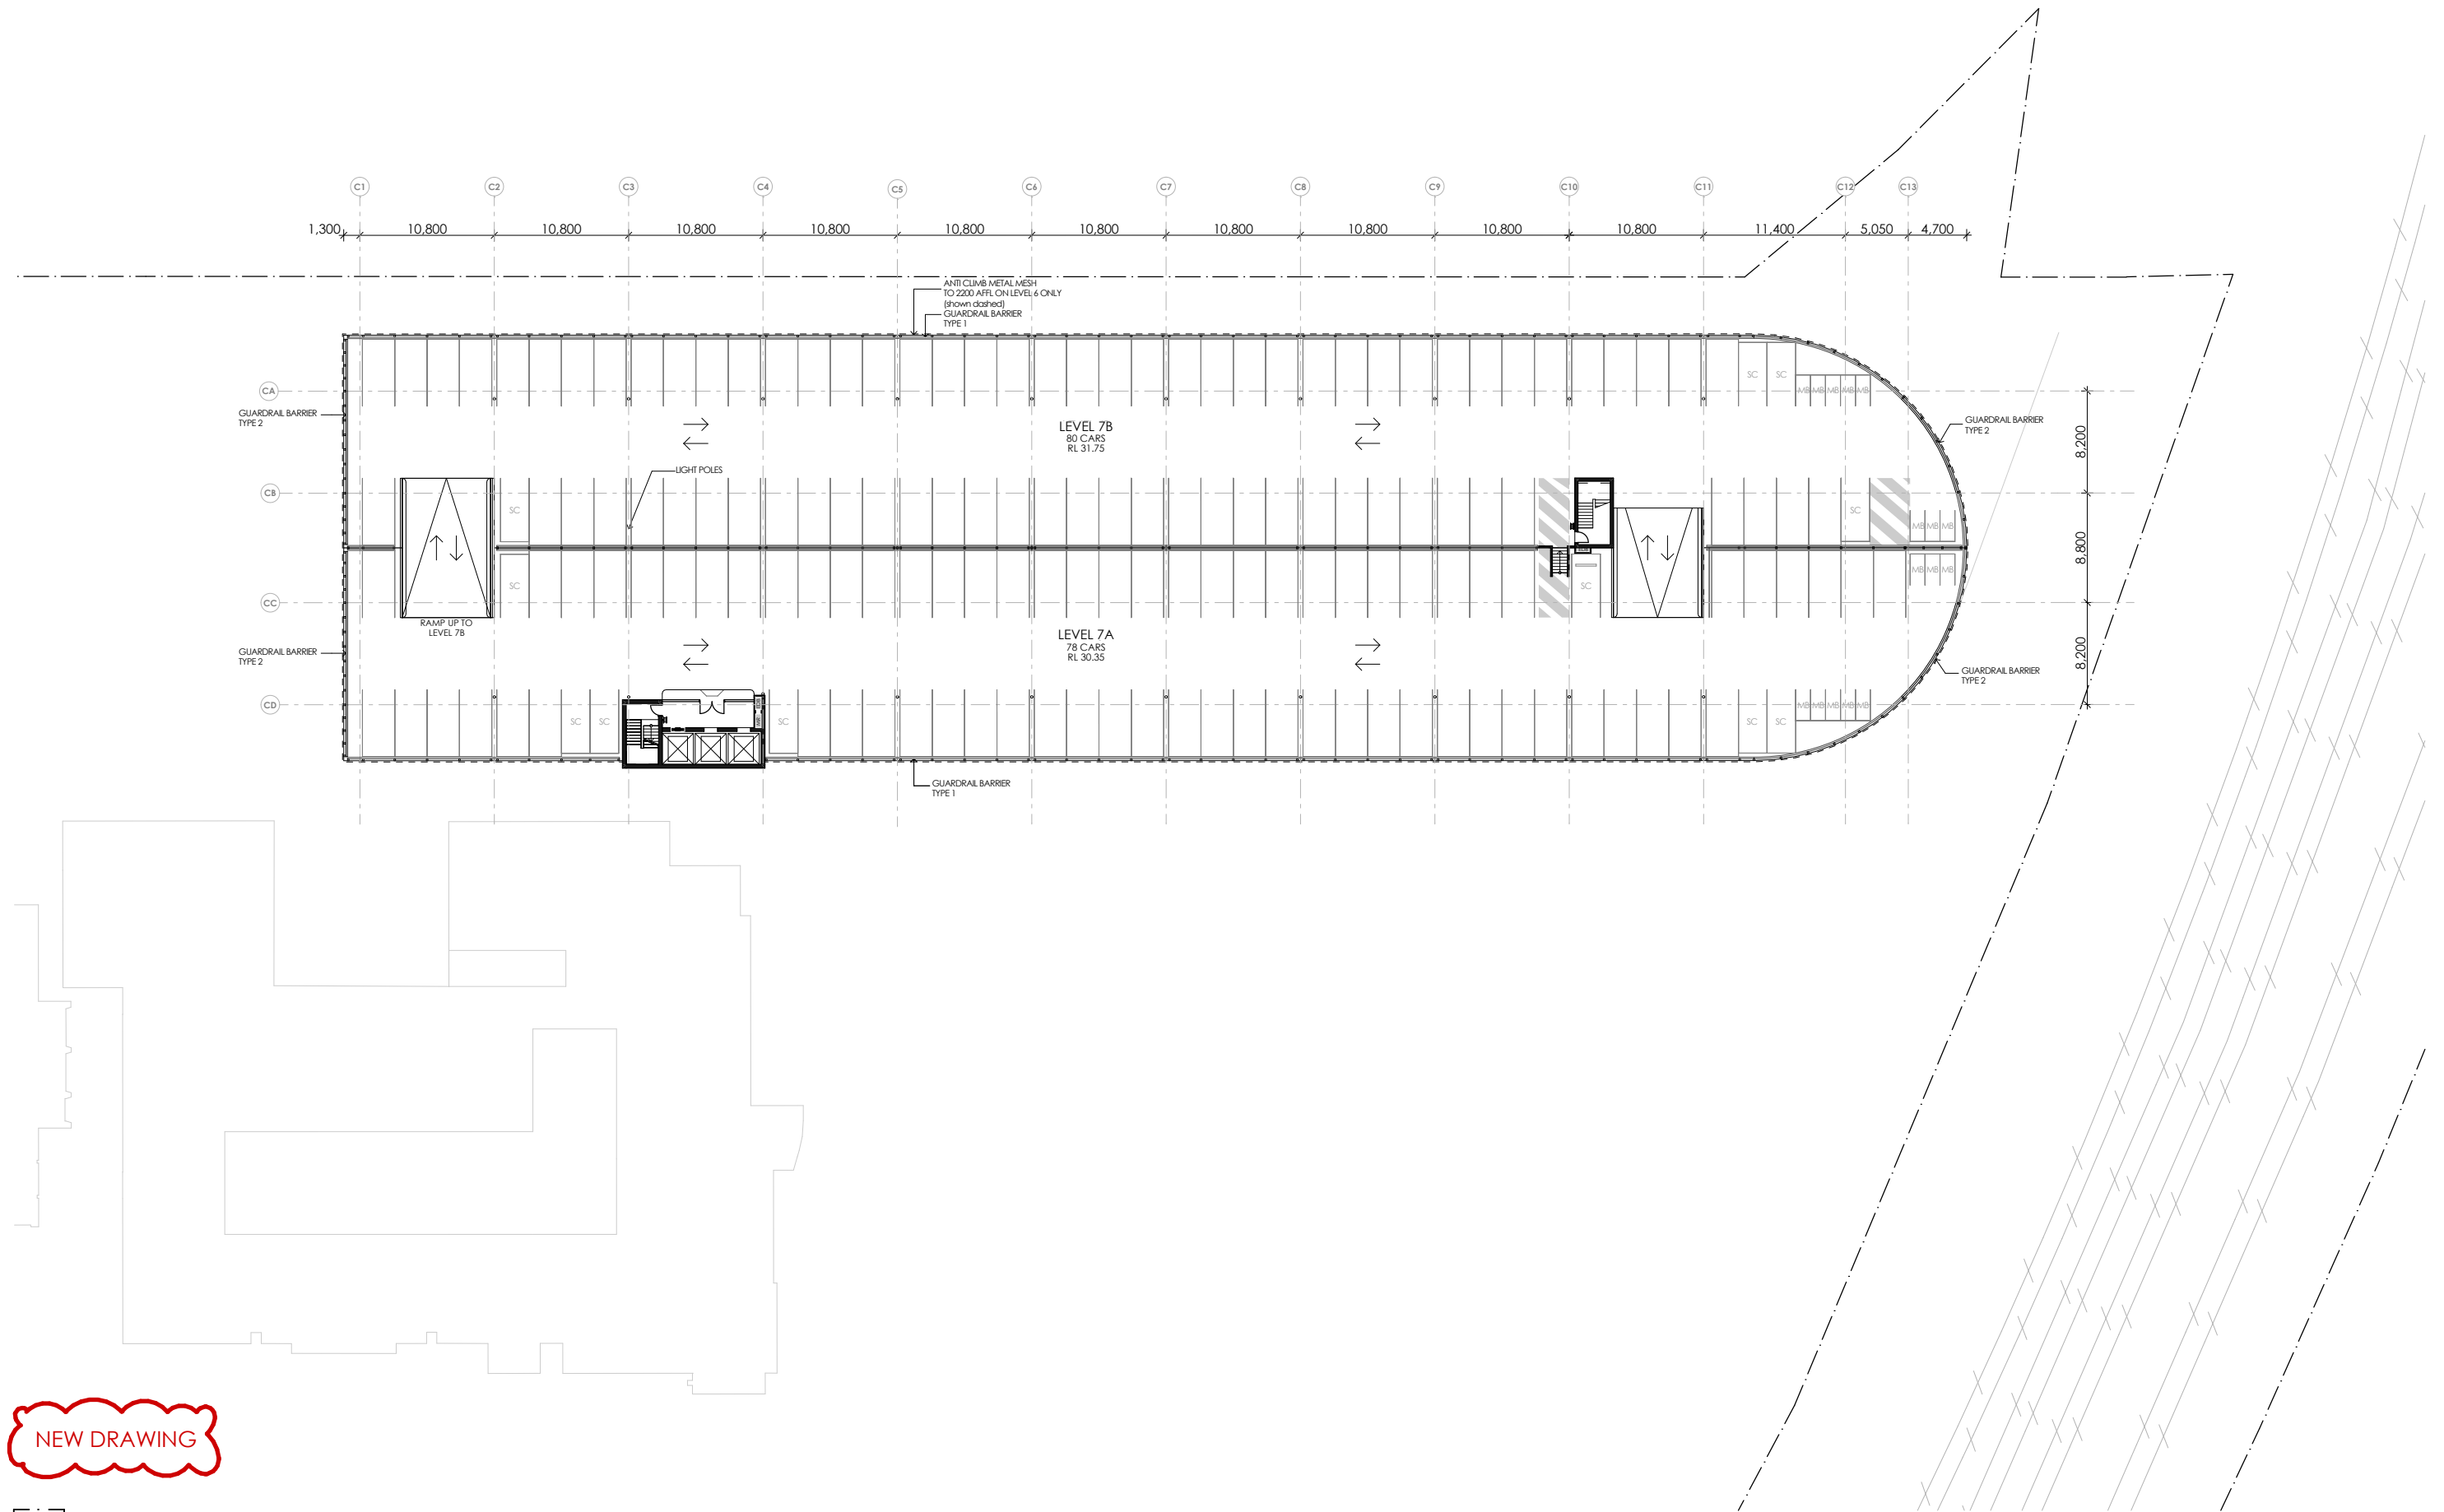

NEW DRAWING

site boundary

fitzpatrick+partners

© Copyright 2018
p. +61 (0)2 8274 8200 w. www.fitzpatrickpartners.com
a. LEVEL 6, 156 CLARENCE STREET, SYDNEY 2000, AUSTRALIA

THIS DRAWING IS ISSUED UPON THE CONDITION IT IS NOT COPIED, REPRODUCED, RETAINED OR DISCLOSED TO ANY UNAUTHORISED PERSON EITHER WHOLLY OR IN PART WITHOUT PRIOR CONSENT IN WRITING OF fitzpatrick+partners.
DO NOT SCALE DRAWINGS. CHECK DIMENSIONS BEFORE COMMENCING WORK.
DRAWINGS SHOW DESIGN INTENT ONLY. SHOP DRAWINGS ARE TO BE PROVIDED FOR APPROVAL PRIOR TO CONSTRUCTION OR MANUFACTURE. INCONSISTENCIES ARE TO BE REPORTED TO fitzpatrick + partners.

REV.	DATE	DESCRIPTION
05	31/01/20	FOR REVIEW
06	24/04/20	FOR REVIEW
07	07/05/20	NOT USED
08	11/08/20	SSDA AMENDMENT

DESCRIPTION
FOR REVIEW
FOR REVIEW
NOT USED
SSDA AMENDMENT

CHK
RP
RP
RP
RP

PROJECT
LIVERPOOL HEALTH & ACADEMIC PRECINCT
ELIZABETH STREET LIVERPOOL NSW
CLIENT
HEALTH INFRASTRUCTURE
14/77 PACIFIC HWY, NORTH SYDNEY NSW 2060

PROJECT NORTH SCALE
1:1 @A3
25mm ON ORIGINAL

DRAWING
GA LEVEL 07
PRINT DATE
11/08/2020

PROJECT NO. 21807	DRAWING NO. A-SSDA-MSCP-27	ISSUE 08
STATUS SSDA AMENDMENT		