




S19-0011
MAIN WORKS SSDA

VOLUME 1 OF 1
LANDSCAPE WORKS DRAWING SET
FINAL
7th MAY 2020

NOTE: THIS DOCUMENT IS PRELIMINARY UNLESS VERIFIED.

THE FOLLOWING FORM PART OF THE DOCUMENTATION AND CONSTRUCTION SET.

DRAWING NO.	TITLE	SCALE	REV
L-SSDA-MW-00	COVER PAGE	N/A	06
L-SSDA-MW-01	EXISTING SITE	1:750@A1	06
L-SSDA-MW-02	TREE RETENTION AND REMOVALS	1:750@A1	06
L-SSDA-MW-03	SITE PLAN	1:750@A1	06
L-SSDA-MW-04	GROUND PLANE	1:750@A1	06
L-SSDA-MW-05	GOULBURN ST ENTRY & CAROLINE CHISHOLM COURTYARD	1:250@A1	06
L-SSDA-MW-06	FORBES ST ENTRY FORECOURT	1:250@A1	06
L-SSDA-MW-07	CAMPBELL ST SHARED WAY	1:200@A1	06
L-SSDA-MW-08	BUNKER COURTYARDS	1:200@A1	06
L-SSDA-MW-09	ROOF SITE PLAN	1:750@A1	06
L-SSDA-MW-10	ROOF PLAN	1:750@A1	06
L-SSDA-MW-11	NORTHERN & SOUTHERN BUNKER ROOFTOP - LEVEL 2	1:100@A1	06
L-SSDA-MW-12	NORTHERN & SOUTHERN ROOFTOP - LEVEL 3	1:100@A1	06
L-SSDA-MW-13	MATERNITY COURTYARD - LEVEL 3	1:100@A1	06
L-SSDA-MW-14	INDICATIVE MATERIALS PALETTE	N/A	06
L-SSDA-MW-15	INDICATIVE PLANTING PALETTE	N/A	06

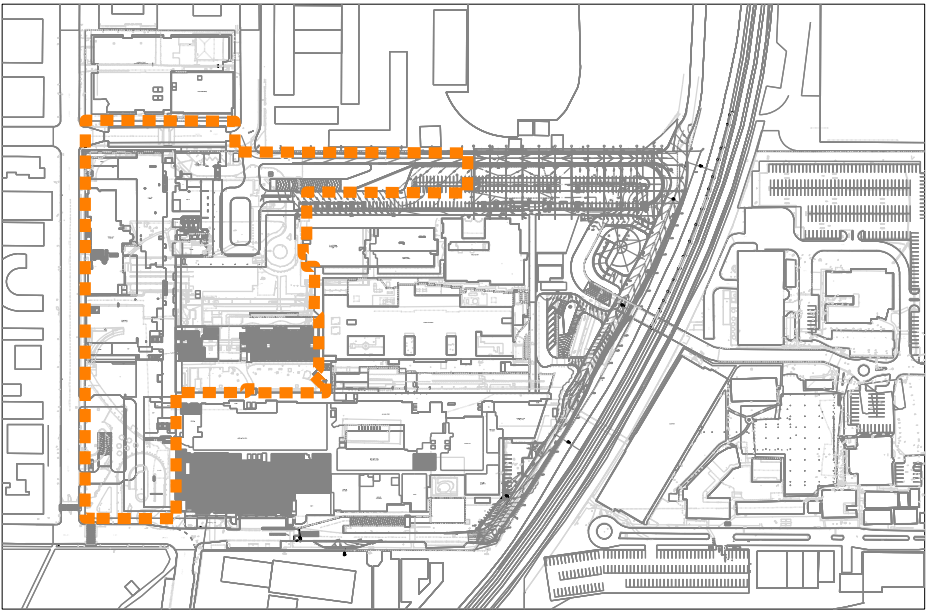

KEY PLAN ①

LEGEND

Prepared by
CLOUSTON associates
LANDSCAPE ARCHITECTS URBAN DESIGNERS LANDSCAPE PLANNERS
65-69 KENT STREET
SYDNEY NSW 2000
EMAIL sydney@clouston.com.au
TELEPHONE (02) 8272 4999
www.clouston.com.au

NOTE: This document is Preliminary unless Verified.

REV	REVISION DESCRIPTION	REVISION DATE	REVIEW	VERIFY	VALIDATE
06	FINAL	07.05.2020	AD	MOD	MOD
05	FINAL	29.04.2020	JG	MOD	-
04	FINAL	05.03.2020	JG	MOD	-
03	REVISED EXTENT OF WORKS	26.02.2020	JG	MOD	-
02	FINAL FOR REVIEW	14.02.2020	JG	MOD	-
01	DRAFT FOR REVIEW	6.02.2020	JG	-	-

CLIENT

HEALTH INFRASTRUCTURE
CLIENT

14-77 PACIFIC HWY
NORTH SYDNEY
SYDNEY NSW 2060

LANDSCAPE ARCHITECTS

CLOUSTON Associates

LANDSCAPE ARCHITECTS

65-69 KENT STREET
SYDNEY NSW 2000
EMAIL sydney@clouston.com.au
TELEPHONE (02) 8272 4999



PROJECT MANAGER

JOHNSTAFF

LEVEL 5/6-13
CASTLEREAGH ST
SYDNEY NSW 2000



PROJECT LIVERPOOL HEALTH & ACADEMIC PRECINCT MAIN WORKS SSDA		CLIENT HEALTH INFRASTRUCTURE		SCALE
DRAWING TITLE COVER PAGE		DRAWING NUMBER L-SSDA-MW-00	DRAWN JG	REVISION 06

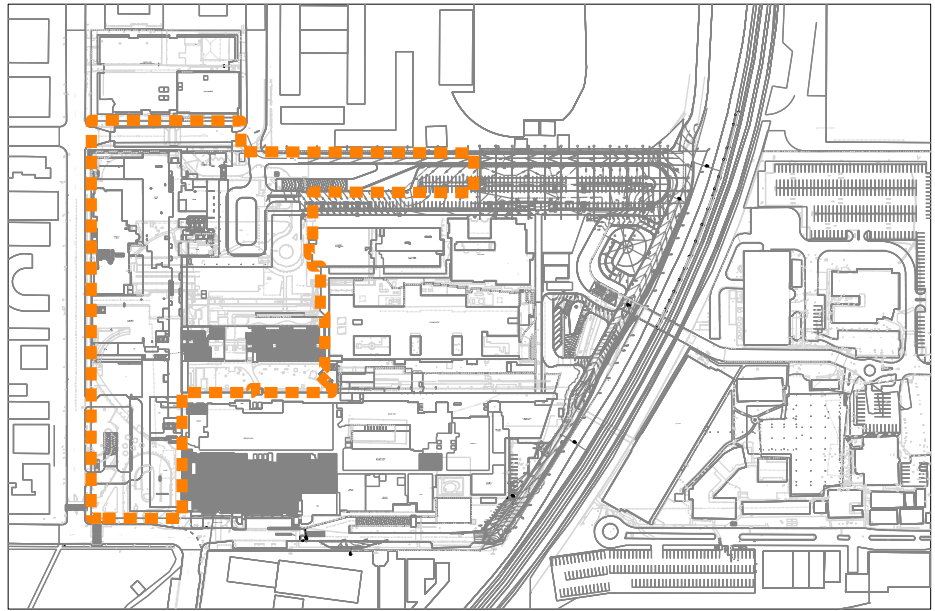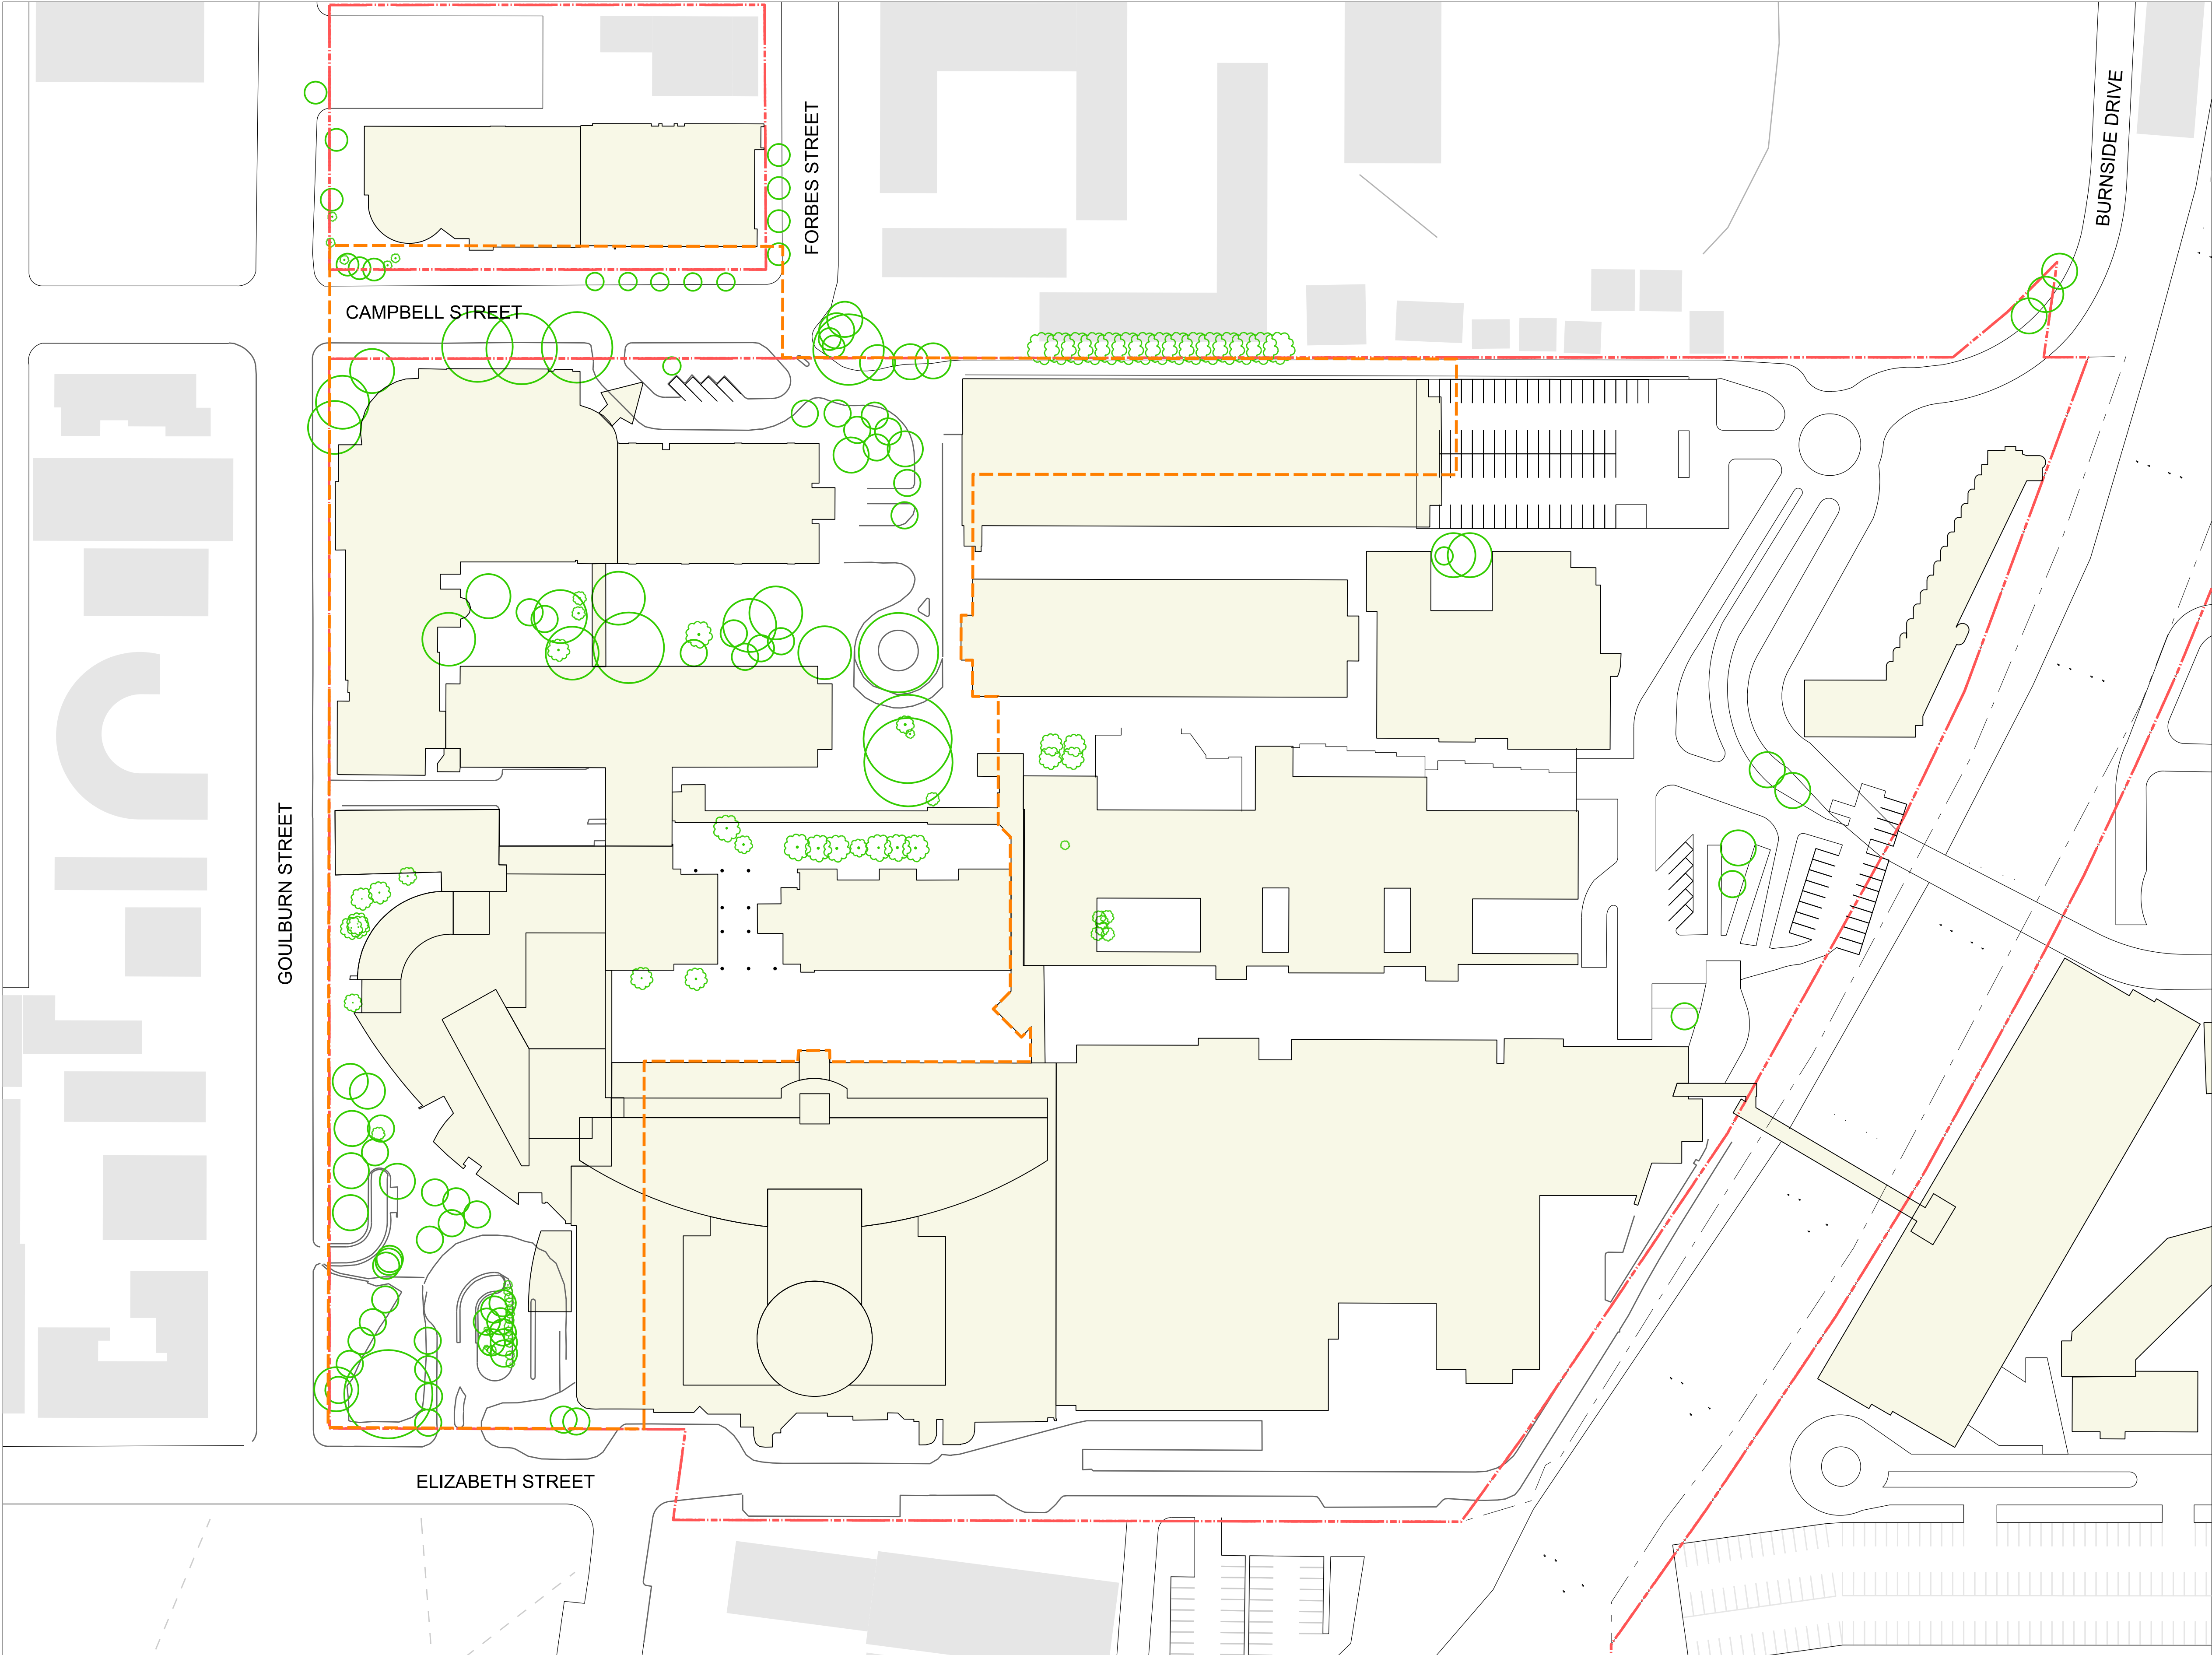

KEY PLAN ①

LEGEND

- Existing Trees
- Existing vegetation not included in arborist schedule
- LHP Site Boundary
- Main Works SSDA Boundary

NOTE: This document is Preliminary unless Verified.

REV	REVISION DESCRIPTION	REVISION DATE	REVIEW	VERIFY	VALIDATE
06	FINAL	07.05.2020	AD	MOD	MOD
05	FINAL	29.04.2020	JG	MOD	-
04	FINAL	05.03.2020	JG	MOD	-
03	REVISED EXTENT OF WORKS	26.02.2020	JG	MOD	-
02	FINAL FOR REVIEW	14.02.2020	JG	MOD	-
01	DRAFT FOR REVIEW	6.02.2020	JG	-	-

CLIENT
**HEALTH INFRASTRUCTURE
CLIENT**

14-77 PACIFIC HWY
NORTH SYDNEY
SYDNEY NSW 2060

LANDSCAPE ARCHITECTS
**CLOUSTON
Associates**
LANDSCAPE ARCHITECTS



65-69 KENT STREET
SYDNEY NSW 2000
EMAIL: sydney@clouston.com.au
TELEPHONE (02) 8272 4999

PROJECT MANAGER
JOHNSTAFF

LEVEL 5/9-13
CASTLEREAGH ST
SYDNEY NSW 2000





PROJECT LIVERPOOL HEALTH & ACADEMIC PRECINCT
MAIN WORKS SSDA
DRAWING TITLE
EXISTING SITE

  

CLIENT
HEALTH INFRASTRUCTURE
DRAWING NUMBER
L-SSDA-MW-01

DRAWN
JG

SCALE
1:750@A1
REVISION
06

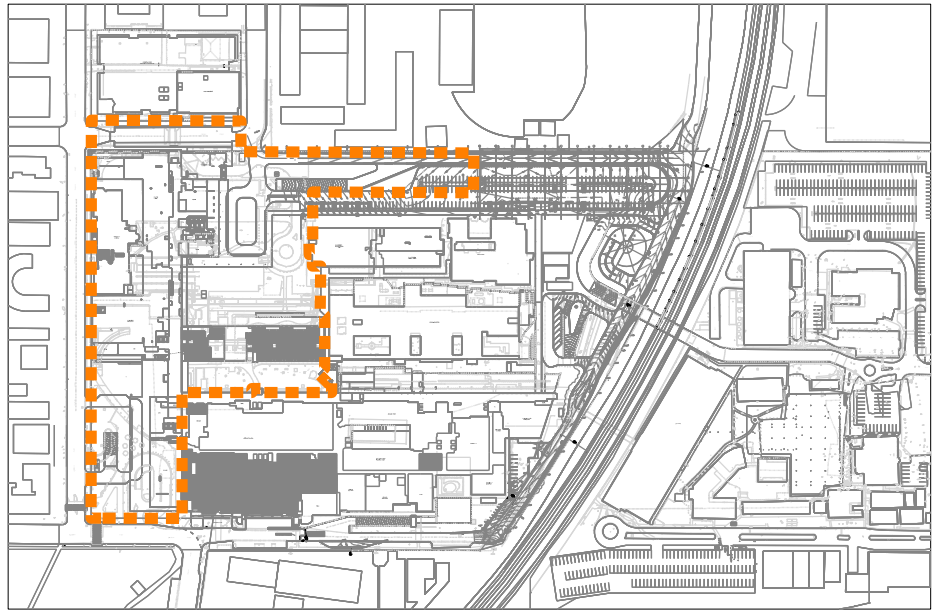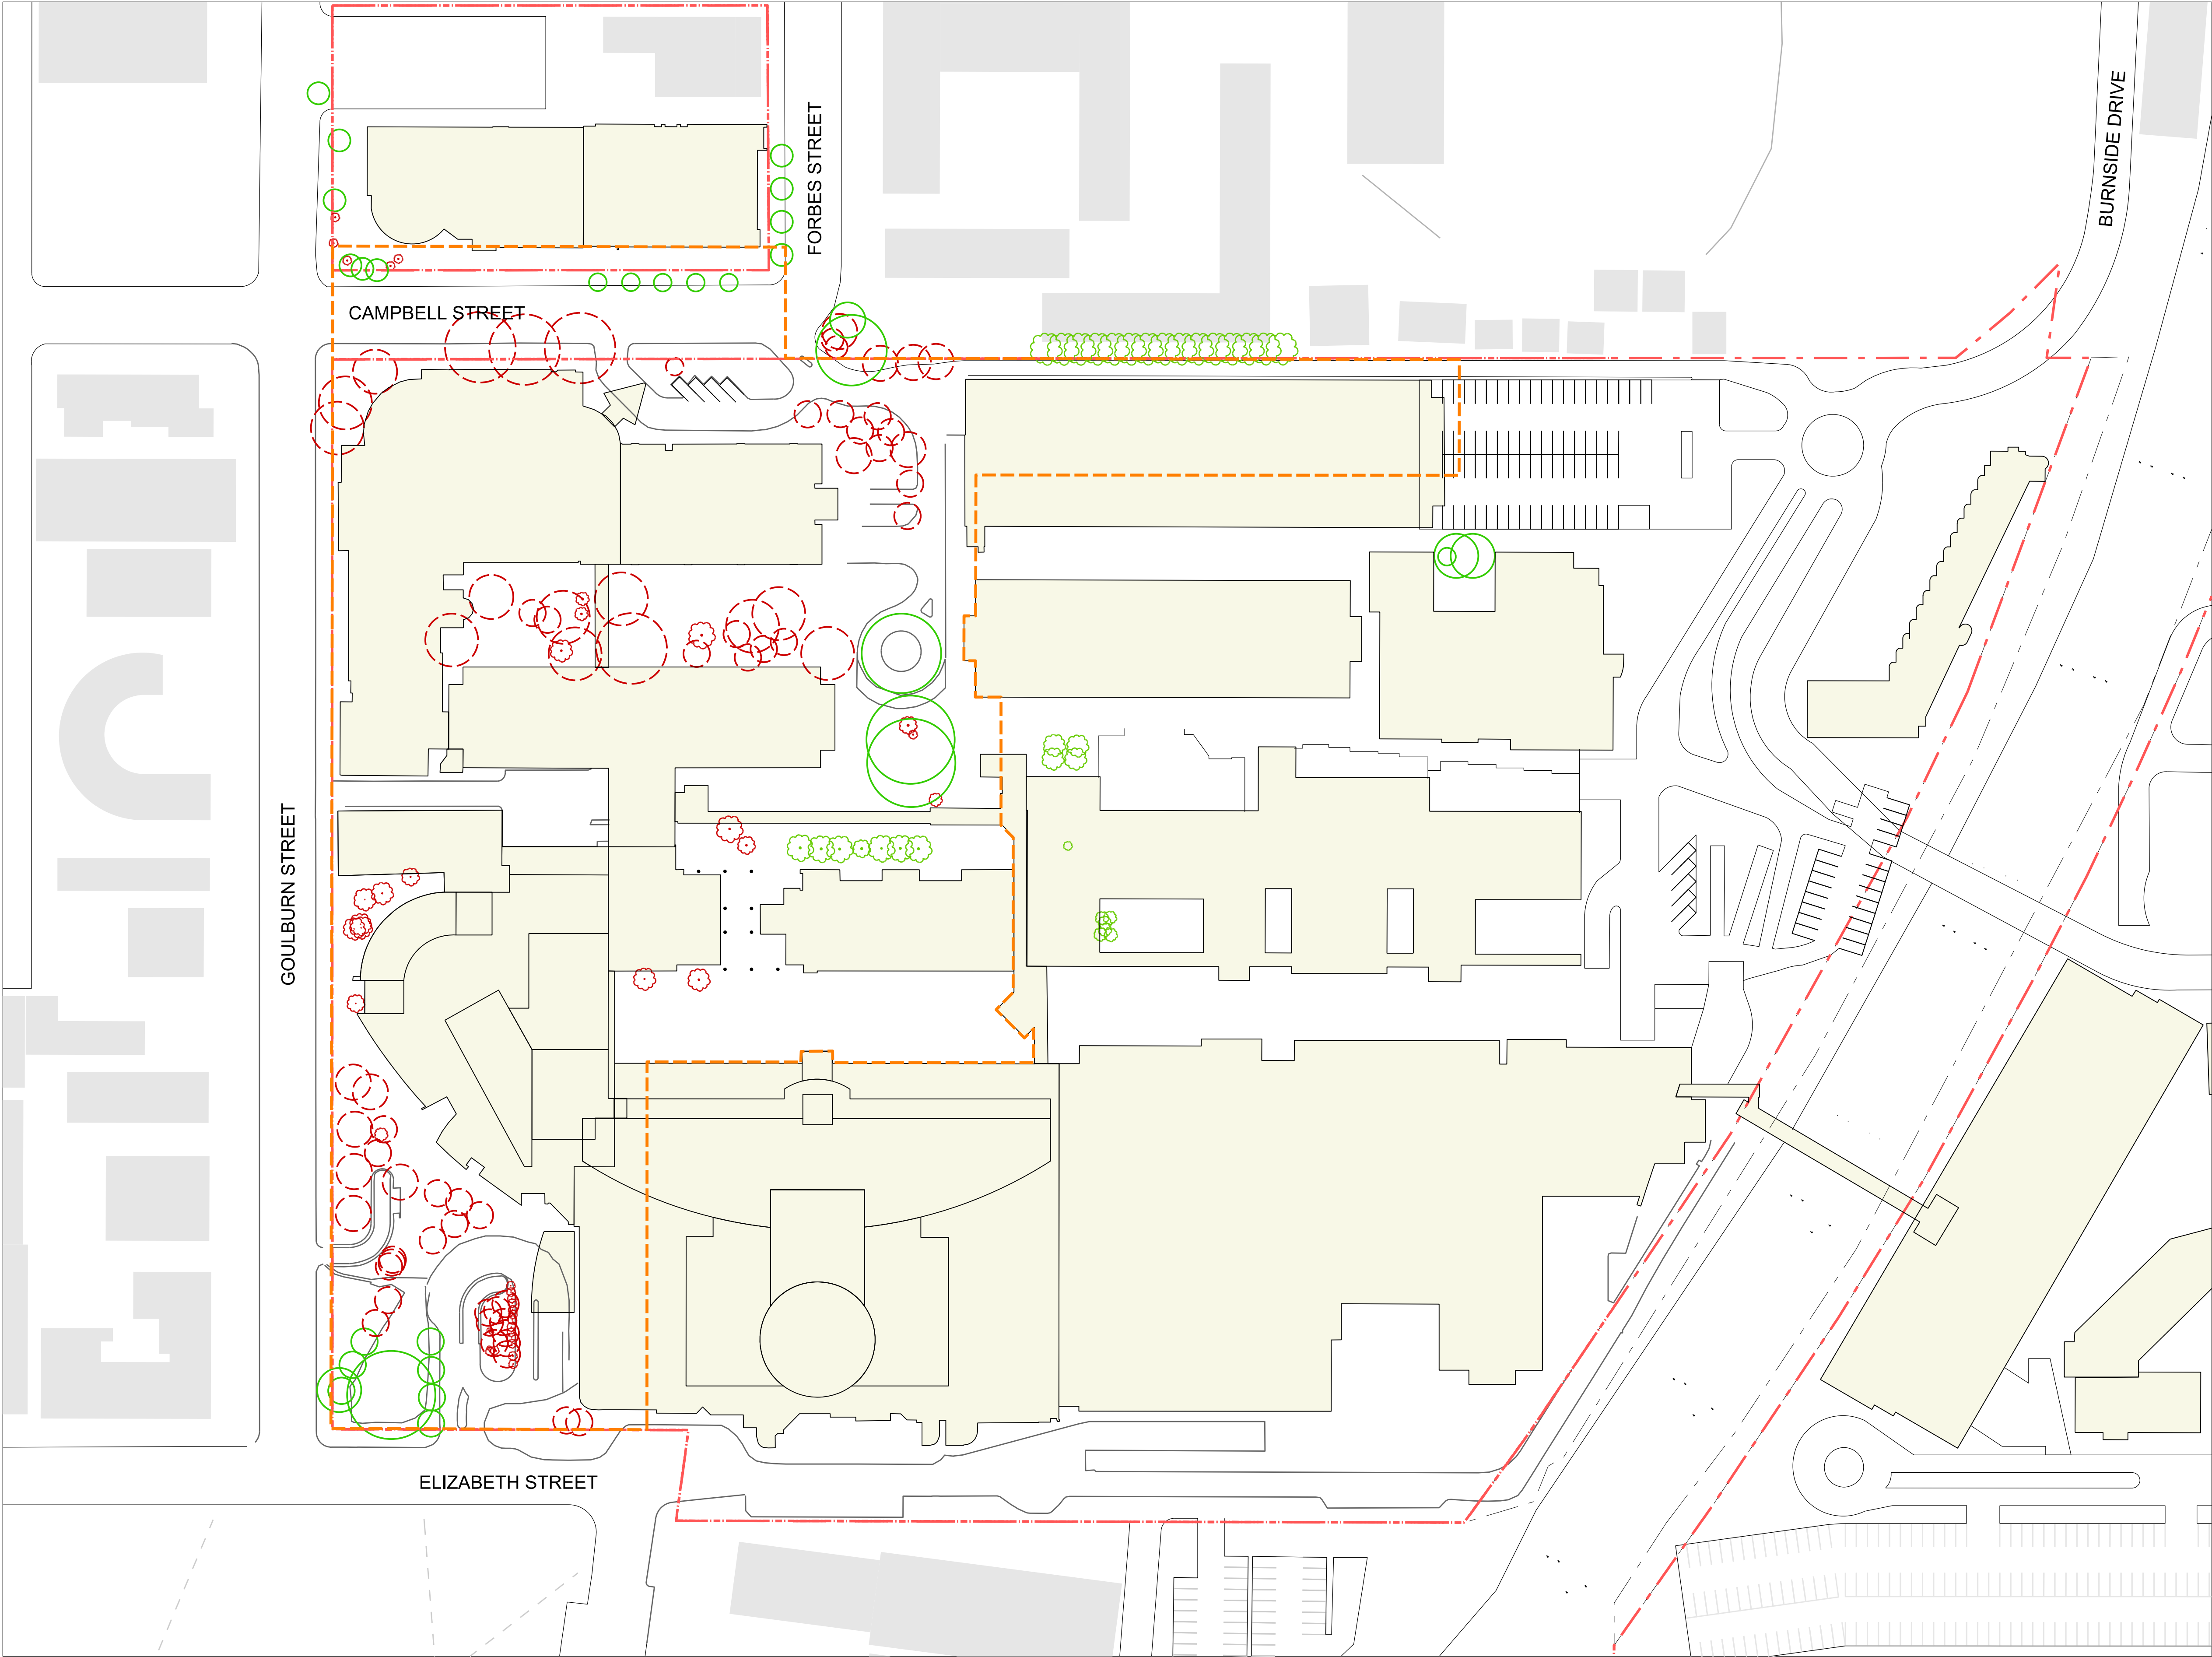

KEY PLAN ①

LEGEND

- Existing Trees to be Retained
- Trees to be Removed
- Vegetation not included in arborist schedule to be retained
- Vegetation not included in arborist schedule to be removed
- LHAP Site Boundary
- Main Works SSDA Boundary

NOTE: This document is Preliminary unless Verified.

REV	REVISION DESCRIPTION	REVISION DATE	REVIEW	VERIFY	VALIDATE
06	FINAL	07.05.2020	AD	MOD	MOD
05	FINAL	29.04.2020	JG	MOD	-
04	FINAL	05.03.2020	JG	MOD	-
03	REVISED EXTENT OF WORKS	26.02.2020	JG	MOD	-
02	FINAL FOR REVIEW	14.02.2020	JG	MOD	-
01	DRAFT FOR REVIEW	6.02.2020	JG	-	-

CLIENT
**HEALTH INFRASTRUCTURE
CLIENT**

14-77 PACIFIC HWY
NORTH SYDNEY
SYDNEY NSW 2060

LANDSCAPE ARCHITECTS
**CLOUSTON
Associates**
LANDSCAPE ARCHITECTS

65-69 KENT STREET
SYDNEY NSW 2000
EMAIL: sydney@clouston.com.au
TELEPHONE (02) 8272 4999

PROJECT MANAGER
JOHNSTAFF



LEVEL 5/9-13
CASTLEREAGH ST
SYDNEY NSW 2000





PROJECT LIVERPOOL HEALTH & ACADEMIC PRECINCT
MAIN WORKS SSDA
DRAWING TITLE
TREE RETENTION AND REMOVALS

CLIENT
HEALTH INFRASTRUCTURE
DRAWING NUMBER
L-SSDA-MW-02
DRAWN
JG

SCALE
1:750@A1
REVISION
06

  

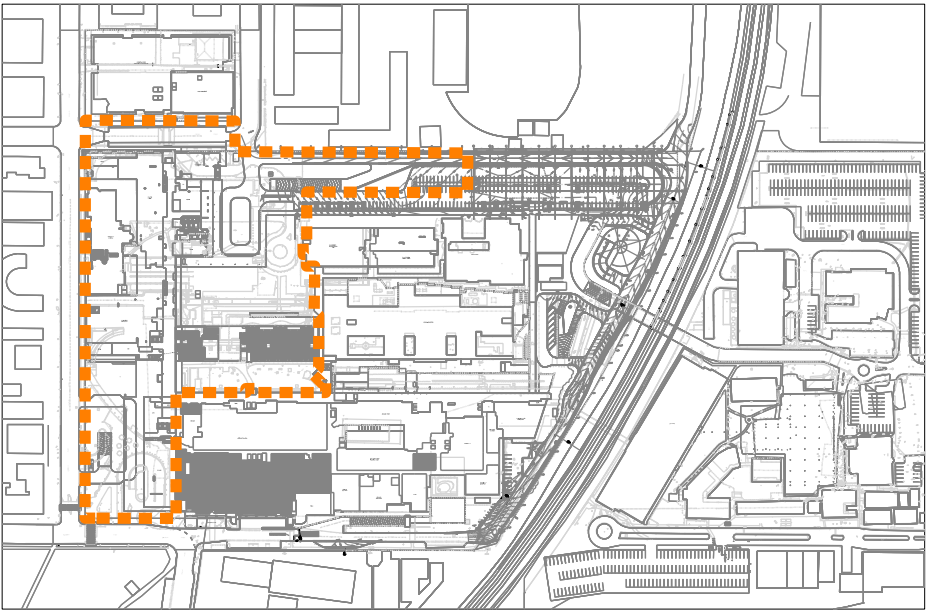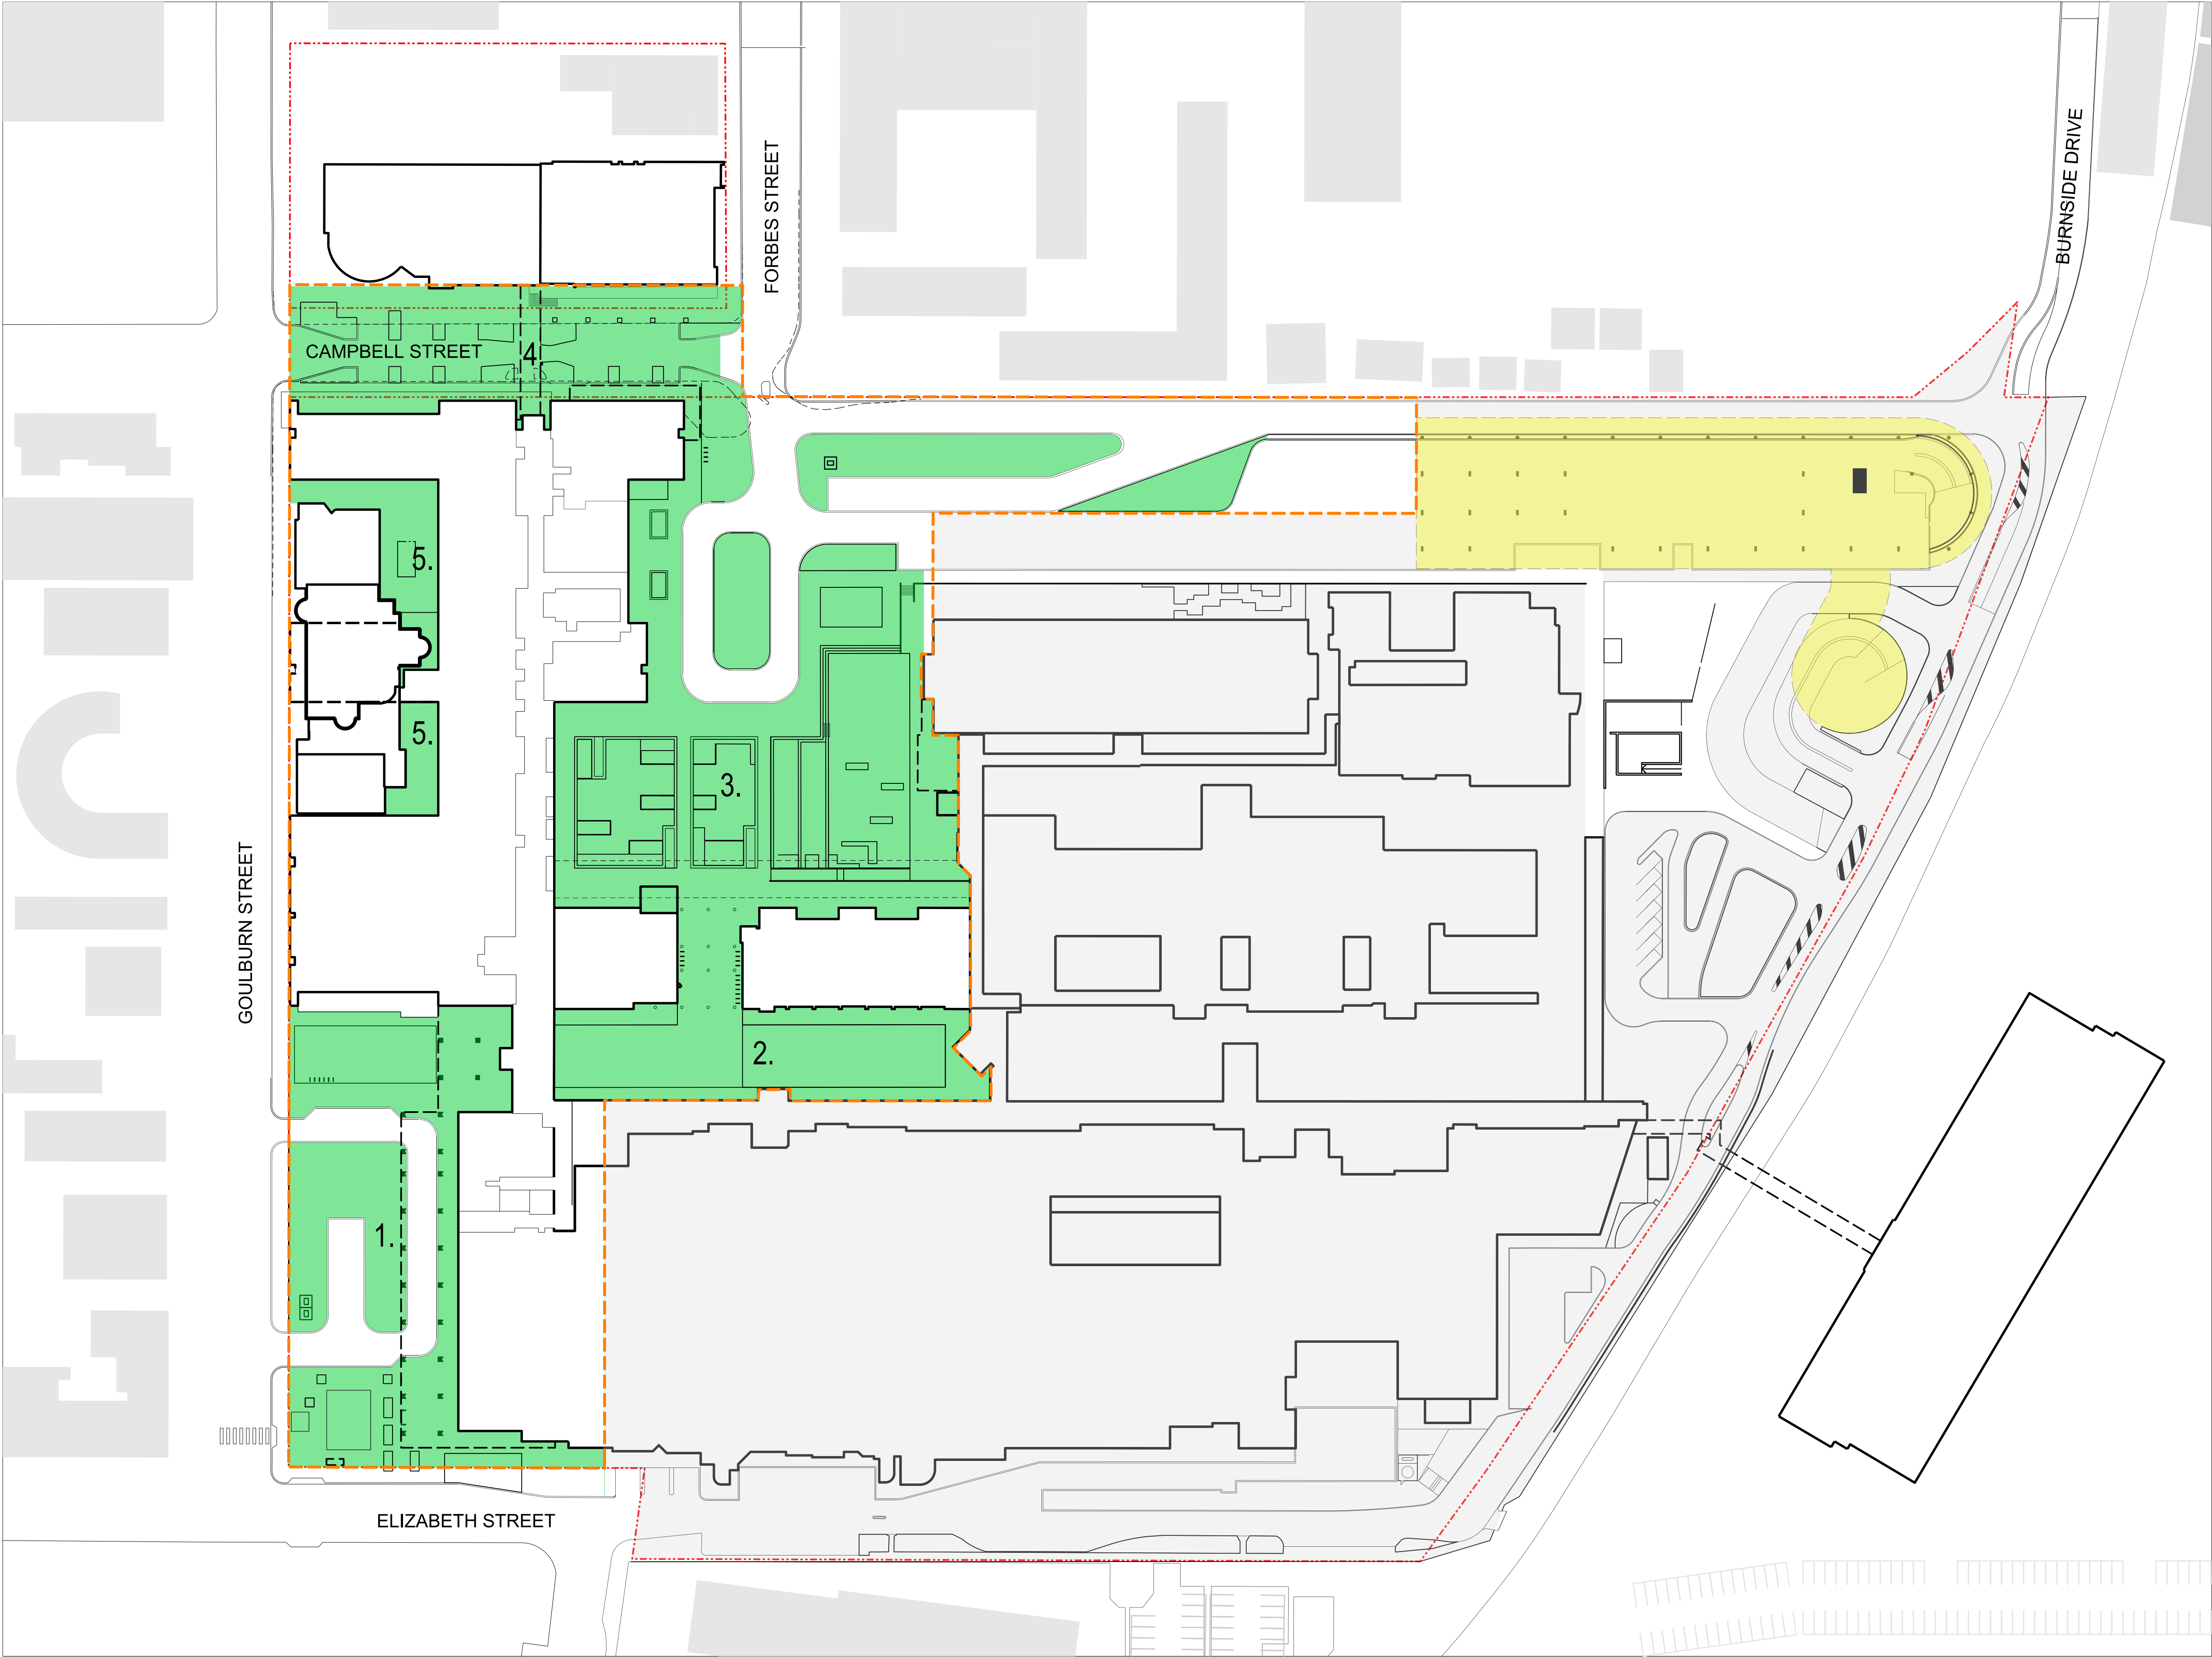

KEY PLAN ①

LEGEND

- 1. Goulburn St Forecourt
- 2. Caroline Chisholm Courtyard
- 3. Forbes St Forecourt
- 4. Campbell St
- 5. Bunker Courtyards

- Landscape scope of works
- New Multi Storey Carpark (Refer to separate SSDA)
- LHAP Site Boundary
- Main Works SSDA Boundary

NOTE: This document is Preliminary unless Verified.

REV	REVISION DESCRIPTION	REVISION DATE	REVIEW	VERIFY	VALIDATE
06	FINAL	07.05.2020	AD	MOD	MOD
05	FINAL	29.04.2020	JG	MOD	-
04	FINAL	05.03.2020	JG	MOD	-
03	REVISED EXTENT OF WORKS	26.02.2020	JG	MOD	-
02	FINAL FOR REVIEW	14.02.2020	JG	MOD	-
01	DRAFT FOR REVIEW	6.02.2020	JG	-	-

CLIENT
HEALTH INFRASTRUCTURE CLIENT

14-77 PACIFIC HWY
NORTH SYDNEY
SYDNEY NSW 2060

LANDSCAPE ARCHITECTS
CLOUSTON Associates
LANDSCAPE ARCHITECTS

65-69 KENT STREET
SYDNEY NSW 2000
EMAIL: sydney@clouston.com.au
TELEPHONE (02) 8272 4999

PROJECT MANAGER
JOHNSTAFF

LEVEL 5/9-13
CASTLEREAGH ST
SYDNEY NSW 2000





PROJECT LIVERPOOL HEALTH & ACADEMIC PRECINCT
MAIN WORKS SSDA
DRAWING TITLE
SITE PLAN

CLIENT
HEALTH INFRASTRUCTURE
DRAWING NUMBER
L-SSDA-MW-03
DRAWN
JG

SCALE
1:750@A1
REVISION
06



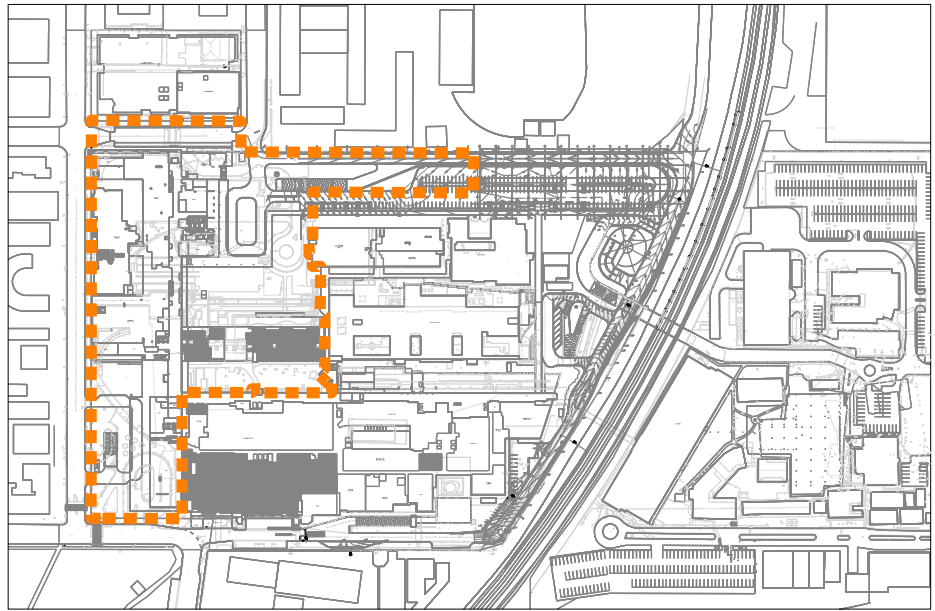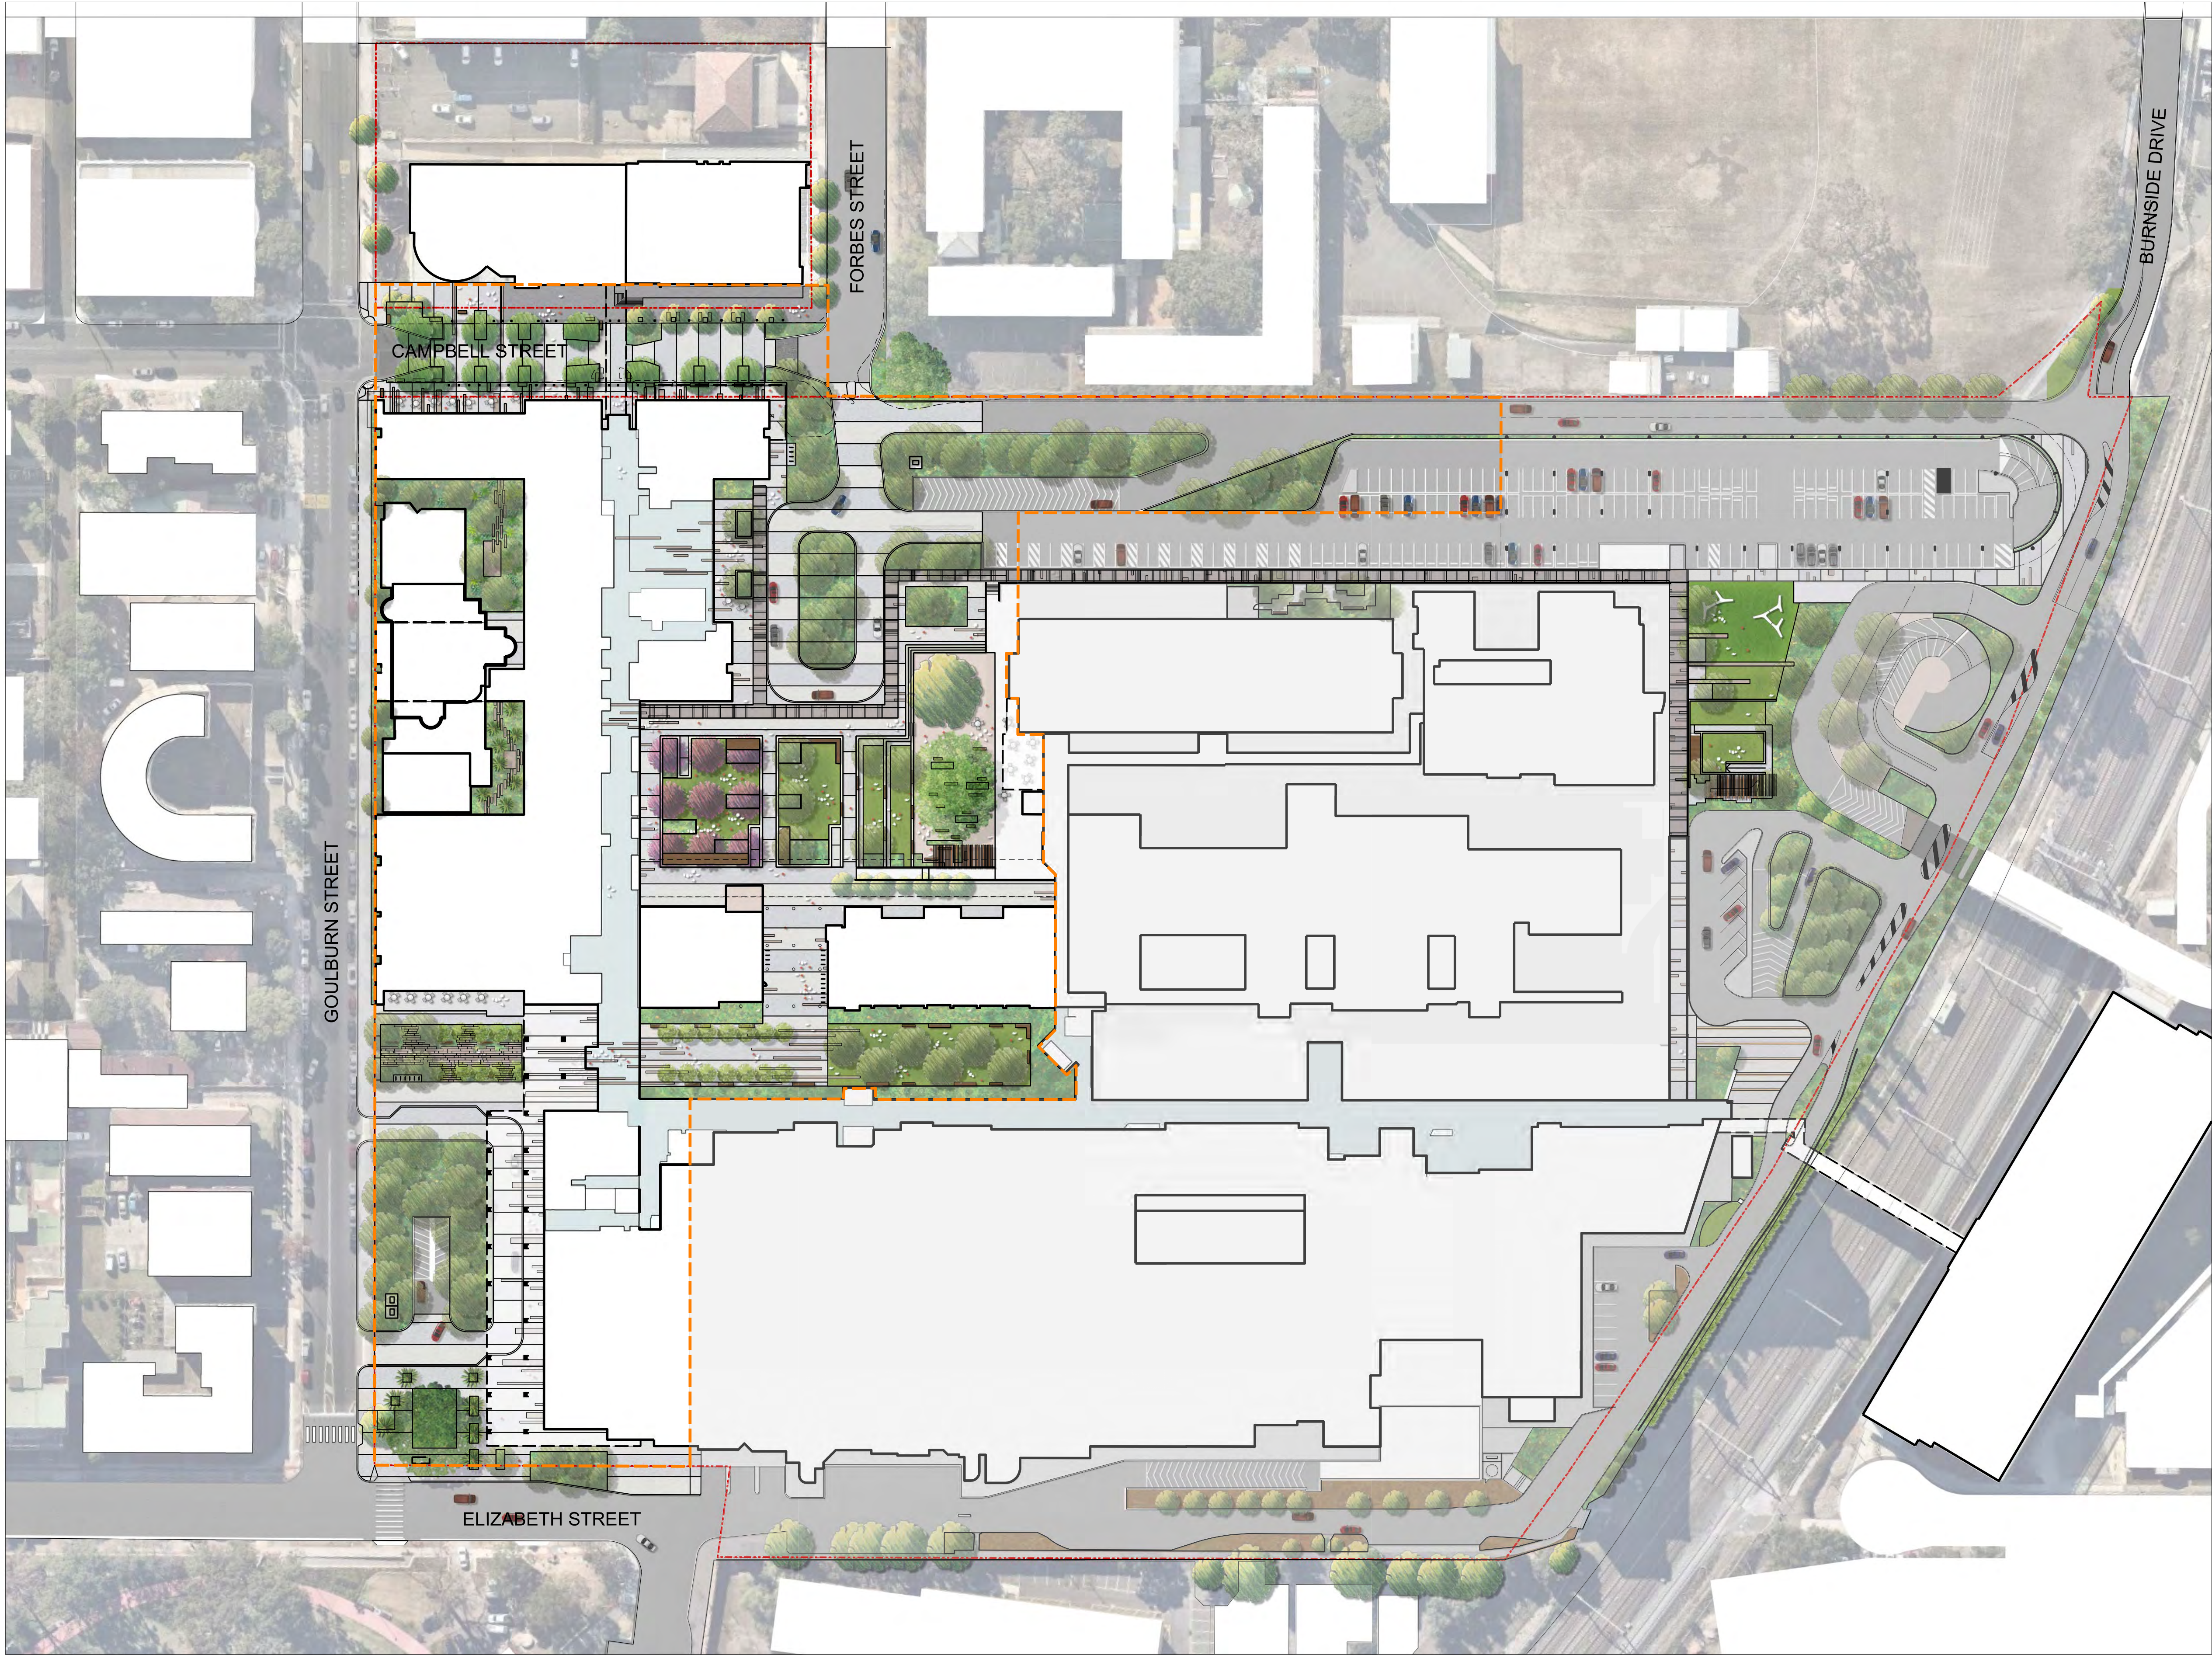

KEY PLAN ①
FOR LEGEND SEE DETAIL PAGES

NOTE: This document is Preliminary unless Verified.

REV	REVISION DESCRIPTION	REVISION DATE	REVIEW	VERIFY	VALIDATE
06	FINAL	07.05.2020	AD	MOD	MOD
05	FINAL	29.04.2020	JG	MOD	-
04	FINAL	05.03.2020	JG	MOD	-
03	REVISED EXTENT OF WORKS	26.02.2020	JG	MOD	-
02	FINAL FOR REVIEW	14.02.2020	JG	MOD	-
01	DRAFT FOR REVIEW	6.02.2020	JG	-	-

CLIENT
**HEALTH INFRASTRUCTURE
CLIENT**

14-77 PACIFIC HWY
NORTH SYDNEY
SYDNEY NSW 2060

LANDSCAPE ARCHITECTS
**CLOUSTON
Associates**
LANDSCAPE ARCHITECTS

65-69 KENT STREET
SYDNEY NSW 2000
EMAIL: sydney@clouston.com.au
TELEPHONE (02) 8272 4999

PROJECT MANAGER
JOHNSTAFF

LEVEL 5/9-13
CASTLEREAGH ST
SYDNEY NSW 2000



PROJECT LIVERPOOL HEALTH & ACADEMIC PRECINCT
MAIN WORKS SSDA
DRAWING TITLE
GROUND PLANE

CLIENT
HEALTH INFRASTRUCTURE
DRAWING NUMBER
L-SSDA-MW-04

DRAWN
JG

SCALE
1:750@A1
REVISION
06

