




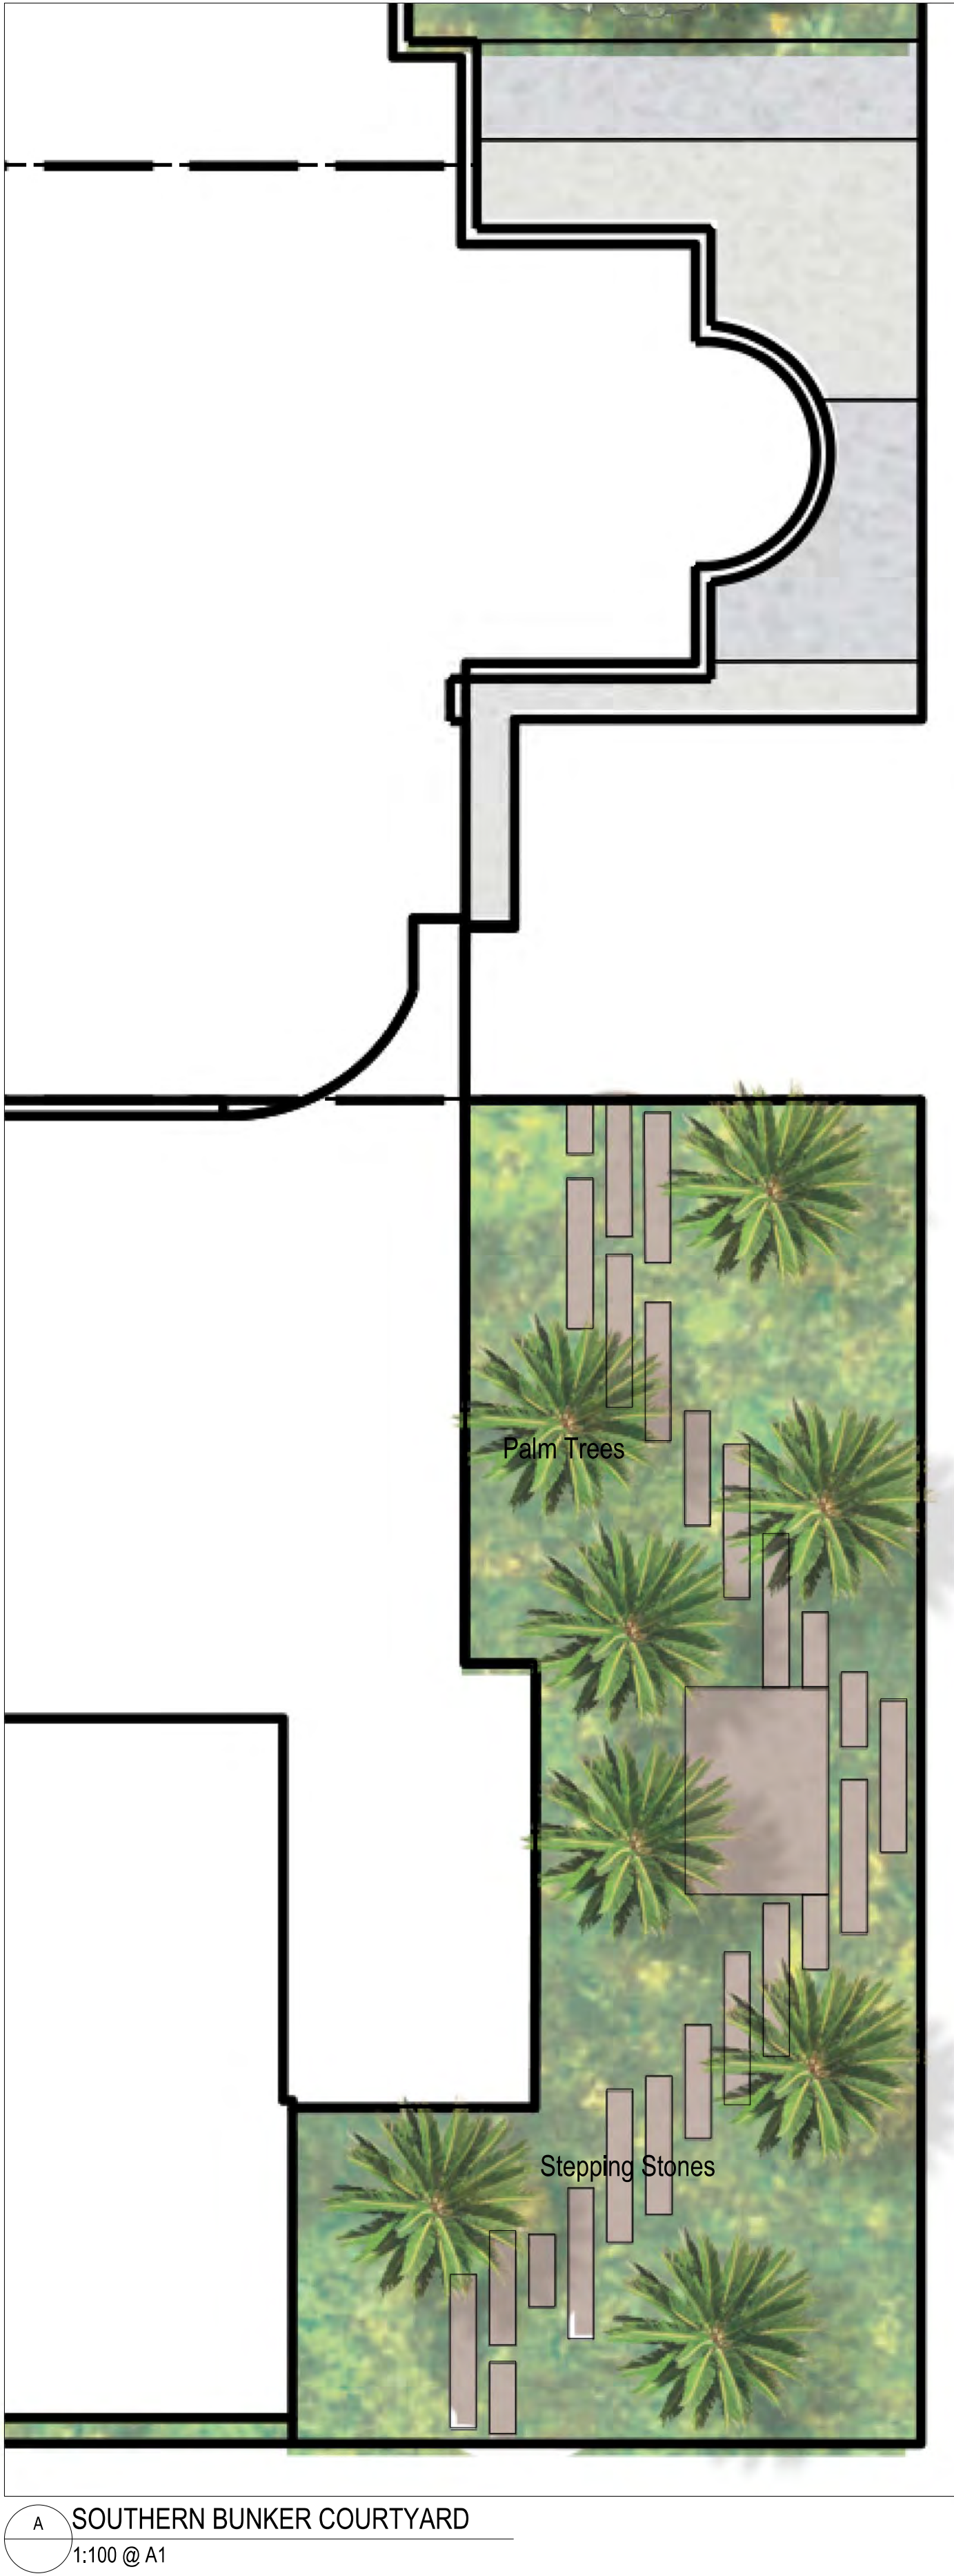

A SOUTHERN BUNKER COURTYARD
1:100 @ A1

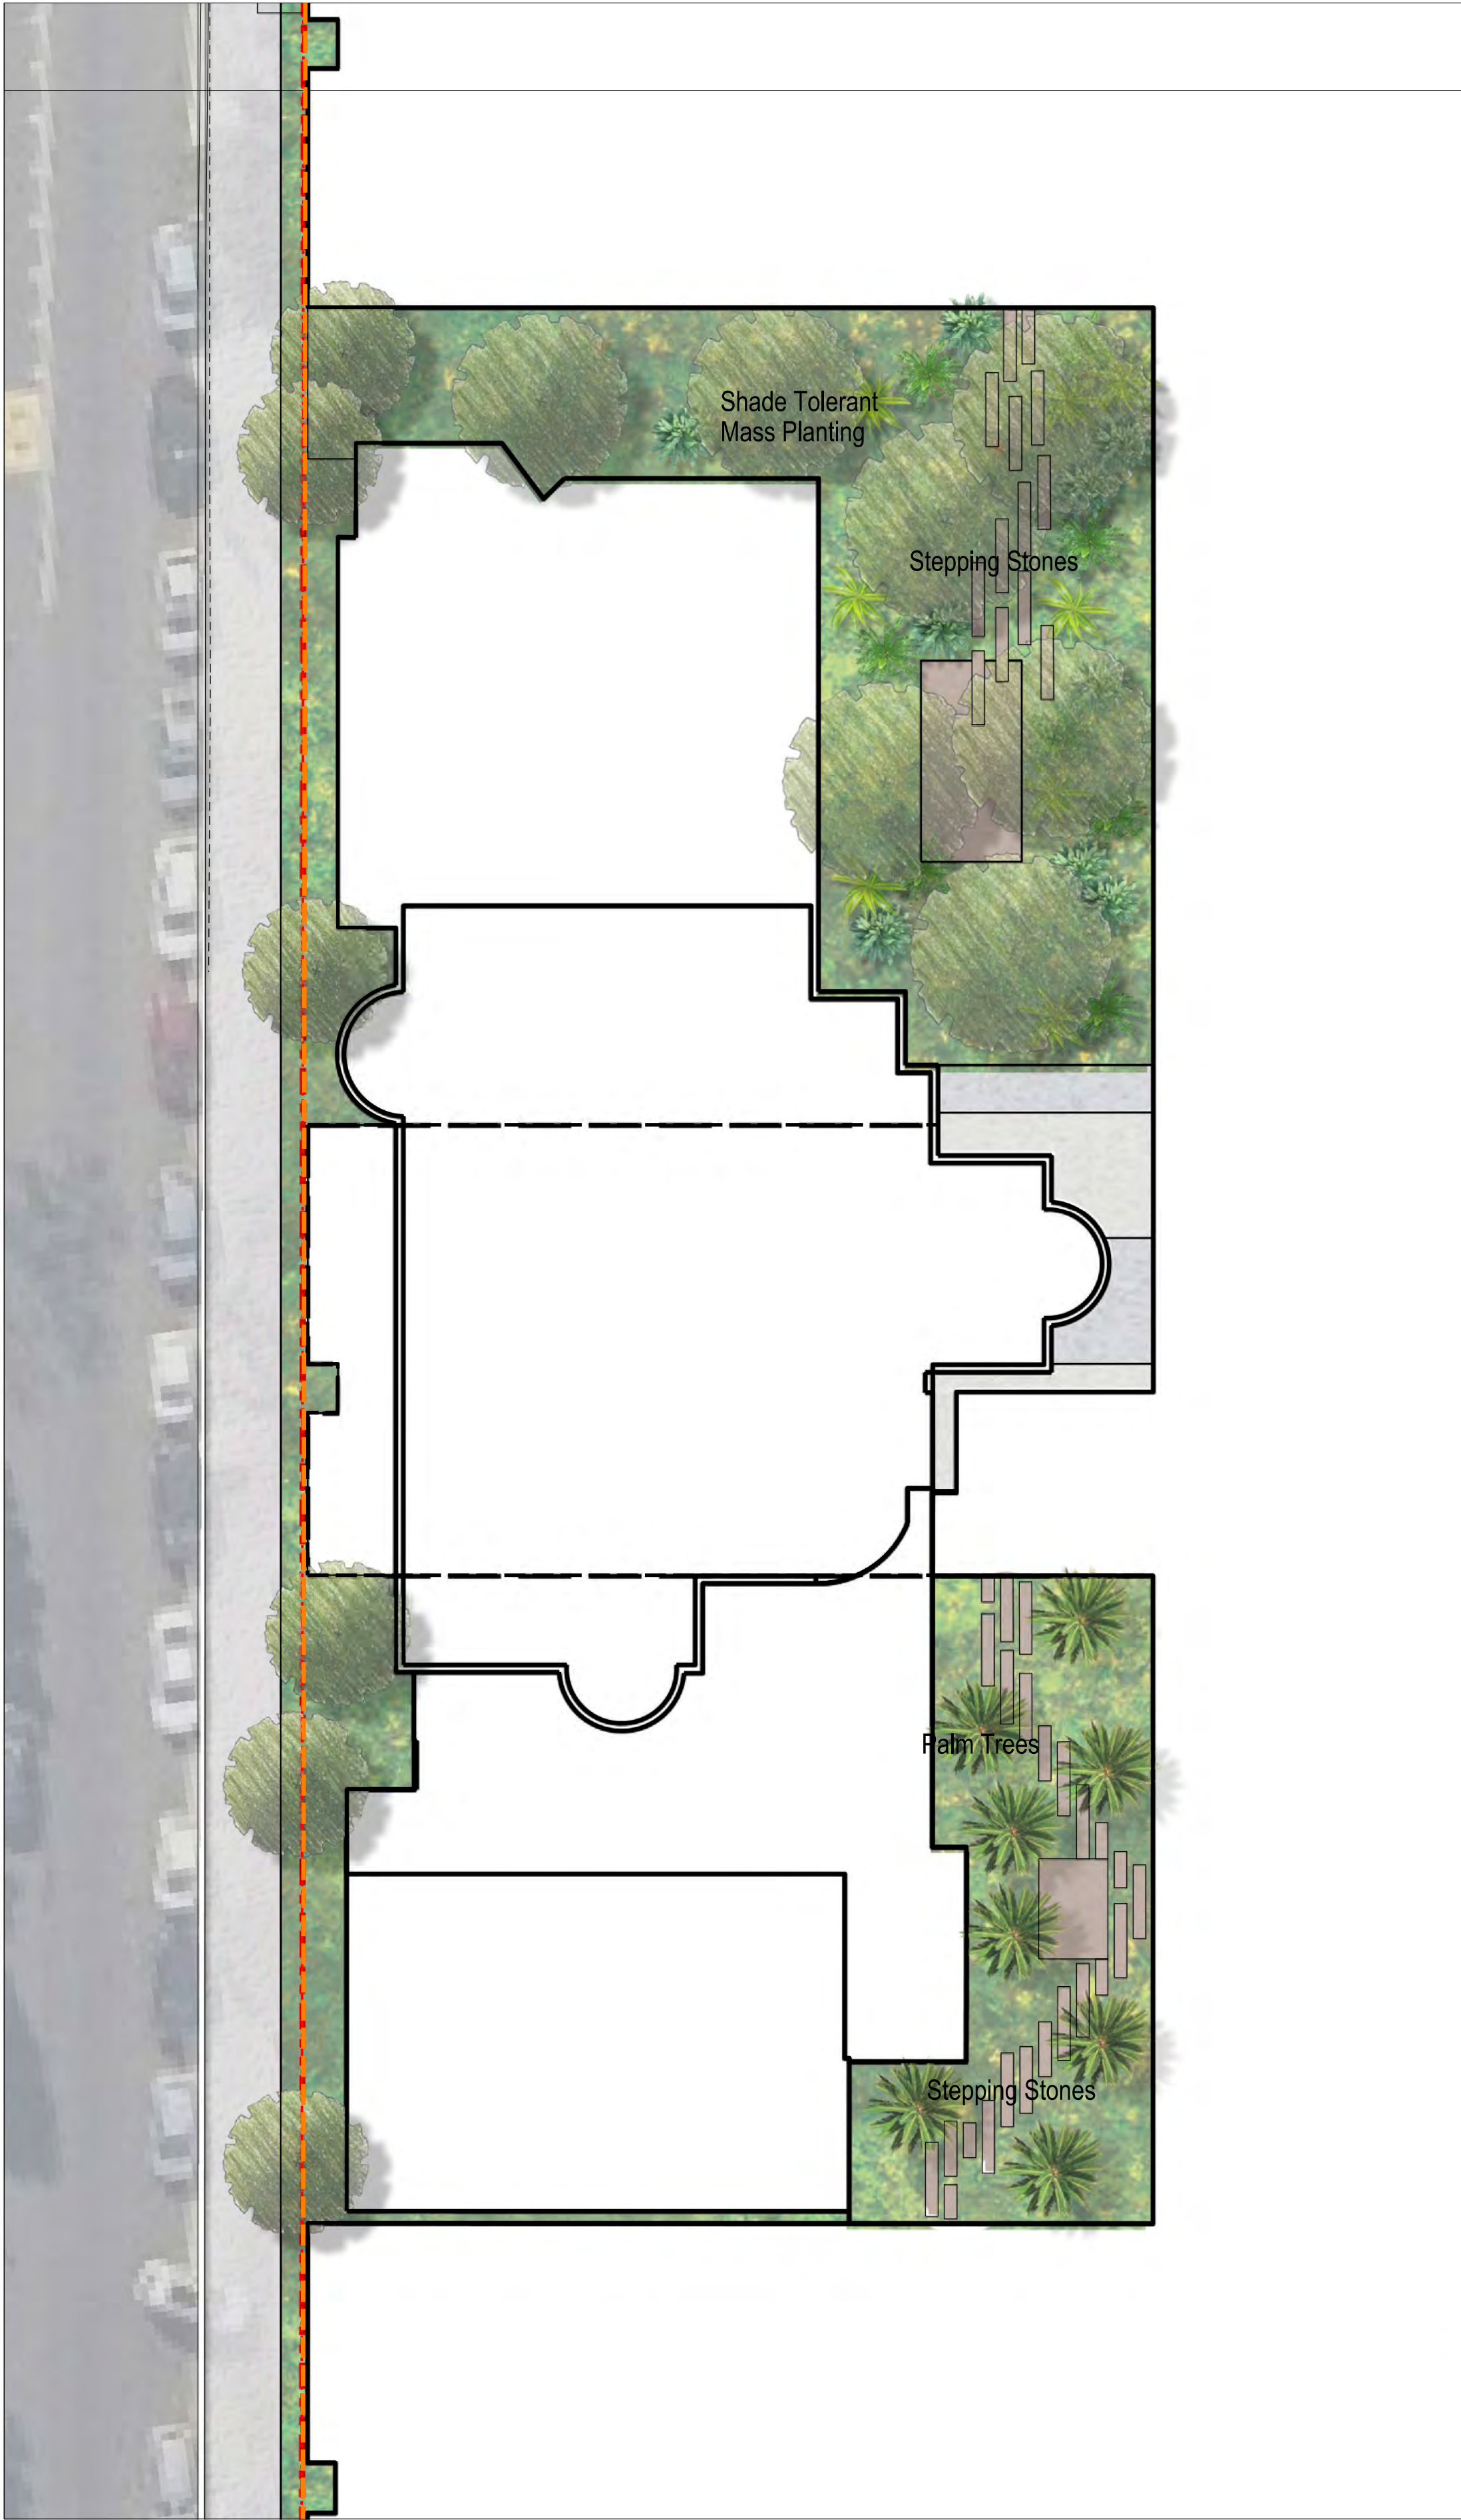

B NORTHERN BUNKER COURTYARD
1:100 @ A1

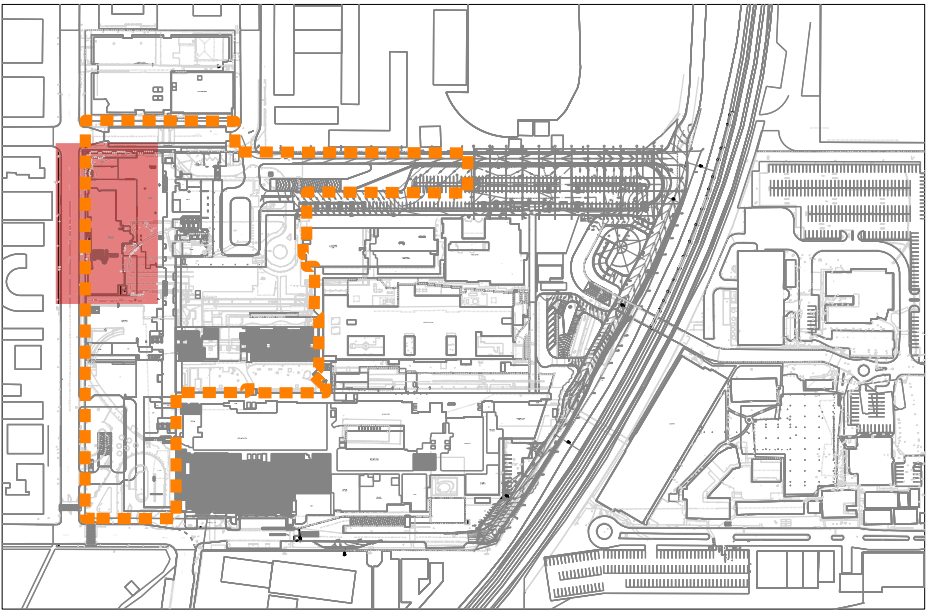

KEY PLAN 1

LEGEND

- Insitu Concrete or Unit Paving
- Stepping Stones
- Mass Planting
- Seating
- Road
- Gravel
- Covered Way
- Proposed Evergreen Trees
- Proposed Palm Trees
- LHAP Site Boundary
- Main Works SSDA Boundary

NOTE: This document is Preliminary unless Verified.

REV	REVISION DESCRIPTION	REVISION DATE	REVIEW	VERIFY	VALIDATE
06	FINAL	07.05.2020	AD	MOD	MOD
05	FINAL	29.04.2020	JG	MOD	-
04	FINAL	05.03.2020	JG	MOD	-
03	REVISED EXTENT OF WORKS	26.02.2020	JG	MOD	-
02	FINAL FOR REVIEW	14.02.2020	JG	MOD	-
01	DRAFT FOR REVIEW	6.02.2020	JG	-	-

CLIENT
**HEALTH INFRASTRUCTURE
CLIENT**

14-77 PACIFIC HWY
NORTH SYDNEY
SYDNEY NSW 2060

LANDSCAPE ARCHITECTS
**CLOUSTON
Associates**
LANDSCAPE ARCHITECTS

65-69 KENT STREET
SYDNEY NSW 2000
EMAIL: sydney@clouston.com.au
TELEPHONE (02) 8272 4999

PROJECT MANAGER
JOHNSTAFF

LEVEL 5/9-13
CASTLEREAGH ST
SYDNEY NSW 2000



CLOUSTON associates

PROJECT LIVERPOOL HEALTH & ACADEMIC PRECINCT
MAIN WORKS SSDA

DRAWING TITLE
BUNKER COURTYARDS



CLIENT
HEALTH INFRASTRUCTURE



DRAWING NUMBER
L-SSDA-MW-08

DRAWN
JG

SCALE
1:200@A1

REVISION
06

  

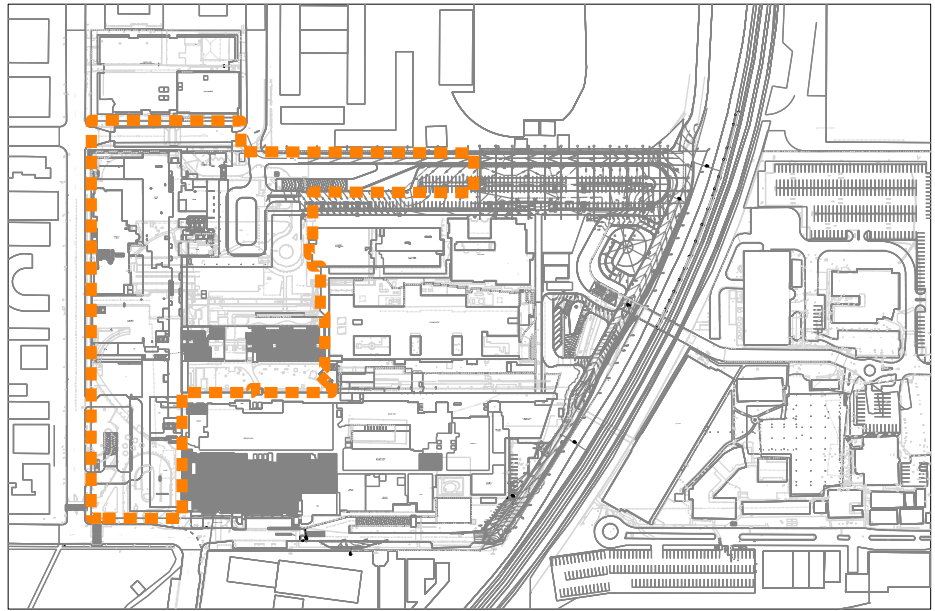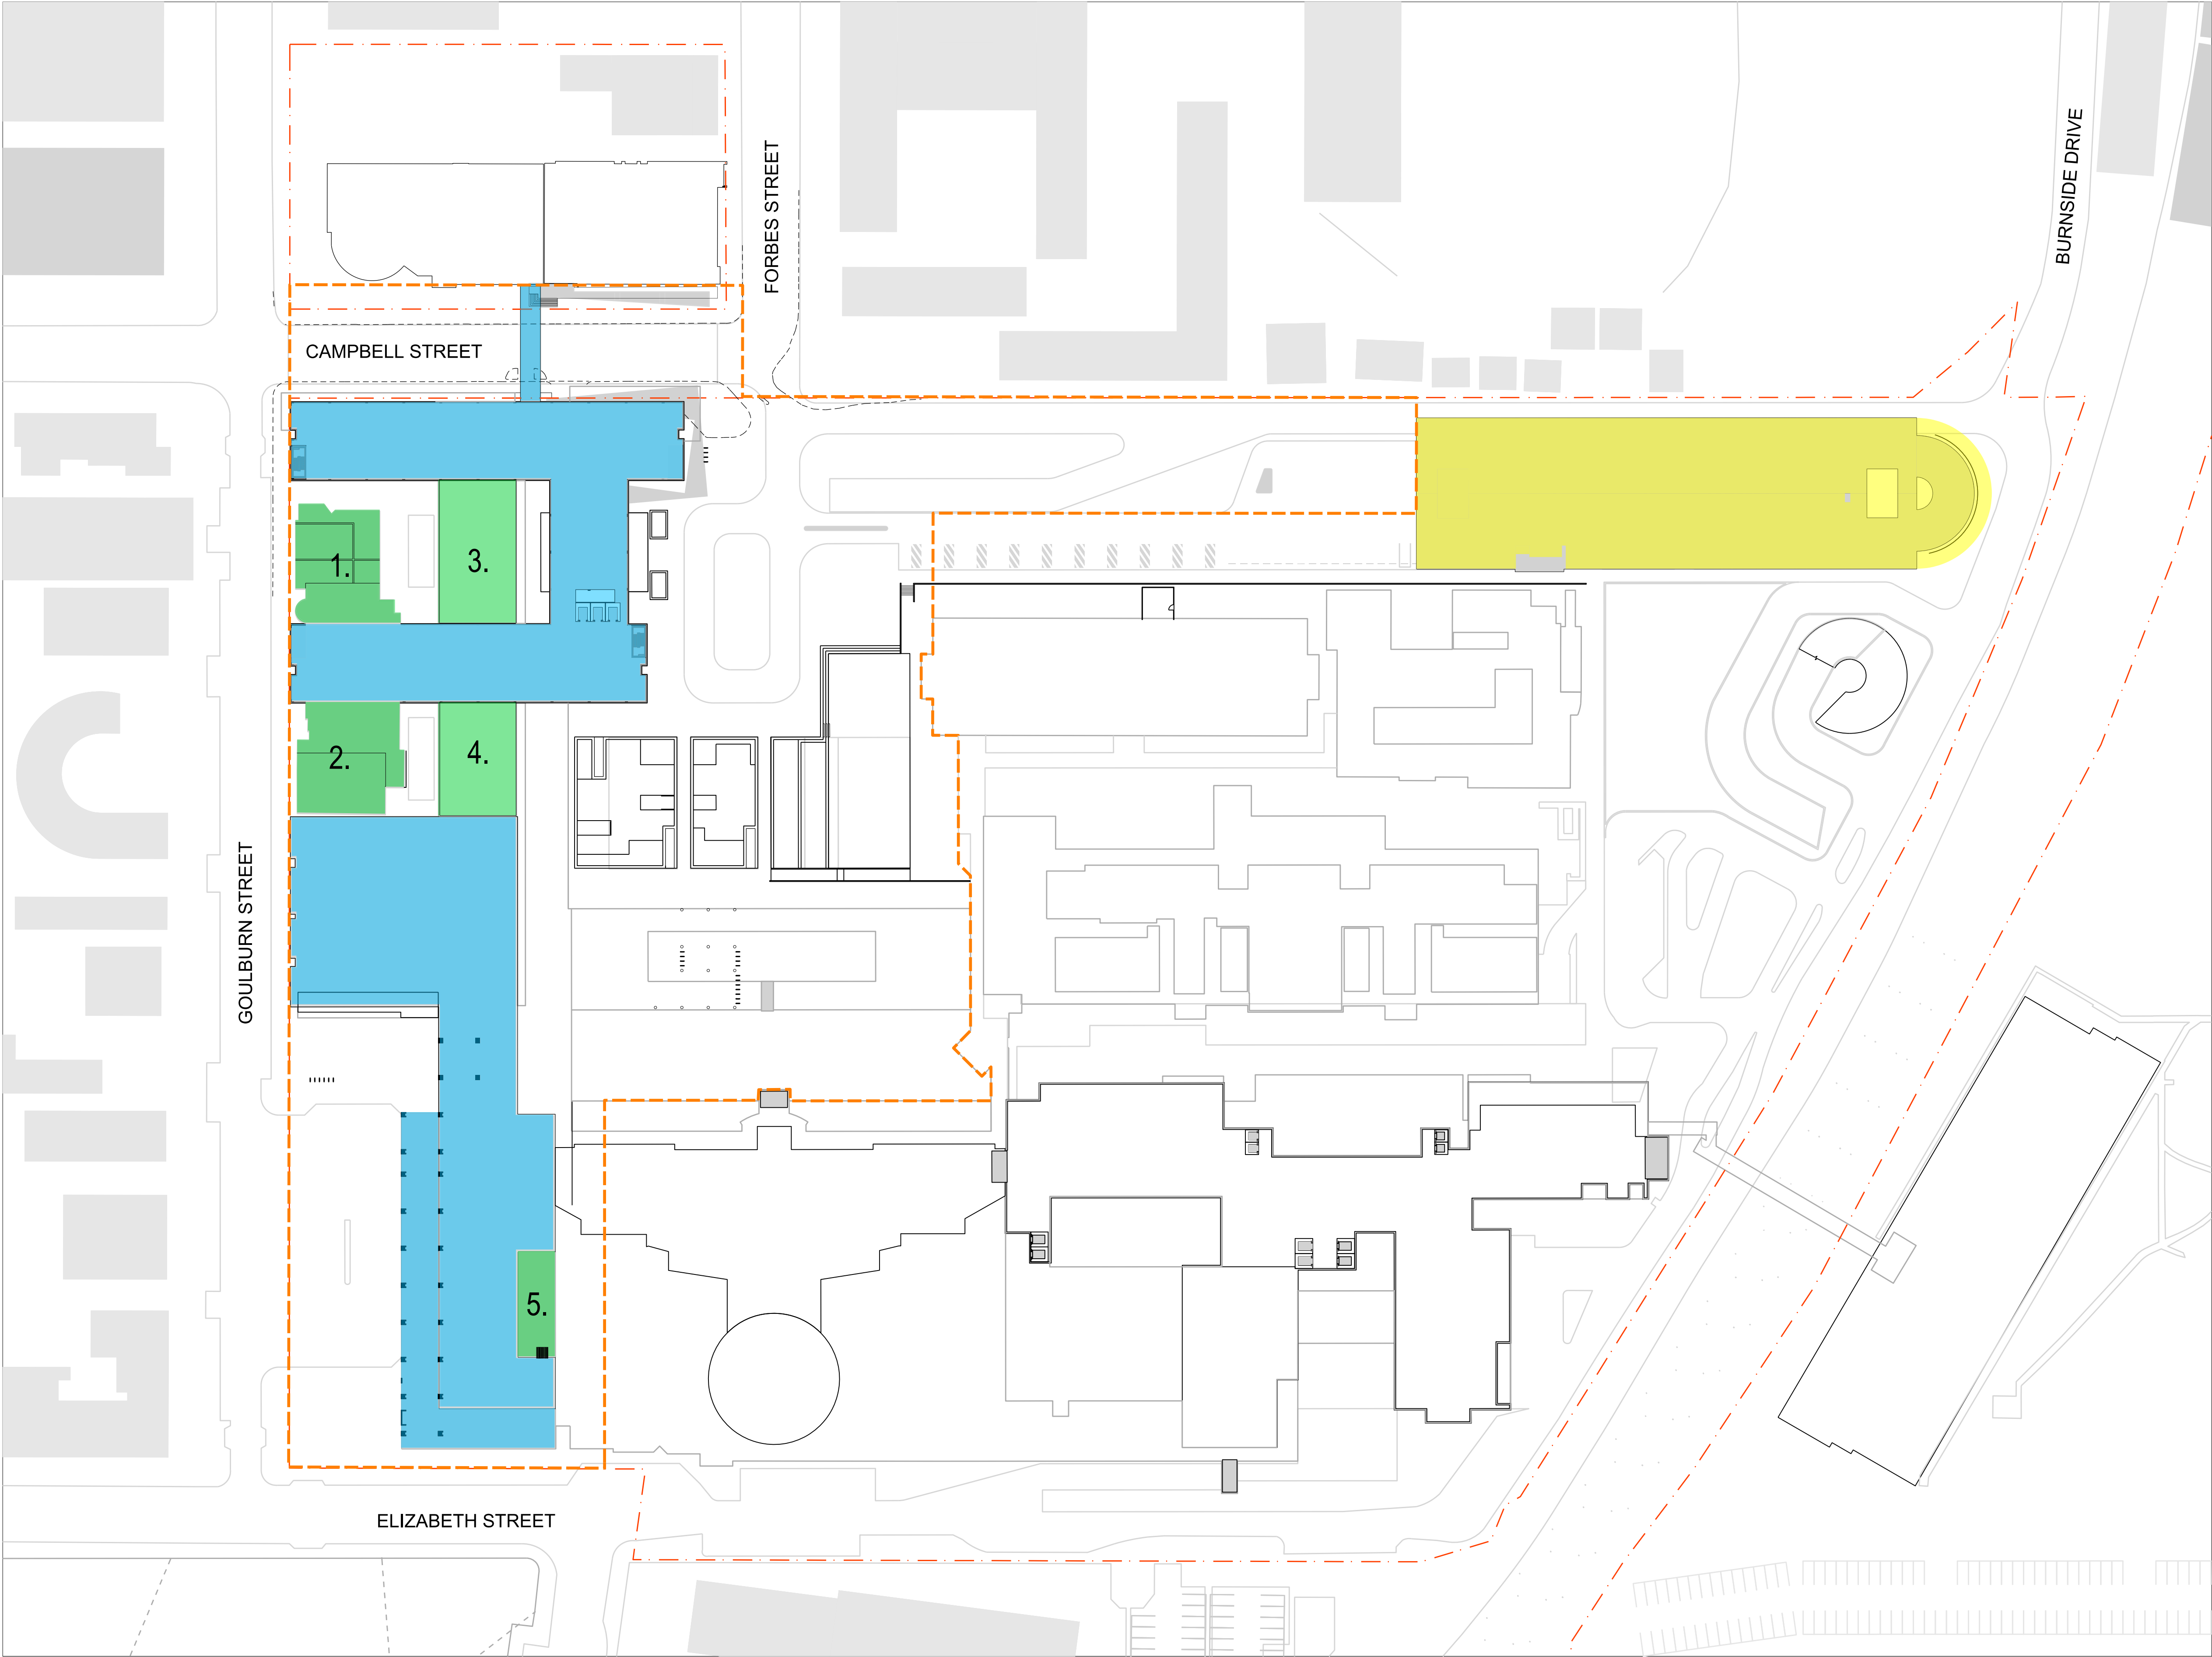

KEY PLAN ①

LEGEND

- 1. Northern Bunker
- 2. Southern Bunker
- 3. Northern Rooftop
- 4. Southern Rooftop
- 5. Maternity Courtyard

- Landscape scope of works
- New Multi Storey Carpark (Refer to separate SSDA)
- New Building (Refer to Architecturals)
- LHAP Site Boundary
- Main Works SSDA Boundary

NOTE: This document is Preliminary unless Verified.

REV	REVISION DESCRIPTION	REVISION DATE	REVIEW	VERIFY	VALIDATE
06	FINAL	07.05.2020	AD	MOD	MOD
05	FINAL	29.04.2020	JG	MOD	-
04	FINAL	05.03.2020	JG	MOD	-
03	REVISED EXTENT OF WORKS	26.02.2020	JG	MOD	-
02	FINAL FOR REVIEW	14.02.2020	JG	MOD	-
01	DRAFT FOR REVIEW	6.02.2020	JG	-	-

CLIENT
HEALTH INFRASTRUCTURE CLIENT

14-77 PACIFIC HWY
NORTH SYDNEY
SYDNEY NSW 2060

LANDSCAPE ARCHITECTS
CLOUSTON Associates
LANDSCAPE ARCHITECTS

65-69 KENT STREET
SYDNEY NSW 2000
EMAIL: sydney@clouston.com.au
TELEPHONE (02) 8272 4999

PROJECT MANAGER
JOHNSTAFF



LEVEL 5/9-13
CASTLEREAGH ST
SYDNEY NSW 2000





PROJECT LIVERPOOL HEALTH & ACADEMIC PRECINCT
MAIN WORKS SSDA
DRAWING TITLE
ROOF SITE PLAN

CLIENT
HEALTH INFRASTRUCTURE
DRAWING NUMBER
L-SSDA-MW-09

SCALE
1:750@A1
DRAWN
JG
REVISION
06

  

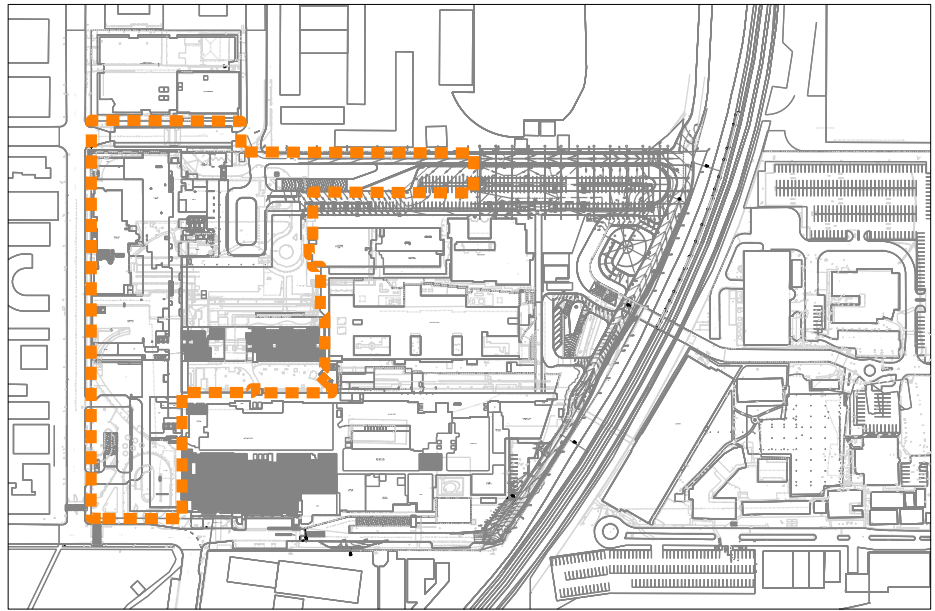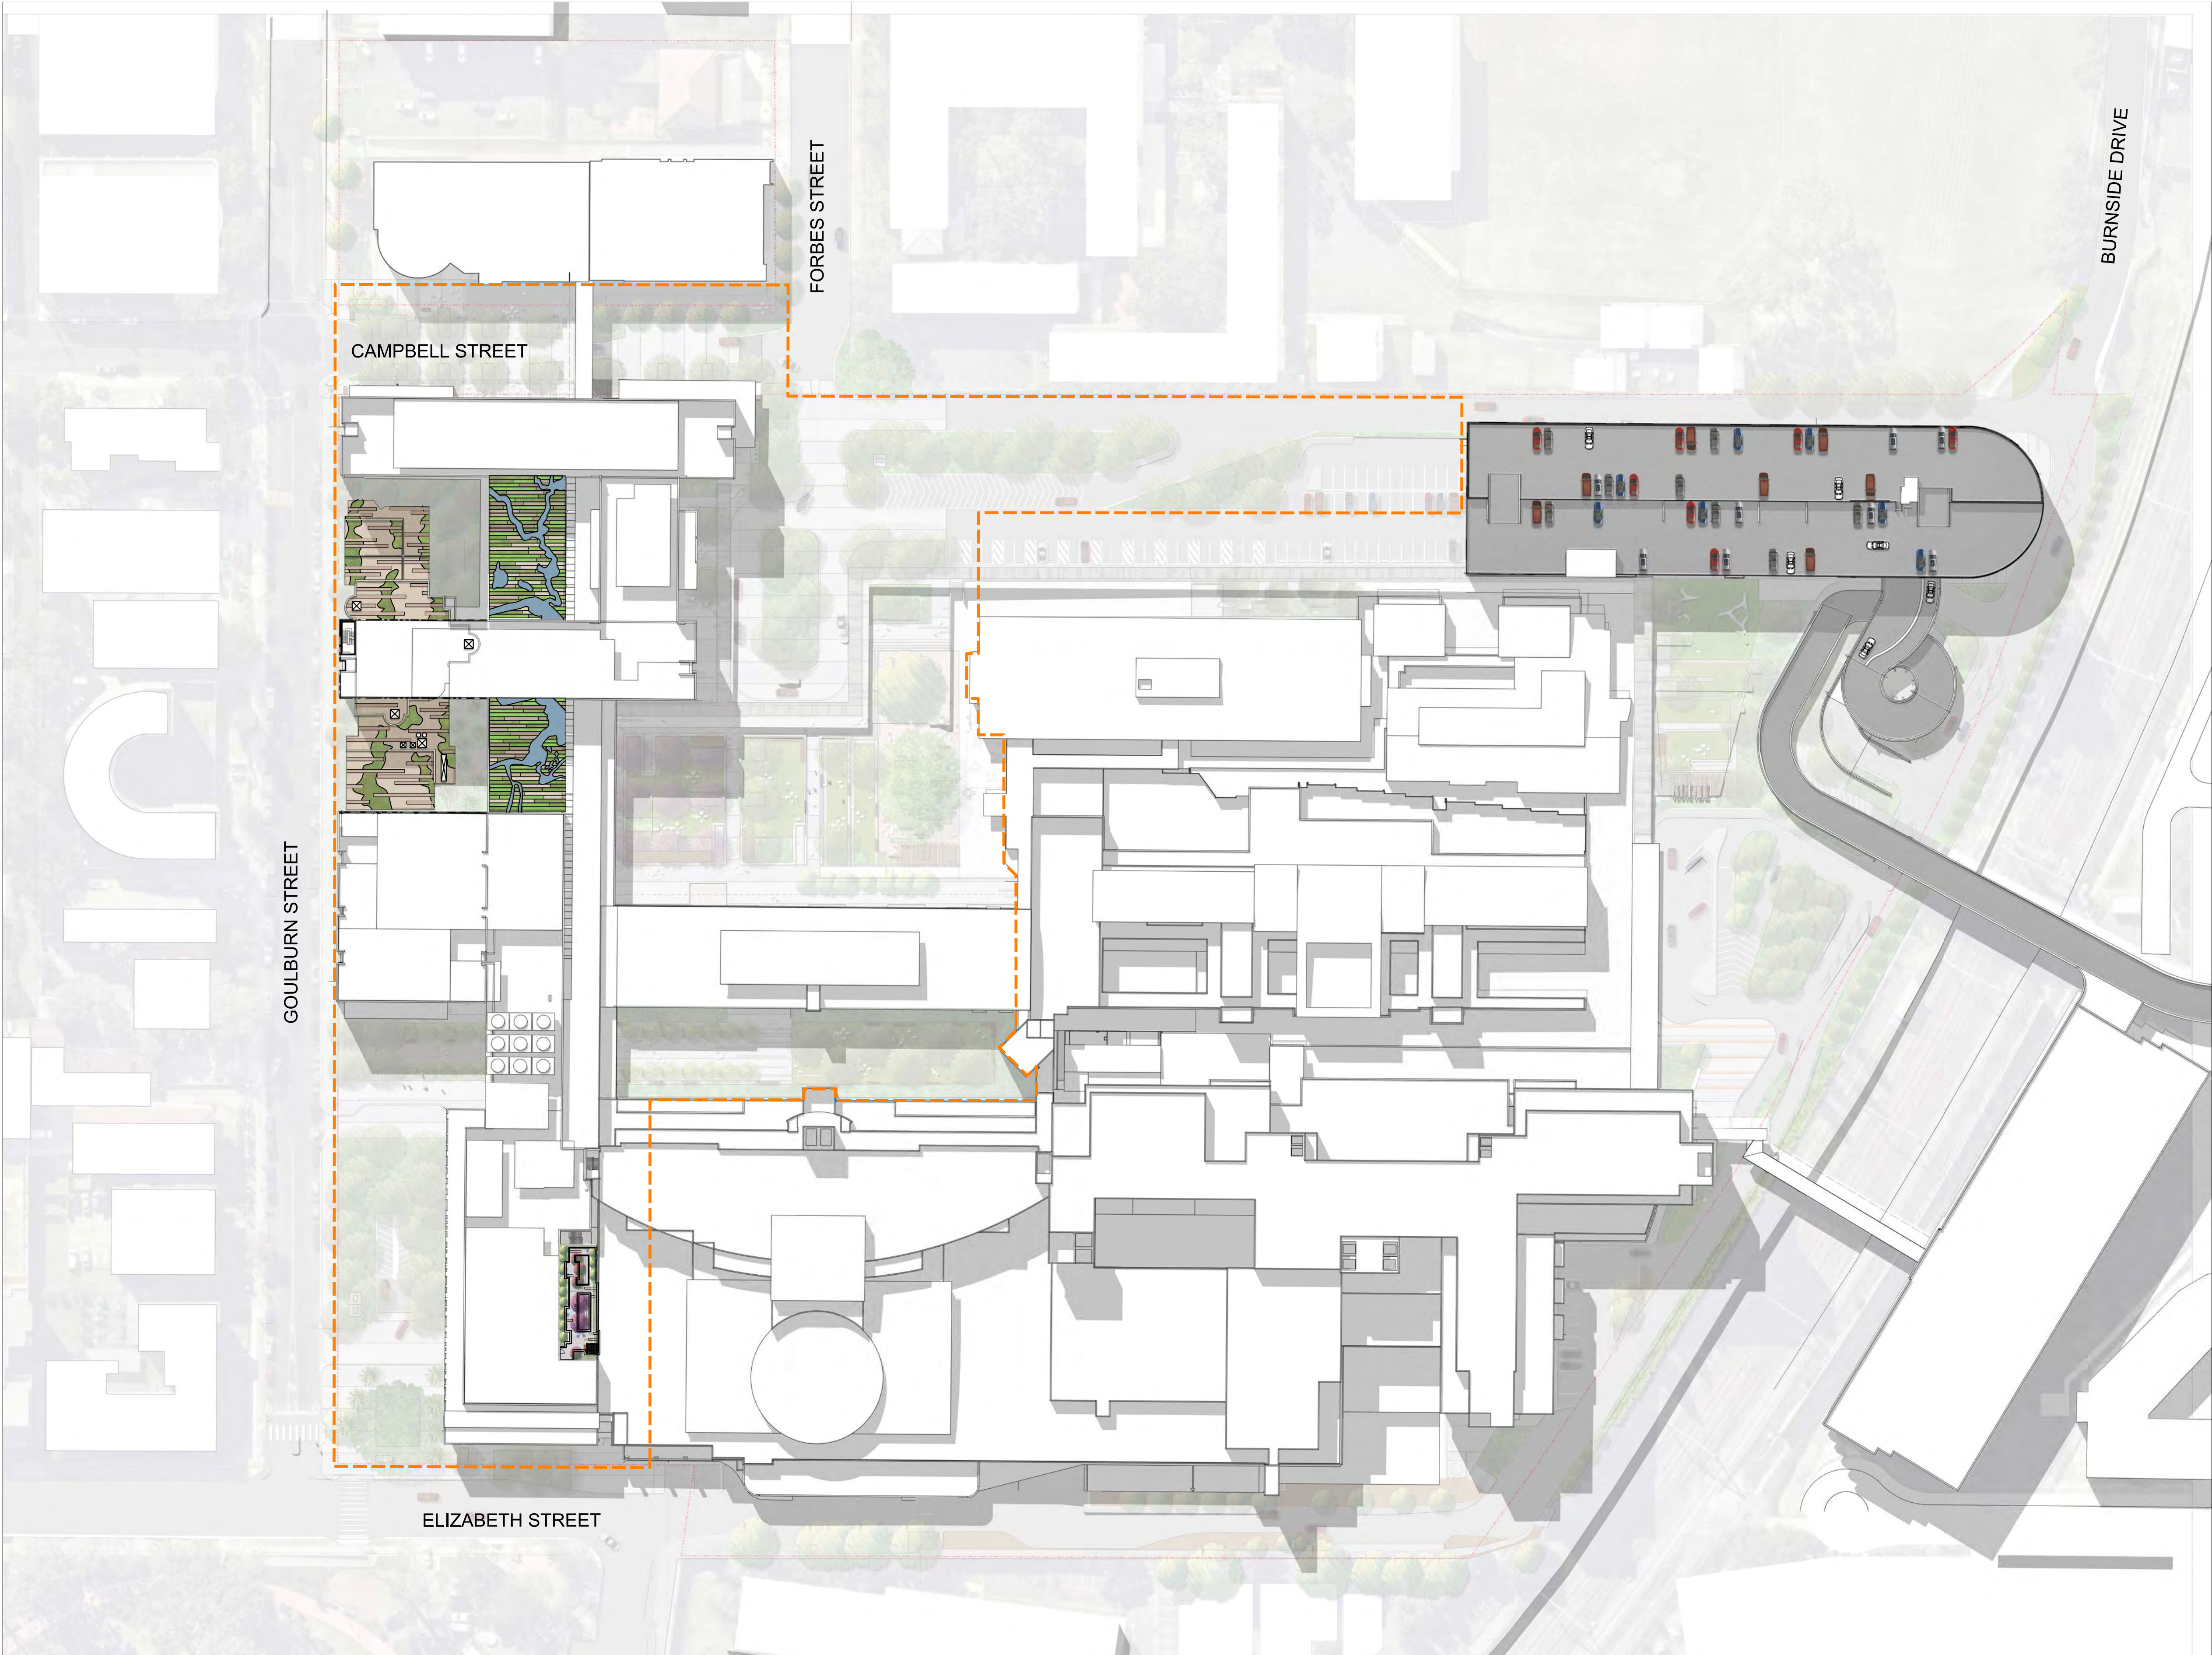

KEY PLAN ①
FOR LEGEND SEE DETAIL PAGES

NOTE: This document is Preliminary unless Verified.

REV	REVISION DESCRIPTION	REVISION DATE	REVIEW	VERIFY	VALIDATE
06	FINAL	07.05.2020	AD	MOD	MOD
05	FINAL	29.04.2020	JG	MOD	-
04	FINAL	05.03.2020	JG	MOD	-
03	REVISED EXTENT OF WORKS	26.02.2020	JG	MOD	-
02	FINAL FOR REVIEW	14.02.2020	JG	MOD	-
01	DRAFT FOR REVIEW	06.02.2020	JG	-	-

CLIENT
**HEALTH INFRASTRUCTURE
CLIENT**

14-77 PACIFIC HWY
NORTH SYDNEY
SYDNEY NSW 2060

LANDSCAPE ARCHITECTS
**CLOUSTON
Associates**
LANDSCAPE ARCHITECTS

65-69 KENT STREET
SYDNEY NSW 2000
EMAIL: sydney@clouston.com.au
TELEPHONE (02) 8272 4999

PROJECT MANAGER
JOHNSTAFF

LEVEL 5/6-13
CASTLEREAGH ST
SYDNEY NSW 2000





PROJECT LIVERPOOL HEALTH & ACADEMIC PRECINCT
MAIN WORKS SSDA
DRAWING TITLE
ROOF PLAN

CLIENT
HEALTH INFRASTRUCTURE
DRAWING NUMBER
L-SSDA-MW-10


DRAWN
JG

SCALE
1:750@A1
REVISION
06

 


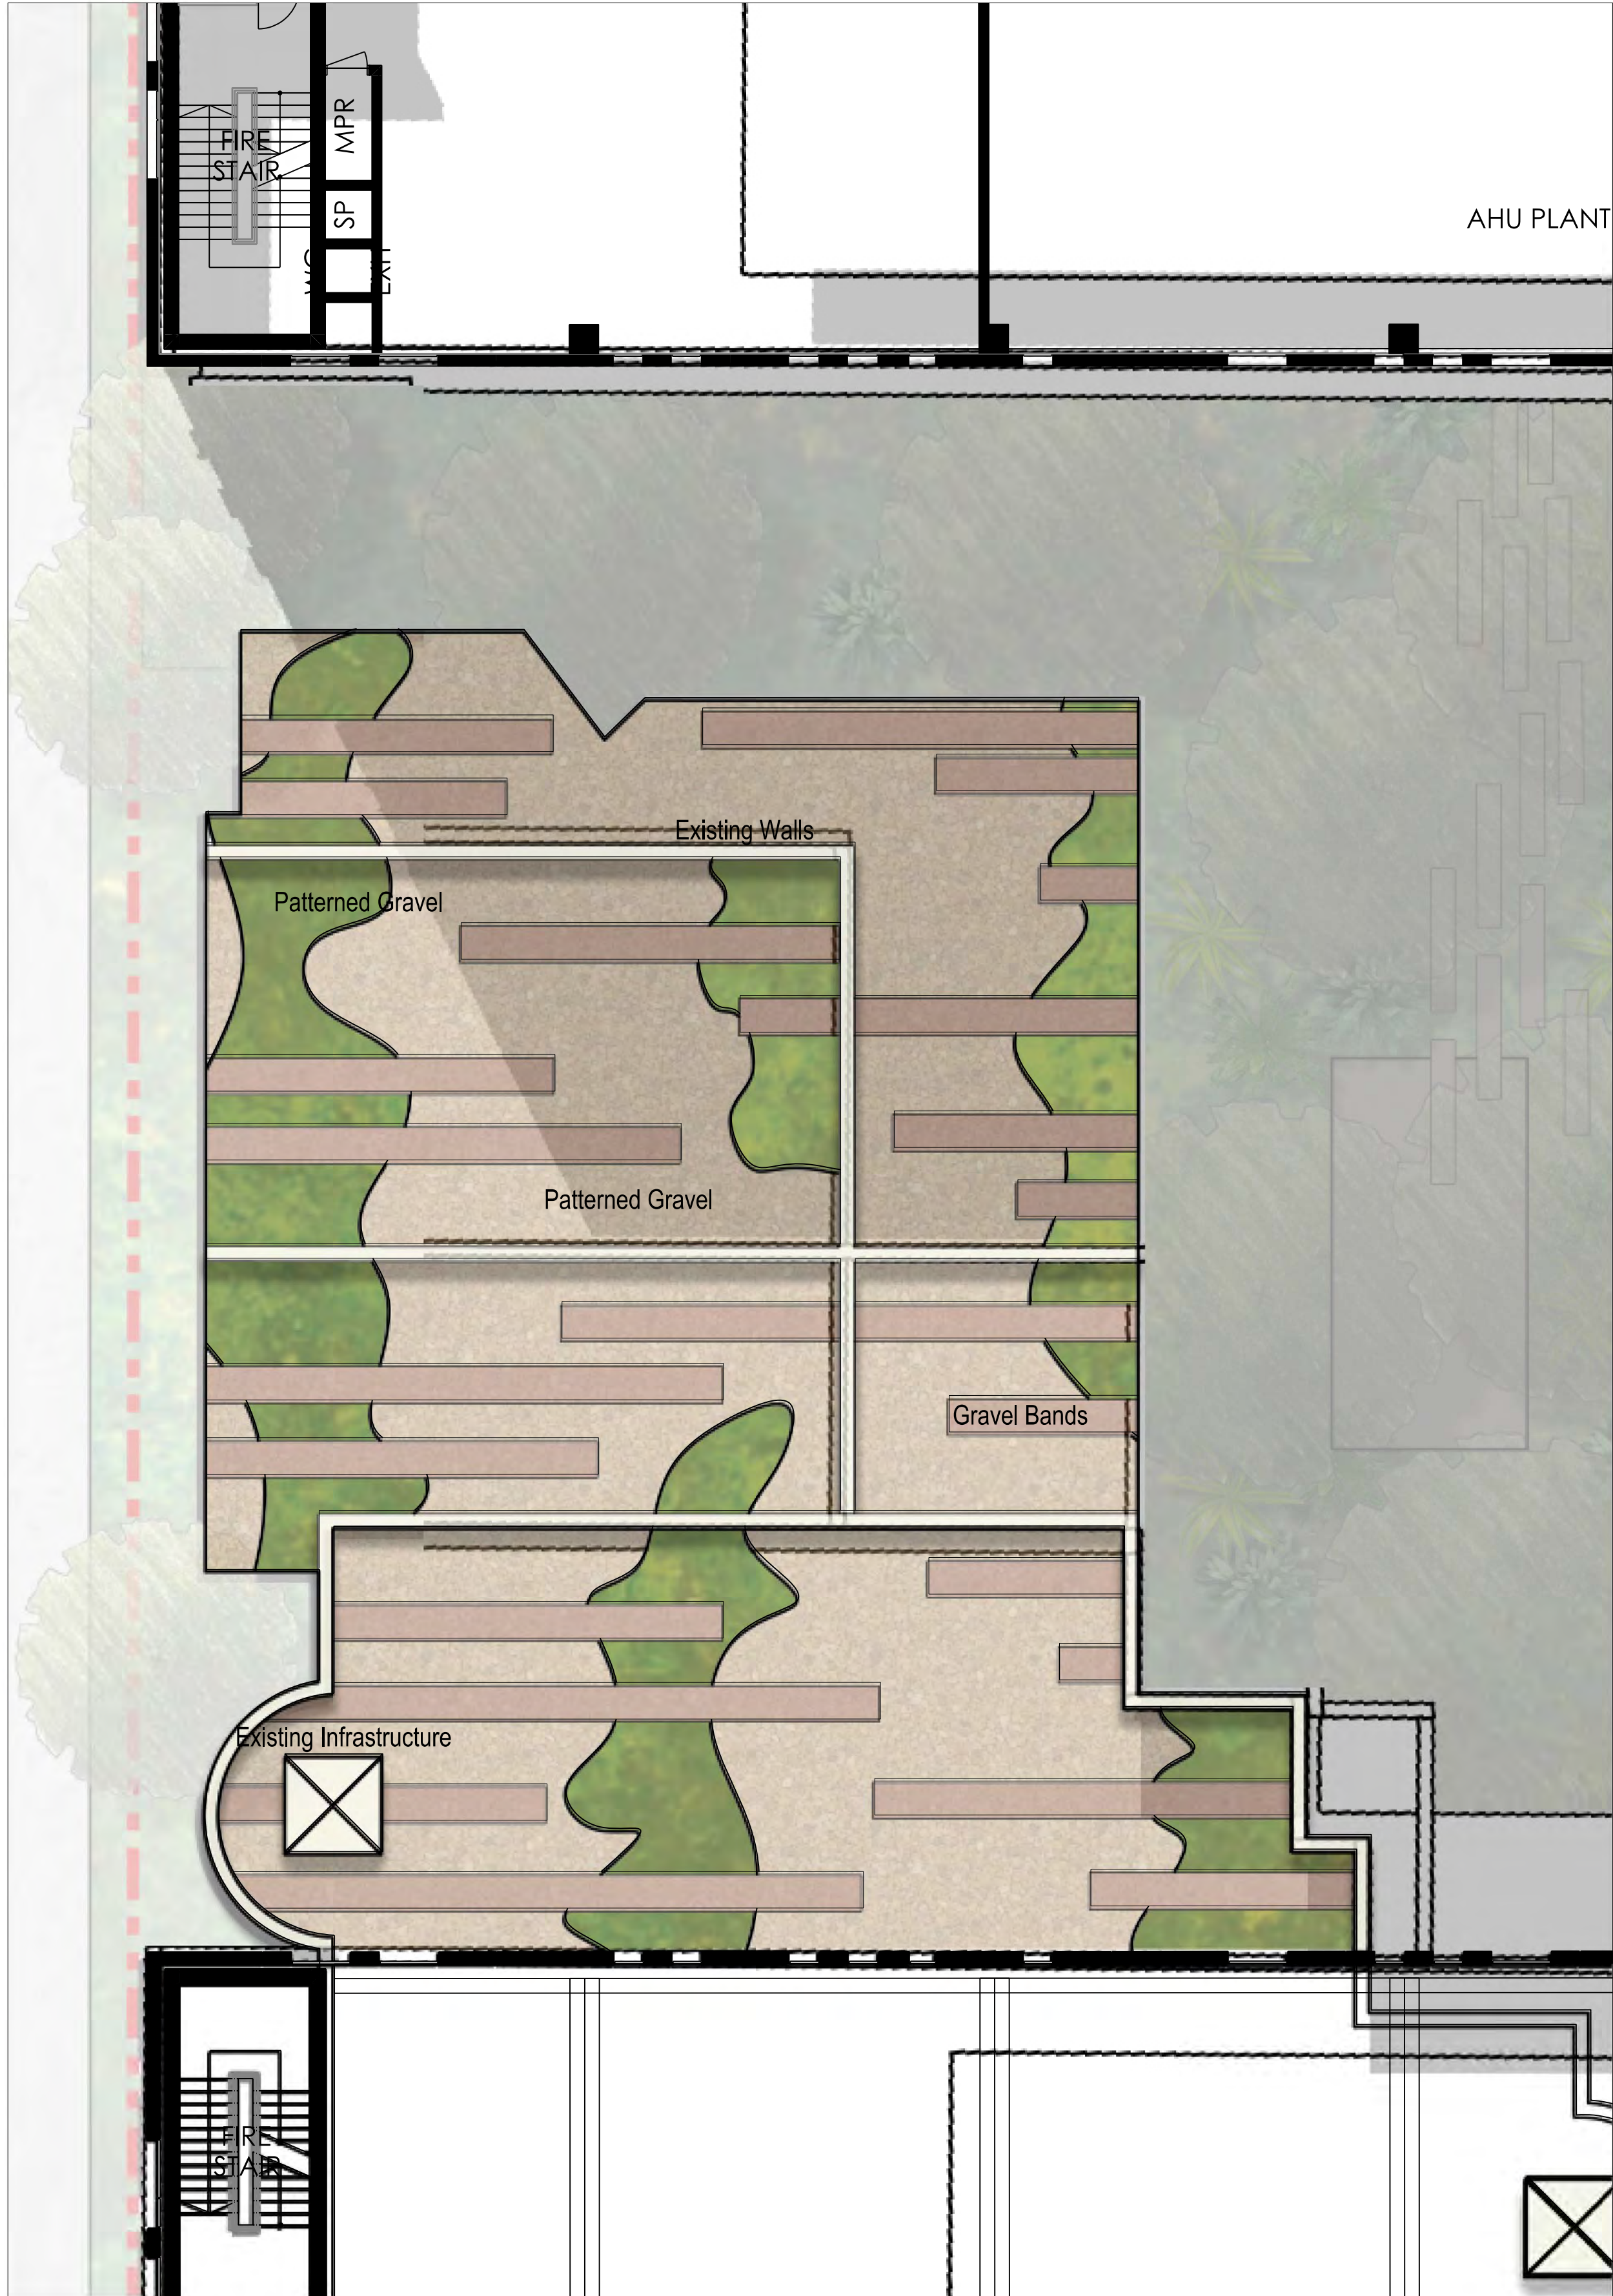

A NORTHERN BUNKER ROOFTOP
1:100 @ A1

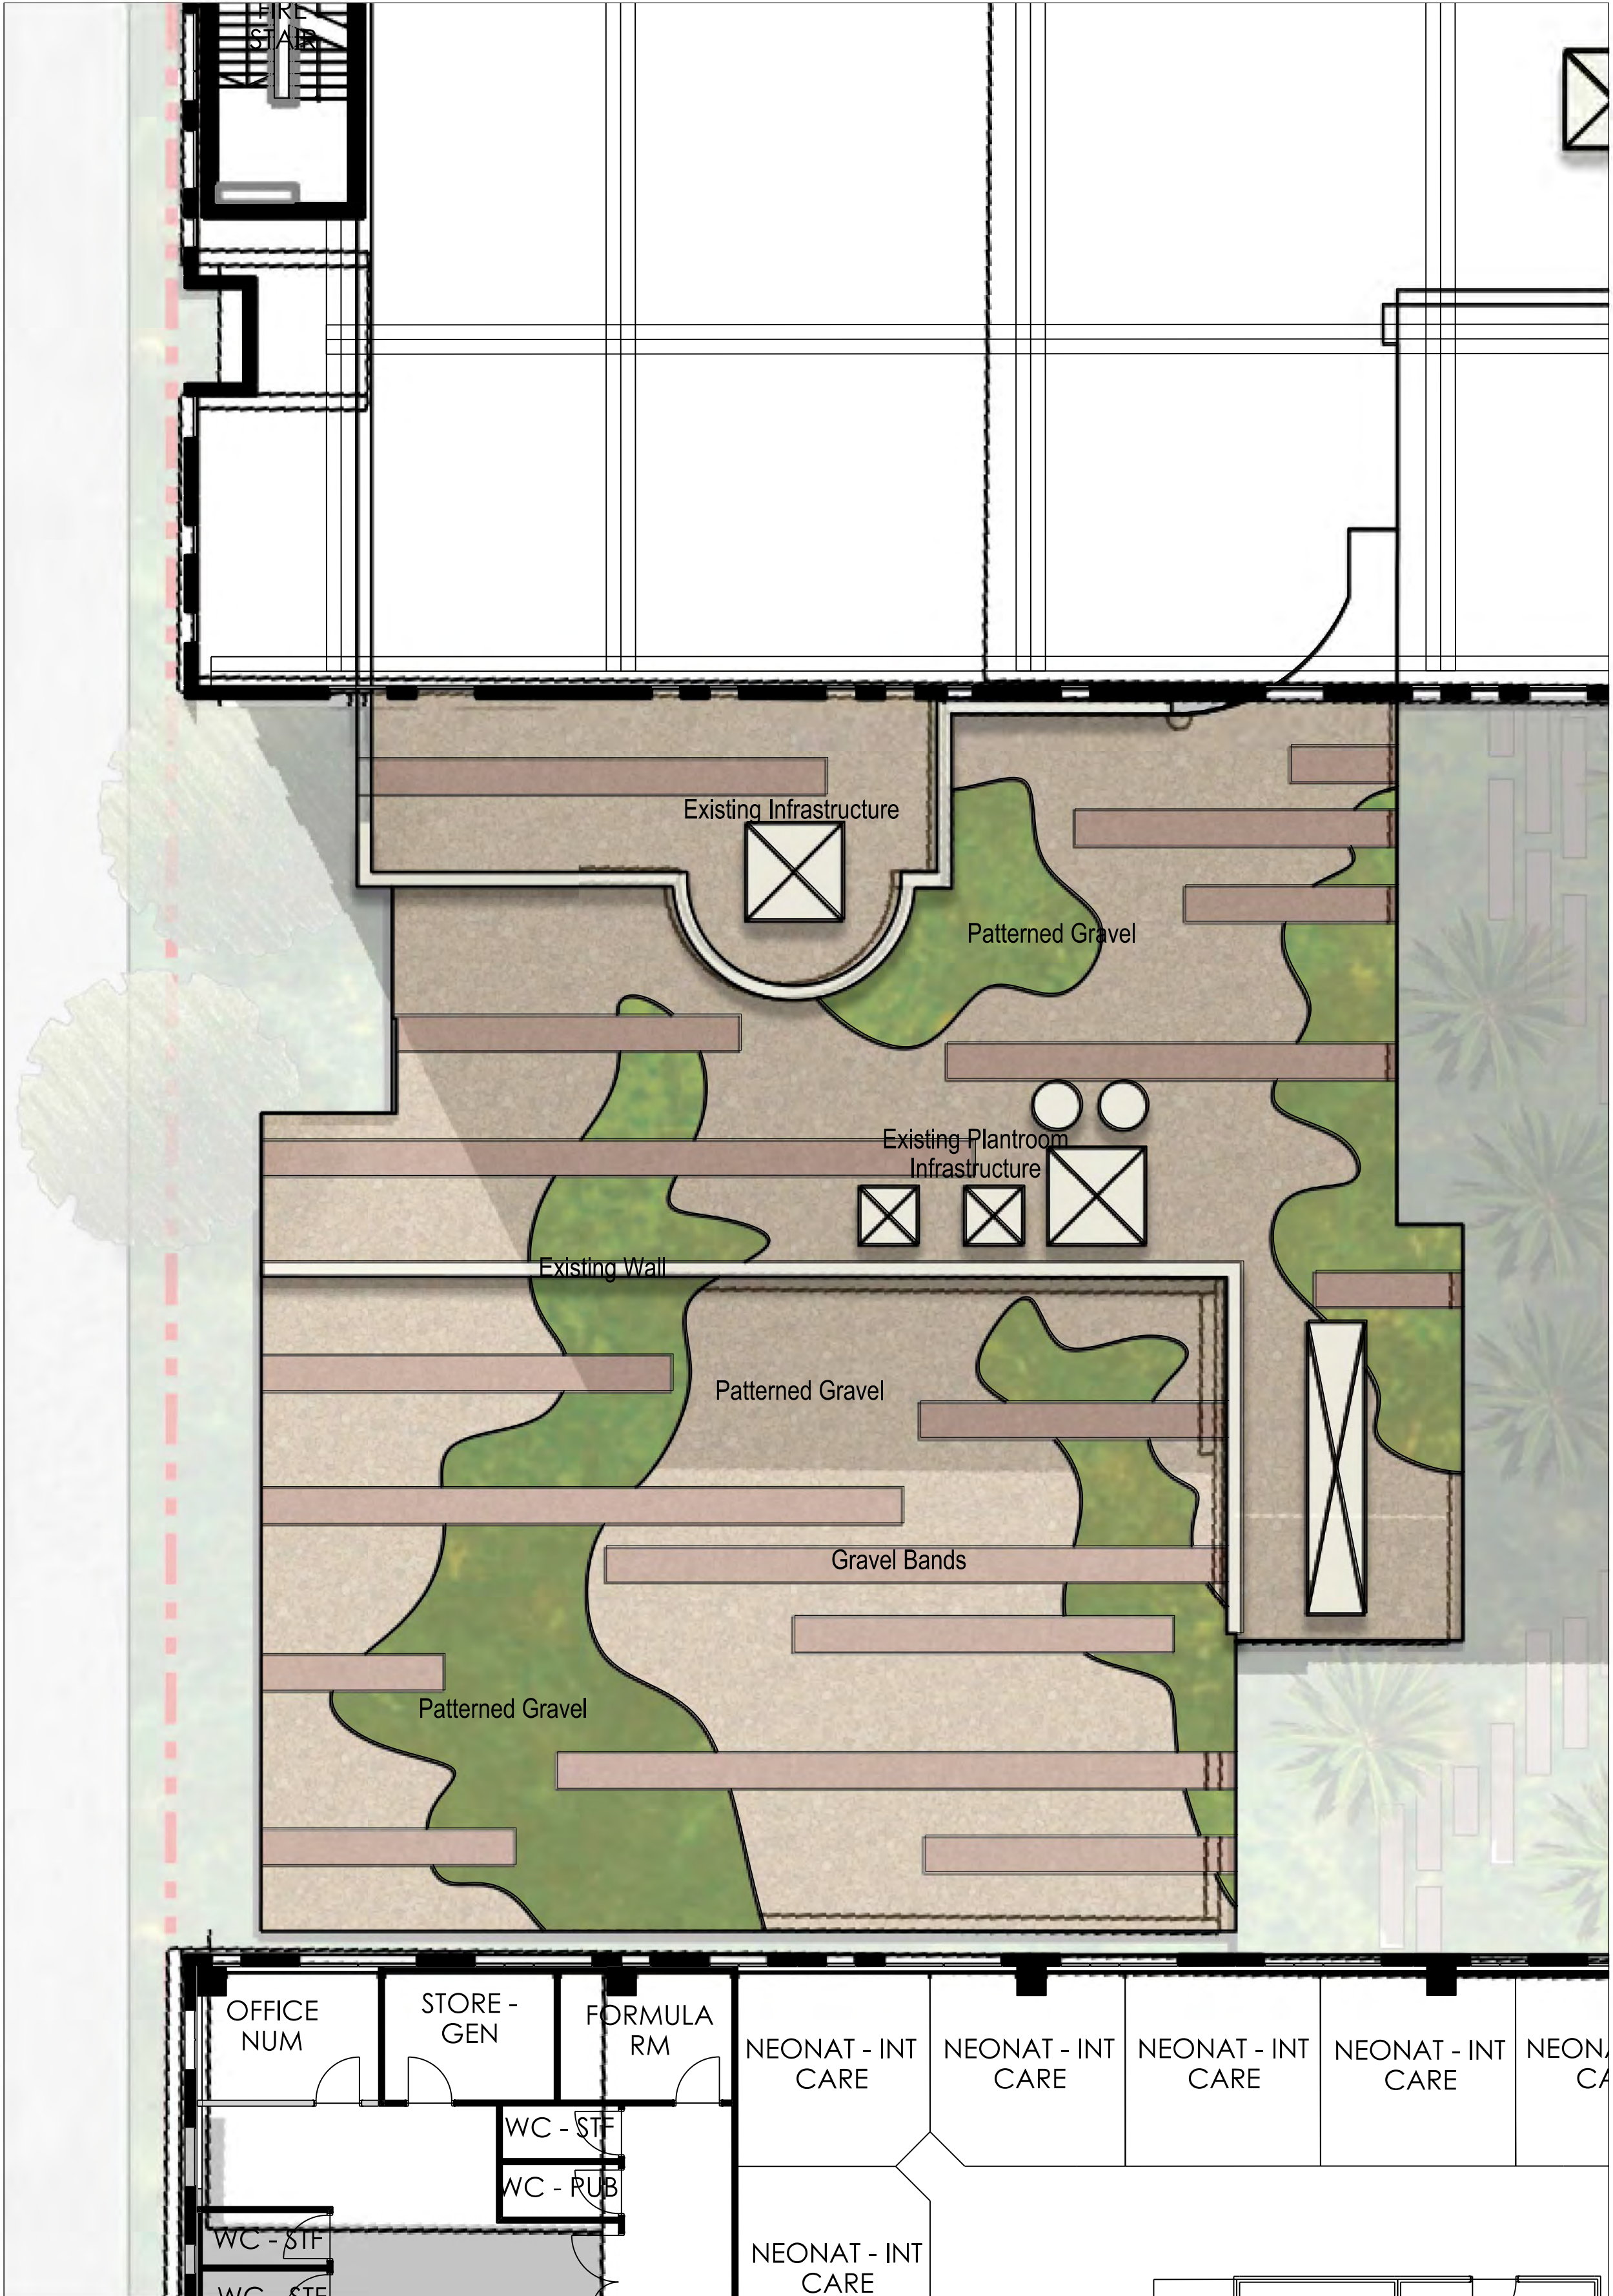

B SOUTHERN BUNKER ROOFTOP
1:100 @ A1

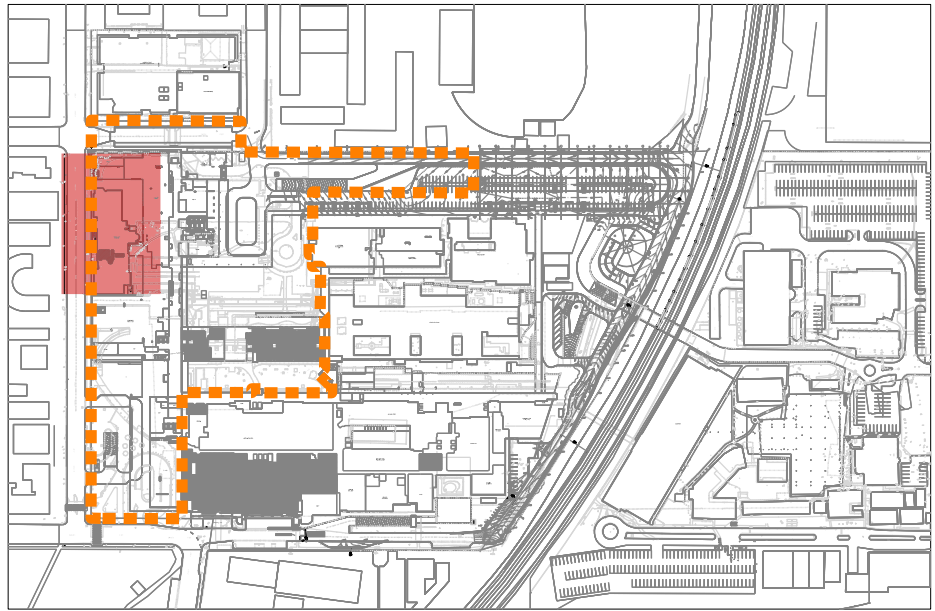

- KEY PLAN 1
- LEGEND
- Gravel Type 1
 - Gravel Type 2
 - Gravel Type 3
 - Existing Infrastructure (Location/Size TBC)
 - LHP Site Boundary
 - Main Works SSDA Boundary

NOTE: This document is Preliminary unless Verified.

REV	REVISION DESCRIPTION	REVISION DATE	REVIEW	VERIFY	VALIDATE
06	FINAL	07.05.2020	AD	MOD	MOD
05	FINAL	29.04.2020	JG	MOD	-
04	FINAL	05.03.2020	JG	MOD	-
03	REVISED EXTENT OF WORKS	26.02.2020	JG	MOD	-
02	FINAL FOR REVIEW	14.02.2020	JG	MOD	-
01	DRAFT FOR REVIEW	6.02.2020	JG	-	-

7/05/2020 12:02:31 PM P:\51519\011 LIVERPOOL HEALTH AND ACADEMIC PRECINCT\707 DOCC VOL 1 PLAN\MAIN WORKS SSDA\MAINWORKS SSDA_PLAN.dgn

CLIENT
HEALTH INFRASTRUCTURE CLIENT

14-77 PACIFIC HWY
NORTH SYDNEY
SYDNEY NSW 2060

LANDSCAPE ARCHITECTS
CLOUSTON Associates
LANDSCAPE ARCHITECTS

65-69 KENT STREET
SYDNEY NSW 2000
EMAIL: sydney@clouston.com.au
TELEPHONE: (02) 8272 4999

PROJECT MANAGER
JOHNSTAFF


LEVEL 5/9-13
CASTLEREAGH ST
SYDNEY NSW 2000




PROJECT LIVERPOOL HEALTH & ACADEMIC PRECINCT
MAIN WORKS SSDA
DRAWING TITLE
NORTHERN & SOUTHERN BUNKER ROOFTOP - LEVEL 2

CLIENT
HEALTH INFRASTRUCTURE
DRAWING NUMBER
L-SSDA-MW-11
DRAWN
JG
SCALE
1:100@A1
REVISION
06




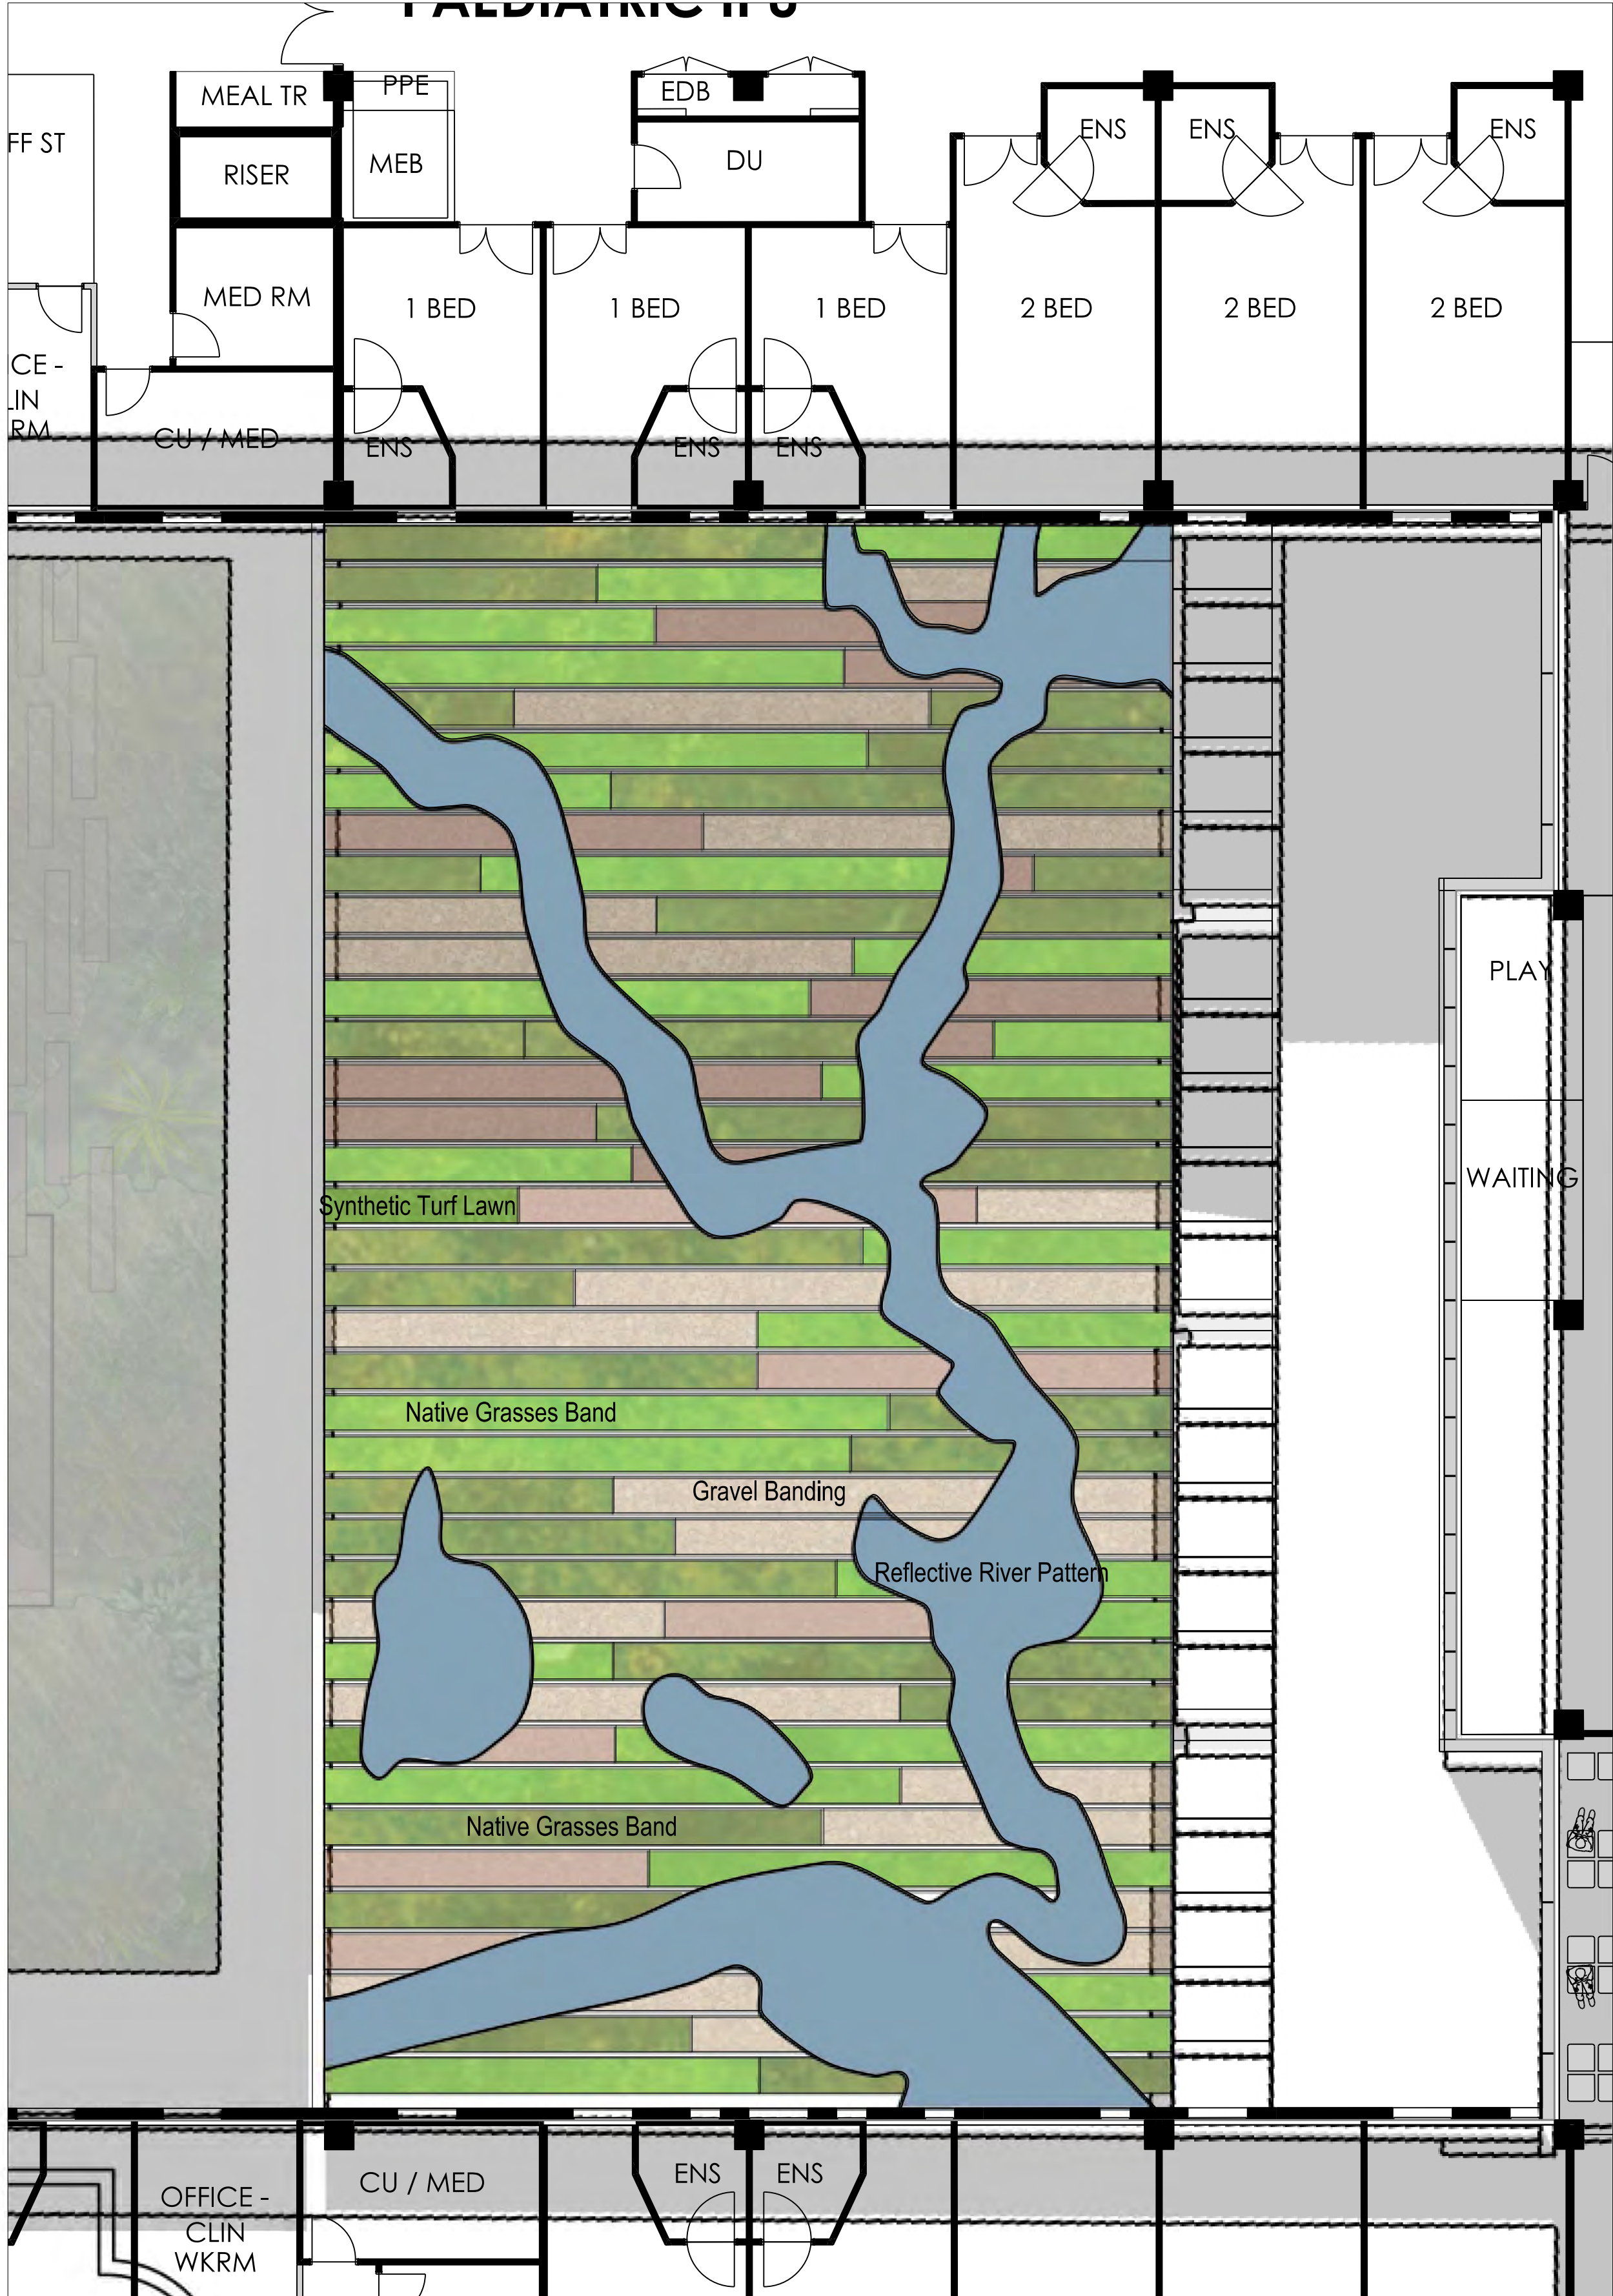

A NORTHERN ROOFTOP
1:100 @ A1

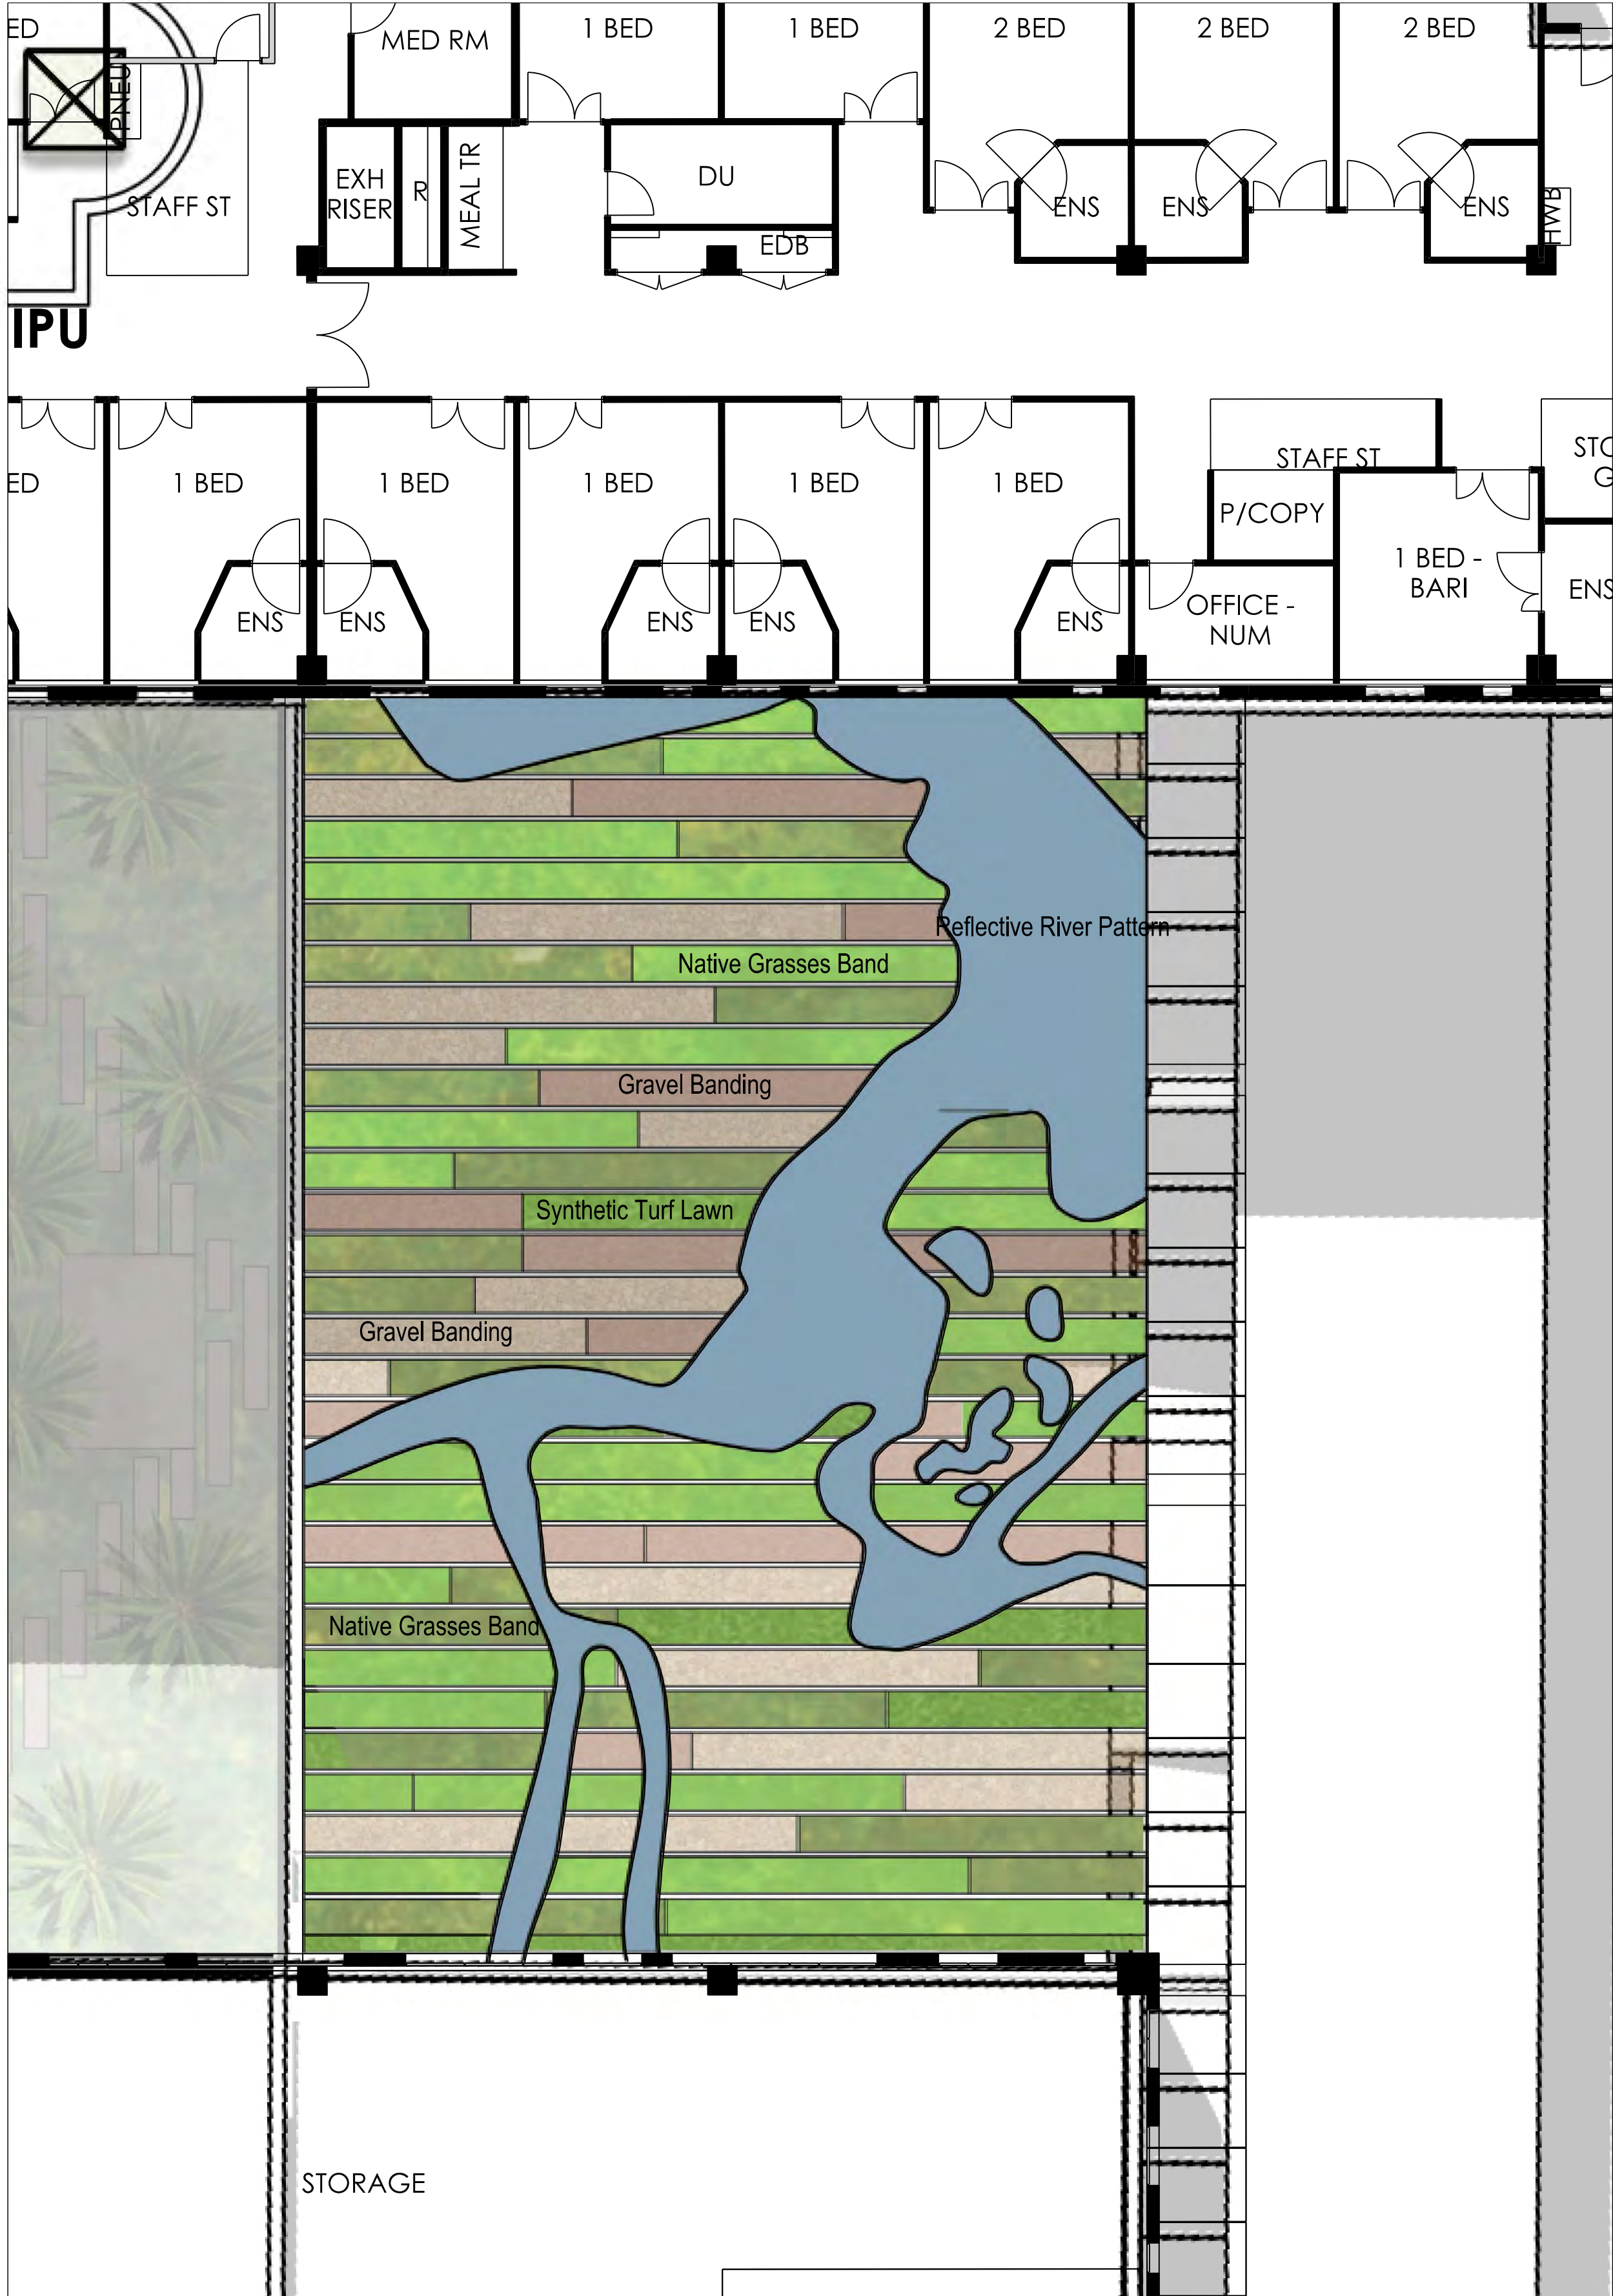

B SOUTHERN ROOFTOP
1:100 @ A1

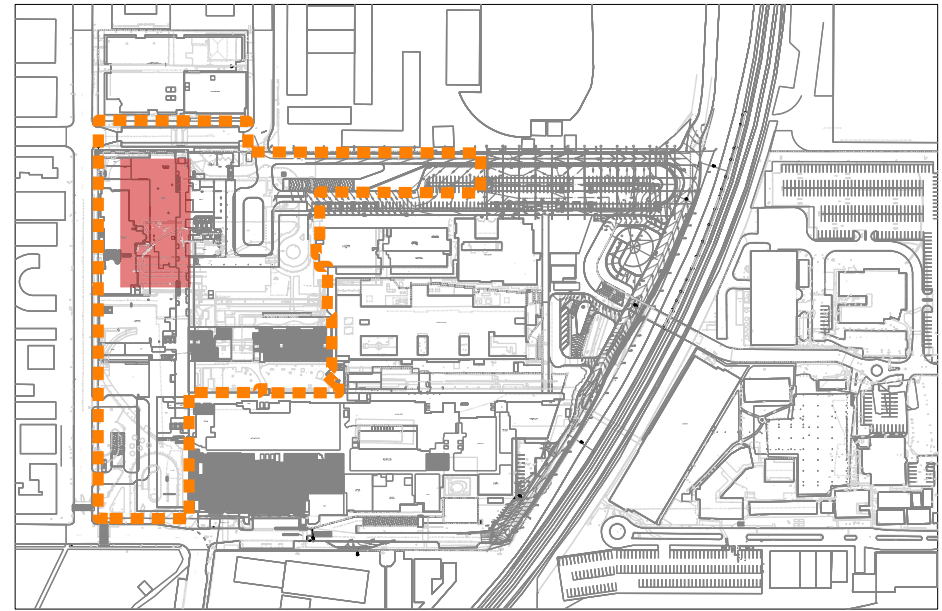

- KEY PLAN ①
- LEGEND
- Gravel Type 1
 - Gravel Type 2
 - Native Grasses Type 1
 - Native Grasses Type 2
 - Reflective Surface
 - Artificial Turf
 - LHAP Site Boundary
 - Main Works SSDA Boundary

NOTE: This document is Preliminary unless Verified.

REV	REVISION DESCRIPTION	REVISION DATE	REVIEW	VERIFY	VALIDATE
06	FINAL	07.05.2020	AD	MOD	MOD
05	FINAL	29.04.2020	JG	MOD	-
04	FINAL	05.03.2020	JG	MOD	-
03	REVISED EXTENT OF WORKS	26.02.2020	JG	MOD	-
02	FINAL FOR REVIEW	14.02.2020	JG	MOD	-
01	DRAFT FOR REVIEW	6.02.2020	JG	-	-

7/05/2020 12:02:46 PM P:\5191519\2011 LIVERPOOL HEALTH AND ACADEMIC PRECINCT\707 DOCC VOL 1 PLAN\MAIN WORKS SSDA\MAIN WORKS SSDA - PLAN.dgn

CLIENT
HEALTH INFRASTRUCTURE
CLIENT

14-77 PACIFIC HWY
NORTH SYDNEY
SYDNEY NSW 2060

LANDSCAPE ARCHITECTS
CLOUSTON
Associates
LANDSCAPE ARCHITECTS

65-69 KENT STREET
SYDNEY NSW 2000
EMAIL: sydney@cclouston.com.au
TELEPHONE (02) 8272 4999

PROJECT MANAGER
JOHNSTAFF

LEVEL 5/6-13
CASTLEREAGH ST
SYDNEY NSW 2000



PROJECT LIVERPOOL HEALTH & ACADEMIC PRECINCT
MAIN WORKS SSDA
DRAWING TITLE
NORTHERN & SOUTHERN ROOFTOP - LEVEL 3

CLIENT
HEALTH INFRASTRUCTURE
DRAWING NUMBER
L-SSDA-MW-12
DRAWN
JG

SCALE
1:100@A1
REVISION
06

