


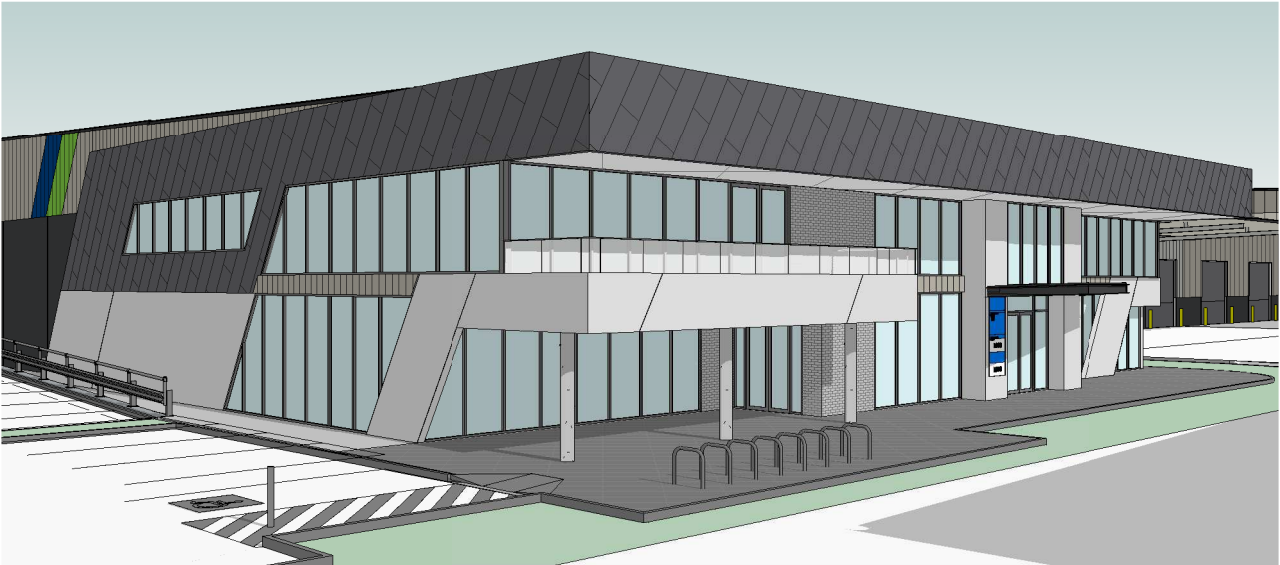


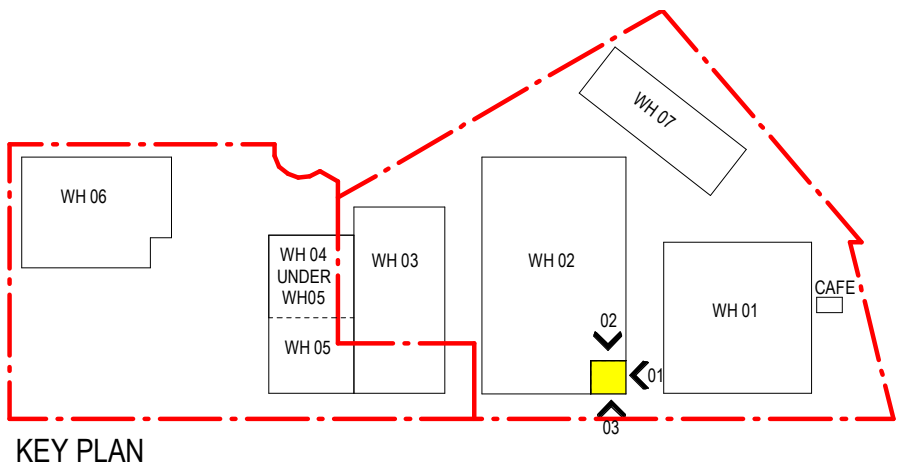


4 OFFICE 02 - PERSPECTIVE

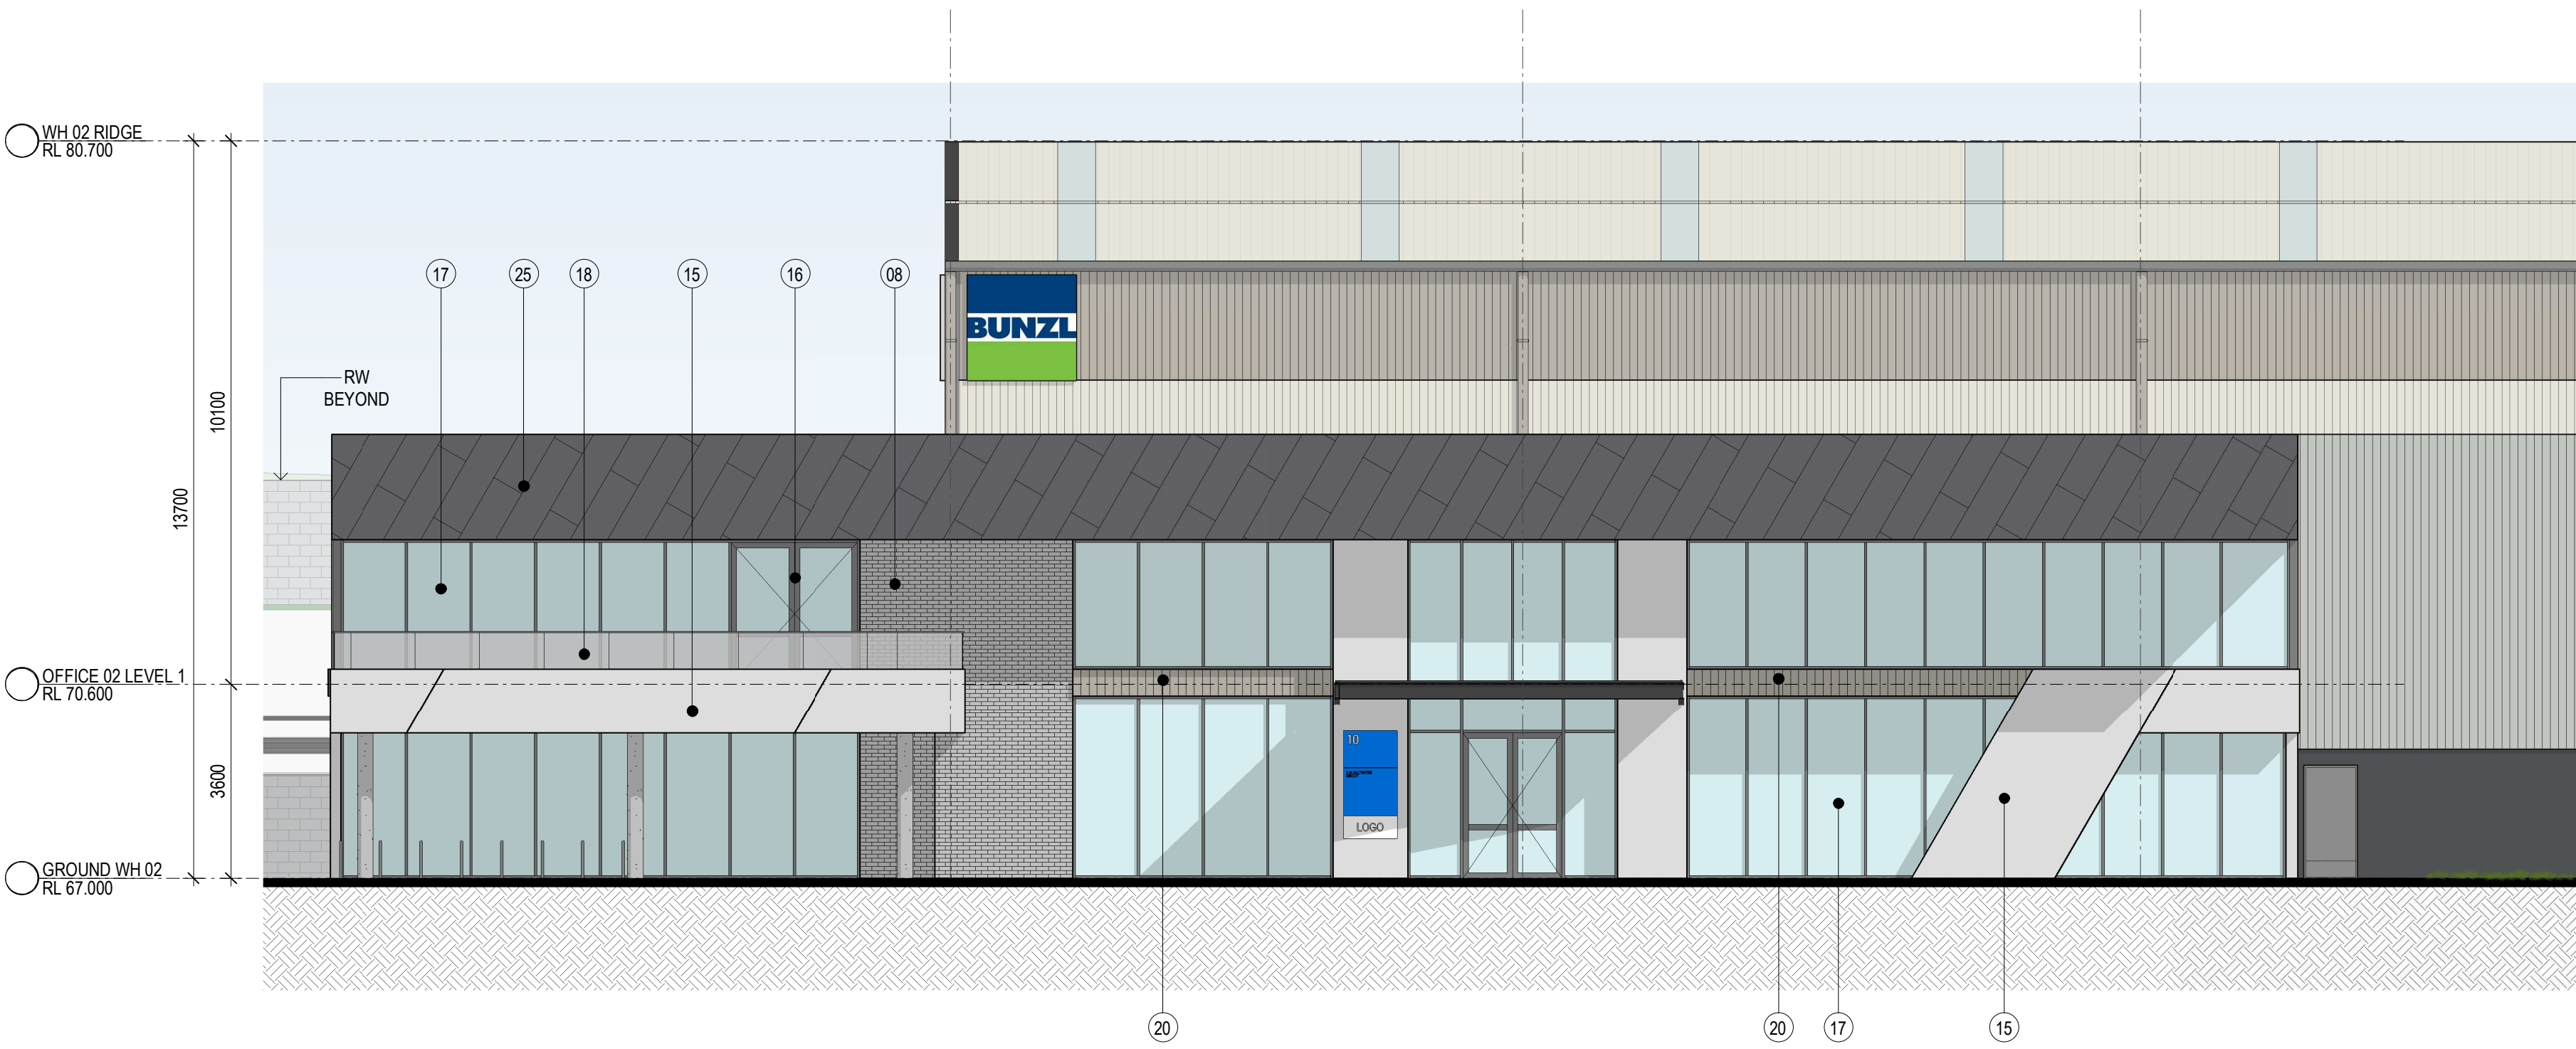

1 BUILDING 2 OFFICE NORTH ELEVATION 1 : 100

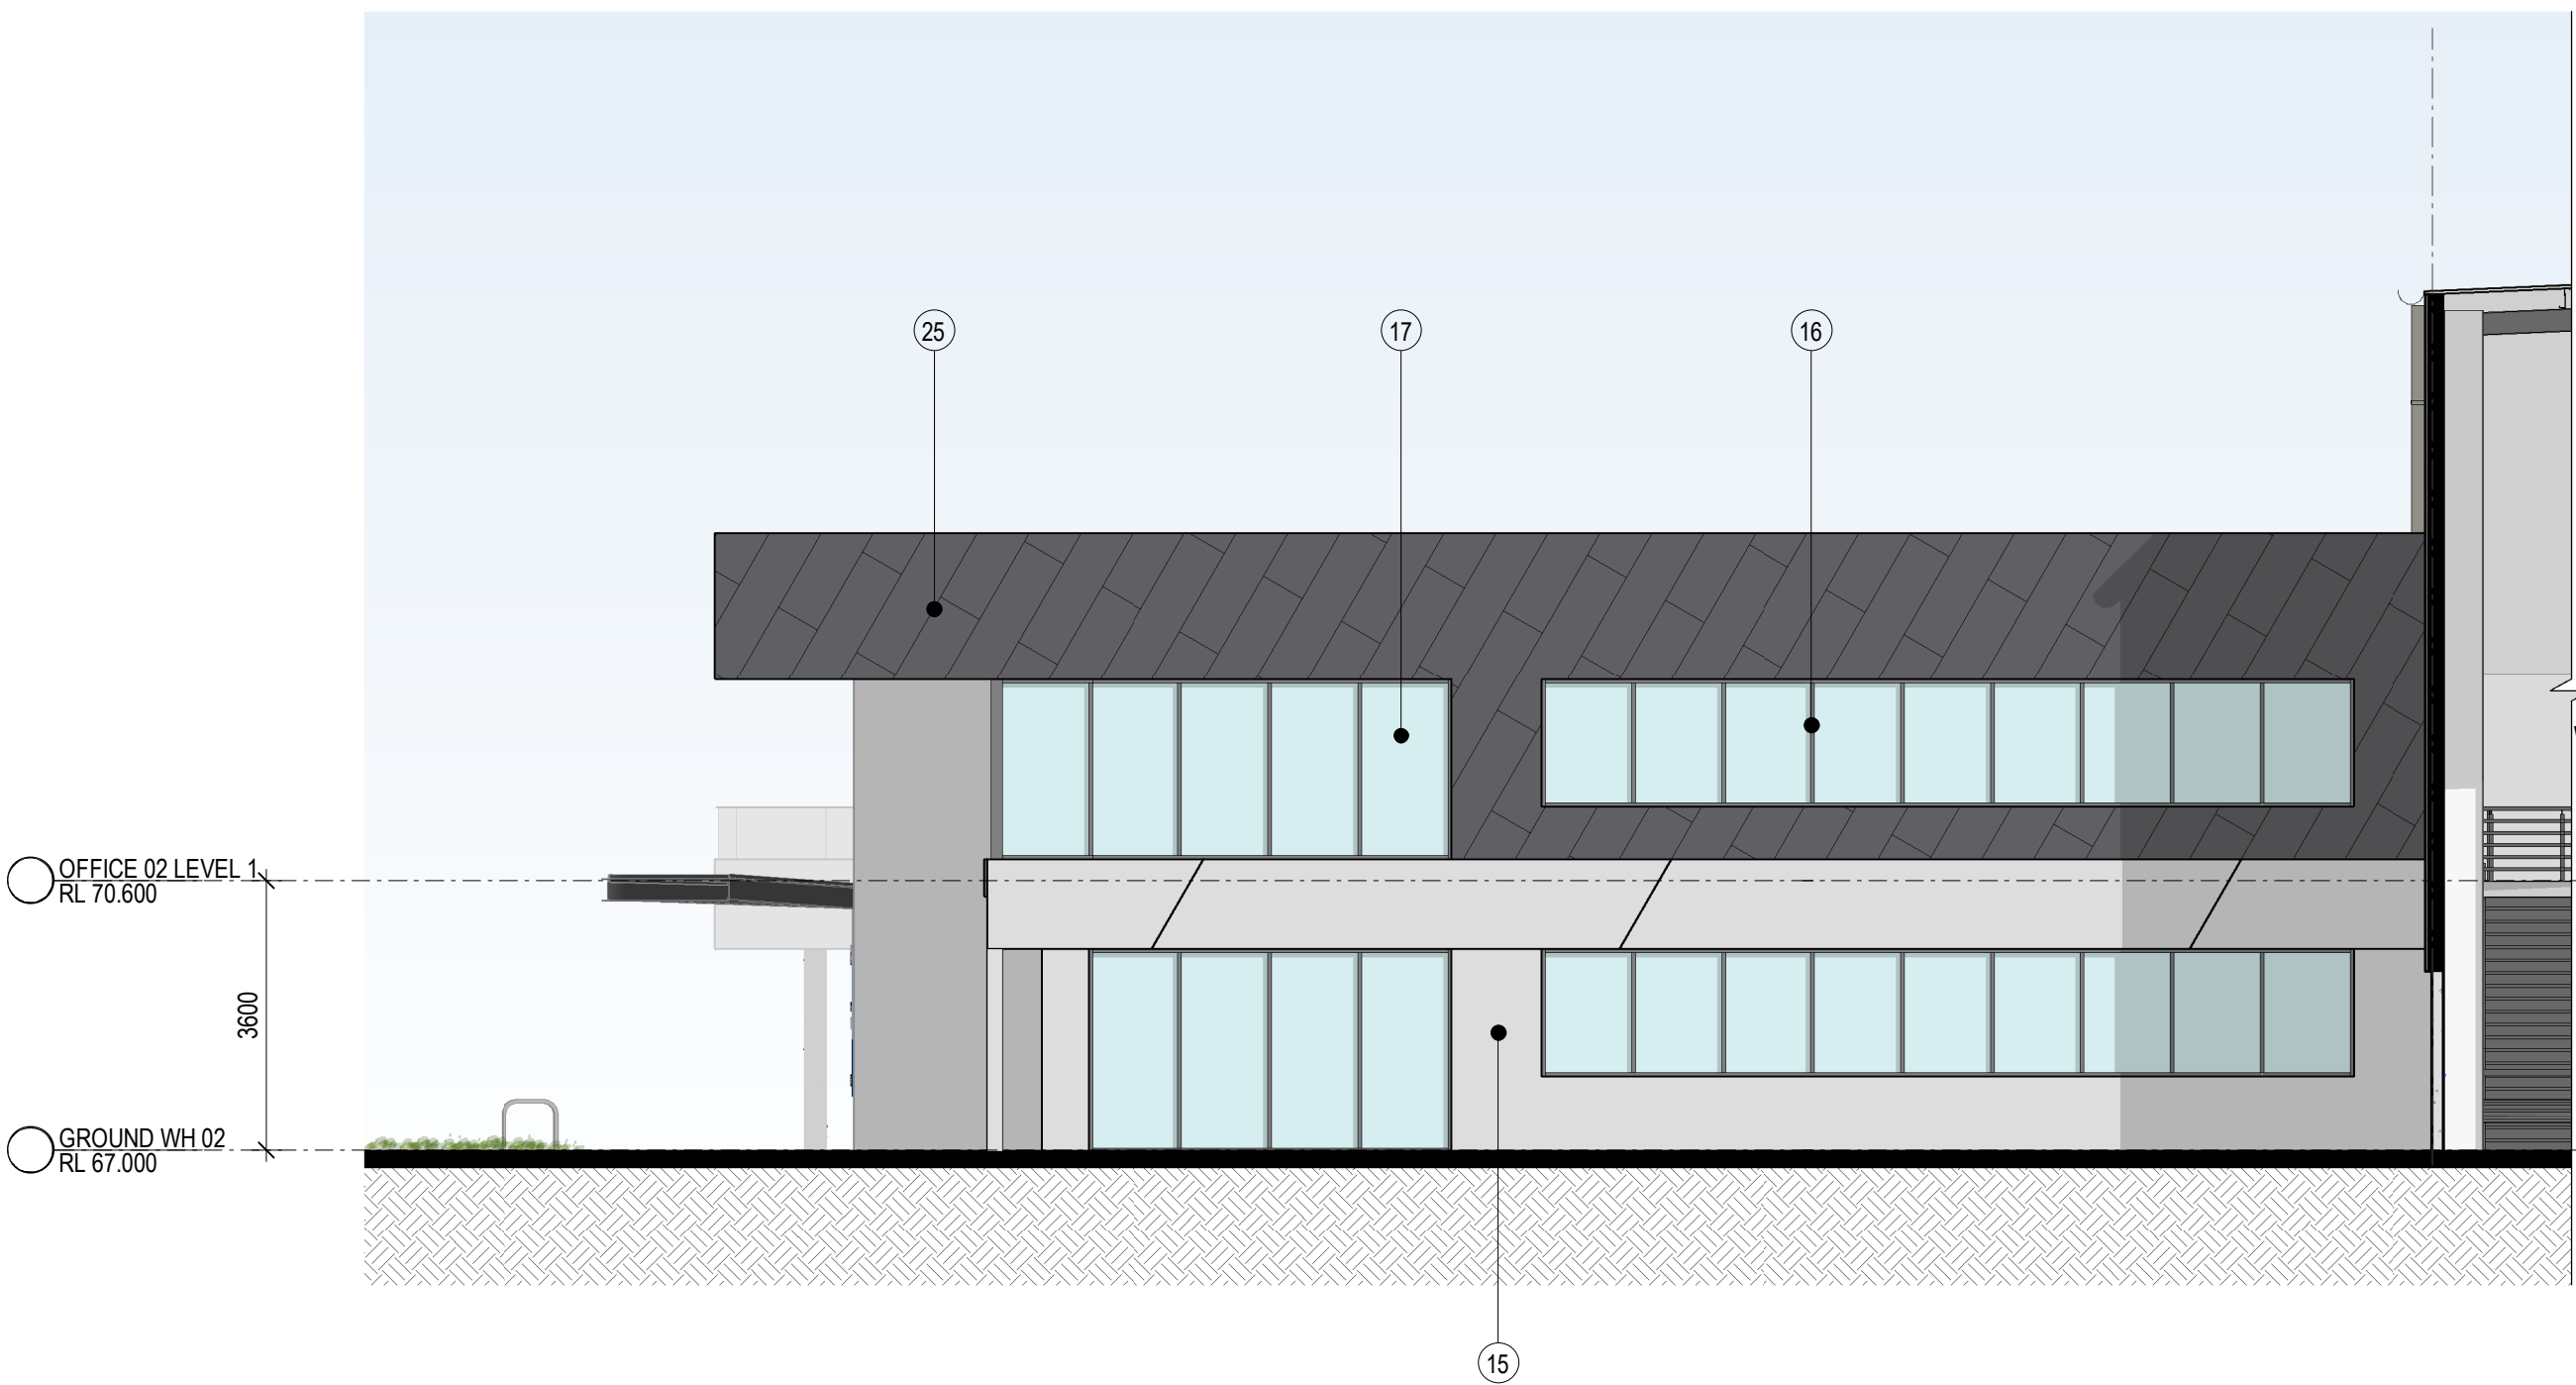

2 BUILDING 2 OFFICE WEST ELEVATION 1 : 100

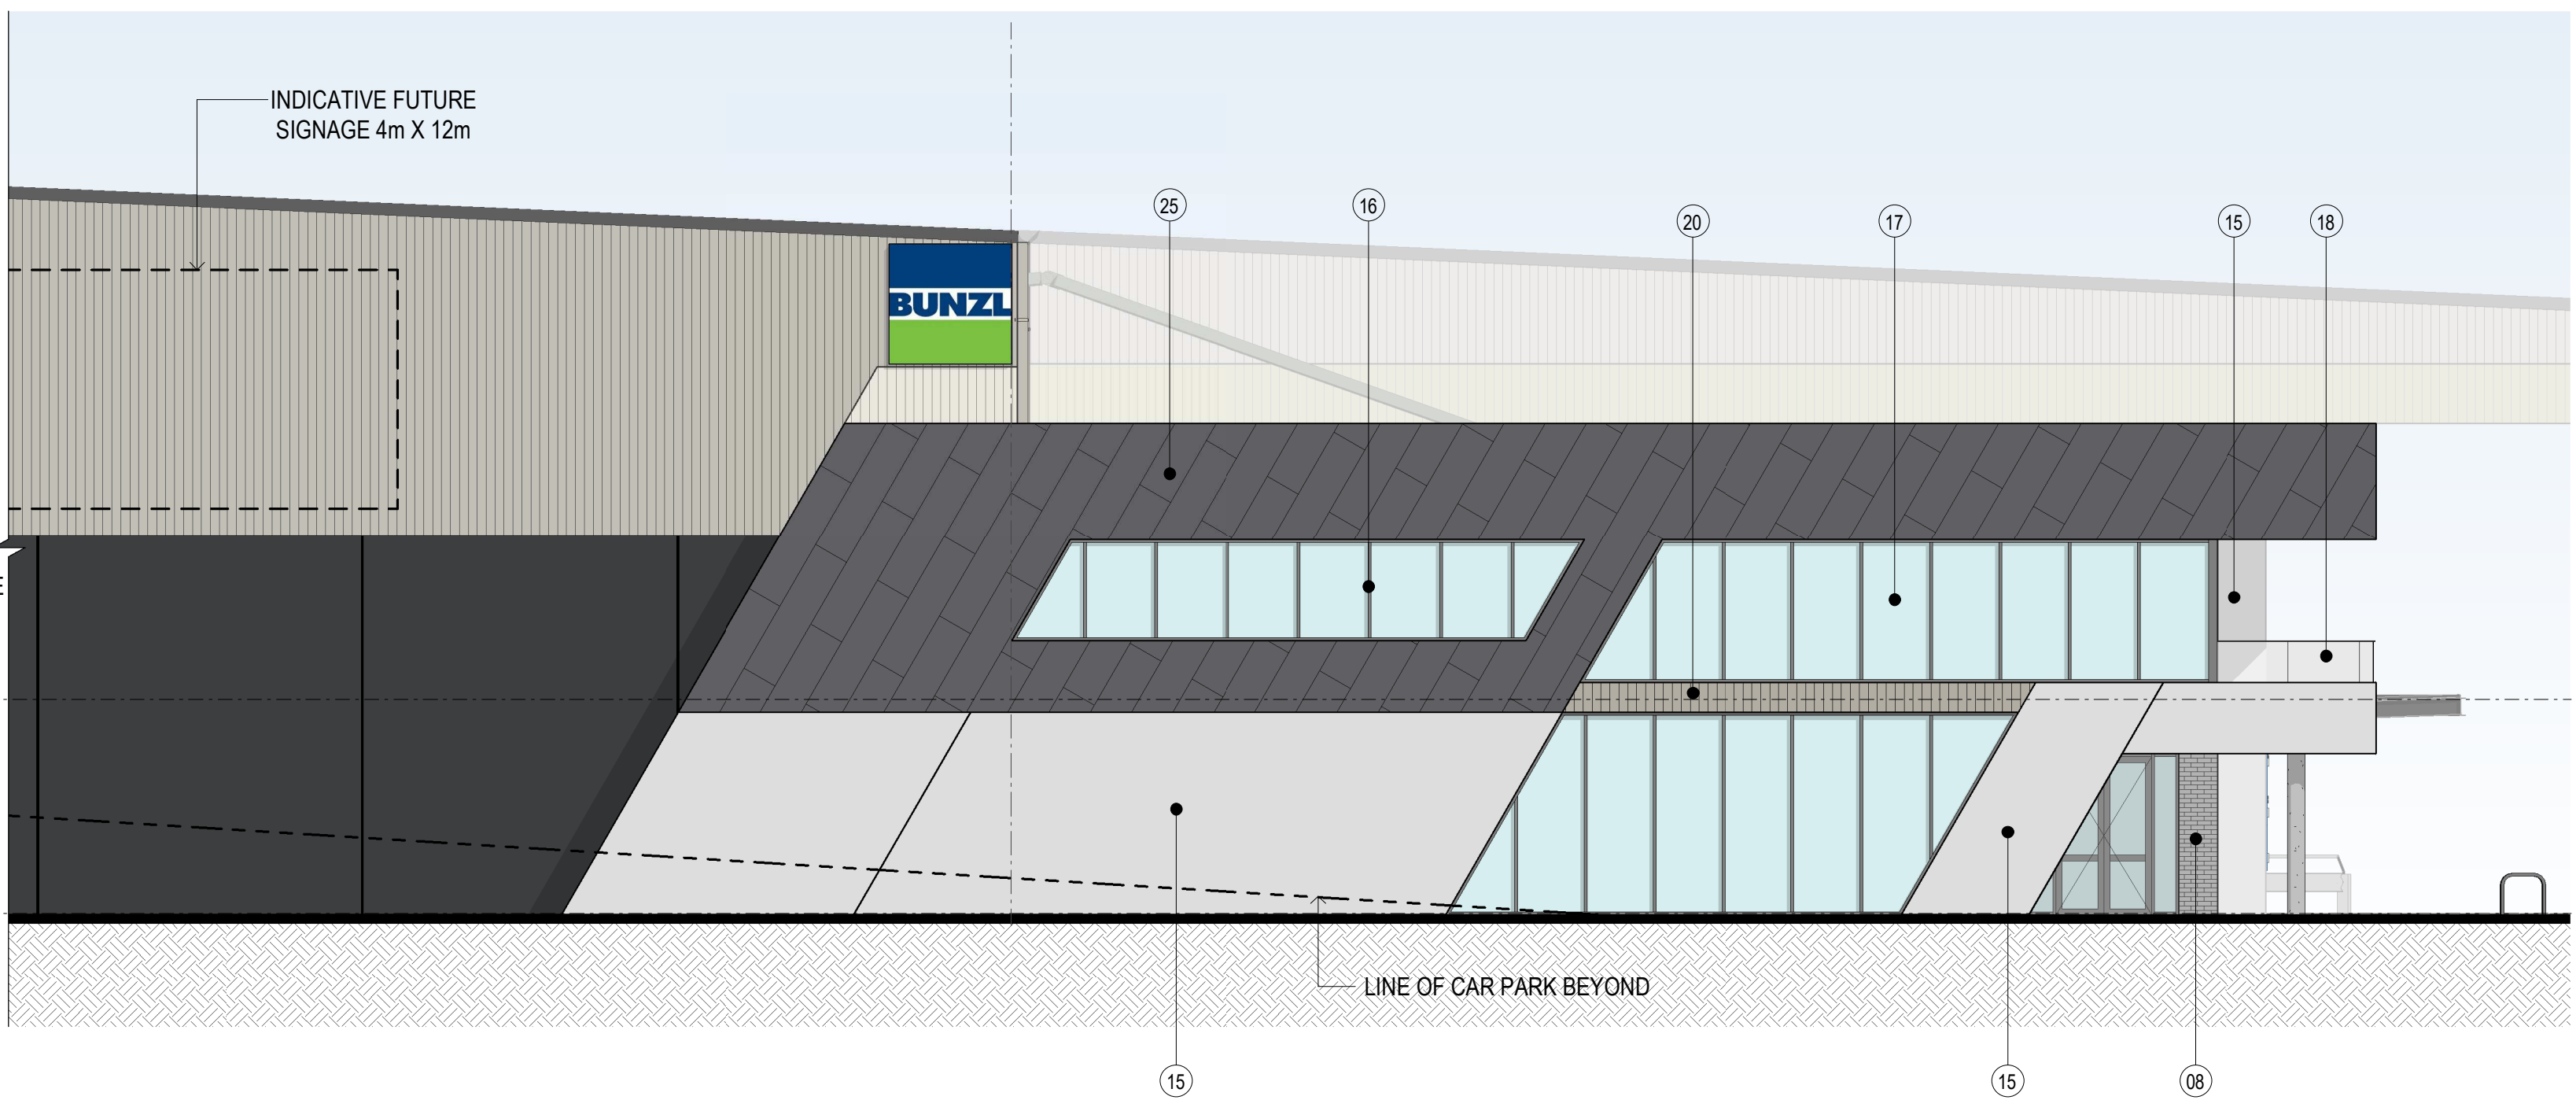

3 BUILDING 2 OFFICE EAST ELEVATION 1 : 100

EXTERNAL FINISHES LEGEND

1. METAL ROOF - SURFMIST	7. DOWNPIPES - MONUMENT	13. PRECAST CONCRETE PANEL - MONUMENT - PAINT FINISH	19. ROLLER SHUTTER DOORS - MONUMENT	25. PROFILED METAL CLADDING (DIAGONAL PATTERN - SOLID ALUMINIUM PANNELLING) - MONUMENT	31. SPRAY PAINT FINISH TO MATCH SURFMIST
2. TRANSLUCENT ROOF SHEETING (TRS)	8. CONCRETE BRICKS	14. PRECAST CONCRETE PANEL - SURFMIST - PAINT FINISH	20. PROFILED METAL CLADDING TRIMDECK - DUNE	26. PROFILED METAL CLADDING TRIMDECK - MONUMENT	32. KEYSTONE RETAINING WALL - STEEL
3. TRANSLUCENT SHEETING	9. PRECAST CONCRETE PANEL - MONUMENT - PAINT FINISH	15. PRECAST CONCRETE PANEL - OFF - FORM NATURAL FINISH	21. PROFILED METAL CLADDING TRIMDECK - SURFMIST	27. PROFILED METAL CLADDING TRIMDECK - MONUMENT (NOT IN USED)	33. HOOD AWNING - PREFINISHED MONUMENT
4. AWNING FASCIA - MONUMENT	10. PRECAST CONCRETE PANEL - DUNE - PAINT FINISH	16. WINDOW FRAME - POWDER COAT	22. PROFILED METAL CLADDING TRIMDECK - SHALE GREY	28. METAL BATTENS - PREFINISHED DUNE	34. COLOURBACK GLAZING - MONUMENT
5. EAVES GUTTER - MONUMENT	11. PRECAST CONCRETE PANEL - MONUMENT - PAINT FINISH	17. WINDOW GLAZING	23. PROFILED METAL CLADDING TRIMDECK (DIAGONAL PATTERN) - SHALE GREY	29. STEEL COLUMN - PREFINISHED DUNE	35. BUNZL CORPORATE COLOUR - BLUE
6. DOWNPIPES/ PROTECTORS - DUNE	12. PRECAST CONCRETE PANEL - SHALE GREY - PAINT FINISH	18. GLAZED BALUSTRADE	24. PROFILED METAL CLADDING TRIMDECK (DIAGONAL PATTERN) - MONUMENT	30. SPRAY PAINT FINISH TO MATCH ASTRO GREY	36. BUNZL CORPORATE COLOUR - GREEN



VISUAL SCALE 1:100 @ A1