

- * THE TITLE FOR LOT 1 IN DP633259 NOTES
1. RESERVATIONS AND CONDITIONS IN THE CROWN GRANT(S)
 2. G606150 EASEMENT FOR DRAINAGE AFFECTING THE PART(S) SHOWN SO BURDENED IN THE TITLE DIAGRAM
 3. T851396 EASEMENT FOR DRAINAGE AFFECTING THE EXISTING LINE OF PIPES SHOWN SO BURDENED IN THE TITLE DIAGRAM

- * THE TITLE FOR LOT 1 IN DP311460 NOTES
1. RESERVATIONS AND CONDITIONS IN THE CROWN GRANT(S)

- * THE TITLE FOR LOT 1 IN DP1114604 NOTES
1. RESERVATIONS AND CONDITIONS IN THE CROWN GRANT(S)
 2. B293255 EASEMENT FOR DRAINAGE 6.095 METRE(S) WIDE AND VARIABLE AFFECTING THE PART(S) SHOWN SO BURDENED IN THE TITLE DIAGRAM
 3. LAND EXCLUDES MINERALS (S.141 PUBLIC WORKS ACT, 1912) WITHIN THE PART OF THE LAND SHOWN SO INDICATED IN THE TITLE DIAGRAM
 4. M922511 EASEMENT FOR UNDERGROUND CALBES 3.05 METRE(S) WIDE AFFECTING THE PART(S) SHOWN SO BURDENED IN THE TITLE DIAGRAM
 5. DP1114604 RIGHT OF CARRIAGEWAY 7.3 METRE(S) WIDE AND VARIABLE APPURTENANT TO THE LAND ABOVE DESCRIBED
 6. DP1114604 EASEMENT FOR SERVICES 7.3 METRE(S) WIDE AND VARIABLE APPURTENANT TO THE LAND ABOVE DESCRIBED
 7. DP1114611 RIGHT OF CARRIAGEWAY VARIABLE WIDTH LIMITED IN STRATUM APPURTENANT TO THE LAND ABOVE DESCRIBED
 8. DP1114611 EASEMENT FOR SERVICES VARIABLE WIDTH LIMITED IN STRATUM APPURTENANT TO THE LAND ABOVE DESCRIBED

- * THE TITLE FOR LOT 2 IN DP547260 NOTES
1. RESERVATIONS AND CONDITIONS IN THE CROWN GRANT(S)
 2. DP1040437 RIGHT OF CARRIAGEWAY VARIABLE WIDTH AFFECTING THE PART(S) SHOWN SO BURDENED IN DP1040437
 3. DP1040437 EASEMENT TO PERMIT ENCROACHING STRUCTURE TO REMAIN VARIABLE WIDTH AFFECTING THE PART(S) SHOWN SO BURDENED IN DP1040437
 4. DP1040437 EASEMENT TO DRAIN WATER 2 METRE(S) WIDE AFFECTING THE PART(S) SHOWN SO BURDENED IN DP1040437

SYDNEY GRAMMAR SCHOOL, WEIGALL
FIELDS, ALMA STREET, PADDINGTON
BEING: LOT 2 IN DP547260
LOT 1 IN DP311460
LOT 1 IN DP1114604
LOT 1 IN DP633259

BOUNDARY NOTES
BOUNDARIES HAVE BEEN PARTIALLY DEFINED BY CONNECTION TO
RECENT PLANS OF SURVEY INCLUDING DP1040437 AND FORMING DP1114604 PART
OF THE SITE BOUNDARY. CERTAINLY CORRELATED FROM THE HYDRO AND OFF-ROAD
WATER THROUGHOUT THE TITLE. THE BOUNDARY LINE IS NOT
A MAJOR THROUGH BOUNDARY SURVEY OR SURVEY PLAN OF CORRELATION
OR RECONSTRUCTION WOULD BE REQUIRED TO CORRELATE BOUNDARIES AND AREA BY SURVEY

SUMMARY OF SURVEY PROPERTIES				
Station	Station	Station	Station	Station
1	2	3	4	5
6	7	8	9	10
11	12	13	14	15

SUMMARY OF SURVEY PROPERTIES				
Station	Station	Station	Station	Station
1	2	3	4	5
6	7	8	9	10
11	12	13	14	15

- (A) DENOTES EASEMENT FOR DRAINAGE 6.095 WIDE & VARIABLE (B293255)
(B) DENOTES EASEMENT FOR UNDERGROUND CABLES 3.05 WIDE (M922511)
(C) DENOTES RIGHT OF CARRIAGEWAY 7.3 WIDE & VARIABLE WIDTH (DP1114604)
(D) DENOTES EASEMENT FOR SERVICES 7.3 WIDE & VARIABLE WIDTH (DP1114604)
(E) DENOTES RIGHT OF CARRIAGEWAY VARIABLE WIDTH (DP1040437)
(F) DENOTES EASEMENT TO PERMIT ENCROACHING STRUCTURE TO REMAIN VARIABLE WIDTH (DP1040437)
(G) DENOTES EASEMENT TO DRAIN WATER 2 WIDE (DP1040437)
(X) DENOTES EASEMENT FOR DRAINAGE OVER EXISTING COVERED STORMWATER CHANNEL APPROX. POSITION (G606150)
(Y) DENOTES EASEMENT FOR DRAINAGE OVER EXISTING STORMWATER PIPES APPROX. POSITION (T851396)

NOTES :

- * BOUNDARIES HAVE NOT BEEN DEFINED BY SURVEY AND ARE DIAGRAMMATIC ONLY
- * LAND DIMENSIONS AND AREAS HAVE BEEN COMPILED FROM PLANS OBTAINED FROM LPMA
- * BEARINGS RELATE TO MGA NORTH ORIGINATING FROM DP1114604
- * LEVEL DATUM IS AHD ORIGINATING FROM SSM53694 RL11.34 LOCATED AT LAWSON STREET.
- * VISIBLE, ACCESSIBLE SERVICES ONLY HAVE BEEN LOCATED. THIS PLAN DOES NOT PURPORT TO SHOW UNDERGROUND SERVICES.
- * THE EXISTENCE OF UNDERGROUND SERVICES HAS NOT BEEN ESTABLISHED.
- * EXISTENCE OF SERVICES MUST BE VERIFIED BY CONTACTING DIAL BEFORE YOU DIG (DBYD) 1100.COM.AU
- * CRITICAL SERVICES MUST BE EXPOSED AND LOCATED.
- * NEIGHBOURING HOUSES, WINDOWS AND ROOF POSITIONS ARE APPROXIMATELY ONLY
- * FLOOR LEVELS GENERALLY SURVEYED AT DOOR THRESHOLDS. INTERNAL ROOMS NOT SURVEYED.
- * CONTOURS SHOWN ARE INDICATIVE OF LAND FORM. SPOT LEVELS SHOULD TAKE PRECEDENCE.
- * REFER TO FACE OF PLAN FOR SUBJECT TITLE NOTATIONS.
- * THIS TITLEBLOCK IS AN INTEGRAL PART OF THIS DRAWING AND SHOULD NOT BE REMOVED.




LEGEND

- TF - TOP FENCE
PPT - PARAPET
TW - TOP WALL
TK - TOP KERB
TG - TOP GUTTER
PP - POWER POLE
SMH - SEWER MANHOLE
GASV - GAS VALVE
SIP - SEWER INSPECTION POINT
TEL - TELSTRA PIT
FL - FLOOR LEVEL
0.1D/3S/5H - TREE DIAMETER, SPREAD, HEIGHT
- S - SILL
H - HEAD
GASM - GAS METER
WM - WATER METER
HYD - HYDRANT
RDG - RIDGE

© PROJECT SURVEYORS-2019
REPRODUCTION WITHOUT WRITTEN
APPROVAL IS STRICTLY PROHIBITED

REV	AMENDMENTS	DATE
-----	------------	------

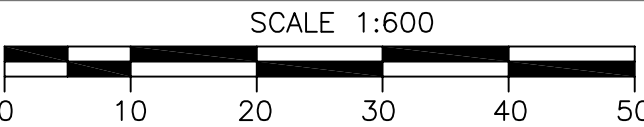

SHEET 1 OF 9 - DETAIL SURVEY

CLIENT: TRUSTEES OF SYDNEY GRAMMAR SCHOOL

SURVEYOR : JACOB D
DATUM : AUSTRALIAN HEIGHT DATUM
ORIGIN : SSM53694 RL11.34
JOB REF. : B04627
DRAWING No. : B04627-1
CHECKED : NATHAN M
DATE OF SURVEY : NOVEMBER 2019
REDUCTION RATIO : 1:600

PLAN OF: SYDNEY GRAMMAR SCHOOL, WEIGALL
FIELDS, ALMA STREET, PADDINGTON

BEING: SEE NOTES
SHOWING: GENERAL DETAIL AND
SITE LEVELS

PURPOSE: ARCHITECTURAL DESIGN
COUNCIL SUBMISSION

BELLA VISTA ABN 20 068 433 974


PO Box 7419 BAULKHAM HILLS NSW 2153
SUITE 405, LEVEL 4 14 LEXINGTON DRIVE,
BELLA VISTA NSW 2153
PHONE : 9056 1900
email: office@projectsurveyors.com.au

www.projectsurveyors.com.au



PROJECT SURVEYORS

Professional Innovative... Results.

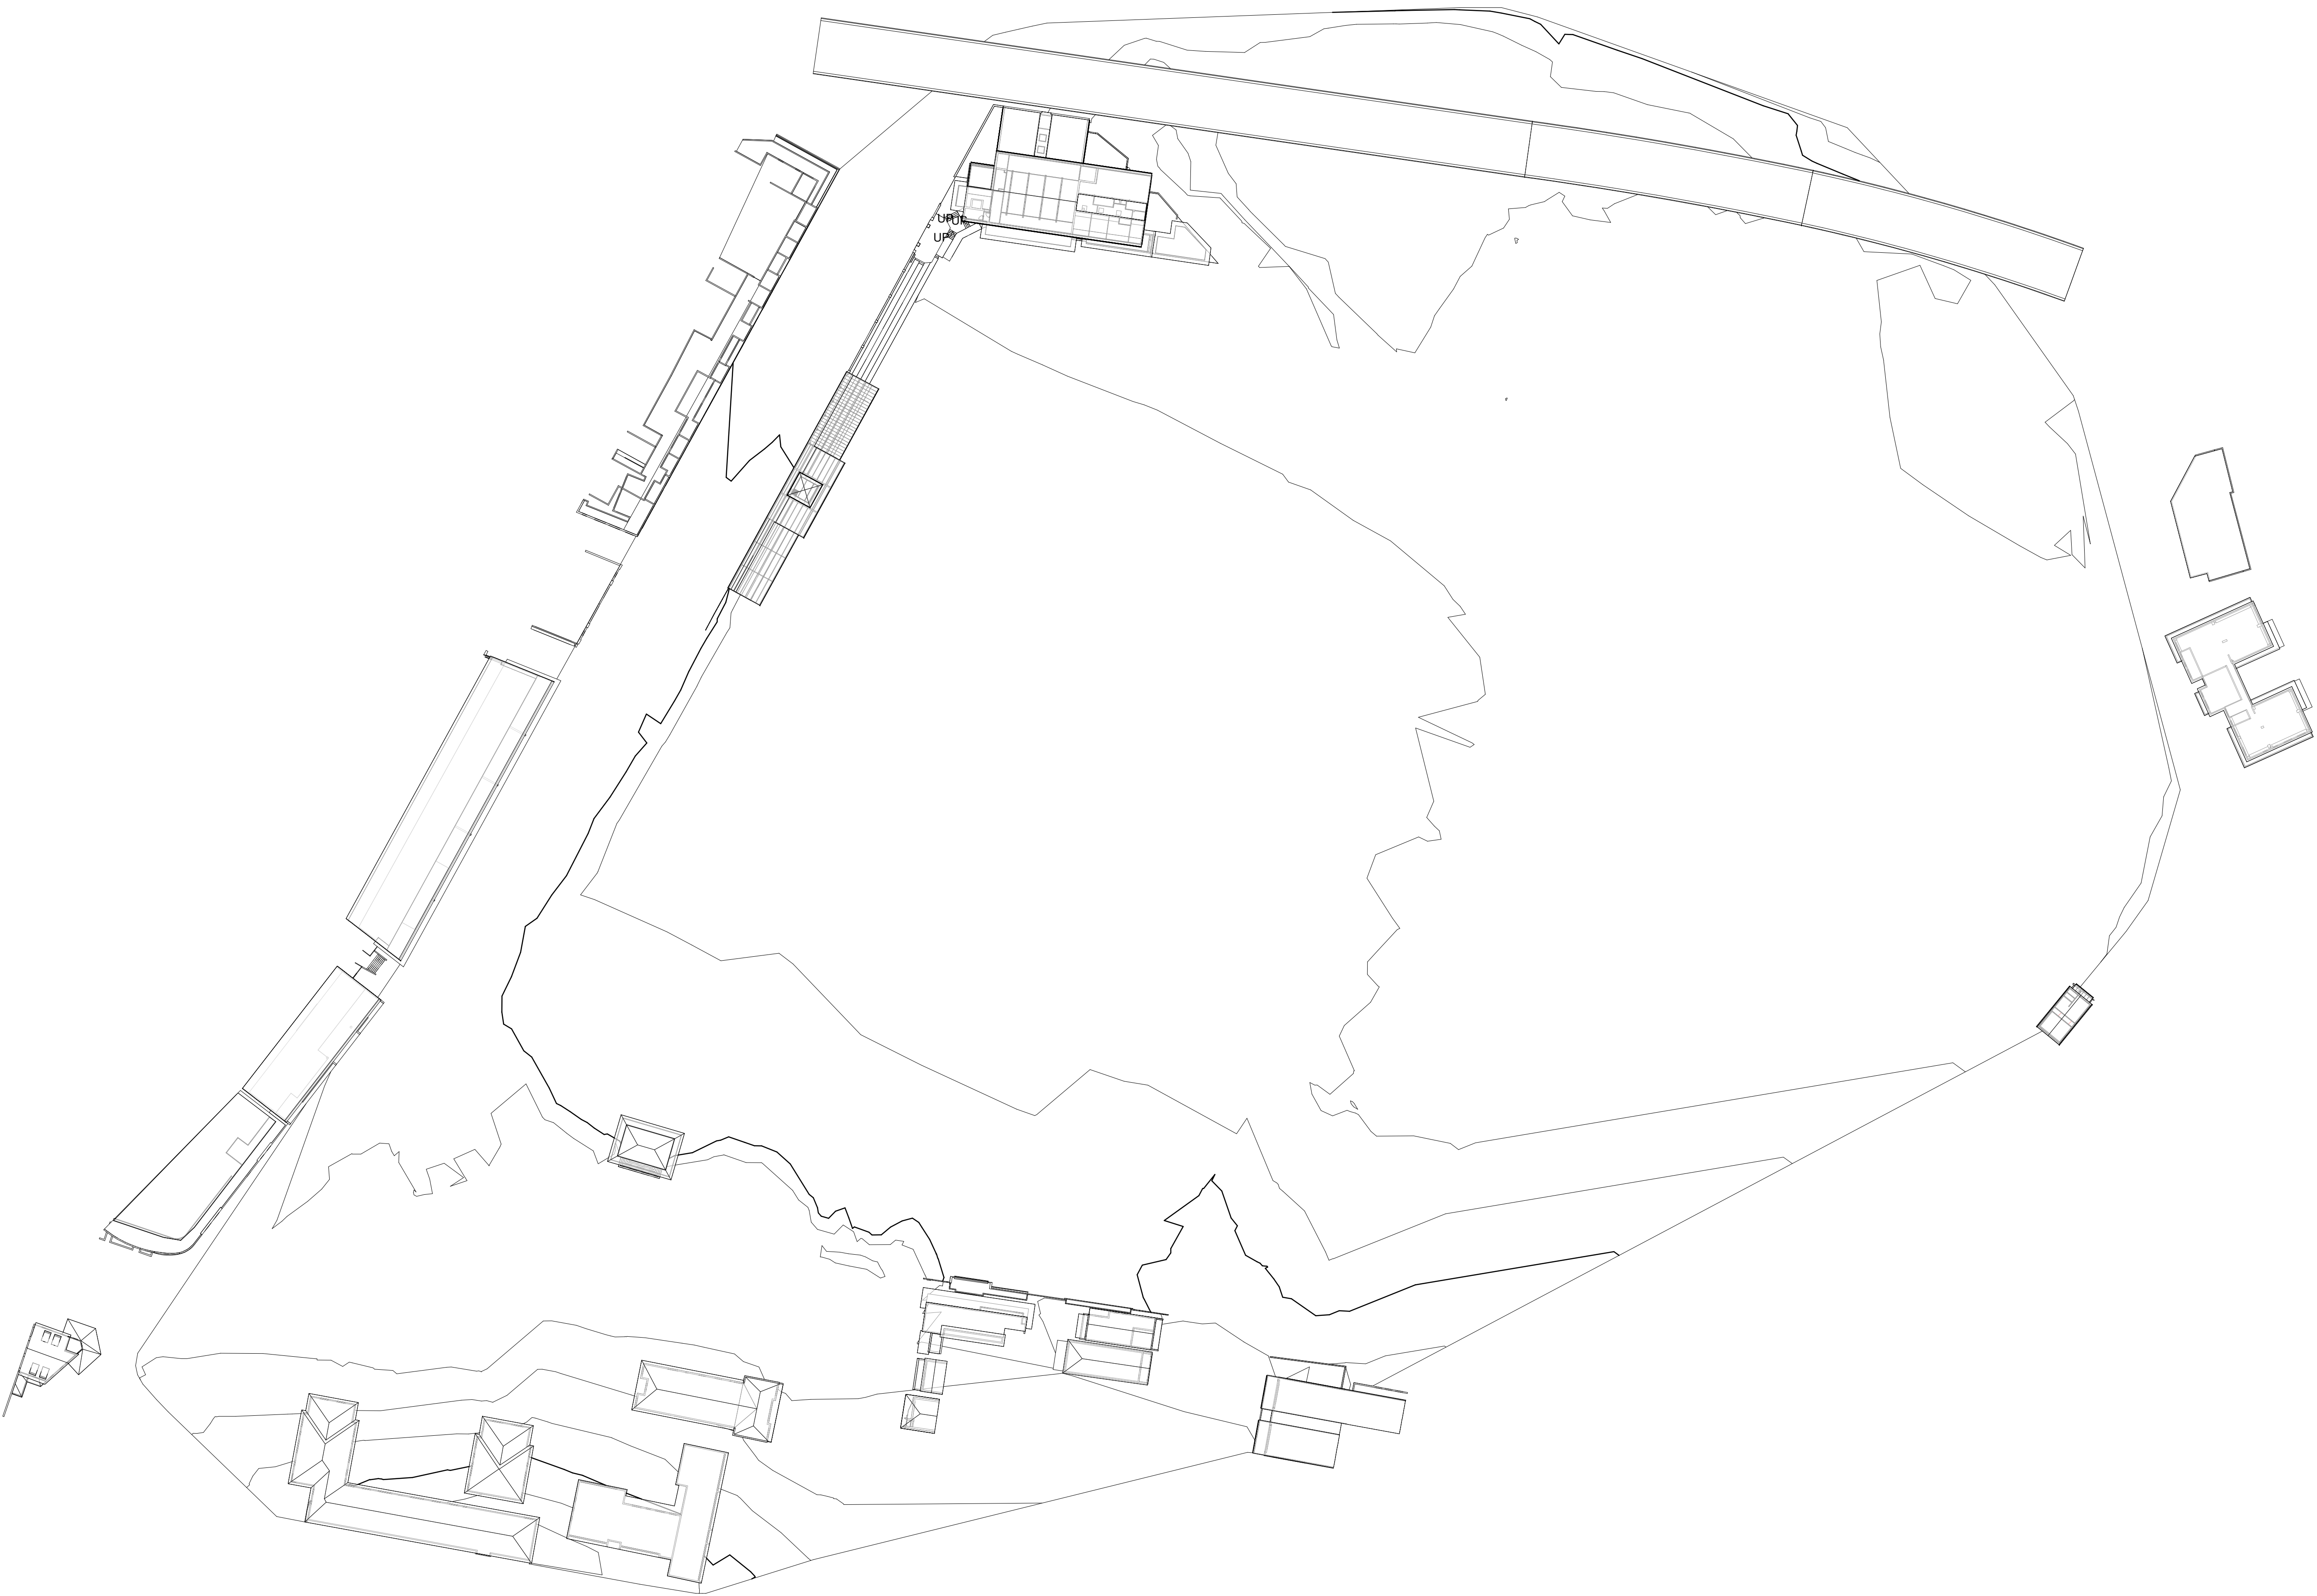

1 BUILDING OUTLINE PLAN
1 : 650

NOTES :
1. Levels related to AHD
2. Origin: MGA

© PROJECT SURVEYORS-2018
REPRODUCTION WITHOUT WRITTEN
APPROVAL IS STRICTLY PROHIBITED

Rev	Description	Date
A	Final Issue	28/11/2019

CLIENT : JATTCA PROPERTY SOLUTIONS

DRAWN BY : JT
DATUM : AHD
ORIGIN : MGA
JOB REF. : B04627
DRAWING No. 01
CHECKED : JT
DATE OF SURVEY: 11-2019
REDUCTION RATIO : 1 : 650


PROJECT:
SYDNEY GRAMMER SCHOOL -
WEIGALL FIELDS
DRAWING TITLE:
BUILDING OUTLINE PLAN

[BELLA VISTA](#)

ABN 20 068 433 974


PO Box 7419 BAULKHAM HILLS NSW 2153
SUITE 405, LEVEL 4, 14 LEXINGTON DRIVE
BELLA VISTA NSW 2153
T: +61 (02) 9056 1900
E: office@projectsurveyors.com.au

[www.projectsurveyors.com.au](#)

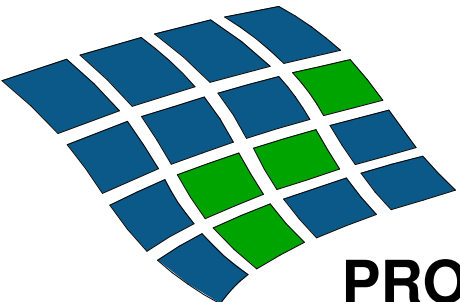


**PROJECT
SURVEYORS**


Professional Innovative... Results.

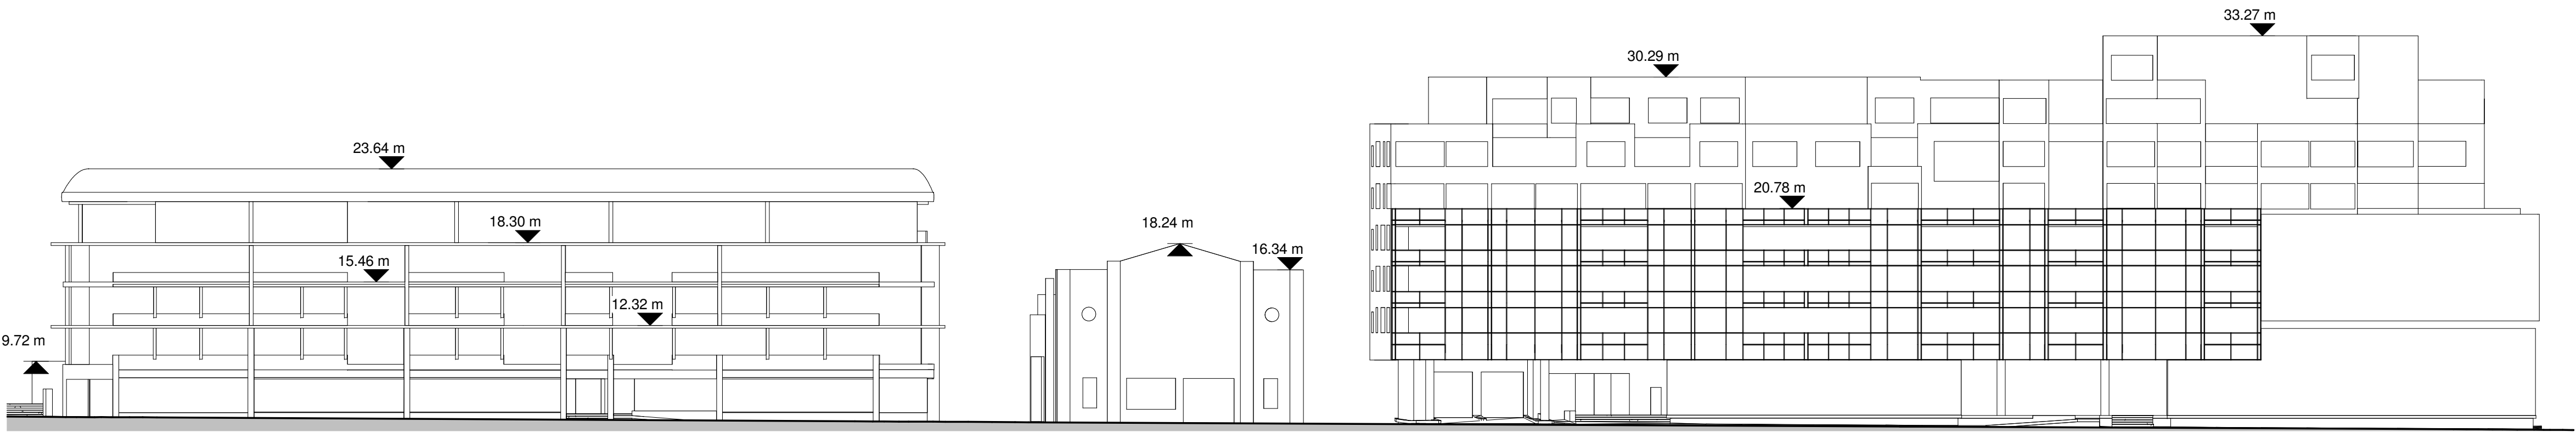


1 Elevation 1
1 : 300

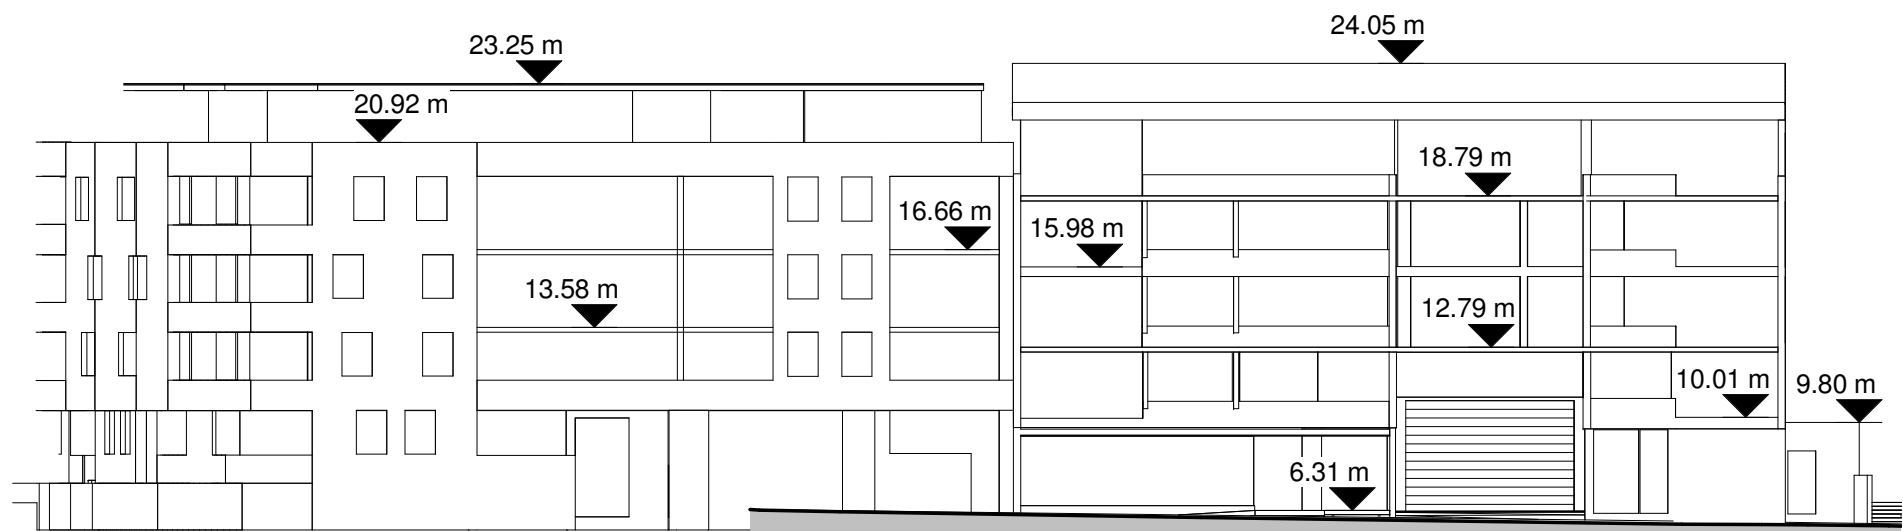


2 Elevation 2
1 : 300

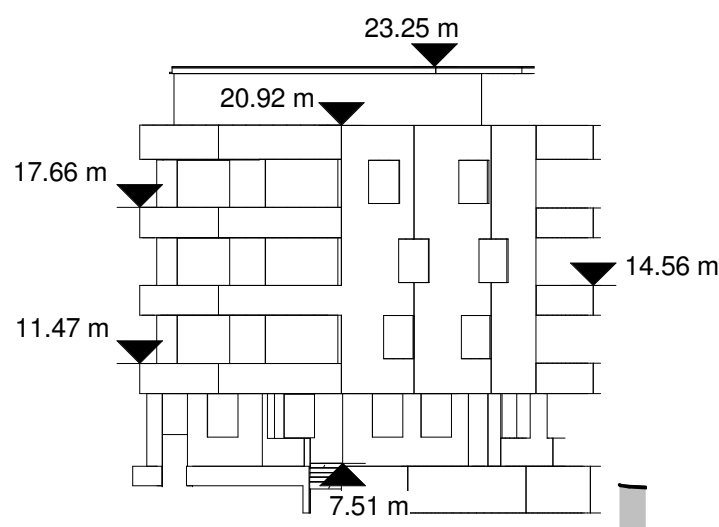


3 Elevation 3
1 : 300

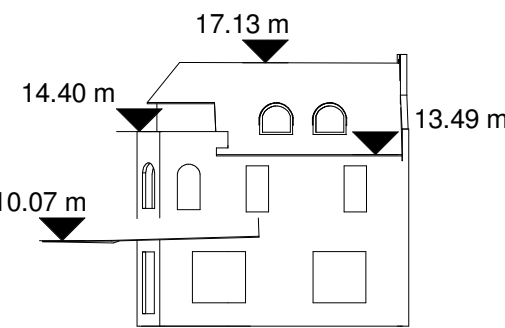


4 Elevation 4
1 : 300

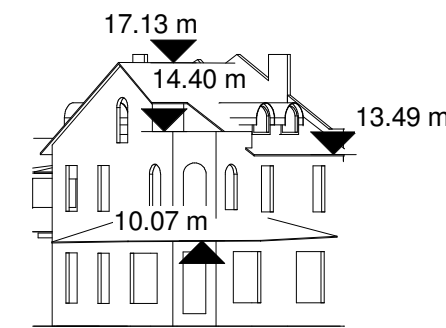


5 Elevation 5
1 : 300

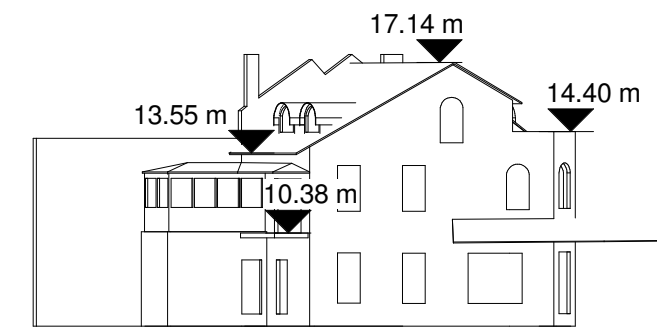


6 Elevation 6
1 : 300

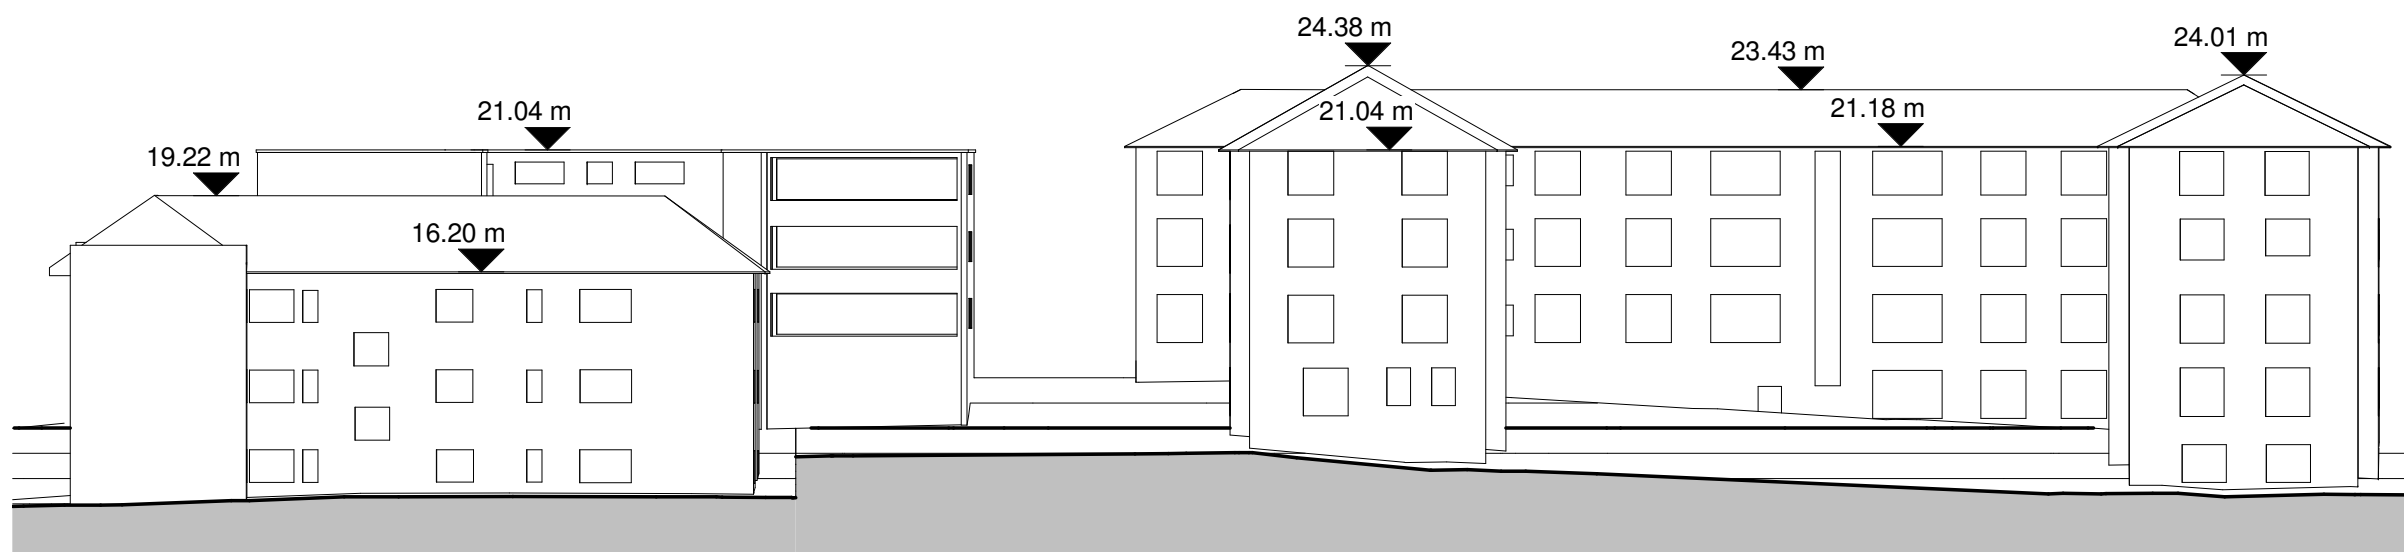


7 Elevation 7
1 : 300

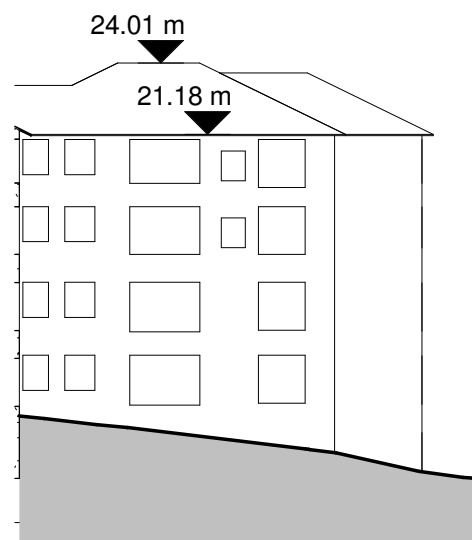

8 Elevation 8
1 : 300

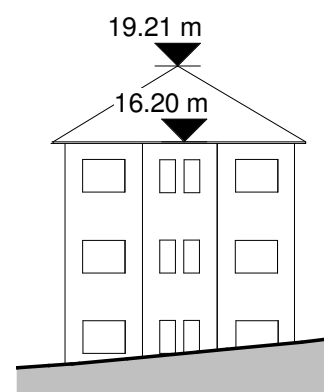

9 Elevation 9
1 : 300

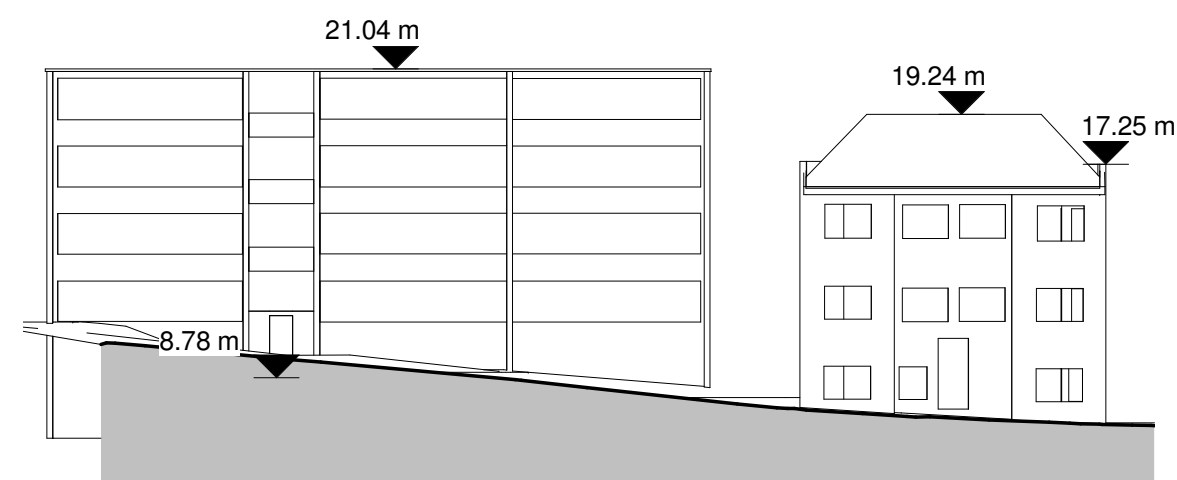

10 Elevation 10
1 : 300

NOTES :
1. Levels related to AHD
2. Origin: MGA

© PROJECT SURVEYORS-2018
REPRODUCTION WITHOUT WRITTEN
APPROVAL IS STRICTLY PROHIBITED

Rev	Description	Date
A	Final Issue	28/11/2019

CLIENT : JATTCA PROPERTY SOLUTIONS

DRAWN BY : JT
DATUM : AHD
ORIGIN : MGA
JOB REF. : B04627
DRAWING No. 02
CHECKED : JT
DATE OF SURVEY: 11-2019
REDUCTION RATIO : 1 : 300


PROJECT:
SYDNEY GRAMMER SCHOOL -
WEIGALL FIELDS
DRAWING TITLE:
ELEVATIONS - LOCATIONS A-C

BELLA VISTA

ABN 20 068 433 974


PO Box 7419 BAULKHAM HILLS NSW 2153
SUITE 405, LEVEL 4, 14 LEXINGTON DRIVE
BELLA VISTA NSW 2153
T: +61 (02) 9056 1900
E: office@projectsurveyors.com.au

www.projectsurveyors.com.au

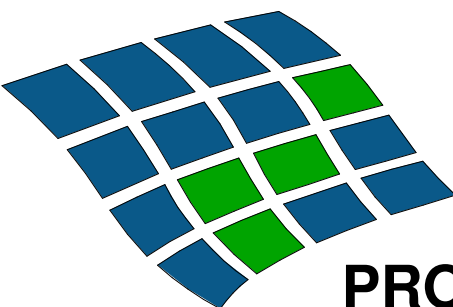


PROJECT
SURVEYORS


Professional Innovative... Results.

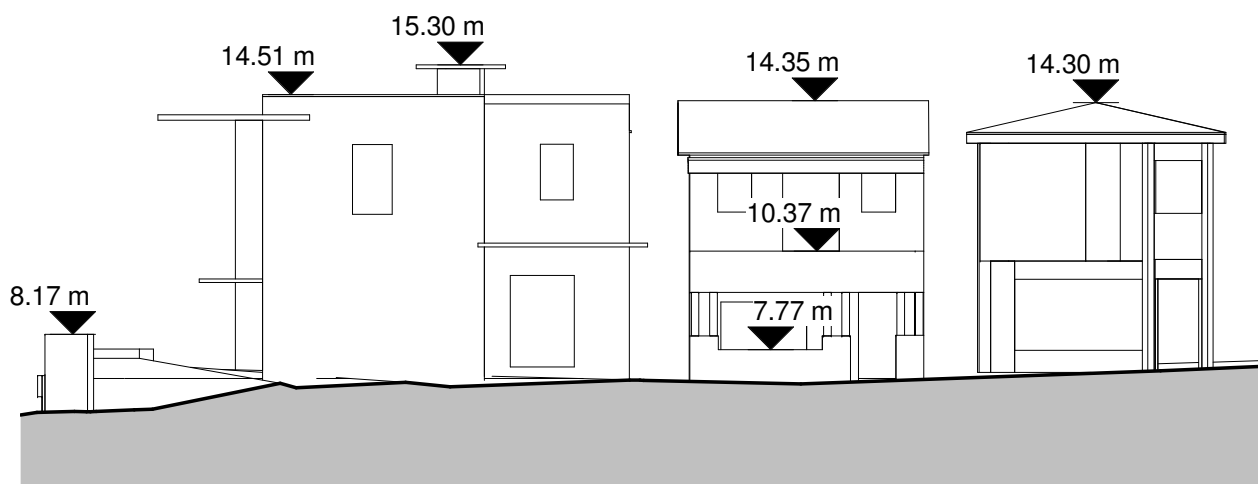


1 Elevation 11
1 : 200

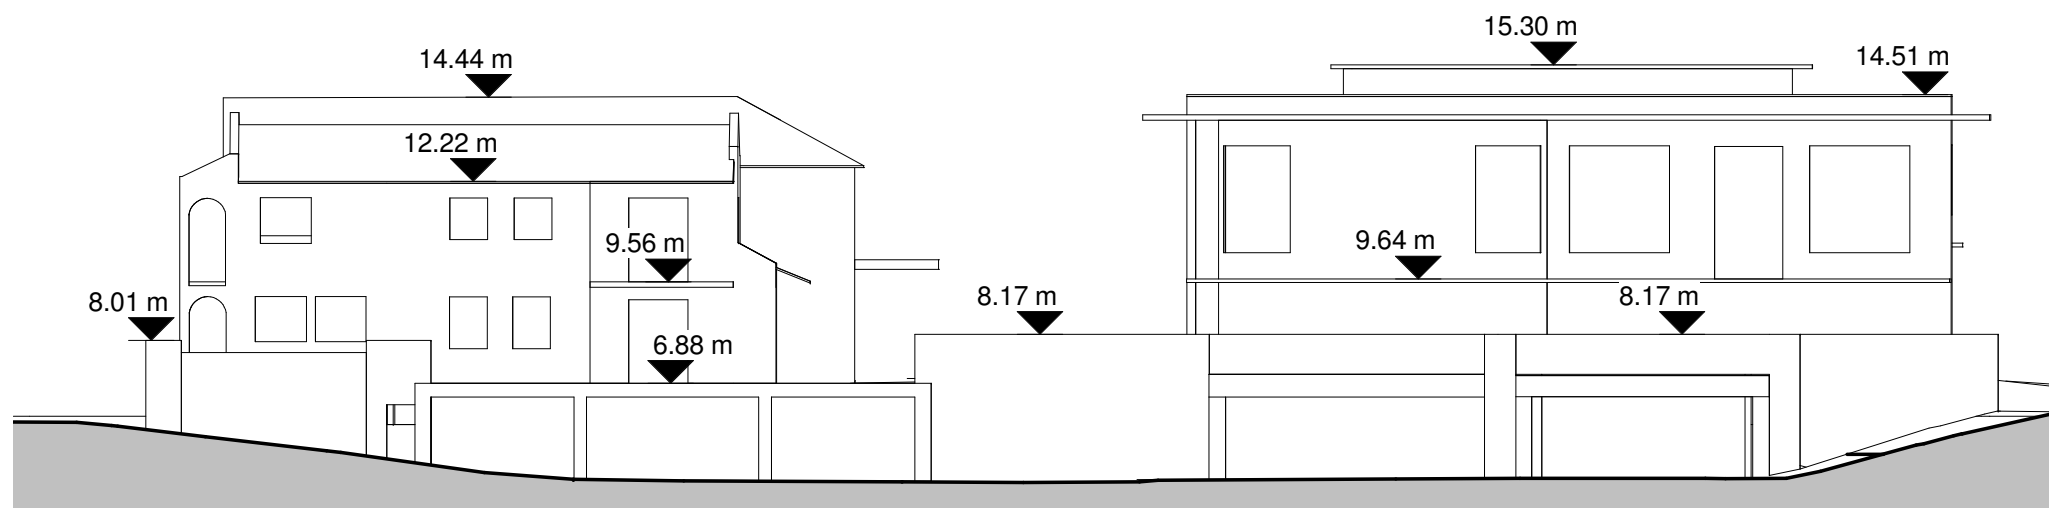


2 Elevation 12
1 : 200

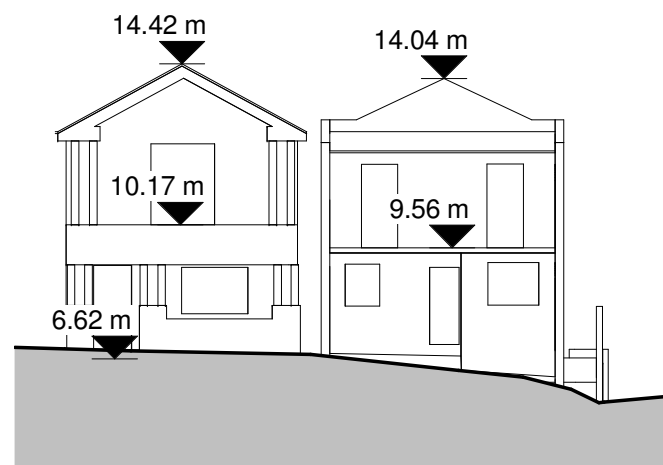



3 Elevation 13
1 : 200

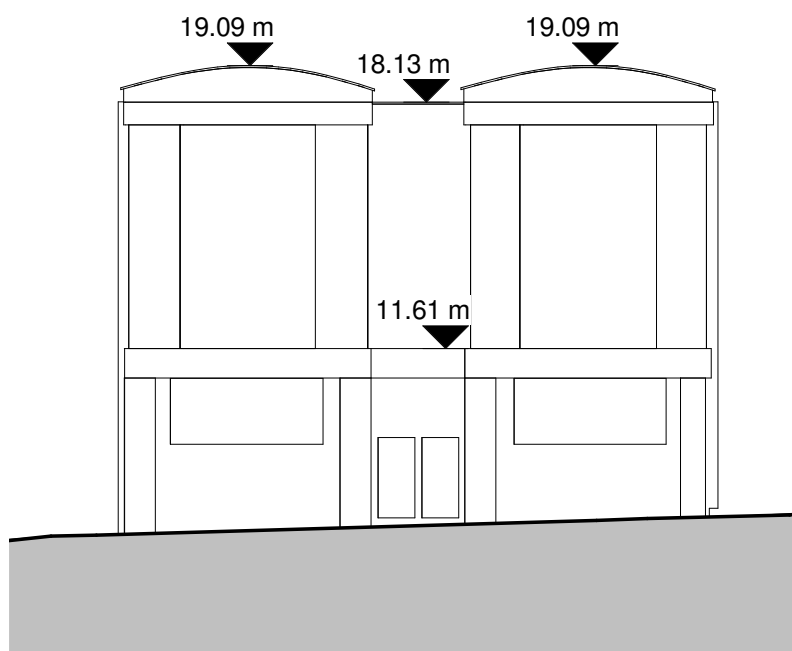

4 Elevation 14
1 : 200

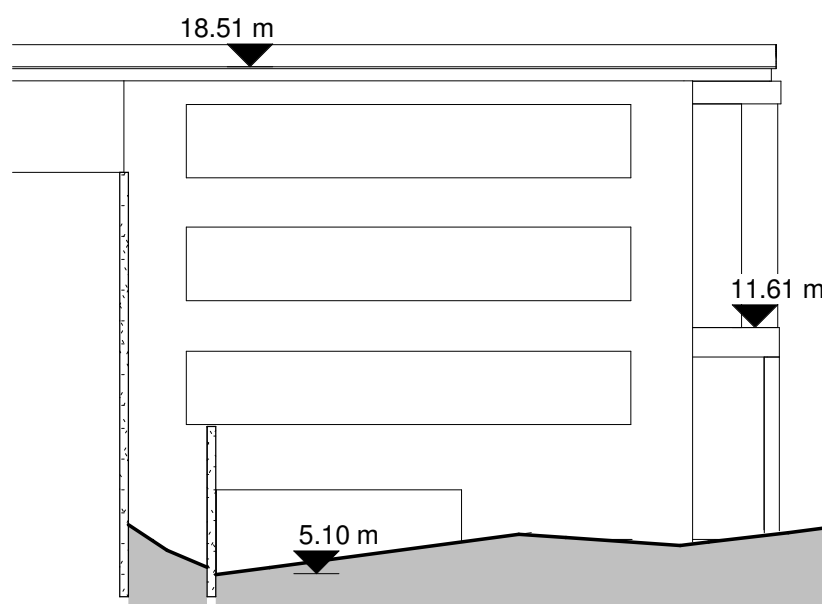

5 Elevation 15
1 : 200

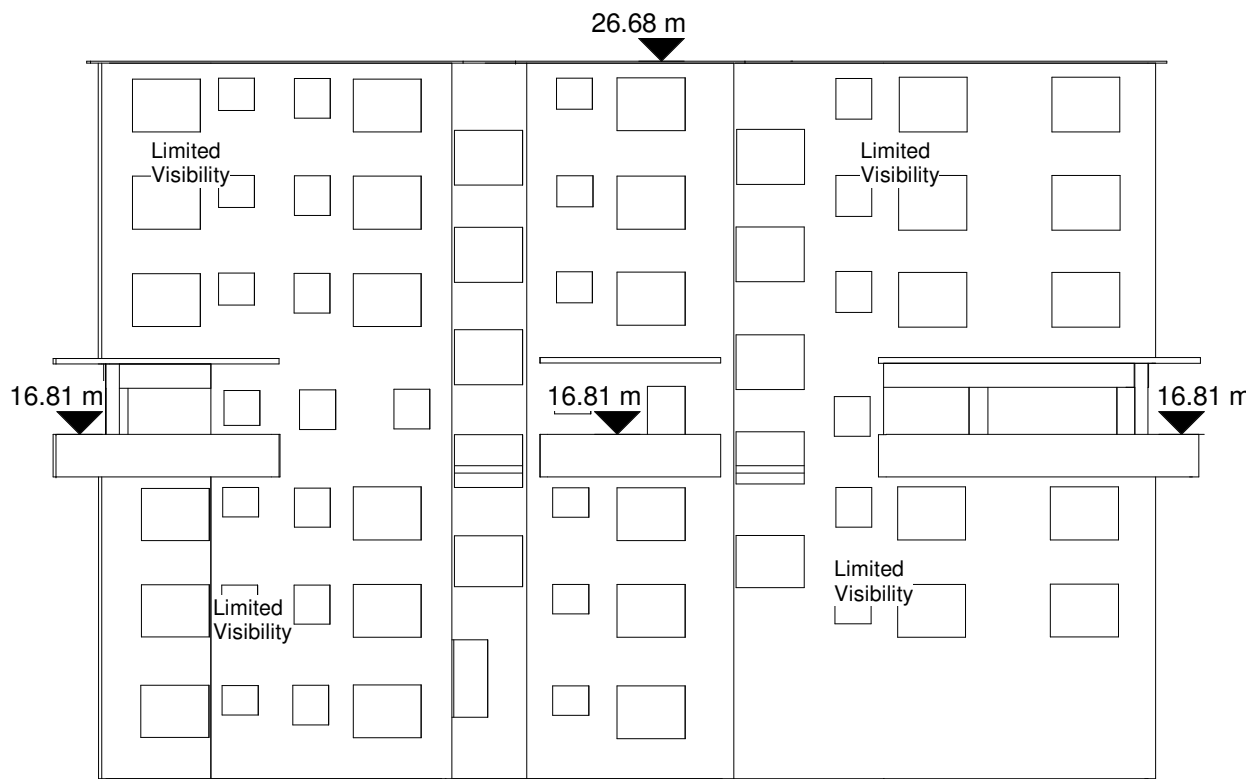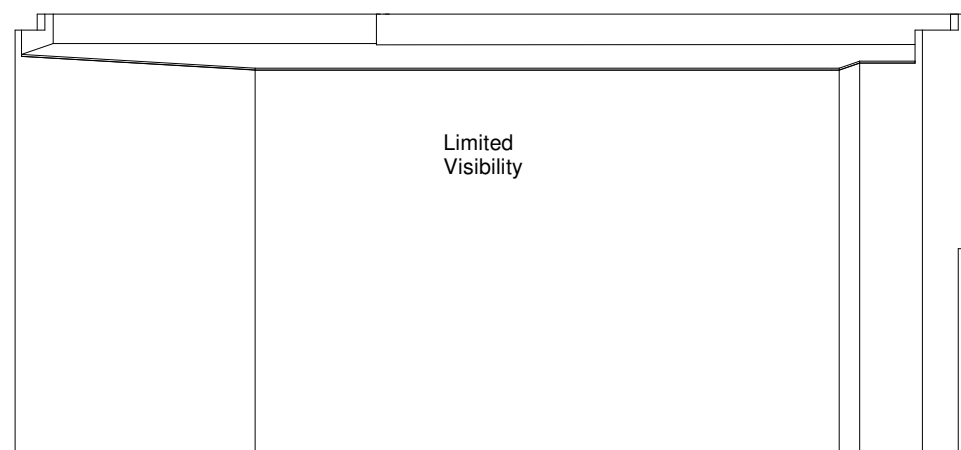

6 Elevation 16
1 : 200

NOTES :
1. Levels related to AHD
2. Origin: MGA

© PROJECT SURVEYORS-2018
REPRODUCTION WITHOUT WRITTEN
APPROVAL IS STRICTLY PROHIBITED

Rev	Description	Date
A	Final Issue	28/11/2019

CLIENT : JATTCA PROPERTY SOLUTIONS

DRAWN BY : JT
DATUM : AHD
ORIGIN : MGA
JOB REF. : B04627
DRAWING No. 03
CHECKED : JT
DATE OF SURVEY: 11-2019
REDUCTION RATIO : 1 : 200


PROJECT:
SYDNEY GRAMMER SCHOOL -
WEIGALL FIELDS
DRAWING TITLE:
ELEVATIONS - LOCATIONS D-F

BELLA VISTA

ABN 20 068 433 974

PO Box 7419 BAULKHAM HILLS NSW 2153
SUITE 405, LEVEL 4, 14 LEXINGTON DRIVE
BELLA VISTA NSW 2153
T: +61 (02) 9056 1900
E: office@projectsurveyors.com.au

www.projectsurveyors.com.au

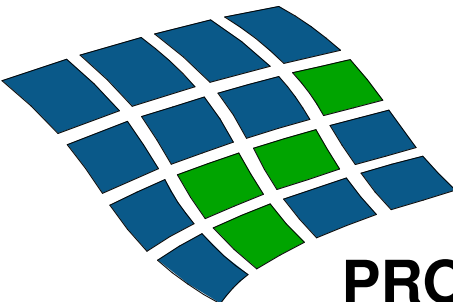

PROJECT
SURVEYORS

Professional Innovative... Results.



1 FLOOR PLAN - CLUBHOUSE - GROUND
1 : 100

2 FLOOR PLAN - CLUBHOUSE - FIRST
1 : 100

NOTES :
1. Levels related to AHD
2. Origin: MGA

© PROJECT SURVEYORS-2018
REPRODUCTION WITHOUT WRITTEN
APPROVAL IS STRICTLY PROHIBITED

Rev	Description	Date
A	Final Issue	28/11/2019

CLIENT : JATTCA PROPERTY SOLUTIONS


DRAWN BY : JT
DATUM : AHD
ORIGIN : MGA
JOB REF. : B04627
DRAWING No. 04
CHECKED : JT
DATE OF SURVEY: 11-2019
REDUCTION RATIO : 1 : 100

PROJECT:
SYDNEY GRAMMER SCHOOL -
WEIGALL FIELDS
DRAWING TITLE:
FLOOR PLANS

[BELLA VISTA](#)


PO Box 7419 BAULKHAM HILLS NSW 2153
SUITE 405, LEVEL 4, 14 LEXINGTON DRIVE
BELLA VISTA NSW 2153
T: +61 (02) 9056 1900
E: office@projectsurveyors.com.au

www.projectsurveyors.com.au

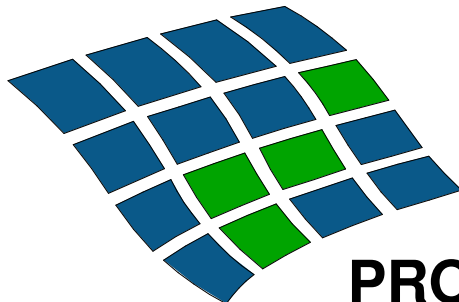


**PROJECT
SURVEYORS**


Professional Innovative... Results.

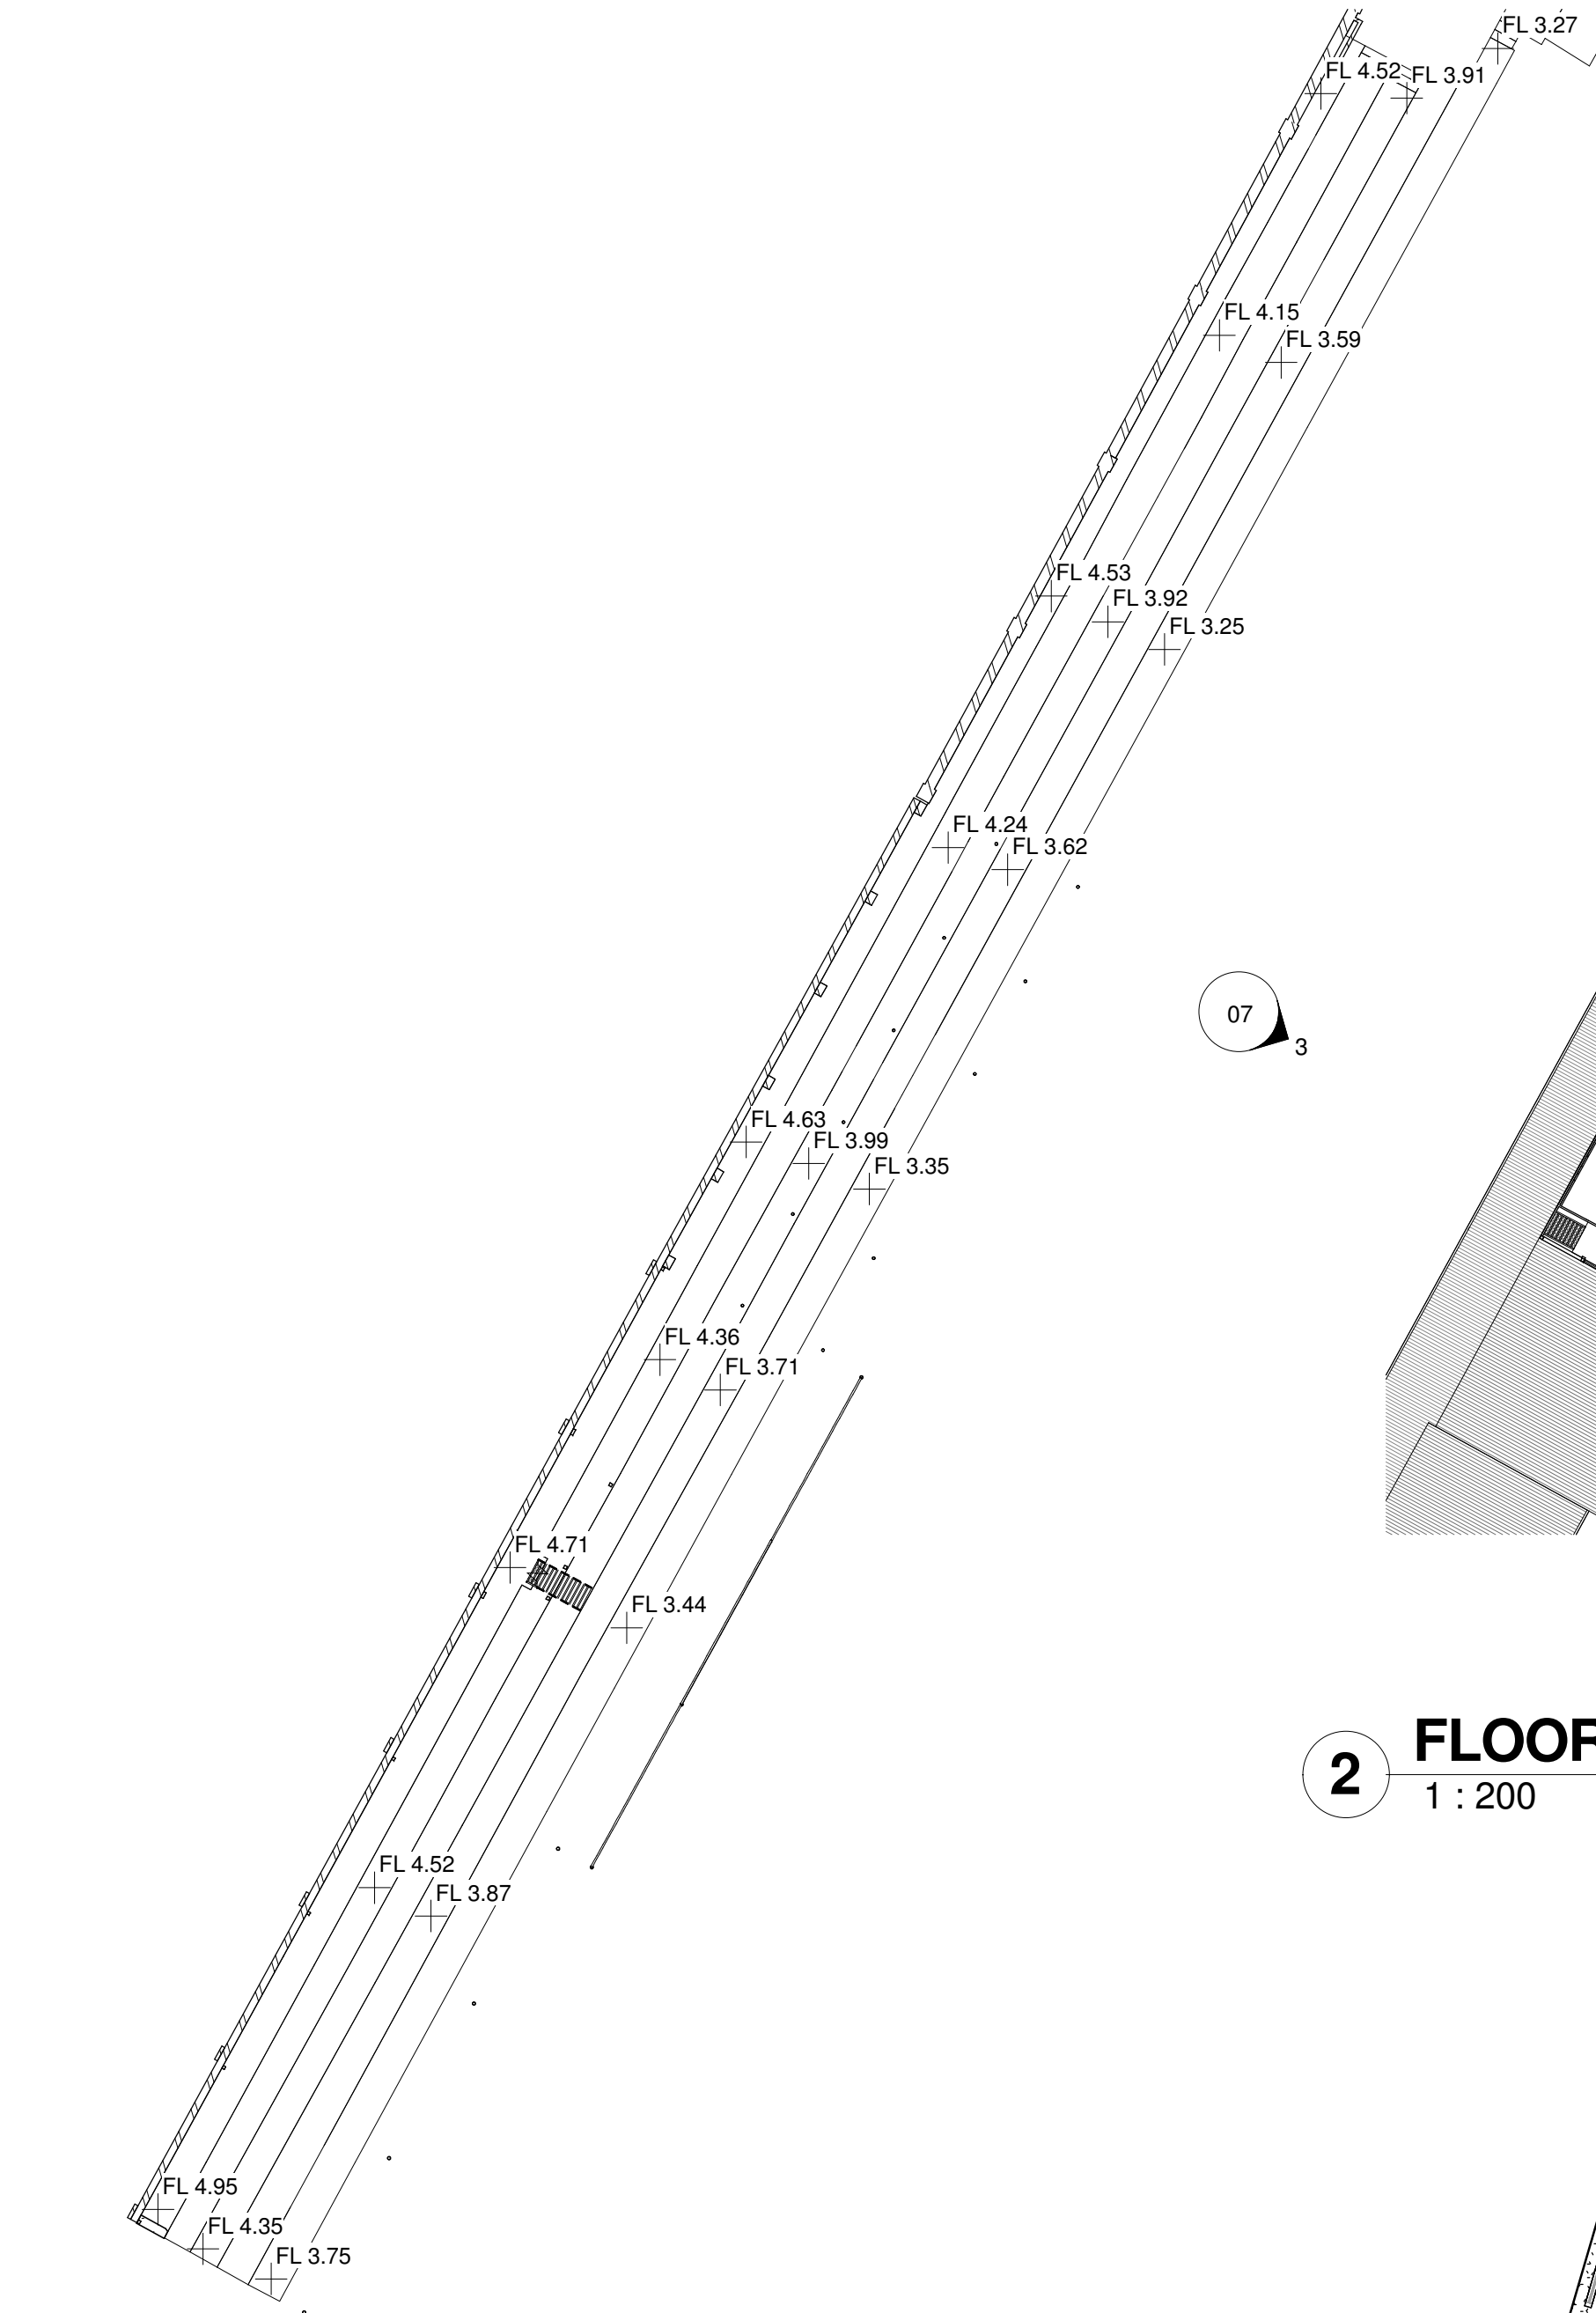


1 FLOOR PLAN - GRANDSTAND - GROUND
1 : 200

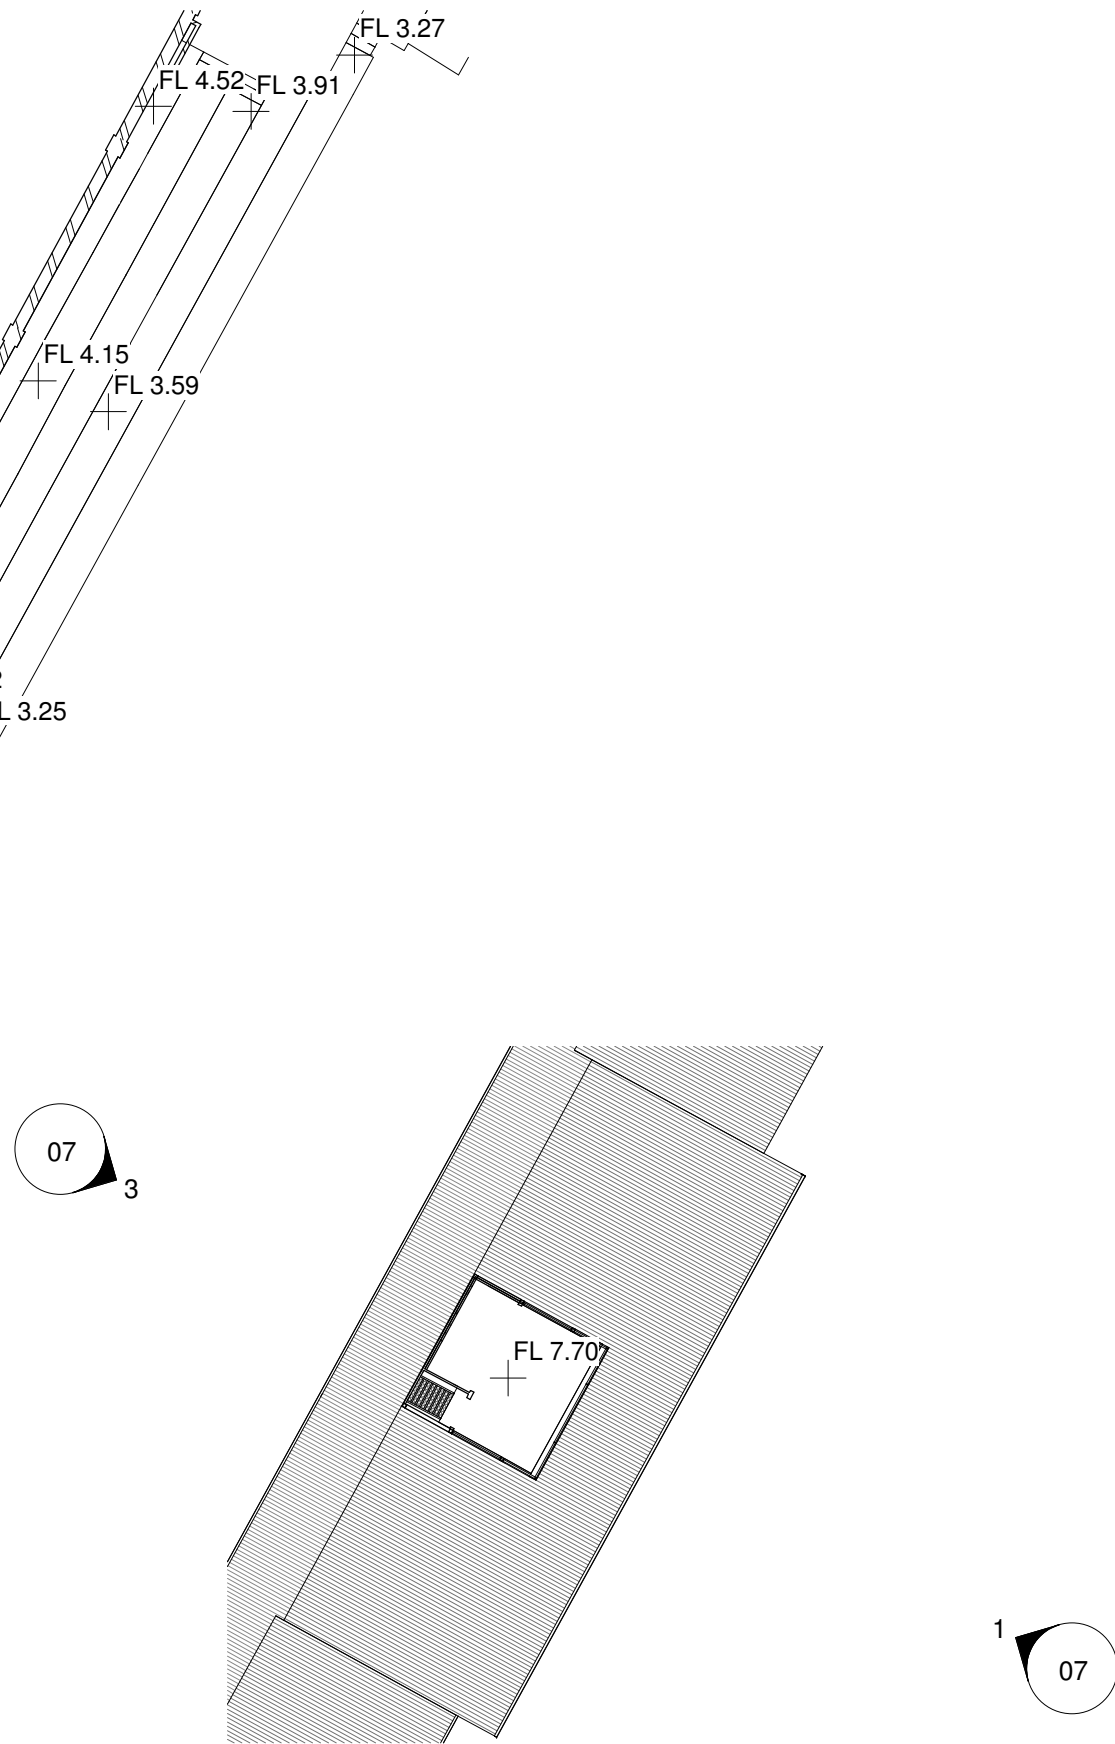


2 FLOOR PLAN - GRANDSTAND - FIRST
1 : 200

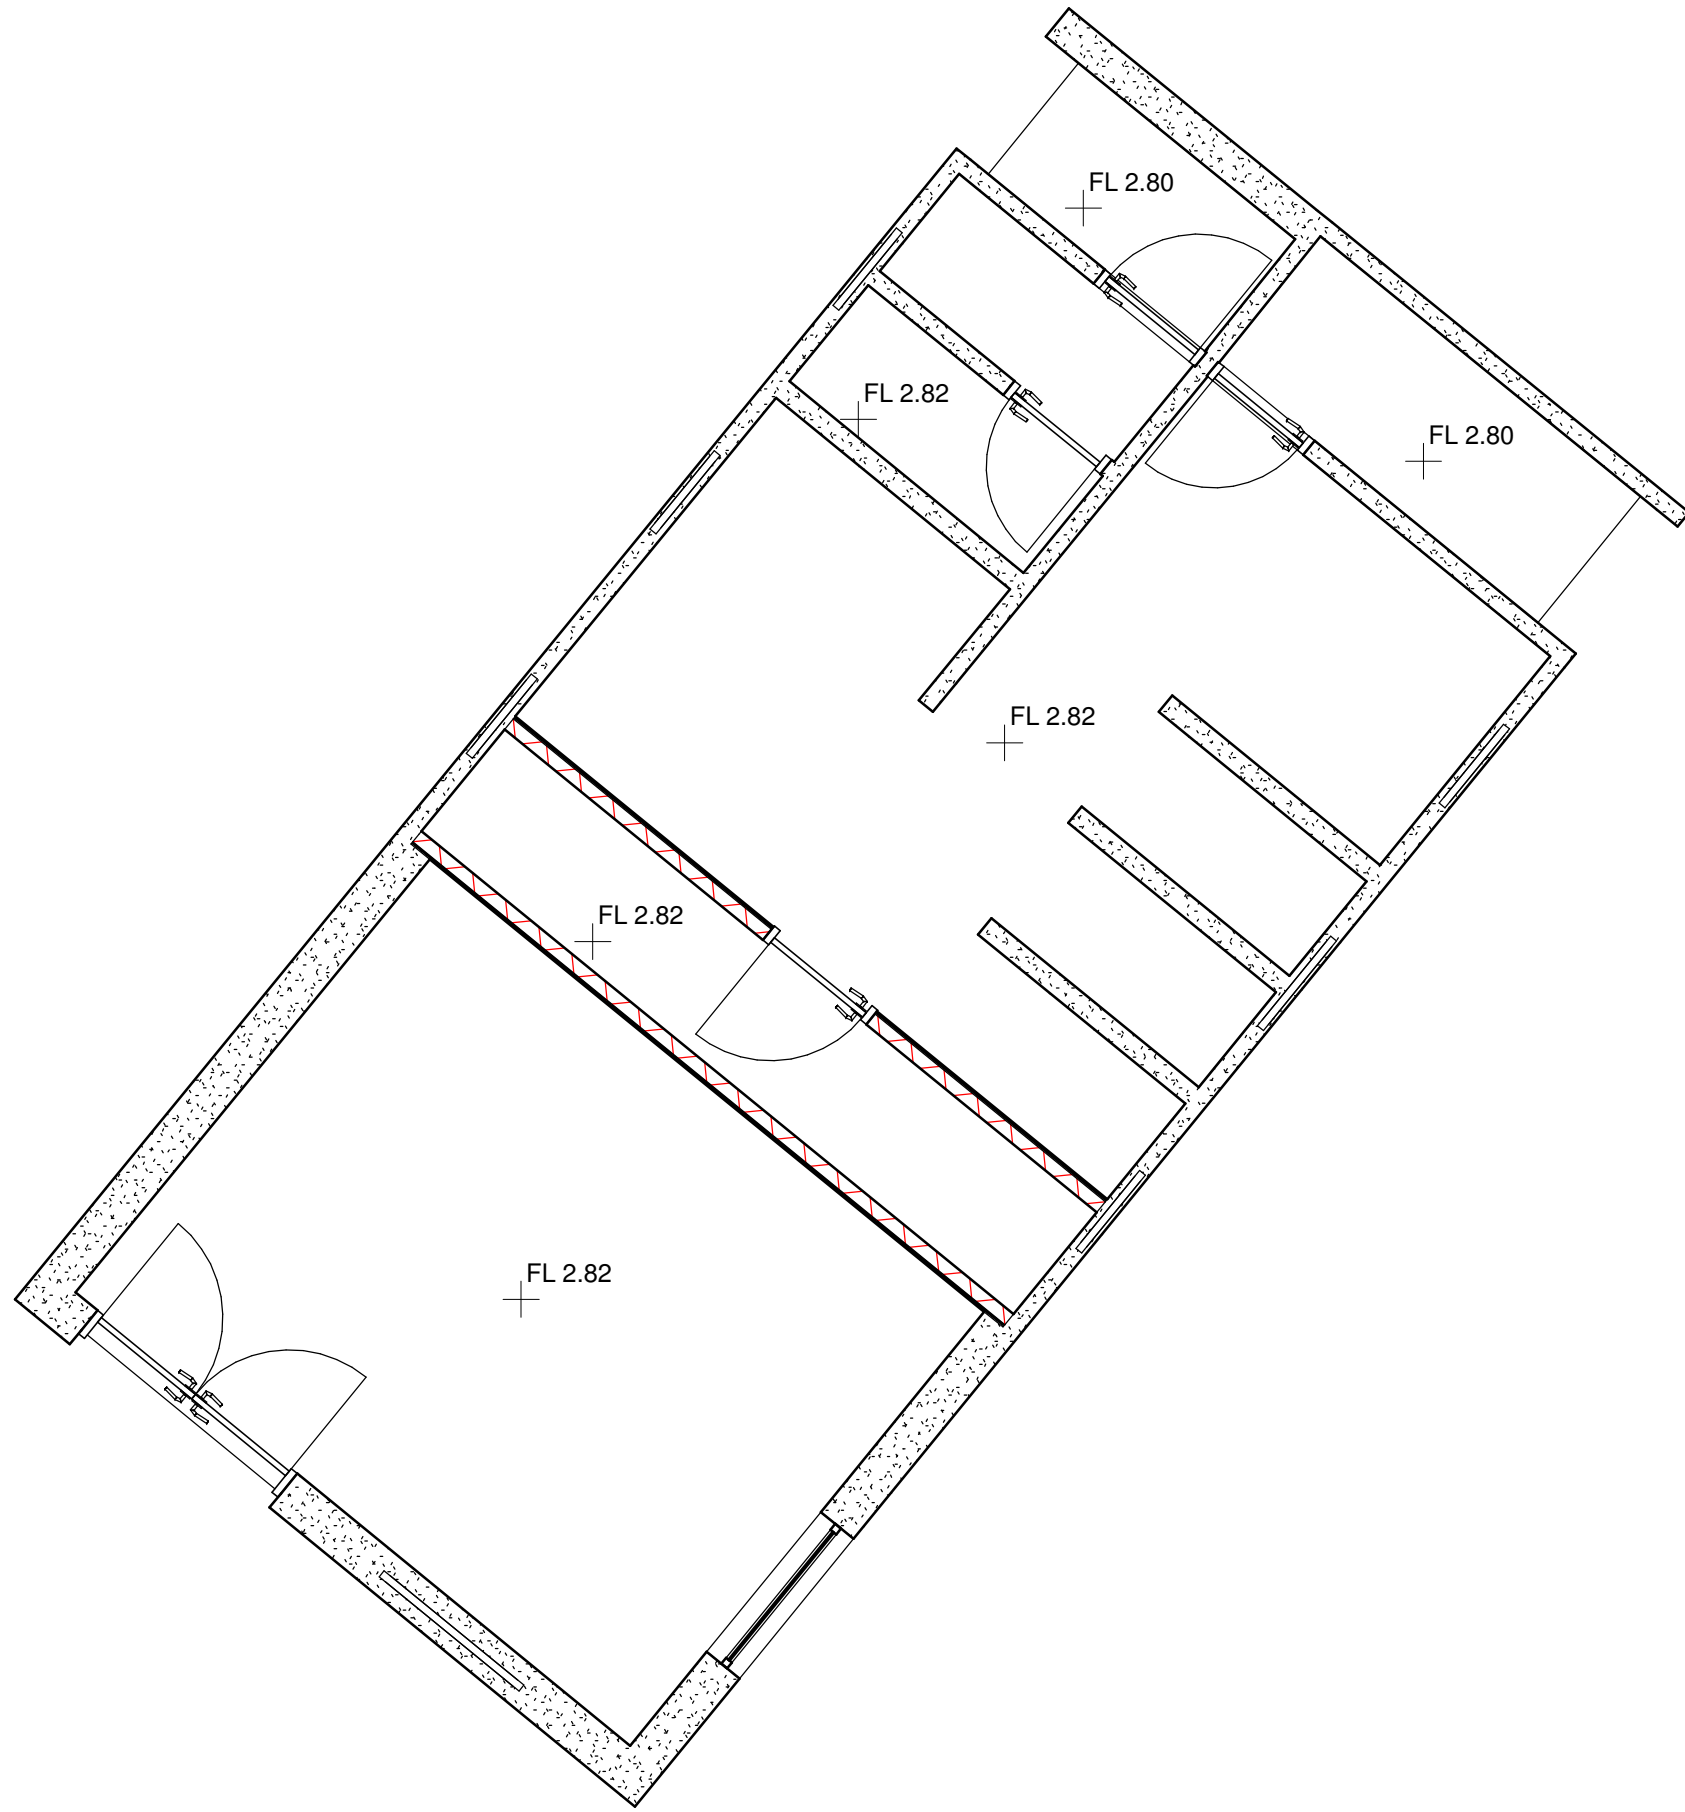

3 FLOOR PLAN - CHANGING ROOM - WEIGALL
1 : 50

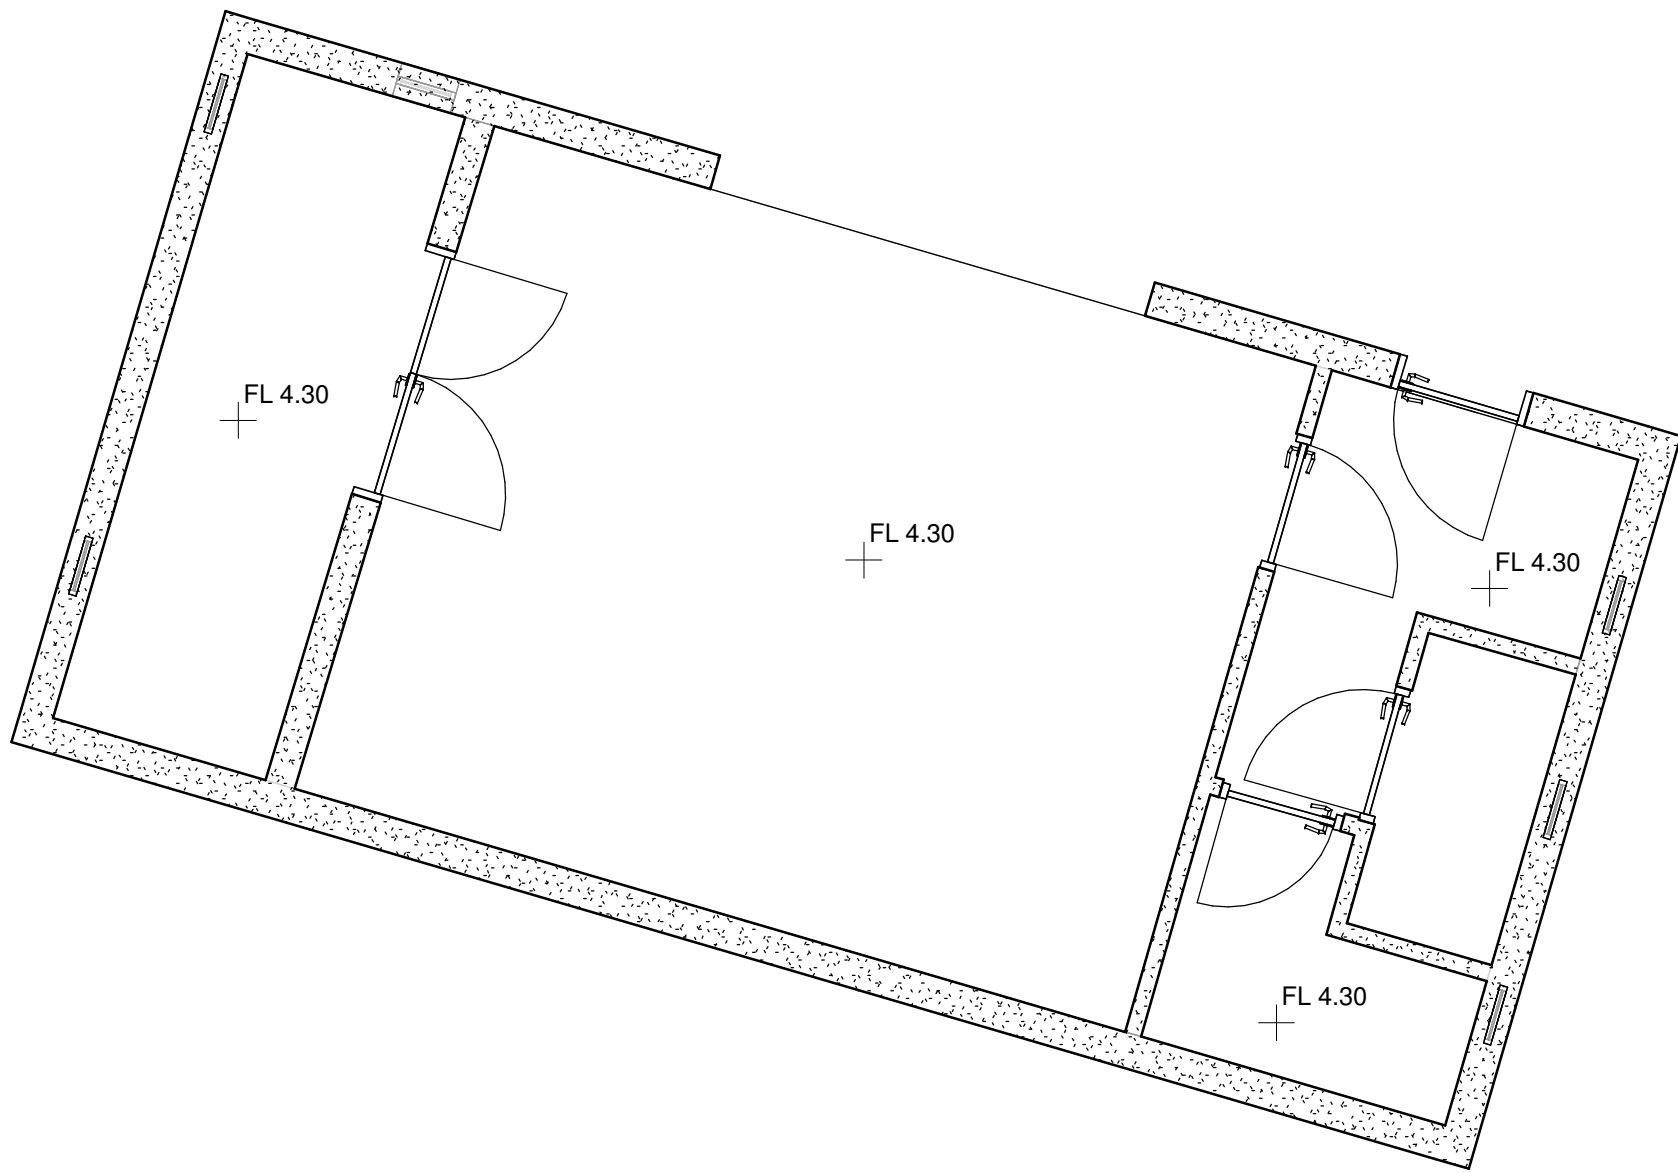

4 FLOOR PLAN - CHANGING ROOM - PAVILLON - GROUND
1 : 50

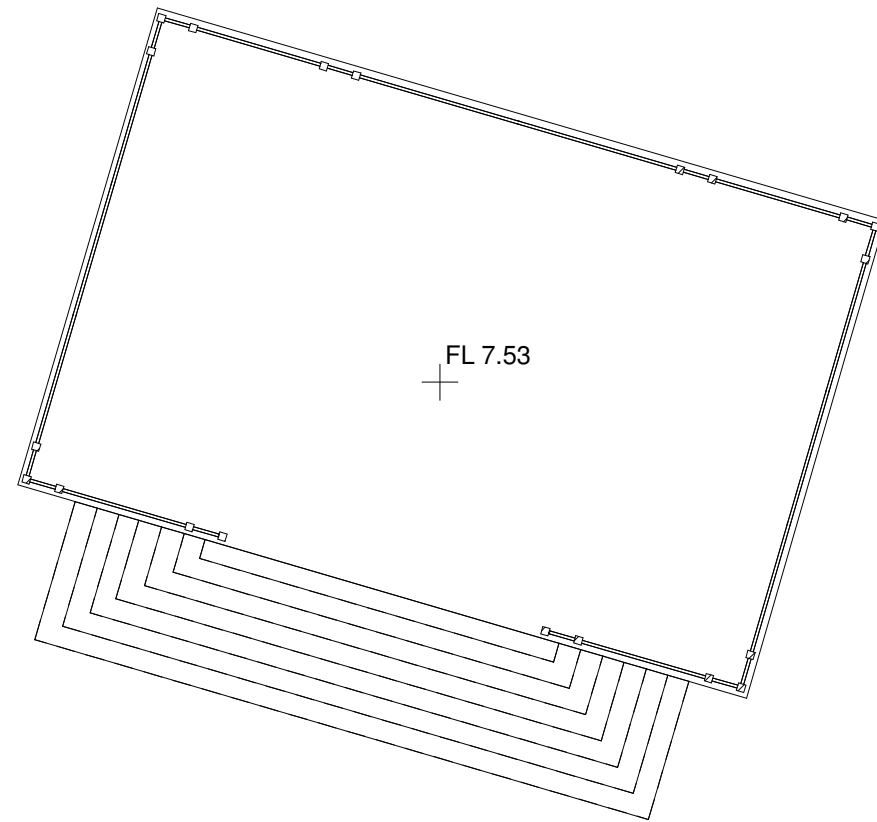

5 FLOOR PLAN - CHANGING ROOM - PAVILLON - FIRST
1 : 100

NOTES :
1. Levels related to AHD
2. Origin: MGA

© PROJECT SURVEYORS-2018
REPRODUCTION WITHOUT WRITTEN
APPROVAL IS STRICTLY PROHIBITED

Rev	Description	Date
A	Final Issue	28/11/2019

CLIENT : JATTCA PROPERTY SOLUTIONS

DRAWN BY : JT
DATUM : AHD
ORIGIN : MGA
JOB REF. : B04627
DRAWING No. 05
CHECKED : JT
DATE OF SURVEY: 11-2019
REDUCTION RATIO : As indicated


PROJECT:
SYDNEY GRAMMER SCHOOL -
WEIGALL FIELDS
DRAWING TITLE:
FLOOR PLANS

BELLA VISTA

ABN 20 068 433 974

PO Box 7419 BAULKHAM HILLS NSW 2153
SUITE 405, LEVEL 4, 14 LEXINGTON DRIVE
BELLA VISTA NSW 2153
T: +61 (02) 9056 1900
E: office@projectsurveyors.com.au

www.projectsurveyors.com.au

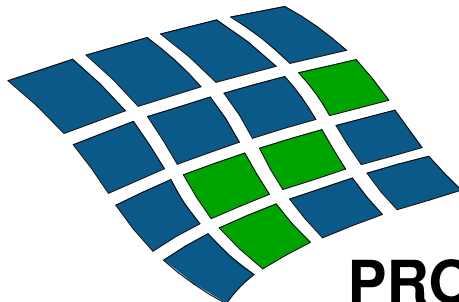


PROJECT
SURVEYORS


Professional Innovative... Results.




1 Elevation 29
1 : 100

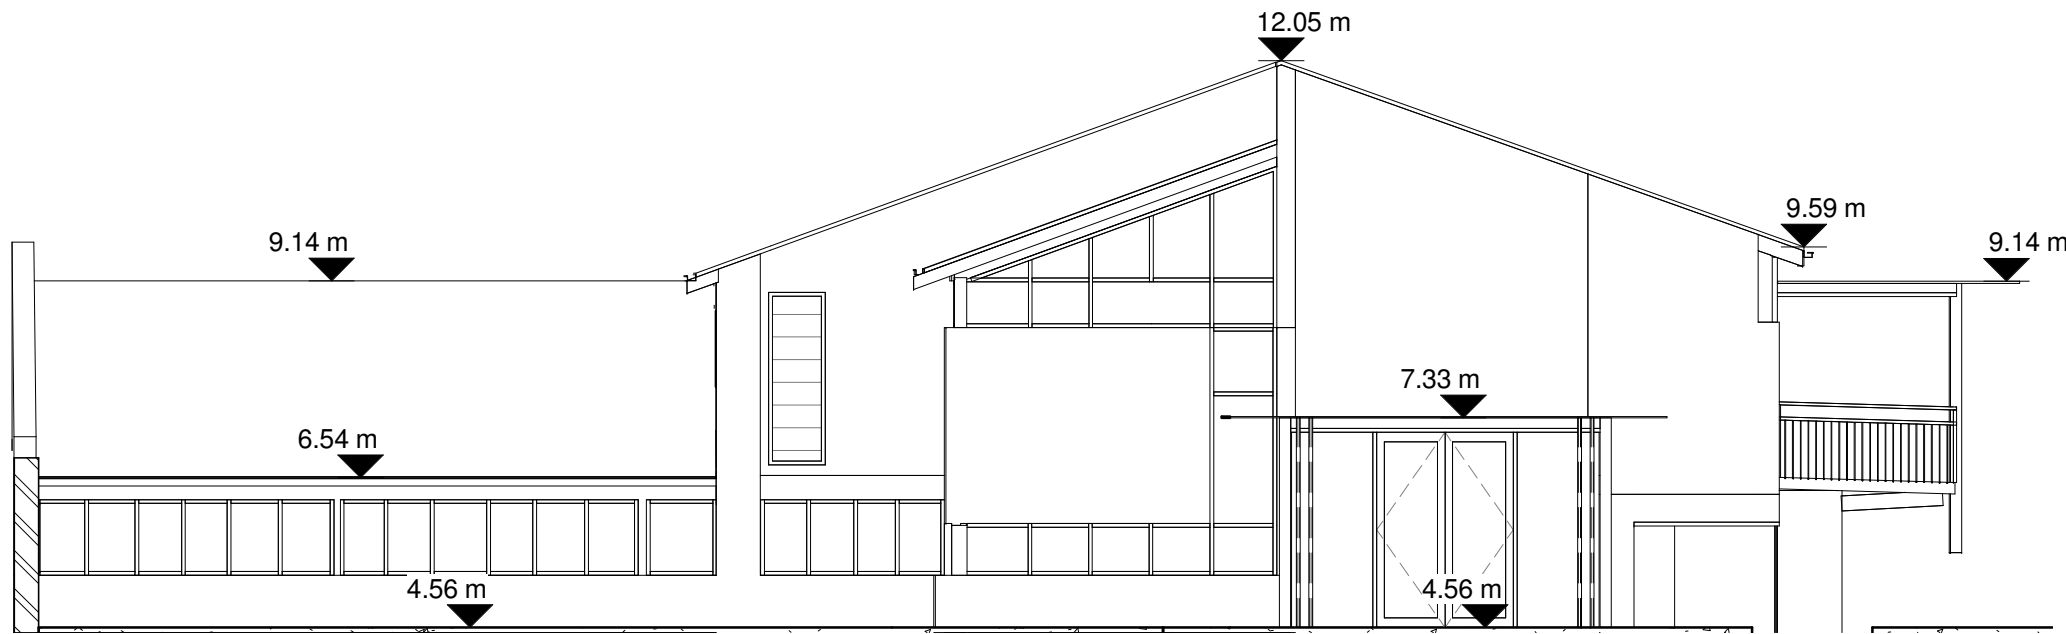

2 Elevation 30
1 : 100

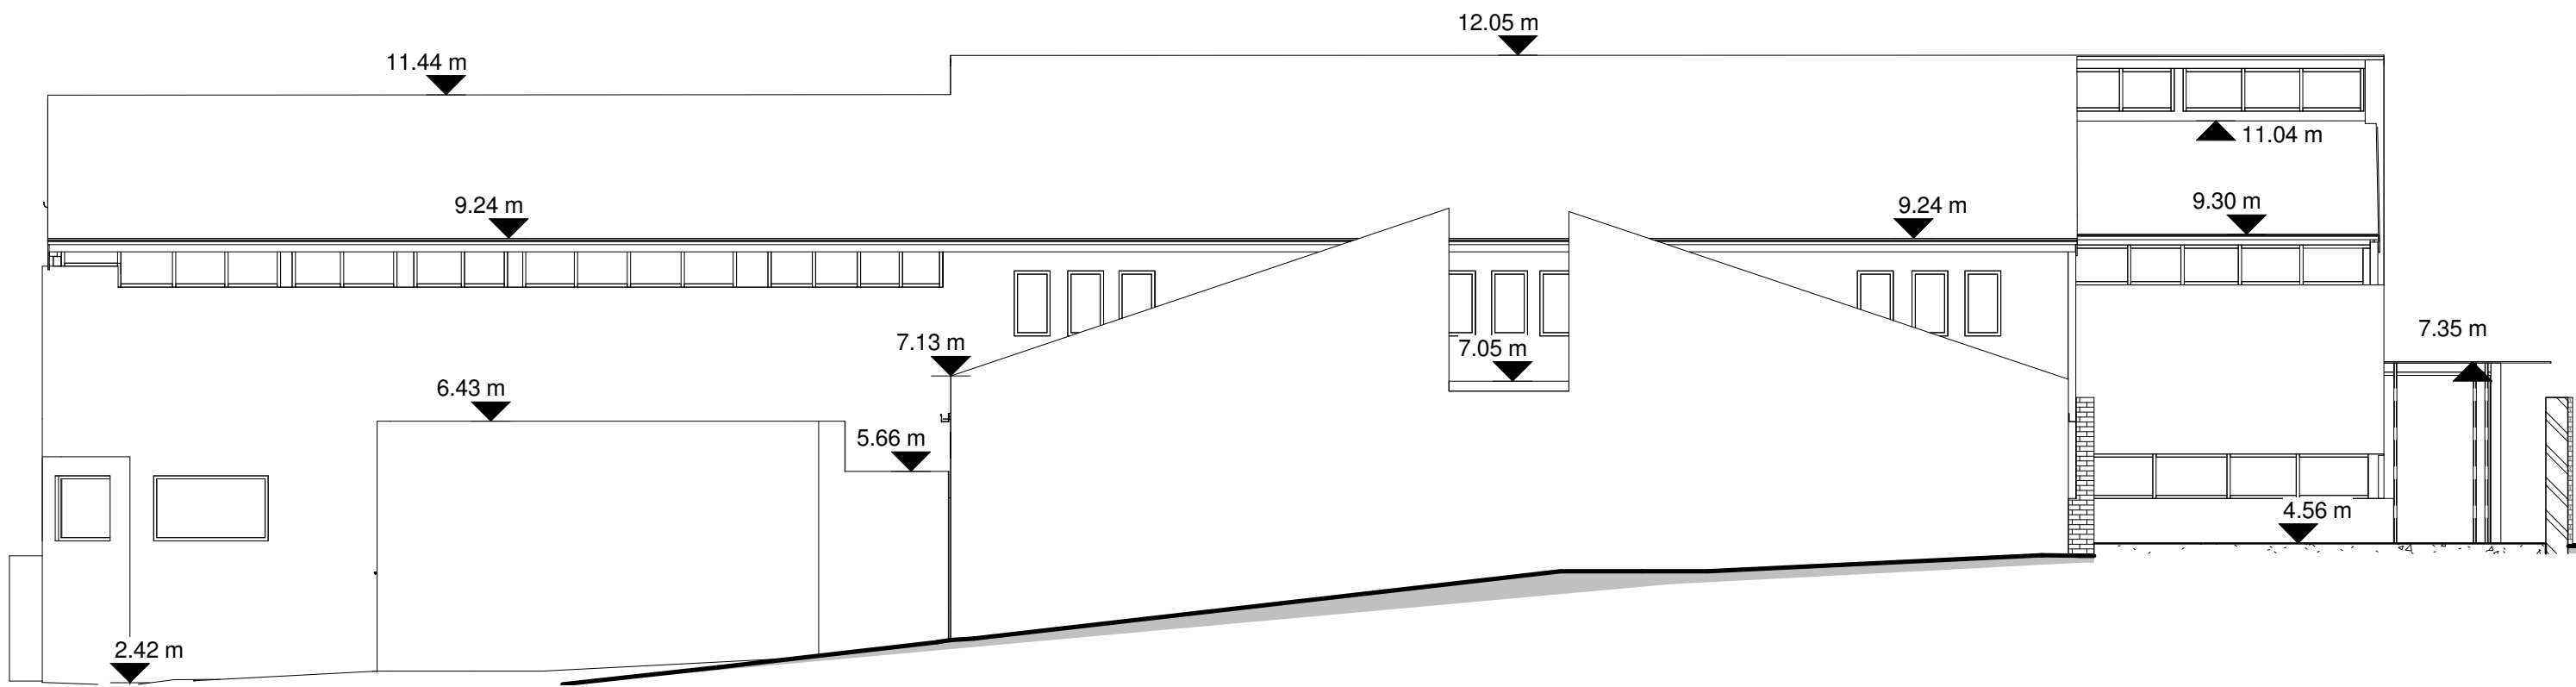

3 Elevation 31
1 : 100

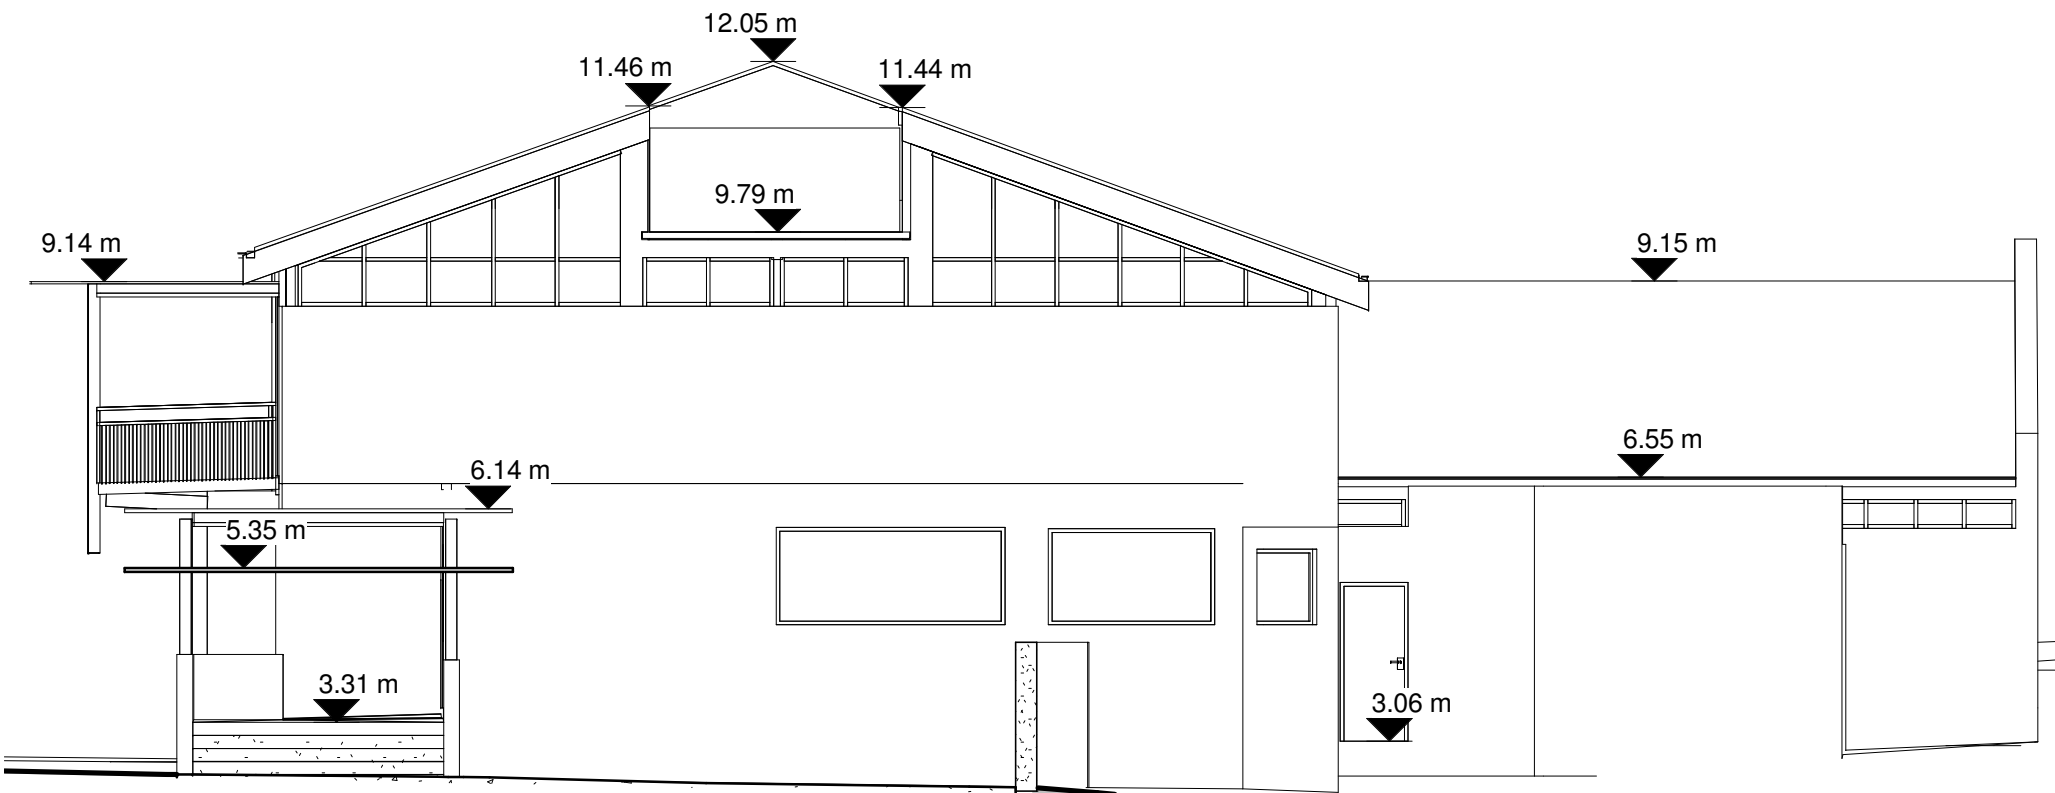

4 Elevation 32
1 : 100

NOTES :
1. Levels related to AHD
2. Origin: MGA

© PROJECT SURVEYORS-2018
REPRODUCTION WITHOUT WRITTEN
APPROVAL IS STRICTLY PROHIBITED

Rev	Description	Date
A	Final Issue	28/11/2019

CLIENT : JATTCA PROPERTY SOLUTIONS


DRAWN BY : JT
DATUM : AHD
ORIGIN : MGA
JOB REF. : B04627
DRAWING No. 06
CHECKED : Checker
DATE OF SURVEY: 11-2019
REDUCTION RATIO : 1 : 100

PROJECT:
SYDNEY GRAMMER SCHOOL -
WEIGALL FIELDS
DRAWING TITLE:
ELEVATIONS - LOCATION 1


BELLA VISTA
PO Box 7419 BAULKHAM HILLS NSW 2153
SUITE 405, LEVEL 4, 14 LEXINGTON DRIVE
BELLA VISTA NSW 2153
T: +61 (02) 9056 1900
E: office@projectsurveyors.com.au




Location 2, Grandstand

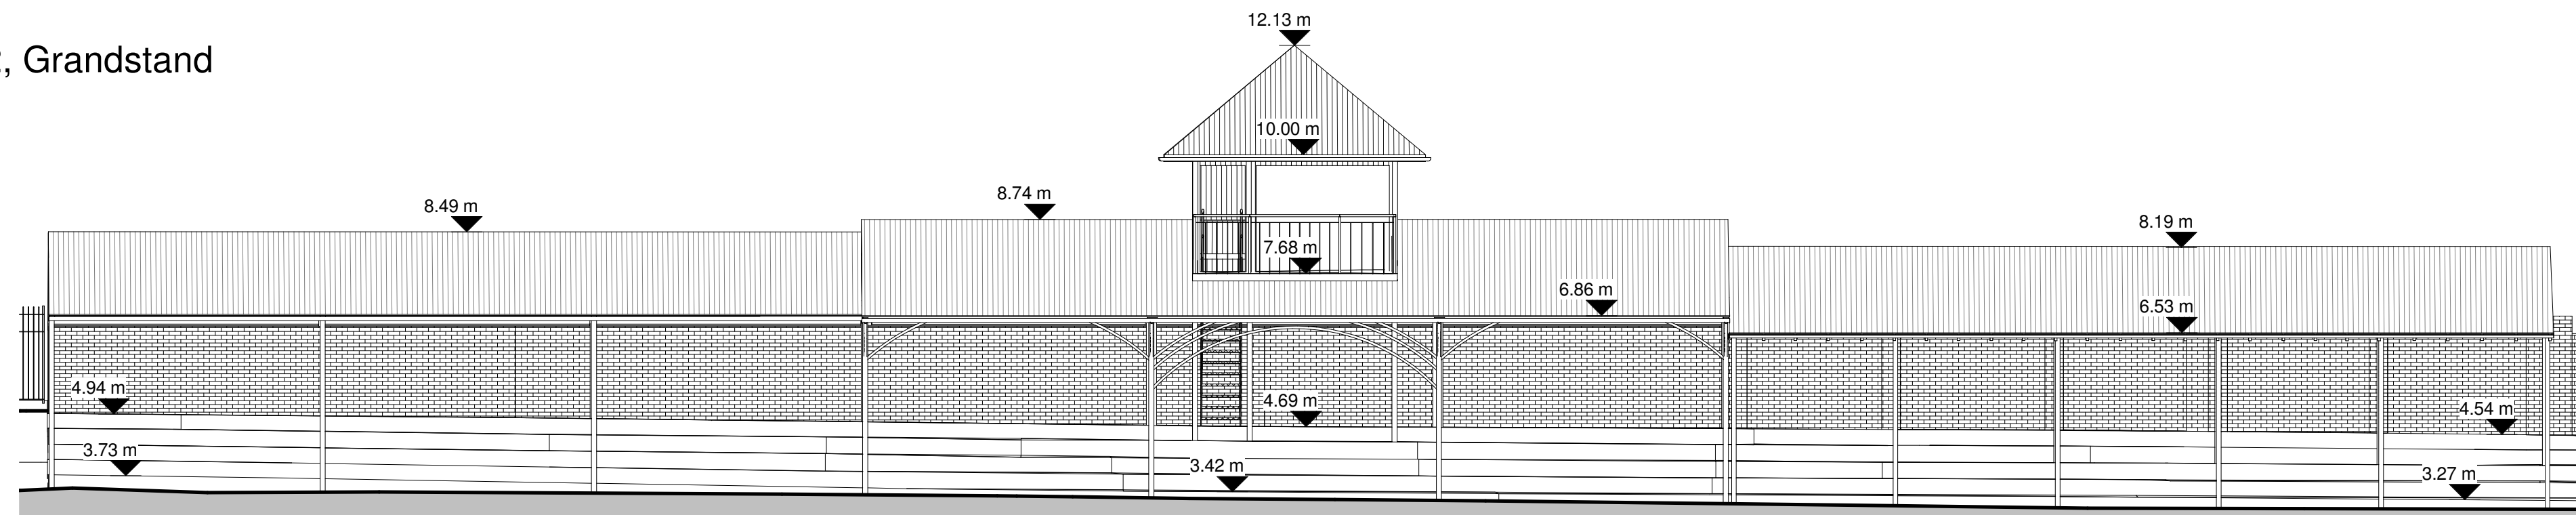


1 Elevation 25
1 : 100

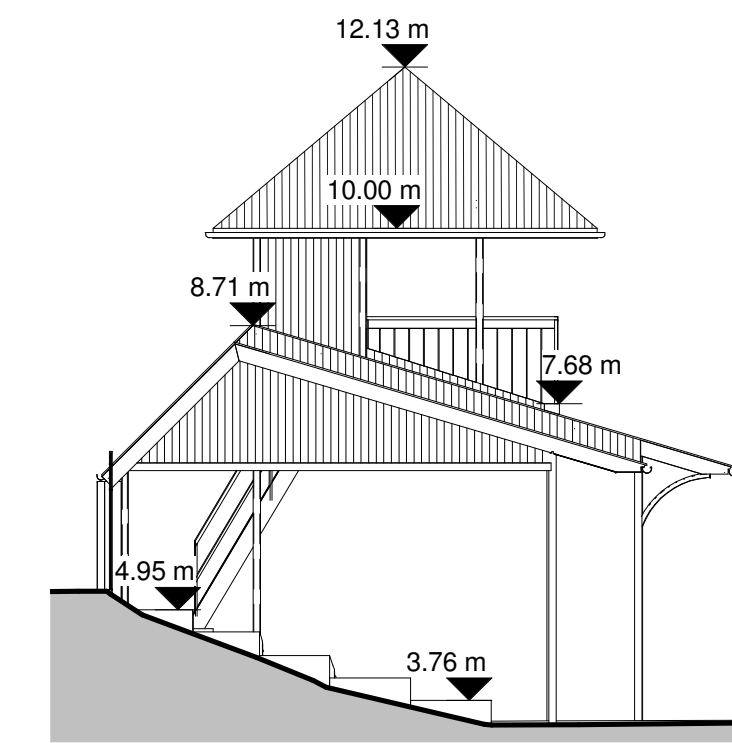

2 Elevation 26
1 : 100

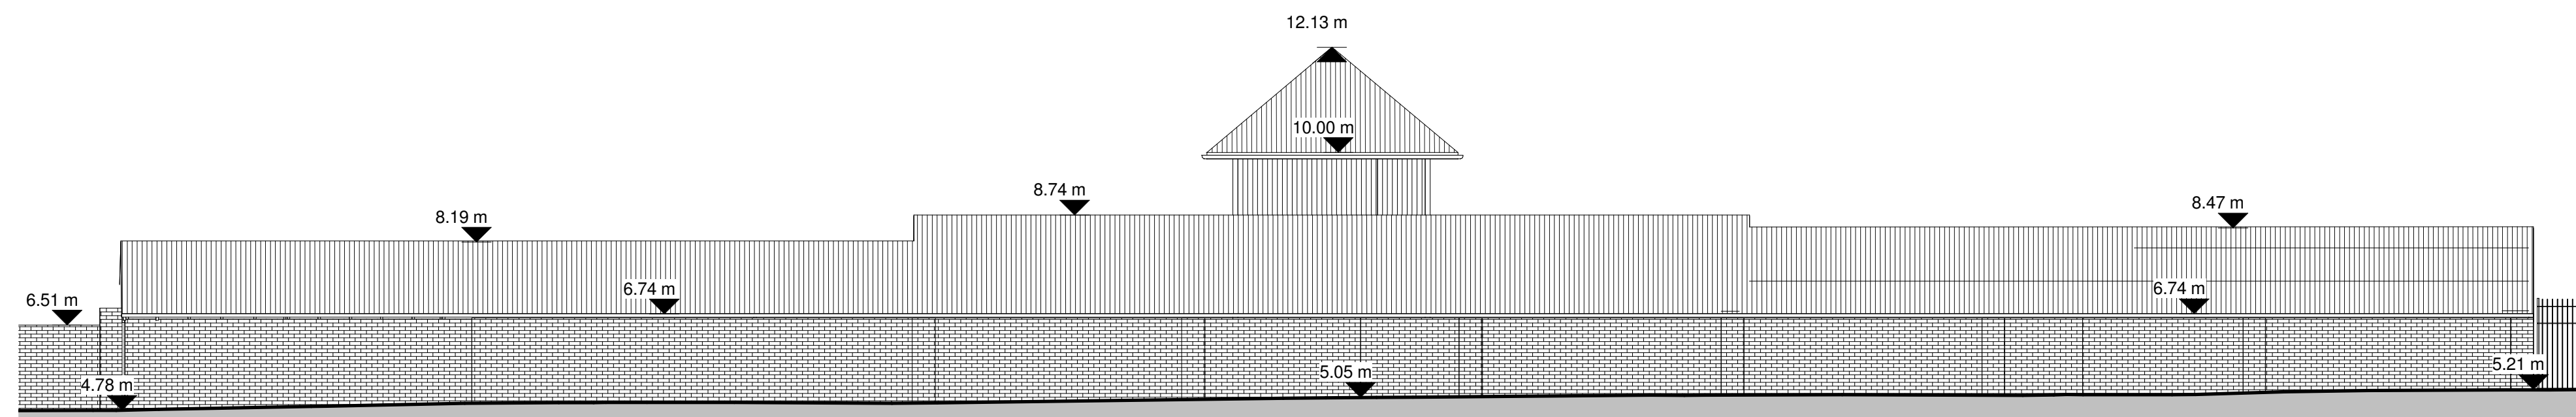


3 Elevation 27
1 : 100

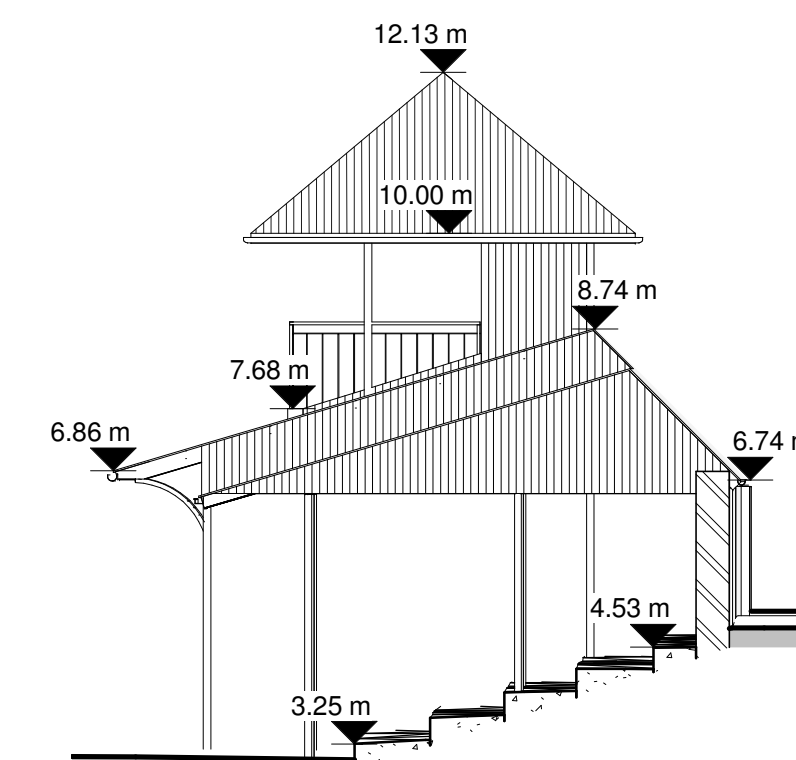


4 Elevation 28
1 : 100


Location 3,
Changing Room - Pavilion

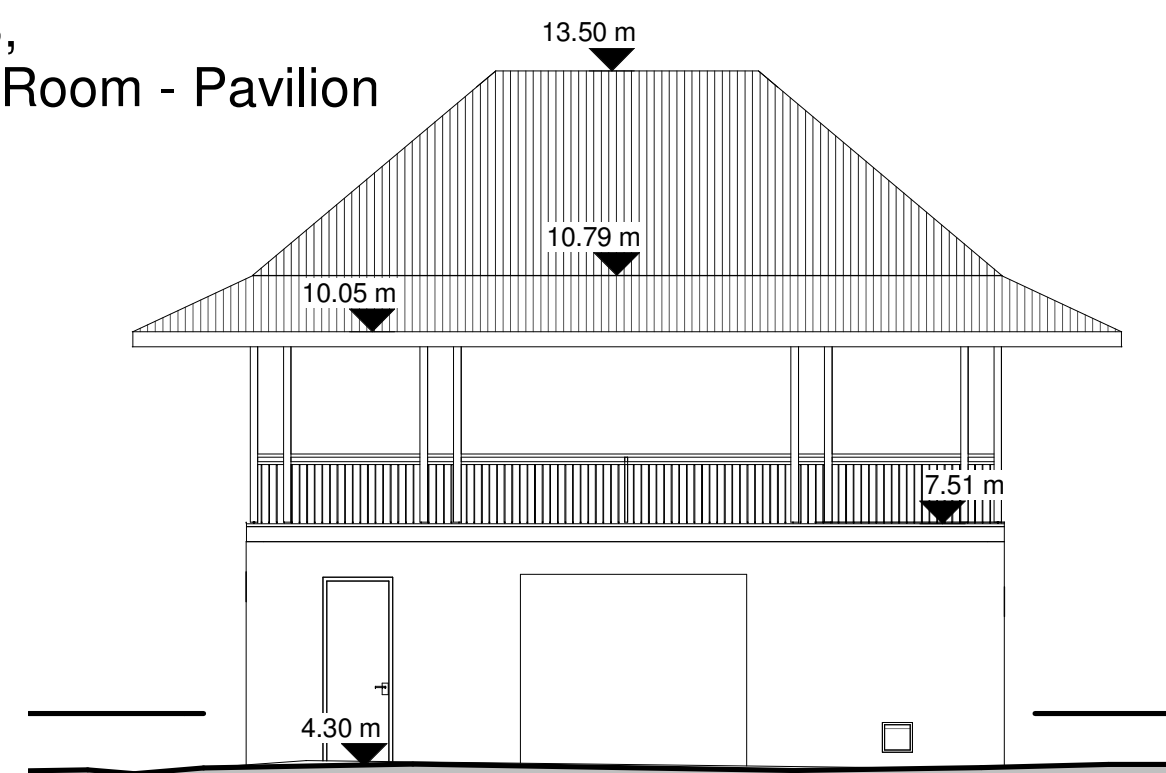


5 Elevation 21
1 : 100

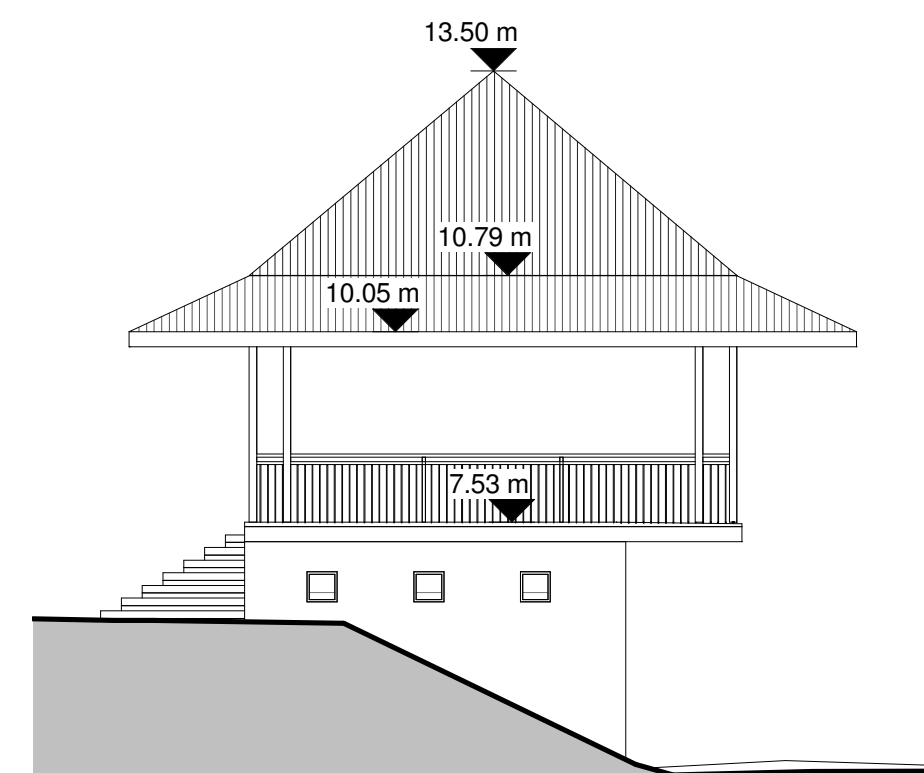

6 Elevation 22
1 : 100

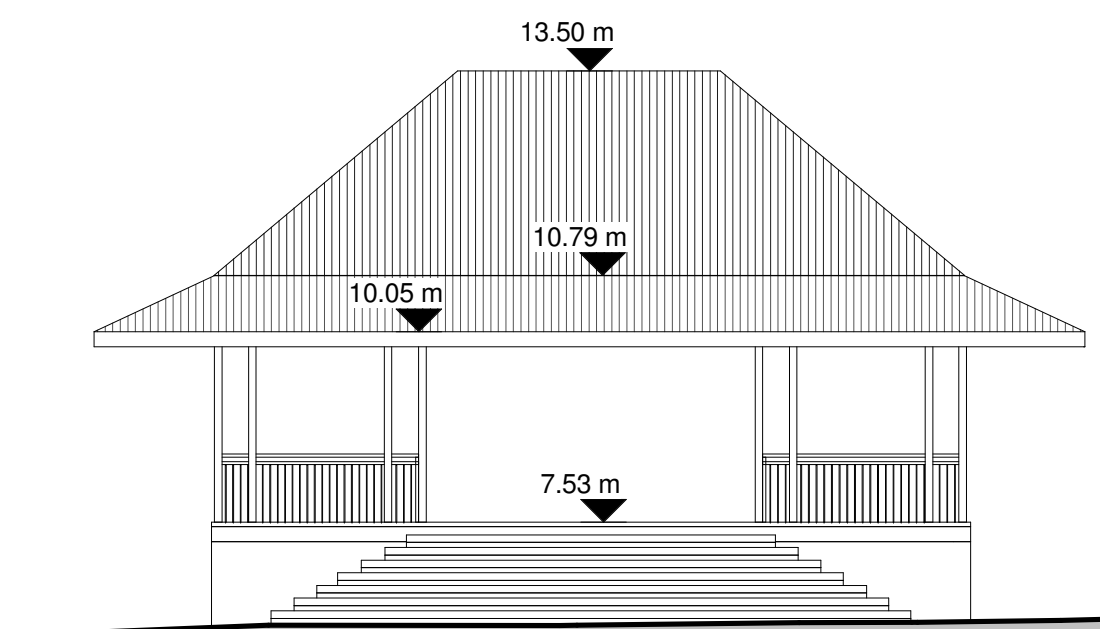


7 Elevation 23
1 : 100

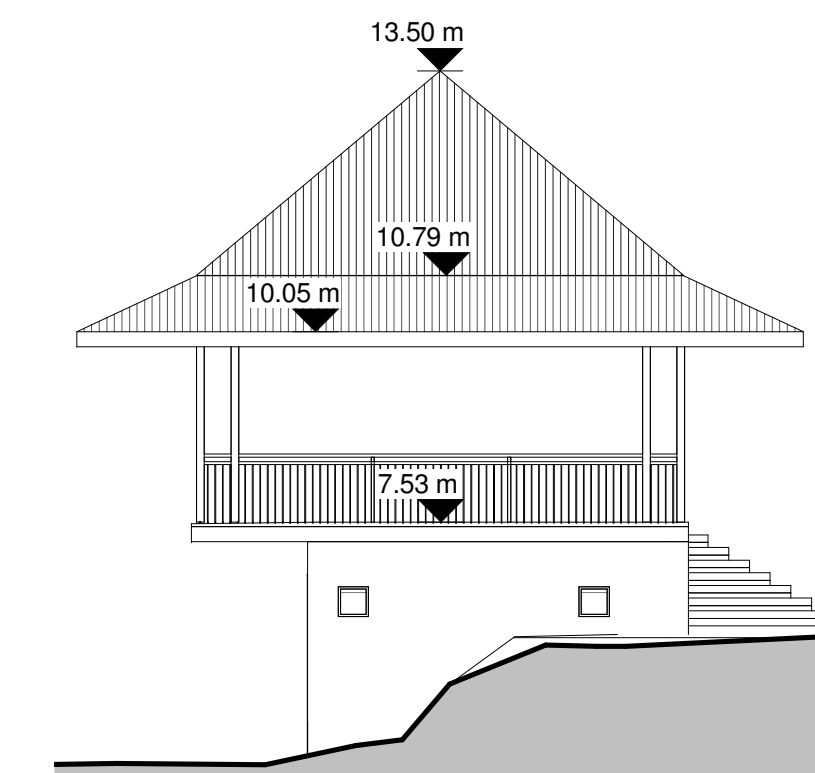


8 Elevation 24
1 : 100


Location 4, Changing Room - Wiegall

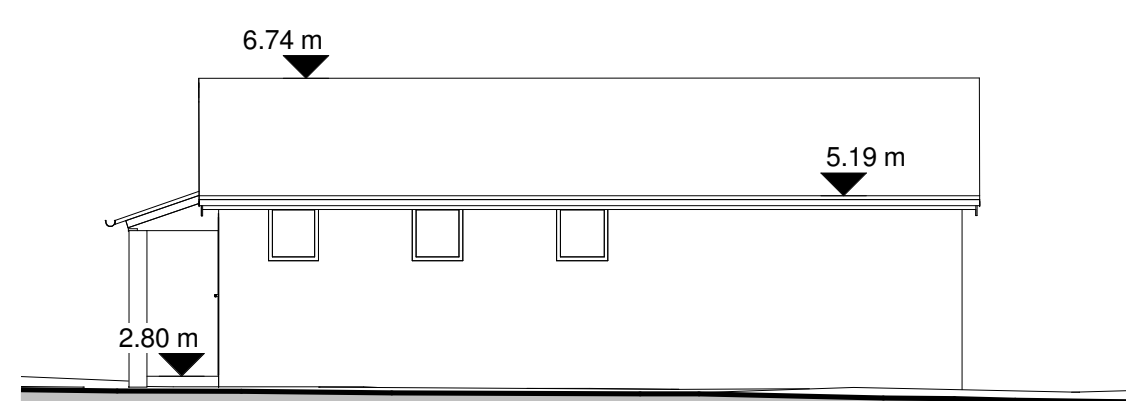


9 Elevation 17
1 : 100

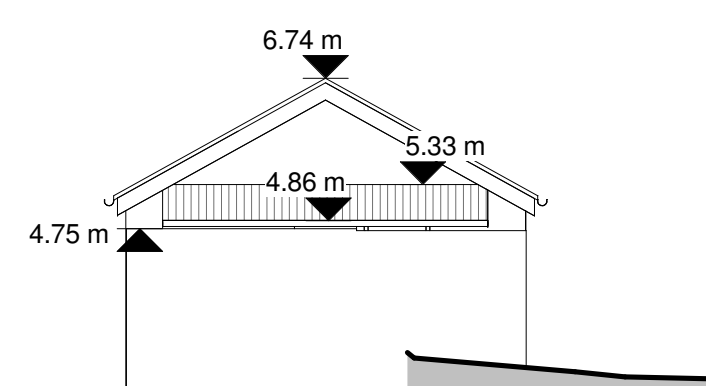

10 Elevation 18
1 : 100

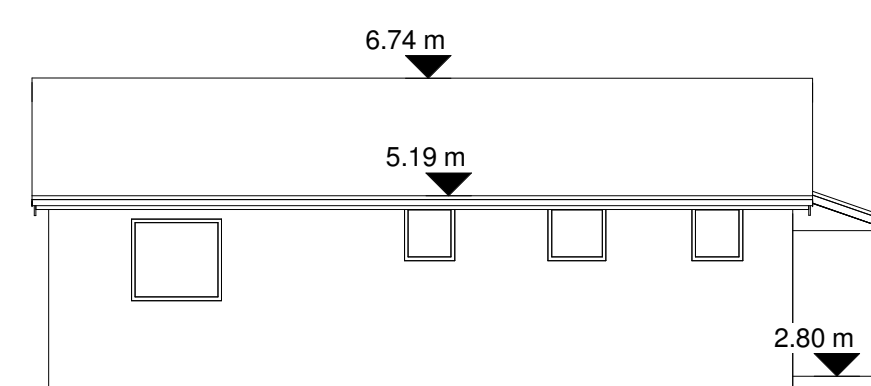

11 Elevation 19
1 : 100

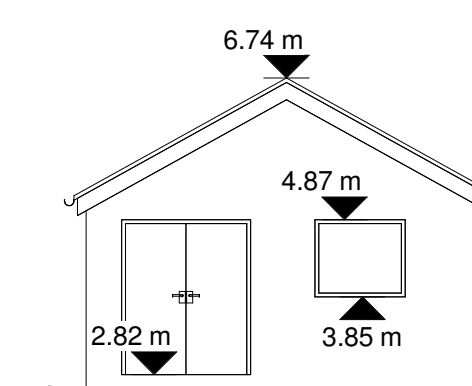

12 Elevation 20
1 : 100

NOTES :

1. Levels related to AHD
2. Origin: MGA

©PROJECT SURVEYORS-2018
REPRODUCTION WITHOUT WRITTEN
APPROVAL IS STRICTLY PROHIBITED

[illegible]

CLIENT : JATTCAL PROPERTY SOLUTIONS

DRAWN BY :	JT
DATUM :	AHD
ORIGIN :	MGA
JOB REF. :	B04627
DRAWING No.	07
CHECKED :	Checker
DATE OF SURVEY:	11-2019
REDUCTION RATIO :	1 : 100

PROJECT:
SYDNEY GRAMMER SCHOOL -
WEIGALL FIELDS
DRAWING TITLE:
ELEVATIONS - LOCATIONS 2-4

BELLA VISTA

ABN 20 068 433 974

PO Box 7419 BAULKHAM HILLS NSW 2153
SUITE 405, LEVEL 4, 14 LEXINGTON DRIVE
BELLA VISTA NSW 2153
T: +61 (02) 9056 1900
E: office@projectsurveyors.com.au

www.projectsurveyors.com.au



PROJECT SURVEYORS

Professional Innovative... Results.