



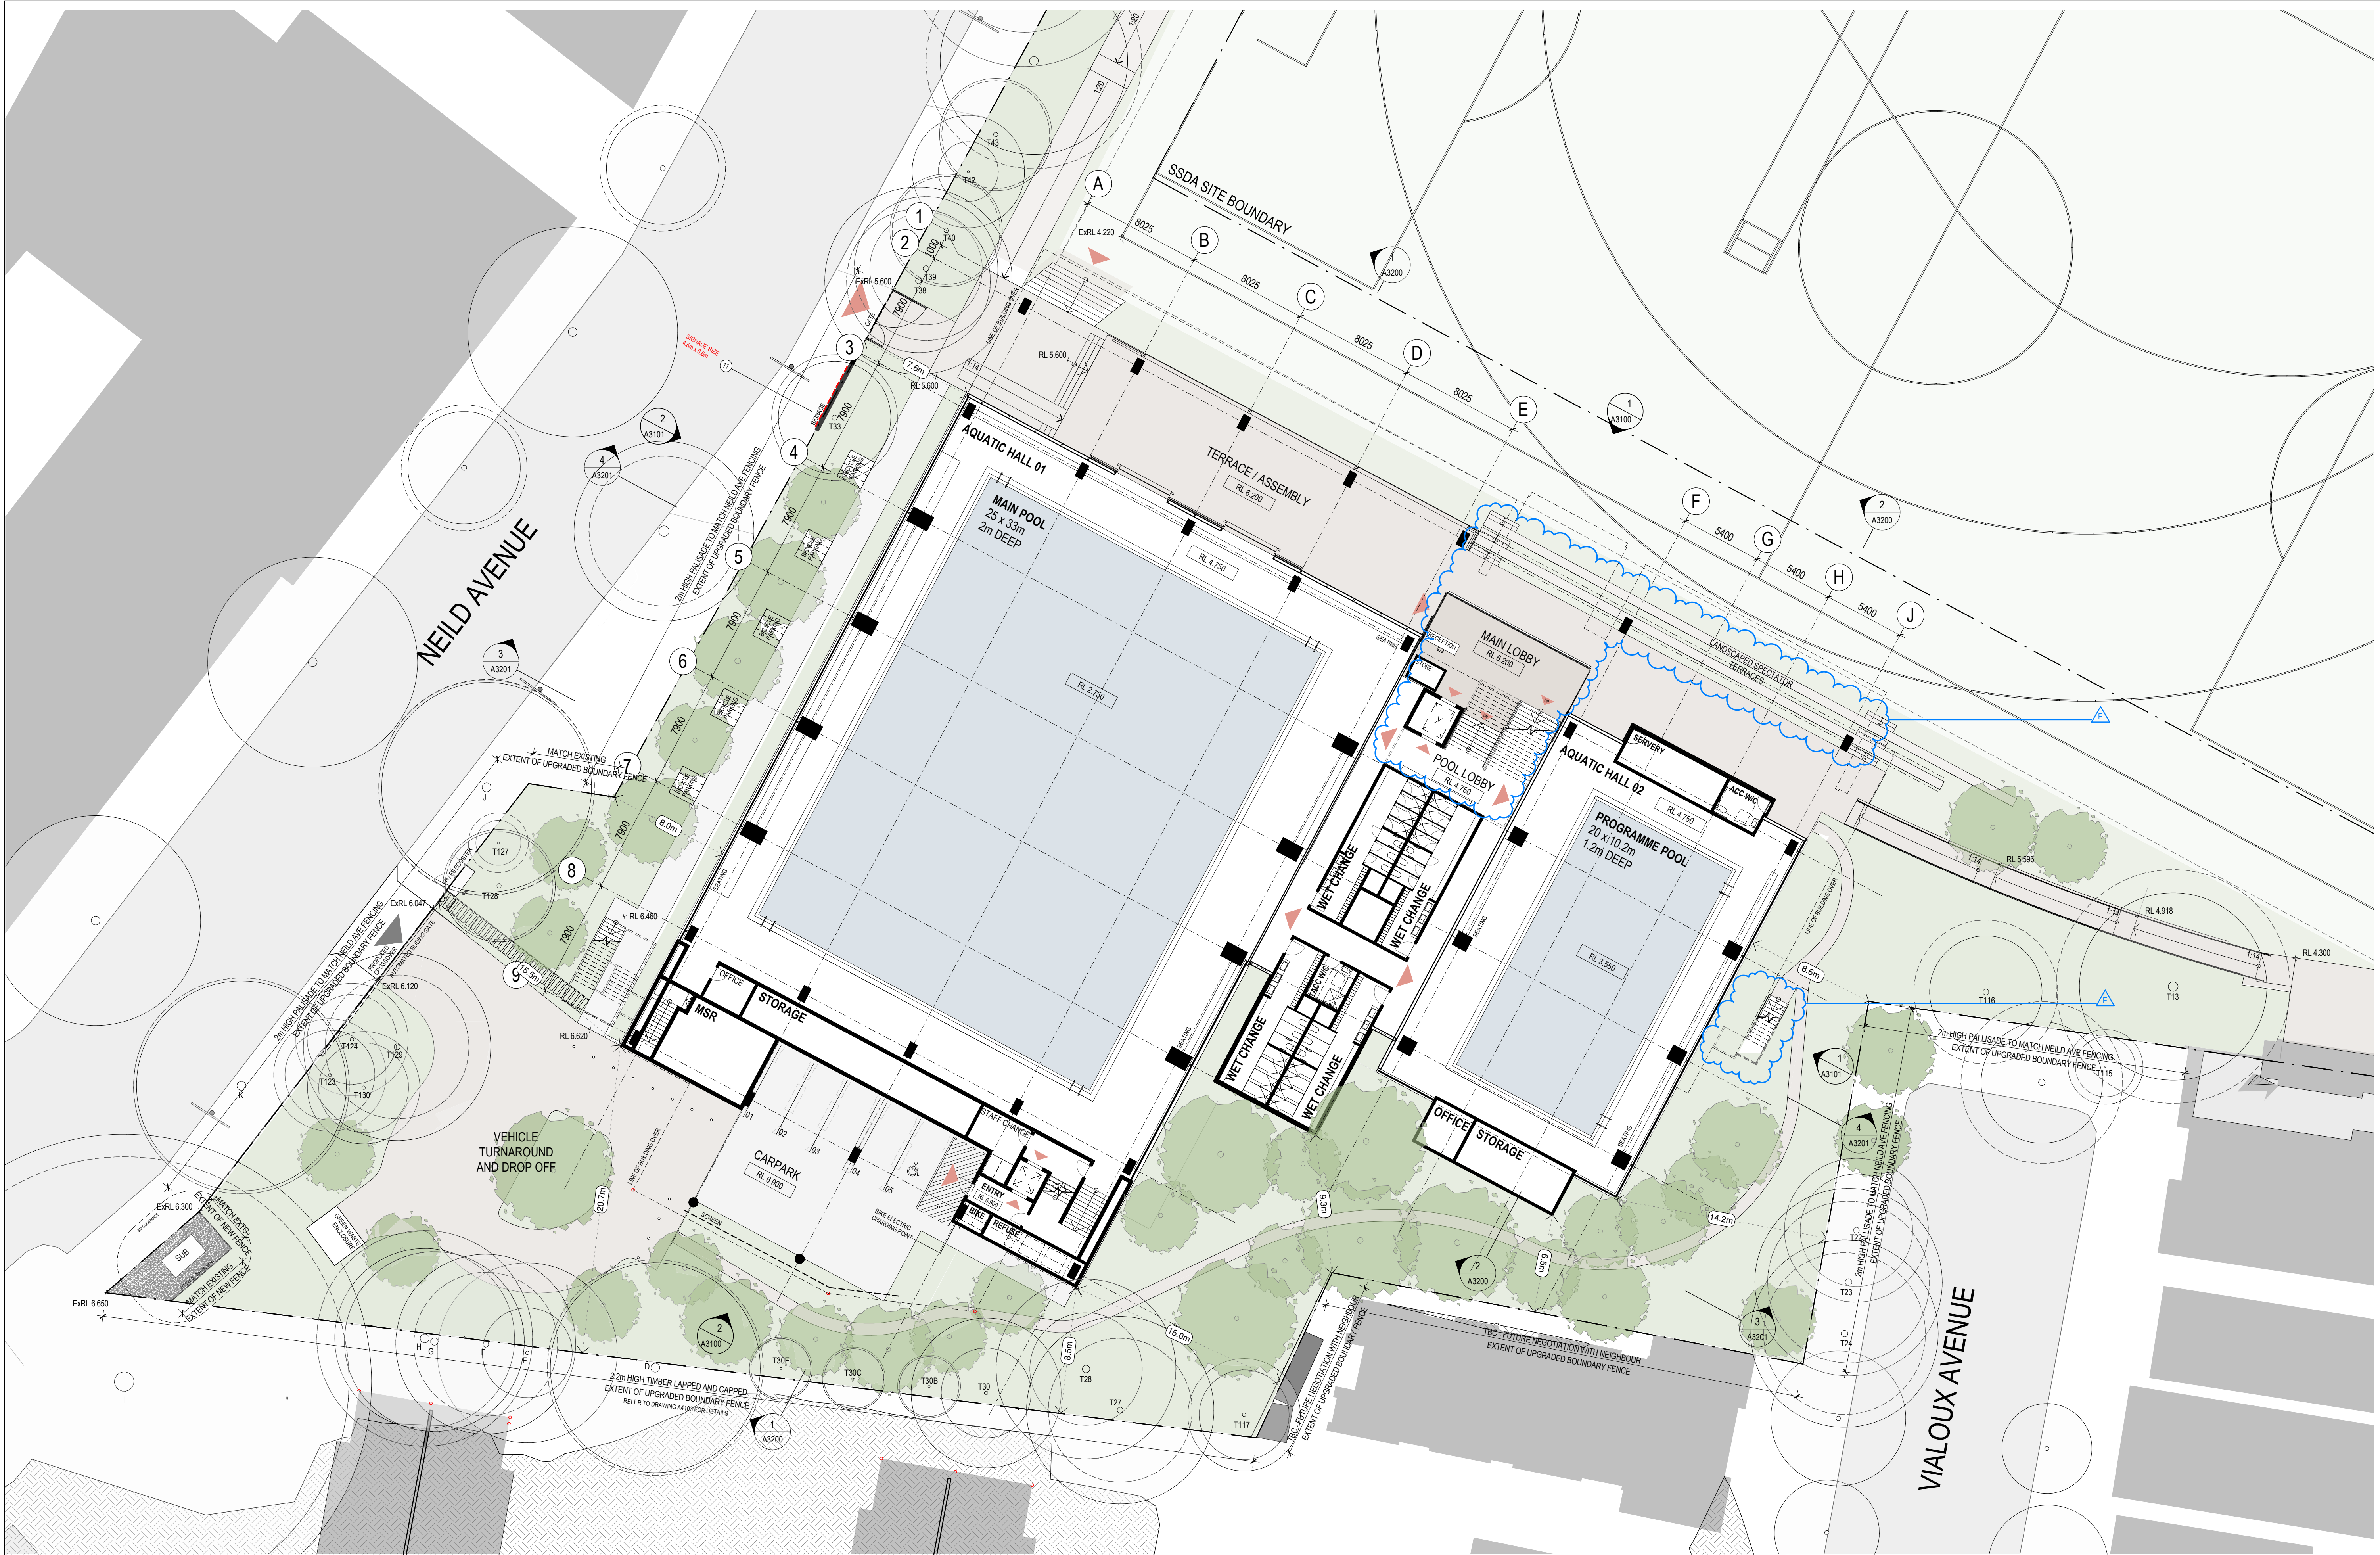

Revisions	No.	Date	Description	Checked	Approved
A	02/09/2020	ISSUED FOR SSDA	ADC	LC	
B	19/03/2021	ISSUED TO DPE FOR RIS			
C	10/06/2021	ISSUED TO DPE FOR RIS2			
D	19/10/2021	ISSUED TO IPC	ADC	LC	
E	29/03/2022	ISSUED TO DPE - CONDITION B1 AMENDMENT	LP	LC	

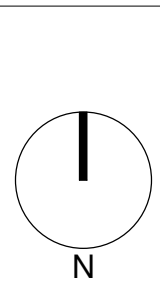


Client
Sydney Grammar School

Architect
AJ+C
ALLEN JACK+COTTIER
79 Myrtle Street Chippendale NSW 2008 AUSTRALIA
ph +61 2 9311 8222 fx +61 2 9311 8200
ABN 53 003 782 250


Project
SGS Weigall Sports Complex
Neild Ave, Rushcutters Bay

Drawing Title
**BUILDING 01
SPORTS FACILITIES BUILDING
GENERAL ARRANGEMENT PLAN
GROUND**
Sheet Status
NOT FOR CONSTRUCTION

Scale 1 : 200 @A1	Drawing No. A2101	Issue E
DRAFT		

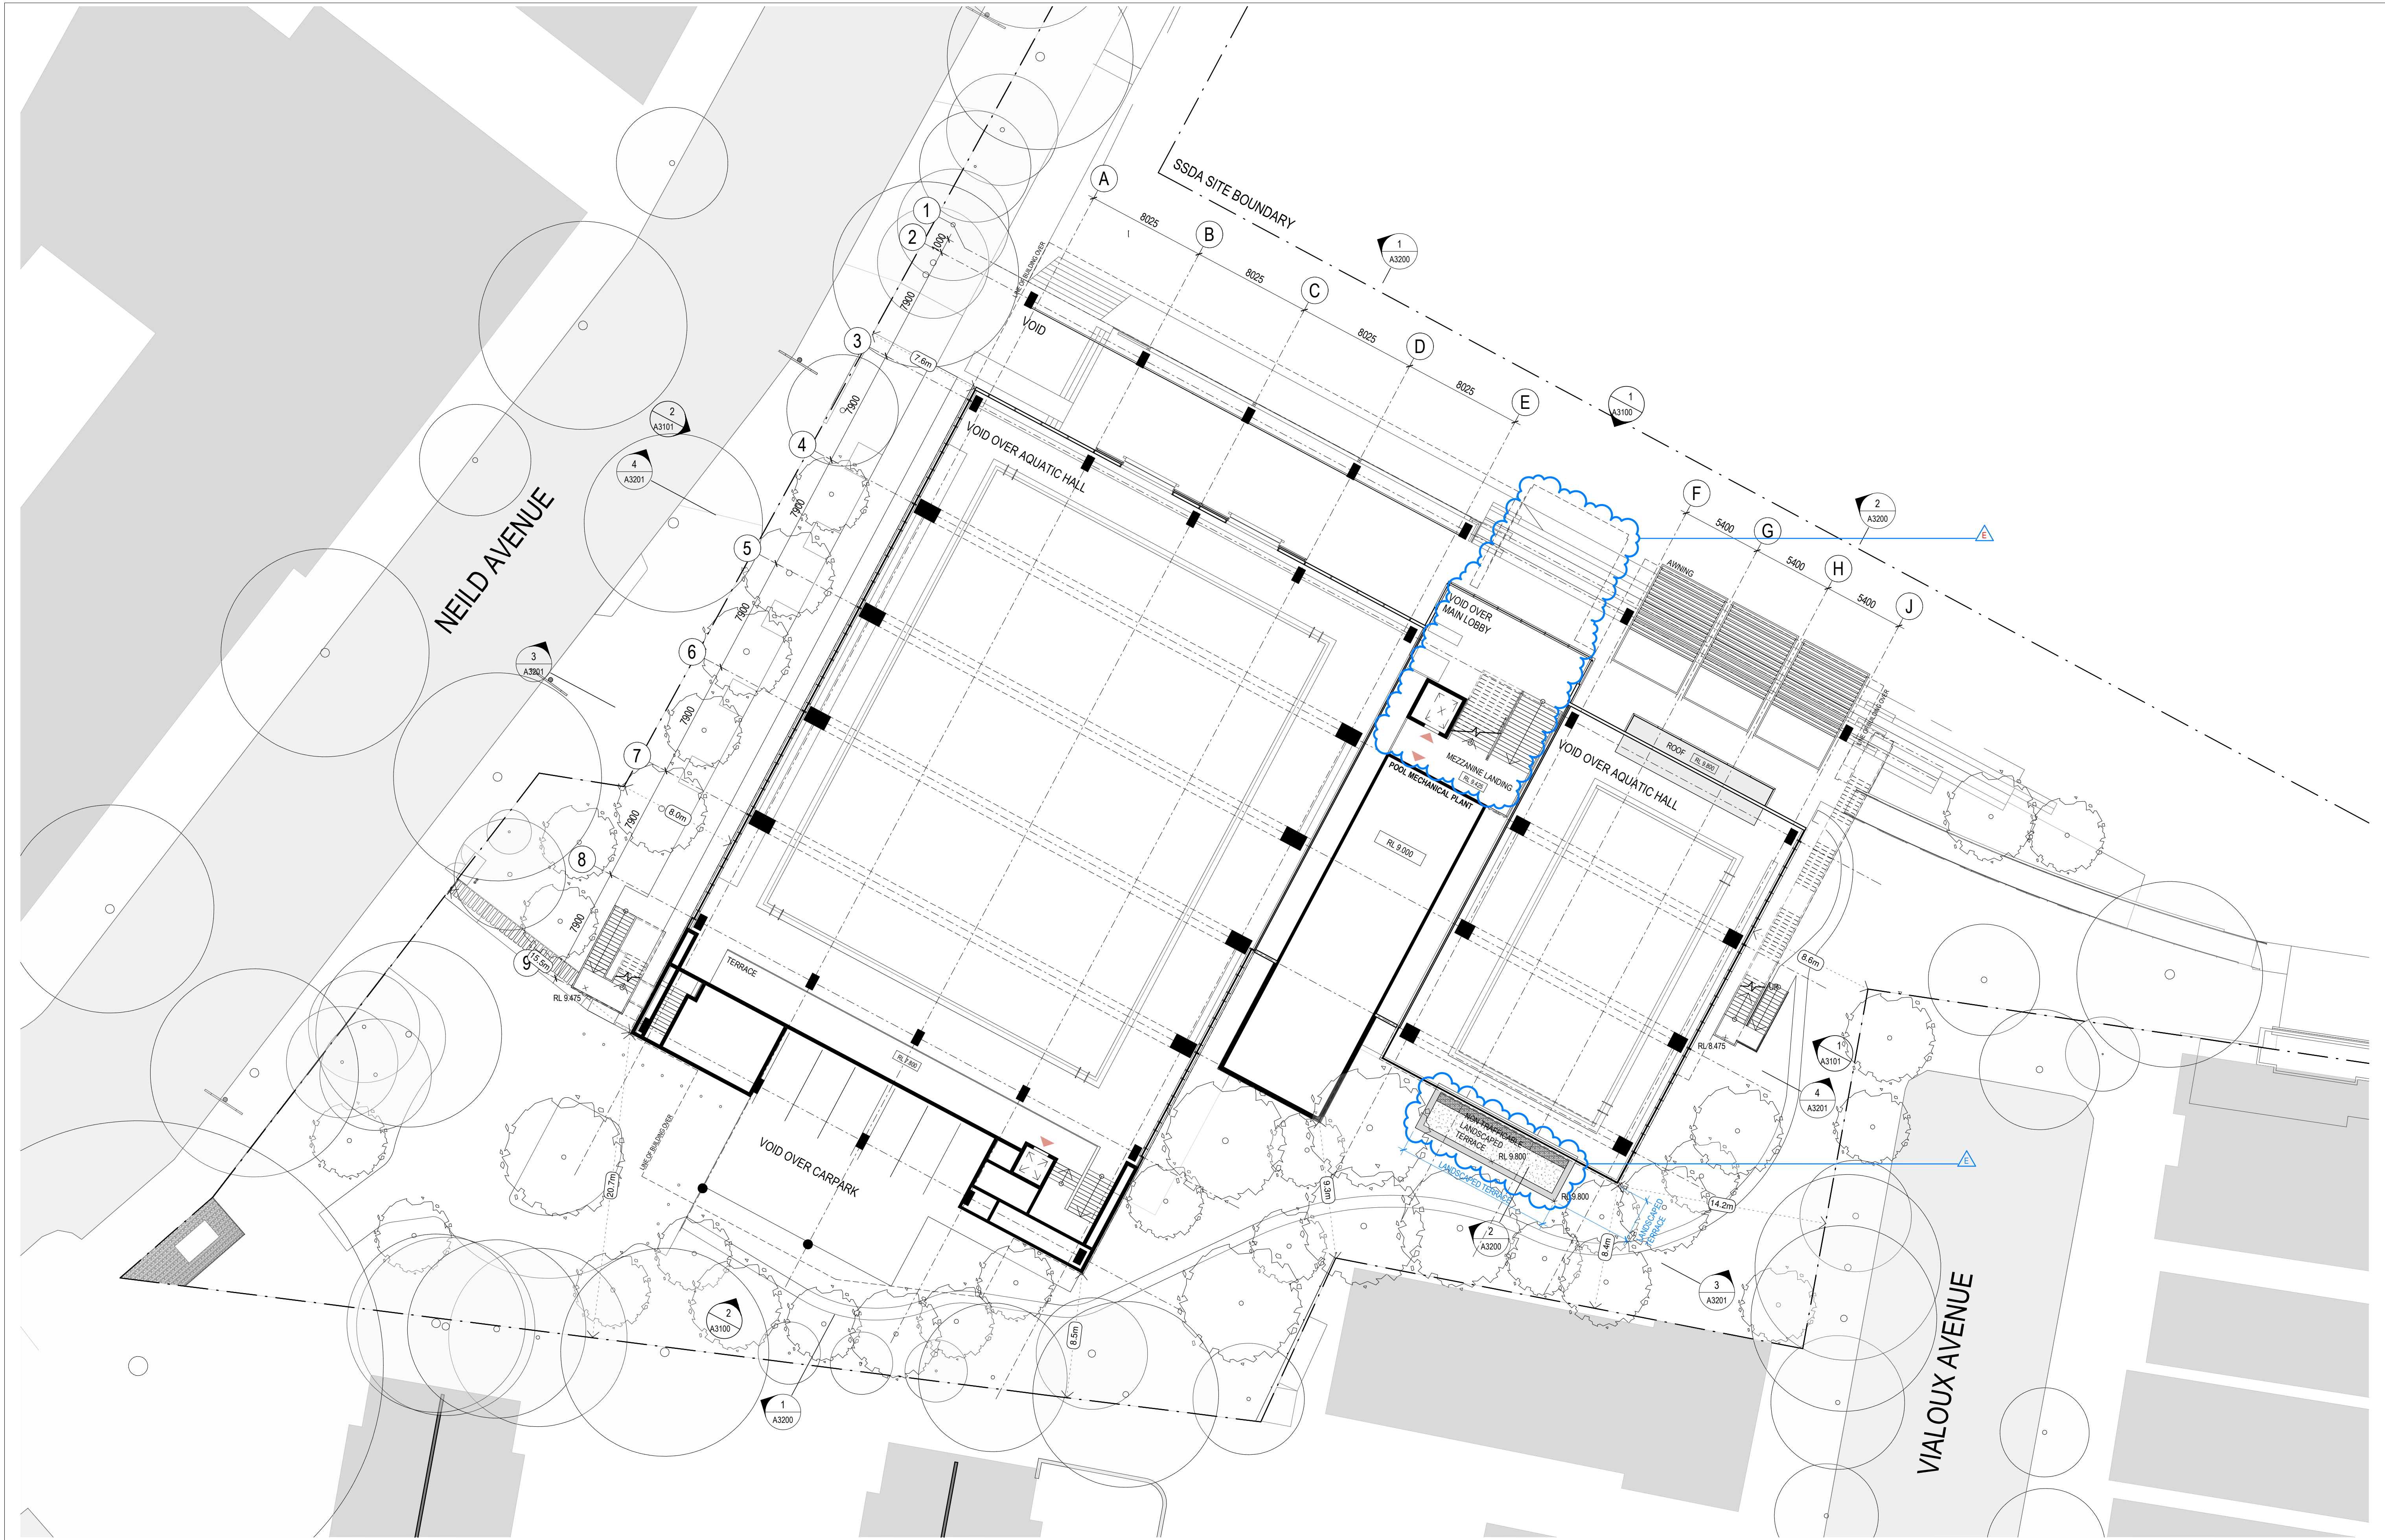

Revisions	No.	Date	Description	Checked	Approved
A	02/09/2020	ISSUED FOR SSDA	ADC	LC	
B	19/03/2021	ISSUED TO DPE FOR RIS			
C	10/06/2021	ISSUED TO DPE FOR RIS2			
D	19/10/2021	ISSUED TO IPC	ADC	LC	
E	29/03/2022	ISSUED TO DPE - CONDITION B1 AMENDMENT	LP	LC	

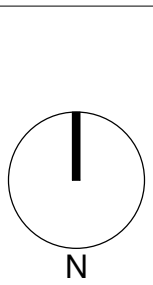

Key

Client
Sydney Grammar School

Architect
AJ+C
ALLEN JACK+COTTIER
79 Myrtle Street Chippendale NSW 2008 AUSTRALIA
ph +61 2 9311 8222 fx +61 2 9311 8200
ABN 53 003 782 250

Project
SGS Weigall Sports Complex
Neild Ave, Rushcutters Bay

Proj. No. 19086

Drawing Title
**BUILDING 01
SPORTS FACILITIES BUILDING
GENERAL ARRANGEMENT PLAN
MEZZANINE**


Sheet Status
NOT FOR CONSTRUCTION

Scale
1 : 200 @A1

Drawing No.
A2102

Issue
E

DRAFT

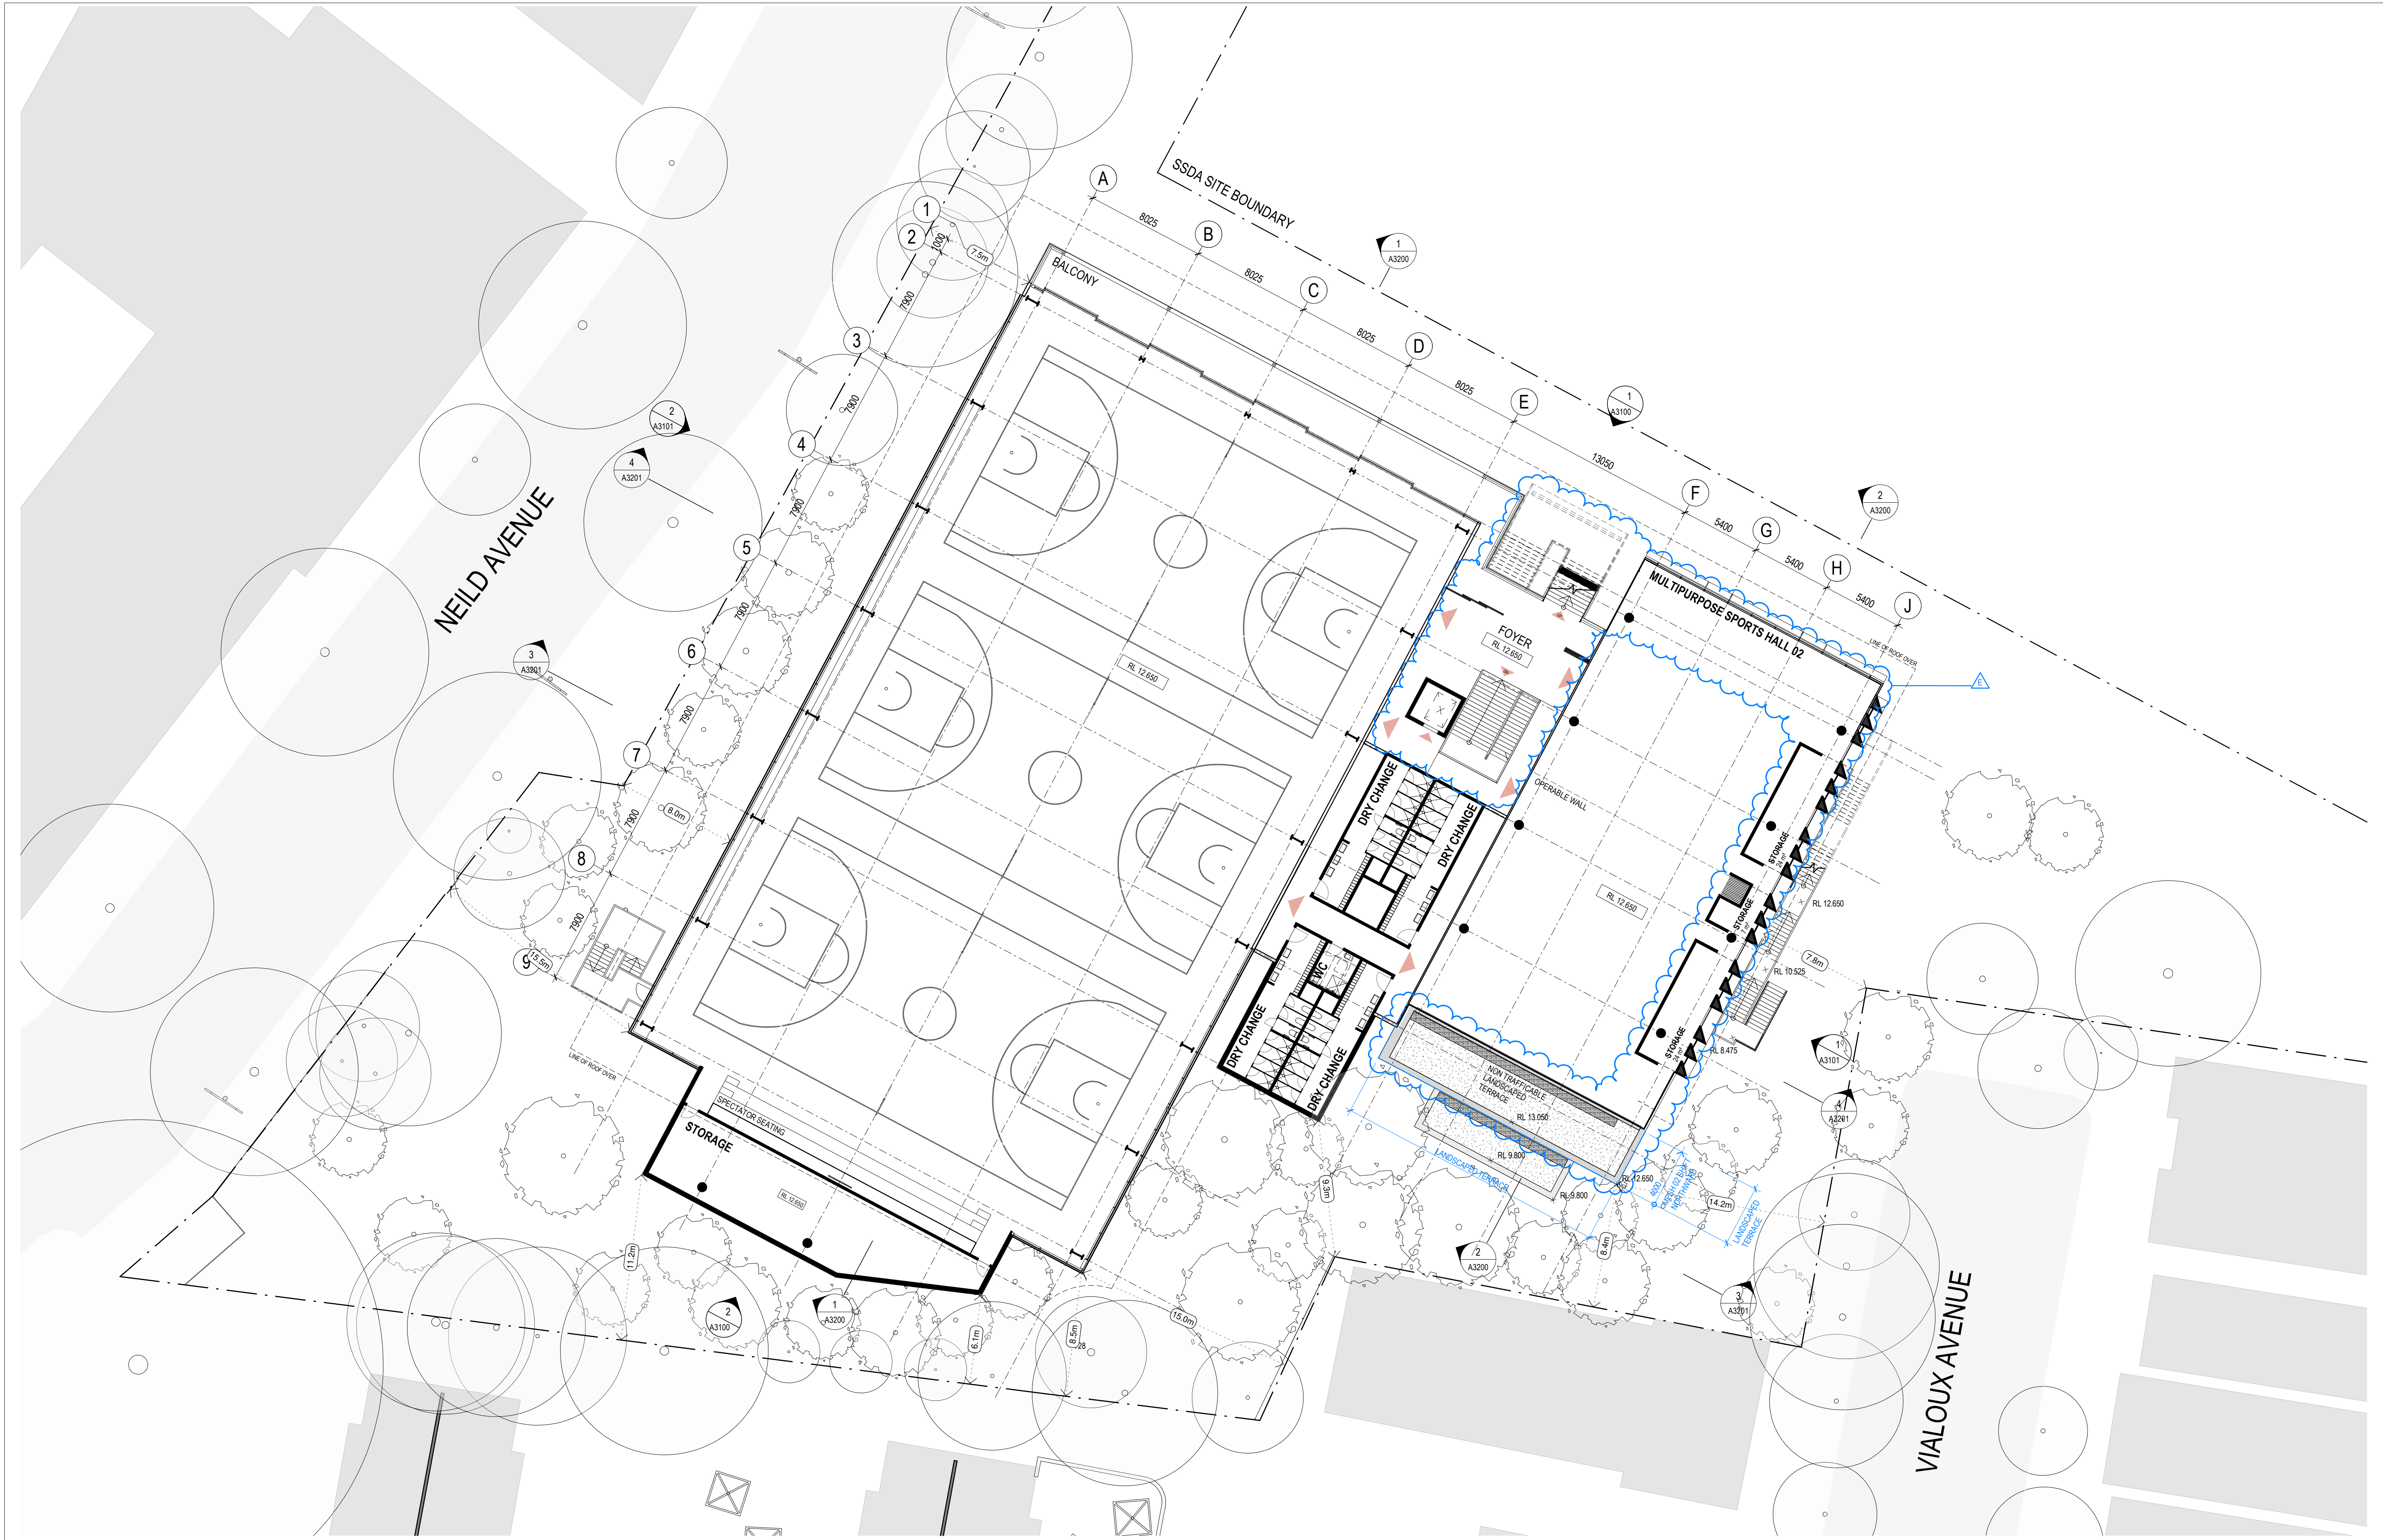

		<table><tr><th colspan="2">Revisions</th><th rowspan="2">Description</th><th rowspan="2">Checked</th><th rowspan="2">Approved</th></tr><tr><th>No.</th><th>Date</th></tr><tr><td>A</td><td>02/09/2020</td><td>ISSUED FOR SSDA</td><td>ADC</td><td>LC</td></tr><tr><td>B</td><td>19/03/2021</td><td>ISSUED TO DPE FOR RIS</td><td></td><td></td></tr><tr><td>C</td><td>10/06/2021</td><td>ISSUED TO DPE FOR RIS2</td><td></td><td></td></tr><tr><td>D</td><td>19/10/2021</td><td>ISSUED TO IPC</td><td>ADC</td><td>LC</td></tr><tr><td>E</td><td>29/03/2022</td><td>ISSUED TO DPE - CONDITION B1 AMENDMENT</td><td>LP</td><td>LC</td></tr></table>	Revisions		Description	Checked	Approved	No.	Date	A	02/09/2020	ISSUED FOR SSDA	ADC	LC	B	19/03/2021	ISSUED TO DPE FOR RIS			C	10/06/2021	ISSUED TO DPE FOR RIS2			D	19/10/2021	ISSUED TO IPC	ADC	LC	E	29/03/2022	ISSUED TO DPE - CONDITION B1 AMENDMENT	LP	LC	N	Key	Client Sydney Grammar School	Architect AJ+C ALLEN JACK+COTTIER 79 Myrtle Street Chippendale NSW 2008 AUSTRALIA ph +61 2 9311 8222 fx +61 2 9311 8200 ABN 53 003 782 250	Project SGS Weigall Sports Complex Neild Ave, Rushcutters Bay Proj. No. 19086	Drawing Title BUILDING 01 SPORTS FACILITIES BUILDING GENERAL ARRANGEMENT PLAN FIRST Sheet Status NOT FOR CONSTRUCTION	Scale 1 : 200 @A1 Drawing No. A2103 Issue E	DRAFT
Revisions		Description	Checked	Approved																																						
No.	Date	
A	02/09/2020	ISSUED FOR SSDA	ADC	LC																																						
B	19/03/2021	ISSUED TO DPE FOR RIS	
C	10/06/2021	ISSUED TO DPE FOR RIS2	
D	19/10/2021	ISSUED TO IPC	ADC	LC																																						
E	29/03/2022	ISSUED TO DPE - CONDITION B1 AMENDMENT	LP	LC																																						

NEILD AVENUE

VIALOUX AVENUE

SSDA SITE BOUNDARY

VOID OVER MAIN MULTIPURPOSE HALL 01

MULTIPURPOSE SPORTS HALL 03

EXTERNAL FOYER

MULTIPURPOSE SPORTS HALL 04


MECH PLANT

OPERABLE WALL

NON-TRAFFICABLE LANDSCAPED TERRACE

LANDSCAPED TERRACE

Revisions	No.	Date	Description	Checked	Approved
A	02/09/2020	ISSUED FOR SSDA	ADC	LC	
B	19/03/2021	ISSUED TO DRIE FOR RIS			
C	10/06/2021	ISSUED TO DRIE FOR RIS2			
D	19/10/2021	ISSUED TO IPC	ADC	LC	
E	29/03/2022	ISSUED TO DRIE - CONDITION B1 AMENDMENT	LP	LC	

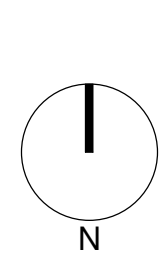

Client
Sydney Grammar School

Architect
AJ+C
ALLEN JACK+COTTIER
79 Myrtle Street Chippendale NSW 2008 AUSTRALIA
ph +61 2 9311 8222 fx +61 2 9311 8200
ABN 53 003 782 250

Project
SGS Weigall Sports Complex
Neild Ave, Rushcutters Bay

Proj. No. 19086

Drawing Title
**BUILDING 01
SPORTS FACILITIES BUILDING
GENERAL ARRANGEMENT PLAN
SECOND**


Sheet Status
NOT FOR CONSTRUCTION

Scale
1 : 200 @A1


Drawing No.
A2104

Issue
E

DRAFT

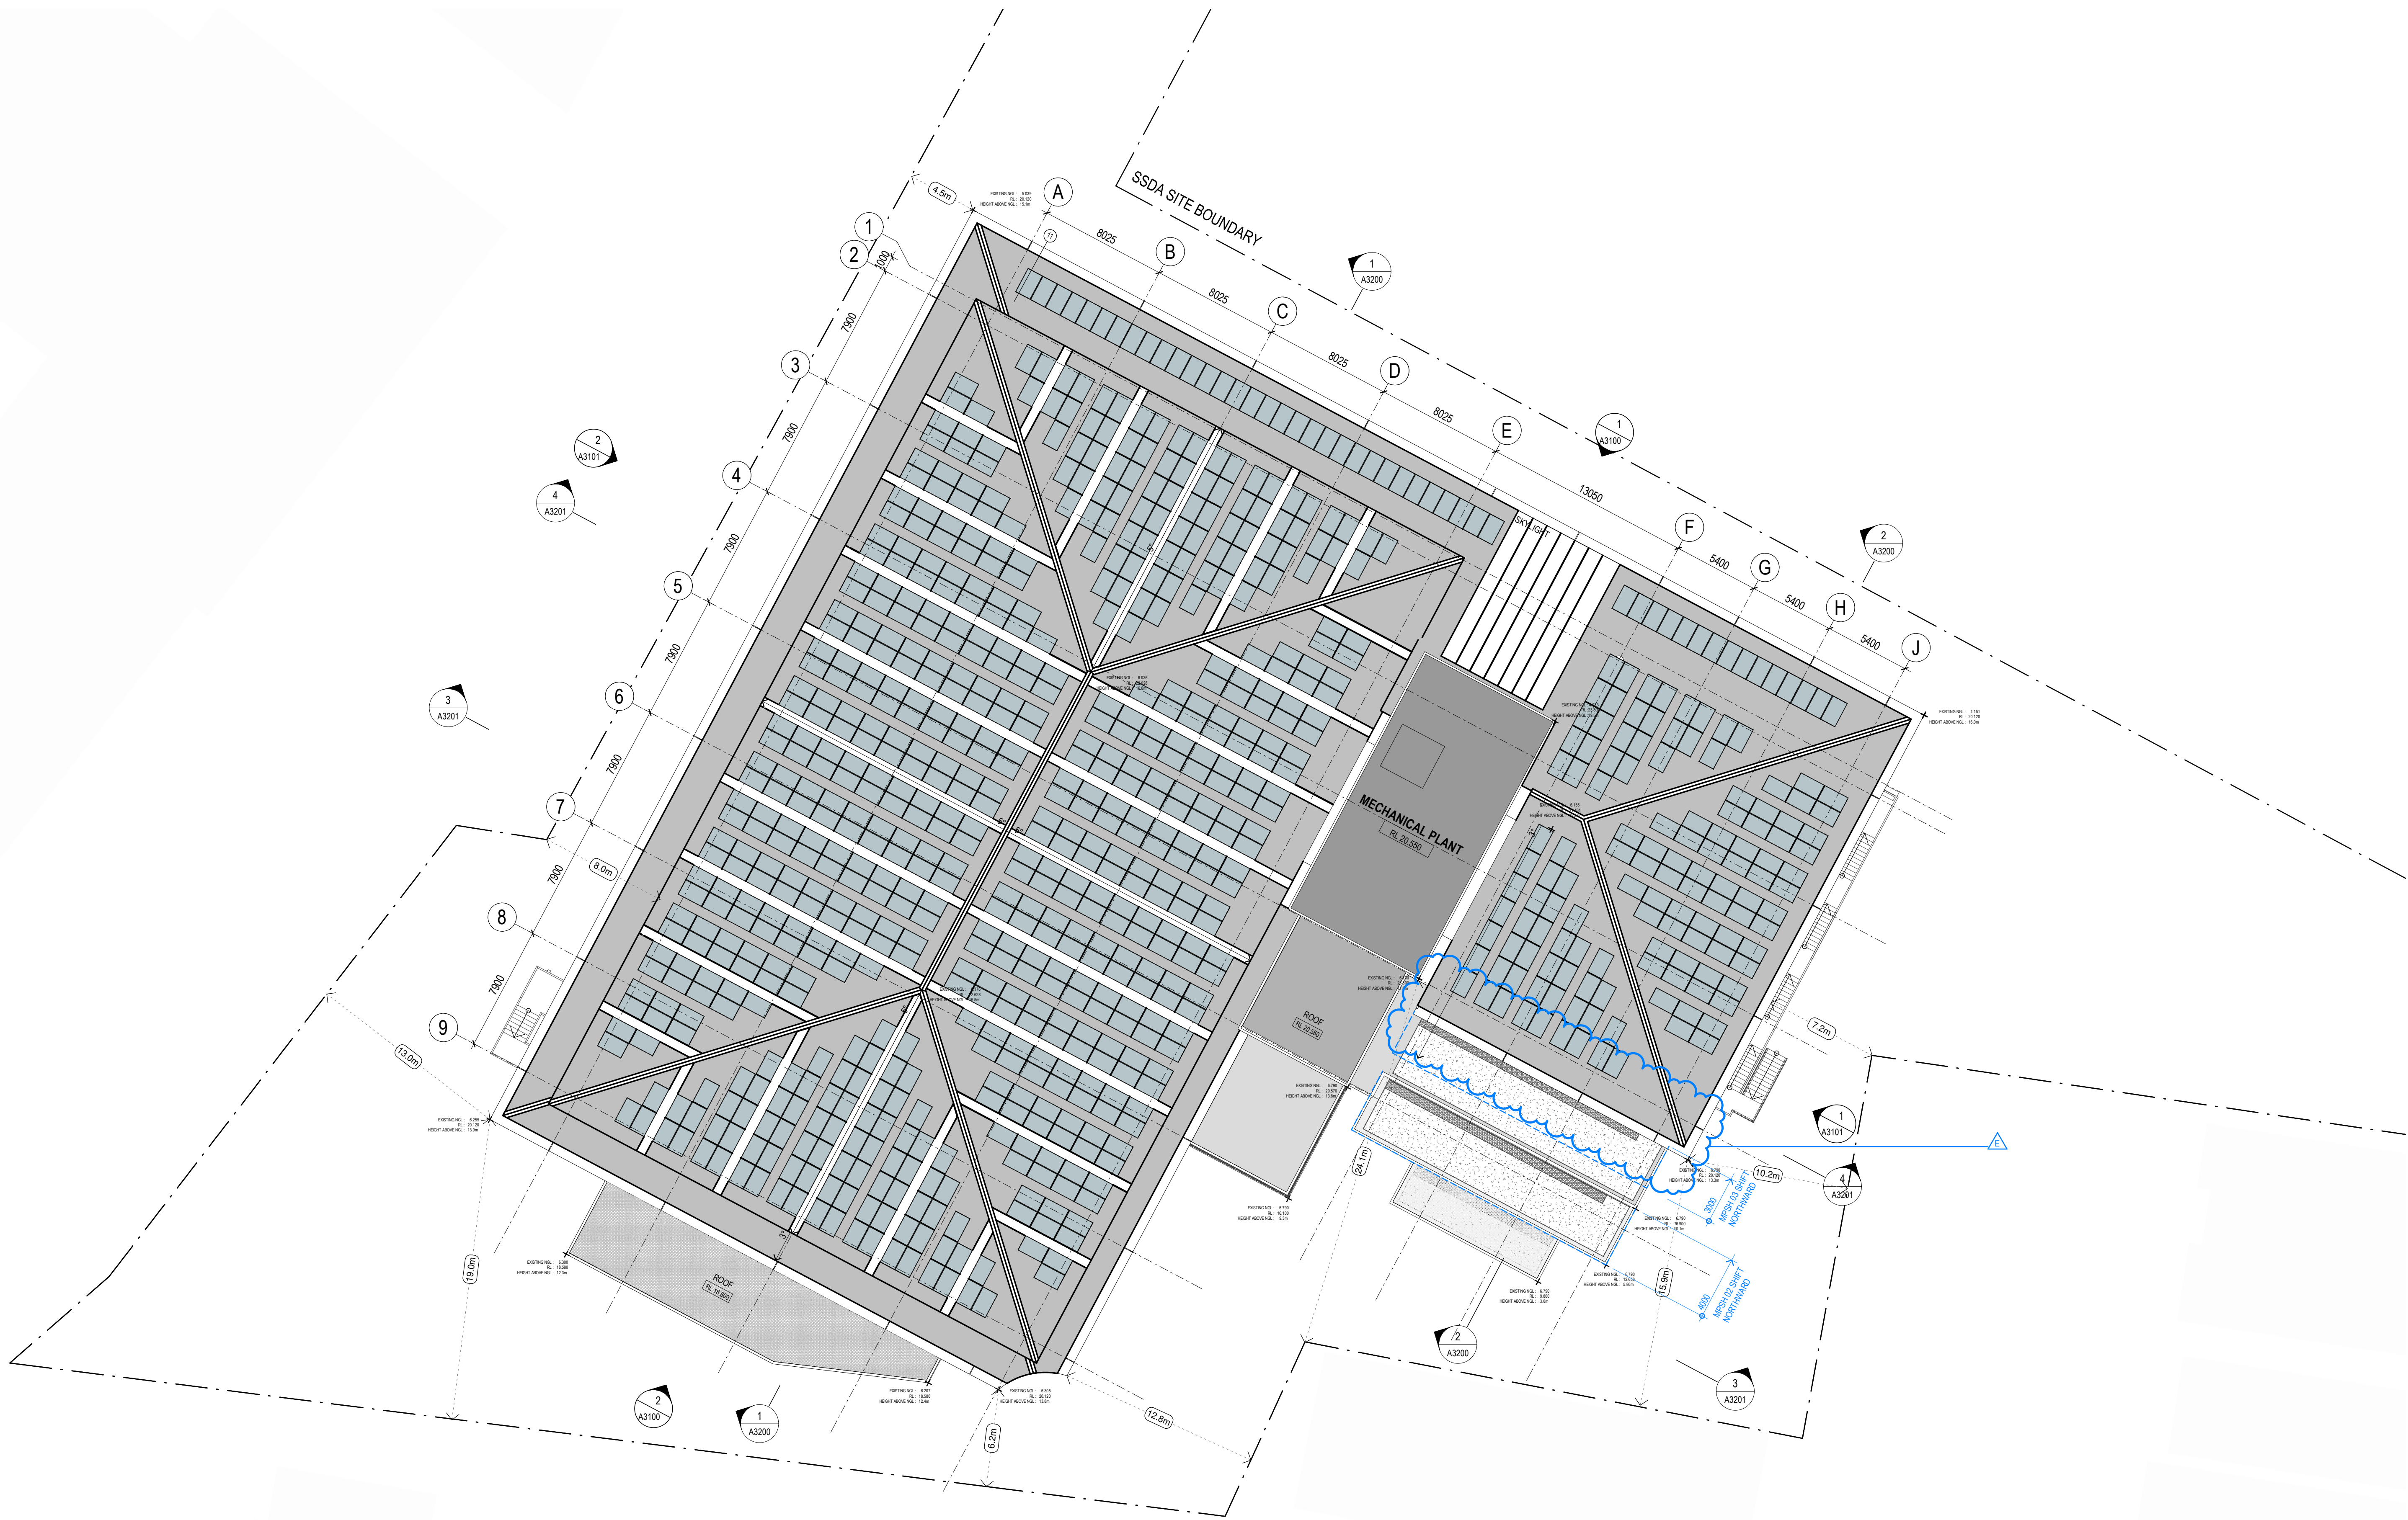

Revisions	No.	Date	Description	Checked	Approved
A	02/09/2020	ISSUED FOR SSDA	ADC	LC	
B	19/03/2021	ISSUED TO DPE FOR RIS			
C	10/06/2021	ISSUED TO DPE FOR RIS2			
D	19/10/2021	ISSUED TO IPC	ADC	LC	
E	29/03/2022	ISSUED TO DPE - CONDITION B1 AMENDMENT	LP	LC	

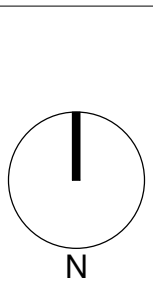

Client
Sydney Grammar School

Architect
AJ+C
ALLEN JACK+COTTIER
79 Myrtle Street Chippendale NSW 2008 AUSTRALIA
ph +61 2 9311 8222 fx +61 2 9311 8200
ABN 53 003 782 250

Project
SGS Weigall Sports Complex
Neild Ave, Rushcutters Bay

Proj. No. 19086

Drawing Title
**BUILDING 01
SPORTS FACILITIES BUILDING
GENERAL ARRANGEMENT PLAN
ROOF**


Sheet Status
NOT FOR CONSTRUCTION

Scale
1 : 200 @A1


Drawing No.
A2105

Issue
E

DRAFT

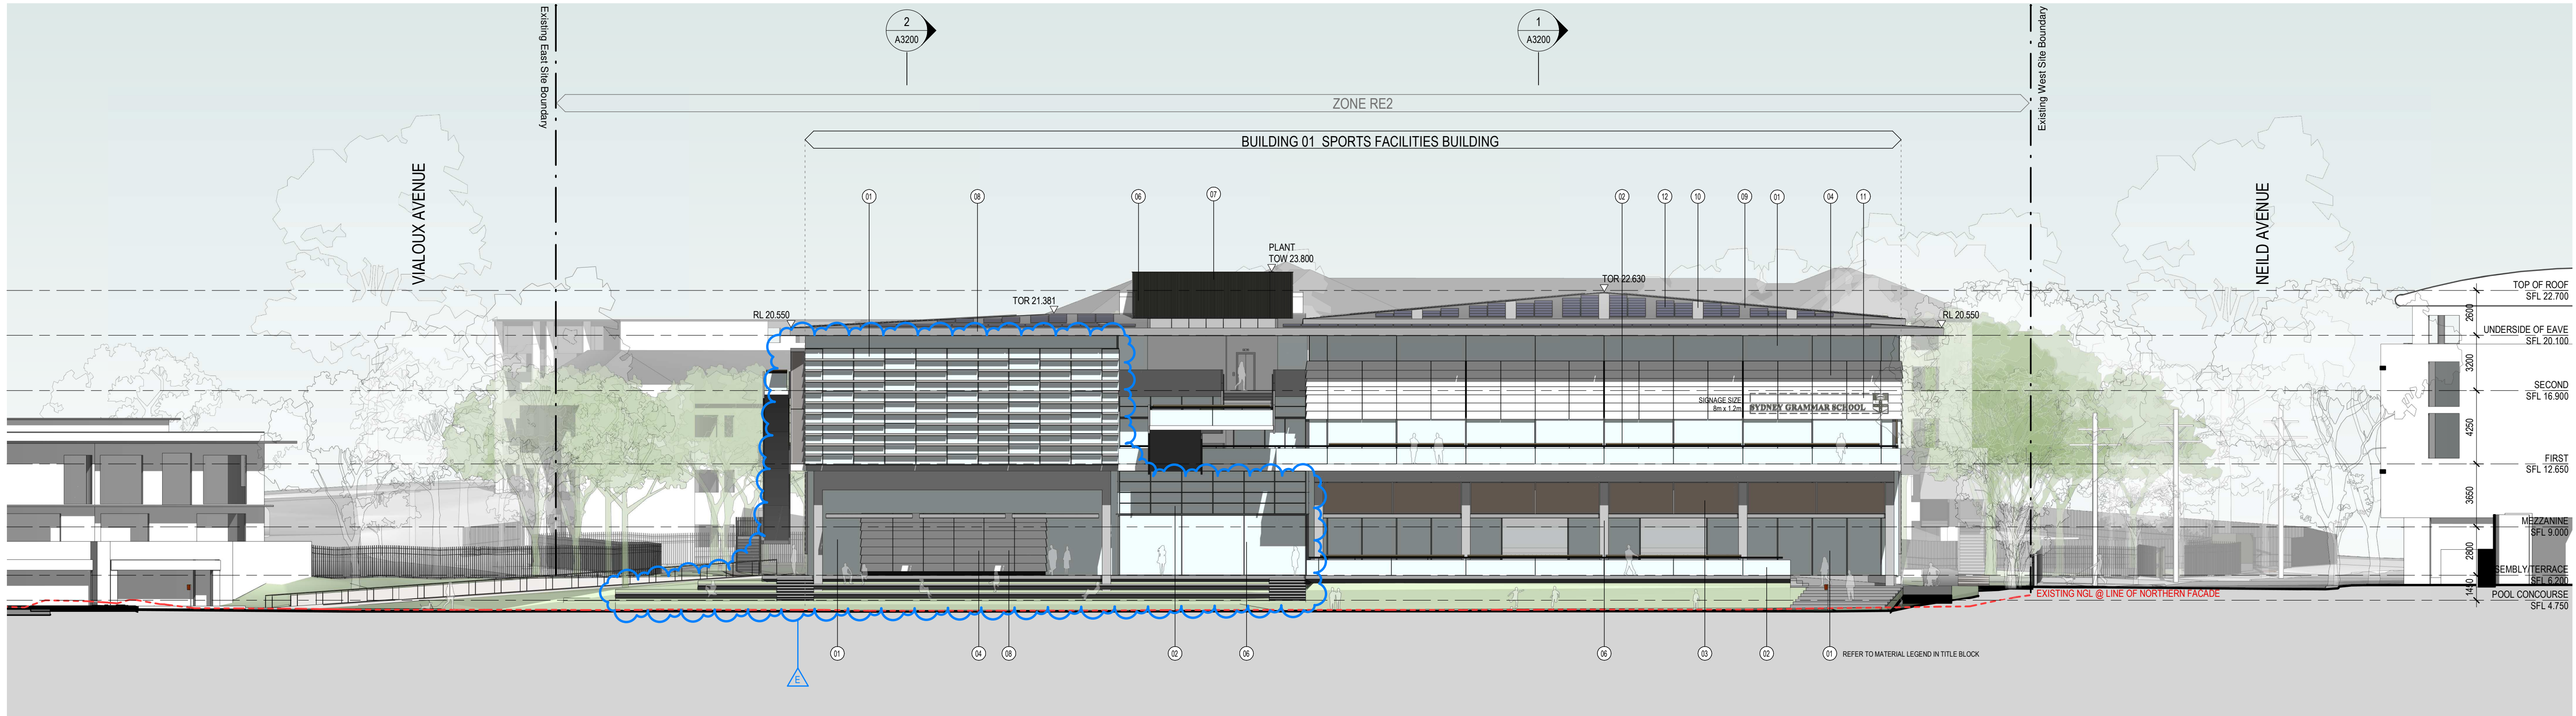

1 NORTH ELEVATION

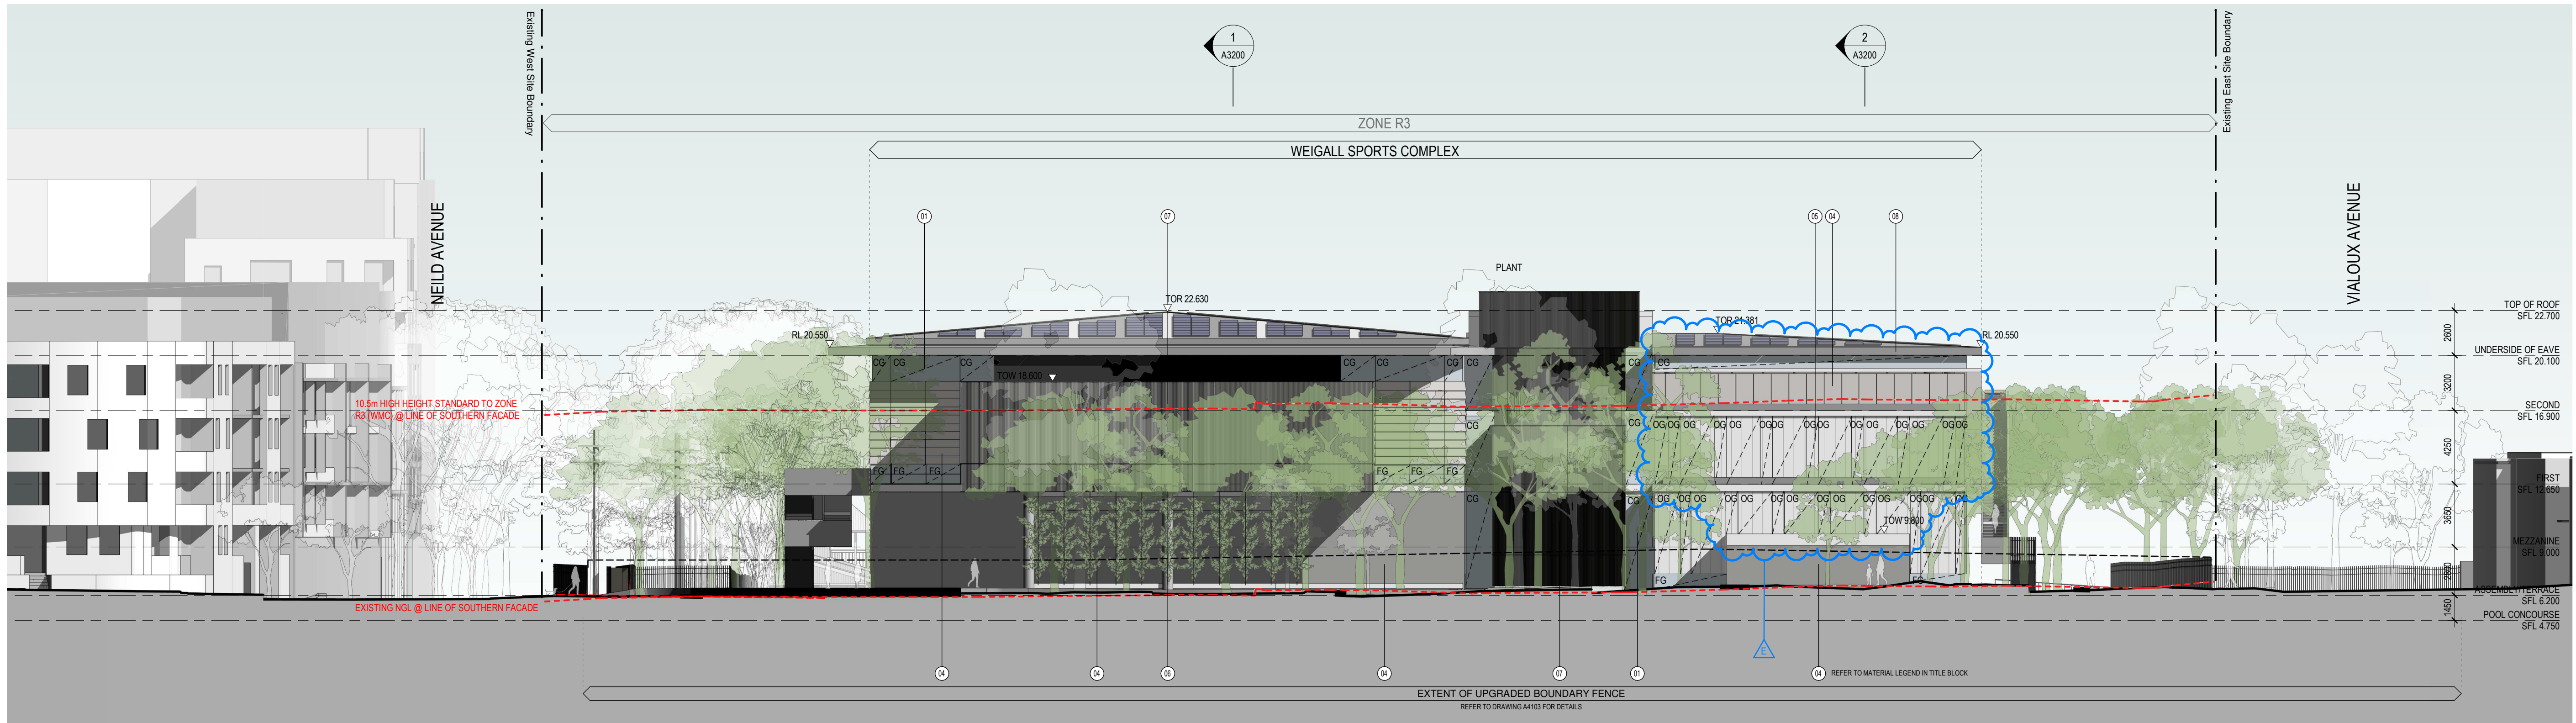

2 SOUTH ELEVATION

MATERIAL LEGEND:	
(1) GLAZING	(8) CONCRETE / MASONRY
(2) BALUSTRADE	(9) LOUVRES
(3) OPERABLE SCREENS	(10) STEELWORK
(4) SOLID WALL CLADDING	(11) SOLID ROOF CLADDING
(5) OBSCURE GLAZING/CLADDING	(12) SEMI-OPAQUE ROOF CLADDING
(6) SIGNAGE	(13) PHOTOVOLTAIC ARRAY

Revisions		
No.	Date	Description
A	02/09/2020	ISSUED FOR SSDA
B	19/03/2021	ISSUED TO DPIE FOR RIS
C	10/06/2021	ISSUED TO DPIE FOR RIS2
D	19/10/2021	ISSUED TO IPC
E	29/03/2022	ISSUED TO DPIE - CONDITION B1 AMENDMENT



Key	
CG	CLEAR GLAZING
FG	FRITTED GLAZING
OG	OBSCURE GLAZING/CLADDING


Client
Sydney Grammar School

Architect
AJ+C
ALLEN JACK+COTTIER
79 Myrtle Street Chippendale NSW 2008 AUSTRALIA
ph +61 2 9311 8222 fx +61 2 9311 8200
ABN 53 003 782 250


Project
SGS Weigall Sports Complex
Neild Ave, Rushcutters Bay
Proj. No. 19086

Drawing Title
BUILDING 01
SPORTS FACILITIES BUILDING
ELEVATIONS
NORTH AND SOUTH
Sheet Status
NOT FOR CONSTRUCTION

Scale
1 : 200 @ A1
Drawing No.
A3100
Issue
E
DRAFT

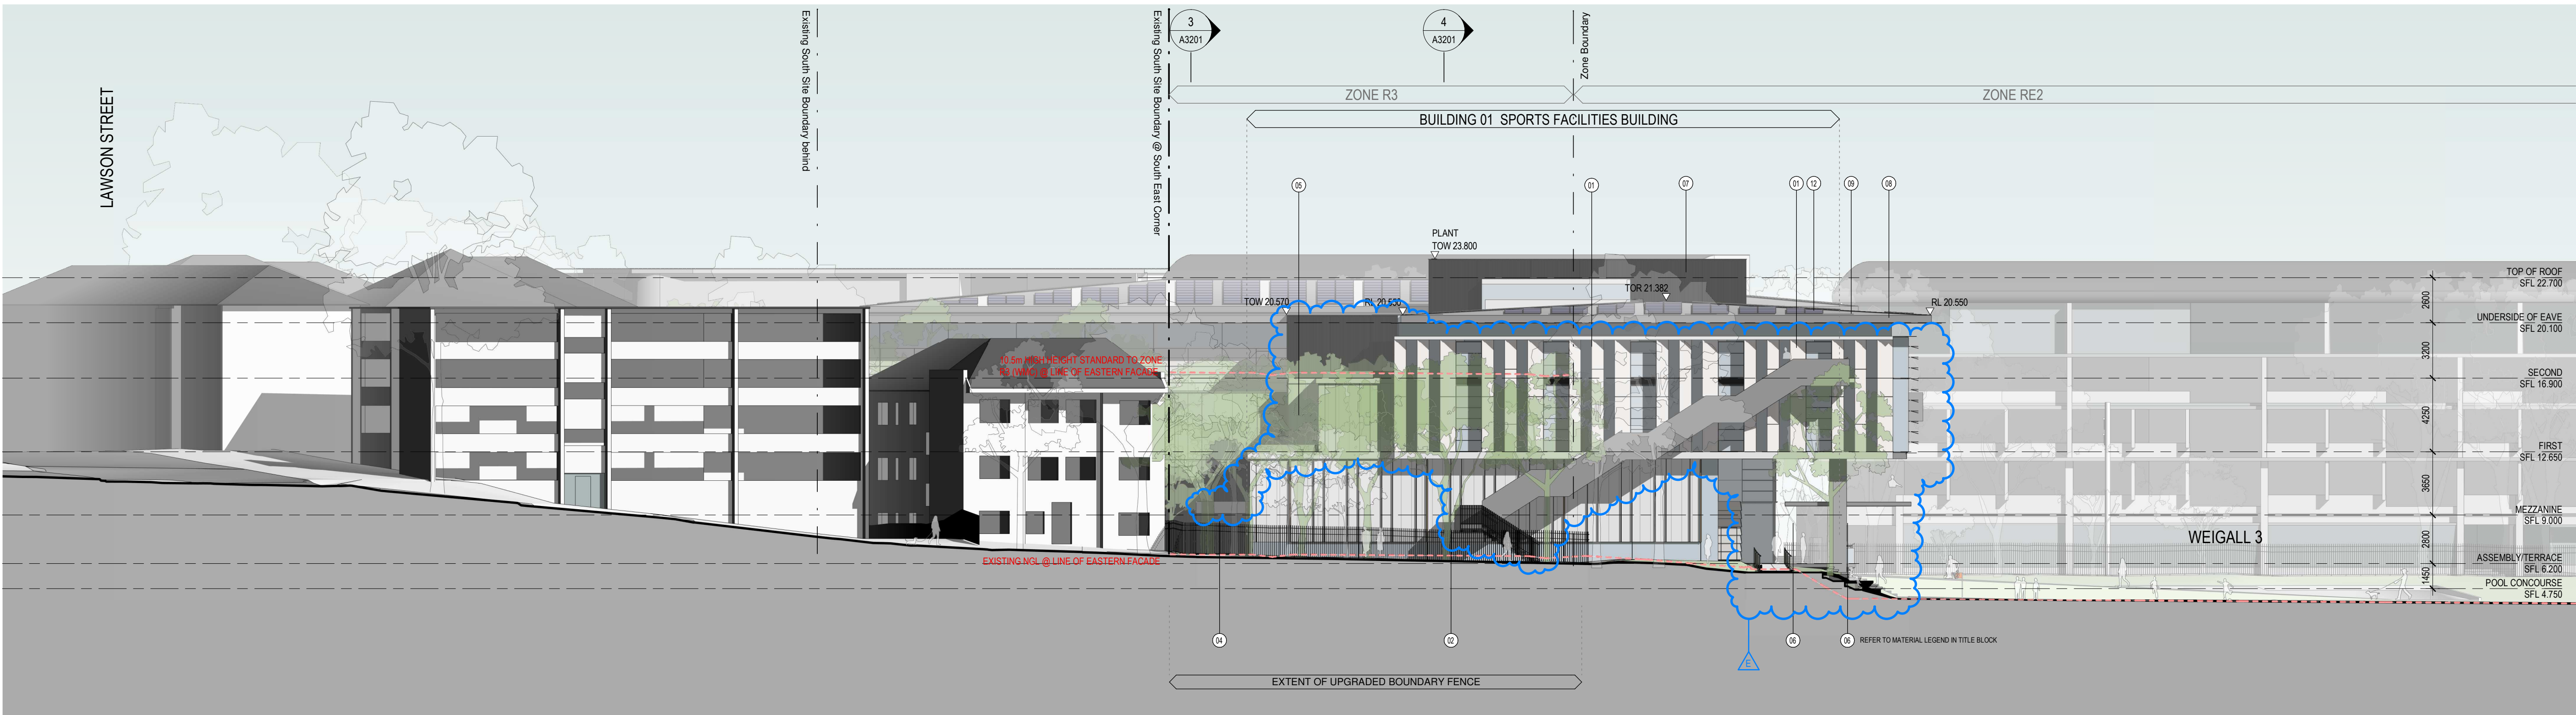

1 EAST ELEVATION

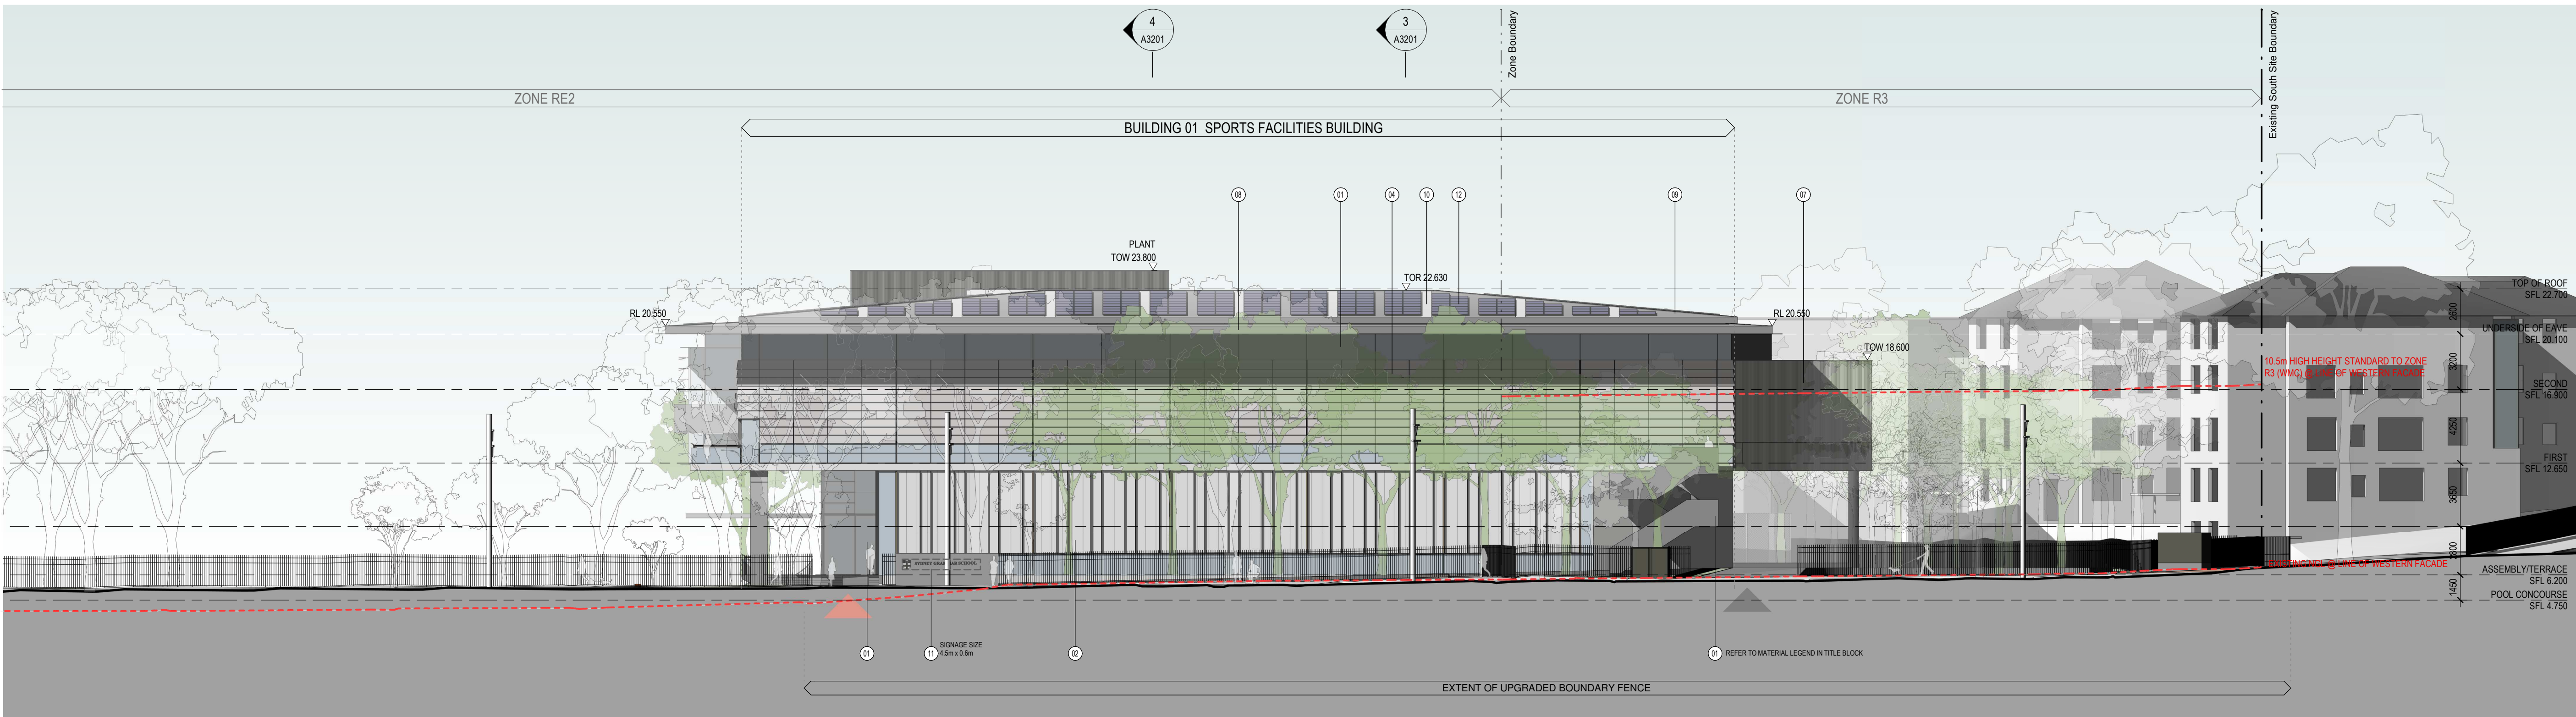

2 WEST ELEVATION

MATERIAL LEGEND:	
(1) GLAZING	(8) CONCRETE MASONRY
(2) BALUSTRADE	(9) LOUVRES
(3) OPERABLE SCREENS	(10) STEELWORK
(4) SOLID WALL CLADDING	(11) SOLID ROOF CLADDING
(5) OBSCURE GLAZING/CLADDING	(12) SEMI-OPAQUE ROOF CLADDING

Revisions	No.	Date	Description	Checked	Approved
A	02/09/2021	ISSUED FOR SSDA	ADC	LC	
B	13/03/2021	ISSUED TO DPE FOR RIS			
C	10/06/2021	ISSUED TO DPE FOR RIS2			
D	19/10/2021	ISSUED TO IPC	ADC	LC	
E	29/03/2022	ISSUED TO DPE - CONDITION B1 AMENDMENT	LP	LC	

Key

Client
Sydney Grammar School

Architect
AJ+C
ALLEN JACK+COTTIER
79 Myrtle Street Chippendale NSW 2008 AUSTRALIA
ph +61 2 9311 8222 fx +61 2 9311 8200
ABN 53 003 782 250

Project
SGS Weigall Sports Complex
Neild Ave, Rushcutters Bay

Drawing Title
**BUILDING 01
SPORTS FACILITIES BUILDING
ELEVATIONS
EAST AND WEST**


Sheet Status
NOT FOR CONSTRUCTION

Scale
1 : 200 @A1


Drawing No.
A3101

Issue
E

DRAFT

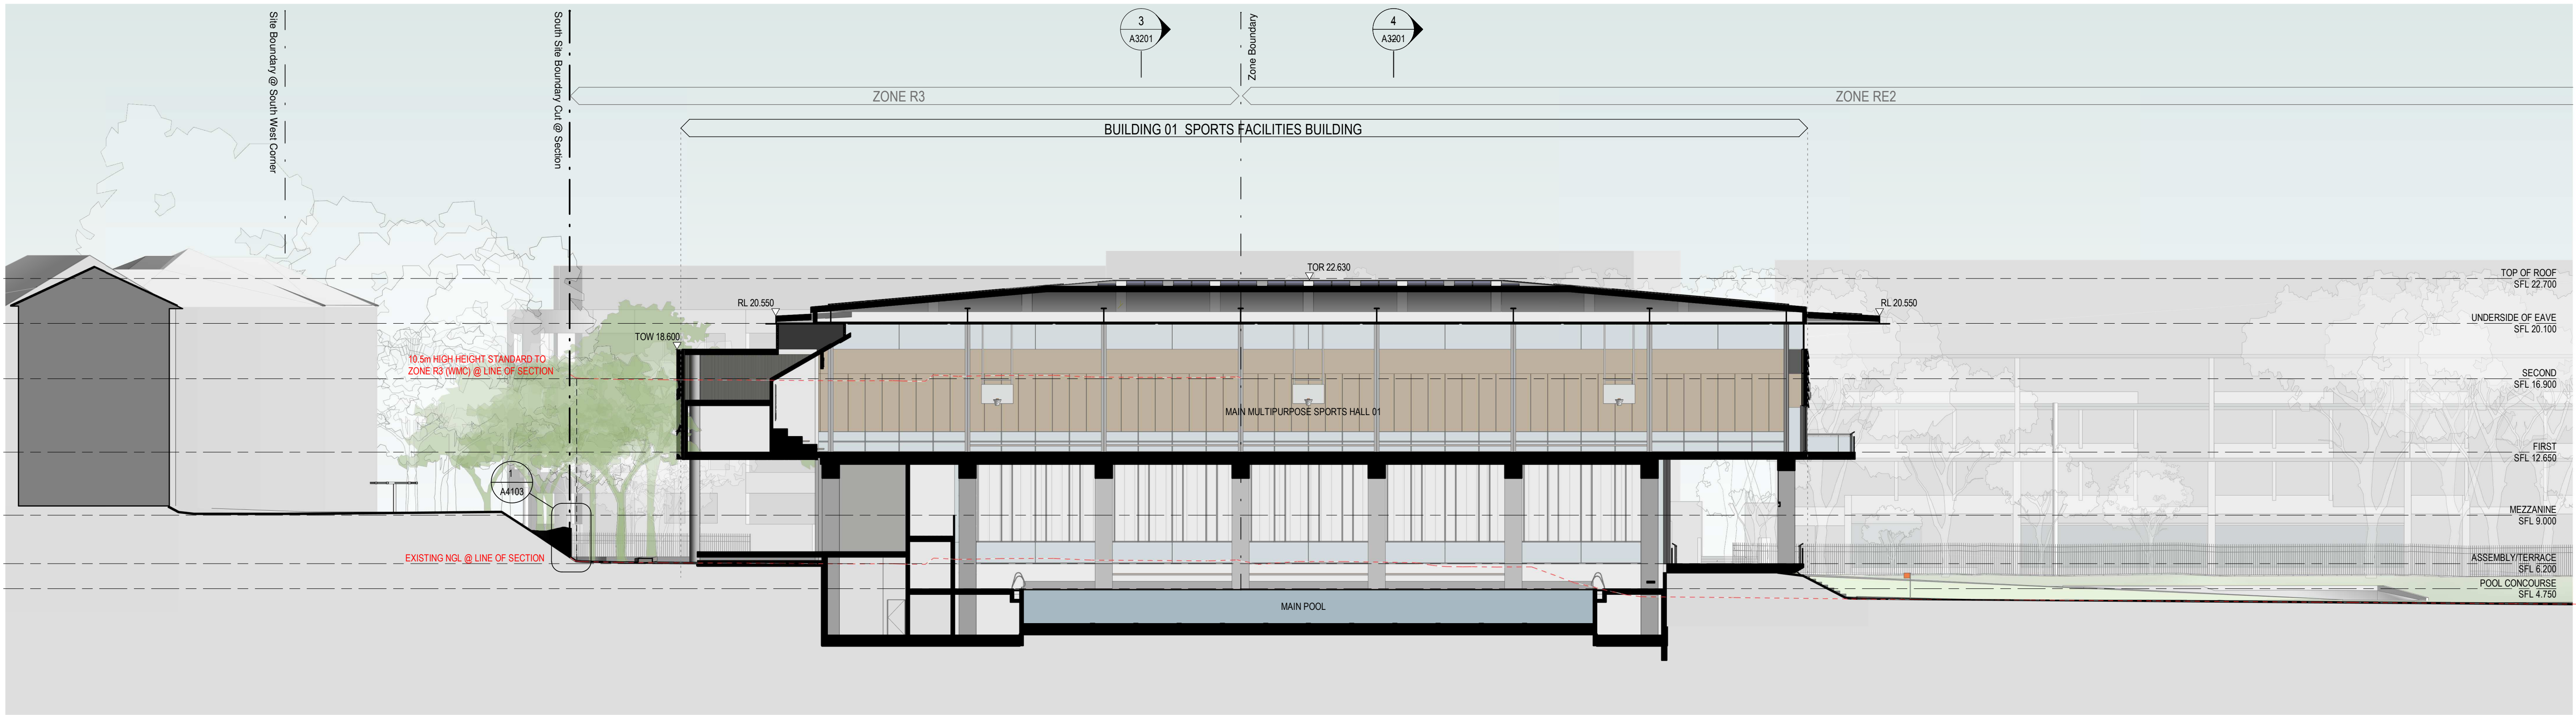

1 SECTION 01

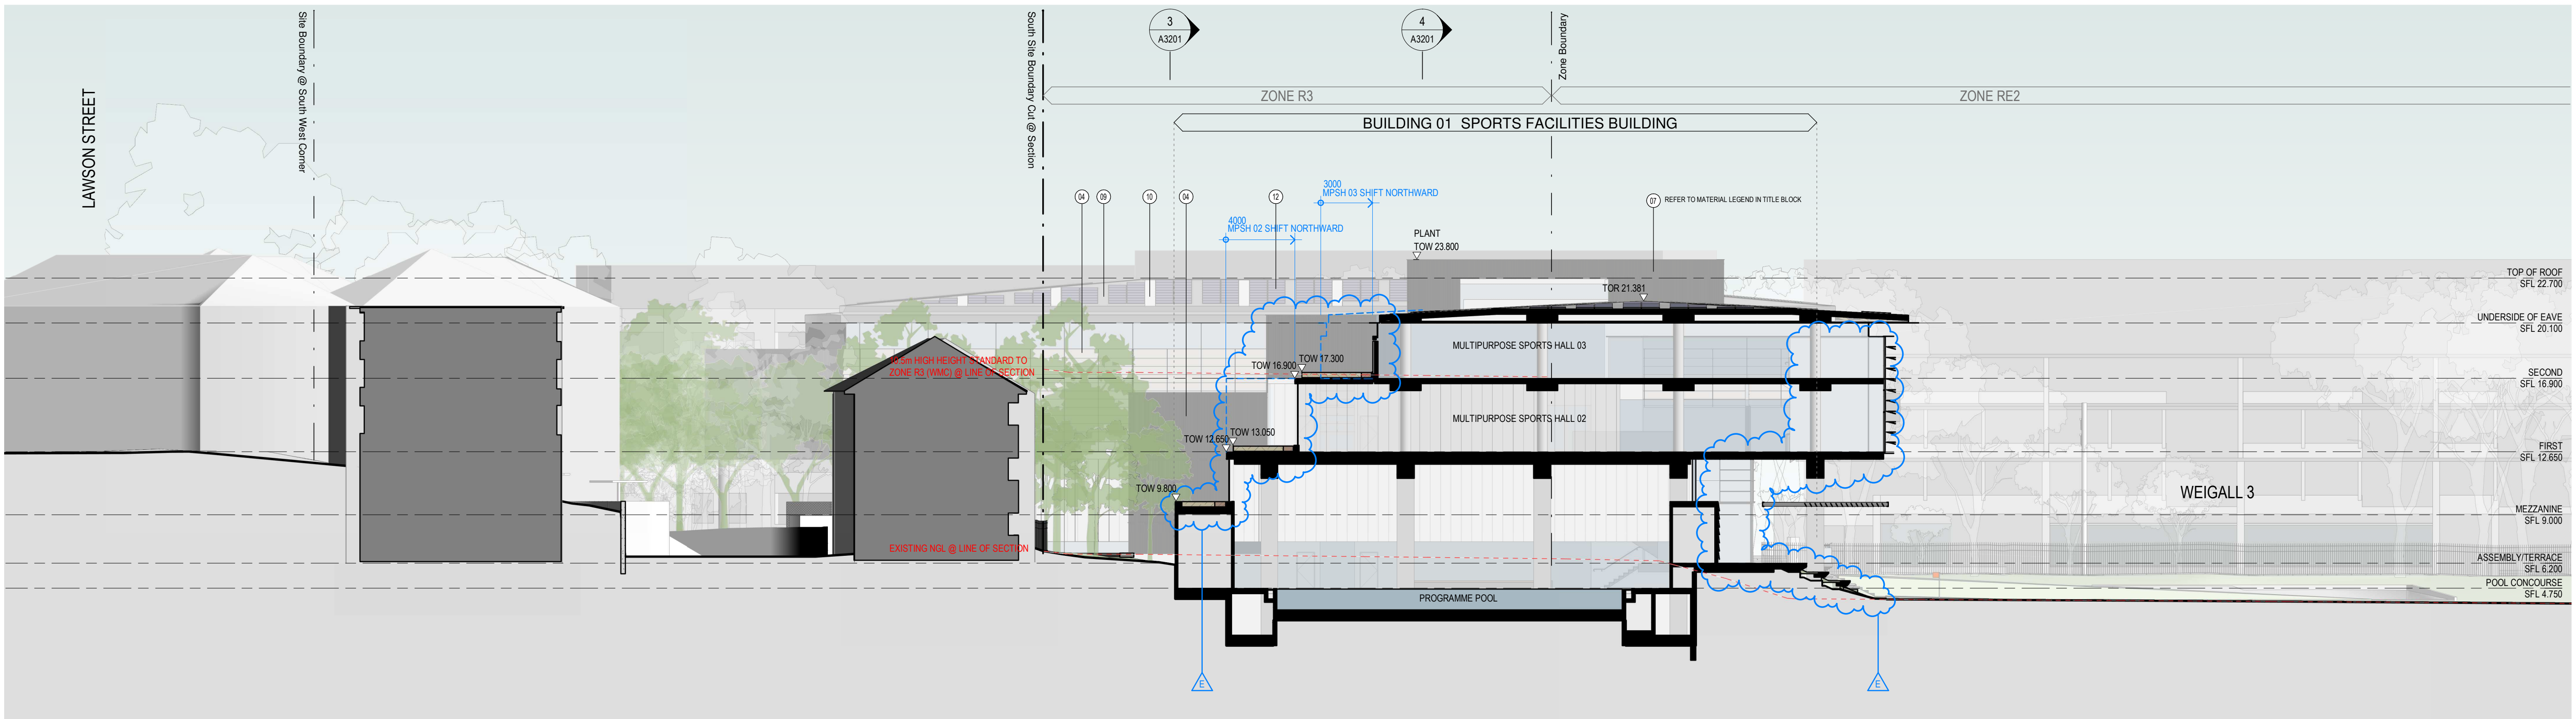

2 SECTION 02

MATERIAL LEGEND:		
01 GLAZING	06 CONCRETE/MASONRY	11 SIGNAGE
02 BALUSTRADE	07 LOUVRES	12 PHOTOVOLTAIC ARRAY
03 OPERABLE SCREENS	08 STEELWORK	
04 SOLID WALL CLADDING	09 SOLID ROOF CLADDING	
05 OBSCURE GLAZING/CLADDING	10 SEMI-OPAQUE ROOF CLADDING	

Revisions	No.	Date	Description	Checked	Approved
A	02/09/2020	ISSUED FOR SSDA	ADC	LC	
B	19/03/2021	ISSUED TO DPE FOR RIS	ADC	LC	
C	10/06/2021	ISSUED TO DPE FOR RIS2	ADC	LC	
D	19/10/2021	ISSUED TO IPC	LP	LC	
E	29/03/2022	ISSUED TO DPE - CONDITION B1 AMENDMENT			

Key

Client
Sydney Grammar School

Architect
AJ+C
ALLEN JACK+COTTIER
79 Myrtle Street Chippendale NSW 2008 AUSTRALIA
ph +61 2 9311 8222 fx +61 2 9311 8200
ABN 53 003 782 250

Project
SGS Weigall Sports Complex
Neild Ave, Rushcutters Bay

Drawing Title
**BUILDING 01
SPORTS FACILITIES BUILDING
SECTIONS
01 AND 02**

Sheet Status
NOT FOR CONSTRUCTION

Scale
1 : 200 @ A1

Drawing No.
A3200

Issue
E

DRAFT