



Remondis Resource Recovery Facility & Truck Parking Depot

REVISED DA SUBMISSION

ARCHITECTURAL DRAWING LIST

NO.	TITLE	REV
A-000	COVERSHEET	H
A-001	SITE / ROOF PLAN	K
A-002	SITE PLAN - MOVEMENT & ACCESS	L
A-003	SITE ELEVATIONS	J
A-004	SITE SECTIONS	J
A-010	SITE ANALYSIS / LOCALITY PLAN	H
A-020	NOTIFICATION PLAN	F
A-030	SHADOW DIAGRAMS	H
A-100	BUILDING 1 GA	J
A-102A	BUILDING 2 GA	K
A-102B	BUILDING 2 - HAZARDOUS WASTE RECYCLING	B
A-103	BUILDING 3 GA	J
A-200	BUILDING 1 ELEVATIONS & SECTIONS	J
A-201	BUILDING 1 ELEVATIONS	J
A-205	BUILDING 2 ELEVATIONS	J
A-206	BUILDING 2 ELEVATIONS	J
A-207	BUILDING 2 SECTIONS	J
A-208	BUILDING 3 ELEVATIONS & SECTIONS	J

BUILDING AND SITE INFORMATION

ADDRESS Tomago NSW Australia	
CLIENT REMONDIS LOT 8 & 11	DP 270328
SITE AREA	40800sqm
LEP MAP NUMBER	PORT STEPHENS LEP, MAP 002
LEP BULDING HEIGHT	NA
LEP ZONING	IN1: GENERAL INDUSTRIAL
MINES SUBSIDENCE ZONE	NA
FLOOD ZONE	NA
BUSHFIRE ZONE	VEGETATION CATEGORY 1
HERITAGE SITE	NA
FSR RATIO	NA

EJE ARCHITECTURE
ACN 002 912 843 | ABN 82 644 649 849
Nominated Architect - Bernard Collins
P +61 2 4929 2263 | F +61 2 4929 2069 | E mail@eje.com.au | W www.eje.com.au
A 412 KING STREET, NEWCASTLE, NSW 2300

COMPLETION OF THE QUALITY ASSURANCE CHECKS IS VERIFICATION THAT THE DOCUMENT CONFORMS WITH THE REQUIREMENTS OF THE QUALITY PROJECT PLAN. WHERE THE QUALITY ASSURANCE CHECK IS INCOMPLETE THIS DOCUMENT IS PRELIMINARY FOR INFORMATION PURPOSES ONLY, OR SUCH PURPOSES AS STATED IN THE REVISION COLUMN.

THE IDEAS, INFORMATION AND CONCEPTS CONTAINED IN THIS DOCUMENT ARE THE PROPERTY OF EJE ARCHITECTURE. PHOTOCOPYING OR REPRODUCING THIS DOCUMENT AND PASSING IT ON TO OTHERS WITHOUT THE EXPRESS PERMISSION OF EJE ARCHITECTURE IS AN INFRINGEMENT OF COPYRIGHT.

REV	DATE	COMMENTS
A	08/09/2020	DRAFT DA SET FOR CLIENT REVIEW
B	05/09/2020	REVISED DRAFT DA FOR REVIEW
C	17/09/2020	ISSUE TO CIVIL ENGINEER
D	13/07/2020	REVISED DRAFT DA FOR REVIEW
E	27/07/2020	REVISED FOR REVIEW
F	27/07/2020	REVISED
G	26/09/2020	ISSUE FOR DA SUBMISSION
H	4/11/2020	REVISED DA SUBMISSION

DRN	CHKD	VRFD
CM	KG	
CM	KG	
CM	KG	
CM	KG	
CM	KG	
CM	KG	
CM	KG	

PROJECT: Remondis Resource Recovery Facility & Truck Parking Depot

SITE: Tomago NSW Australia

CLIENT: **REMONDIS®**

DRAWING: COVERSHEET

WORKING FOR THE FUTURE


WORK IN FIGURED DIMENSIONS IN PREFERENCE TO SCALE. CHECK DIMENSIONS AND LEVELS ON SITE PRIOR TO THE ORDERING OF MATERIALS OR THE COMPLETION OF WORKSHOP DRAWINGS. IF IN DOUBT ASK, REPORT ALL ERRORS AND OMISSIONS.

P:13026 - Remondis Tomago (KM/G)/EJE Documents/Working Files/Revit Files/Remondis200721.rvt

DRAWN: DATE: SCALES: 1:8@A1 @A3

PROJECT No: 13026 PHASE: DA DRAWING No: A-000 REV: H



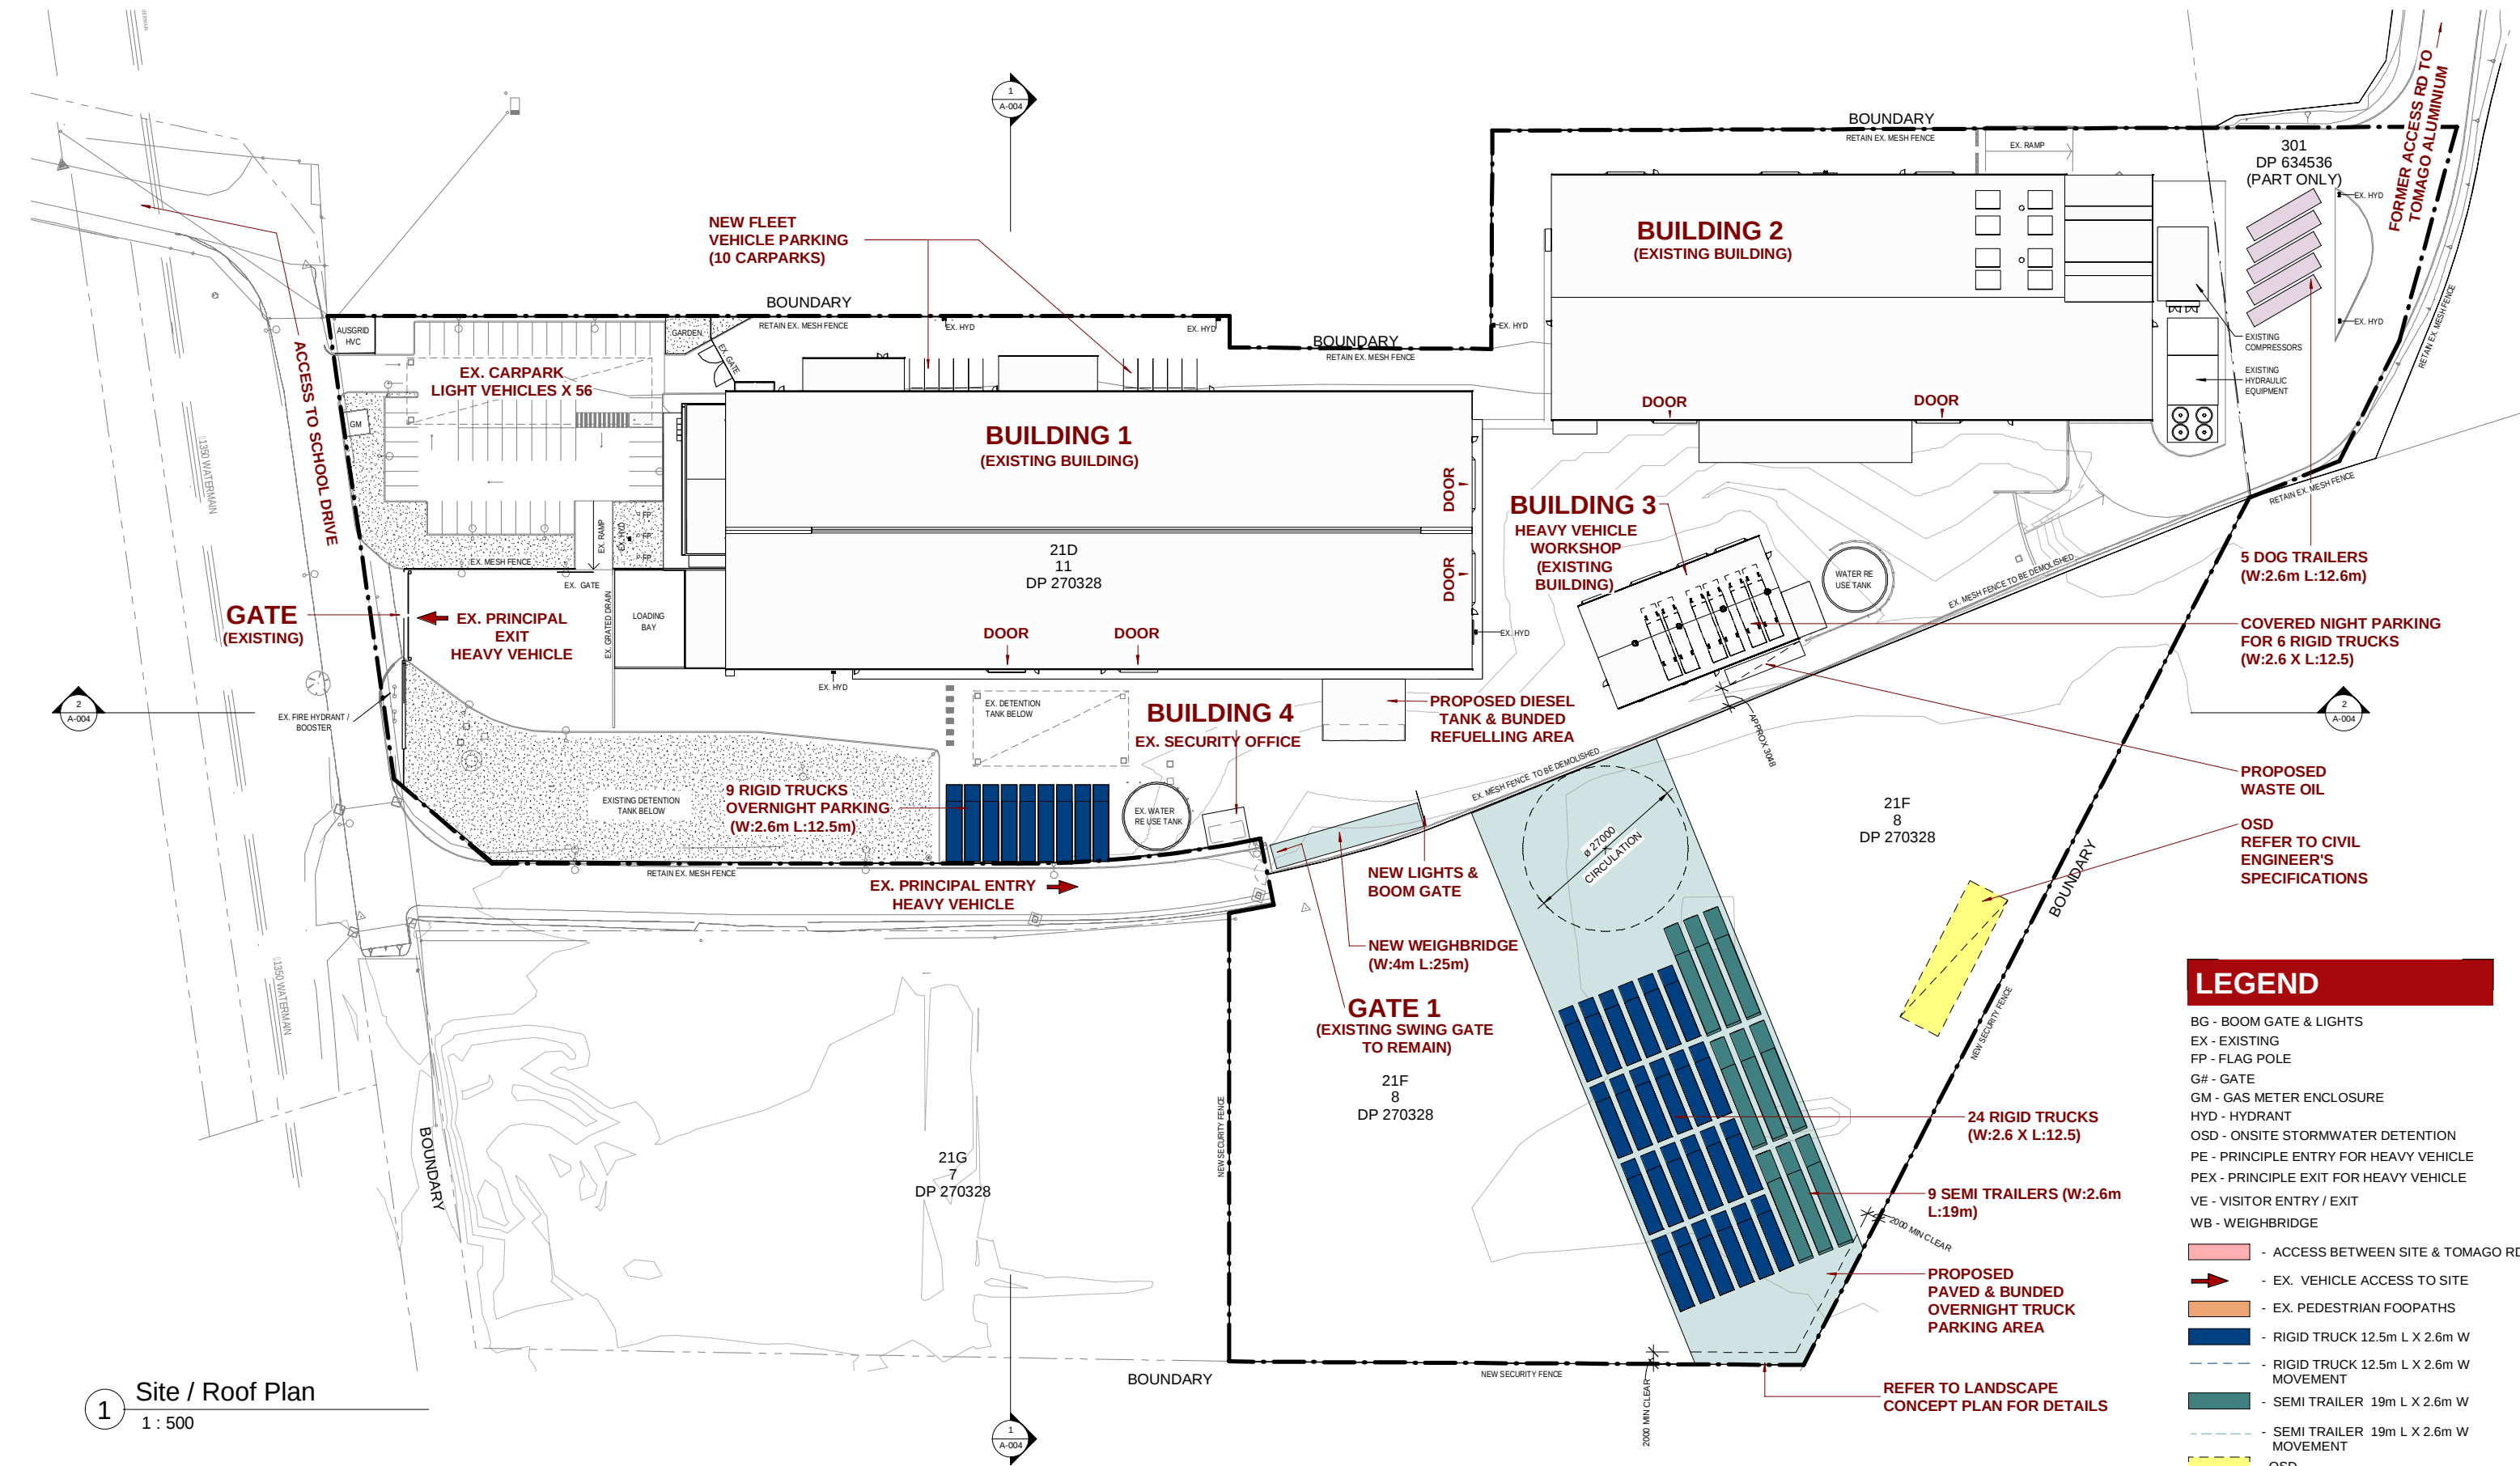

EJE ARCHITECTURE
ACN 002 912 843 | ABN 82 644 649 849
Nominated Architect - Bernard Collins
P +61 2 4929 2253 | F +61 2 4929 3069 | E mail@eje.com.au | W www.eje.com.au
A 412 KING STREET, NEWCASTLE, NSW 2300

COMPLETION OF THE QUALITY ASSURANCE CHECKS IS VERIFICATION THAT THE DOCUMENT CONFORMS WITH THE REQUIREMENTS OF THE QUALITY PROJECT PLAN. WHERE THE QUALITY ASSURANCE CHECK IS INCOMPLETE THIS DOCUMENT IS PRELIMINARY FOR INFORMATION PURPOSES ONLY, OR SUCH PURPOSES AS STATED IN THE REVISION COLUMN.

THE IDEAS, INFORMATION AND CONCEPTS CONTAINED IN THIS DOCUMENT ARE THE PROPERTY OF EJE ARCHITECTURE. PHOTOCOPYING OR REPRODUCING THIS DOCUMENT AND PASSING IT ON TO OTHERS WITHOUT THE EXPRESS PERMISSION OF EJE ARCHITECTURE IS AN INFRINGEMENT OF COPYRIGHT.



REV	DATE	COMMENTS
A	08/09/2020	DRAFT DA SET FOR CLIENT REVIEW
B	05/09/2020	REVISED DRAFT DA FOR REVIEW
C	17/09/2020	ISSUE TO CIVIL ENGINEER
D	13/07/2020	REVISED DRAFT DA FOR REVIEW
E	27/07/2020	REVISED FOR REVIEW
F	27/07/2020	REVISED
G	05/09/2020	ANNOTATIONS REVISED
H	26/09/2020	ISSUE FOR DA SUBMISSION
J	4/11/2020	REVISED DA SUBMISSION
K	09/11/2020	REVISED DA SUBMISSION

DRN	CHKD	VRFD
CM	KG	
CM	KG	
CM	KG	
CM	KG	
CM	KG	
CM	KG	
CM	KG	
CM	KG	
CM	KG	

PROJECT: Remondis Resource Recovery Facility & Truck Parking Depot

CLIENT: **REMONDIS**

WORKING FOR THE FUTURE

SITE: Tomago NSW Australia

DRAWING: SITE / ROOF PLAN

WORK IN FIGURED DIMENSIONS IN PREFERENCE TO SCALE. CHECK DIMENSIONS AND LEVELS ON SITE PRIOR TO THE ORDERING OF MATERIALS OR THE COMPLETION OF WORKSHOP DRAWINGS. IF IN DOUBT ASK. REPORT ALL ERRORS AND OMISSIONS.

P:13026 - Remondis Tomago (KMG)EJE Documents\Working Files\Revit Files\Remondis200721.rvt

DRAWN:

DATE:

SCALES:

As indicated@ A1

@ A3

PROJECT No:

PHASE:

DRAWING No:

REV:

13026


DA

A-001

K

EJE architecture

NOTE:
REFER TO TRAFFIC ENGINEERS
DRAWINGS FOR SWEEP PATH DIAGRAM

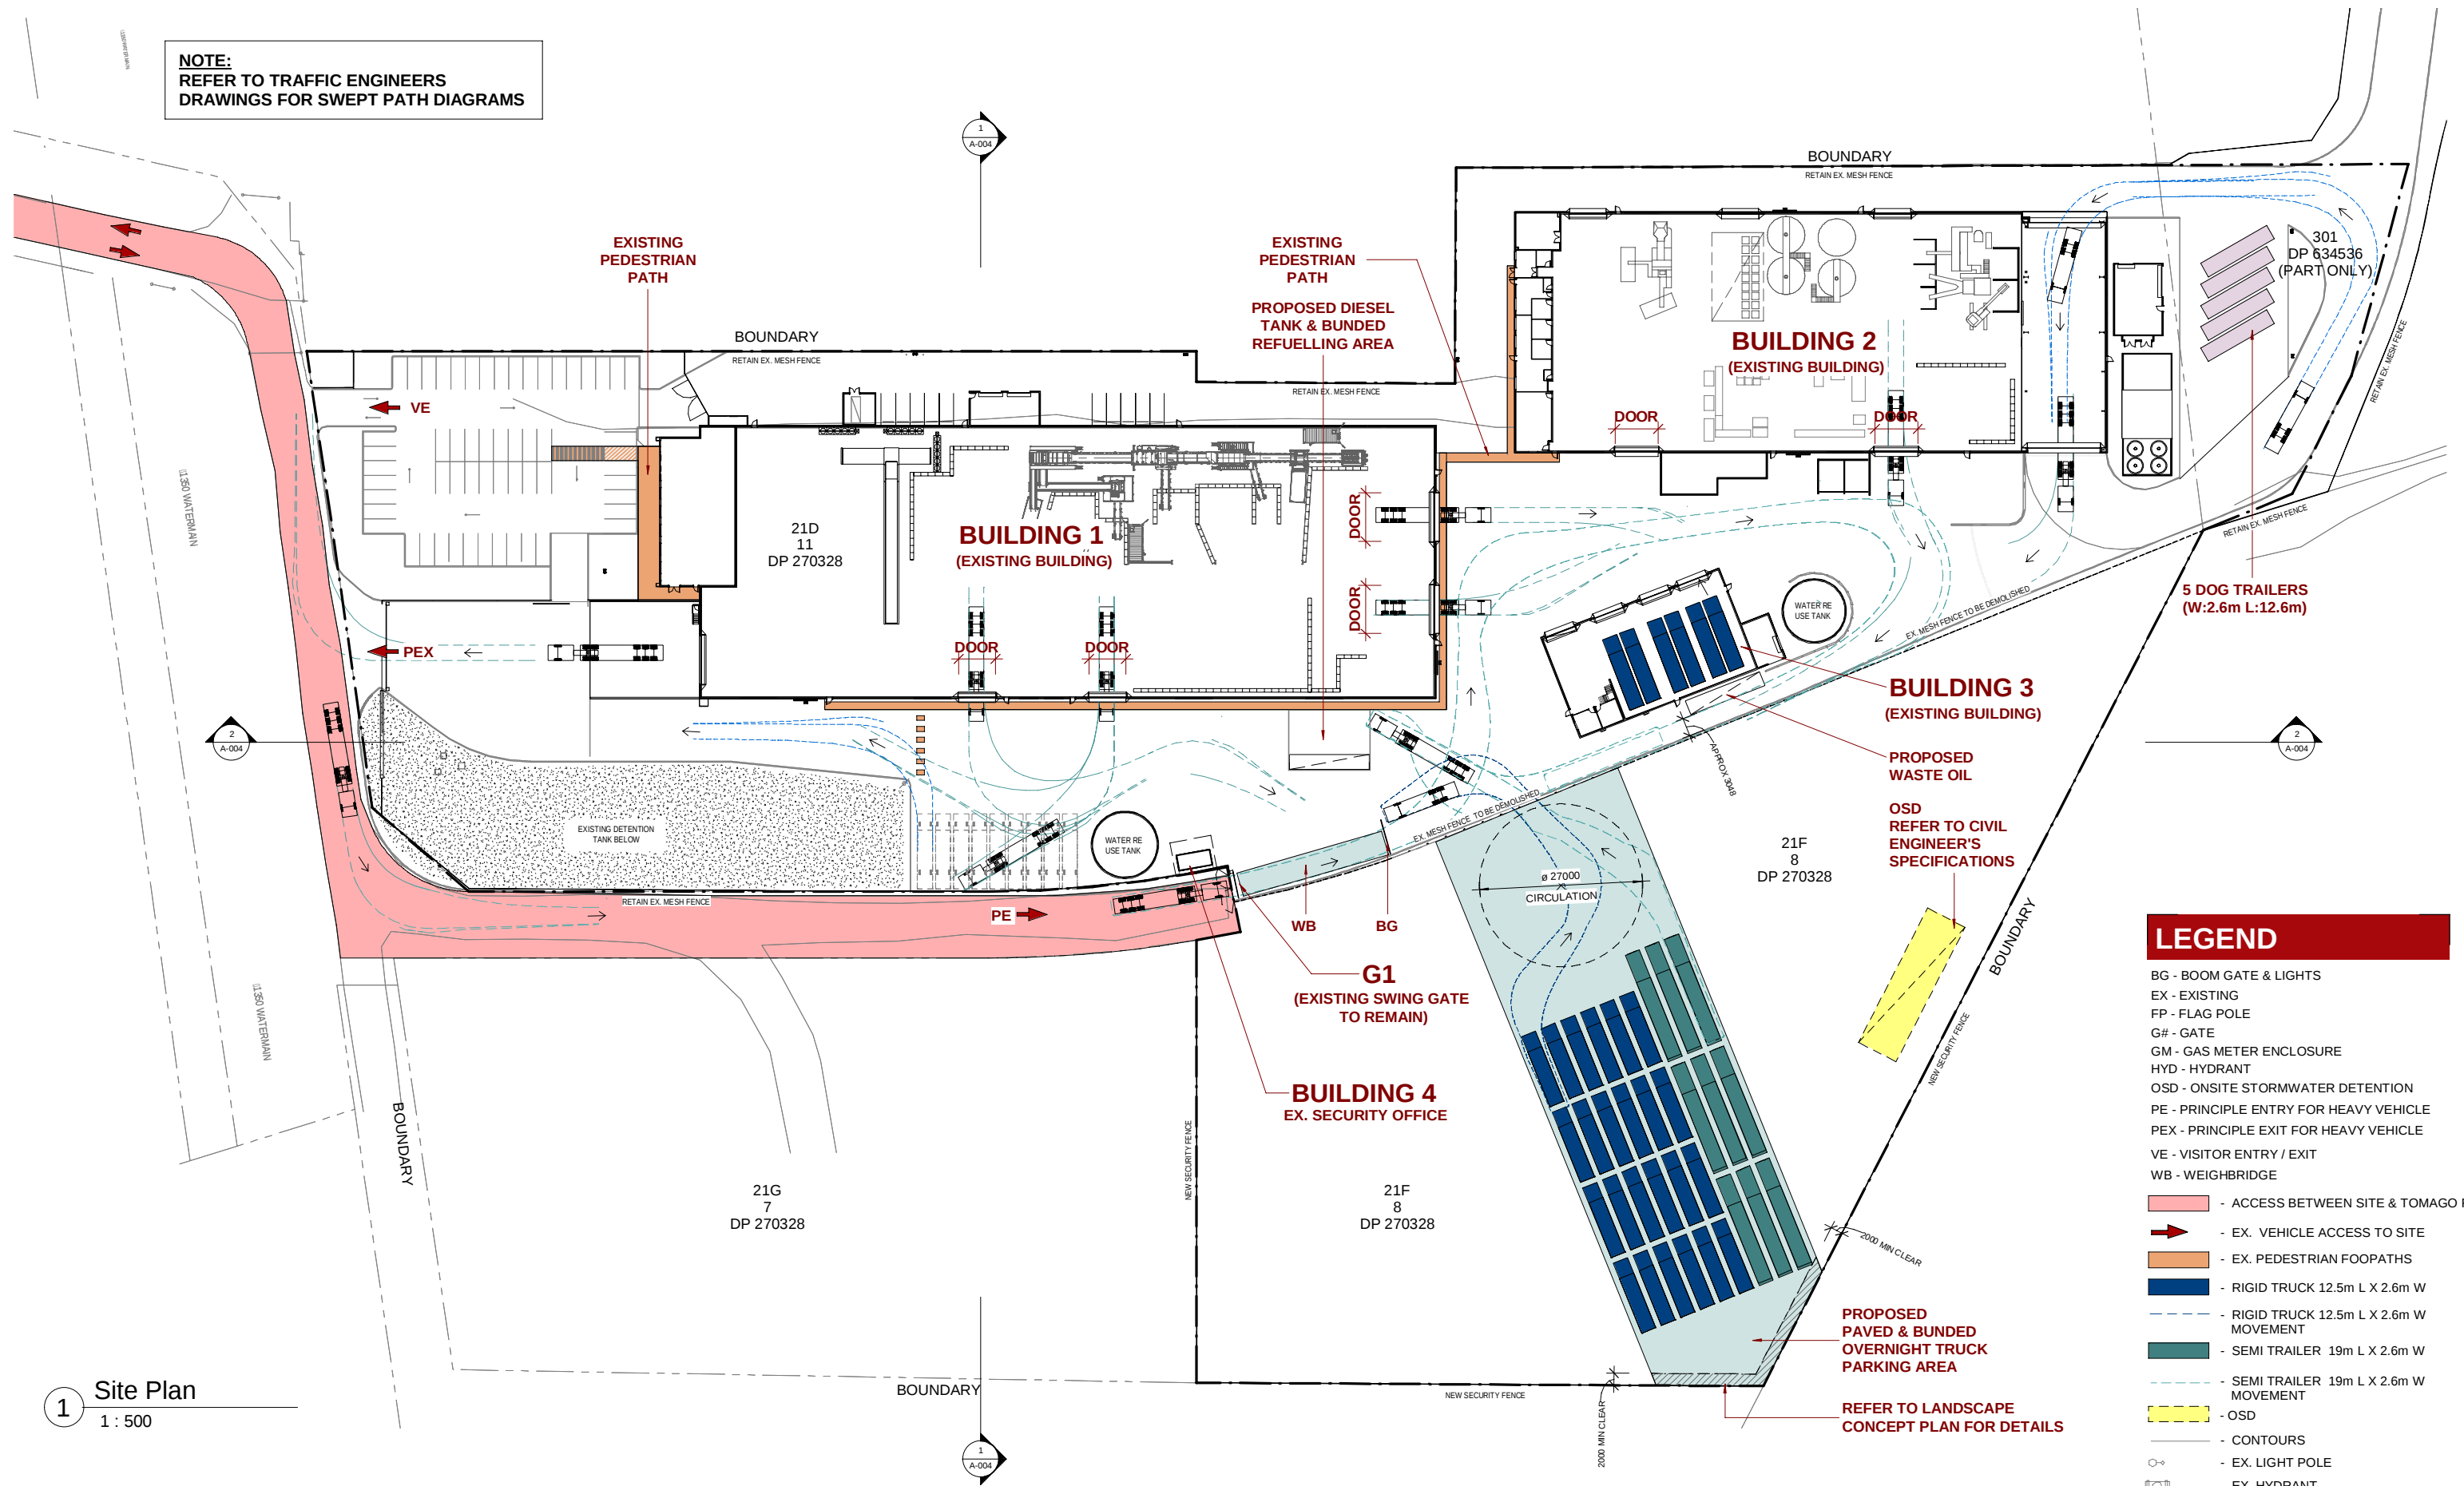

1 Site Plan
1 : 500

EJE ARCHITECTURE
ACN 002 912 843 | ABN 82 644 649 849
Nominated Architect - Bernard Collins
P +61 2 4929 2263 | F +61 2 4929 3069 | E mail@eje.com.au | W www.eje.com.au
A 412 KING STREET, NEWCASTLE, NSW 2300

COMPLETION OF THE QUALITY ASSURANCE CHECKS IS VERIFICATION THAT THE DOCUMENT CONFORMS WITH THE REQUIREMENTS OF THE QUALITY PROJECT PLAN. WHERE THE QUALITY ASSURANCE CHECK IS INCOMPLETE THIS DOCUMENT IS PRELIMINARY FOR INFORMATION PURPOSES ONLY, OR SUCH PURPOSES AS STATED IN THE REVISION COLUMN.

THE IDEAS, INFORMATION AND CONCEPTS CONTAINED IN THIS DOCUMENT ARE THE PROPERTY OF EJE ARCHITECTURE. PHOTOCOPYING OR REPRODUCING THIS DOCUMENT AND PASSING IT ON TO OTHERS WITHOUT THE EXPRESS PERMISSION OF EJE ARCHITECTURE IS AN INFRINGEMENT OF COPYRIGHT.



REV	DATE	COMMENTS
A	04/09/2020	CLIENT REVIEW
B	08/09/2020	DRAFT DA SET FOR CLIENT REVIEW
C	05/09/2020	REVISED DRAFT DA FOR REVIEW
D	17/09/2020	ISSUE TO CIVIL ENGINEER
E	13/07/2020	REVISED DRAFT DA FOR REVIEW
F	27/07/2020	REVISED FOR REVIEW
G	27/07/2020	REVISED
H	06/09/2020	ANNOTATIONS REVISED
J	26/09/2020	ISSUE FOR DA SUBMISSION
K	4/11/2020	REVISED DA SUBMISSION
L	09/12/2020	REVISED DA SUBMISSION

DRN	CHKD	VRFD
CM	KG	
CM	KG	
CM	KG	
CM	KG	
CM	KG	
CM	KG	
CM	KG	
CM	KG	
CM	KG	
CM	KG	

PROJECT: Remondis Resource Recovery Facility & Truck Parking Depot

CLIENT: **REMONDIS**

WORKING FOR THE FUTURE

SITE: Tomago NSW Australia

DRAWING: SITE PLAN - MOVEMENT & ACCESS

WORK IN FIGURED DIMENSIONS IN PREFERENCE TO SCALE. CHECK DIMENSIONS AND LEVELS ON SITE PRIOR TO THE ORDERING OF MATERIALS OR THE COMPLETION OF WORKSHOP DRAWINGS. IF IN DOUBT ASK. REPORT ALL ERRORS AND OMISSIONS.


P:13026 - Remondis Tomago (KM/G)EJE Documents\Working Files\Revit Files\Remondis200721.rvt

DRAWN: DATE: SCALE: As indicated @ A1


1 : 200 @ A3

PROJECT No: 13026 PHASE: DA DRAWING No: A-002 REV: L


EJE architecture

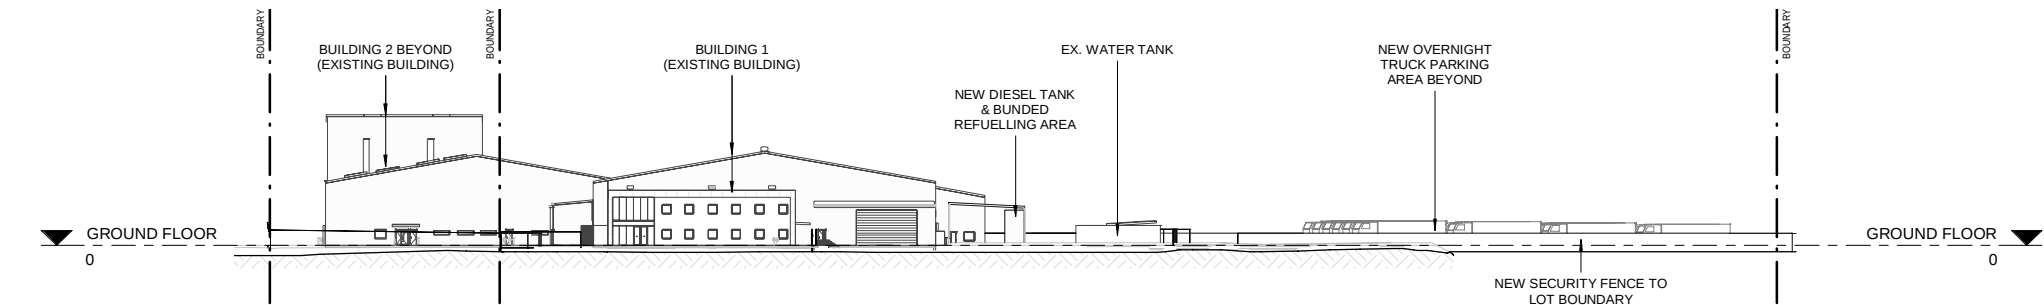


1 SOUTH SITE ELEVATION
1 : 500

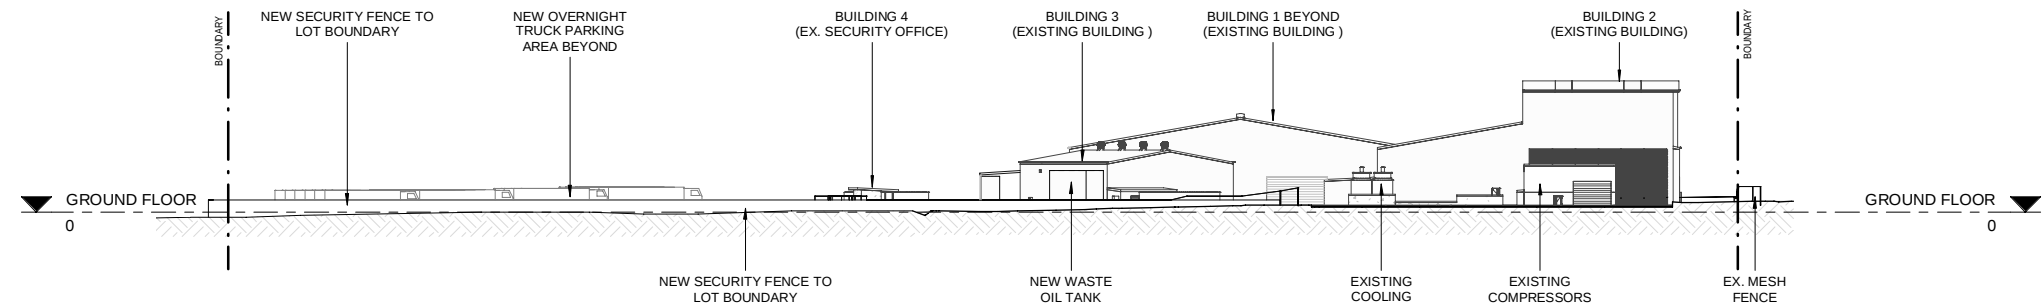

2 NORTH SITE ELEVATION
1 : 500

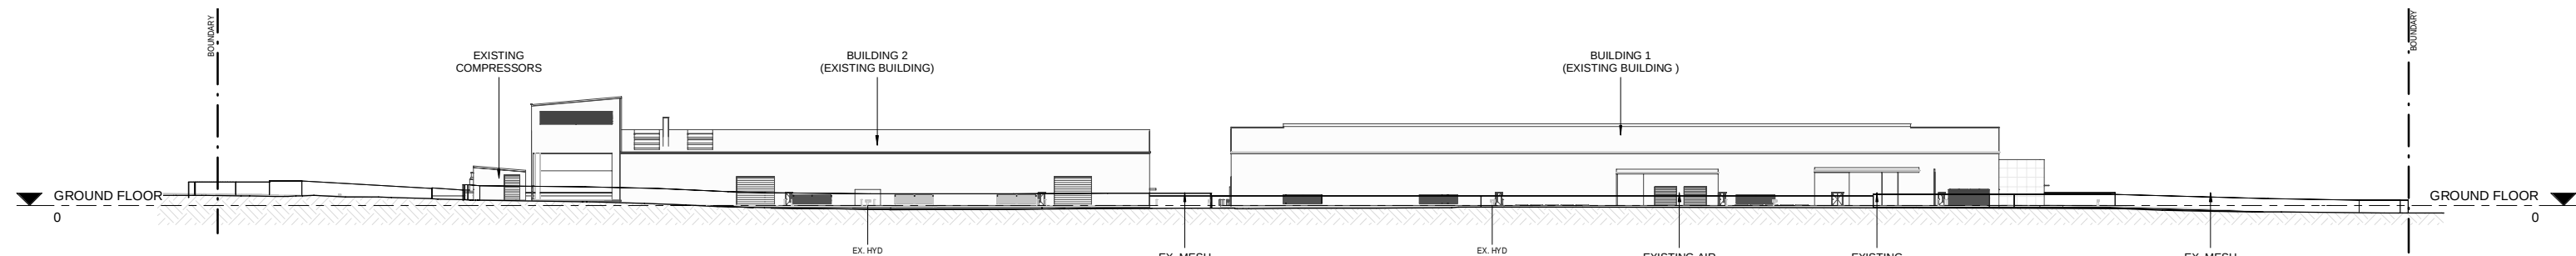

3 WEST SITE ELEVATION
1 : 500

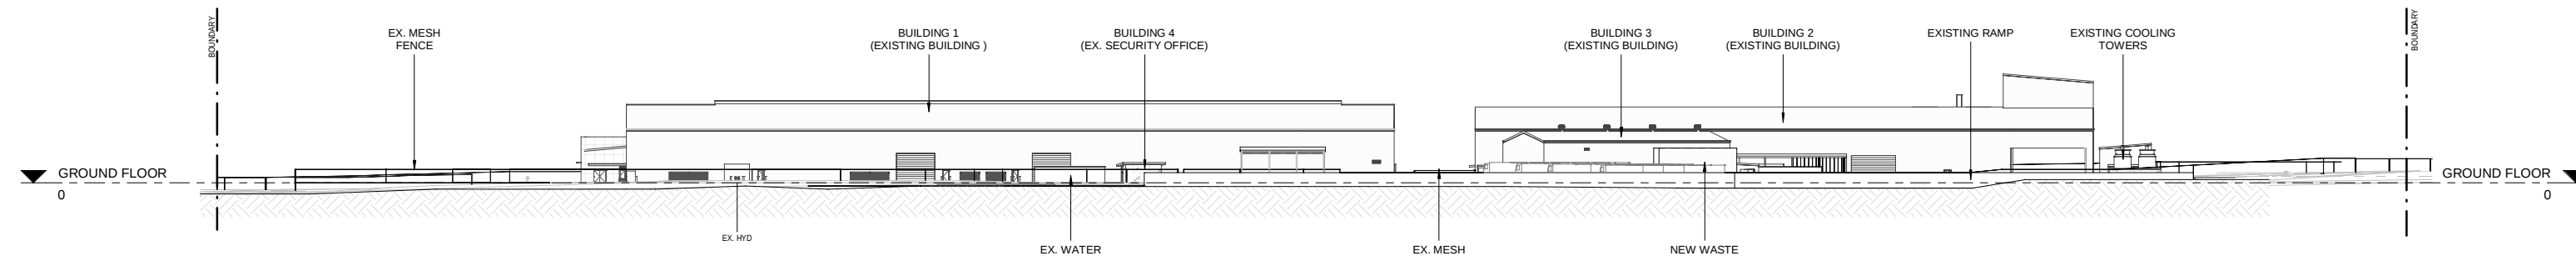

4 EAST SITE ELEVATION
1 : 500

EJE ARCHITECTURE

ACN 002 912 843 | ABN 82 644 649 849
Nominated Architect - Bernard Collins NSW Architects Registration No. 4438
P +61 2 4929 2253 | F +61 2 4929 3059 | E mail@eje.com.au | W www.eje.com.au
A 412 KING STREET, NEWCASTLE, NSW 2300

COMPLETION OF THE QUALITY ASSURANCE CHECKS IS VERIFICATION THAT THE DOCUMENT CONFORMS WITH THE REQUIREMENTS OF THE QUALITY PROJECT PLAN. WHERE THE QUALITY ASSURANCE CHECK IS INCOMPLETE THIS DOCUMENT IS PRELIMINARY FOR INFORMATION PURPOSES ONLY, OR SUCH PURPOSES AS STATED IN THE REVISION COLUMN.

THE IDEAS, INFORMATION AND CONCEPTS CONTAINED IN THIS DOCUMENT ARE THE PROPERTY OF EJE ARCHITECTURE. PHOTOCOPYING OR REPRODUCING THIS DOCUMENT AND PASSING IT ON TO OTHERS WITHOUT THE EXPRESS PERMISSION OF EJE ARCHITECTURE IS AN INFRINGEMENT OF COPYRIGHT.



REV	DATE	COMMENTS
A	08/09/2020	DRAFT DA SET FOR CLIENT REVIEW
B	05/09/2020	REVISED DRAFT DA FOR REVIEW
C	17/09/2020	ISSUE TO CIVIL ENGINEER
D	13/07/2020	REVISED DRAFT DA FOR REVIEW
E	27/07/2020	REVISED FOR REVIEW
F	27/07/2020	REVISED
G	05/09/2020	ANNOTATIONS REVISED
H	26/09/2020	ISSUE FOR DA SUBMISSION
J	4/11/2020	REVISED DA SUBMISSION

DRN	CHKD	VRFD
CM	KG	
CM	KG	
CM	KG	
CM	KG	
CM	KG	
CM	KG	
CM	KG	
CM	KG	
CM	KG	

PROJECT :

Remondis Resource
Recovery Facility &
Truck Parking Depot

SITE :

Tomago NSW
Australia

CLIENT :



DRAWING :

SITE ELEVATIONS

WORK IN FIGURED DIMENSIONS IN PREFERENCE TO SCALE. CHECK DIMENSIONS AND LEVELS ON SITE PRIOR TO THE ORDERING OF MATERIALS OR THE COMPLETION OF WORKSHOP DRAWINGS. IF IN DOUBT ASK. REPORT ALL ERRORS AND OMISSIONS.

P:13026 - Remondis Tomago (KMG)\EJE Documents\Working Files\Revit Files\Remondis200721.rvt

DRAWN :

DATE :

SCALES :
1 : 500@ A1
@ A3

PROJECT No :

PHASE :

DRAWING No :

REV :


13026

DA


A-003

J



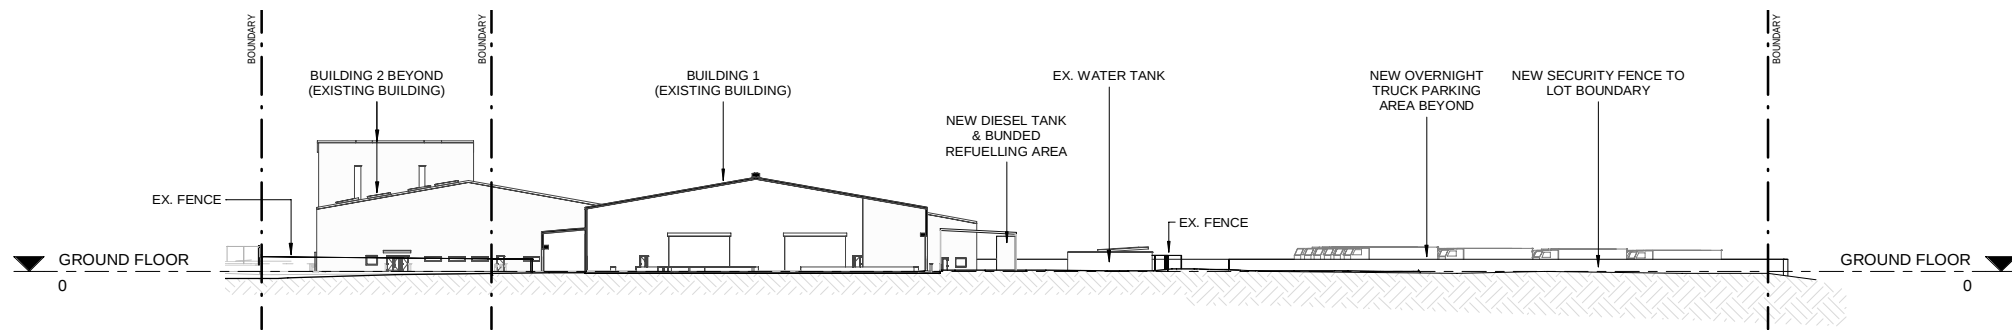

1 EAST - WEST SITE SECTION
1 : 500

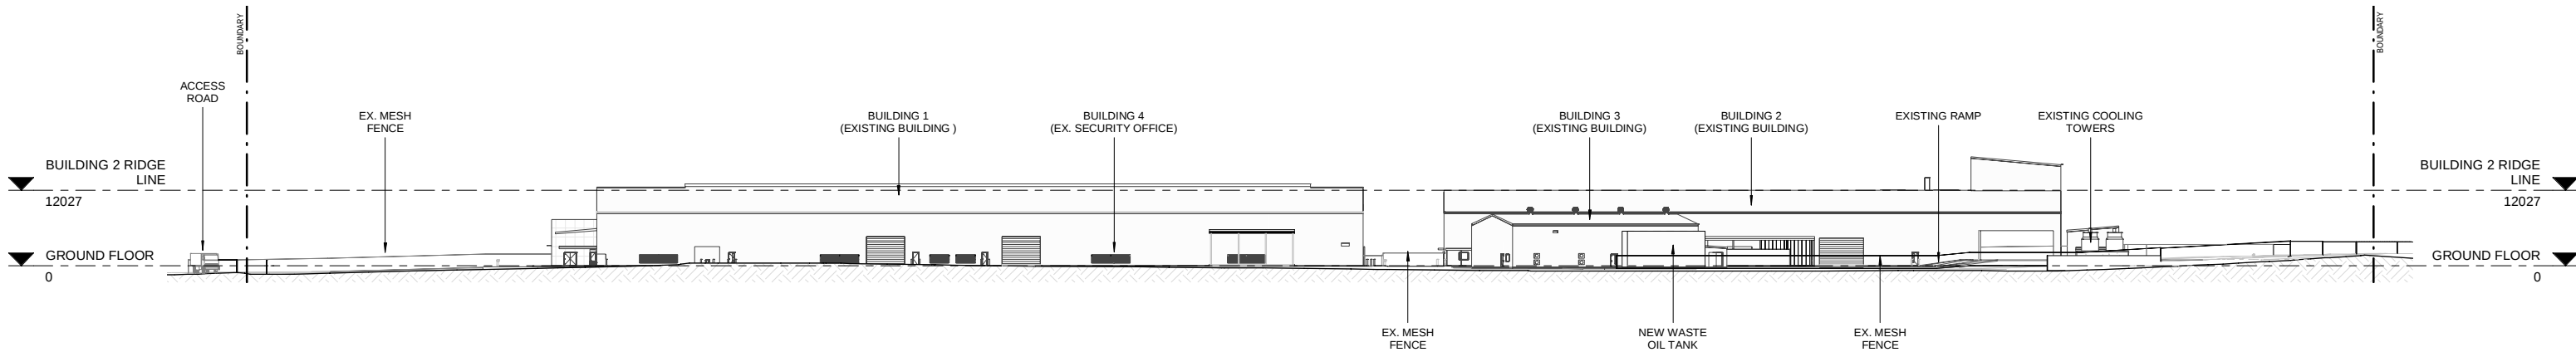

2 NORTH - SOUTH SITE SECTION
1 : 500

EJE ARCHITECTURE
ACN 002 912 843 | ABN 82 644 649 849
Nominated Architect - Bernard Collins NSW Architects Registration No. 4438
P +61 2 4929 2253 | F +61 2 4929 3069 | E mail@eje.com.au | W www.eje.com.au
A 412 KING STREET, NEWCASTLE, NSW 2300

COMPLETION OF THE QUALITY ASSURANCE CHECKS IS VERIFICATION THAT THE DOCUMENT CONFORMS WITH THE REQUIREMENTS OF THE QUALITY PROJECT PLAN. WHERE THE QUALITY ASSURANCE CHECK IS INCOMPLETE THIS DOCUMENT IS PRELIMINARY FOR INFORMATION PURPOSES ONLY, OR SUCH PURPOSES AS STATED IN THE REVISION COLUMN.

THE IDEAS, INFORMATION AND CONCEPTS CONTAINED IN THIS DOCUMENT ARE THE PROPERTY OF EJE ARCHITECTURE. PHOTOCOPYING OR REPRODUCING THIS DOCUMENT AND PASSING IT ON TO OTHERS WITHOUT THE EXPRESS PERMISSION OF EJE ARCHITECTURE IS AN INFRINGEMENT OF COPYRIGHT.



REV	DATE	COMMENTS
A	08/09/2020	DRAFT DA SET FOR CLIENT REVIEW
B	05/09/2020	REVISED DRAFT DA FOR REVIEW
C	17/09/2020	ISSUE TO CIVIL ENGINEER
D	13/07/2020	REVISED DRAFT DA FOR REVIEW
E	27/07/2020	REVISED FOR REVIEW
F	27/07/2020	REVISED
G	05/08/2020	ANNOTATIONS REVISED
H	26/09/2020	ISSUE FOR DA SUBMISSION
J	4/11/2020	REVISED DA SUBMISSION

DRN	CHKD	VRFD
CM	KG	
CM	KG	
CM	KG	
CM	KG	
CM	KG	
CM	KG	
CM	KG	
CM	KG	
CM	KG	

PROJECT :

Remondis Resource
Recovery Facility &
Truck Parking Depot

CLIENT :

REMONDIS
WORKING FOR THE FUTURE

SITE :

Tomago NSW
Australia

DRAWING :

SITE SECTIONS

WORK IN FIGURED DIMENSIONS IN PREFERENCE TO SCALE. CHECK DIMENSIONS AND LEVELS ON SITE PRIOR TO THE ORDERING OF MATERIALS OR THE COMPLETION OF WORKSHOP DRAWINGS. IF IN DOUBT ASK. REPORT ALL ERRORS AND OMISSIONS.

P:13026 - Remondis Tomago (KMG)\EJE Documents\Working Files\Revit Files\Remondis200721.rvt
DRAWN : DATE :
SCALES :
1 : 500 @ A1
@ A3


PROJECT No :
13026

PHASE :
DA


DRAWING No :
A-004

REV :
J

EJE architecture

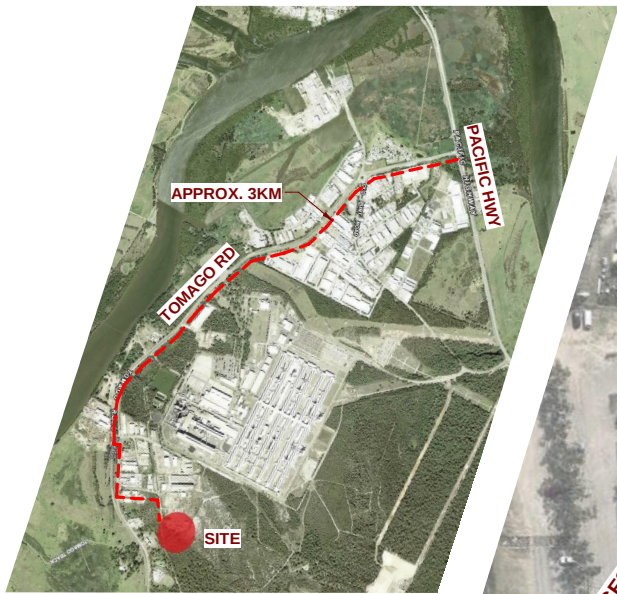

LOCALITY PLAN
NTS

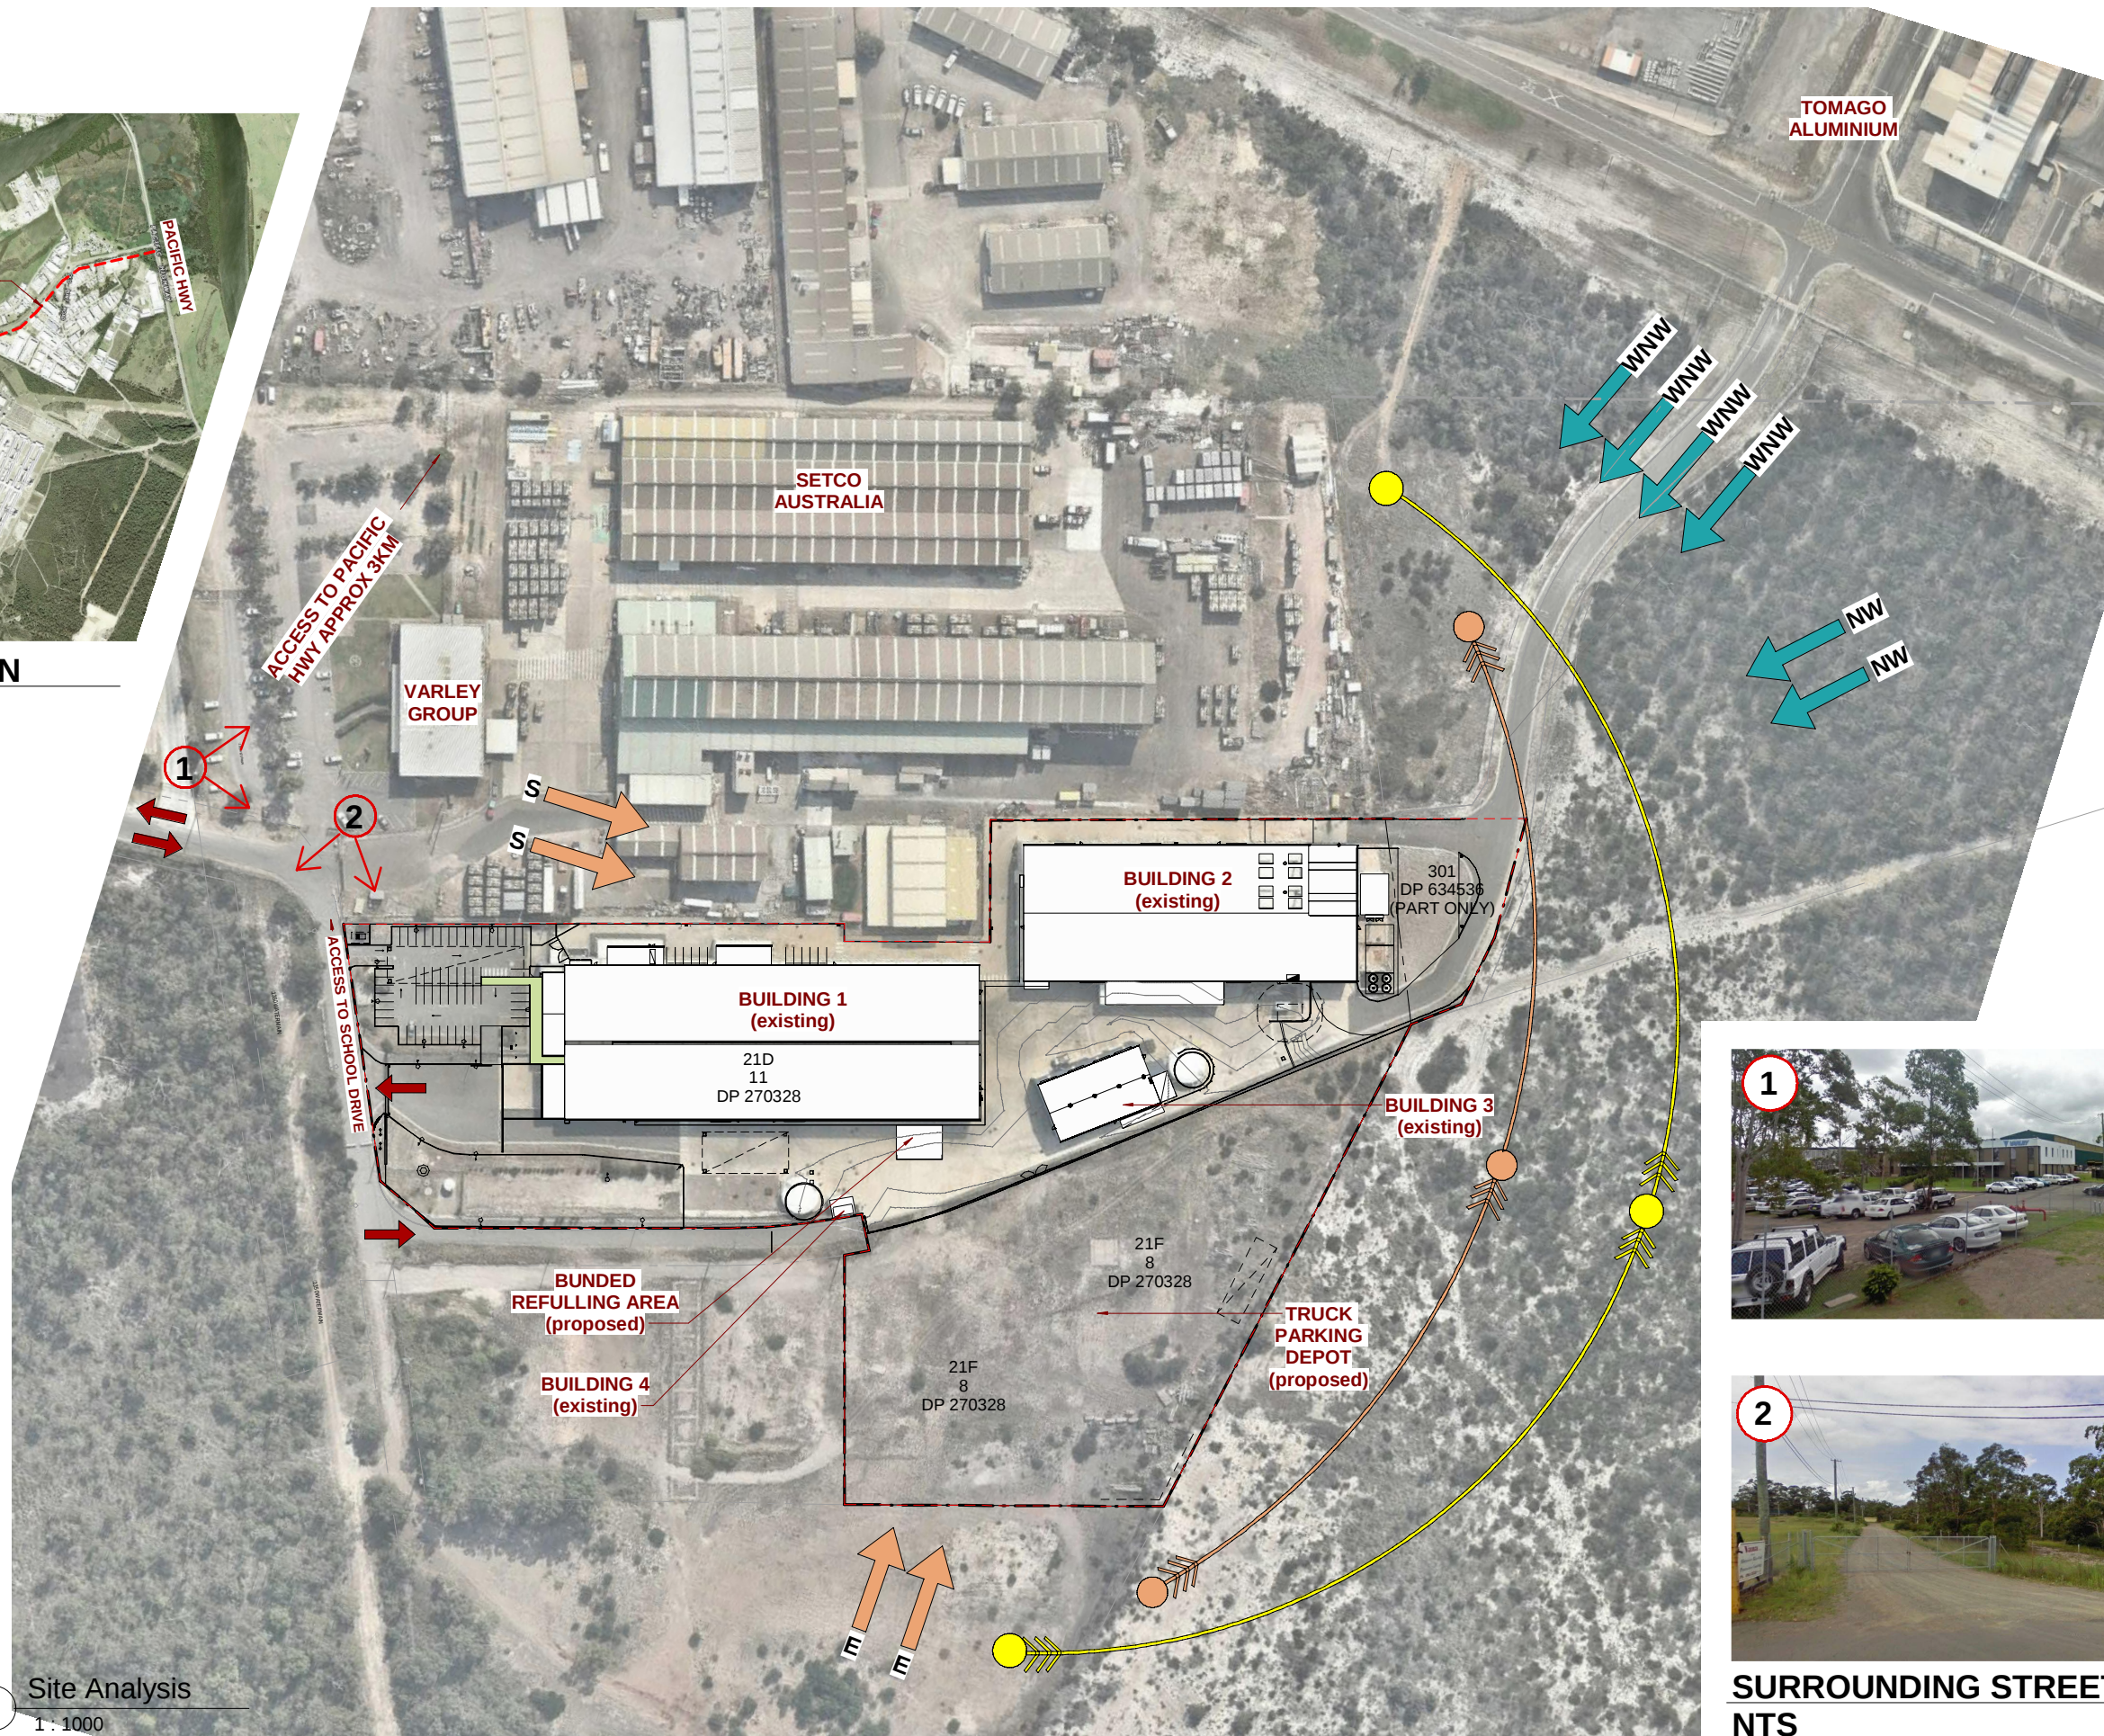

LEGENDS

NATURAL ENVIRONMENT

- NE → PREVAILING SUMMER WINDS
- SW → PREVAILING WINTER WINDS
- ● → SUMMER SOLAR PATHWAY
- ● → WINTER SOLAR PATHWAY
- 876 - CONTOURS

MOVEMENT AND ACCESS

- - VEHICLE ACCESS / MOVEMENT

NOTE:

- REFER TO SITE PLAN FOR VEHICULAR MOVEMENTS ON SITE

- EX. PEDESTRIAN FOOPATHS



SURROUNDING STREETSCAPE
NTS

EJE ARCHITECTURE
ACN 002 912 843 | ABN 82 644 649 849
Nominated Architect - Bernard Collins
P +61 2 4929 2253 | F +61 2 4929 3069 | E mail@eje.com.au | W www.eje.com.au
A 412 KING STREET, NEWCASTLE, NSW 2300

COMPLETION OF THE QUALITY ASSURANCE CHECKS IS VERIFICATION THAT THE DOCUMENT CONFORMS WITH THE REQUIREMENTS OF THE QUALITY PROJECT PLAN. WHERE THE QUALITY ASSURANCE CHECK IS INCOMPLETE THIS DOCUMENT IS PRELIMINARY FOR INFORMATION PURPOSES ONLY, OR SUCH PURPOSES AS STATED IN THE REVISION COLUMN.

THE IDEAS, INFORMATION AND CONCEPTS CONTAINED IN THIS DOCUMENT ARE THE PROPERTY OF EJE ARCHITECTURE. PHOTOCOPYING OR REPRODUCING THIS DOCUMENT AND PASSING IT ON TO OTHERS WITHOUT THE EXPRESS PERMISSION OF EJE ARCHITECTURE IS AN INFRINGEMENT OF COPYRIGHT.



REV	DATE	COMMENTS
A	08/09/2020	DRAFT DA SET FOR CLIENT REVIEW
B	05/09/2020	REVISED DRAFT DA FOR REVIEW
C	17/09/2020	ISSUE TO CIVIL ENGINEER
D	13/07/2020	REVISED DRAFT DA FOR REVIEW
E	27/07/2020	REVISED FOR REVIEW
F	27/07/2020	REVISED
G	26/09/2020	ISSUE FOR DA SUBMISSION
H	4/11/2020	REVISED DA SUBMISSION

DRN	CHKD	VRFD
CM	KG	
CM	KG	
CM	KG	
CM	KG	
CM	KG	
CM	KG	
CM	KG	
CM	KG	

PROJECT: Remondis Resource Recovery Facility & Truck Parking Depot

CLIENT: **REMONDIS**
WORKING FOR THE FUTURE

SITE: Tomago NSW Australia

DRAWING: SITE ANALYSIS / LOCALITY PLAN

WORK IN FIGURED DIMENSIONS IN PREFERENCE TO SCALE. CHECK DIMENSIONS AND LEVELS ON SITE PRIOR TO THE ORDERING OF MATERIALS OR THE COMPLETION OF WORKSHOP DRAWINGS. IF IN DOUBT ASK. REPORT ALL ERRORS AND OMISSIONS.

P:13026 - Remondis Tomago (KM/G)/EJE Documents/Working Files/Revit Files/Remondis200721.rvt

DRAWN:

DATE:

SCALES:

As indicated @ A1

@ A3

PROJECT No: 13026


PHASE: DA

DRAWING No: A-010


REV: H

EJE architecture


NOTE:
NEW WORKS INTERNALLY TO BUILDINGS 1, 2 & 3

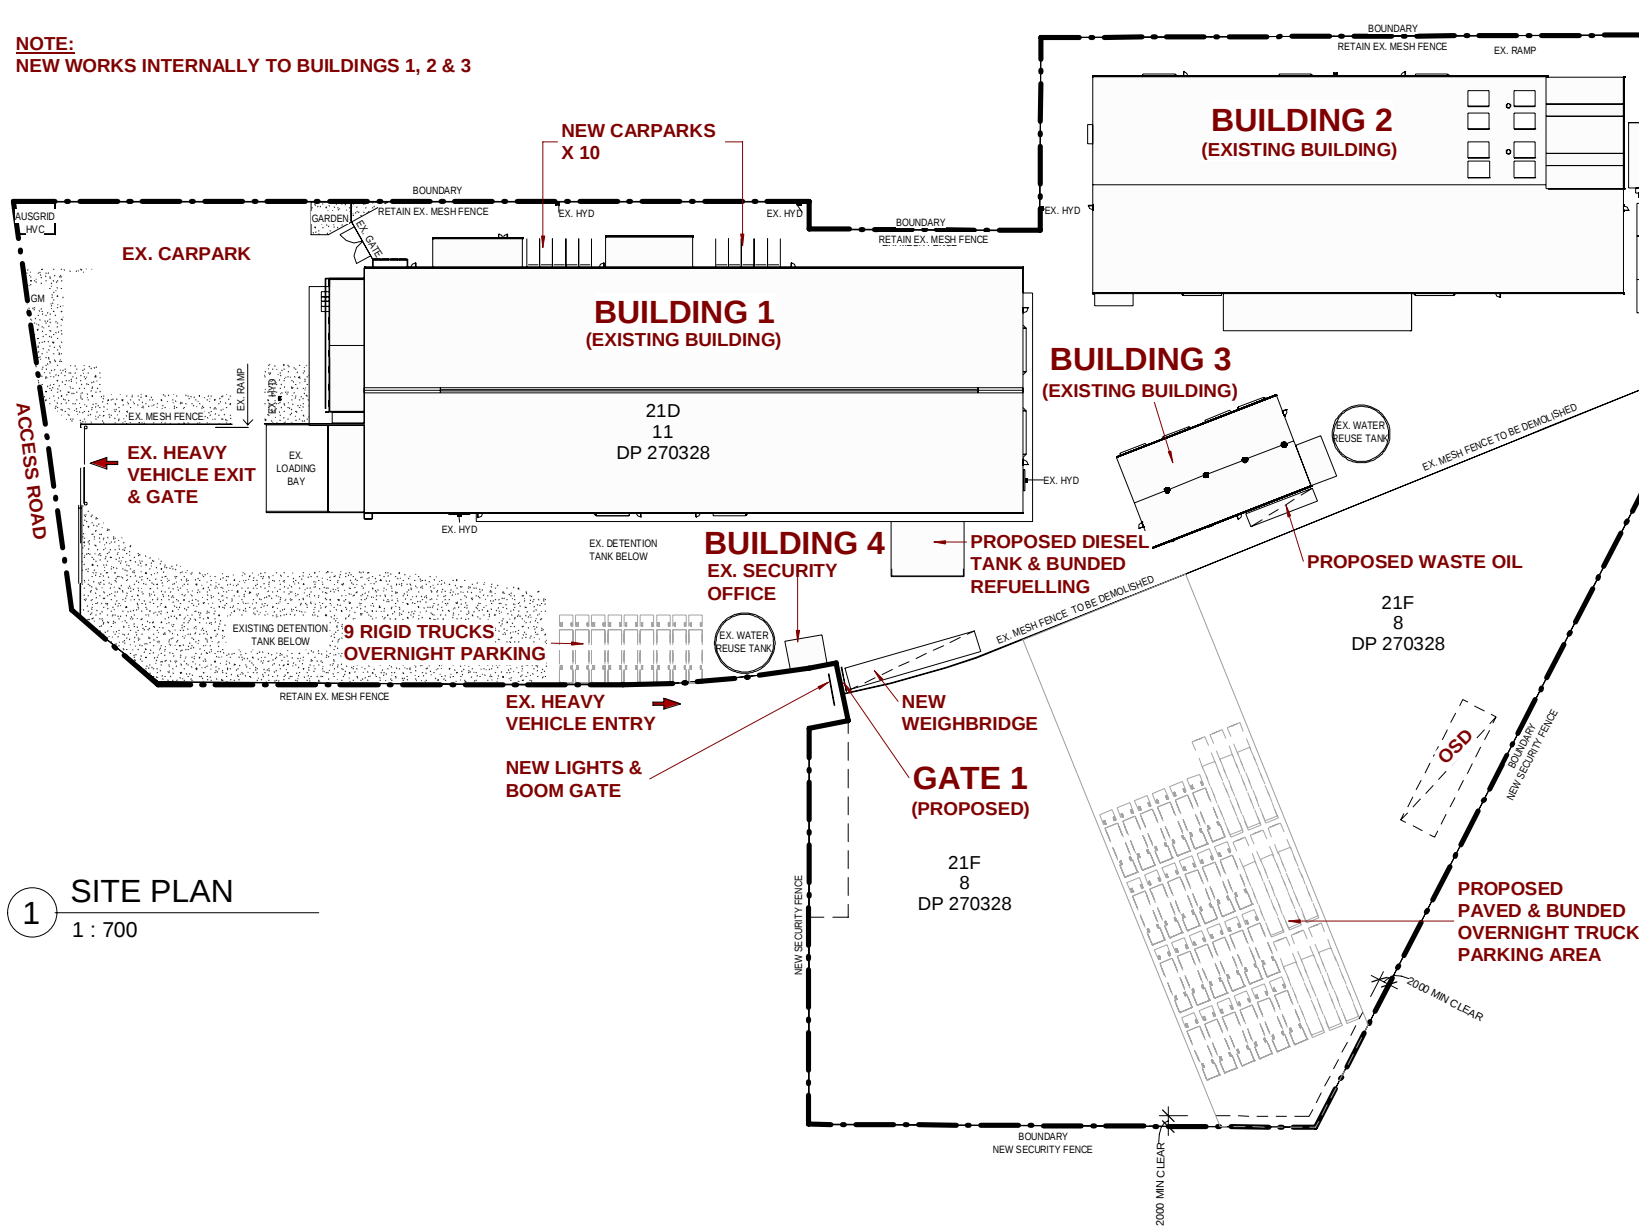


1 SITE PLAN
1 : 700

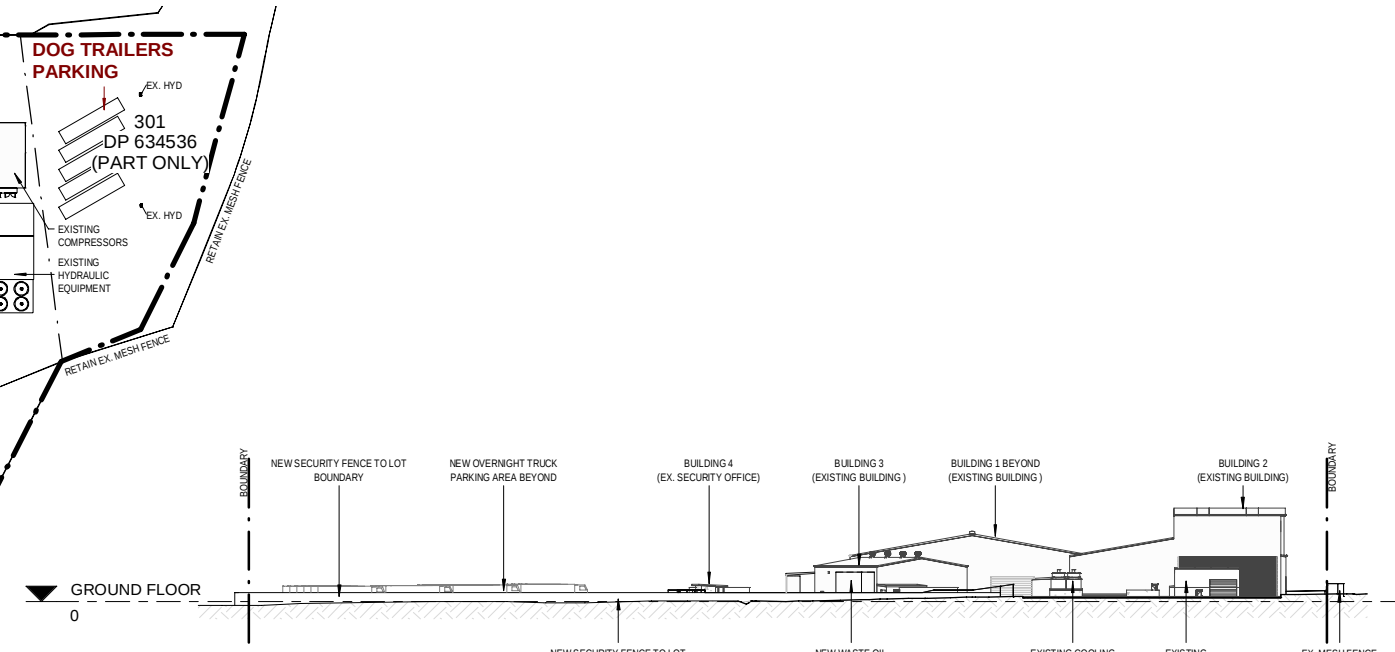


2 NORTH SITE ELEVATION
1 : 700

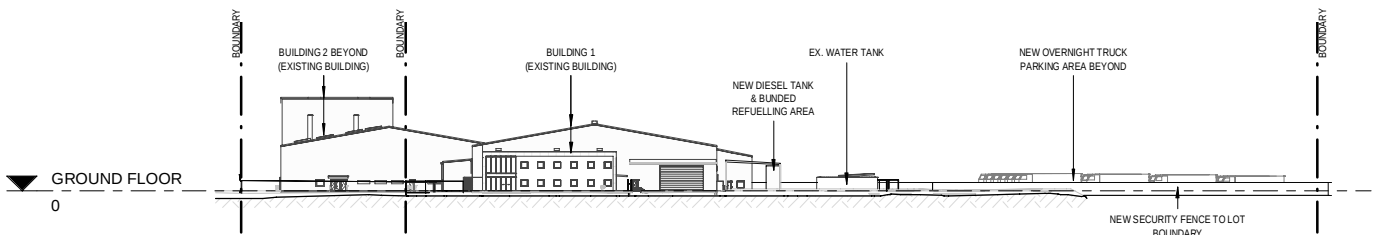


3 SOUTH SITE ELEVATION
1 : 700

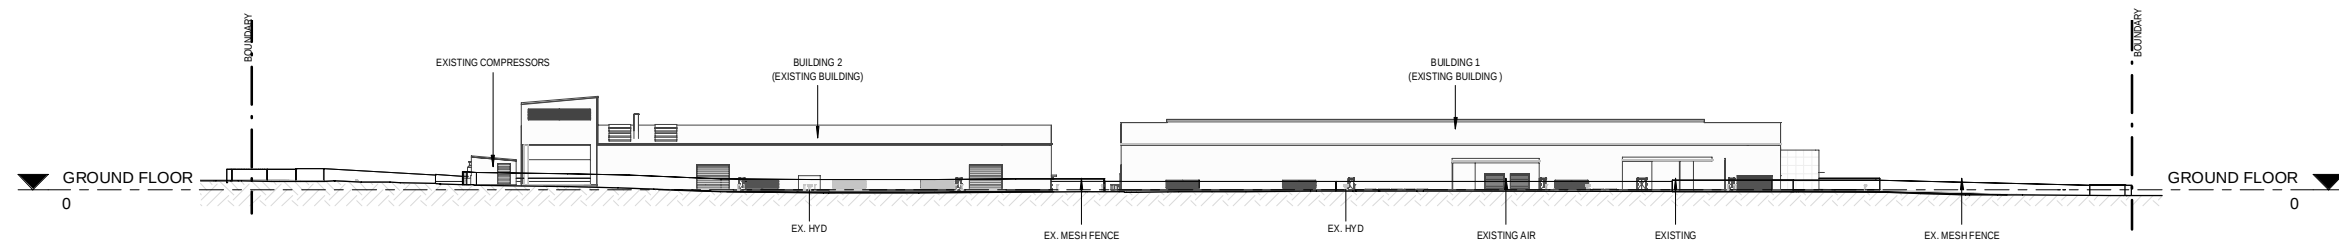

4 WEST SITE ELEVATION
1 : 700

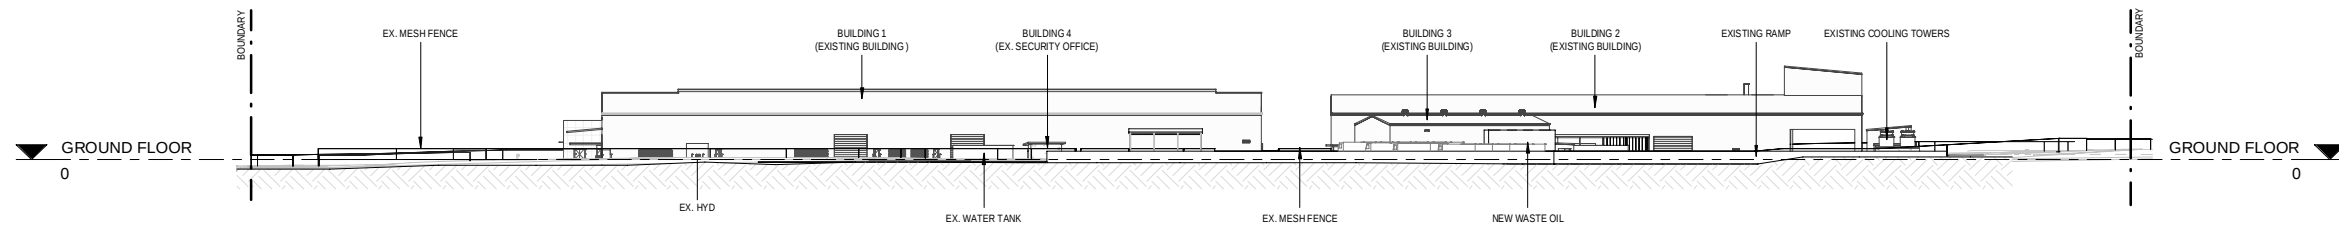


5 EAST SITE ELEVATION
1 : 700

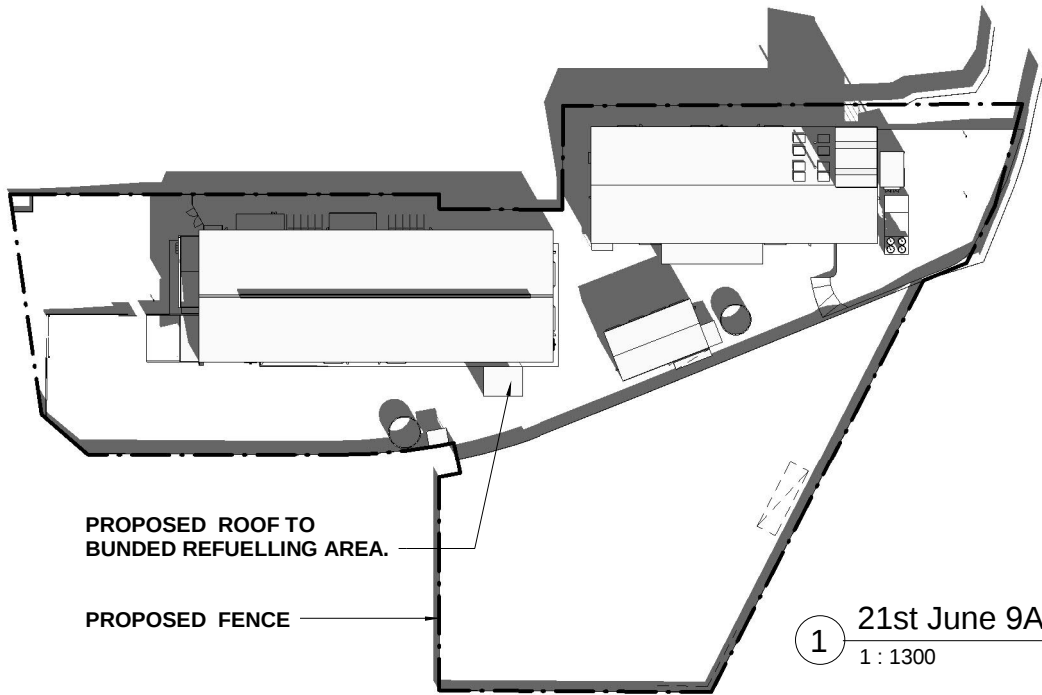

PROPOSED ROOF TO
BUNDED REFUELLING AREA.

PROPOSED FENCE


① 21st June 9AM
1 : 1300

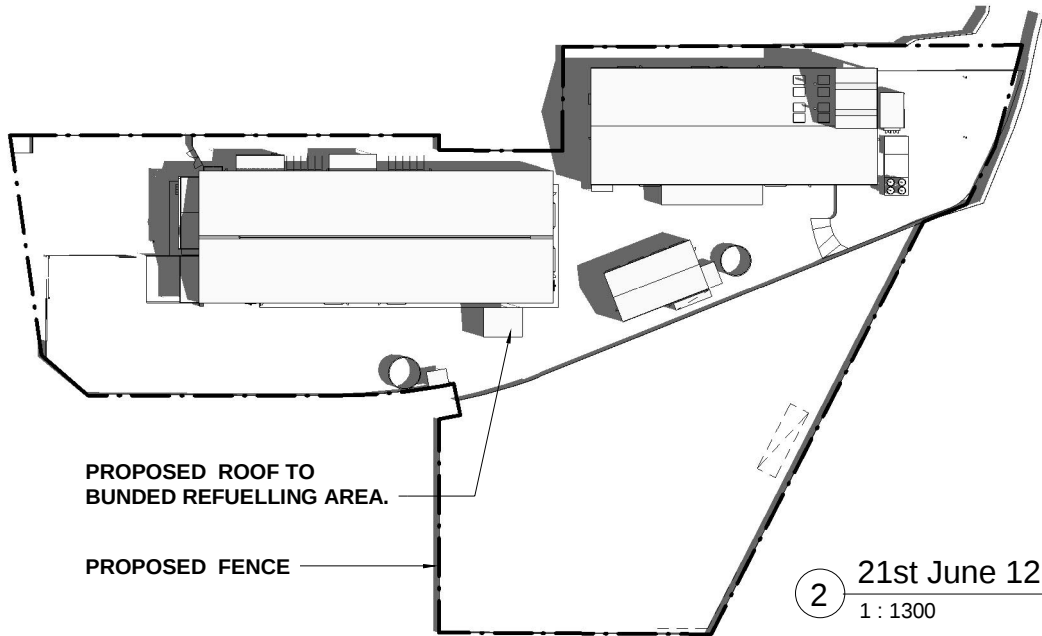

PROPOSED ROOF TO
BUNDED REFUELLING AREA.

PROPOSED FENCE

② 21st June 12PM
1 : 1300

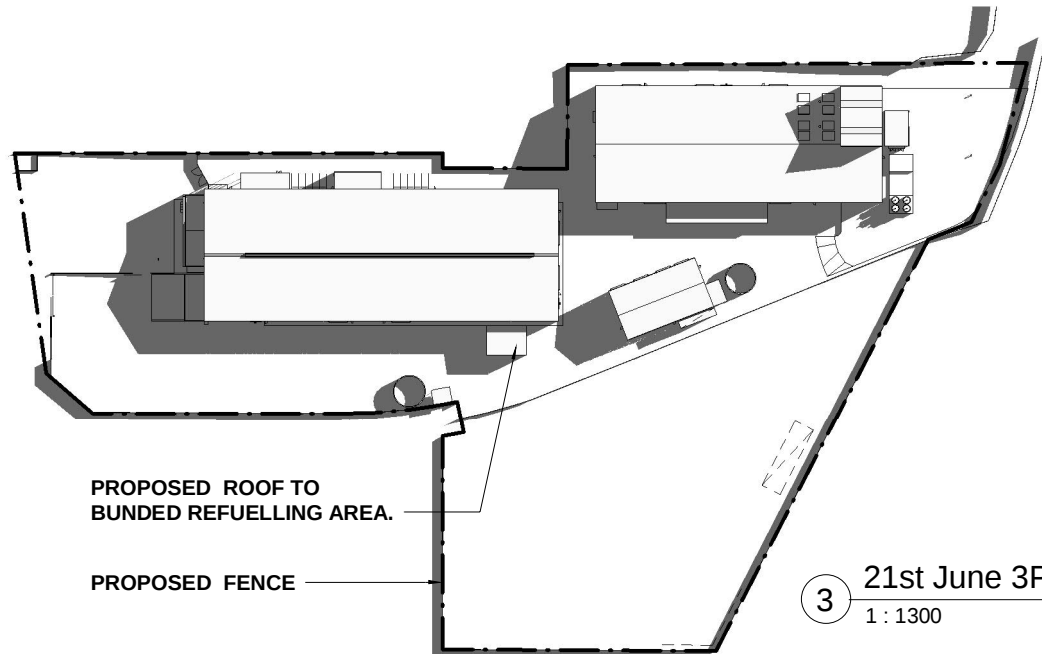

PROPOSED ROOF TO
BUNDED REFUELLING AREA.

PROPOSED FENCE

③ 21st June 3PM
1 : 1300

EJE ARCHITECTURE

ACN 002 912 843 | ABN 82 644 649 849
Nominated Architect - Bernard Collins | NSW Architects Registration No. 4438
P +61 2 4929 2253 | F +61 2 4929 3069 | E mail@eje.com.au | W www.eje.com.au
A 412 KING STREET, NEWCASTLE, NSW 2300

COMPLETION OF THE QUALITY ASSURANCE CHECKS IS VERIFICATION THAT THE DOCUMENT CONFORMS WITH THE REQUIREMENTS OF THE QUALITY PROJECT PLAN. WHERE THE QUALITY ASSURANCE CHECK IS INCOMPLETE THIS DOCUMENT IS PRELIMINARY FOR INFORMATION PURPOSES ONLY, OR SUCH PURPOSES AS STATED IN THE REVISION COLUMN.

THE IDEAS, INFORMATION AND CONCEPTS CONTAINED IN THIS DOCUMENT ARE THE PROPERTY OF EJE ARCHITECTURE. PHOTOCOPYING OR REPRODUCING THIS DOCUMENT AND PASSING IT ON TO OTHERS WITHOUT THE EXPRESS PERMISSION OF EJE ARCHITECTURE IS AN INFRINGEMENT OF COPYRIGHT.



REV	DATE	COMMENTS
A	08/09/2020	DRAFT DA SET FOR CLIENT REVIEW
B	05/09/2020	REVISED DRAFT DA FOR REVIEW
C	17/09/2020	ISSUE TO CIVIL ENGINEER
D	13/07/2020	REVISED DRAFT DA FOR REVIEW
E	27/07/2020	REVISED FOR REVIEW
F	27/07/2020	REVISED
G	26/09/2020	ISSUE FOR DA SUBMISSION
H	4/11/2020	REVISED DA SUBMISSION

DRN	CHKD	VRFD
CM	KG	
CM	KG	
CM	KG	
CM	KG	
CM	KG	
CM	KG	
CM	KG	
CM	KG	

PROJECT :

Remondis Resource
Recovery Facility &
Truck Parking Depot

CLIENT :

REMONDIS

WORKING FOR THE FUTURE

SITE :

Tomago NSW
Australia

DRAWING :

SHADOW DIAGRAMS

WORK IN FIGURED DIMENSIONS IN PREFERENCE TO SCALE. CHECK DIMENSIONS AND LEVELS ON SITE PRIOR TO THE ORDERING OF MATERIALS OR THE COMPLETION OF WORKSHOP DRAWINGS. IF IN DOUBT ASK. REPORT ALL ERRORS AND OMISSIONS.

P:13026 - Remondis Tomago (KM/G)/EJE Documents/Working Files/Revit
Files/Remondis200721.rvt
DRAWN :

DATE :

SCALE :

1 : 1300 @ A1

1 : 600 @ A3

PROJECT No :

13026

PHASE :

DA

DRAWING No :

A-030


REV :

H

EJE architecture

LEGEND

- LOCATION OF BUNDING
- ▬ BUNDING RAMP AT 1:8
- ▬ NEW PEDESTRIAN PATH
- ➔ VEHICULAR ACCESS
- EXISTING PITS TO BE FILLED
- # RECYCLING PROCESS ORDER
- B - BUNDING
- BOL - BOLLARD
- D - DOOR
- EX. - EXISTING
- LVR - LOUVRES

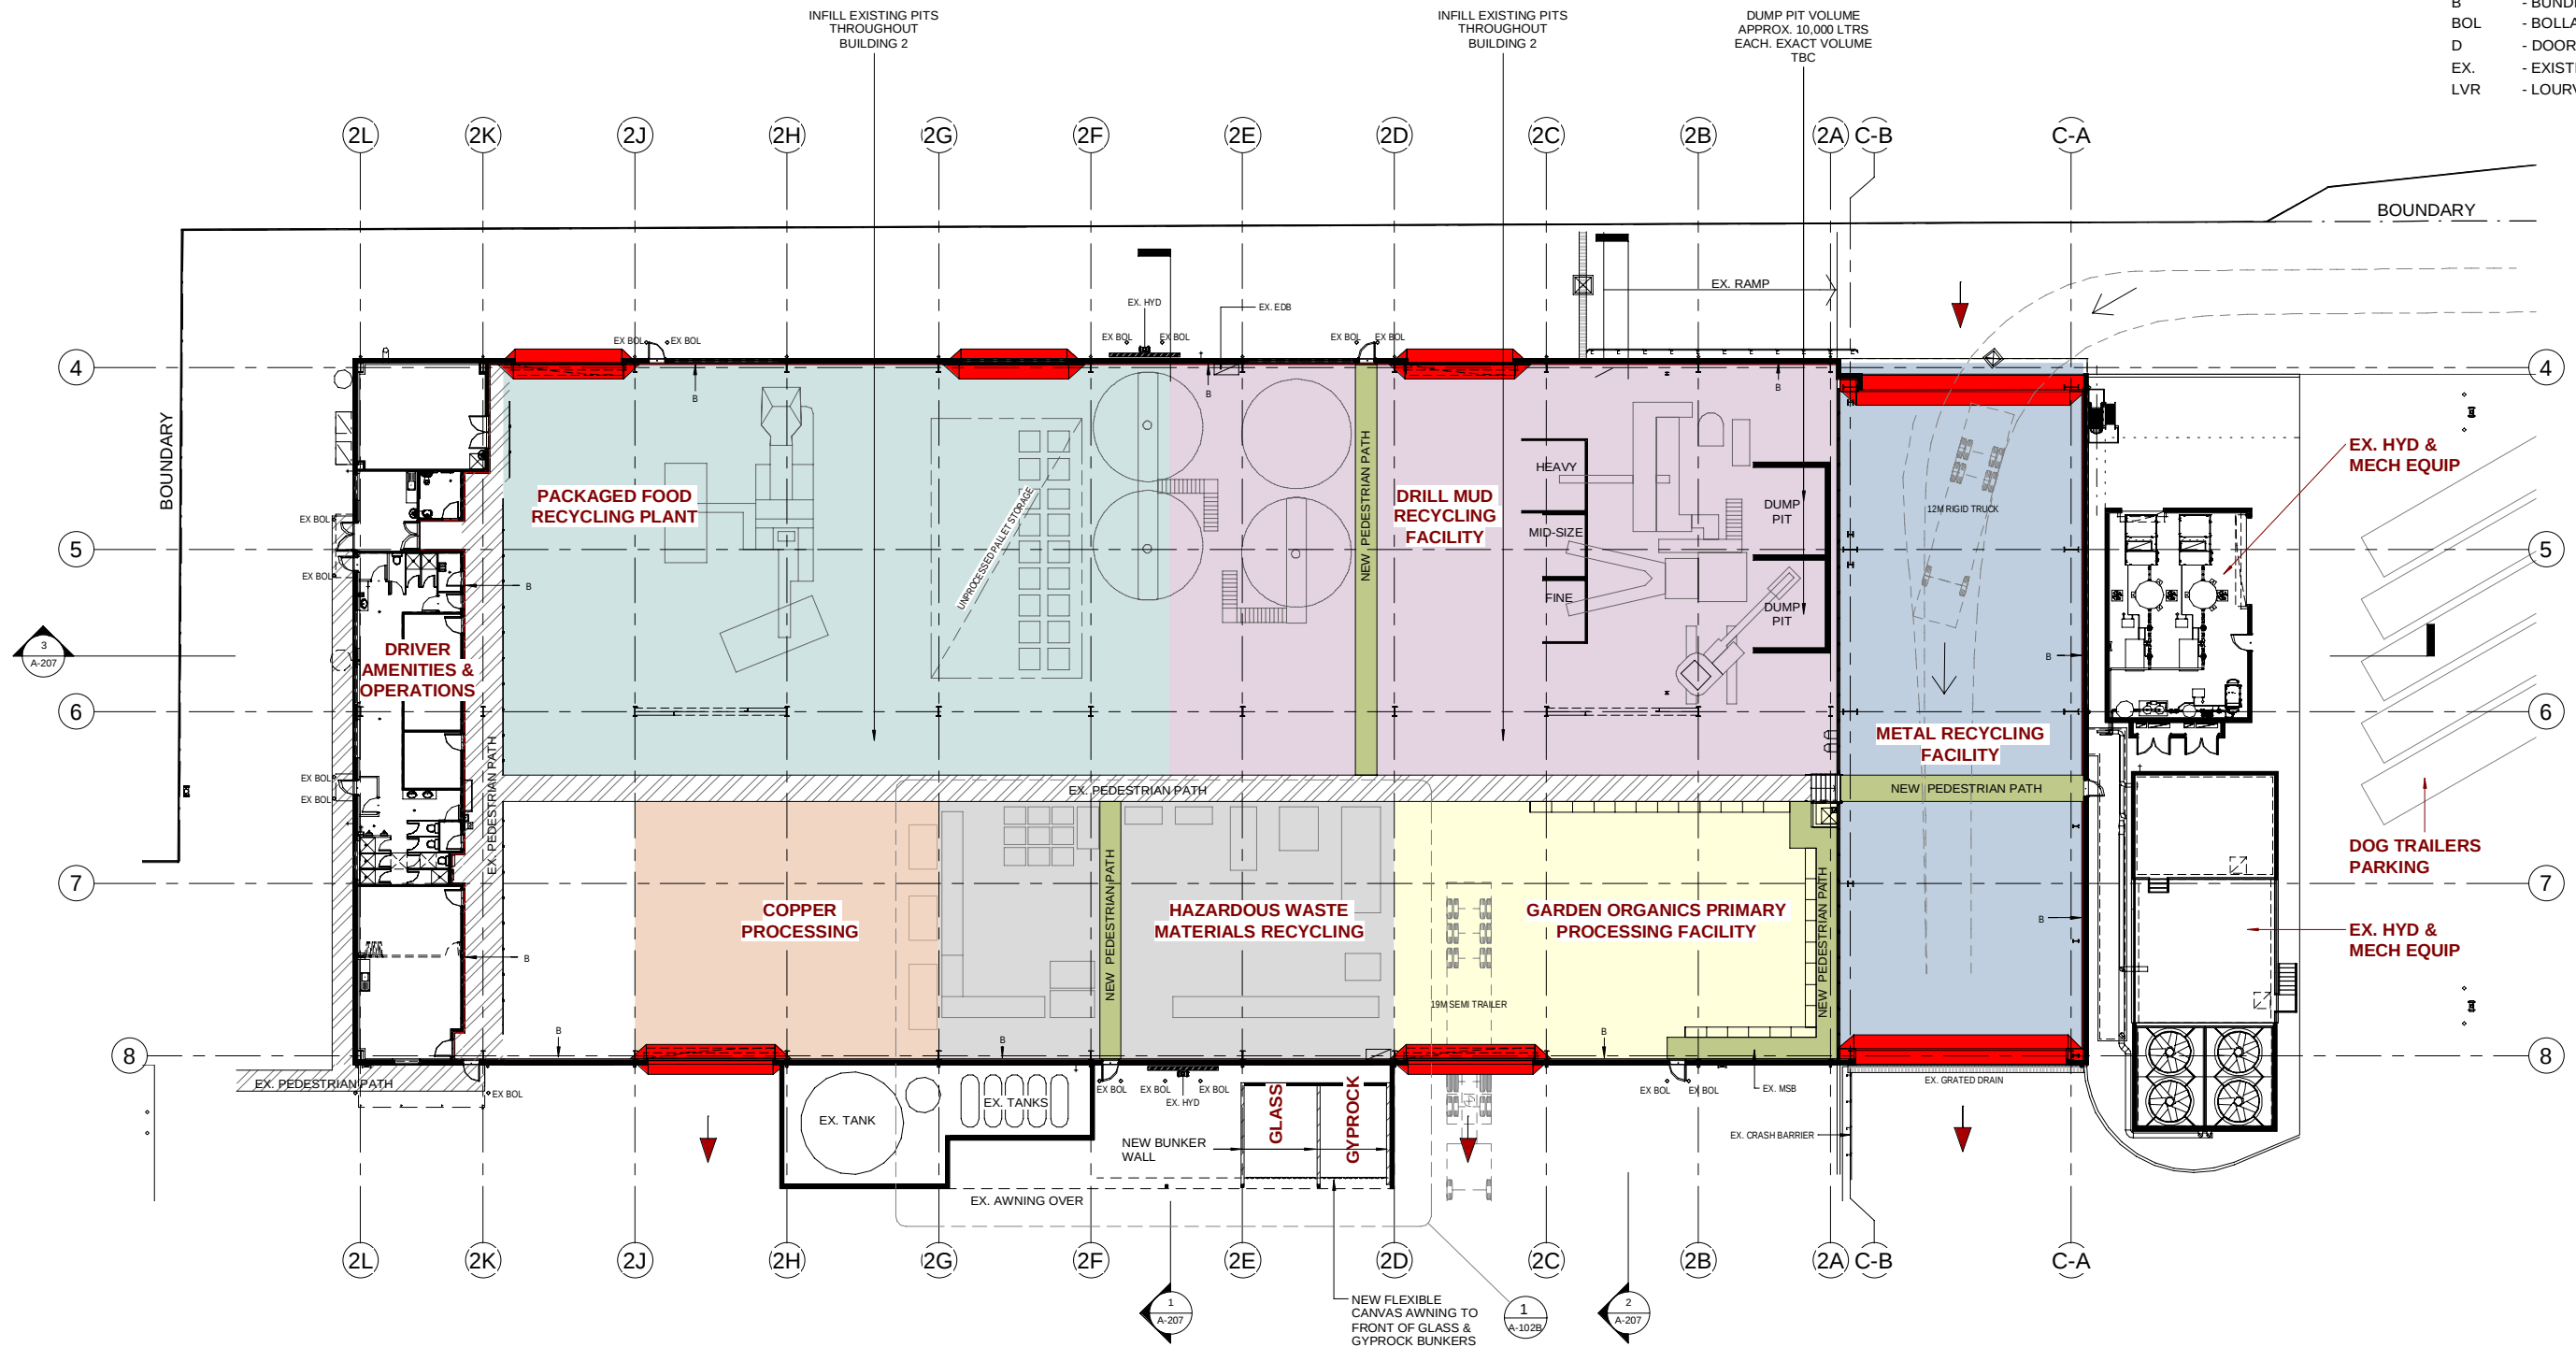

1 GROUND GA BUILDING 2
1 : 200

EJE ARCHITECTURE
ACN 002 912 843 | ABN 82 644 649 849
Nominated Architect - Bernard Collins
P +61 2 4929 2253 | F +61 2 4929 3069 | E mail@eje.com.au | W www.eje.com.au
A 412 KING STREET, NEWCASTLE, NSW 2300

COMPLETION OF THE QUALITY ASSURANCE CHECKS IS VERIFICATION THAT THE DOCUMENT CONFORMS WITH THE REQUIREMENTS OF THE QUALITY PROJECT PLAN. WHERE THE QUALITY ASSURANCE CHECK IS INCOMPLETE THIS DOCUMENT IS PRELIMINARY FOR INFORMATION PURPOSES ONLY, OR SUCH PURPOSES AS STATED IN THE REVISION COLUMN.

THE IDEAS, INFORMATION AND CONCEPTS CONTAINED IN THIS DOCUMENT ARE THE PROPERTY OF EJE ARCHITECTURE. PHOTOCOPYING OR REPRODUCING THIS DOCUMENT AND PASSING IT ON TO OTHERS WITHOUT THE EXPRESS PERMISSION OF EJE ARCHITECTURE IS AN INFRINGEMENT OF COPYRIGHT.



REV	DATE	COMMENTS
A	04/09/2020	CLIENT REVIEW
B	08/09/2020	DRAFT DA SET FOR CLIENT REVIEW
C	28/09/2020	BUILDING 2 FOR CLIENT REVIEW
D	05/09/2020	REVISED DRAFT DA FOR REVIEW
E	17/09/2020	ISSUE TO CIVIL ENGINEER
F	13/07/2020	REVISED DRAFT DA FOR REVIEW
G	27/07/2020	REVISED FOR REVIEW
H	27/07/2020	REVISED
J	26/09/2020	ISSUE FOR DA SUBMISSION
K	4/11/2020	REVISED DA SUBMISSION

DRN	CHKD	VRFD
CM	KG	
CM	KG	
CM	KG	
CM	KG	
CM	KG	
CM	KG	
CM	KG	
CM	KG	
CM	KG	
CM	KG	

PROJECT: Remondis Resource Recovery Facility & Truck Parking Depot

CLIENT: **REMONDIS**

WORKING FOR THE FUTURE

SITE: Tomago NSW Australia

DRAWING: BUILDING 2 GA


WORK IN FIGURED DIMENSIONS IN PREFERENCE TO SCALE. CHECK DIMENSIONS AND LEVELS ON SITE PRIOR TO THE ORDERING OF MATERIALS OR THE COMPLETION OF WORKSHOP DRAWINGS. IF IN DOUBT ASK. REPORT ALL ERRORS AND OMISSIONS.

P:133206 - Remondis Tomago (KM/G)EJE Documents\Working Files\Revit Files\Remondis200721.rvt

DRAWN: DATE: SCALES: As indicated @ A1 1 : 200 @ A3

PROJECT No: 13026 PHASE: DA DRAWING No: A-102A K REV: 1



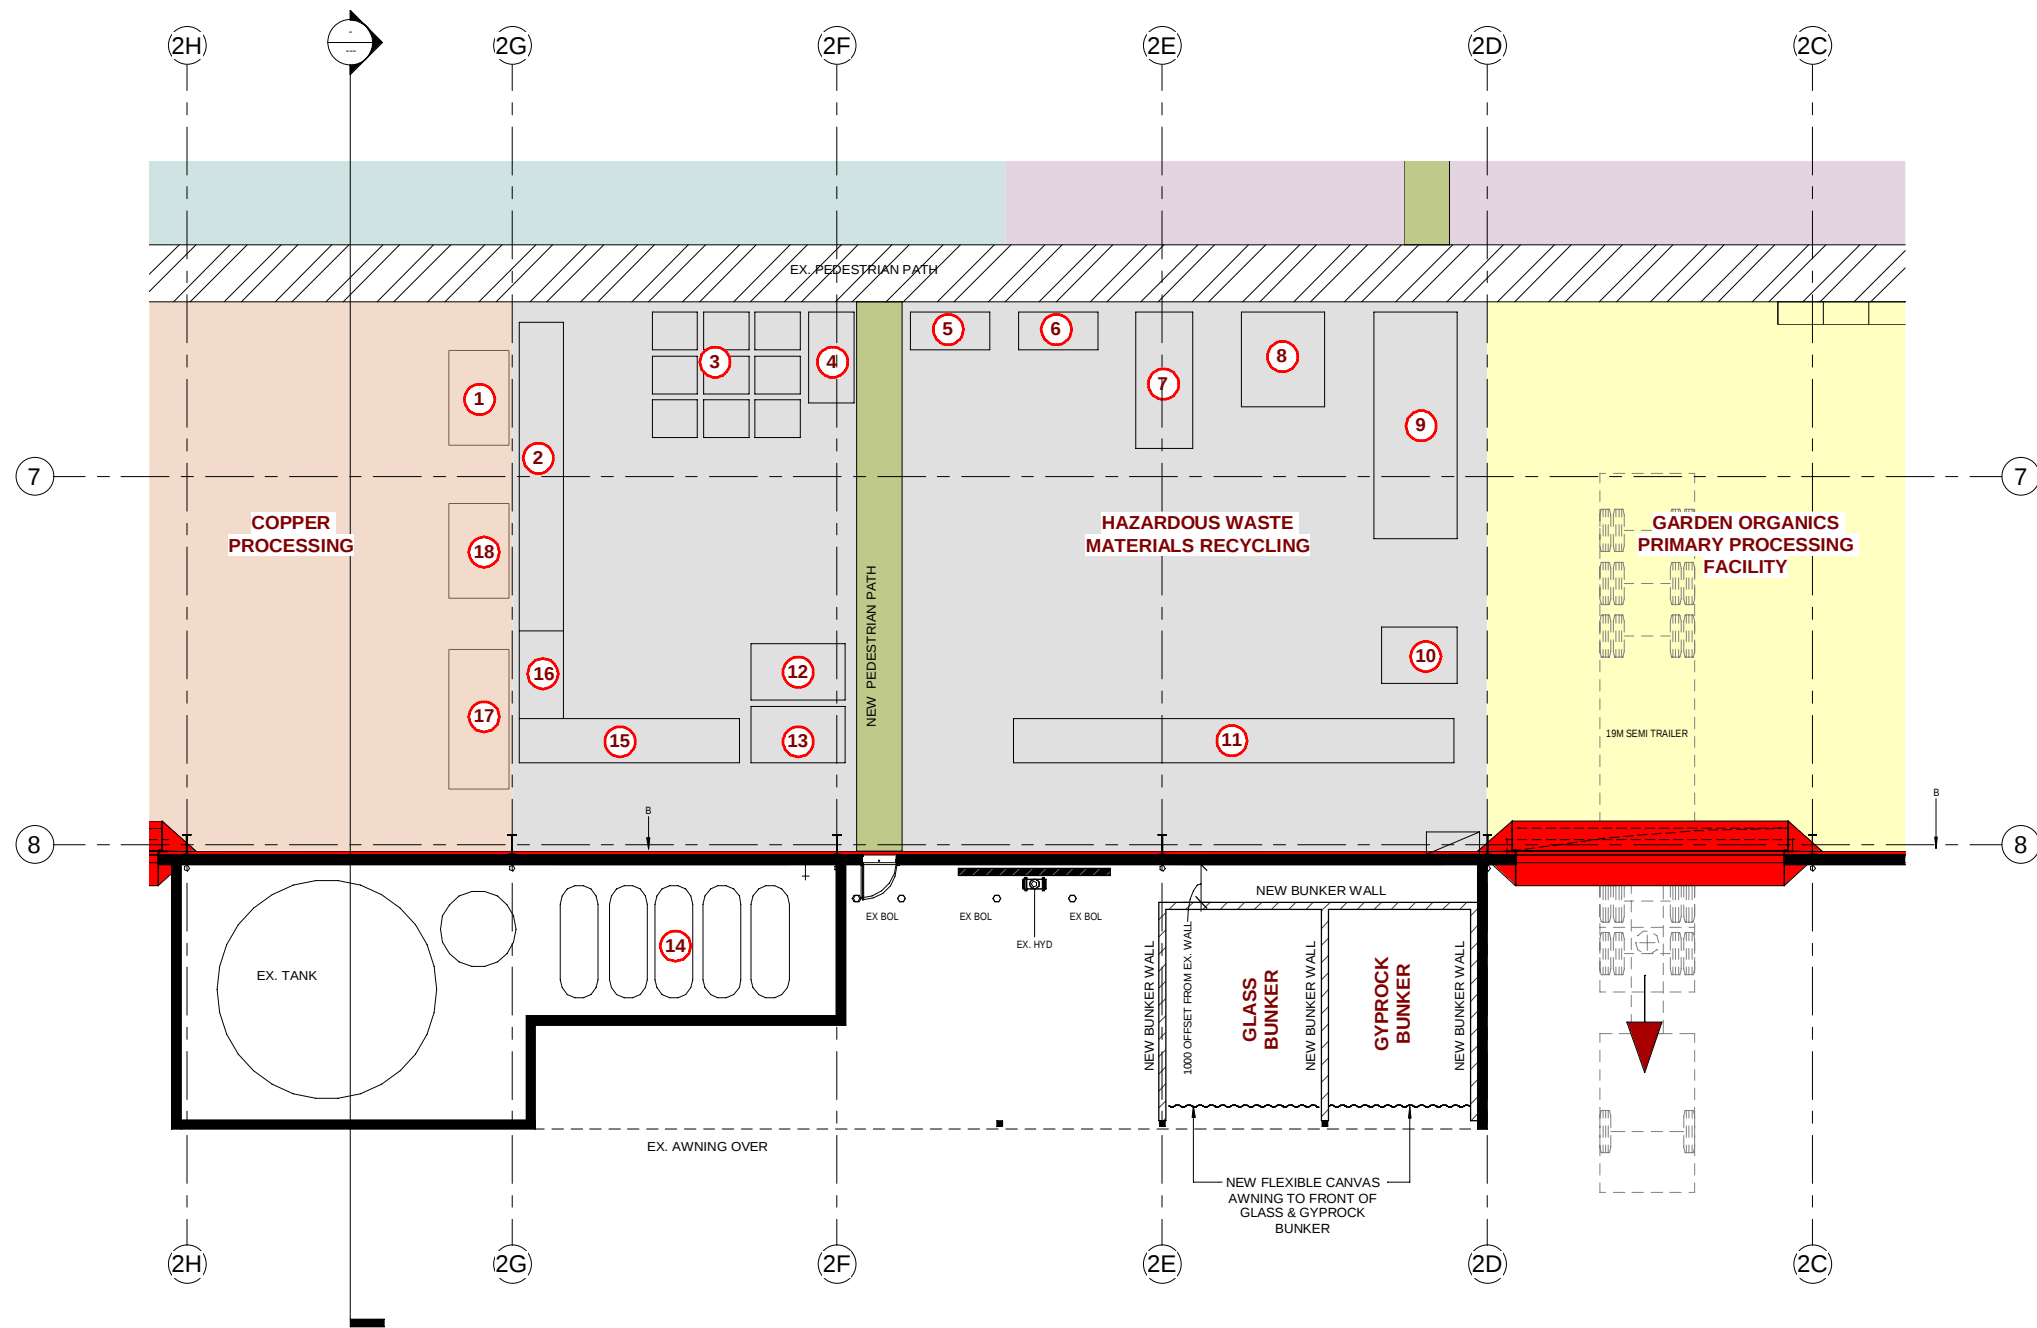

LEGEND

- 1 E - WASTE (3m³ BIN)
- 2 LEAD ACID BATTERIES (PALLETES)
- 3 IBC STORAGE
- 4 RESIDUES: PAINT / THINNERS (PALLET DRUMS)
- 5 EMPTY AEROSOLS
- 6 DRUM CRUSHER
- 7 SCRAP METAL (7m³ MARRELL BIN)
- 8 HYDRAULIC HOSES
- 9 RESIDUAL WASTE (20m³ HOOK LIFT BIN)
- 10 SCALES
- 11 HYDROCARBONS INCLUDING: GREASE, RAGS, FILTERS, USED ABSORB (DRUMS & IBC's)
- 12 OIL DRUM DRAIN (1500lt)
- 13 OIL FILTER DRAIN (1500lt)
- 14 EXISTING TANKS TO STORE:
 - J100 (OIL) &
 - J120 (OILY WATER/COOLANT)
- 15 CONTAMINATED SOIL (DRUMS & IBCs)
- 16 N100 (DRUMS & IBC's)
- 17 PRESSURE VESSELS INCLUDING: RAMS, ACCUMULATORS, EXTINGUISHERS (6m³ BIN)
- 18 FLUORO TUBES (3m³ BINS)

NOTE:
ALL OTHER BATTERIES WILL BE STORED AWAY FROM WASTE PROCESSING BUILDINGS IN DESIGNATED STORAGE CABINET

1 BUILDING 2 - DETAIL PLAN - HAZARDOUS WASTE MATERIALS RECYCLING
1 : 100

EJE ARCHITECTURE

ACN 002 912 843 | ABN 82 644 649 849
Nominated Architect - Bernard Collins NSW Architects Registration No. 4438
P +61 2 4929 2253 | F +61 2 4929 3069 | E mail@eje.com.au | W www.eje.com.au
A 412 KING STREET, NEWCASTLE, NSW 2300

COMPLETION OF THE QUALITY ASSURANCE CHECKS IS VERIFICATION THAT THE DOCUMENT CONFORMS WITH THE REQUIREMENTS OF THE QUALITY PROJECT PLAN. WHERE THE QUALITY ASSURANCE CHECK IS INCOMPLETE THIS DOCUMENT IS PRELIMINARY FOR INFORMATION PURPOSES ONLY, OR SUCH PURPOSES AS STATED IN THE REVISION COLUMN.

THE IDEAS, INFORMATION AND CONCEPTS CONTAINED IN THIS DOCUMENT ARE THE PROPERTY OF EJE ARCHITECTURE. PHOTOCOPYING OR REPRODUCING THIS DOCUMENT AND PASSING IT ON TO OTHERS WITHOUT THE EXPRESS PERMISSION OF EJE ARCHITECTURE IS AN INFRINGEMENT OF COPYRIGHT.



REV	DATE	COMMENTS
A	4/11/2020	REVISED DA SUBMISSION
B	09/11/2020	REVISED DA SUBMISSION

DRN	CHKD	VRFD
CM	KG	KG
CM	KG	KG

PROJECT: Remondis Resource Recovery Facility & Truck Parking Depot

CLIENT: **REMONDIS**
WORKING FOR THE FUTURE

SITE: Tomago NSW Australia

DRAWING: BUILDING 2 - HAZARDOUS WASTE RECYCLING

WORK IN FIGURED DIMENSIONS IN PREFERENCE TO SCALE. CHECK DIMENSIONS AND LEVELS ON SITE PRIOR TO THE ORDERING OF MATERIALS OR THE COMPLETION OF WORKSHOP DRAWINGS. IF IN DOUBT ASK. REPORT ALL ERRORS AND OMISSIONS.

P:13026 - Remondis Tomago (KM/G)/EJE Documents\Working Files\Revit Files\Remondis200721.rvt
DRAWN: DATE: 11/04/20
Author
SCALES: 1 : 100@ A1 @ A3

PROJECT No: 13026 PHASE: DA DRAWING No: A-102B REV: B



2 LEVEL 1 GA BUILDING 3
1 : 100

1 GROUND GA BUILDING 3
1 : 100

EJE ARCHITECTURE
ACN 002 912 843 | ABN 82 644 649 849
Nominated Architect - Bernard Collins NSW Architects Registration No. 4438
P +61 2 4929 2253 | F +61 2 4929 3069 | E mail@eje.com.au | W www.eje.com.au
A 412 KING STREET, NEWCASTLE, NSW 2300

COMPLETION OF THE QUALITY ASSURANCE CHECKS IS VERIFICATION THAT THE DOCUMENT CONFORMS WITH THE REQUIREMENTS OF THE QUALITY PROJECT PLAN. WHERE THE QUALITY ASSURANCE CHECK IS INCOMPLETE THIS DOCUMENT IS PRELIMINARY FOR INFORMATION PURPOSES ONLY, OR SUCH PURPOSES AS STATED IN THE REVISION COLUMN.

THE IDEAS, INFORMATION AND CONCEPTS CONTAINED IN THIS DOCUMENT ARE THE PROPERTY OF EJE ARCHITECTURE. PHOTOCOPYING OR REPRODUCING THIS DOCUMENT AND PASSING IT ON TO OTHERS WITHOUT THE EXPRESS PERMISSION OF EJE ARCHITECTURE IS AN INFRINGEMENT OF COPYRIGHT.



REV	DATE	COMMENTS
A	04/09/2020	CLIENT REVIEW
B	08/09/2020	DRAFT DA SET FOR CLIENT REVIEW
C	05/09/2020	REVISED DRAFT DA FOR REVIEW
D	17/09/2020	ISSUE TO CIVIL ENGINEER
E	13/07/2020	REVISED DRAFT DA FOR REVIEW
F	27/07/2020	REVISED FOR REVIEW
G	27/07/2020	REVISED
H	28/09/2020	ISSUE FOR DA SUBMISSION
J	4/11/2020	REVISED DA SUBMISSION

DRN	CHKD	VRFD
CM	KG	
CM	KG	
CM	KG	
CM	KG	
CM	KG	
CM	KG	
CM	KG	
CM	KG	

PROJECT: Remondis Resource
Recovery Facility &
Truck Parking Depot

CLIENT: **REMONDIS**

WORKING FOR THE FUTURE

SITE: Tomago NSW
Australia

DRAWING: BUILDING 3 GA

WORK IN FIGURED DIMENSIONS IN PREFERENCE TO SCALE. CHECK DIMENSIONS AND LEVELS ON SITE PRIOR TO THE ORDERING OF MATERIALS OR THE COMPLETION OF WORKSHOP DRAWINGS. IF IN DOUBT ASK. REPORT ALL ERRORS AND OMISSIONS.

P:13026 - Remondis Tomago (KM/G)/EJE Documents/Working Files/Revit Files/Remondis200721.rvt

DRAWN:

DATE:

SCALE:

1 : 100@ A1

1 : 200@ A3

PROJECT No:

13026

PHASE:

DA




DRAWING No:

A-103

REV:

J

EJE architecture

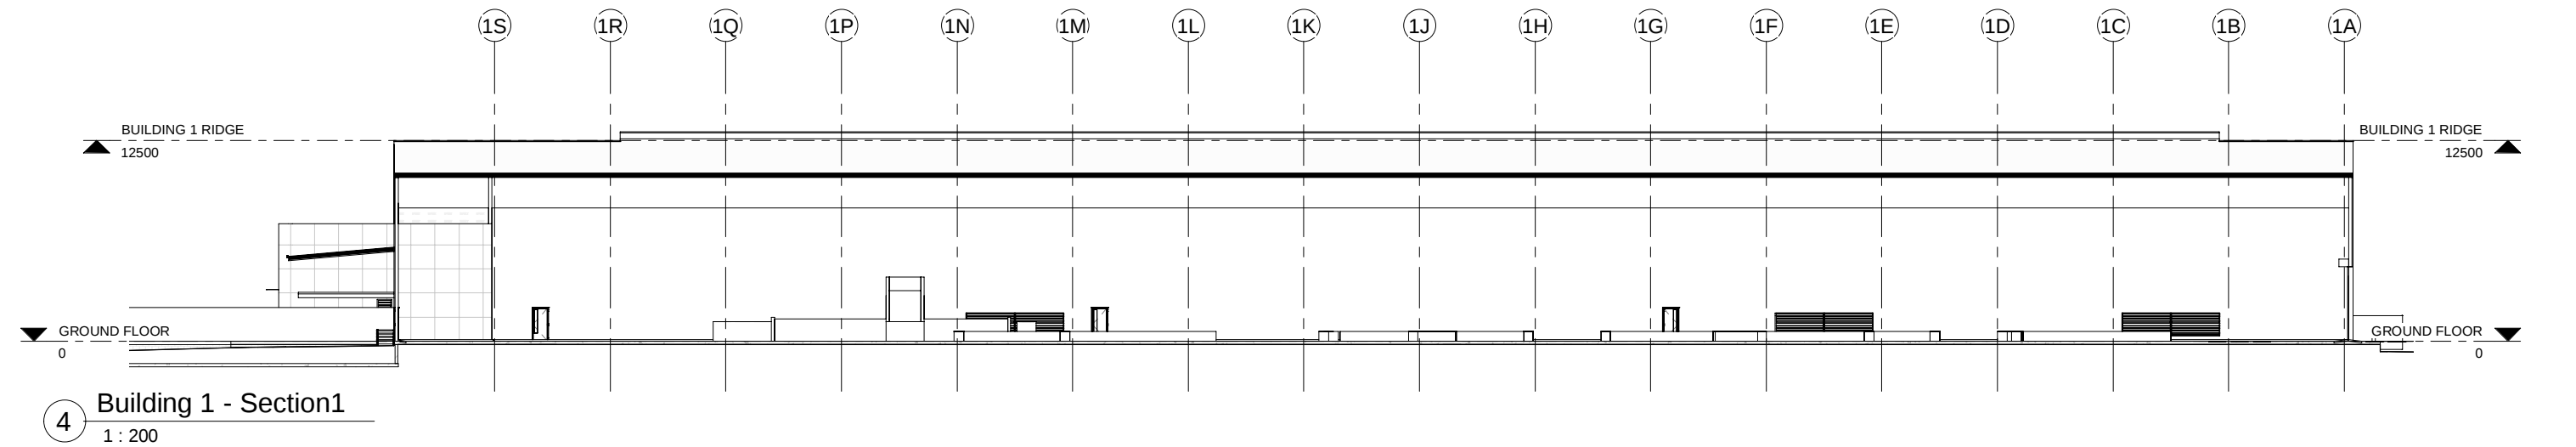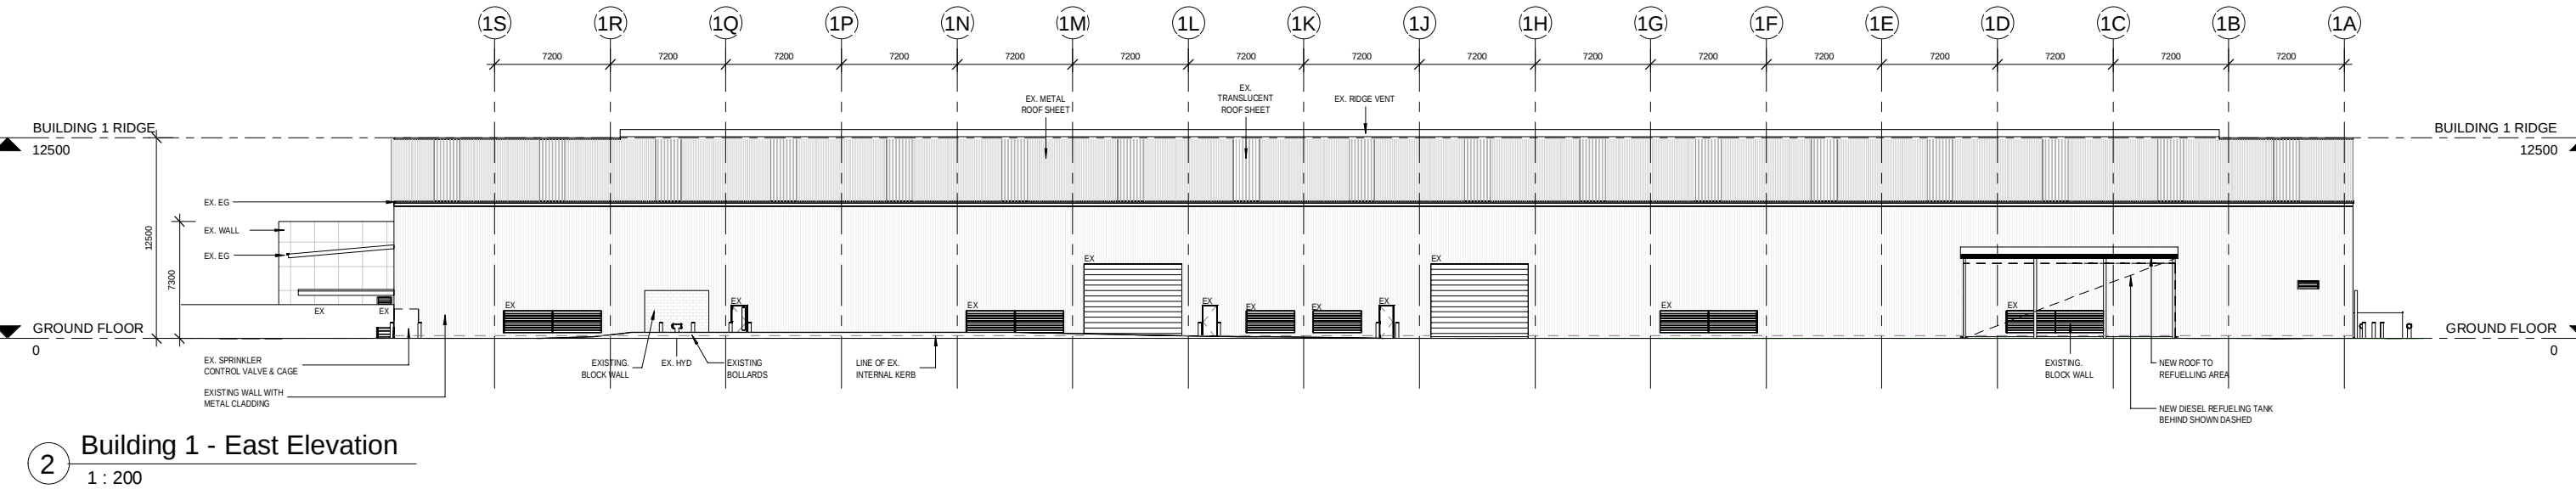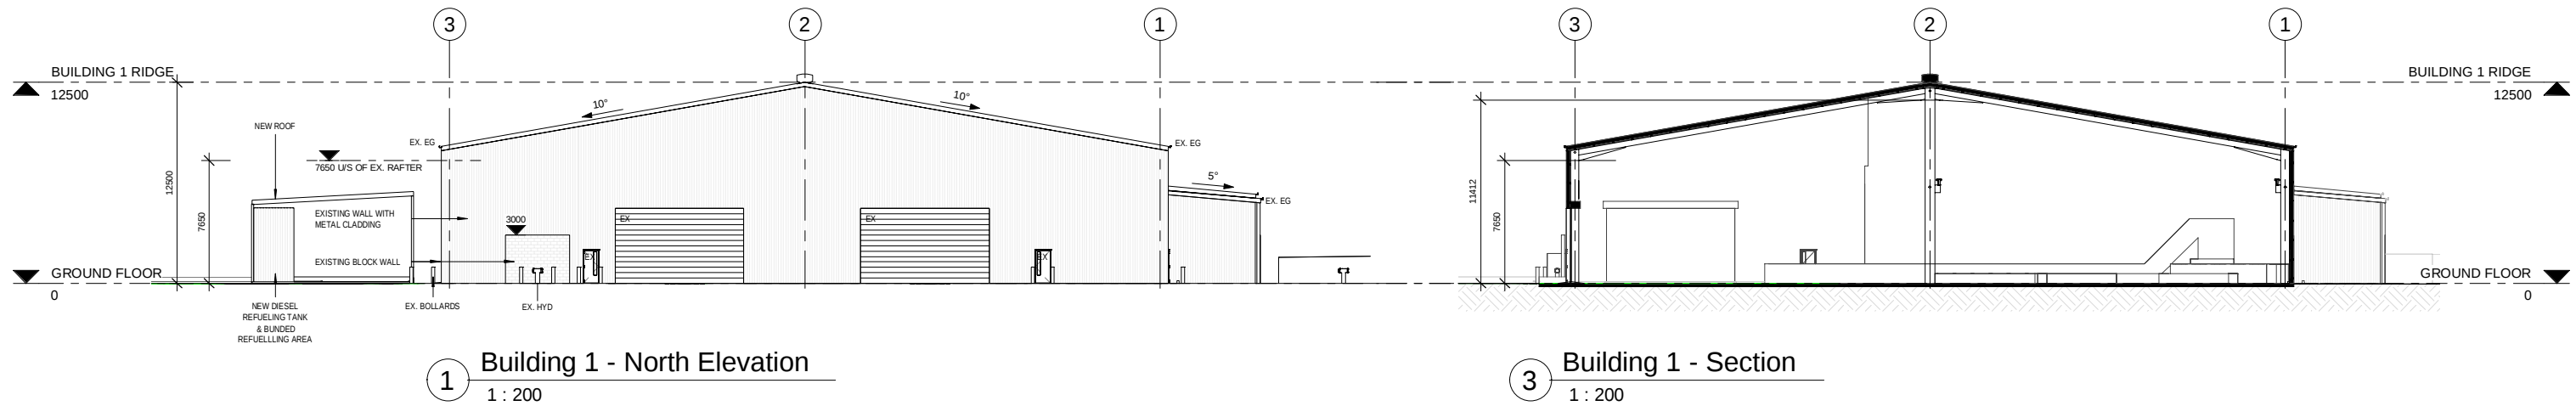

EJE ARCHITECTURE
ACN 002 912 843 | ABN 82 644 649 849
Nominated Architect - Bernard Collins
P +61 2 4929 2253 | F +61 2 4929 3069 | E mail@eje.com.au | W www.eje.com.au
A 412 KING STREET, NEWCASTLE, NSW 2300

COMPLETION OF THE QUALITY ASSURANCE CHECKS IS VERIFICATION THAT THE DOCUMENT CONFORMS WITH THE REQUIREMENTS OF THE QUALITY PROJECT PLAN. WHERE THE QUALITY ASSURANCE CHECK IS INCOMPLETE THIS DOCUMENT IS PRELIMINARY FOR INFORMATION PURPOSES ONLY, OR SUCH PURPOSES AS STATED IN THE REVISION COLUMN.

THE IDEAS, INFORMATION AND CONCEPTS CONTAINED IN THIS DOCUMENT ARE THE PROPERTY OF EJE ARCHITECTURE. PHOTOCOPYING OR REPRODUCING THIS DOCUMENT AND PASSING IT ON TO OTHERS WITHOUT THE EXPRESS PERMISSION OF EJE ARCHITECTURE IS AN INFRINGEMENT OF COPYRIGHT.



REV	DATE	COMMENTS
A	18/02/2020	ELEVATIONS ISSUE
B	08/05/2020	DRAFT DA SET FOR CLIENT REVIEW
C	05/09/2020	REVISED DRAFT DA FOR REVIEW
D	17/09/2020	ISSUE TO CIVIL ENGINEER
E	13/07/2020	REVISED DRAFT DA FOR REVIEW
F	27/07/2020	REVISED FOR REVIEW
G	27/07/2020	REVISED
H	26/09/2020	ISSUE FOR DA SUBMISSION
J	4/11/2020	REVISED DA SUBMISSION

DRN	CHKD	VRFD
CM	KG	
CM	KG	
CM	KG	
CM	KG	
CM	KG	
CM	KG	
CM	KG	
CM	KG	

PROJECT: Remondis Resource Recovery Facility & Truck Parking Depot

CLIENT: **REMONDIS**
WORKING FOR THE FUTURE

SITE: Tomago NSW Australia

DRAWING: BUILDING 1 ELEVATIONS & SECTIONS

WORK IN FIGURED DIMENSIONS IN PREFERENCE TO SCALE. CHECK DIMENSIONS AND LEVELS ON SITE PRIOR TO THE ORDERING OF MATERIALS OR THE COMPLETION OF WORKSHOP DRAWINGS. IF IN DOUBT ASK, REPORT ALL ERRORS AND OMISSIONS.


P:13026 - Remondis Tomago (KMG)EJE Documents\Working Files\Revit Files\Remondis200721.rvt

DRAWN: Author DATE: 02/10/20


PROJECT No: 13026 PHASE: DA DRAWING No: A-200 REV: J

SCALES: 1 : 200@ A1 @ A3

EJE architecture

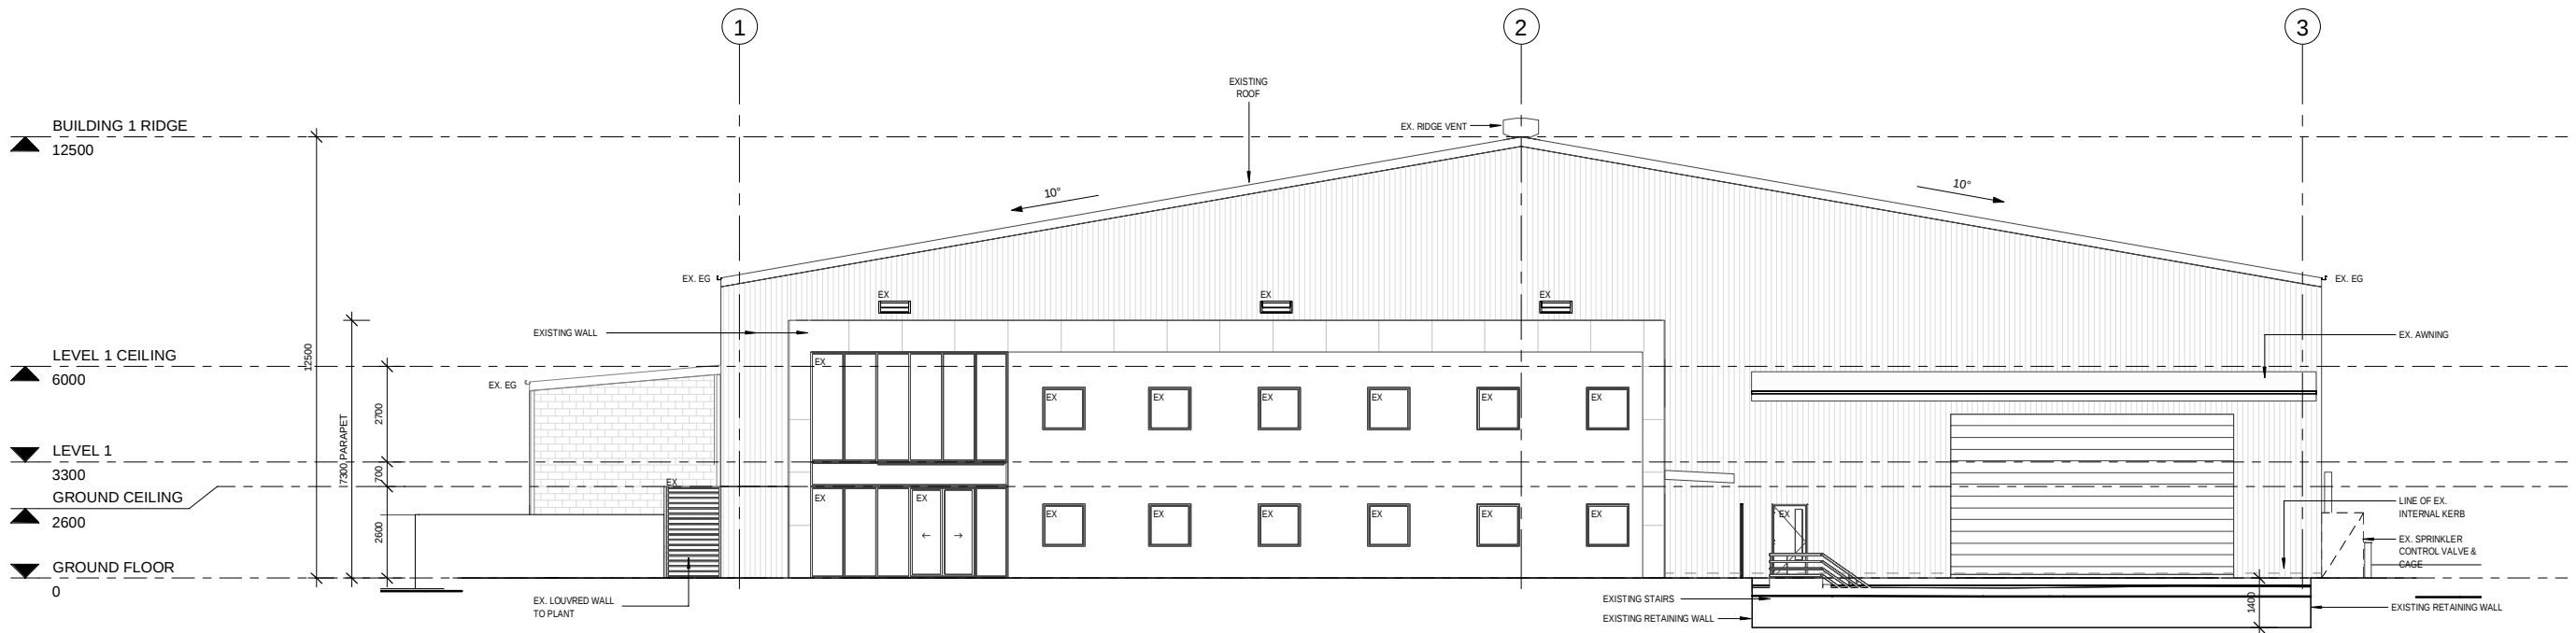

1 Building 1 - South Elevation
1 : 100

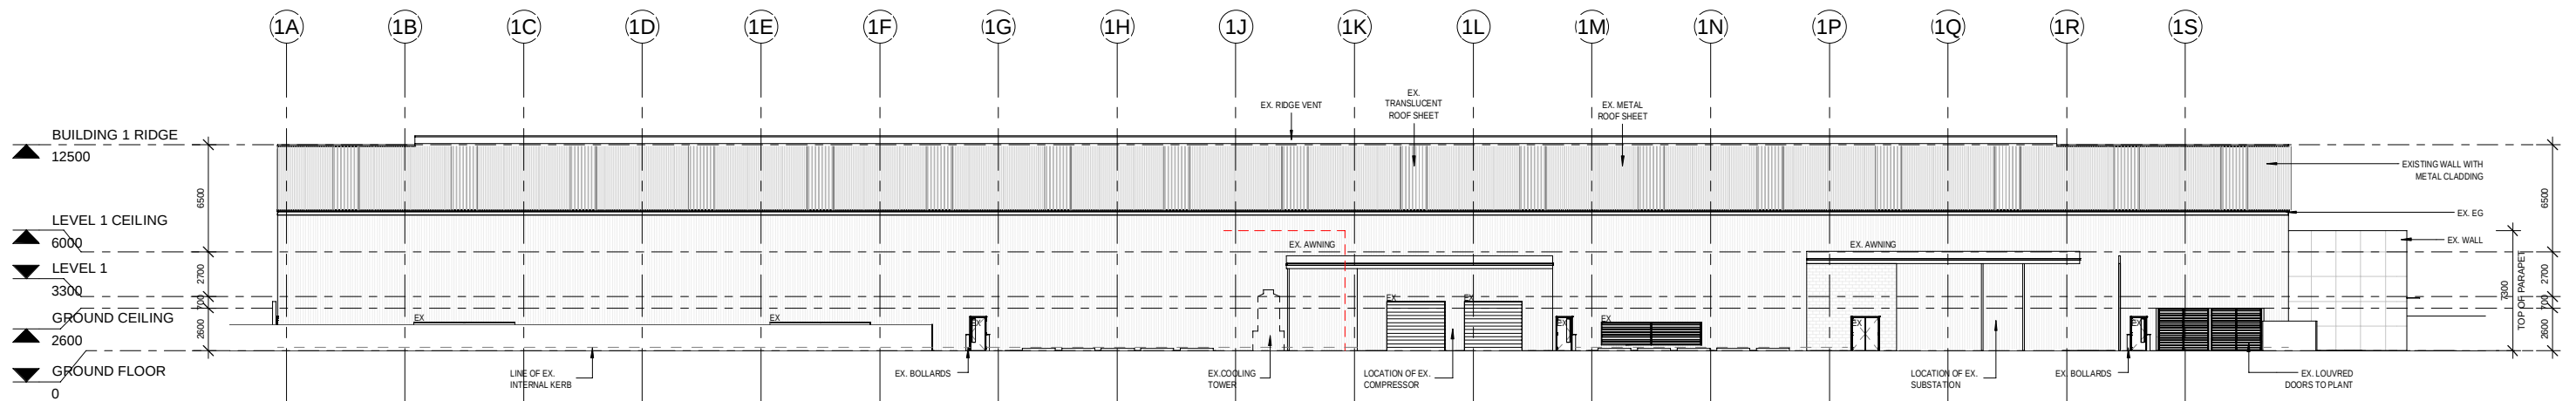

2 Building 1 - West Elevation
1 : 200

EJE ARCHITECTURE

ACN 002 912 843 | ABN 82 644 649 849
Nominated Architect - Bernard Collins NSW Architects Registration No. 4438
P +61 2 4929 2253 | F +61 2 4929 3069 | E mail@eje.com.au | W www.eje.com.au
A 412 KING STREET, NEWCASTLE, NSW 2300

COMPLETION OF THE QUALITY ASSURANCE CHECKS IS VERIFICATION THAT THE DOCUMENT CONFORMS WITH THE REQUIREMENTS OF THE QUALITY PROJECT PLAN. WHERE THE QUALITY ASSURANCE CHECK IS INCOMPLETE THIS DOCUMENT IS PRELIMINARY FOR INFORMATION PURPOSES ONLY, OR SUCH PURPOSES AS STATED IN THE REVISION COLUMN.

THE IDEAS, INFORMATION AND CONCEPTS CONTAINED IN THIS DOCUMENT ARE THE PROPERTY OF EJE ARCHITECTURE. PHOTOCOPYING OR REPRODUCING THIS DOCUMENT AND PASSING IT ON TO OTHERS WITHOUT THE EXPRESS PERMISSION OF EJE ARCHITECTURE IS AN INFRINGEMENT OF COPYRIGHT.



REV	DATE	COMMENTS
A	18/02/2020	ELEVATIONS ISSUE
B	08/05/2020	DRAFT DA SET FOR CLIENT REVIEW
C	05/09/2020	REVISED DRAFT DA FOR REVIEW
D	17/09/2020	ISSUE TO CIVIL ENGINEER
E	13/07/2020	REVISED DRAFT DA FOR REVIEW
F	27/07/2020	REVISED FOR REVIEW
G	27/07/2020	REVISED
H	26/09/2020	ISSUE FOR DA SUBMISSION
J	4/11/2020	REVISED DA SUBMISSION

DRN	CHKD	VRFD
CM	KG	
CM	KG	
CM	KG	
CM	KG	
CM	KG	
CM	KG	
CM	KG	
CM	KG	

PROJECT: Remondis Resource
Recovery Facility &
Truck Parking Depot

CLIENT: REMONDIS®

WORKING FOR THE FUTURE

SITE: Tomago NSW
Australia

DRAWING: BUILDING 1 ELEVATIONS


WORK IN FIGURED DIMENSIONS IN PREFERENCE TO SCALE. CHECK DIMENSIONS AND LEVELS ON SITE PRIOR TO THE ORDERING OF MATERIALS OR THE COMPLETION OF WORKSHOP DRAWINGS. IF IN DOUBT ASK. REPORT ALL ERRORS AND OMISSIONS.

P:133026 - Remondis Tomago (KM/G)EJE Documents\Working Files\Revit Files\Remondis200721.rvt


DRAWN: Author DATE: 02/10/20 SCALES: As indicated@ A1 @ A3

PROJECT No: 13026 PHASE: DA DRAWING No: A-201 REV: J




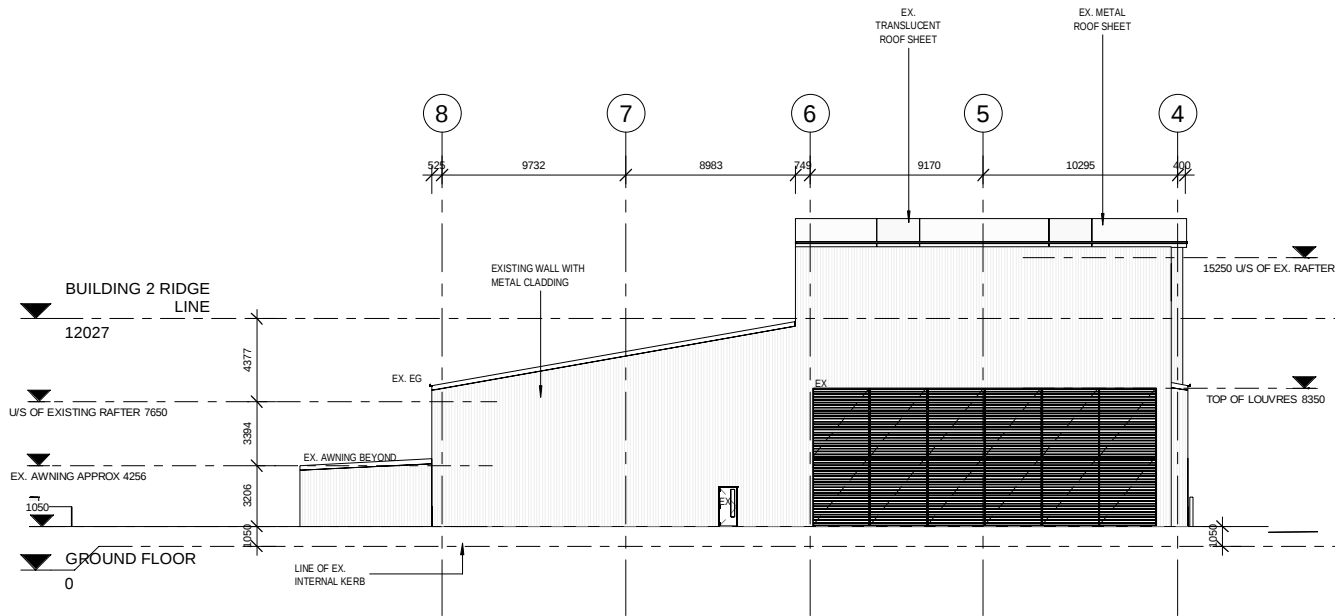

1 Building 2 - North Elevation
1 : 200

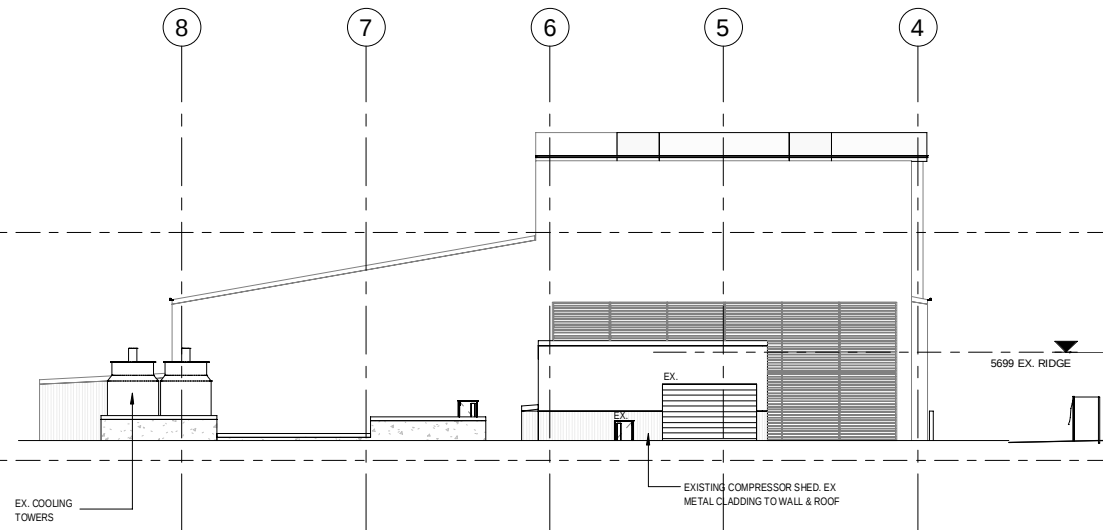

2 Building 2 - North Elevation
1 : 200

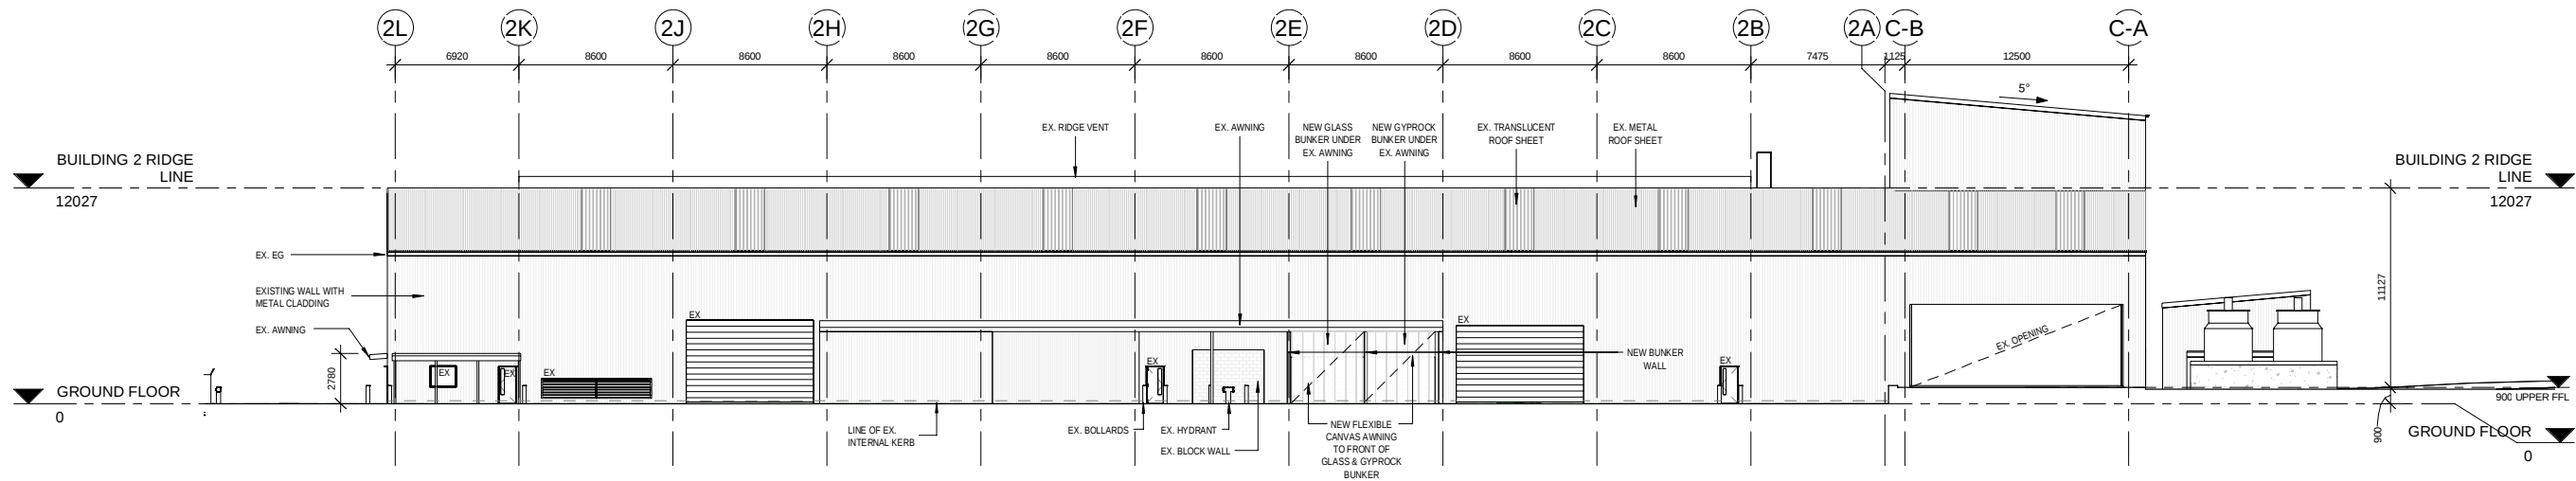

3 Building 2 - East Elevation
1 : 200

EJE ARCHITECTURE
ACN 002 912 843 | ABN 82 644 649 849
Nominated Architect - Bernard Collins
P +61 2 4929 2253 | F +61 2 4929 3069 | E mail@eje.com.au | W www.eje.com.au
A 412 KING STREET, NEWCASTLE, NSW 2300

COMPLETION OF THE QUALITY ASSURANCE CHECKS IS VERIFICATION THAT THE DOCUMENT CONFORMS WITH THE REQUIREMENTS OF THE QUALITY PROJECT PLAN. WHERE THE QUALITY ASSURANCE CHECK IS INCOMPLETE THIS DOCUMENT IS PRELIMINARY FOR INFORMATION PURPOSES ONLY, OR SUCH PURPOSES AS STATED IN THE REVISION COLUMN.

THE IDEAS, INFORMATION AND CONCEPTS CONTAINED IN THIS DOCUMENT ARE THE PROPERTY OF EJE ARCHITECTURE. PHOTOCOPYING OR REPRODUCING THIS DOCUMENT AND PASSING IT ON TO OTHERS WITHOUT THE EXPRESS PERMISSION OF EJE ARCHITECTURE IS AN INFRINGEMENT OF COPYRIGHT.



REV	DATE	COMMENTS
A	18/02/2020	ELEVATIONS ISSUE
B	08/05/2020	DRAFT DA SET FOR CLIENT REVIEW
C	05/06/2020	REVISED DRAFT DA FOR REVIEW
D	17/06/2020	ISSUE TO CIVIL ENGINEER
E	13/07/2020	REVISED DRAFT DA FOR REVIEW
F	27/07/2020	REVISED FOR REVIEW
G	27/07/2020	REVISED
H	26/09/2020	ISSUE FOR DA SUBMISSION
J	4/11/2020	REVISED DA SUBMISSION

DRN	CHKD	VRFD
CM	KG	
CM	KG	
CM	KG	
CM	KG	
CM	KG	
CM	KG	
CM	KG	
CM	KG	

PROJECT : Remondis Resource Recovery Facility & Truck Parking Depot

CLIENT : **REMONDIS**

WORKING FOR THE FUTURE

SITE : Tomago NSW Australia

DRAWING : BUILDING 2 ELEVATIONS


WORK IN FIGURED DIMENSIONS IN PREFERENCE TO SCALE. CHECK DIMENSIONS AND LEVELS ON SITE PRIOR TO THE ORDERING OF MATERIALS OR THE COMPLETION OF WORKSHOP DRAWINGS. IF IN DOUBT ASK. REPORT ALL ERRORS AND OMISSIONS.

P:13026 - Remondis Tomago (KM/G)/EJE Documents/Working Files/Revit Files/Remondis200721.rvt


DRAWN : DATE : 02/10/20
Author
SCALES : 1 : 200@ A1 @ A3

PROJECT No : 13026
PHASE : DA
DRAWING No : A-205
REV : J



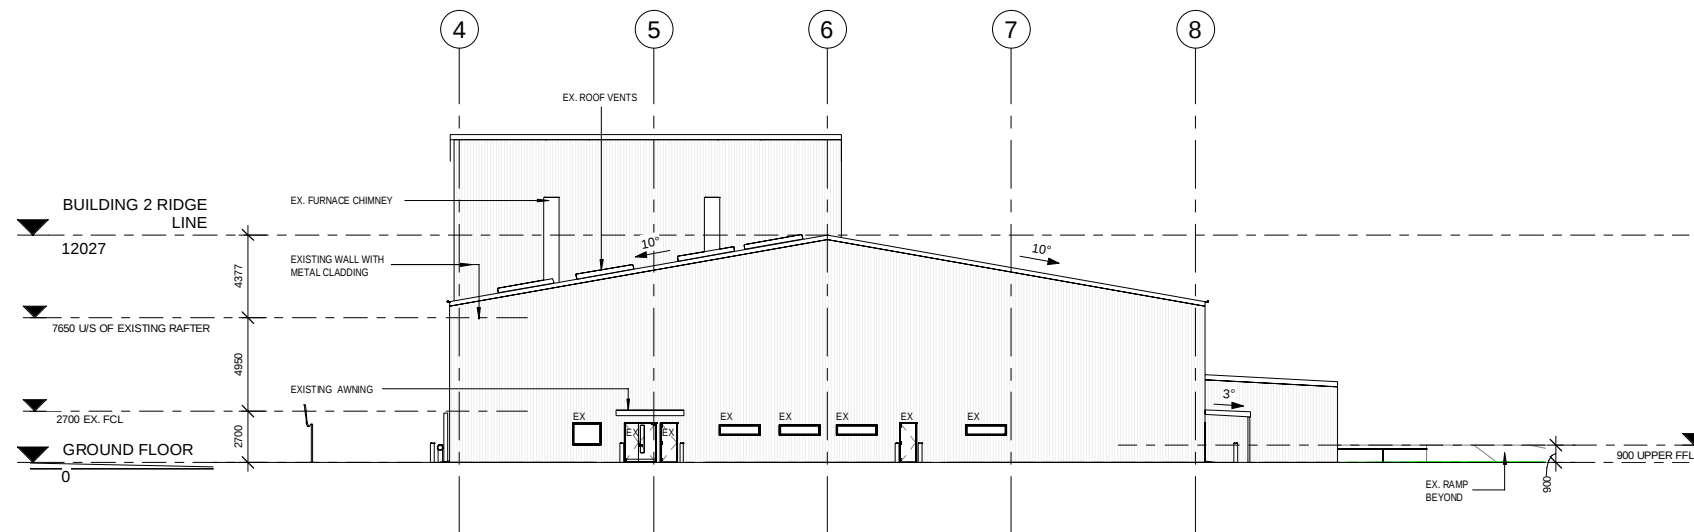

1 Building 2 - South Elevation
1 : 200

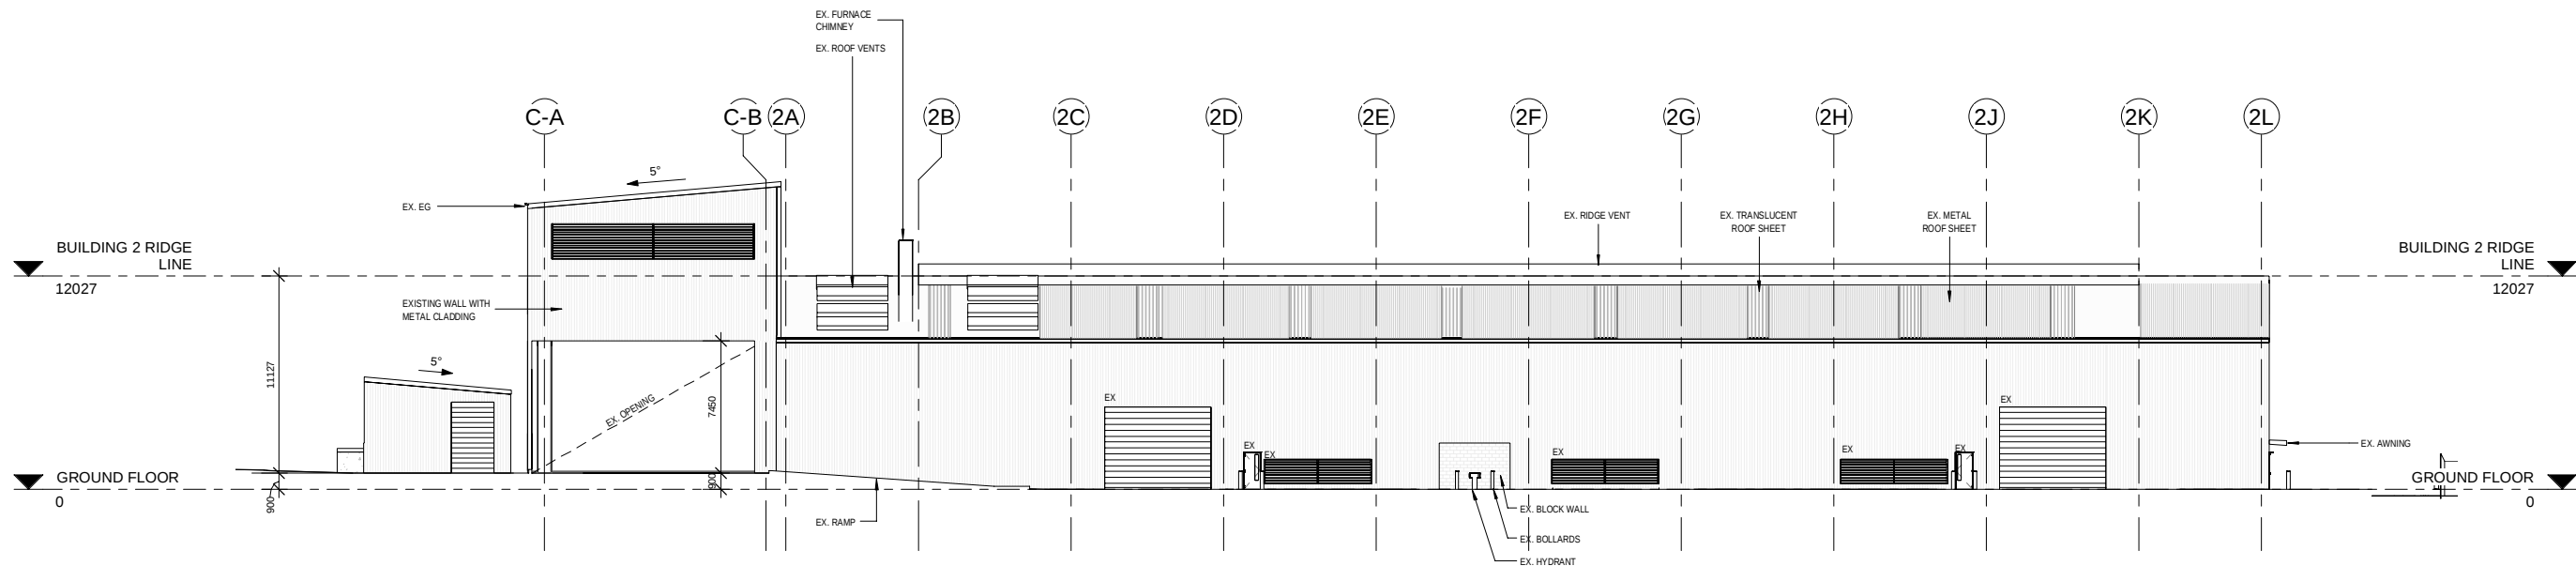

2 Building 2 - West Elevation
1 : 200

EJE ARCHITECTURE

ACN 002 912 843 | ABN 82 644 649 849
Nominated Architect - Bernard Collins NSW Architects Registration No. 4438
P +61 2 4929 2253 | F +61 2 4929 3069 | E mail@eje.com.au | W www.eje.com.au
A 412 KING STREET, NEWCASTLE, NSW 2300

COMPLETION OF THE QUALITY ASSURANCE CHECKS IS VERIFICATION THAT THE DOCUMENT CONFORMS WITH THE REQUIREMENTS OF THE QUALITY PROJECT PLAN. WHERE THE QUALITY ASSURANCE CHECK IS INCOMPLETE THIS DOCUMENT IS PRELIMINARY FOR INFORMATION PURPOSES ONLY, OR SUCH PURPOSES AS STATED IN THE REVISION COLUMN.

THE IDEAS, INFORMATION AND CONCEPTS CONTAINED IN THIS DOCUMENT ARE THE PROPERTY OF EJE ARCHITECTURE. PHOTOCOPYING OR REPRODUCING THIS DOCUMENT AND PASSING IT ON TO OTHERS WITHOUT THE EXPRESS PERMISSION OF EJE ARCHITECTURE IS AN INFRINGEMENT OF COPYRIGHT.



REV	DATE	COMMENTS
A	18/02/2020	ELEVATIONS ISSUE
B	08/05/2020	DRAFT DA SET FOR CLIENT REVIEW
C	05/09/2020	REVISED DRAFT DA FOR REVIEW
D	17/09/2020	ISSUE TO CIVIL ENGINEER
E	13/07/2020	REVISED DRAFT DA FOR REVIEW
F	27/07/2020	REVISED FOR REVIEW
G	27/07/2020	REVISED
H	26/09/2020	ISSUE FOR DA SUBMISSION
J	4/11/2020	REVISED DA SUBMISSION

DRN	CHKD	VRFD
CM	KG	
CM	KG	
CM	KG	
CM	KG	
CM	KG	
CM	KG	
CM	KG	
CM	KG	

PROJECT : Remondis Resource Recovery Facility & Truck Parking Depot

CLIENT : **REMONDIS**

WORKING FOR THE FUTURE

SITE : Tomago NSW Australia

DRAWING : BUILDING 2 ELEVATIONS


WORK IN FIGURED DIMENSIONS IN PREFERENCE TO SCALE. CHECK DIMENSIONS AND LEVELS ON SITE PRIOR TO THE ORDERING OF MATERIALS OR THE COMPLETION OF WORKSHOP DRAWINGS. IF IN DOUBT ASK. REPORT ALL ERRORS AND OMISSIONS.

P:13026 - Remondis Tomago (KM/G)(EJE Documents\Working Files\Revit Files\Remondis200721.rvt


DRAWN : DATE : 02/10/20
Author
SCALES : 1 : 200@ A1 @ A3

PROJECT No : 13026 PHASE : DA DRAWING No : A-206 REV : J



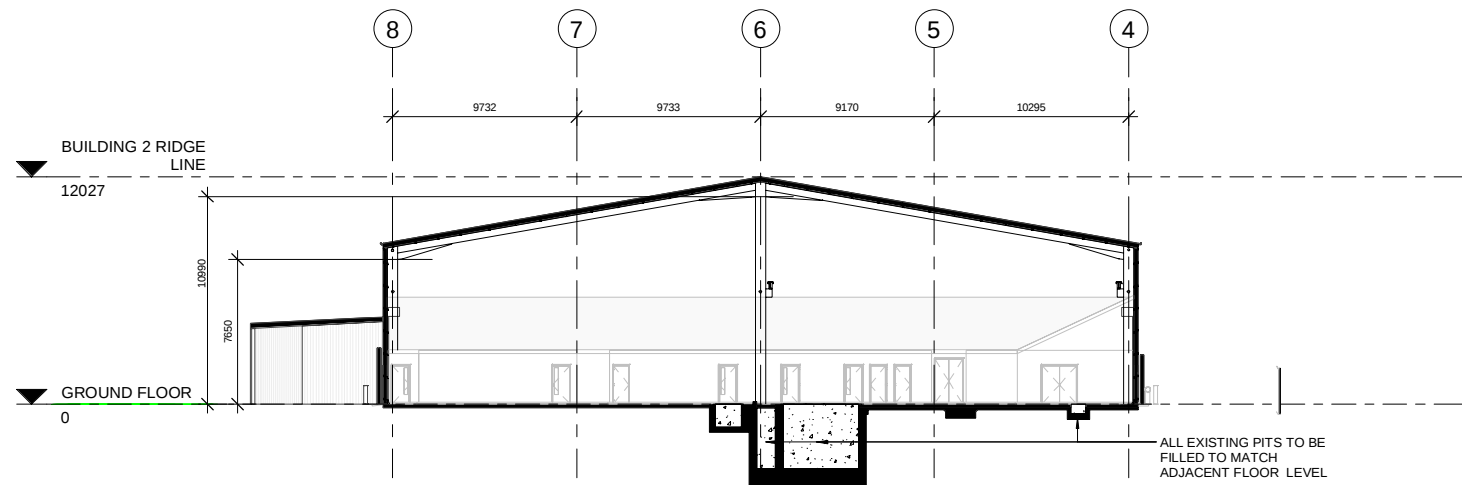

1 Building 2 Section A
1 : 200

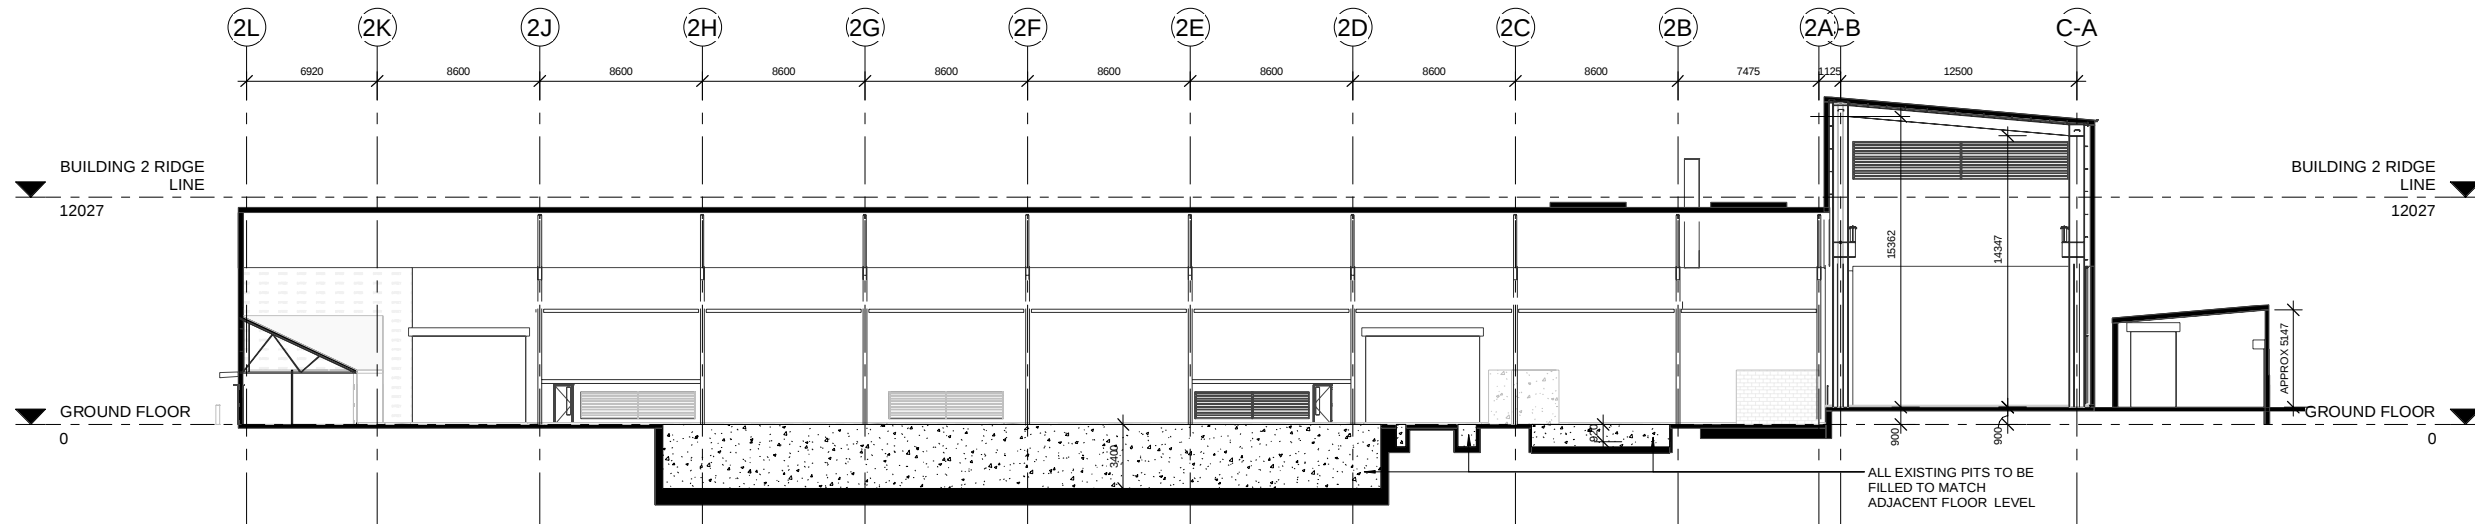

3 Building 2 Section B
1 : 200

EJE ARCHITECTURE

ACN 002 912 843 | ABN 82 644 649 849
Nominated Architect - Bernard Collins
P +61 2 4929 2253 | F +61 2 4929 3069 | E mail@eje.com.au | W www.eje.com.au
A 412 KING STREET, NEWCASTLE, NSW 2300

COMPLETION OF THE QUALITY ASSURANCE CHECKS IS VERIFICATION THAT THE DOCUMENT CONFORMS WITH THE REQUIREMENTS OF THE QUALITY PROJECT PLAN. WHERE THE QUALITY ASSURANCE CHECK IS INCOMPLETE THIS DOCUMENT IS PRELIMINARY FOR INFORMATION PURPOSES ONLY, OR SUCH PURPOSES AS STATED IN THE REVISION COLUMN.

THE IDEAS, INFORMATION AND CONCEPTS CONTAINED IN THIS DOCUMENT ARE THE PROPERTY OF EJE ARCHITECTURE. PHOTOCOPYING OR REPRODUCING THIS DOCUMENT AND PASSING IT ON TO OTHERS WITHOUT THE EXPRESS PERMISSION OF EJE ARCHITECTURE IS AN INFRINGEMENT OF COPYRIGHT.



REV	DATE	COMMENTS
A	18/02/2020	ELEVATIONS ISSUE
B	08/05/2020	DRAFT DA SET FOR CLIENT REVIEW
C	05/09/2020	REVISED DRAFT DA FOR REVIEW
D	17/09/2020	ISSUE TO CIVIL ENGINEER
E	13/07/2020	REVISED DRAFT DA FOR REVIEW
F	27/07/2020	REVISED FOR REVIEW
G	27/07/2020	REVISED
H	26/09/2020	ISSUE FOR DA SUBMISSION
J	4/11/2020	REVISED DA SUBMISSION

DRN	CHKD	VRFD
CM	KG	
CM	KG	
CM	KG	
CM	KG	
CM	KG	
CM	KG	
CM	KG	
CM	KG	
CM	KG	

PROJECT : Remondis Resource
Recovery Facility &
Truck Parking Depot

CLIENT : **REMONDIS**

WORKING FOR THE FUTURE

SITE : Tomago NSW
Australia

DRAWING : BUILDING 2 SECTIONS


WORK IN FIGURED DIMENSIONS IN PREFERENCE TO SCALE. CHECK DIMENSIONS AND LEVELS ON SITE PRIOR TO THE ORDERING OF MATERIALS OR THE COMPLETION OF WORKSHOP DRAWINGS. IF IN DOUBT ASK. REPORT ALL ERRORS AND OMISSIONS.

P:13026 - Remondis Tomago (KM/G)(EJE Documents\Working Files\Revit Files\Remondis200721.rvt
DRAWN : DATE :
Author 02/17/20

SCALES :
1 : 200@ A1
@ A3


PROJECT No : 13026
PHASE : DA
DRAWING No : A-207
REV : J



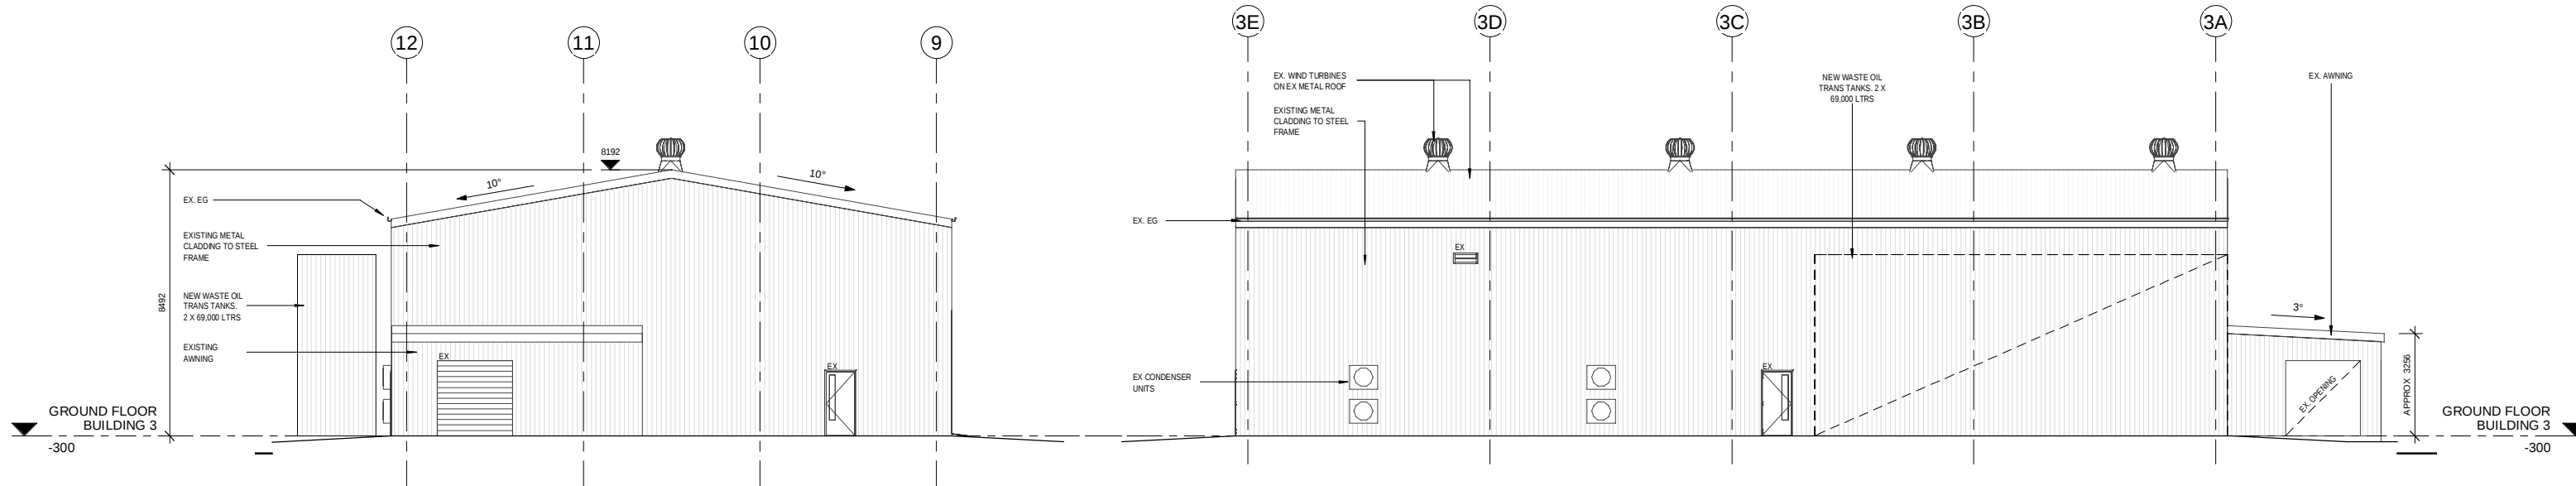


1 Building 3 - North Elevation
1 : 100

2 Building 3 - East Elevation
1 : 100

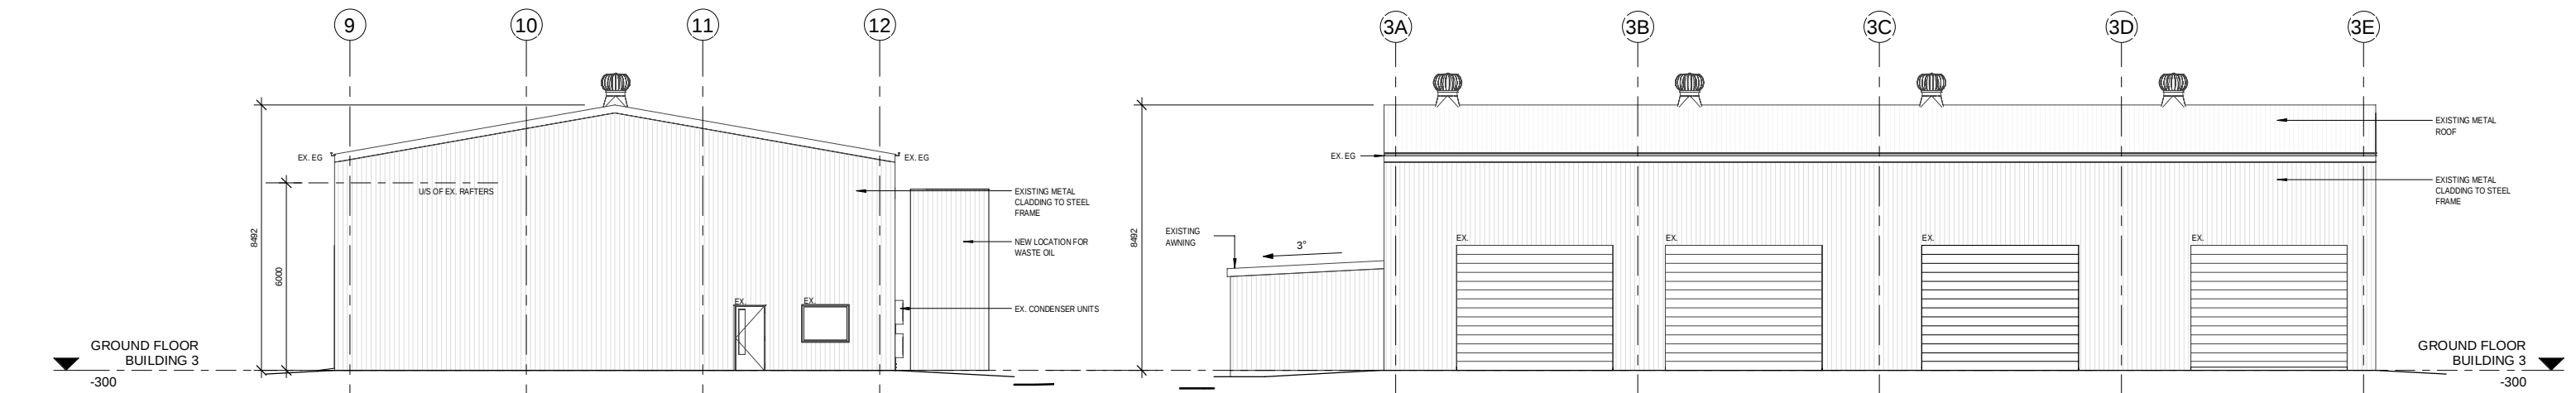

3 Building 3 - South Elevation
1 : 100

4 Building 3 - West Elevation
1 : 100

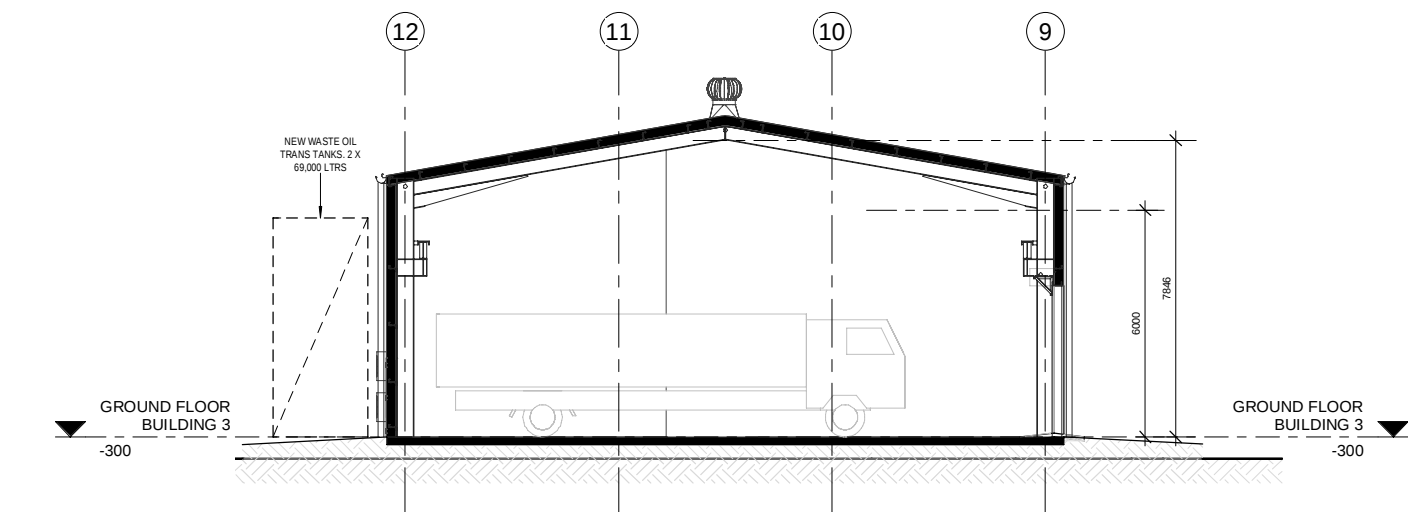

5 Building 3 - Section
1 : 100

EJE ARCHITECTURE

ACN 002 912 843 | ABN 82 644 649 849
Nominated Architect - Bernard Collins
P +61 2 4929 2253 | F +61 2 4929 3069 | E mail@eje.com.au | W www.eje.com.au
A 412 KING STREET, NEWCASTLE, NSW 2300

COMPLETION OF THE QUALITY ASSURANCE CHECKS IS VERIFICATION THAT THE DOCUMENT CONFORMS WITH THE REQUIREMENTS OF THE QUALITY PROJECT PLAN. WHERE THE QUALITY ASSURANCE CHECK IS INCOMPLETE THIS DOCUMENT IS PRELIMINARY FOR INFORMATION PURPOSES ONLY, OR SUCH PURPOSES AS STATED IN THE REVISION COLUMN.

THE IDEAS, INFORMATION AND CONCEPTS CONTAINED IN THIS DOCUMENT ARE THE PROPERTY OF EJE ARCHITECTURE. PHOTOCOPYING OR REPRODUCING THIS DOCUMENT AND PASSING IT ON TO OTHERS WITHOUT THE EXPRESS PERMISSION OF EJE ARCHITECTURE IS AN INFRINGEMENT OF COPYRIGHT.



REV	DATE	COMMENTS
A	18/02/2020	ELEVATIONS ISSUE
B	08/05/2020	DRAFT DA SET FOR CLIENT REVIEW
C	05/09/2020	REVISED DRAFT DA FOR REVIEW
D	17/09/2020	ISSUE TO CIVIL ENGINEER
E	13/07/2020	REVISED DRAFT DA FOR REVIEW
F	27/07/2020	REVISED FOR REVIEW
G	27/07/2020	REVISED
H	26/09/2020	ISSUE FOR DA SUBMISSION
J	4/11/2020	REVISED DA SUBMISSION

DRN	CHKD	VRFD
CM	KG	
CM	KG	
CM	KG	
CM	KG	
CM	KG	
CM	KG	
CM	KG	
CM	KG	

PROJECT : Remondis Resource Recovery Facility & Truck Parking Depot

CLIENT : REMONDIS®

WORKING FOR THE FUTURE

SITE : Tomago NSW Australia

DRAWING : BUILDING 3 ELEVATIONS & SECTIONS

WORK IN FIGURED DIMENSIONS IN PREFERENCE TO SCALE. CHECK DIMENSIONS AND LEVELS ON SITE PRIOR TO THE ORDERING OF MATERIALS OR THE COMPLETION OF WORKSHOP DRAWINGS. IF IN DOUBT ASK. REPORT ALL ERRORS AND OMISSIONS.

P:13026 - Remondis Tomago (KMG)(EJE Documents\Working Files\Revit Files\Remondis200721.rvt

DRAWN : DATE : 02/10/20
Author
SCALES : 1 : 100@ A1 @ A3

PROJECT No : 13026
PHASE : DA
DRAWING No : A-208
REV : J

