











REV	DESCRIPTION	DATE	REV	DESCRIPTION	DATE	TITLE STRUCTURAL / CIVIL / SERVICES CONSULTANTS	TITLE	TITLE	TITLE	NORTH	PROJECT SPONSOR	DELIVERY AGENCY	PROJECT TITLE	lahznimmo architects Suite 406, Flourmill Studios 5 Gladstone St Newtown NSW 2042 Australia T 02 9550 5200 F 02 9550 5233 www.lahznimmo.com	TITLE SITE CARPARK PLAN									
01	SSDA ISSUE	07/08/2020									 Create NSW Arts, Screen & Culture	 Public Works NSW Advisory	<b>BUILDING J Museums Discovery Centre, 172 Showground Road Castle Hill</b>											
										DO NOT SCALE DRAWINGS. USE FIGURED DIMENSIONS ONLY. VERIFY ALL DIMENSIONS ON SITE. REFER ANY DISCREPANCIES TO THE ARCHITECT THIS DRAWING. THE INFORMATION ON IT AND THE DESIGN ARE COPYRIGHT OF LAHZNIMMO ARCHITECTS PTY LTD.	CLIENT	<b>Museum of Applied Arts &amp; Sciences</b>	SCALE CHECK											
														REVIEW	DIRECTOR SIGNATURE	DATE	DRAWN	BC / BG	PLOT DATE	19/01/2021	SCALE @A1	SCALE @A3		
														TENDER							1:750			
														CONST			CHECKED	AN	PROJECT NO.	18-14	DRAWING NO.	A - D A - 1 1 0 2	REV. NO.	01



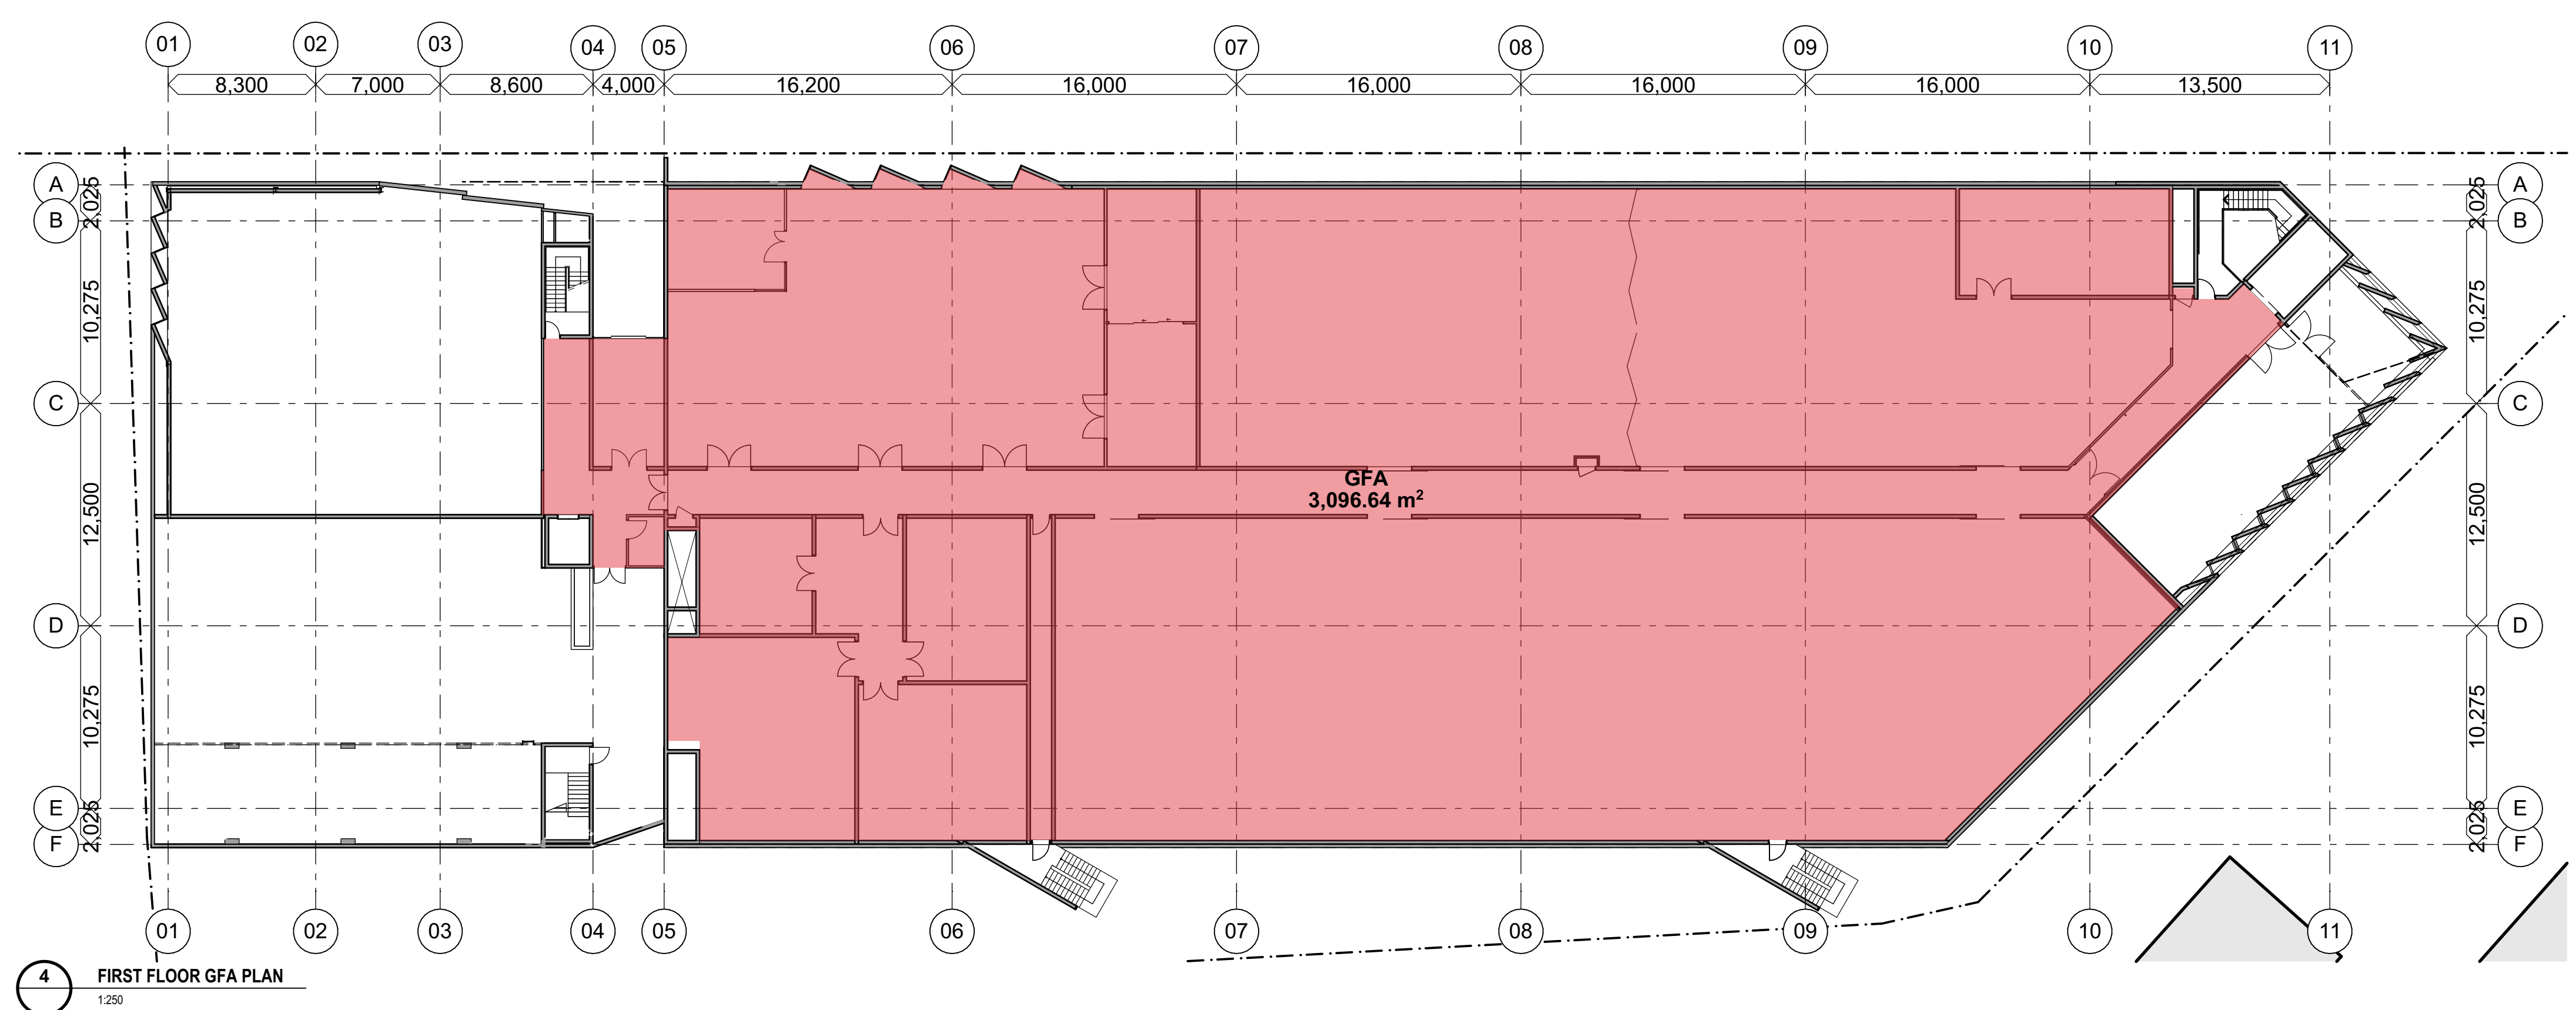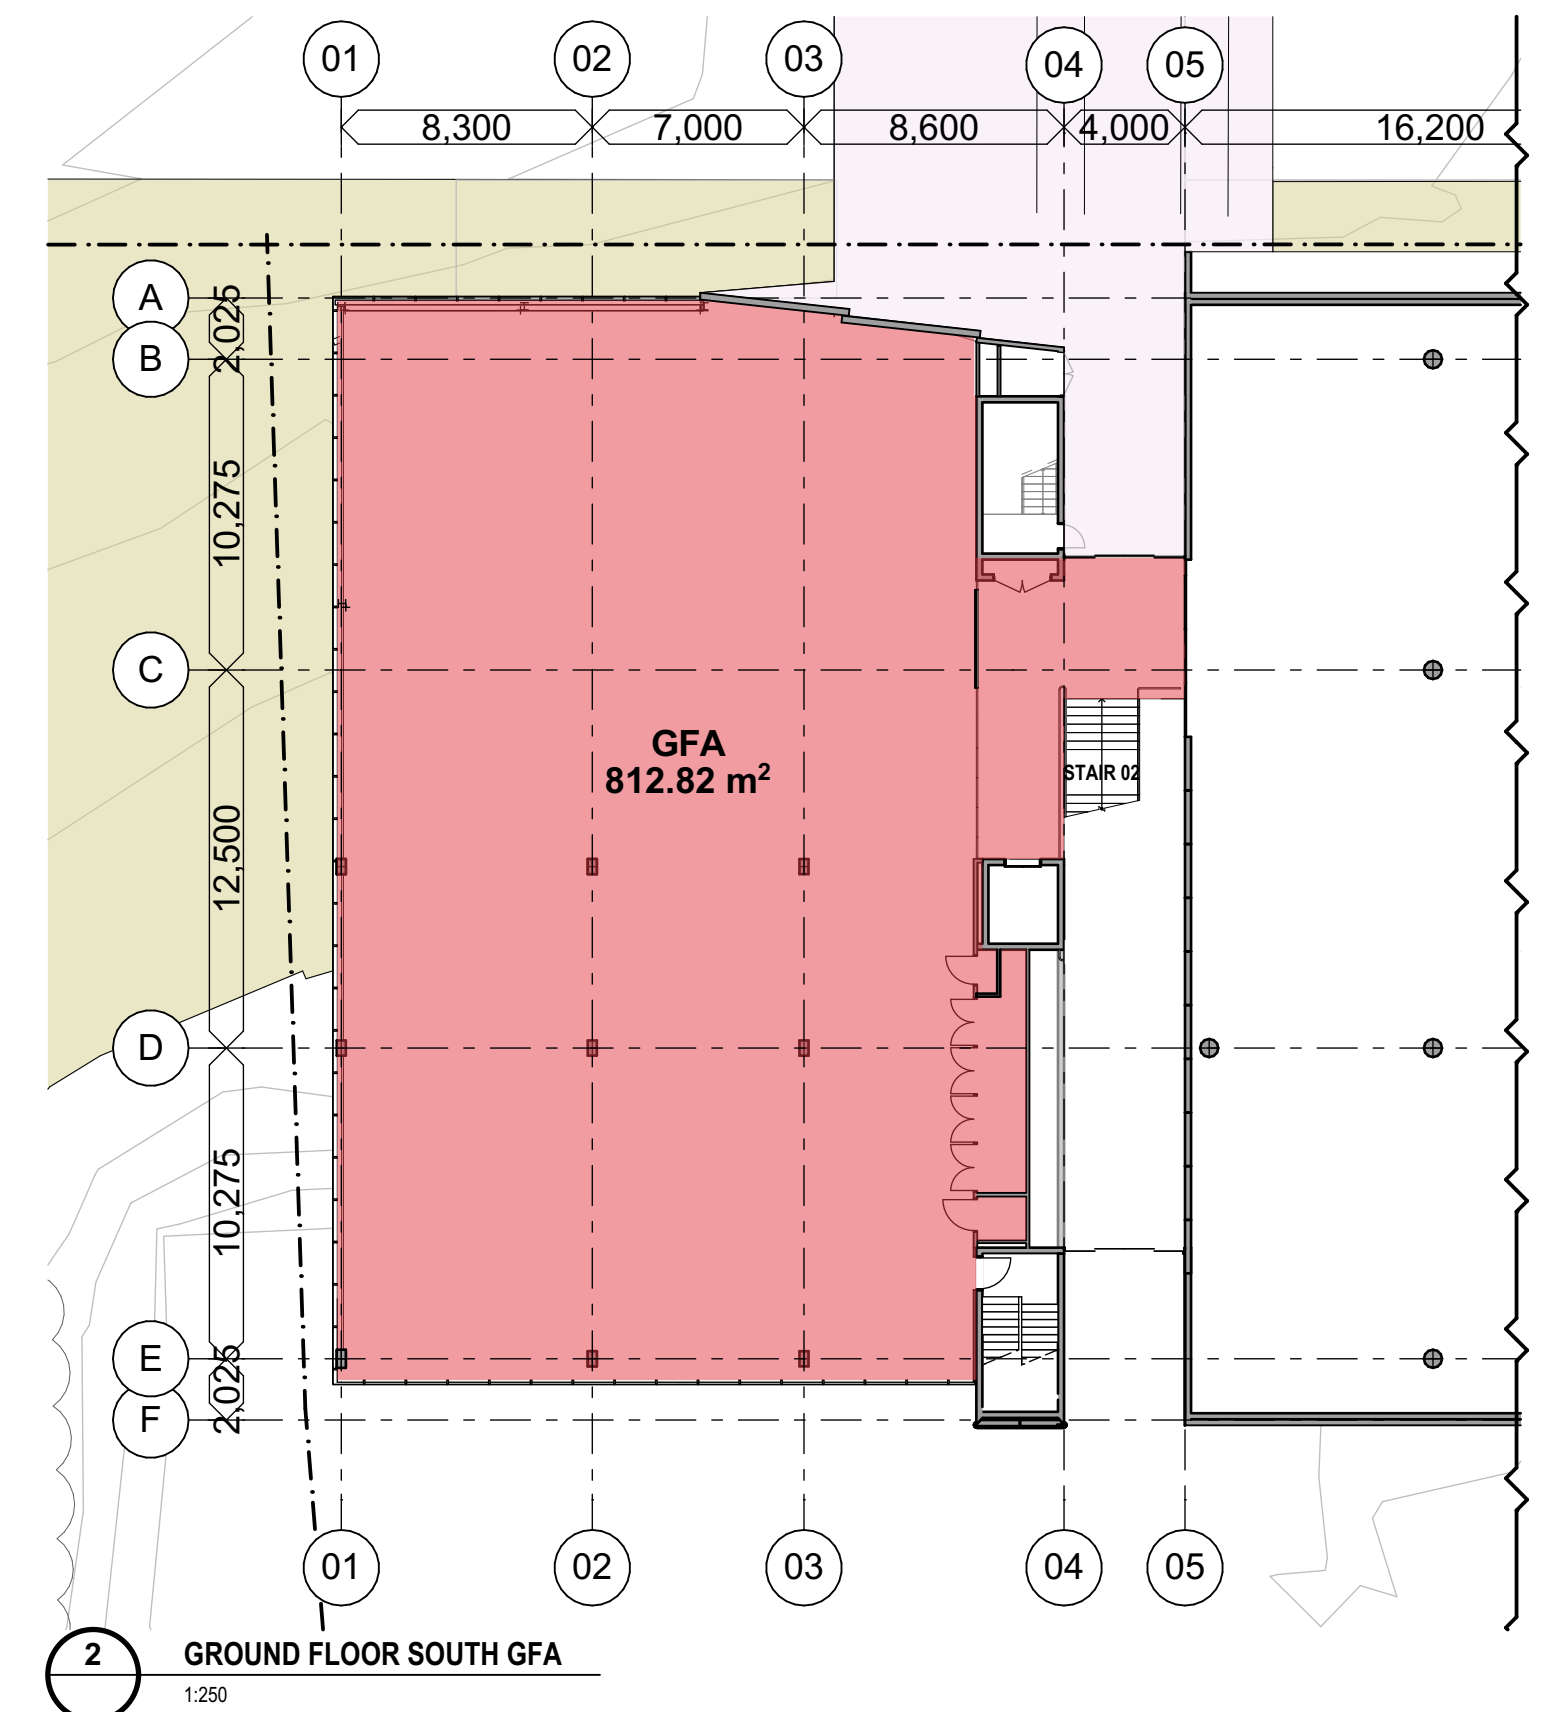








REV	DESCRIPTION	DATE	REV	DESCRIPTION	DATE	TITLE STRUCTURAL / CIVIL / SERVICES CONSULTANTS	TITLE	TITLE	TITLE	NORTH	PROJECT SPONSOR	DELIVERY AGENCY	PROJECT TITLE	lahznimmo architects Suite 404, Flourmill Studios 3 Gladstone St Newtown NSW 2042 Australia T 02 9550 5280 F 02 9550 5233 www.lahznimmo.com		TITLE GFA FLOOR PLANS			
01	UPDATED SSDA ISSUE	17/12/2020									 Create NSW Arts, Screen & Culture	 Public Works Advisory	<b>BUILDING J Museums Discovery Centre, 172 Showground Road Castle Hill</b>	SCALE CHECK	_____ 5 _____ 10	DRAWN BC / BG	PLOT DATE 19/01/2021	SCALE @A1 1:250	SCALE @A3
										DO NOT SCALE DRAWINGS. USE FIGURED DIMENSIONS ONLY. VERIFY ALL DIMENSIONS ON SITE. REFER ANY DISCREPANCIES TO THE ARCHITECT THIS DRAWING. THE INFORMATION ON IT AND THE DESIGN ARE COPYRIGHT OF LAHZNIMMO ARCHITECTS PTY LTD.			TENDER	DIRECTOR SIGNATURE	DATE	CHECKED AN	PROJECT NO. 18-14	DRAWING NO. <b>A - D A - 1 1 0 3</b>	REV. NO. <b>01</b>
														CONST					






REV	DESCRIPTION	DATE	REV	DESCRIPTION	DATE	TITLE	TITLE	TITLE	TITLE	NORTH	PROJECT SPONSOR	DELIVERY AGENCY	PROJECT TITLE	lahznimmo architects Suite 404, Flourmill Studios 3 Gladstone St Newtown NSW 2042 Australia T 02 9550 5200 F 02 9550 5233 www.lahznimmo.com		TITLE		
01	SSDA ISSUE	07/08/2020				STRUCTURAL / CIVIL / SERVICES CONSULTANTS 				  DO NOT SCALE DRAWINGS. USE FIGURED DIMENSIONS ONLY. VERIFY ALL DIMENSIONS ON SITE. REFER ANY DISCREPANCIES TO THE ARCHITECT. THIS DRAWING, THE INFORMATION ON IT AND THE DESIGN ARE COPYRIGHT OF LAHZNIMMO ARCHITECTS PTY LTD	 Create NSW Arts, Screen & Culture  Public Works Advisory	 Create NSW Arts, Screen & Culture  Public Works Advisory	BUILDING J Museums Discovery Centre, 172 Showground Road Castle Hill	REVIEW TENDER	DIRECTOR SIGNATURE	DATE	DRAWN BC / BG 19/01/2021 1:750	SCALE @A1 SCALE @A3
						TITLE	TITLE	TITLE	TITLE		CLIENT Museum of Applied Arts & Sciences		SCALE CHECK 5 10 CONST	CHECKED AN	PROJECT NO. 18-14	DRAWING NO. A - D A - 1 2 0 0	REV. NO. 01	




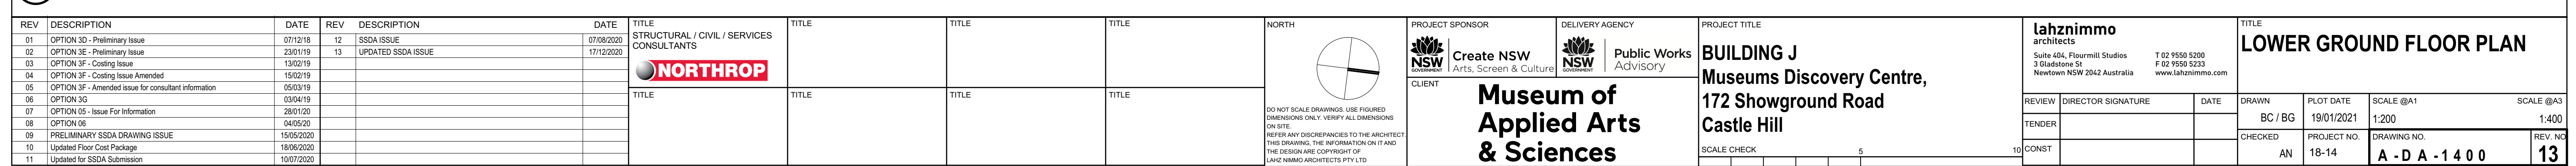




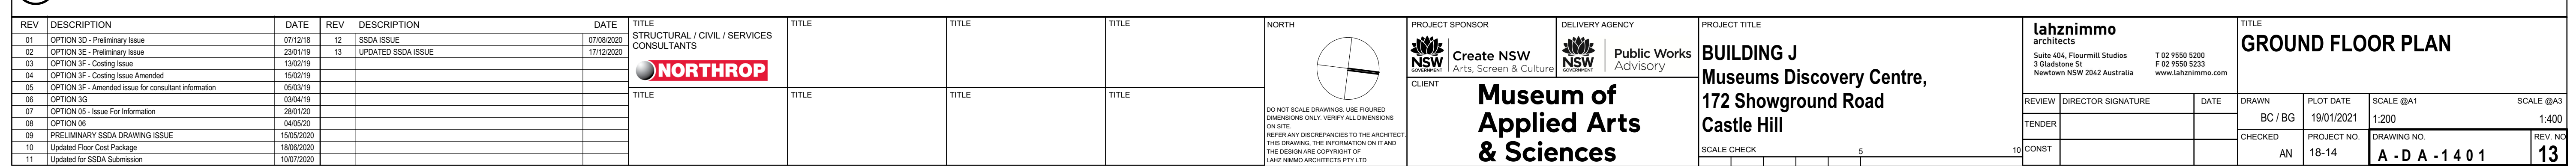




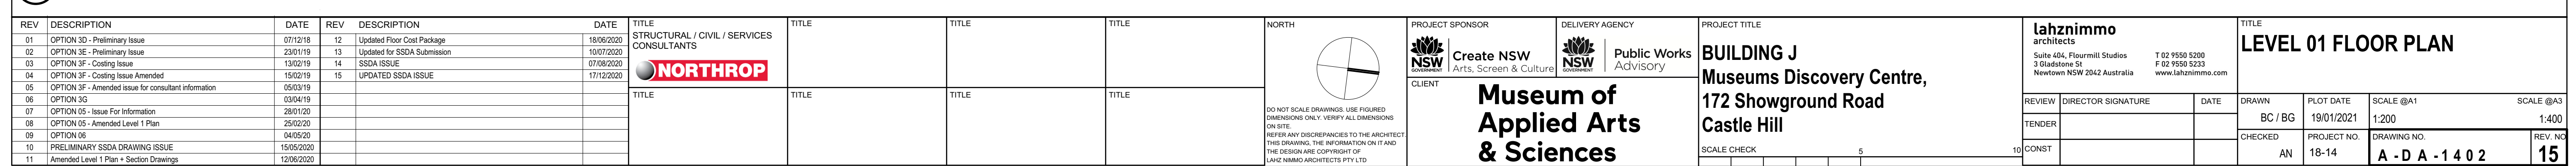




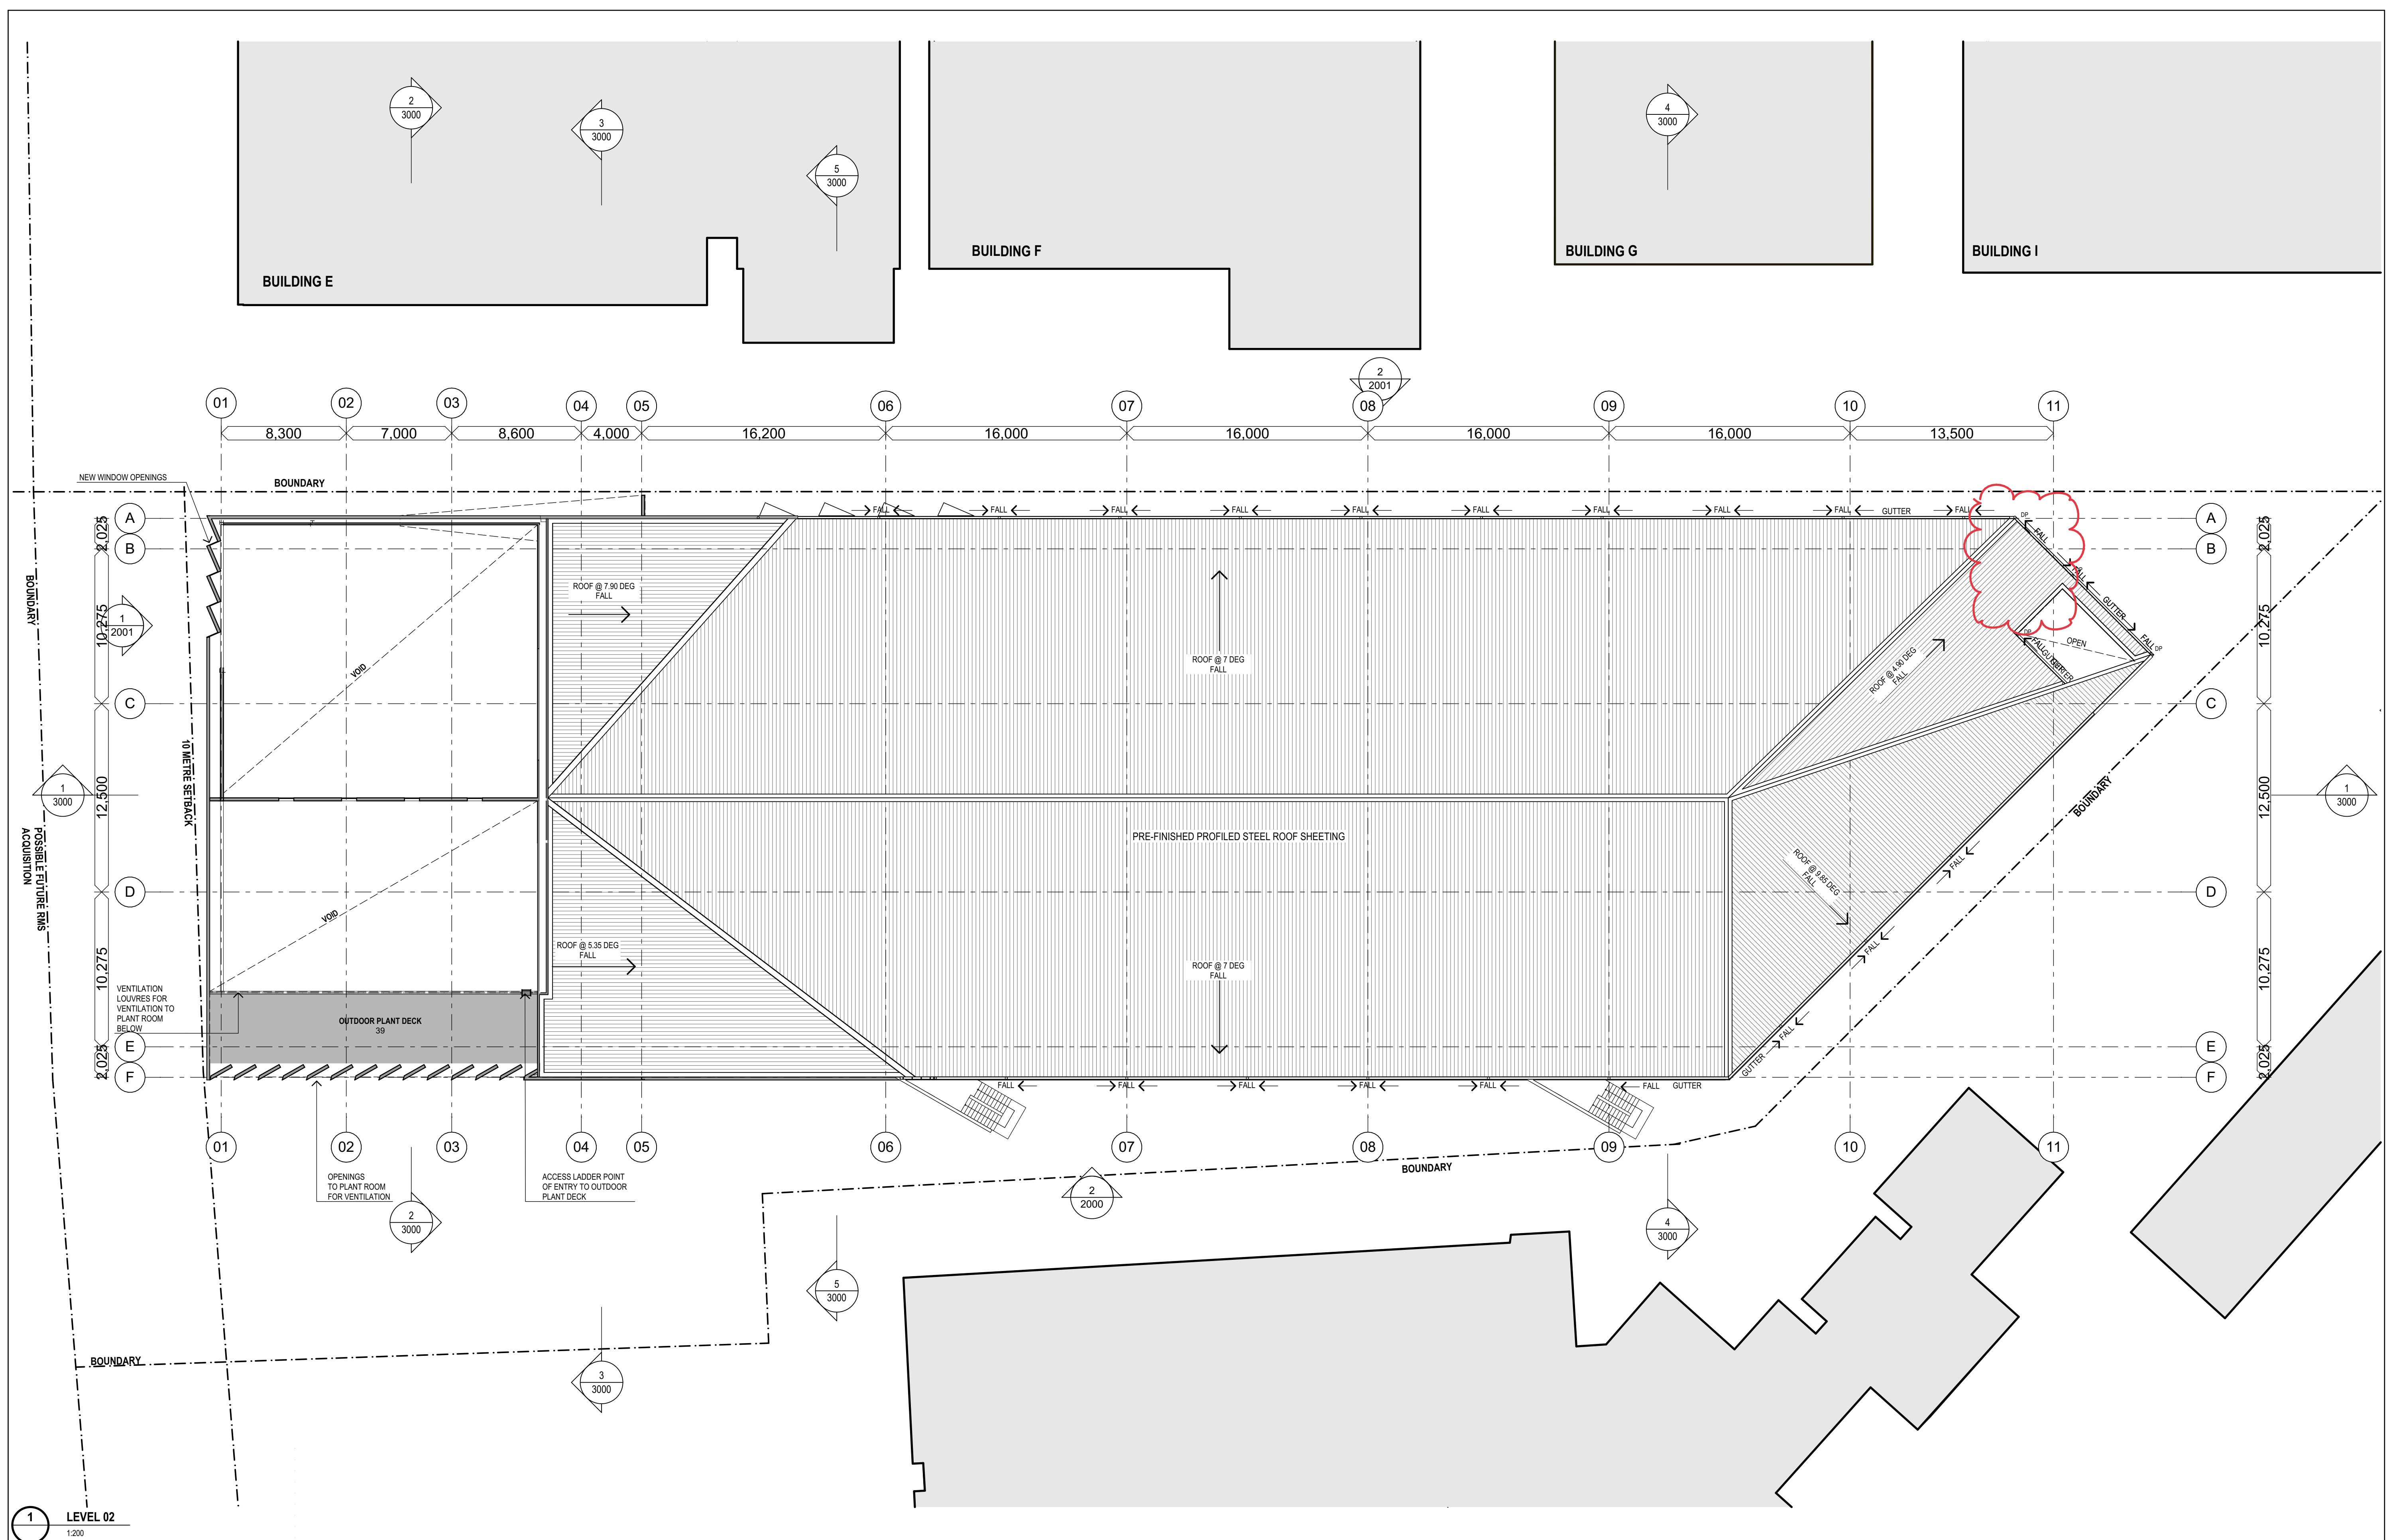




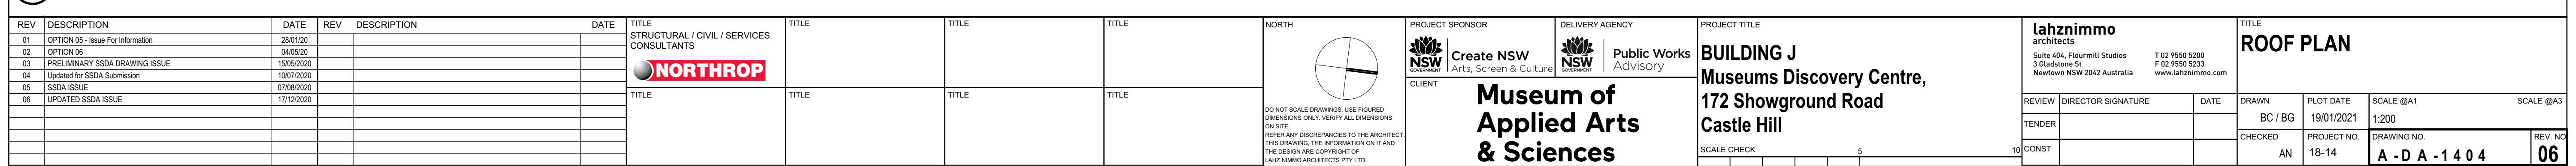



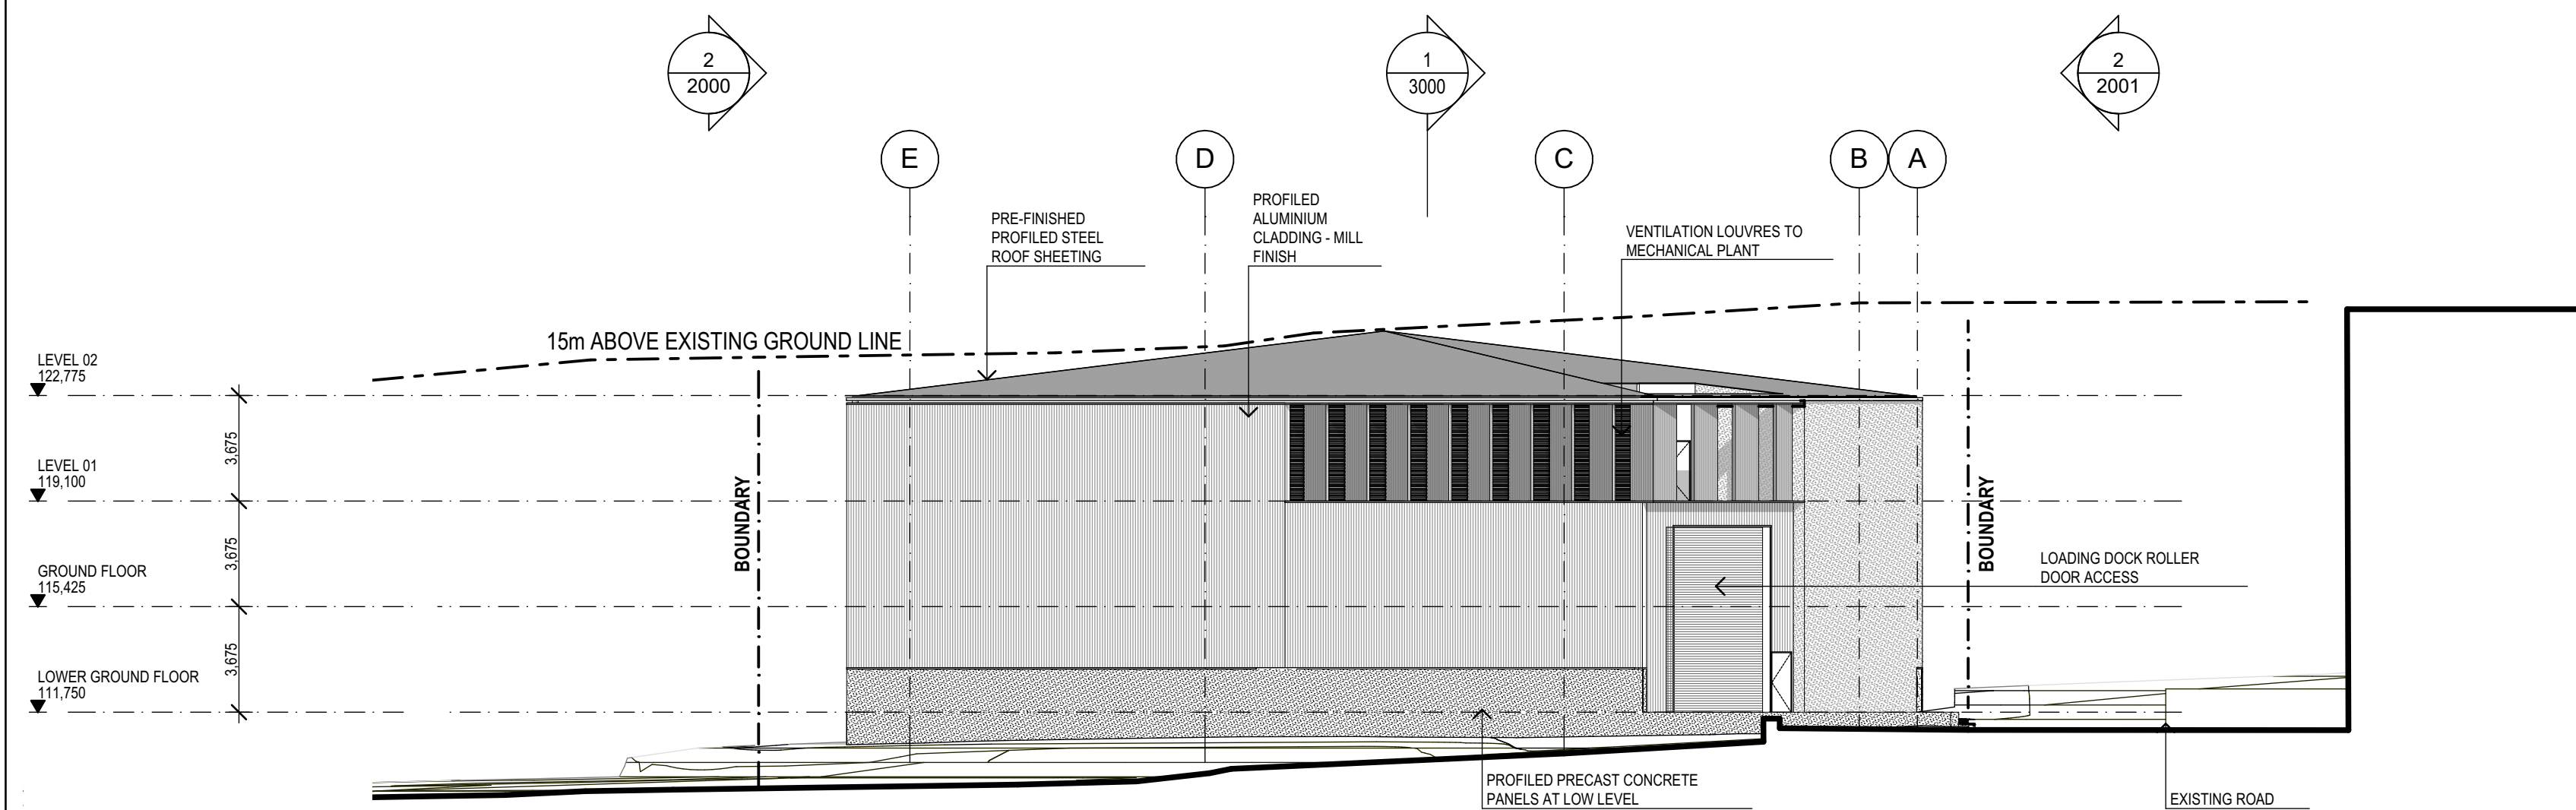

1 NORTH ELEVATION  
1:200

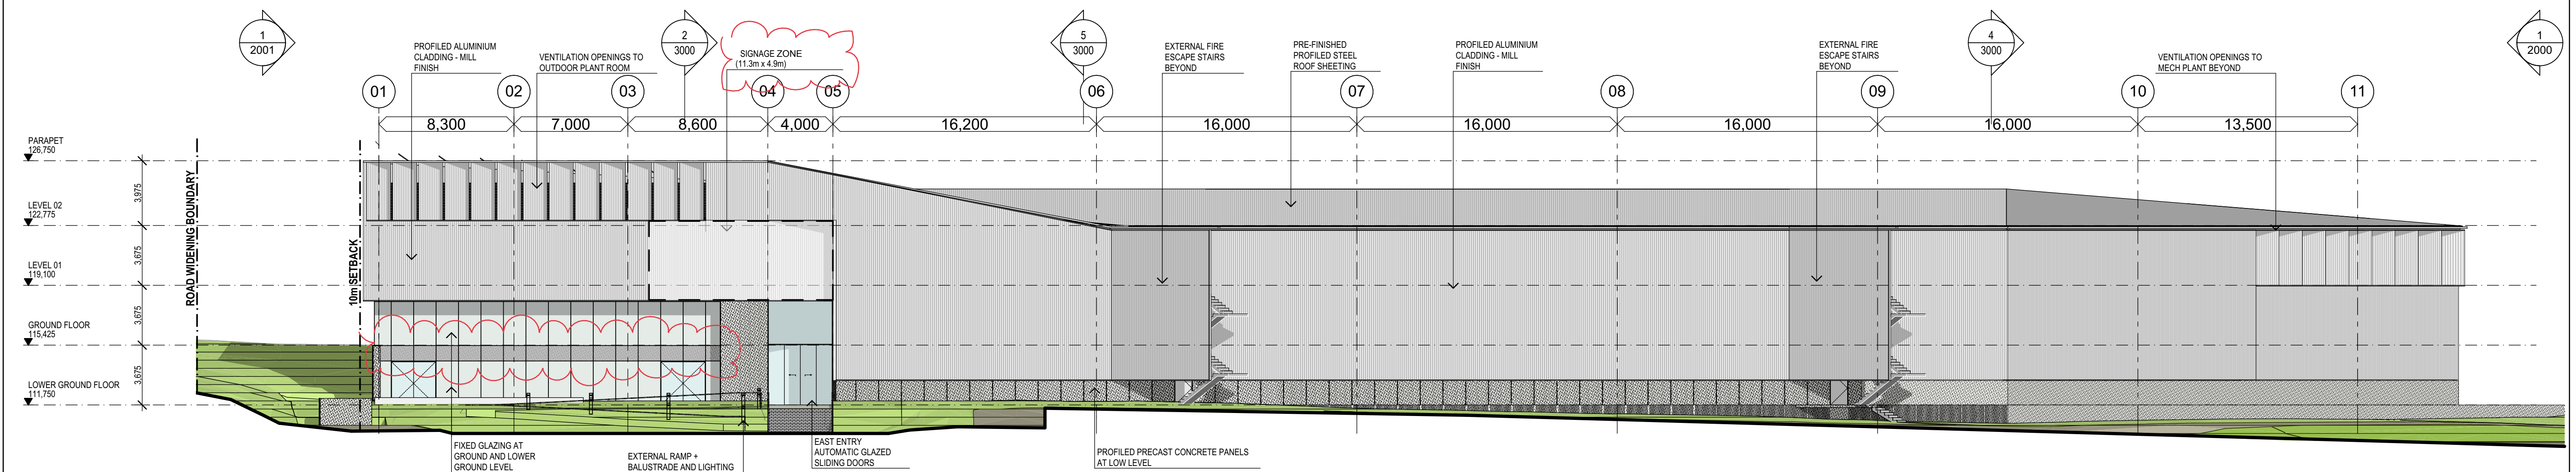

2 EAST ELEVATION  
1:200

REV	DESCRIPTION	DATE	REV	DESCRIPTION	DATE
01	OPTION 3F - Coating Issue	13/02/19			
02	OPTION 3F - Coating Issue Amended	15/02/19			
03	OPTION 3F - Amended Issue for consultant information	05/03/19			
04	OPTION 3G	03/04/19			
05	OPTION 05 - Issue For Information	28/01/20			
06	OPTION 06	04/05/20			
07	PRELIMINARY SSDA DRAWING ISSUE	15/05/2020			
08	Updated for SSDA Submission	10/07/2020			
09	SSDA ISSUE	07/08/2020			
10	UPDATED SSDA ISSUE	17/12/2020			

TITLE	TITLE	TITLE	TITLE	TITLE
STRUCTURAL / CIVIL / SERVICES CONSULTANTS				
<b>NORTHROP</b>				
TITLE	TITLE	TITLE	TITLE	TITLE

DO NOT SCALE DRAWINGS. USE DIMENSIONS ONLY. VERIFY ALL DIMENSIONS ON SITE.  
REFER ANY DISCREPANCIES TO THE ARCHITECT.  
THIS DRAWING, THE INFORMATION ON IT AND THE DESIGN ARE COPYRIGHT OF LAHZNIMMO ARCHITECTS PTY LTD

**Create NSW**  
Arts, Screen & Culture

**Public Works Advisory**

**Museum of Applied Arts & Sciences**

**BUILDING J**  
**Museums Discovery Centre,**  
**172 Showground Road**  
**Castle Hill**


SCALE CHECK  
5 10 CONST

**lahznimmo architects**  
Suite 404, Flourmill Studios  
3 Gladstone St  
Newtown NSW 2042 Australia  
T 02 9550 5200  
F 02 9550 5233  
www.lahznimmo.com


**ELEVATIONS**

REVIEW	DIRECTOR SIGNATURE	DATE	DRAWN	BC / BG	PLOT DATE	SCALE @A1	SCALE @A3
TENDER					19/01/2021	1:200	
CHECKED	AN		PROJECT NO.	18-14	DRAWING NO.	A - D A - 2 0 0 0	REV. NO.
							10

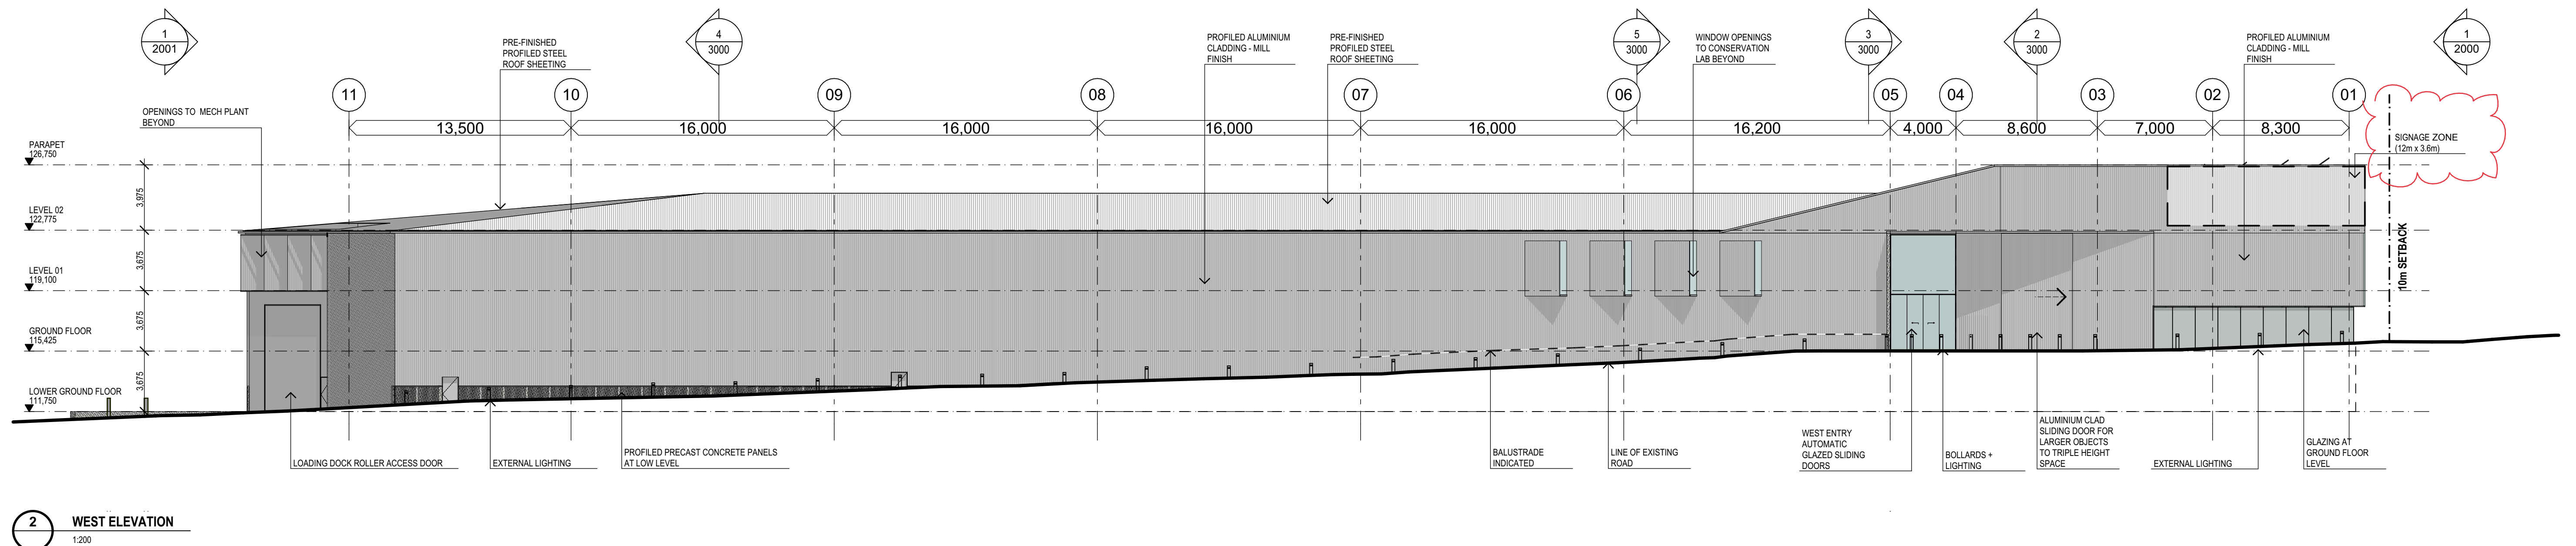


[illegible]




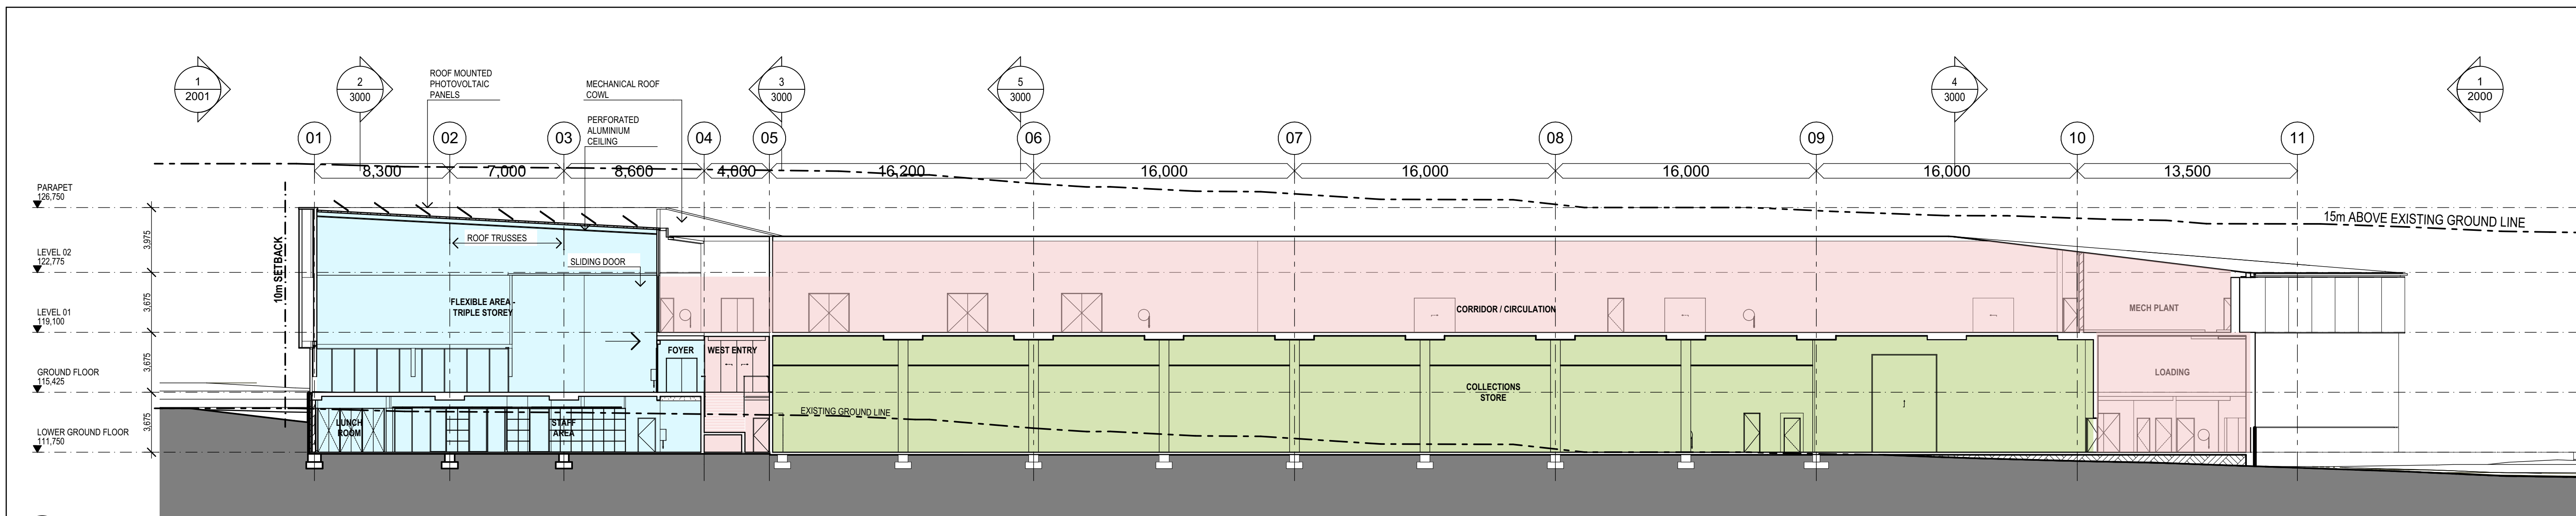


1 SECTION  
1:200

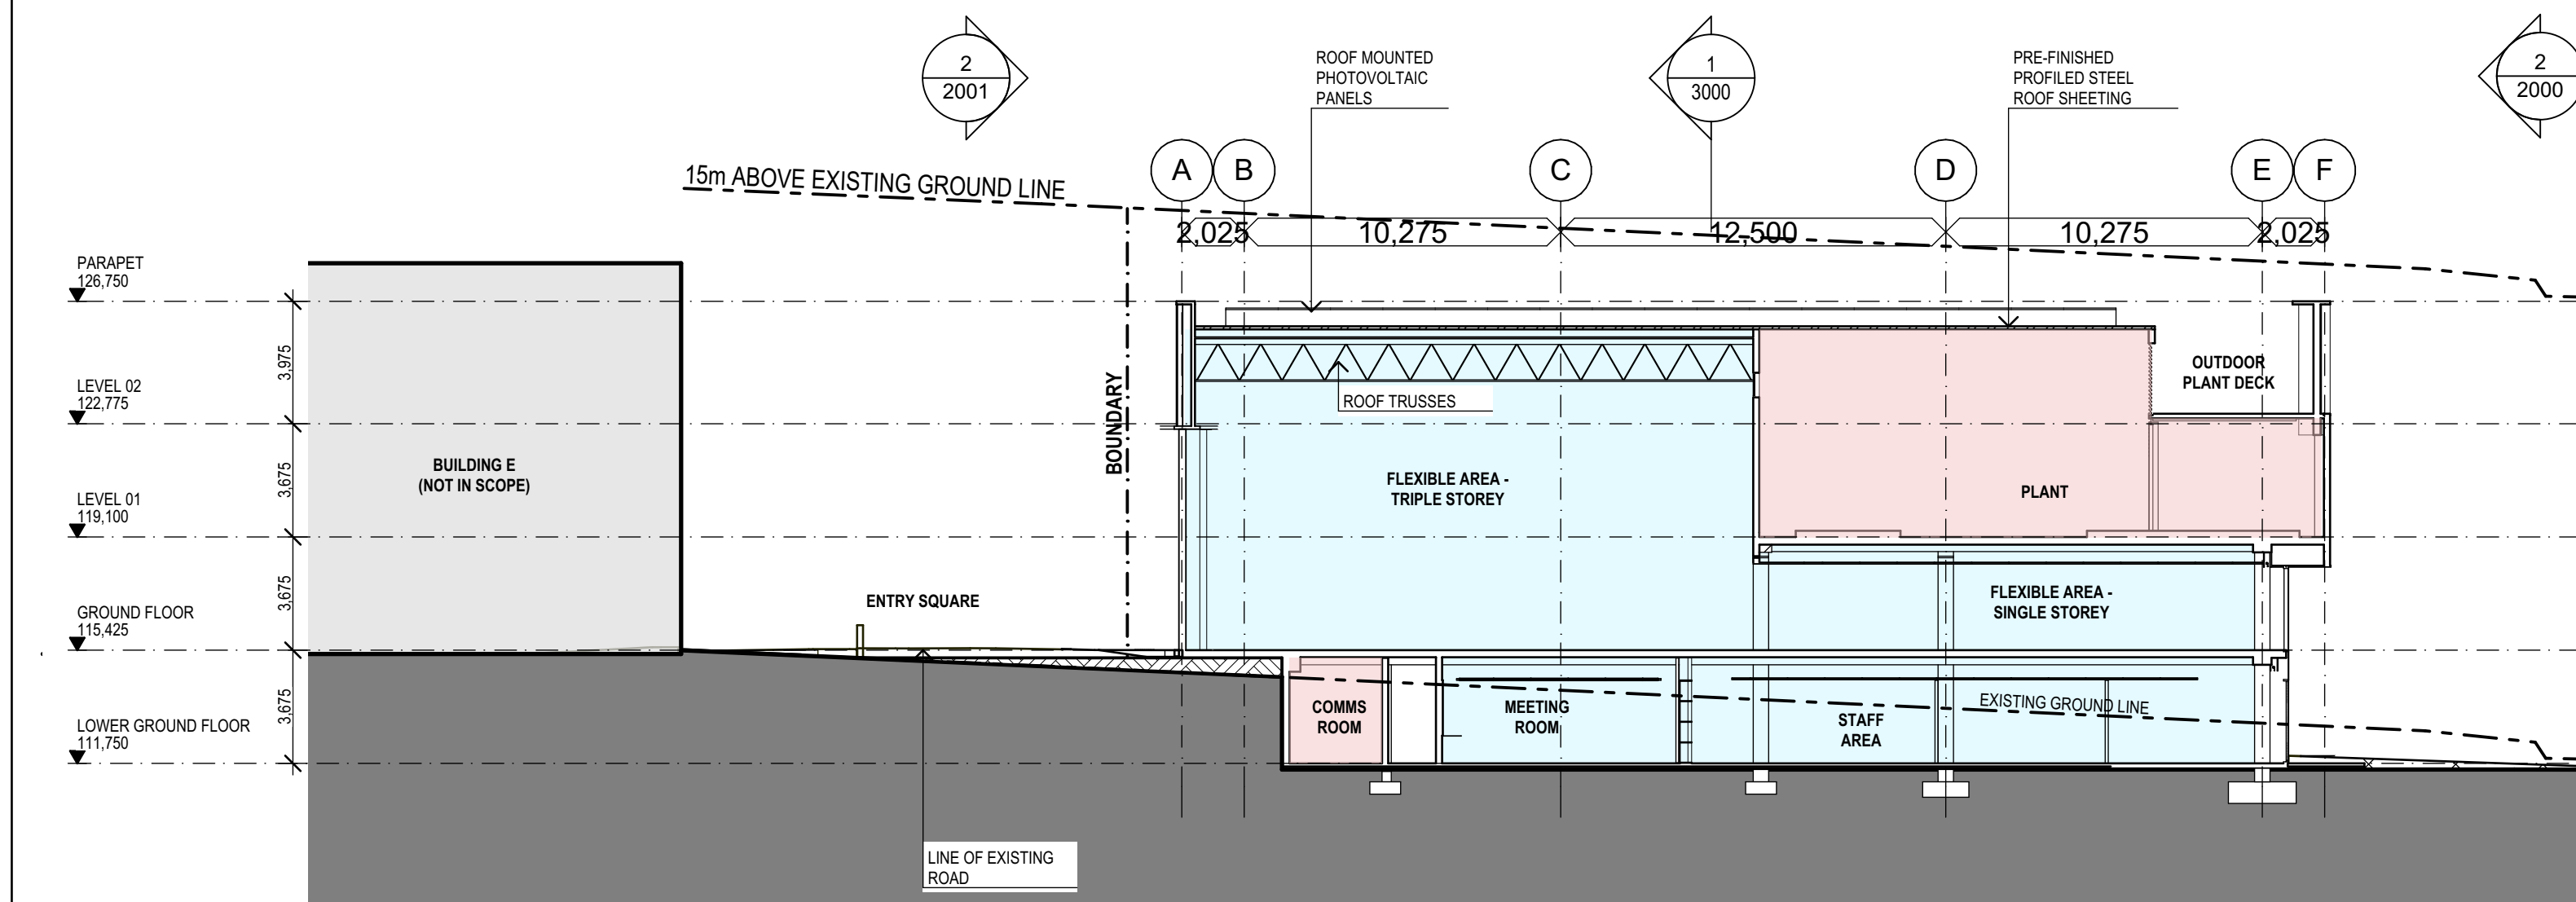


2 SECTION  
1:200

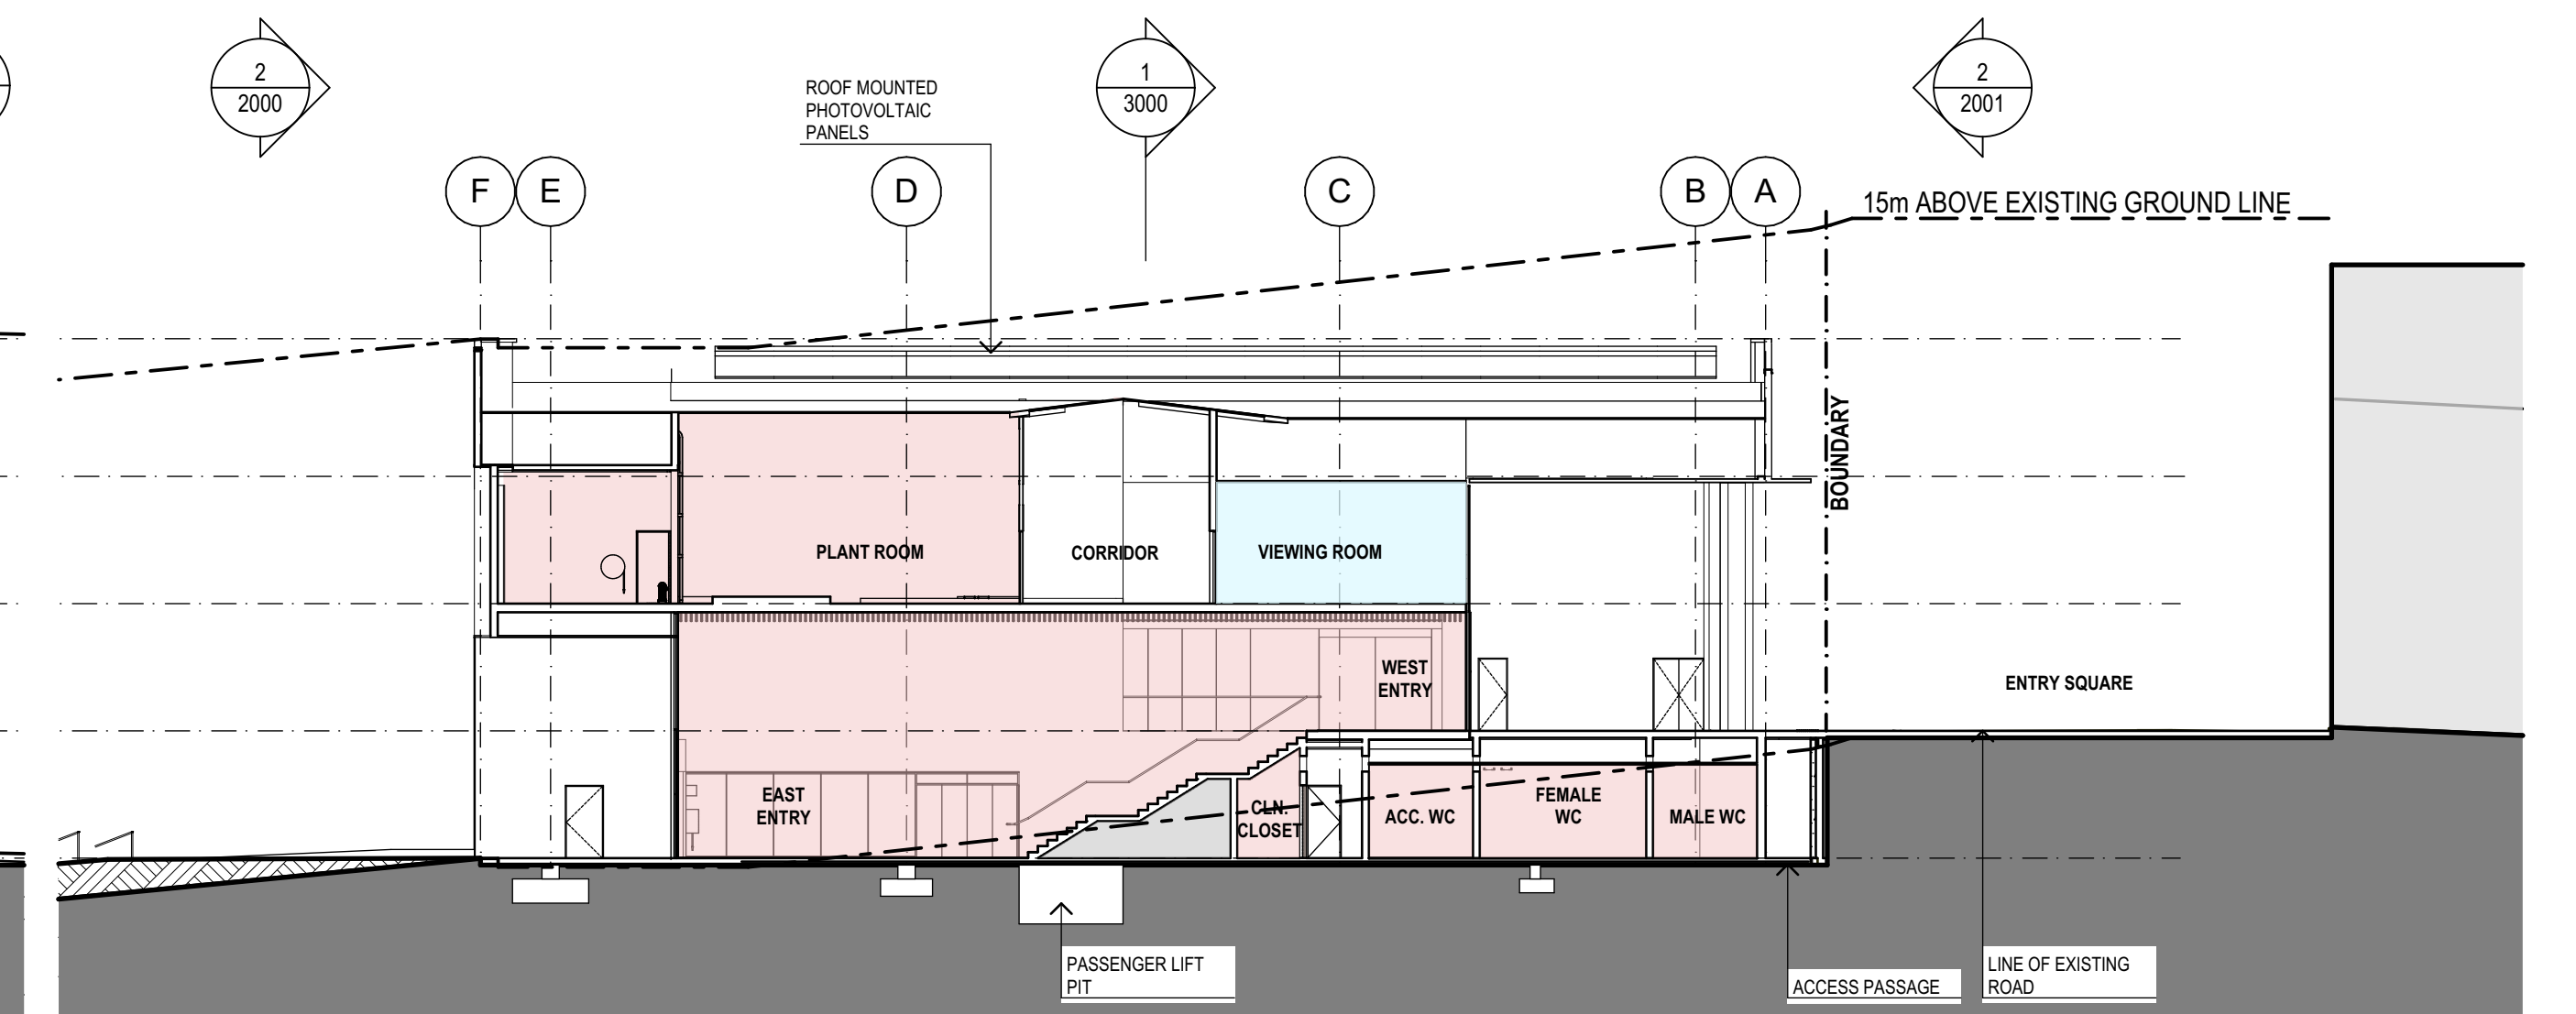

3 SECTION  
1:200

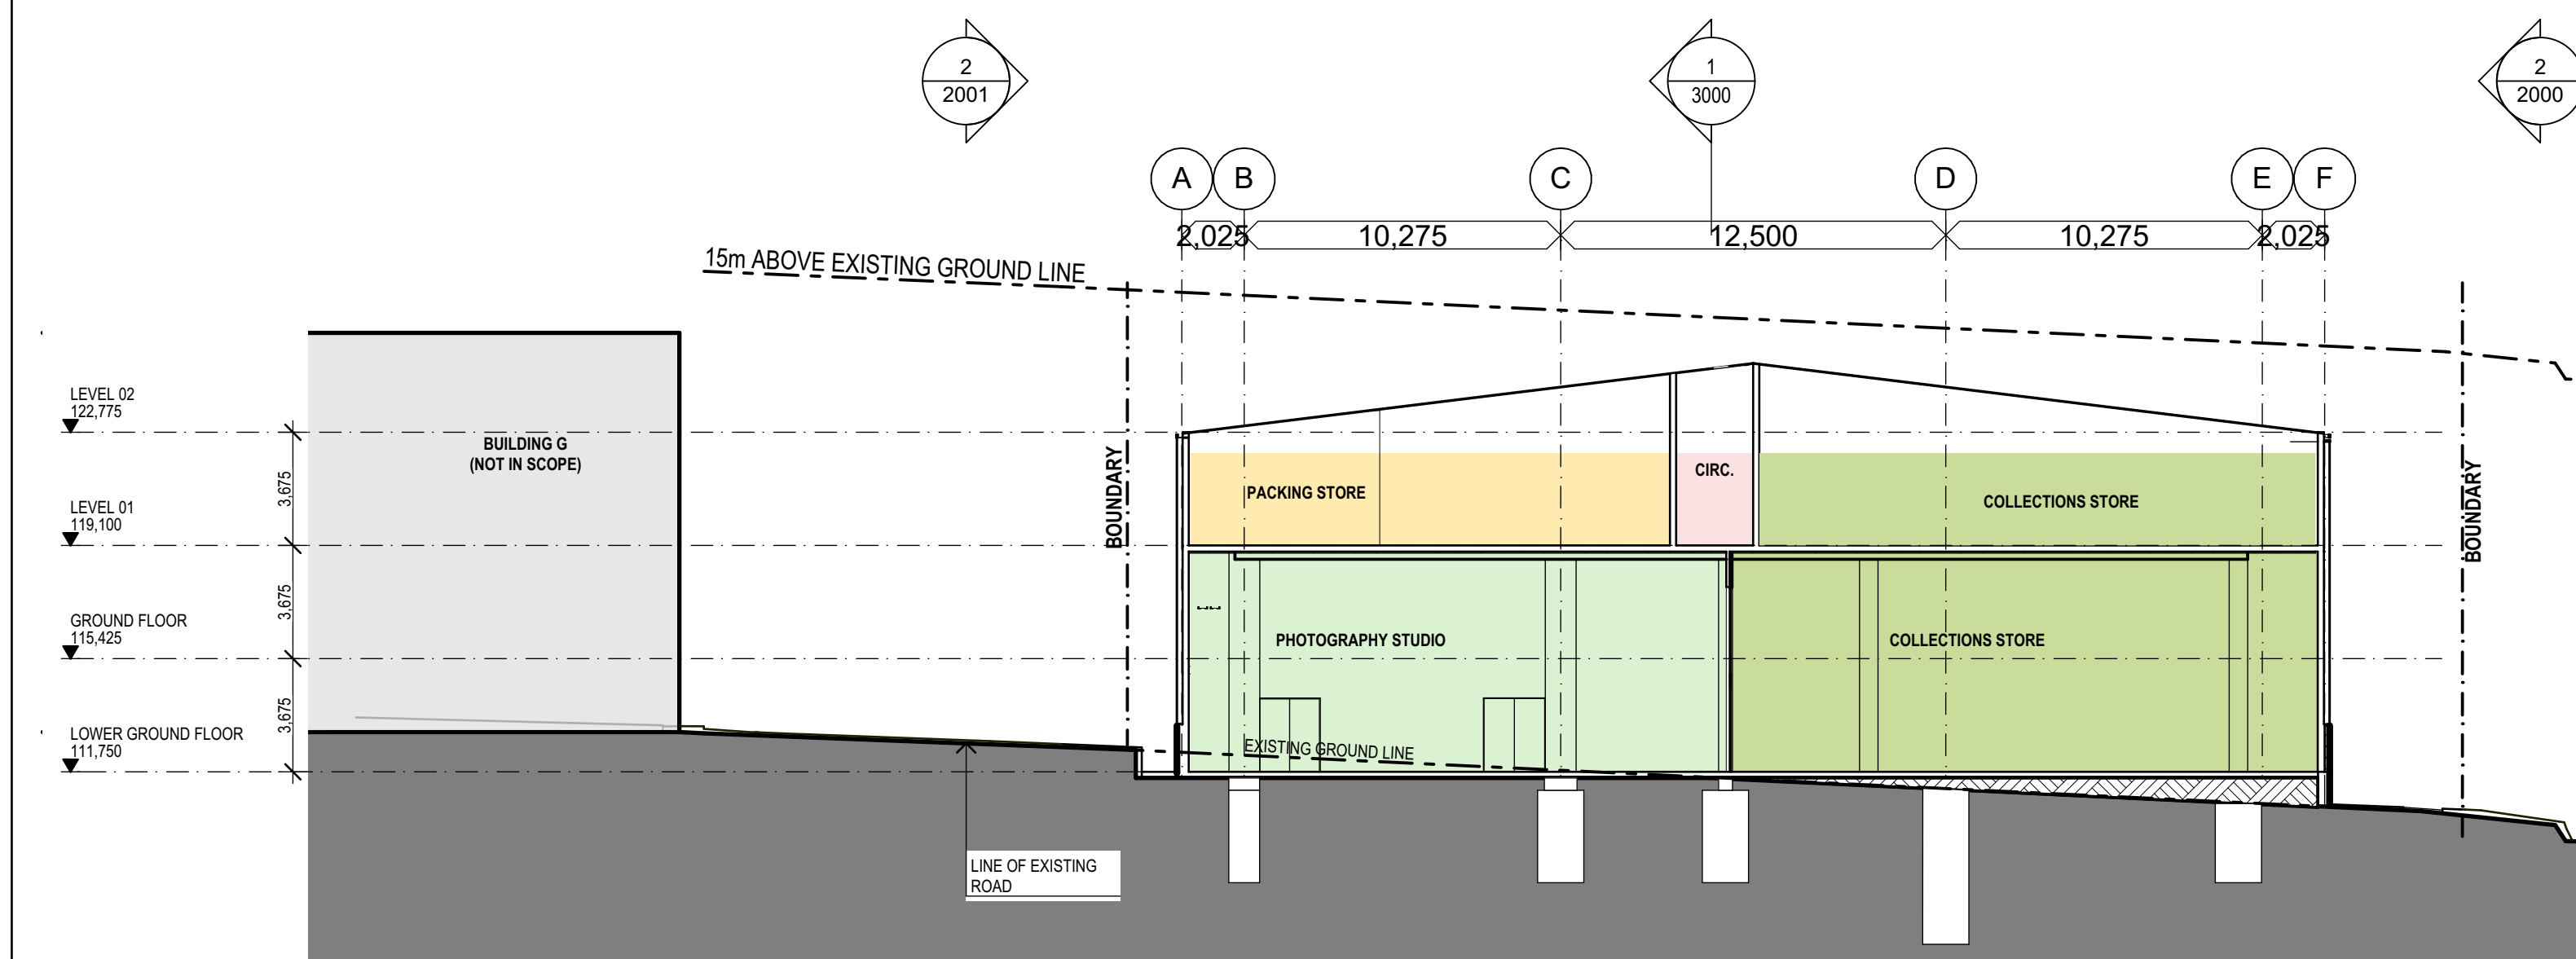

4 SECTION  
1:200

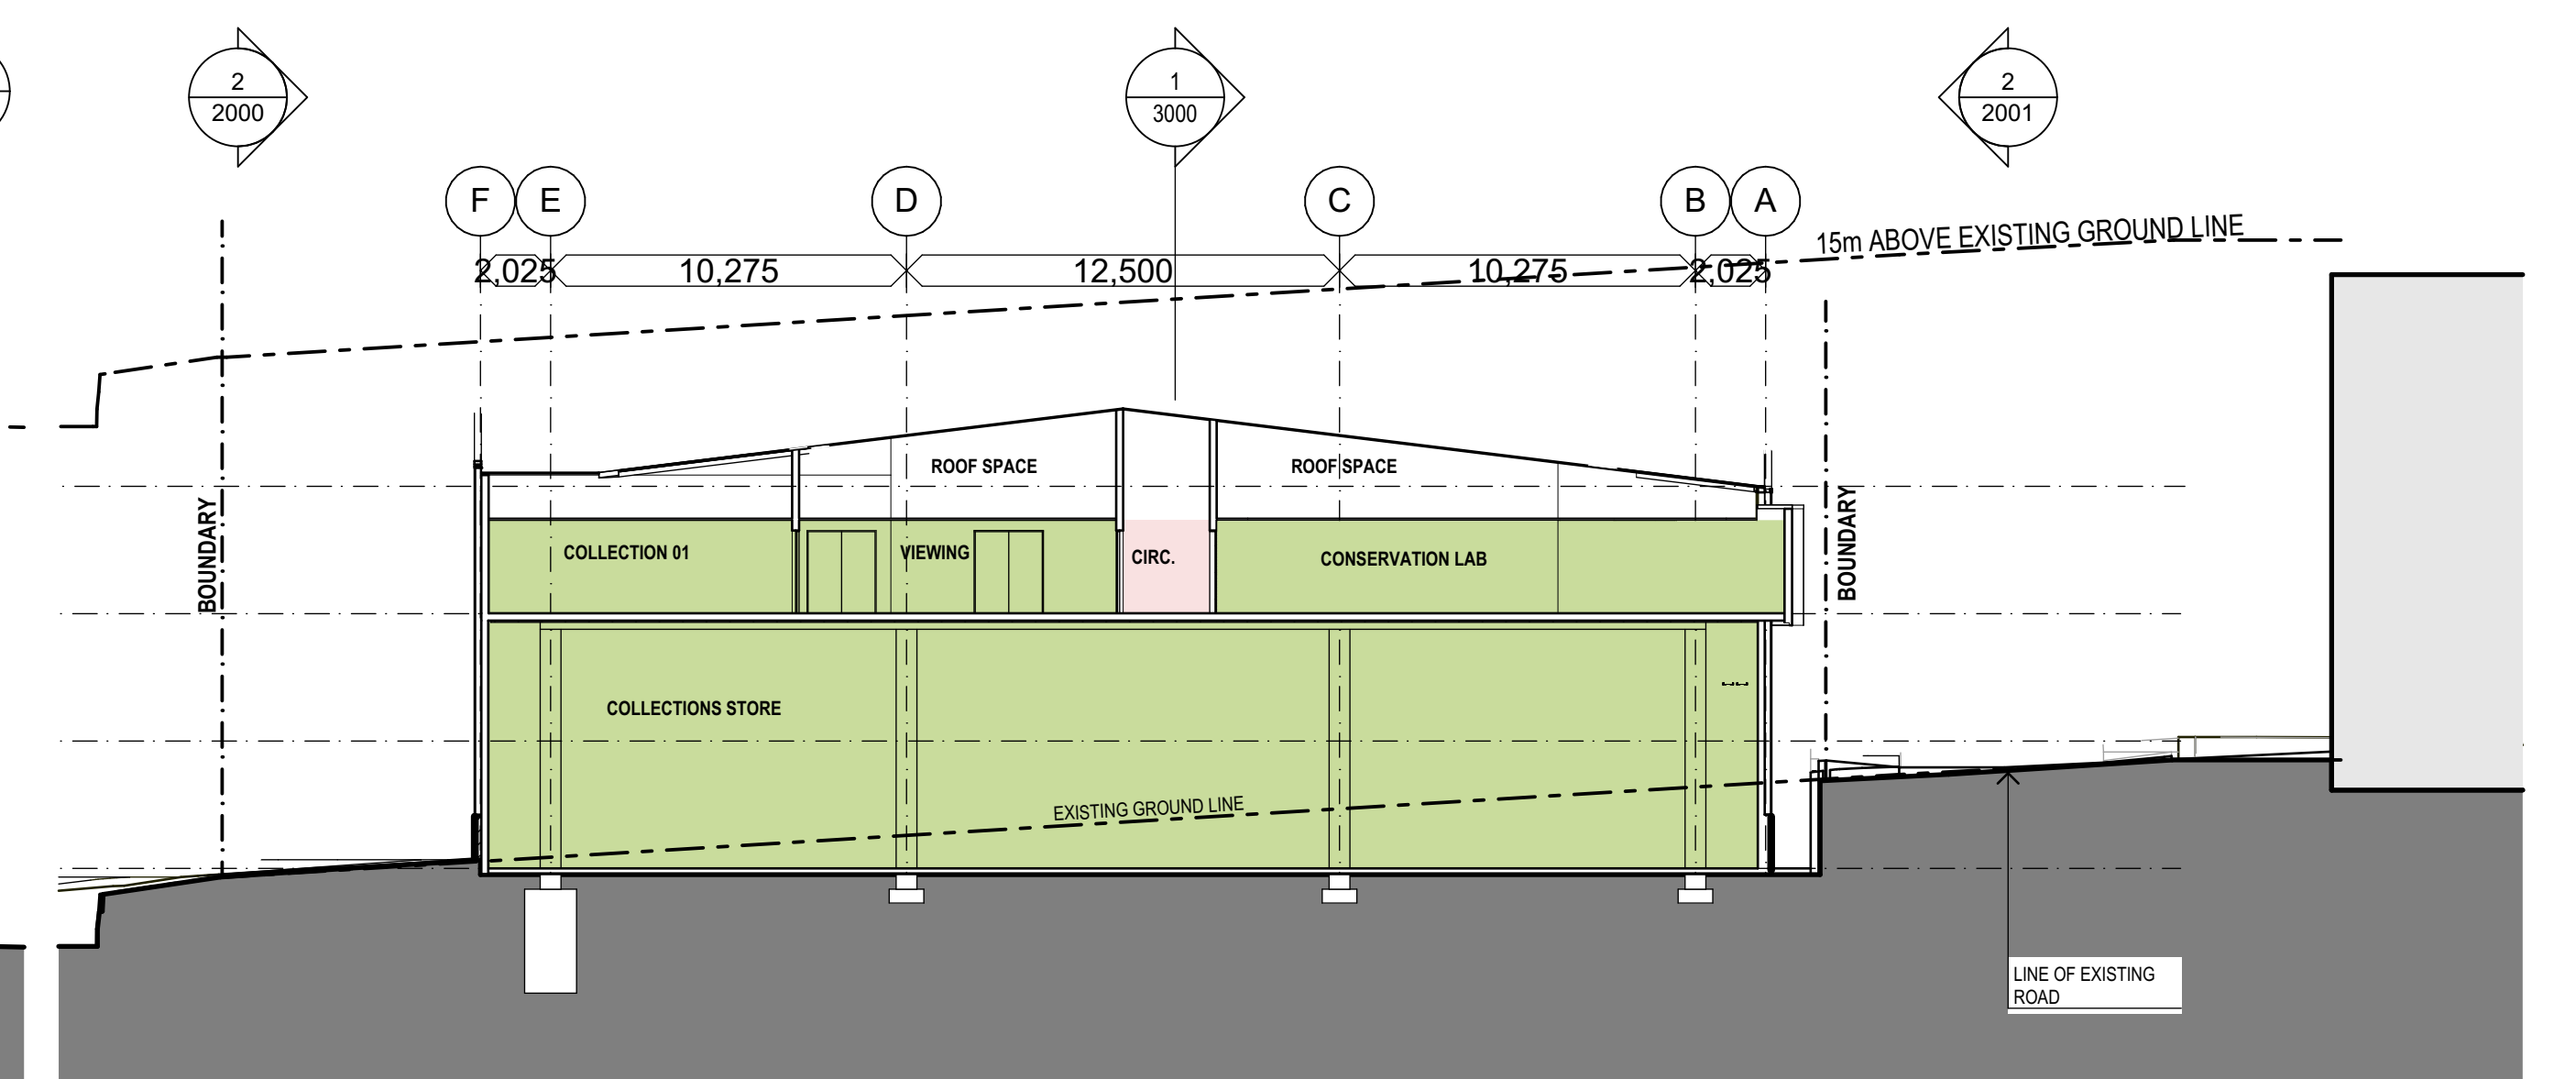

5 SECTION  
1:200

REV	DESCRIPTION	DATE	REV	DESCRIPTION	DATE	TITLE	TITLE	TITLE	TITLE	NORTH
01	OPTION 3E - Preliminary Issue	23/01/19	12	UPDATED SSDA ISSUE	17/12/2020	STRUCTURAL / CIVIL / SERVICES CONSULTANTS				
02	OPTION 3F - Coating Issue	13/02/19								
03	OPTION 3F - Coating Issue Amended	15/02/19								
04	OPTION 3F - Amended Issue for consultant information	05/03/19								
05	OPTION 3G	03/04/19								
06	OPTION 05 - Issue For Information	28/01/20								
07	OPTION 05	04/05/20								
08	PRELIMINARY SSDA DRAWING ISSUE	15/05/2020								
09	Amended Level 1 Plan + Section Drawings	12/06/2020								
10	Updated for SSDA Submission	10/07/2020								
11	SSDA ISSUE	07/08/2020								

DO NOT SCALE DRAWINGS. USE DIMENSIONS ONLY. VERIFY ALL DIMENSIONS ON SITE. REPORT ANY DISCREPANCIES TO THE ARCHITECT. THIS DRAWING, THE INFORMATION ON IT AND THE DESIGN ARE COPYRIGHT OF LAHZNIMMO ARCHITECTS PTY LTD.

PROJECT SPONSOR	DELIVERY AGENCY	PROJECT TITLE	LAHZNIMMO architects
NSW Create NSW Arts, Screen & Culture	NSW Public Works Advisory	BUILDING J Museums Discovery Centre, 172 Showground Road Castle Hill	Suite 404, Flourmill Studios 3 Gladstone St Newtown NSW 2042 Australia T 02 9550 5200 F 02 9550 5233 www.lahznimmo.com
CLIENT		SCALE CHECK	12

REVIEW	DIRECTOR SIGNATURE	DATE	DRAWN	PLOT DATE	SCALE @A1	SCALE @A3
TENDER			BC / BG	19/01/2021	1:200	
CHECKED			AN	PROJECT NO. 18-14	DRAWING NO. A - D A - 3 0 0 0	REV. NO. 12