


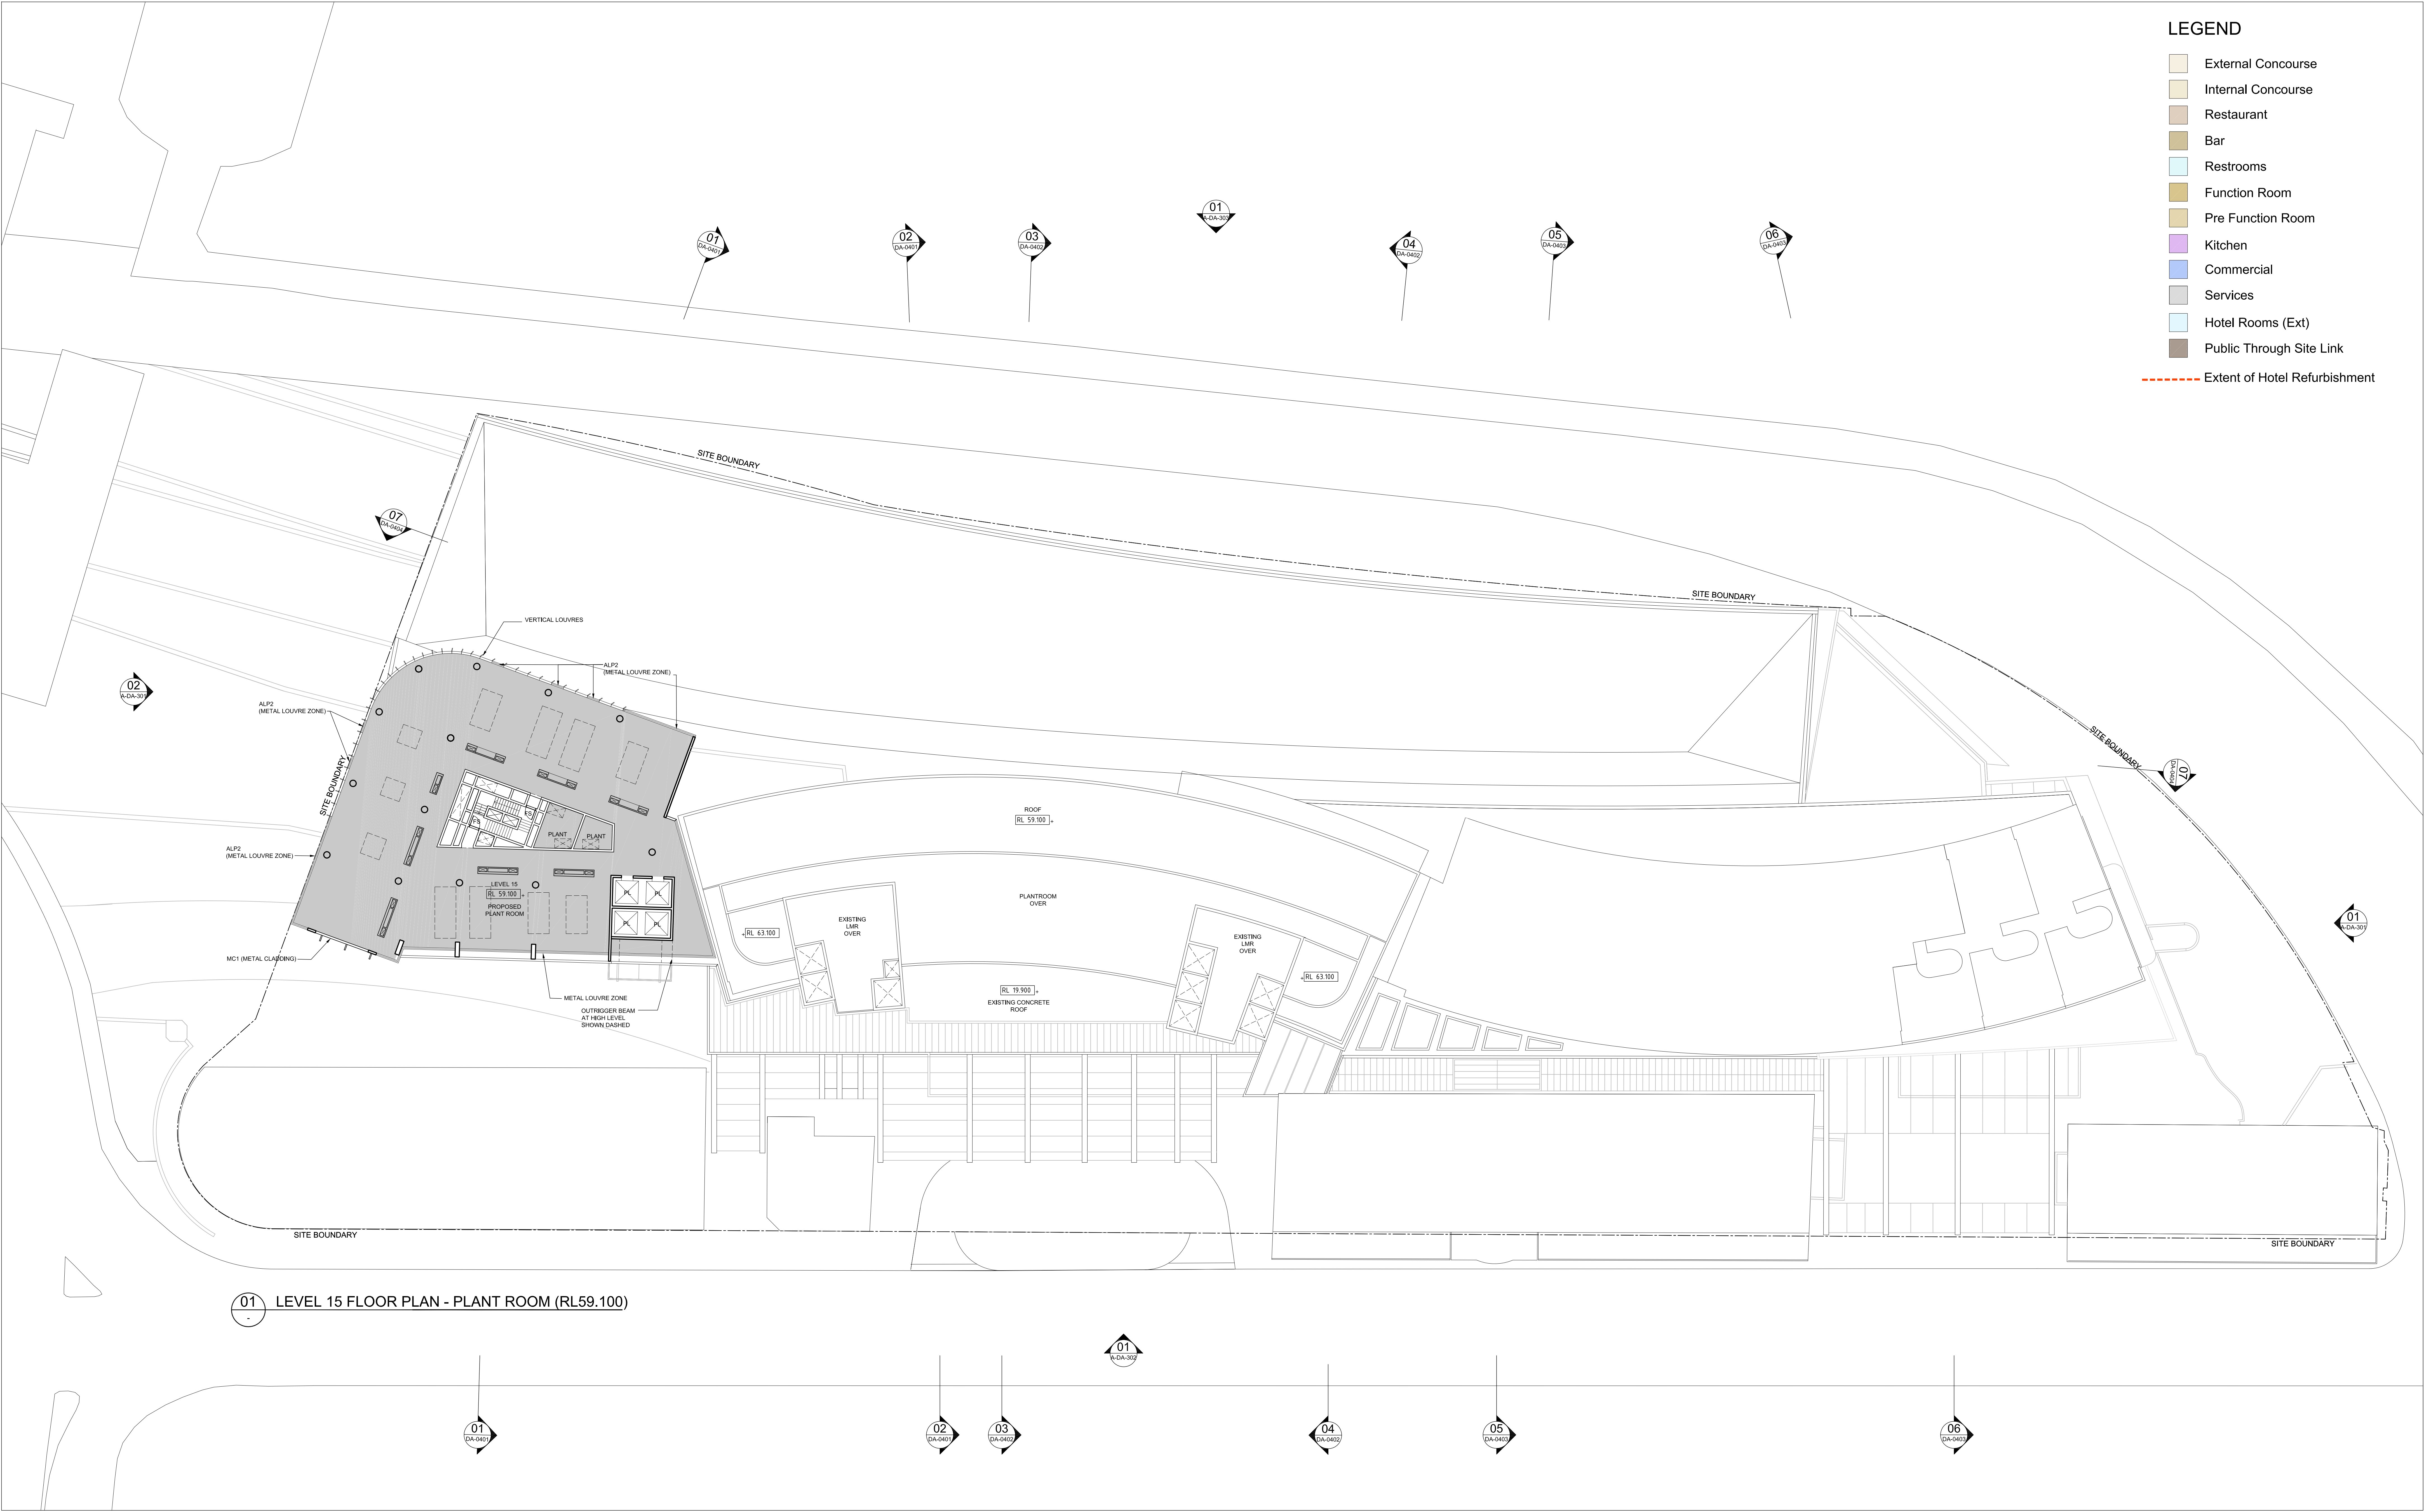

- LEGEND
- External Concourse
 - Internal Concourse
 - Restaurant
 - Bar
 - Restrooms
 - Function Room
 - Pre Function Room
 - Kitchen
 - Commercial
 - Services
 - Hotel Rooms (Ext)
 - Public Through Site Link
 - Extent of Hotel Refurbishment

01 LEVEL 15 FLOOR PLAN - PLANT ROOM (RL59.100)

G	19.06.2012	EIS ISSUE	RJ
F	26.04.2012	ISSUE FOR INFORMATION	RJ
E	05.04.2012	ISSUE FOR INFORMATION	RJ
REV	DATE	DESCRIPTION	BY

ARCHITECTS: **Cox Richardson**
Level 2, 204 Clarence Street, Sydney 2000 Australia
Tel : 612 9267 9699 Fax : 612 9264 5844
Email : sydney@cox.com.au
Architecture Planning Urban design Interior design Health facility design
Cox Architecture Pty Ltd ACN 002 535 891



PROJECT MANAGER: **CADENCE AUSTRALIA**
www.cadenceaustralia.com

APPLICANT: **GL InvestmentCo Pty Ltd ATF GL No 1 Trust**

OPERATOR: **FOUR POINTS BY SHERATON**
Sydney Darling Harbour

161 SUSSEX STREET REDEVELOPMENT

0 2 4 6 8 10 20m
Scale 1:200 @ A0

Drawing Title: **LEVEL 15 - PLANT LEVEL PLAN**
Drawing Number: **A-DA-0208**
Scale: **1:200 @ A0**

REV. G

