


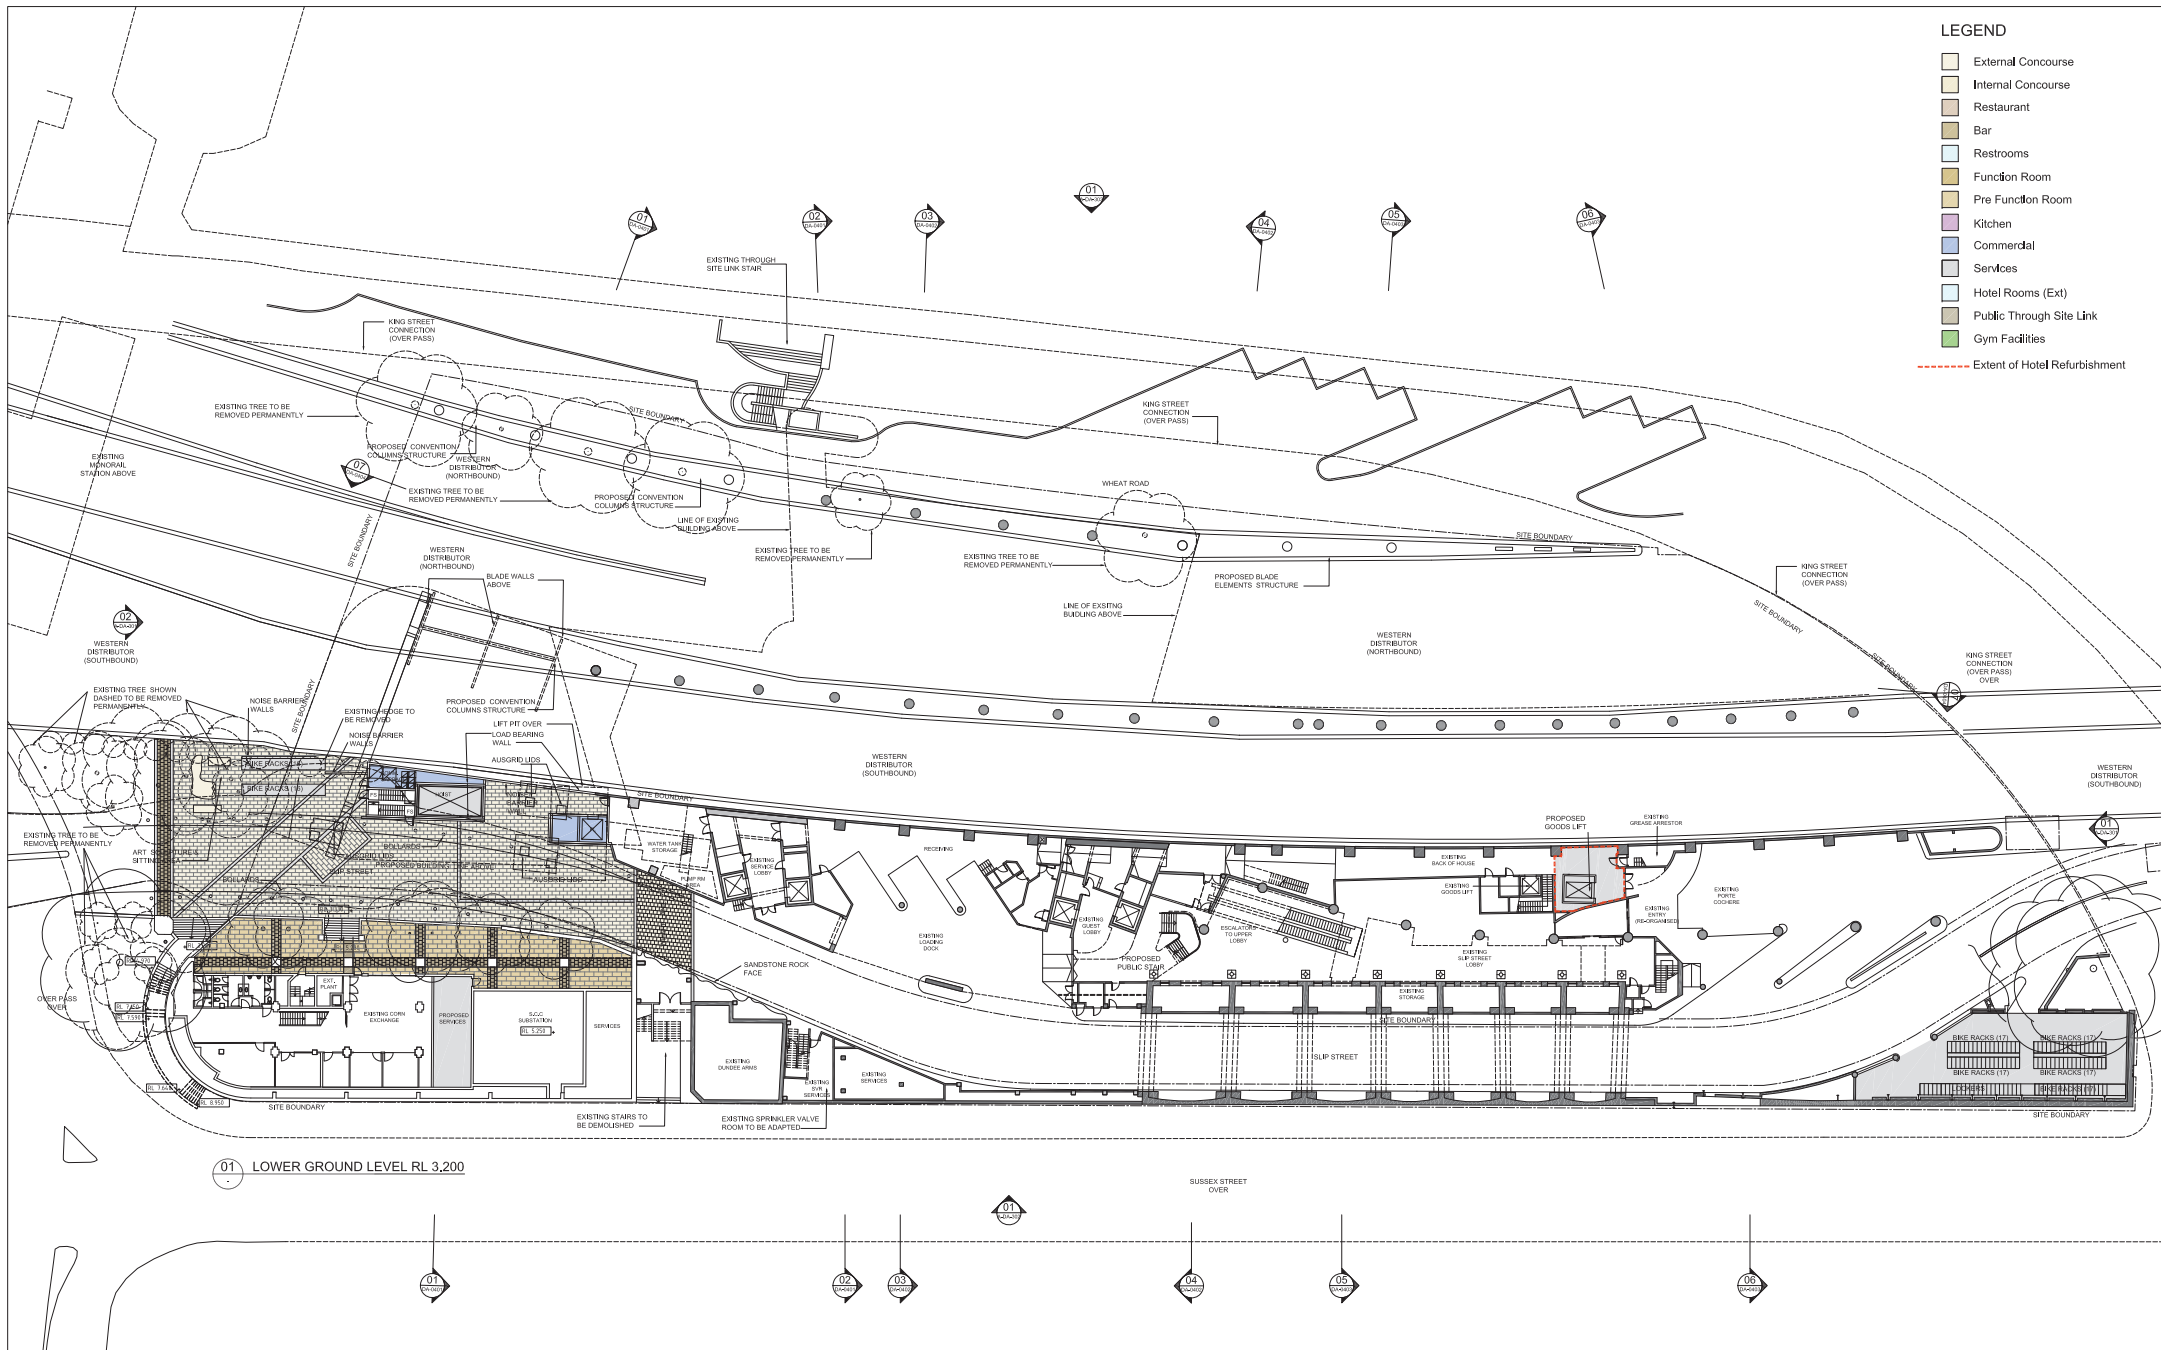

L	05.03.2013	EIS RESUBMISSION	RJ
K	22.02.2013	ISSUE FOR INFORMATION	RJ
J	15.02.2013	ISSUE FOR INFORMATION	RJ
H	11.02.2013	ISSUE FOR INFORMATION	RJ
REV	DATE	DESCRIPTION	BY

ARCHITECT:	Cox Richardson
	Level 2, 204 Clarence Street, Sydney 2000 Australia
	Tel: +61 2 9267 8599 Fax: +61 2 9264 5844
	Email: info@coxrichardson.com.au
	Architect: Planning Urban Design Interiors Design: Health & Safety Design
	Cox Architecture Pty Ltd ACN 002 535 881




APPLICANT:
GL InvestmentCo Pty Ltd ATF GL No 1 Trust

OPERATOR:
FOUR POINTS
BY SHERATON
Sydney
Dining Interiors

161 SUSSEX STREET REDEVELOPMENT

Drawing Title:
LOWER GROUND LEVEL PLAN
Drawing Number:
A-DA-0200
Scale:
1:200 @ A0



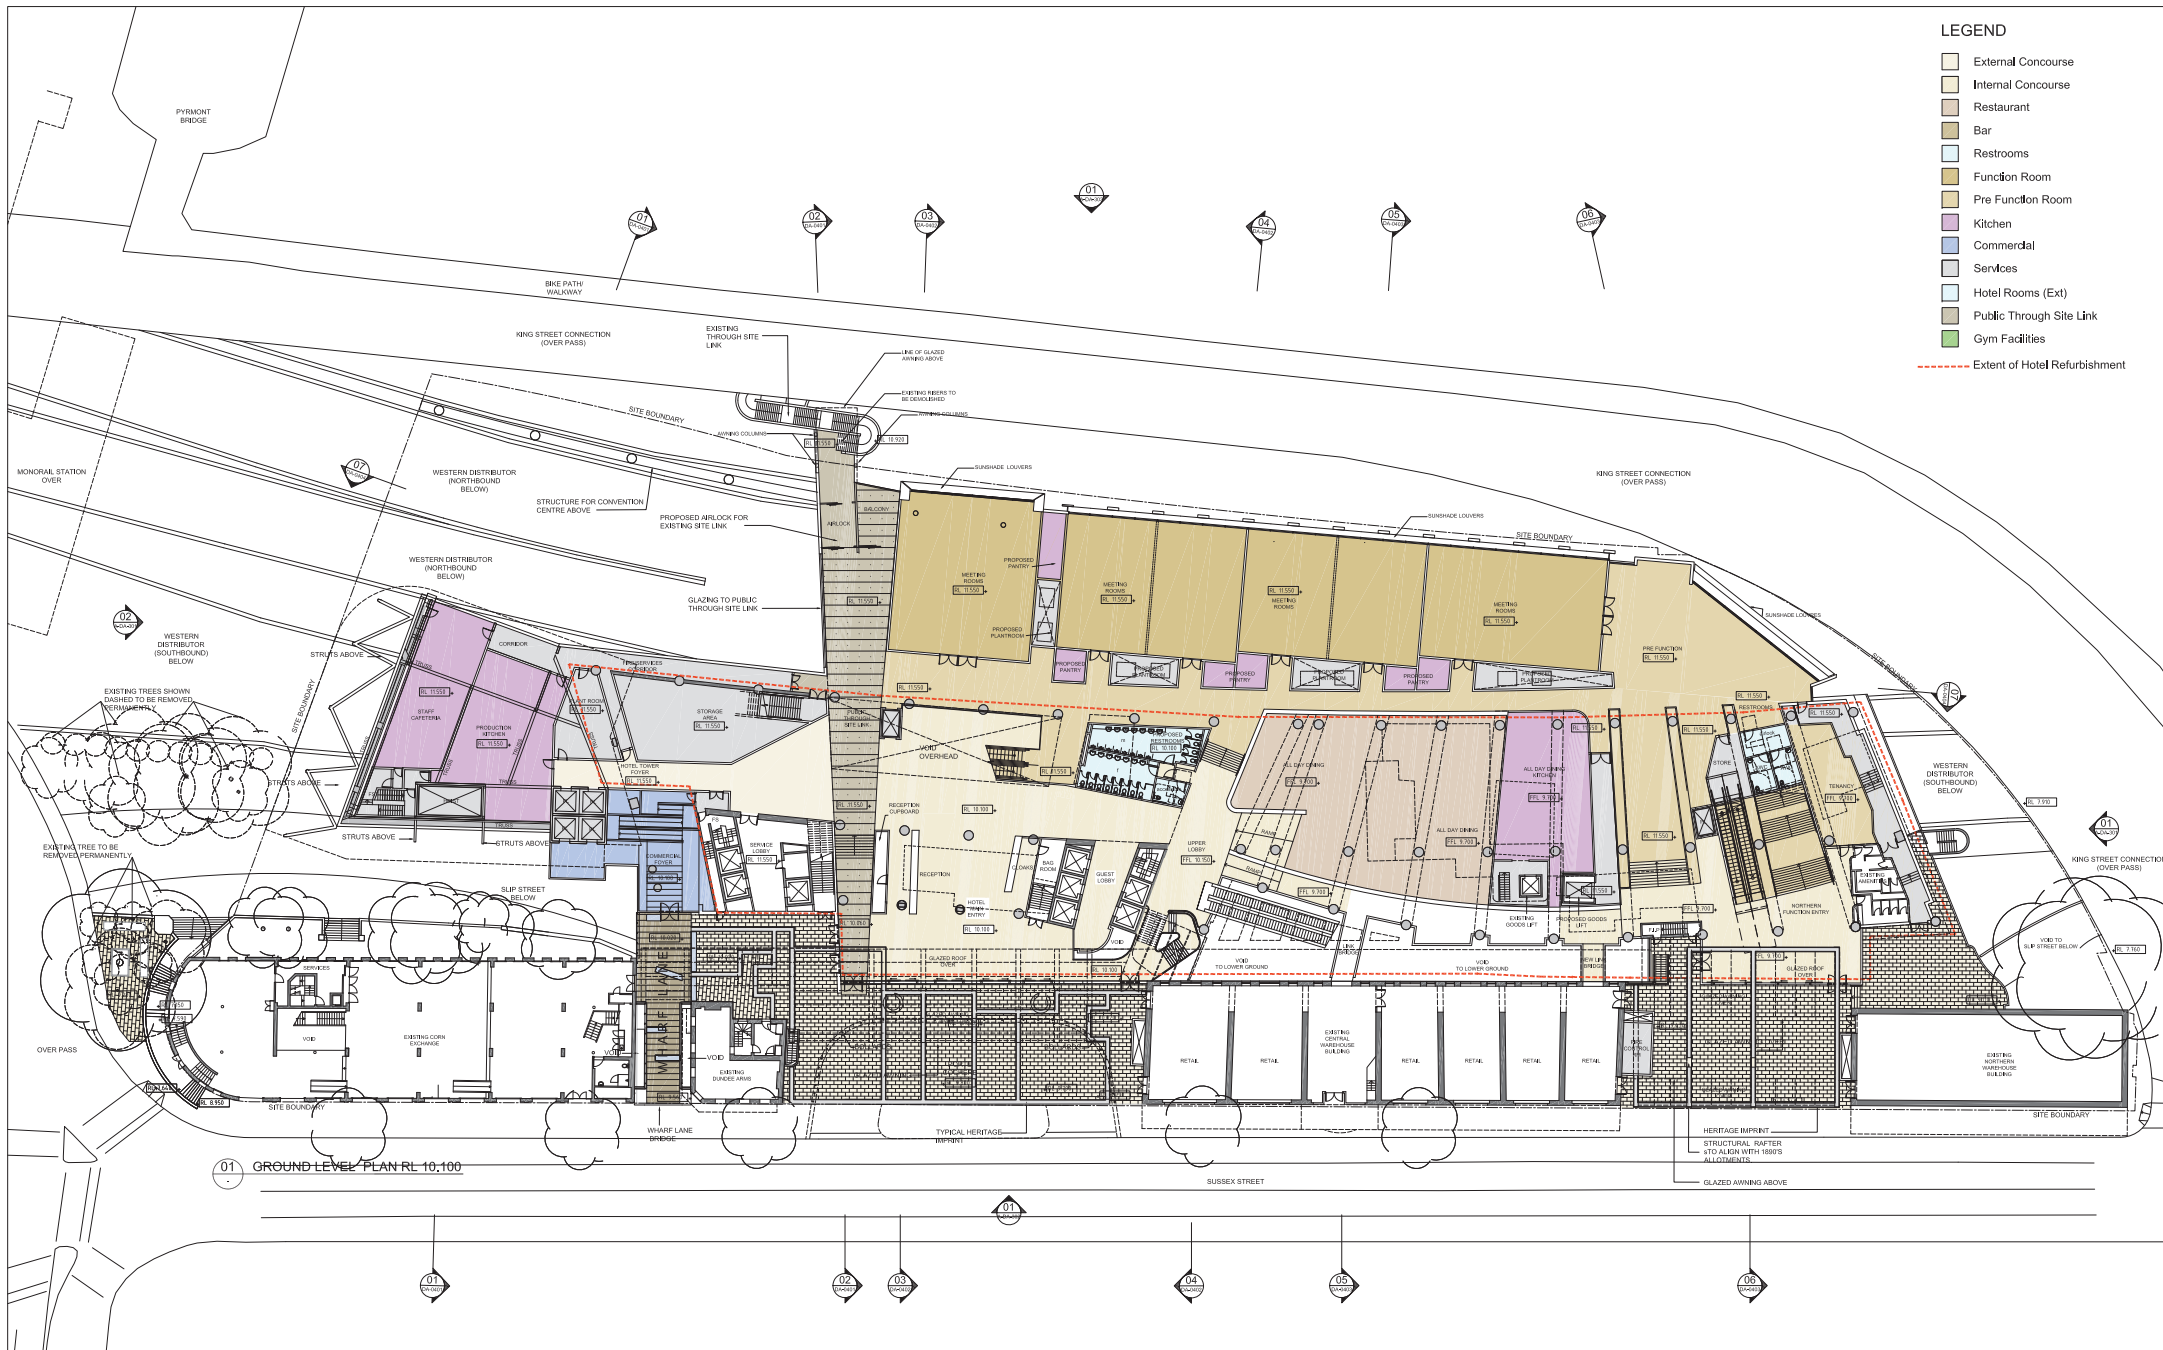

- LEGEND**
- External Concourse
 - Internal Concourse
 - Restaurant
 - Bar
 - Restrooms
 - Function Room
 - Pre Function Room
 - Kitchen
 - Commercial
 - Services
 - Hotel Rooms (Ext)
 - Public Through Site Link
 - Gym Facilities
- Extent of Hotel Refurbishment

M	05.03.2013	EIS RESUBMISSION
L	22.02.2013	ISSUE FOR INFORMATION
K	18.02.2013	ISSUE FOR INFORMATION
J	15.02.2013	ISSUE FOR INFORMATION
REV	DATE	DESCRIPTION

RJ	
RJ	
RJ	
RJ	
BY	

ARCHITECT: **Cox Richardson**
 Level 2, 204 Clarence Street, Sydney 2000 Australia
 Tel: +61 2 9267 8599 Fax: +61 2 9264 5844
 Email: richard@cox.com.au
 Associated Planning Urban design Interiors design Health & Safety design
 Cox Architecture Pty Ltd ACN 002 535 891



APPLICANT: **GL InvestmentCo Pty Ltd ATF GL No 1 Trust**

OPERATOR: **FOUR POINTS BY SHERATON**
 Sydney Hotel Interiors

161 SUSSEX STREET REDEVELOPMENT

Drawing Title: **GROUND LEVEL FLOOR PLAN**
 Drawing Number: **A-DA-0201**
 Scale: **1:200 @ A0**
 REV: **M**





- LEGEND**
- External Concourse
 - Internal Concourse
 - Restaurant
 - Bar
 - Restrooms
 - Function Room
 - Pre Function Room
 - Kitchen
 - Commercial
 - Services
 - Hotel Rooms (Ext)
 - Public Through Site Link
 - Gym Facilities
- Extent of Hotel Refurbishment

M	05.03.2013	EIS RESUBMISSION
L	22.02.2013	ISSUE FOR INFORMATION
K	18.02.2013	ISSUE FOR INFORMATION
J	15.02.2013	ISSUE FOR INFORMATION
REV	DATE	DESCRIPTION

RJ	ARCHITECT	Cox Richardson
RJ	Level 2, 204 Clarence Street, Sydney 2000 Australia	
RJ	Tel: +61 2 9267 8099 Fax: +61 2 9264 5864	
RJ	Email: richard@coxarch.com.au	
BY	Authorisation: Planning Urban design: Interiors design: Health & Safety design:	
	Cox Architecture Pty Ltd ACN 002 535 891	COX


APPLICANT: GL InvestmentCo Pty Ltd ATF GL No 1 Trust

OPERATOR: **FOUR POINTS**
BY SHERATON
Surrey Hotel Interiors

161 SUSSEX STREET REDEVELOPMENT

Drawing Title:	MEZZANINE LEVEL PLAN	REV:	
Drawing Number:	A-DA-0202	REV:	M
Scale:	1:200 @ A0		

0 2 4 6 8 10 20m

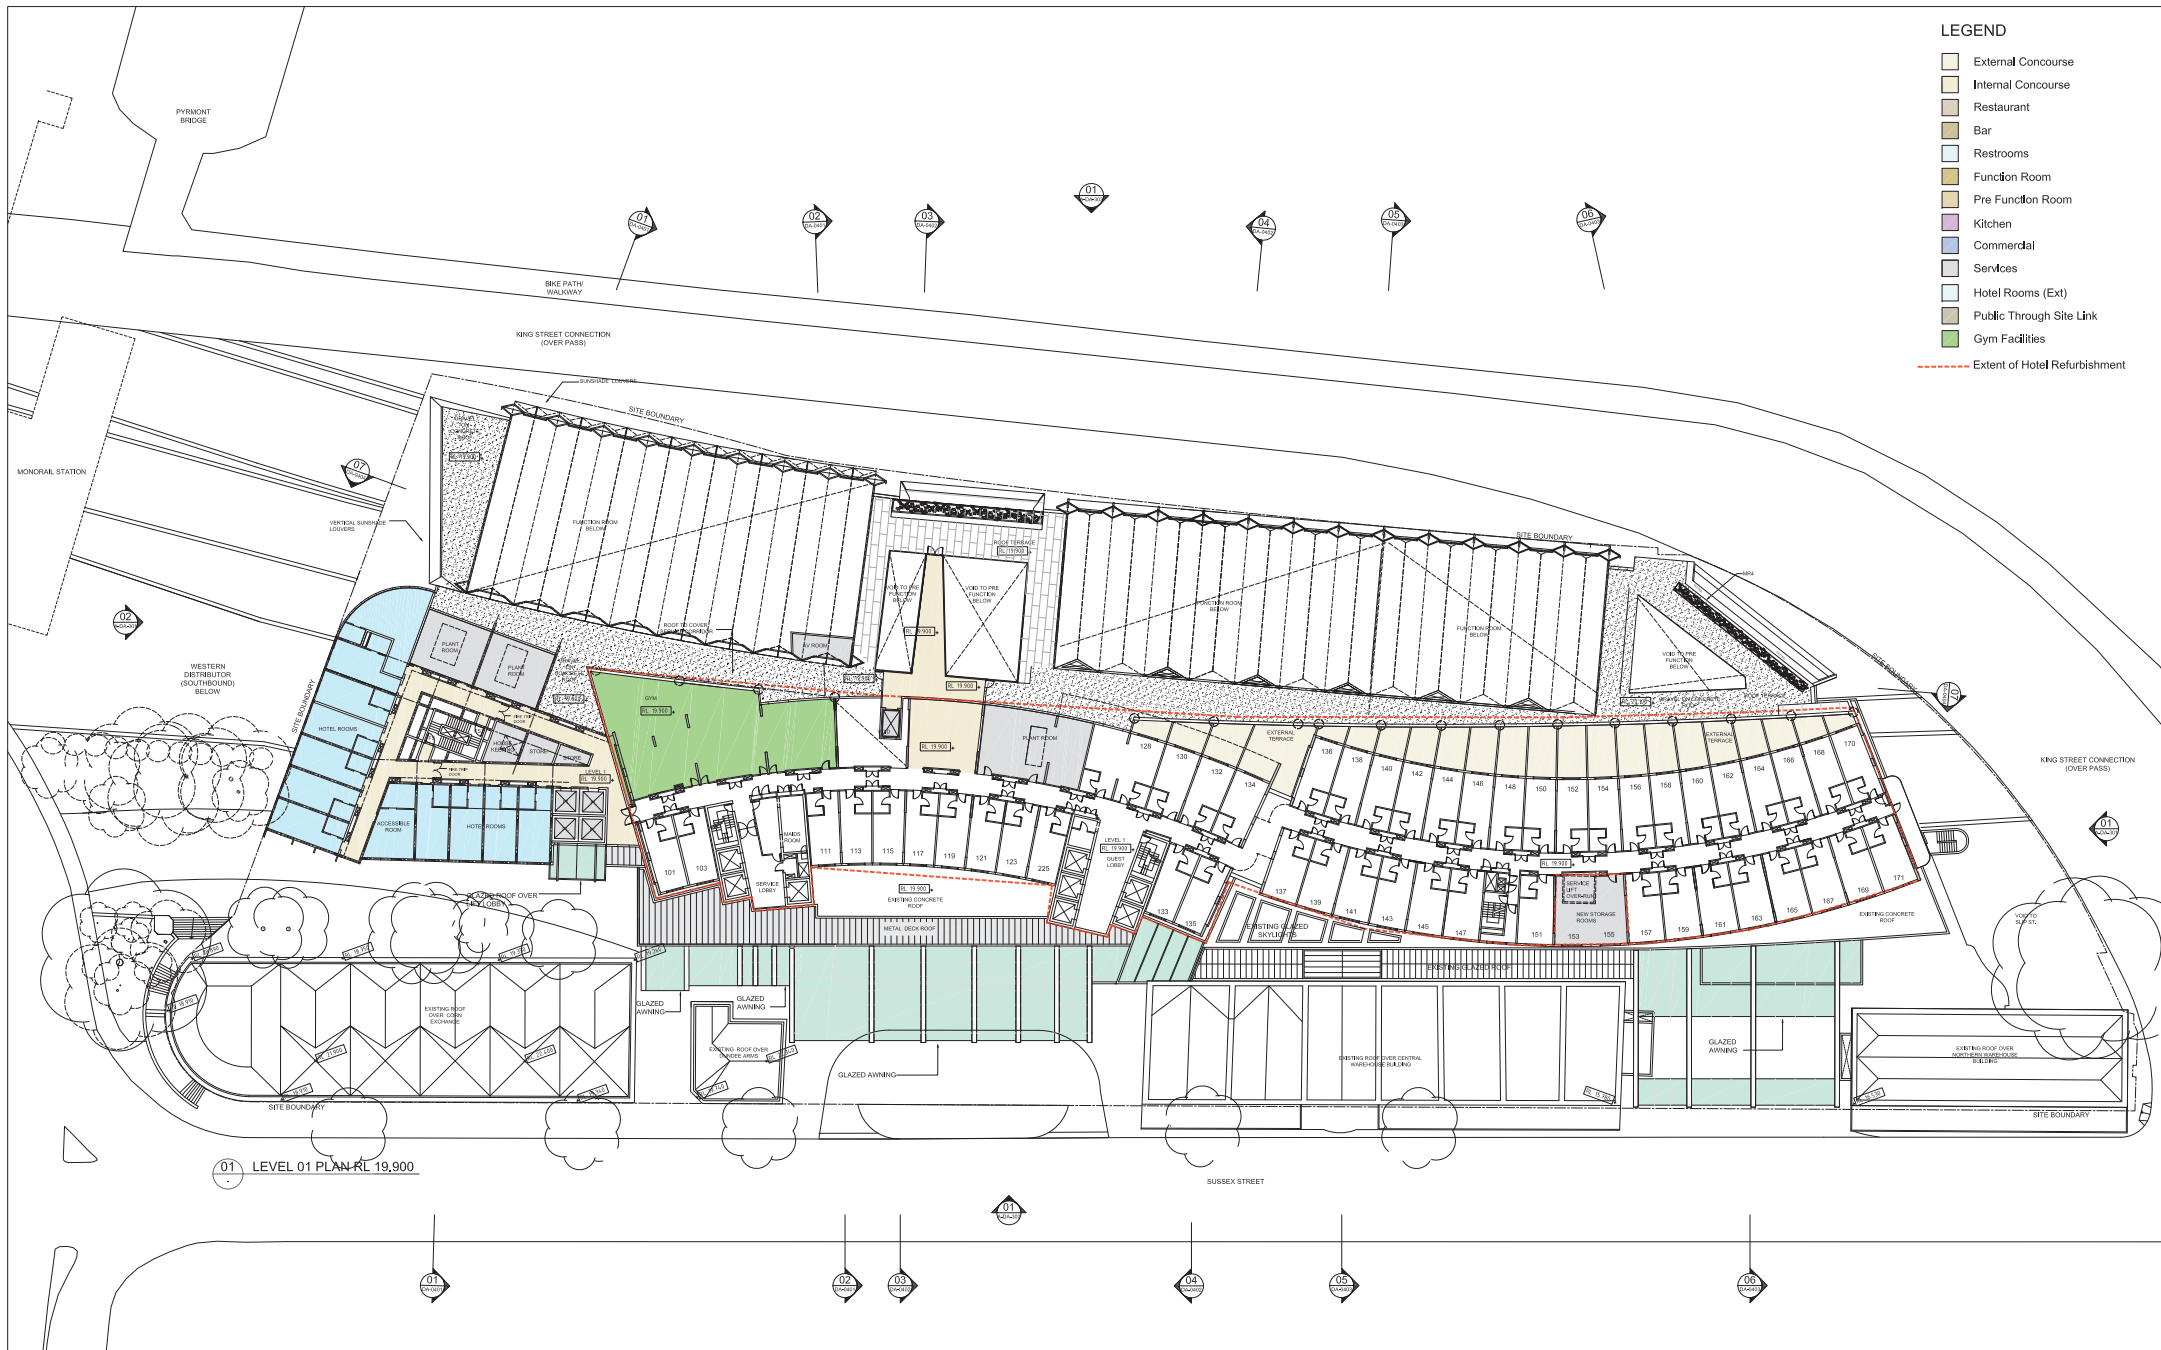

M	05.03.2013	EIS RESUBMISSION
L	22.02.2013	ISSUE FOR INFORMATION
K	18.02.2013	ISSUE FOR INFORMATION
J	15.02.2013	ISSUE FOR INFORMATION
REV	DATE	DESCRIPTION

RJ	
RJ	
RJ	
RJ	
BY	

ARCHITECT: **Cox Richardson**
Level 2, 224 Clarence Street, Sydney 2000 Australia
Tel: +61 2 9267 8599 Fax: +61 2 9264 5844
Email: info@coxrichardson.com.au
Austlian Planning Urban design Interiors design Health & Life design
Cox Architecture Pty Ltd ACN 002 535 881




APPLICANT: **GL InvestmentCo Pty Ltd ATF GL No 1 Trust**

OPERATOR: **FOUR POINTS BY SHERATON**
Surrey Hotel Interiors

161 SUSSEX STREET REDEVELOPMENT

Drawing Title: **LEVEL 01 FLOOR PLAN**
Drawing Number: **A-DA-0203**
Scale: **1:200 @ A0**
REV: **M**



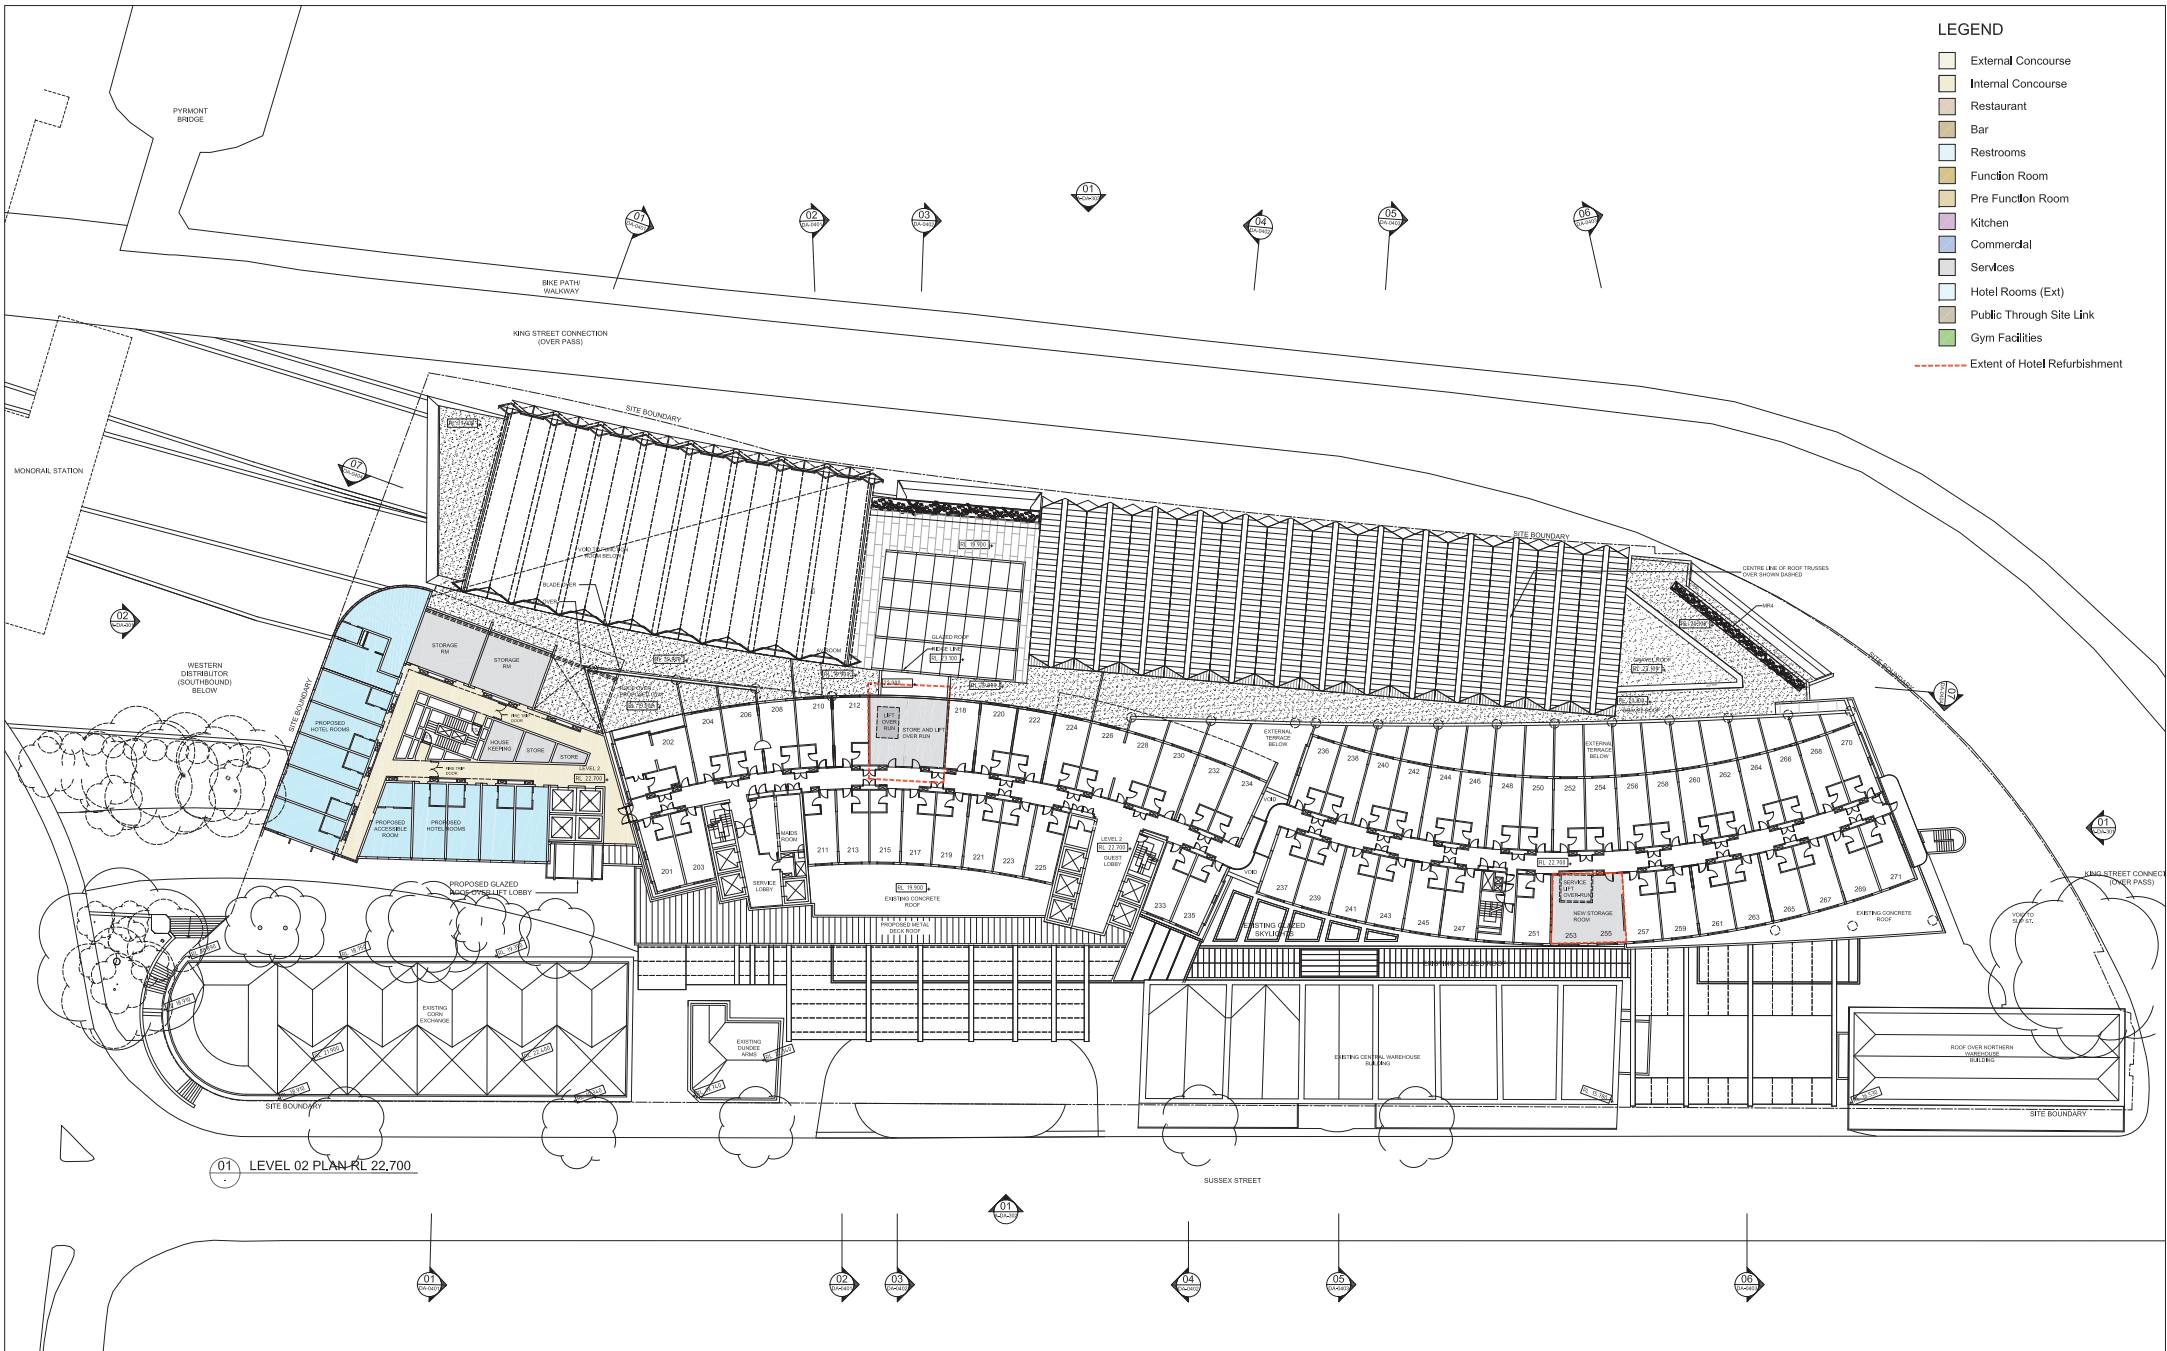

LEGEND

- External Concourse
- Internal Concourse
- Restaurant
- Bar
- Restrooms
- Function Room
- Pre Function Room
- Kitchen
- Commercial
- Services
- Hotel Rooms (Ext)
- Public Through Site Link
- Gym Facilities

----- Extent of Hotel Refurbishment

M	05.03.2013	BIS RESUBMISSION
L	22.02.2013	ISSUE FOR INFORMATION
K	18.02.2013	ISSUE FOR INFORMATION
J	15.02.2013	ISSUE FOR INFORMATION
REV	DATE	DESCRIPTION

RJ	
RJ	
RJ	
BY	

ARCHITECT:

Cox Richardson

Level 2, 204 Clarence Street, Sydney 2000 Australia
Tel: +612 9267 8599 Fax: +612 9264 5844
Email: richardson@cox.com.au

Architect: Planning Urban design Interiors design Health & Safety design
Cox Architecture Pty Ltd ACN 002 535 881



APPLICANT:

GL InvestmentCo Pty Ltd ATF GL No 1 Trust

OPERATOR:

FOUR POINTS
BY SHERATON
Savoy Hotel Sydney

161 SUSSEX STREET REDEVELOPMENT

Drawing Title

LEVEL 02 FLOOR PLAN

Drawing Number


A-DA-0204


REV.

M

Scale

1:200 @ A0

 

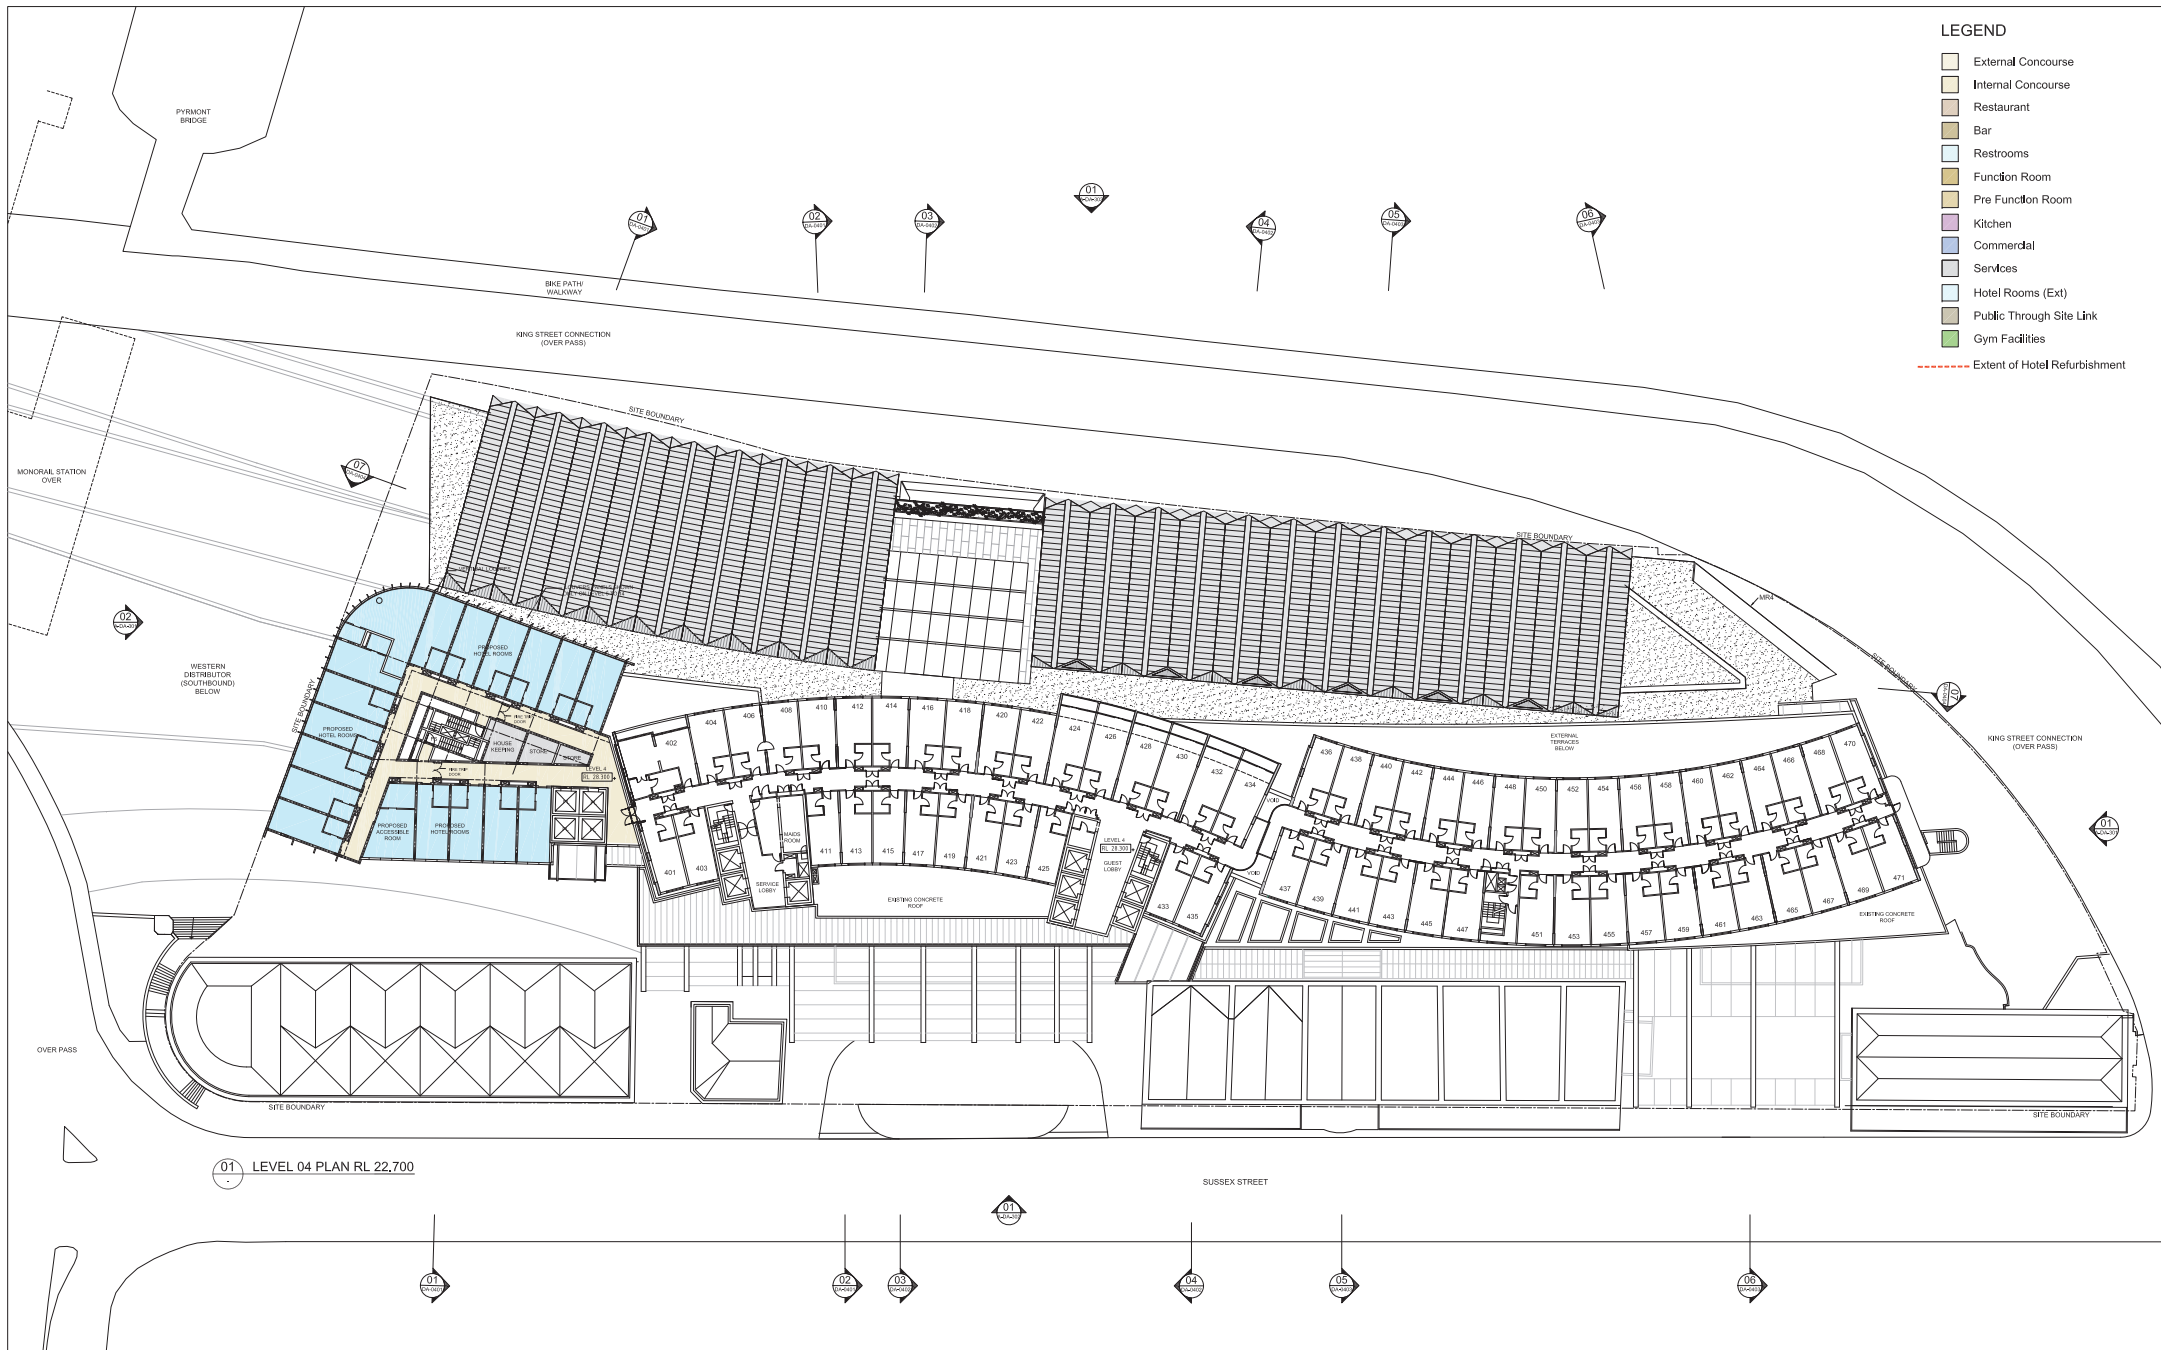

K	05.03.2013	EIS RESUBMISSION
J	15.02.2013	ISSUE FOR INFORMATION
H	15.02.2013	ISSUE FOR INFORMATION
G	11.02.2013	ISSUE FOR INFORMATION
REV	DATE	DESCRIPTION

RJ	
RJ	
RJ	
BY	

ARCHITECT: **Cox Richardson**
 Level 2, 204 Clarence Street, Sydney 2000 Australia
 Tel: +612 9267 8599 Fax: +612 9264 5844
 Email: info@cox.com.au
 Architecture Planning Urban design Interiors design Health & Life design
 Cox Architecture Pty Ltd ACN 002 535 881



APPLICANT: **GL InvestmentCo Pty Ltd ATF GL No 1 Trust**


OPERATOR: **FOUR POINTS BY SHERATON**
 Sydney Darling Harbour

161 SUSSEX STREET REDEVELOPMENT


Drawing Title: **LEVEL 04 TO LEVEL 10 TYPICAL FLOOR PLAN**
 Drawing Number: **A-DA-0206**
 Scale: **1:200 @ A0**

REV.	K
------	---



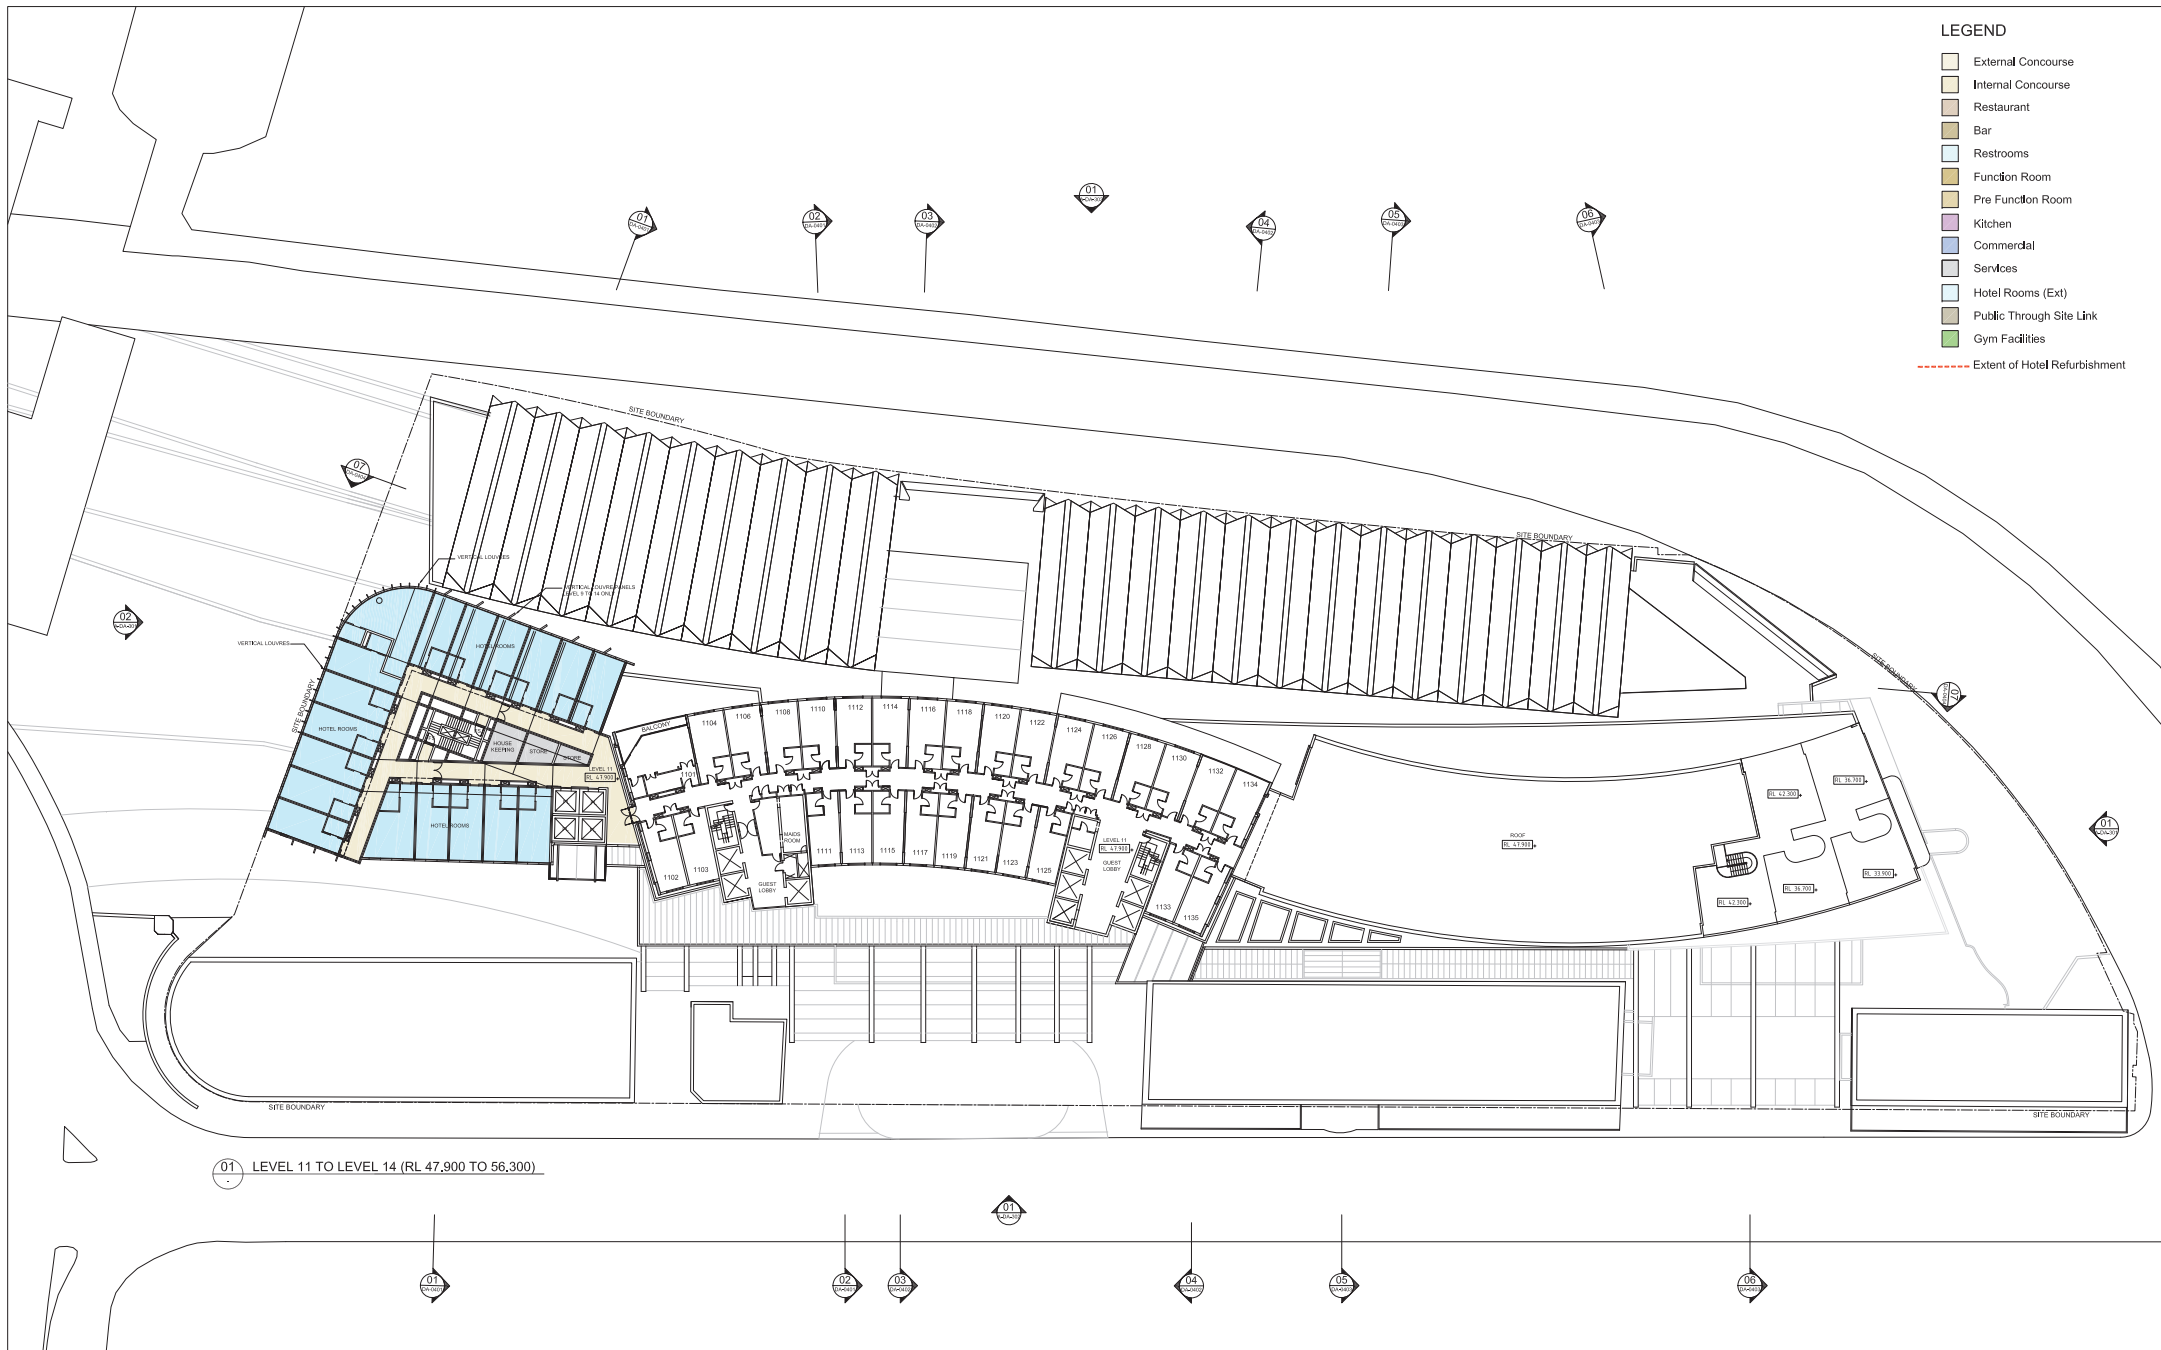

01 LEVEL 11 TO LEVEL 14 (RL 47,900 TO 56,300)

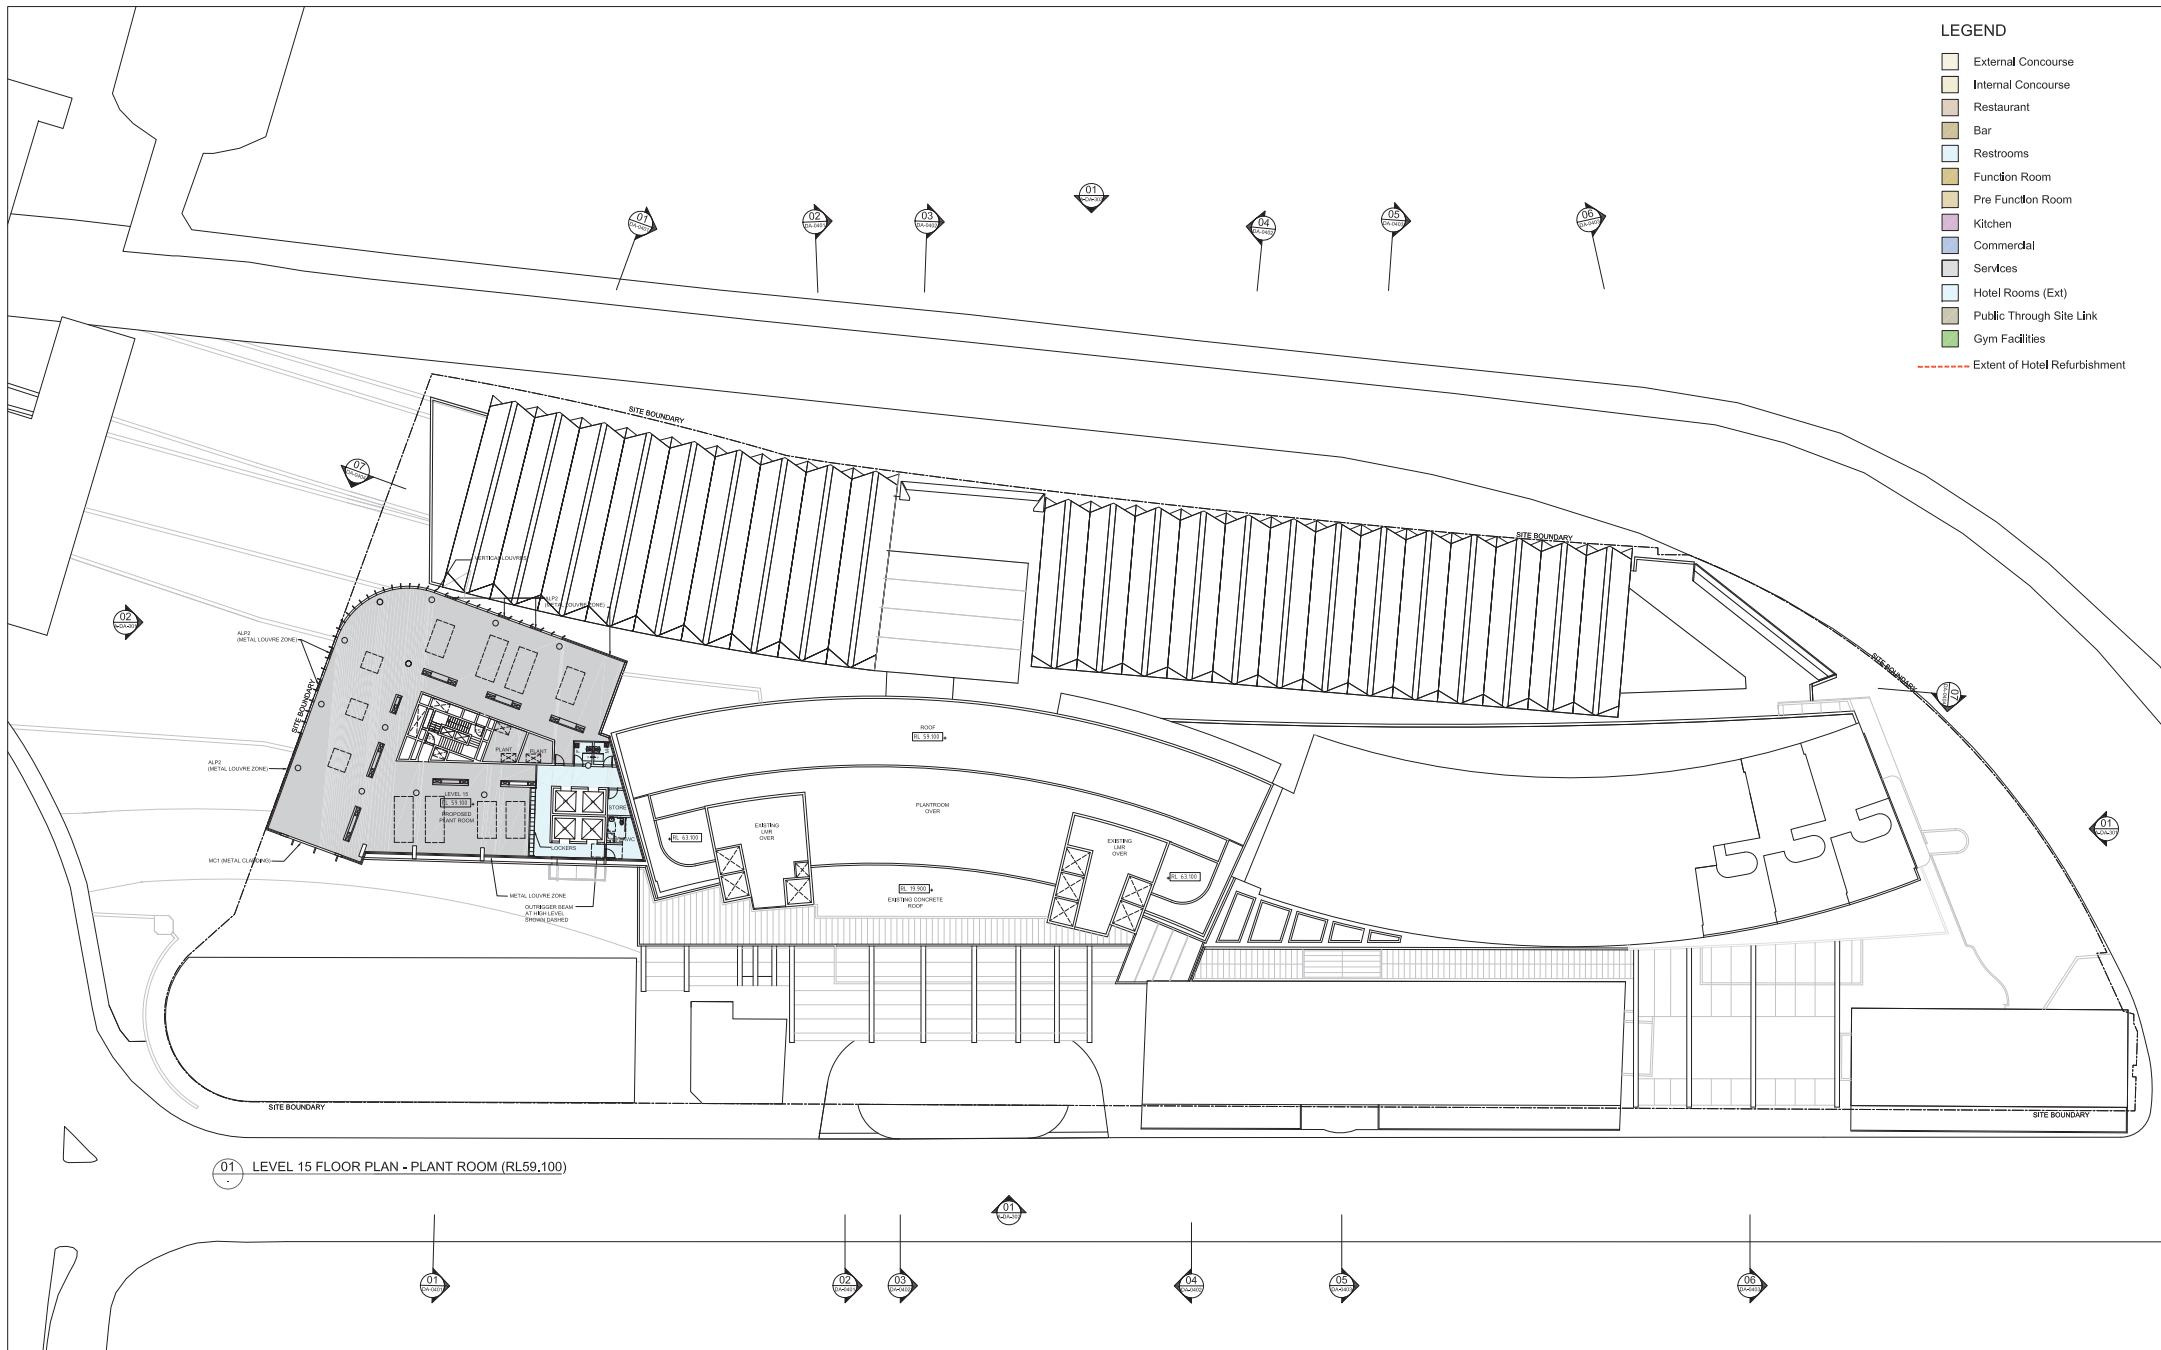

- LEGEND**
- External Concourse
 - Internal Concourse
 - Restaurant
 - Bar
 - Restrooms
 - Function Room
 - Pre Function Room
 - Kitchen
 - Commercial
 - Services
 - Hotel Rooms (Ext)
 - Public Through Site Link
 - Gym Facilities
 - Extent of Hotel Refurbishment

01 LEVEL 15 FLOOR PLAN - PLANT ROOM (RL59.100)

J	05.03.2013	EIS RESUBMISSION	RJ
K	15.02.2013	ISSUE FOR INFORMATION	RJ
J	15.02.2013	ISSUE FOR INFORMATION	RJ
H	11.02.2013	ISSUE FOR INFORMATION	RJ
REV	DATE	DESCRIPTION	BY

ARCHITECT: **Cox Richardson**
 Level 2, 254 Clarence Street, Sydney 2000 Australia
 Tel: +61 2 9267 8099 Fax: +61 2 9264 5844
 Email: info@coxrichardson.com.au
 Architecture Planning Urban design Interiors design Health & Life design
 Cox Architecture Pty Ltd ACN 002 535 891




APPLICANT: **GL InvestmentCo Pty Ltd ATF GL No 1 Trust**

OPERATOR: **FOUR POINTS BY SHERATON**
 Sydney Darling Harbour

161 SUSSEX STREET REDEVELOPMENT

Drawing Title: **LEVEL 15 - PLANT LEVEL PLAN**
 Drawing Number: **A-DA-0208**
 Scale: **1:200 @ A0**



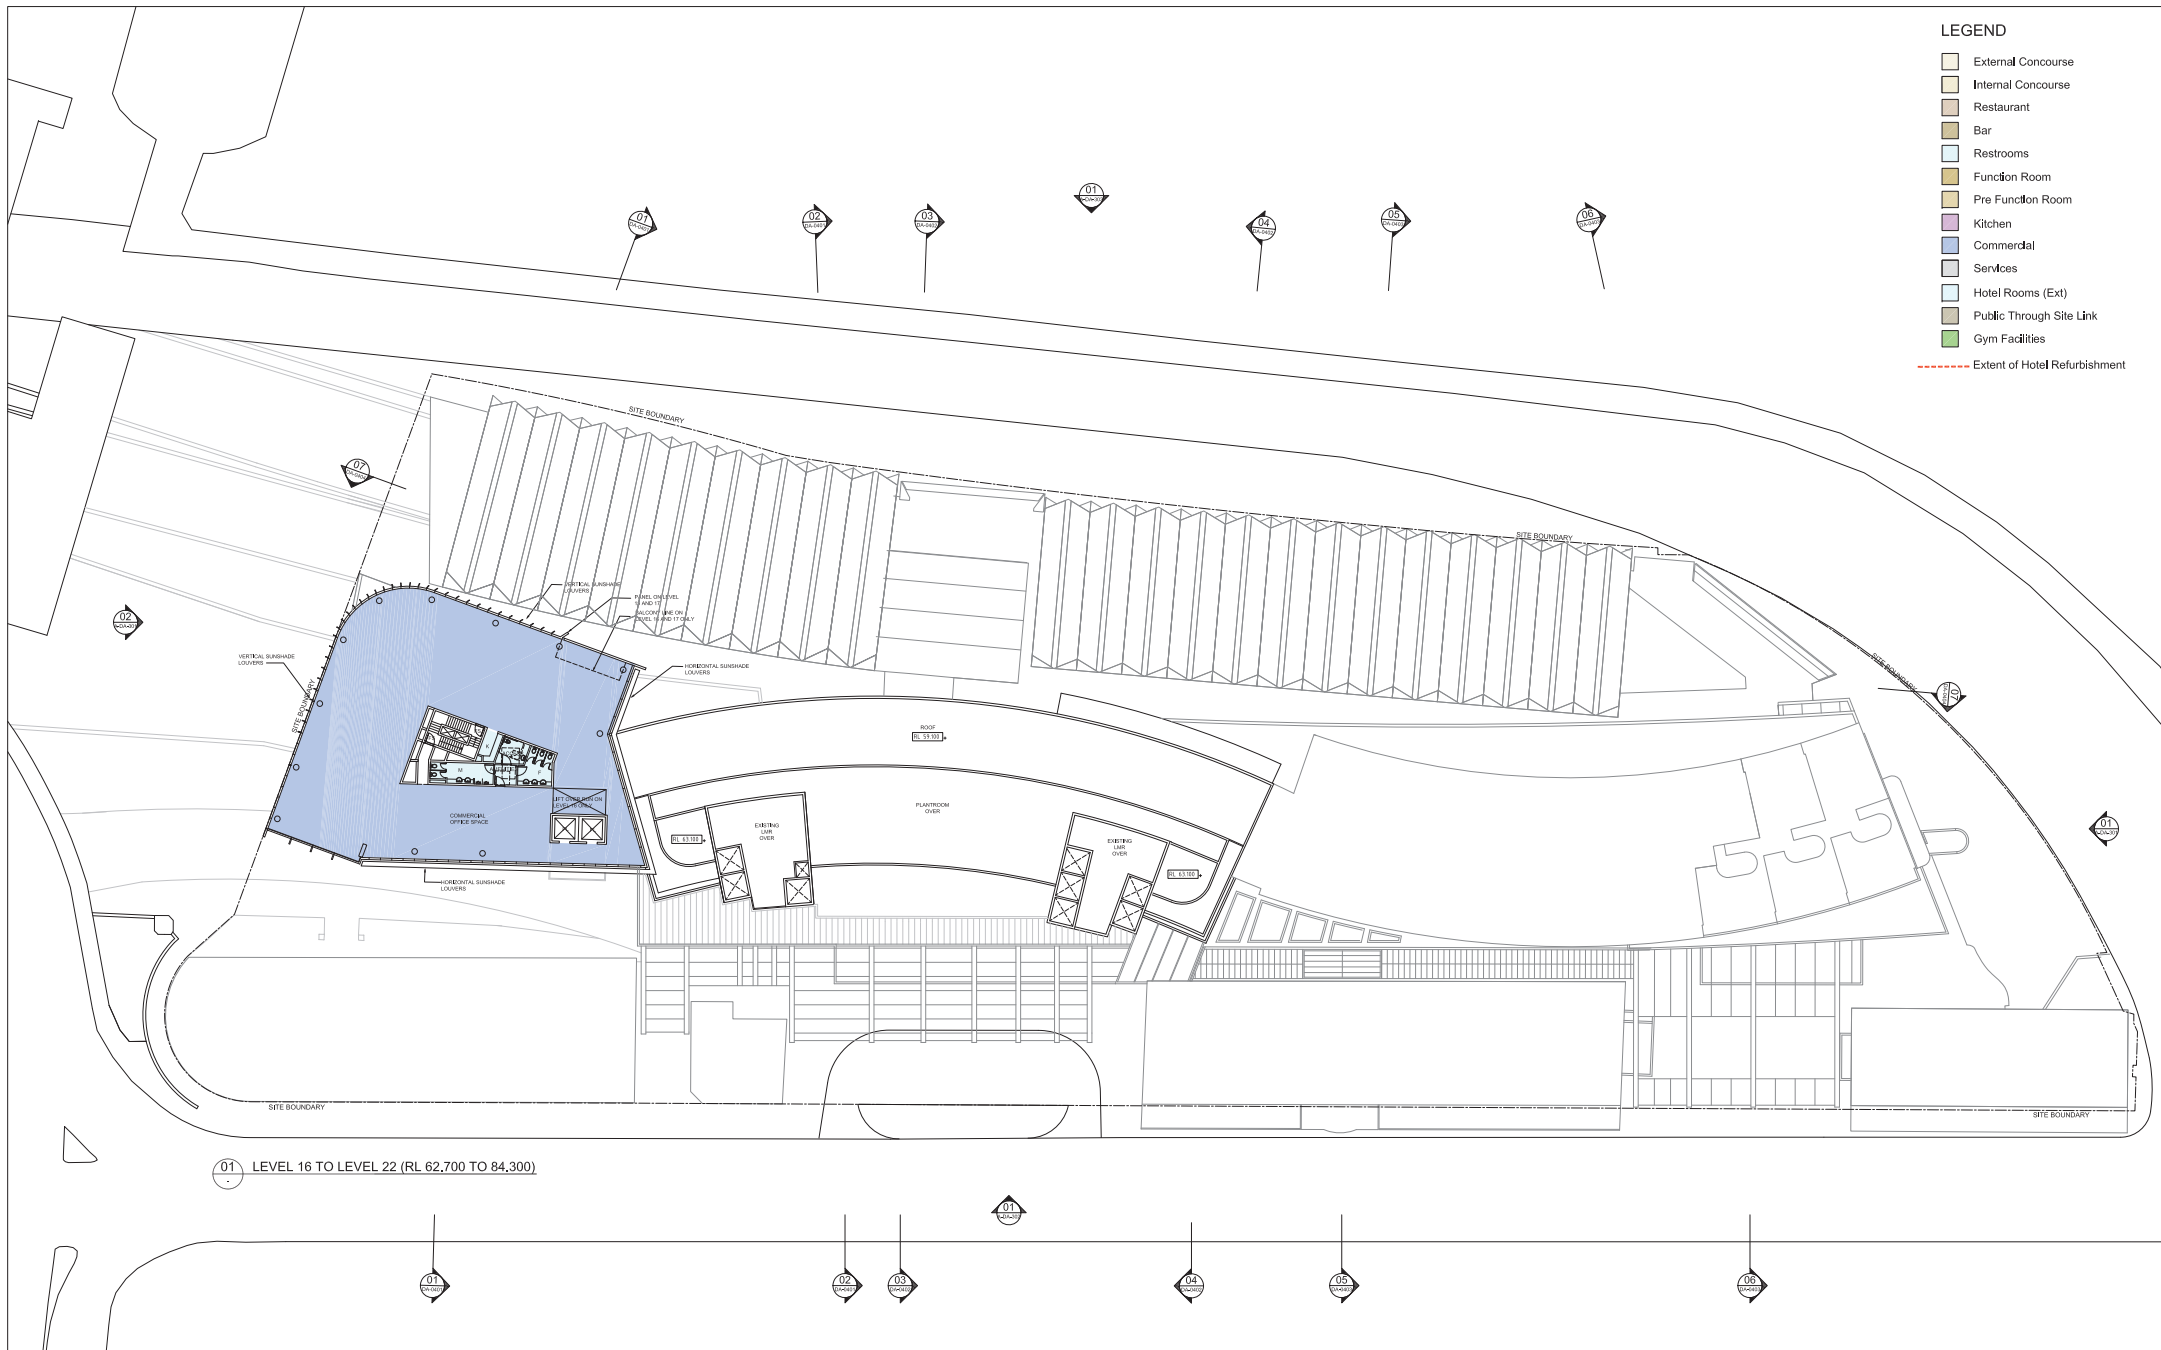

J	05.03.2013	EIS RESUBMISSION	RJ
K	22.02.2013	ISSUE FOR INFORMATION	RJ
J	15.02.2013	ISSUE FOR INFORMATION	RJ
H	11.02.2013	ISSUE FOR INFORMATION	RJ
REV	DATE	DESCRIPTION	BY

ARCHITECT: **Cox Richardson**
 Level 2, 204 Clarence Street, Sydney 2000 Australia
 Tel: +612 9267 8099 Fax: +612 9264 5844
 Email: richardson@cox.com.au
 Australian Planning Urban design Interior design Health facility design
 Cox Architecture Pty Ltd ACN 002 535 881




APPLICANT: **GL InvestmentCo Pty Ltd ATF GL No 1 Trust**

OPERATOR: **FOUR POINTS BY SHERATON**
 Sydney Darling Harbour

161 SUSSEX STREET REDEVELOPMENT

Drawing Title: **LEVEL 16 TO LEVEL 22 TYPICAL COMMERCIAL LEVEL PLAN**
 Drawing Number: **A-DA-0209**
 Scale: **1:200 @ A0**



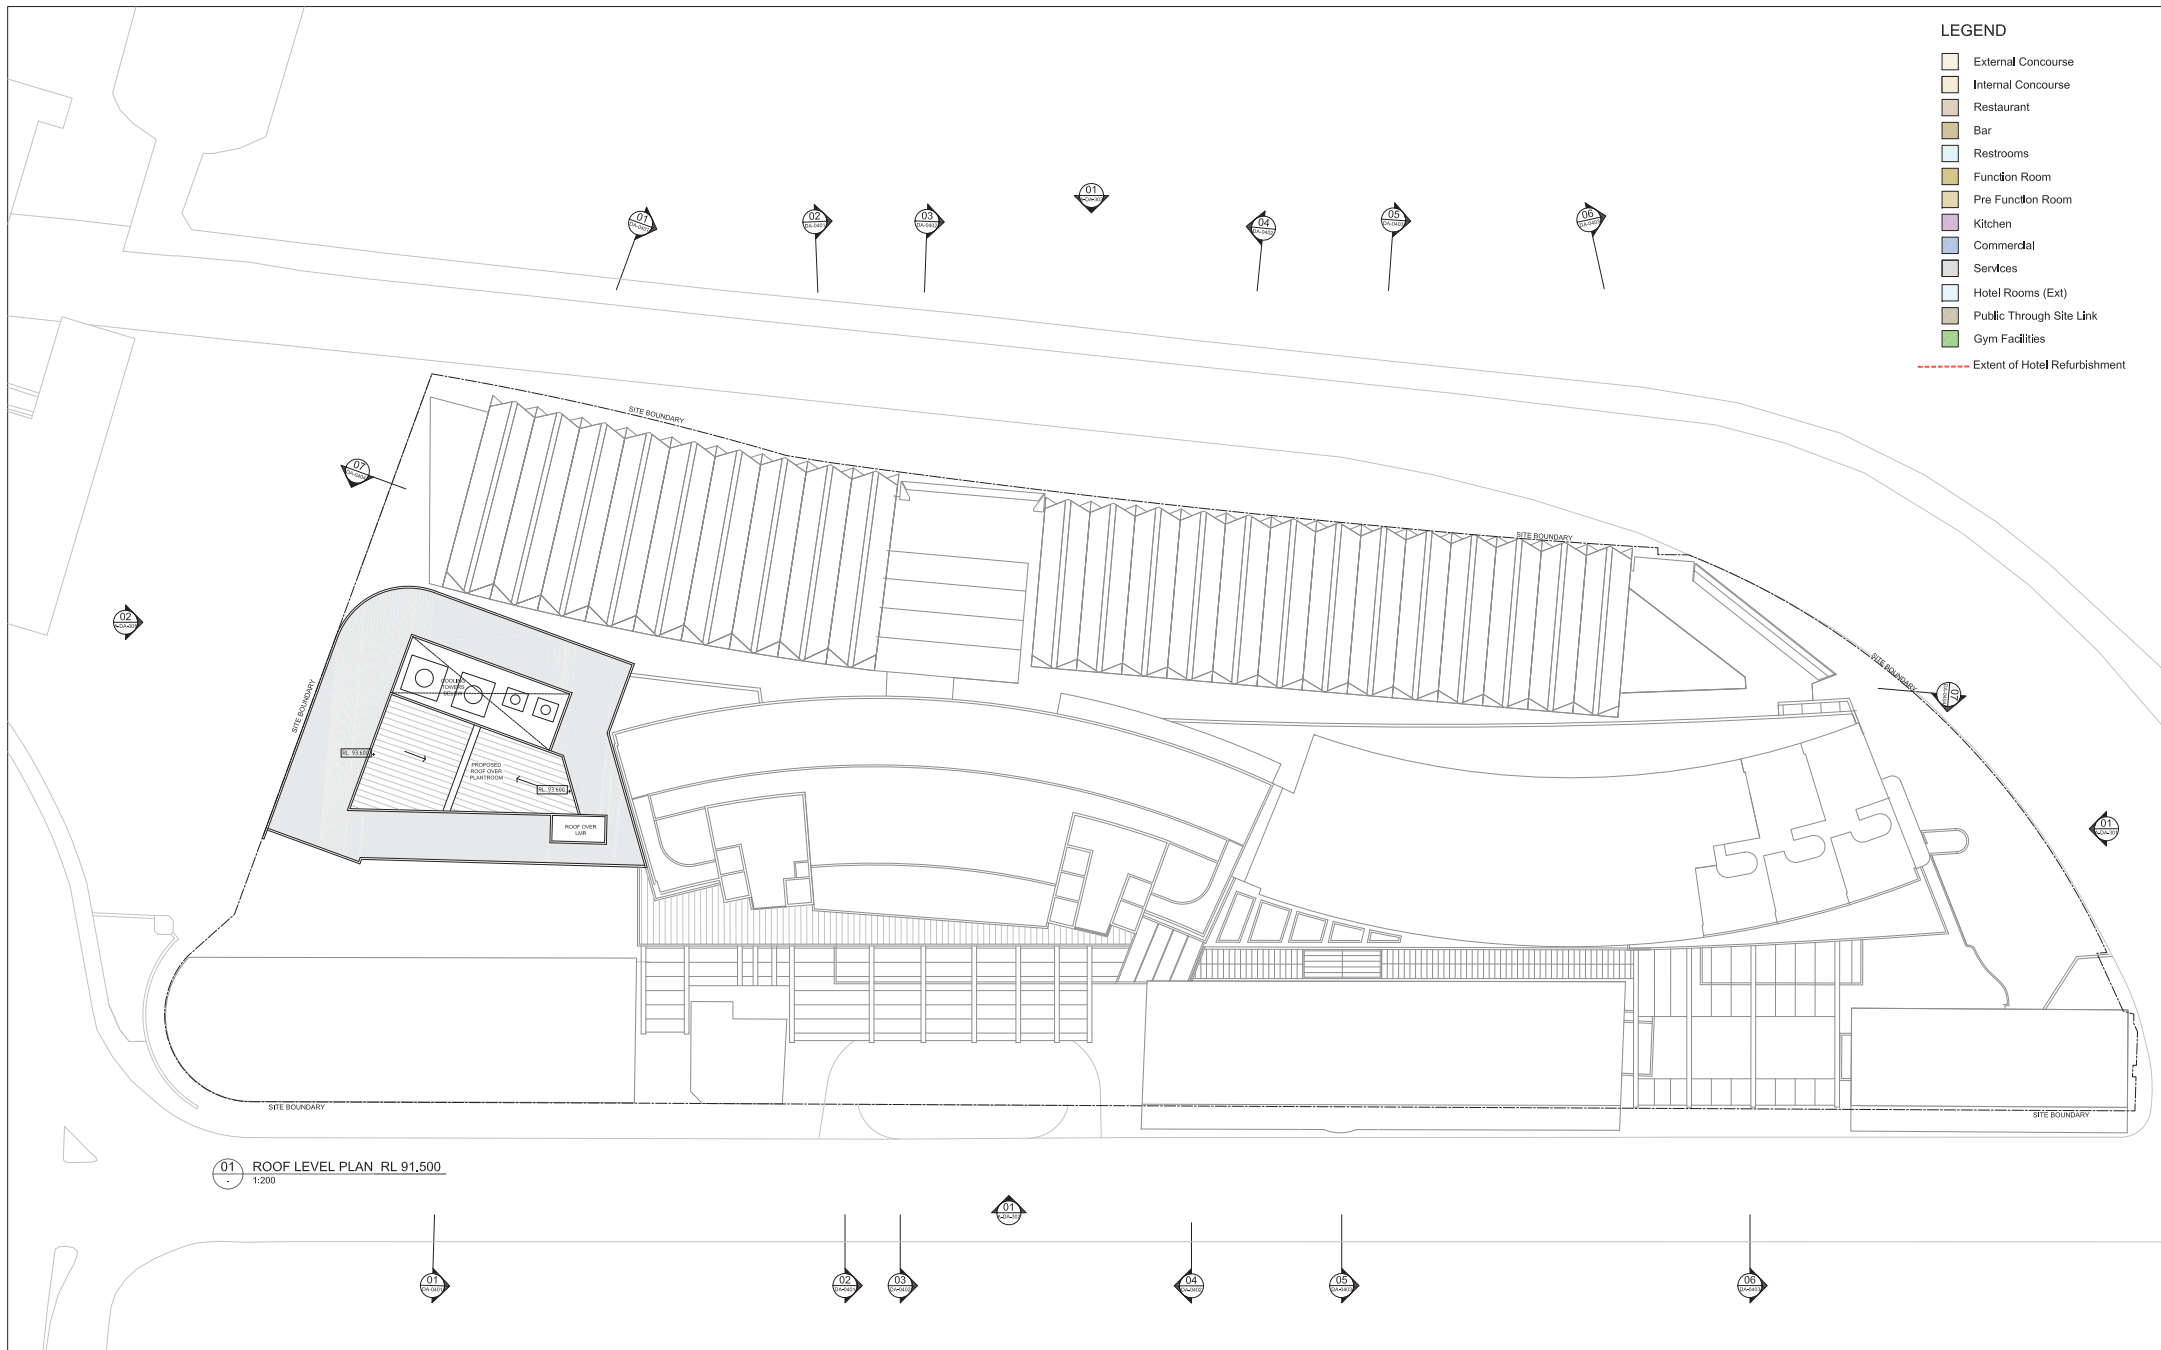

01 ROOF LEVEL PLAN RL 91.500
1:200

J	05.03.2013	EIS RESUBMISSION
H	22.02.2013	ISSUE FOR INFORMATION
G	15.02.2013	ISSUE FOR INFORMATION
F	11.02.2013	ISSUE FOR INFORMATION
REV	DATE	DESCRIPTION

RJ	
RJ	
RJ	
BY	

ARCHITECT: **Cox Richardson**
Level 2, 254 Clarence Street, Sydney 2000 Australia
Tel: +61 2 9267 8599 Fax: +61 2 9264 5844
Email: info@coxrichardson.com.au
Austlian Planning Urban design Interio design Health & Life design
Cox Architecture Pty Ltd ACN 002 535 881



APPLICANT: **GL InvestmentCo Pty Ltd ATF GL No 1 Trust**

OPERATOR: **FOUR POINTS BY SHERATON**
Sydney Darling Harbour

161 SUSSEX STREET REDEVELOPMENT

0 2 4 6 8 10 20m

Drawn by: TH	REV. J
Check by: TH	
Drawn by: TH	
Check by: TH	
Scale: 1:200 @ A0	

