
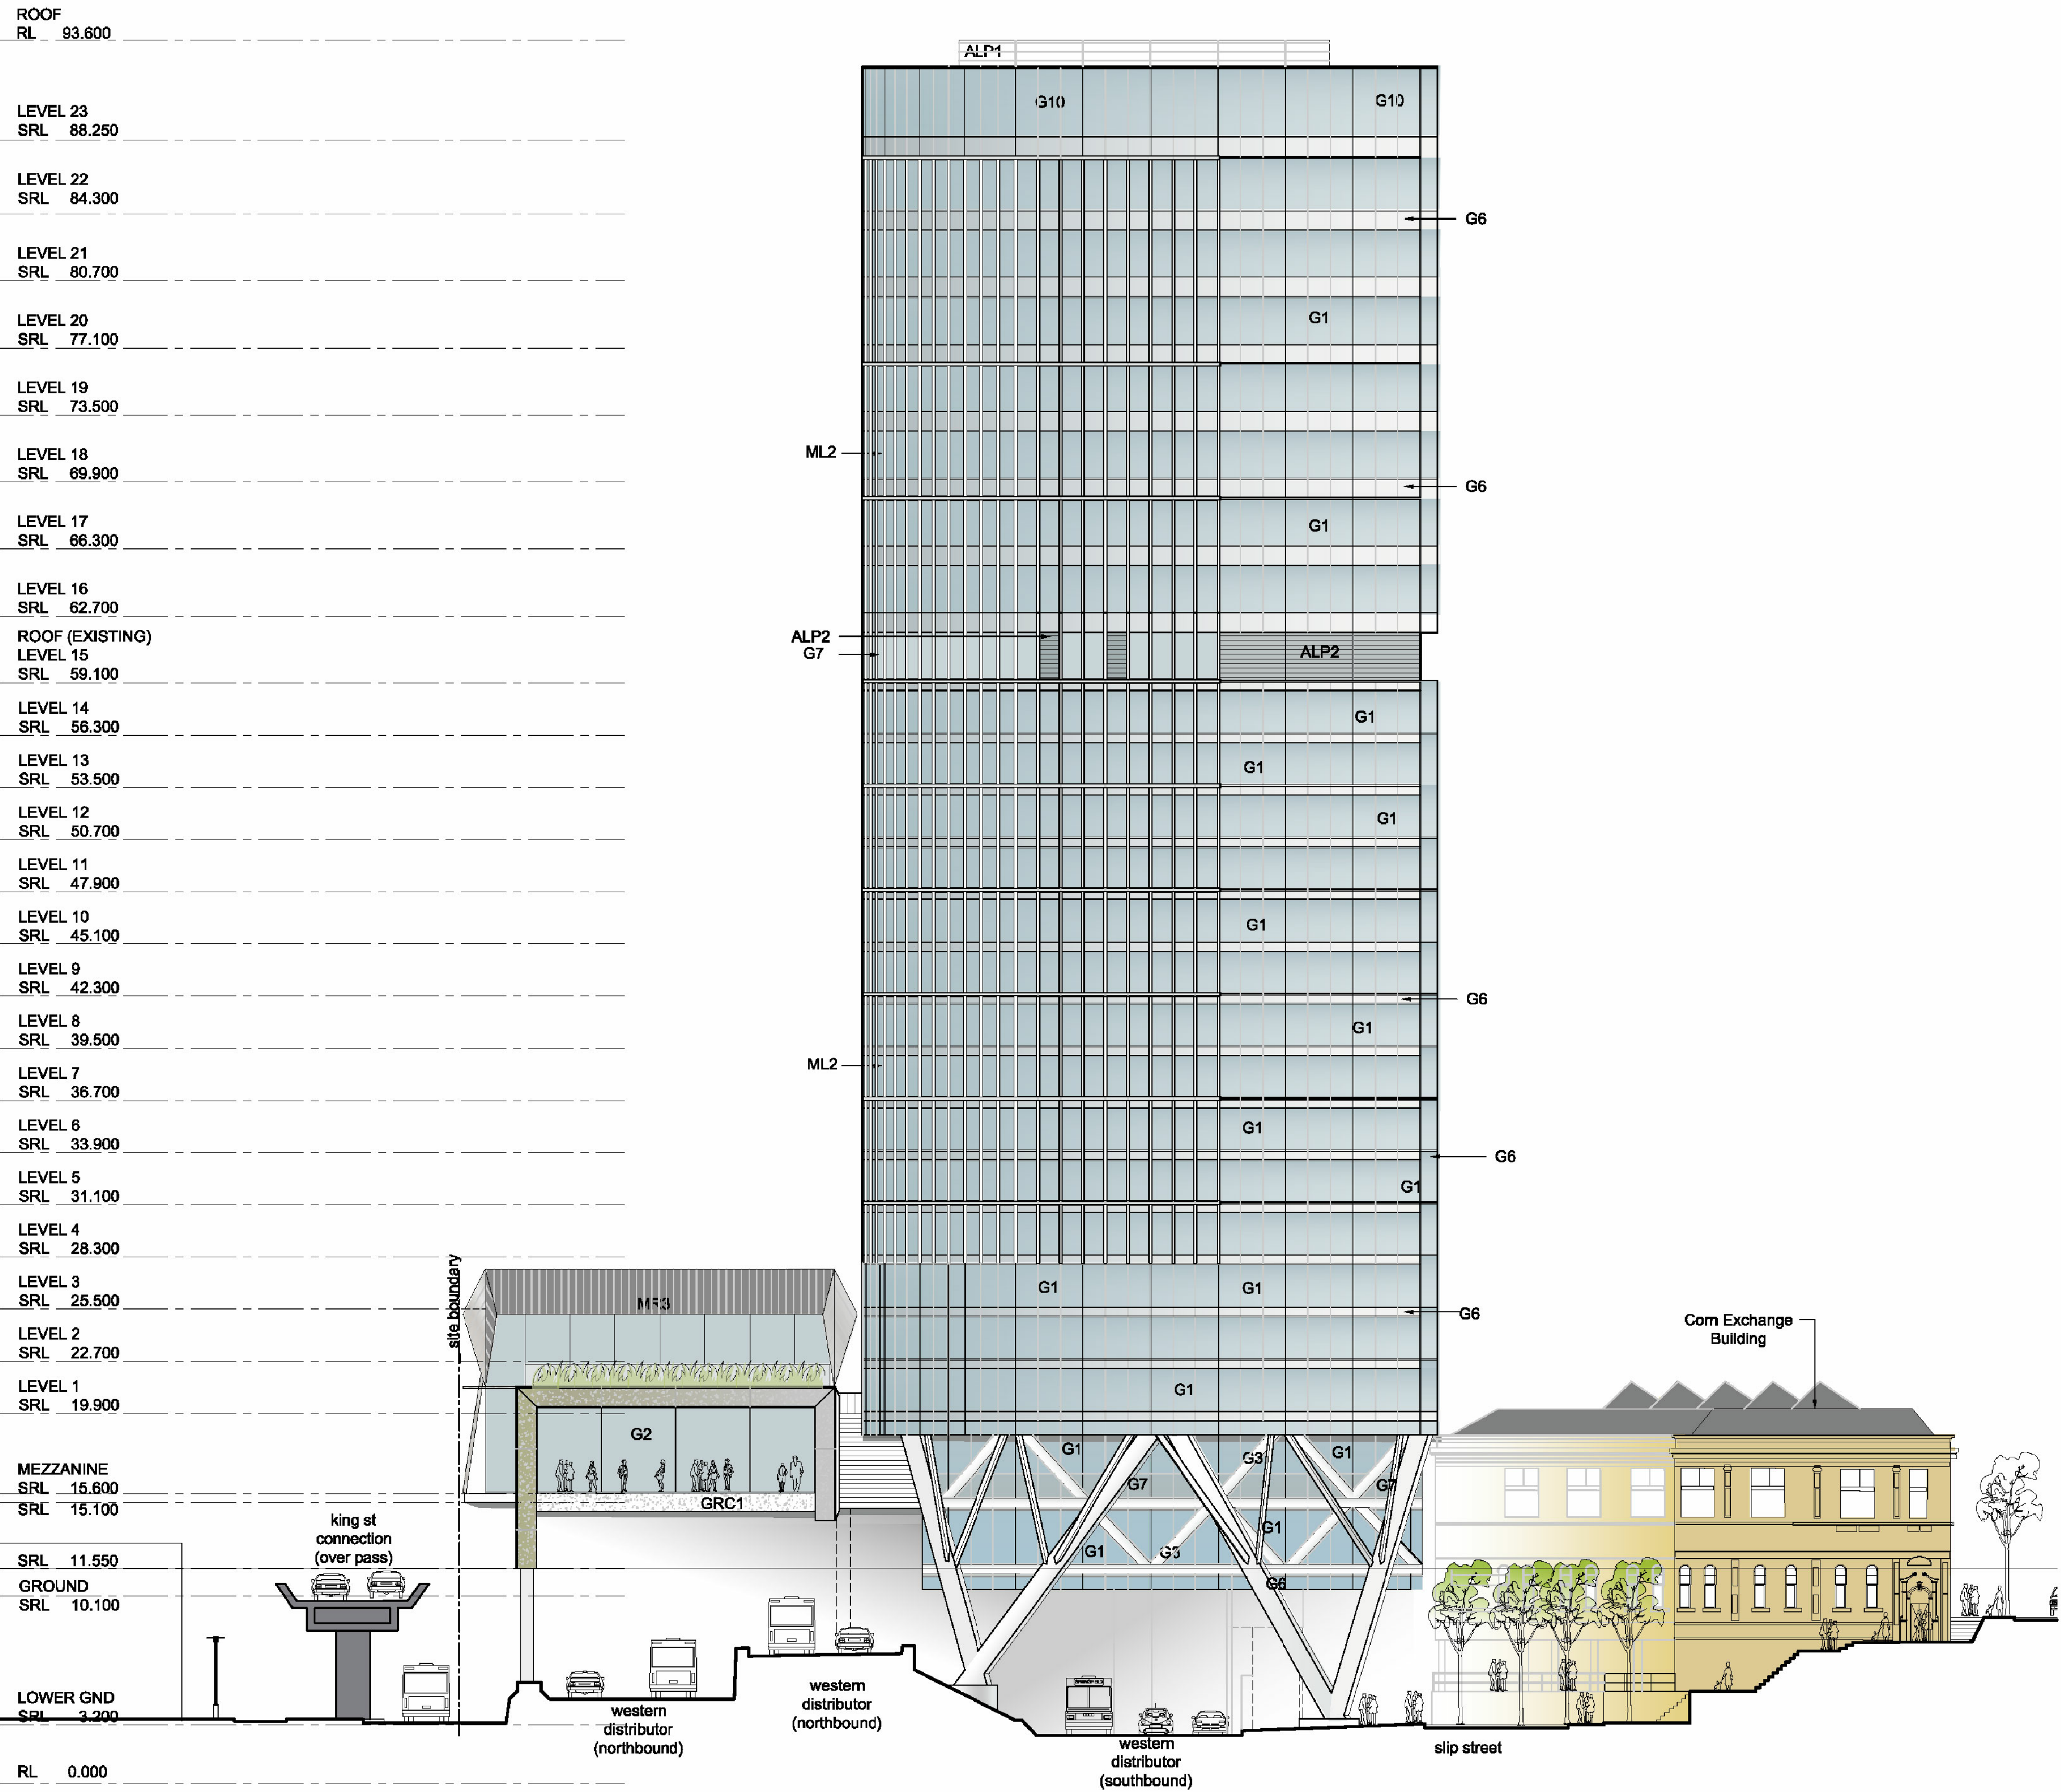
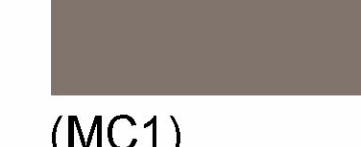
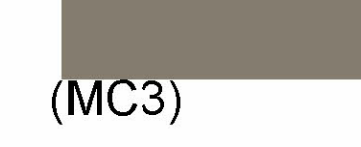


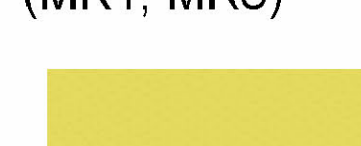

02 SOUTH ELEVATION

| CODE                  | ITEM                                          | LOCATION   | DESCRIPTION   | COLOUR   | COLOUR SAMPLE   |
|-----------------------|-----------------------------------------------|---|---|---|---|
| ALP1 and ALP2         | Mechanical louvres to plant levels            | Louvres to Plant rooms   | Weatherproof extruded extract / intake louvres to roof top and level 15 plant rooms   | (ALP1) Dark grey<br>(ALP2) Neutral Grey                                                                   |  <br>(ALP1) (ALP2)   |
| C1                    | Paint system                                  | Exposed Slab Edge and Concrete Columns                                                                                                   | Render and Paint Finish. Long life mineral silicate paint system similar to Keim Royalan   | Light grey                                                                                                |   |
| G1                    | Perfomance curtain wall glazing               | Hotel and commercial buildings   | Full height curtain wall glazing   | Neutral Grey                                                                                              |   |
| G2                    | Perfomance glazing to Convention Halls        | Facade of convention centre   | Full height curtain wall glazing   | Neutral Grey                                                                                              |   |
| G3                    | Fritted Glazing                               | Tower East & South Elevations lower levels                                                                                               |   | Frosted                                                                                                   |   |
| G4                    | Balustrade Glazing                            | Tower West Elevation   | Balustrade infill panels   | Clear   |   |
| G5                    | Foyer Glazing                                 | Tower East Elevation   | Full-height glazing to lobby areas   | Clear   |   |
| G6                    | Colour Back Glass                             | Tower East, West & South Elevations   | Curtain wall spandrel panels   | White   |   |
| G7 and G8             | Shadow Box Glazing                            | Tower East, West & South Elevations   | Curtain wall Shadow box panels   | (G7) Light Blue<br>(G8)Dark Blue                                                                          |  <br>(G7) (G8)   |
| G9                    | Colour Back Glass                             | To Plant Rooms   | Curtain wall Shadow box   | Dark Blue                                                                                                 |   |
| G10                   | Neutral Grey Glass                            | Tower West and South Elevations   | Balustrade to Curtain Wall   | Grey   |   |
| GRC                   | Cement/ Concrete finish panel                 | Tower South and East Elevations   | To underside of level 4 at south west corner and on East facade of hotel levels   | Grey   |   |
| MC1, MC2 and MC3      | Composite Aluminium Panelling- Colour 1, 2, 3 | MC1: Tower Lift Core<br>MC2: Facade<br>MC3: facade                                                                                       | Facing sheets: Aluminium<br>Finish: PVDF<br>Finish: metallic   | (MC1) M9221-G30 Bronze Metallic<br>(MC2) M7813-G30 Gold Metallic<br>(MC3) M7817-G30 Light Bronze Metallic |  <br>(MC1) (MC2)<br> (MC3)      |
| ML1, ML2 and ML3      | Vertical Metal Sunscreen                      | ML1: Tower and Convnetion Centre<br>ML2: Tower Elevations<br>ML3: Convention Centre Elevations                                           | ML1: aluminium sunshades blades 500mm wide<br>ML2:aluminium sunshades custom blades 2 levels with with horizontal band to top and bottom 300mm wide<br>ML3:aluminium sunshades blades 600mm wide                | M9170-G30 Silver Metallic                                                                                 | <br>( ML1, ML2 and ML3)   |
| MR1, MR2, MR3 and MR4 | Metal roof sheeting                           | MR1: Roof top<br>MR2: Convention Centre<br>MR3: Convention Centre Roof (West, South, North)<br>MR4: North convention centre Hood element | MR1: Profiled Metal Deck roofing similar to Lysart Klip Lok<br>MR2: Metal sheeting to clad ribbon of convention centre roof element<br>MR3: Profiled Metal Deck roofing sheets<br>MR4: Aluminium Metal sheeting | (MR1 and MR3)Similar to Colorbond 'Monument'<br>(MR2) bronze Metallic finish<br>(MC4)Yellow Metallic      |  <br>(MR1, MR3) (MR2)<br> (MR4) |
| PX1                   | Powdercoating type 1                          | Hotel and Commercial Awning framing   | Dark grey metallic powdercoat   | Similar to Interpon Ultriva Monument                                                                      |   |
| ST1                   | Sandstone facade cladding                     | External Commercial lobby wall   | Sandstone cladding panels   | Sandstone panels                                                                                          |   |

|     |            |                       |    |
|-----|------------|-----------------------|----|
| REV | DATE       | DESCRIPTION           | BY |
| D   | 05.03.2013 | EIS RESUBMISSION      | RJ |
| C   | 22.02.2013 | ISSUE FOR INFORMATION | RJ |
| B   | 15.02.2013 | ISSUE FOR INFORMATION | RJ |
| A   | 19.06.2012 | EIS ISSUE             | RJ |


|             |   |
|-------------|---|
| ARCHITECTS: | <b>Cox Richardson</b><br>Level 2, 204 Clarence Street, Sydney 2000 Australia<br>Tel : 612 9267 9699 Fax : 612 9264 5844<br>Email : sydney@cox.com.au |
|             | Architecture Planning Urban design Interior design Health facility design<br>Cox Architecture Pty Ltd ACN 002 535 891                                |



APPLICANT:  
GL InvestmentCo Pty Ltd ATF GL No 1 Trust



161 SUSSEX STREET REDEVELOPMENT

 

|                                    |           |
|------------------------------------|-----------|
| Drawing Title<br>FINISHES SCHEDULE | REV.<br>D |
| Drawing Number<br>A-DA-0310        |           |
| Scale<br>1:200 @ A0                |           |