



LOWER GND	
SRL	3.200
RL	0.000



ARCHITECTS: **Cox Richardson**

Level 2, 204 Clarence Street, Sydney 2000 Australia
Tel : 612 9267 9599 Fax : 612 9264 5844
Email : sydney@cox.com.au


Architecture Planning Urban design Interior design Health facility design
Cox Architecture Pty Ltd ACN 002 535 891

COX

OPERATOR: **FOUR
POINTS**
BY SHERATON

Sydney
Darling Harbour

Drawing Title	
NORTH & SOUTH ELEVATION	
Drawing Number	REV.
A-DA-0301	J
Scale	
1:200 @ A0	

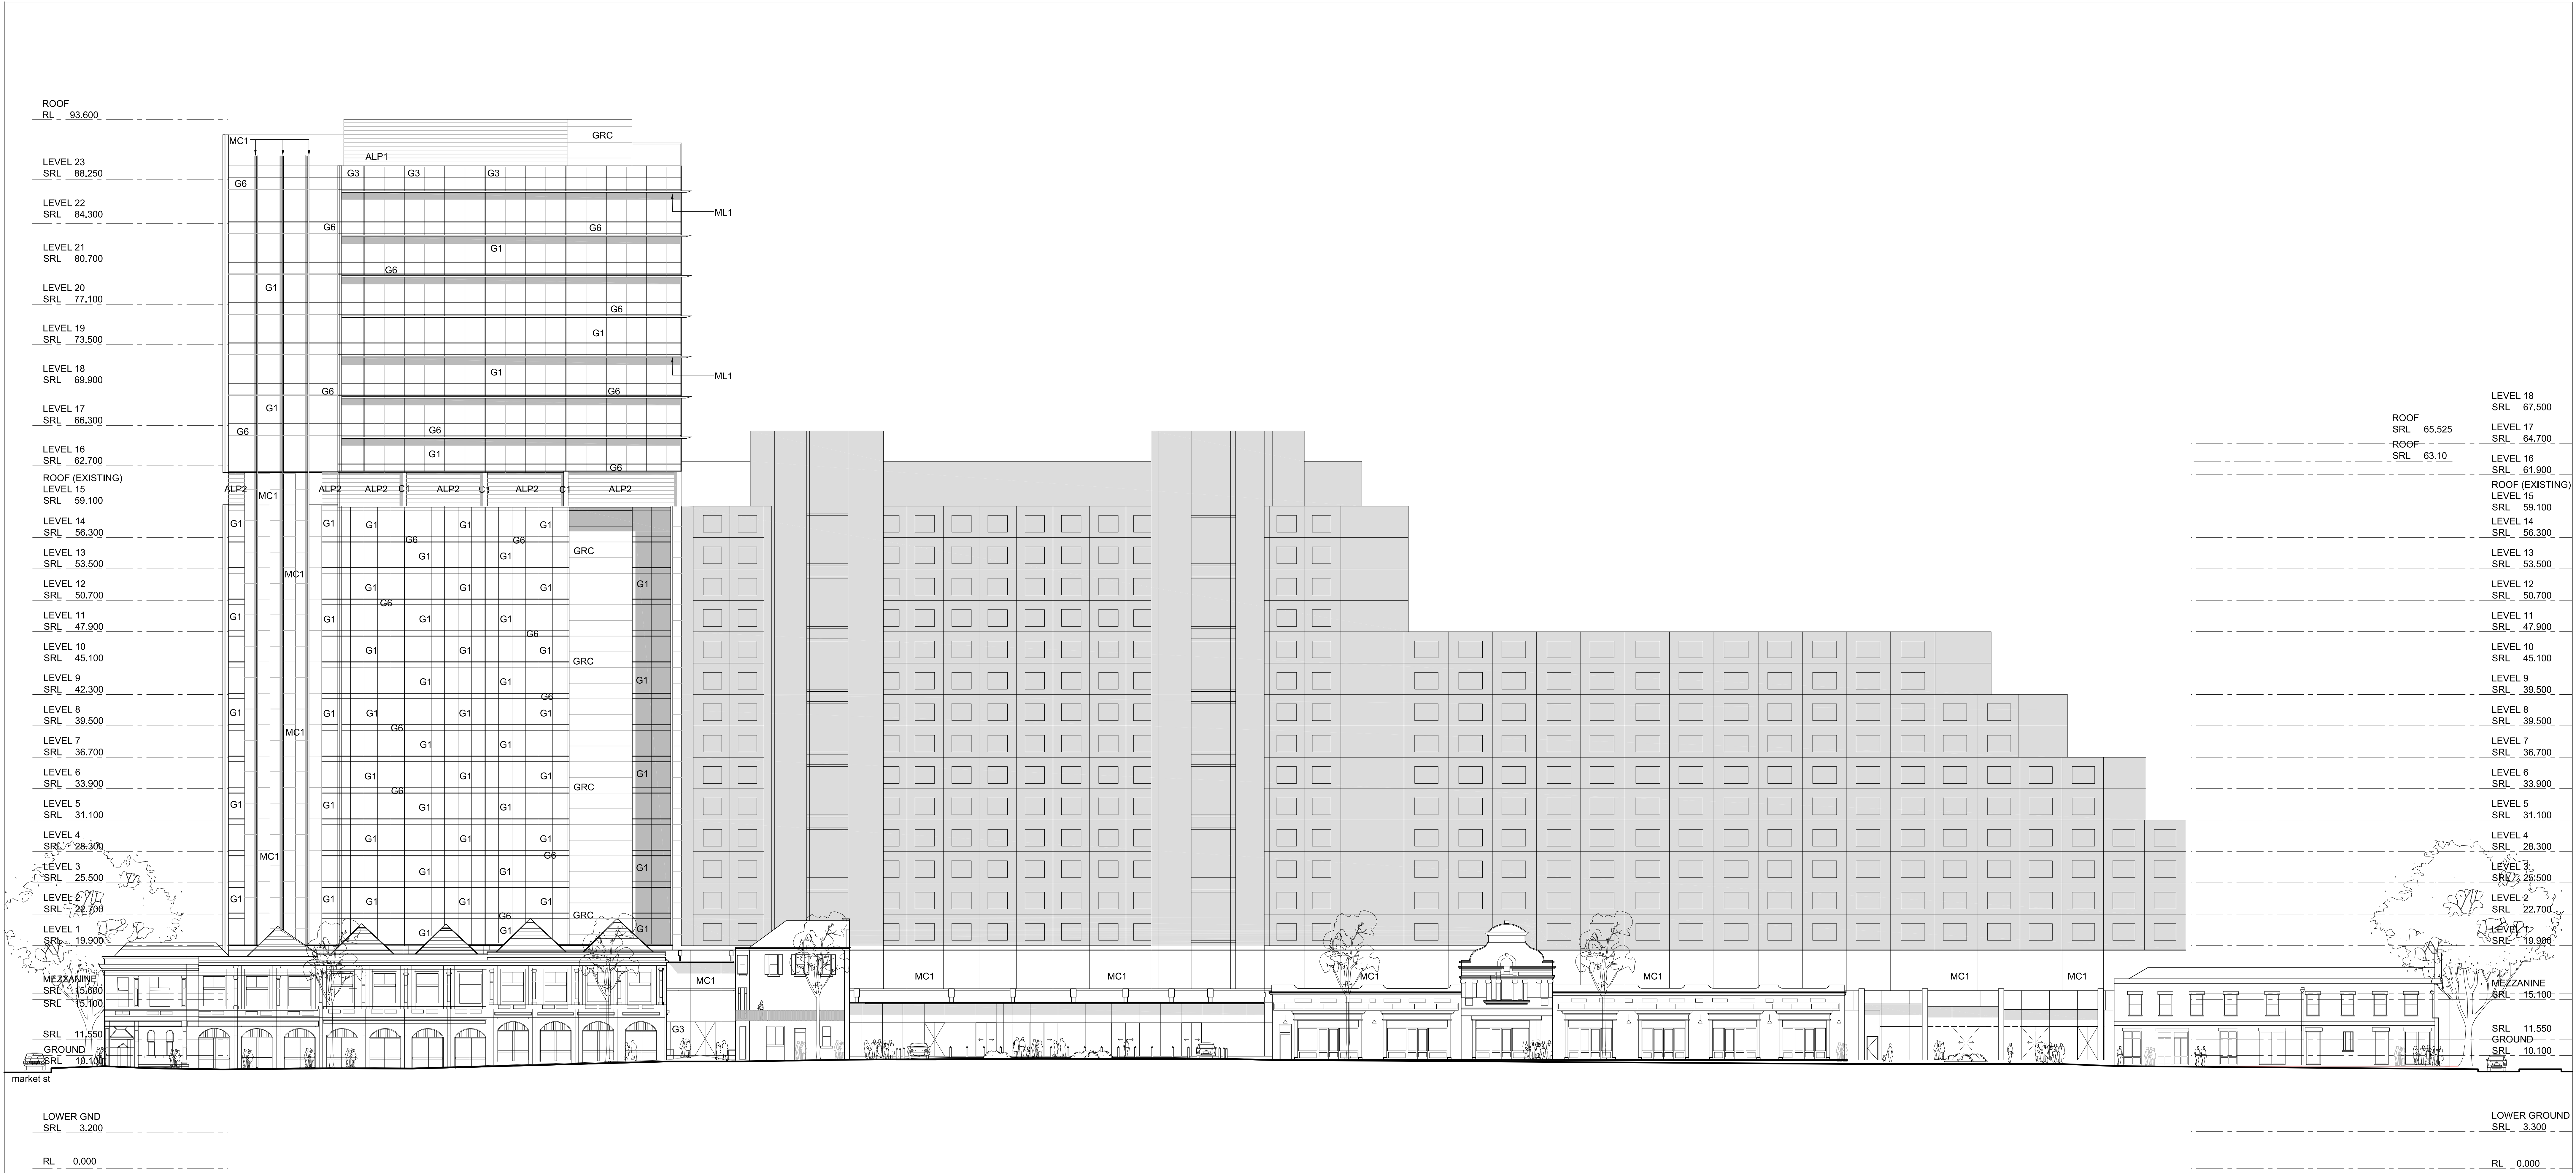

CODE	ITEM
ALP1	Mechanical louvers to roof top plants
ALP2	Mechanical louvers to plant rooms
C1	Silicate paint system Type 2
G1	Performance curtain wall glazing
G2	Performance glazing to convention hall
G3	Fitted Glazing
G4	Balustrade Glazing
G5	Foyer glazing
G6	Colour Back Glass
G7	ShadowBox Glass -1
G8	ShadowBox Glass -2
G9	Colour back glass - dark blue
G10	Balustrade to Curtain Wall Glazing
GRC1	Glassfibre-reinforced Concrete Cladding
GRC2	Glassfibre-reinforced Concrete Cladding
MC1	Composite Aluminium Panelling - Colour 1
MC2	Composite Aluminium Panelling - Colour 2
MC3	Composite Aluminium Panelling - Colour 3
ML1	Horizontal metal sun screen
ML2	Vertical metal sun screen
ML3	Vertical custom metal sun screen
MR1	Metal roof sheeting
MR2	Metal roof sheeting
MR3	Metal roof sheeting
MR4	Metal roof sheeting
PC1	Precast Concrete
PX1	Powdercoating type 1
ST1	Sandstone Cladding

01 EAST ELEVATION

J	05.03.2013	EIS RESUBMISSION	RJ
H	22.02.2013	ISSUE FOR INFORMATION	RJ
G	15.02.2013	ISSUE FOR INFORMATION	RJ
F	11.02.2013	ISSUE FOR INFORMATION	RJ
REV	DATE	DESCRIPTION	BY


ARCHITECTS:	Cox Richardson Level 2, 204 Clarence Street, Sydney 2000 Australia Tel : 612 9267 9699 Fax : 612 9264 5844 Email : sydney@cox.com.au
	Architecture Planning Urban design Interior design Health facility design Cox Architecture Pty Ltd ACN 002 535 891




APPLICANT:
GL InvestmentCo Pty Ltd ATF GL No 1 Trust



161 SUSSEX STREET REDEVELOPMENT

 

Drawing Title	EAST ELEVATION
Drawing Number	A-DA-0302
Scale	1:200 @ A0
REV.	J

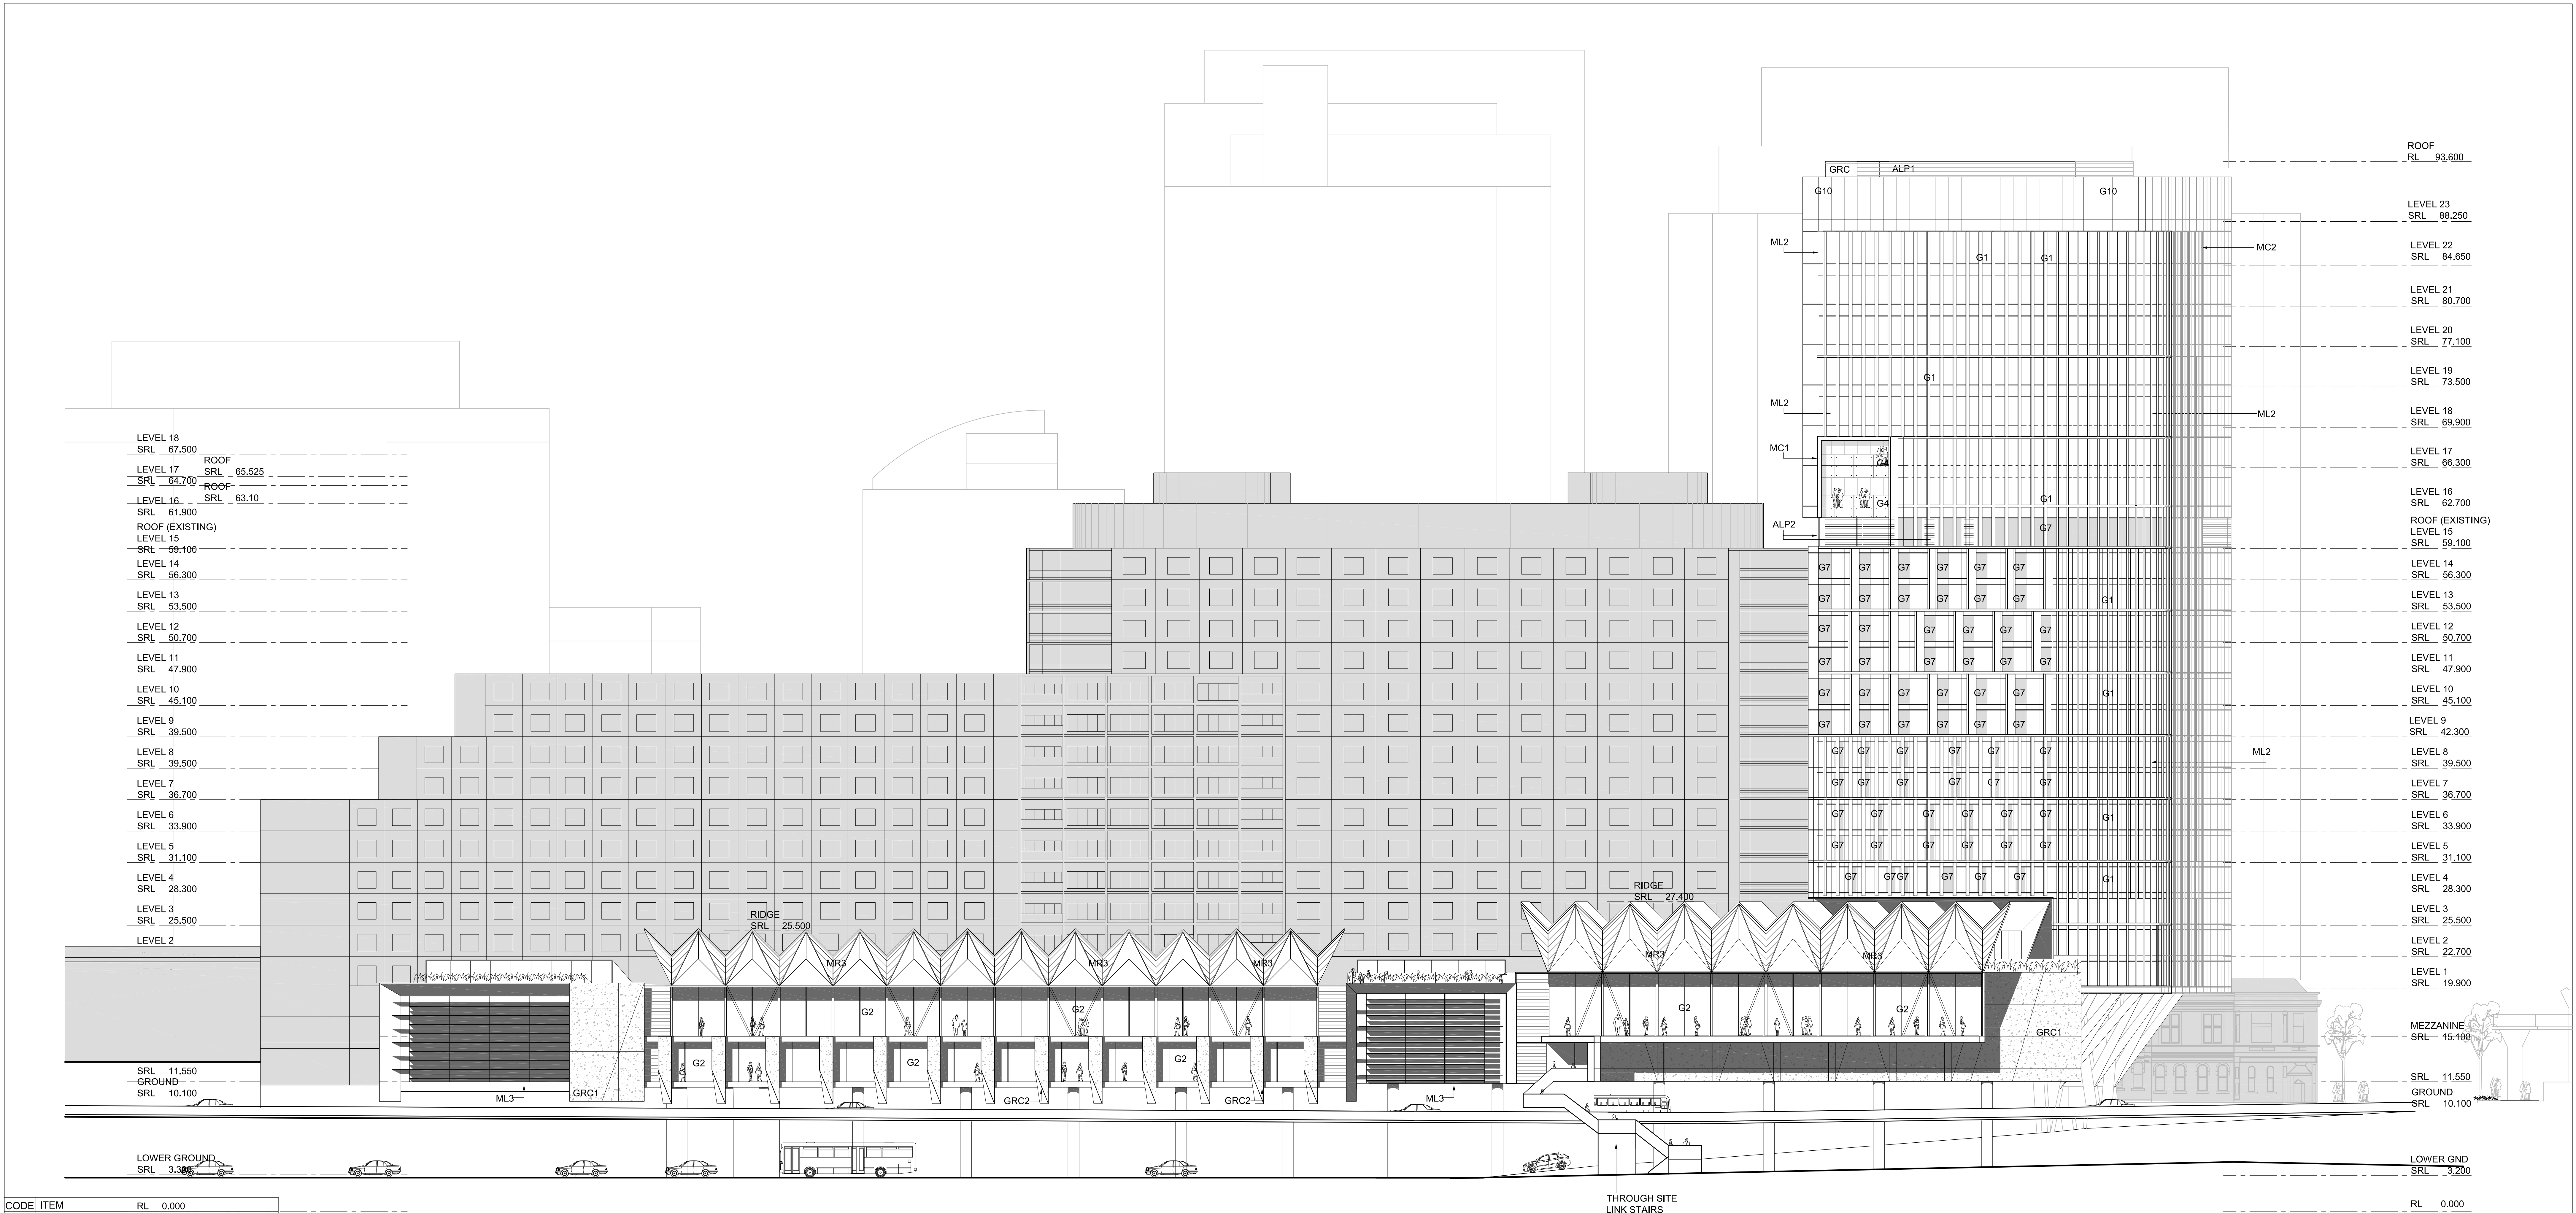

CODE	ITEM	RL	0.000
ALP1	Mechanical louvres to roof top plants		
ALP2	Mechanical louvres to plant rooms		
C1	Silicate paint system Type 2		
G1	Performance curtain wall glazing		
G2	Performance glazing to convention hall		
G3	Fitted Glazing		
G4	Balustrade Glazing		
G5	Foyer glazing		
G6	Colour Back Glass		
G7	ShadowBox Glass -1		
G8	ShadowBox Glass -2		
G9	Colour back glass - dark blue		
G10	Balustrade to Curtain Wall Glazing		
GRC1	Glassfibre-reinforced Concrete Cladding		
GRC2	Glassfibre-reinforced Concrete Cladding		
MC1	Composite Aluminium Panelling - Colour 1		
MC2	Composite Aluminium Panelling - Colour 2		
MC3	Composite Aluminium Panelling - Colour 3		
ML1	Horizontal metal sun screen		
ML2	Vertical metal sun screen		
ML3	Vertical custom metal sun screen		
MR1	Metal roof sheeting		
MR2	Metal roof sheeting		
MR3	Metal roof sheeting		
MR4	Metal roof sheeting		
PC1	Precast Concrete		
PX1	Powdercoating type 1		
ST1	Sandstone Cladding		

01 WEST ELEVATION

J	05.03.2013	EIS RESUBMISSION	RJ
H	22.02.2013	ISSUE FOR INFORMATION	RJ
G	15.02.2013	ISSUE FOR INFORMATION	RJ
F	11.02.2013	ISSUE FOR INFORMATION	RJ
REV	DATE	DESCRIPTION	BY

ARCHITECTS:	Cox Richardson Level 2, 204 Clarence Street, Sydney 2000 Australia Tel : 612 9267 9699 Fax : 612 9264 5844 Email : sydney@cox.com.au
	Architecture Planning Urban design Interior design Health facility design Cox Architecture Pty Ltd ACN 002 535 891




APPLICANT:
GL InvestmentCo Pty Ltd ATF GL No 1 Trust




161 SUSSEX STREET REDEVELOPMENT

0 2 4 6 8 10 20m

Drawing Title WEST ELEVATION	REV. J
Drawing Number A-DA-0303	Scale 1:200 @ A0

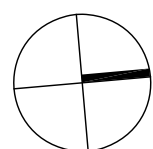

CODE	ITEM
ALP1	Mechanical louvers to roof top plants
ALP2	Mechanical louvers to plant rooms
C1	Silicate paint system Type 2
G1	Performance curtain wall glazing
G2	Performance glazing to convention hall
G3	Fitted Glazing
G4	Balustrade Glazing
G5	Foyer glazing
G6	Colour Back Glass
G7	ShadowBox Glass -1
G8	ShadowBox Glass -2
G9	Colour back glass - dark blue
G10	Balustrade to Curtain Wall Glazing
GRC1	Glassfibre-reinforced Concrete Cladding
GRC2	Glassfibre-reinforced Concrete Cladding
MC1	Composite Aluminium Panelling - Colour 1
MC2	Composite Aluminium Panelling - Colour 2
MC3	Composite Aluminium Panelling - Colour 3
ML1	Horizontal metal sun screen
ML2	Vertical metal sun screen
ML3	Vertical custom metal sun screen
MR1	Metal roof sheeting
MR2	Metal roof sheeting
MR3	Metal roof sheeting
MR4	Metal roof sheeting
PC1	Precast Concrete
PX1	Powdercoating type 1
ST1	Sandstone Cladding

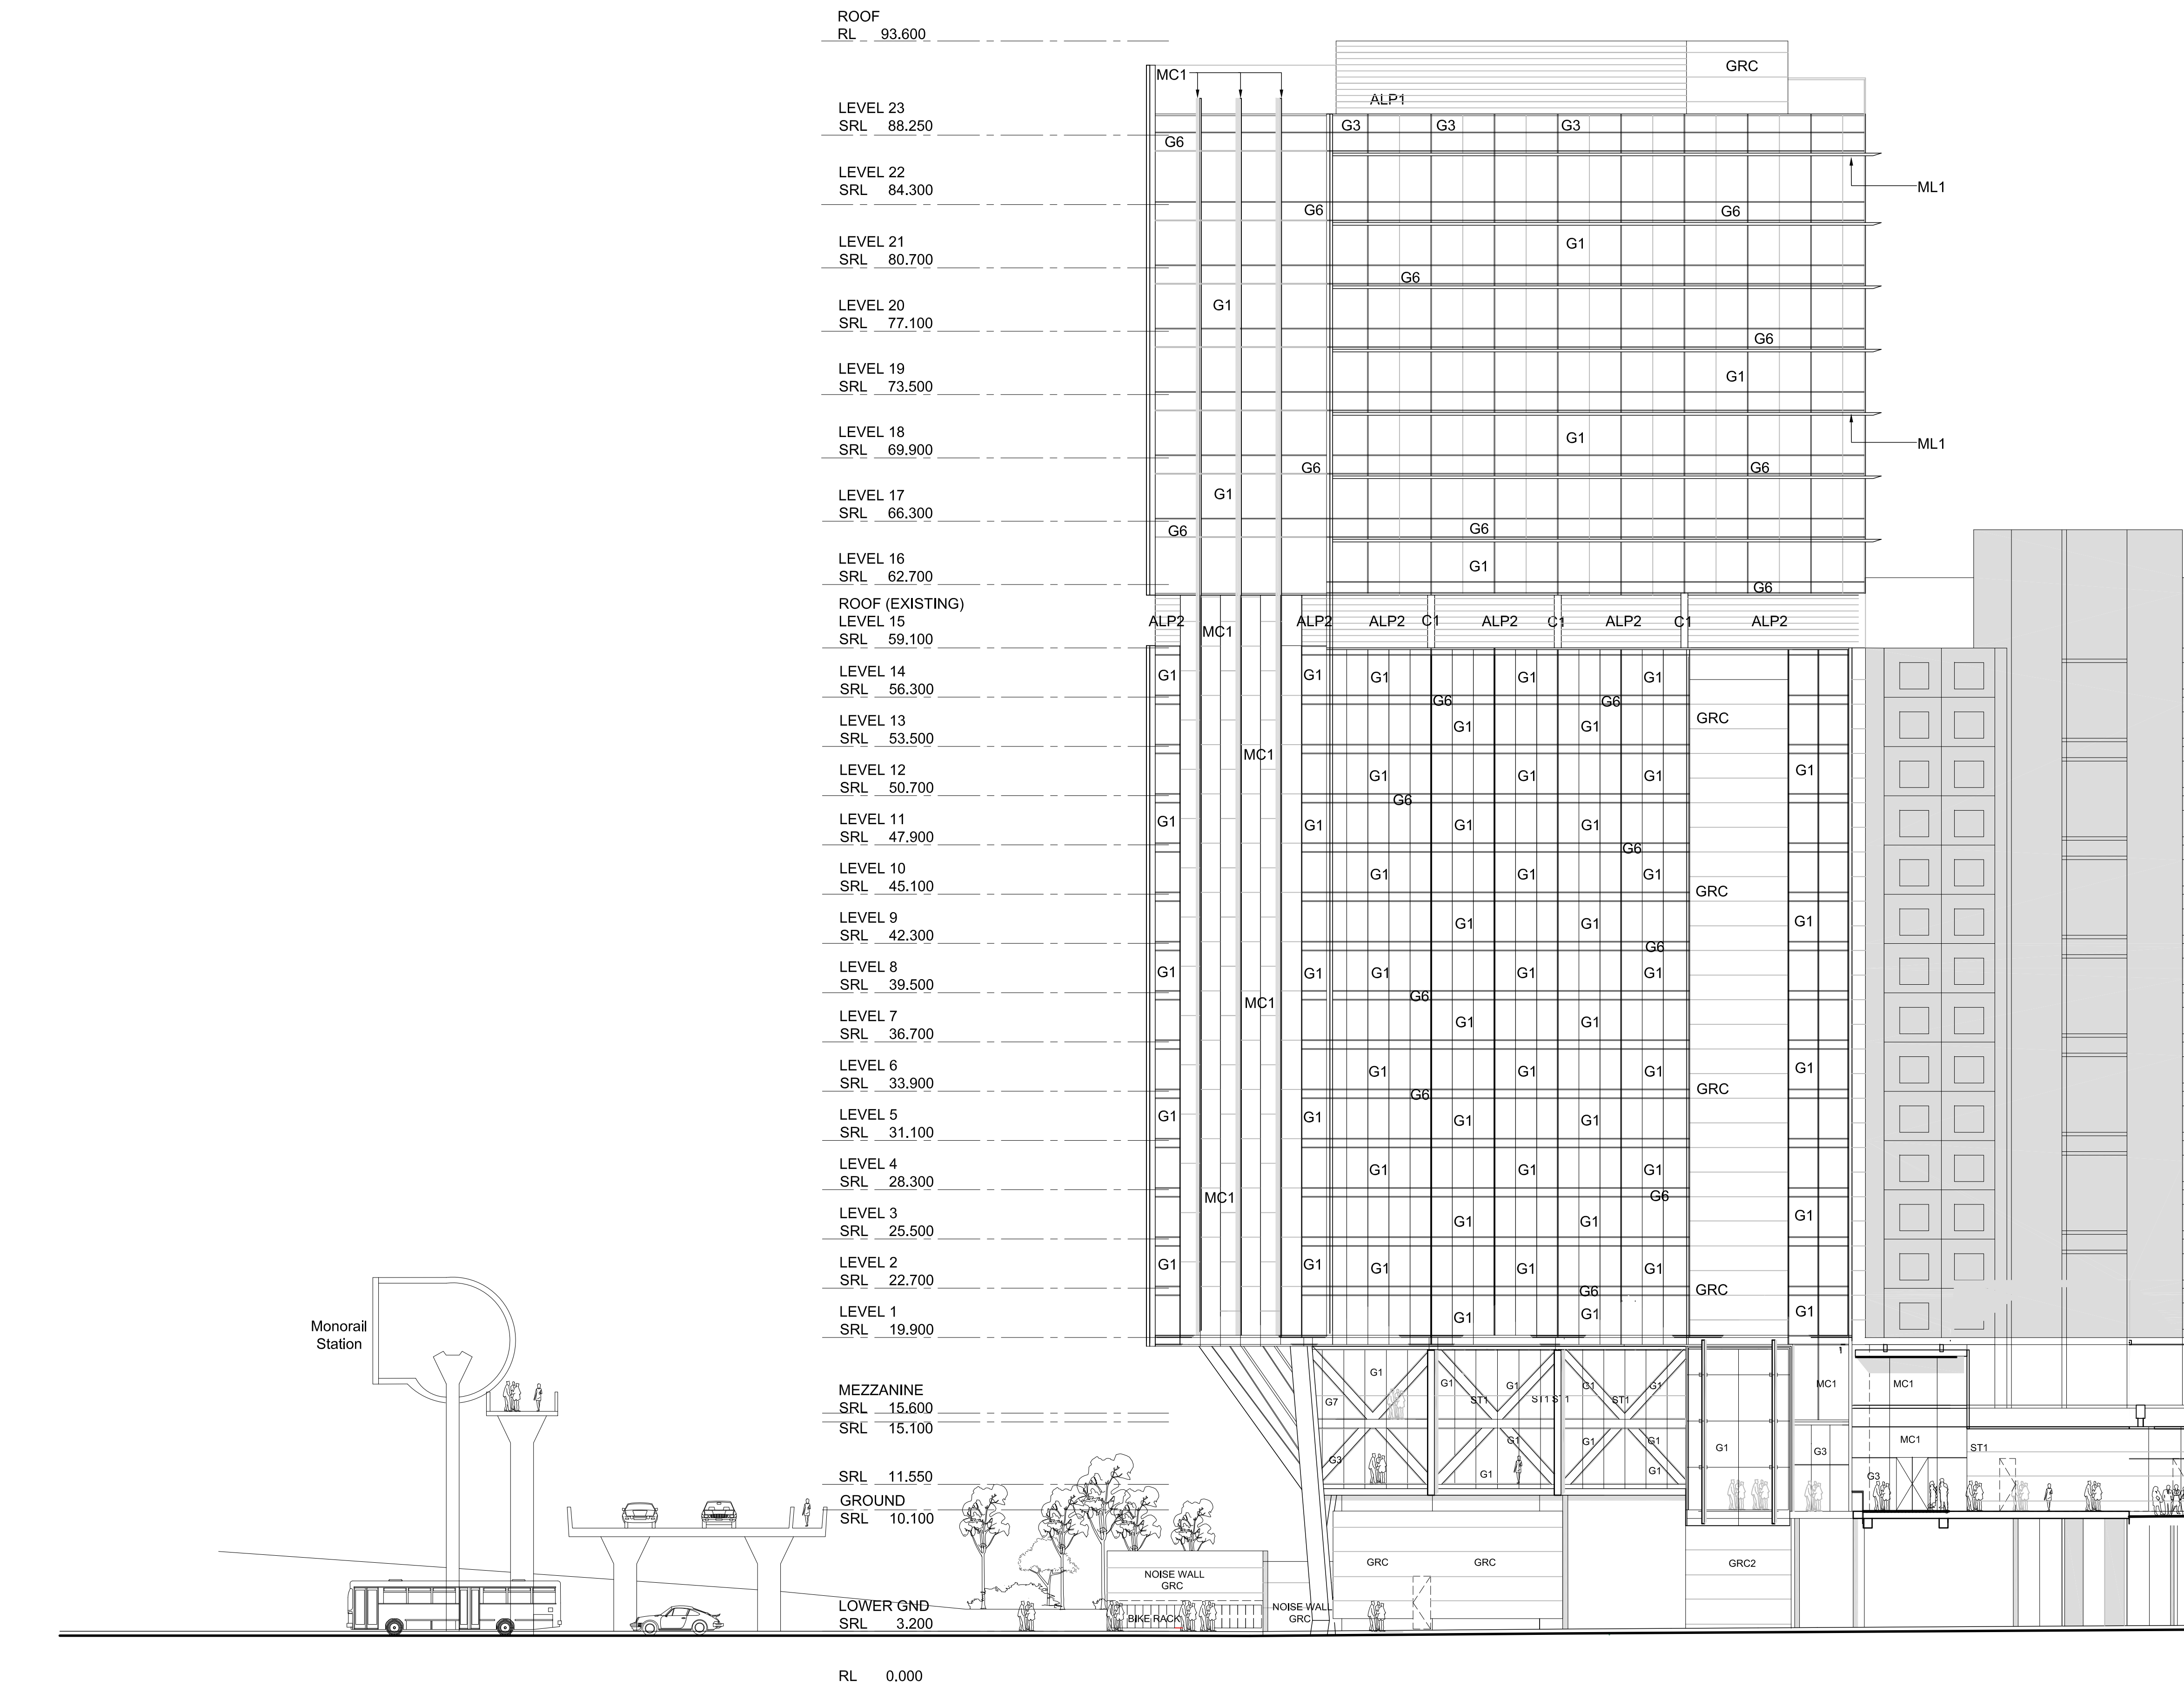

01 SLIP STREET ELEVATION

G	05.03.2013	EIS RESUBMISSION	RJ
F	22.02.2013	ISSUE FOR INFORMATION	RJ
E	15.02.2013	ISSUE FOR INFORMATION	RJ
D	11.02.2013	ISSUE FOR INFORMATION	RJ
REV	DATE	DESCRIPTION	BY

ARCHITECTS:	Cox Richardson Level 2, 204 Clarence Street, Sydney 2000 Australia Tel : 612 9267 9699 Fax : 612 9264 5844 Email : sydney@cox.com.au
	Architecture Planning Urban design Interior design Health facility design Cox Architecture Pty Ltd ACN 002 535 891




APPLICANT:
GL InvestmentCo Pty Ltd ATF GL No 1 Trust



161 SUSSEX STREET REDEVELOPMENT

0 2 4 6 8 10 20m

Drawing Title SLIP STREET EAST ELEVATION	REV. G
Drawing Number A-DA-0304	
Scale 1:200 @ A0	

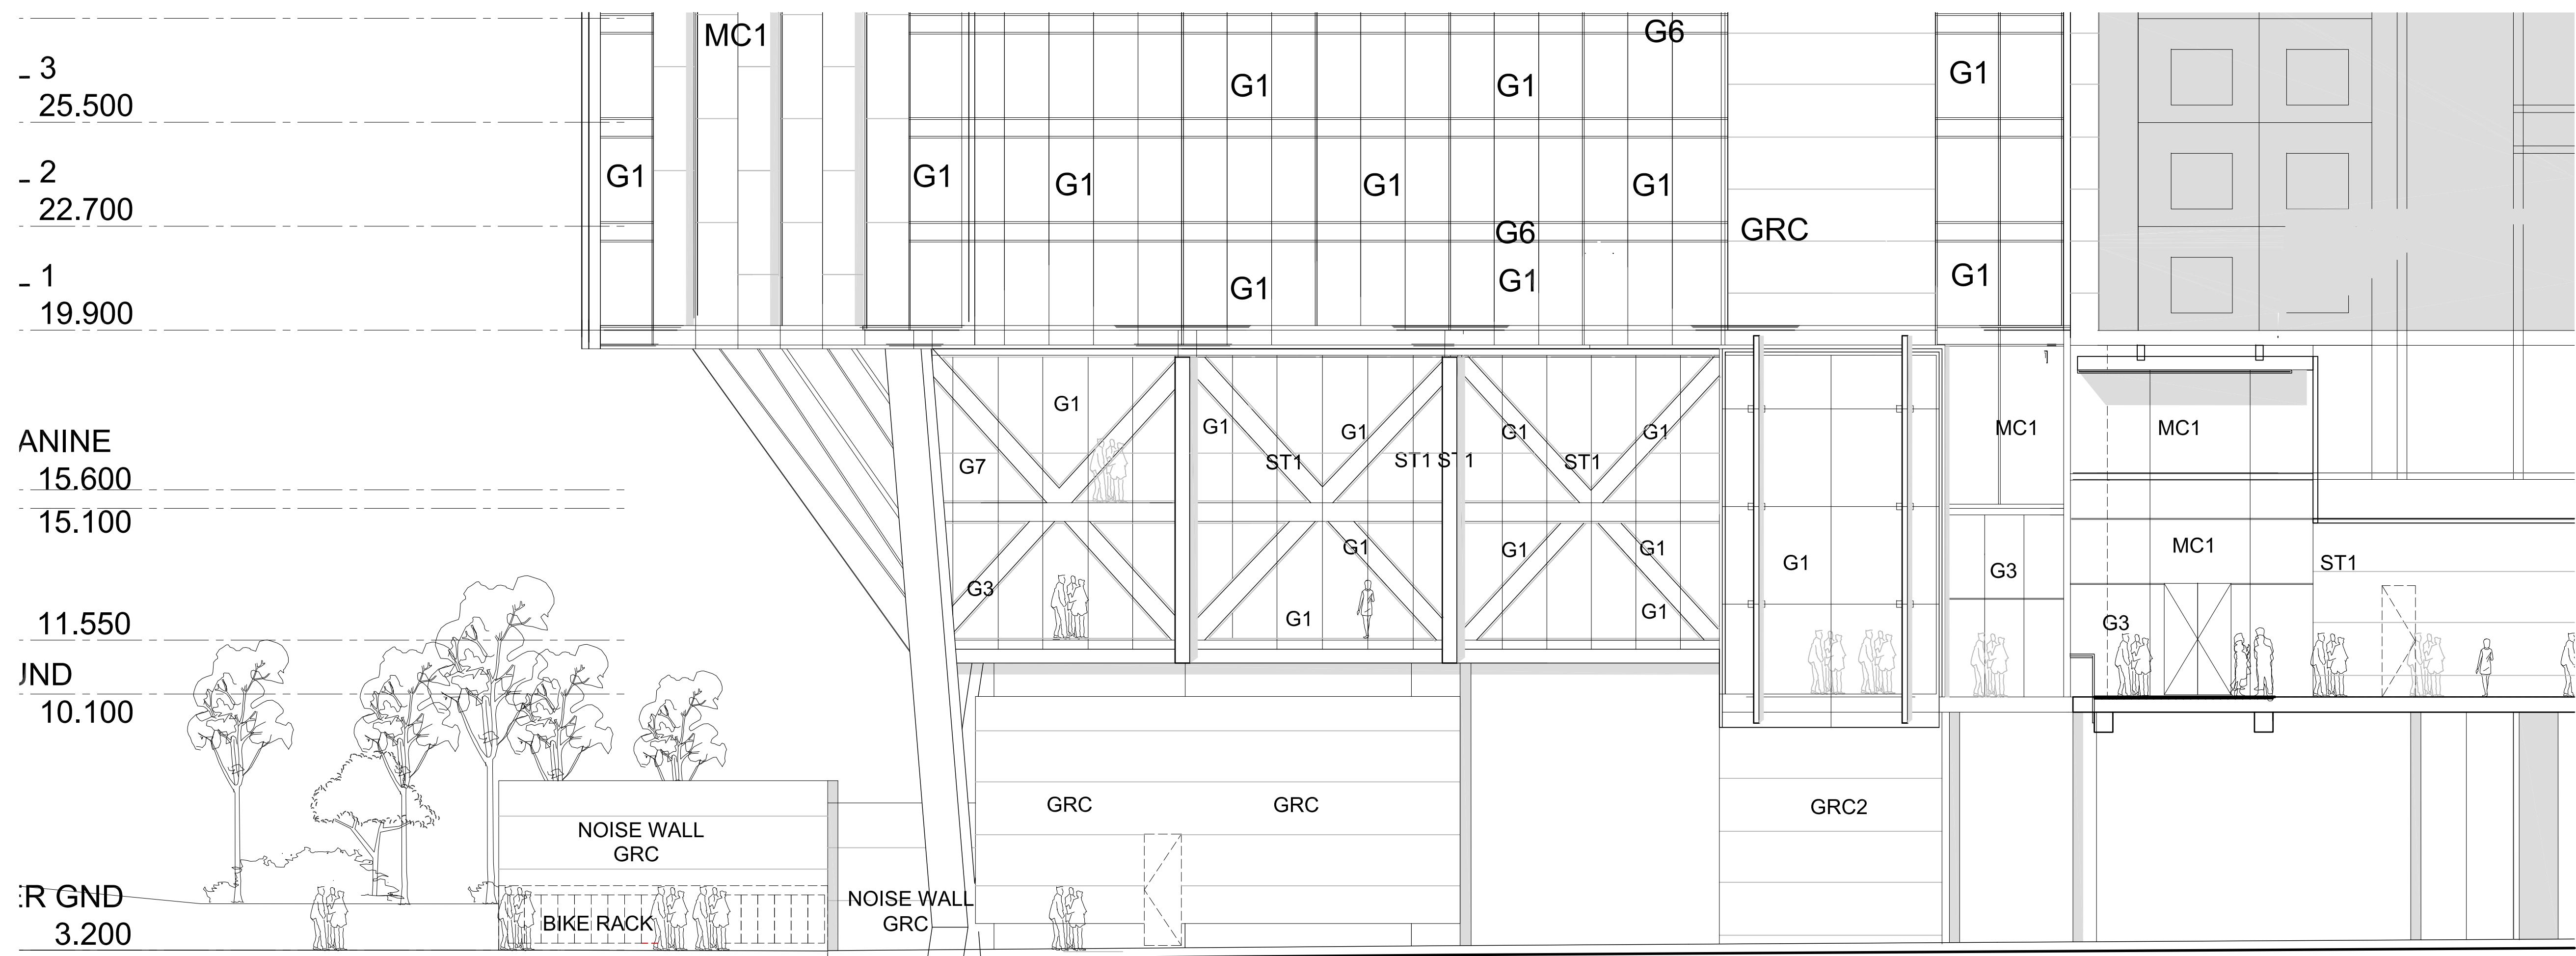

01 SLIP STREET DETAIL ELEVATION: EAST FACADE



02 SLIP STREET DETAIL ELEVATION: CORN EXCHANGE

CODE	ITEM
ALP1	Mechanical louvers to roof top plants
ALP2	Mechanical louvers to plant rooms
C1	Silicate paint system Type 2
G1	Performance curtain wall glazing
G2	Performance glazing to convention hall
G3	Fitted Glazing
G4	Balustrade Glazing
G5	Foyer glazing
G6	Colour Back Glass
G7	ShadowBox Glass -1
G8	ShadowBox Glass -2
G9	Colour back glass - dark blue
G10	Balustrade to Curtain Wall Glazing
GRC1	Glassfibre-reinforced Concrete Cladding
GRC2	Glassfibre-reinforced Concrete Cladding
MC1	Composite Aluminium Panelling - Colour 1
MC2	Composite Aluminium Panelling - Colour 2
MC3	Composite Aluminium Panelling - Colour 3
ML1	Horizontal metal sun screen
ML2	Vertical metal sun screen
ML3	Vertical custom metal sun screen
MR1	Metal roof sheeting
MR2	Metal roof sheeting
MR3	Metal roof sheeting
MR4	Metal roof sheeting
PC1	Precast Concrete
PX1	Powdercoating type 1
ST1	Sandstone Cladding

E	05.03.2013	EIS RESUBMISSION	RJ
D	22.02.2013	ISSUE FOR INFORMATION	RJ
C	15.02.2013	ISSUE FOR INFORMATION	RJ
B	11.02.2013	ISSUE FOR INFORMATION	RJ
REV	DATE	DESCRIPTION	BY

ARCHITECTS:	Cox Richardson Level 2, 204 Clarence Street, Sydney 2000 Australia Tel : 612 9267 9699 Fax : 612 9264 5844 Email : sydney@cox.com.au
	Architecture Planning Urban design Interior design Health facility design Cox Architecture Pty Ltd ACN 002 535 891



APPLICANT:
GL InvestmentCo Pty Ltd ATF GL No 1 Trust



161 SUSSEX STREET REDEVELOPMENT

0 2 4 6 8 10 20m

Drawing Title	SLIP STREET DETAIL EAST ELEVATION
Drawing Number	A-DA-0305
Scale	1:200 @ A0
REV.	E