



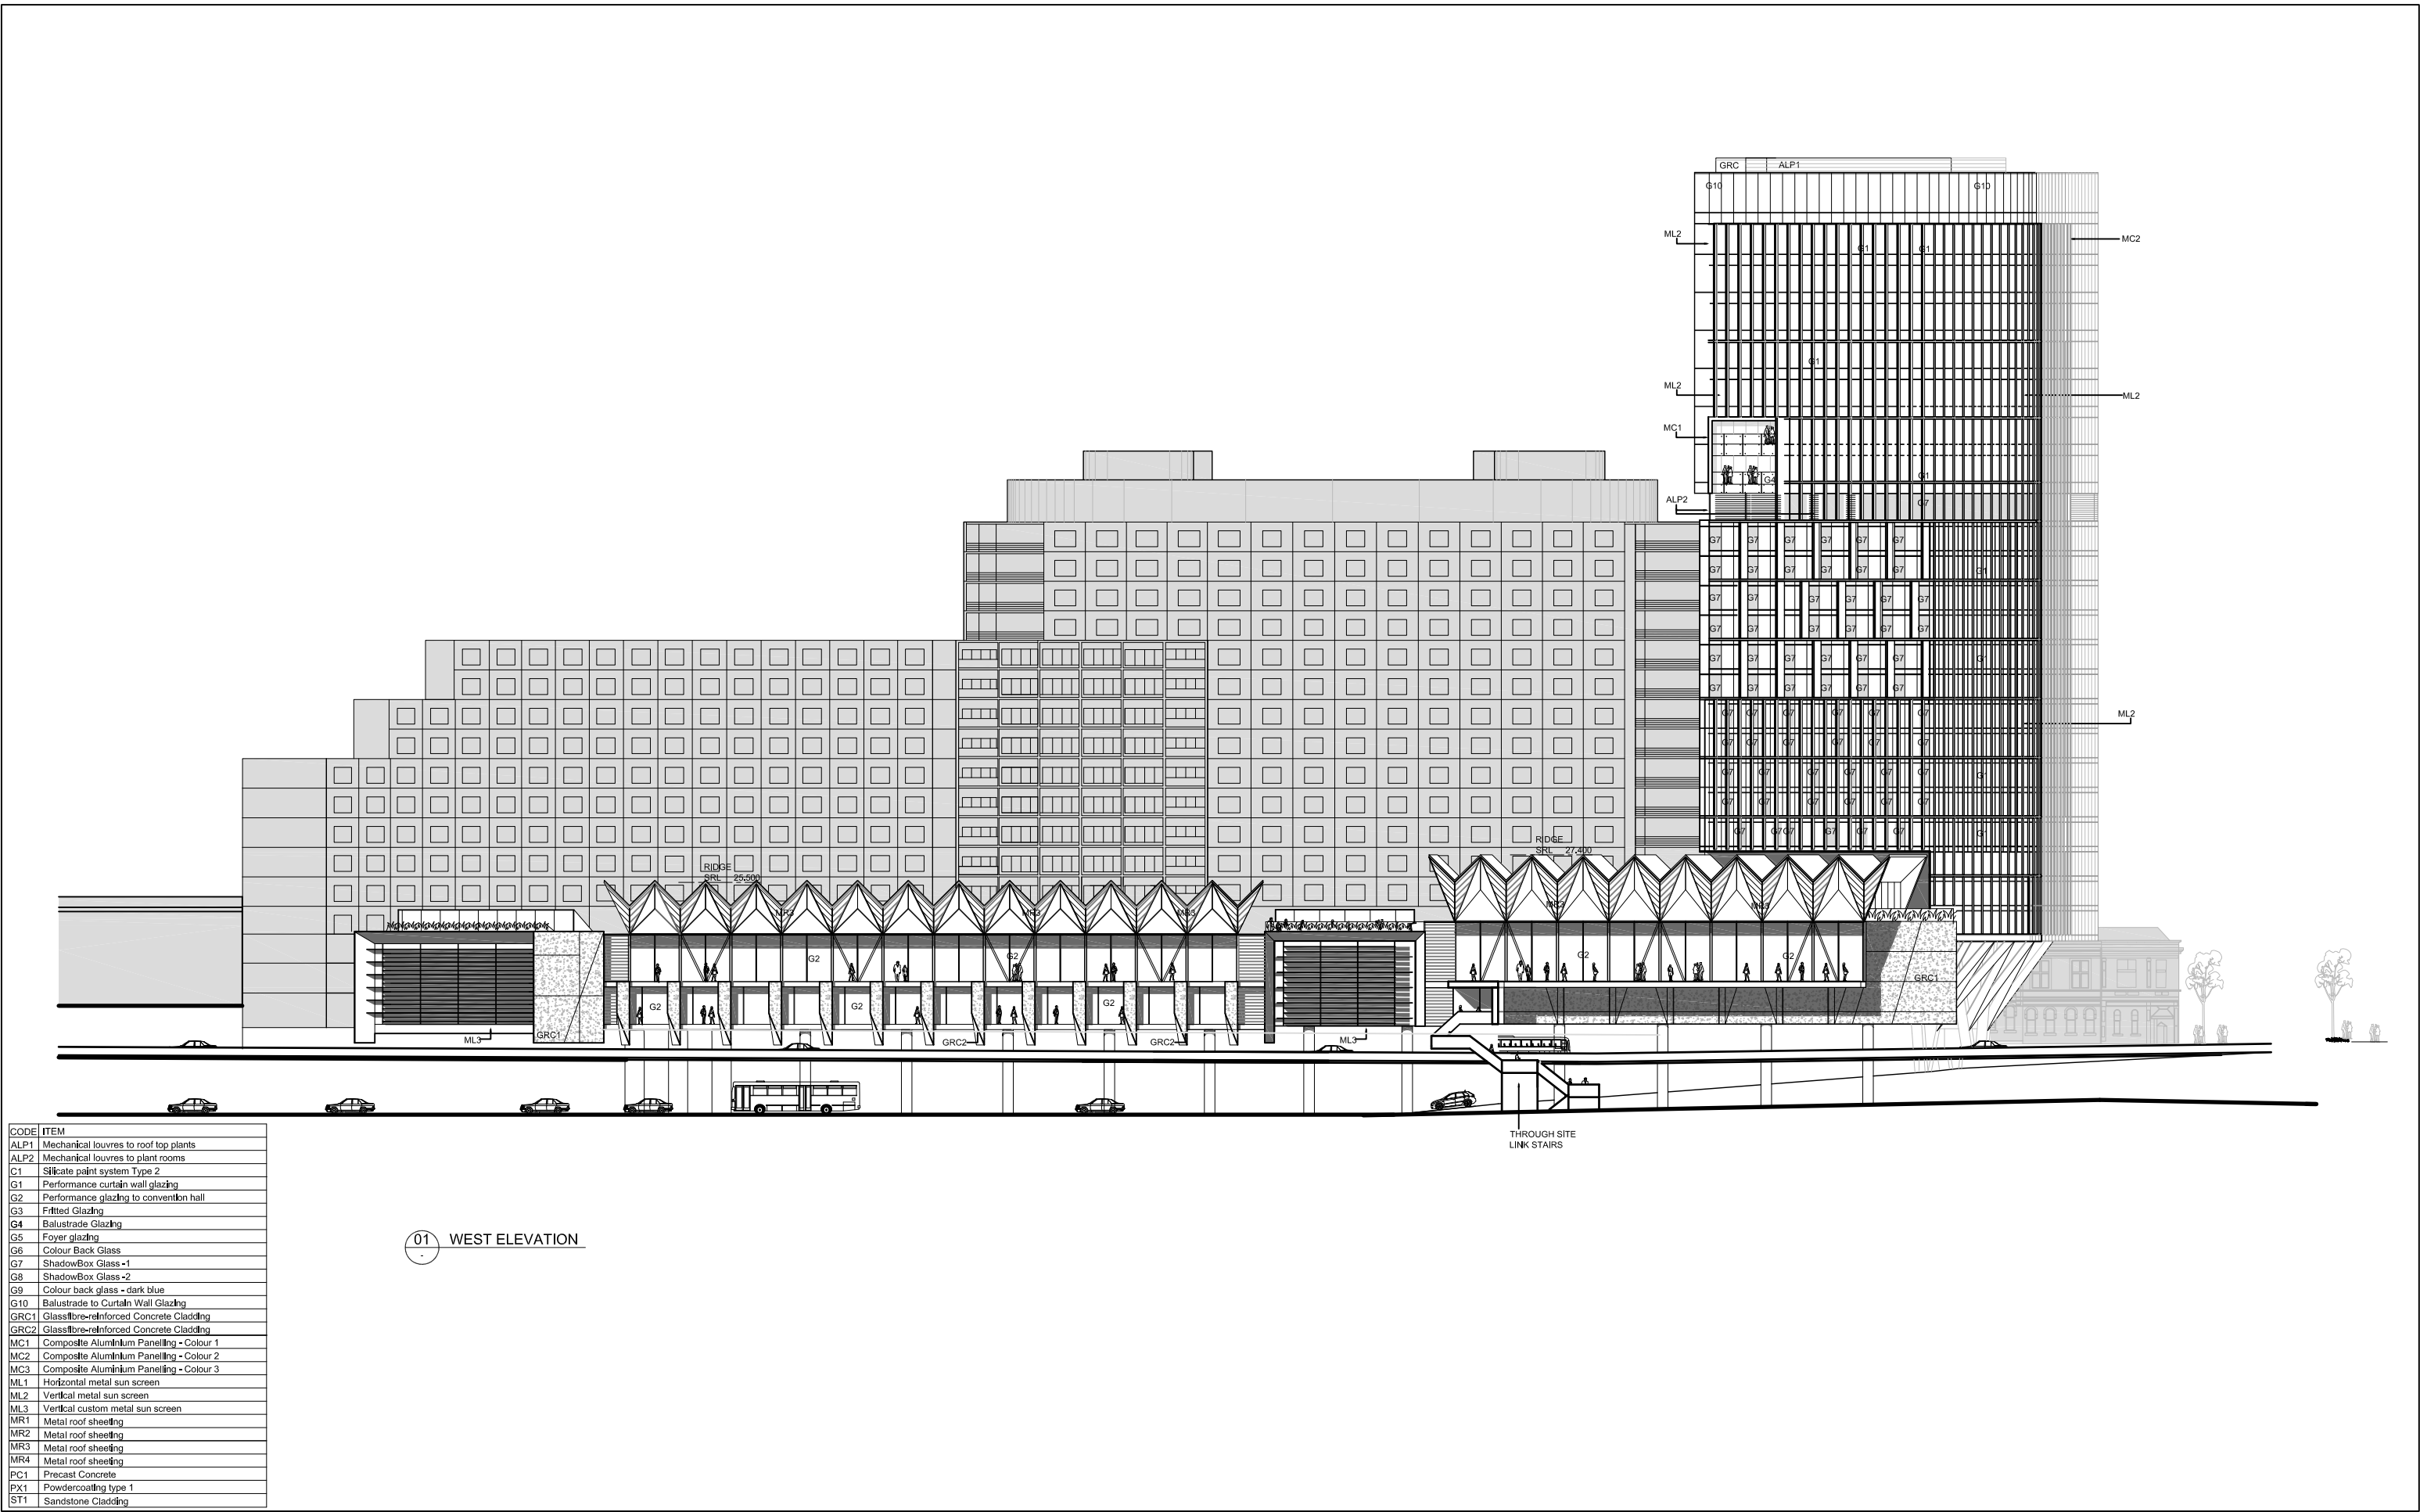

CODE/ITEM		ARCHITECTS:		PROJECT MANAGER:		APPLICANT:		OPERATOR:		DRAWING TITLE	
ALP1	Mechanical louvers to roof top plants	Cox Richardson		savills project management		GL InvestmentCo Pty Ltd ATF GL No 1 Trust		FOUR POINTS BY SHERATON		161 SUSSEX STREET REDEVELOPMENT	
ALP2	Mechanical louvers to plant rooms	Level 2, 204 Clarence Street, Sydney 2000 Australia		
C1	Silicate paint system Type 2	Tel: +61 2 9267 9588 Fax: +61 2 9264 5444		Tel: +61 2 9267 9588 Fax: +61 2 9264 5444		Tel: +61 2 9267 9588 Fax: +61 2 9264 5444		Tel: +61 2 9267 9588 Fax: +61 2 9264 5444		Tel: +61 2 9267 9588 Fax: +61 2 9264 5444	
G1	Performance curtain wall glazing	Email: sydney@cox.com.au		Email: sydney@cox.com.au		Email: sydney@cox.com.au		Email: sydney@cox.com.au		Email: sydney@cox.com.au	
G2	Performance glazing to convention hall	Architecture Planning Urban design Interior design Health facility design		Architecture Planning Urban design Interior design Health facility design		Architecture Planning Urban design Interior design Health facility design		Architecture Planning Urban design Interior design Health facility design		Architecture Planning Urban design Interior design Health facility design	
G3	Fitted Glazing	Cox Architecture Pty Ltd ACN 002 538 861		
G4	Balustrade Glazing										
G5	Foyer glazing										
G6	Colour Back Glass										
G7	ShadowBox Glass-1										
G8	ShadowBox Glass-2										
G9	Colour back glass - dark blue										
G10	Balustrade to Curtain Wall Glazing										
GRC1	Glass Reinforced Concrete Cladding										
GRC2	Glass Reinforced Concrete Cladding										
MC1	Composite Aluminium Paneling - Colour 1										
MC2	Composite Aluminium Paneling - Colour 2										
MC3	Composite Aluminium Paneling - Colour 3										
ML1	Horizontal metal sun screen										
ML2	Vertical metal sun screen										
ML3	Vertical custom metal sun screen										
MR1	Metals roof shading										
MR2	Metals roof shading										
MR3	Metals roof shading										
MR4	Metals roof shading										
PC1	Precast Concrete										
PX1	Powdercoating type 1										
ST1	Sandstone Cladding										

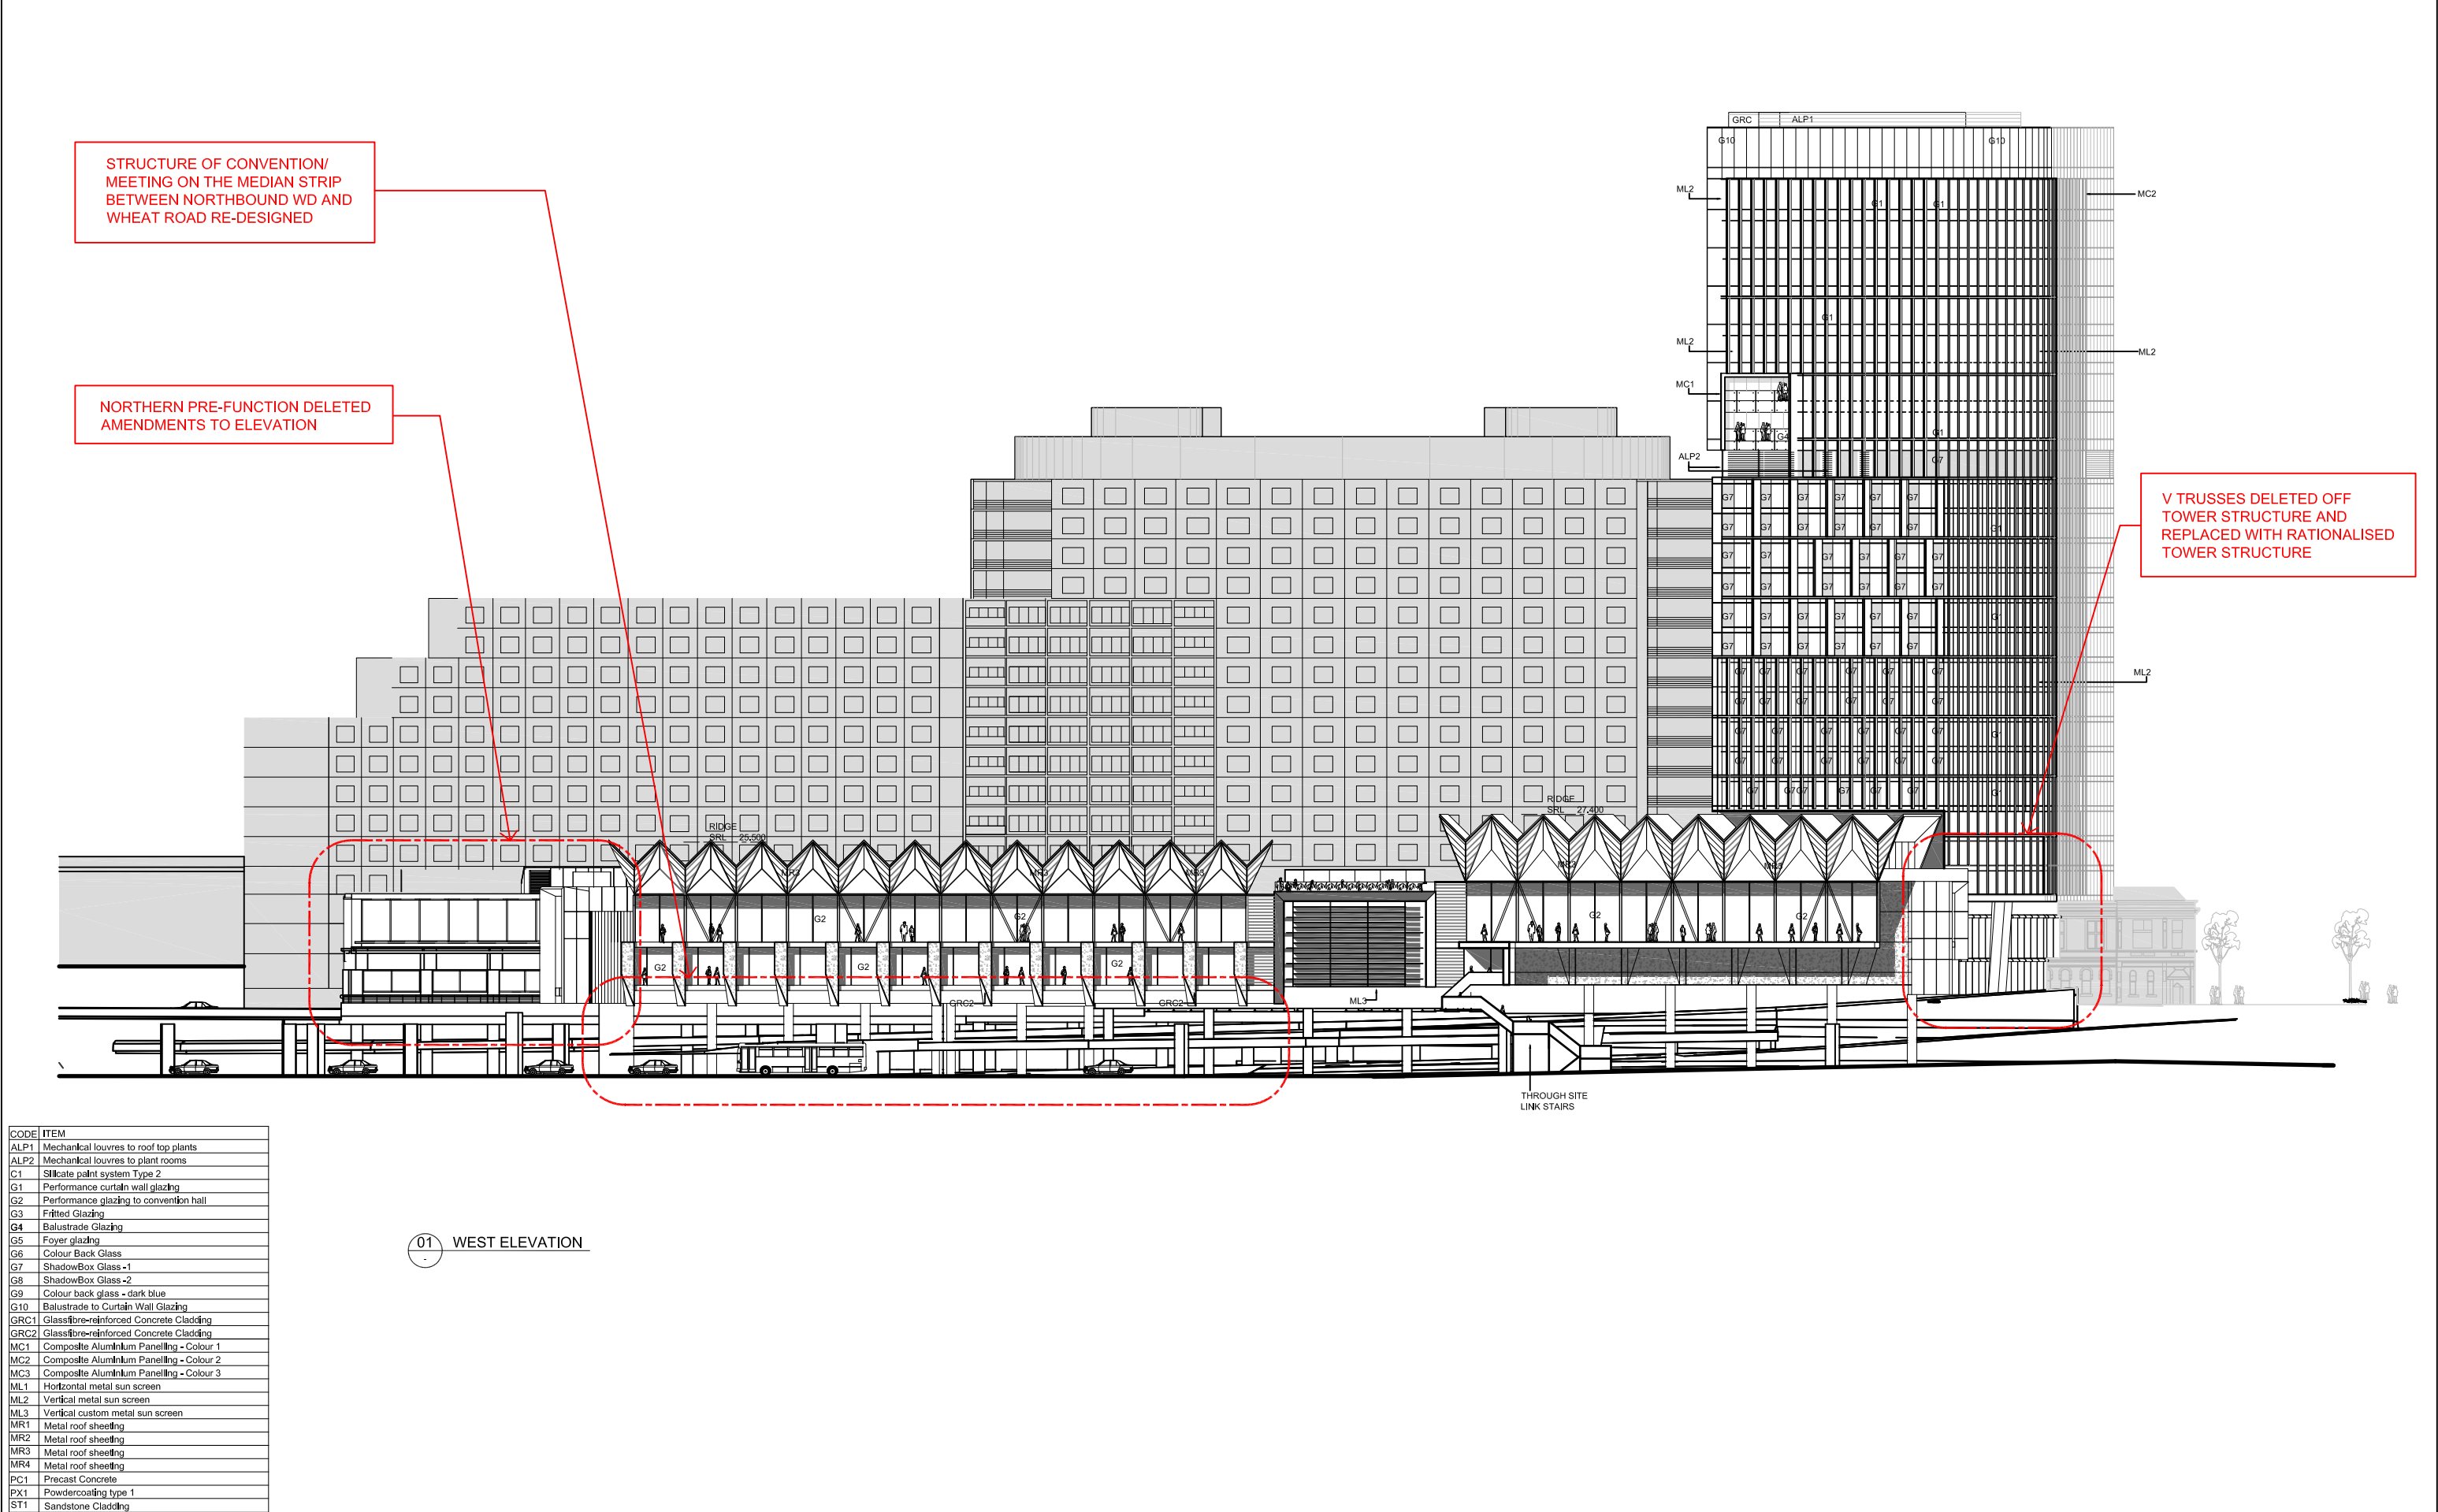

CODE/ITEM		ARCHITECTS:		PROJECT MANAGER:		APPLICANT:		OPERATOR:		DRAWING TITLE	
K	15.02.2014 REVISED & ISSUED FOR SECTION 96	Cox Richardson		savills project management		GL InvestmentCo Pty Ltd ATF GL No 1 Trust		FOUR POINTS BY SHERATON		161 SUSSEX STREET REDEVELOPMENT	
J	15.03.2013 EIS RESUBMISSION	Level 2, 204 Clarence Street, Sydney 2000 Australia		
H	22.02.2013 ISSUE FOR INFORMATION	Tel: +61 2 9267 9588 Fax: +61 2 9264 5444		Tel: +61 2 9267 9588 Fax: +61 2 9264 5444		Tel: +61 2 9267 9588 Fax: +61 2 9264 5444		Tel: +61 2 9267 9588 Fax: +61 2 9264 5444		Tel: +61 2 9267 9588 Fax: +61 2 9264 5444	
I	22.02.2013 ISSUE FOR INFORMATION	Email: sydney@cox.com.au		Email: sydney@cox.com.au		Email: sydney@cox.com.au		Email: sydney@cox.com.au		Email: sydney@cox.com.au	
G	15.02.2013 ISSUE FOR INFORMATION	Architecture Planning Urban design Interior design Health facility design		Architecture Planning Urban design Interior design Health facility design		Architecture Planning Urban design Interior design Health facility design		Architecture Planning Urban design Interior design Health facility design		Architecture Planning Urban design Interior design Health facility design	
F	11.02.2013 ISSUE FOR INFORMATION	Cox Architecture Pty Ltd ACN 002 538 861		
REV	DATE	DESCRIPTION		DESCRIPTION		DESCRIPTION		DESCRIPTION		DESCRIPTION	
RJ											
RJ											
RJ											
RJ											
BY											

CODE	ITEM
ALP1	Mechanical louvers to roof top plants
ALP2	Mechanical louvers to plant rooms
C1	Slate paint system Type 2
G1	Performance curtain wall glazing
G2	Performance glazing to convention hall
G3	Fitted Glazing
G4	Balustrade Glazing
G5	Foyer glazing
G6	Colour Back Glass
G7	ShadowBox Glass-1
G8	ShadowBox Glass-2
G9	Colour back glass - dark blue
G10	Balustrade to Curtain Wall Glazing
GRC1	Glass fibre-reinforced Concrete Cladding
GRC2	Glass fibre-reinforced Concrete Cladding
MC1	Composite Aluminium Paneling - Colour 1
MC2	Composite Aluminium Paneling - Colour 2
MC3	Composite Aluminium Paneling - Colour 3
ML1	Horizontal metal sun screen
ML2	Vertical metal sun screen
ML3	Vertical custom metal sun screen
MR1	Metal roof sheeting
MR2	Metal roof sheeting
MR3	Metal roof sheeting
MR4	Metal roof sheeting
PC1	Precast Concrete
PX1	Powdercoating type 1
ST1	Sandstone Cladding

G	15.03.2013	IEB RESUBMISSION	RJ
F	22.02.2013	ISSUE FOR INFORMATION	RJ
E	15.02.2013	ISSUE FOR INFORMATION	RJ
D	11.02.2013	ISSUE FOR INFORMATION	RJ
REV	DATE	DESCRIPTION	BY

ARCHITECTS: **Cox Richardson**
Level 2, 204 Clarence Street, Sydney 2000 Australia
Tel: 012 5267 8599 Fax: 012 5264 5844
Email: sydney@cox.com.au
Architecture Planning Urban design Interior design Health facility design
Cox Architecture Pty Ltd ACN 002 535 851





PROJECT MANAGER: **savills** project management

APPLICANT: **GL InvestmentCo Pty Ltd ATF GL No 1 Trust**

OPERATOR: **FOUR POINTS BY SHERATON**
Sydney Darling Harbour

161 SUSSEX STREET REDEVELOPMENT

Drawing Title: **SLIP STREET EAST ELEVATION**
Drawing Number: **A-DA-0304**
REV: **G**
Scale: **1:200 @ A0**

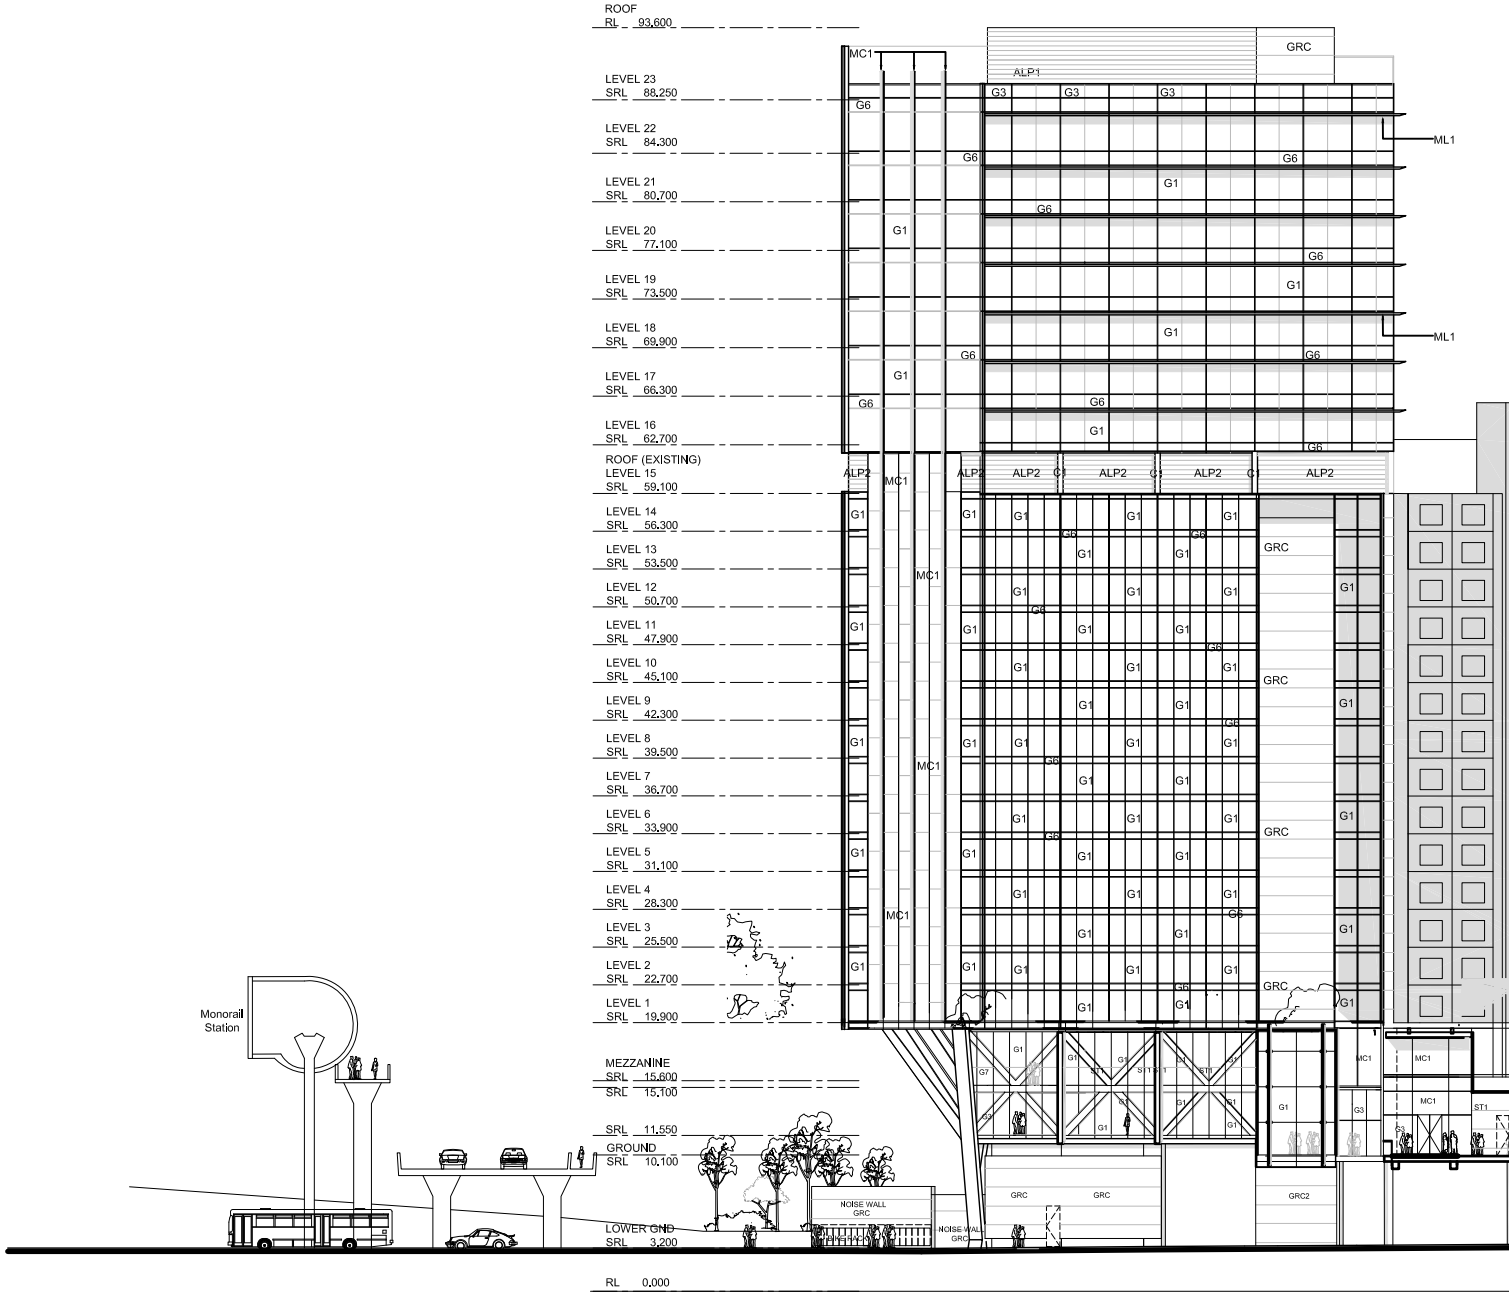 

01 SLIP STREET ELEVATION

CODE	ITEM
ALP1	Mechanical louvers to roof top plants
ALP2	Mechanical louvers to plant rooms
C1	Slate paint system Type 2
G1	Performance curtain wall glazing
G2	Performance glazing to convention hall
G3	Fitted Glazing
G4	Balustrade Glazing
G5	Foyer glazing
G6	Colour Back Glass
G7	ShadowBox Glass-1
G8	ShadowBox Glass-2
G9	Colour back glass - dark blue
G10	Balustrade to Curtain Wall Glazing
GRC1	Glass fibre-reinforced Concrete Cladding
GRC2	Glass fibre-reinforced Concrete Cladding
MC1	Composite Aluminium Paneling - Colour 1
MC2	Composite Aluminium Paneling - Colour 2
MC3	Composite Aluminium Paneling - Colour 3
ML1	Horizontal metal sun screen
ML2	Vertical metal sun screen
ML3	Vertical custom metal sun screen
MR1	Metal roof sheeting
MR2	Metal roof sheeting
MR3	Metal roof sheeting
MR4	Metal roof sheeting
PC1	Precast Concrete
PX1	Powdercoating type 1
ST1	Sandstone Cladding

H	15.02.2014	REVISED & ISSUED FOR SECTION 96	RJ
G	15.03.2013	IEB RESUBMISSION	RJ
F	22.02.2013	ISSUE FOR INFORMATION	RJ
E	15.02.2013	ISSUE FOR INFORMATION	RJ
D	11.02.2013	ISSUE FOR INFORMATION	RJ
REV	DATE	DESCRIPTION	BY

ARCHITECTS: **Cox Richardson**
Level 2, 204 Clarence Street, Sydney 2000 Australia
Tel: 012 5267 8599 Fax: 012 5264 5844
Email: sydney@cox.com.au
Architecture Planning Urban design Interior design Health facility design
Cox Architecture Pty Ltd ACN 002 535 851





PROJECT MANAGER: **savills** project management

APPLICANT: **GL InvestmentCo Pty Ltd ATF GL No 1 Trust**


OPERATOR: **FOUR POINTS BY SHERATON**
Sydney Darling Harbour

161 SUSSEX STREET REDEVELOPMENT

Drawing Title: **SLIP STREET EAST ELEVATION**
Drawing Number: **A-DA-0304**
REV: **H**
Scale: **1:200 @ A0**

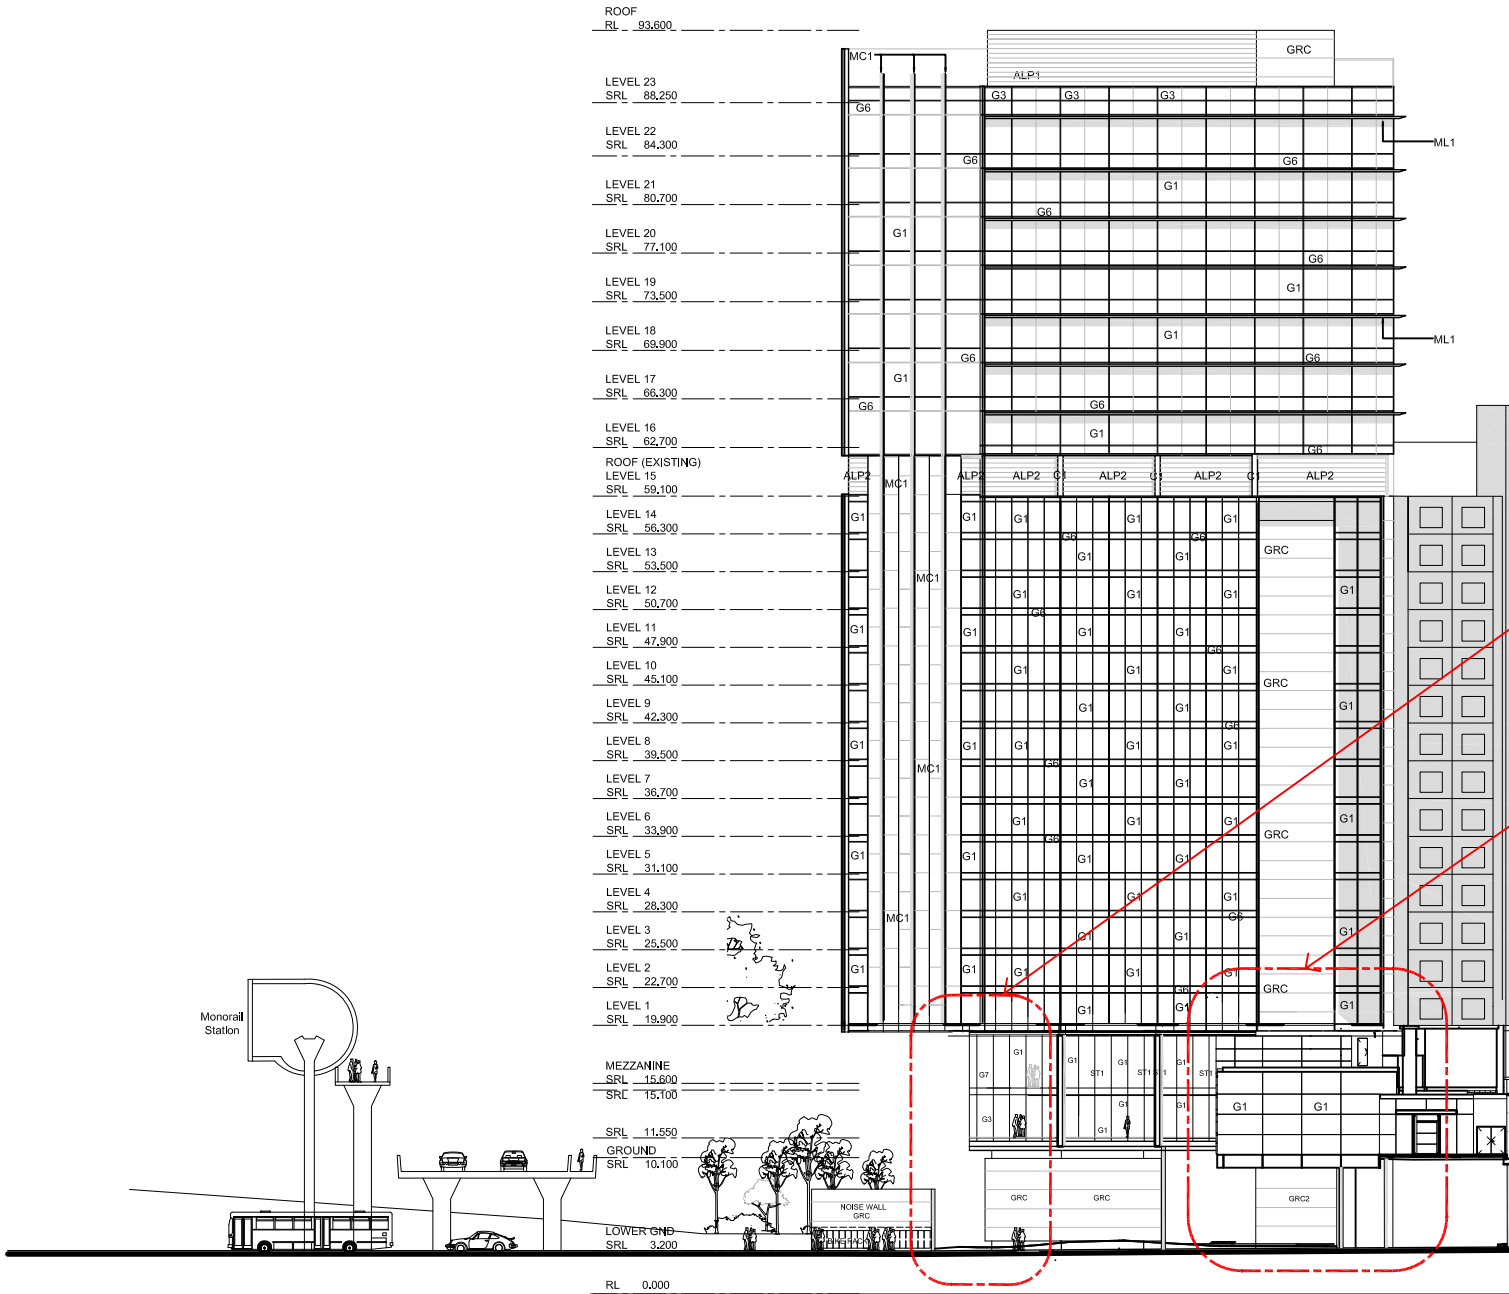 

01 SLIP STREET ELEVATION

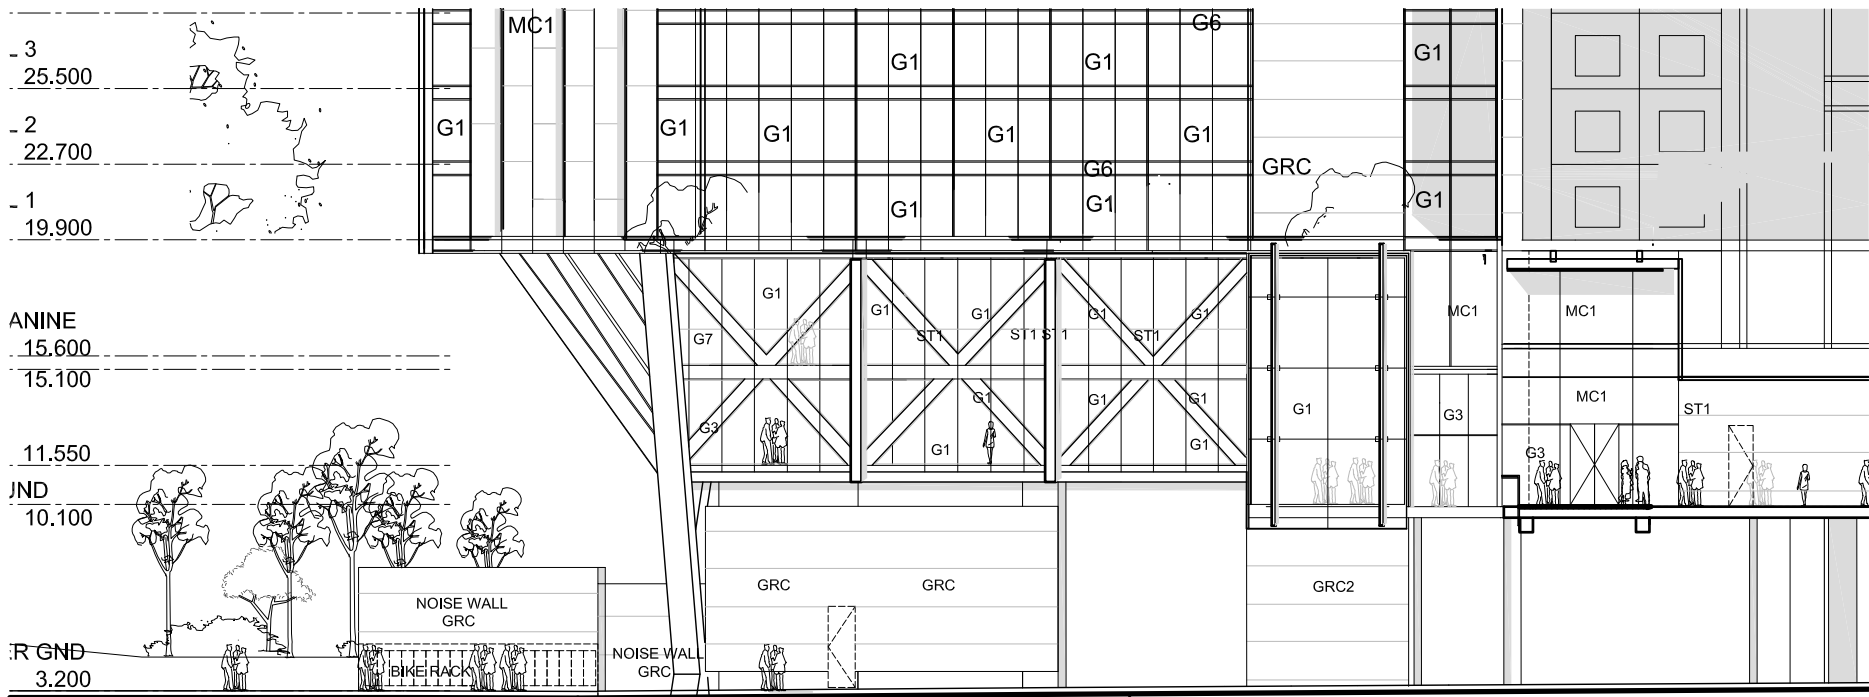

01 SLIP STREET DETAIL ELEVATION: EAST FACADE



02 SLIP STREET DETAIL ELEVATION: CORN EXCHANGE

CODE	ITEM
ALP1	Mechanical louvers to roof top plants
ALP2	Mechanical louvers to plant rooms
C1	Silicate paint system Type 2
G1	Performance curtain wall glazing
G2	Performance glazing to convention hall
G3	Fitted Glazing
G4	Balustrade Glazing
G5	Foyer glazing
G6	Colour Back Glass
G7	ShadowBox Glass-1
G8	ShadowBox Glass-2
G9	Colour back glass - dark blue
G10	Balustrade to Curtain Wall Glazing
GRC1	Glass Reinforced Concrete Cladding
GRC2	Glass Reinforced Concrete Cladding
MC1	Composite Aluminium Paneling - Colour 1
MC2	Composite Aluminium Paneling - Colour 2
MC3	Composite Aluminium Paneling - Colour 3
ML1	Horizontal metal sun screen
ML2	Vertical metal sun screen
ML3	Vertical custom metal sun screen
MR1	Metal roof sheeting
MR2	Metal roof sheeting
MR3	Metal roof sheeting
MR4	Metal roof sheeting
PC1	Precast Concrete
PX1	Powdercoating type 1
ST1	Sandstone Cladding

REV	DATE	DESCRIPTION	BY
E	05.03.2013	EIS RESUBMISSION	RJ
D	22.02.2013	ISSUE FOR INFORMATION	RJ
C	15.02.2013	ISSUE FOR INFORMATION	RJ
B	11.02.2013	ISSUE FOR INFORMATION	RJ
A	05.02.2013	ISSUE FOR INFORMATION	RJ

ARCHITECTS:	COX RICHARDSON
Level 2, 204 Clarence Street, Sydney 2000 Australia	
Tel: +61 2 9267 8500 Fax: +61 2 9267 8544	
Email: sydney@cox.com.au	
Architecture Planning Urban design Interior design Health facility design	
Cox Architecture Pty Ltd ACN 002 535 861	

PROJECT MANAGER:	SAVILLS PROJECT MANAGEMENT
Level 2, 204 Clarence Street, Sydney 2000 Australia	
Tel: +61 2 9267 8500 Fax: +61 2 9267 8544	
Email: sydney@cox.com.au	
Architecture Planning Urban design Interior design Health facility design	
Cox Architecture Pty Ltd ACN 002 535 861	

APPLICANT:	GL INVESTMENT CO PTY LTD ATF GL NO 1 TRUST
Level 2, 204 Clarence Street, Sydney 2000 Australia	
Tel: +61 2 9267 8500 Fax: +61 2 9267 8544	
Email: sydney@cox.com.au	
Architecture Planning Urban design Interior design Health facility design	
Cox Architecture Pty Ltd ACN 002 535 861	



OPERATOR:	FOUR POINTS BY SHERRATON
Level 2, 204 Clarence Street, Sydney 2000 Australia	
Tel: +61 2 9267 8500 Fax: +61 2 9267 8544	
Email: sydney@cox.com.au	
Architecture Planning Urban design Interior design Health facility design	
Cox Architecture Pty Ltd ACN 002 535 861	

161 SUSSEX STREET REDEVELOPMENT



0 2 4 6 8 10 20

Drawing Title	
SLIP STREET DETAIL EAST ELEVATION	
Drawing Number	REV.
A-DA-0305	E
Scale	
1:200 @ A0	

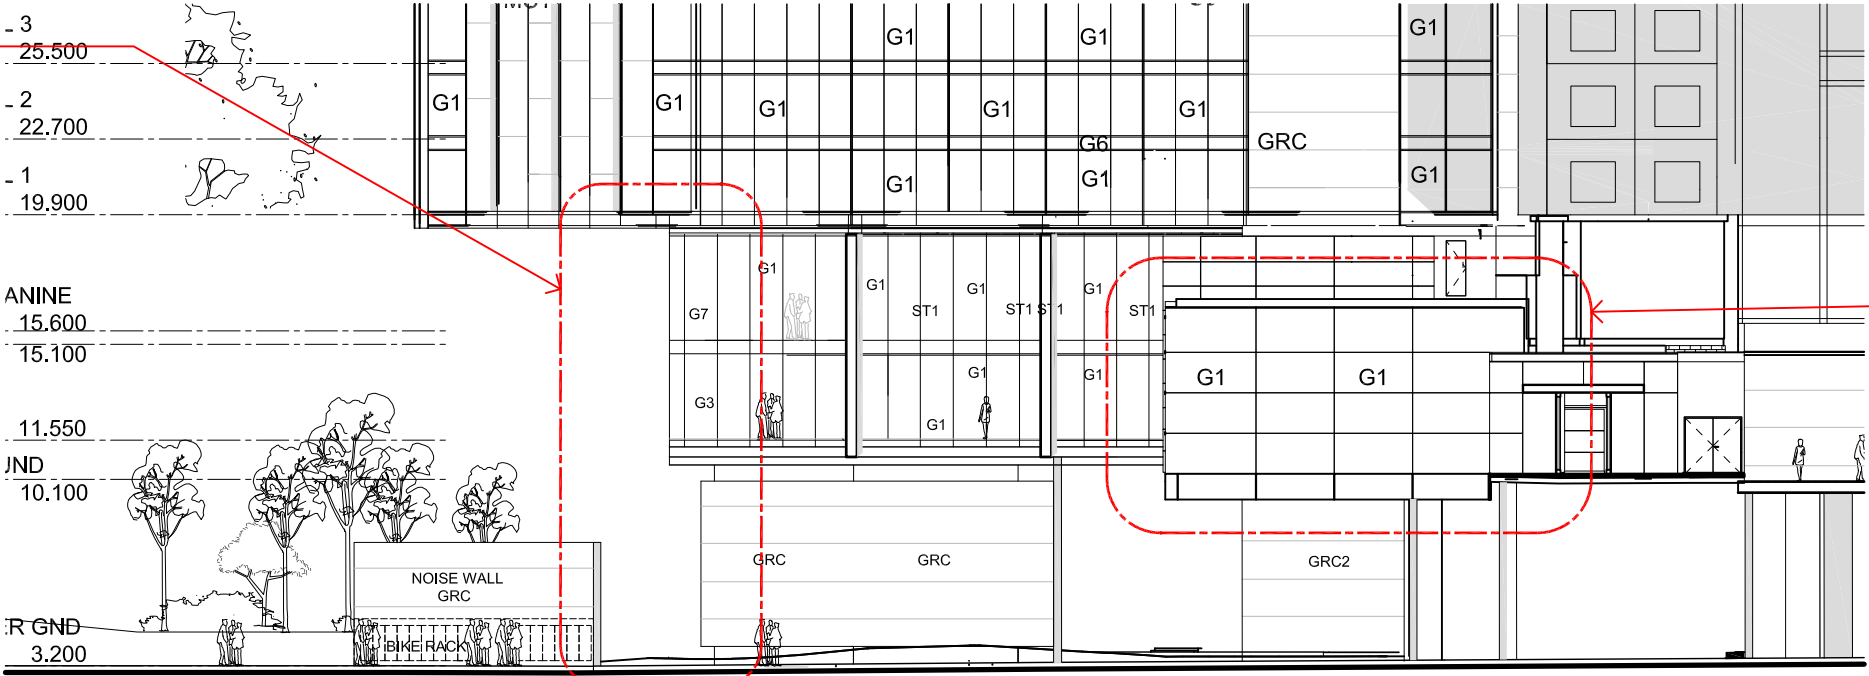 

01 SLIP STREET DETAIL ELEVATION: EAST FACADE



02 SLIP STREET DETAIL ELEVATION: CORN EXCHANGE

CODE	ITEM
ALP1	Mechanical louvers to roof top plants
ALP2	Mechanical louvers to plant rooms
C1	Silicate paint system Type 2
G1	Performance curtain wall glazing
G2	Performance glazing to convention hall
G3	Fitted Glazing
G4	Balustrade Glazing
G5	Foyer glazing
G6	Colour Back Glass
G7	ShadowBox Glass-1
G8	ShadowBox Glass-2
G9	Colour back glass - dark blue
G10	Balustrade to Curtain Wall Glazing
GRC1	Glass Reinforced Concrete Cladding
GRC2	Glass Reinforced Concrete Cladding
MC1	Composite Aluminium Paneling - Colour 1
MC2	Composite Aluminium Paneling - Colour 2
MC3	Composite Aluminium Paneling - Colour 3
ML1	Horizontal metal sun screen
ML2	Vertical metal sun screen
ML3	Vertical custom metal sun screen
MR1	Metal roof sheeting
MR2	Metal roof sheeting
MR3	Metal roof sheeting
MR4	Metal roof sheeting
PC1	Precast Concrete
PX1	Powdercoating type 1
ST1	Sandstone Cladding

REV	DATE	DESCRIPTION	BY
F	05.03.2014	REVISED & ISSUED FOR SECTION 96	RJ
E	05.03.2013	EIS RESUBMISSION	RJ
D	22.02.2013	ISSUE FOR INFORMATION	RJ
C	15.02.2013	ISSUE FOR INFORMATION	RJ
B	11.02.2013	ISSUE FOR INFORMATION	RJ
A	05.02.2013	ISSUE FOR INFORMATION	RJ

ARCHITECTS:	COX RICHARDSON
Level 2, 204 Clarence Street, Sydney 2000 Australia	
Tel: +61 2 9267 8500 Fax: +61 2 9267 8544	
Email: sydney@cox.com.au	
Architecture Planning Urban design Interior design Health facility design	
Cox Architecture Pty Ltd ACN 002 535 861	

PROJECT MANAGER:	SAVILLS PROJECT MANAGEMENT
Level 2, 204 Clarence Street, Sydney 2000 Australia	
Tel: +61 2 9267 8500 Fax: +61 2 9267 8544	
Email: sydney@cox.com.au	
Architecture Planning Urban design Interior design Health facility design	
Cox Architecture Pty Ltd ACN 002 535 861	

APPLICANT:	GL INVESTMENT CO PTY LTD ATF GL NO 1 TRUST
Level 2, 204 Clarence Street, Sydney 2000 Australia	
Tel: +61 2 9267 8500 Fax: +61 2 9267 8544	
Email: sydney@cox.com.au	
Architecture Planning Urban design Interior design Health facility design	
Cox Architecture Pty Ltd ACN 002 535 861	

OPERATOR:	FOUR POINTS BY SHERRATON
Level 2, 204 Clarence Street, Sydney 2000 Australia	
Tel: +61 2 9267 8500 Fax: +61 2 9267 8544	
Email: sydney@cox.com.au	
Architecture Planning Urban design Interior design Health facility design	
Cox Architecture Pty Ltd ACN 002 535 861	

161 SUSSEX STREET REDEVELOPMENT



A horizontal scale bar with tick marks and numbers 0, 2, 4, 6, 8, 10, and 20.

Drawing Title	
SLIP STREET DETAIL EAST ELEVATION	
Drawing Number	REV.
A-DA-0305	F
Scale	
1:200 @ A0	

