


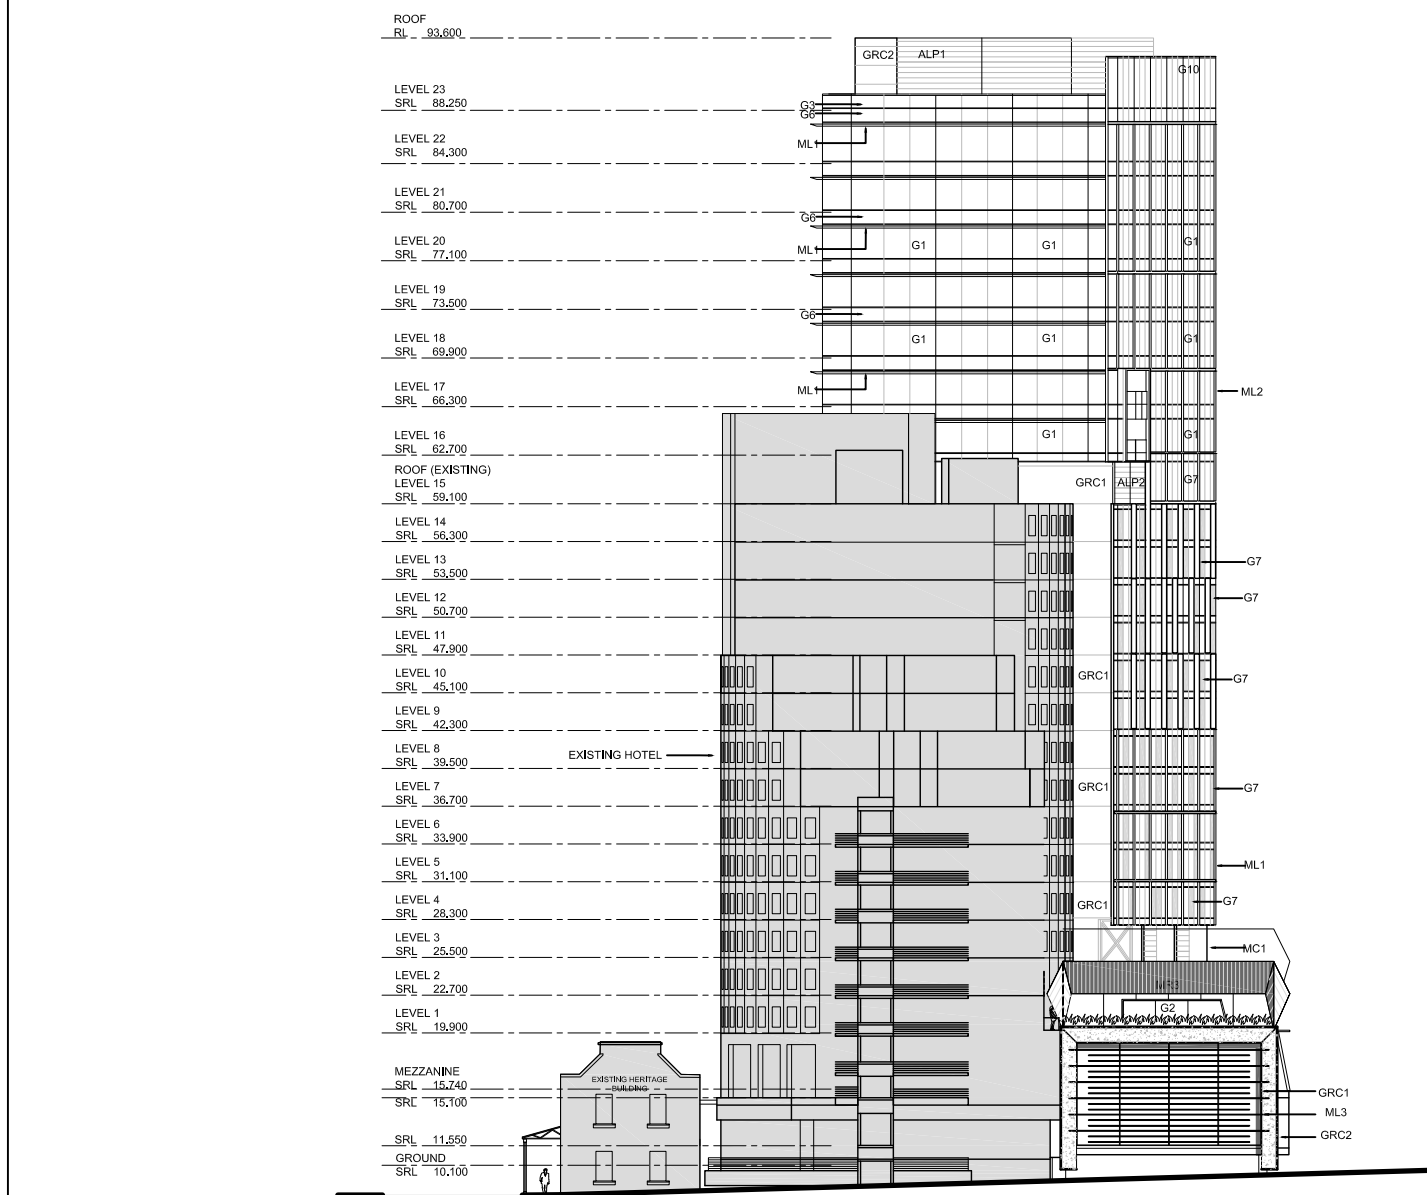


CODE	ITEM
ALP1	Mechanical louvers to roof top plants
ALP2	Mechanical louvers to plant rooms
C1	Slate paint system Type 2
G1	Performance curtain wall glazing
G2	Performance glazing to convention hall
G3	Fitted Glazing
G4	Balustrade Glazing
G5	Foyer glazing
G6	Colour Back Glass
G7	ShadowBox Glass-1
G8	ShadowBox Glass-2
G9	Colour back glass - dark blue
G10	Balustrade to Curtain Wall Glazing
GRC1	Glass fibre-reinforced Concrete Cladding
GRC2	Glass fibre-reinforced Concrete Cladding
MC1	Composite Aluminium Paneling - Colour 1
MC2	Composite Aluminium Paneling - Colour 2
MC3	Composite Aluminium Paneling - Colour 3
ML1	Horizontal metal sun screen
ML2	Vertical metal sun screen
ML3	Vertical custom metal sun screen
MR1	Metal roof sheeting
MR2	Metal roof sheeting
MR3	Metal roof sheeting
MR4	Metal roof sheeting
PC1	Precast Concrete
PX1	Powdercoating type 1
ST1	Sandstone Cladding

LOWER GND
SRL - 3,200

RL 0,000

01 NORTH ELEVATION

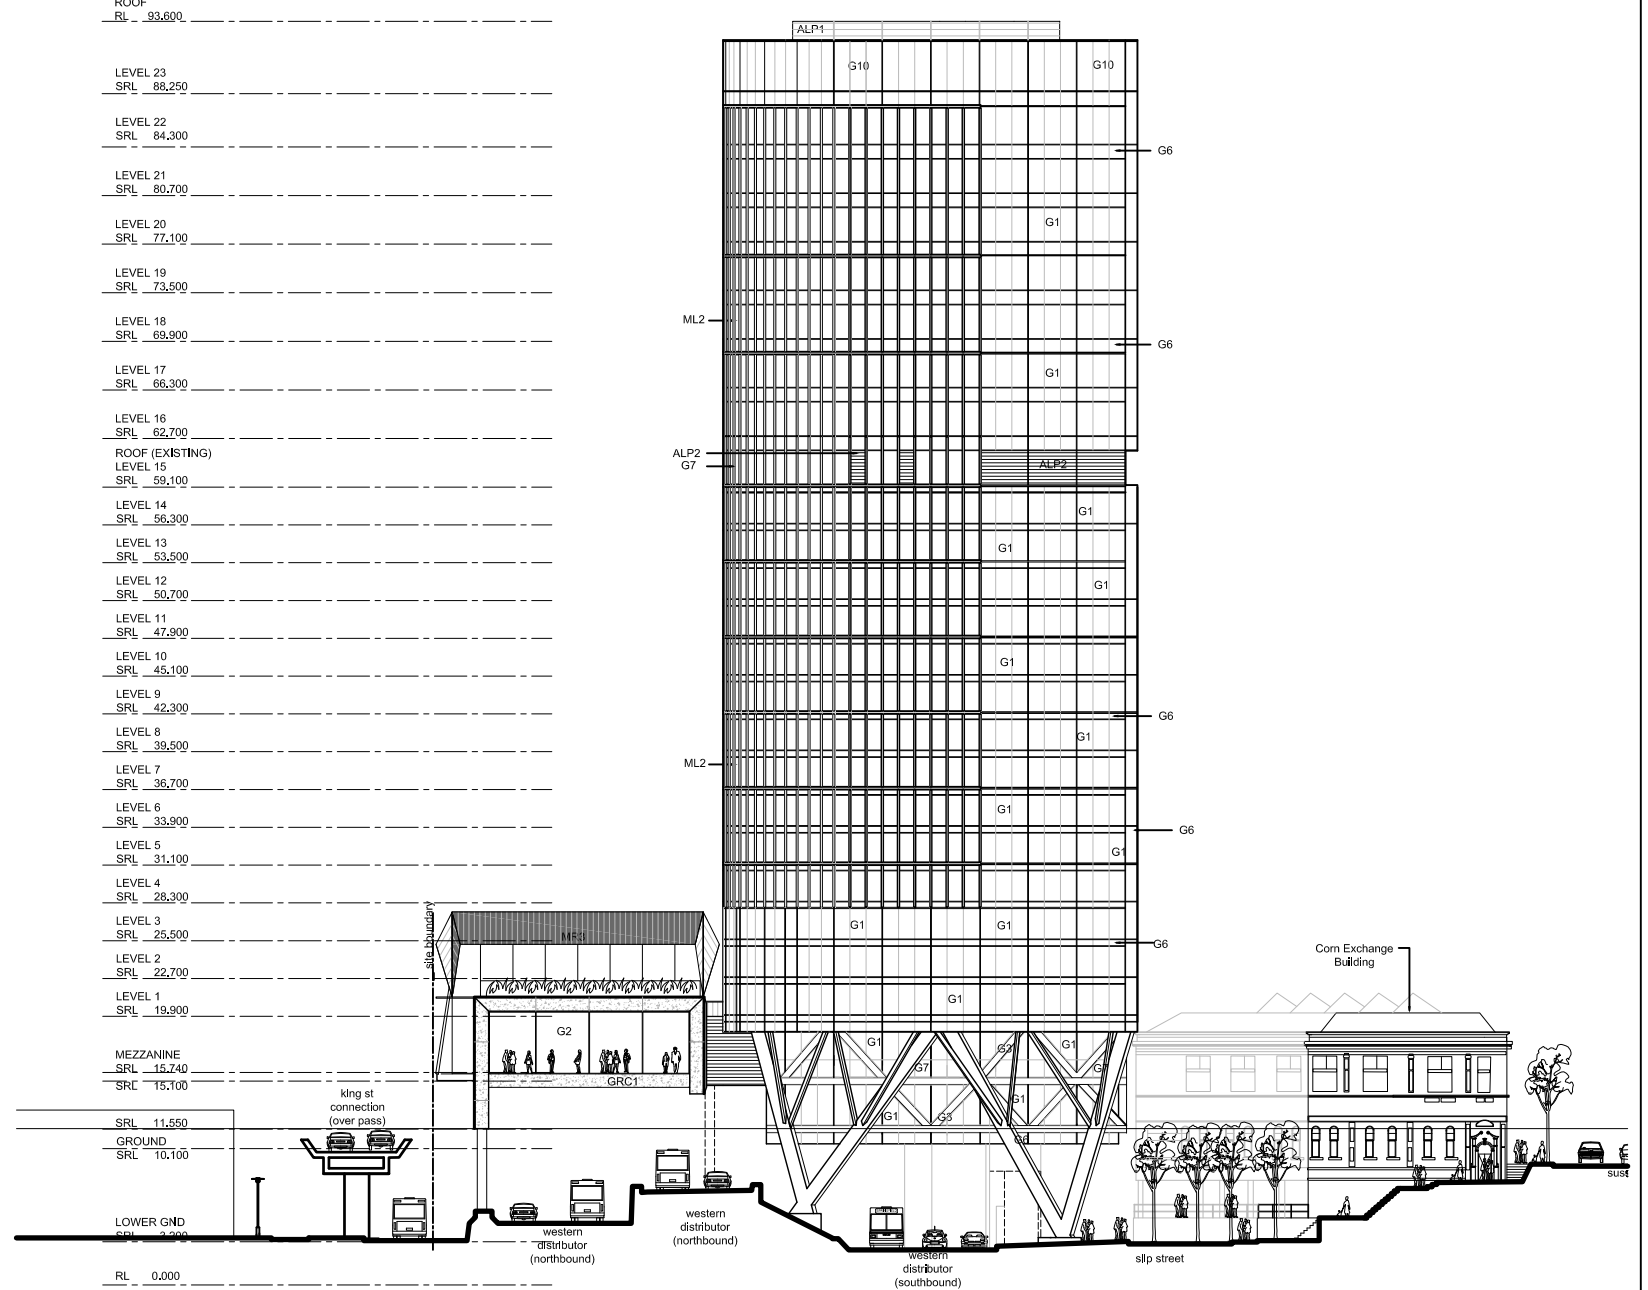

02 SOUTH ELEVATION

J	25.02.2013	END RESUBMISSION	RJ
H	22.02.2013	ISSUE FOR INFORMATION	RJ
G	15.02.2013	ISSUE FOR INFORMATION	RJ
F	11.02.2013	ISSUE FOR INFORMATION	RJ
REV	DATE	DESCRIPTION	BY

ARCHITECTS
Cox Richardson
Level 2, 254 Clarence Street, Sydney 2000 Australia
Tel: +61 2 9267 8599 Fax: +61 2 9264 5844
Email: sydney@cox.com.au
Architecture Planning Urban design Interior design Health facility design
Cox Architecture Pty Ltd ACN 002 535 891

COX

PROJECT MANAGER
savills project management


APPLICANT
GL InvestmentCo Pty Ltd ATF GL No 1 Trust

OPERATOR
FOUR POINTS
BY OPERATOR
Sydney Darling Harbour

161 SUSSEX STREET REDEVELOPMENT

Drawing Title
NORTH & SOUTH ELEVATION
Drawing Number
A-D4-0301
REV: J
Scale
1:200 @ A0

0 2 4 6 8 10 20m

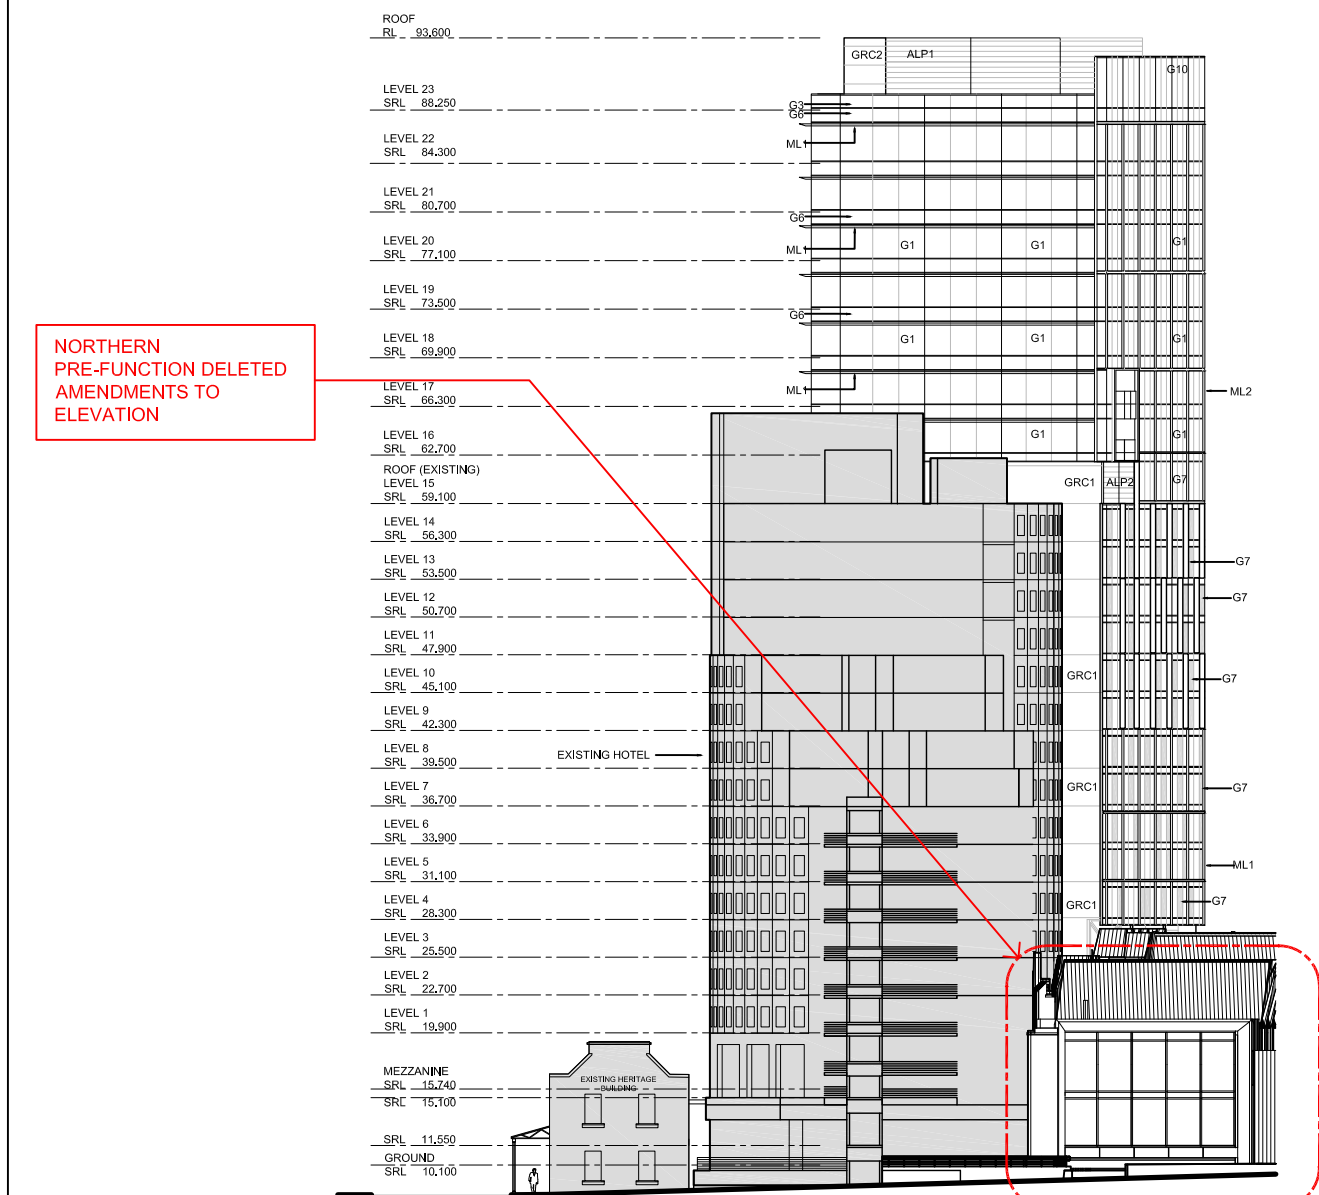


CODE	ITEM
ALP1	Mechanical louvers to roof top plants
ALP2	Mechanical louvers to plant rooms
C1	Slate paint system Type 2
G1	Performance curtain wall glazing
G2	Performance glazing to convention hall
G3	Fitted Glazing
G4	Balustrade Glazing
G5	Foyer glazing
G6	Colour Back Glass
G7	ShadowBox Glass-1
G8	ShadowBox Glass-2
G9	Colour back glass - dark blue
G10	Balustrade to Curtain Wall Glazing
GRC1	Glass fibre-reinforced Concrete Cladding
GRC2	Glass fibre-reinforced Concrete Cladding
MC1	Composite Aluminium Paneling - Colour 1
MC2	Composite Aluminium Paneling - Colour 2
MC3	Composite Aluminium Paneling - Colour 3
ML1	Horizontal metal sun screen
ML2	Vertical metal sun screen
ML3	Vertical custom metal sun screen
MR1	Metal roof sheeting
MR2	Metal roof sheeting
MR3	Metal roof sheeting
MR4	Metal roof sheeting
PC1	Precast Concrete
PX1	Powdercoating type 1
ST1	Sandstone Cladding

LOWER GND
SRL - 3,200

RL 0,000

01 NORTH ELEVATION

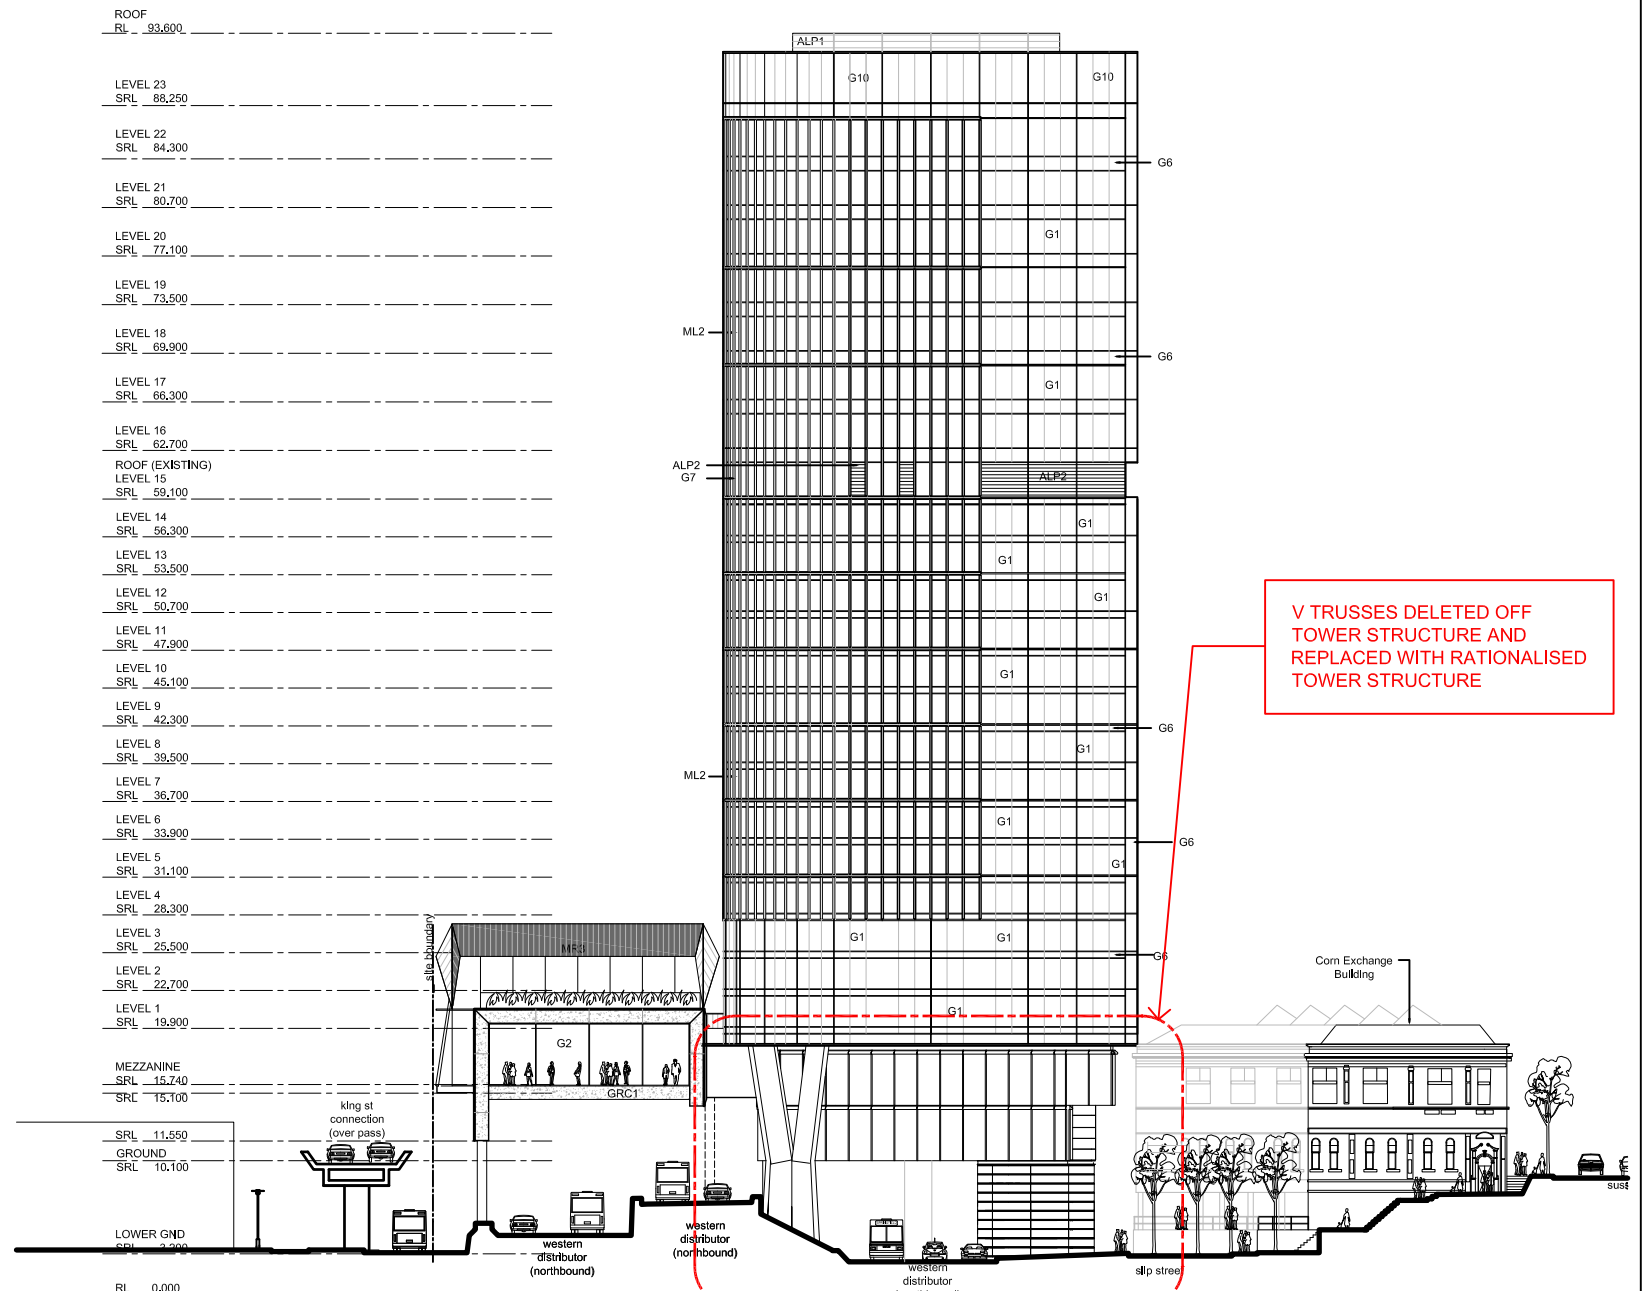

02 SOUTH ELEVATION

K	15.02.2014	REVISED & ISSUED FOR SECTION 96	RJ
J	25.02.2013	END RESUBMISSION	RJ
H	22.02.2013	ISSUE FOR INFORMATION	RJ
G	15.02.2013	ISSUE FOR INFORMATION	RJ
F	11.02.2013	ISSUE FOR INFORMATION	RJ
REV	DATE	DESCRIPTION	BY

ARCHITECTS
Cox Richardson
Level 2, 254 Clarence Street, Sydney 2000 Australia
Tel: +61 2 9267 8599 Fax: +61 2 9264 5844
Email: sydney@cox.com.au
Architecture Planning Urban design Interior design Health facility design
Cox Architecture Pty Ltd ACN 002 535 891

COX

PROJECT MANAGER
savills project management

APPLICANT
GL InvestmentCo Pty Ltd ATF GL No 1 Trust

OPERATOR
FOUR POINTS
BY OPERATOR
Sydney Darling Harbour

161 SUSSEX STREET REDEVELOPMENT

Drawing Title
NORTH & SOUTH ELEVATION
Drawing Number
A-D4-0301
REV: K
Scale
1:200 @ A0

0 2 4 6 8 10 20m