


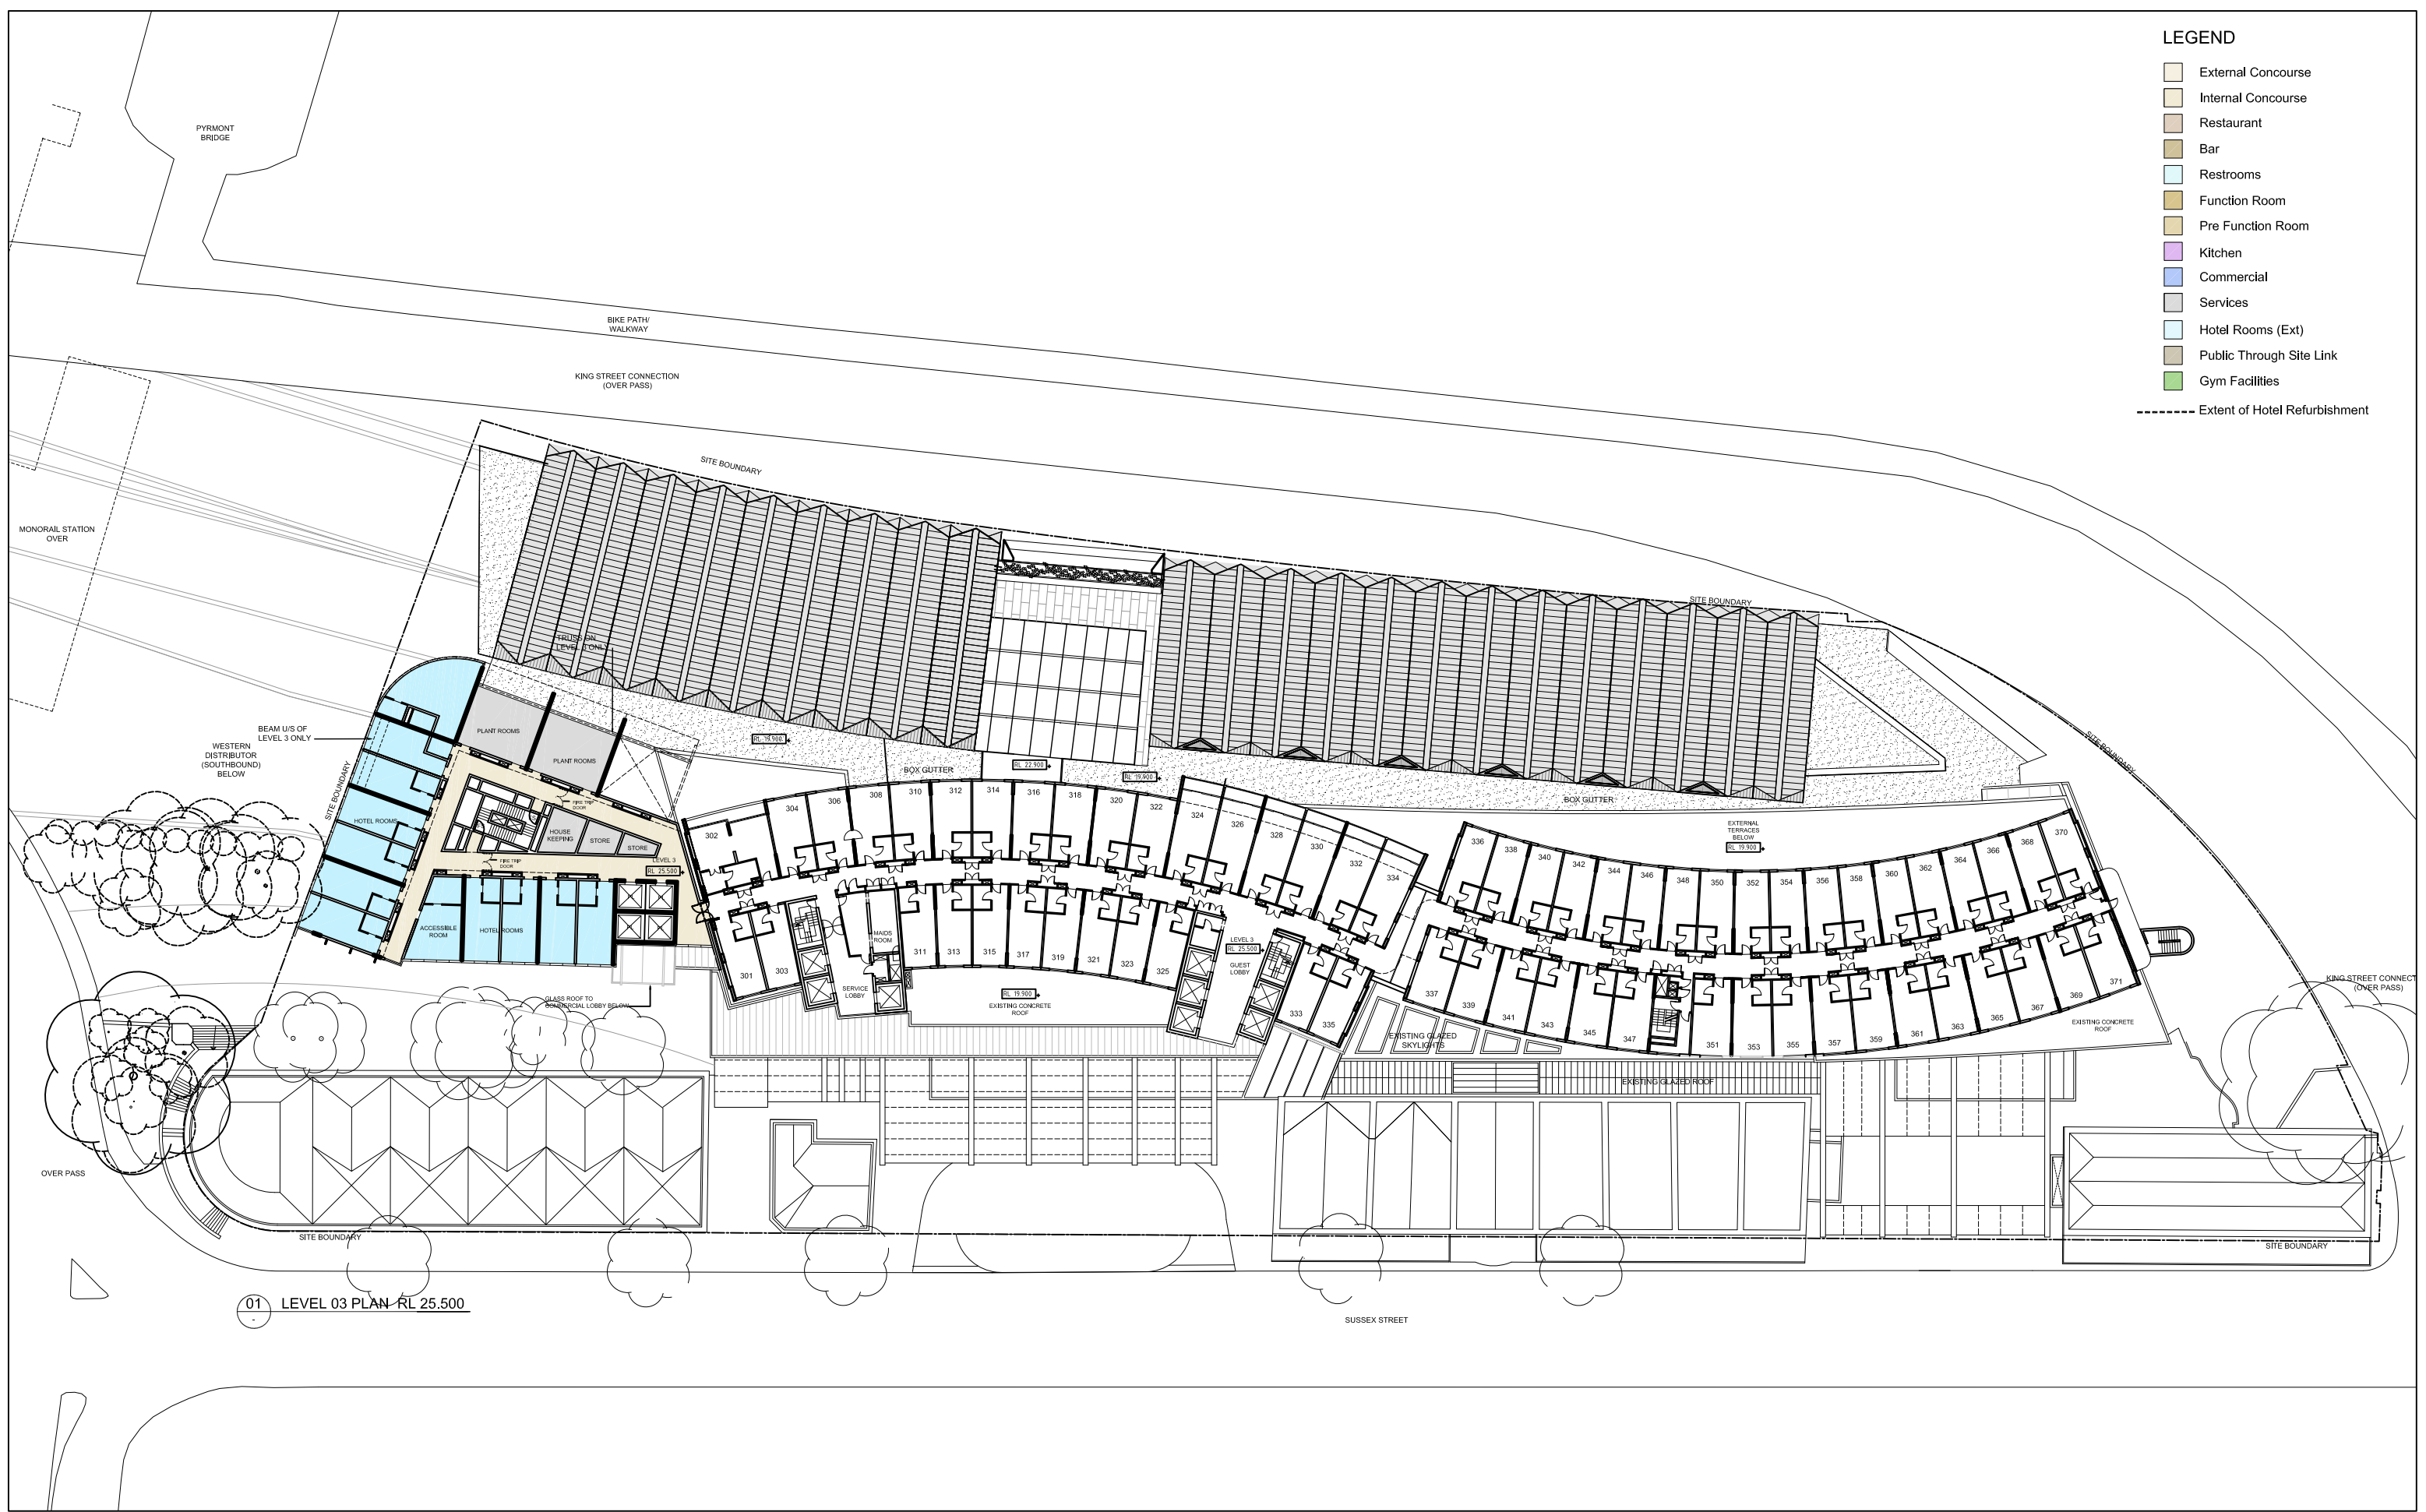


K 05.03.2013 EIS RESUBMISSION RJ		ARCHITECTS: Cox Richardson Level 2, 204 Clarence Street, Sydney 2000 Australia Tel: 612 5267 5559 Fax: 612 5264 5844 Email: sydney@cox.com.au Cox Architecture Pty Ltd ACN 002 535 891	PROJECT MANAGER: savills project management	APPLICANT: GL InvestmentCo Pty Ltd ATF GL No 1 Trust	OPERATOR: FOUR POINTS BY SHERATON Sydney Darling Harbour	161 SUSSEX STREET REDEVELOPMENT	Drawing Title: LEVEL 03 FLOOR PLAN	Drawing Number: ACA-4205	REV: K
J 22.02.2013 ISSUE FOR INFORMATION RJ									
H 15.02.2013 ISSUE FOR INFORMATION RJ									
G 11.02.2013 ISSUE FOR INFORMATION RJ									
REV DATE DESCRIPTION BY									

0 2 4 6 8 10 20m


Scale: 1:200 @ A0



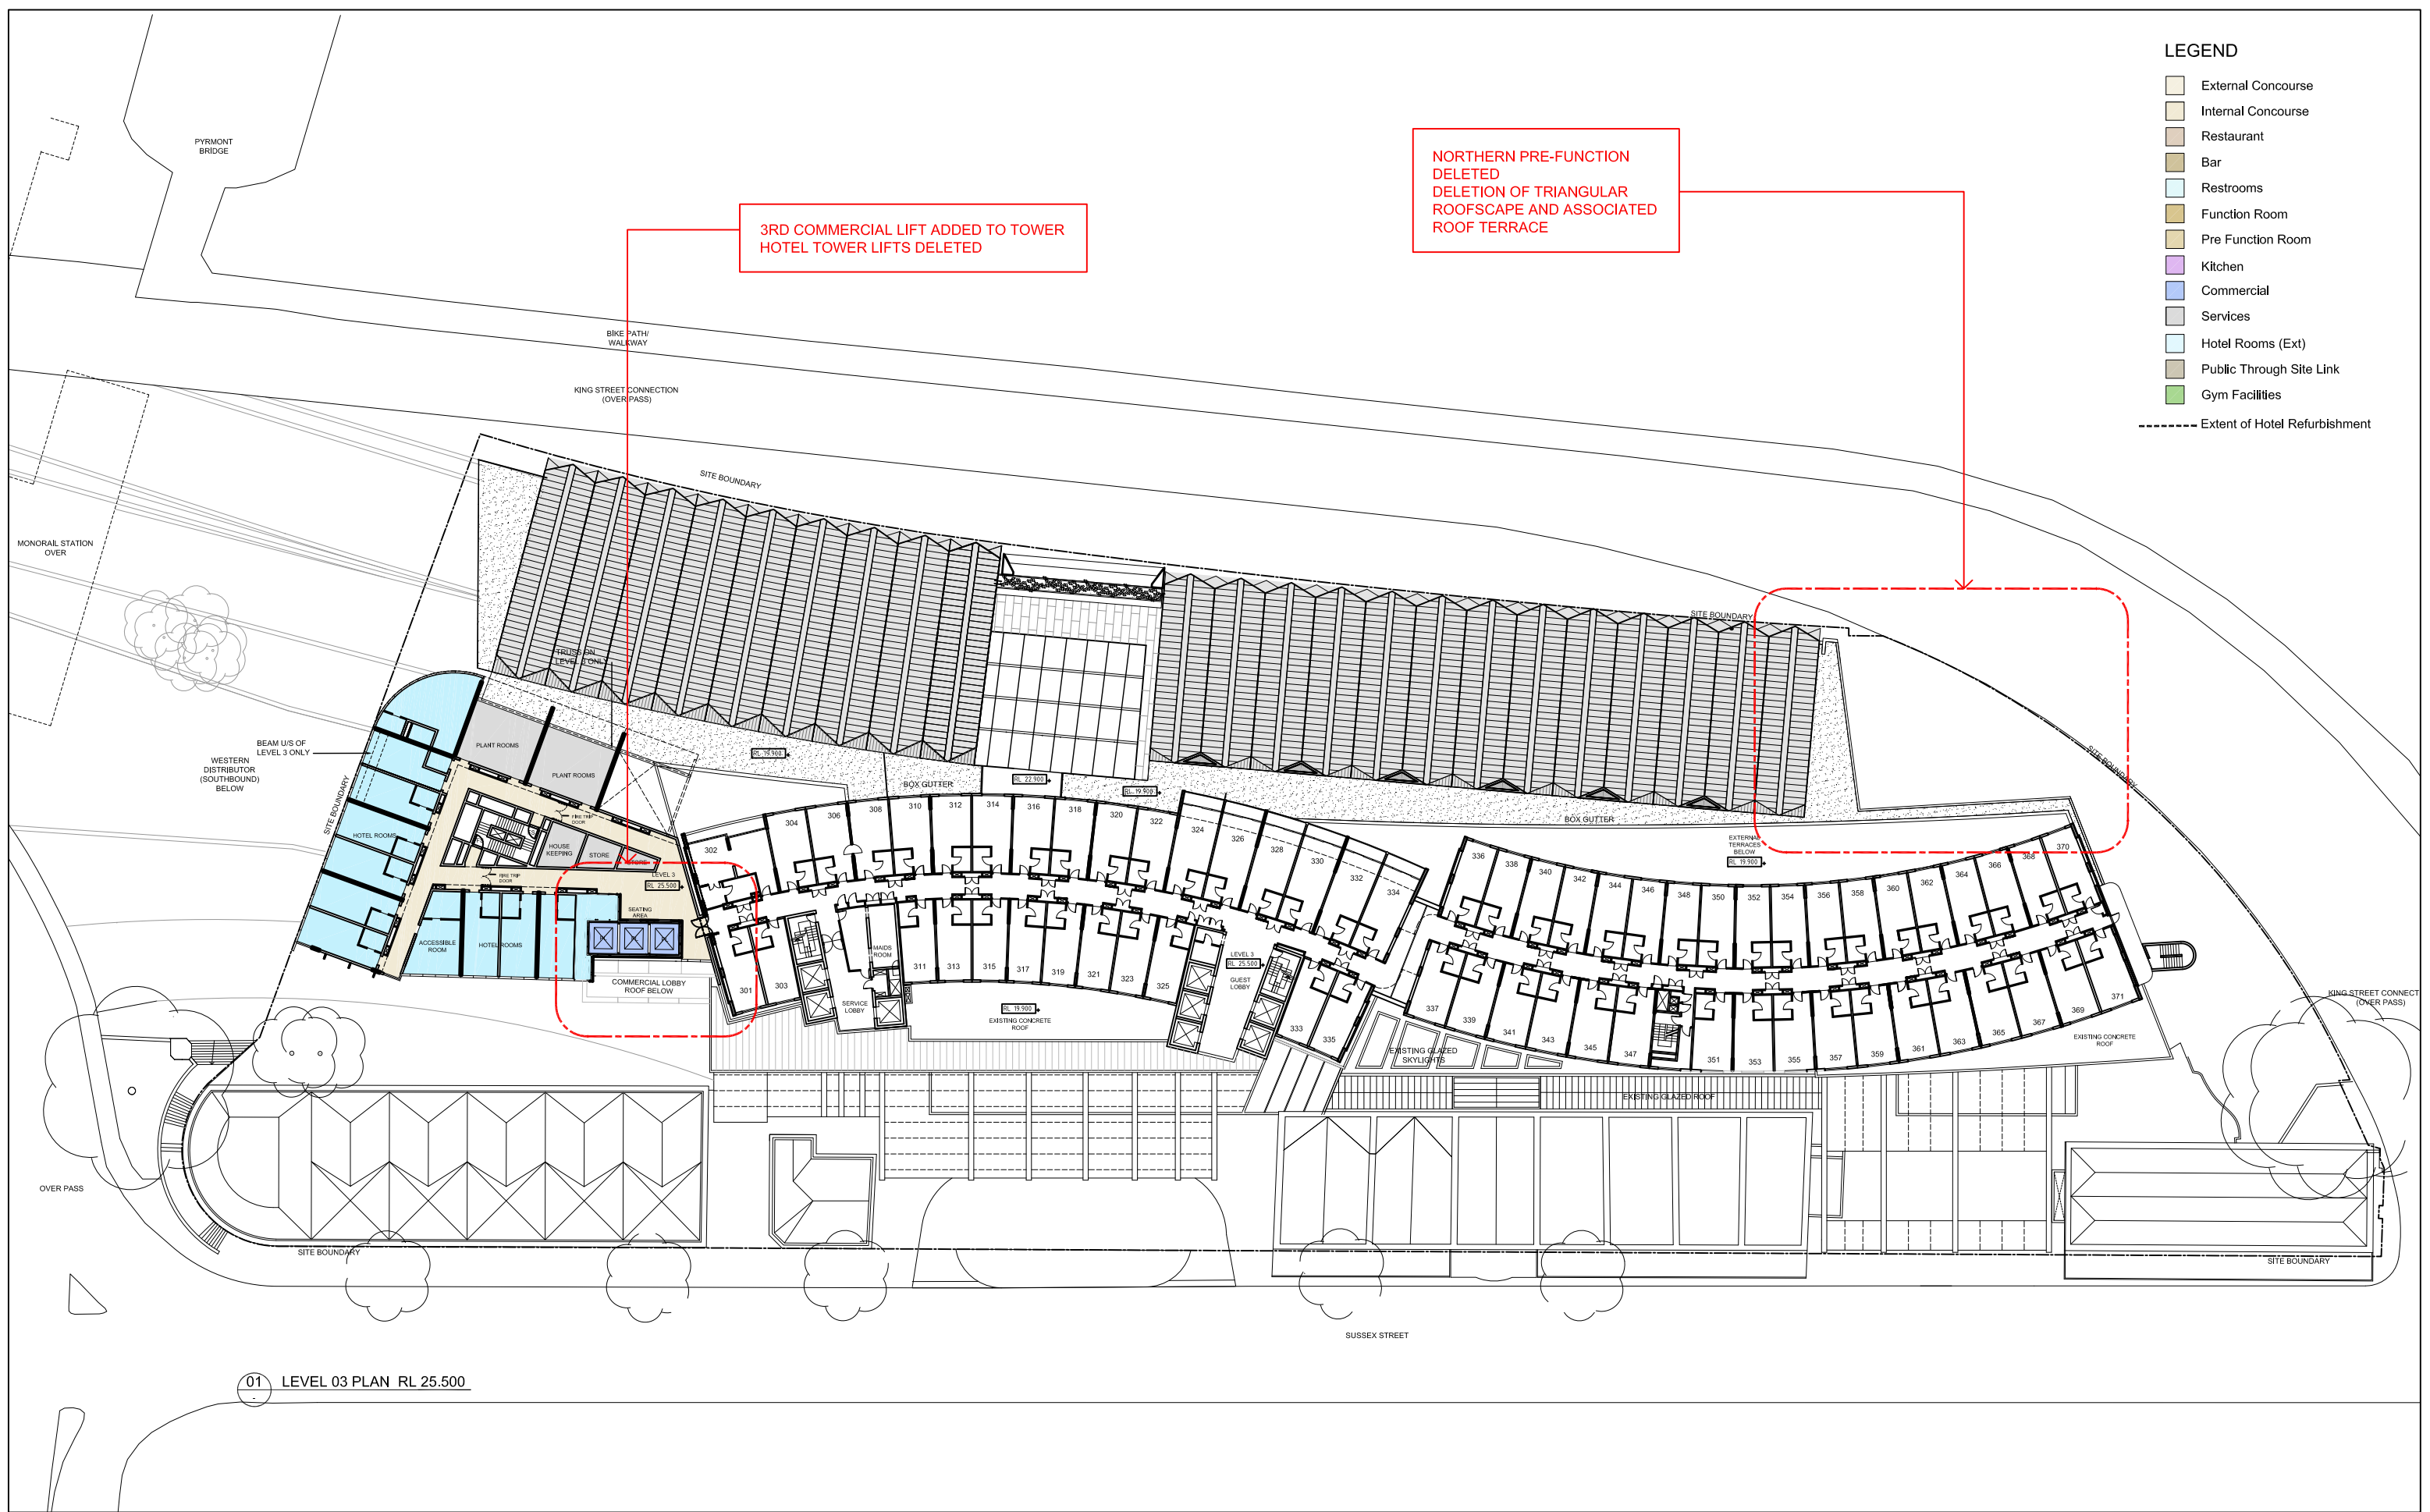


L	05.02.2014	REVISED & ISSUED FOR SECTION 98	RJ		ARCHITECTS: Cox Richardson Level 2, 204 Clarence Street, Sydney 2000 Australia Tel: 612 5267 5559 Fax: 612 5264 5844 Email: sydney@cox.com.au Cox Architecture Pty Ltd ACN 002 535 891	PROJECT MANAGER: savills project management	APPLICANT: GL InvestmentCo Pty Ltd ATF GL No 1 Trust	OPERATOR: FOUR POINTS BY SHERATON Sydney Darling Harbour	161 SUSSEX STREET REDEVELOPMENT	Drawing Title LEVEL 03 FLOOR PLAN	Drawing Number ACA-4205	REV: L	
K	05.03.2013	EIS RESUBMISSION	RJ										
J	22.02.2013	ISSUE FOR INFORMATION	RJ										
H	15.02.2013	ISSUE FOR INFORMATION	RJ										
G	11.02.2013	ISSUE FOR INFORMATION	RJ										
REV	DATE	DESCRIPTION	BY										



Scale: 1:200 @ A0

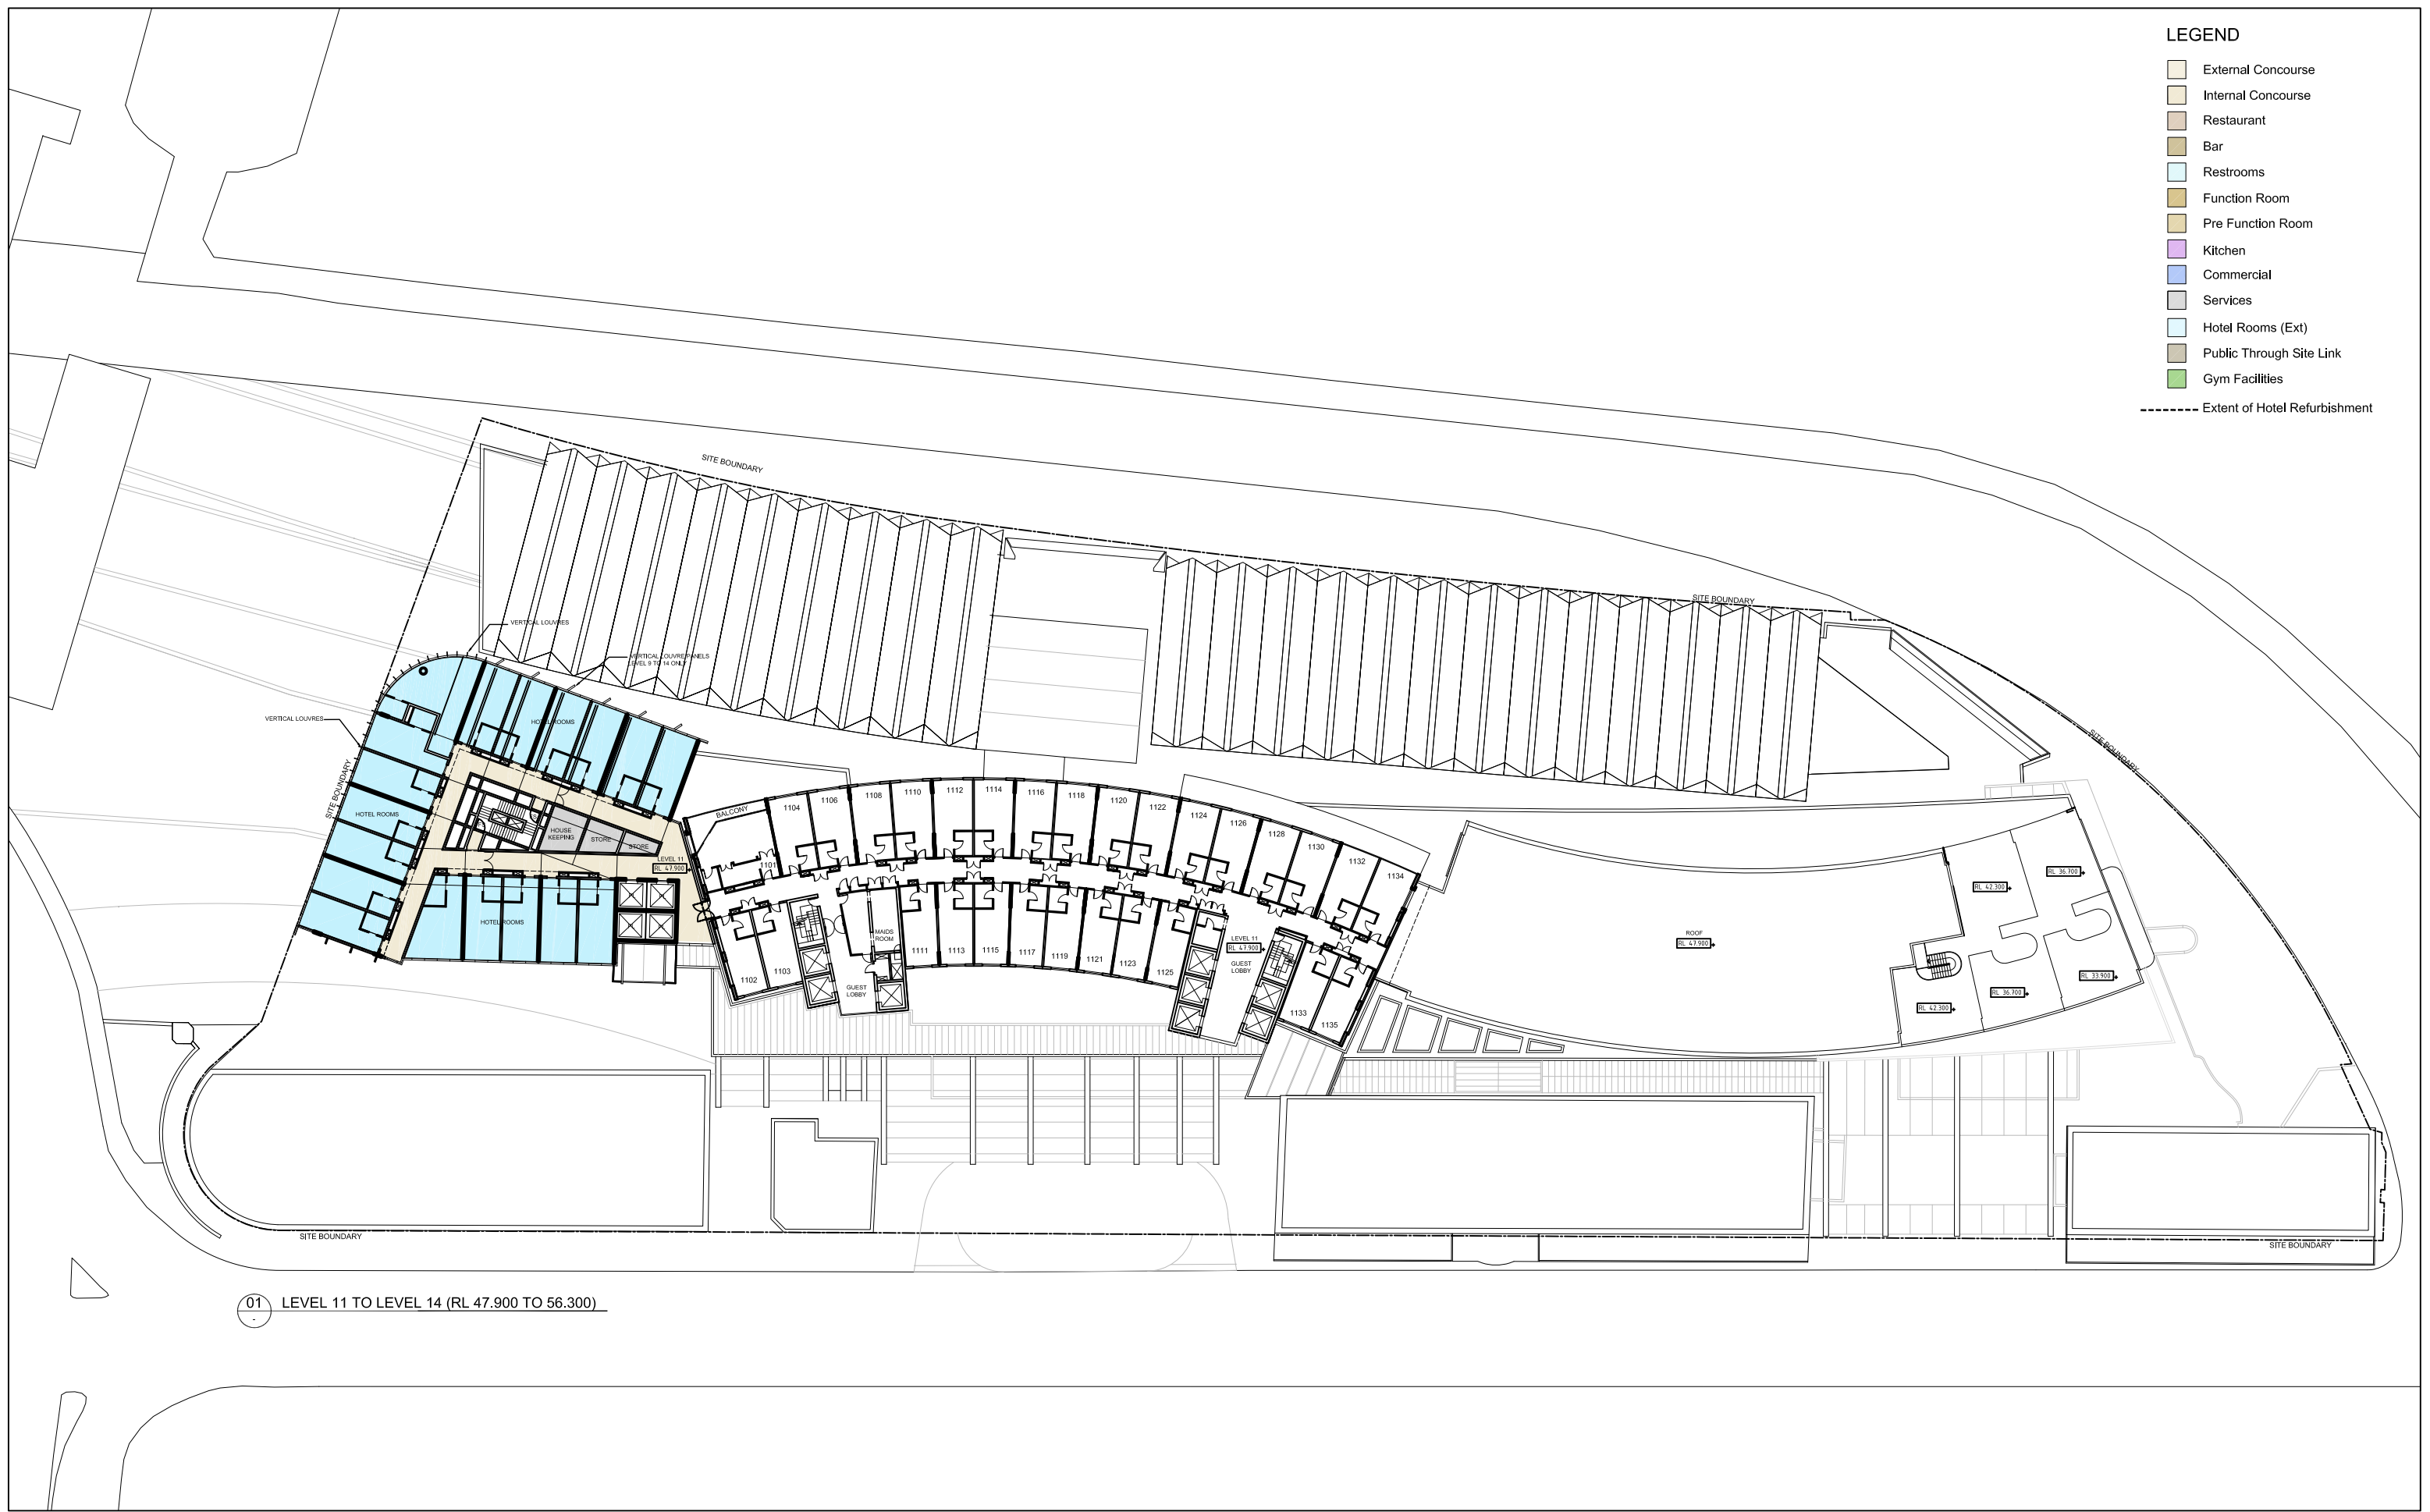

<table><tr><td>K</td><td>05.03.2013</td><td>EIS RESUBMISSION</td><td>RJ</td></tr><tr><td>J</td><td>15.02.2013</td><td>ISSUE FOR INFORMATION</td><td>RJ</td></tr><tr><td>H</td><td>15.02.2013</td><td>ISSUE FOR INFORMATION</td><td>RJ</td></tr><tr><td>G</td><td>11.02.2013</td><td>ISSUE FOR INFORMATION</td><td>RJ</td></tr><tr><td>REV</td><td>DATE</td><td>DESCRIPTION</td><td>BY</td></tr></table>				K	05.03.2013	EIS RESUBMISSION	RJ	J	15.02.2013	ISSUE FOR INFORMATION	RJ	H	15.02.2013	ISSUE FOR INFORMATION	RJ	G	11.02.2013	ISSUE FOR INFORMATION	RJ	REV	DATE	DESCRIPTION	BY	<table><tr><td>ARCHITECTS:</td><td>Cox Richardson Level 2, 204 Clarence Street, Sydney 2000 Australia Tel: +61 2 2007 8500 Fax: +61 2 2004 5844 Email: sydney@cox.com.au Architecture Planning Urban design Interior design Health facility design Cox Architecture Pty Ltd ACN 002 535 861</td></tr><tr><td>PROJECT MANAGER:</td><td>savills project management</td></tr></table>		ARCHITECTS:	Cox Richardson Level 2, 204 Clarence Street, Sydney 2000 Australia Tel: +61 2 2007 8500 Fax: +61 2 2004 5844 Email: sydney@cox.com.au Architecture Planning Urban design Interior design Health facility design Cox Architecture Pty Ltd ACN 002 535 861	PROJECT MANAGER:	savills project management	<table><tr><td>APPLICANT:</td><td>GL InvestmentCo Pty Ltd ATF GL No 1 Trust</td></tr><tr><td>OPERATOR:</td><td>FOUR POINTS BY SHERATON Savills Building Australia</td></tr></table>		APPLICANT:	GL InvestmentCo Pty Ltd ATF GL No 1 Trust	OPERATOR:	FOUR POINTS BY SHERATON Savills Building Australia	<table><tr><td colspan="2">161 SUSSEX STREET REDEVELOPMENT</td></tr><tr><td>Drawing Title</td><td>LEVEL 11 TO LEVEL 14 - TYPICAL FLOOR PLAN</td></tr><tr><td>Drawing Number</td><td>A04-0207</td></tr><tr><td>Scale</td><td>1:200 @ A0</td></tr><tr><td>REV:</td><td>K</td></tr></table> 0 30 60 90 120 30m		161 SUSSEX STREET REDEVELOPMENT		Drawing Title	LEVEL 11 TO LEVEL 14 - TYPICAL FLOOR PLAN	Drawing Number	A04-0207	Scale	1:200 @ A0	REV:	K
K	05.03.2013	EIS RESUBMISSION	RJ	
J	15.02.2013	ISSUE FOR INFORMATION	RJ	
H	15.02.2013	ISSUE FOR INFORMATION	RJ	
G	11.02.2013	ISSUE FOR INFORMATION	RJ	
REV	DATE	DESCRIPTION	BY	
ARCHITECTS:	Cox Richardson Level 2, 204 Clarence Street, Sydney 2000 Australia Tel: +61 2 2007 8500 Fax: +61 2 2004 5844 Email: sydney@cox.com.au Architecture Planning Urban design Interior design Health facility design Cox Architecture Pty Ltd ACN 002 535 861	
PROJECT MANAGER:	savills project management	
APPLICANT:	GL InvestmentCo Pty Ltd ATF GL No 1 Trust	
OPERATOR:	FOUR POINTS BY SHERATON Savills Building Australia	
161 SUSSEX STREET REDEVELOPMENT	
Drawing Title	LEVEL 11 TO LEVEL 14 - TYPICAL FLOOR PLAN	
Drawing Number	A04-0207	
Scale	1:200 @ A0	
REV:	K	

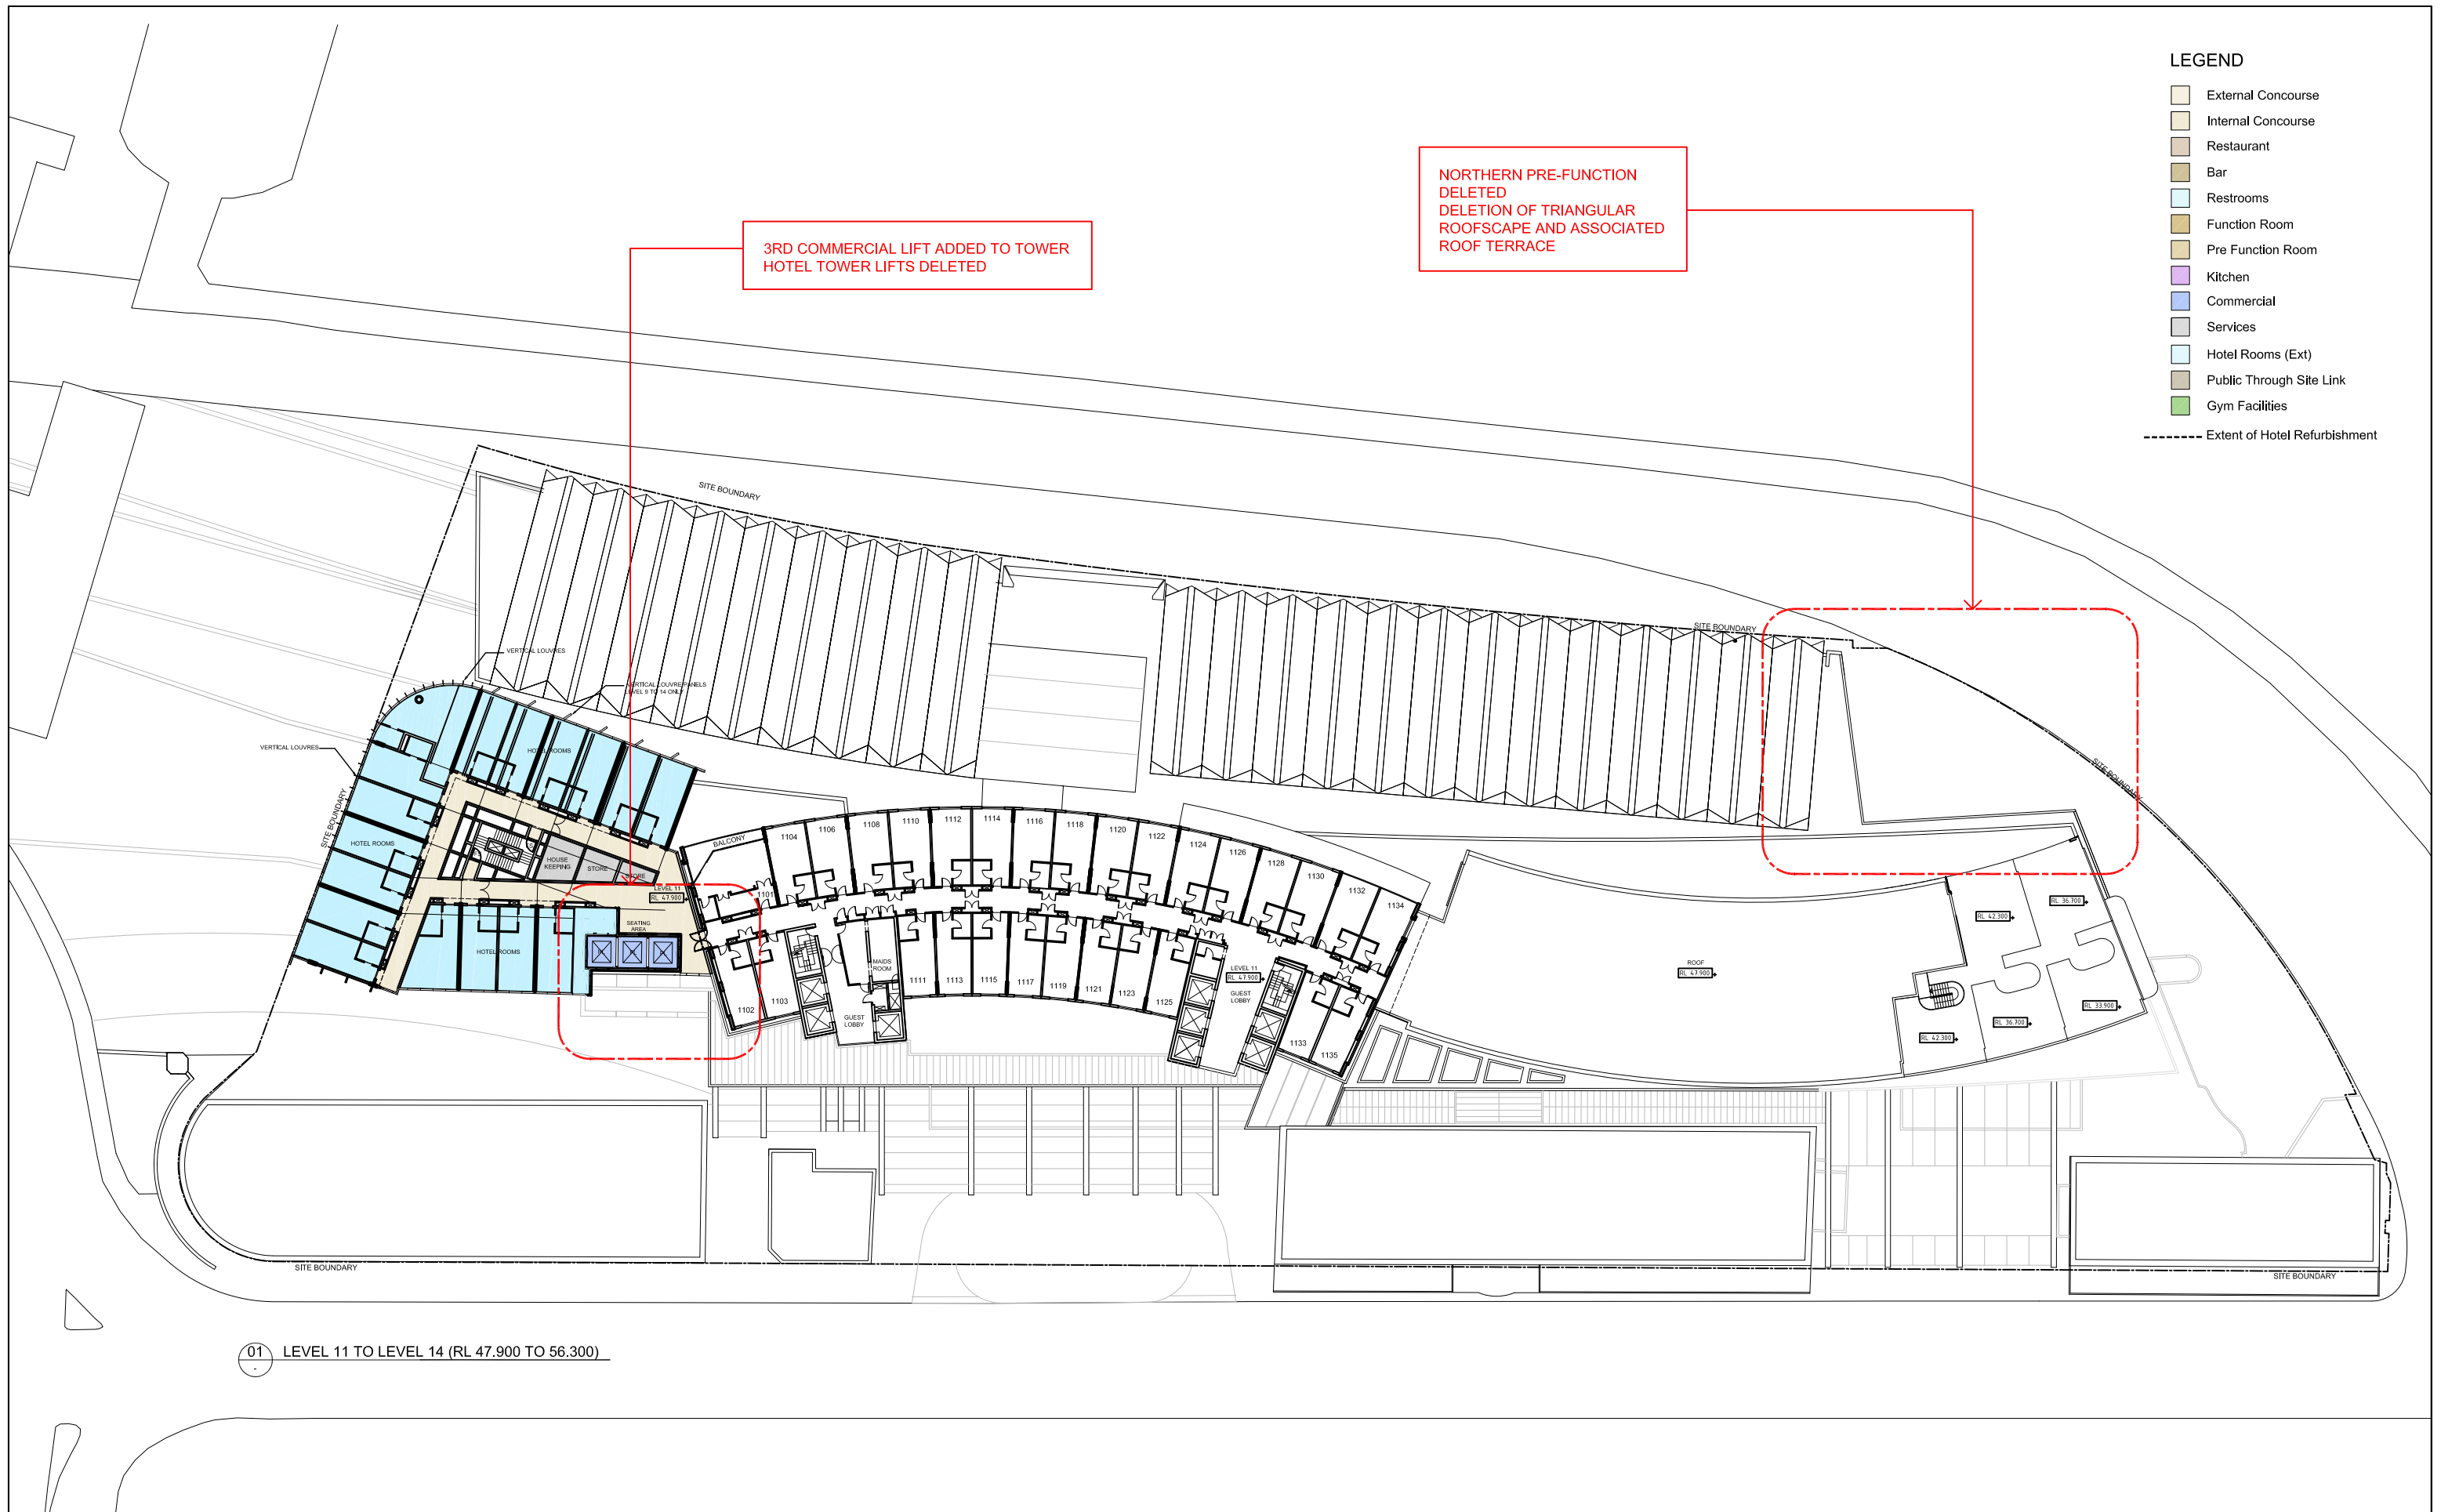

<table><tr><td>L</td><td>05.02.2014</td><td>REVISED & ISSUED FOR SECTION 96</td><td>RJ</td></tr><tr><td>K</td><td>05.03.2013</td><td>EIS RESUBMISSION</td><td>RJ</td></tr><tr><td>J</td><td>15.02.2013</td><td>ISSUE FOR INFORMATION</td><td>RJ</td></tr><tr><td>H</td><td>15.02.2013</td><td>ISSUE FOR INFORMATION</td><td>RJ</td></tr><tr><td>G</td><td>11.02.2013</td><td>ISSUE FOR INFORMATION</td><td>RJ</td></tr><tr><td>REV</td><td>DATE</td><td>DESCRIPTION</td><td>BY</td></tr></table>				L	05.02.2014	REVISED & ISSUED FOR SECTION 96	RJ	K	05.03.2013	EIS RESUBMISSION	RJ	J	15.02.2013	ISSUE FOR INFORMATION	RJ	H	15.02.2013	ISSUE FOR INFORMATION	RJ	G	11.02.2013	ISSUE FOR INFORMATION	RJ	REV	DATE	DESCRIPTION	BY	<table><tr><td>ARCHITECTS:</td><td>Cox Richardson Level 2, 204 Clarence Street, Sydney 2000 Australia Tel: +61 2 2007 8500 Fax: +61 2 2004 5844 Email: sydney@cox.com.au Architecture Planning Urban design Interior design Health facility design Cox Architecture Pty Ltd ACN 002 535 861</td></tr><tr><td>PROJECT MANAGER:</td><td>savills project management</td></tr></table>				ARCHITECTS:	Cox Richardson Level 2, 204 Clarence Street, Sydney 2000 Australia Tel: +61 2 2007 8500 Fax: +61 2 2004 5844 Email: sydney@cox.com.au Architecture Planning Urban design Interior design Health facility design Cox Architecture Pty Ltd ACN 002 535 861	PROJECT MANAGER:	savills project management	<table><tr><td>APPLICANT:</td><td>GL InvestmentCo Pty Ltd ATF GL No 1 Trust</td></tr><tr><td>OPERATOR:</td><td>FOUR POINTS BY SHERATON Savills Building Australia</td></tr></table>				APPLICANT:	GL InvestmentCo Pty Ltd ATF GL No 1 Trust	OPERATOR:	FOUR POINTS BY SHERATON Savills Building Australia	<table><tr><td colspan="2">161 SUSSEX STREET REDEVELOPMENT</td></tr><tr><td colspan="2"></td></tr><tr><td>Scale:</td><td>1:200 @ A0</td></tr><tr><td>Drawing Title:</td><td>LEVEL 11 TO LEVEL 14 - TYPICAL FLOOR PLAN</td></tr><tr><td>Drawing Number:</td><td>A04-0207</td></tr><tr><td>REV:</td><td>L</td></tr></table>				161 SUSSEX STREET REDEVELOPMENT				Scale:	1:200 @ A0	Drawing Title:	LEVEL 11 TO LEVEL 14 - TYPICAL FLOOR PLAN	Drawing Number:	A04-0207	REV:	L	<table><tr><td colspan="2"></td></tr></table>					
L	05.02.2014	REVISED & ISSUED FOR SECTION 96	RJ	
K	05.03.2013	EIS RESUBMISSION	RJ	
J	15.02.2013	ISSUE FOR INFORMATION	RJ	
H	15.02.2013	ISSUE FOR INFORMATION	RJ	
G	11.02.2013	ISSUE FOR INFORMATION	RJ	
REV	DATE	DESCRIPTION	BY	
ARCHITECTS:	Cox Richardson Level 2, 204 Clarence Street, Sydney 2000 Australia Tel: +61 2 2007 8500 Fax: +61 2 2004 5844 Email: sydney@cox.com.au Architecture Planning Urban design Interior design Health facility design Cox Architecture Pty Ltd ACN 002 535 861	
PROJECT MANAGER:	savills project management	
APPLICANT:	GL InvestmentCo Pty Ltd ATF GL No 1 Trust	
OPERATOR:	FOUR POINTS BY SHERATON Savills Building Australia	
161 SUSSEX STREET REDEVELOPMENT	
	
Scale:	1:200 @ A0	
Drawing Title:	LEVEL 11 TO LEVEL 14 - TYPICAL FLOOR PLAN	
Drawing Number:	A04-0207	
REV:	L	
	

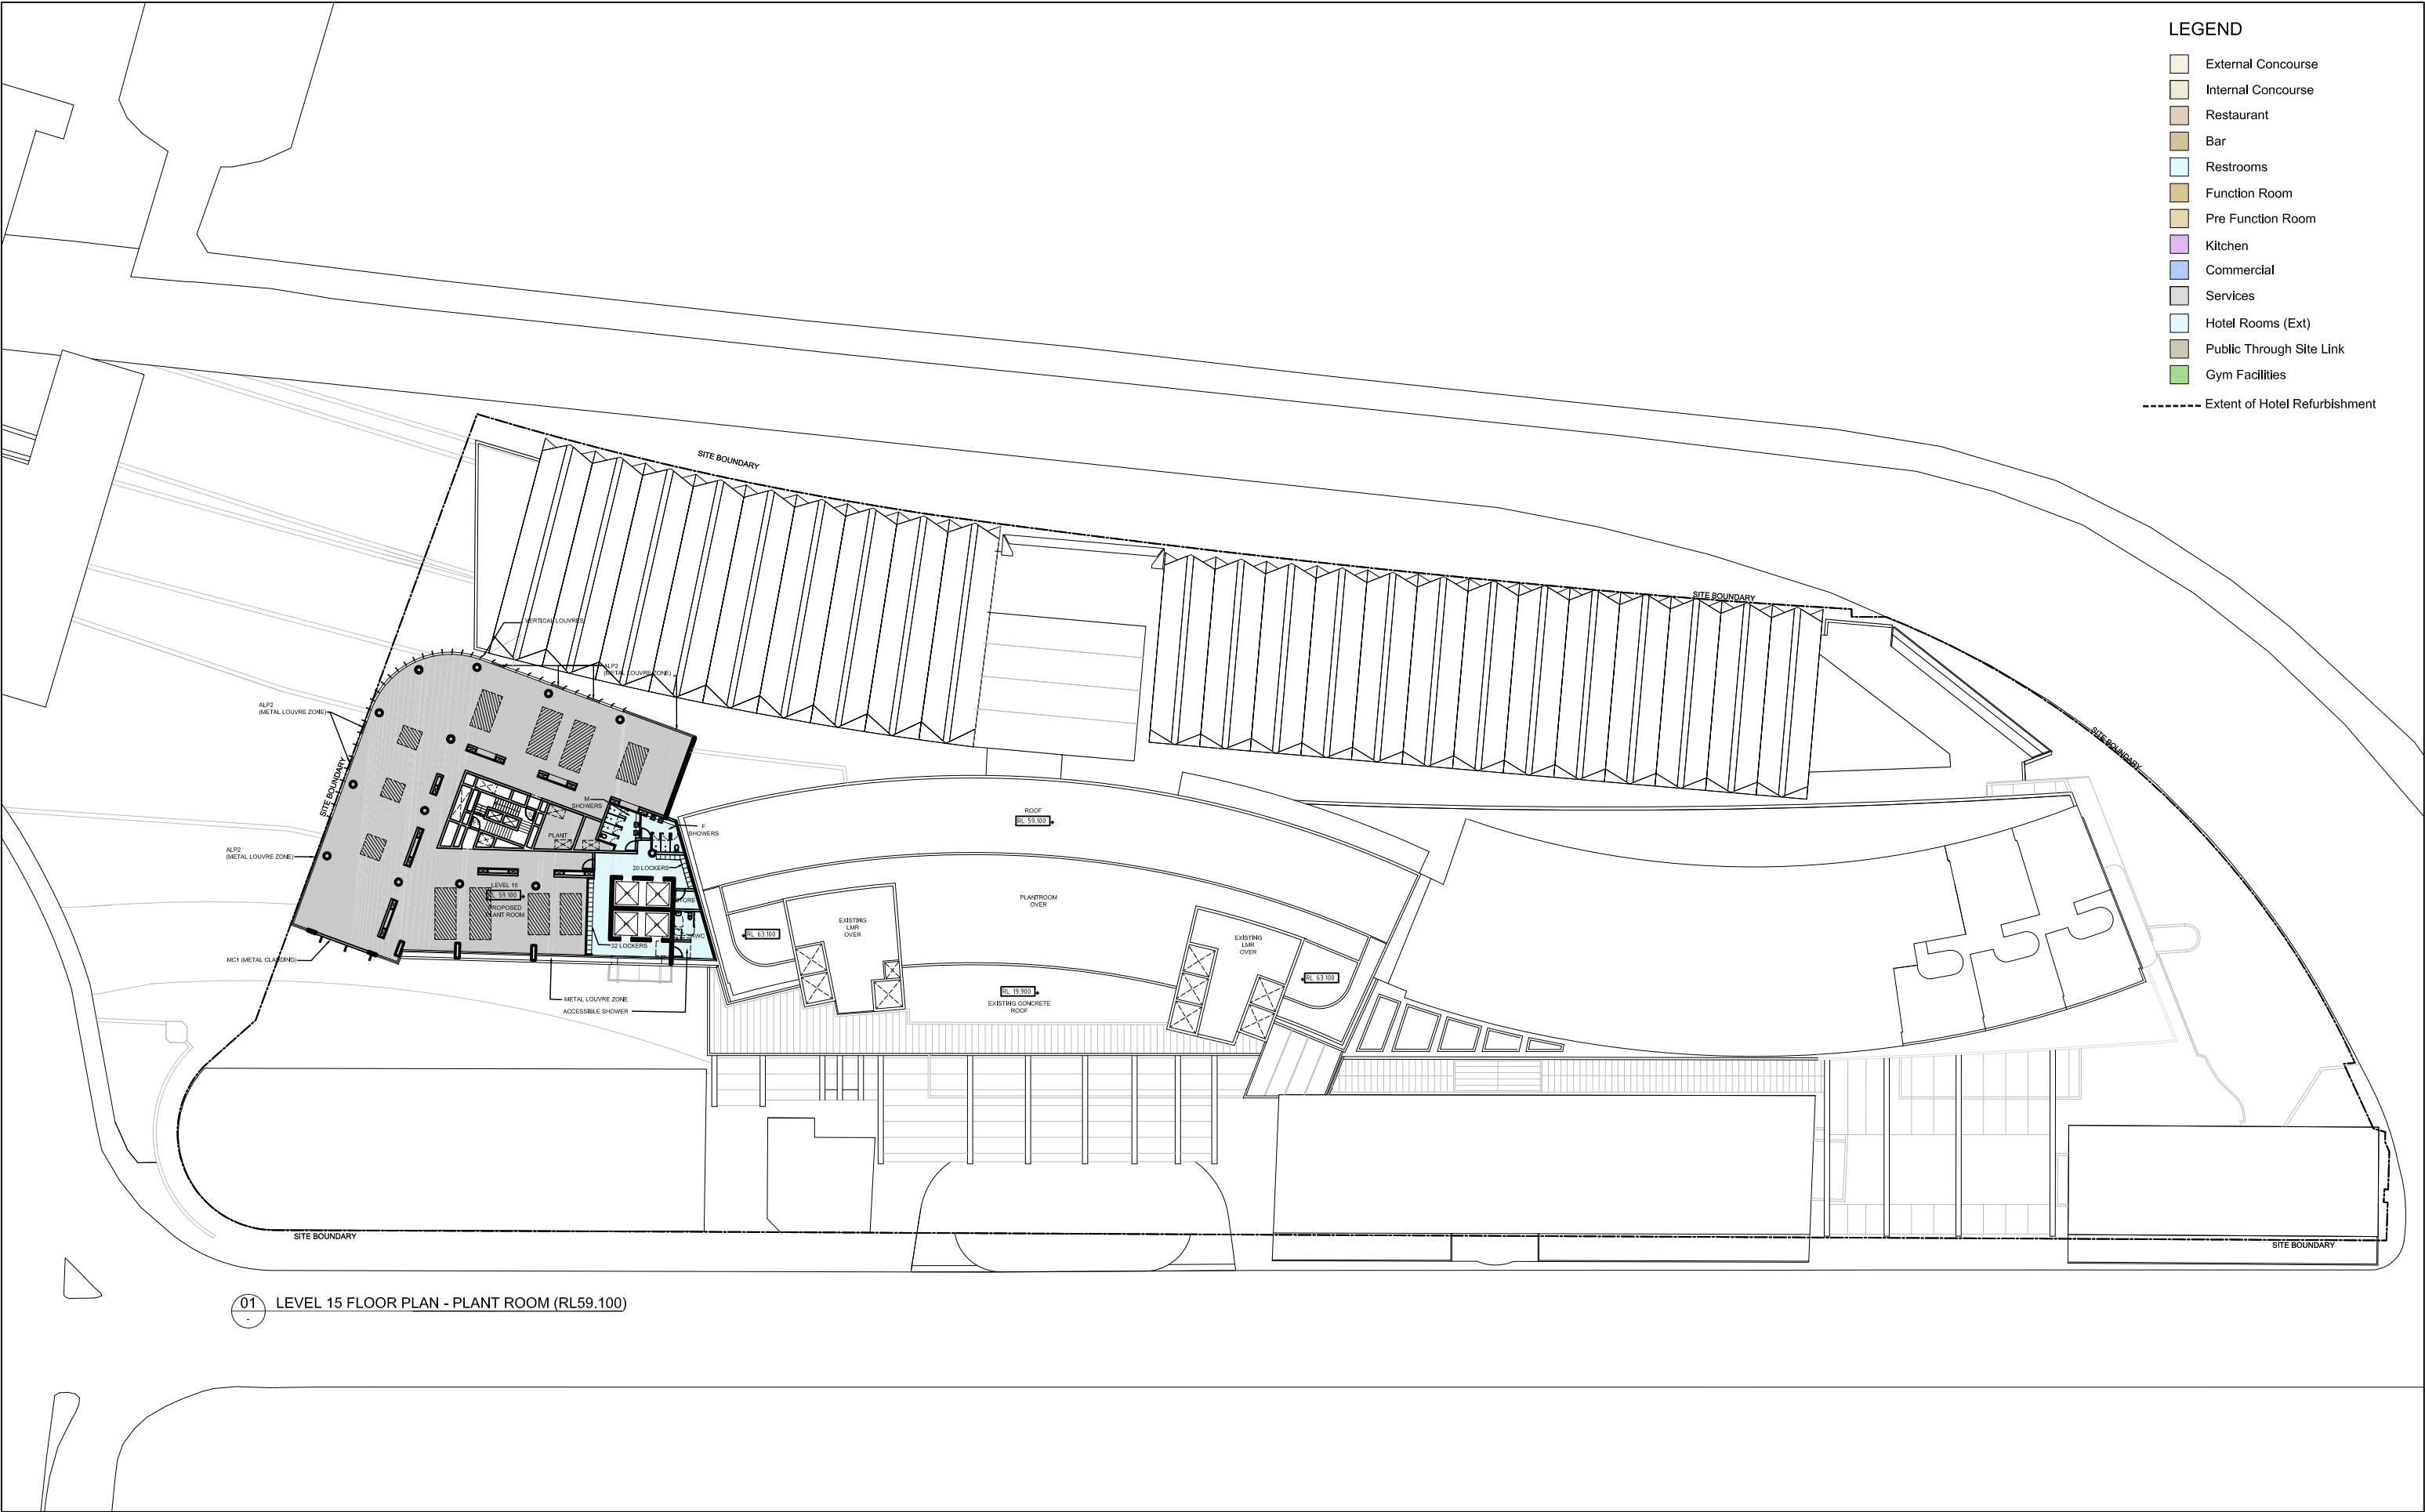

- LEGEND
- External Concourse
 - Internal Concourse
 - Restaurant
 - Bar
 - Restrooms
 - Function Room
 - Pre Function Room
 - Kitchen
 - Commercial
 - Services
 - Hotel Rooms (Ext)
 - Public Through Site Link
 - Gym Facilities
 - Extent of Hotel Refurbishment

M	15.05.2013	SHOWERS ADDED	RJ
L	15.03.2013	EIS RESUBMISSION	RJ
K	15.02.2013	ISSUE FOR INFORMATION	RJ
J	15.02.2013	ISSUE FOR INFORMATION	RJ
REV	DATE	DESCRIPTION	BY


ARCHITECTS:	Cox Richardson Level 2, 204 Clarence Street, Sydney 2000 Australia Tel: 612 9267 9999 Fax: 612 9264 5844 Email: sydney@cox.com.au Architecture Planning Urban design Interior design Health facility design Cox Architecture Pty Ltd ACN 002 539 891	PROJECT MANAGER: <td>savills project management</td>	savills project management
-------------	--	---	-----------------------------------

APPLICANT:	GL InvestmentCo Pty Ltd ATF GL No 1 Trust
------------	---

OPERATOR:	FOUR POINTS BY SHERATON Sydney Savills Savills Savills
-----------	--

161 SUSSEX STREET REDEVELOPMENT	
---------------------------------	--

Drawing Title:	LEVEL 15 - PLANT LEVEL PLAN
Drawing Number:	A-DA-0208
Scale:	1:200 @ A0
REV:	M

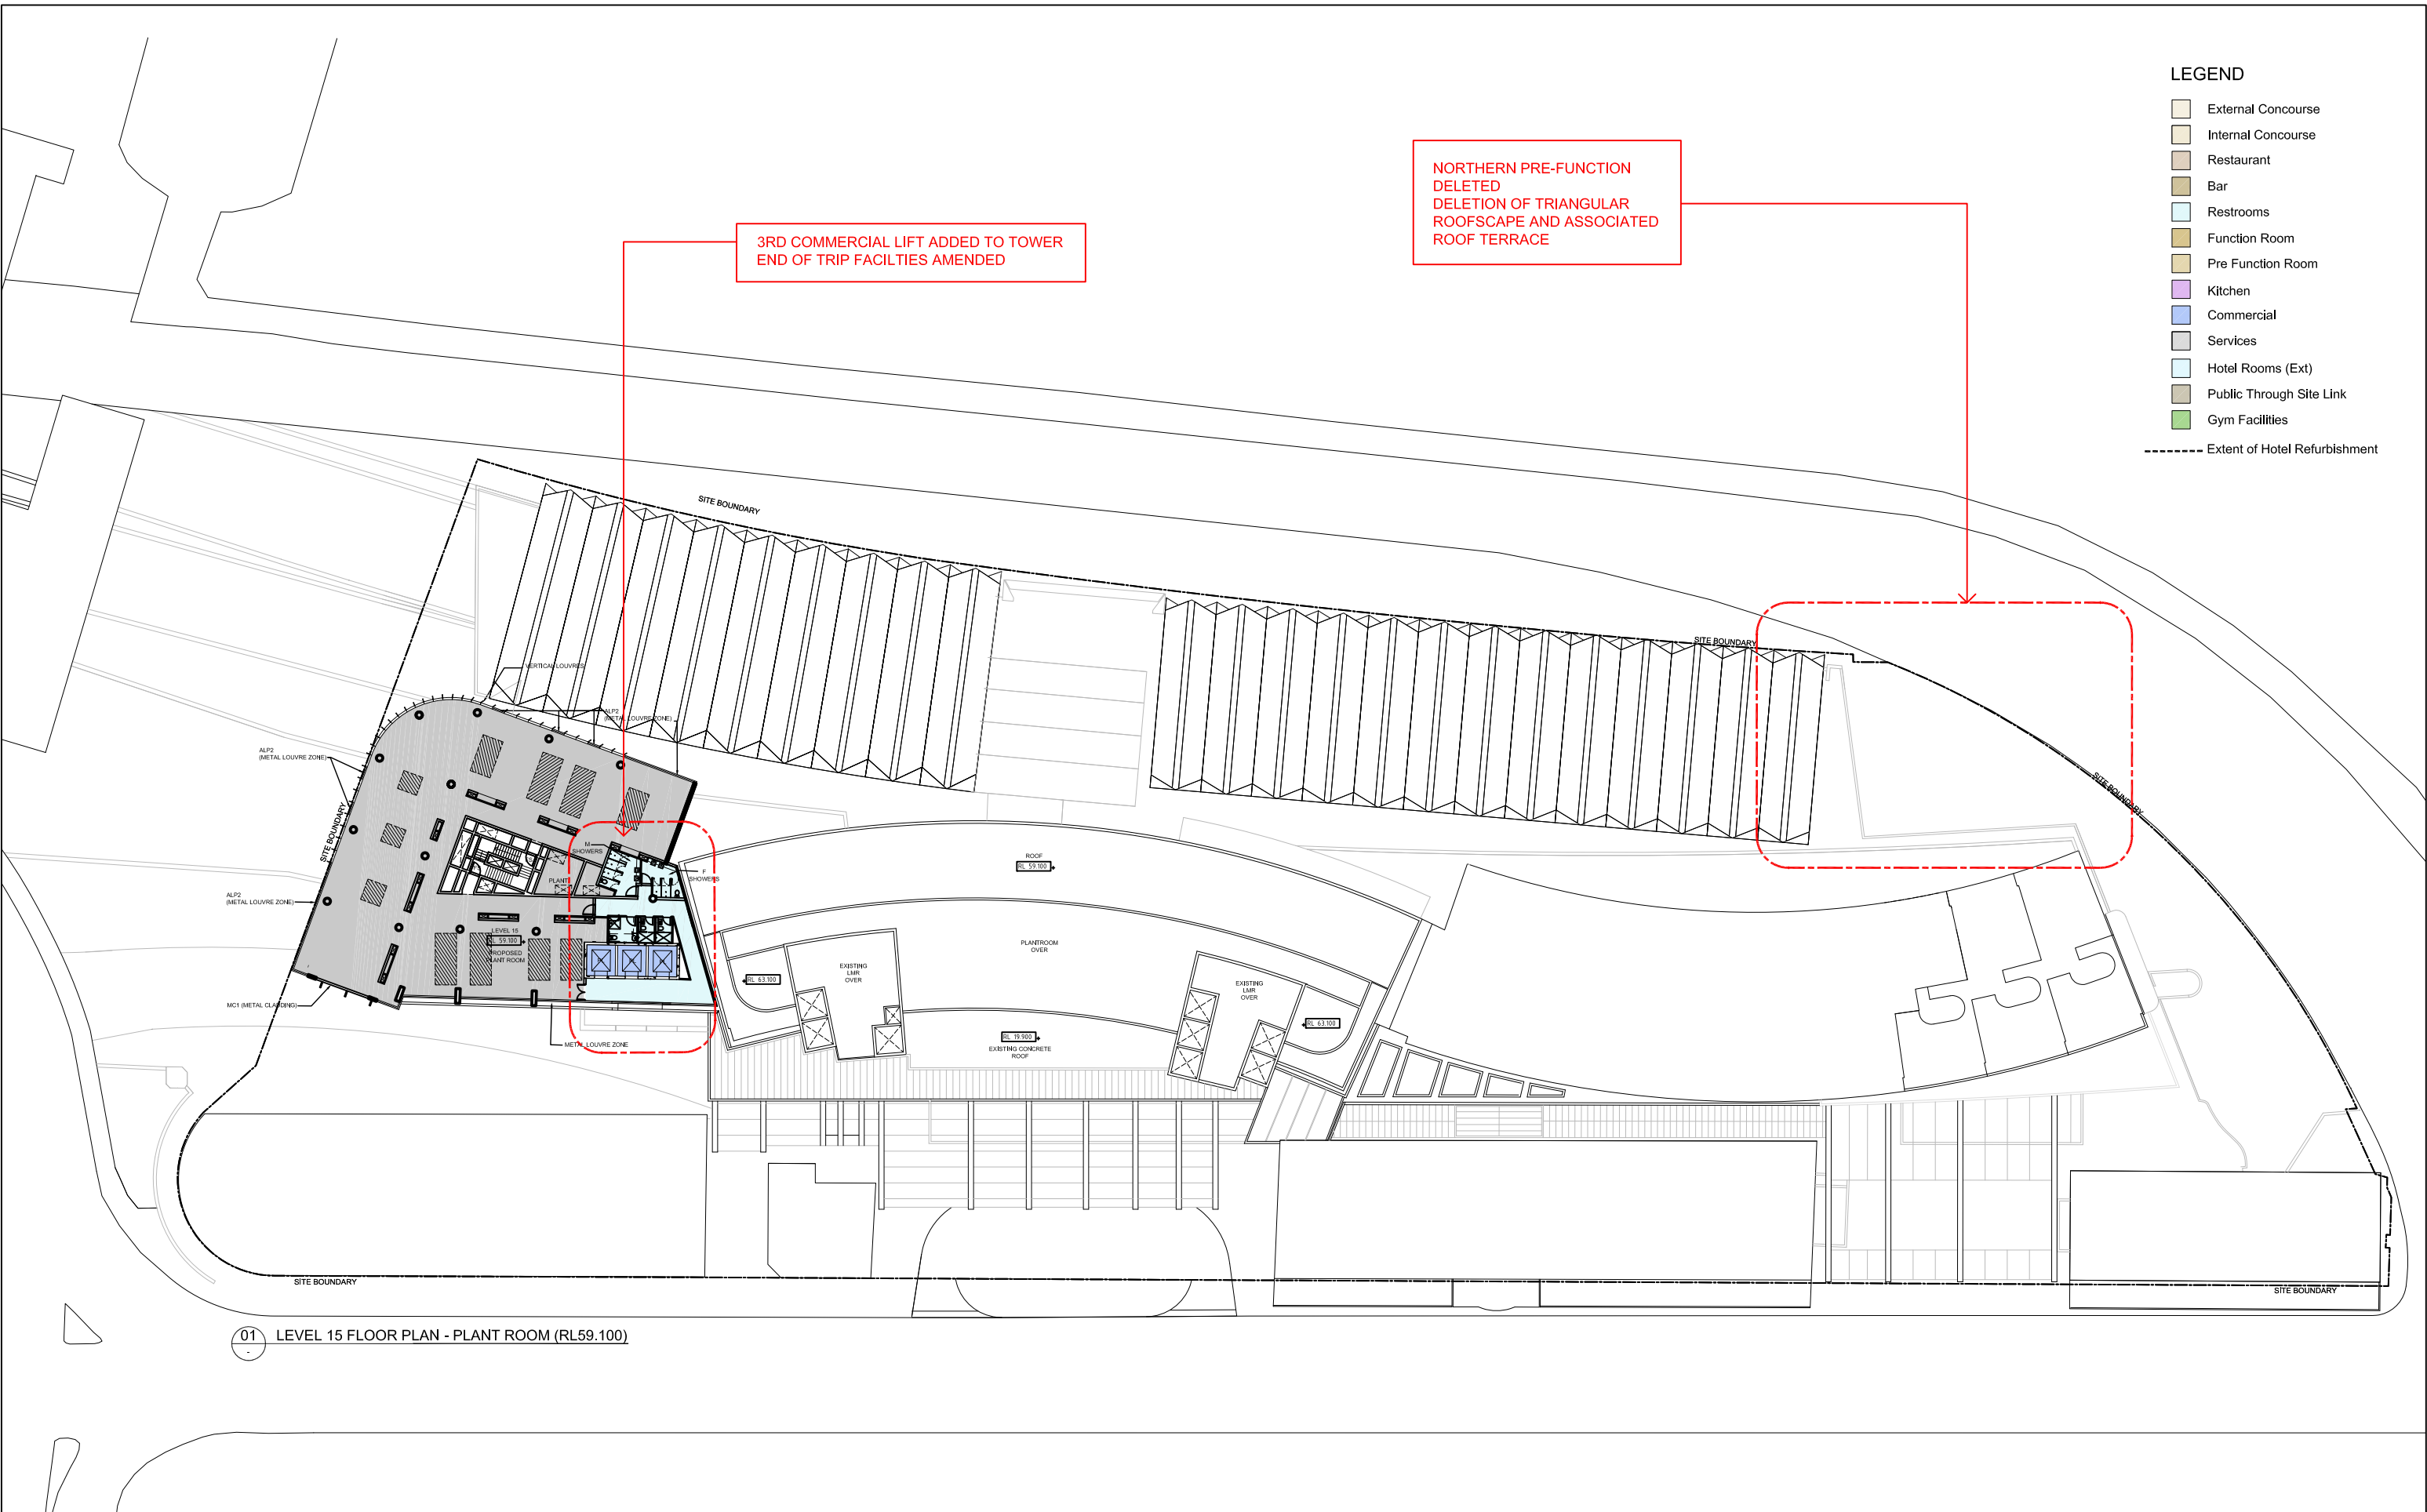

- LEGEND
- External Concourse
 - Internal Concourse
 - Restaurant
 - Bar
 - Restrooms
 - Function Room
 - Pre Function Room
 - Kitchen
 - Commercial
 - Services
 - Hotel Rooms (Ext)
 - Public Through Site Link
 - Gym Facilities
 - Extent of Hotel Refurbishment

N	05.02.2014	REVISED & ISSUED FOR SECTION 96	RJ
M	15.05.2013	SHOWERS ADDED	RJ
L	05.03.2013	EIS RESUBMISSION	RJ
K	15.02.2013	ISSUE FOR INFORMATION	RJ
J	15.02.2013	ISSUE FOR INFORMATION	RJ
REV	DATE	DESCRIPTION	BY


ARCHITECTS:	Cox Richardson Level 2, 204 Clarence Street, Sydney 2000 Australia Tel: 612 9267 9999 Fax: 612 9264 5844 Email: sydney@cox.com.au Architecture Planning Urban design Interior design Health facility design Cox Architecture Pty Ltd ACN 002 539 891	PROJECT MANAGER:	savills project management
-------------	--	------------------	-----------------------------------

APPLICANT:	GL InvestmentCo Pty Ltd ATF GL No 1 Trust
------------	---

OPERATOR:	FOUR POINTS BY SHERATON Sydney Savills Savills Savills
-----------	--

161 SUSSEX STREET REDEVELOPMENT	
---------------------------------	--

Drawing Title:	LEVEL 15 - PLANT LEVEL PLAN
Drawing Number:	A-DA-0208
Scale:	1:200 @ A0
REV:	N

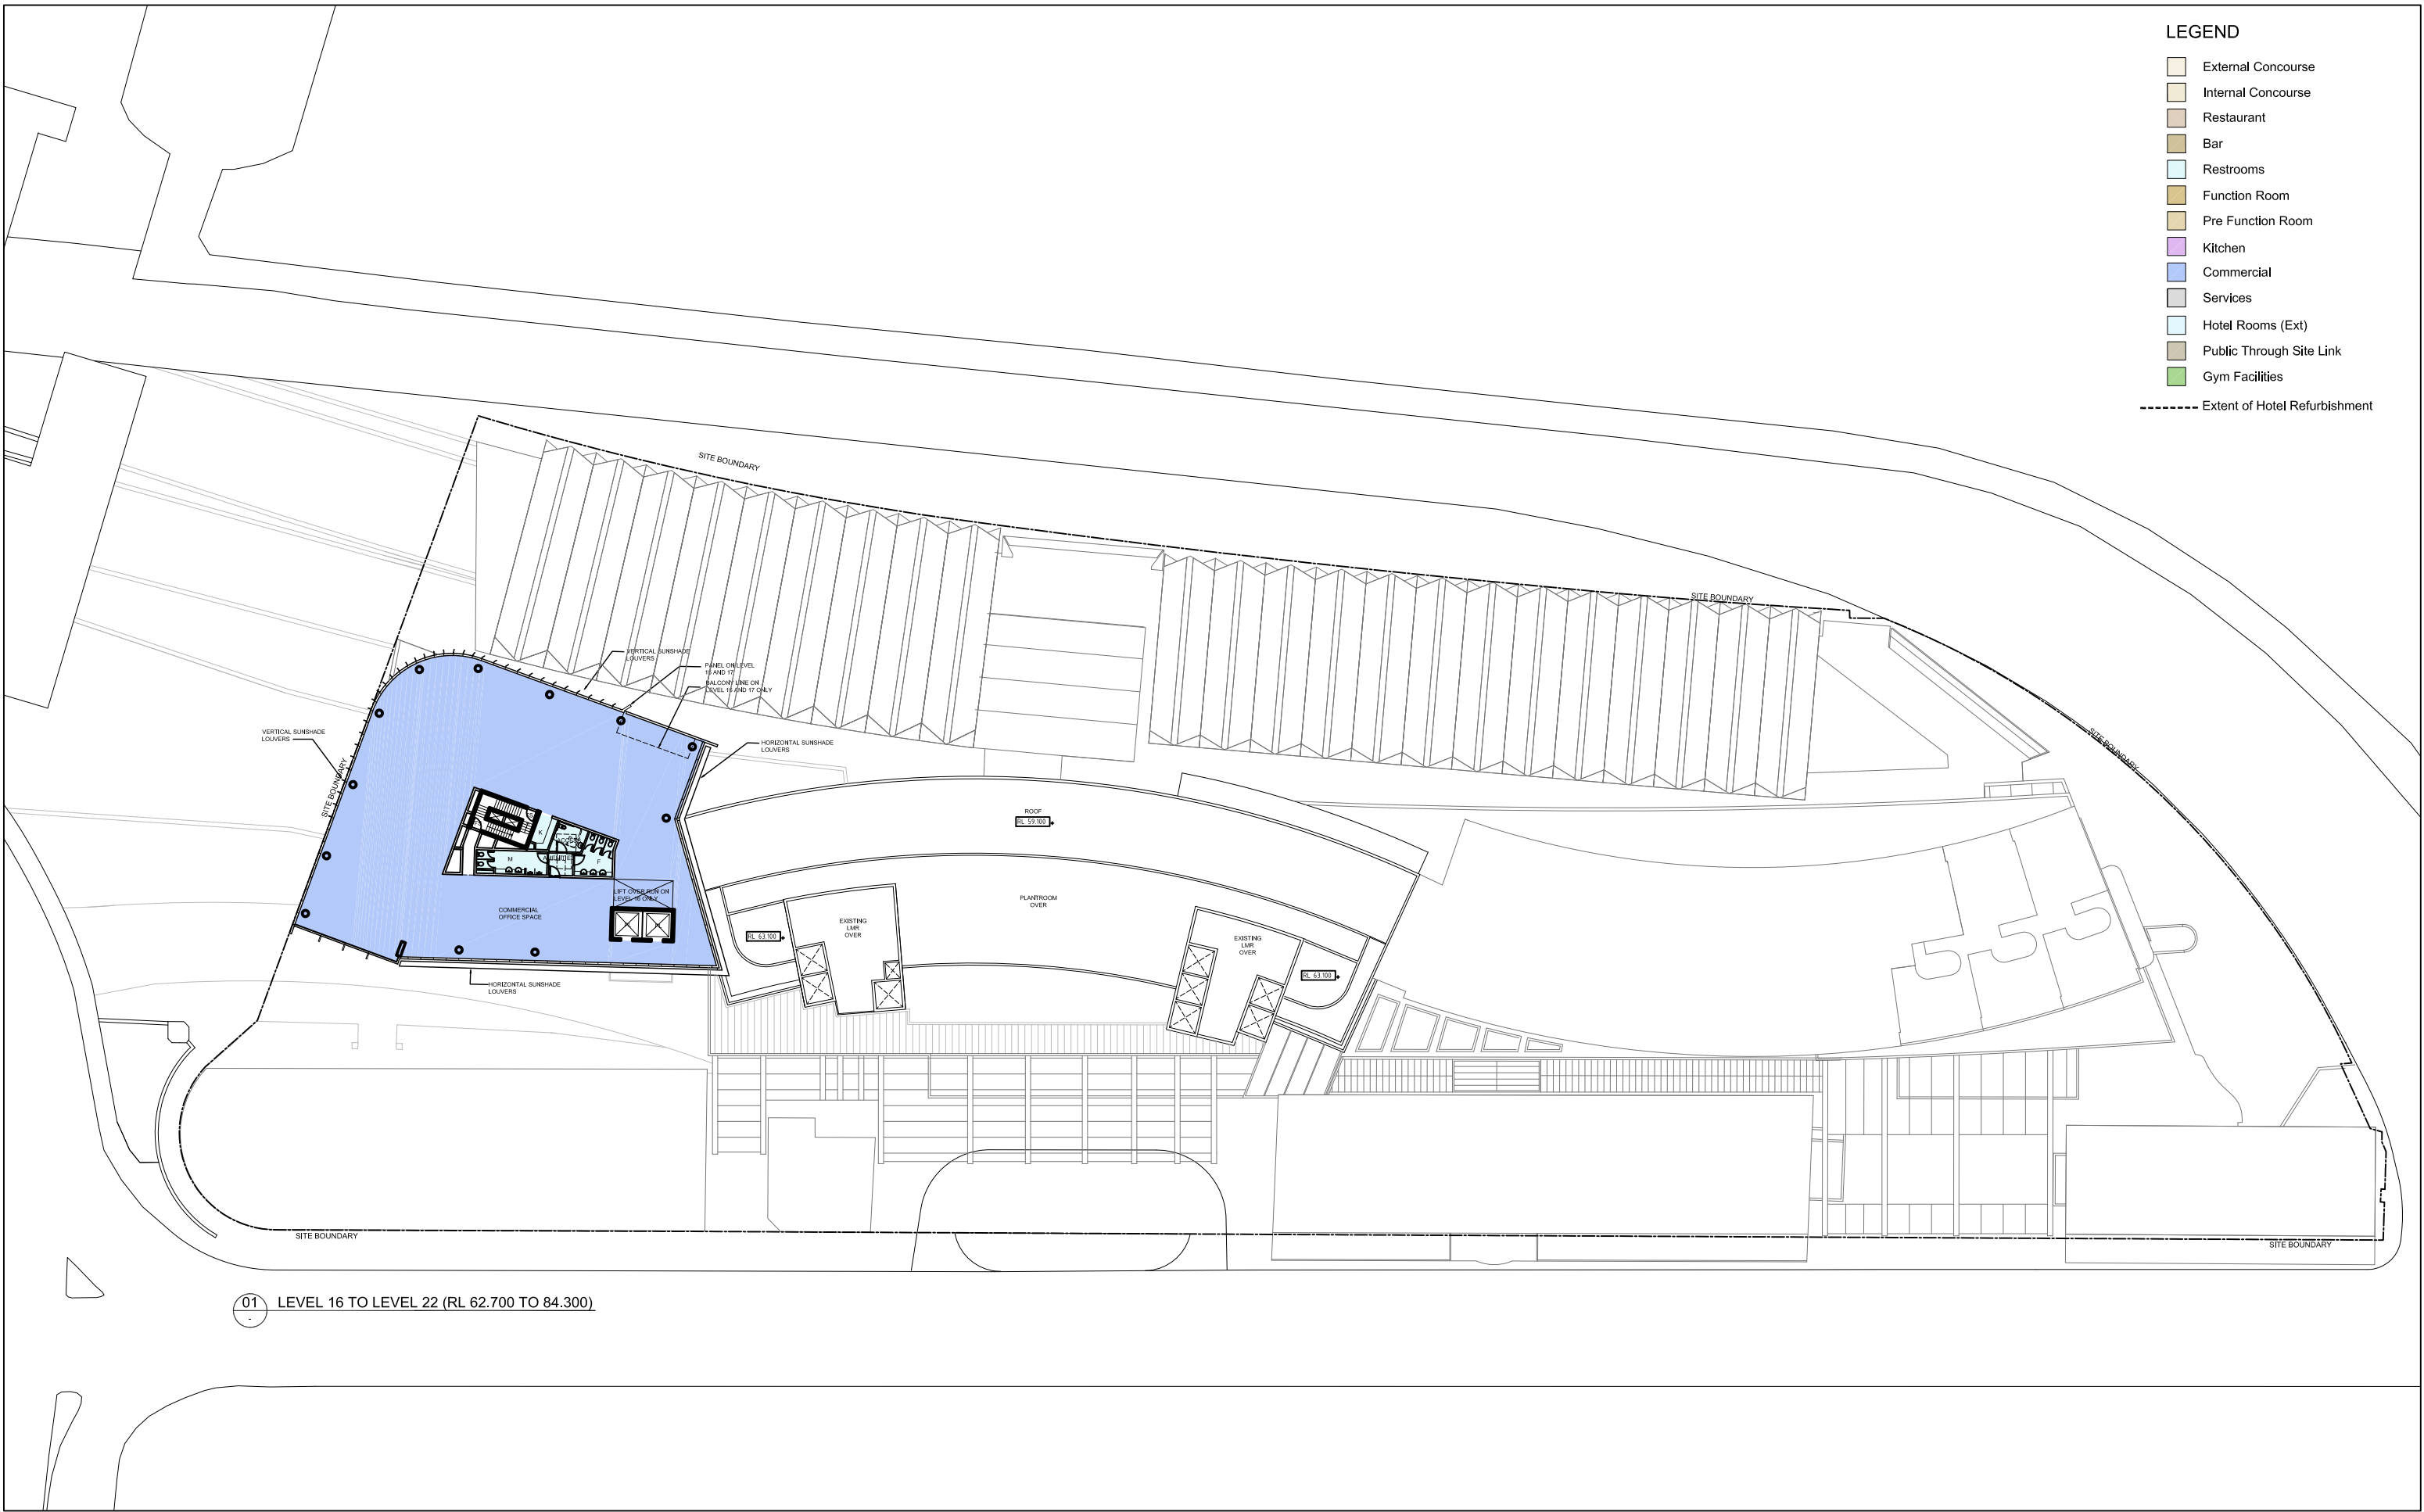

			ARCHITECTS:		Cox Richardson		PROJECT MANAGER:		APPLICANT:		OPERATOR:		161 SUSSEX STREET REDEVELOPMENT		Drawing Title: LEVEL 16 TO LEVEL 22 TYPICAL COMMERCIAL LEVEL PLAN		
J	05.03.2013	EIS RESUBMISSION	RJ			Level 2, 204 Clarence Street, Sydney 2000 Australia Tel: 612 5267 5599 Fax: 612 5264 5844 Email: sydney@cox.com.au				GL InvestmentCo Pty Ltd ATF GL No 1 Trust		FOUR POINTS BY SHERATON Sydney Setting the Standard				Drawing Number: A-DA-0209	
I	22.02.2013	ISSUE FOR INFORMATION	RJ													REV: J	
H	15.02.2013	ISSUE FOR INFORMATION	RJ														
G	11.02.2013	ISSUE FOR INFORMATION	RJ														
REV	DATE	DESCRIPTION	BY													Scale: 1200 @ A0	

Architecture Planning Urban design Interior design Health facility design
Cox Architecture Pty Ltd ACN 002 535 851


COX

savills


project management

0 2 4 6 8 10 20m


1200 @ A0

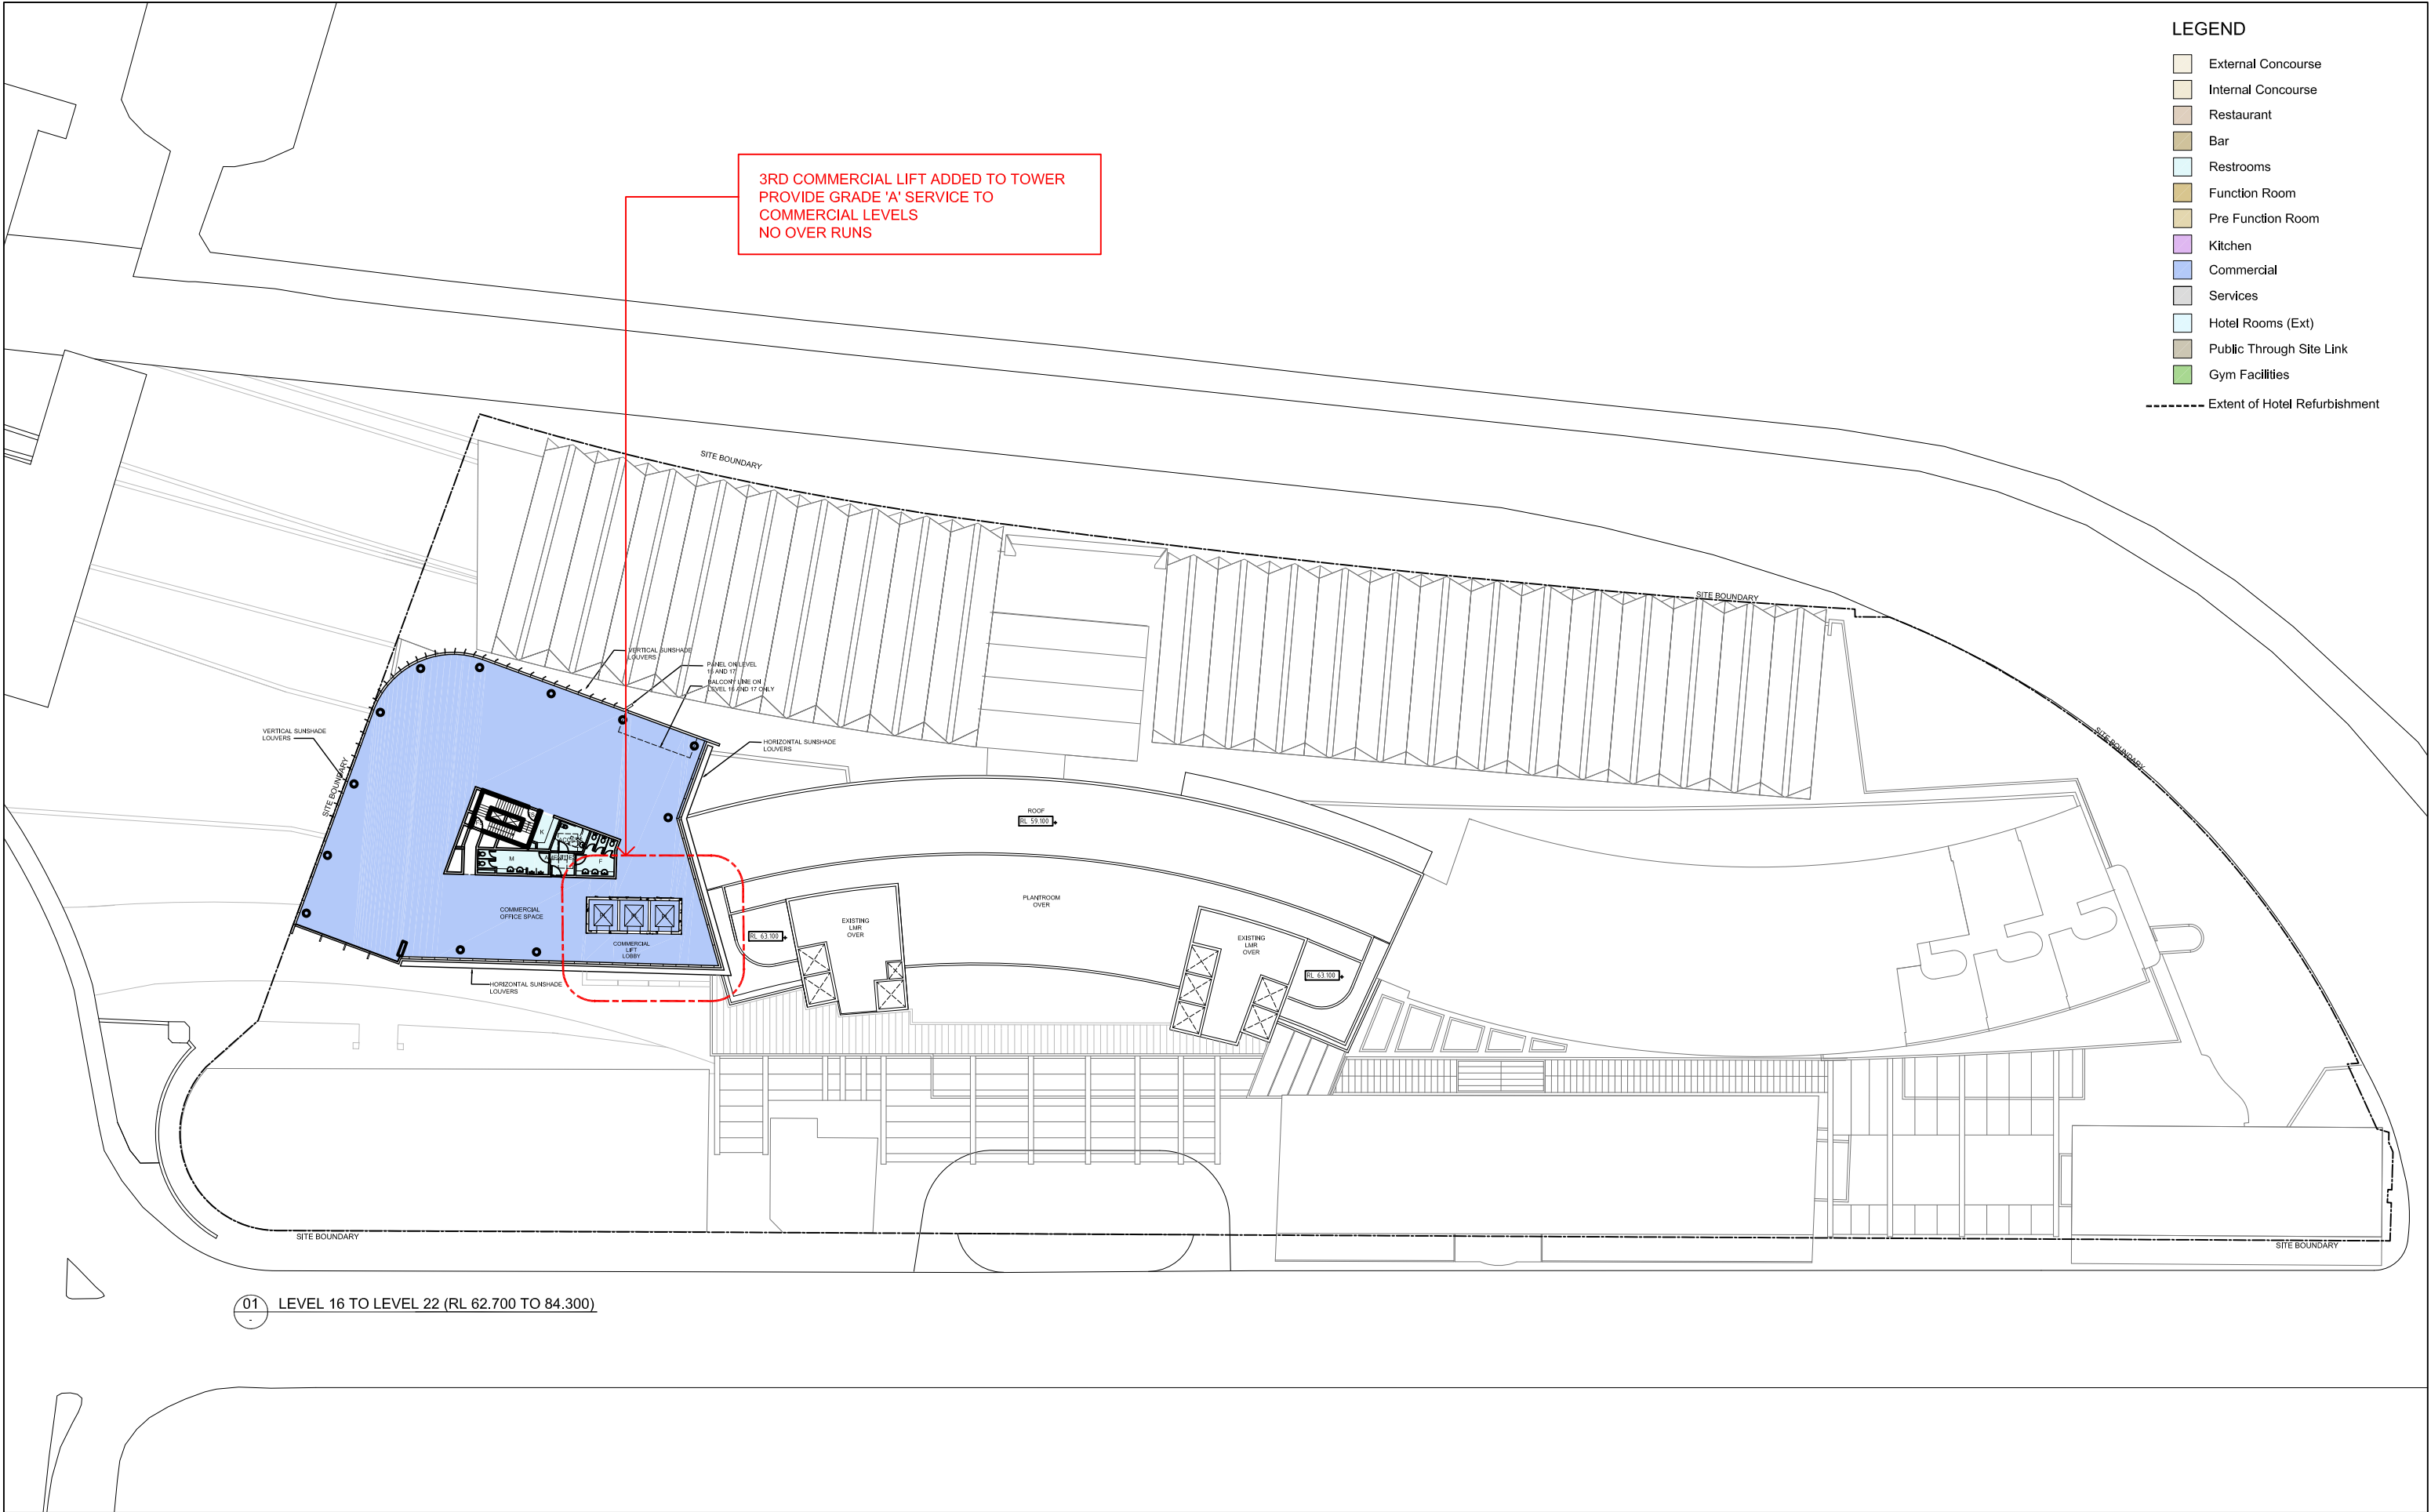


J	05.02.2014	REVISED & ISSUED FOR SECTION 96	RJ	ARCHITECTS: Cox Richardson Level 2, 204 Clarence Street, Sydney 2000 Australia Tel: 612 5267 5599 Fax: 612 5264 5844 Email: sydney@cox.com.au Architectural Planning Urban design Interior design Health facility design Cox Architecture Pty Ltd ACN 002 535 851	PROJECT MANAGER: savills project management	APPLICANT: GL InvestmentCo Pty Ltd ATF GL No 1 Trust	OPERATOR: FOUR POINTS BY SHERATON Sydney Setting the Standard	161 SUSSEX STREET REDEVELOPMENT	Drawing Title: LEVEL 16 TO LEVEL 22 TYPICAL COMMERCIAL LEVEL PLAN	
J	25.03.2013	EIS RESUBMISSION	RJ						Drawing Number: A-DA-0209	
I	22.02.2013	ISSUE FOR INFORMATION	RJ						REV: K	
H	15.02.2013	ISSUE FOR INFORMATION	RJ							
G	11.02.2013	ISSUE FOR INFORMATION	RJ							
REV	DATE	DESCRIPTION	BY							

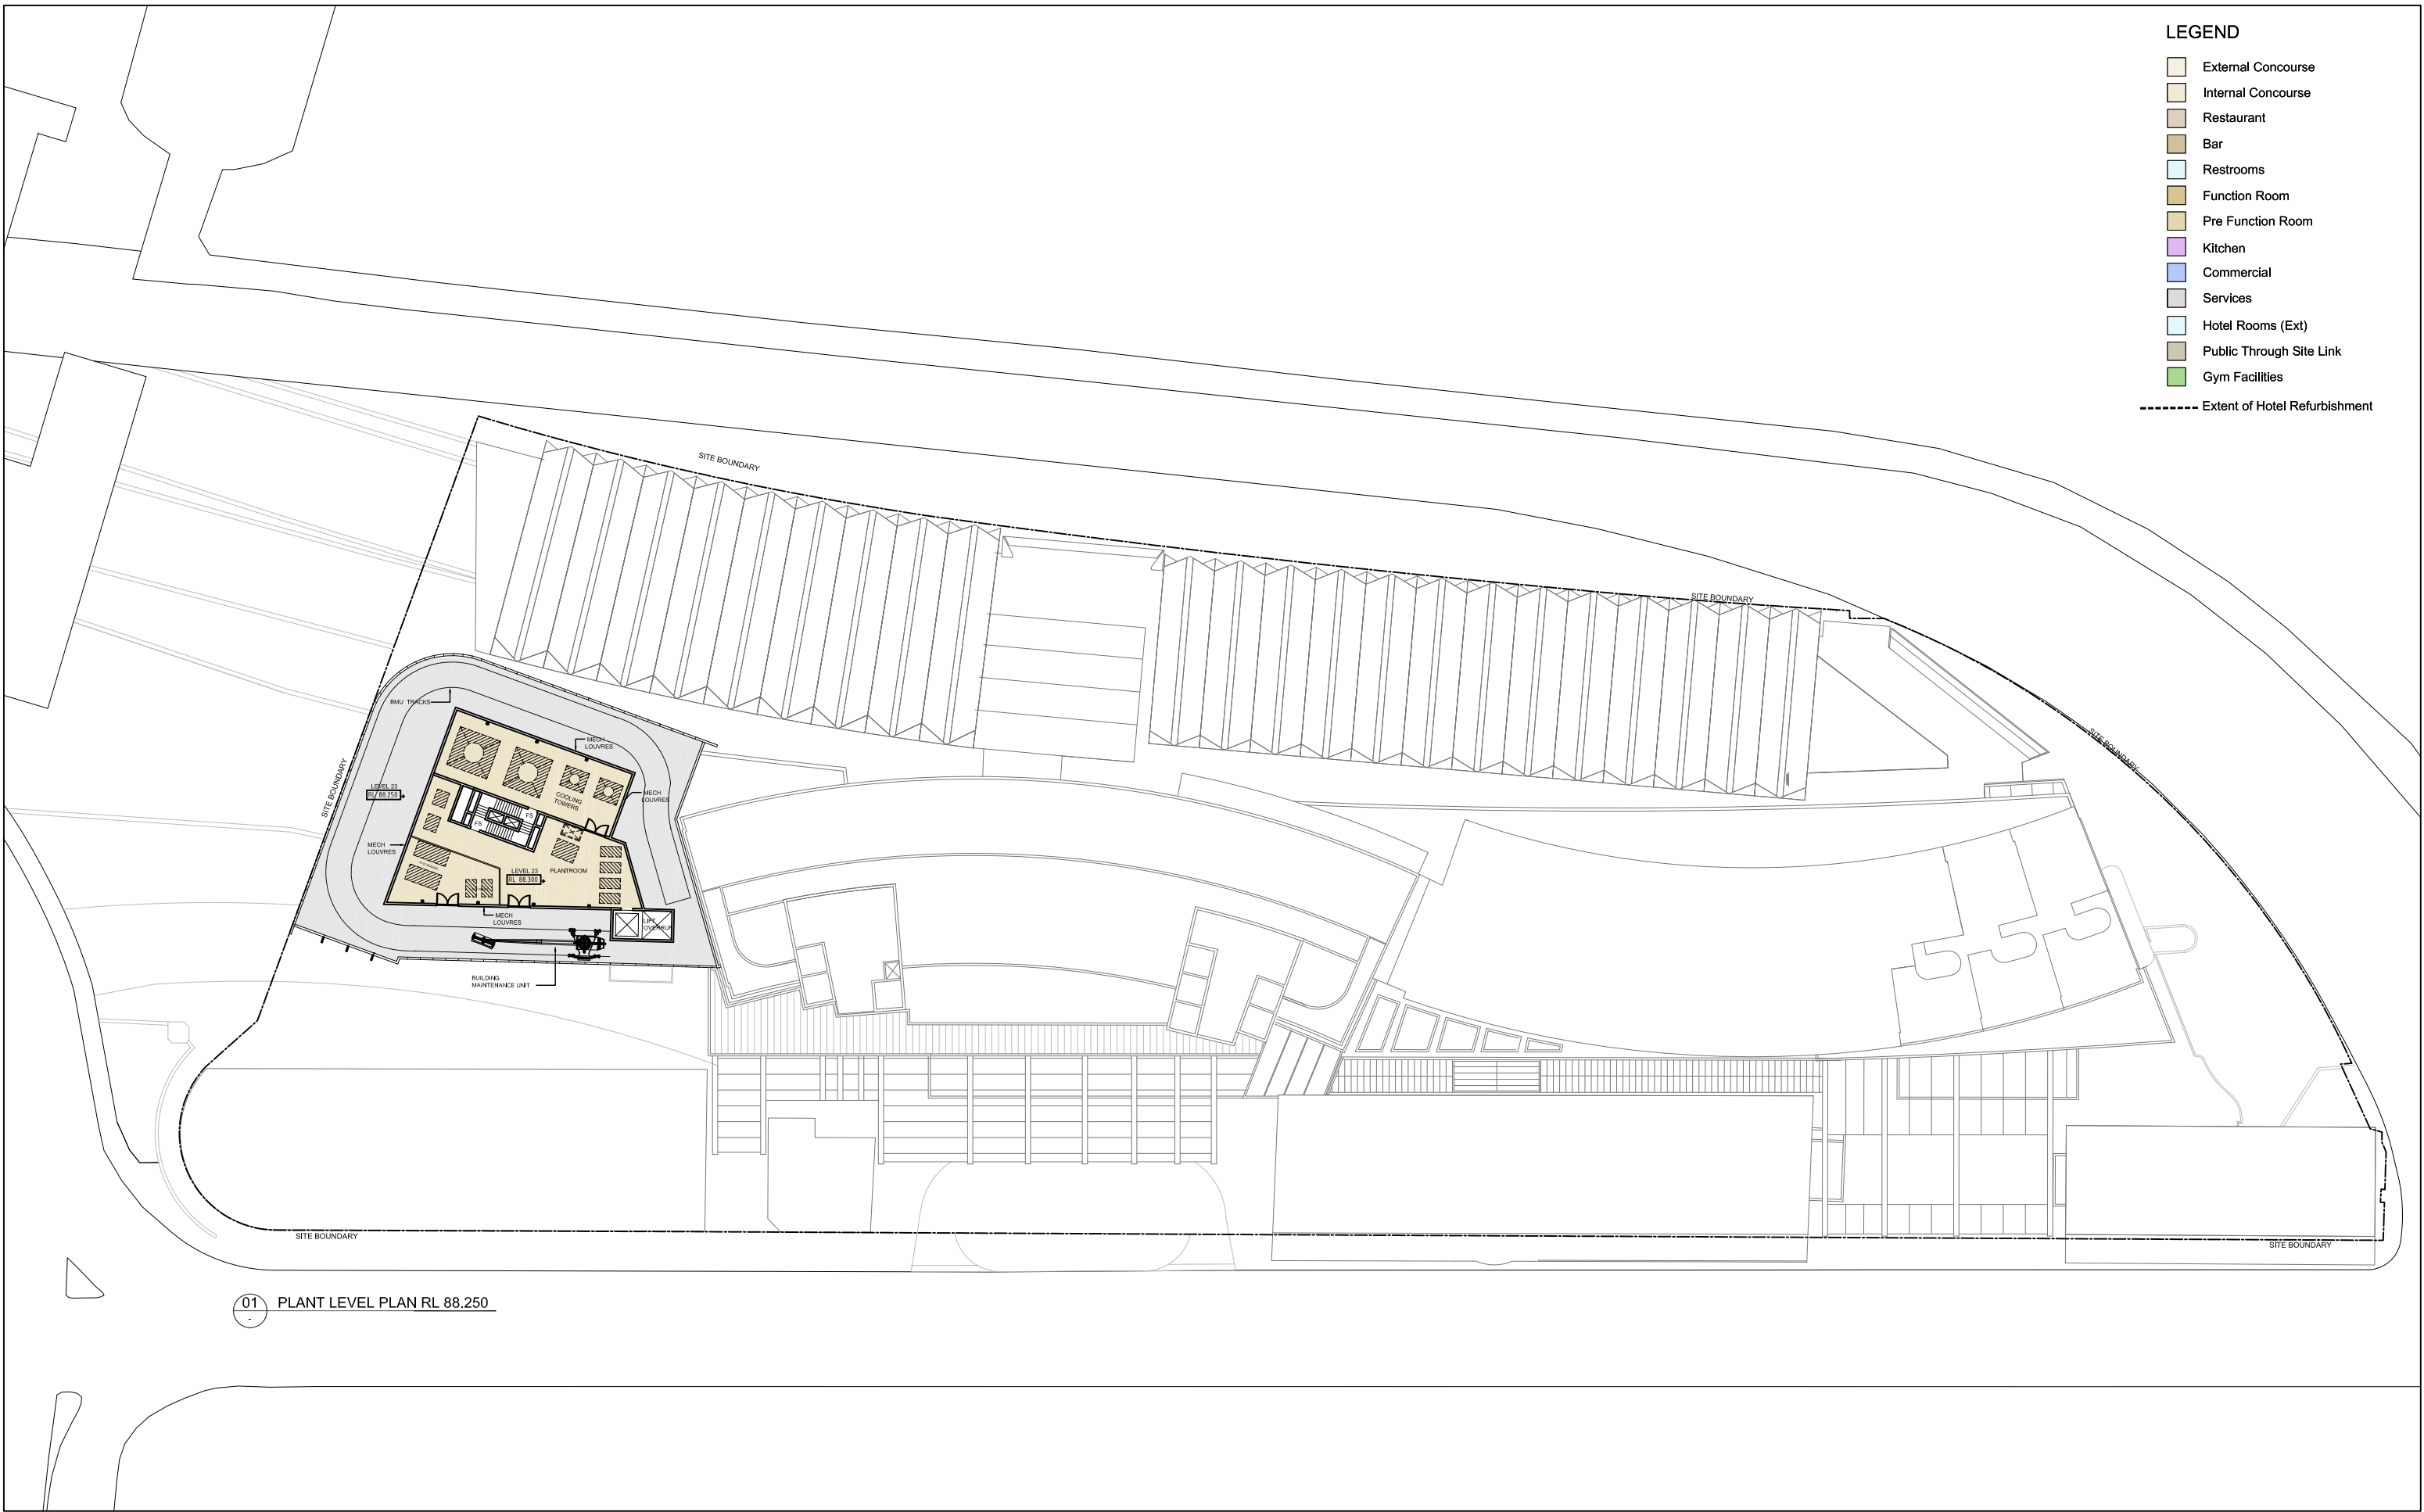


K 05.03.2013 EIS RESUBMISSION RJ		ARCHITECTS: Cox Richardson Level 2, 204 Clarence Street, Sydney 2000 Australia Tel: 612 5267 5559 Fax: 612 5264 5844 Email: sydney@cox.com.au		PROJECT MANAGER: savills project management		APPLICANT: GL InvestmentCo Pty Ltd ATF GL No 1 Trust		OPERATOR: FOUR POINTS BY SHERATON Sydney Setting Partners		161 SUSSEX STREET REDEVELOPMENT		Drawing Title: PLANT LEVEL PLAN (LEVEL 23)	REV: K
J 22.02.2013 ISSUE FOR INFORMATION RJ		ARCHITECTS: Cox Richardson Level 2, 204 Clarence Street, Sydney 2000 Australia Tel: 612 5267 5559 Fax: 612 5264 5844 Email: sydney@cox.com.au		PROJECT MANAGER: savills project management		APPLICANT: GL InvestmentCo Pty Ltd ATF GL No 1 Trust		OPERATOR: FOUR POINTS BY SHERATON Sydney Setting Partners		161 SUSSEX STREET REDEVELOPMENT		Drawing Number: A-DA-0210	REV: K
H 15.02.2013 ISSUE FOR INFORMATION RJ		ARCHITECTS: Cox Richardson Level 2, 204 Clarence Street, Sydney 2000 Australia Tel: 612 5267 5559 Fax: 612 5264 5844 Email: sydney@cox.com.au		PROJECT MANAGER: savills project management		APPLICANT: GL InvestmentCo Pty Ltd ATF GL No 1 Trust		OPERATOR: FOUR POINTS BY SHERATON Sydney Setting Partners		161 SUSSEX STREET REDEVELOPMENT		Scale: 1:200 @ A0	REV: K
G 11.02.2013 ISSUE FOR INFORMATION RJ		ARCHITECTS: Cox Richardson Level 2, 204 Clarence Street, Sydney 2000 Australia Tel: 612 5267 5559 Fax: 612 5264 5844 Email: sydney@cox.com.au		PROJECT MANAGER: savills project management		APPLICANT: GL InvestmentCo Pty Ltd ATF GL No 1 Trust		OPERATOR: FOUR POINTS BY SHERATON Sydney Setting Partners		161 SUSSEX STREET REDEVELOPMENT		Scale: 1:200 @ A0	REV: K

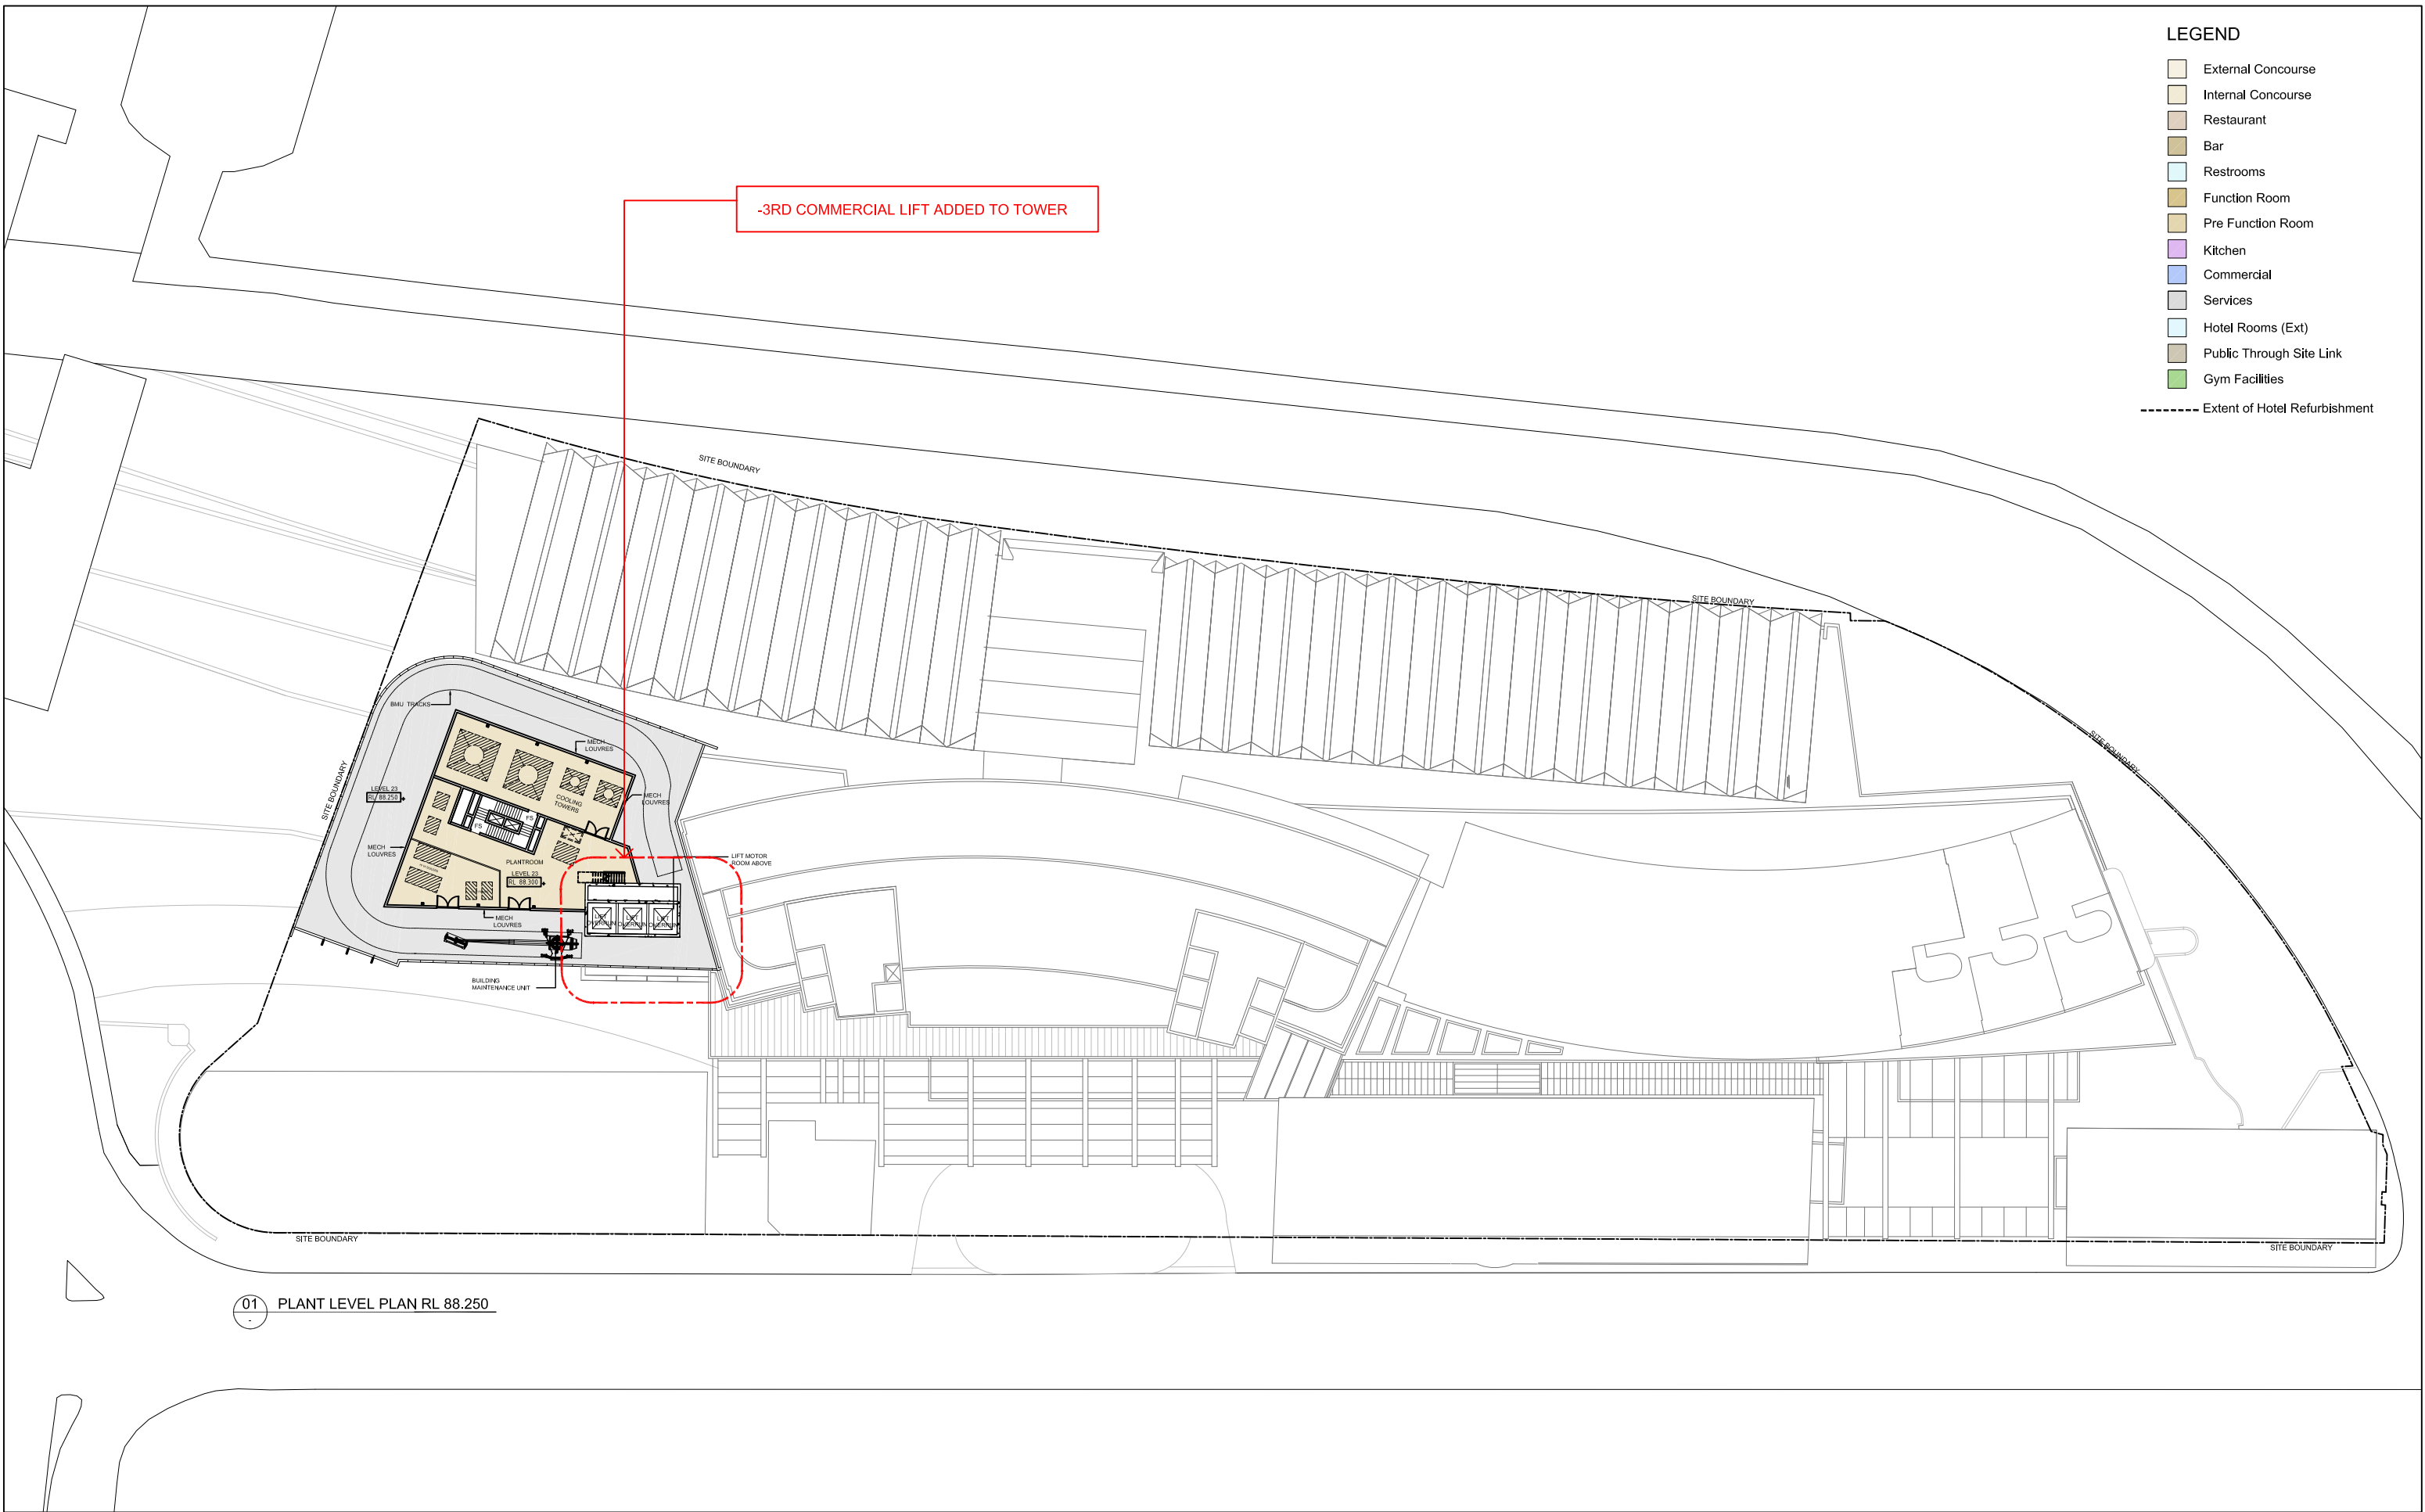

L 05.02.2014 REVISED & ISSUED FOR SECTION 95 RJ		ARCHITECTS: Cox Richardson Level 2, 204 Clarence Street, Sydney 2000 Australia Tel: 612 5267 5559 Fax: 612 5264 5844 Email: sydney@cox.com.au		PROJECT MANAGER: savills project management		APPLICANT: GL InvestmentCo Pty Ltd ATF GL No 1 Trust		OPERATOR: FOUR POINTS BY SHERATON Sydney Setting Partners		161 SUSSEX STREET REDEVELOPMENT		Drawing Title: PLANT LEVEL PLAN (LEVEL 23)	REV: L
K 05.03.2013 EIS RESUBMISSION RJ		ARCHITECTS: Cox Richardson Level 2, 204 Clarence Street, Sydney 2000 Australia Tel: 612 5267 5559 Fax: 612 5264 5844 Email: sydney@cox.com.au		PROJECT MANAGER: savills project management		APPLICANT: GL InvestmentCo Pty Ltd ATF GL No 1 Trust		OPERATOR: FOUR POINTS BY SHERATON Sydney Setting Partners		161 SUSSEX STREET REDEVELOPMENT		Drawing Number: A-DA-0210	REV: L
J 22.02.2013 ISSUE FOR INFORMATION RJ		ARCHITECTS: Cox Richardson Level 2, 204 Clarence Street, Sydney 2000 Australia Tel: 612 5267 5559 Fax: 612 5264 5844 Email: sydney@cox.com.au		PROJECT MANAGER: savills project management		APPLICANT: GL InvestmentCo Pty Ltd ATF GL No 1 Trust		OPERATOR: FOUR POINTS BY SHERATON Sydney Setting Partners		161 SUSSEX STREET REDEVELOPMENT		Scale: 1:200 @ A0	REV: L
H 15.02.2013 ISSUE FOR INFORMATION RJ		ARCHITECTS: Cox Richardson Level 2, 204 Clarence Street, Sydney 2000 Australia Tel: 612 5267 5559 Fax: 612 5264 5844 Email: sydney@cox.com.au		PROJECT MANAGER: savills project management		APPLICANT: GL InvestmentCo Pty Ltd ATF GL No 1 Trust		OPERATOR: FOUR POINTS BY SHERATON Sydney Setting Partners		161 SUSSEX STREET REDEVELOPMENT		Scale: 1:200 @ A0	REV: L

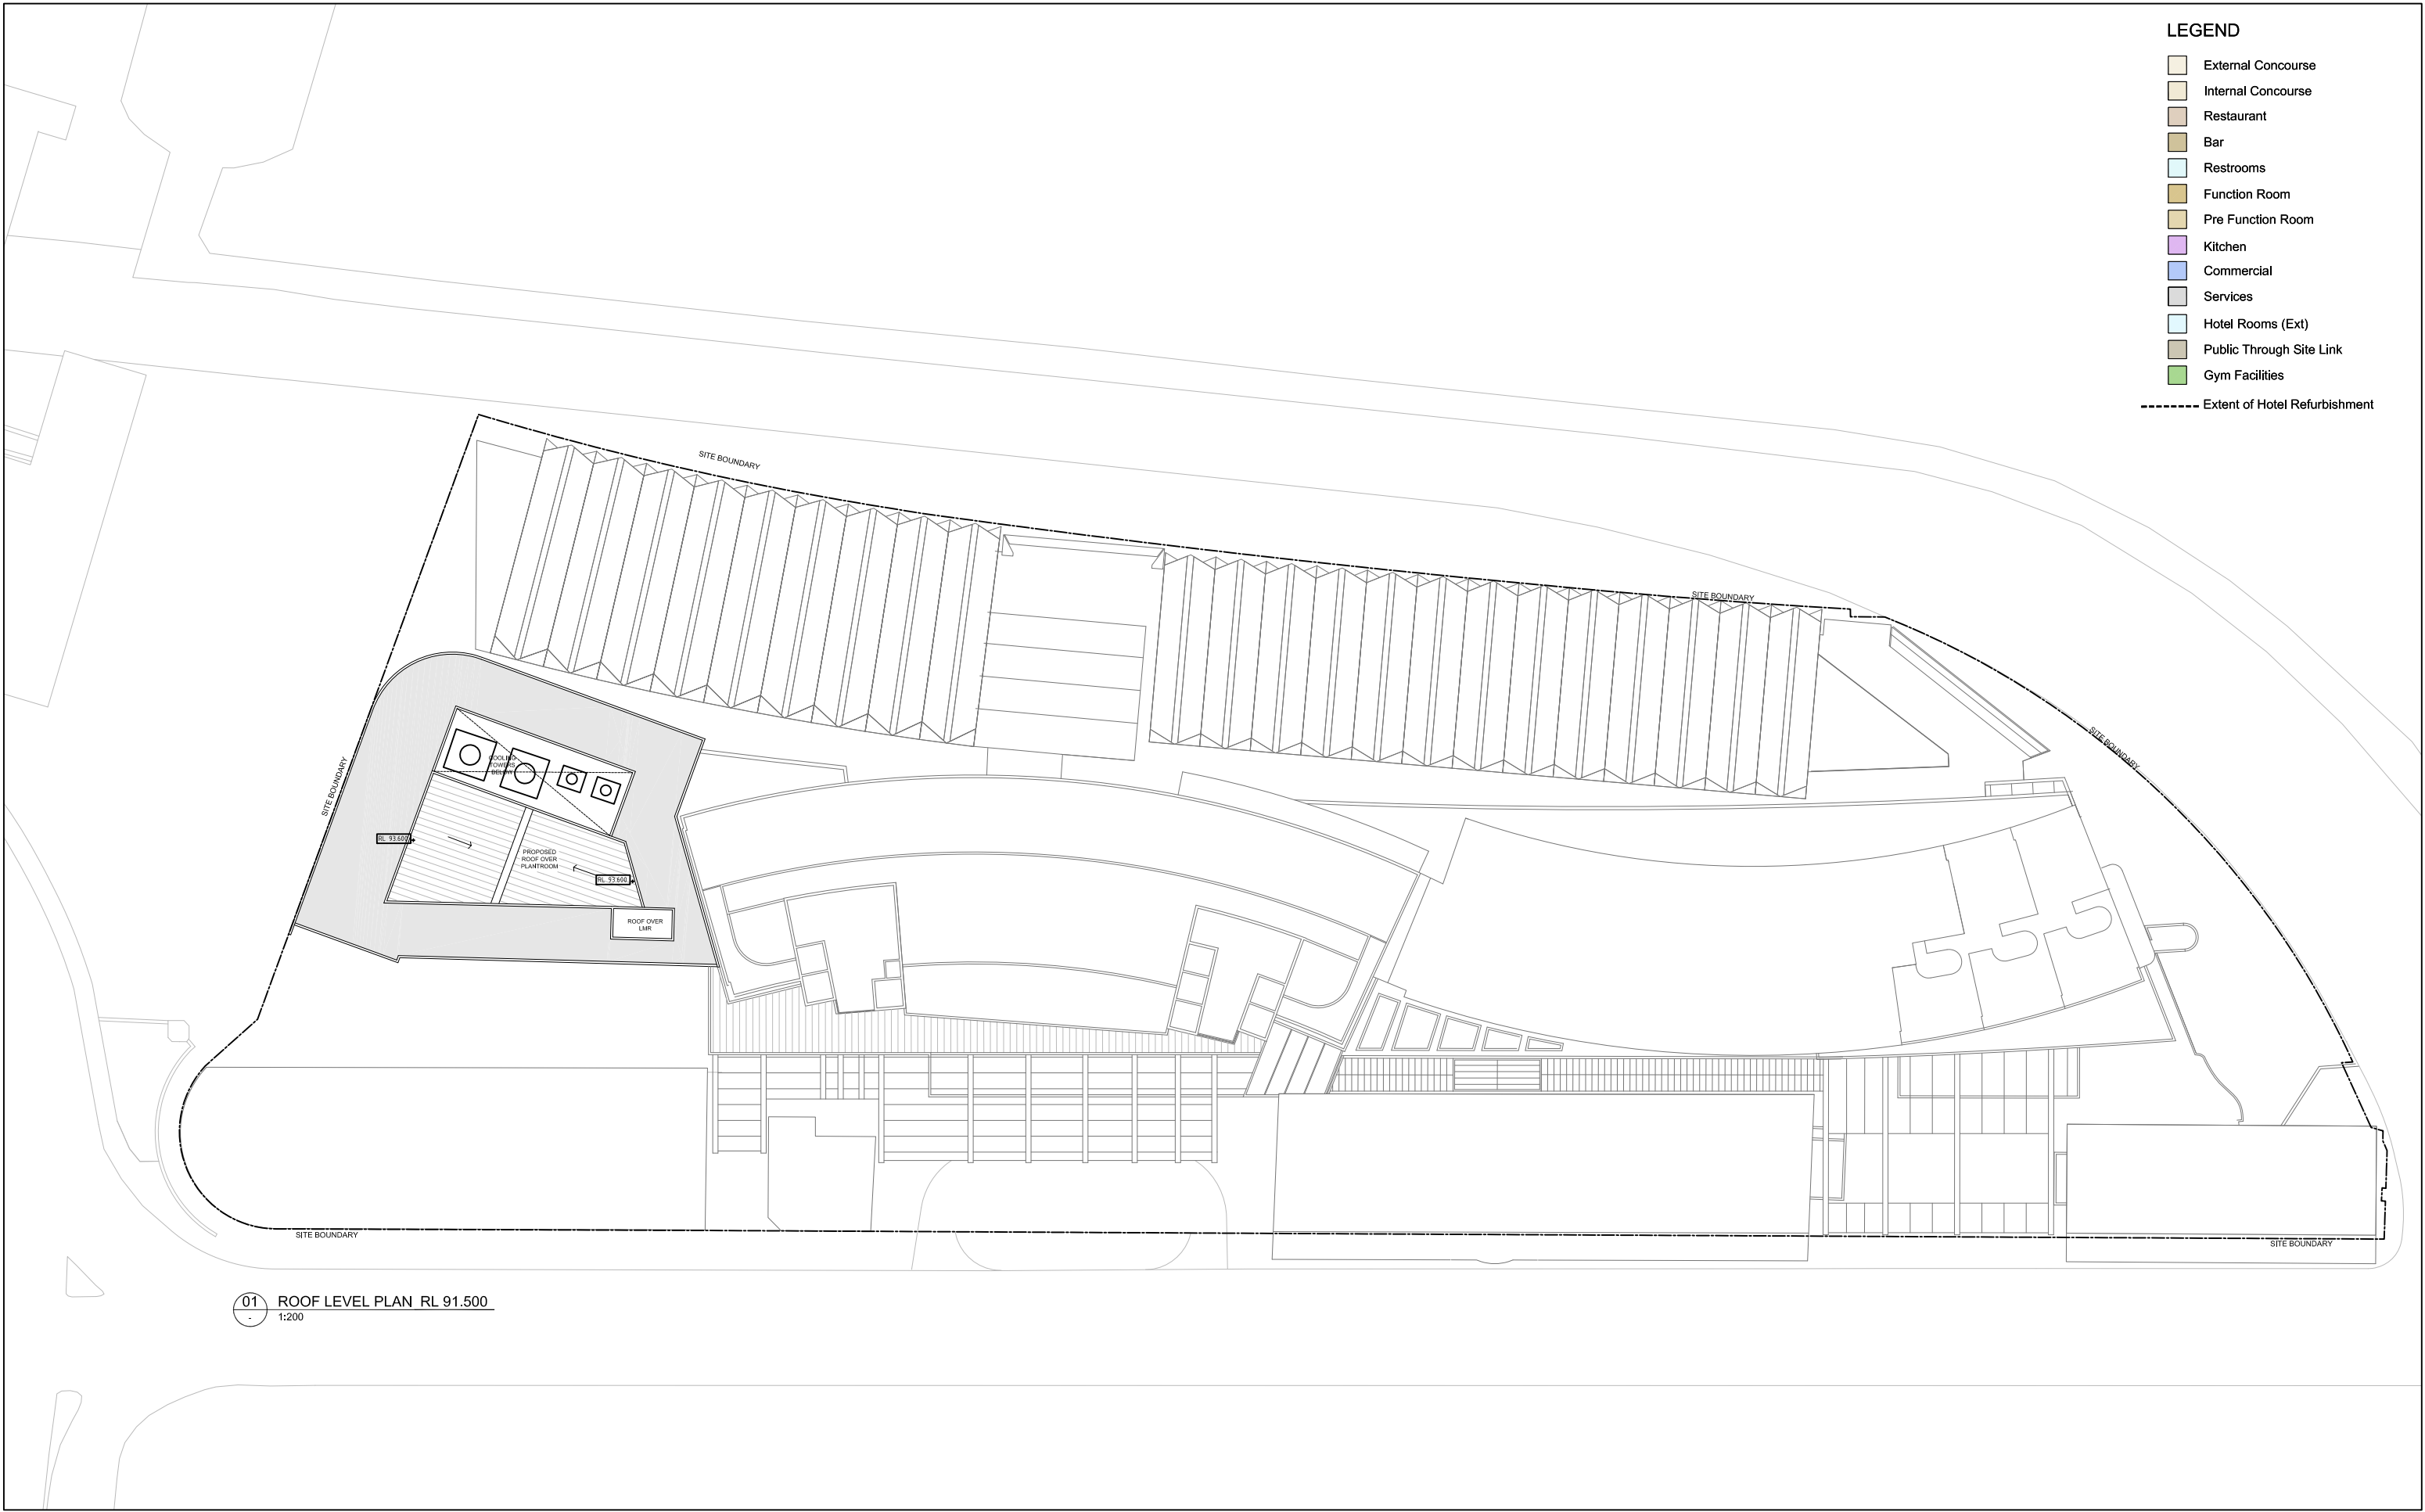

J	05.03.2013	ISSUE FOR INFORMATION	RJ	ARCHITECTS:	Cox Richardson Level 2, 204 Clarence Street, Sydney 2000 Australia Tel: 612 9267 8599 Fax: 612 9264 5844 Email: sydney@cox.com.au	PROJECT MANAGER:	savills project management	APPLICANT:	GL InvestmentCo Pty Ltd ATF GL No 1 Trust	OPERATOR:	FOUR POINTS BY SHERATON Sydney Darling Harbour	161 SUSSEX STREET REDEVELOPMENT		Drawing Title:	ROOF LEVEL PLAN	REV:	J
H	22.02.2013	ISSUE FOR INFORMATION	RJ	ARCHITECTS:	Cox Richardson Level 2, 204 Clarence Street, Sydney 2000 Australia Tel: 612 9267 8599 Fax: 612 9264 5844 Email: sydney@cox.com.au	PROJECT MANAGER:	savills project management	APPLICANT:	GL InvestmentCo Pty Ltd ATF GL No 1 Trust	OPERATOR:	FOUR POINTS BY SHERATON Sydney Darling Harbour	161 SUSSEX STREET REDEVELOPMENT		Drawing Title:	ROOF LEVEL PLAN	REV:	J
G	15.02.2013	ISSUE FOR INFORMATION	RJ	ARCHITECTS:	Cox Richardson Level 2, 204 Clarence Street, Sydney 2000 Australia Tel: 612 9267 8599 Fax: 612 9264 5844 Email: sydney@cox.com.au	PROJECT MANAGER:	savills project management	APPLICANT:	GL InvestmentCo Pty Ltd ATF GL No 1 Trust	OPERATOR:	FOUR POINTS BY SHERATON Sydney Darling Harbour	161 SUSSEX STREET REDEVELOPMENT		Drawing Title:	ROOF LEVEL PLAN	REV:	J
F	11.02.2013	ISSUE FOR INFORMATION	RJ	ARCHITECTS:	Cox Richardson Level 2, 204 Clarence Street, Sydney 2000 Australia Tel: 612 9267 8599 Fax: 612 9264 5844 Email: sydney@cox.com.au	PROJECT MANAGER:	savills project management	APPLICANT:	GL InvestmentCo Pty Ltd ATF GL No 1 Trust	OPERATOR:	FOUR POINTS BY SHERATON Sydney Darling Harbour	161 SUSSEX STREET REDEVELOPMENT		Drawing Title:	ROOF LEVEL PLAN	REV:	J
REV	DATE	DESCRIPTION	BY	ARCHITECTS:	Cox Richardson Level 2, 204 Clarence Street, Sydney 2000 Australia Tel: 612 9267 8599 Fax: 612 9264 5844 Email: sydney@cox.com.au	PROJECT MANAGER:	savills project management	APPLICANT:	GL InvestmentCo Pty Ltd ATF GL No 1 Trust	OPERATOR:	FOUR POINTS BY SHERATON Sydney Darling Harbour	161 SUSSEX STREET REDEVELOPMENT		Drawing Title:	ROOF LEVEL PLAN	REV:	J

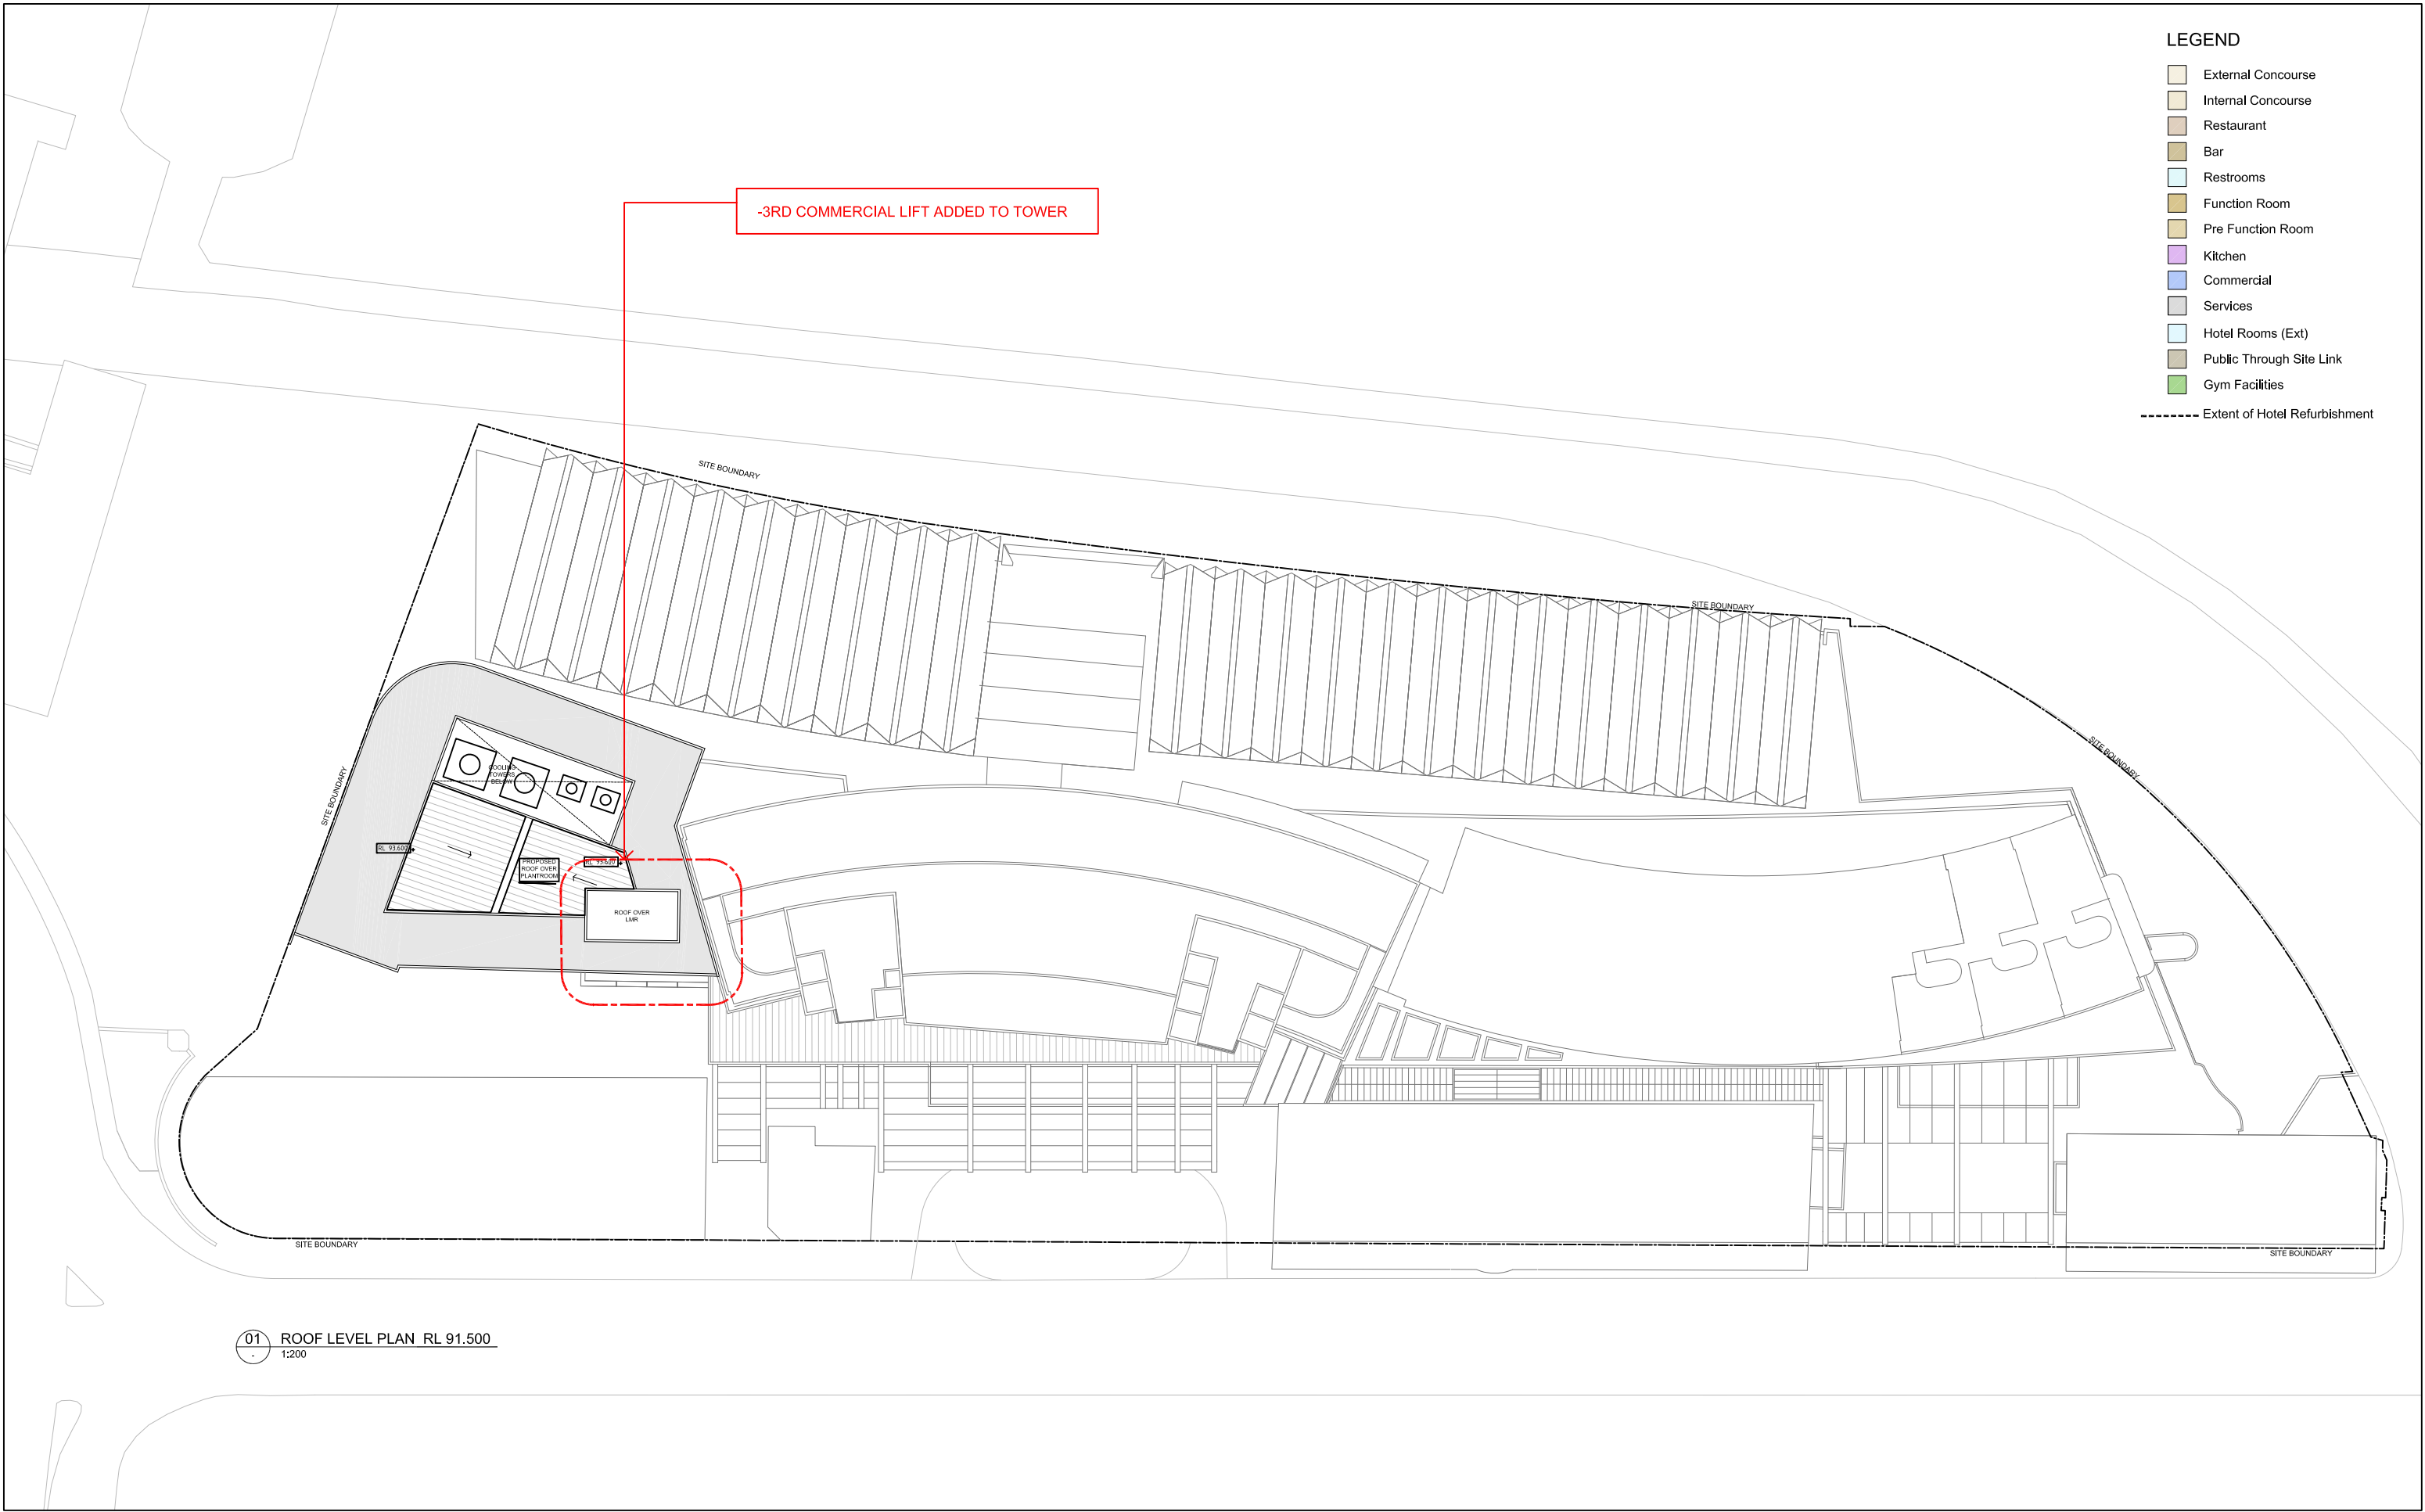

K	05.02.2014	REVISED & ISSUED FOR SECTION 96	RJ	ARCHITECTS:	Cox Richardson Level 2, 204 Clarence Street, Sydney 2000 Australia Tel: 612 9267 8599 Fax: 612 9264 5844 Email: sydney@cox.com.au	PROJECT MANAGER:	savills project management	APPLICANT:	GL InvestmentCo Pty Ltd ATF GL No 1 Trust	OPERATOR:	FOUR POINTS BY SHERATON Sydney Darling Harbour	161 SUSSEX STREET REDEVELOPMENT		Drawing Title:	ROOF LEVEL PLAN	REV:	K
J	05.03.2013	ISSUE FOR INFORMATION	RJ	ARCHITECTS:	Cox Richardson Level 2, 204 Clarence Street, Sydney 2000 Australia Tel: 612 9267 8599 Fax: 612 9264 5844 Email: sydney@cox.com.au	PROJECT MANAGER:	savills project management	APPLICANT:	GL InvestmentCo Pty Ltd ATF GL No 1 Trust	OPERATOR:	FOUR POINTS BY SHERATON Sydney Darling Harbour	161 SUSSEX STREET REDEVELOPMENT		Drawing Title:	ROOF LEVEL PLAN	REV:	K
H	22.02.2013	ISSUE FOR INFORMATION	RJ	ARCHITECTS:	Cox Richardson Level 2, 204 Clarence Street, Sydney 2000 Australia Tel: 612 9267 8599 Fax: 612 9264 5844 Email: sydney@cox.com.au	PROJECT MANAGER:	savills project management	APPLICANT:	GL InvestmentCo Pty Ltd ATF GL No 1 Trust	OPERATOR:	FOUR POINTS BY SHERATON Sydney Darling Harbour	161 SUSSEX STREET REDEVELOPMENT		Drawing Title:	ROOF LEVEL PLAN	REV:	K
G	15.02.2013	ISSUE FOR INFORMATION	RJ	ARCHITECTS:	Cox Richardson Level 2, 204 Clarence Street, Sydney 2000 Australia Tel: 612 9267 8599 Fax: 612 9264 5844 Email: sydney@cox.com.au	PROJECT MANAGER:	savills project management	APPLICANT:	GL InvestmentCo Pty Ltd ATF GL No 1 Trust	OPERATOR:	FOUR POINTS BY SHERATON Sydney Darling Harbour	161 SUSSEX STREET REDEVELOPMENT		Drawing Title:	ROOF LEVEL PLAN	REV:	K
F	11.02.2013	ISSUE FOR INFORMATION	RJ	ARCHITECTS:	Cox Richardson Level 2, 204 Clarence Street, Sydney 2000 Australia Tel: 612 9267 8599 Fax: 612 9264 5844 Email: sydney@cox.com.au	PROJECT MANAGER:	savills project management	APPLICANT:	GL InvestmentCo Pty Ltd ATF GL No 1 Trust	OPERATOR:	FOUR POINTS BY SHERATON Sydney Darling Harbour	161 SUSSEX STREET REDEVELOPMENT		Drawing Title:	ROOF LEVEL PLAN	REV:	K
REV	DATE	DESCRIPTION	BY	ARCHITECTS:	Cox Richardson Level 2, 204 Clarence Street, Sydney 2000 Australia Tel: 612 9267 8599 Fax: 612 9264 5844 Email: sydney@cox.com.au	PROJECT MANAGER:	savills project management	APPLICANT:	GL InvestmentCo Pty Ltd ATF GL No 1 Trust	OPERATOR:	FOUR POINTS BY SHERATON Sydney Darling Harbour	161 SUSSEX STREET REDEVELOPMENT		Drawing Title:	ROOF LEVEL PLAN	REV:	K