




F	04.04.2014	REVISED & ISSUED FOR SECTION 96	RJ
E	05.02.2014	REVISED & ISSUED FOR SECTION 96	RJ
D	15.05.2013	BIKE RACKS ADDED	RJ
C	22.03.2013	EIS ISSUE	RJ
B	20.02.2013	ISSUE FOR INFORMATION	RJ
A	19.06.2012	EIS ISSUE	RJ
REV	DATE	DESCRIPTION	BY

ARCHITECTS: **Cox Richardson**
Level 2, 204 Clarence Street, Sydney 2000 Australia
Tel: 612 9267 9699 Fax: 612 9264 5844
Email: sydney@cox.com.au

ARCHITECTURE PLANNING Urban design Interior design Health facility design
Cox Architecture Pty Ltd ACN 002 535 891

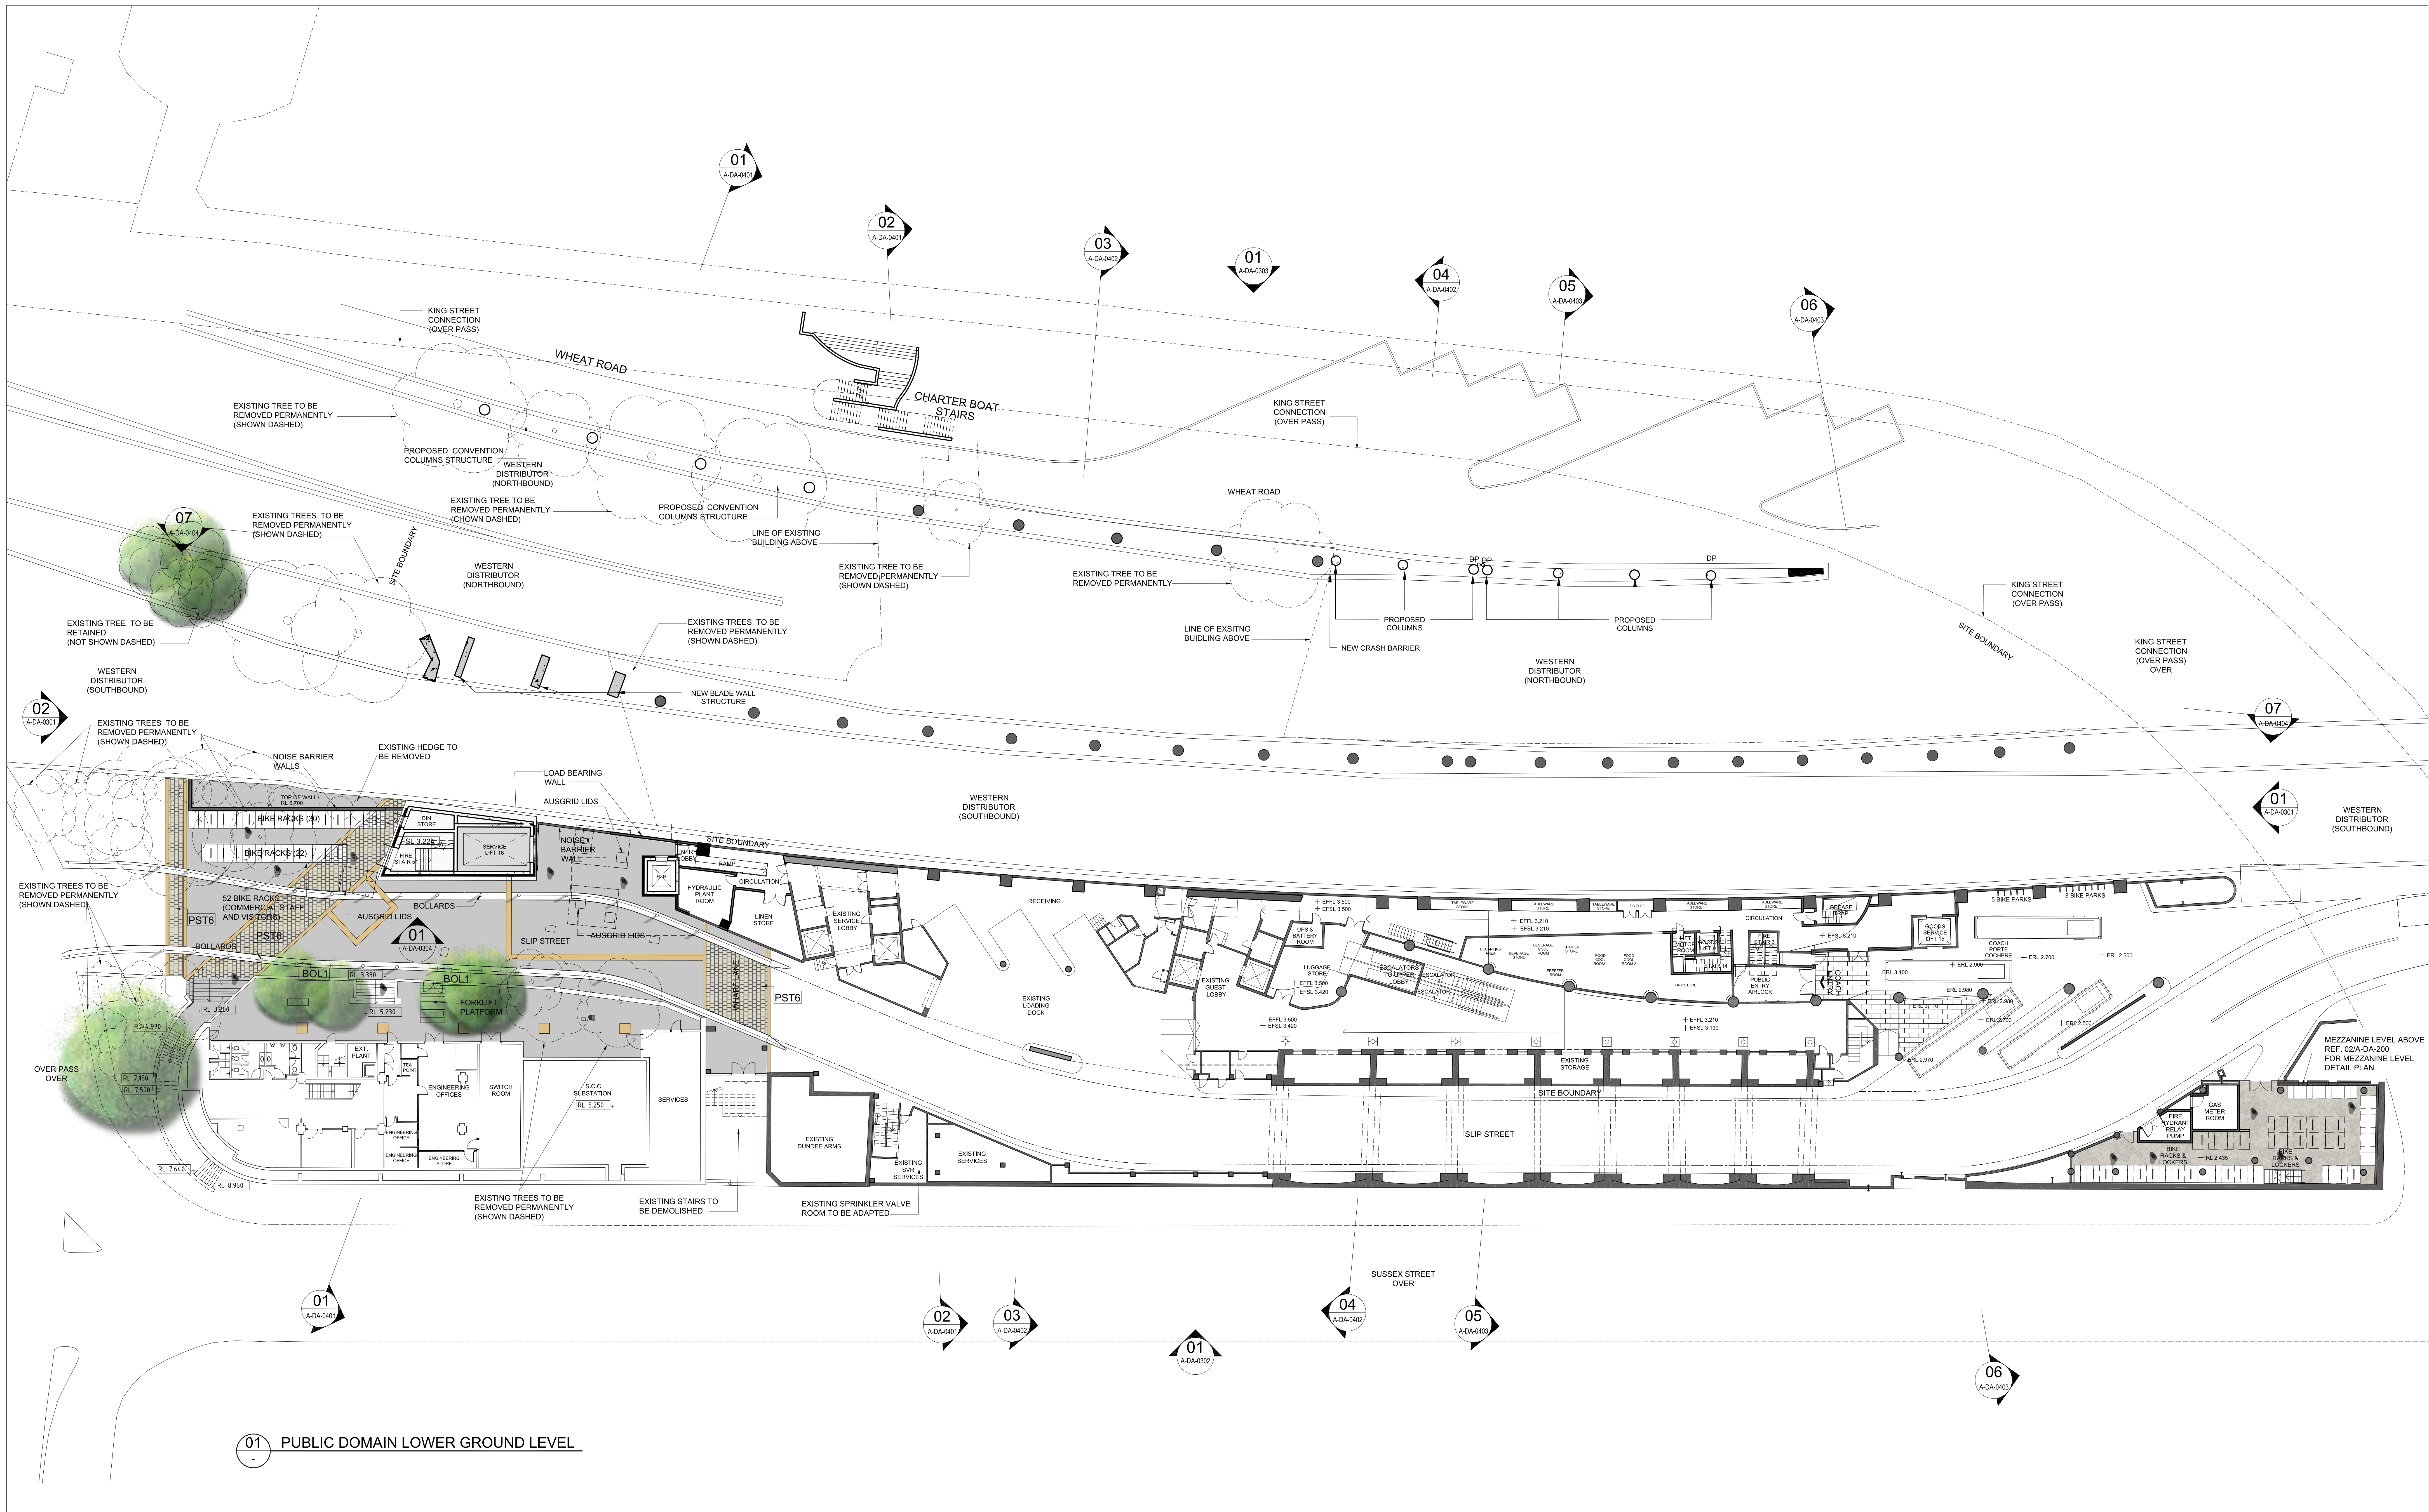

PROJECT MANAGER: **savills** project management

APPLICANT: **GL InvestmentCo Pty Ltd ATF GL No 1 Trust**

OPERATOR: **FOUR POINTS BY SHERATON**
Sydney Darling Harbour


161 SUSSEX STREET REDEVELOPMENT


Drawing Title
PUBLIC DOMAIN PLAN LOWER GROUND

Drawing Number
A-DA-0003

Scale
1:200 @ A0

REV.
F

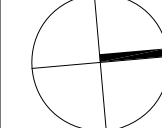

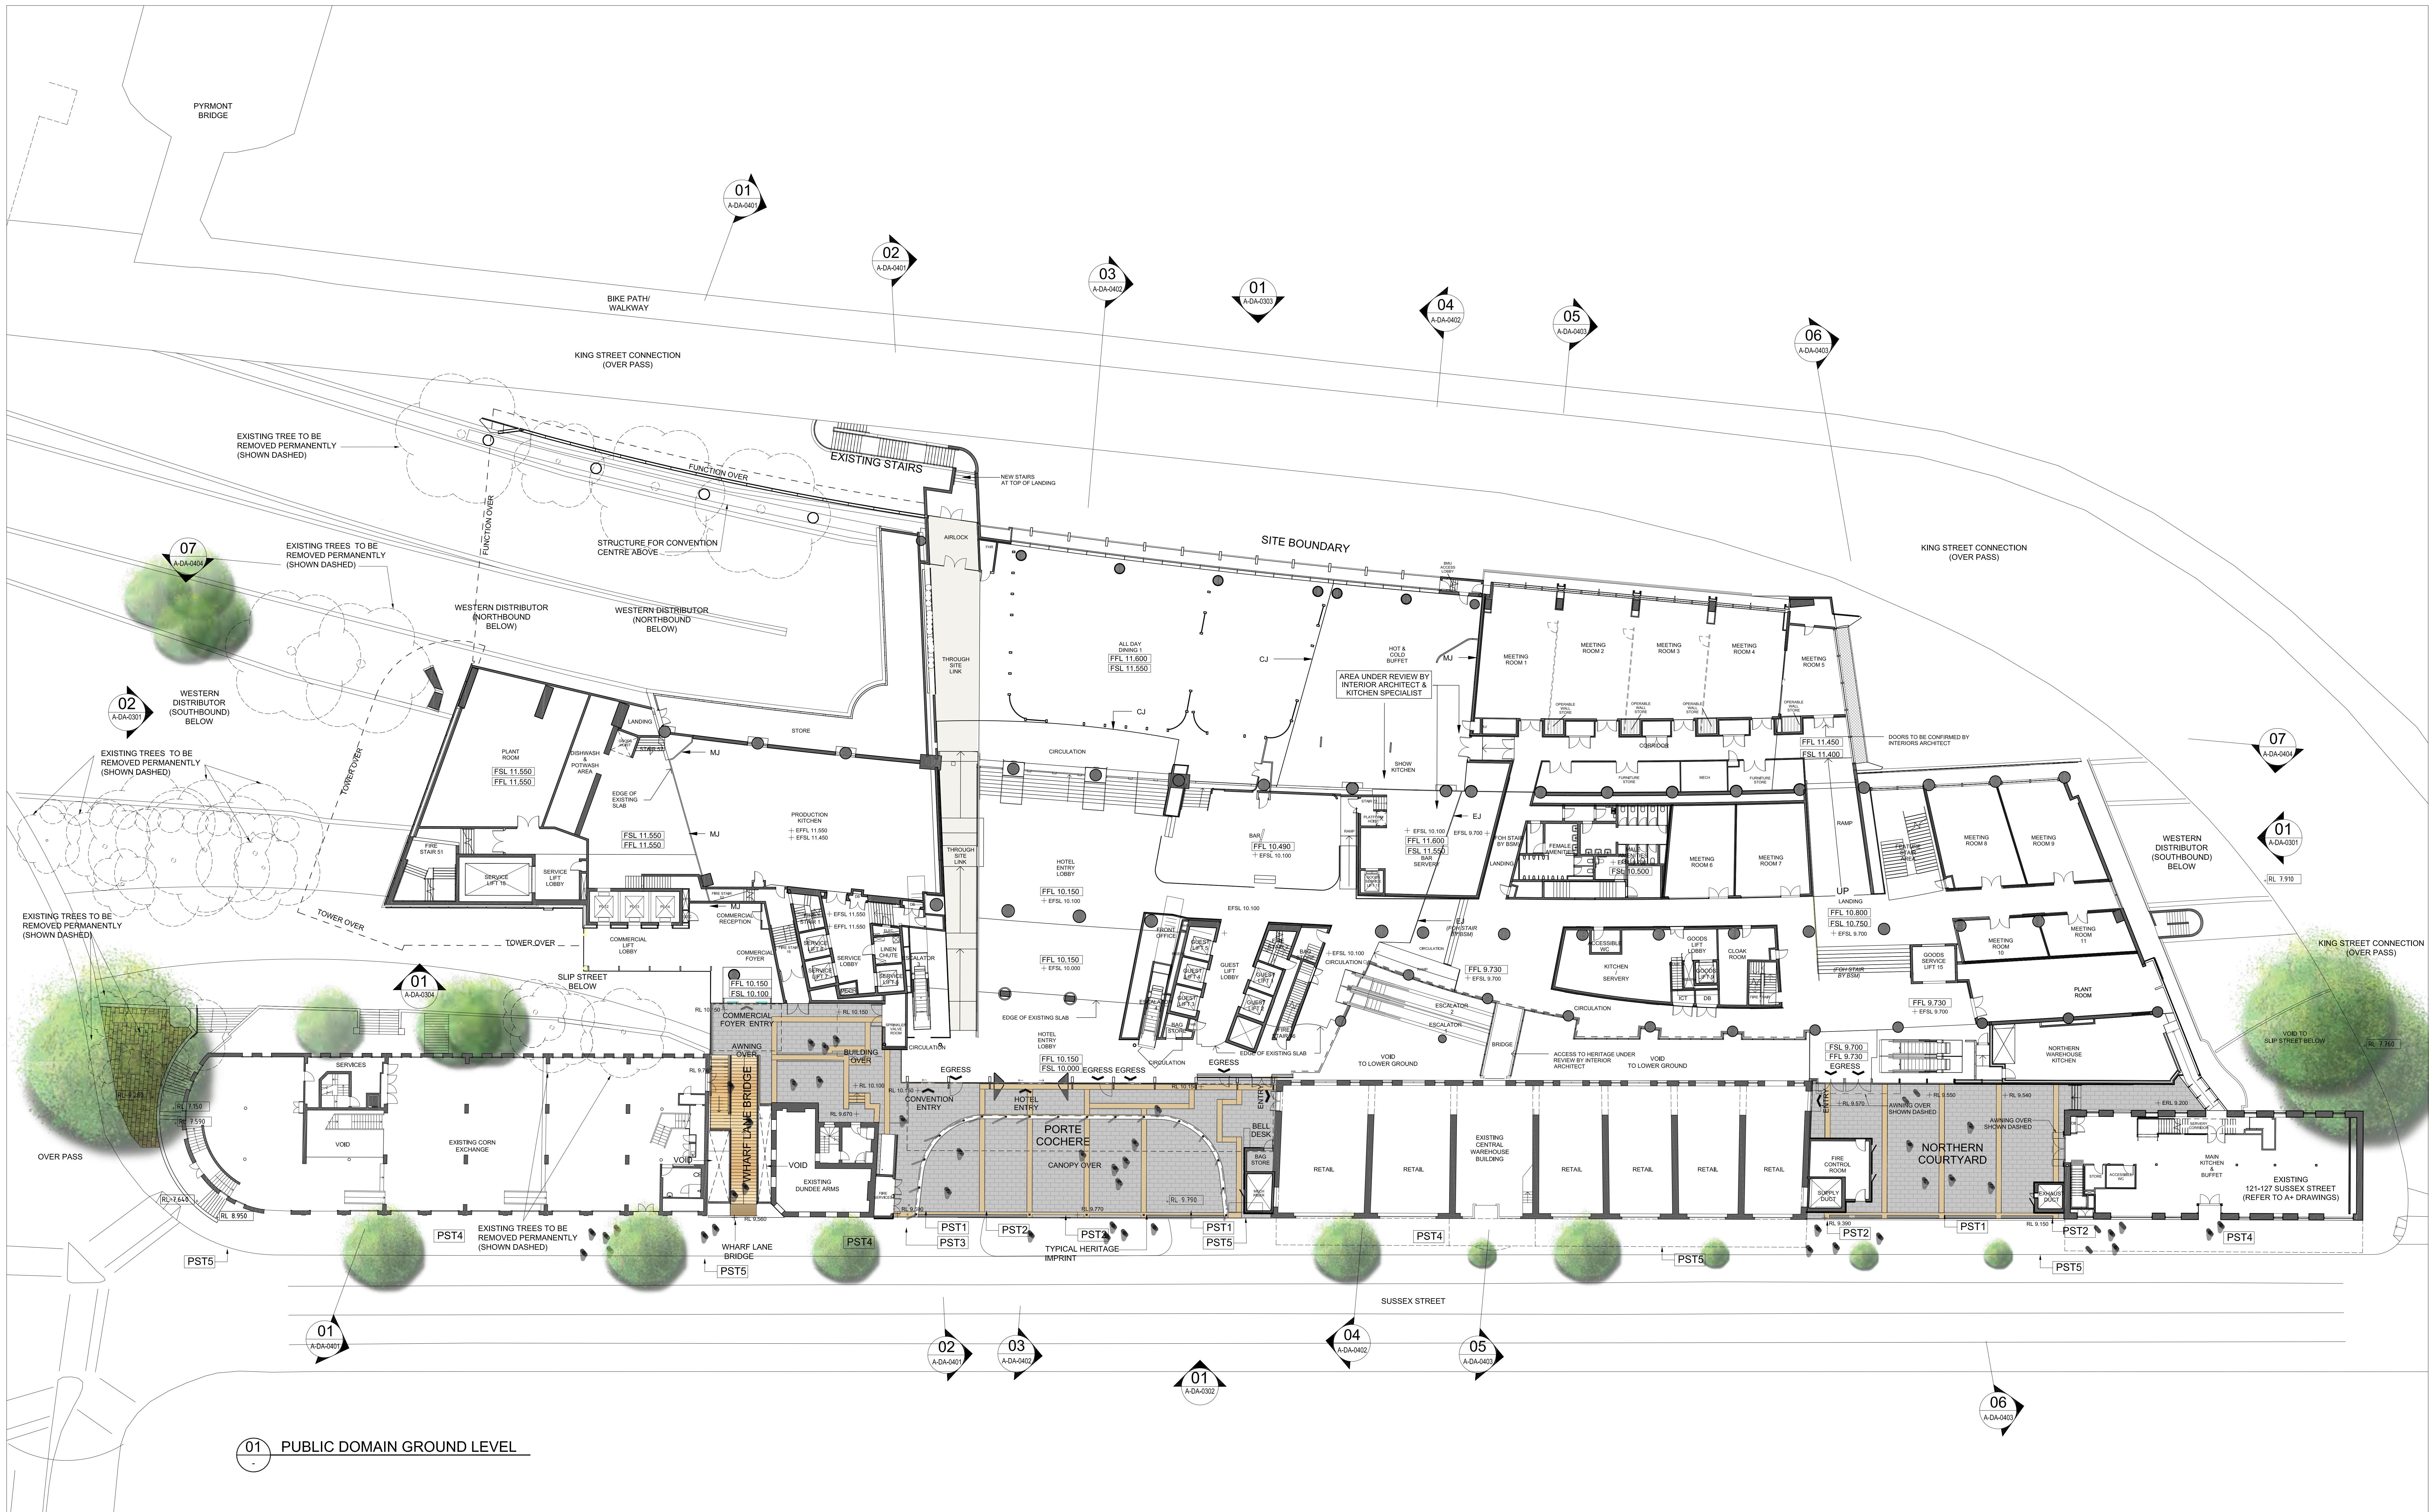

E	04.04.2014	REVISED & ISSUED FOR SECTION 96	RJ
D	05.02.2014	REVISED & ISSUED FOR SECTION 96	RJ
C	22.03.2013	EIS ISSUE	RJ
B	20.02.2013	ISSUE FOR INFORMATION	RJ
A	19.06.2012	EIS ISSUE	RJ
REV	DATE	DESCRIPTION	BY

ARCHITECTS: **Cox Richardson**
Level 2, 204 Clarence Street, Sydney 2000 Australia
Tel : 612 9267 9599 Fax : 612 9264 5844
Email : sydney@cox.com.au
Architecture Planning Urban design Interior design Health facility design
Cox Architecture Pty Ltd ACN 002 535 891




PROJECT MANAGER: **savills** project management


APPLICANT: **GL InvestmentCo Pty Ltd ATF GL No 1 Trust**


OPERATOR: **FOUR POINTS BY SHERATON**
Sydney Darling Harbour

161 SUSSEX STREET REDEVELOPMENT

Drawing Title: **PUBLIC DOMAIN PLAN GROUND LEVEL**
Drawing Number: **A-DA-0004**
Scale: **1:200 @ A0**
REV. **E**

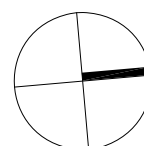

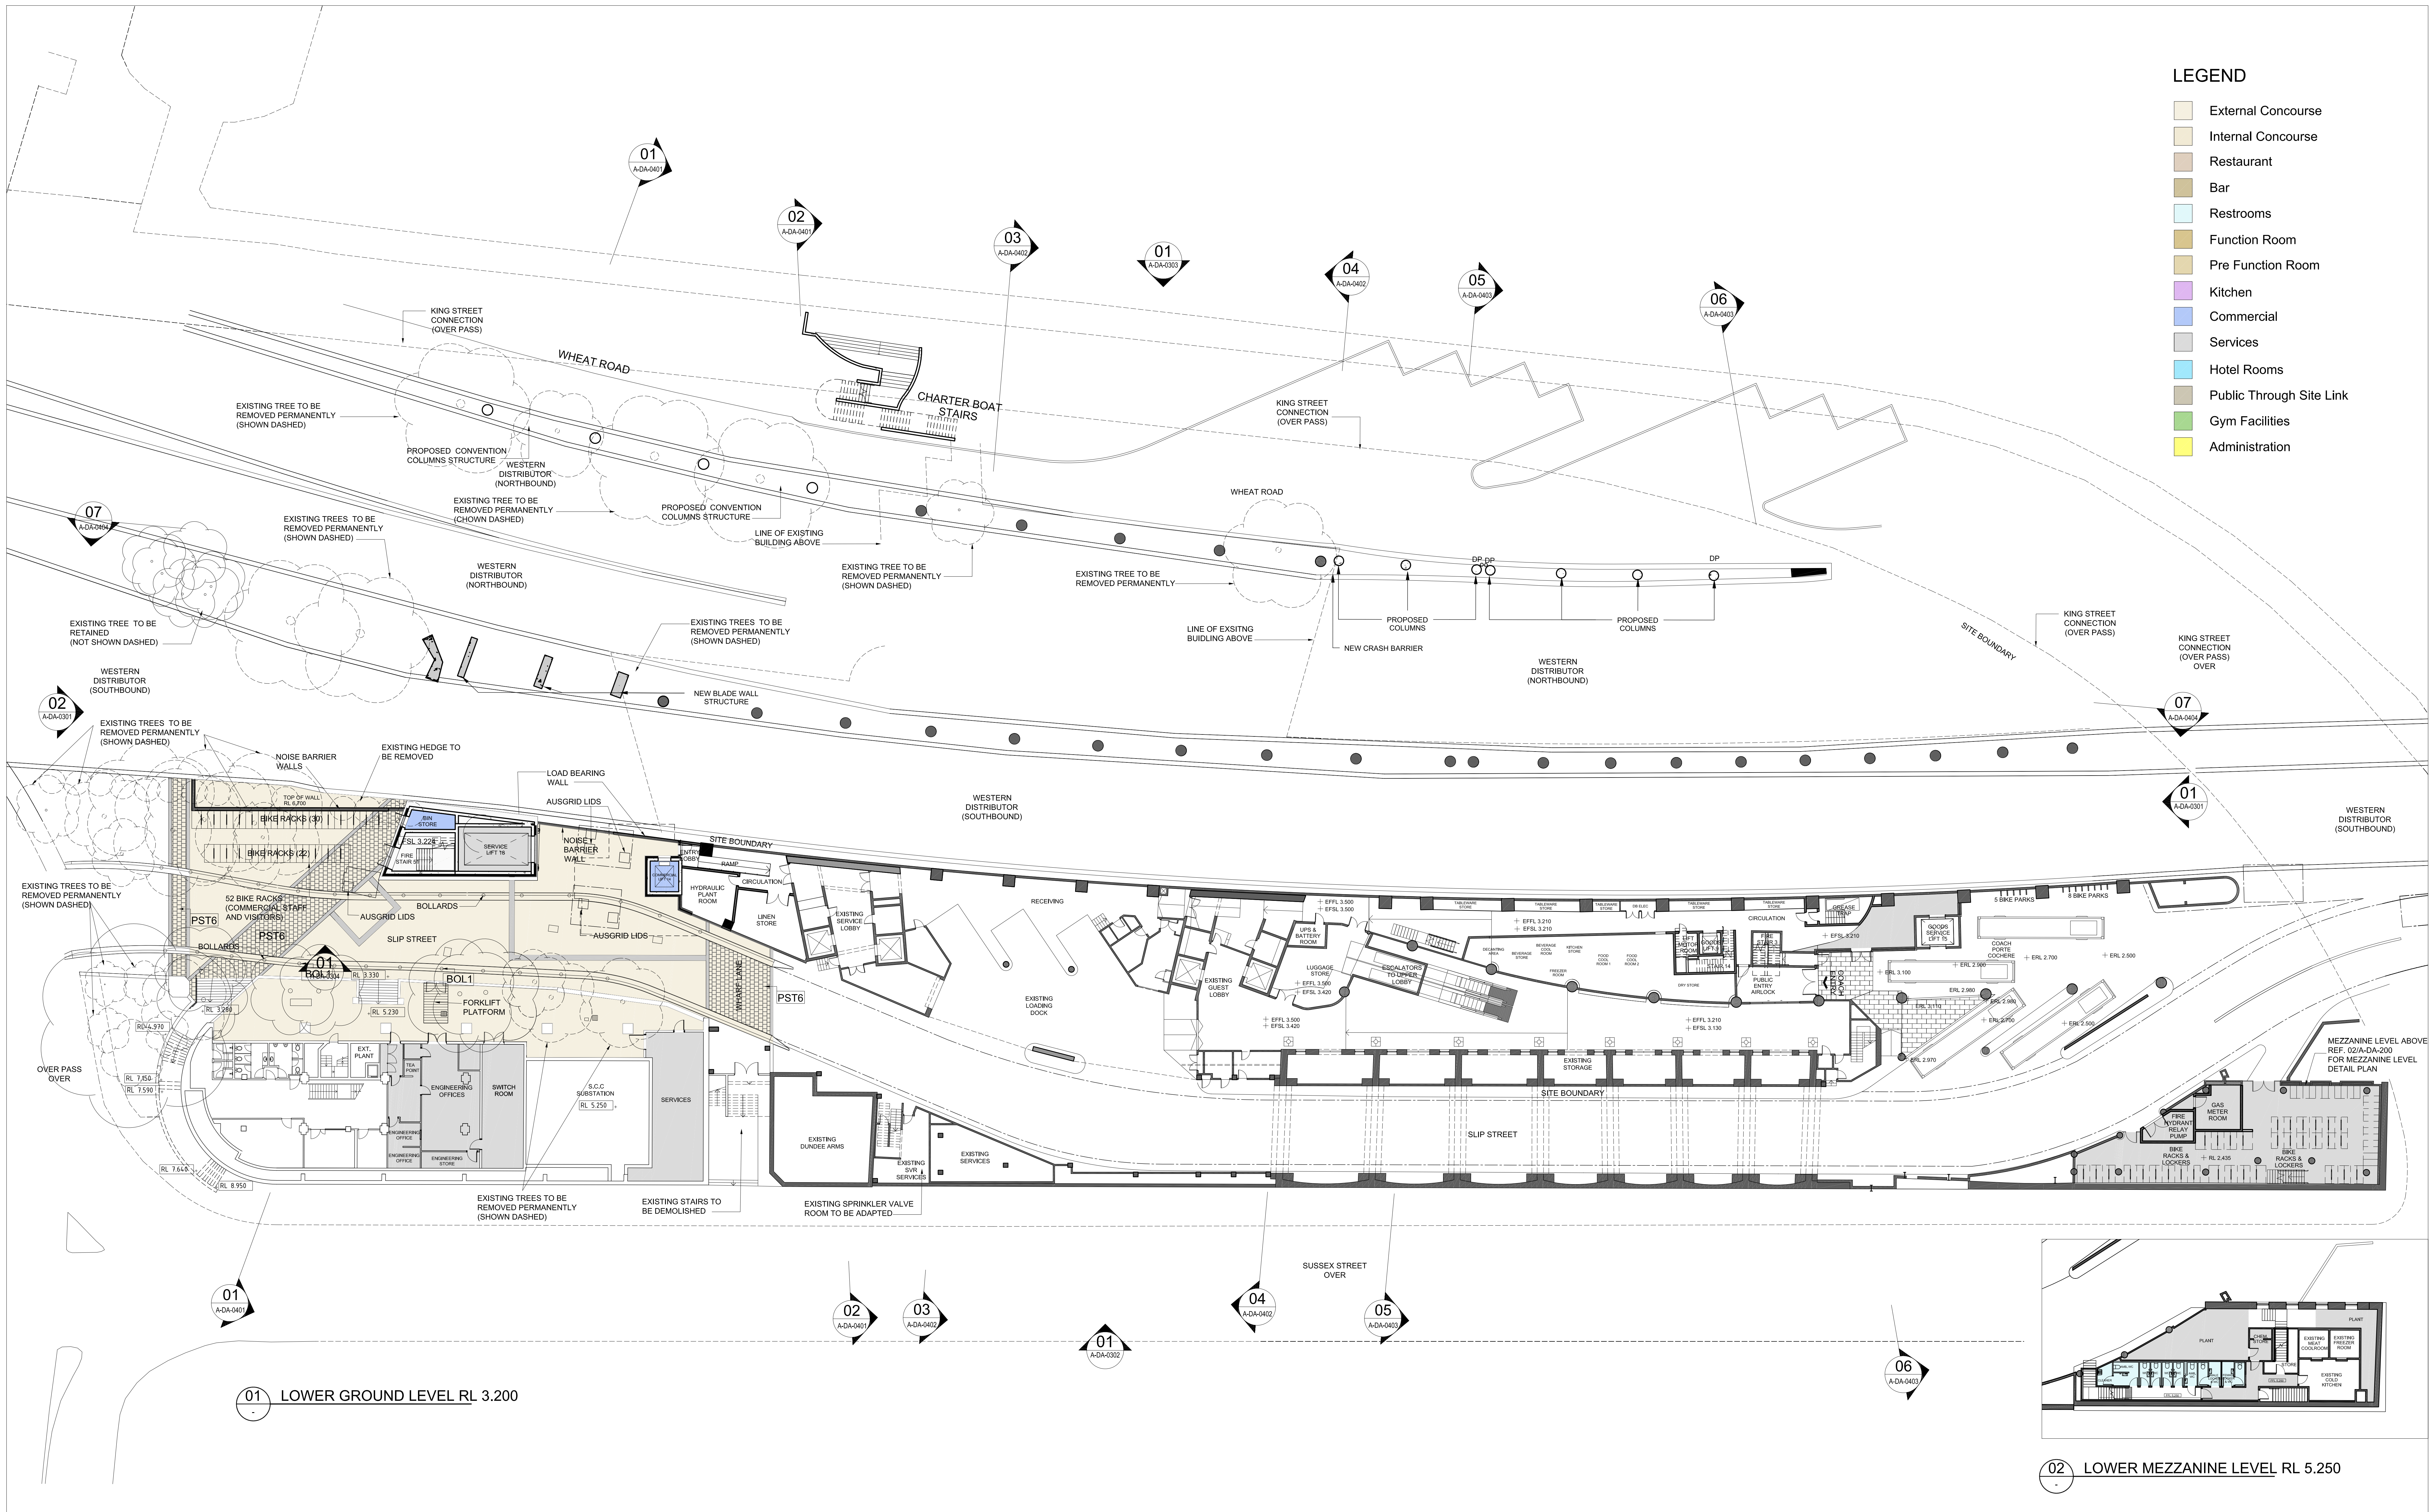

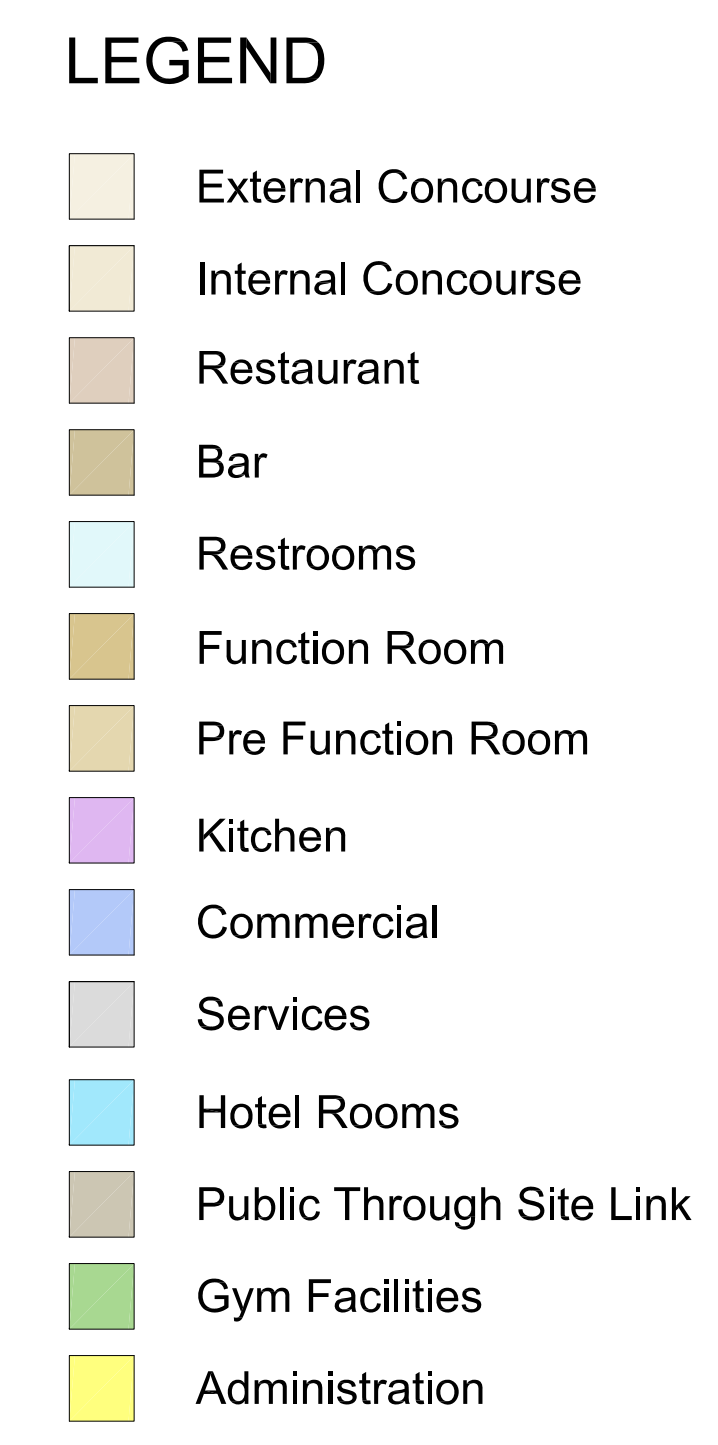

Drawing Title GROUND LEVEL FLOOR PLAN		
Drawing Number A-DA-0201	REV. O	
Scale 1:200 @ A0		