




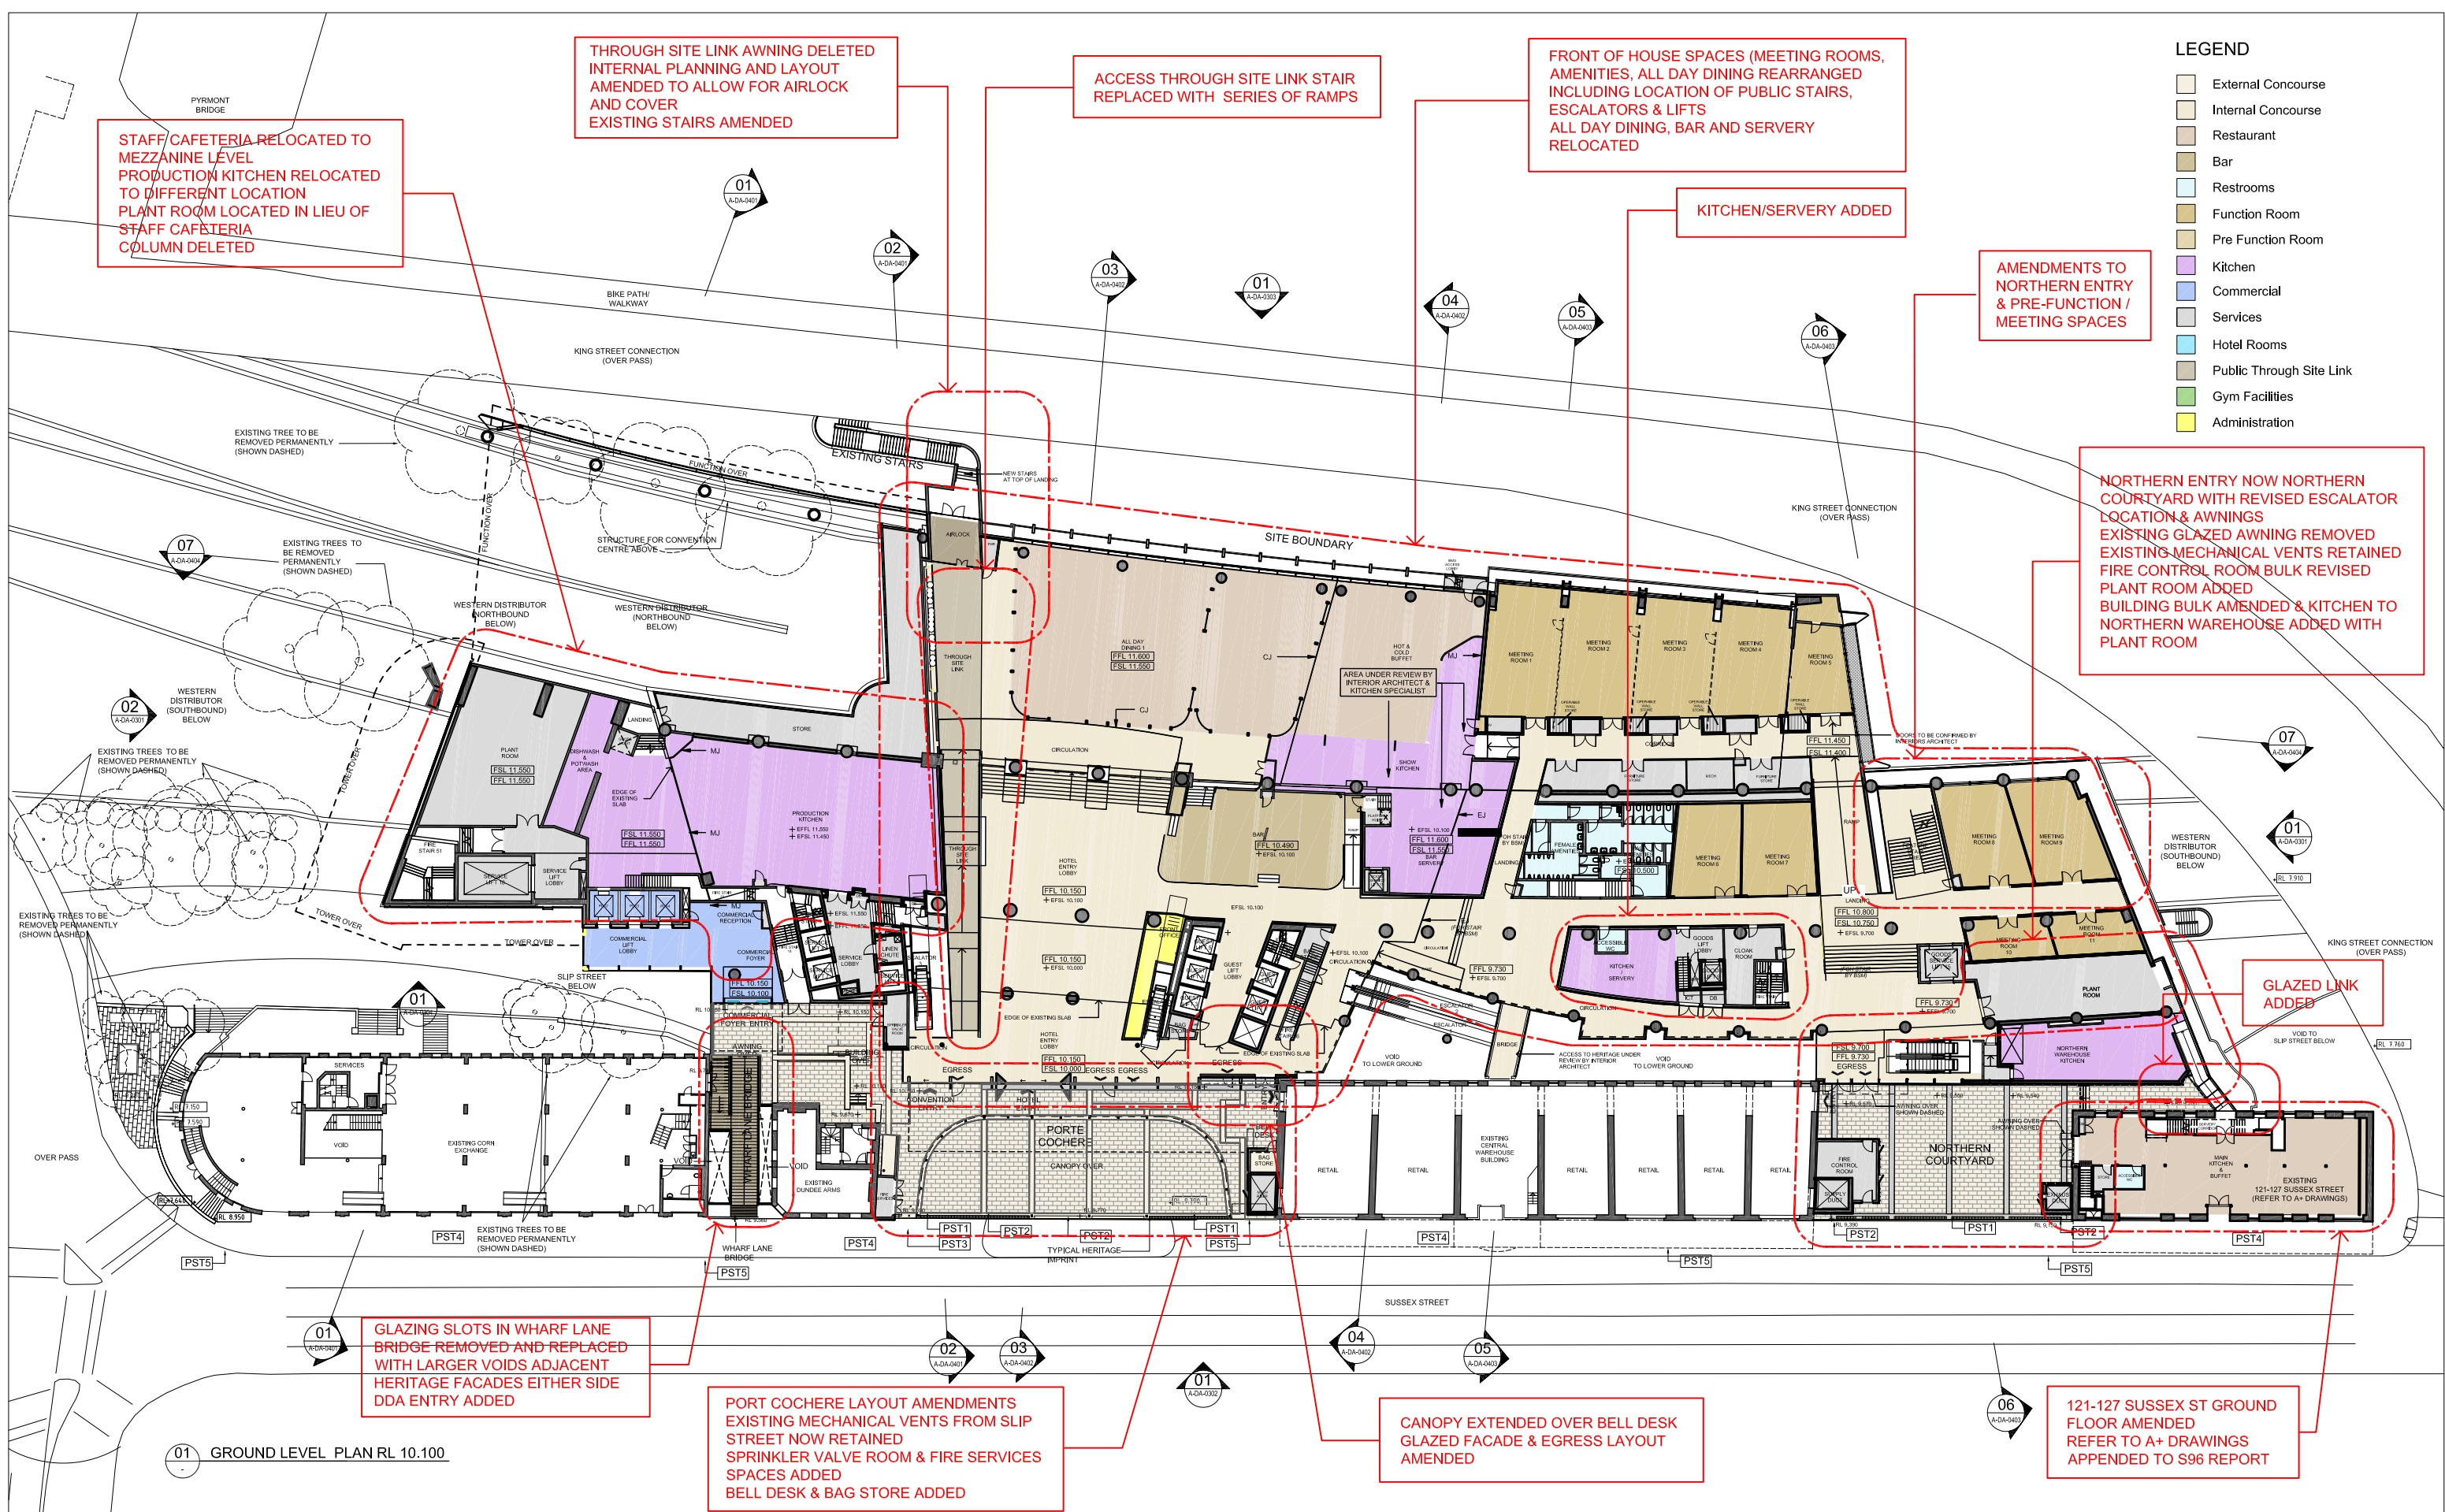


N 05.02.2014 REVISED & ISSUED FOR SECTION 96		ARCHITECTS: Cox Richardson		PROJECT MANAGER: savills project management		APPLICANT: GL InvestmentCo Pty Ltd ATF GL No 1 Trust		OPERATOR: FOUR POINTS BY SHERATON		161 SUSSEX STREET REDEVELOPMENT		Drawing Title: MEZZANINE LEVEL PLAN	
M 05.03.2014 EIS RESUBMISSION	RJ	Level 2, 204 Clarence Street, Sydney 2000 Australia		COX		GL InvestmentCo Pty Ltd ATF GL No 1 Trust		Drawing Number: A-DA-0202		Scale: 1:200 @ A0		REV: N	
L 22.02.2013 ISSUE FOR INFORMATION	RJ	Tel: 012 5267 5559 Fax: 012 5264 5844		savills project management		GL InvestmentCo Pty Ltd ATF GL No 1 Trust		Drawing Number: A-DA-0202		Scale: 1:200 @ A0		REV: N	
K 18.02.2013 ISSUE FOR INFORMATION	RJ	Email: sydney@cox.com.au		savills project management		GL InvestmentCo Pty Ltd ATF GL No 1 Trust		Drawing Number: A-DA-0202		Scale: 1:200 @ A0		REV: N	
J 15.02.2013 ISSUE FOR INFORMATION	RJ	Cox Architecture Pty Ltd ACN 002 535 891		savills project management		GL InvestmentCo Pty Ltd ATF GL No 1 Trust		Drawing Number: A-DA-0202		Scale: 1:200 @ A0		REV: N	
REV DATE DESCRIPTION	BY	Cox Architecture Pty Ltd ACN 002 535 891		savills project management		GL InvestmentCo Pty Ltd ATF GL No 1 Trust		Drawing Number: A-DA-0202		Scale: 1:200 @ A0		REV: N	

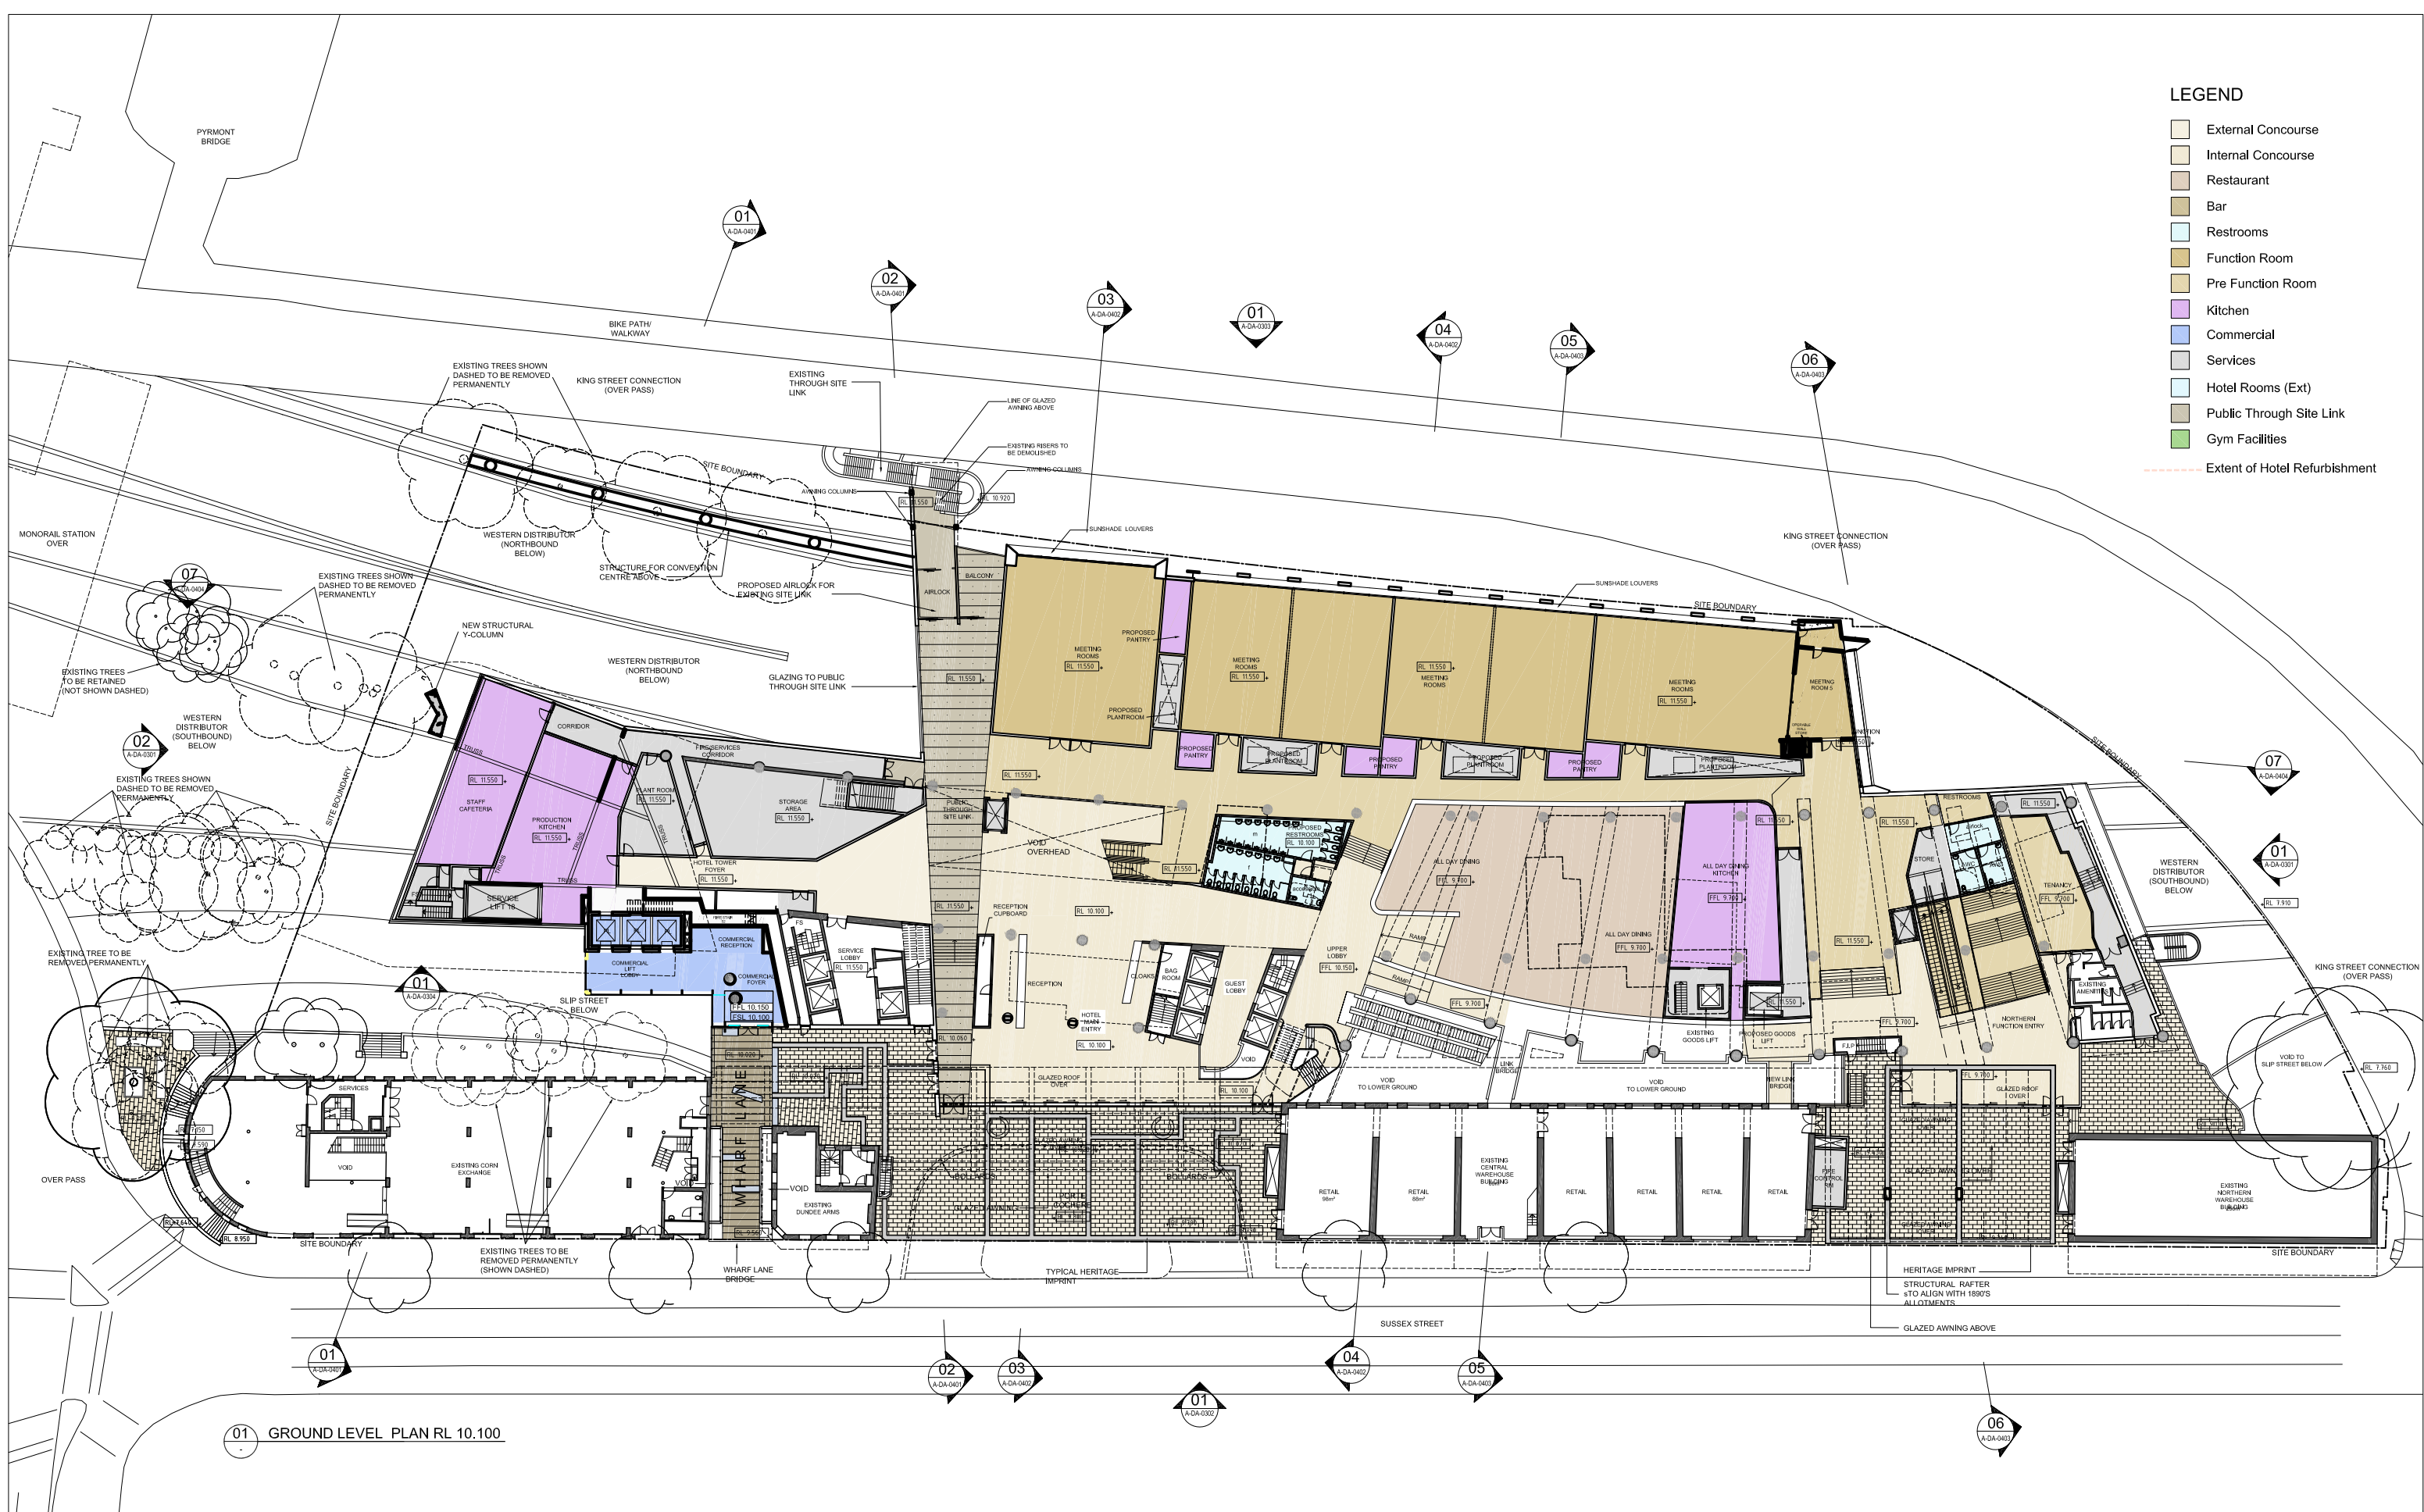

O 04.04.2014 REVISED & ISSUED FOR SECTION 96		ARCHITECTS: Cox Richardson		PROJECT MANAGER: savills project management		APPLICANT: GL InvestmentCo Pty Ltd ATF GL No 1 Trust		OPERATOR: FOUR POINTS BY SHERATON		161 SUSSEX STREET REDEVELOPMENT		Drawing Title: MEZZANINE LEVEL PLAN	
N 05.03.2014 EIS RESUBMISSION	RJ	Level 2, 204 Clarence Street, Sydney 2000 Australia		COX		GL InvestmentCo Pty Ltd ATF GL No 1 Trust		Drawing Number: A-DA-0202		Scale: 1:200 @ A0		REV: O	
M 05.03.2014 EIS RESUBMISSION	RJ	Tel: 012 5267 5559 Fax: 012 5264 5844		savills project management		GL InvestmentCo Pty Ltd ATF GL No 1 Trust		Drawing Number: A-DA-0202		Scale: 1:200 @ A0		REV: O	
L 22.02.2013 ISSUE FOR INFORMATION	RJ	Email: sydney@cox.com.au		savills project management		GL InvestmentCo Pty Ltd ATF GL No 1 Trust		Drawing Number: A-DA-0202		Scale: 1:200 @ A0		REV: O	
K 18.02.2013 ISSUE FOR INFORMATION	RJ	Cox Architecture Pty Ltd ACN 002 535 891		savills project management		GL InvestmentCo Pty Ltd ATF GL No 1 Trust		Drawing Number: A-DA-0202		Scale: 1:200 @ A0		REV: O	
J 15.02.2013 ISSUE FOR INFORMATION	RJ	Cox Architecture Pty Ltd ACN 002 535 891		savills project management		GL InvestmentCo Pty Ltd ATF GL No 1 Trust		Drawing Number: A-DA-0202		Scale: 1:200 @ A0		REV: O	
REV DATE DESCRIPTION	BY	Cox Architecture Pty Ltd ACN 002 535 891		savills project management		GL InvestmentCo Pty Ltd ATF GL No 1 Trust		Drawing Number: A-DA-0202		Scale: 1:200 @ A0		REV: O	

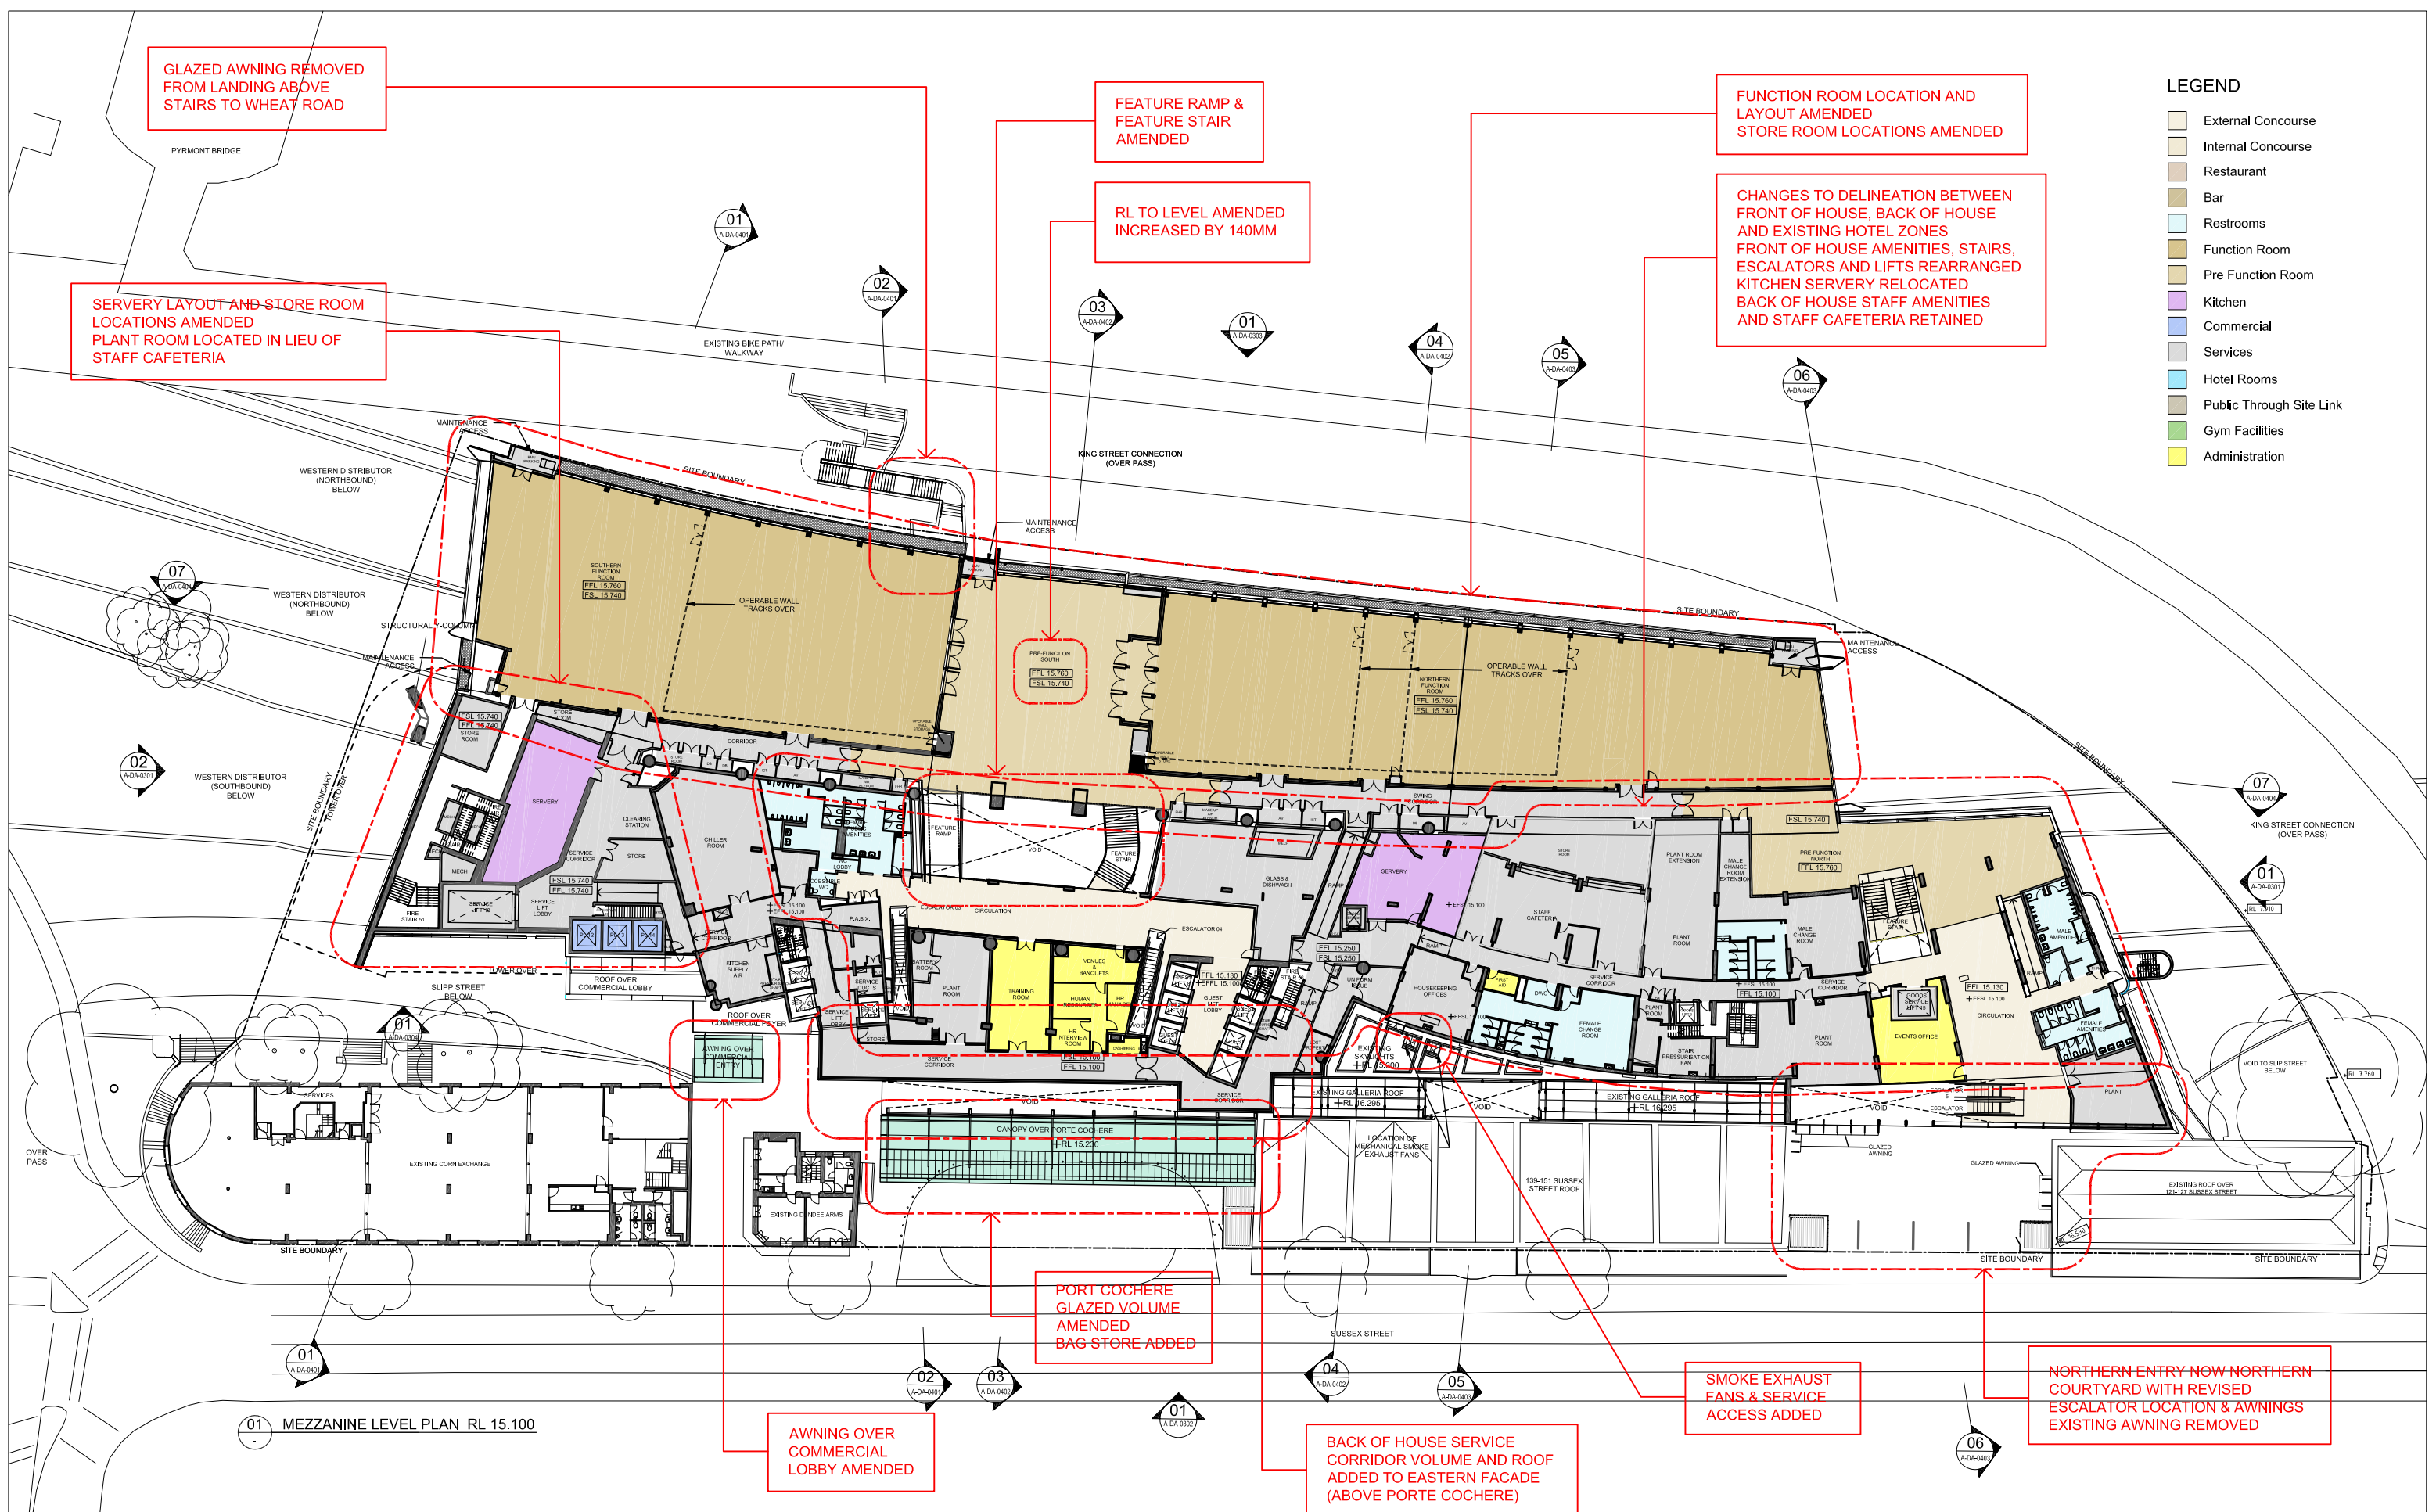

N 05.02.2014 REVISED & ISSUED FOR SECTION 96		ARCHITECTS: Cox Richardson		PROJECT MANAGER: savills project management		APPLICANT: GL InvestmentCo Pty Ltd ATF GL No 1 Trust		OPERATOR: FOUR POINTS BY SHERATON		161 SUSSEX STREET REDEVELOPMENT		Drawing Title: LEVEL 01 FLOOR PLAN	
M 05.03.2013 EIS RESUBMISSION	RJ	Level 2, 204 Clarence Street, Sydney 2000 Australia		Level 2, 204 Clarence Street, Sydney 2000 Australia		GL InvestmentCo Pty Ltd ATF GL No 1 Trust		Drawing Number: A-DA-0203		Scale: 1:200 @ A0		REV: N	
L 22.02.2013 ISSUE FOR INFORMATION	RJ	Architectural Planning Urban design Interior design Health facility design		Cox Architecture Pty Ltd ACN 002 535 891		Cox Architecture Pty Ltd ACN 002 535 891		Drawing Title: LEVEL 01 FLOOR PLAN		Scale: 1:200 @ A0		REV: N	
K 18.02.2013 ISSUE FOR INFORMATION	RJ	Cox Architecture Pty Ltd ACN 002 535 891		Cox Architecture Pty Ltd ACN 002 535 891		Cox Architecture Pty Ltd ACN 002 535 891		Drawing Number: A-DA-0203		Scale: 1:200 @ A0		REV: N	
J 15.02.2013 ISSUE FOR INFORMATION	RJ	Cox Architecture Pty Ltd ACN 002 535 891		Cox Architecture Pty Ltd ACN 002 535 891		Cox Architecture Pty Ltd ACN 002 535 891		Drawing Title: LEVEL 01 FLOOR PLAN		Scale: 1:200 @ A0		REV: N	
REV DATE DESCRIPTION	BY	Cox Architecture Pty Ltd ACN 002 535 891		Cox Architecture Pty Ltd ACN 002 535 891		Cox Architecture Pty Ltd ACN 002 535 891		Drawing Number: A-DA-0203		Scale: 1:200 @ A0		REV: N	

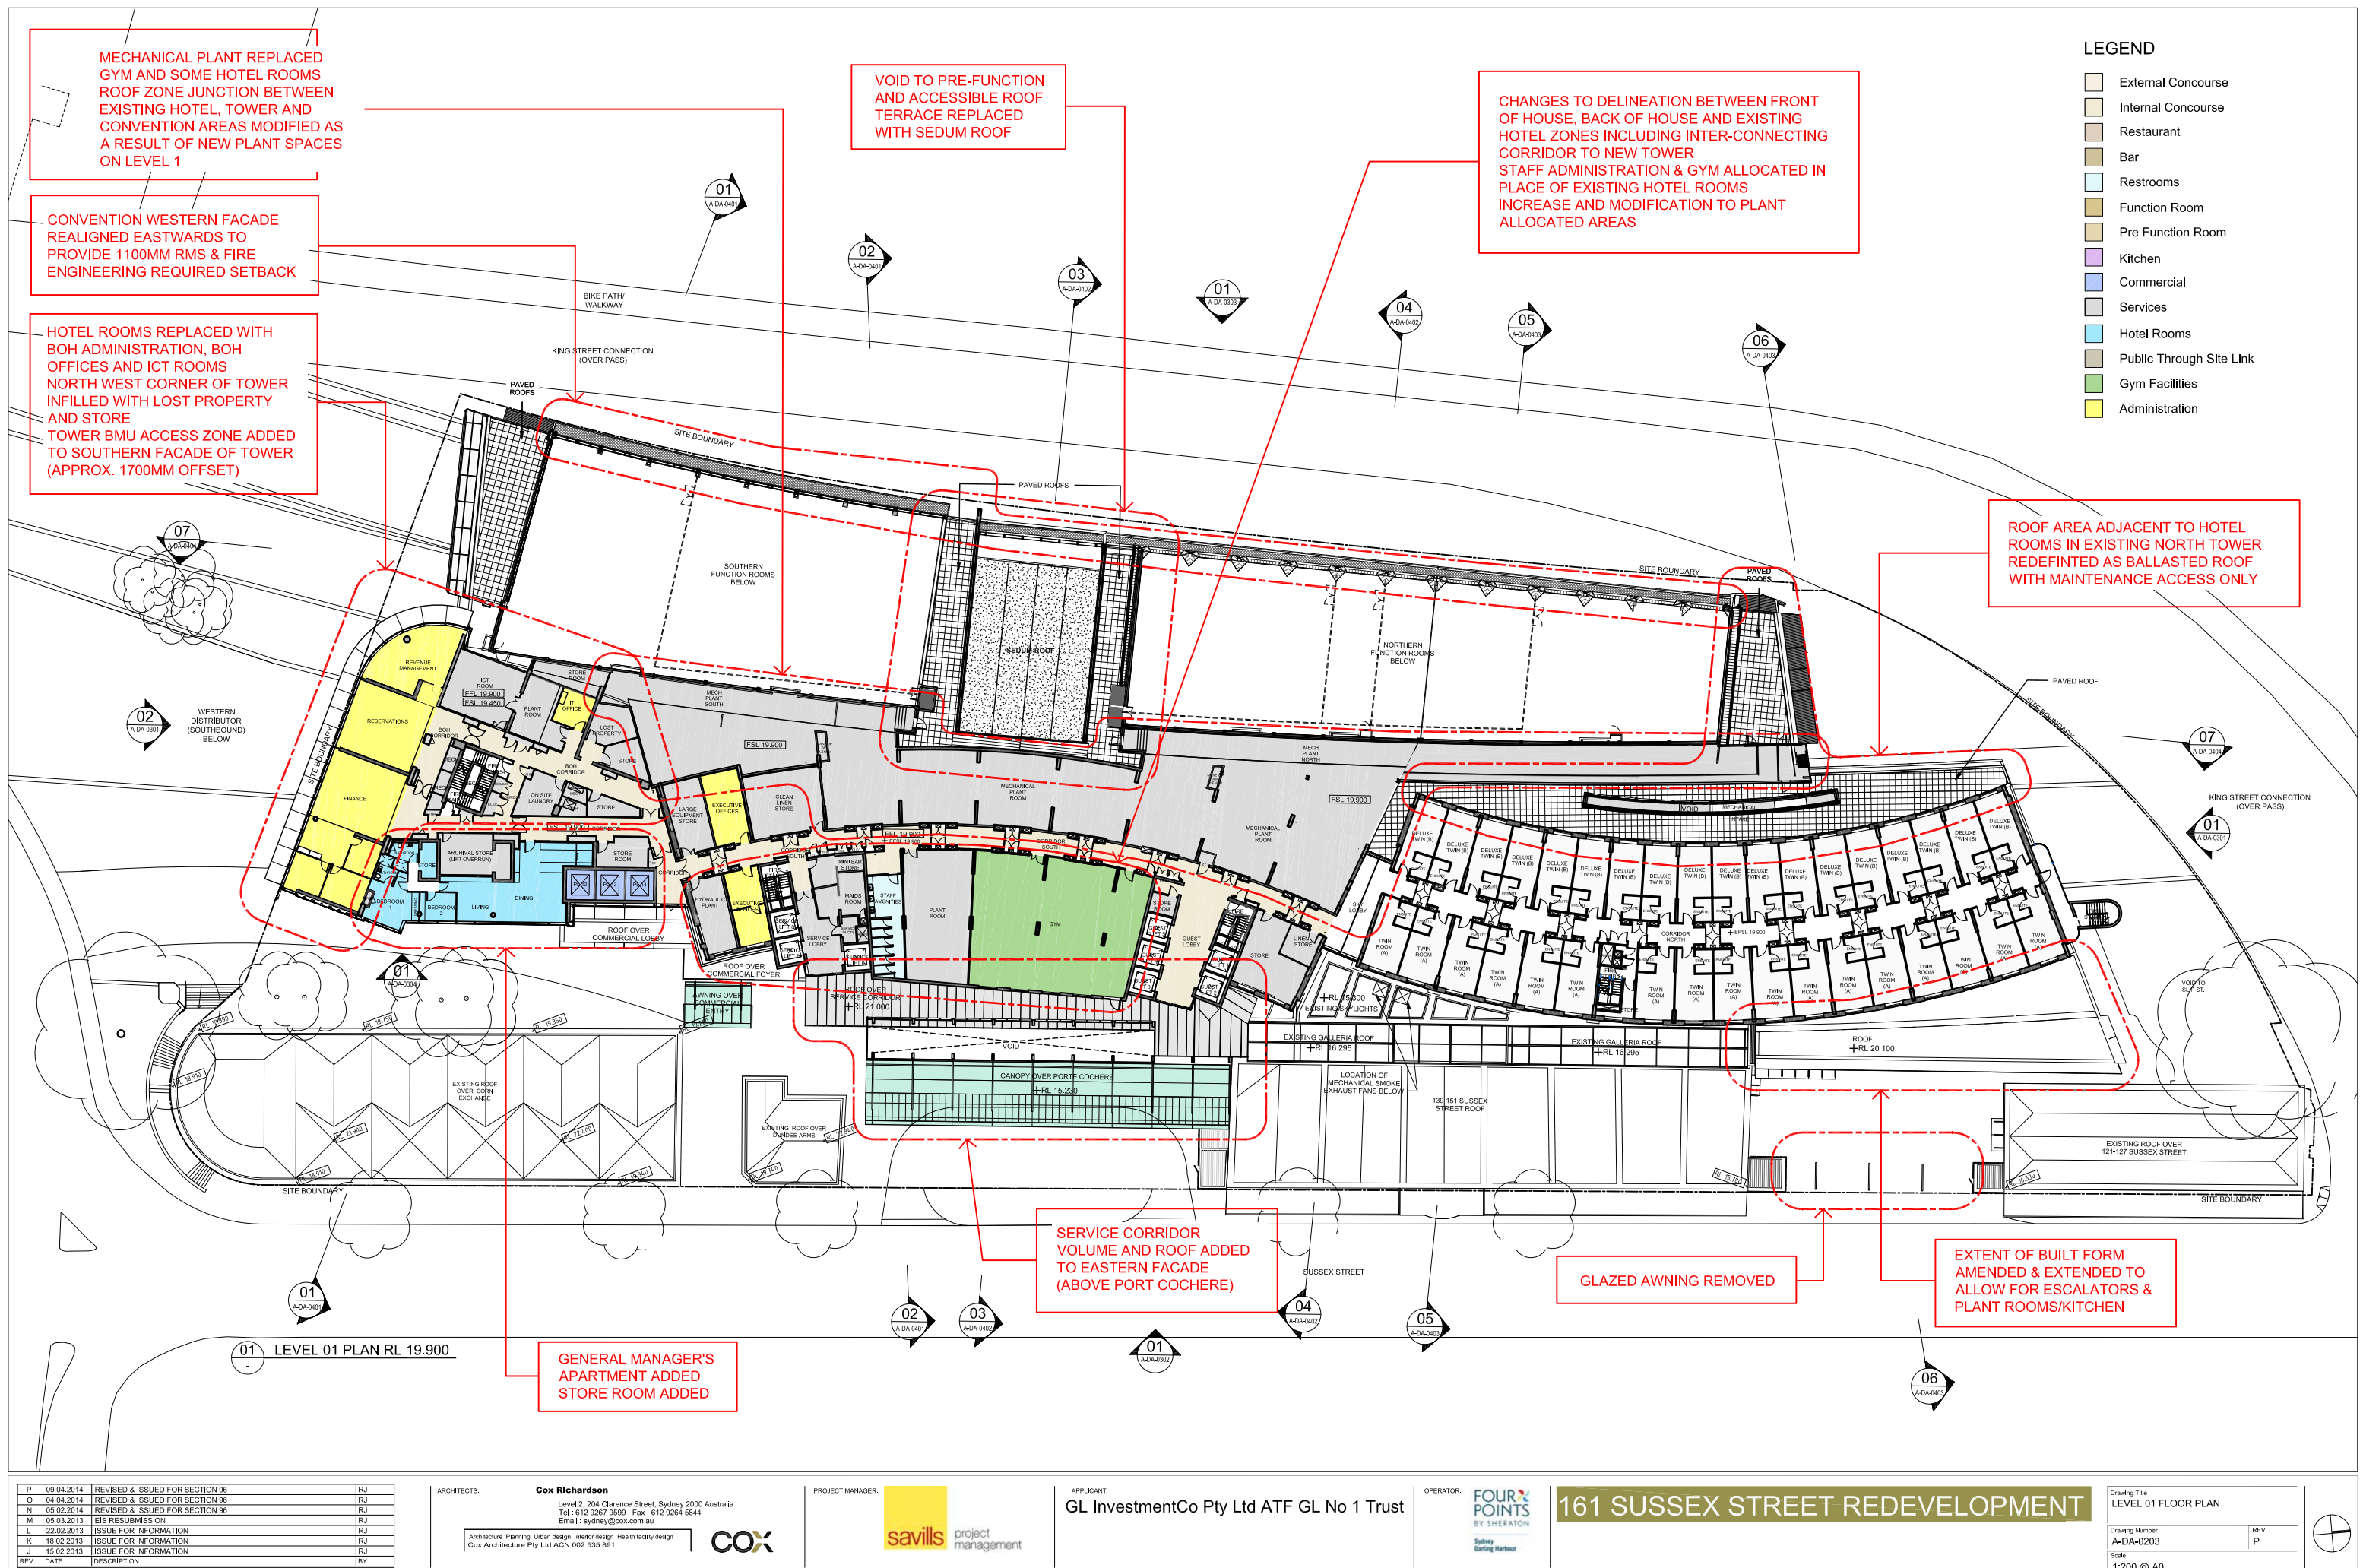

P 09.04.2014 REVISED & ISSUED FOR SECTION 96		ARCHITECTS: Cox Richardson		PROJECT MANAGER: savills project management		APPLICANT: GL InvestmentCo Pty Ltd ATF GL No 1 Trust		OPERATOR: FOUR POINTS BY SHERATON		161 SUSSEX STREET REDEVELOPMENT		Drawing Title: LEVEL 01 FLOOR PLAN	
G 04.04.2014 REVISED & ISSUED FOR SECTION 96	RJ	Level 2, 204 Clarence Street, Sydney 2000 Australia		Level 2, 204 Clarence Street, Sydney 2000 Australia		GL InvestmentCo Pty Ltd ATF GL No 1 Trust		Drawing Number: A-DA-0203		Scale: 1:200 @ A0		REV: P	
N 05.02.2014 REVISED & ISSUED FOR SECTION 96	RJ	Architectural Planning Urban design Interior design Health facility design		Cox Architecture Pty Ltd ACN 002 535 891		Cox Architecture Pty Ltd ACN 002 535 891		Drawing Title: LEVEL 01 FLOOR PLAN		Scale: 1:200 @ A0		REV: P	
M 05.03.2013 EIS RESUBMISSION	RJ	Cox Architecture Pty Ltd ACN 002 535 891		Cox Architecture Pty Ltd ACN 002 535 891		Cox Architecture Pty Ltd ACN 002 535 891		Drawing Number: A-DA-0203		Scale: 1:200 @ A0		REV: P	
L 22.02.2013 ISSUE FOR INFORMATION	RJ	Cox Architecture Pty Ltd ACN 002 535 891		Cox Architecture Pty Ltd ACN 002 535 891		Cox Architecture Pty Ltd ACN 002 535 891		Drawing Title: LEVEL 01 FLOOR PLAN		Scale: 1:200 @ A0		REV: P	
K 18.02.2013 ISSUE FOR INFORMATION	RJ	Cox Architecture Pty Ltd ACN 002 535 891		Cox Architecture Pty Ltd ACN 002 535 891		Cox Architecture Pty Ltd ACN 002 535 891		Drawing Number: A-DA-0203		Scale: 1:200 @ A0		REV: P	
J 15.02.2013 ISSUE FOR INFORMATION	RJ	Cox Architecture Pty Ltd ACN 002 535 891		Cox Architecture Pty Ltd ACN 002 535 891		Cox Architecture Pty Ltd ACN 002 535 891		Drawing Title: LEVEL 01 FLOOR PLAN		Scale: 1:200 @ A0		REV: P	
REV DATE DESCRIPTION	BY	Cox Architecture Pty Ltd ACN 002 535 891		Cox Architecture Pty Ltd ACN 002 535 891		Cox Architecture Pty Ltd ACN 002 535 891		Drawing Number: A-DA-0203		Scale: 1:200 @ A0		REV: P	