


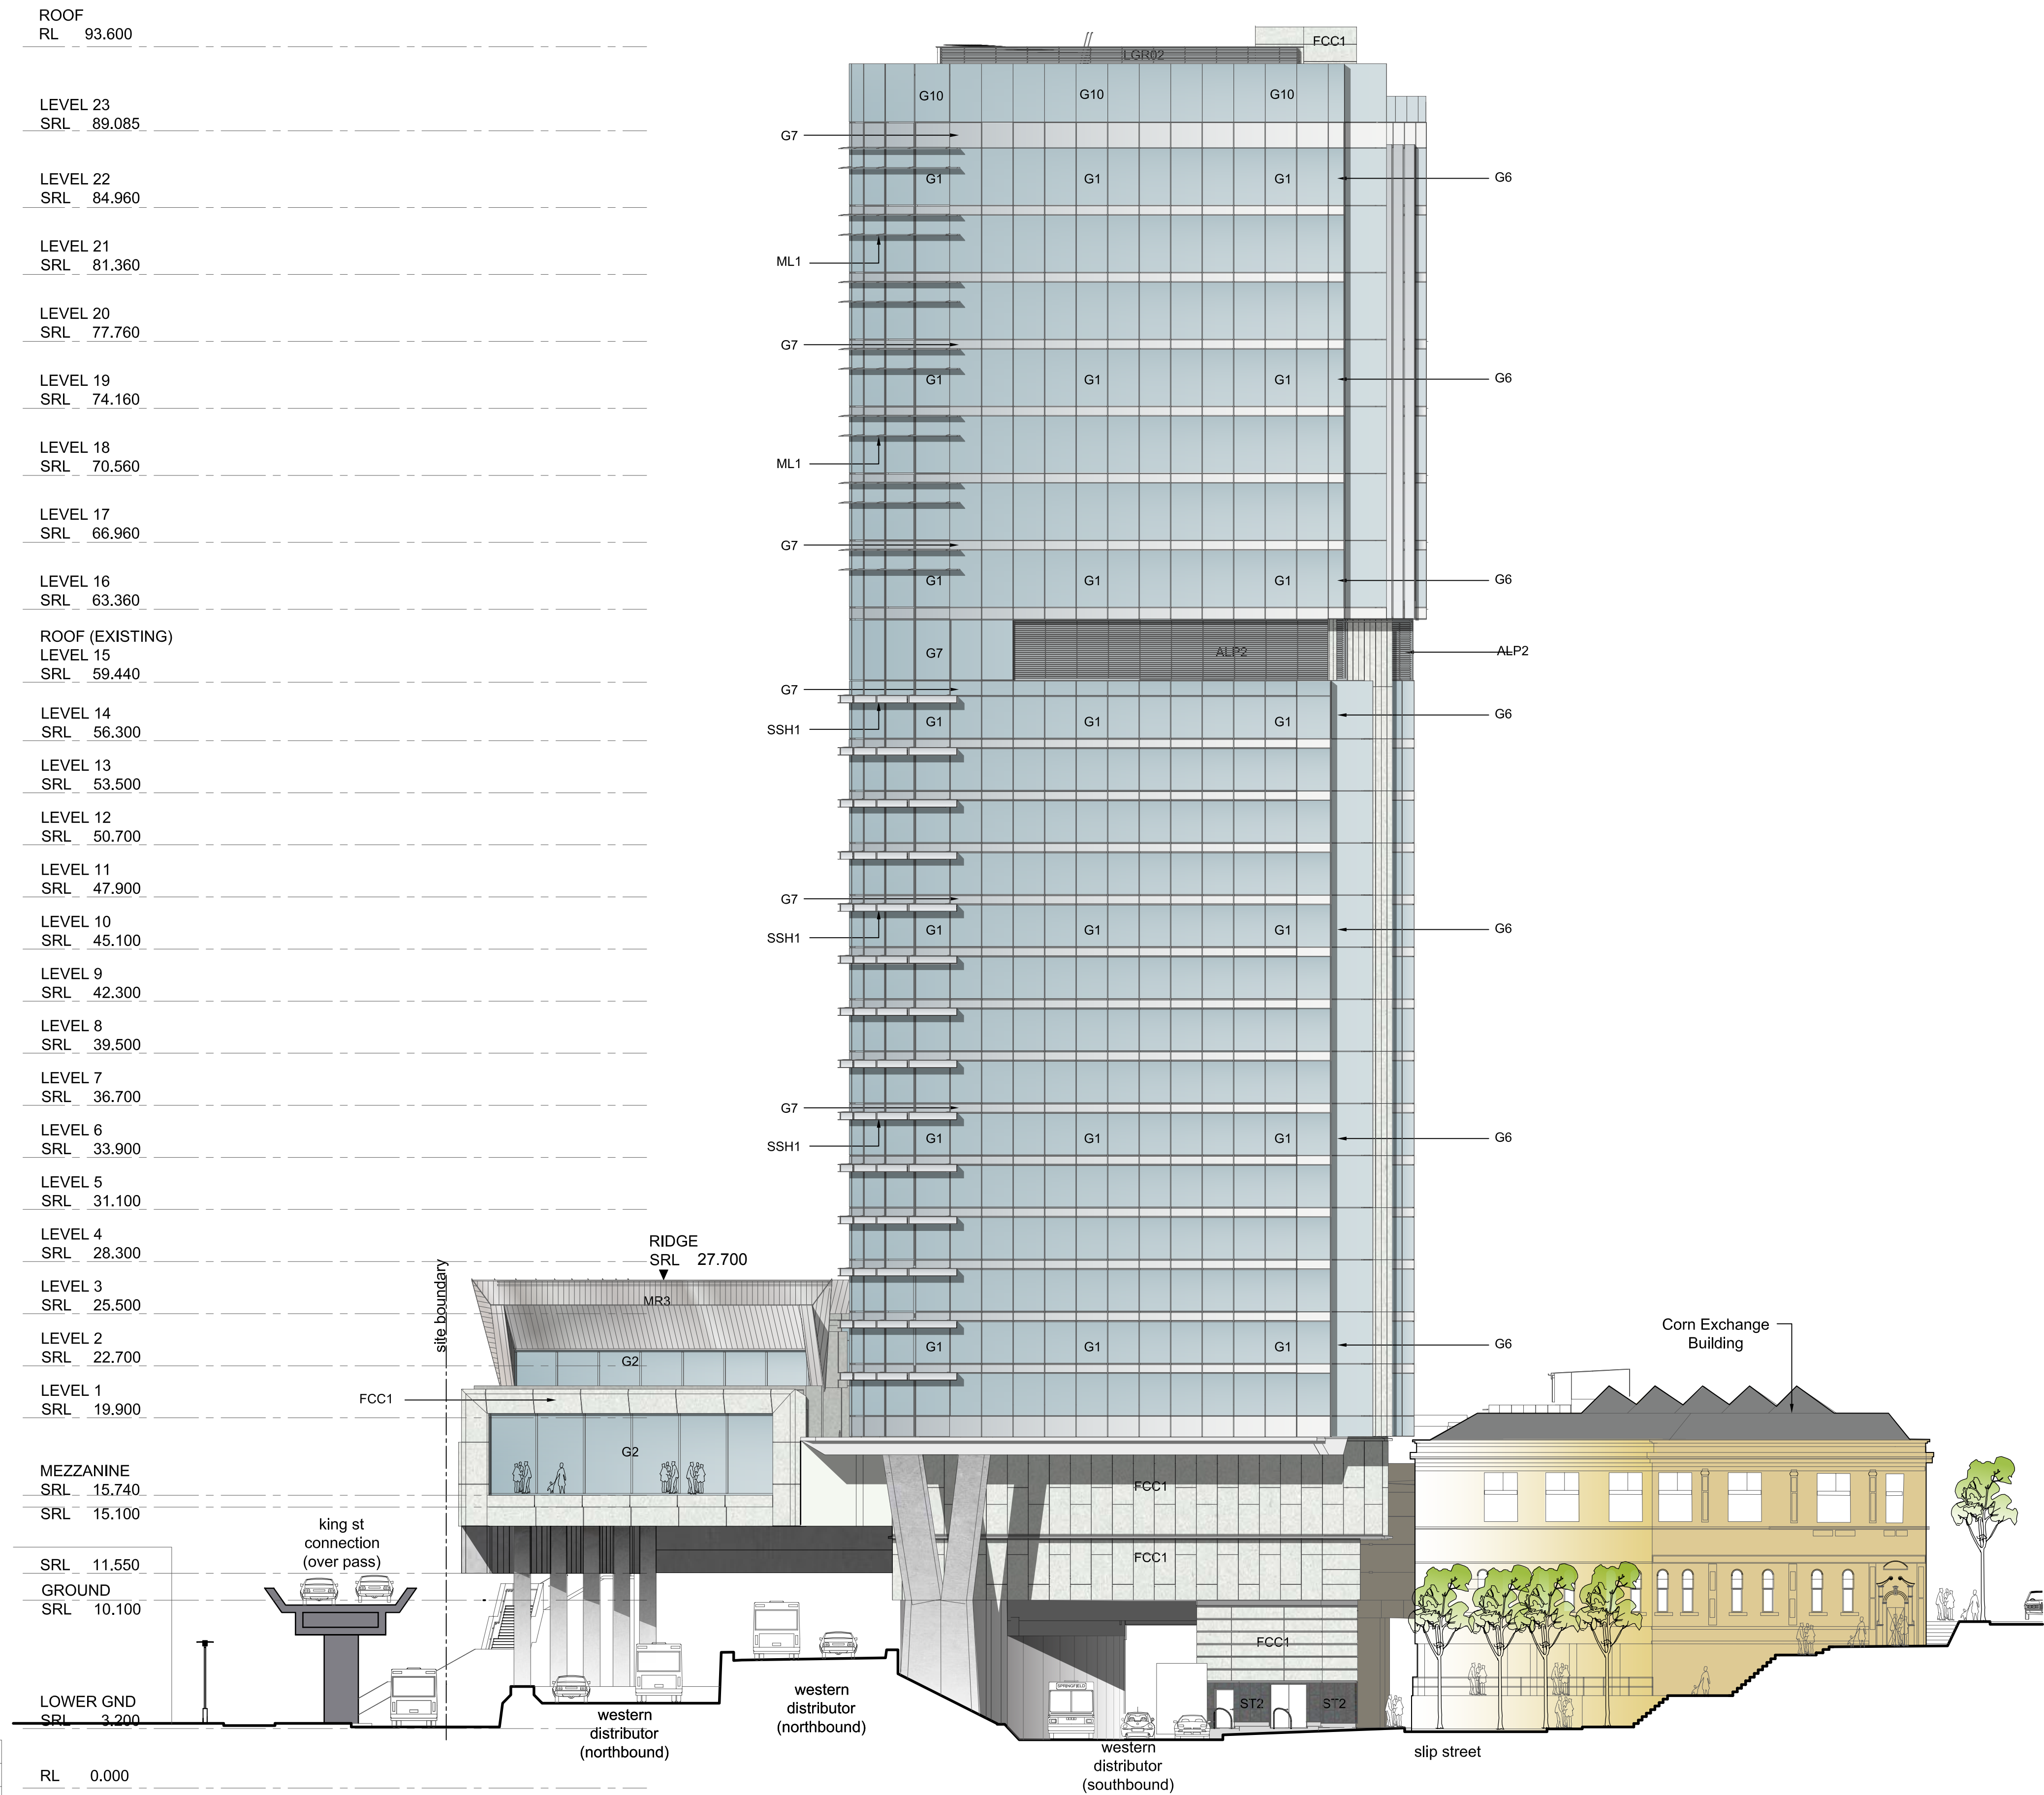

CODE	ITEM
ALP1	Mechanical louvres to roof top plants
ALP2	Mechanical louvres to plant rooms
C1	Silicate paint system Type 2
G1	Performance curtain wall glazing
G2	Performance glazing to convention hall
G3	Fritted Glazing
G4	Balustrade Glazing
G5	Foyer glazing
G6	Colour Back Glass
G7	ShadowBox Glass -1
G8	ShadowBox Glass -2
G9	Colour back glass - dark blue
G10	Balustrade to Curtain Wall Glazing
FCC1	Equitone Panelling -1
FCC2	Equitone Panelling -2
MC1	Composite Aluminium Panelling - Colour 1
MC2	Composite Aluminium Panelling - Colour 2
MC3	Composite Aluminium Panelling - Colour 3
MC4	Composite Zinc Panelling - Natural
MDZ	Zinc Cladding
ML1	Horizontal metal sun screen
ML2	Vertical metal sun screen
ML3	Vertical custom metal sun screen
MR2	Metal roof sheeting
MR2	Metal roof sheeting
MR3	Metal roof sheeting
MR4	Metal roof sheeting
PC1	Precast Concrete
PX1	Powdercoating type 1
SSH1	Sun Shade -Type 1
ST1	Sandstone Cladding
ST2	Basalt Cladding

01 SOUTH ELEVATION

REV	DATE	DESCRIPTION	BY
E	04.04.2014	EIS RESUBMISSION	RJ
D	05.03.2013	EIS RESUBMISSION	RJ
C	22.02.2013	ISSUE FOR INFORMATION	RJ
B	15.02.2013	ISSUE FOR INFORMATION	RJ
A	19.06.2012	EIS ISSUE	RJ

ARCHITECTS: **Cox Richardson**
Level 2, 204 Clarence Street, Sydney 2000 Australia
Tel : 612 9267 9599 Fax : 612 9264 5844
Email : sydney@cox.com.au
Architecture Planning Urban design Interior design Health facility design
Cox Architecture Pty Ltd ACN 002 535 891




PROJECT MANAGER: **savills** project management


APPLICANT: **GL InvestmentCo Pty Ltd ATF GL No 1 Trust**

OPERATOR: **FOUR POINTS BY SHERATON**
Sydney Darling Harbour

161 SUSSEX STREET REDEVELOPMENT

 


Drawing Title	SOUTH COLOUR ELEVATION
Drawing Number	A-DA-0310
Scale	1:200 @ A0
REV.	E

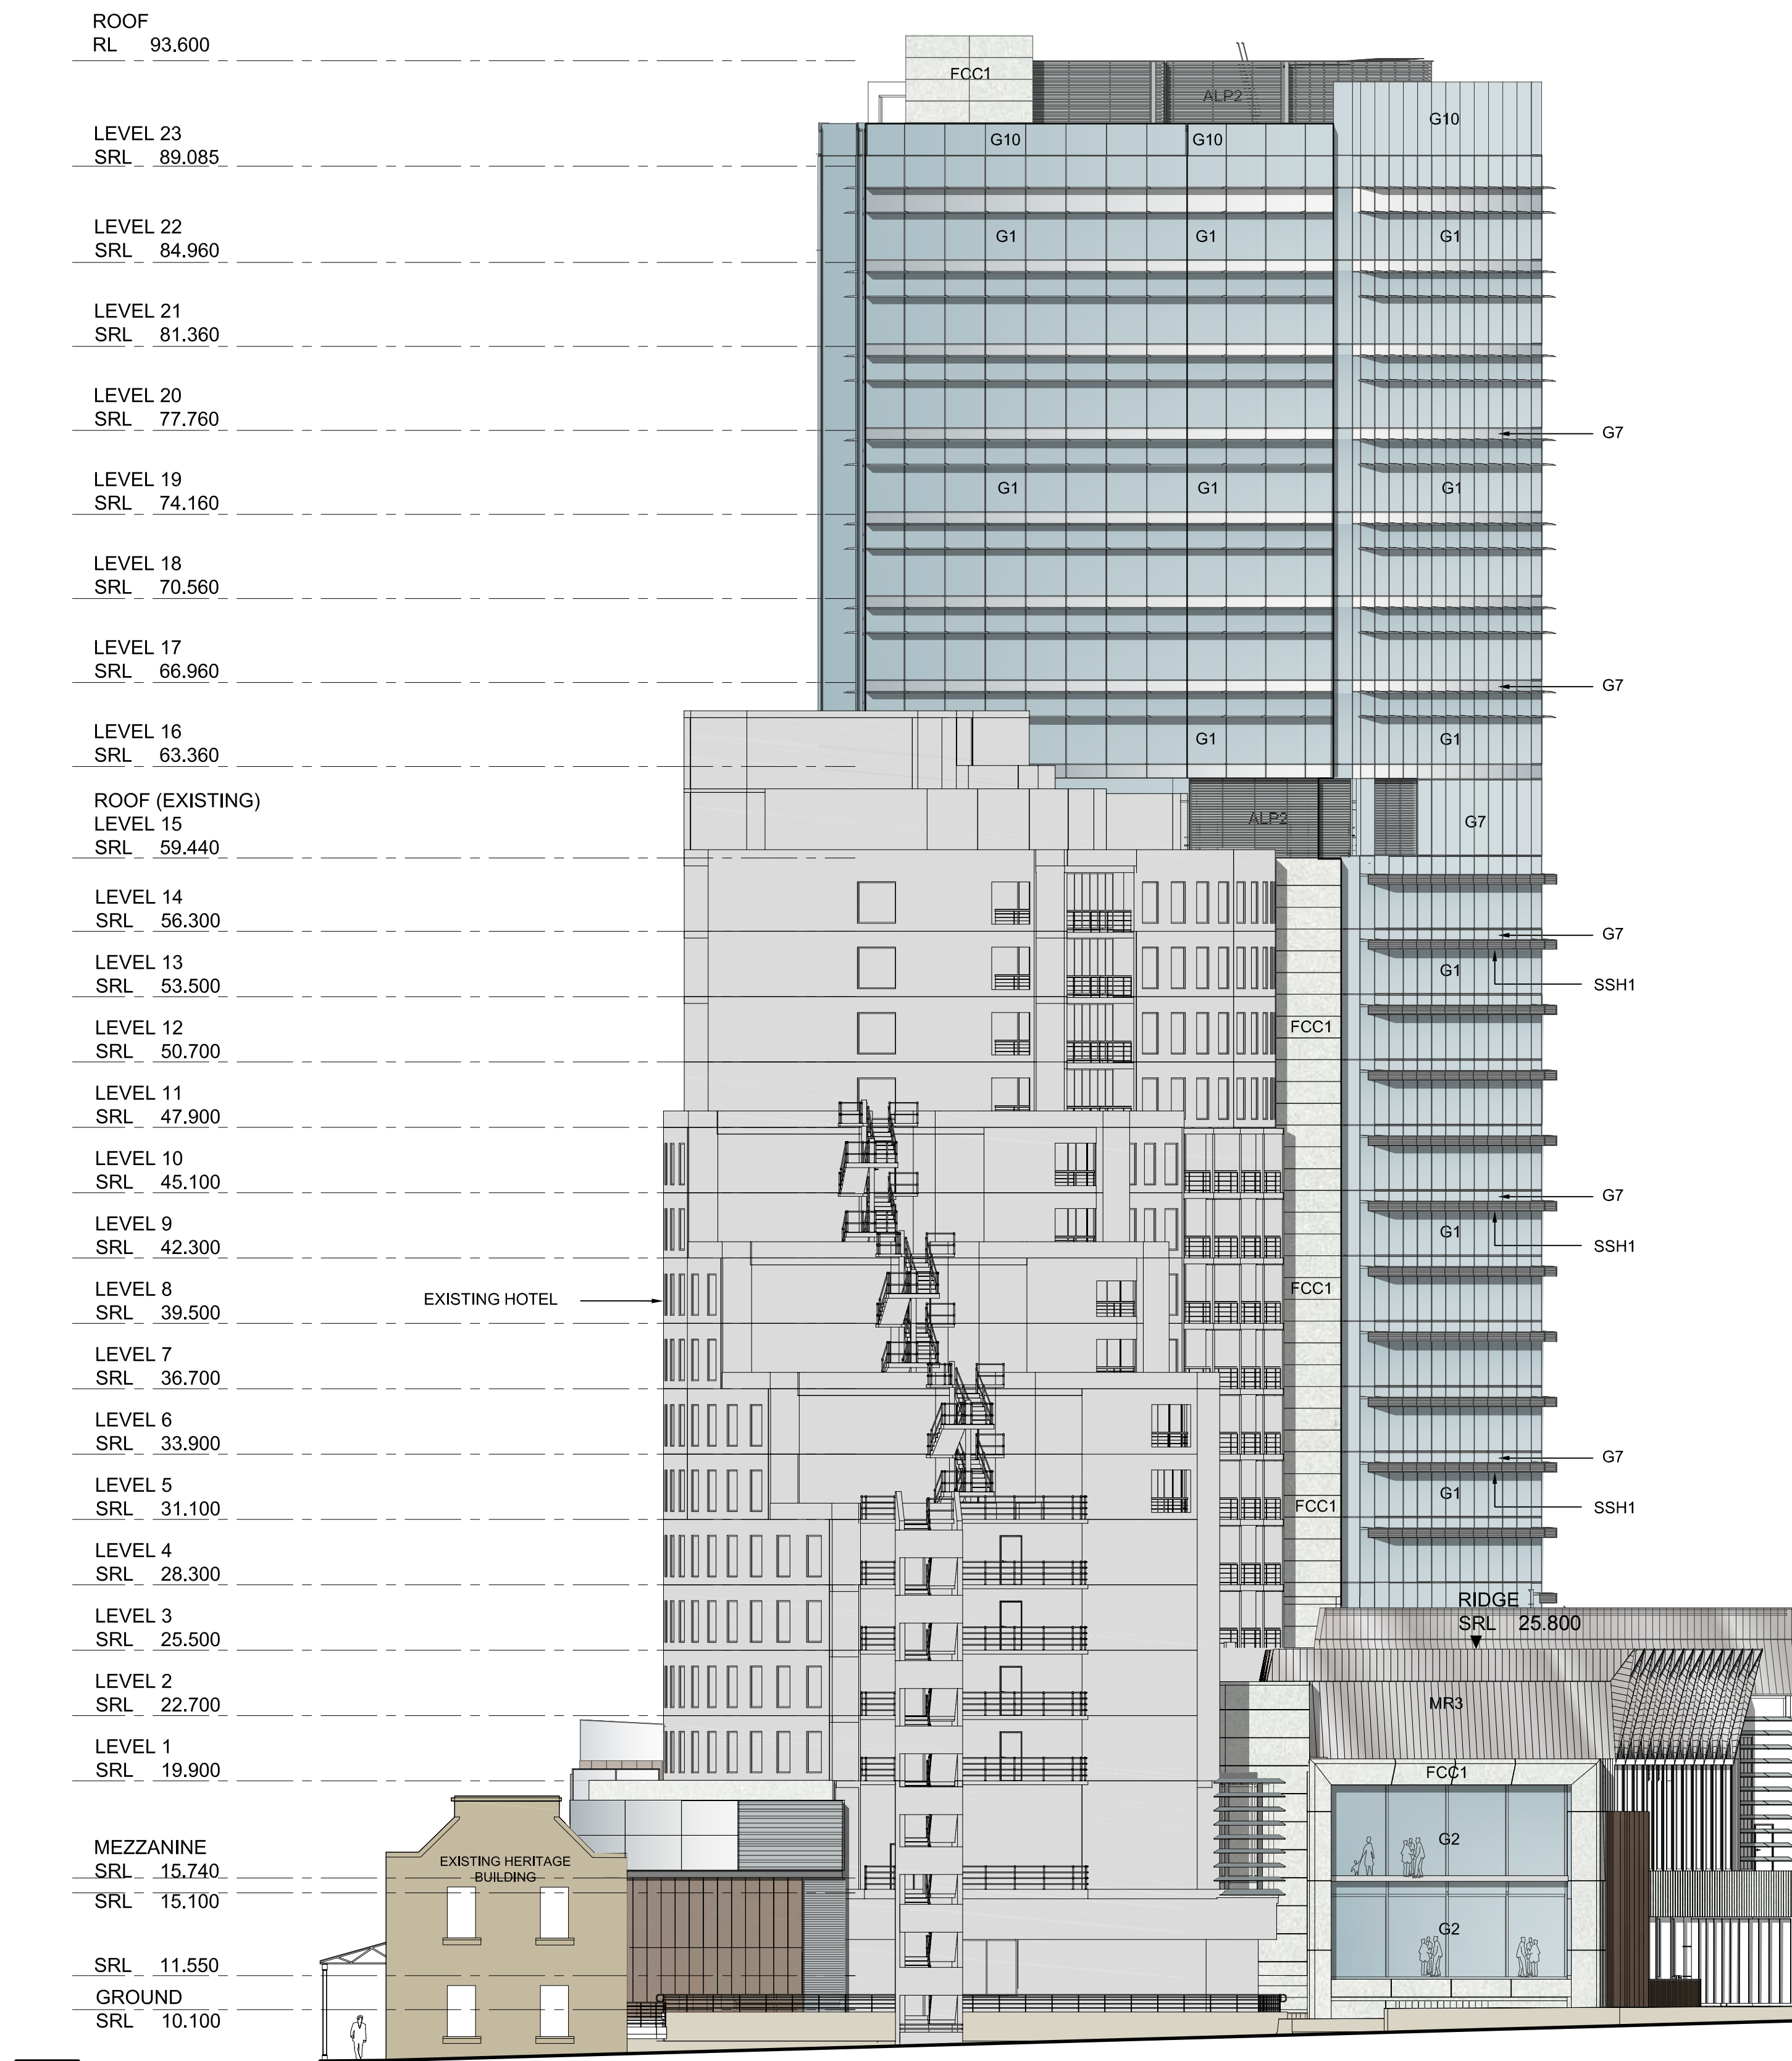

CODE	ITEM	LOWER GND
ALP1	Mechanical louvres to roof top plants	SRL 3.200
ALP2	Mechanical louvres to plant rooms	
C1	Silicate paint system Type 2	RL 0.000
G1	Performance curtain wall glazing	
G2	Performance glazing to convention hall	
G3	Fritted Glazing	
G4	Balustrade Glazing	
G5	Foyer glazing	
G6	Colour Back Glass	
G7	ShadowBox Glass -1	
G8	ShadowBox Glass -2	
G9	Colour back glass - dark blue	
G10	Balustrade to Curtain Wall Glazing	
FCC1	Equitone Panelling -1	
FCC2	Equitone Panelling -2	
MC1	Composite Aluminium Panelling - Colour 1	
MC2	Composite Aluminium Panelling - Colour 2	
MC3	Composite Aluminium Panelling - Colour 3	
MC4	Composite Zinc Panelling - Natural	
MDZ	Zinc Cladding	
ML1	Horizontal metal sun screen	
ML2	Vertical metal sun screen	
ML3	Vertical custom metal sun screen	
MR2	Metal roof sheeting	
MR3	Metal roof sheeting	
MR4	Metal roof sheeting	
PC1	Precast Concrete	
PX1	Powdercoating type 1	
SSH1	Sun Shade -Type 1	
ST1	Sandstone Cladding	
ST2	Basalt Cladding	

01 NORTH ELEVATION

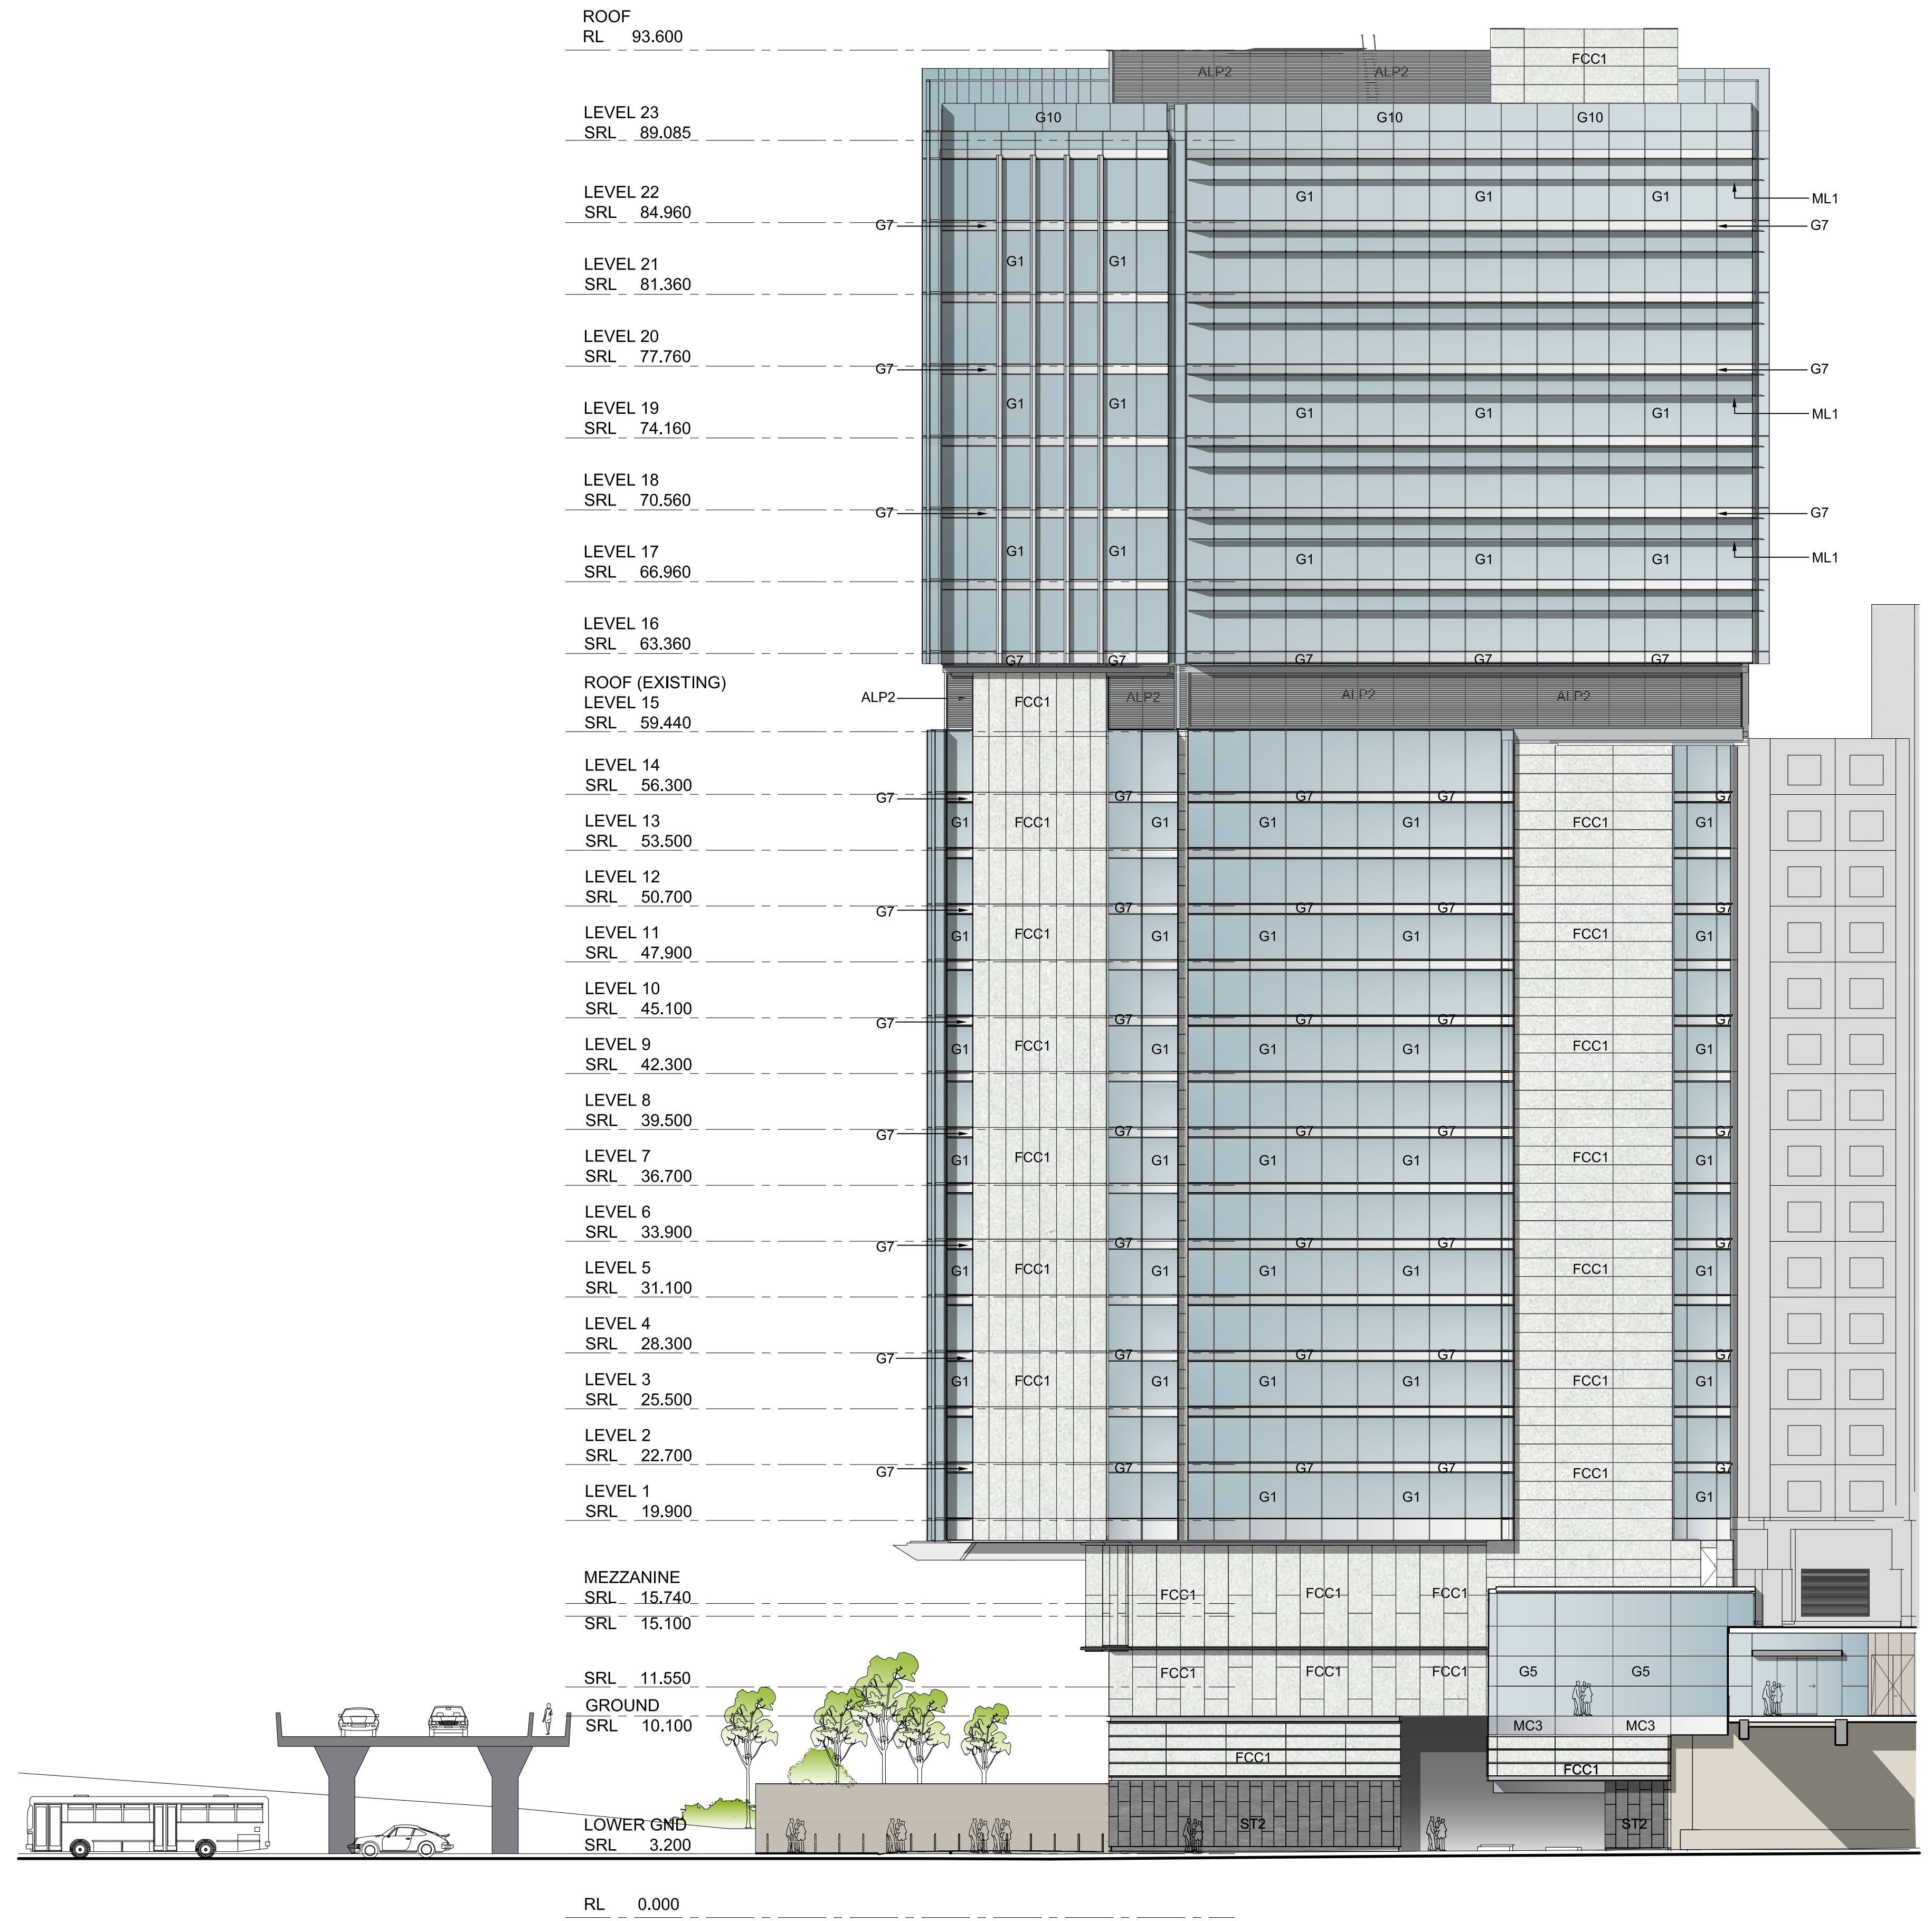

02 SLIP ST ELEVATION

D	04.04.2014	EIS RESUBMISSION	RJ
C	05.03.2013	EIS RESUBMISSION	RJ
B	22.02.2013	ISSUE FOR INFORMATION	RJ
A	19.06.2012	EIS ISSUE	RJ
REV	DATE	DESCRIPTION	BY

ARCHITECTS: **Cox Richardson**
Level 2, 204 Clarence Street, Sydney 2000 Australia
Tel : 612 9267 9699 Fax : 612 9264 5844
Email : sydney@cox.com.au
Architecture Planning Urban design Interior design Health facility design
Cox Architecture Pty Ltd ACN 002 535 891

COX

PROJECT MANAGER: **savills** project management

APPLICANT: **GL InvestmentCo Pty Ltd ATF GL No 1 Trust**

OPERATOR: **FOUR POINTS BY SHERATON**
Sydney Darling Harbour

161 SUSSEX STREET REDEVELOPMENT

0 2 4 6 8 10 20m

Drawing Title
NORTH & SLIP ST COLOUR ELEVATIONS
Drawing Number
A-DA-0311
Scale
1:200 @ A0