


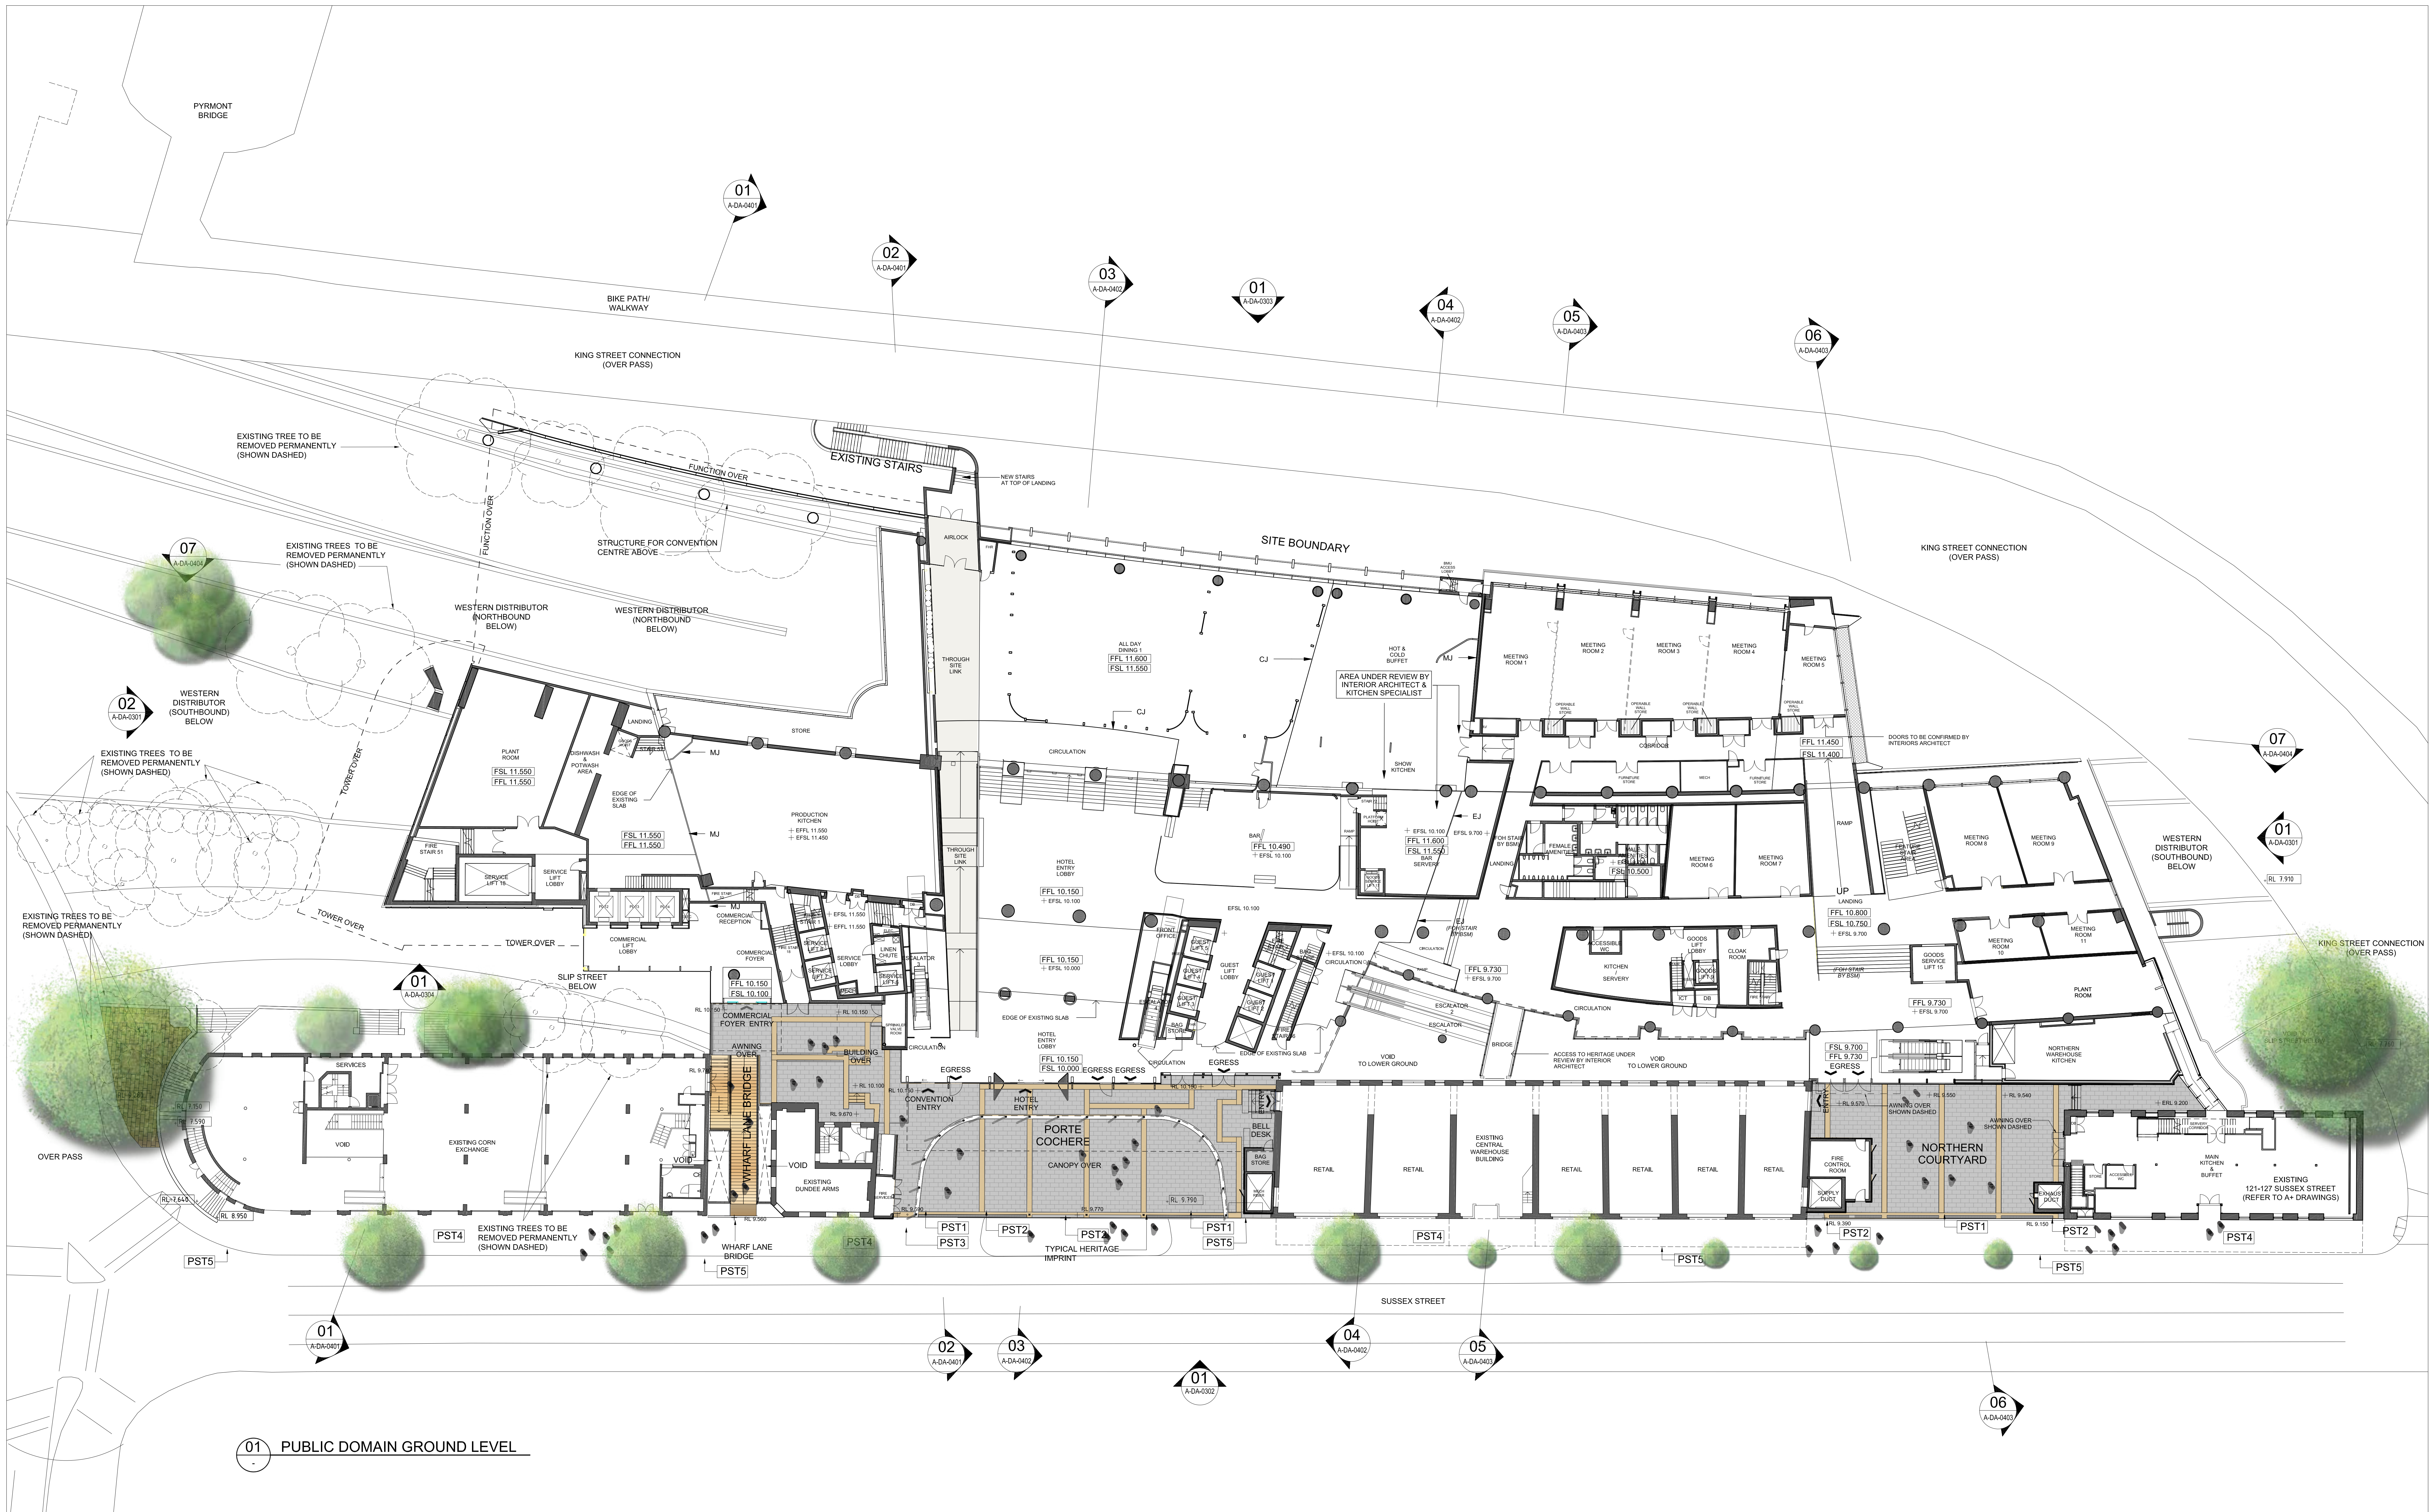

01 PUBLIC DOMAIN GROUND LEVEL

|     |            |                                 |    |
|-----|------------|---------------------------------|----|
| F   | 28.07.2014 | REVISED & ISSUED FOR SECTION 96 | RJ |
| E   | 04.04.2014 | REVISED & ISSUED FOR SECTION 96 | RJ |
| D   | 05.02.2014 | REVISED & ISSUED FOR SECTION 96 | RJ |
| C   | 22.03.2013 | EIS ISSUE                       | RJ |
| B   | 20.02.2013 | ISSUE FOR INFORMATION           | RJ |
| A   | 19.06.2012 | EIS ISSUE                       | RJ |
| REV | DATE       | DESCRIPTION                     | BY |

ARCHITECTS:

Cox Richardson

Level 2, 204 Clarence Street, Sydney 2000 Australia  
Tel: 612 9267 9599 Fax: 612 9264 5844  
Email: sydney@cox.com.au

Architecture Planning Urban design Interior design Health facility design  
Cox Architecture Pty Ltd ACN 002 535 891

COX

PROJECT MANAGER:

Savills

project management

APPLICANT:

GL InvestmentCo Pty Ltd ATF GL No 1 Trust

161 SUSSEX STREET REDEVELOPMENT


Drawing Title  
PUBLIC DOMAIN PLAN GROUND LEVEL

Drawing Number  
A-DA-0004


Scale  
1:200 @ A0

REV.

F

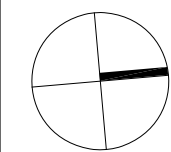



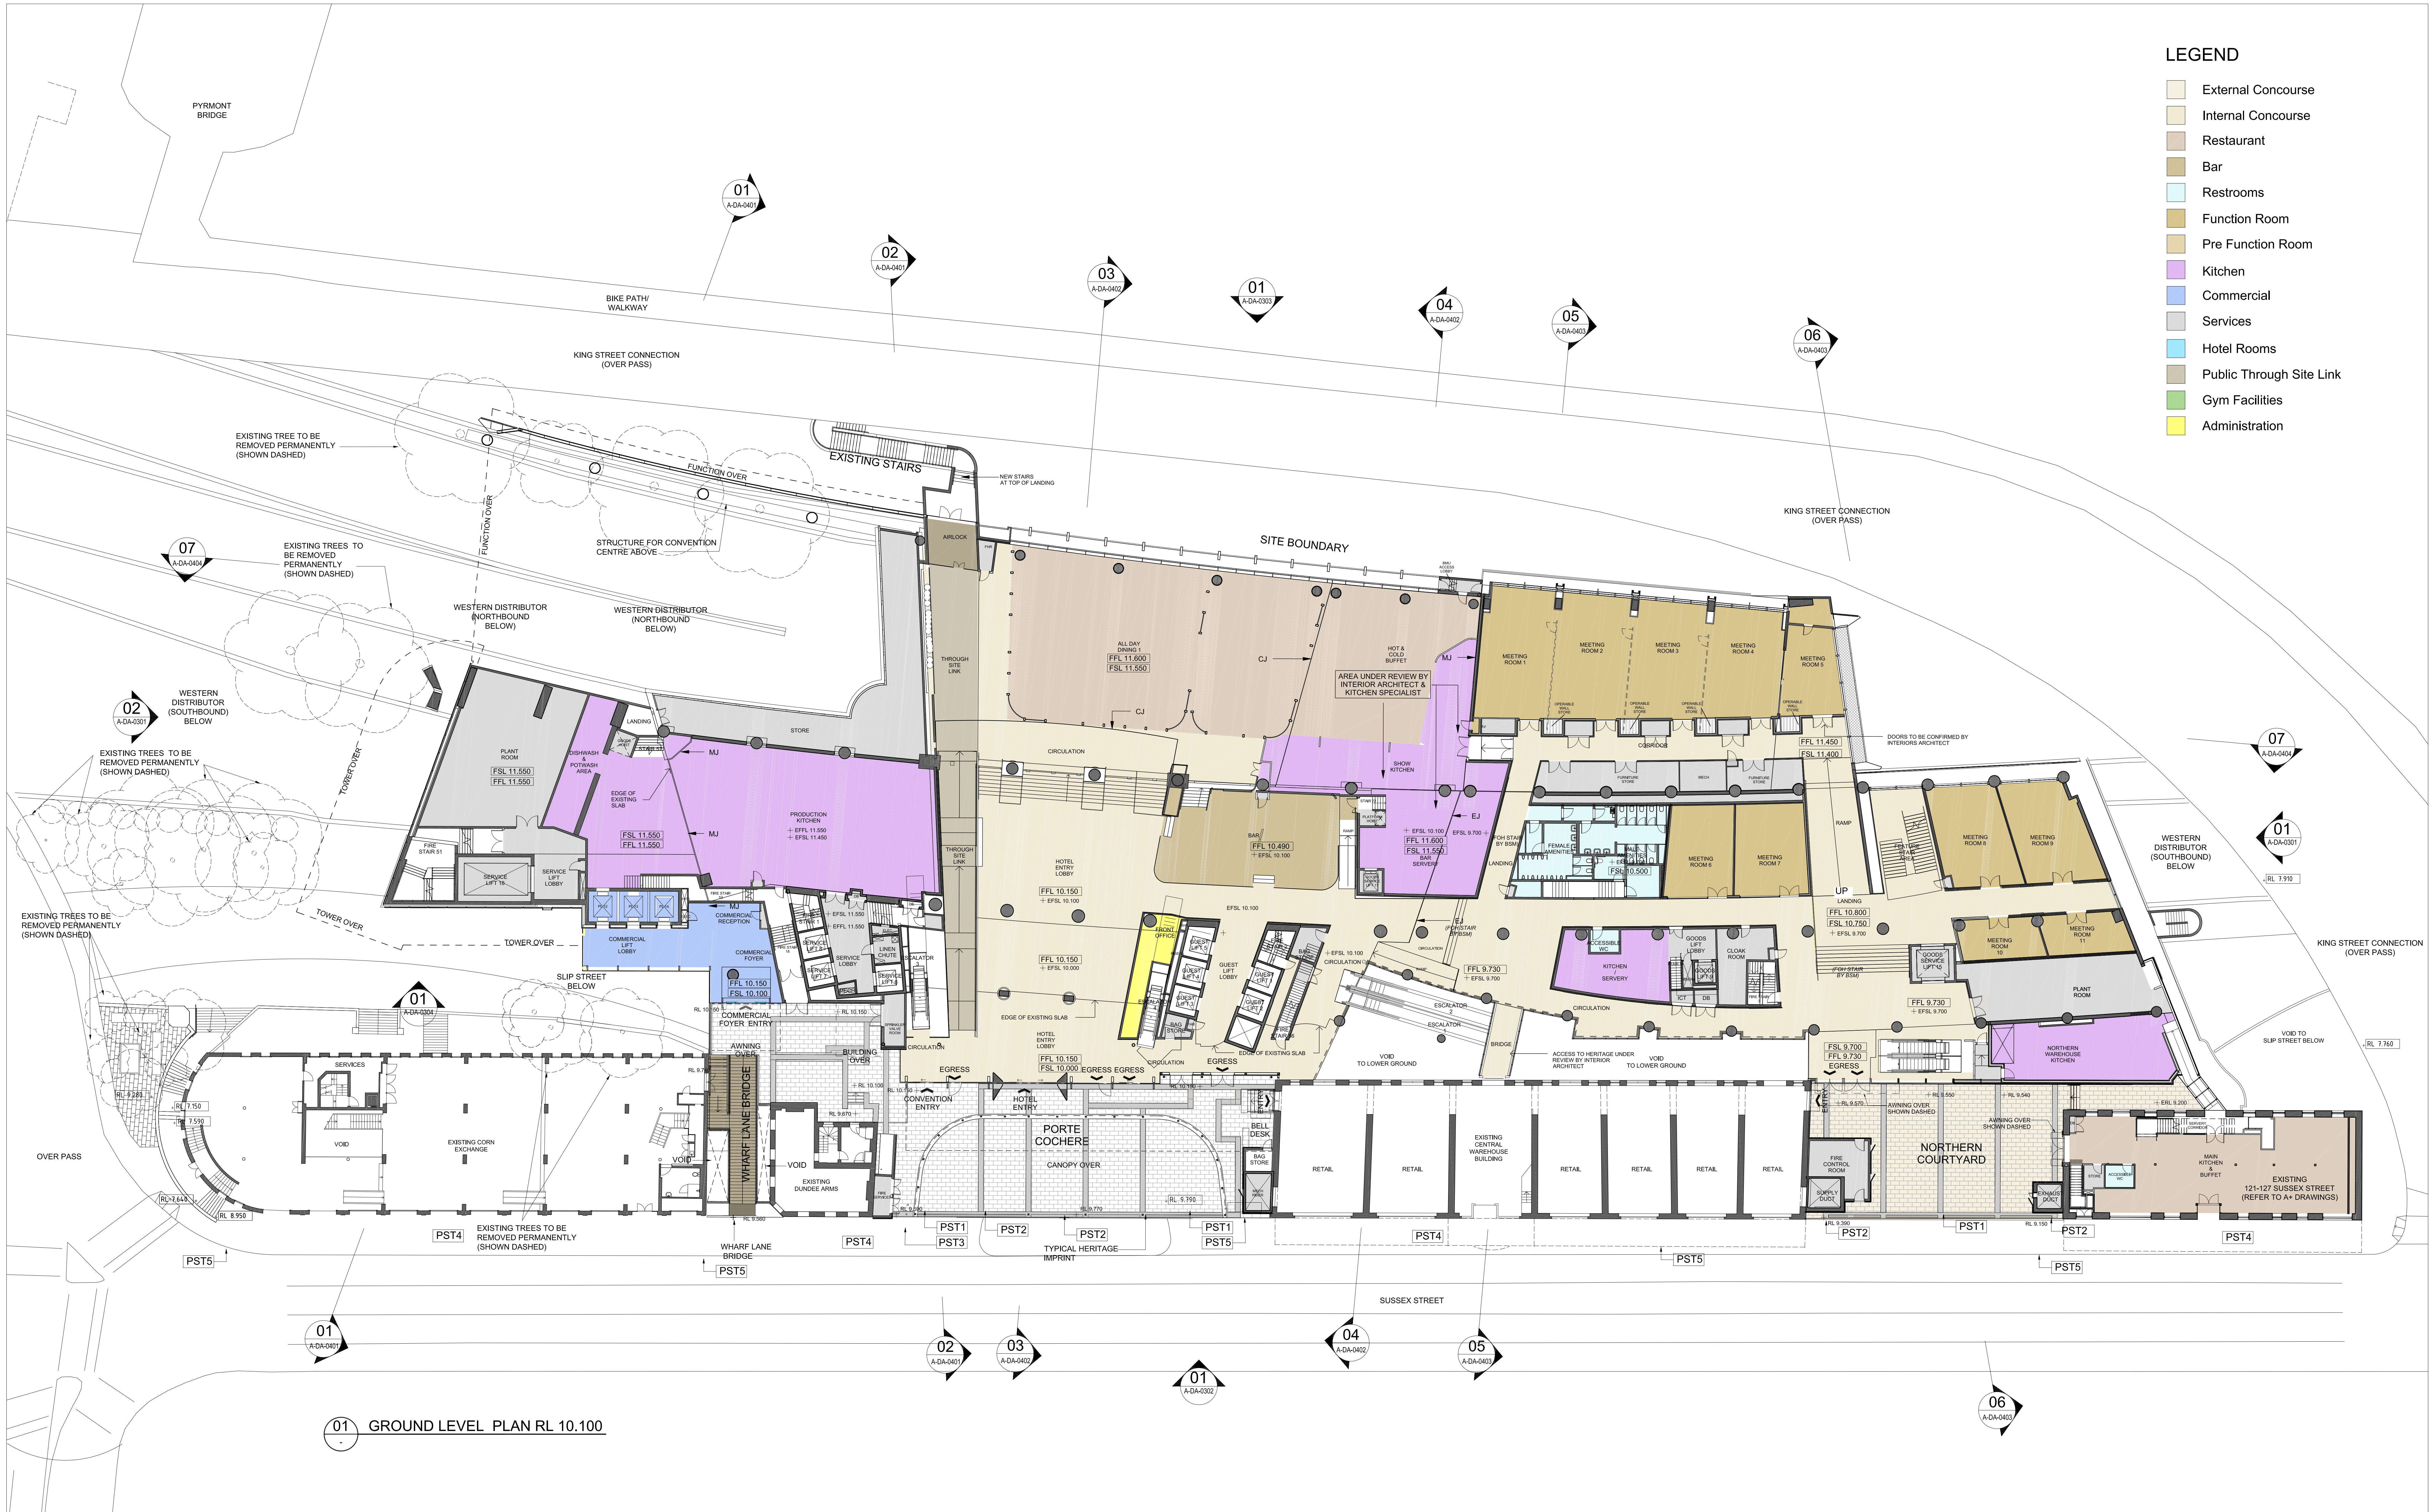

LEGEND

- External Concourse
- Internal Concourse
- Restaurant
- Bar
- Restrooms
- Function Room
- Pre Function Room
- Kitchen
- Commercial
- Services
- Hotel Rooms
- Public Through Site Link
- Gym Facilities
- Administration

01 GROUND LEVEL PLAN RL 10.100

|     |            |                                 |    |
|-----|------------|---------------------------------|----|
| P   | 28.07.2014 | REVISED & ISSUED FOR SECTION 96 | RJ |
| O   | 04.04.2014 | REVISED & ISSUED FOR SECTION 96 | RJ |
| N   | 05.02.2014 | REVISED & ISSUED FOR SECTION 96 | RJ |
| M   | 05.03.2013 | EIS RESUBMISSION                | RJ |
| L   | 22.02.2013 | ISSUE FOR INFORMATION           | RJ |
| K   | 18.02.2013 | ISSUE FOR INFORMATION           | RJ |
| J   | 15.02.2013 | ISSUE FOR INFORMATION           | RJ |
| REV | DATE       | DESCRIPTION                     | BY |

ARCHITECTS: **Cox Richardson**  
Level 2, 204 Clarence Street, Sydney 2000 Australia  
Tel: 612 9267 9599 Fax: 612 9264 5844  
Email: sydney@cox.com.au  
Architecture Planning Urban design Interior design Health facility design  
Cox Architecture Pty Ltd ACN 002 535 891

COX

PROJECT MANAGER: **savills** project management

APPLICANT: **GL InvestmentCo Pty Ltd ATF GL No 1 Trust**

161 SUSSEX STREET REDEVELOPMENT


Drawing Title  
GROUND LEVEL FLOOR PLAN  
Drawing Number  
A-DA-0201  
Scale  
1:200 @ A0

REV.  
P







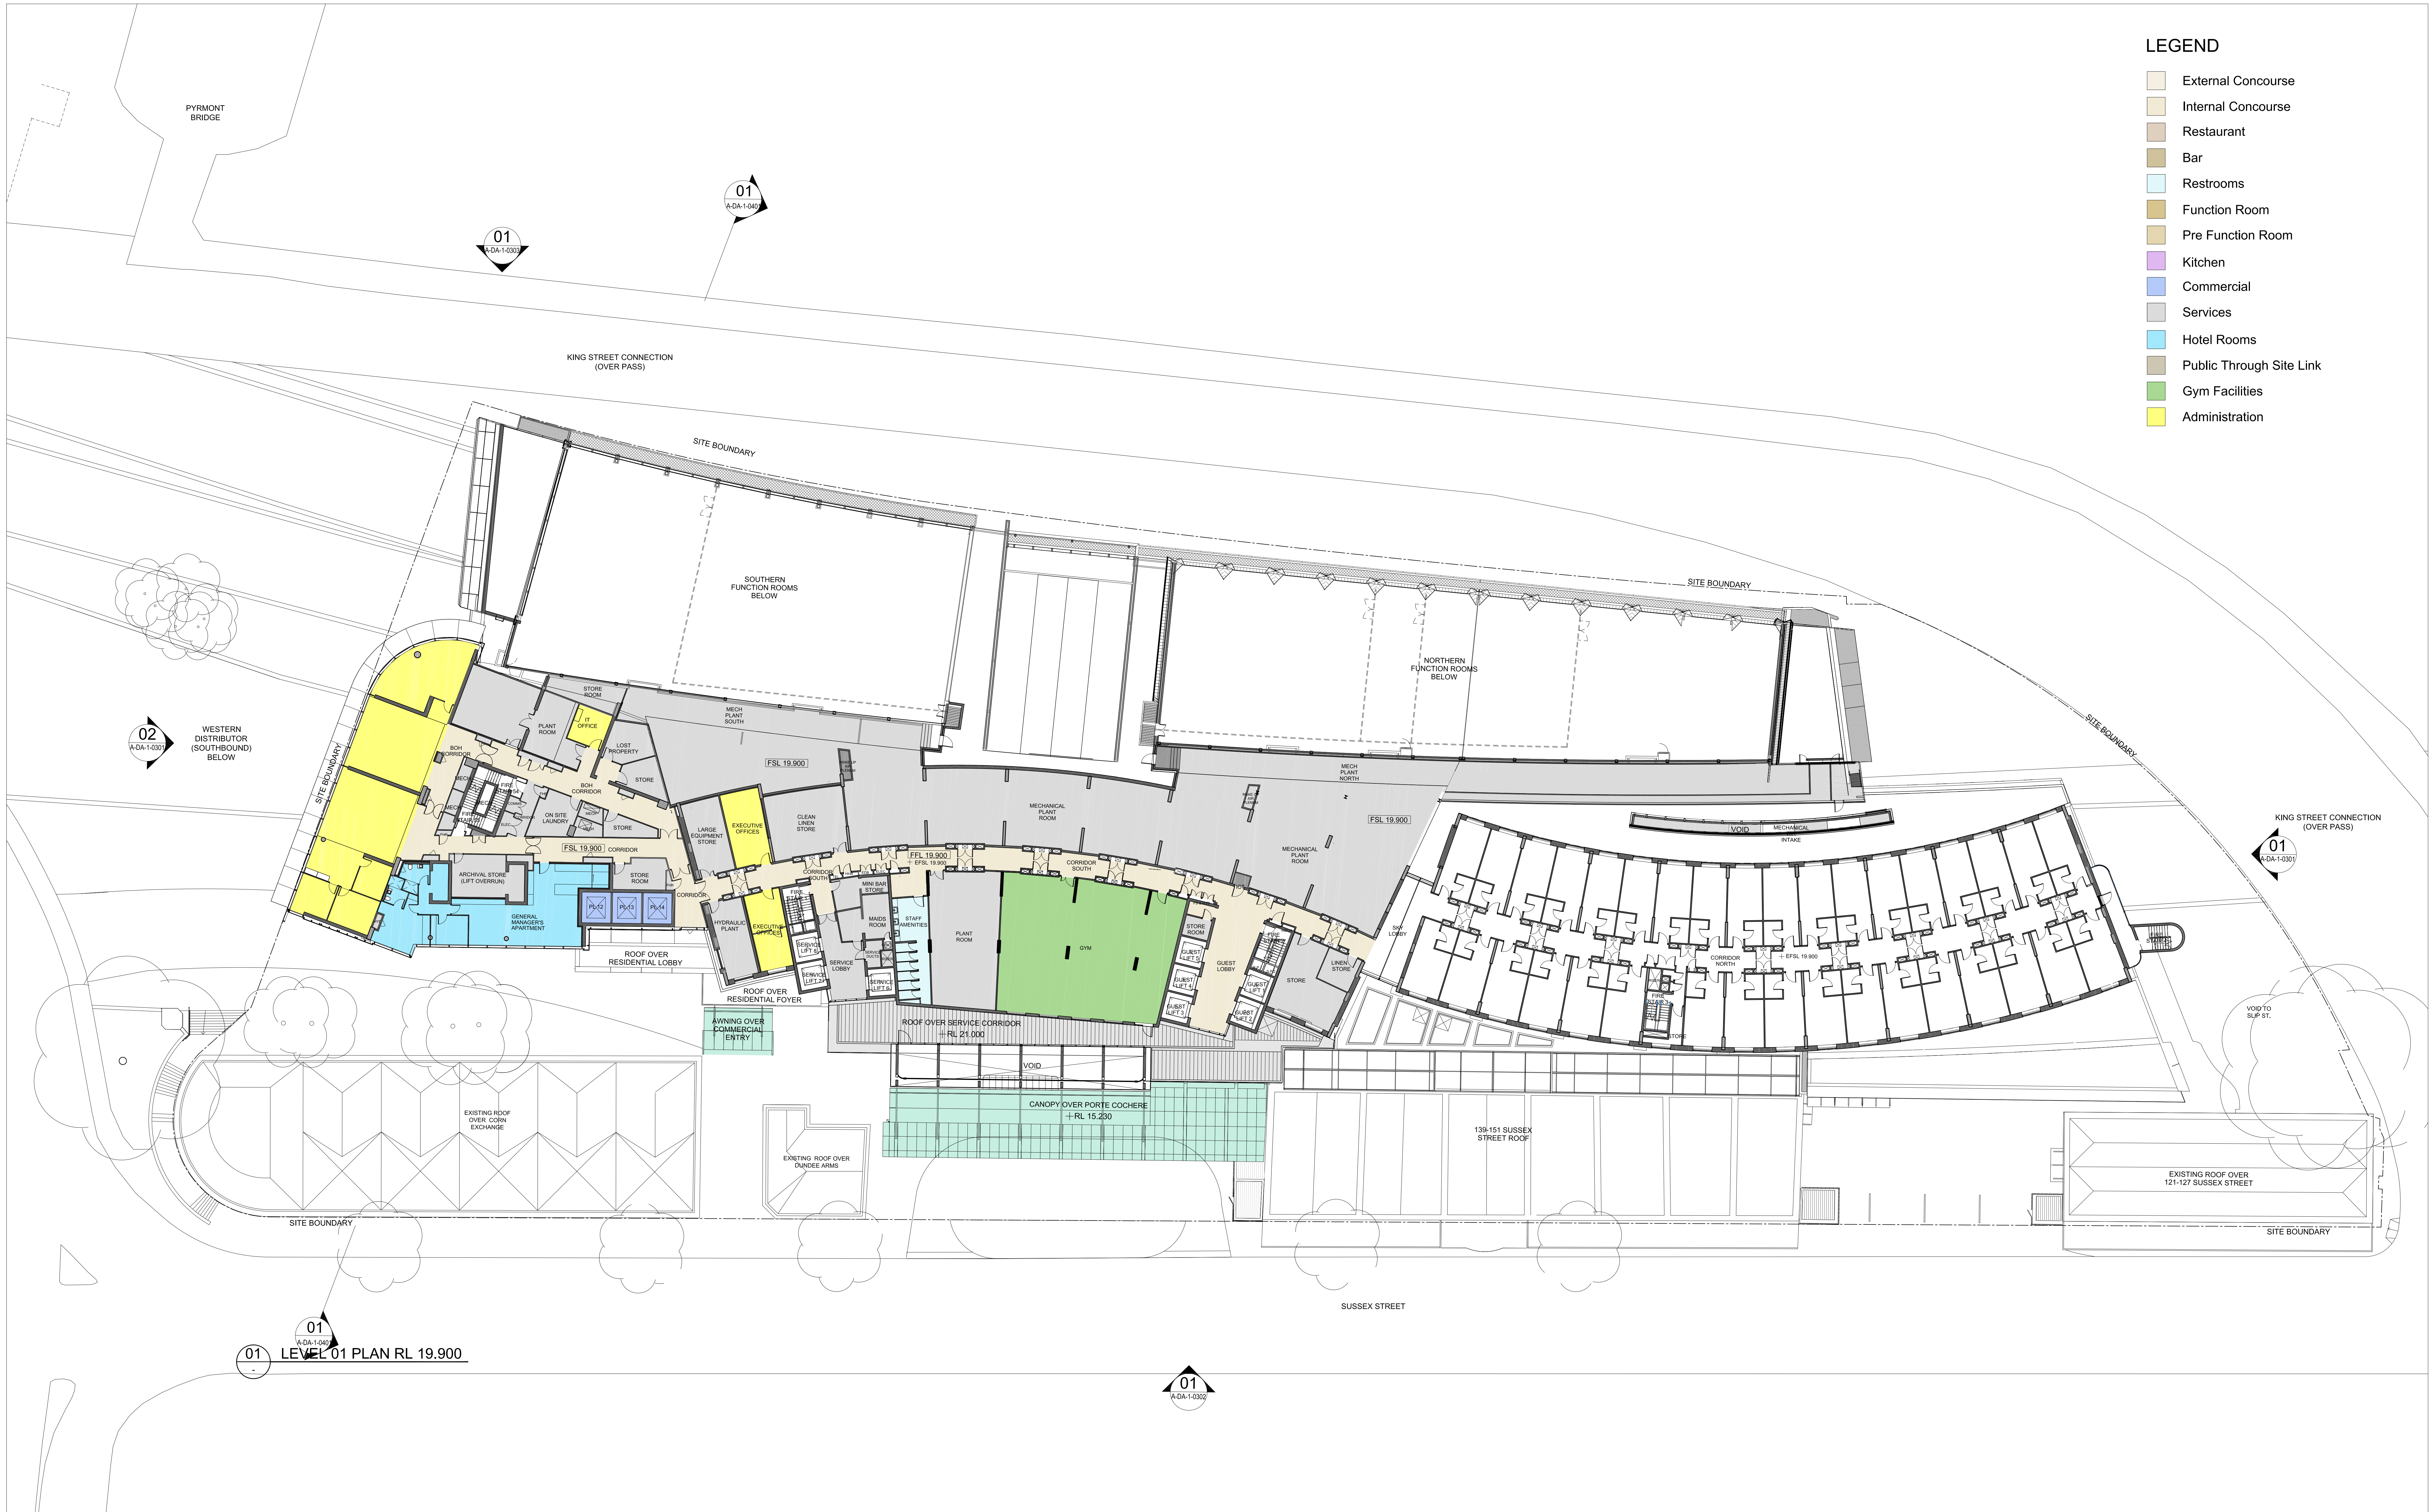

LEGEND

- External Concourse
- Internal Concourse
- Restaurant
- Bar
- Restrooms
- Function Room
- Pre Function Room
- Kitchen
- Commercial
- Services
- Hotel Rooms
- Public Through Site Link
- Gym Facilities
- Administration

|     |            |                                 |    |
|-----|------------|---------------------------------|----|
| Q   | 28.07.2014 | REVISED & ISSUED FOR SECTION 96 | RJ |
| P   | 09.04.2014 | REVISED & ISSUED FOR SECTION 96 | RJ |
| O   | 04.04.2014 | REVISED & ISSUED FOR SECTION 96 | RJ |
| N   | 05.02.2014 | REVISED & ISSUED FOR SECTION 96 | RJ |
| M   | 05.03.2013 | EIS RESUBMISSION                | RJ |
| L   | 22.02.2013 | ISSUE FOR INFORMATION           | RJ |
| K   | 18.02.2013 | ISSUE FOR INFORMATION           | RJ |
| REV | DATE       | DESCRIPTION                     | BY |

ARCHITECTS: **Cox Richardson**  
Level 2, 204 Clarence Street, Sydney 2000 Australia  
Tel : 612 9267 9699 Fax : 612 9264 5844  
Email : sydney@cox.com.au

Architecture Planning Urban design Interior design Health facility design  
Cox Architecture Pty Ltd ACN 002 535 891

COX

PROJECT MANAGER: **savills** project management


APPLICANT: **GL InvestmentCo Pty Ltd ATF GL No 1 Trust**

161 SUSSEX STREET REDEVELOPMENT

Drawing Title  
LEVEL 01 FLOOR PLAN

Drawing Number  
A-DA-0203  
Scale  
1:200 @ A0

REV.  
Q

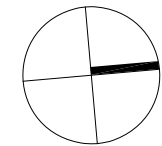





LEGEND

- External Concourse
- Internal Concourse
- Restaurant
- Bar
- Restrooms
- Function Room
- Pre Function Room
- Kitchen
- Commercial
- Services
- Hotel Rooms
- Public Through Site Link
- Gym Facilities
- Administration

01 LEVEL 02 PLAN RL 22.700

|     |            |                                 |    |
|-----|------------|---------------------------------|----|
| P   | 28.07.2014 | REVISED & ISSUED FOR SECTION 96 | RJ |
| O   | 04.04.2014 | REVISED & ISSUED FOR SECTION 96 | RJ |
| N   | 05.02.2014 | REVISED & ISSUED FOR SECTION 96 | RJ |
| M   | 05.03.2013 | EIS RESUBMISSION                | RJ |
| L   | 22.02.2013 | ISSUE FOR INFORMATION           | RJ |
| K   | 18.02.2013 | ISSUE FOR INFORMATION           | RJ |
| J   | 15.02.2013 | ISSUE FOR INFORMATION           | RJ |
| REV | DATE       | DESCRIPTION                     | BY |

ARCHITECTS: **Cox Richardson**  
Level 2, 204 Clarence Street, Sydney 2000 Australia  
Tel: 612 9267 9599 Fax: 612 9264 5844  
Email: sydney@cox.com.au

ARCHITECTURE PLANNING Urban design Interior design Health facility design  
Cox Architecture Pty Ltd ACN 002 535 891

COX

PROJECT MANAGER: **savills** project management

APPLICANT: **GL InvestmentCo Pty Ltd ATF GL No 1 Trust**


161 SUSSEX STREET REDEVELOPMENT

Drawing Title  
LEVEL 02 FLOOR PLAN


Drawing Number  
A-DA-0204

Scale  
1:200 @ A0

REV.  
P

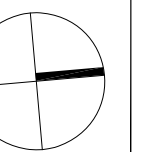



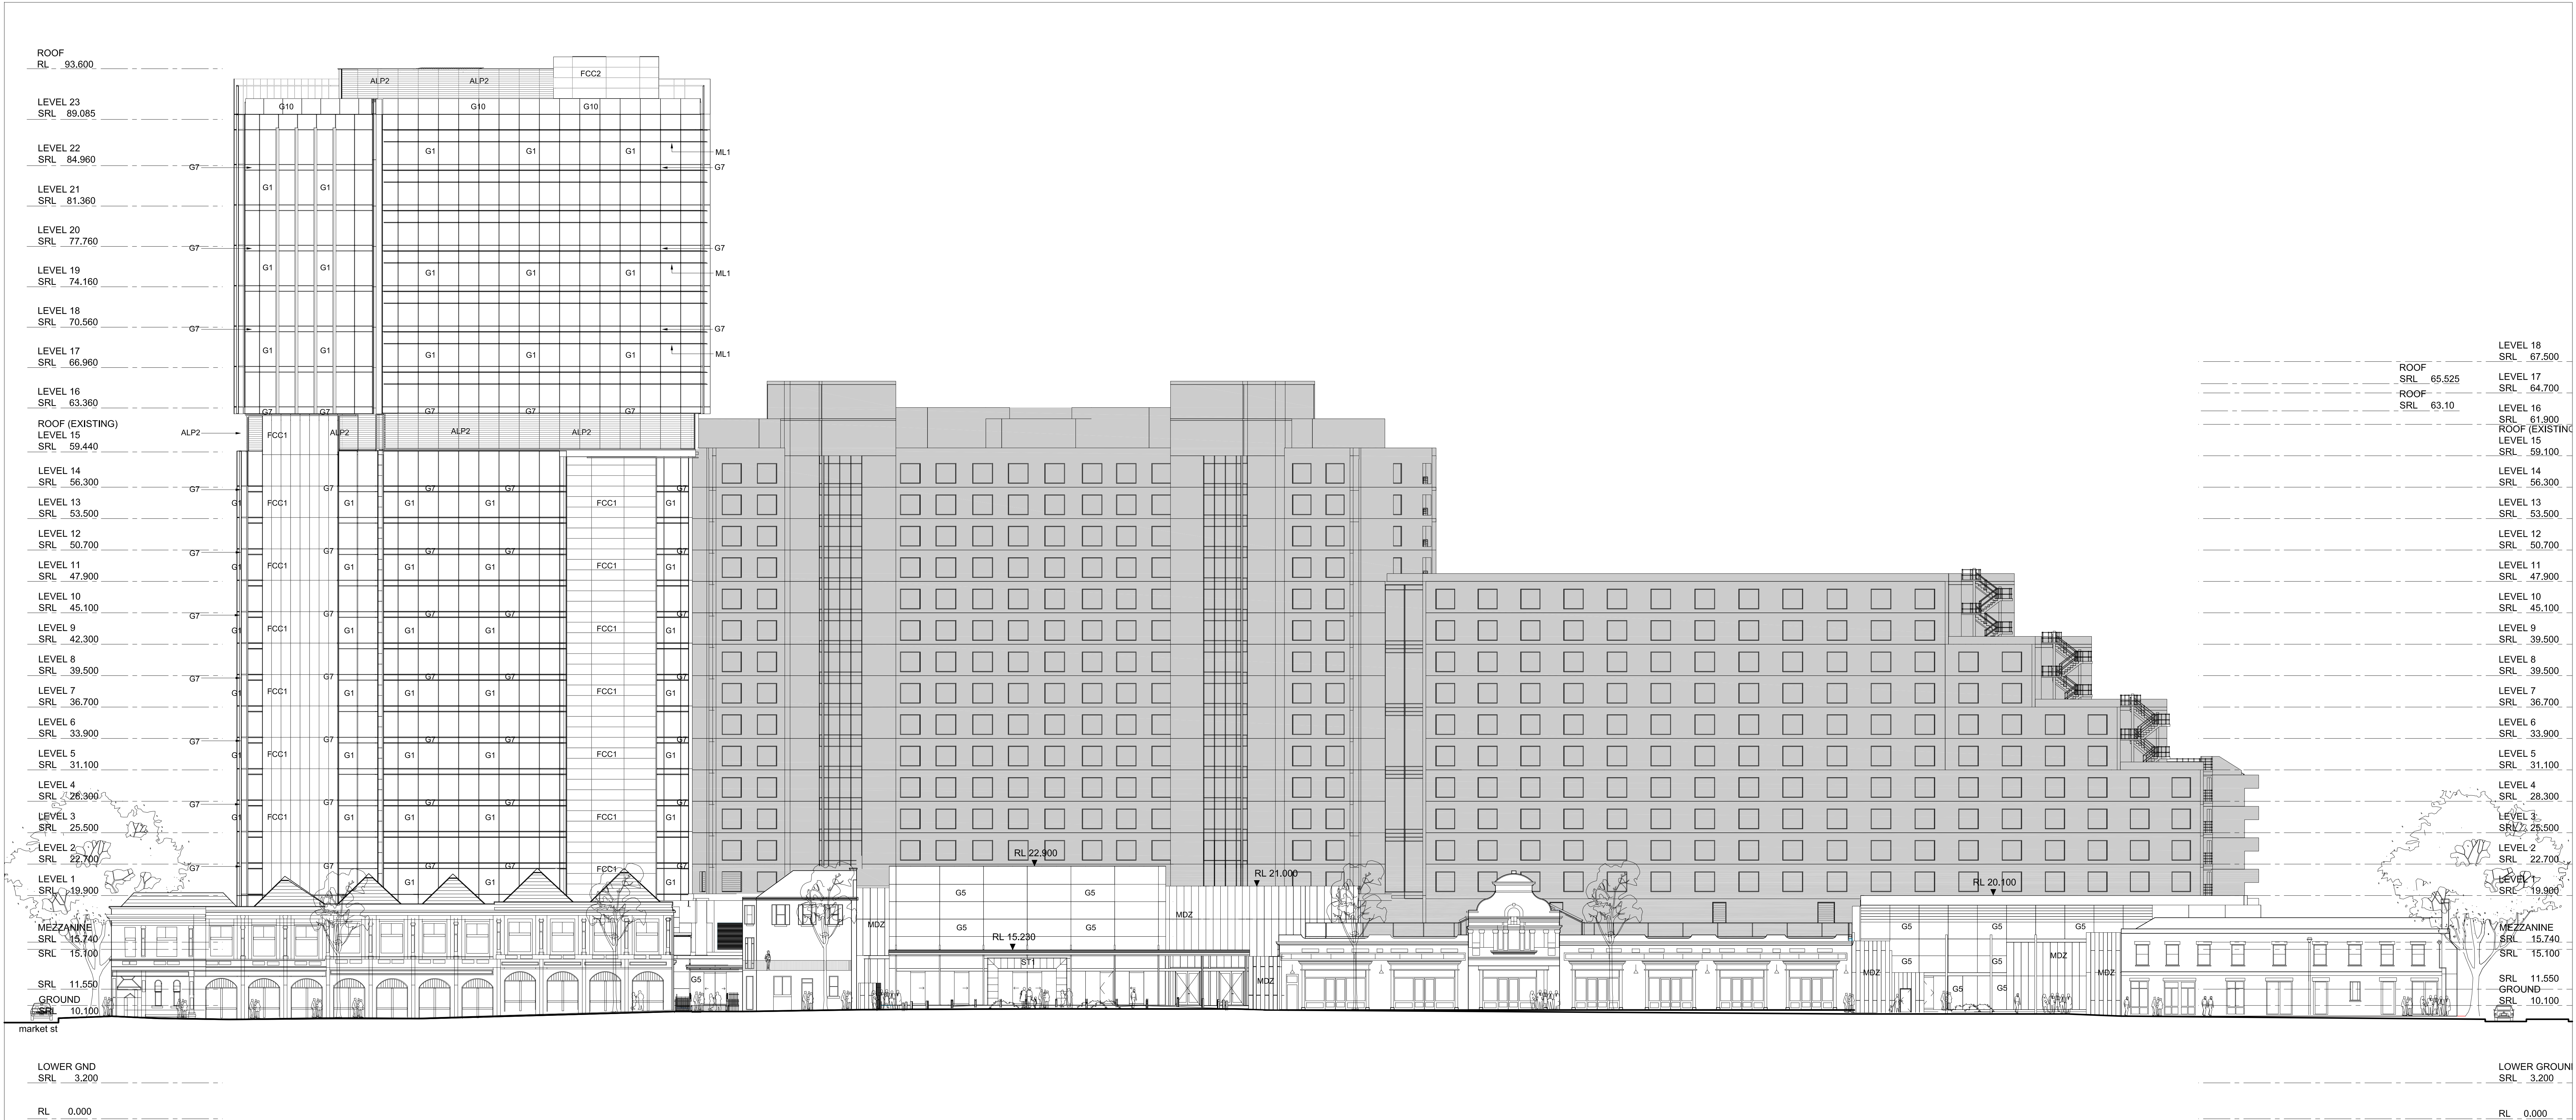

| CODE | ITEM                                     |
|------|------------------------------------------|
| ALP1 | Mechanical louvres to roof top plants    |
| ALP2 | Mechanical louvres to plant rooms        |
| C1   | Silicate paint system Type 2             |
| G1   | Performance curtain wall glazing         |
| G2   | Performance glazing to convention hall   |
| G3   | Fritted Glazing                          |
| G4   | Balustrade Glazing                       |
| G5   | Foyer glazing                            |
| G6   | Colour Back Glass                        |
| G7   | ShadowBox Glass -1                       |
| G8   | ShadowBox Glass -2                       |
| G9   | Colour back glass - dark blue            |
| G10  | Balustrade to Curtain Wall Glazing       |
| FCC1 | Equitone Panelling -1                    |
| FCC2 | Equitone Panelling -2                    |
| MC1  | Composite Aluminium Panelling - Colour 1 |
| MC2  | Composite Aluminium Panelling - Colour 2 |
| MC3  | Composite Aluminium Panelling - Colour 3 |
| MC4  | Composite Zinc Panelling - Natural       |
| MDZ  | Zinc Cladding                            |
| ML1  | Horizontal metal sun screen              |
| ML2  | Vertical metal sun screen                |
| ML3  | Vertical custom metal sun screen         |
| MR2  | Metal roof sheeting                      |
| MR2  | Metal roof sheeting                      |
| MR3  | Metal roof sheeting                      |
| MR4  | Metal roof sheeting                      |
| PC1  | Precast Concrete                         |
| PX1  | Powdercoating type 1                     |
| SSH1 | Sun Shade -Type 1                        |
| ST1  | Sandstone Cladding                       |
| ST2  | Basalt Cladding                          |

01 EAST ELEVATION

| REV | DATE       | DESCRIPTION                     | BY |
|-----|------------|---------------------------------|----|
| L   | 28.07.2014 | REVISED & ISSUED FOR SECTION 96 | RJ |
| K   | 04.04.2014 | REVISED & ISSUED FOR SECTION 96 | RJ |
| J   | 05.03.2013 | EIS RESUBMISSION                | RJ |
| H   | 22.02.2013 | ISSUE FOR INFORMATION           | RJ |
| G   | 15.02.2013 | ISSUE FOR INFORMATION           | RJ |
| F   | 11.02.2013 | ISSUE FOR INFORMATION           | RJ |

ARCHITECTS: **Cox Richardson**  
Level 2, 204 Clarence Street, Sydney 2000 Australia  
Tel : 612 9267 9599 Fax : 612 9264 5844  
Email : sydney@cox.com.au

Architecture Planning Urban design Interior design Health facility design  
Cox Architecture Pty Ltd ACN 002 535 891



PROJECT MANAGER: **savills** project management

APPLICANT: **GL InvestmentCo Pty Ltd ATF GL No 1 Trust**


**161 SUSSEX STREET REDEVELOPMENT**

Drawing Title  
**EAST ELEVATION**

Drawing Number  
**A-DA-0302**

Scale  
**1:200 @ A0**

REV.  
**L**

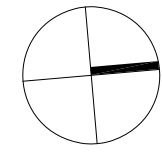





| CODE | ITEM                                     |
|------|------------------------------------------|
| ALP1 | Mechanical louvres to roof top plants    |
| ALP2 | Mechanical louvres to plant rooms        |
| C1   | Silicate paint system Type 2             |
| G1   | Performance curtain wall glazing         |
| G2   | Performance glazing to convention hall   |
| G3   | Fritted Glazing                          |
| G4   | Balustrade Glazing                       |
| G5   | Foyer glazing                            |
| G6   | Colour Back Glass                        |
| G7   | ShadowBox Glass -1                       |
| G8   | ShadowBox Glass -2                       |
| G9   | Colour back glass - dark blue            |
| G10  | Balustrade to Curtain Wall Glazing       |
| FCC1 | Equitone Panelling -1                    |
| FCC2 | Equitone Panelling -2                    |
| MC1  | Composite Aluminium Panelling - Colour 1 |
| MC2  | Composite Aluminium Panelling - Colour 2 |
| MC3  | Composite Aluminium Panelling - Colour 3 |
| MC4  | Composite Zinc Panelling - Natural       |
| MDZ  | Zinc Cladding                            |
| ML1  | Horizontal metal sun screen              |
| ML2  | Vertical metal sun screen                |
| ML3  | Vertical custom metal sun screen         |
| MR2  | Metal roof sheeting                      |
| MR2  | Metal roof sheeting                      |
| MR3  | Metal roof sheeting                      |
| MR4  | Metal roof sheeting                      |
| PC1  | Precast Concrete                         |
| PX1  | Powdercoating type 1                     |
| SSH1 | Sun Shade -Type 1                        |
| ST1  | Sandstone Cladding                       |
| ST2  | Basalt Cladding                          |

01 EAST ELEVATION

| E   | 28.07.2014 | EIS RESUBMISSION      | RJ |
|-----|------------|-----------------------|----|
| D   | 04.04.2014 | EIS RESUBMISSION      | RJ |
| C   | 05.03.2013 | EIS RESUBMISSION      | RJ |
| B   | 22.02.2013 | ISSUE FOR INFORMATION | RJ |
| A   | 19.06.2012 | EIS ISSUE             | RJ |
| REV | DATE       | DESCRIPTION           | BY |

ARCHITECTS: **Cox Richardson**  
Level 2, 204 Clarence Street, Sydney 2000 Australia  
Tel : 612 9267 9699 Fax : 612 9264 5844  
Email : sydney@cox.com.au


Architecture Planning Urban design Interior design Health facility design  
Cox Architecture Pty Ltd ACN 002 535 891

PROJECT MANAGER:

APPLICANT:  
GL InvestmentCo Pty Ltd ATF GL No 1 Trust

OPERATOR: **FOUR POINTS BY SHERATON**  
Sydney Darling Harbour

## 161 SUSSEX STREET REDEVELOPMENT

 

|                                        |           |
|----------------------------------------|-----------|
| Drawing Title<br>EAST COLOUR ELEVATION |           |
| Drawing Number<br>A-DA-0312            | REV.<br>E |
| Scale<br>1:200 @ A0                    |           |