


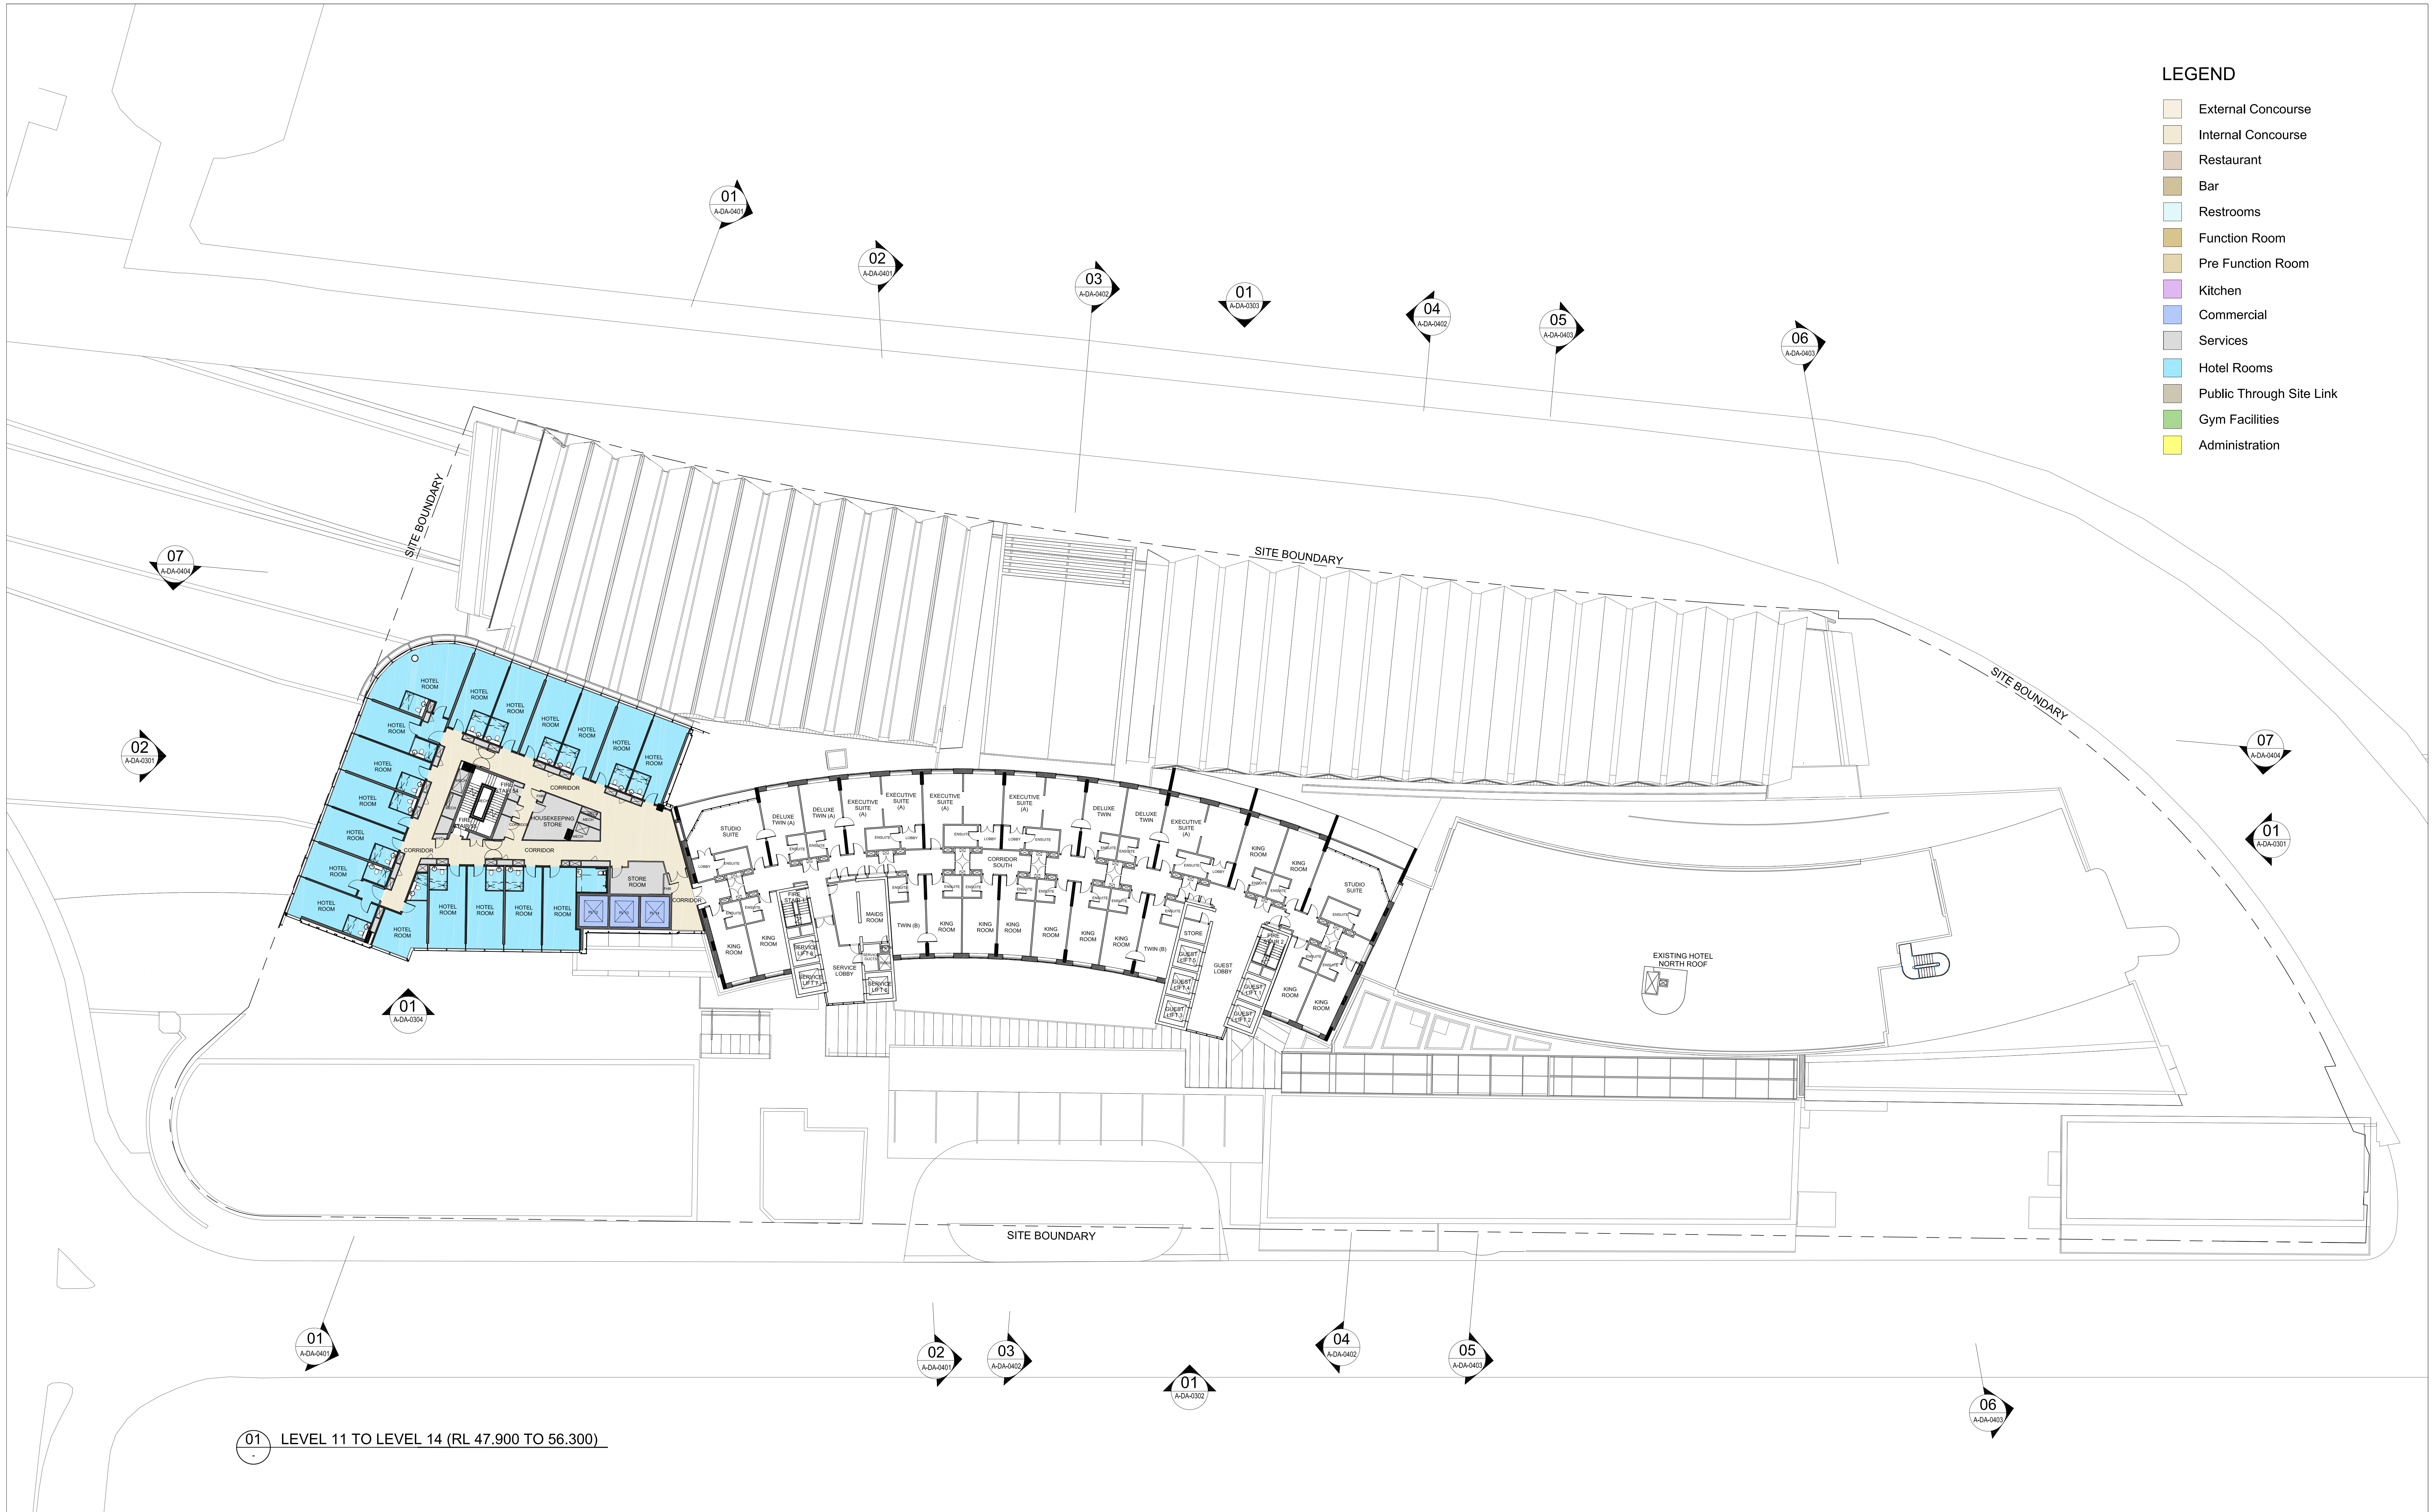

M	04.04.2014	REVISED & ISSUED FOR SECTION 96	RJ
L	05.02.2014	REVISED & ISSUED FOR SECTION 96	RJ
K	05.03.2013	EIS RESUBMISSION	RJ
J	15.02.2013	ISSUE FOR INFORMATION	RJ
H	15.02.2013	ISSUE FOR INFORMATION	RJ
G	11.02.2013	ISSUE FOR INFORMATION	RJ
REV	DATE	DESCRIPTION	BY

ARCHITECTS: **Cox Richardson**
Level 2, 204 Clarence Street, Sydney 2000 Australia
Tel : 612 9267 9599 Fax : 612 9264 5844
Email : sydney@cox.com.au

Architecture Planning Urban design Interior design Health facility design
Cox Architecture Pty Ltd ACN 002 535 891

PROJECT MANAGER: **savills** project management

APPLICANT: **GL InvestmentCo Pty Ltd ATF GL No 1 Trust**


OPERATOR: **FOUR POINTS BY SHERATON**
Sydney Darling Harbour

Drawing Title: **LEVEL 11 TO LEVEL 14 - TYPICAL FLOOR PLAN**

Drawing Number: **A-DA-0207**

Scale: **1:200 @ A0**

REV. **M**

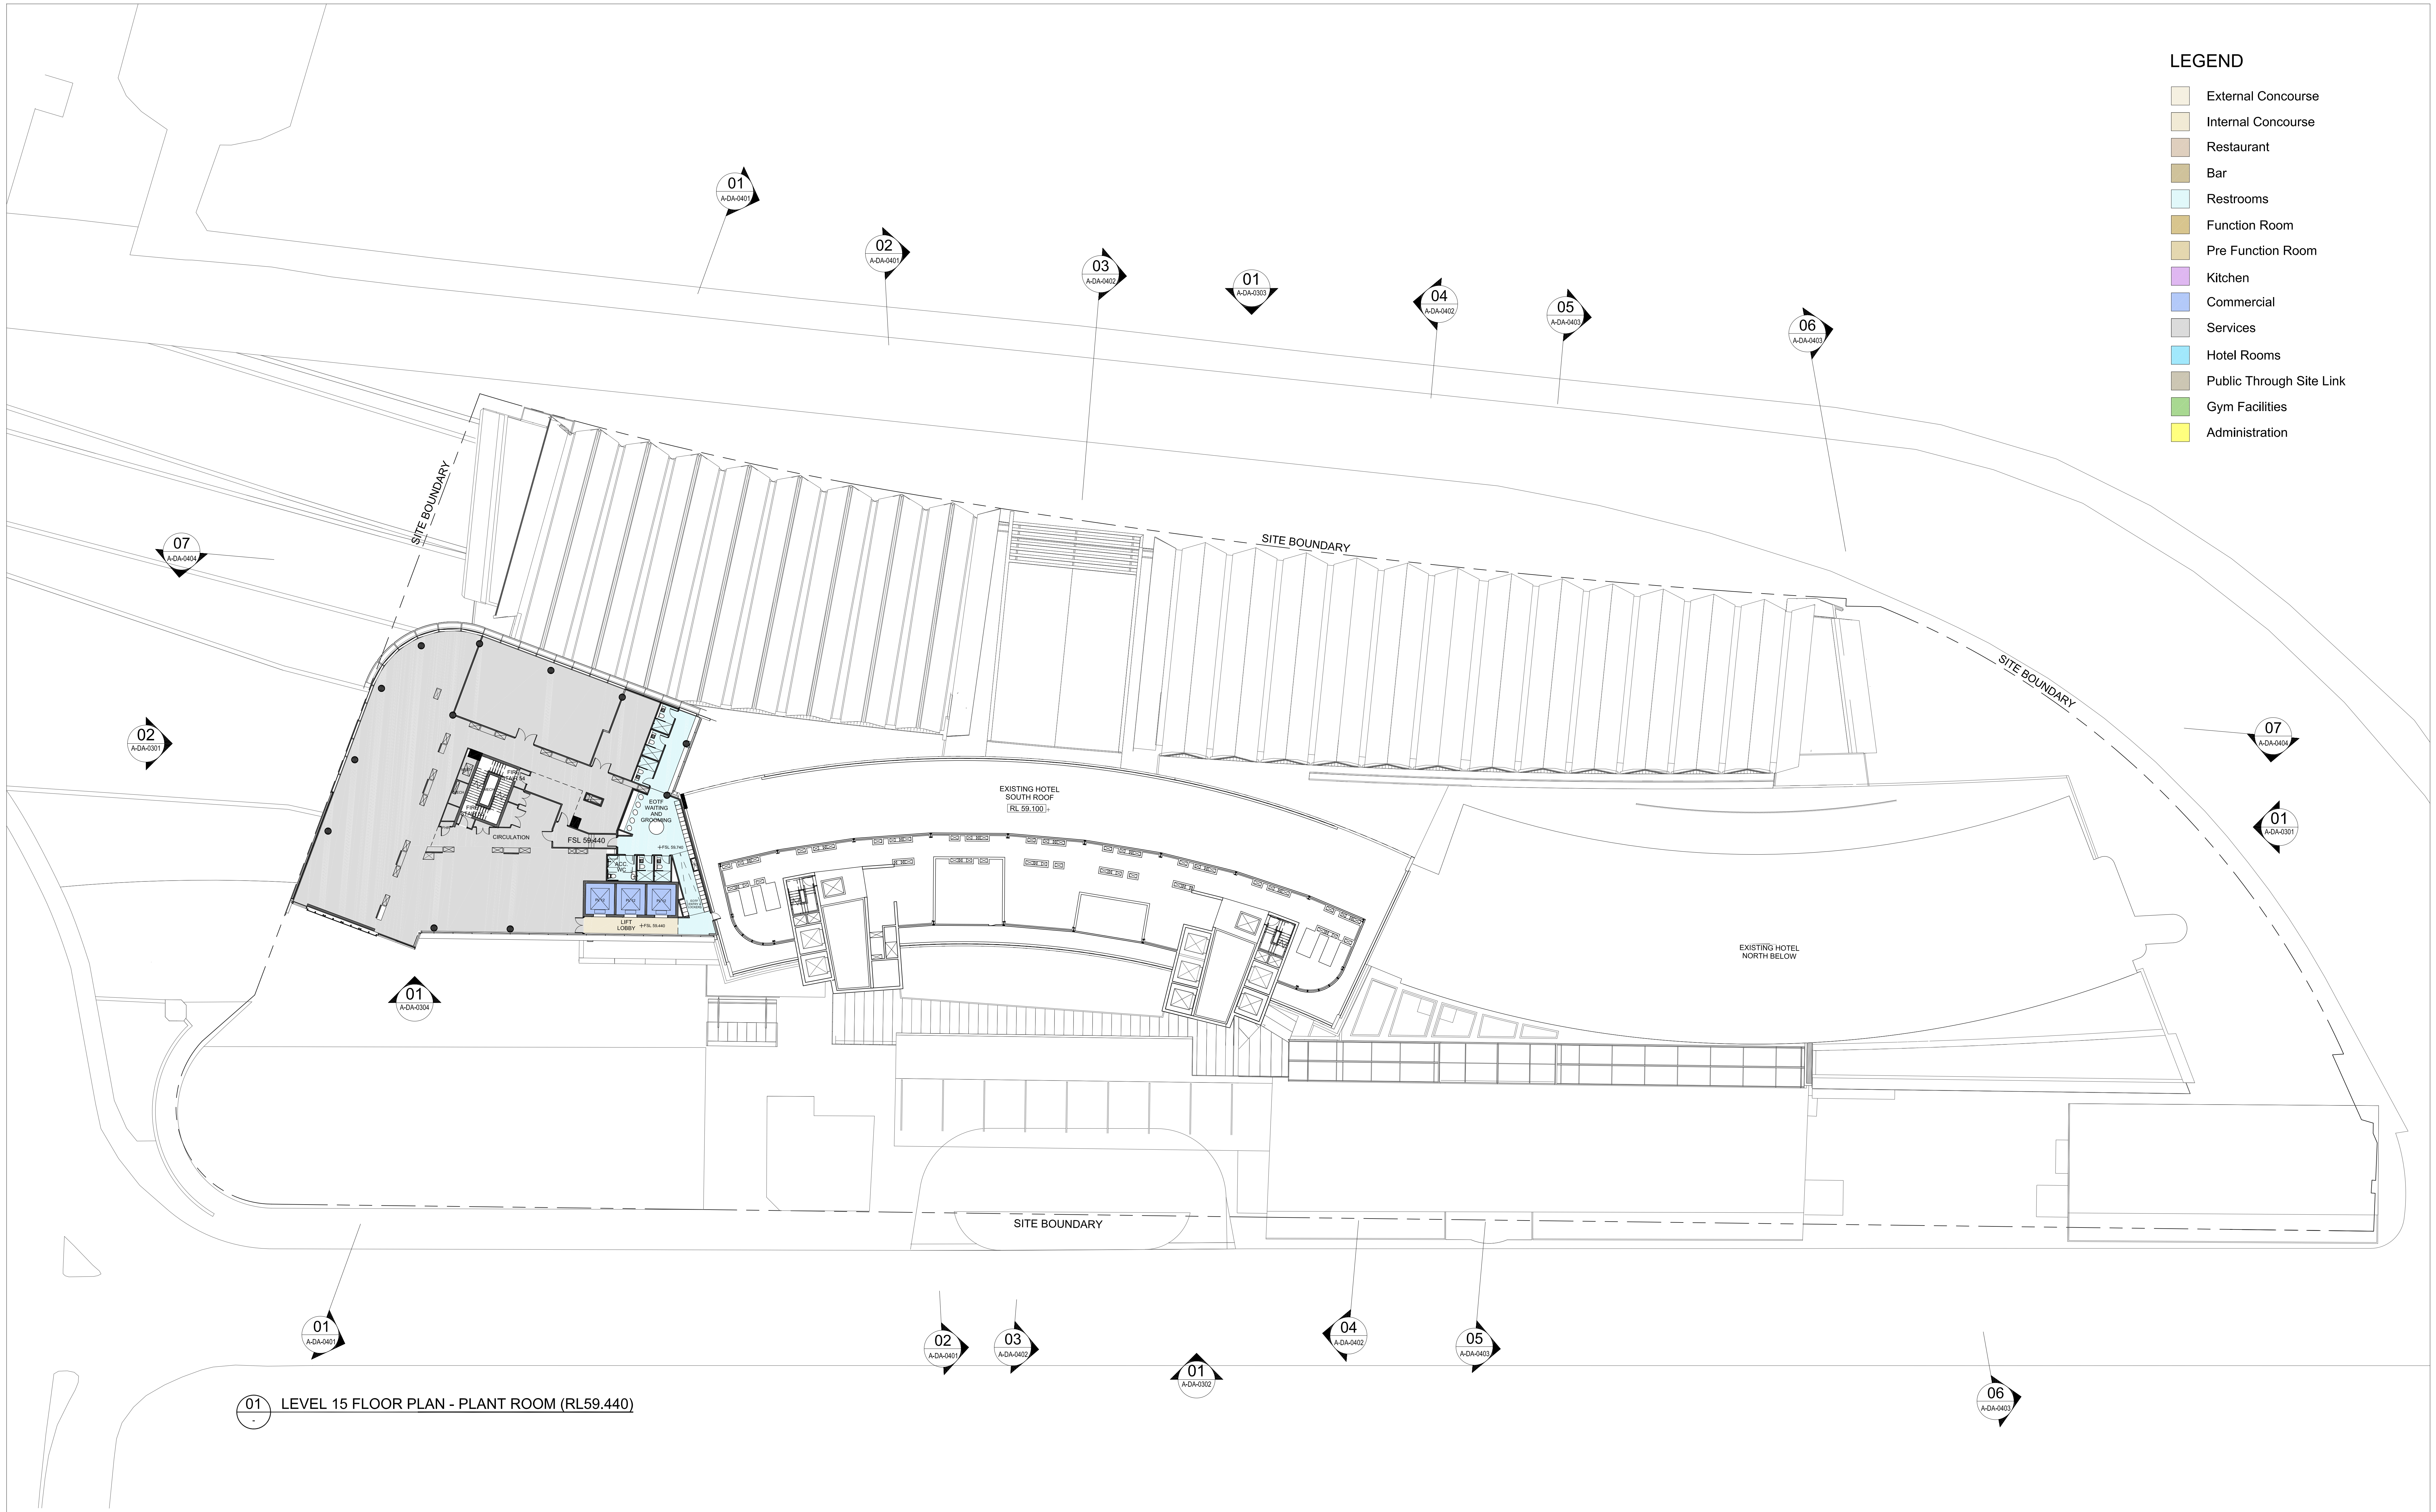

01 LEVEL 15 FLOOR PLAN - PLANT ROOM (RL59.440)

O	04.04.2014	REVISED & ISSUED FOR SECTION 96	RJ
N	05.02.2014	REVISED & ISSUED FOR SECTION 96	RJ
M	15.05.2013	SHOWERS ADDED	RJ
L	05.03.2013	EIS RESUBMISSION	RJ
K	15.02.2013	ISSUE FOR INFORMATION	RJ
J	15.02.2013	ISSUE FOR INFORMATION	RJ
REV	DATE	DESCRIPTION	BY

ARCHITECTS: **Cox Richardson**
Level 2, 204 Clarence Street, Sydney 2000 Australia
Tel : 612 9267 9599 Fax : 612 9264 5844
Email : sydney@cox.com.au

Architecture Planning Urban design Interior design Health facility design
Cox Architecture Pty Ltd ACN 002 535 891



PROJECT MANAGER: **savills** project management

APPLICANT: **GL InvestmentCo Pty Ltd ATF GL No 1 Trust**

OPERATOR: **FOUR POINTS BY SHERATON**
Sydney Darling Harbour


161 SUSSEX STREET REDEVELOPMENT


Drawing Title
LEVEL 15 - PLANT LEVEL PLAN

Drawing Number
A-DA-0208

Scale
1:200 @ A0

REV. **O**

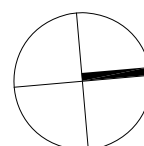

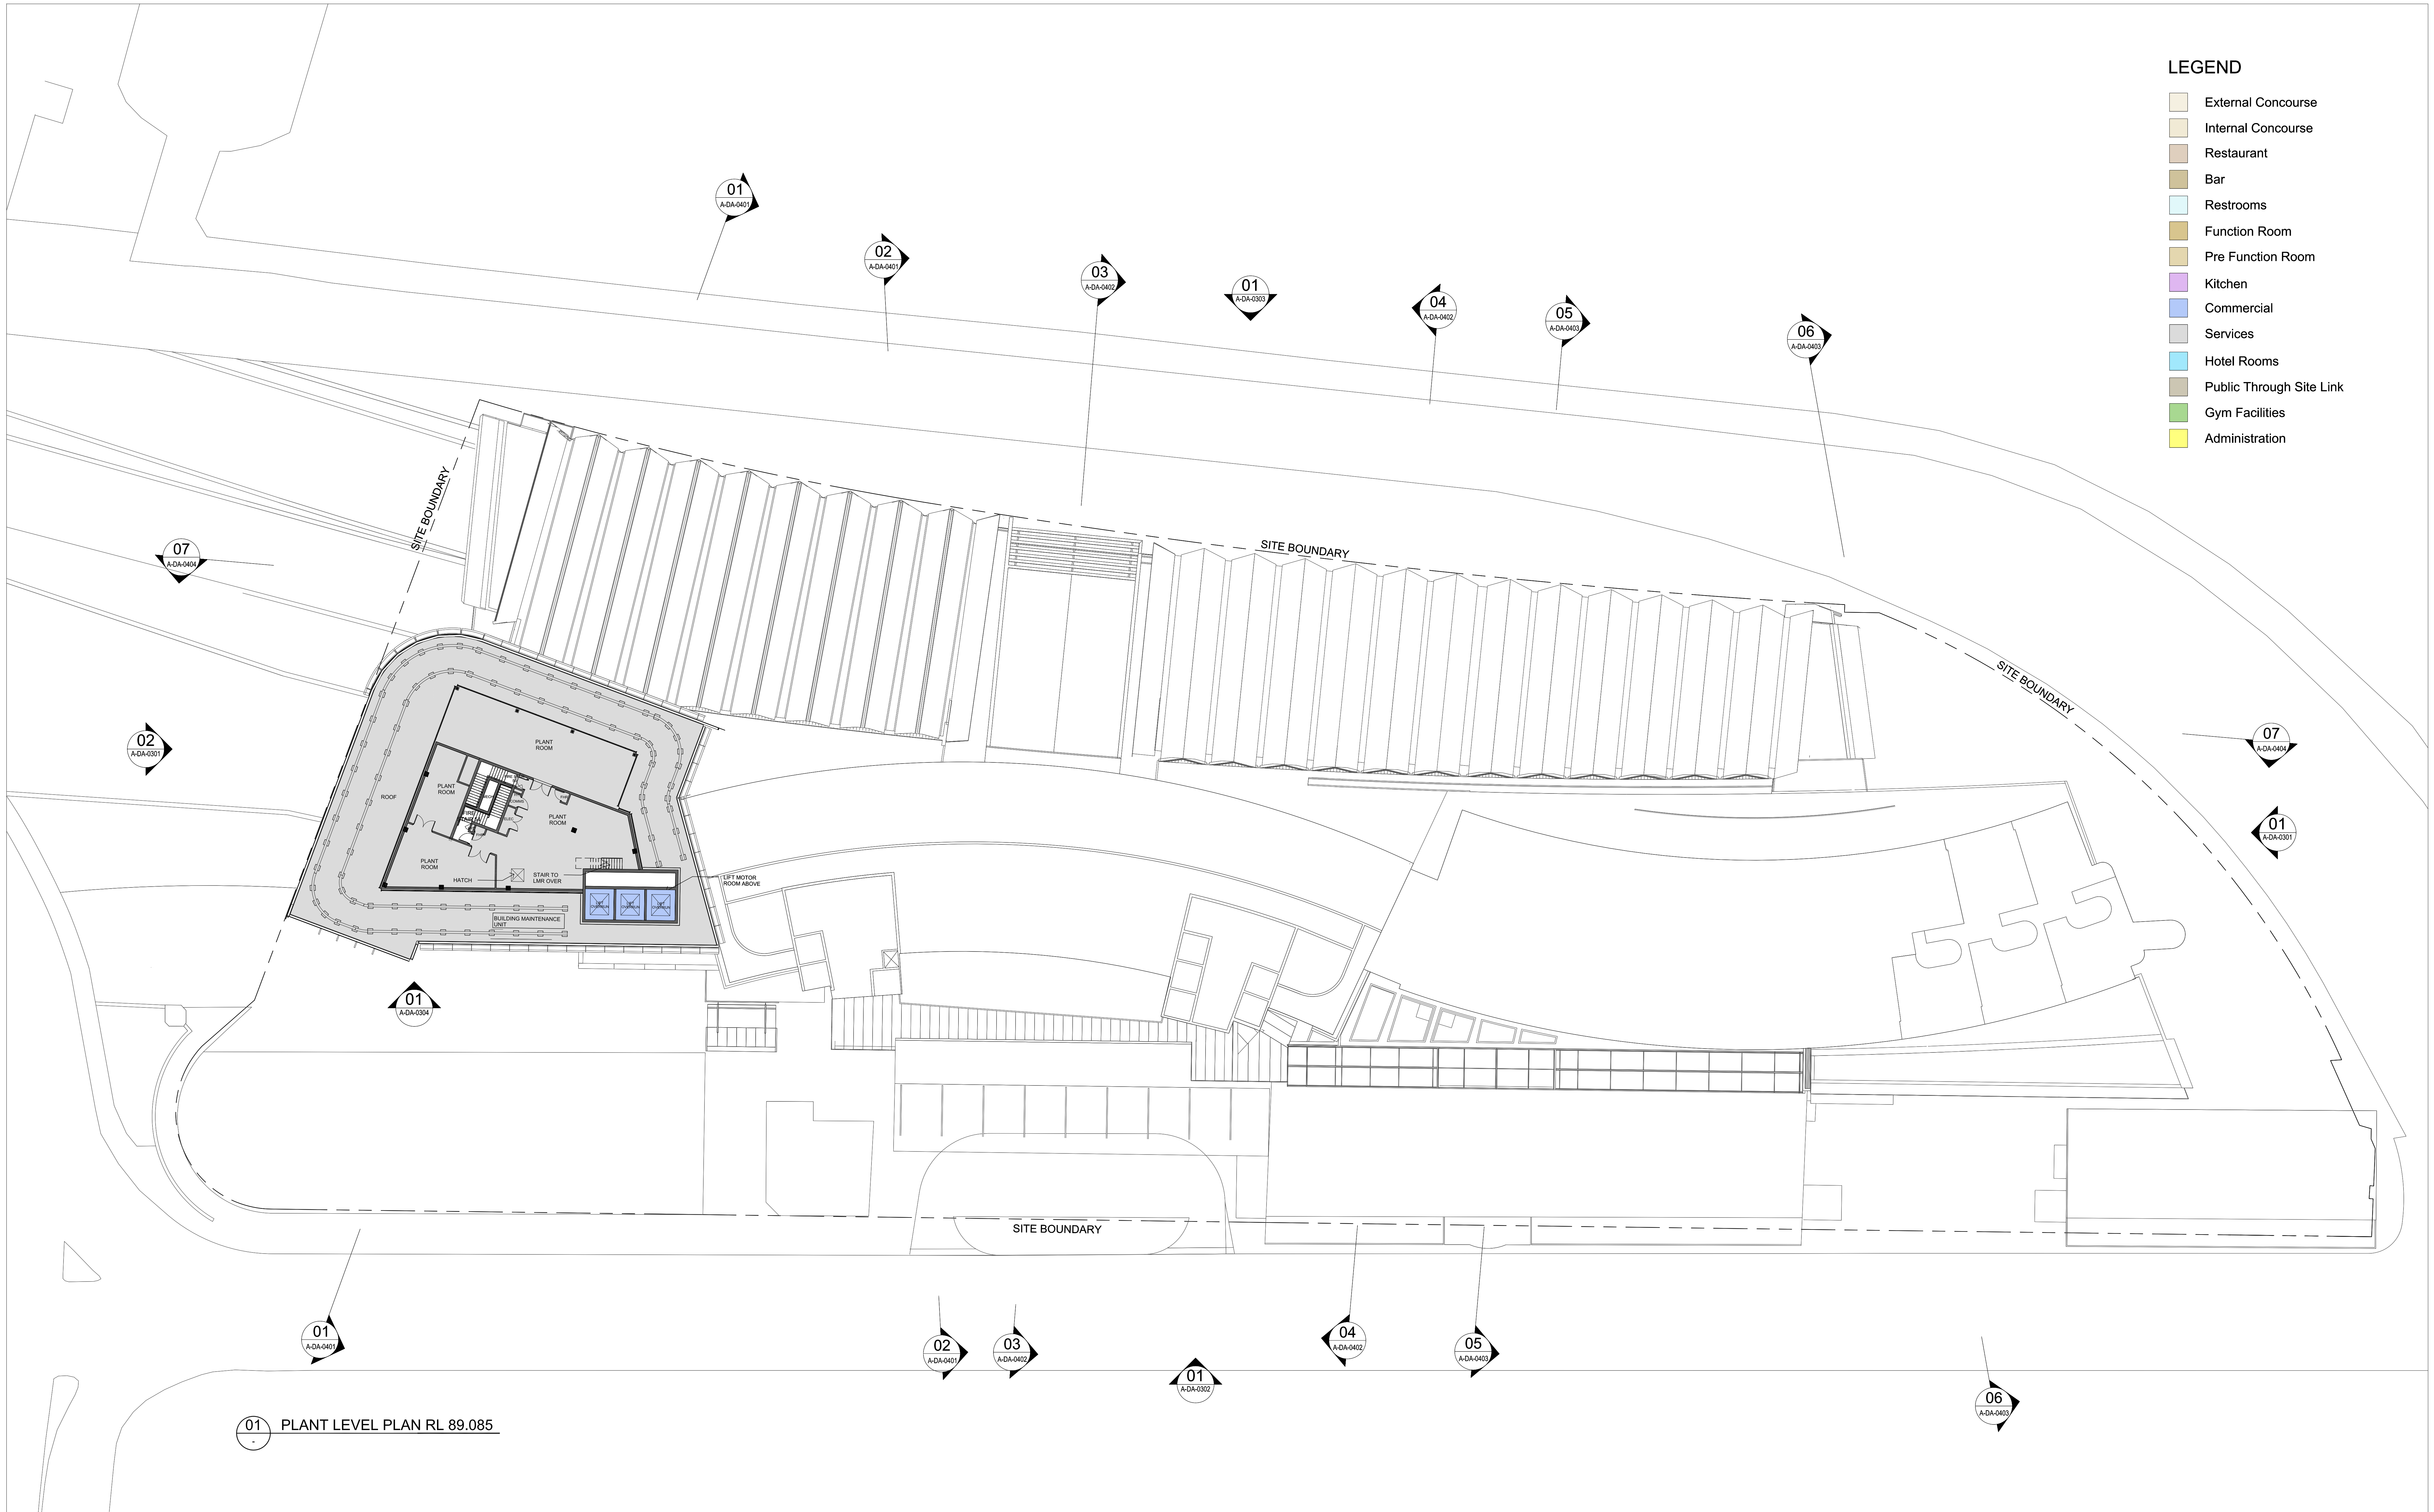

LEGEND

- External Concourse
- Internal Concourse
- Restaurant
- Bar
- Restrooms
- Function Room
- Pre Function Room
- Kitchen
- Commercial
- Services
- Hotel Rooms
- Public Through Site Link
- Gym Facilities
- Administration

01 PLANT LEVEL PLAN RL 89.085

M	04.04.2014	REVISED & ISSUED FOR SECTION 96	RJ
L	05.02.2014	REVISED & ISSUED FOR SECTION 96	RJ
K	05.03.2013	EIS RESUBMISSION	RJ
J	22.02.2013	ISSUE FOR INFORMATION	RJ
H	15.02.2013	ISSUE FOR INFORMATION	RJ
G	11.02.2013	ISSUE FOR INFORMATION	RJ
REV	DATE	DESCRIPTION	BY

ARCHITECTS: **Cox Richardson**
Level 2, 204 Clarence Street, Sydney 2000 Australia
Tel : 612 9267 9599 Fax : 612 9264 5844
Email : sydney@cox.com.au

Architecture Planning Urban design Interior design Health facility design
Cox Architecture Pty Ltd ACN 002 535 891



PROJECT MANAGER: **savills** project management

APPLICANT: **GL InvestmentCo Pty Ltd ATF GL No 1 Trust**

OPERATOR: **FOUR POINTS BY SHERATON**
Sydney Darling Harbour

161 SUSSEX STREET REDEVELOPMENT


Drawing Title
PLANT LEVEL PLAN (LEVEL 23)


Drawing Number
A-DA-0210

Scale
1:200 @ A0

REV.

M

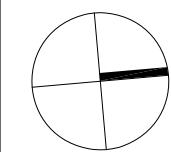

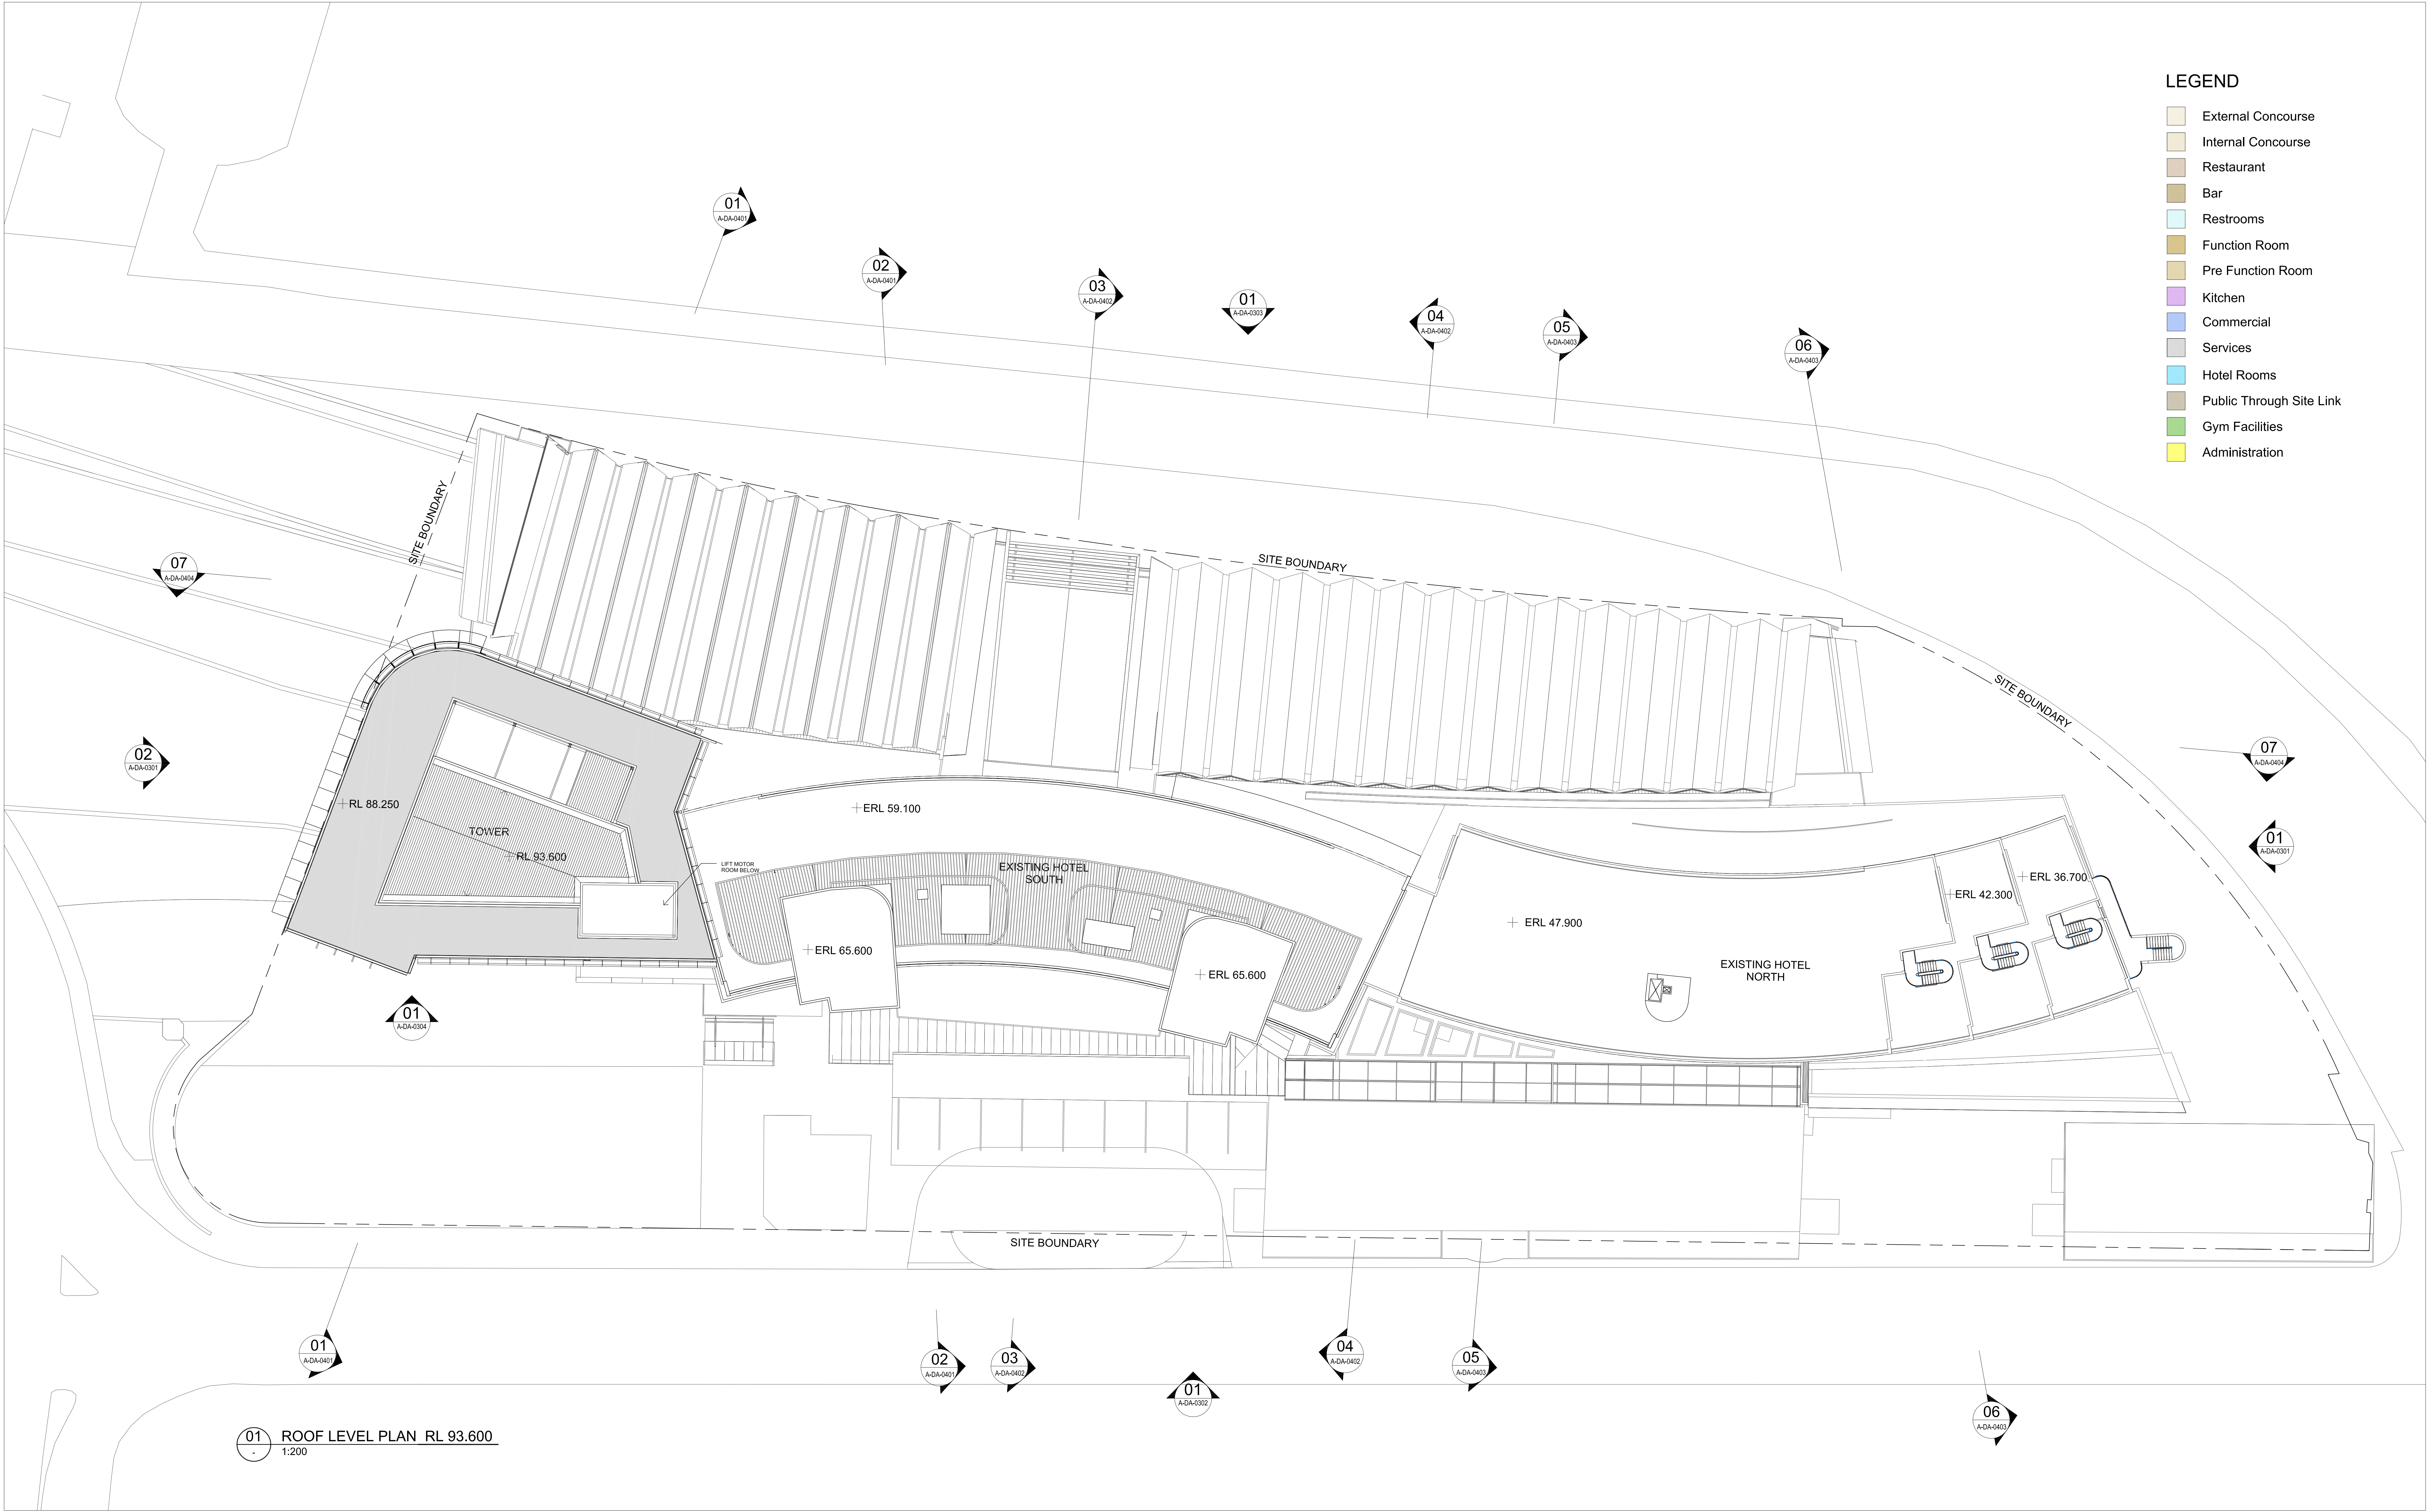

01 ROOF LEVEL PLAN RL 93.600
1:200

L	04.04.2014	REVISED & ISSUED FOR SECTION 96	RJ
K	05.02.2014	REVISED & ISSUED FOR SECTION 96	RJ
J	05.03.2013	EIS RESUBMISSION	RJ
H	22.02.2013	ISSUE FOR INFORMATION	RJ
G	15.02.2013	ISSUE FOR INFORMATION	RJ
F	11.02.2013	ISSUE FOR INFORMATION	RJ
REV	DATE	DESCRIPTION	BY

ARCHITECTS: **Cox Richardson**
Level 2, 204 Clarence Street, Sydney 2000 Australia
Tel : 612 9267 9599 Fax : 612 9264 5844
Email : sydney@cox.com.au

Architecture Planning Urban design Interior design Health facility design
Cox Architecture Pty Ltd ACN 002 535 891




PROJECT MANAGER: **savills** project management

APPLICANT: **GL InvestmentCo Pty Ltd ATF GL No 1 Trust**

OPERATOR: **FOUR POINTS BY SHERATON**
Sydney Darling Harbour

161 SUSSEX STREET REDEVELOPMENT

Drawing Title ROOF LEVEL PLAN	REV. L
Drawing Number A-DA-0211	
Scale 1:200 @ A0	

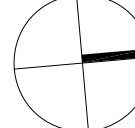

CODE	ITEM
ALP1	Mechanical louvres to roof top plants
ALP2	Mechanical louvres to plant rooms
C1	Silicate paint system Type 2
G1	Performance curtain wall glazing
G2	Performance glazing to convention hall
G3	Fritted Glazing
G4	Balustrade Glazing
G5	Foyer glazing
G6	Colour Back Glass
G7	ShadowBox Glass -1
G8	ShadowBox Glass -2
G9	Colour back glass - dark blue
G10	Balustrade to Curtain Wall Glazing
FCC1	Equitone Panelling -1
FCC2	Equitone Panelling -2
MC1	Composite Aluminium Panelling - Colour 1
MC2	Composite Aluminium Panelling - Colour 2
MC3	Composite Aluminium Panelling - Colour 3
MC4	Composite Zinc Panelling - Natural
MDZ	Zinc Cladding
ML1	Horizontal metal sun screen
ML2	Vertical metal sun screen
ML3	Vertical custom metal sun screen
MR2	Metal roof sheeting
MR2	Metal roof sheeting
MR3	Metal roof sheeting
MR4	Metal roof sheeting
PC1	Precast Concrete
PX1	Powdercoating type 1
SSH1	Sun Shade -Type 1
ST1	Sandstone Cladding
ST2	Basalt Cladding

REV	DATE	DESCRIPTION	BY
L	04.04.2014	REVISED & ISSUED FOR SECTION 96	RJ
K	05.02.2014	REVISED & ISSUED FOR SECTION 96	RJ
J	05.03.2013	EIS RESUBMISSION	RJ
H	22.02.2013	ISSUE FOR INFORMATION	RJ
G	15.02.2013	ISSUE FOR INFORMATION	RJ
F	11.02.2013	ISSUE FOR INFORMATION	RJ

ARCHITECTS:

Cox Richardson

Level 2, 204 Clarence Street, Sydney 2000 Australia
Tel : 612 9267 9599 Fax : 612 9264 5844
Email : sydney@cox.com.au

Architecture Planning Urban design Interior design Health facility design
Cox Architecture Pty Ltd ACN 002 535 891

COX

PROJECT MANAGER:

savills

project
management

APPLICANT:

GL InvestmentCo Pty Ltd ATF GL No 1 Trust

OPERATOR:

FOUR POINTS
BY SHERATON
www.fourpointsbysheron.com.au
Sydney Darling Harbour


161 SUSSEX STREET REDEVELOPMENT

Drawing Title
NORTH & SOUTH ELEVATION


Drawing Number
A-DA-0301

Scale
1:200 @ A0


REV.
L

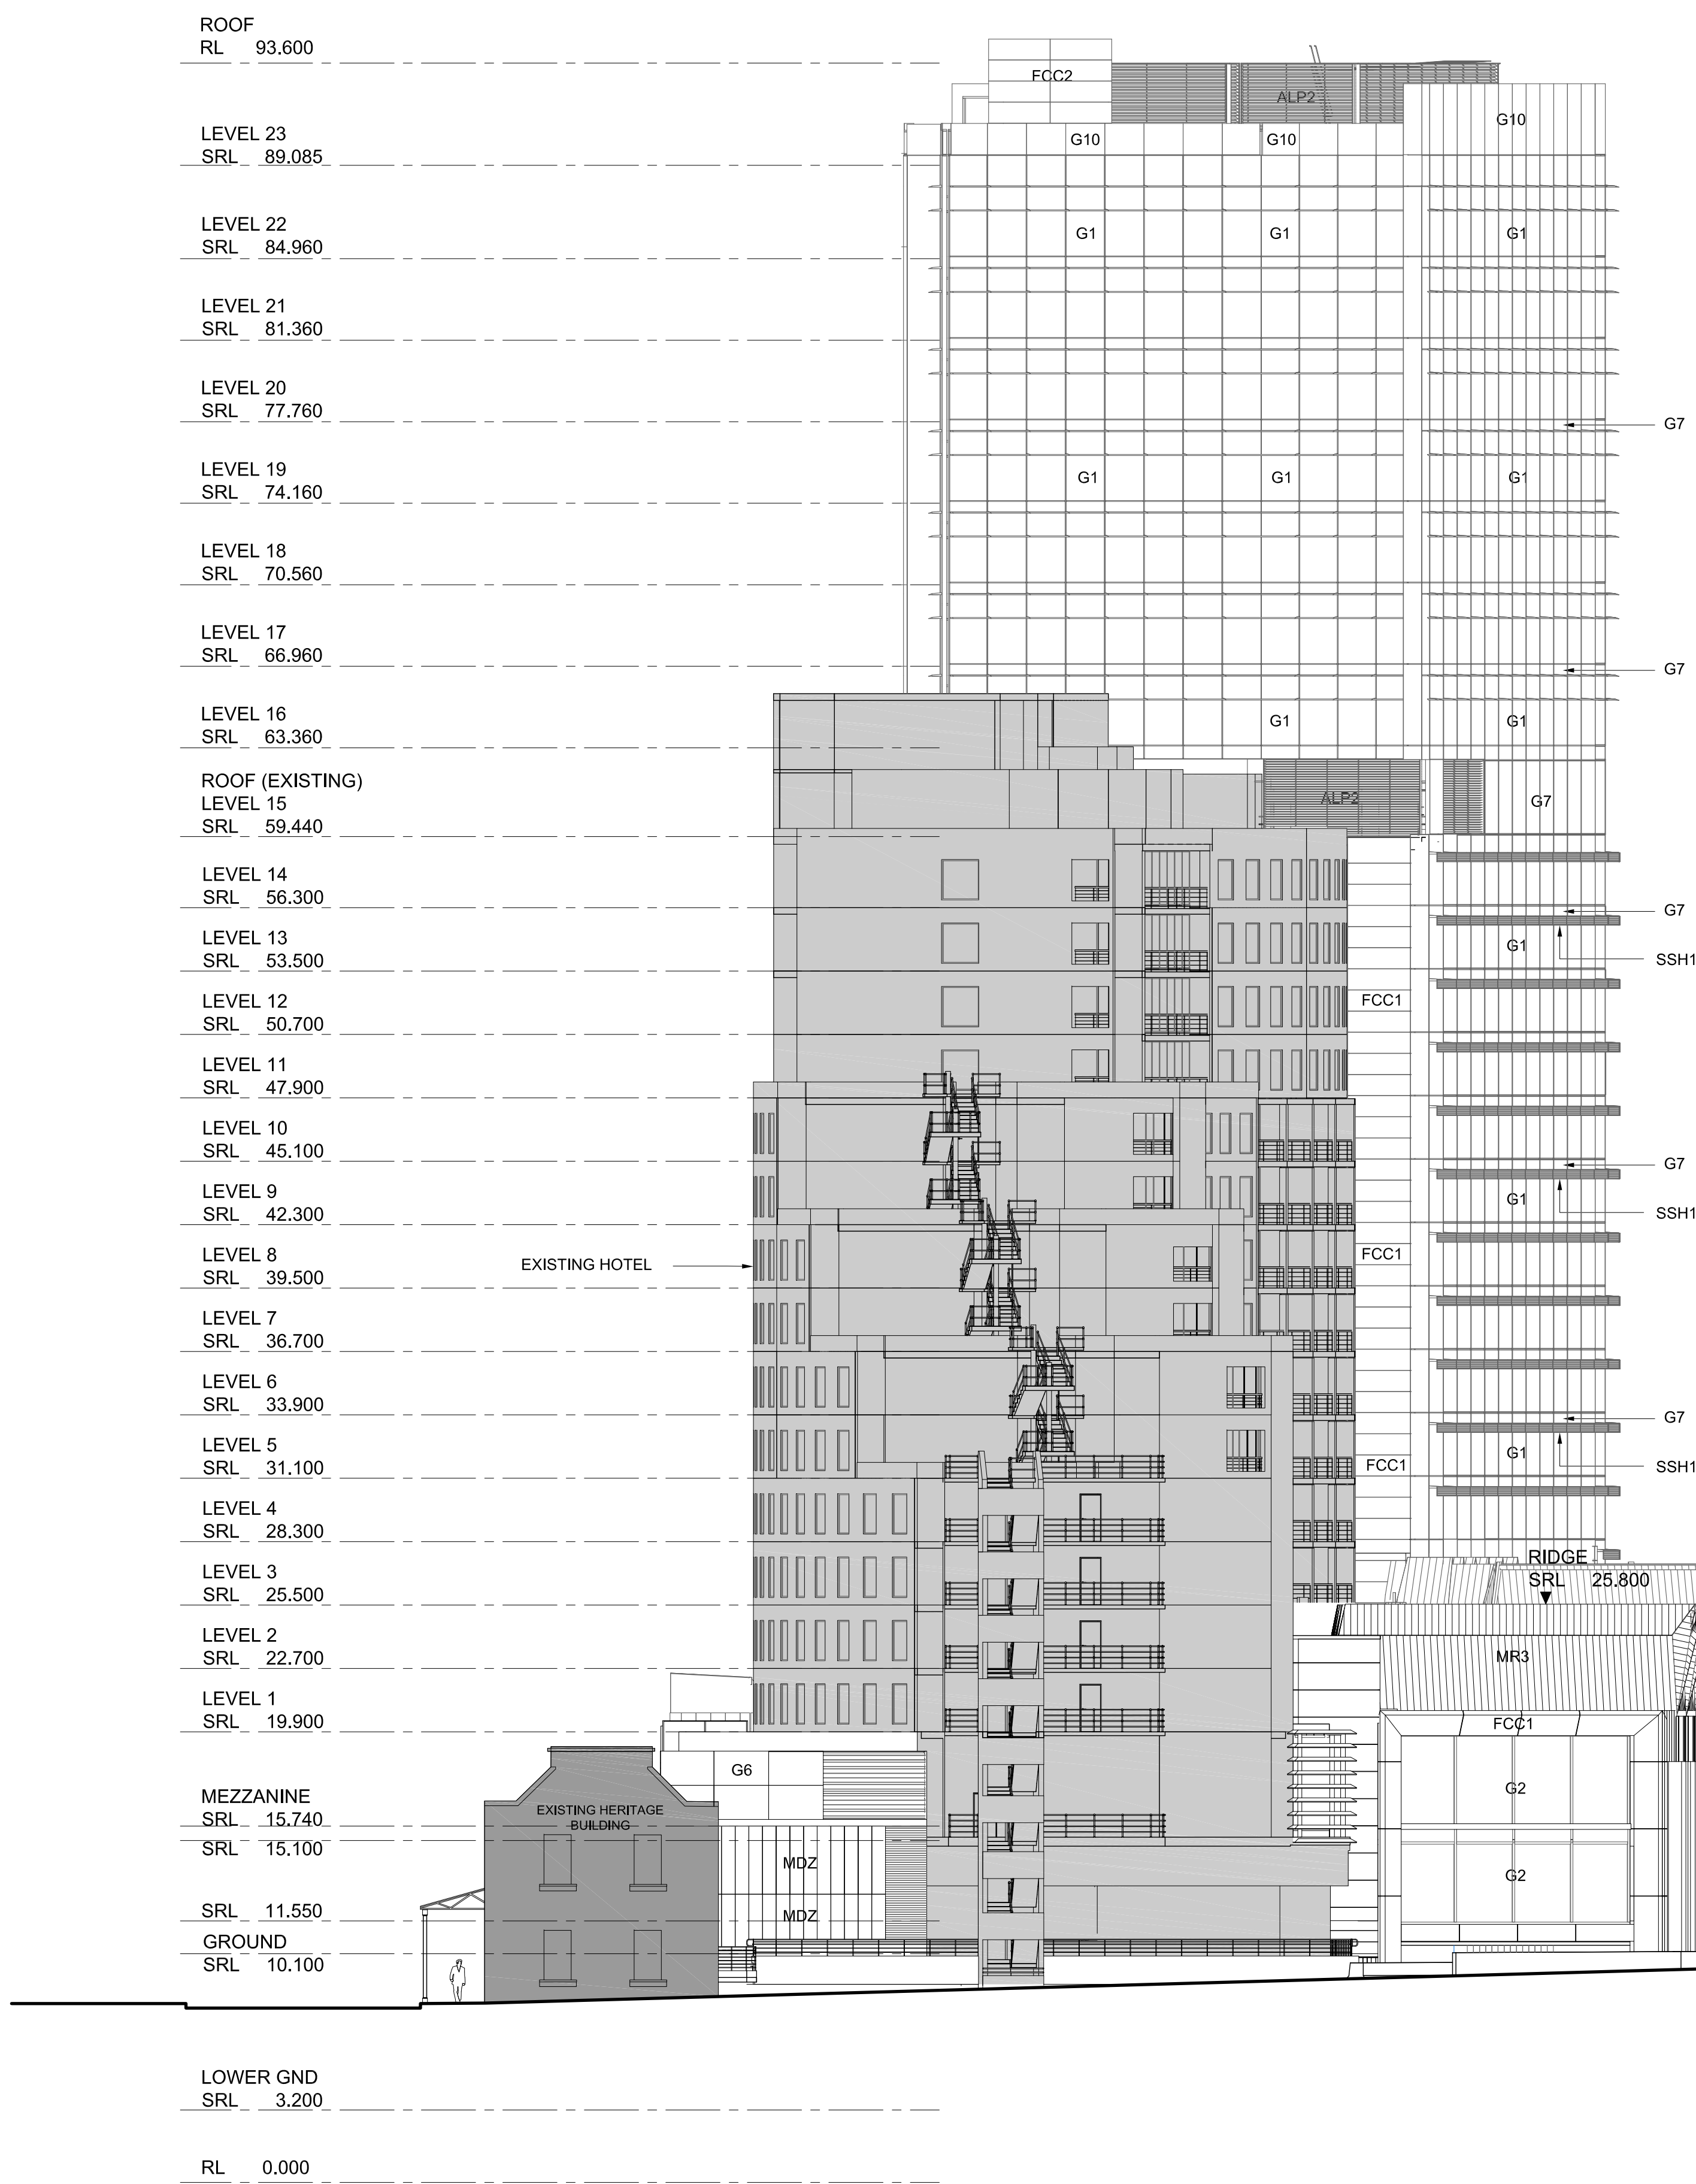

01 NORTH ELEVATION

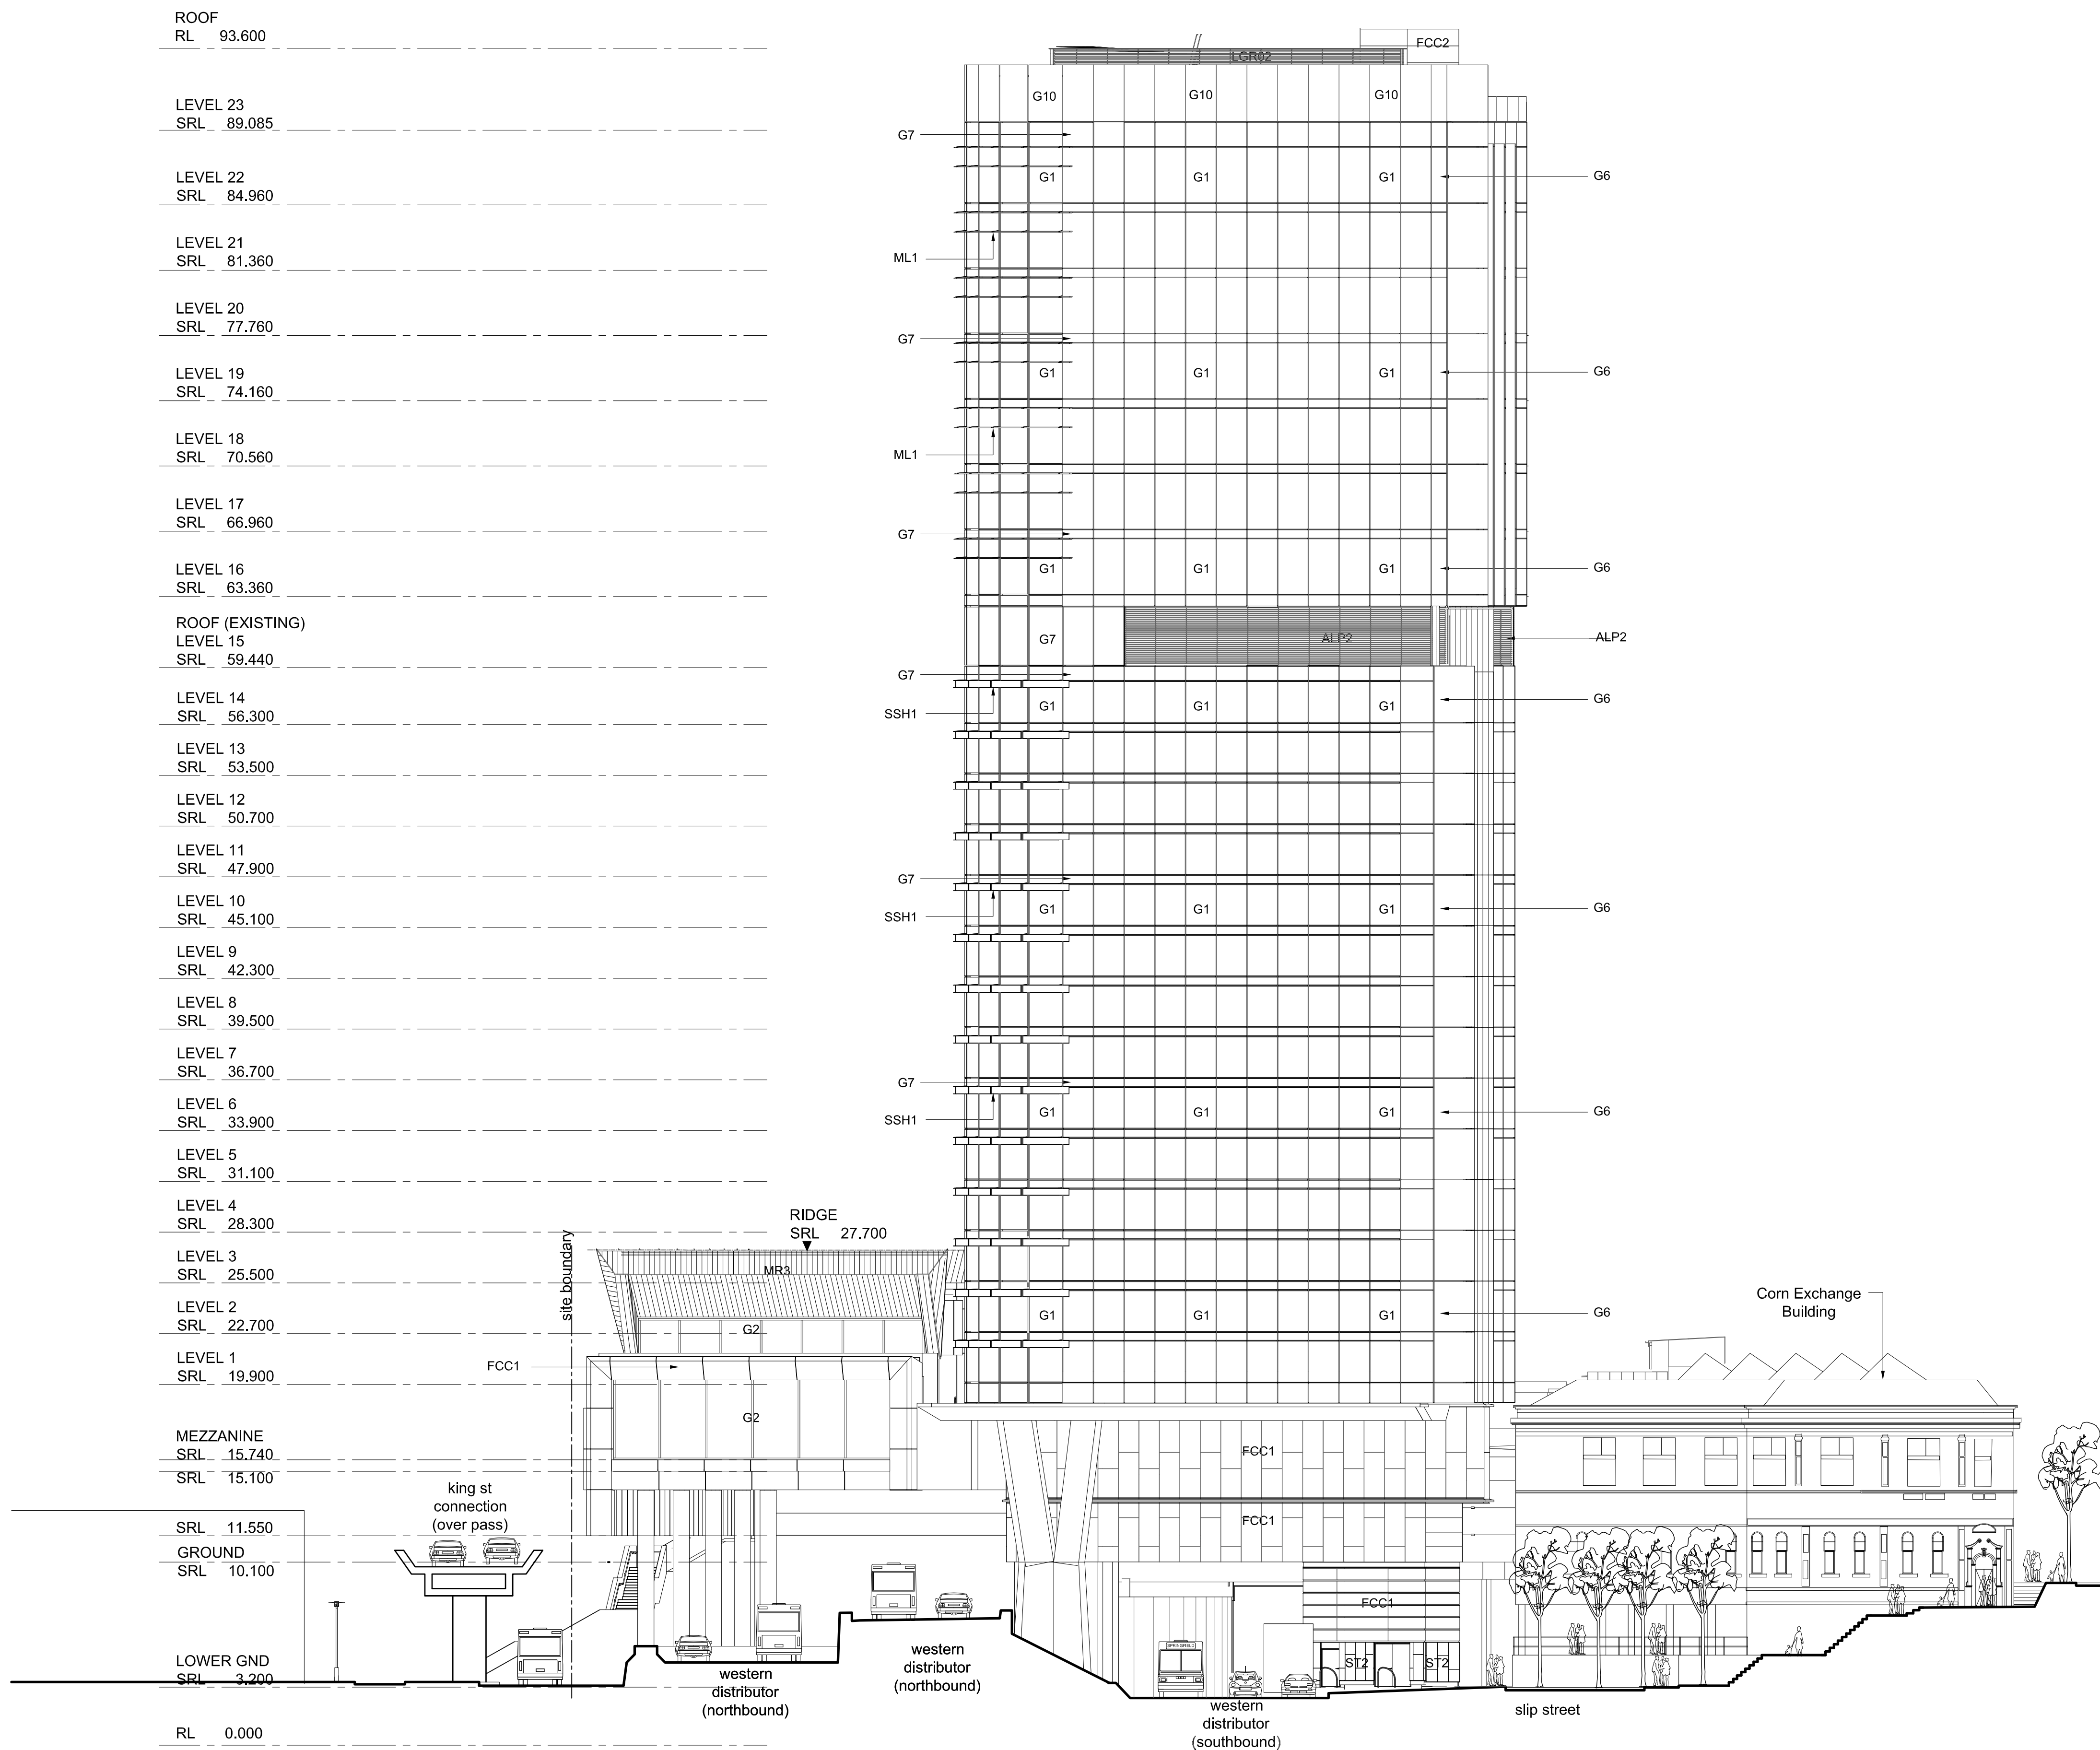

02 SOUTH ELEVATION

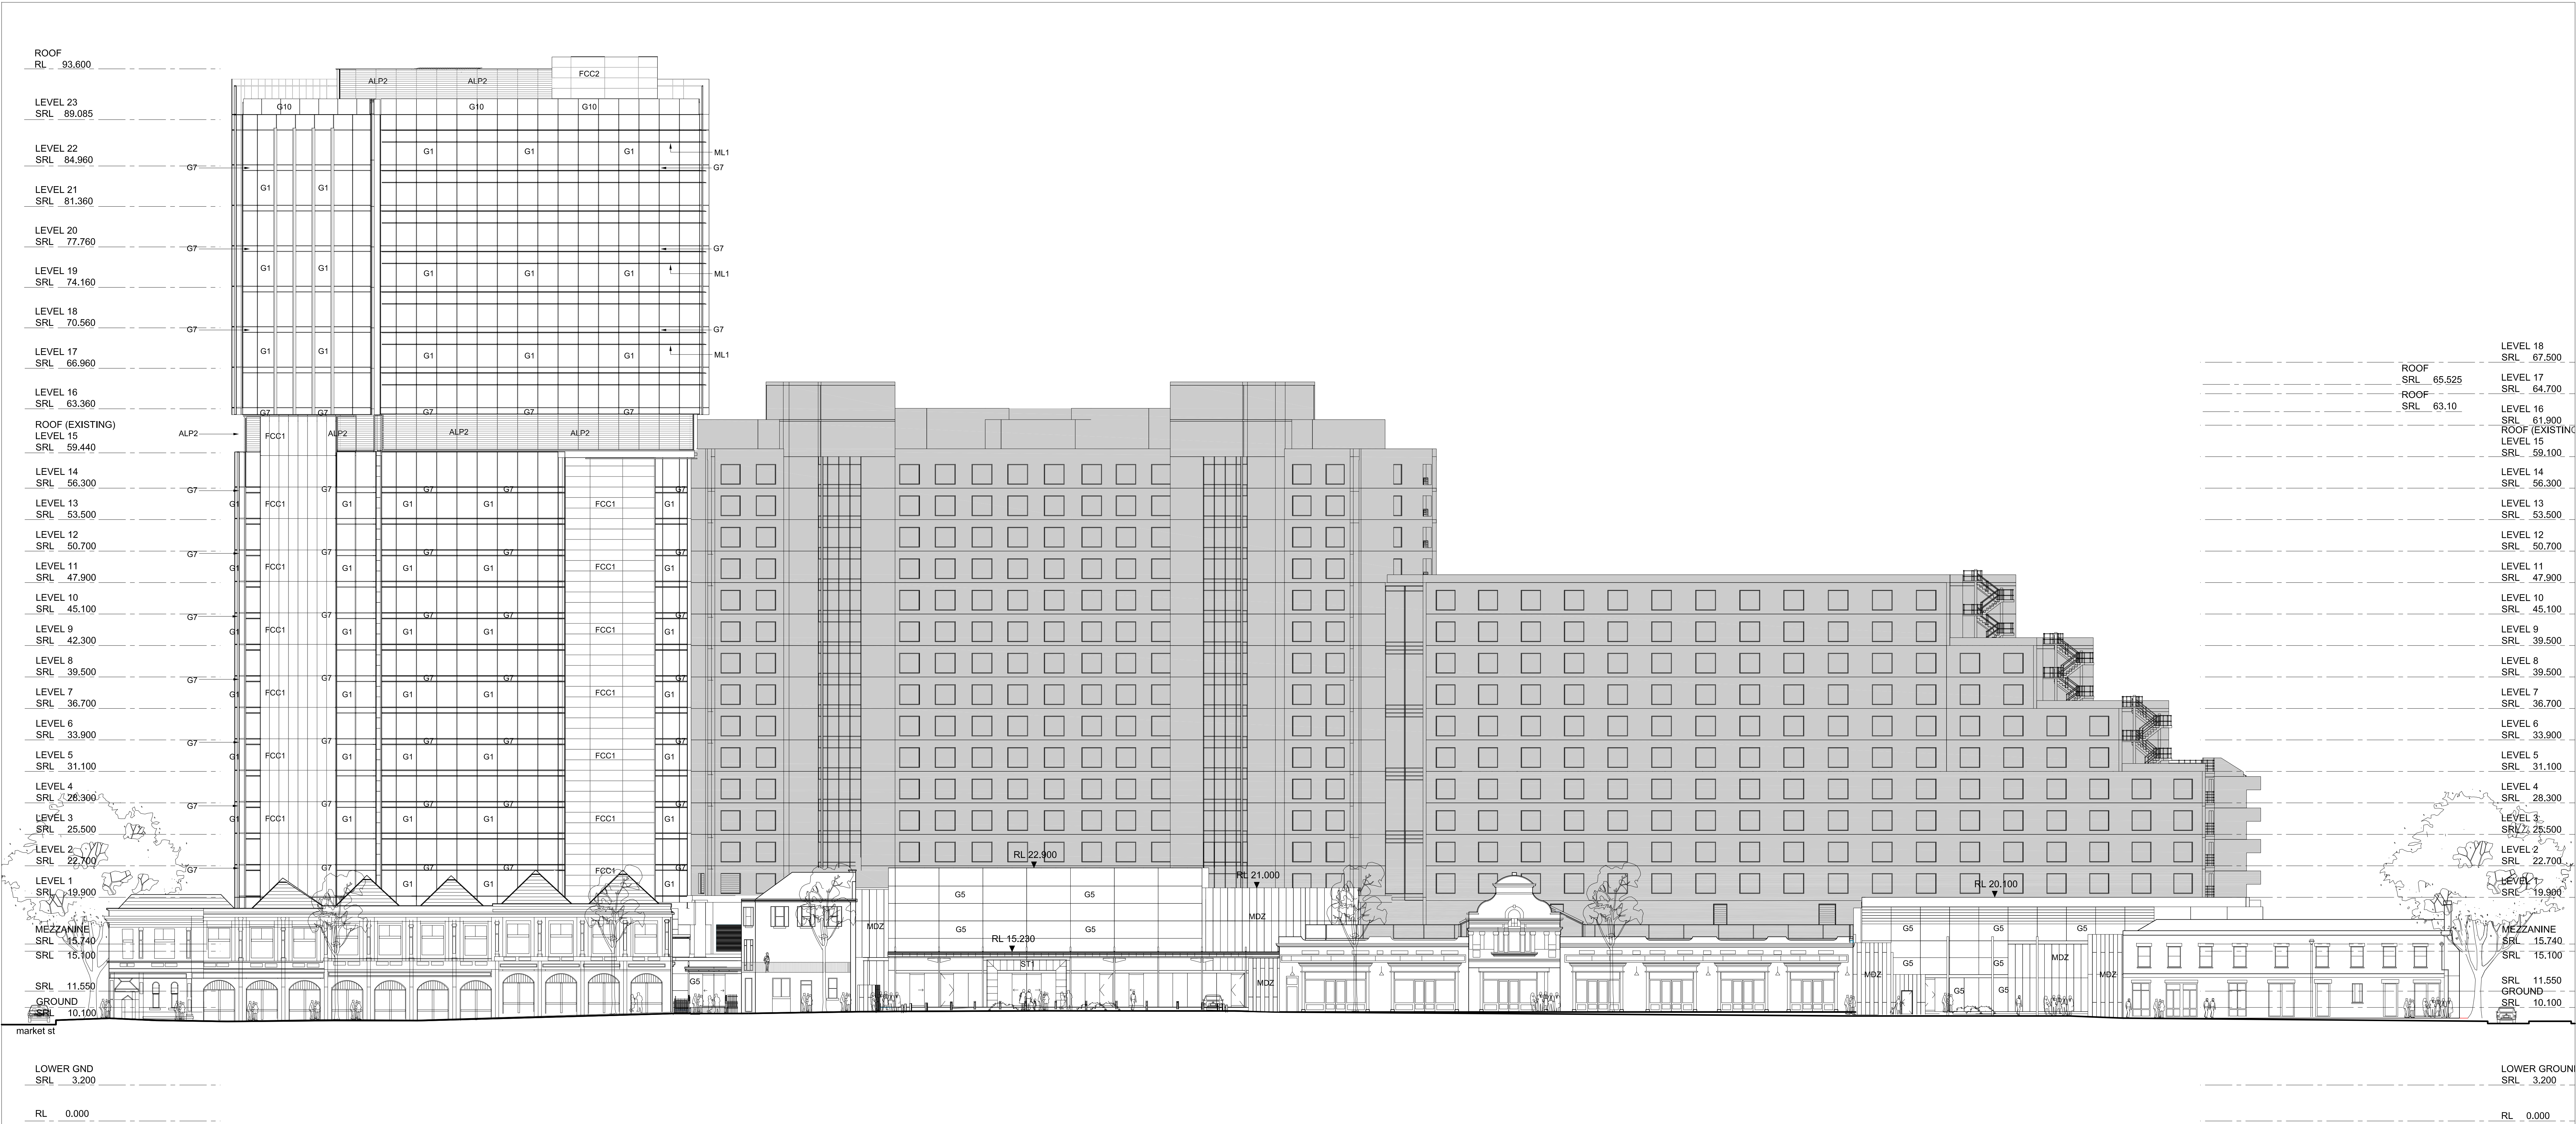

CODE	ITEM
ALP1	Mechanical louvres to roof top plants
ALP2	Mechanical louvres to plant rooms
C1	Silicate paint system Type 2
G1	Performance curtain wall glazing
G2	Performance glazing to convention hall
G3	Fritted Glazing
G4	Balustrade Glazing
G5	Foyer glazing
G6	Colour Back Glass
G7	ShadowBox Glass -1
G8	ShadowBox Glass -2
G9	Colour back glass - dark blue
G10	Balustrade to Curtain Wall Glazing
FCC1	Equitone Panelling -1
FCC2	Equitone Panelling -2
MC1	Composite Aluminium Panelling - Colour 1
MC2	Composite Aluminium Panelling - Colour 2
MC3	Composite Aluminium Panelling - Colour 3
MC4	Composite Zinc Panelling - Natural
MDZ	Zinc Cladding
ML1	Horizontal metal sun screen
ML2	Vertical metal sun screen
ML3	Vertical custom metal sun screen
MR2	Metal roof sheeting
MR3	Metal roof sheeting
MR4	Metal roof sheeting
PC1	Precast Concrete
PX1	Powdercoating type 1
SSH1	Sun Shade -Type 1
ST1	Sandstone Cladding
ST2	Basalt Cladding

01 EAST ELEVATION

REV	DATE	DESCRIPTION	BY
K	04.04.2014	REVISED & ISSUED FOR SECTION 96	RJ
J	05.03.2013	EIS RESUBMISSION	RJ
H	22.02.2013	ISSUE FOR INFORMATION	RJ
G	15.02.2013	ISSUE FOR INFORMATION	RJ
F	11.02.2013	ISSUE FOR INFORMATION	RJ

ARCHITECTS: **Cox Richardson**
Level 2, 204 Clarence Street, Sydney 2000 Australia
Tel : 612 9267 9599 Fax : 612 9264 5844
Email : sydney@cox.com.au

PROJECT MANAGER: **savills** project management

APPLICANT: **GL InvestmentCo Pty Ltd ATF GL No 1 Trust**

OPERATOR: **FOUR POINTS BY SHERATON**
Sydney Darling Harbour

161 SUSSEX STREET REDEVELOPMENT

Drawing Title EAST ELEVATION	
Drawing Number A-DA-0302	REV. K
Scale 1:200 @ A0	

