


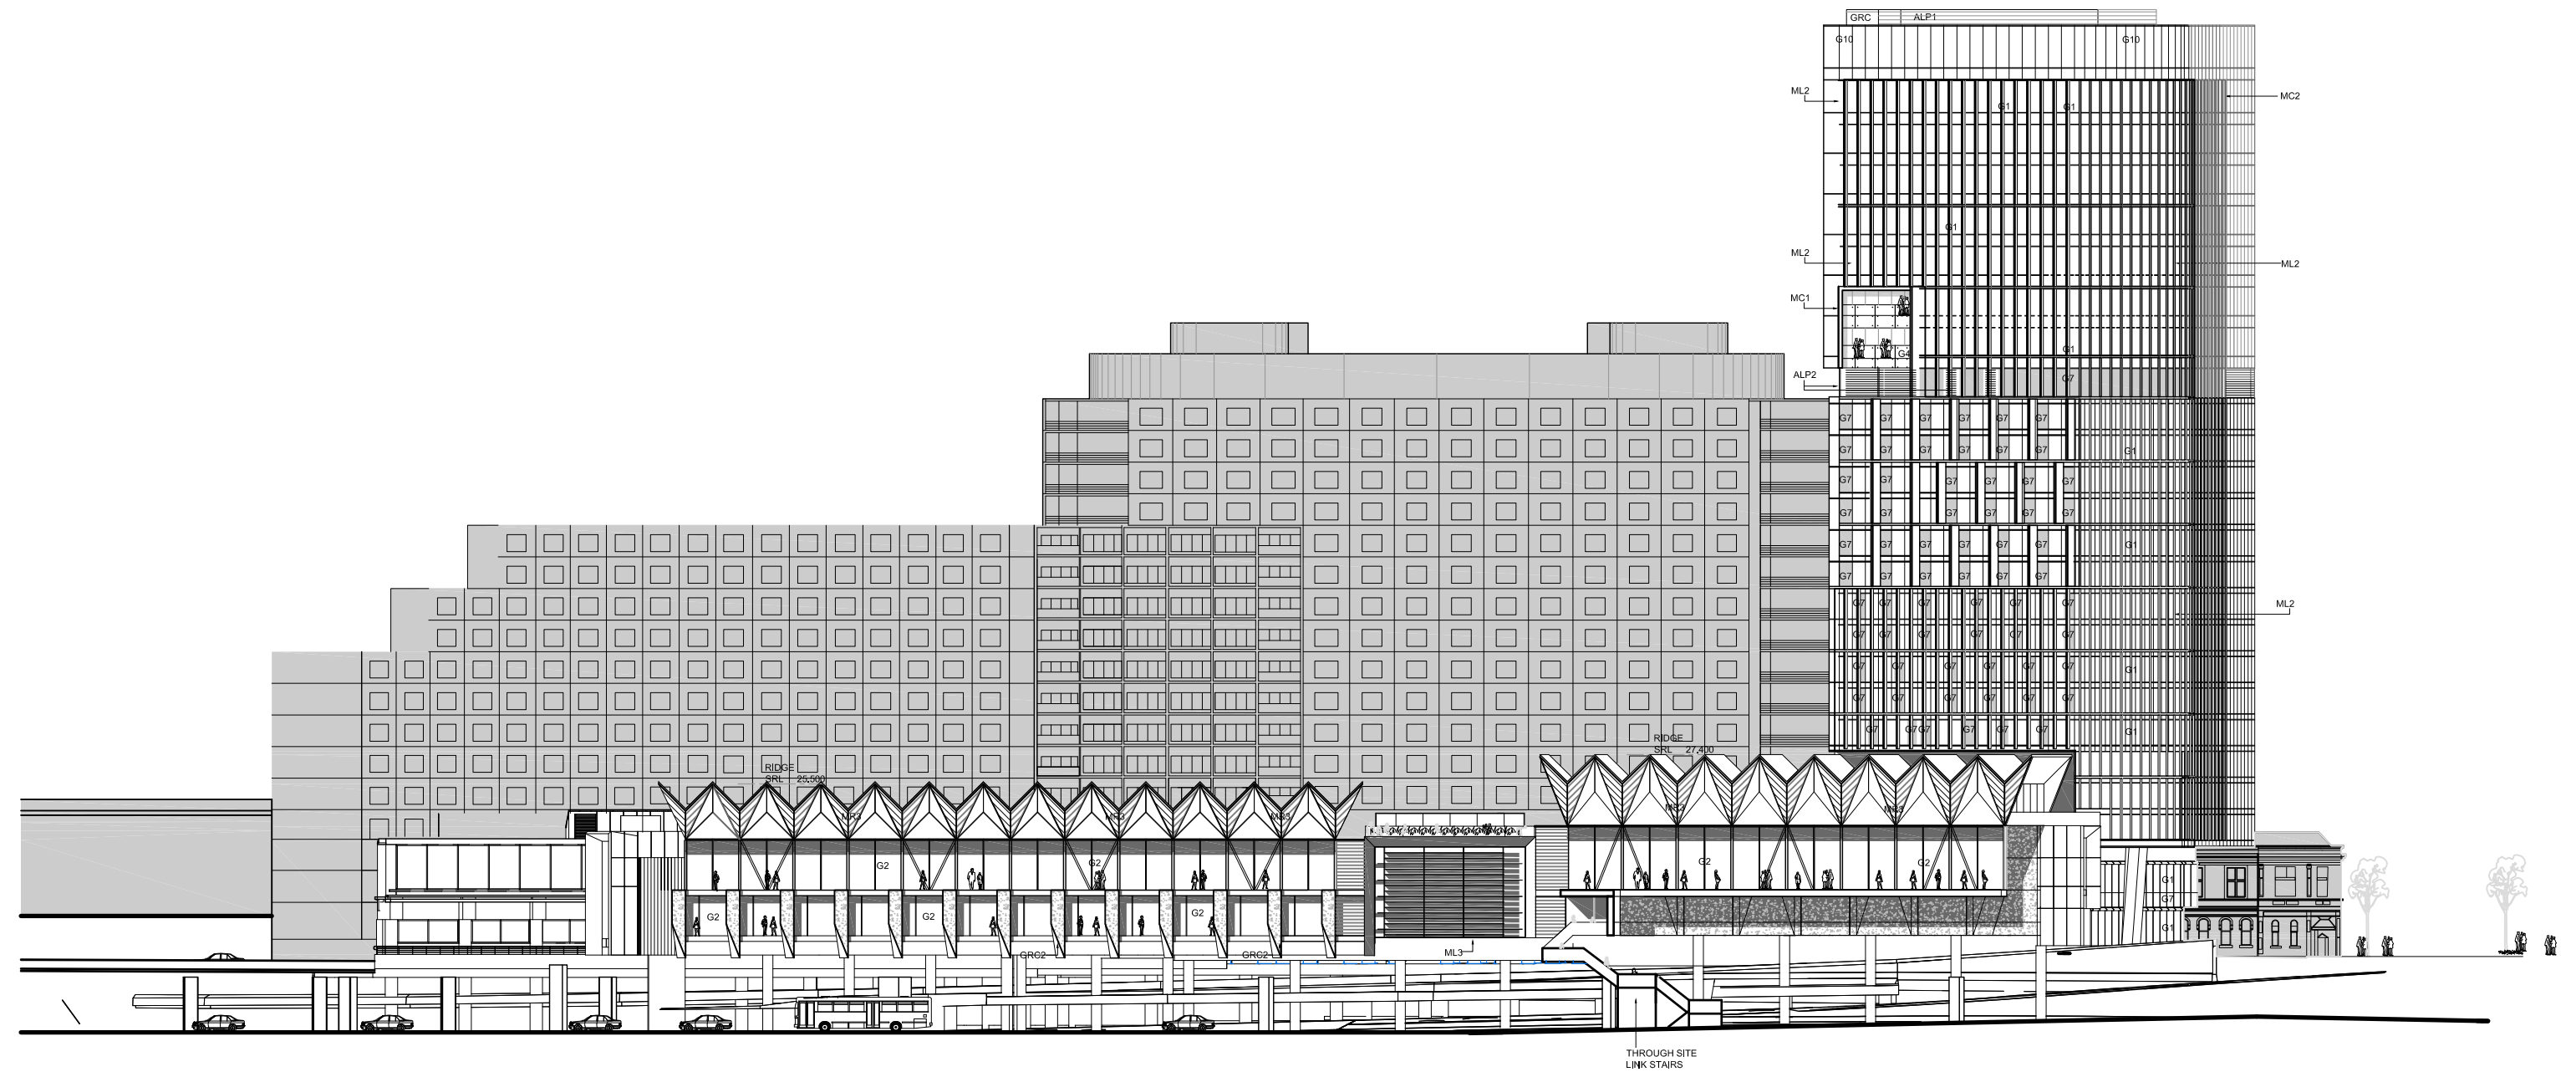

CODE/ITEM
ALP1 Mechanical louvers to roof top plants
ALP2 Mechanical louvers to plant rooms
C1 Silicate paint system Type 2
G1 Performance curtain wall glazing
G2 Performance glazing to convention hall
G3 Fitted Glazing
G4 Balustrade Glazing
G5 Foyer glazing
G6 Colour Back Glass
G7 ShadowBox Glass-1
G8 ShadowBox Glass-2
G9 Colour back glass - dark blue
G10 Balustrade to Curtain Wall Glazing
GRC1 Glass Reinforced Concrete Cladding
GRC2 Glass Reinforced Concrete Cladding
MC1 Composite Aluminium Paneling - Colour 1
MC2 Composite Aluminium Paneling - Colour 2
MC3 Composite Aluminium Paneling - Colour 3
ML1 Horizontal metal sun screen
ML2 Vertical metal sun screen
ML3 Vertical custom metal sun screen
MR1 Metal roof shading
MR2 Metal roof shading
MR3 Metal roof shading
MR4 Metal roof shading
PC1 Precast Concrete
PX1 Powdercoating type 1
ST1 Sandstone Cladding

01 WEST ELEVATION

K

05.02.2014

REVISED & ISSUED FOR SECTION 96

RJ

J

05.03.2013

ISSUE FOR INFORMATION

RJ

G

15.02.2013

ISSUE FOR INFORMATION

RJ

F

11.02.2013

ISSUE FOR INFORMATION

RJ

REV

DATE

DESCRIPTION

BY

ARCHITECTS

Cox Richardson

Level 2, 204 Clarence Street, Sydney 2000 Australia

Tel: +61 2 9267 9589 Fax: +61 2 9264 5444

Email: sydney@cox.com.au

PROJECT MANAGER

savills

project management

APPLICANT

GL InvestmentCo Pty Ltd ATF GL No 1 Trust

OPERATOR

FOUR POINTS

BY SHERATON

Sydney Darling Harbour

161 SUSSEX STREET REDEVELOPMENT

Drawing Title: WEST ELEVATION

Drawing Number: A-DA-0303

Scale: 1:200 @ A0

REV: K

0 2 4 6 8 10 20m

Scale: 1:200 @ A0

CODE/ITEM
ALP1 Mechanical louvers to roof top plants
ALP2 Mechanical louvers to plant rooms
C1 Silicate paint system Type 2
G1 Performance curtain wall glazing
G2 Performance glazing to convention hall
G3 Fitted Glazing
G4 Balustrade Glazing
G5 Foyer glazing
G6 Colour Back Glass
G7 ShadowBox Glass-1
G8 ShadowBox Glass-2
G9 Colour back glass - dark blue
G10 Balustrade to Curtain Wall Glazing
EC01 Equitone Paneling-1
EC02 Equitone Paneling-2
MC1 Composite Aluminium Paneling - Colour 1
MC2 Composite Aluminium Paneling - Colour 2
MC3 Composite Aluminium Paneling - Colour 3
MC4 Composite Zinc Paneling - Natural
MD2 Zinc Cladding
ML1 Horizontal metal sun screen
ML2 Vertical metal sun screen
ML3 Vertical custom metal sun screen
MR2 Metal roof shading
MR3 Metal roof shading
MR4 Metal roof shading
PC1 Precast Concrete
PX1 Powdercoating type 1
SSH1 Sun Shade - Type 1
ST1 Sandstone Cladding
ST2 Basalt Cladding

01 WEST ELEVATION

L

04.04.2014

REVISED & ISSUED FOR SECTION 96

RJ

K

05.02.2014

REVISED & ISSUED FOR SECTION 96

RJ

J

05.03.2013

ISSUE FOR INFORMATION

RJ

G

15.02.2013

ISSUE FOR INFORMATION

RJ

F

11.02.2013

ISSUE FOR INFORMATION

RJ

REV

DATE

DESCRIPTION

BY

ARCHITECTS

Cox Richardson

Level 2, 204 Clarence Street, Sydney 2000 Australia

Tel: +61 2 9267 9589 Fax: +61 2 9264 5444

Email: sydney@cox.com.au

PROJECT MANAGER

savills

project management

APPLICANT

GL InvestmentCo Pty Ltd ATF GL No 1 Trust

OPERATOR

FOUR POINTS

BY SHERATON

Sydney Darling Harbour

161 SUSSEX STREET REDEVELOPMENT

Drawing Title: WEST ELEVATION

Drawing Number: A-DA-0303

Scale: 1:200 @ A0

REV: L

0 2 4 6 8 10 20m

Scale: 1:200 @ A0

CODE	ITEM
ALP1	Mechanical louvers to roof top plants
ALP2	Mechanical louvers to plant rooms
C1	Slabate paint system Type 2
G1	Performance curtain wall glazing
G2	Performance glazing to convention hall
G3	Fitted Glazing
G4	Balustrade Glazing
G5	Foyer glazing
G6	Colour Back Glass
G7	ShadowBox Glass-1
G8	ShadowBox Glass-2
G9	Colour back glass - dark blue
G10	Balustrade to Curtain Wall Glazing
GRC1	Glass fibre-reinforced Concrete Cladding
GRC2	Glass fibre-reinforced Concrete Cladding
MC1	Composite Aluminium Panelling - Colour 1
MC2	Composite Aluminium Panelling - Colour 2
MC3	Composite Aluminium Panelling - Colour 3
ML1	Horizontal metal sun screen
ML2	Vertical metal sun screen
ML3	Vertical custom metal sun screen
MR1	Metal roof sheeting
MR2	Metal roof sheeting
MR3	Metal roof sheeting
MR4	Metal roof sheeting
PC1	Precast Concrete
PX1	Powdercoating type 1
ST1	Sandstone Cladding

H	16.02.2016	REVISED & ISSUED FOR SECTION 96	RJ
G	05.03.2017	ISSUE FOR INFORMATION	RJ
F	22.02.2013	ISSUE FOR INFORMATION	RJ
E	15.02.2013	ISSUE FOR INFORMATION	RJ
D	11.02.2013	ISSUE FOR INFORMATION	RJ
REV	DATE	DESCRIPTION	BY

ARCHITECTS:	Cox Richardson Level 2, 204 Clarence Street, Sydney 2000 Australia Tel: +61 2 9267 8999 Fax: +61 2 9264 5844 Email: sydney@cox.com.au
PROJECT MANAGER:	COX Architecture Planning Urban design Interior design Health facility design Cox Architecture Pty Ltd ACN 002 535 891

PROJECT MANAGER:	savills project management
------------------	-----------------------------------


APPLICANT:
GL InvestmentCo Pty Ltd ATF GL No 1 Trust

OPERATOR:	FOUR POINTS BY GENERATION Sydney Building Partner
-----------	---

161 SUSSEX STREET REDEVELOPMENT

Drawing Title:	SLIP STREET EAST ELEVATION
Drawing Number:	A-DA-0304
Scale:	1:200 @ A0
REV:	H

0 2 4 6 8 10 20m

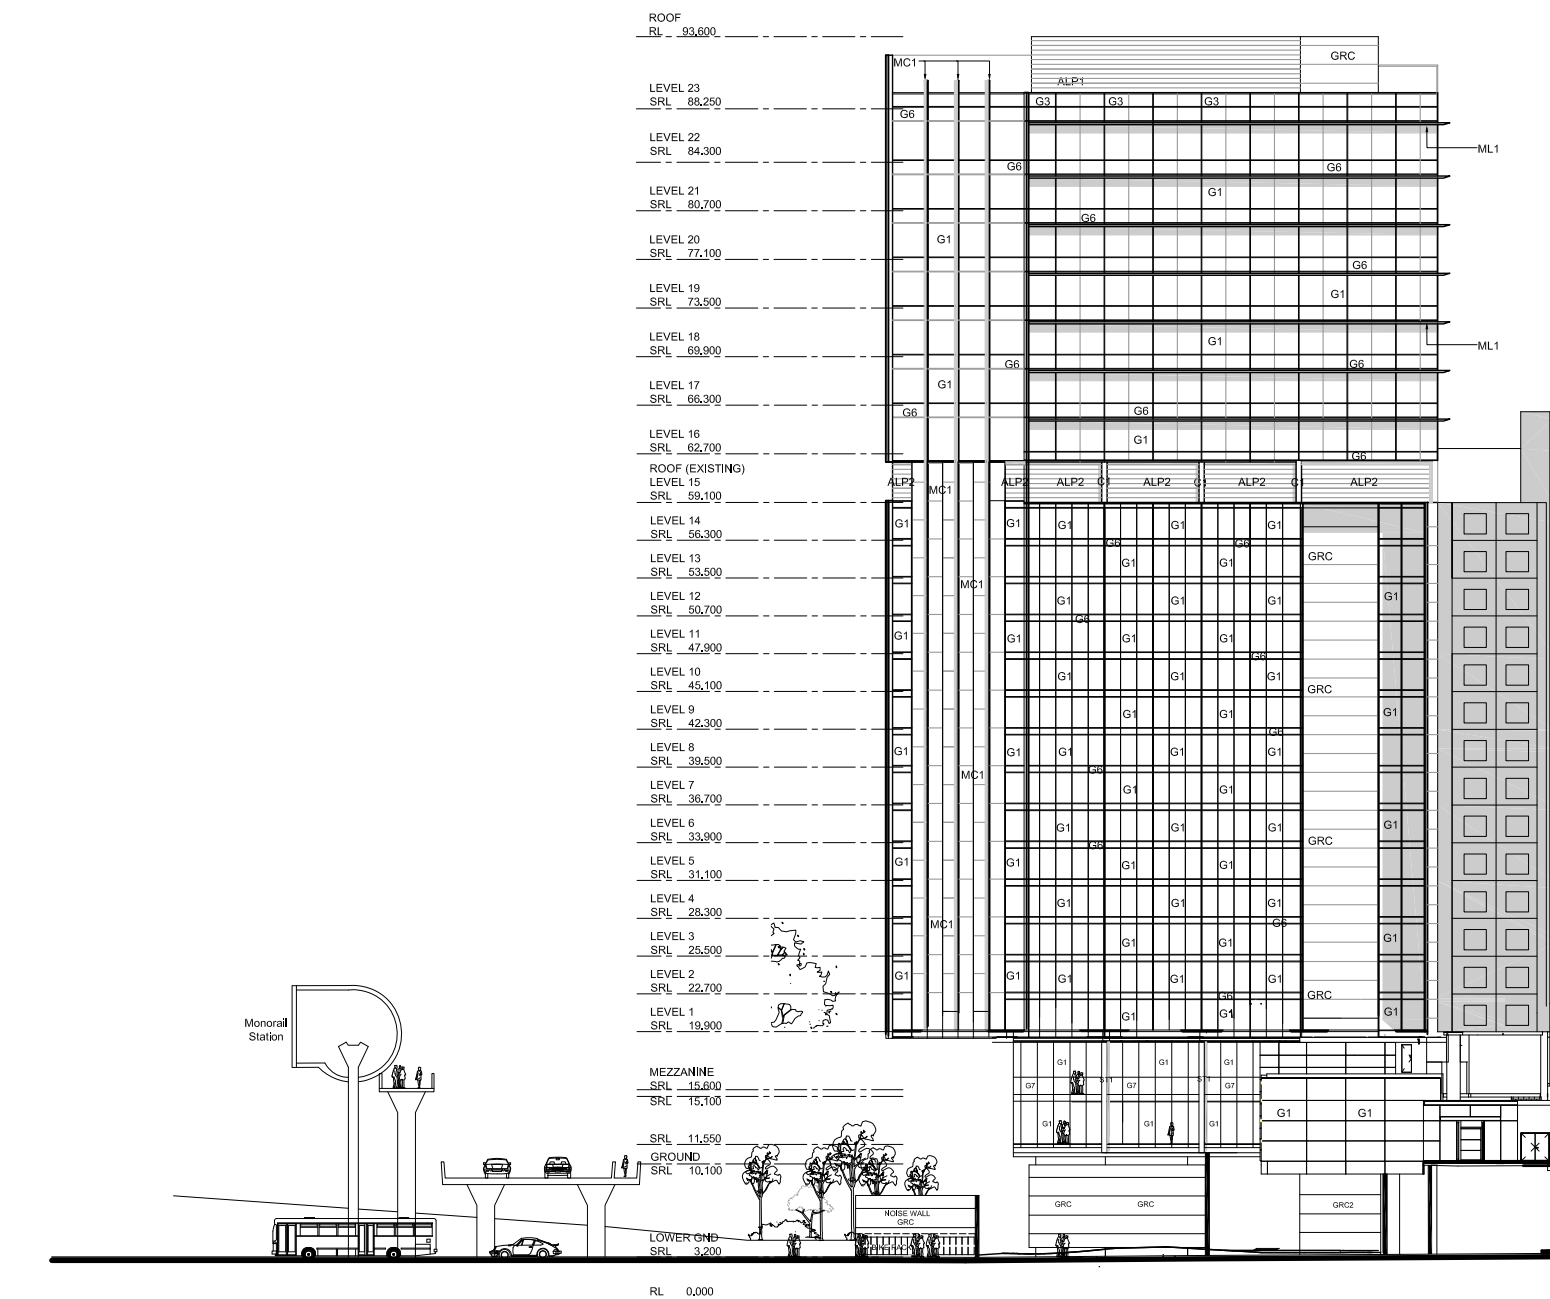

01 SLIP STREET ELEVATION

FLOOR SLAB LEVELS AMENDED TO SUIT ACOUSTIC / HYDRAULIC REQUIREMENTS

MATERIAL AMENDMENTS TO TOWER FACADE SUNSHADE LOUVRES RATIONALISED DUE TO SECTION J MODELLING AND DESIGN DEVELOPMENT
ELEVATION OF TOWER EXTENT AMENDED TO ALLOW FOR 3RD COMMERCIAL LIFT MAINTENANCE LEDGE ADDED TO TOWER FOR BMU MAINTENANCE
INCREASED RL TO LIFT OVER RUN

MATERIALS AMENDED - GRC REPLACED WITH FCC (EQUITONE CLADDING)

MATERIALS AMENDED - NEW MC4 (COMPOSITE ZINC PANELLING - NATURAL) ADDED
NEW MDZ (ZINC CLADDING) ADDED

MATERIALS AMENDED - NEW SSH1 (SUN SHADE) ADDED

MATERIALS AMENDED - NEW ST2 (BASALT CLADDING) ADDED

CODE	ITEM
ALP1	Mechanical louvers to roof top plants
ALP2	Mechanical louvers to plant rooms
C1	Slabate paint system Type 2
G1	Performance curtain wall glazing
G2	Performance glazing to convention hall
G3	Fitted Glazing
G4	Balustrade Glazing
G5	Foyer glazing
G6	Colour Back Glass
G7	ShadowBox Glass-1
G8	ShadowBox Glass-2
G9	Colour back glass - dark blue
G10	Balustrade to Curtain Wall Glazing
FCC1	Equitone Panelling-1
FCC2	Equitone Panelling-2
MC1	Composite Aluminium Panelling - Colour 1
MC2	Composite Aluminium Panelling - Colour 2
MC3	Composite Aluminium Panelling - Colour 3
MC4	Composite Zinc Panelling - Natural
MDZ	Zinc Cladding
ML1	Horizontal metal sun screen
ML2	Vertical metal sun screen
ML3	Vertical custom metal sun screen
MR1	Metal roof sheeting
MR2	Metal roof sheeting
MR3	Metal roof sheeting
MR4	Metal roof sheeting
PC1	Precast Concrete
PX1	Powdercoating type 1
SSH1	Sun Shade - Type 1
ST1	Sandstone Cladding
ST2	Basalt Cladding

I	04.04.2014	REVISED & ISSUED FOR SECTION 96	RJ
H	05.03.2017	REVISED & ISSUED FOR SECTION 96	RJ
G	05.03.2017	ISSUE FOR INFORMATION	RJ
F	22.02.2013	ISSUE FOR INFORMATION	RJ
E	15.02.2013	ISSUE FOR INFORMATION	RJ
D	11.02.2013	ISSUE FOR INFORMATION	RJ
REV	DATE	DESCRIPTION	BY

ARCHITECTS:	Cox Richardson Level 2, 204 Clarence Street, Sydney 2000 Australia Tel: +61 2 9267 8999 Fax: +61 2 9264 5844 Email: sydney@cox.com.au
PROJECT MANAGER:	COX Architecture Planning Urban design Interior design Health facility design Cox Architecture Pty Ltd ACN 002 535 891

PROJECT MANAGER:	savills project management
------------------	-----------------------------------


APPLICANT:
GL InvestmentCo Pty Ltd ATF GL No 1 Trust

OPERATOR:	FOUR POINTS BY GENERATION Sydney Building Partner
-----------	---

161 SUSSEX STREET REDEVELOPMENT

Drawing Title:	SLIP STREET EAST ELEVATION
Drawing Number:	A-DA-0304
Scale:	1:200 @ A0
REV:	I



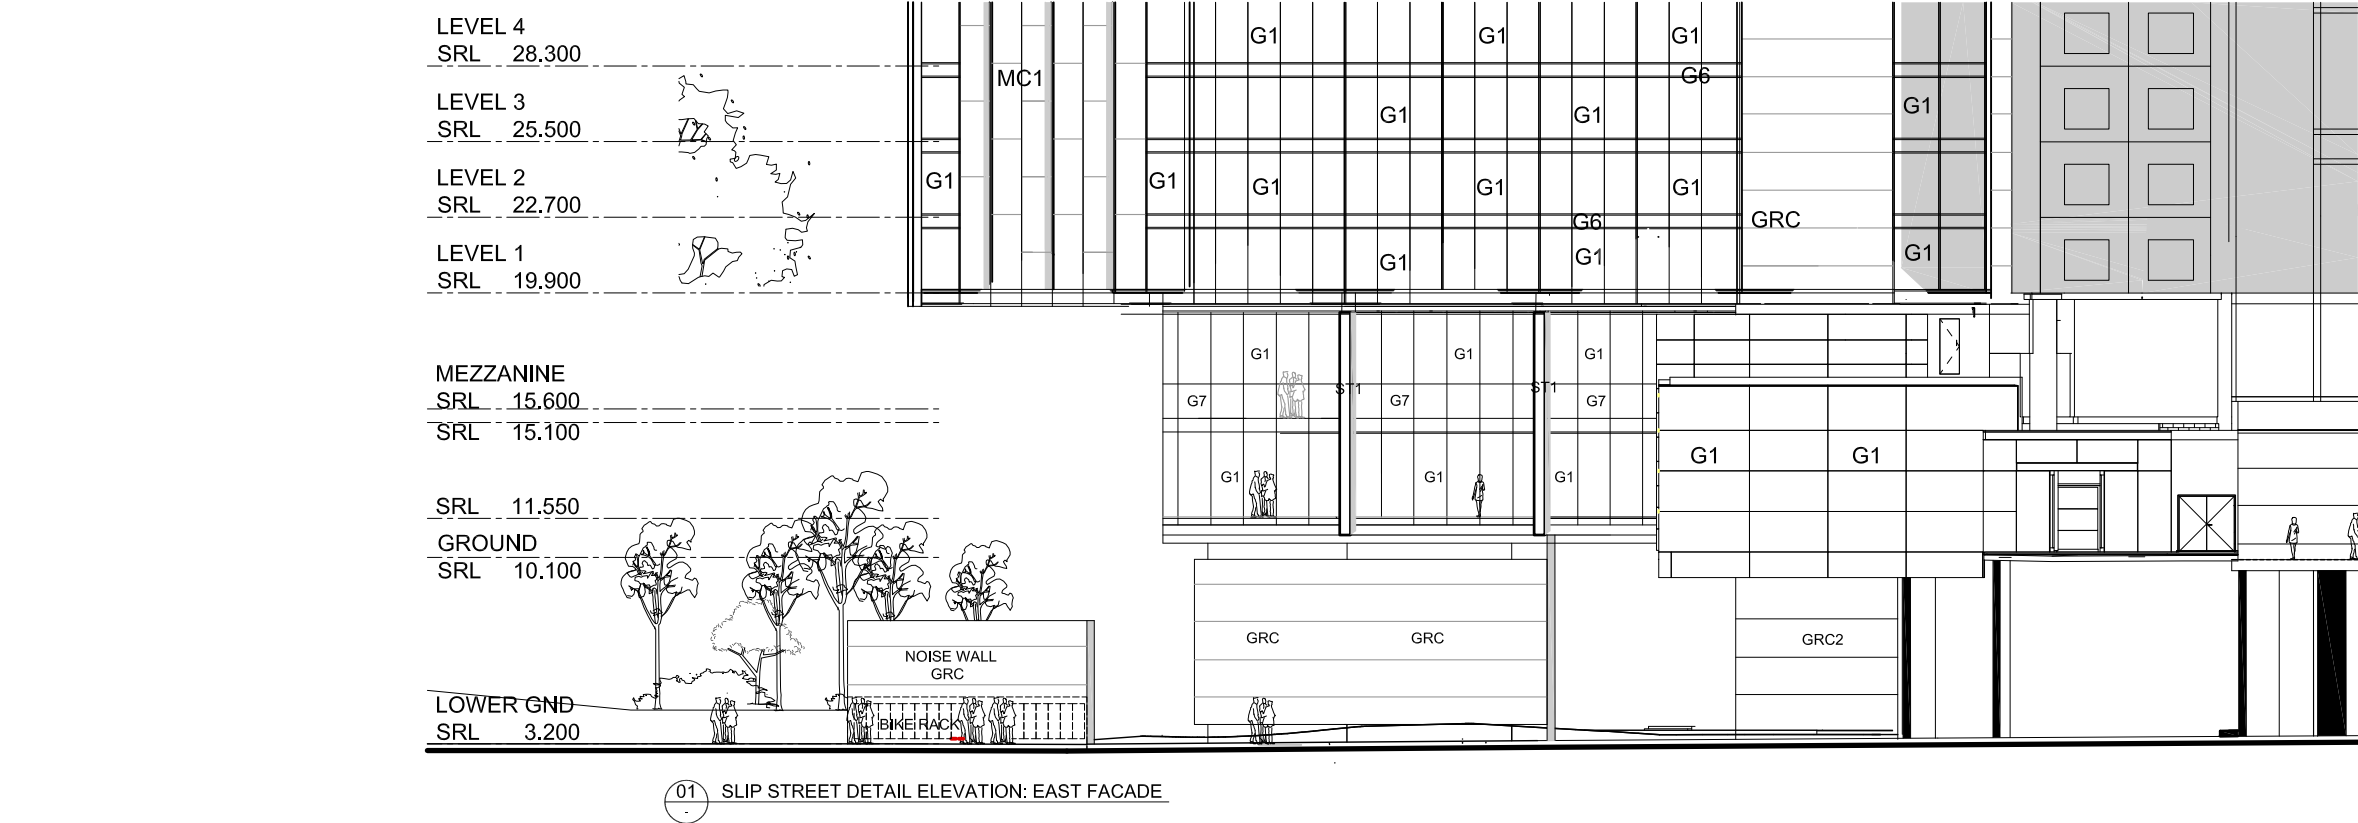



CODE	ITEM
ALP1	Mechanical louvers to roof top plants
ALP2	Mechanical louvers to plant rooms
C1	Slipcast paint system Type 2
G1	Performance curtain wall glazing
G2	Performance glazing to convention hall
G3	Fitted Glazing
G4	Balustrade Glazing
G5	Foyer glazing
G6	Colour Back Glass
G7	ShadowBox Glass -1
G8	ShadowBox Glass -2
G9	Colour back glass -dark blue
G10	Balustrade to Curtain Wall Glazing
GRC1	Glass fibre-reinforced Concrete Cladding
GRC2	Glass fibre-reinforced Concrete Cladding
MC1	Composite Aluminium Panelling - Colour 1
MC2	Composite Aluminium Panelling - Colour 2
MC3	Composite Aluminium Panelling - Colour 3
ML1	Horizontal metal sun screen
ML2	Vertical metal sun screen
ML3	Vertical custom metal sun screen
MR1	Metal roof shading
MR2	Metal roof shading
MR3	Metal roof shading
MR4	Metal roof shading
PC1	Precast Concrete
PX1	Powdercoating type 1
ST1	Sandstone Cladding

F	05.02.2014	REVISED & ISSUED FOR SECTION 96	RJ
E	05.03.2014	ISS RESUBMISSION	RJ
D	22.02.2013	ISSUE FOR INFORMATION	RJ
C	10.02.2013	ISSUE FOR INFORMATION	RJ
B	11.02.2013	ISSUE FOR INFORMATION	RJ
A	11.02.2013	ISSUE FOR INFORMATION	RJ
REV	DATE	DESCRIPTION	BY

ARCHITECTS:	Cox Richardson Level 2, 204 Clarence Street, Sydney 2000 Australia Tel: +61 2 9267 8500 Fax: +61 2 9264 5844 Email: sydney@cox.com.au Architects Planning Urban design Interiors design Health facility design Cox Architecture Pty Ltd ACN 002 535 861
PROJECT MANAGER:	savills project management

APPLICANT:	GL InvestmentCo Pty Ltd ATF GL No 1 Trust
OPERATOR:	FOUR POINTS BY SHERATON Sustaining Heritage

161 SUSSEX STREET REDEVELOPMENT
01 SLIP STREET DETAIL EAST ELEVATION
Drawing Number: A-DA-0305
Scale: 1:200 @ A0
REV: F

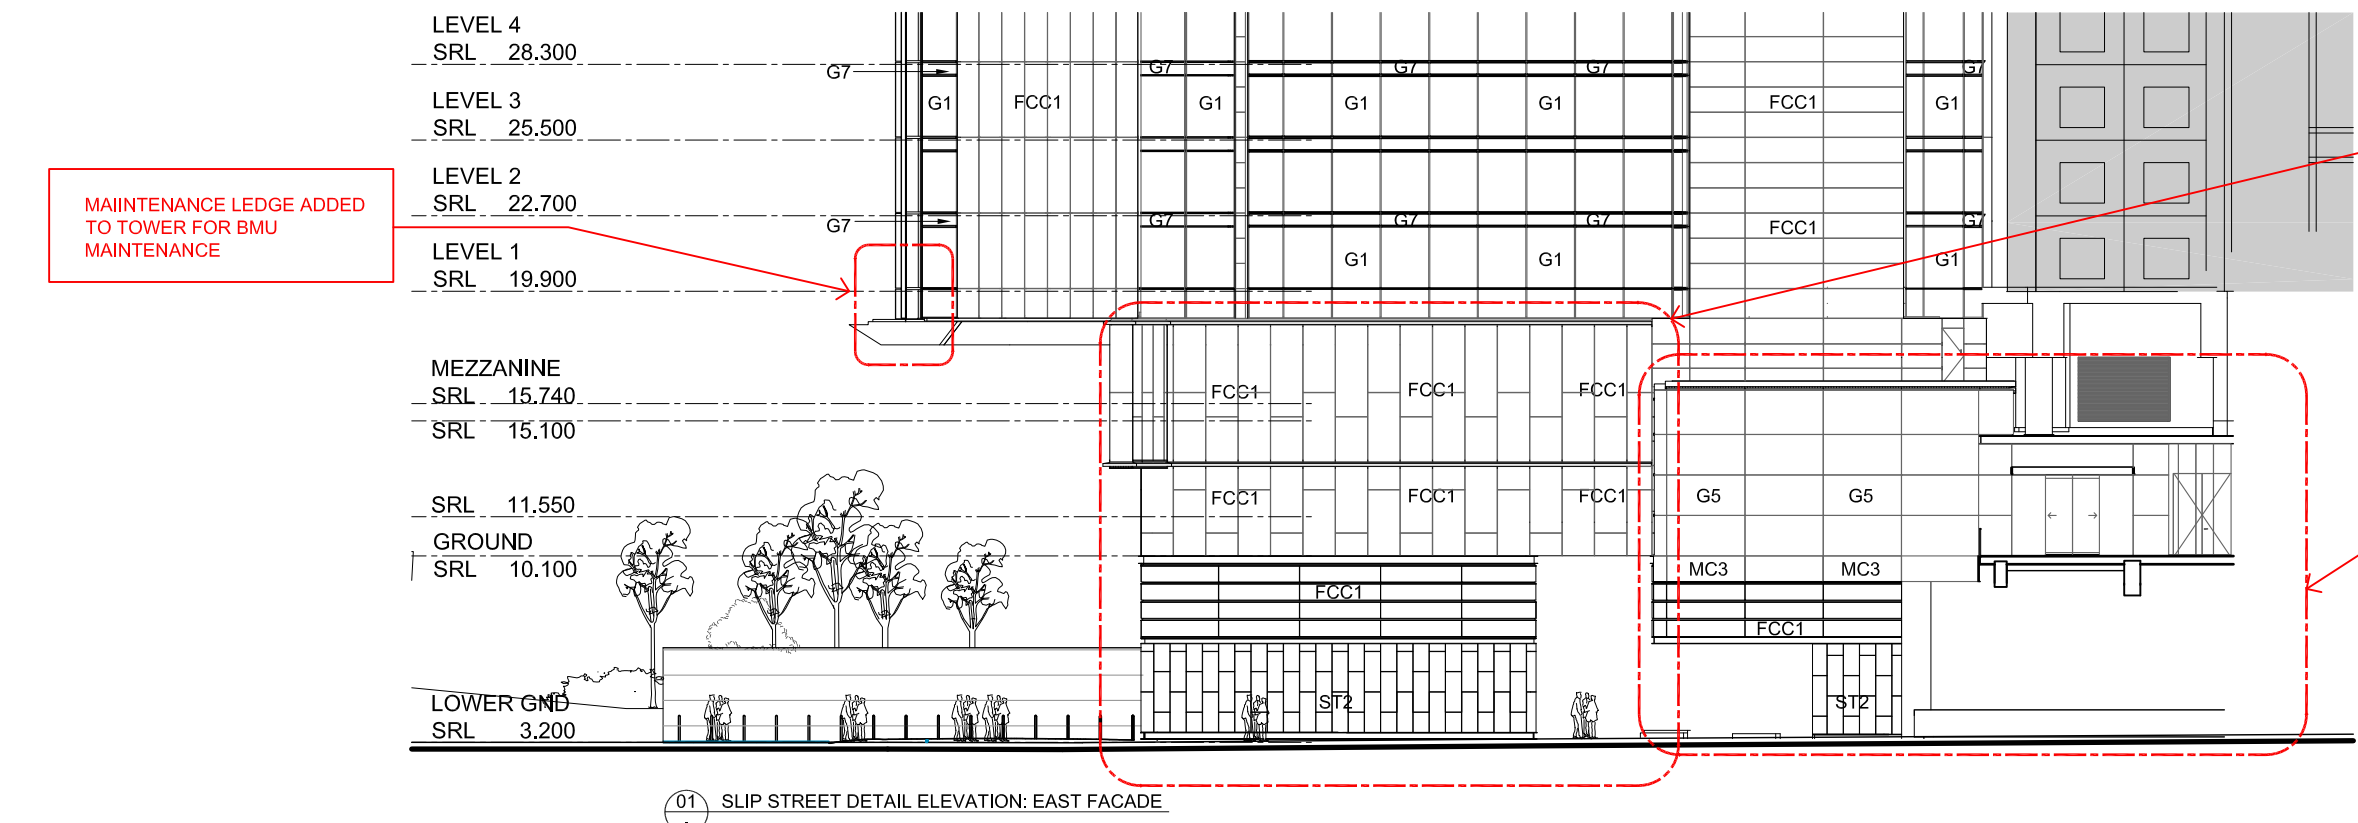 

CODE	ITEM
ALP1	Mechanical louvers to roof top plants
ALP2	Mechanical louvers to plant rooms
C1	Slipcast paint system Type 2
G1	Performance curtain wall glazing
G2	Performance glazing to convention hall
G3	Fitted Glazing
G4	Balustrade Glazing
G5	Foyer glazing
G6	Colour Back Glass
G7	ShadowBox Glass -1
G8	ShadowBox Glass -2
G9	Colour back glass -dark blue
G10	Balustrade to Curtain Wall Glazing
FCC1	Equitone Panelling -1
FCC2	Equitone Panelling -2
MC1	Composite Aluminium Panelling - Colour 1
MC2	Composite Aluminium Panelling - Colour 2
MC3	Composite Aluminium Panelling - Colour 3
MC4	Composite Zinc Panelling - Natural
MDZ	Zinc Cladding
ML1	Horizontal metal sun screen
ML2	Vertical metal sun screen
ML3	Vertical custom metal sun screen
MR2	Metal roof shading
MR3	Metal roof shading
MR4	Metal roof shading
PC1	Precast Concrete
PX1	Powdercoating type 1
SSH1	Sun Shade -Type 1
ST1	Sandstone Cladding
ST2	Basalt Cladding

G	04.04.2014	REVISED & ISSUED FOR SECTION 96	RJ
F	05.02.2014	REVISED & ISSUED FOR SECTION 96	RJ
E	05.03.2014	ISS RESUBMISSION	RJ
D	22.02.2013	ISSUE FOR INFORMATION	RJ
C	10.02.2013	ISSUE FOR INFORMATION	RJ
B	11.02.2013	ISSUE FOR INFORMATION	RJ
A	11.02.2013	ISSUE FOR INFORMATION	RJ
REV	DATE	DESCRIPTION	BY

ARCHITECTS:	Cox Richardson Level 2, 204 Clarence Street, Sydney 2000 Australia Tel: +61 2 9267 8500 Fax: +61 2 9264 5844 Email: sydney@cox.com.au Architects Planning Urban design Interiors design Health facility design Cox Architecture Pty Ltd ACN 002 535 861
PROJECT MANAGER:	savills project management

APPLICANT:	GL InvestmentCo Pty Ltd ATF GL No 1 Trust
OPERATOR:	FOUR POINTS BY SHERATON Sustaining Heritage

161 SUSSEX STREET REDEVELOPMENT
01 SLIP STREET DETAIL EAST ELEVATION
Drawing Number: A-DA-0305
Scale: 1:200 @ A0
REV: G

