




Drawing Title	
PUBLIC DOMAIN PLAN LOWER GROUND	
Drawing Number	REV.
A-DA-0003	H
Scale	
1:200 @ A0	

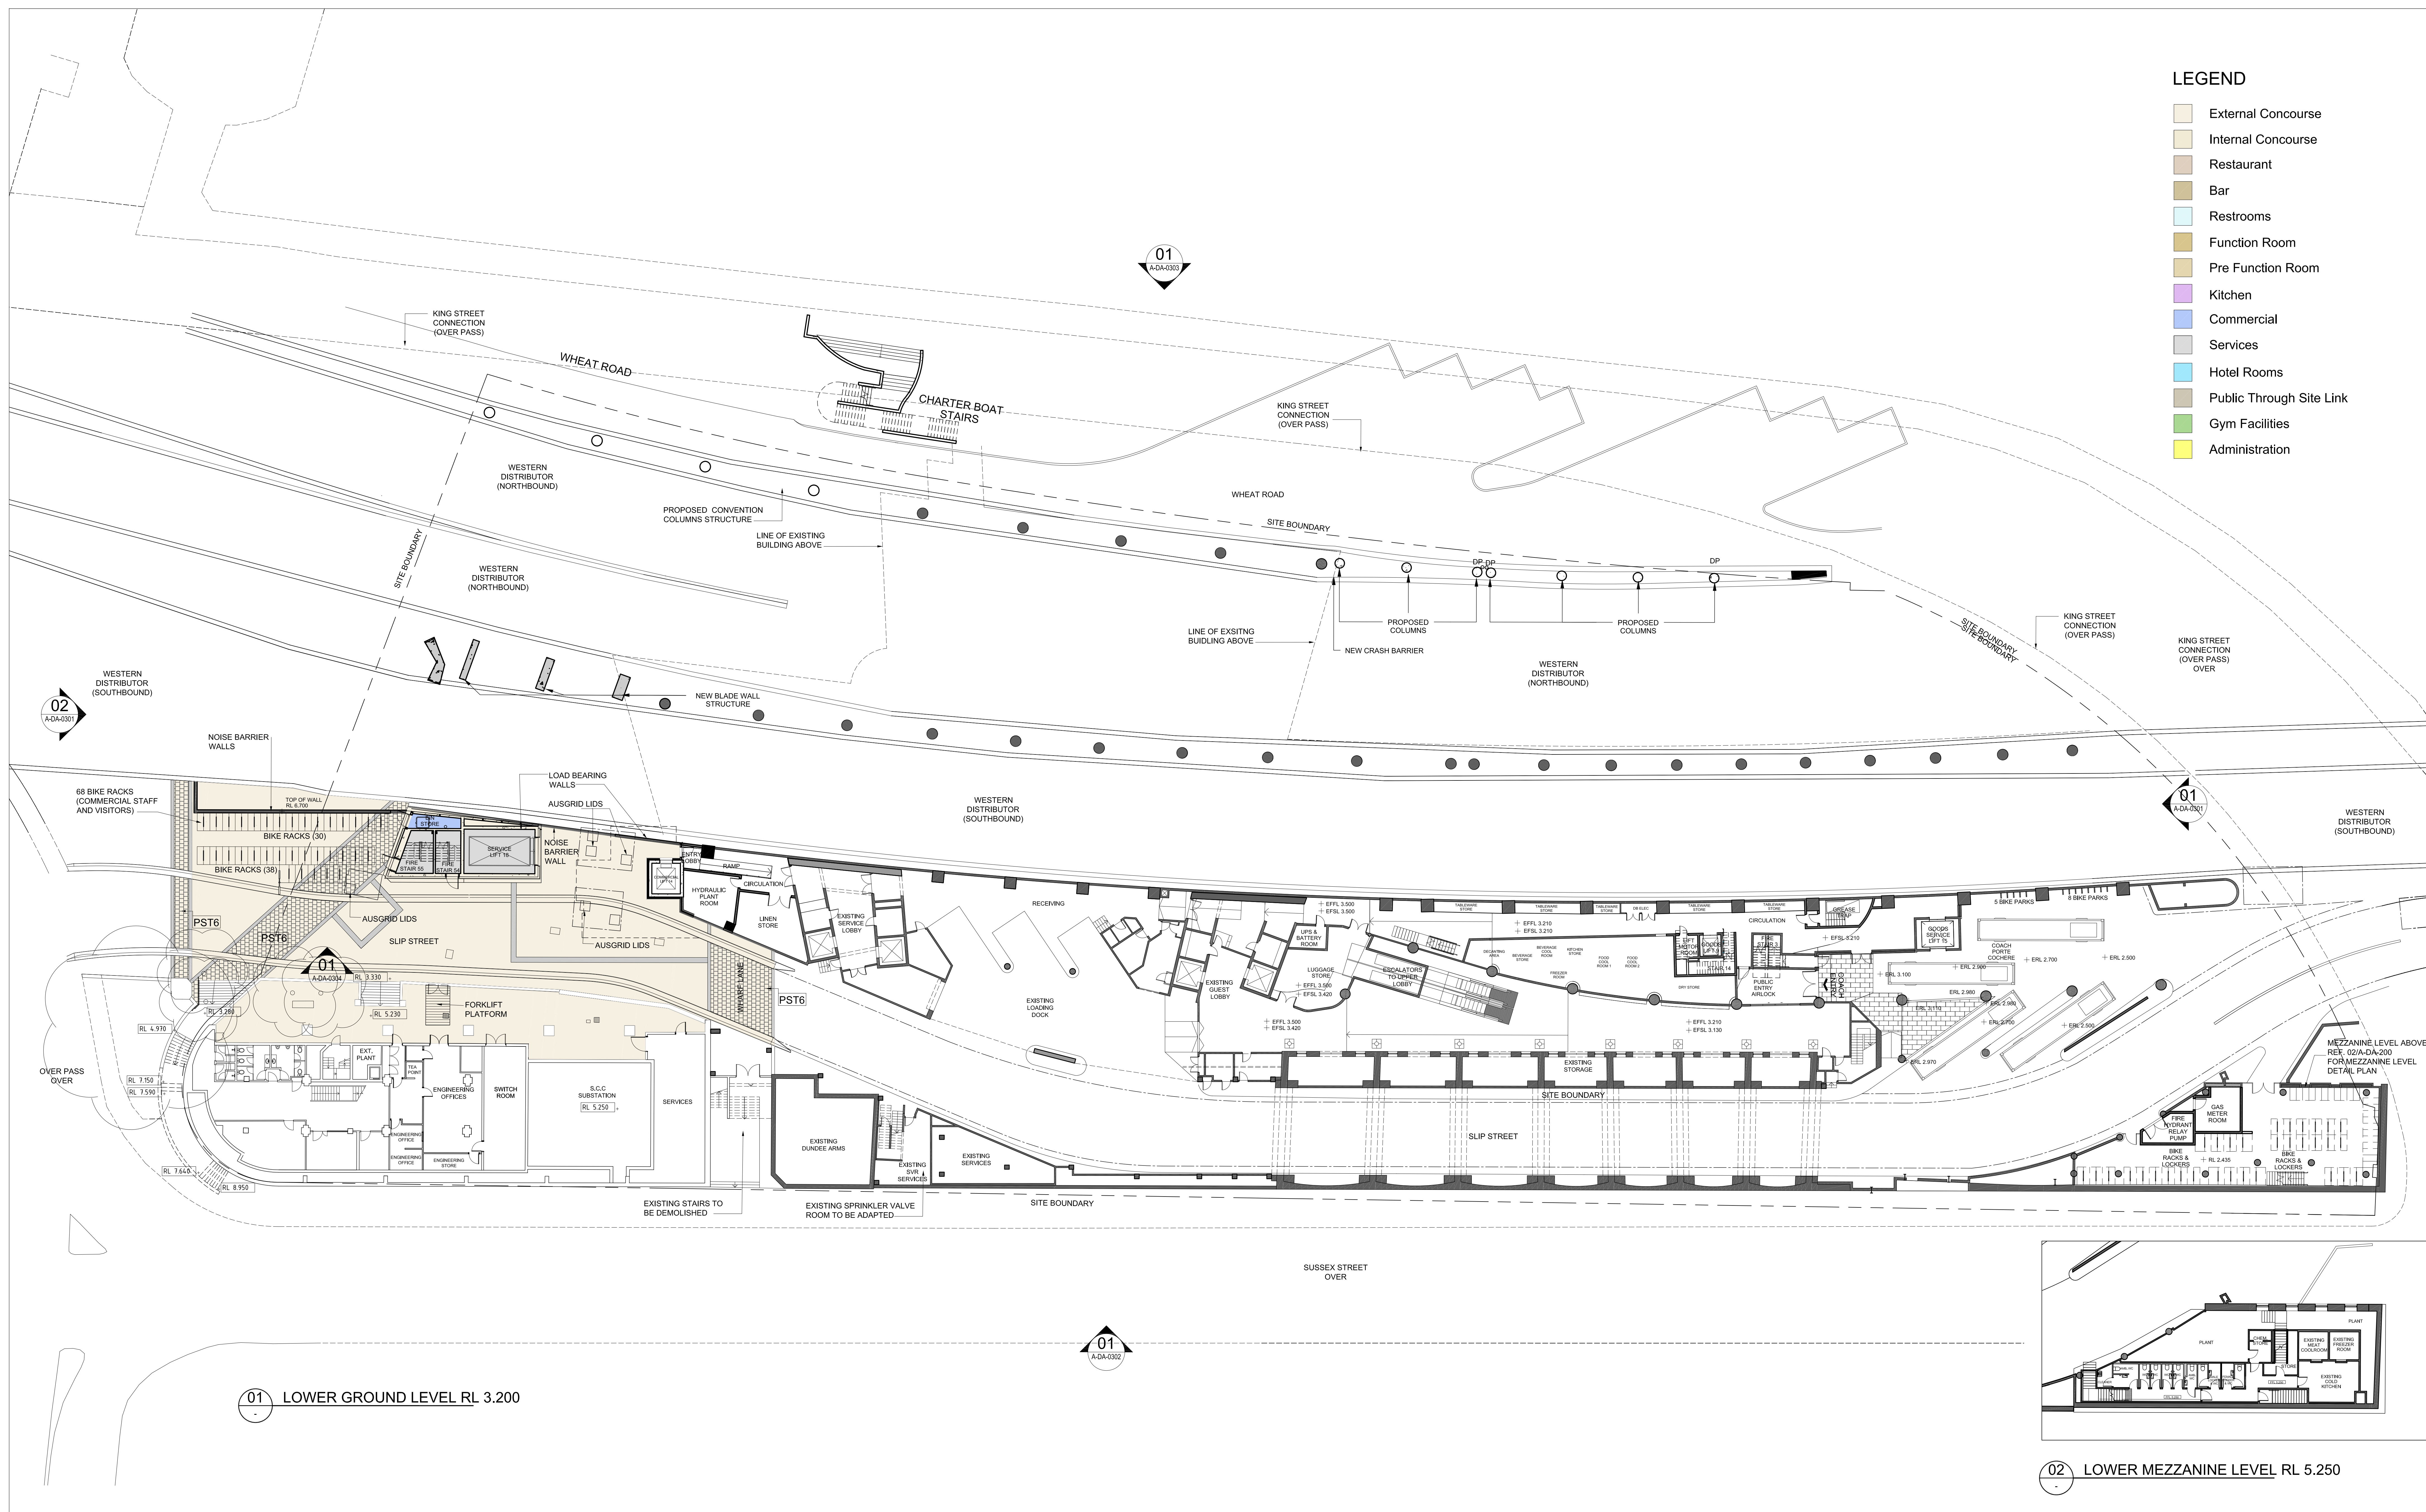

Q	19.03.2015	ISSUED FOR SECTION 96 (4)	RJ
P	03.03.2015	DRAFT	RJ
O	21.02.2014	REVISED & ISSUED FOR SECTION 96	RJ
N	05.02.2014	REVISED & ISSUED FOR SECTION 96	RJ
M	15.05.2013	BIKE RACKS ADDED	RJ
L	22.03.2013	EIS RESUBMISSION	RJ
K	22.02.2013	ISSUE FOR INFORMATION	RJ
REV	DATE	DESCRIPTION	BY

ARCHITECTS:

Cox Richardson

Level 2, 204 Clarence Street, Sydney 2000 Australia
Tel: 612 9267 9599 Fax: 612 9264 5844
Email: sydney@cox.com.au

Architecture Planning Urban design Interior design Health facility design
Cox Architecture Pty Ltd ACN 002 535 891

A stylized logo consisting of a large, bold, black letter 'C' with a smaller, solid black circle positioned to its right, forming a partial 'G' shape.

PROJECT MANAGER:

project
management

APPLICANT:

GL InvestmentCo Pty Ltd ATF GL No 1 Trust


161 SUSSEX STREET REDEVELOPMENT

Drawing Title
LOWER GROUND LEVEL PLAN

Drawing Number
A-DA-0200

Scale
1:200 @ AC

REV	
-----	--

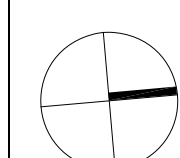

LEGEND

- External Concourse
- Internal Concourse
- Restaurant
- Bar
- Restrooms
- Function Room
- Pre Function Room
- Kitchen
- Commercial
- Services
- Hotel Rooms
- Public Through Site Link
- Gym Facilities
- Administration

01 LEVEL 15 FLOOR PLAN - PLANT ROOM (RL59.440)

Q	19.03.2015	ISSUED FOR SECTION 96 (4)	RJ
P	03.03.2015	DRAFT	RJ
O	04.04.2014	REVISED & ISSUED FOR SECTION 96	RJ
N	05.02.2014	REVISED & ISSUED FOR SECTION 96	RJ
M	15.05.2013	SHOWERS ADDED	RJ
L	05.03.2013	EIS RESUBMISSION	RJ
K	15.02.2013	ISSUE FOR INFORMATION	RJ
REV	DATE	DESCRIPTION	BY

ARCHITECTS:

Cox Richardson

Level 2, 204 Clarence Street, Sydney 2000 Australia
Tel: 612 9267 9599 Fax: 612 9264 5844
Email: sydney@cox.com.au

Architecture Planning Urban design Interior design Health facility design
Cox Architecture Pty Ltd ACN 002 535 891

COX

PROJECT MANAGER:



project
management

APPLICANT:

GL InvestmentCo Pty Ltd ATF GL No 1 Trust

161 SUSSEX STREET REDEVELOPMENT


Drawing Title
LEVEL 15 - PLANT LEVEL PLAN


Drawing Number
A-DA-0208

Scale
1:200 @ A0

REV.

Q

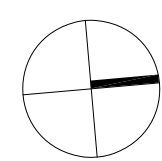

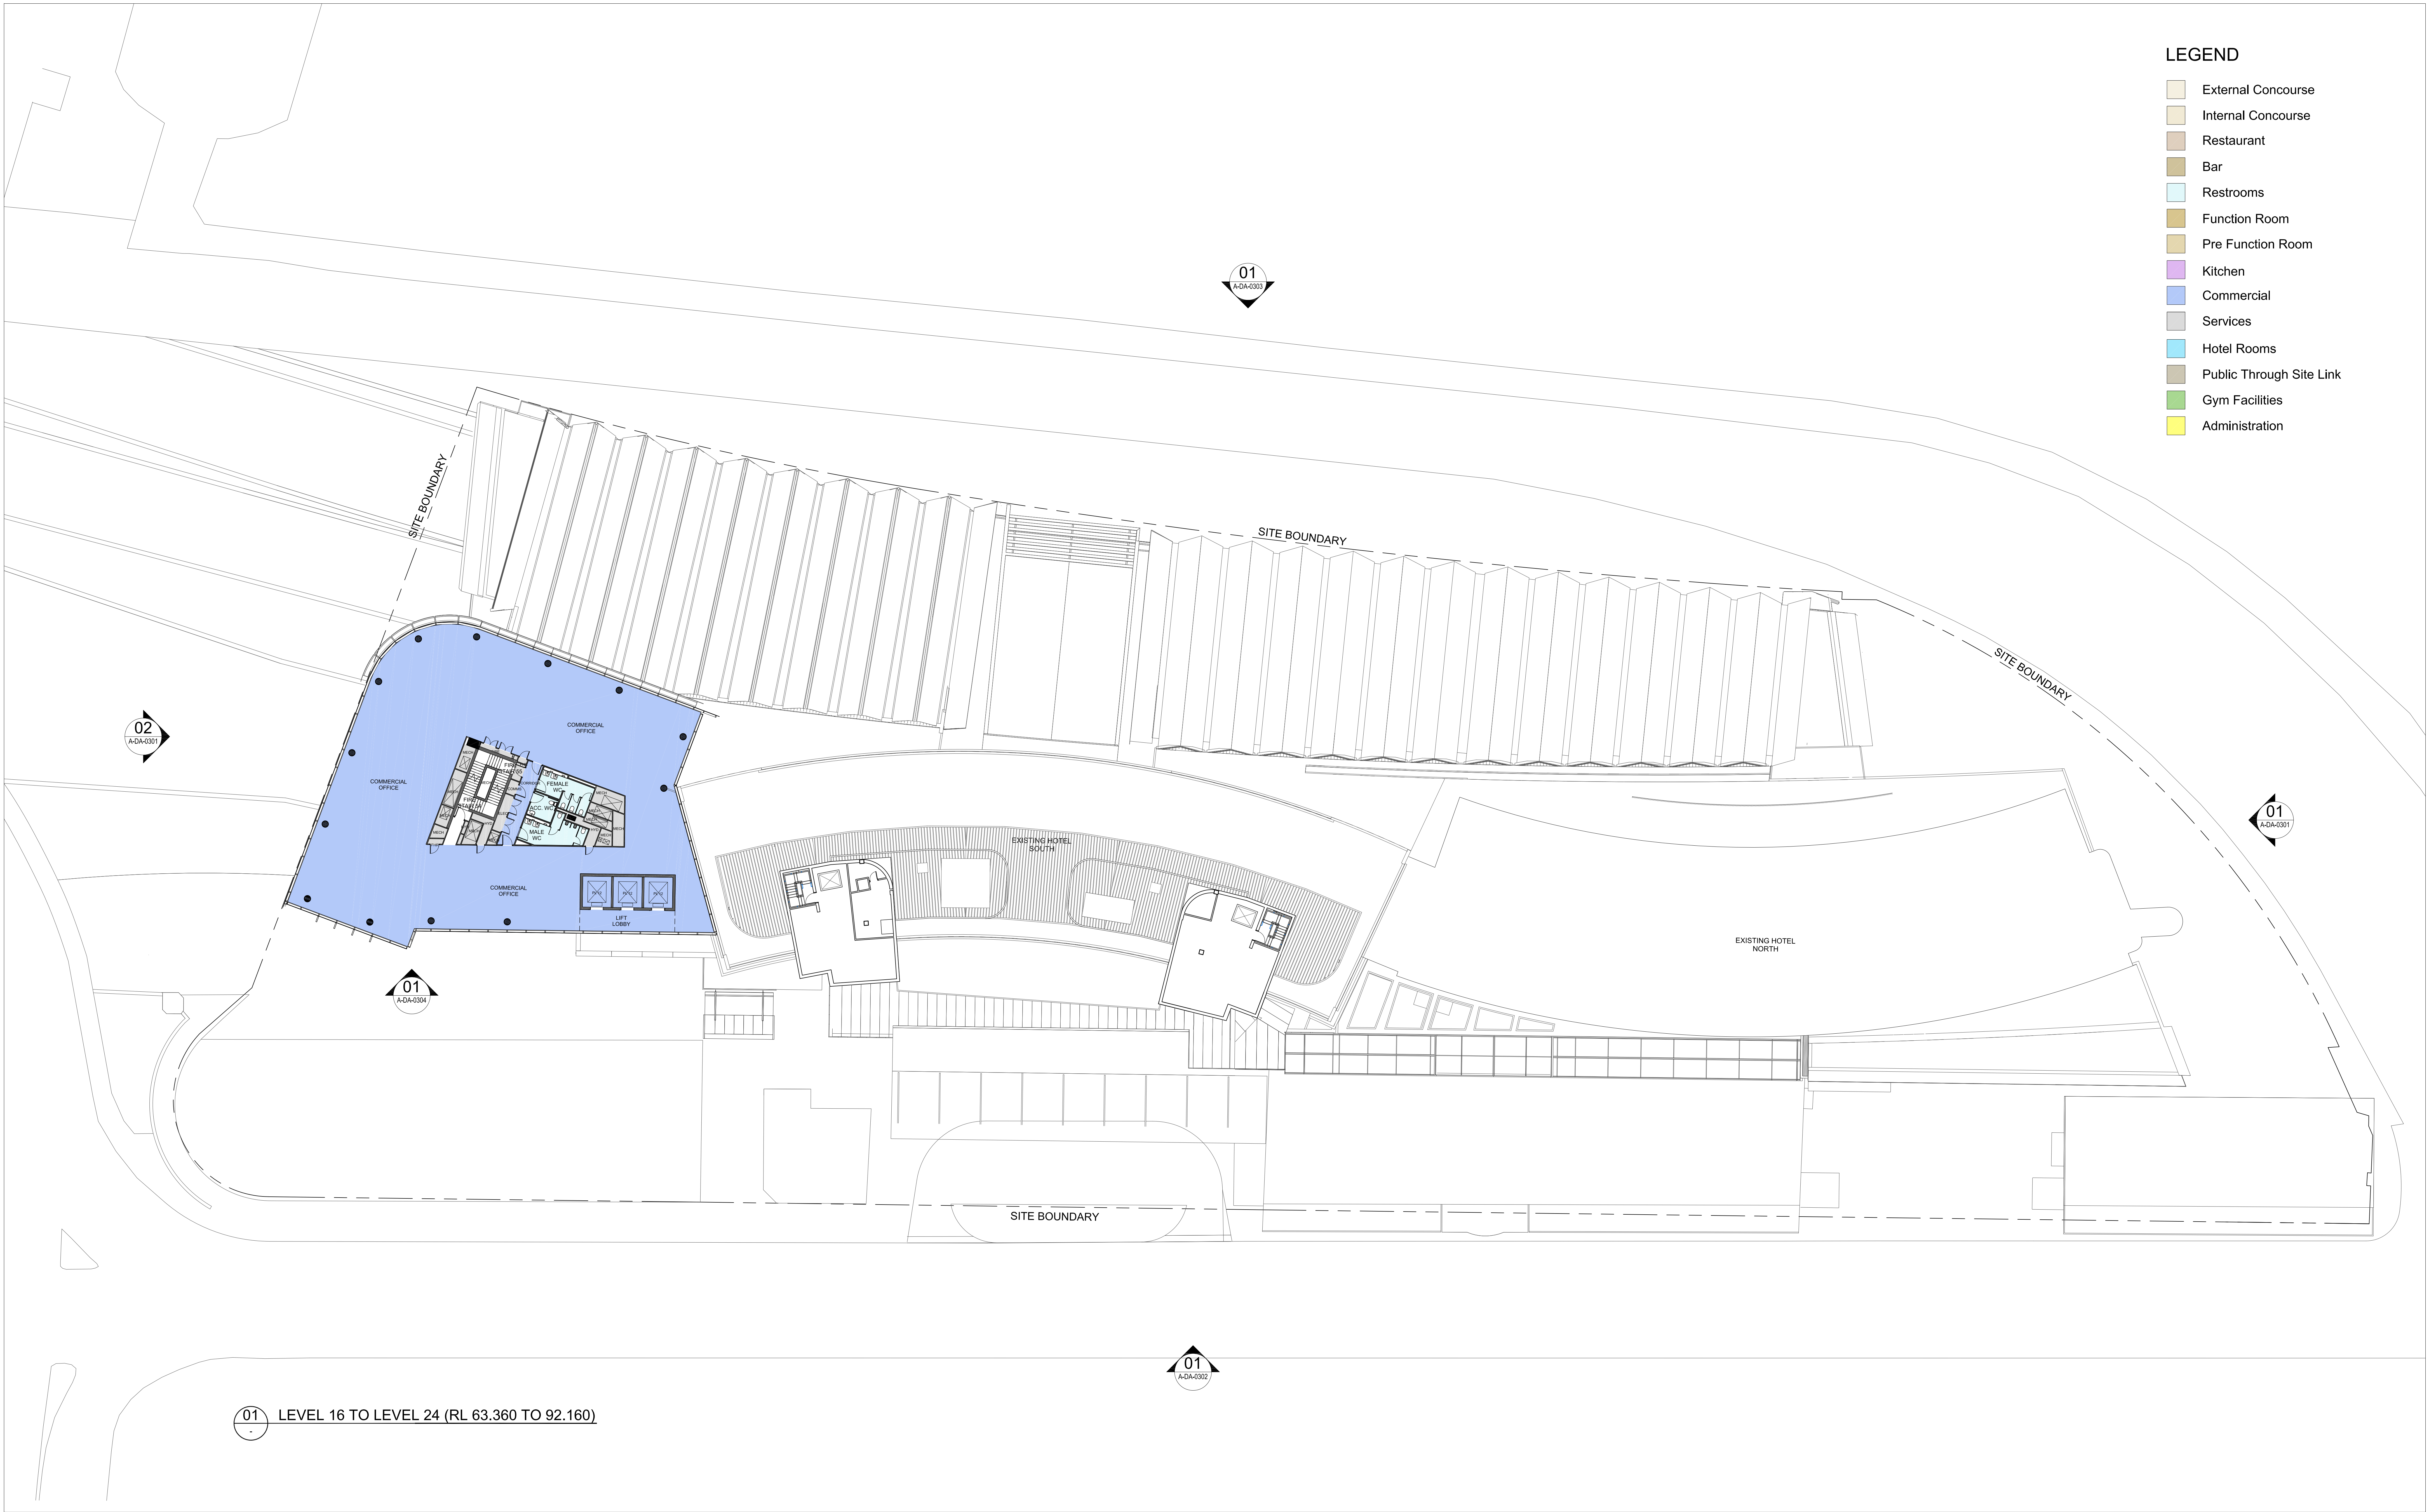

LEGEND

- External Concourse
- Internal Concourse
- Restaurant
- Bar
- Restrooms
- Function Room
- Pre Function Room
- Kitchen
- Commercial
- Services
- Hotel Rooms
- Public Through Site Link
- Gym Facilities
- Administration

P	19.03.2015	ISSUED FOR SECTION 96 (4)	RJ
N	03.03.2015	DRAFT	RJ
M	18.02.2015	REVISED & ISSUED FOR SEARS	RJ
L	04.04.2014	REVISED & ISSUED FOR SECTION 96	RJ
K	05.02.2014	REVISED & ISSUED FOR SECTION 96	RJ
J	05.03.2013	EIS RESUBMISSION	RJ
I	22.02.2013	ISSUE FOR INFORMATION	RJ
REV	DATE	DESCRIPTION	BY

ARCHITECTS: **Cox Richardson**
Level 2, 204 Clarence Street, Sydney 2000 Australia
Tel: 612 9267 9699 Fax: 612 9264 5844
Email: sydney@cox.com.au

Architecture Planning Urban design Interior design Health facility design
Cox Architecture Pty Ltd ACN 002 535 891



PROJECT MANAGER: **savills** project management

APPLICANT: **GL InvestmentCo Pty Ltd ATF GL No 1 Trust**


161 SUSSEX STREET REDEVELOPMENT


Drawing Title
**LEVEL 16 TO LEVEL 24
TYPICAL COMMERCIAL LEVEL PLAN**

Drawing Number
A-DA-0209

Scale
1200 @ A0

REV.
P

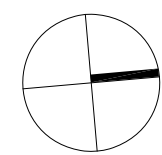

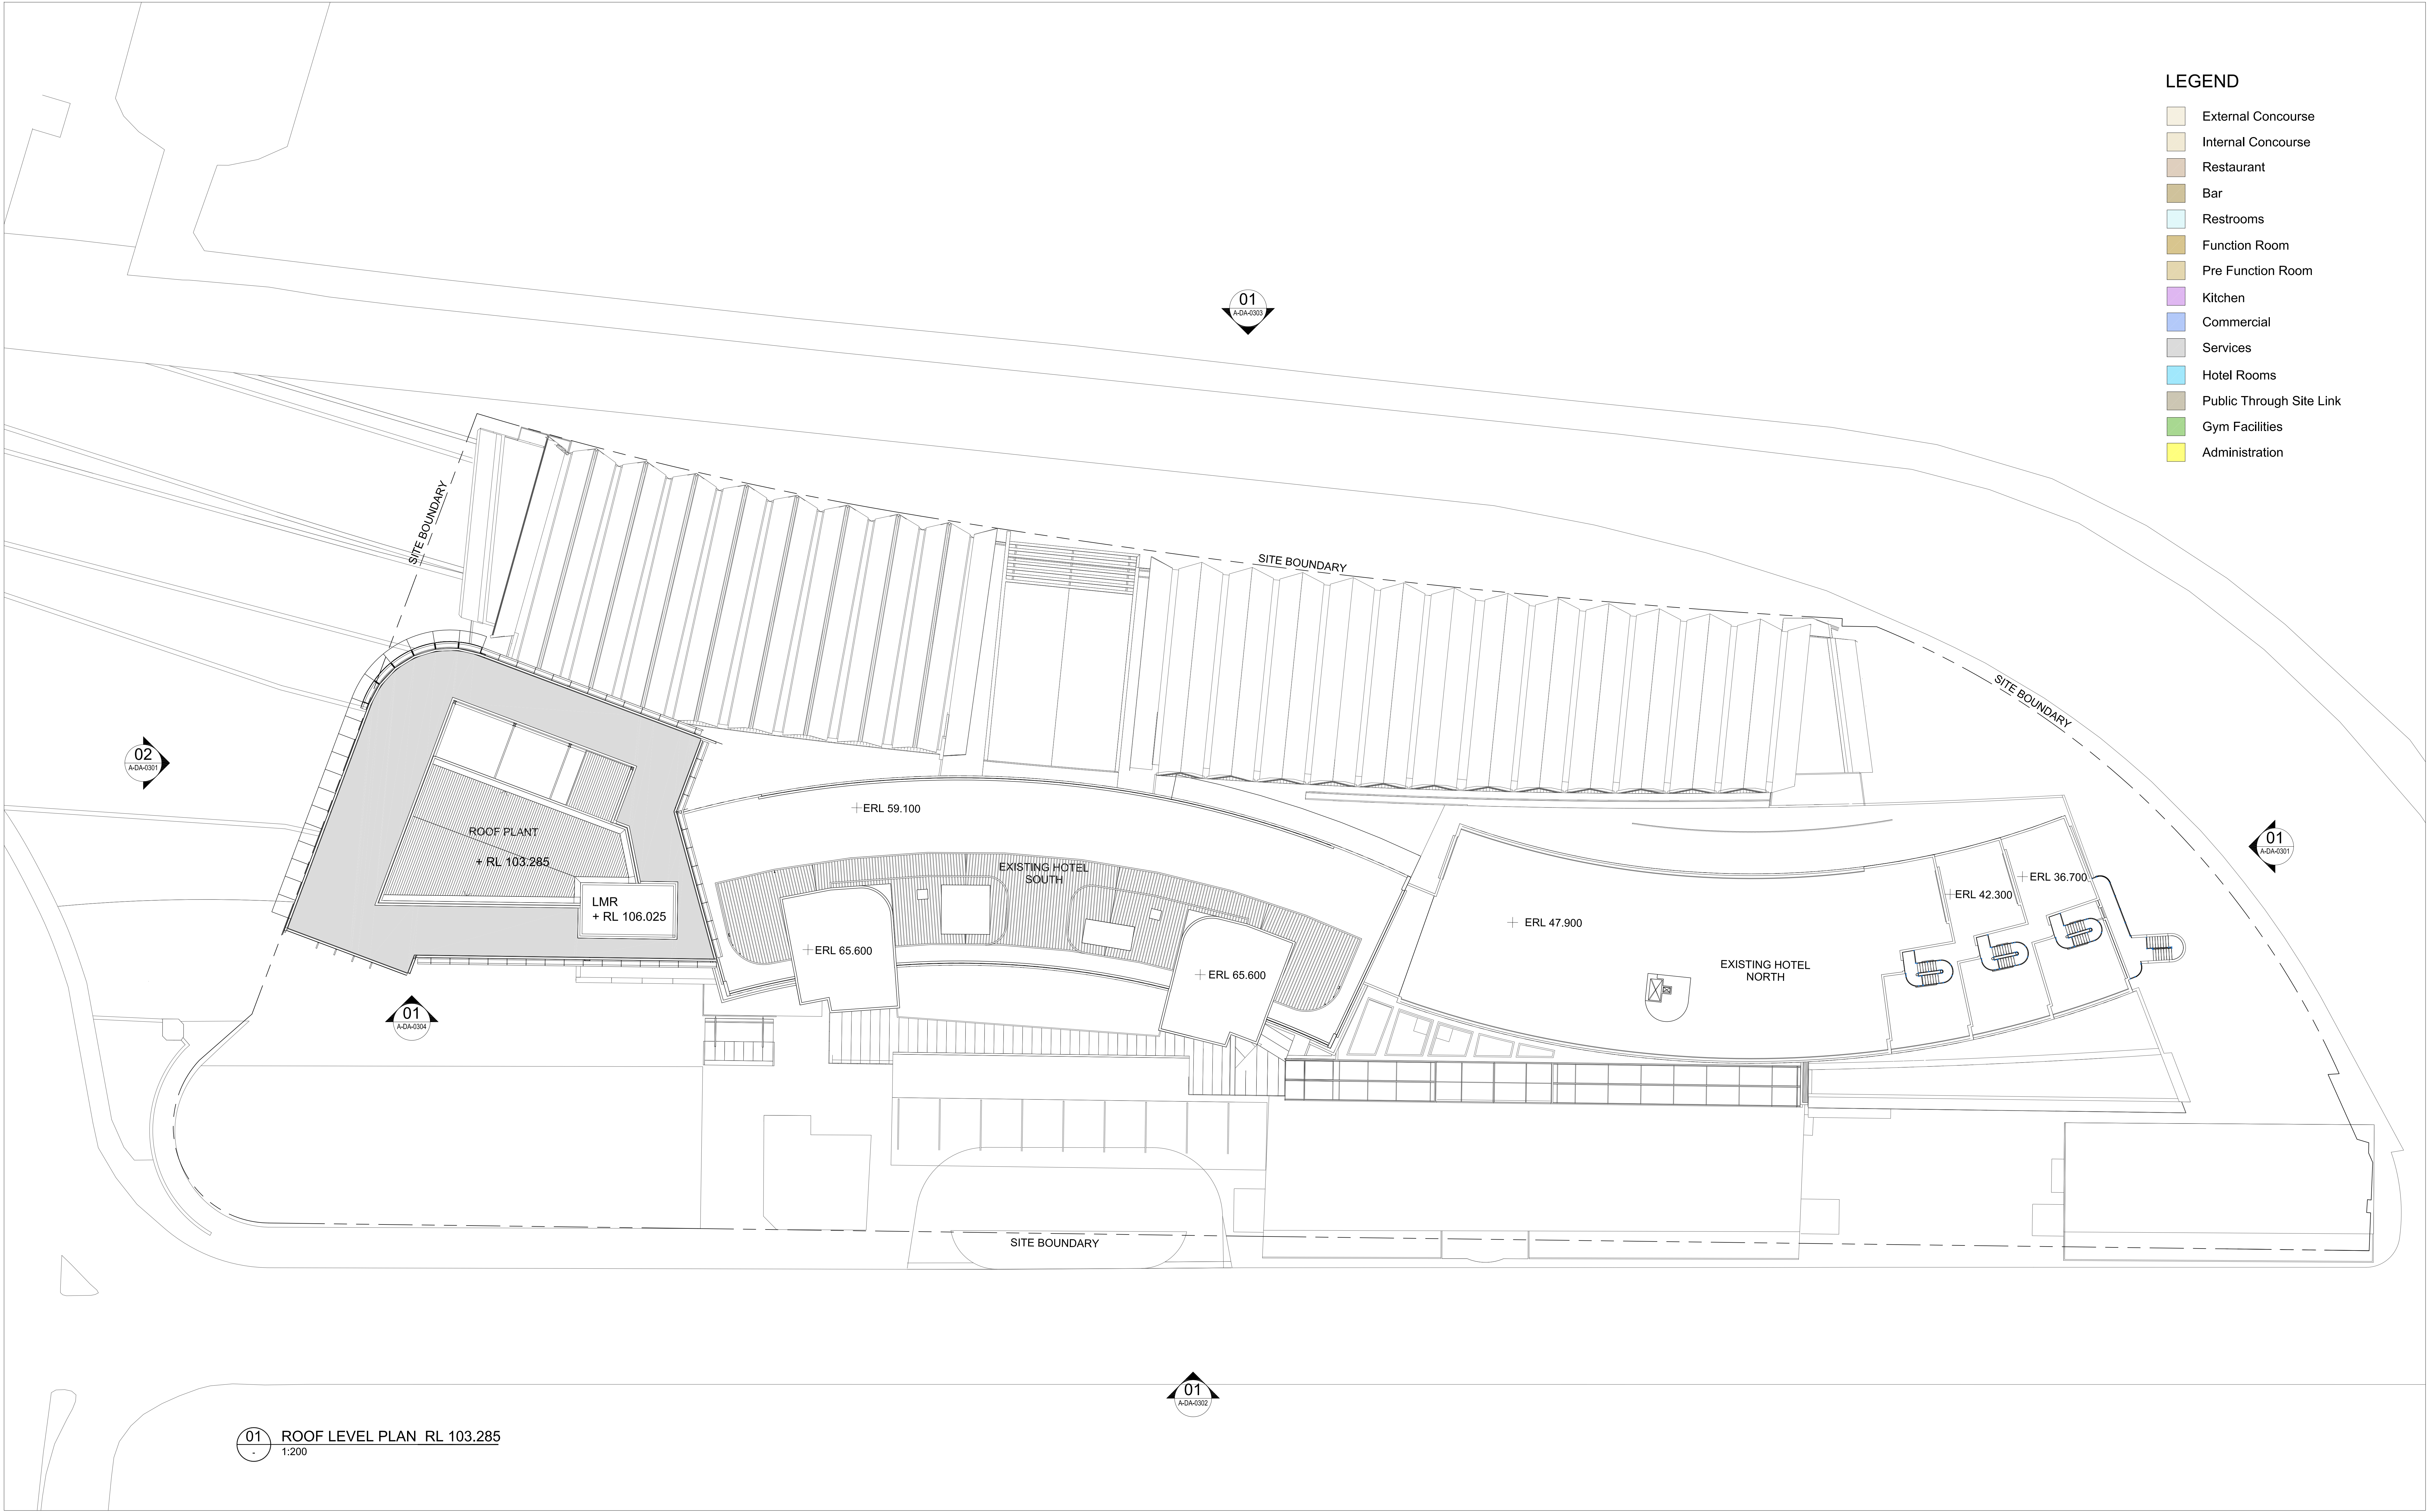

P	19.03.2015	ISSUED FOR SECTION 96 (4)	RJ
N	03.03.2015	DRAFT	RJ
M	15.02.2015	REVISED & ISSUED FOR SEARS	RJ
L	04.04.2014	REVISED & ISSUED FOR SECTION 96	RJ
K	05.02.2014	REVISED & ISSUED FOR SECTION 96	RJ
J	05.03.2013	EIS RESUBMISSION	RJ
H	22.02.2013	ISSUE FOR INFORMATION	RJ
REV	DATE	DESCRIPTION	BY

ARCHITECTS: **Cox Richardson**
Level 2, 204 Clarence Street, Sydney 2000 Australia
Tel : 612 9267 9599 Fax : 612 9264 5844
Email : sydney@cox.com.au

Architecture Planning Urban design Interior design Health facility design
Cox Architecture Pty Ltd ACN 002 535 891



PROJECT MANAGER: **savills** project management

APPLICANT: **GL InvestmentCo Pty Ltd ATF GL No 1 Trust**


161 SUSSEX STREET REDEVELOPMENT


Drawing Title
ROOF LEVEL PLAN

Drawing Number
A-DA-0211

Scale
1:200 @ A0

REV. **P**

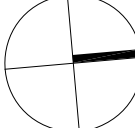

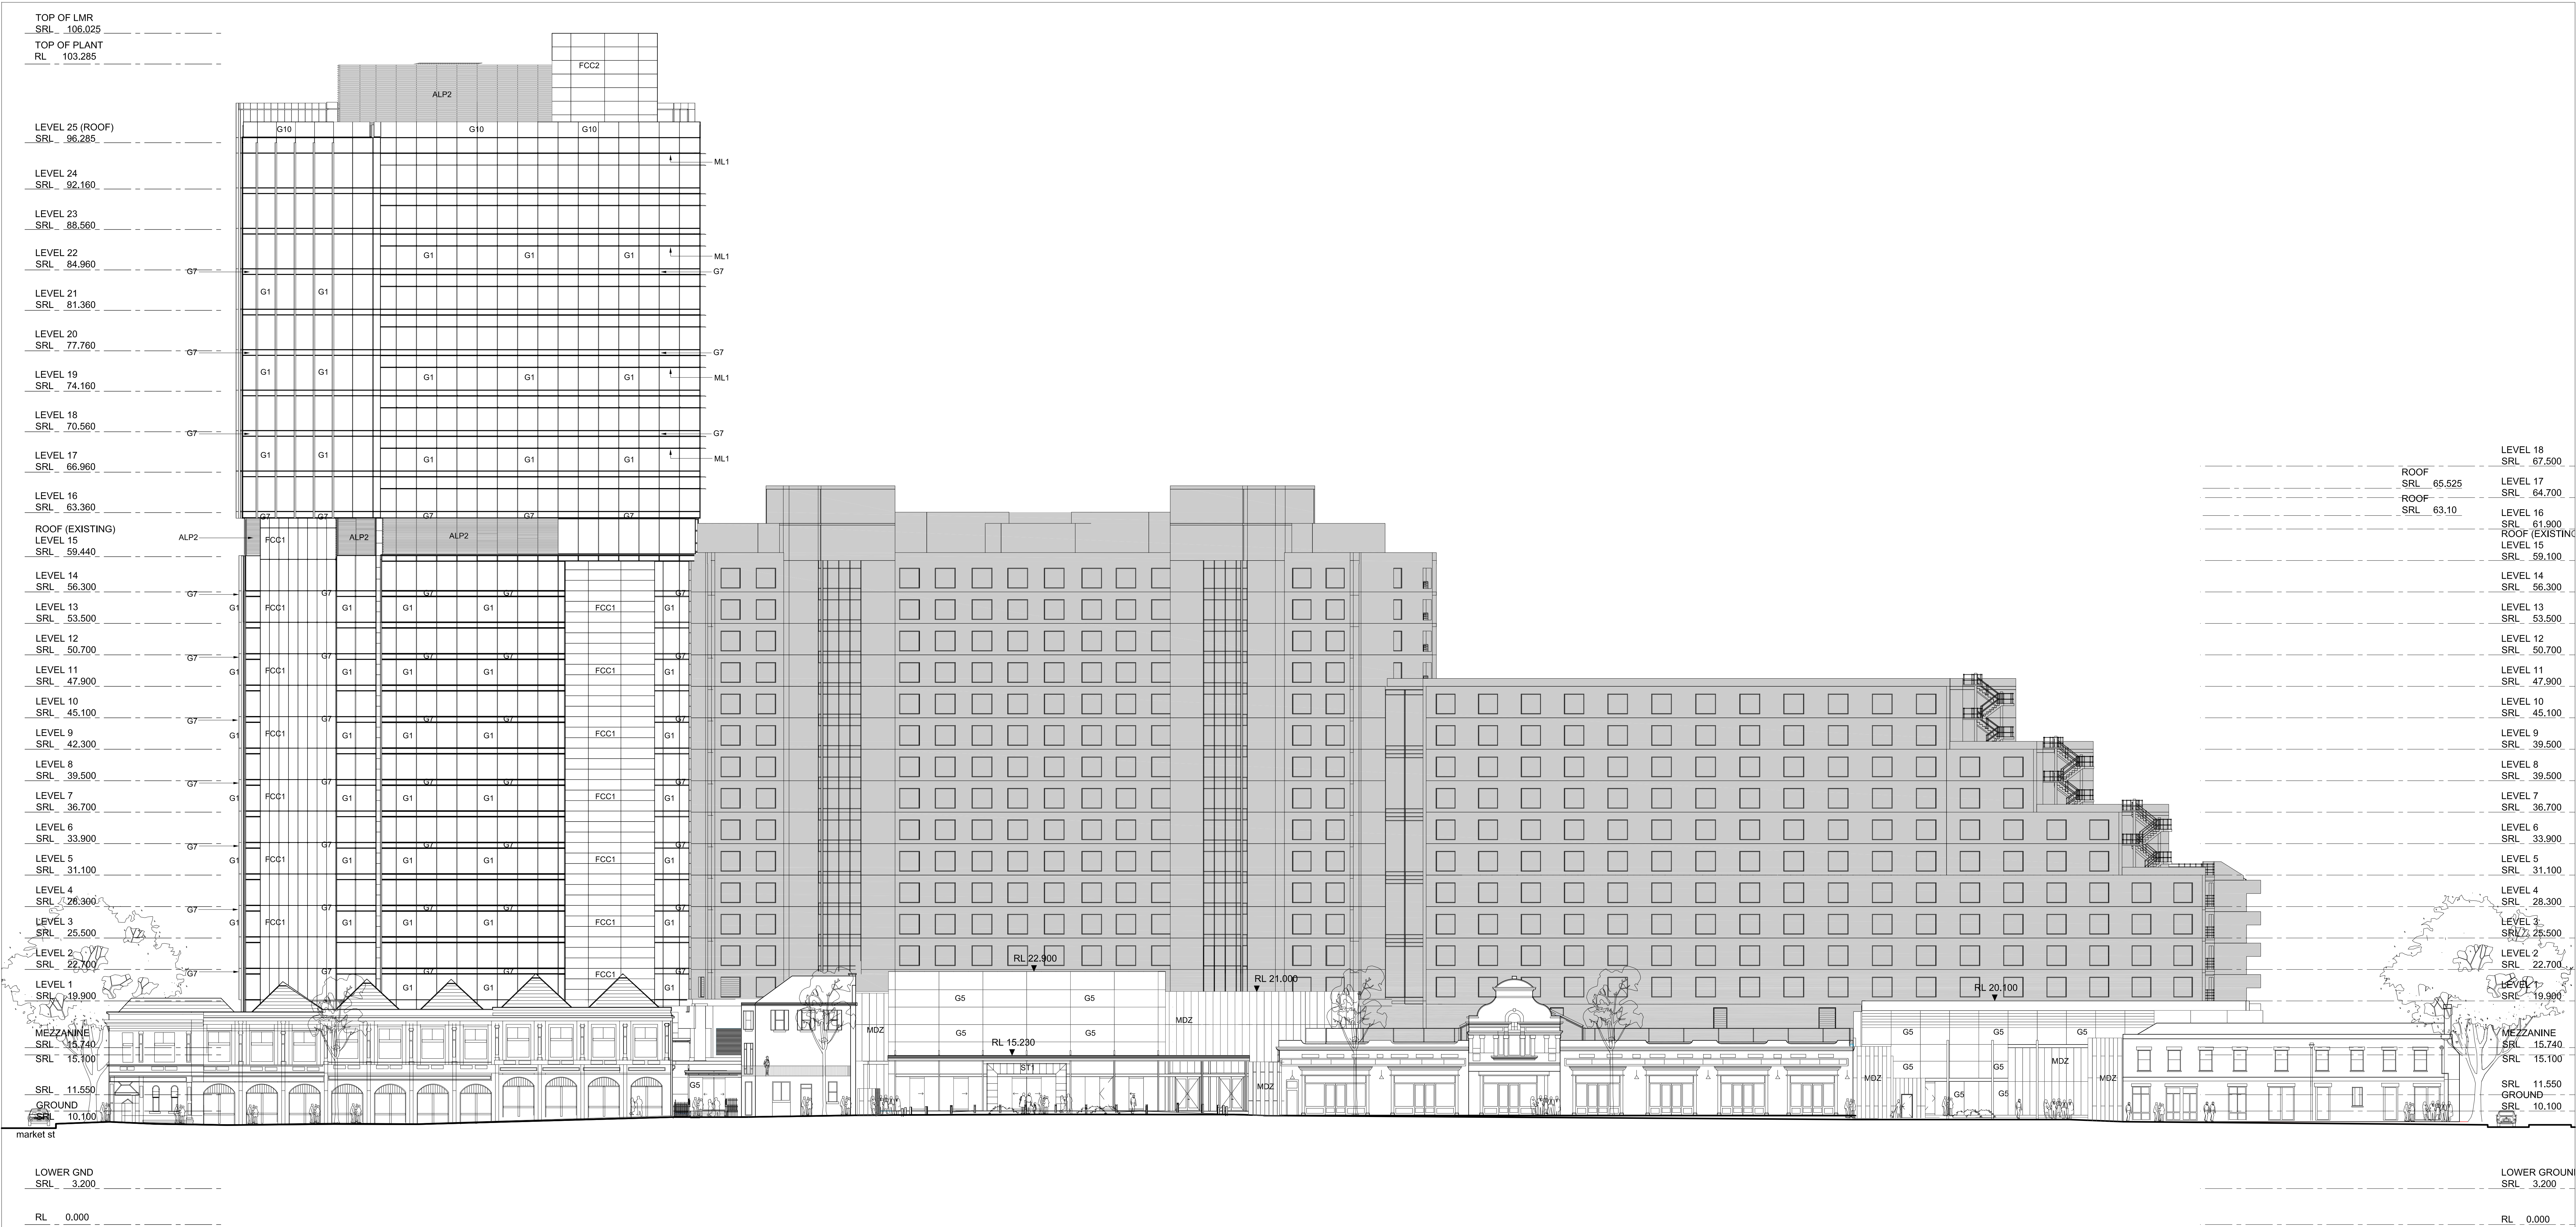

CODE	ITEM
ALP1	Mechanical louvers to roof top plants
ALP2	Mechanical louvers to plant rooms
C1	Silicate paint system Type 2
G1	Performance curtain wall glazing
G2	Performance glazing to convention hall
G3	Fritted Glazing
G4	Balustrade Glazing
G5	Foyer glazing
G6	Colour Back Glass
G7	ShadowBox Glass -1
G8	ShadowBox Glass -2
G9	Colour back glass - dark blue
G10	Balustrade to Curtain Wall Glazing
FCC1	Equitone Panelling -1
FCC2	Equitone Panelling -2
MC1	Composite Aluminium Panelling - Colour 1

CODE	ITEM
MC2	Composite Aluminium Panelling - Colour 2
MC3	Composite Aluminium Panelling - Colour 3
MC4	Composite Zinc Panelling - Natural
MDZ	Zinc Cladding
ML1	Horizontal metal sun screen
ML2	Vertical metal sun screen
ML3	Vertical custom metal sun screen
MR2	Metal roof sheeting
MR3	Metal roof sheeting
MR4	Metal roof sheeting
PC1	Precast Concrete
PX1	Powdercoating type 1
SSH1	Sun Shade -Type 1
ST1	Sandstone Cladding
ST2	Basalt Cladding

REV	DATE	DESCRIPTION	BY
N	19.03.2015	ISSUED FOR SECTION 96 (4)	RJ
M	03.03.2015	DRAFT	RJ
L	28.07.2014	REVISED & ISSUED FOR SECTION 96	RJ
K	04.04.2014	REVISED & ISSUED FOR SECTION 96	RJ
J	05.03.2013	EIS RESUBMISSION	RJ
H	22.02.2013	ISSUE FOR INFORMATION	RJ
G	15.02.2013	ISSUE FOR INFORMATION	RJ

ARCHITECTS: **Cox Richardson**
Level 2, 204 Clarence Street, Sydney 2000 Australia
Tel: 612 9267 9599 Fax: 612 9264 5844
Email: sydney@cox.com.au

Architecture Planning Urban design Interior design Health facility design
Cox Architecture Pty Ltd ACN 002 535 891

COX

PROJECT MANAGER: **savills** project management


APPLICANT: **GL InvestmentCo Pty Ltd ATF GL No 1 Trust**


161 SUSSEX STREET REDEVELOPMENT

Drawing Title
EAST ELEVATION

Drawing Number
A-DA-0302
Scale
1:200 @ A0

REV.
N

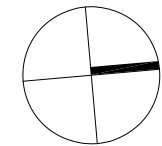

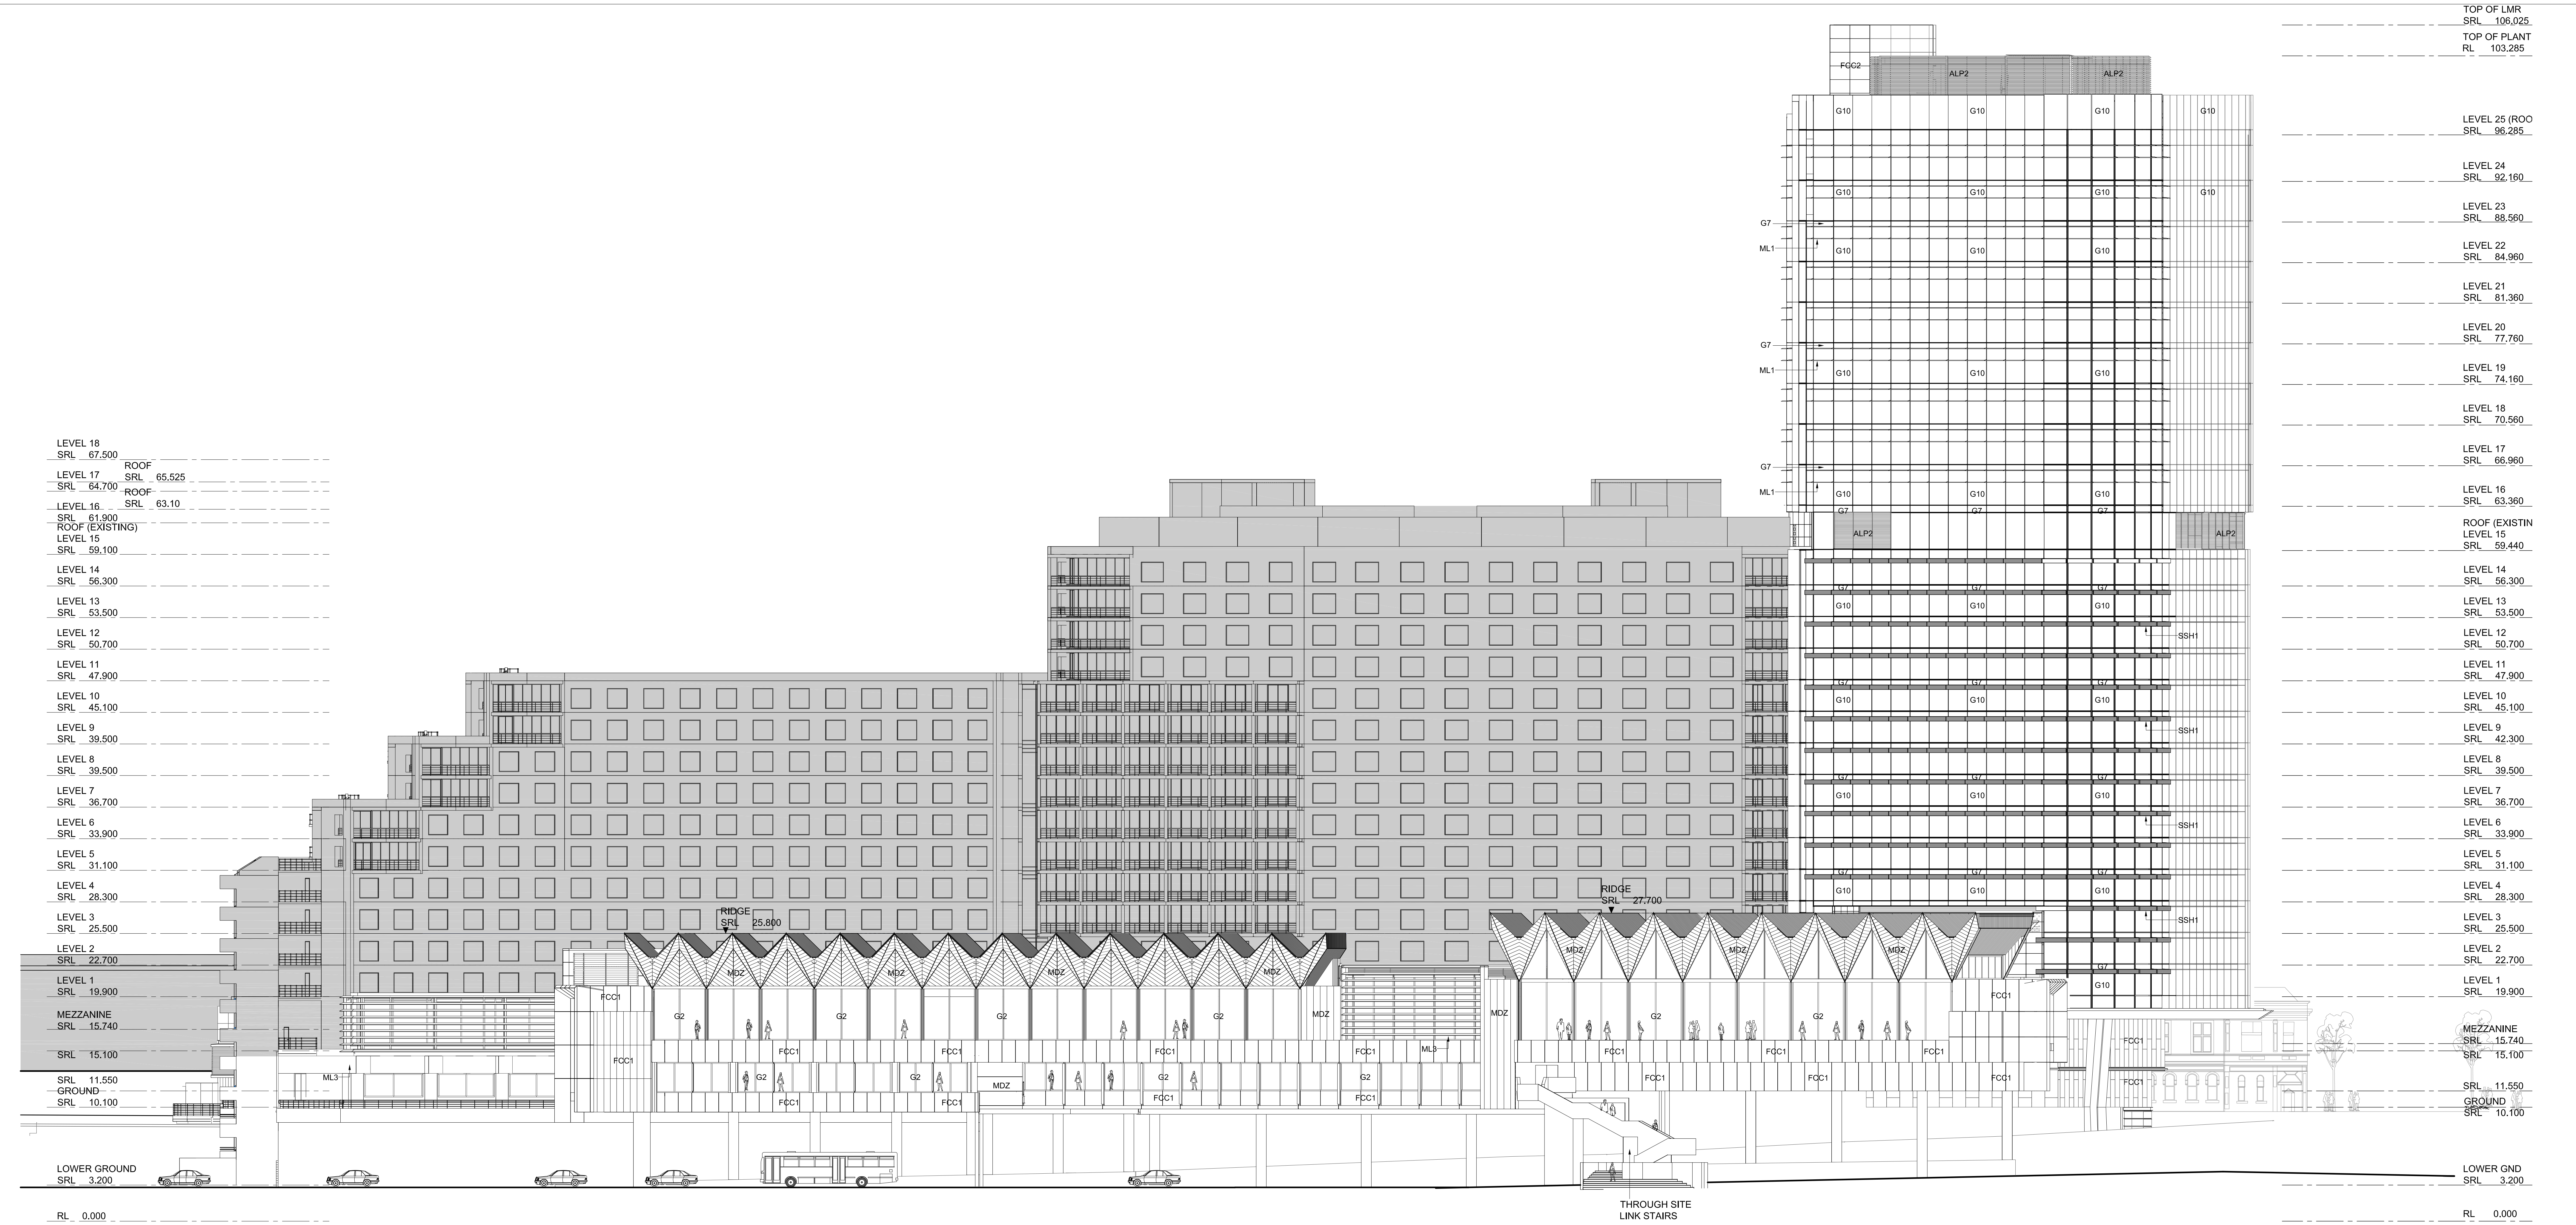

CODE	ITEM	CODE	ITEM
ALP1	Mechanical louvres to roof top plants	MC2	Composite Aluminium Panelling - Colour 2
ALP2	Mechanical louvres to plant rooms	MC3	Composite Aluminium Panelling - Colour 3
C1	Silicate paint system Type 2	MC4	Composite Zinc Panelling - Natural
G1	Performance curtain wall glazing	MDZ	Zinc Cladding
G2	Performance glazing to convention hall	ML1	Horizontal metal sun screen
G3	Fritted Glazing	ML2	Vertical metal sun screen
G4	Balustrade Glazing	ML3	Vertical custom metal sun screen
G5	Foyer glazing	MR2	Metal roof sheeting
G6	Colour Back Glass	MR2	Metal roof sheeting
G7	ShadowBox Glass -1	MR3	Metal roof sheeting
G8	ShadowBox Glass -2	MR4	Metal roof sheeting
G9	Colour back glass - dark blue	PC1	Precast Concrete
G10	Balustrade to Curtain Wall Glazing	PX1	Powdercoating type 1
FCC1	Equitone Panelling -1	SSH1	Sun Shade -Type 1
FCC2	Equitone Panelling -2	ST1	Sandstone Cladding
MC1	Composite Aluminium Panelling - Colour 1	ST2	Basalt Cladding

N	19.03.2015	ISSUED FOR SECTION 96 (4)	RJ
M	03.03.2015	DRAFT	RJ
L	04.04.2014	REVISED & ISSUED FOR SECTION 96	RJ
K	05.02.2014	REVISED & ISSUED FOR SECTION 96	RJ
J	15.05.2013	EIS RESUBMISSION	RJ
H	22.02.2013	ISSUE FOR INFORMATION	RJ
G	15.02.2013	ISSUE FOR INFORMATION	RJ
REV	DATE	DESCRIPTION	BY

ARCHITECTS: **Cox Richardson**
Level 2, 204 Clarence Street, Sydney 2000 Australia
Tel : 612 9267 9599 Fax : 612 9264 5844
Email : sydney@cox.com.au

Architecture Planning Urban design Interior design Health facility design
Cox Architecture Pty Ltd ACN 002 535 891

COX

PROJECT MANAGER: **savills** project management

APPLICANT: **GL InvestmentCo Pty Ltd ATF GL No 1 Trust**

161 SUSSEX STREET REDEVELOPMENT

Drawing Title
WEST ELEVATION

Drawing Number
A-DA-0303

Scale
1:200 @ A0

REV.
N

