


TOP OF LMR
SRL - 106.025
TOP OF PLANT
RL 103.285

LEVEL 25 (ROOF)
SRL - 96.285
LEVEL 24
SRL - 92.160
LEVEL 23
SRL - 88.560
LEVEL 22
SRL - 84.960
LEVEL 21
SRL - 81.360
LEVEL 20
SRL - 77.760
LEVEL 19
SRL - 74.160
LEVEL 18
SRL - 70.560
LEVEL 17
SRL - 66.960
LEVEL 16
SRL - 63.360
ROOF (EXISTING)
LEVEL 15
SRL - 59.440
LEVEL 14
SRL - 56.300
LEVEL 13
SRL - 53.500
LEVEL 12
SRL - 50.700
LEVEL 11
SRL - 47.900
LEVEL 10
SRL - 45.100
LEVEL 9
SRL - 42.300
LEVEL 8
SRL - 39.500
LEVEL 7
SRL - 36.700
LEVEL 6
SRL - 33.900
LEVEL 5
SRL - 31.100
LEVEL 4
SRL - 28.300
LEVEL 3
SRL - 25.500
LEVEL 2
SRL - 22.700
LEVEL 1
SRL - 19.900
MEZZANINE
SRL - 15.740
SRL - 15.100
SRL - 11.550
GROUND
SRL - 10.100
LOWER GND
SRL - 3.200
RL - 0.000

EXISTING HOTEL

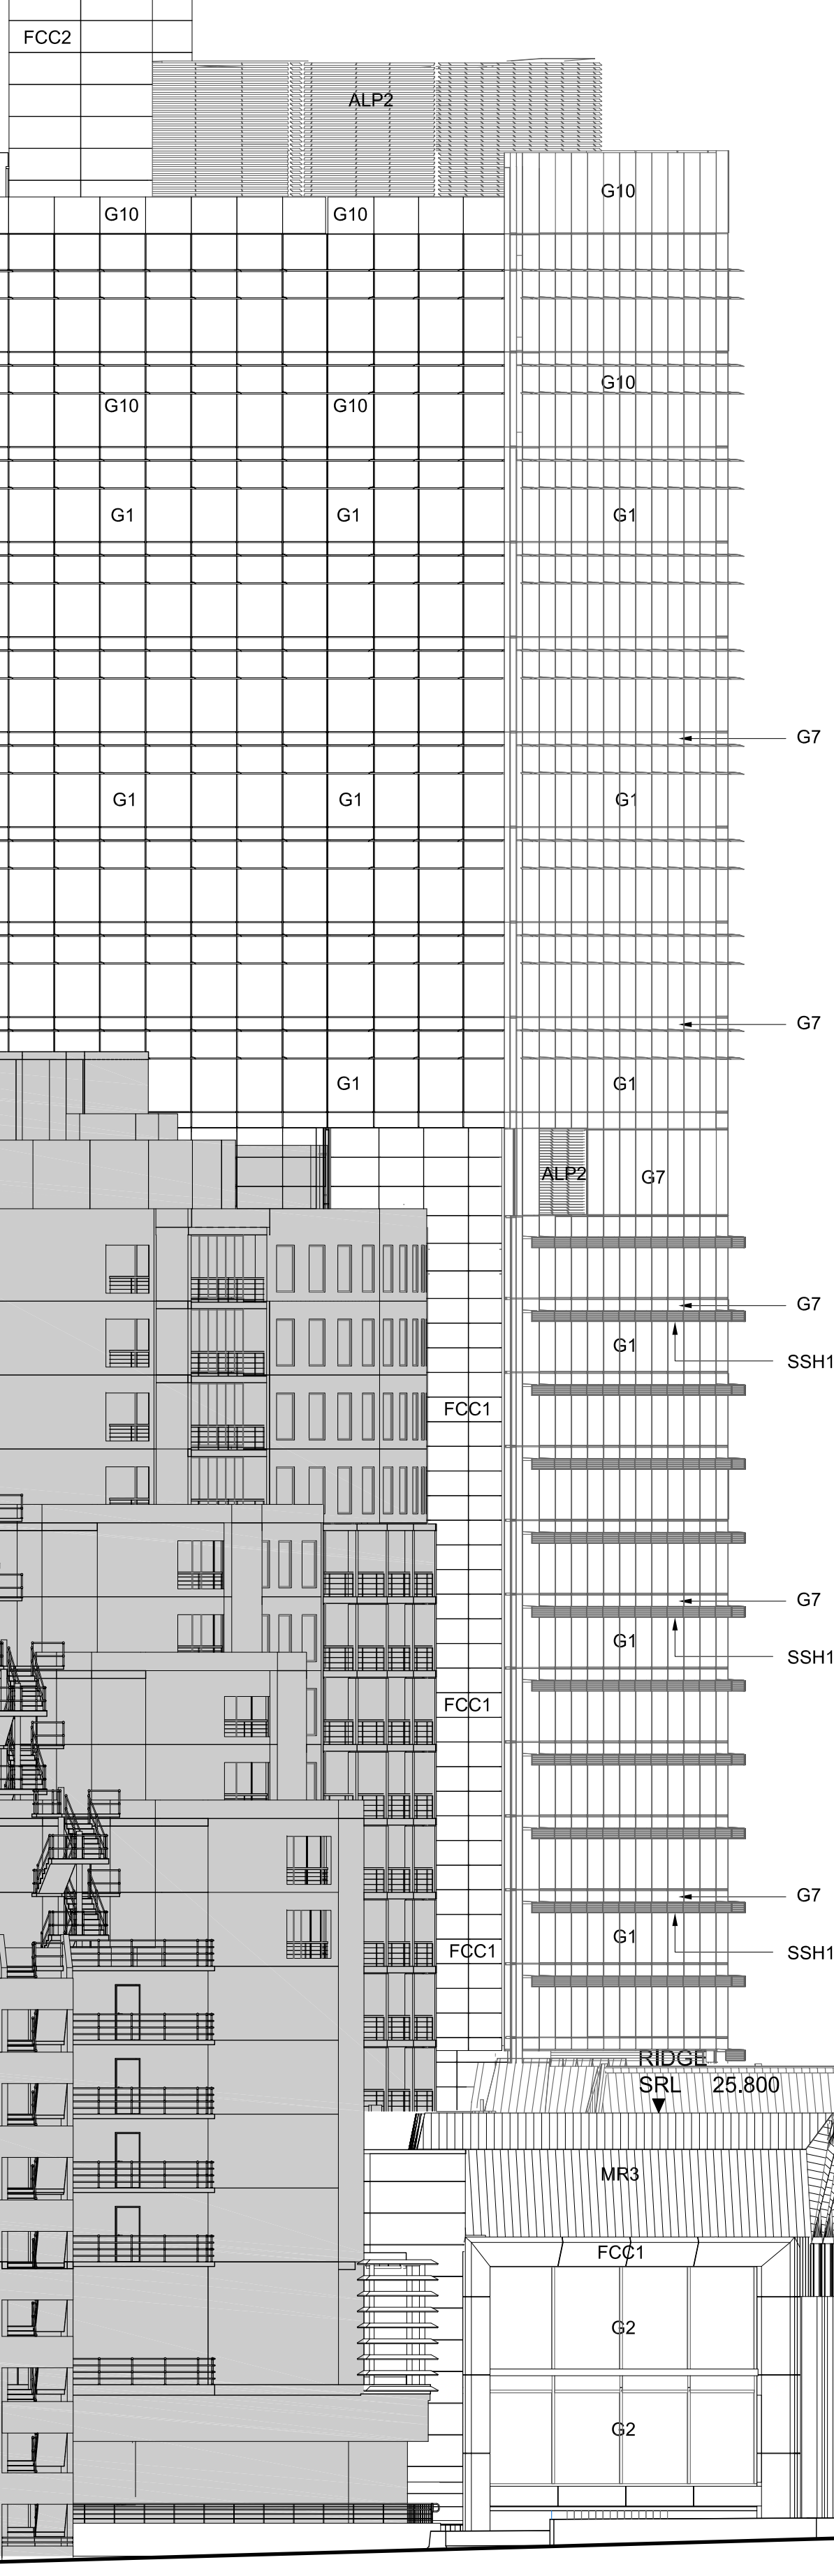

01 NORTH ELEVATION

TOP OF LMR
SRL - 106.025
TOP OF PLANT
RL 103.285

LEVEL 25 (ROOF)
SRL - 96.285
LEVEL 24
SRL - 92.160
LEVEL 23
SRL - 88.560
LEVEL 22
SRL - 84.960
LEVEL 21
SRL - 81.360
LEVEL 20
SRL - 77.760
LEVEL 19
SRL - 74.160
LEVEL 18
SRL - 70.560
LEVEL 17
SRL - 66.960
LEVEL 16
SRL - 63.360
ROOF (EXISTING)
LEVEL 15
SRL - 59.440
LEVEL 14
SRL - 56.300
LEVEL 13
SRL - 53.500
LEVEL 12
SRL - 50.700
LEVEL 11
SRL - 47.900
LEVEL 10
SRL - 45.100
LEVEL 9
SRL - 42.300
LEVEL 8
SRL - 39.500
LEVEL 7
SRL - 36.700
LEVEL 6
SRL - 33.900
LEVEL 5
SRL - 31.100
LEVEL 4
SRL - 28.300
LEVEL 3
SRL - 25.500
LEVEL 2
SRL - 22.700
LEVEL 1
SRL - 19.900
MEZZANINE
SRL - 15.740
SRL - 15.100
SRL - 11.550
GROUND
SRL - 10.100
LOWER GND
SRL - 3.200
RL - 0.000

king st
connection
(over pass)

RIDGE
SRL 27.700

western
distributor
(northbound)

western
distributor
(northbound)

western
distributor
(southbound)

slip street

Corn Exchange
Building

02 SOUTH ELEVATION

CODE	ITEM	CODE	ITEM
ALP1	Mechanical louvres to roof top plants	MC2	Composite Aluminium Panelling - Colour 2
ALP2	Mechanical louvres to plant rooms	MC3	Composite Aluminium Panelling - Colour 3
C1	Silicate paint system Type 2	MC4	Composite Zinc Panelling - Natural
G1	Performance curtain wall glazing	MDZ	Zinc Cladding
G2	Performance glazing to convention hall	ML1	Horizontal metal sun screen
G3	Fritted Glazing	ML2	Vertical metal sun screen
G4	Balustrade Glazing	ML3	Vertical custom metal sun screen
G5	Foyer glazing	MR2	Metal roof sheeting
G6	Colour Back Glass	MR2	Metal roof sheeting
G7	ShadowBox Glass -1	MR3	Metal roof sheeting
G8	ShadowBox Glass -2	MR4	Metal roof sheeting
G9	Colour back glass - dark blue	PC1	Precast Concrete
G10	Balustrade to Curtain Wall Glazing	PX1	Powdercoating type 1
FCC1	Equitone Panelling -1	SSH1	Sun Shade -Type 1
FCC2	Equitone Panelling -2	ST1	Sandstone Cladding
MC1	Composite Aluminium Panelling - Colour 1	ST2	Basalt Cladding

P	08.07.2015	ISSUED FOR SECTION 96 (4)	RJ
N	19.03.2015	ISSUED FOR SECTION 96 (4)	RJ
M	03.03.2015	DRAFT	RJ
L	04.04.2014	REVISED & ISSUED FOR SECTION 96	RJ
K	05.02.2014	REVISED & ISSUED FOR SECTION 96	RJ
J	05.03.2013	EIS RESUBMISSION	RJ
H	22.02.2013	ISSUE FOR INFORMATION	RJ
REV	DATE	DESCRIPTION	BY

ARCHITECTS:

Cox Richardson
Level 2, 204 Clarence Street, Sydney 2000 Australia
Tel : 612 9267 9599 Fax : 612 9264 5844
Email : sydney@cox.com.au

Architecture Planning Urban design Interior design Health facility design
Cox Architecture Pty Ltd ACN 002 535 891

COX

PROJECT MANAGER:

savills project
management

APPLICANT:

GL InvestmentCo Pty Ltd ATF GL No 1 Trust

161 SUSSEX STREET REDEVELOPMENT

Drawing Title

NORTH & SOUTH ELEVATION

Drawing Number
A-DA-0301

Scale
1:200 @ A0

REV.
P

