




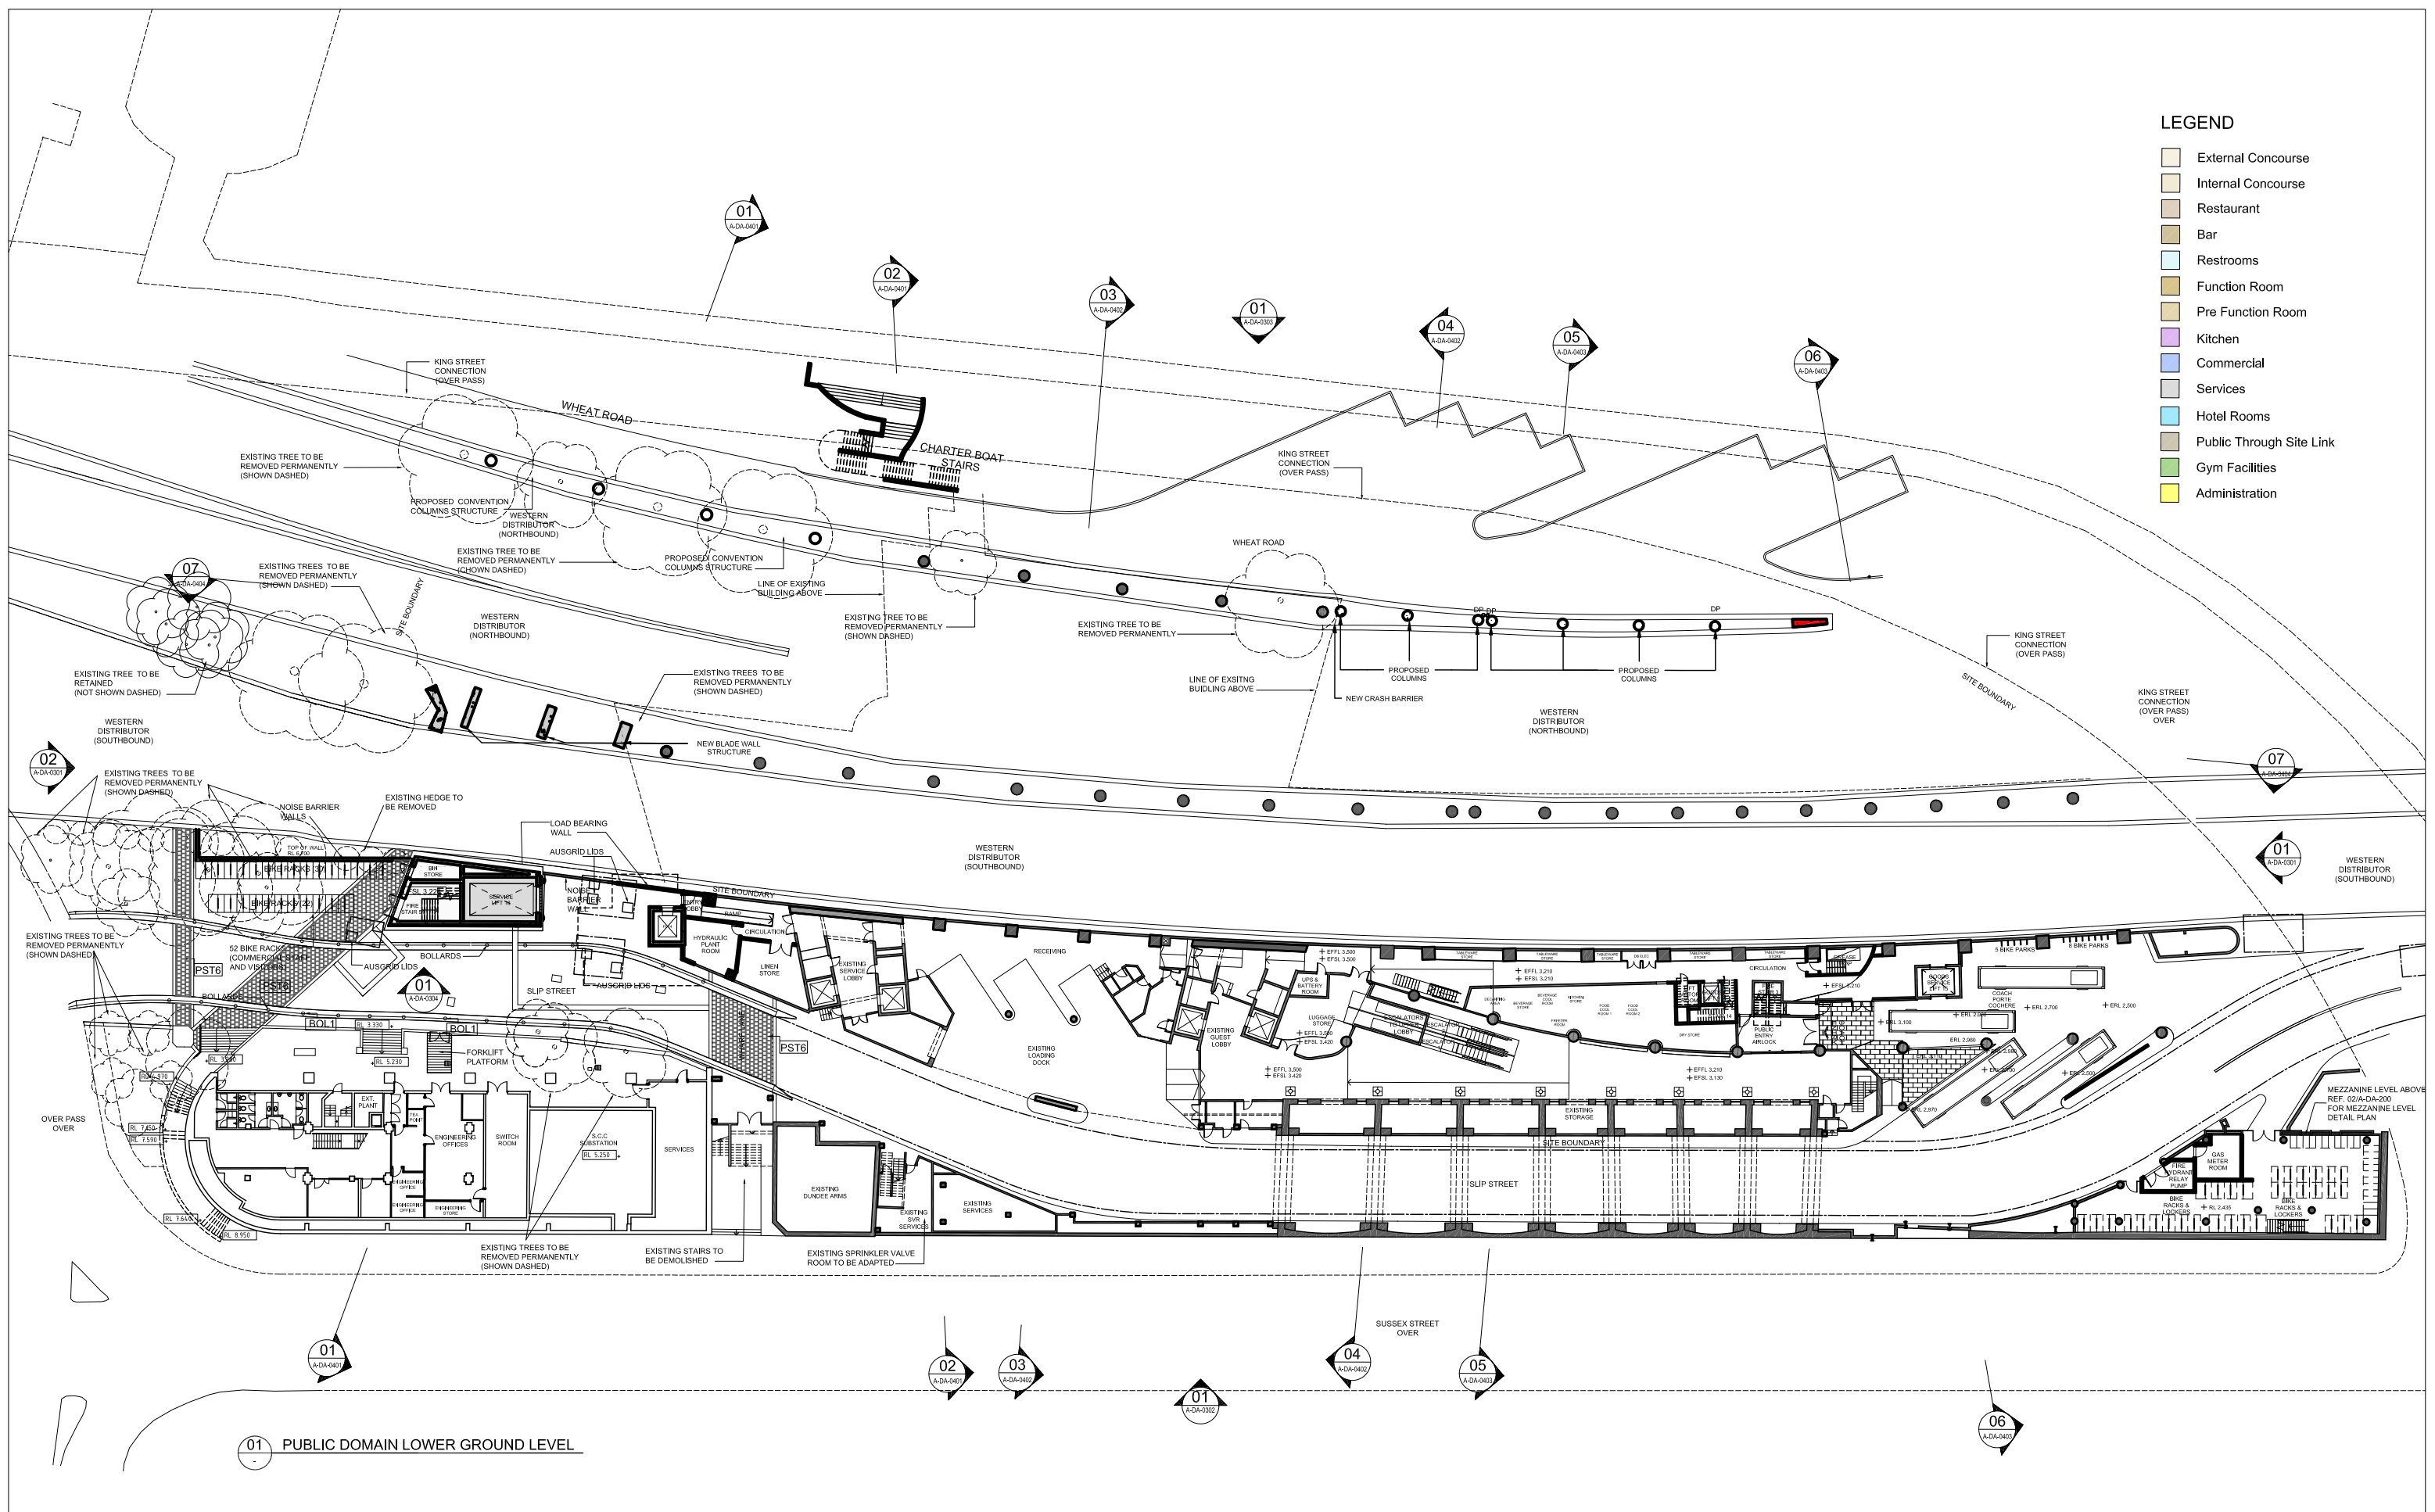


<table border="1"><tr><td>F</td><td>04.04.2014</td><td>REVISED & ISSUED FOR SECTION 96</td><td>RJ</td></tr><tr><td>E</td><td>05.02.2014</td><td>REVISED & ISSUED FOR SECTION 96</td><td>RJ</td></tr><tr><td>D</td><td>15.05.2013</td><td>BIKE RACKS ADDED</td><td>RJ</td></tr><tr><td>C</td><td>22.03.2013</td><td>EB ISSUE</td><td>RJ</td></tr><tr><td>B</td><td>20.02.2013</td><td>ISSUE FOR INFORMATION</td><td>RJ</td></tr><tr><td>REV</td><td>DATE</td><td>DESCRIPTION</td><td>BY</td></tr></table>	F	04.04.2014	REVISED & ISSUED FOR SECTION 96	RJ	E	05.02.2014	REVISED & ISSUED FOR SECTION 96	RJ	D	15.05.2013	BIKE RACKS ADDED	RJ	C	22.03.2013	EB ISSUE	RJ	B	20.02.2013	ISSUE FOR INFORMATION	RJ	REV	DATE	DESCRIPTION	BY	<table border="1"><tr><td>ARCHITECTS:</td><td>Cox Richardson Level 2, 204 Clarence Street, Sydney 2000 Australia Tel: +61 2 9267 9599 Fax: +61 2 9264 5844 Email: sydney@cox.com.au Cox Architecture Pty Ltd ACN 002 535 891</td></tr><tr><td>PROJECT MANAGER:</td><td>savills project management</td></tr><tr><td>APPLICANT:</td><td>GL InvestmentCo Pty Ltd ATF GL No 1 Trust</td></tr><tr><td>OPERATOR:</td><td>FOUR POINTS BY SHERATON Sydney Darling Harbour</td></tr></table>	ARCHITECTS:	Cox Richardson Level 2, 204 Clarence Street, Sydney 2000 Australia Tel: +61 2 9267 9599 Fax: +61 2 9264 5844 Email: sydney@cox.com.au Cox Architecture Pty Ltd ACN 002 535 891	PROJECT MANAGER:	savills project management	APPLICANT:	GL InvestmentCo Pty Ltd ATF GL No 1 Trust	OPERATOR:	FOUR POINTS BY SHERATON Sydney Darling Harbour	<table border="1"><tr><td colspan="2">161 SUSSEX STREET REDEVELOPMENT</td></tr><tr><td>Drawing Title:</td><td>PUBLIC DOMAIN PLAN LOWER GROUND</td></tr><tr><td>Drawing Number:</td><td>A-DA-0003</td></tr><tr><td>Scale:</td><td>1:200 @ A0</td></tr><tr><td>REV:</td><td>F</td></tr></table>	161 SUSSEX STREET REDEVELOPMENT		Drawing Title:	PUBLIC DOMAIN PLAN LOWER GROUND	Drawing Number:	A-DA-0003	Scale:	1:200 @ A0	REV:	F
F	04.04.2014	REVISED & ISSUED FOR SECTION 96	RJ	
E	05.02.2014	REVISED & ISSUED FOR SECTION 96	RJ	
D	15.05.2013	BIKE RACKS ADDED	RJ	
C	22.03.2013	EB ISSUE	RJ	
B	20.02.2013	ISSUE FOR INFORMATION	RJ	
REV	DATE	DESCRIPTION	BY	
ARCHITECTS:	Cox Richardson Level 2, 204 Clarence Street, Sydney 2000 Australia Tel: +61 2 9267 9599 Fax: +61 2 9264 5844 Email: sydney@cox.com.au Cox Architecture Pty Ltd ACN 002 535 891	
PROJECT MANAGER:	savills project management	
APPLICANT:	GL InvestmentCo Pty Ltd ATF GL No 1 Trust	
OPERATOR:	FOUR POINTS BY SHERATON Sydney Darling Harbour	
161 SUSSEX STREET REDEVELOPMENT	
Drawing Title:	PUBLIC DOMAIN PLAN LOWER GROUND	
Drawing Number:	A-DA-0003	
Scale:	1:200 @ A0	
REV:	F	

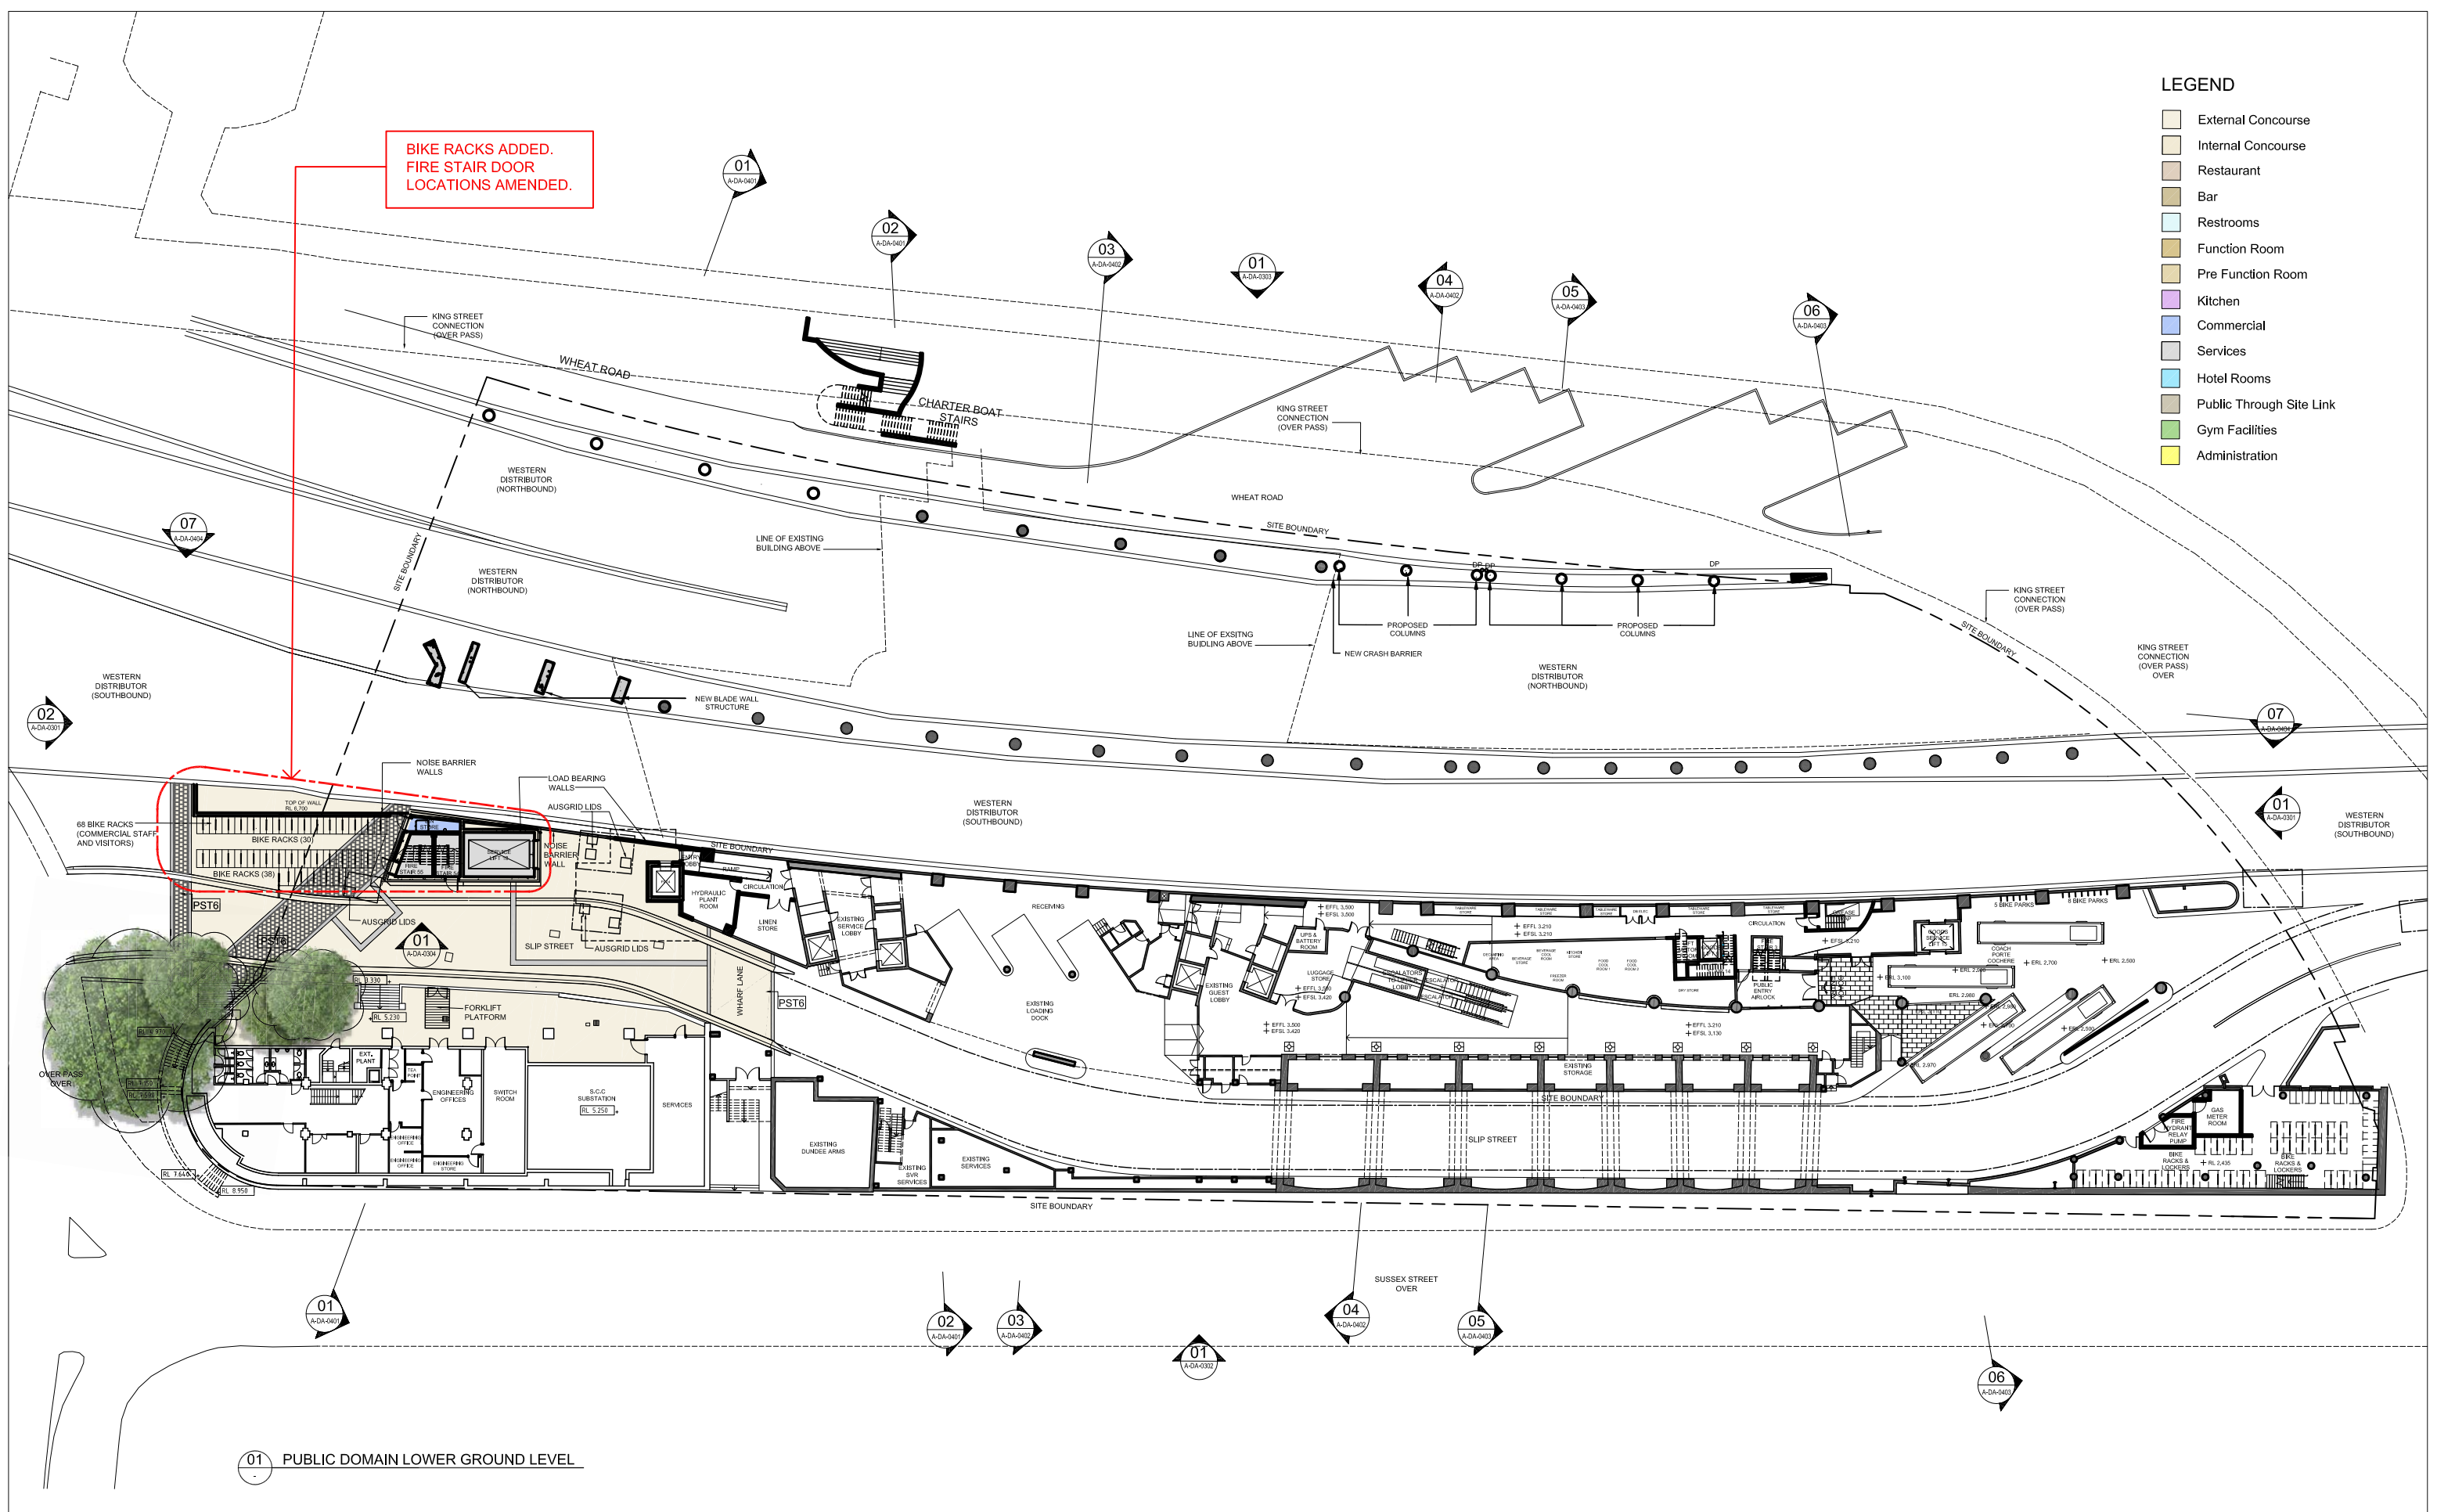


<table border="1"><tr><td>H</td><td>19.03.2015</td><td>ISSUED FOR SECTION 96 (4)</td><td>RJ</td></tr><tr><td>C</td><td>05.03.2015</td><td>DRAFT</td><td>RJ</td></tr><tr><td>F</td><td>04.04.2014</td><td>REVISED & ISSUED FOR SECTION 96</td><td>RJ</td></tr><tr><td>E</td><td>05.02.2014</td><td>REVISED & ISSUED FOR SECTION 96</td><td>RJ</td></tr><tr><td>D</td><td>15.05.2013</td><td>BIKE RACKS ADDED</td><td>RJ</td></tr><tr><td>C</td><td>22.03.2013</td><td>EB ISSUE</td><td>RJ</td></tr><tr><td>B</td><td>20.02.2013</td><td>ISSUE FOR INFORMATION</td><td>RJ</td></tr><tr><td>REV</td><td>DATE</td><td>DESCRIPTION</td><td>BY</td></tr></table>	H	19.03.2015	ISSUED FOR SECTION 96 (4)	RJ	C	05.03.2015	DRAFT	RJ	F	04.04.2014	REVISED & ISSUED FOR SECTION 96	RJ	E	05.02.2014	REVISED & ISSUED FOR SECTION 96	RJ	D	15.05.2013	BIKE RACKS ADDED	RJ	C	22.03.2013	EB ISSUE	RJ	B	20.02.2013	ISSUE FOR INFORMATION	RJ	REV	DATE	DESCRIPTION	BY	<table border="1"><tr><td>ARCHITECTS:</td><td>Cox Richardson Level 2, 204 Clarence Street, Sydney 2000 Australia Tel: +61 2 9267 9599 Fax: +61 2 9264 5844 Email: sydney@cox.com.au Cox Architecture Pty Ltd ACN 002 535 891</td></tr><tr><td>PROJECT MANAGER:</td><td>savills project management</td></tr><tr><td>APPLICANT:</td><td>GL InvestmentCo Pty Ltd ATF GL No 1 Trust</td></tr><tr><td>OPERATOR:</td><td>FOUR POINTS BY SHERATON Sydney Darling Harbour</td></tr></table>	ARCHITECTS:	Cox Richardson Level 2, 204 Clarence Street, Sydney 2000 Australia Tel: +61 2 9267 9599 Fax: +61 2 9264 5844 Email: sydney@cox.com.au Cox Architecture Pty Ltd ACN 002 535 891	PROJECT MANAGER:	savills project management	APPLICANT:	GL InvestmentCo Pty Ltd ATF GL No 1 Trust	OPERATOR:	FOUR POINTS BY SHERATON Sydney Darling Harbour	<table border="1"><tr><td colspan="2">161 SUSSEX STREET REDEVELOPMENT</td></tr><tr><td>Drawing Title:</td><td>PUBLIC DOMAIN PLAN LOWER GROUND</td></tr><tr><td>Drawing Number:</td><td>A-DA-0003</td></tr><tr><td>Scale:</td><td>1:200 @ A0</td></tr><tr><td>REV:</td><td>H</td></tr></table>	161 SUSSEX STREET REDEVELOPMENT		Drawing Title:	PUBLIC DOMAIN PLAN LOWER GROUND	Drawing Number:	A-DA-0003	Scale:	1:200 @ A0	REV:	H
H	19.03.2015	ISSUED FOR SECTION 96 (4)	RJ	
C	05.03.2015	DRAFT	RJ	
F	04.04.2014	REVISED & ISSUED FOR SECTION 96	RJ	
E	05.02.2014	REVISED & ISSUED FOR SECTION 96	RJ	
D	15.05.2013	BIKE RACKS ADDED	RJ	
C	22.03.2013	EB ISSUE	RJ	
B	20.02.2013	ISSUE FOR INFORMATION	RJ	
REV	DATE	DESCRIPTION	BY	
ARCHITECTS:	Cox Richardson Level 2, 204 Clarence Street, Sydney 2000 Australia Tel: +61 2 9267 9599 Fax: +61 2 9264 5844 Email: sydney@cox.com.au Cox Architecture Pty Ltd ACN 002 535 891	
PROJECT MANAGER:	savills project management	
APPLICANT:	GL InvestmentCo Pty Ltd ATF GL No 1 Trust	
OPERATOR:	FOUR POINTS BY SHERATON Sydney Darling Harbour	
161 SUSSEX STREET REDEVELOPMENT	
Drawing Title:	PUBLIC DOMAIN PLAN LOWER GROUND	
Drawing Number:	A-DA-0003	
Scale:	1:200 @ A0	
REV:	H	

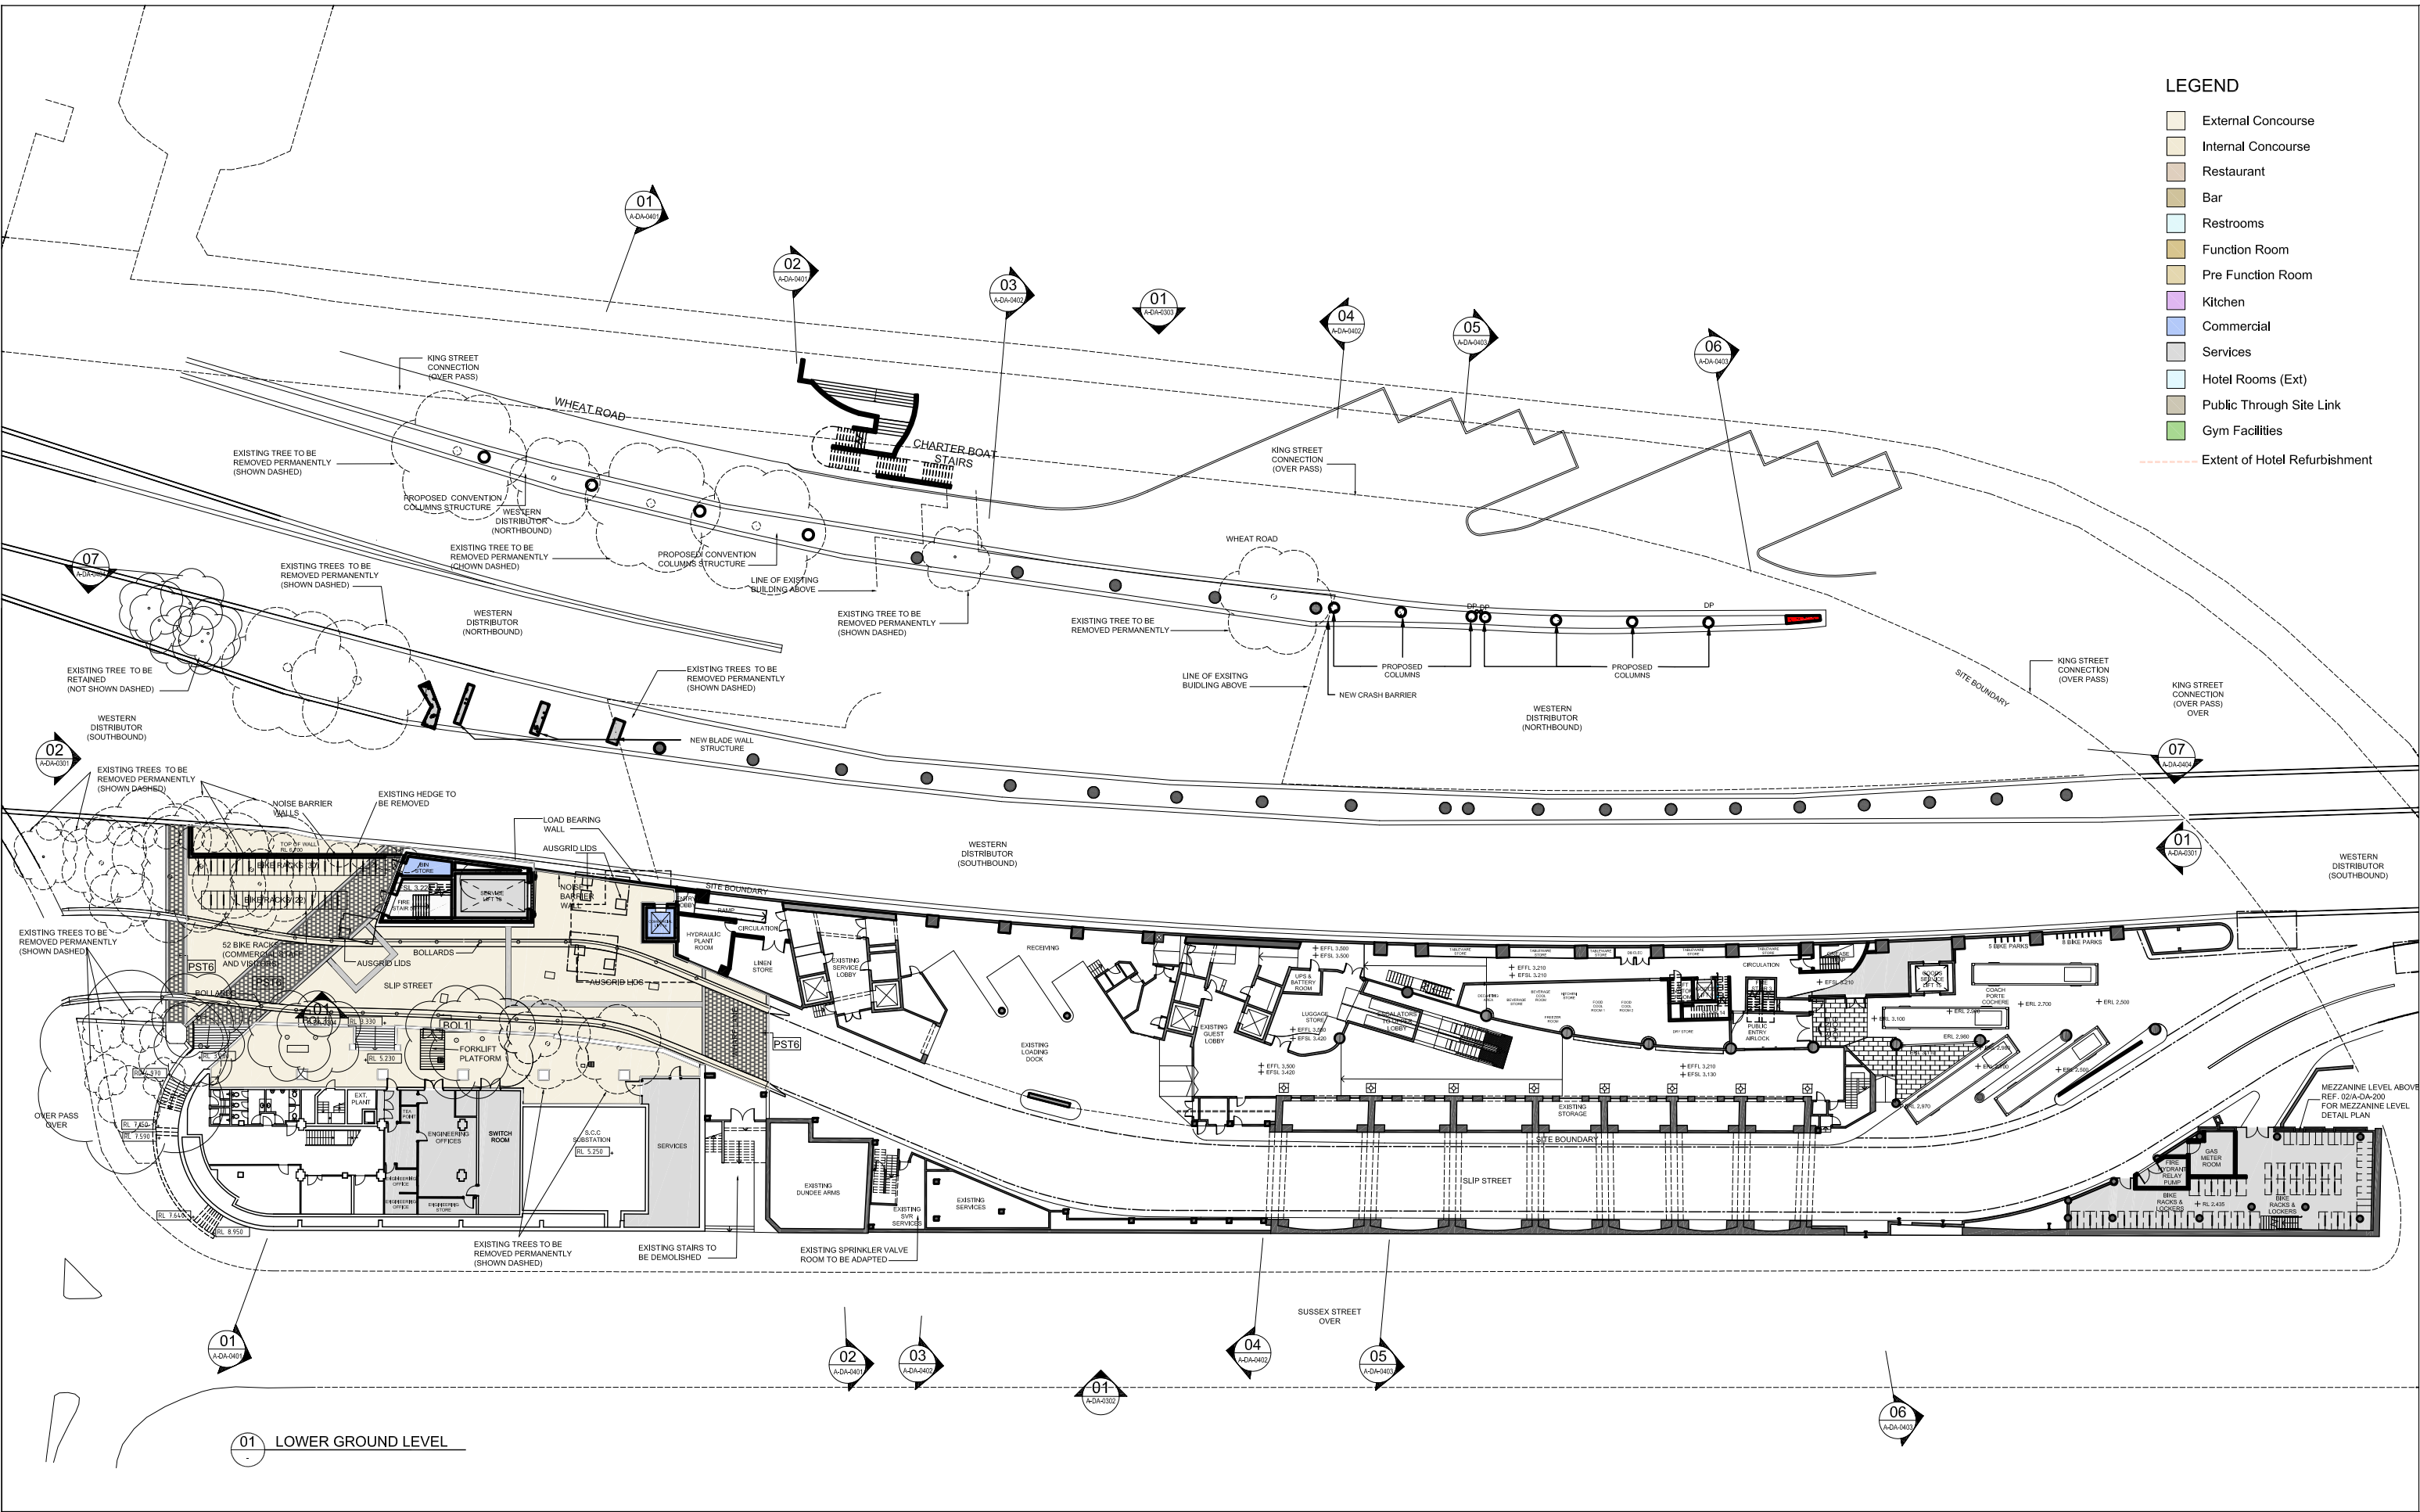

O 04.04.2014 REVISED & ISSUED FOR SECTION 96			RJ	ARCHITECTS: Cox Richardson Level 2, 204 Clarence Street, Sydney 2000 Australia Tel: +61 2 9267 9599 Fax: +61 2 9264 5844 Email: sydney@cox.com.au PROJECT MANAGER: savills project management	APPLICANT: GL InvestmentCo Pty Ltd ATF GL No 1 Trust	OPERATOR: FOUR POINTS BY SHERATON Sydney Darling Harbour	161 SUSSEX STREET REDEVELOPMENT	Drawing Title: LOWER GROUND LEVEL PLAN	
N 05.02.2014 REVISED & ISSUED FOR SECTION 96			RJ					Drawing Number: A-DA-0200	REV: 0
M 15.05.2013 BIKES RACKS ADDED			RJ						
L 05.03.2013 EIS RESUBMISSION			RJ						
K 22.02.2013 ISSUE FOR INFORMATION			RJ						
REV	DATE	DESCRIPTION	BY	Scale: 1:200 @ A0				0 2 4 6 8 10 20m	

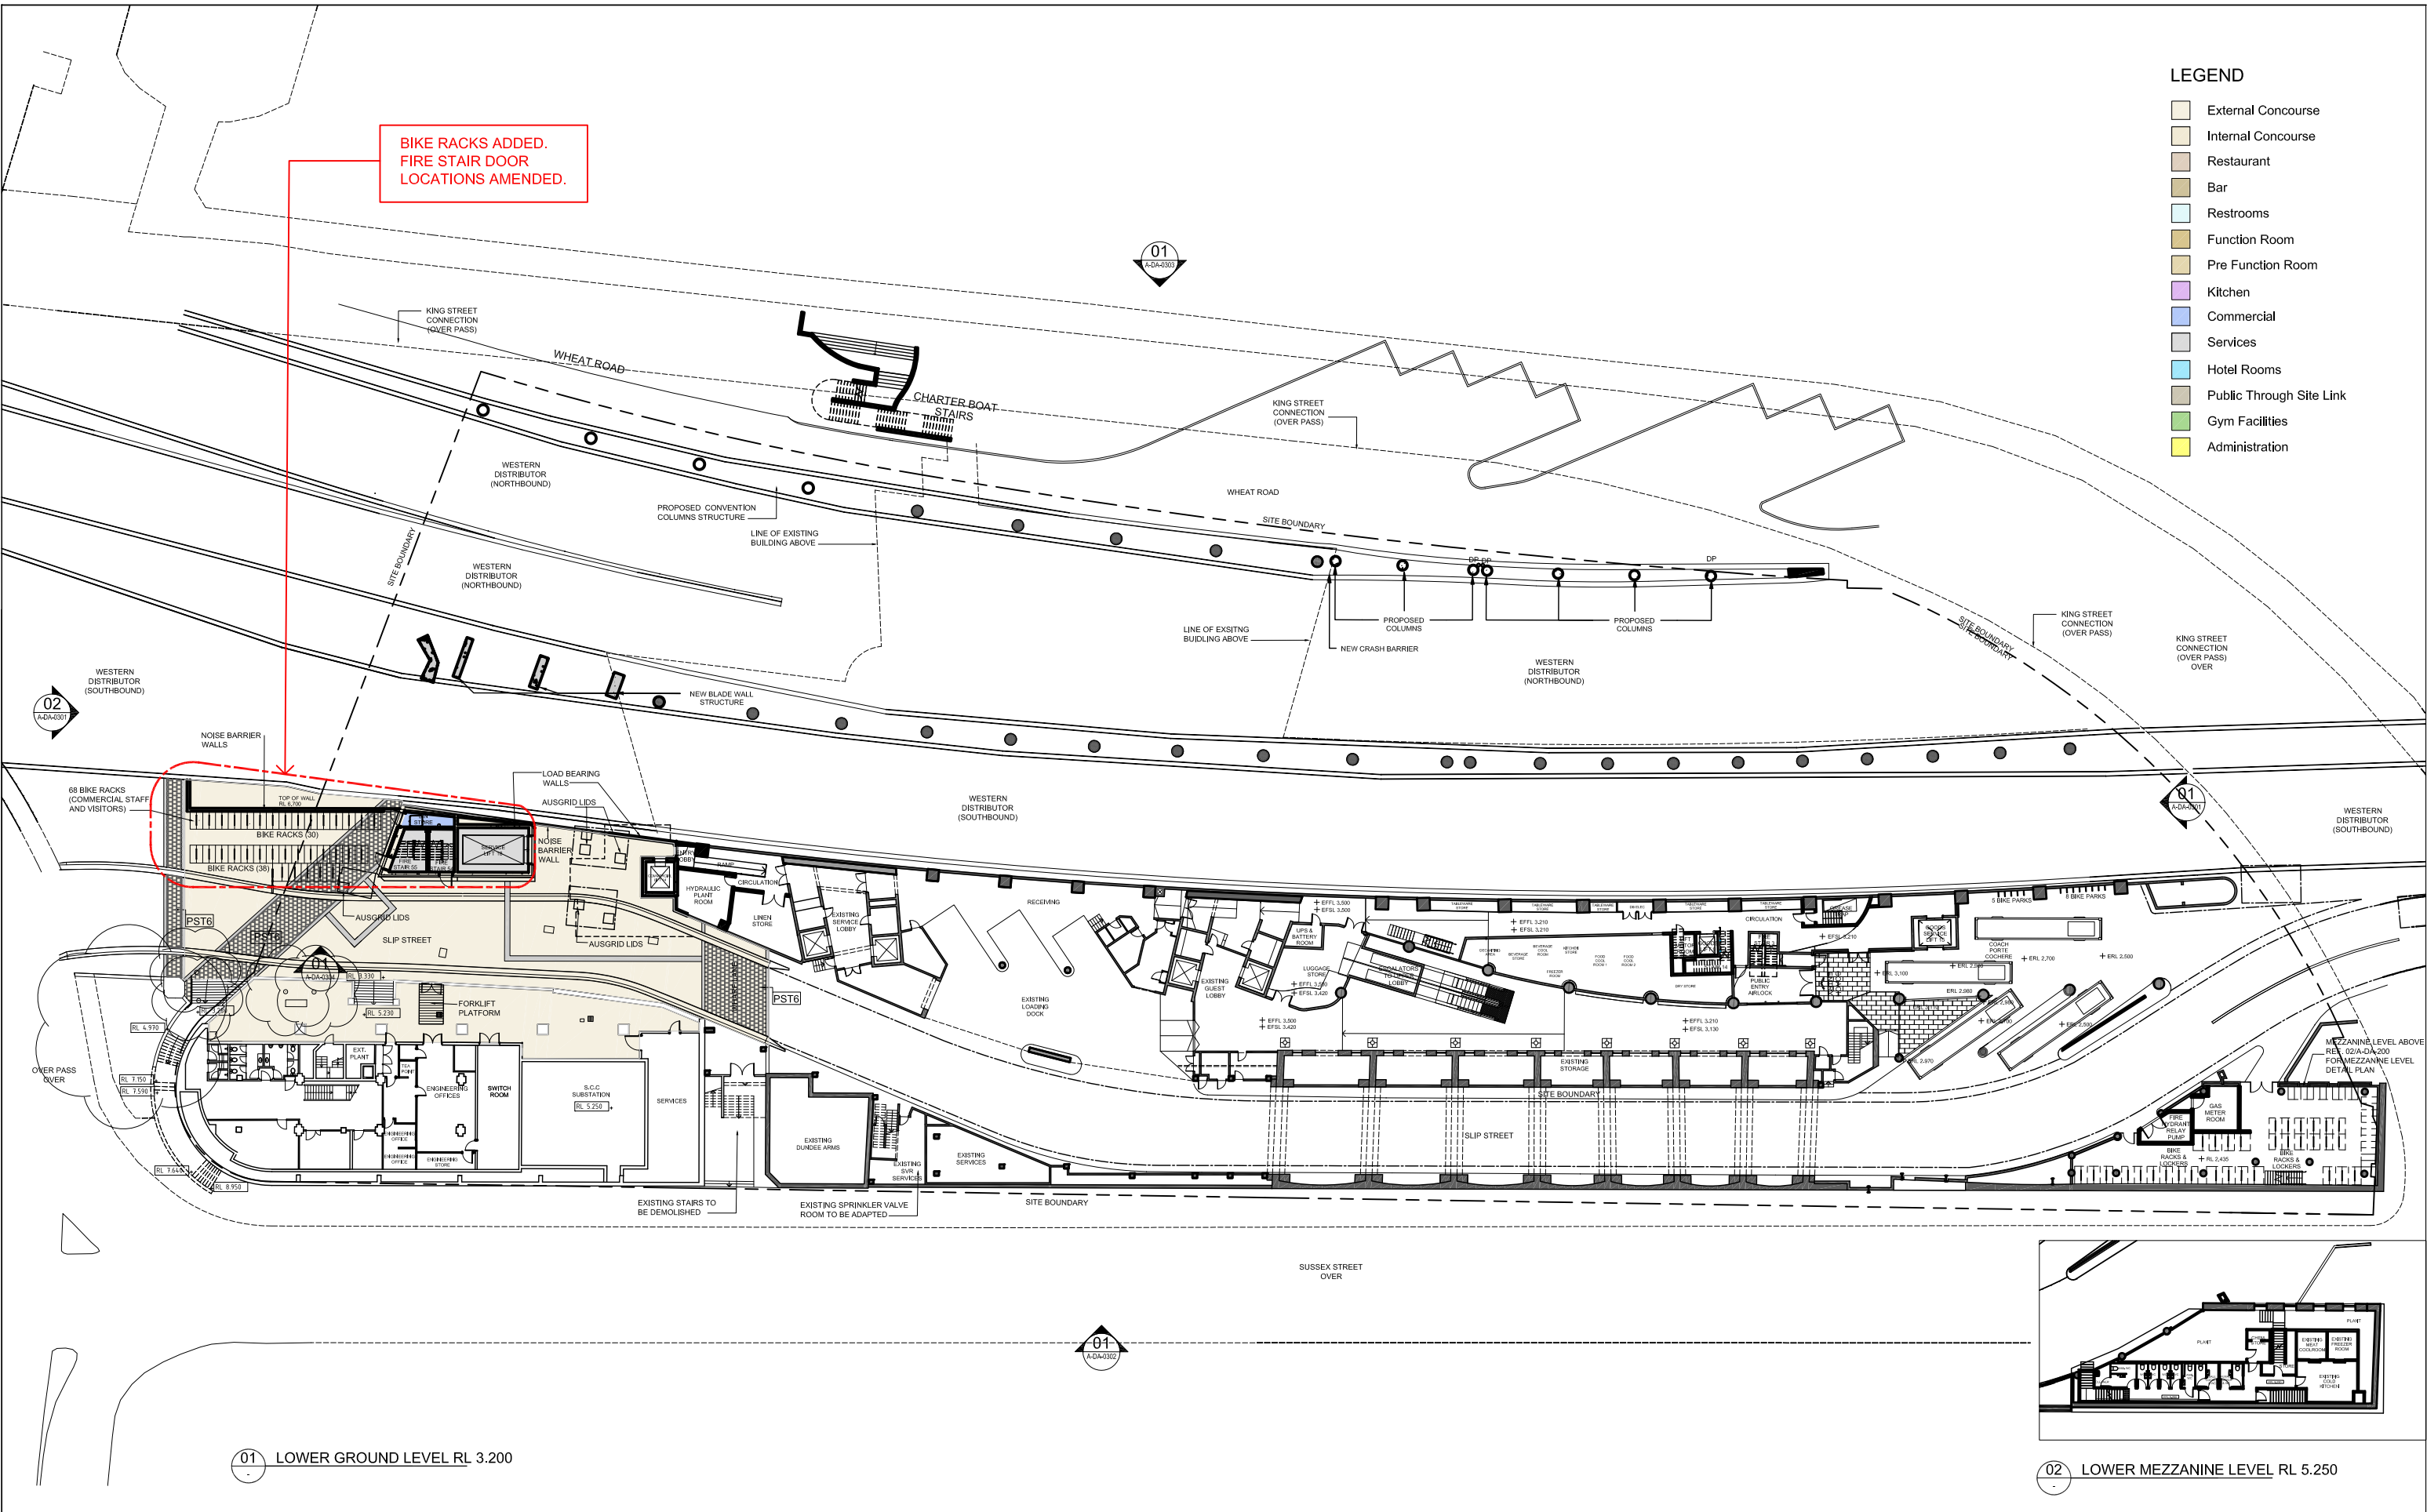

Q 19.03.2015 ISSUED FOR SECTION 96 (4)			RJ	ARCHITECTS: Cox Richardson Level 2, 204 Clarence Street, Sydney 2000 Australia Tel: +61 2 9267 9599 Fax: +61 2 9264 5844 Email: sydney@cox.com.au Architecture Planning Urban design Interiors design Health facility design Cox Architecture Pty Ltd ACN 002 538 891	PROJECT MANAGER: savills project management	APPLICANT: GL InvestmentCo Pty Ltd ATF GL No 1 Trust	161 SUSSEX STREET REDEVELOPMENT	Drawing Title: LOWER GROUND LEVEL PLAN	Drawing Number: A-DA-0200	REV: Q	
P 03.03.2015 DRAFT			RJ								
Q 04.04.2014 REVISED & ISSUED FOR SECTION 96			RJ								
N 05.02.2014 REVISED & ISSUED FOR SECTION 96			RJ								
M 15.05.2013 BIKE RACKS ADDED			RJ								
L 22.02.2013 EIR RESUBMISSION			RJ								
K 22.02.2013 ISSUE FOR INFORMATION			RJ								
REV DATE DESCRIPTION			BY								

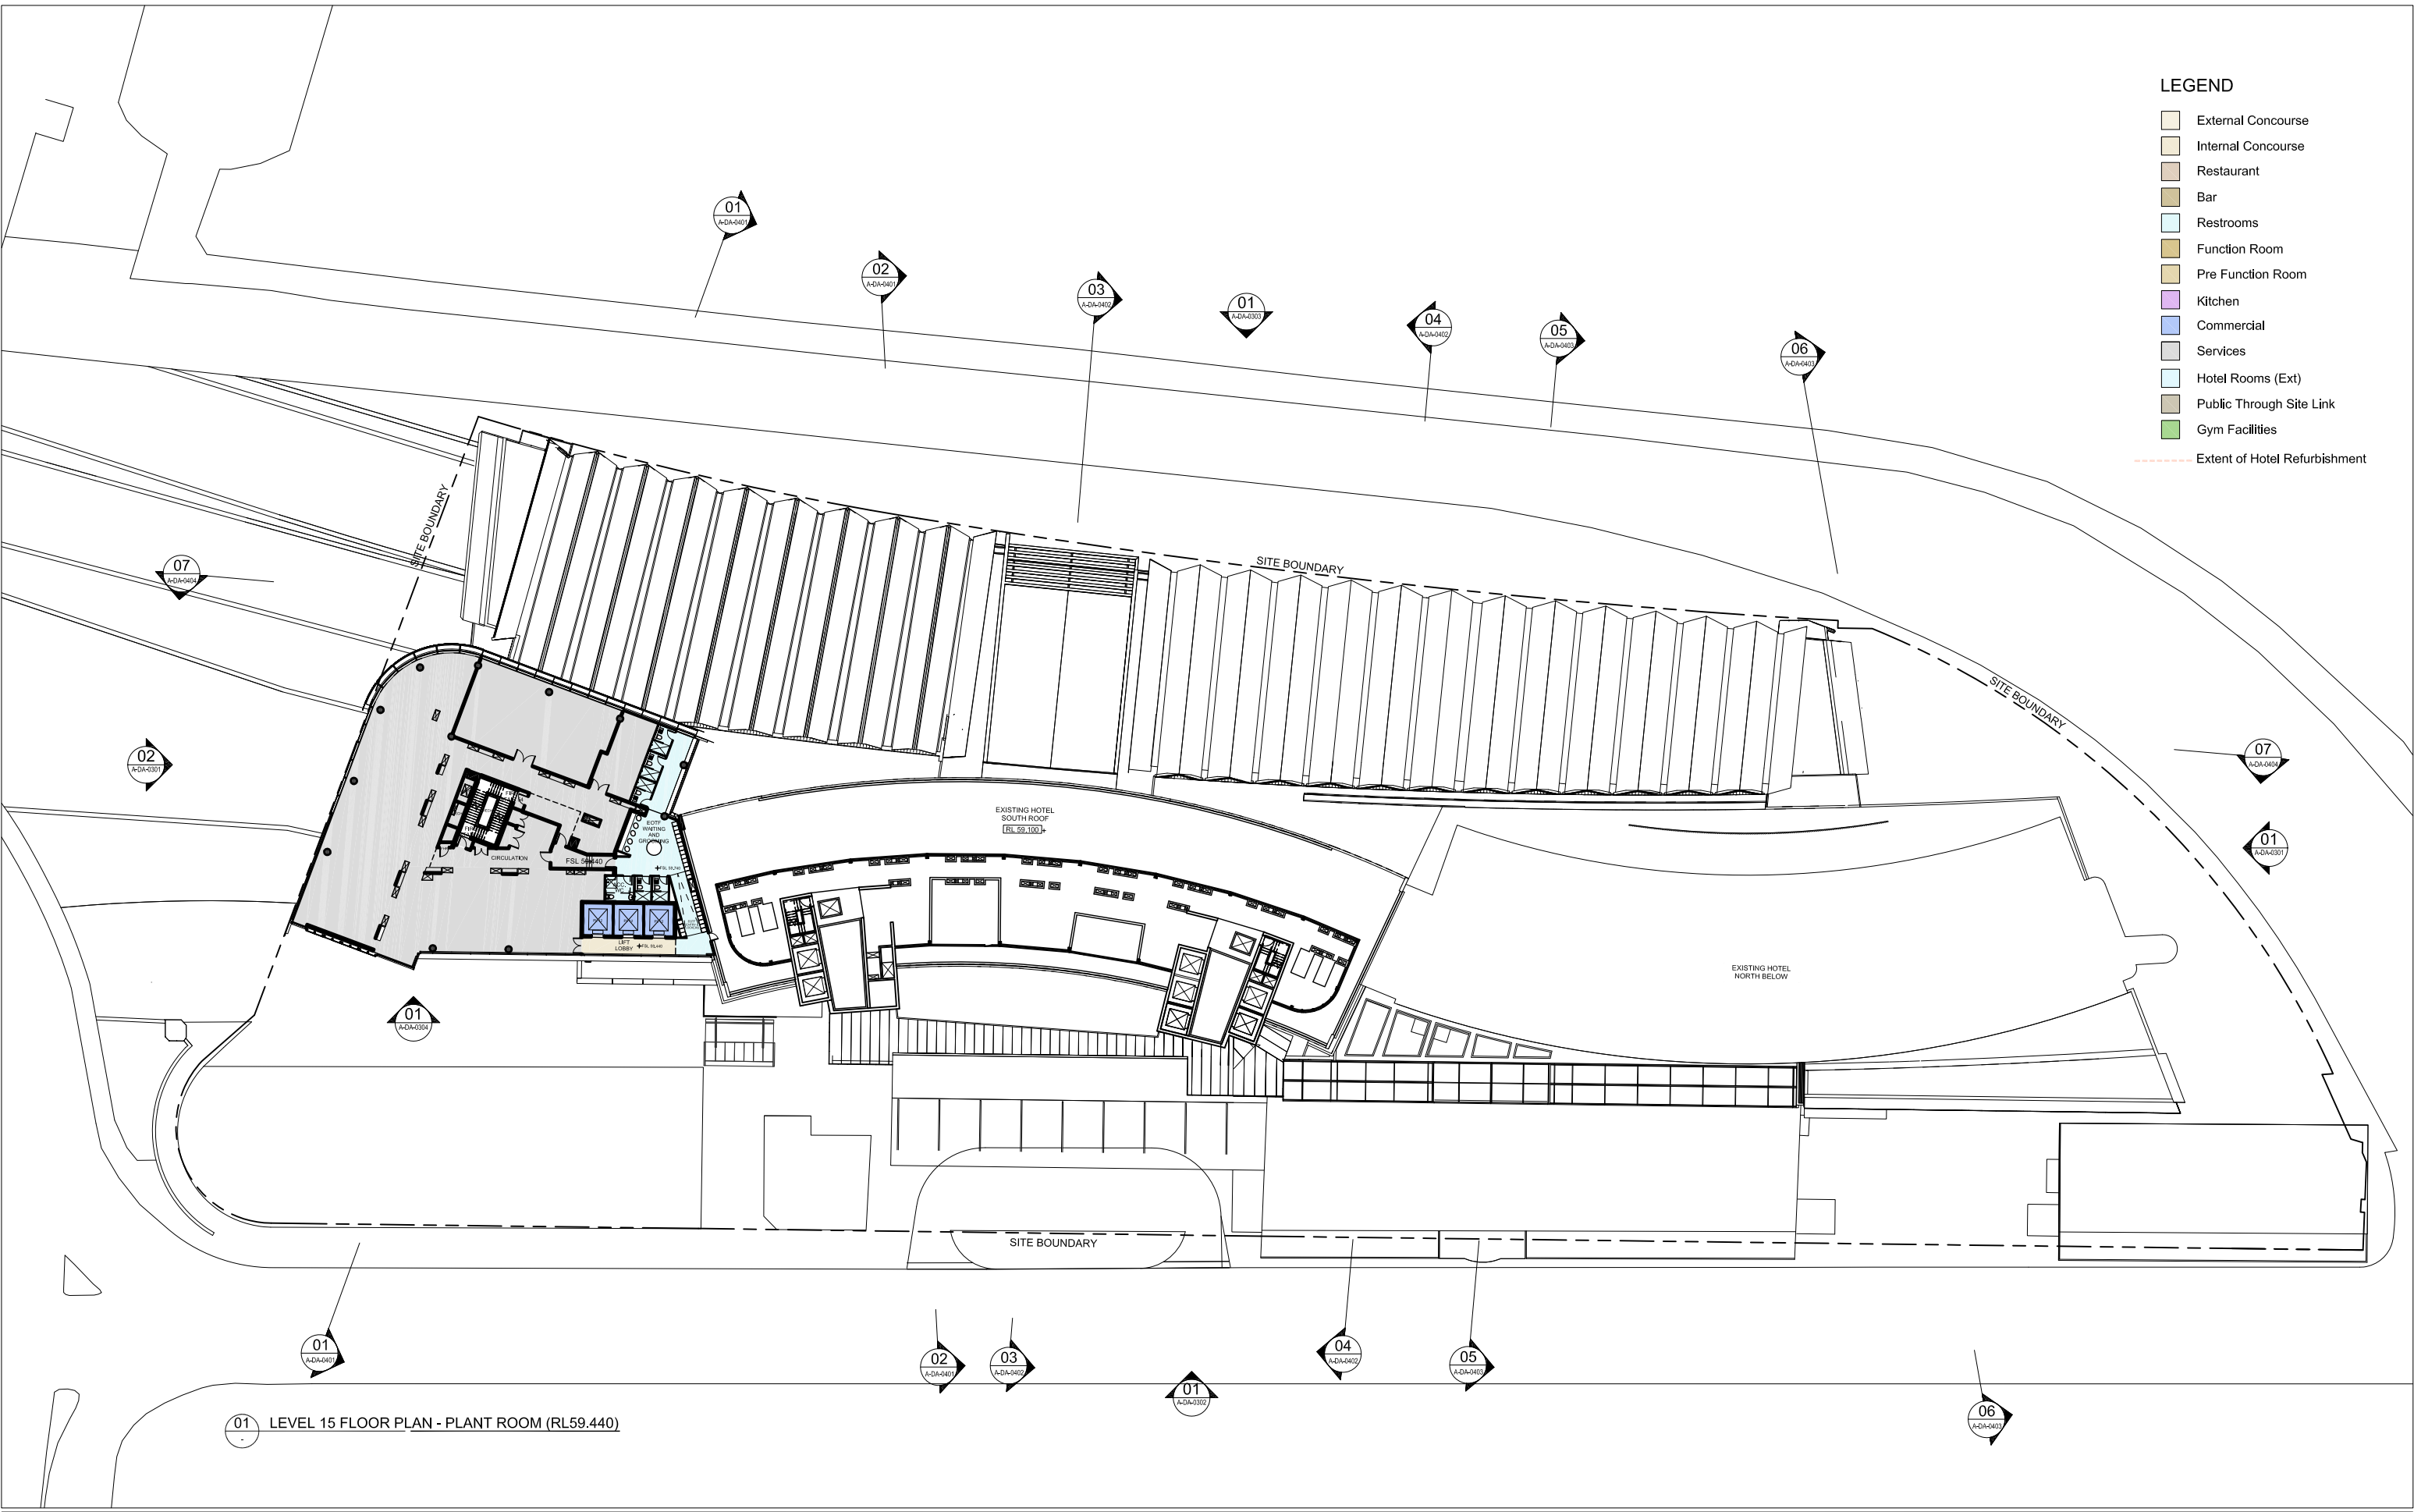

Q	04.04.2014	REVISED & ISSUED FOR SECTION 96	RJ
N	05.02.2014	REVISED & ISSUED FOR SECTION 96	RJ
N	15.05.2013	SHOWING ADDED	RJ
L	05.03.2013	END RESUBMISSION	RJ
K	15.02.2013	ISSUE FOR INFORMATION	RJ
J	15.02.2013	ISSUE FOR INFORMATION	RJ
REV	DATE	DESCRIPTION	BY

ARCHITECTS:
Cox Richardson
Level 2, 204 Clarence Street, Sydney 2000 Australia
Tel: +61 2 9267 9999 Fax: +61 2 9264 5844
Email: sydney@cox.com.au
Architecture Planning Urban design Interior design Health facility design
Cox Architecture Pty Ltd ACN 002 535 891




PROJECT MANAGER:
savills project management

APPLICANT:
GL InvestmentCo Pty Ltd ATF GL No 1 Trust

161 SUSSEX STREET REDEVELOPMENT

Drawing Title
LEVEL 15 - PLANT LEVEL PLAN
Drawing Number
A-DA-0208
Scale
1:200 @ A0

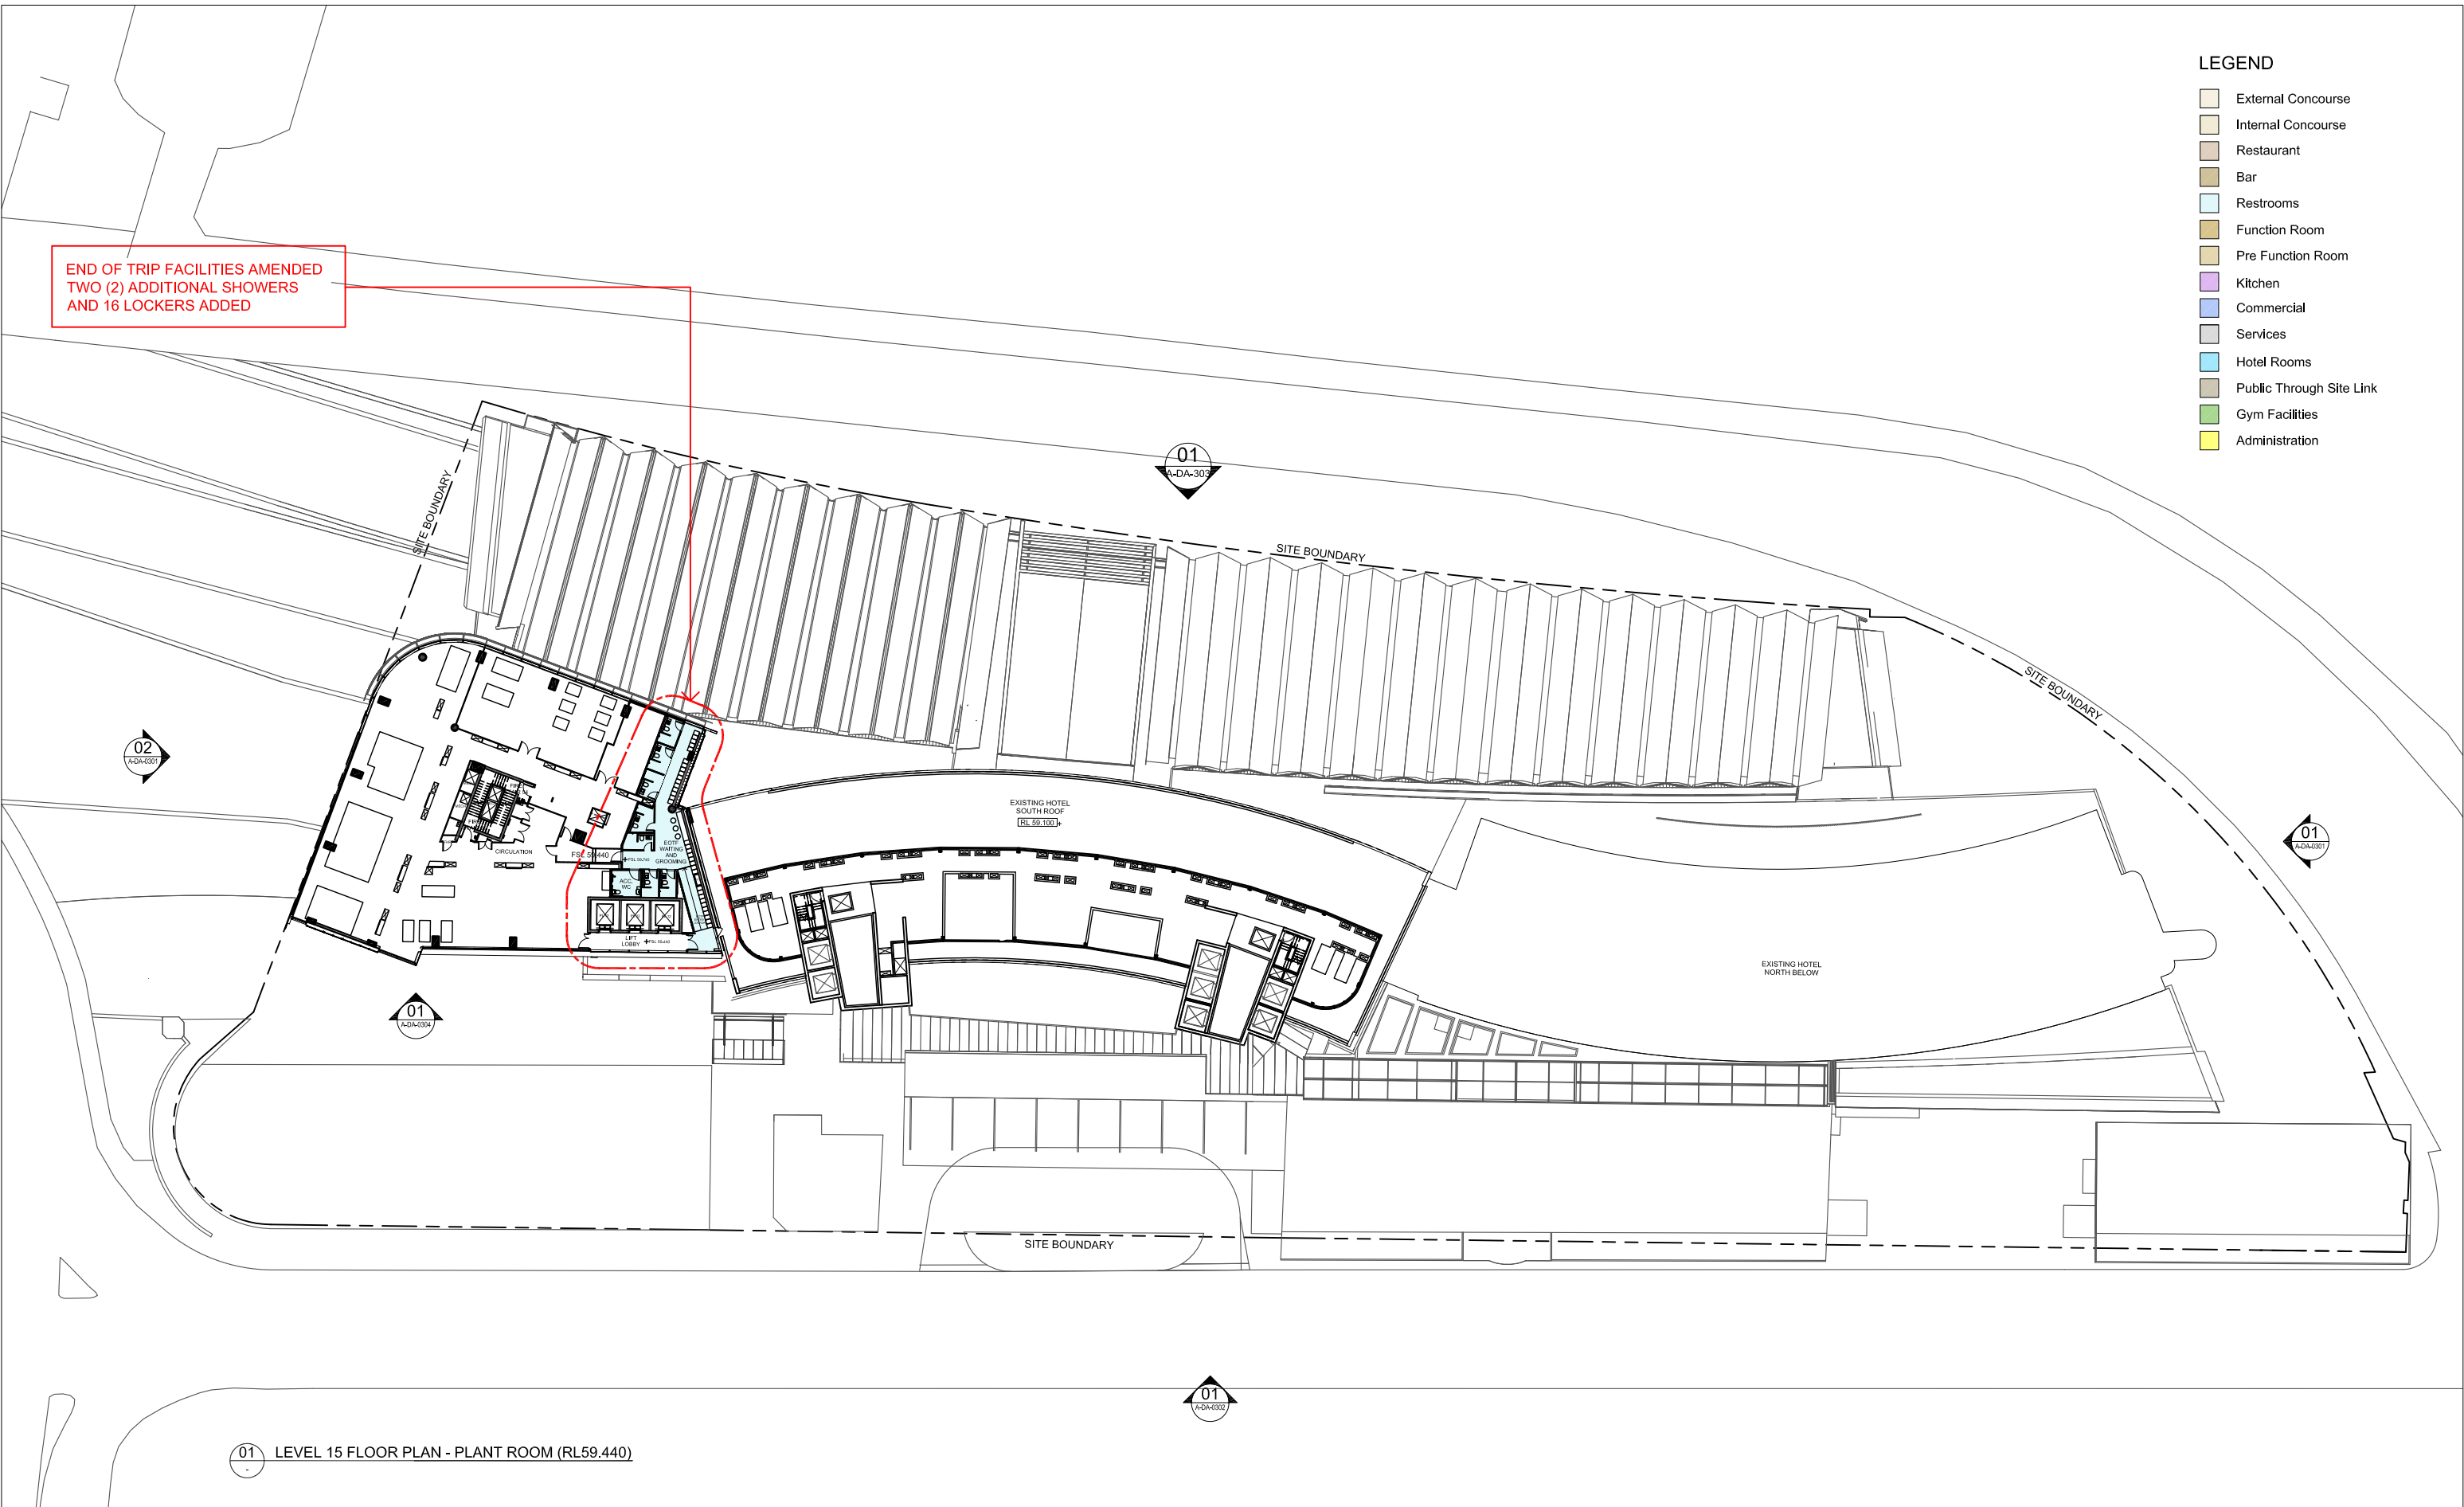

Q	19.03.2015	ISSUED FOR SECTION 96 (4)	RJ
P	03.03.2015	DRAFT	RJ
Q	04.04.2014	REVISED & ISSUED FOR SECTION 96	RJ
N	05.02.2014	REVISED & ISSUED FOR SECTION 96	RJ
N	15.05.2013	SHOWING ADDED	RJ
L	05.03.2013	END RESUBMISSION	RJ
K	15.02.2013	ISSUE FOR INFORMATION	RJ
J	15.02.2013	ISSUE FOR INFORMATION	RJ
REV	DATE	DESCRIPTION	BY

ARCHITECTS:
Cox Richardson
Level 2, 204 Clarence Street, Sydney 2000 Australia
Tel: +61 2 9267 9999 Fax: +61 2 9264 5844
Email: sydney@cox.com.au
Architecture Planning Urban design Interior design Health facility design
Cox Architecture Pty Ltd ACN 002 535 891



PROJECT MANAGER:
savills project management


APPLICANT:
GL InvestmentCo Pty Ltd ATF GL No 1 Trust

161 SUSSEX STREET REDEVELOPMENT


Drawing Title
LEVEL 15 - PLANT LEVEL PLAN
Drawing Number
A-DA-0208
Scale
1:200 @ A0





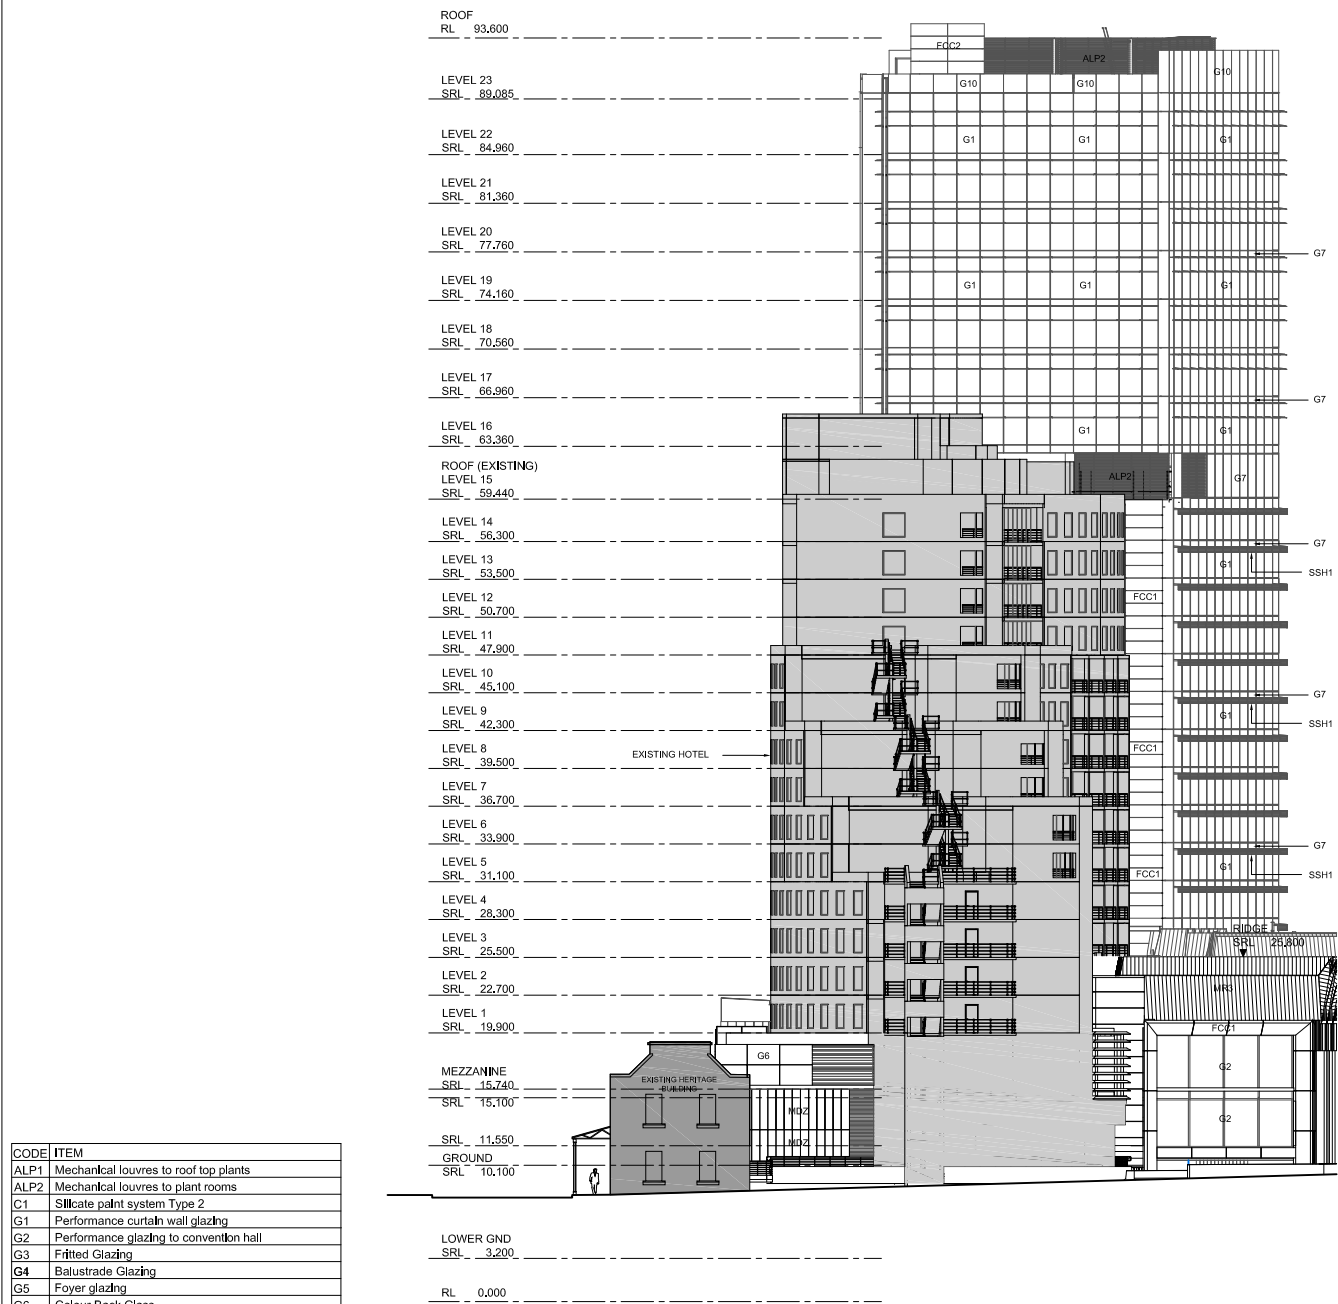

01 NORTH ELEVATION

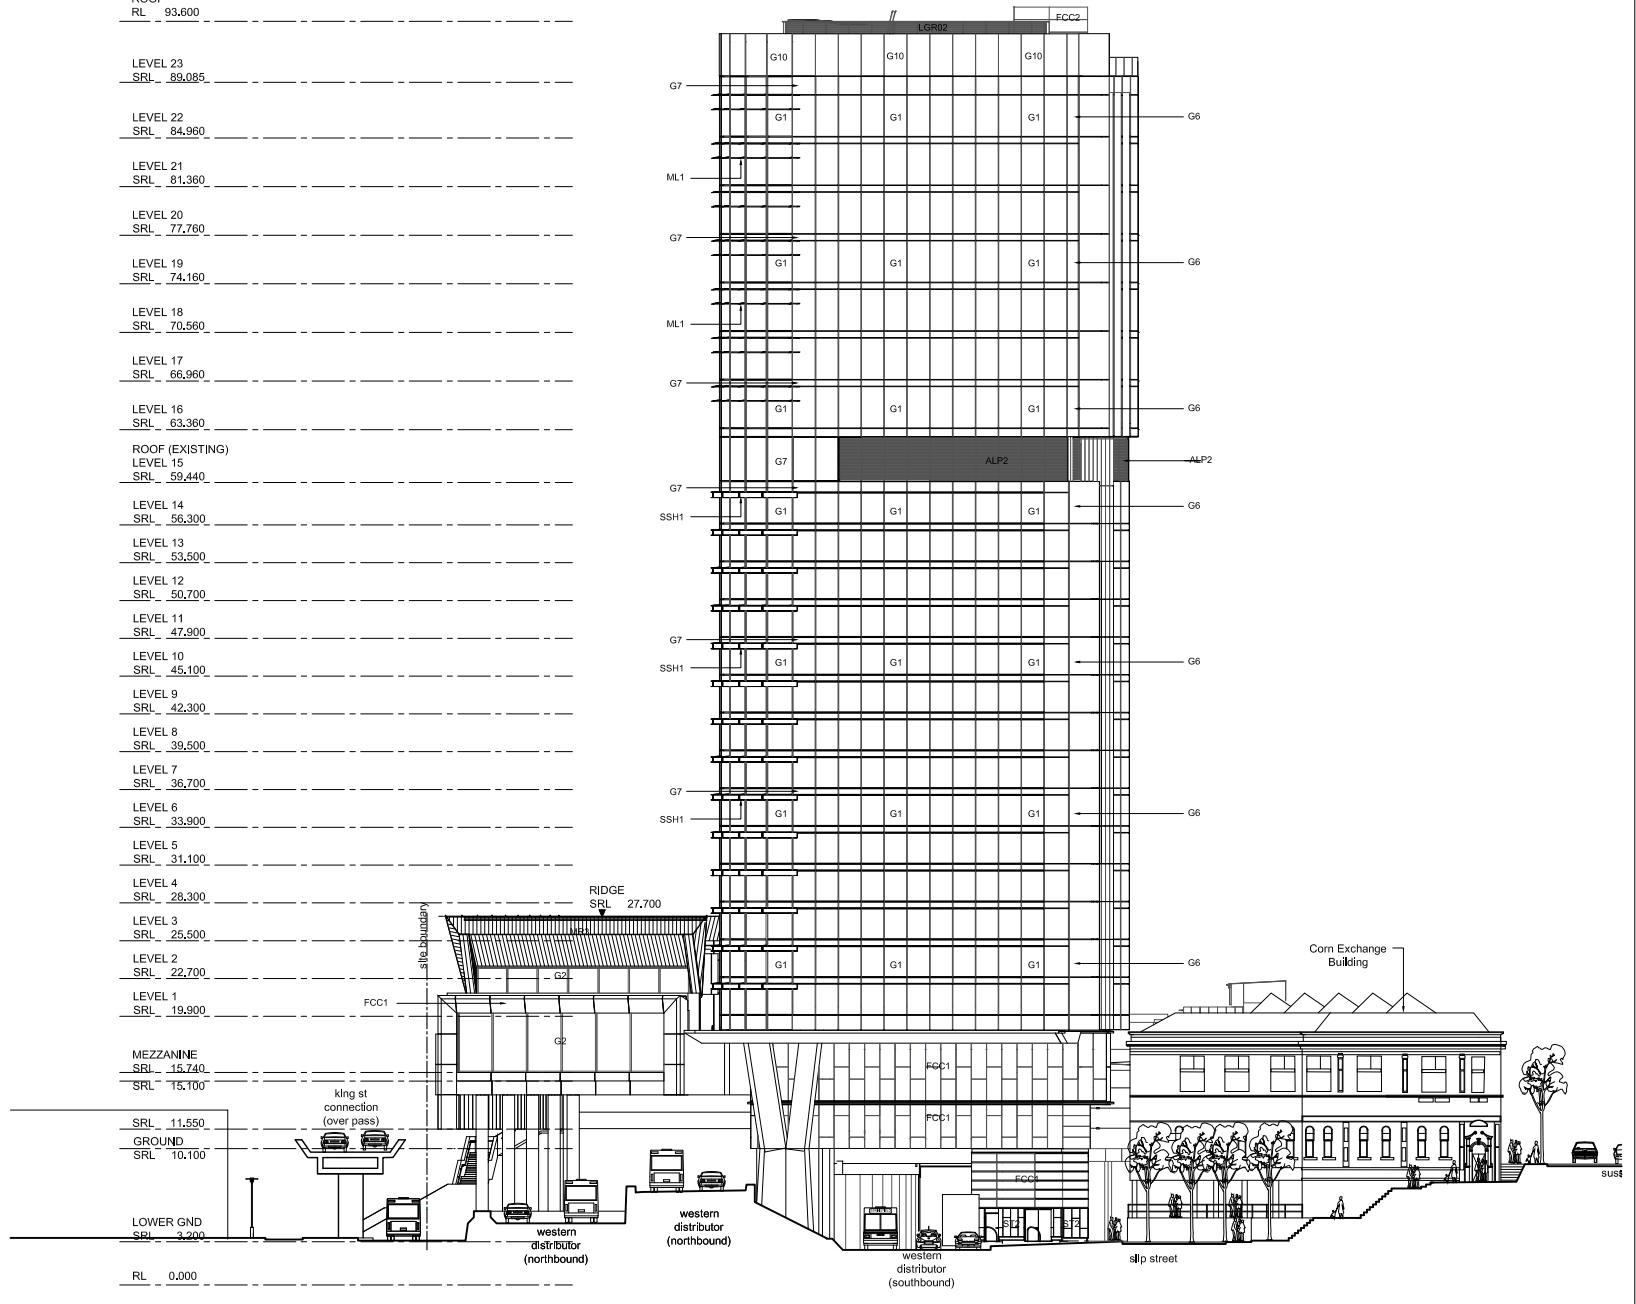

02 SOUTH ELEVATION

CODE	ITEM
ALP1	Mechanical louvers to roof top plants
ALP2	Mechanical louvers to plant rooms
G1	Performance curtain wall glazing
G2	Performance glazing to convention hall
G3	Fritted Glazing
G4	Balustrade Glazing
G5	Foyer glazing
G6	Colour Back Glass
G7	ShadowBox Glass -1
G8	ShadowBox Glass -2
G9	Colour back glass - dark blue
G10	Balustrade to Curtain Wall Glazing
FCO1	Equitone Paneling -1
FCO2	Equitone Paneling -2
MC1	Composite Aluminium Paneling - Colour 1
MC2	Composite Aluminium Paneling - Colour 2
MC3	Composite Aluminium Paneling - Colour 3
MC4	Composite Zinc Paneling - Natural
MD2	Zinc Cladding
ML1	Horizontal metal sun screen
ML2	Vertical metal sun screen
ML3	Vertical custom metal sun screen
MR2	Metal roof sheeting
MR3	Metal roof sheeting
MR4	Metal roof sheeting
PC1	Precast Concrete
PX1	Powdercoating type 1
SSH1	Sun Shade -Type 1
ST1	Sandstone Cladding
ST2	Basalt Cladding


L	04.04.2014	REVISED & ISSUED FOR SECTION 96
K	05.02.2014	REVISED & ISSUED FOR SECTION 96
J	05.03.2013	ISSUE FOR INFORMATION
H	22.02.2013	ISSUE FOR INFORMATION
G	15.02.2013	ISSUE FOR INFORMATION
REV	DATE	DESCRIPTION

ARCHITECTS	Cox Richardson Level 2, 204 Clarence Street, Sydney 2000 Australia Tel: 012 5087 5599 Fax: 012 5084 5844 Email: sydney@cox.com.au
PROJECT MANAGER	savills project management
APPLICANT	GL InvestmentCo Pty Ltd ATF GL No 1 Trust
OPERATOR	FOUR POINTS BY ORATION Sydney Darling Harbour


161 SUSSEX STREET REDEVELOPMENT

Drawing Title	NORTH & SOUTH ELEVATION
Drawing Number	A-D4-0301
REV	L
Scale	1:200 @ A0

0 2 4 6 8 10 20m

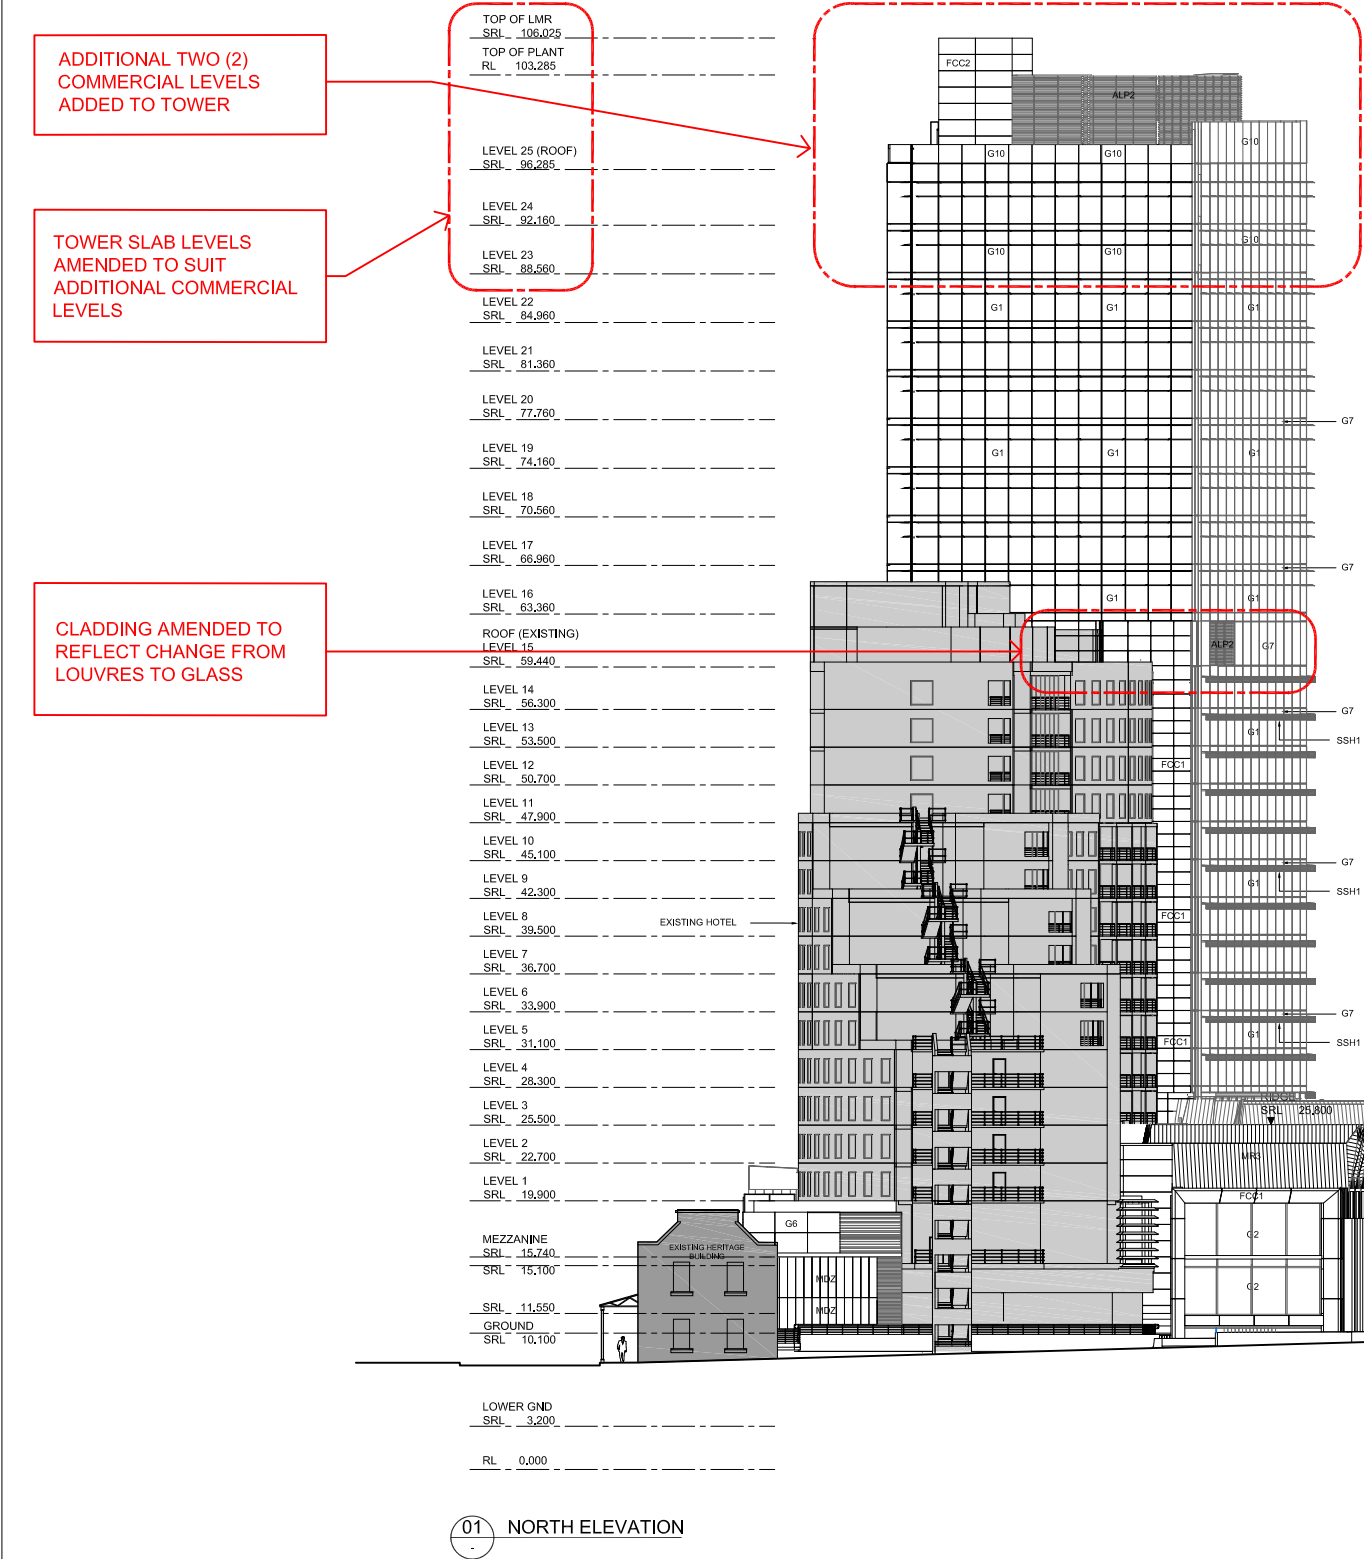

01 NORTH ELEVATION

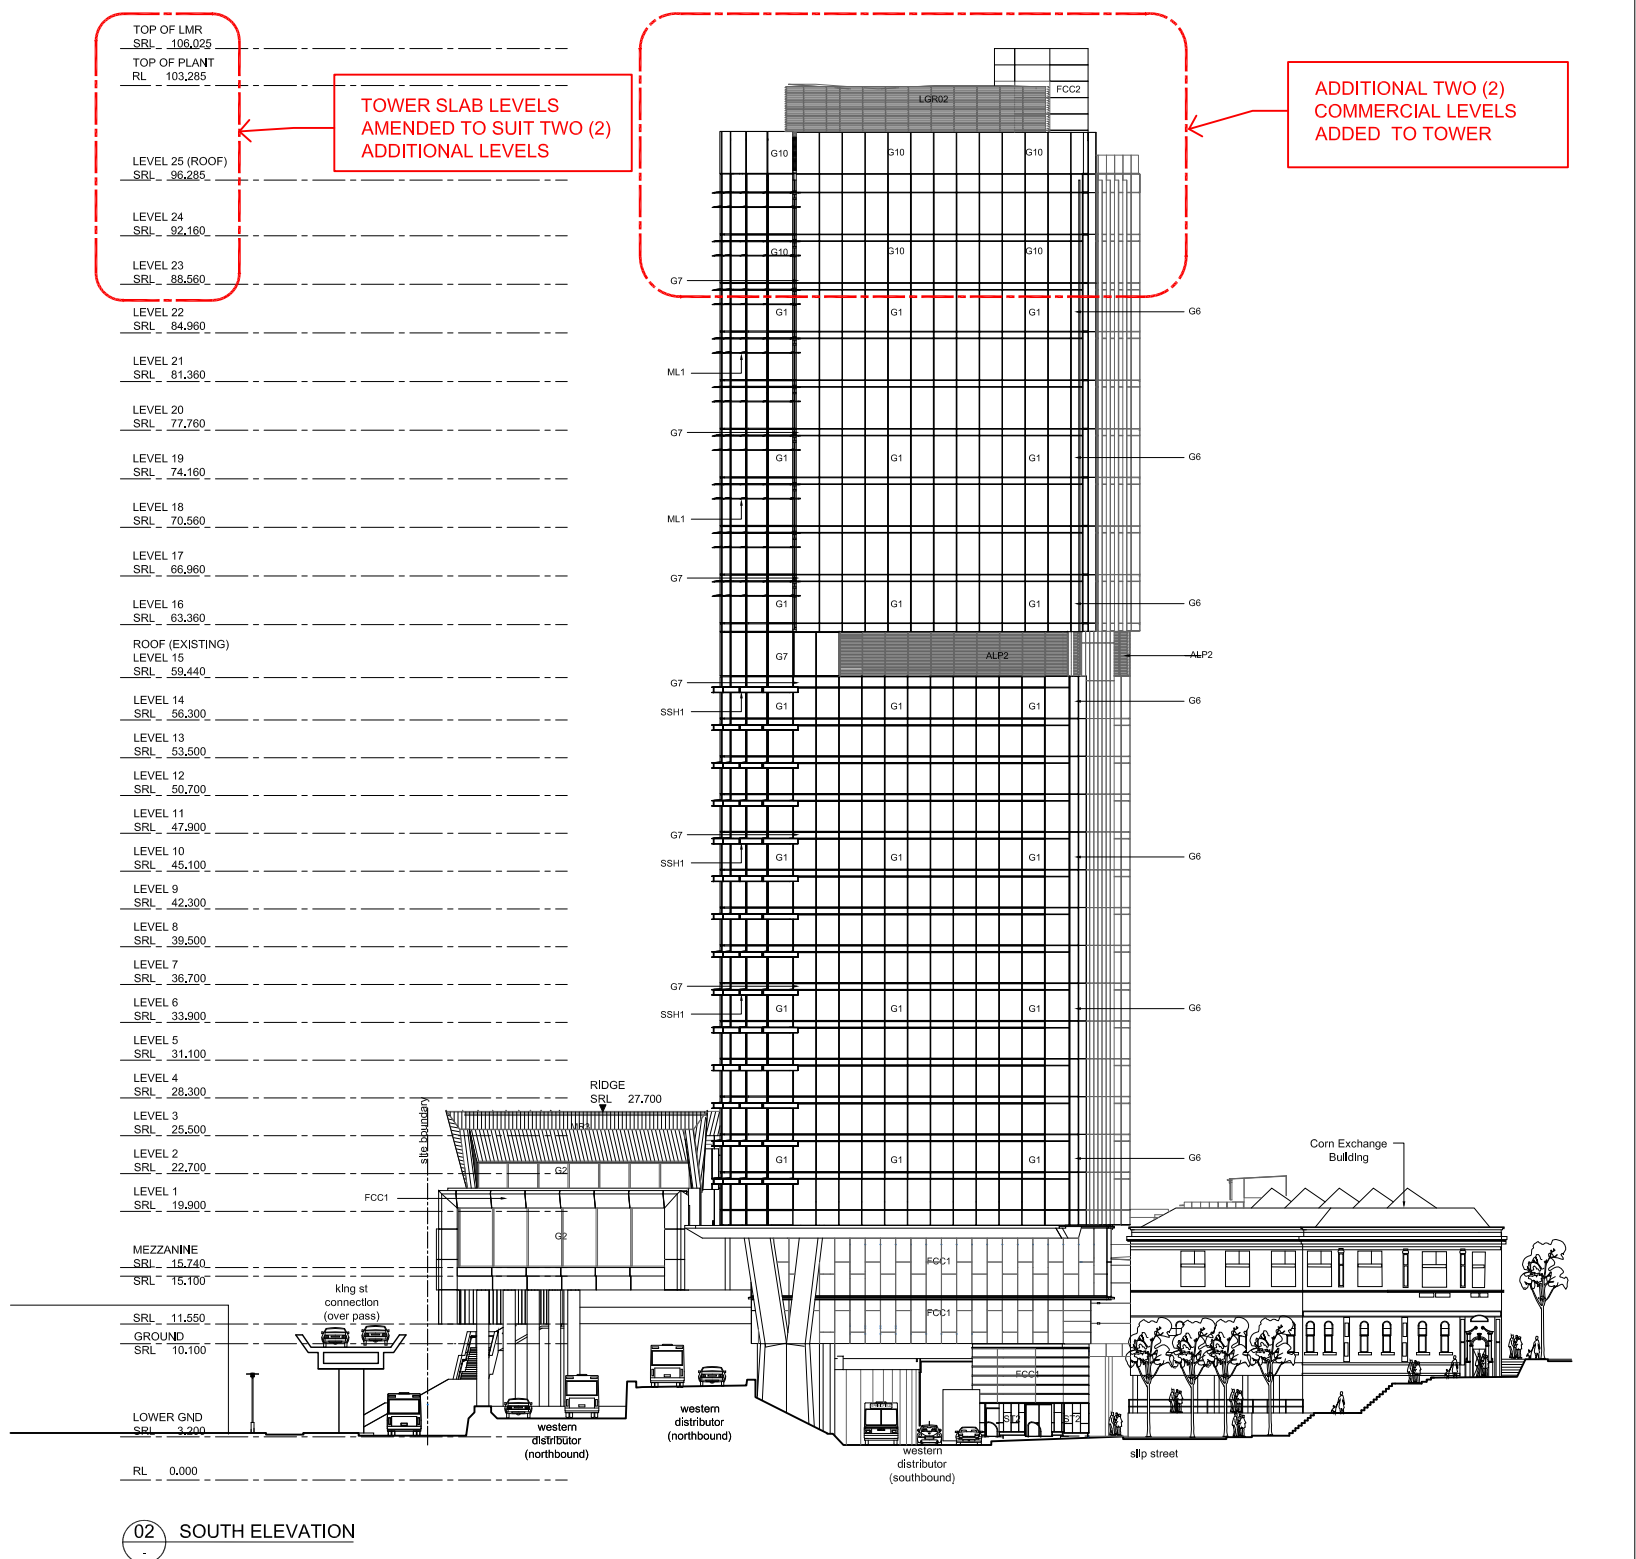

02 SOUTH ELEVATION

CODE	ITEM
ALP1	Mechanical louvers to roof top plants
ALP2	Mechanical louvers to plant rooms
G1	Performance curtain wall glazing
G2	Performance glazing to convention hall
G3	Fritted Glazing
G4	Balustrade Glazing
G5	Foyer glazing
G6	Colour Back Glass
G7	ShadowBox Glass -1
G8	ShadowBox Glass -2
G9	Colour back glass - dark blue
G10	Balustrade to Curtain Wall Glazing
FCO1	Equitone Paneling -1
FCO2	Equitone Paneling -2
MC1	Composite Aluminium Paneling - Colour 1

CODE	ITEM
MC2	Composite Aluminium Paneling - Colour 2
MC3	Composite Aluminium Paneling - Colour 3
MC4	Composite Zinc Paneling - Natural
MD2	Zinc Cladding
ML1	Horizontal metal sun screen
ML2	Vertical metal sun screen
ML3	Vertical custom metal sun screen
MR2	Metal roof sheeting
MR3	Metal roof sheeting
MR4	Metal roof sheeting
PC1	Precast Concrete
PX1	Powdercoating type 1
SSH1	Sun Shade -Type 1
ST1	Sandstone Cladding
ST2	Basalt Cladding

N	19.03.2015	ISSUED FOR SECTION 96 (A)
M	03.03.2015	DRAFT
L	04.04.2014	REVISED & ISSUED FOR SECTION 96
K	05.02.2014	REVISED & ISSUED FOR SECTION 96
J	05.03.2013	ISSUE FOR INFORMATION
H	22.02.2013	ISSUE FOR INFORMATION
G	15.02.2013	ISSUE FOR INFORMATION
REV	DATE	DESCRIPTION

ARCHITECTS	Cox Richardson Level 2, 204 Clarence Street, Sydney 2000 Australia Tel: 012 5087 5599 Fax: 012 5084 5844 Email: sydney@cox.com.au
PROJECT MANAGER	savills project management
APPLICANT	GL InvestmentCo Pty Ltd ATF GL No 1 Trust
OPERATOR	FOUR POINTS BY ORATION Sydney Darling Harbour

161 SUSSEX STREET REDEVELOPMENT

Drawing Title	NORTH & SOUTH ELEVATION
Drawing Number	A-D4-0301
REV	N
Scale	1:200 @ A0



