


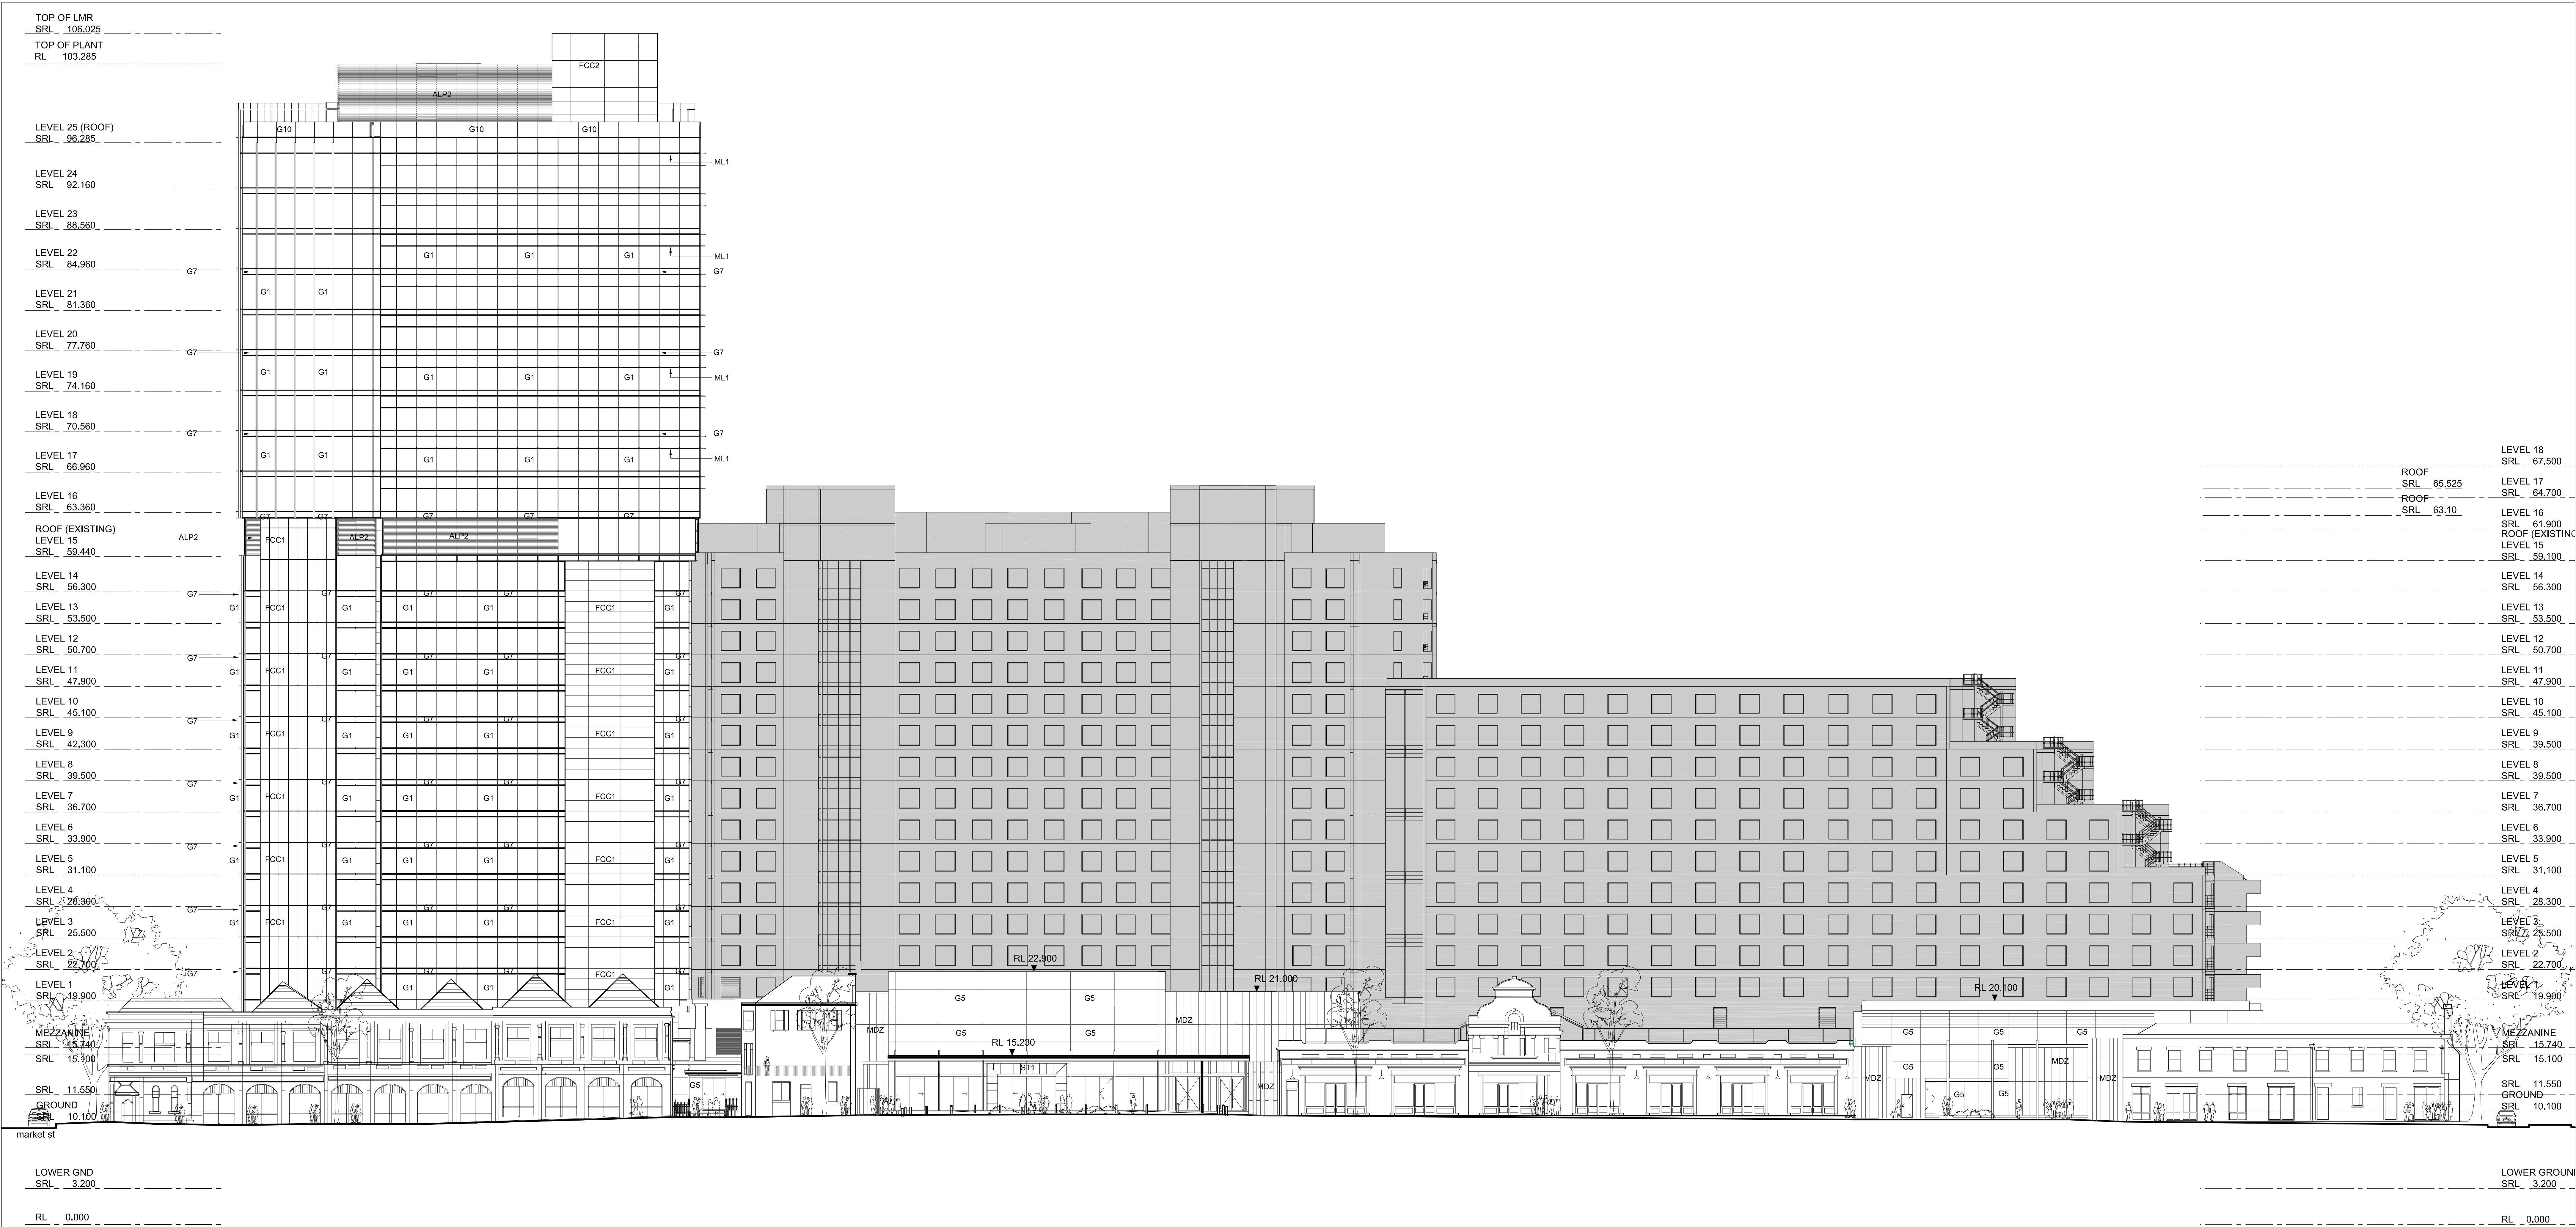

CODE	ITEM
ALP1	Mechanical louvers to roof top plants
ALP2	Mechanical louvers to plant rooms
C1	Silicate paint system Type 2
G1	Performance curtain wall glazing
G2	Performance glazing to convention hall
G3	Fritted Glazing
G4	Balustrade Glazing
G5	Foyer glazing
G6	Colour Back Glass
G7	ShadowBox Glass -1
G8	ShadowBox Glass -2
G9	Colour back glass - dark blue
G10	Balustrade to Curtain Wall Glazing
FCC1	Equitone Panelling -1
FCC2	Equitone Panelling -2
MC1	Composite Aluminium Panelling - Colour 1

CODE	ITEM
MC2	Composite Aluminium Panelling - Colour 2
MC3	Composite Aluminium Panelling - Colour 3
MC4	Composite Zinc Panelling - Natural
MDZ	Zinc Cladding
ML1	Horizontal metal sun screen
ML2	Vertical metal sun screen
ML3	Vertical custom metal sun screen
MR2	Metal roof sheeting
MR3	Metal roof sheeting
MR4	Metal roof sheeting
PC1	Precast Concrete
PX1	Powdercoating type 1
SSH1	Sun Shade -Type 1
ST1	Sandstone Cladding
ST2	Basalt Cladding

REV	DATE	DESCRIPTION	BY
R	08.07.2015	ISSUED FOR SECTION 96 (4)	RJ
O	04.06.2015	ISSUED FOR SECTION 96 (5)	RJ
P	01.04.2015	ISSUED FOR SECTION 96	RJ
N	19.03.2015	ISSUED FOR SECTION 96 (4)	RJ
M	03.03.2015	DRAFT	RJ
L	28.07.2014	REVISED & ISSUED FOR SECTION 96	RJ
K	04.04.2014	REVISED & ISSUED FOR SECTION 96	RJ

ARCHITECTS: **Cox Richardson**
Level 2, 204 Clarence Street, Sydney 2000 Australia
Tel: 612 9267 9599 Fax: 612 9264 5844
Email: sydney@cox.com.au

Architecture Planning Urban design Interior design Health facility design
Cox Architecture Pty Ltd ACN 002 535 891



PROJECT MANAGER: **savills** project management

APPLICANT: **GL InvestmentCo Pty Ltd ATF GL No 1 Trust**

161 SUSSEX STREET REDEVELOPMENT

Drawing Title
EAST ELEVATION

Drawing Number
A-DA-0302
Scale
1:200 @ A0

REV.
R

