



TURNSTILE BUILDING GROUND PLAN



TURNSTILE BUILDING ROOF PLAN

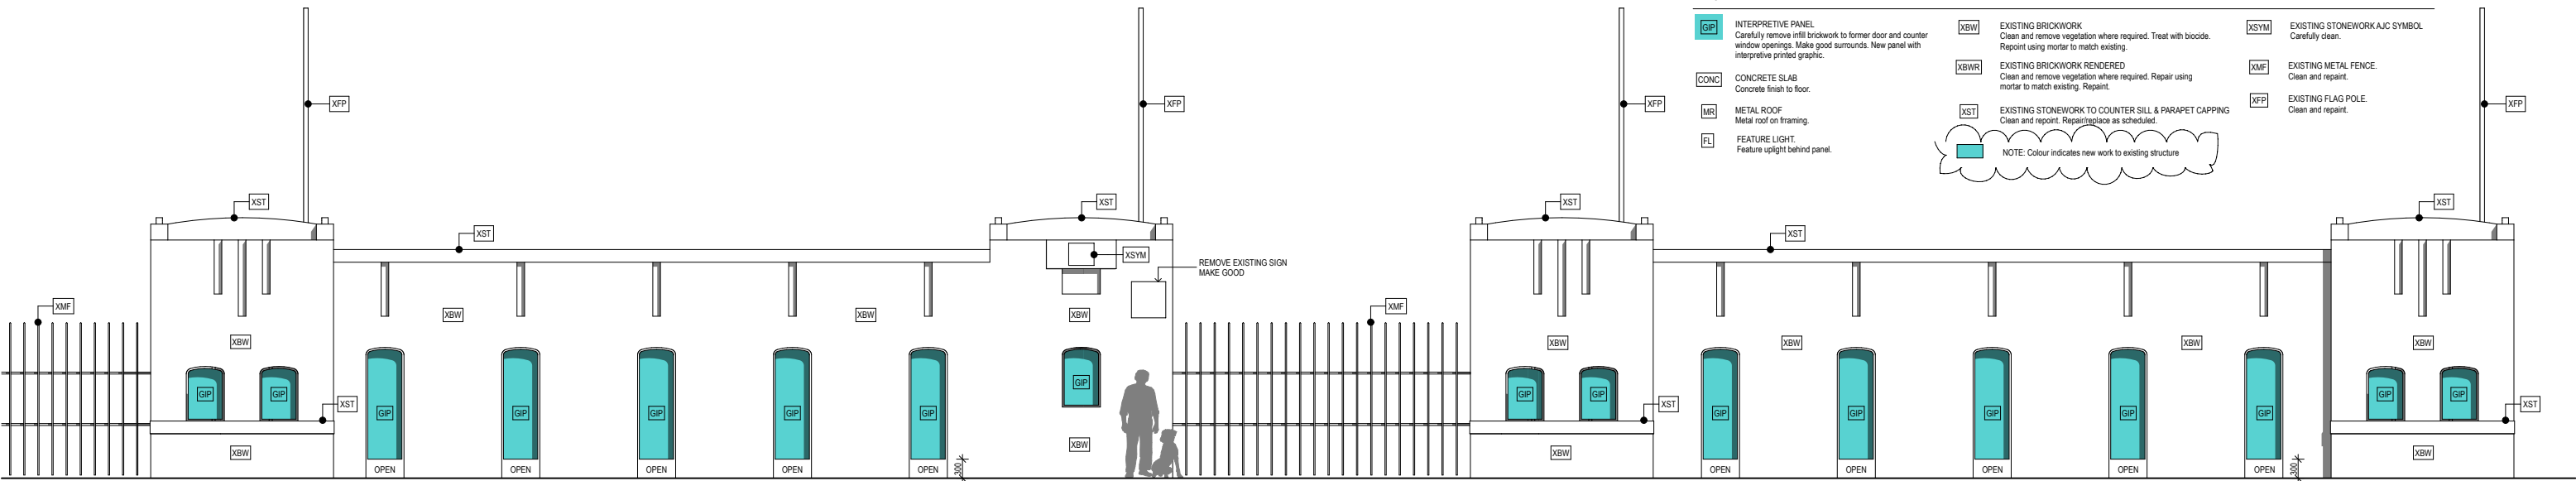

TURNSTILE BUILDING FRONT ELEVATION

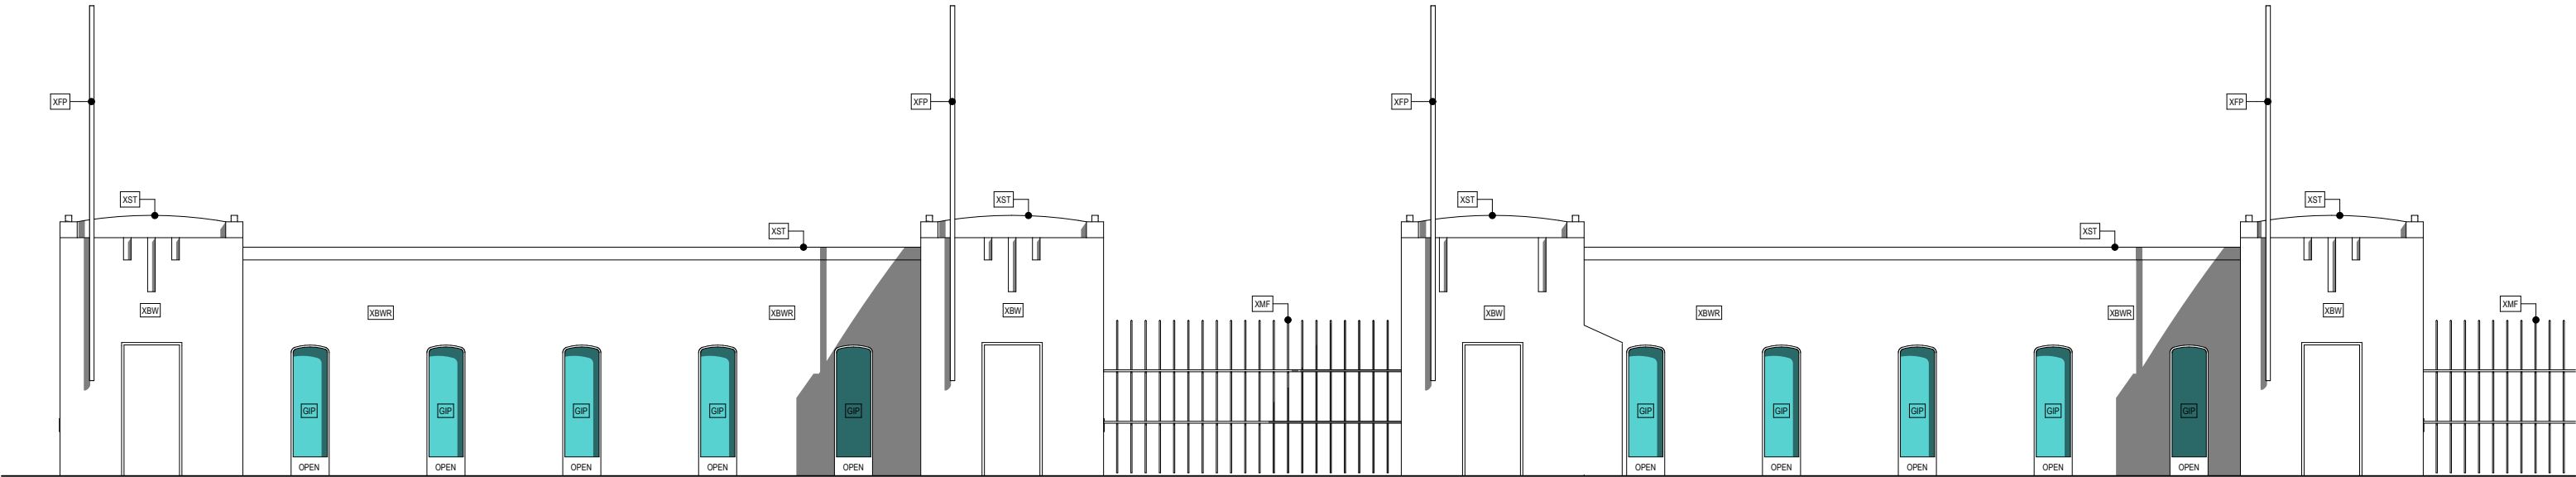

TURNSTILE BUILDING REAR ELEVATION

LEGEND

- GIP** INTERPRETIVE PANEL
Carefully remove infill brickwork to former door and counter window openings. Make good surrounds. New panel with interpretive printed graphic.
- CONC** CONCRETE SLAB
Concrete finish to floor.
- MR** METAL ROOF
Metal roof on framing.
- FL** FEATURE LIGHT.
Feature uplight behind panel.
- XBW** EXISTING BRICKWORK
Clean and remove vegetation where required. Treat with biocide. Repoint using mortar to match existing.
- XBWR** EXISTING BRICKWORK RENDERED
Clean and remove vegetation where required. Repair using mortar to match existing. Repaint.
- XST** EXISTING STONEMWORK TO COUNTER SILL & PARAPET CAPPING
Clean and report. Repair/replace as scheduled.
- XSYM** EXISTING STONEMWORK A/C SYMBOL
Carefully clean.
- XMF** EXISTING METAL FENCE.
Clean and repaint.
- XFP** EXISTING FLAG POLE.
Clean and repaint.

NOTE: Colour indicates new work to existing structure

DATE	REV	NOTES :	NOTES:	STRUCTURAL & CIVIL ENGINEER	ELECTRICAL, MECHANICAL & HYDRAULIC ENGINEER	FACADE CONSULTANT	PCA	CLIENT:	PROJECT :	ARCHITECT	DRAWING TITLE	DRAWN BY
22.05.12	A	PROJECT APPLICATION ISSUE	Do not scale off drawings. Use figured dimensions only. Report any discrepancies to the architect. These designs, plans, specifications and the copyright therein are the property of Tonkin Zulaikha Greer Architects Pty Ltd, and must not be reproduced or copied wholly or in part without written permission of Tonkin Zulaikha Greer Architects Pty Ltd.	BROWN CONSULTING T (02) 9004 8855	WSP T (02) 8907 0900	AECOM T (02) 8934 0564	CITY PLAN SERVICES T (02) 9270 3500	AUSTRALIAN TURF CLUB LTD T (02) 9663 8400	ROYAL RANDWICK RACECOURSE HOTEL	TONKIN ZULAIKHA GREER ARCHITECTS 117 Reservoir Street Surry Hills, NSW 2010 ABN: 46002722349 P: (02) 9215 4900 F: (02) 9215 4901 EMAIL jim@tzg.com.au	TURNSTILE BUILDING	JB
12.06.12	B	COLOUR ADDED TO INDICATE GLASS INTERPRETIVE PANELS		QUANTITY SURVEYOR SLATTERY AUSTRALIA PTY LTD T (02) 9423 8850	TRAFFIC ENGINEER PARKING CONSULTANTS INTERNATIONAL T (02) 9968 1844	FIRE ENGINEER RAW FIRE T (02) 9299 6605	TOWN PLANNER URBIS T (02) 8223 9900					
SCALES 1:50/A1 1:100/A3												CHECKED JC
PHASE PA DRAWING NO A-8000												DATE MAY 2012
												REVISION B

PRELIMINARY 12/06/12