



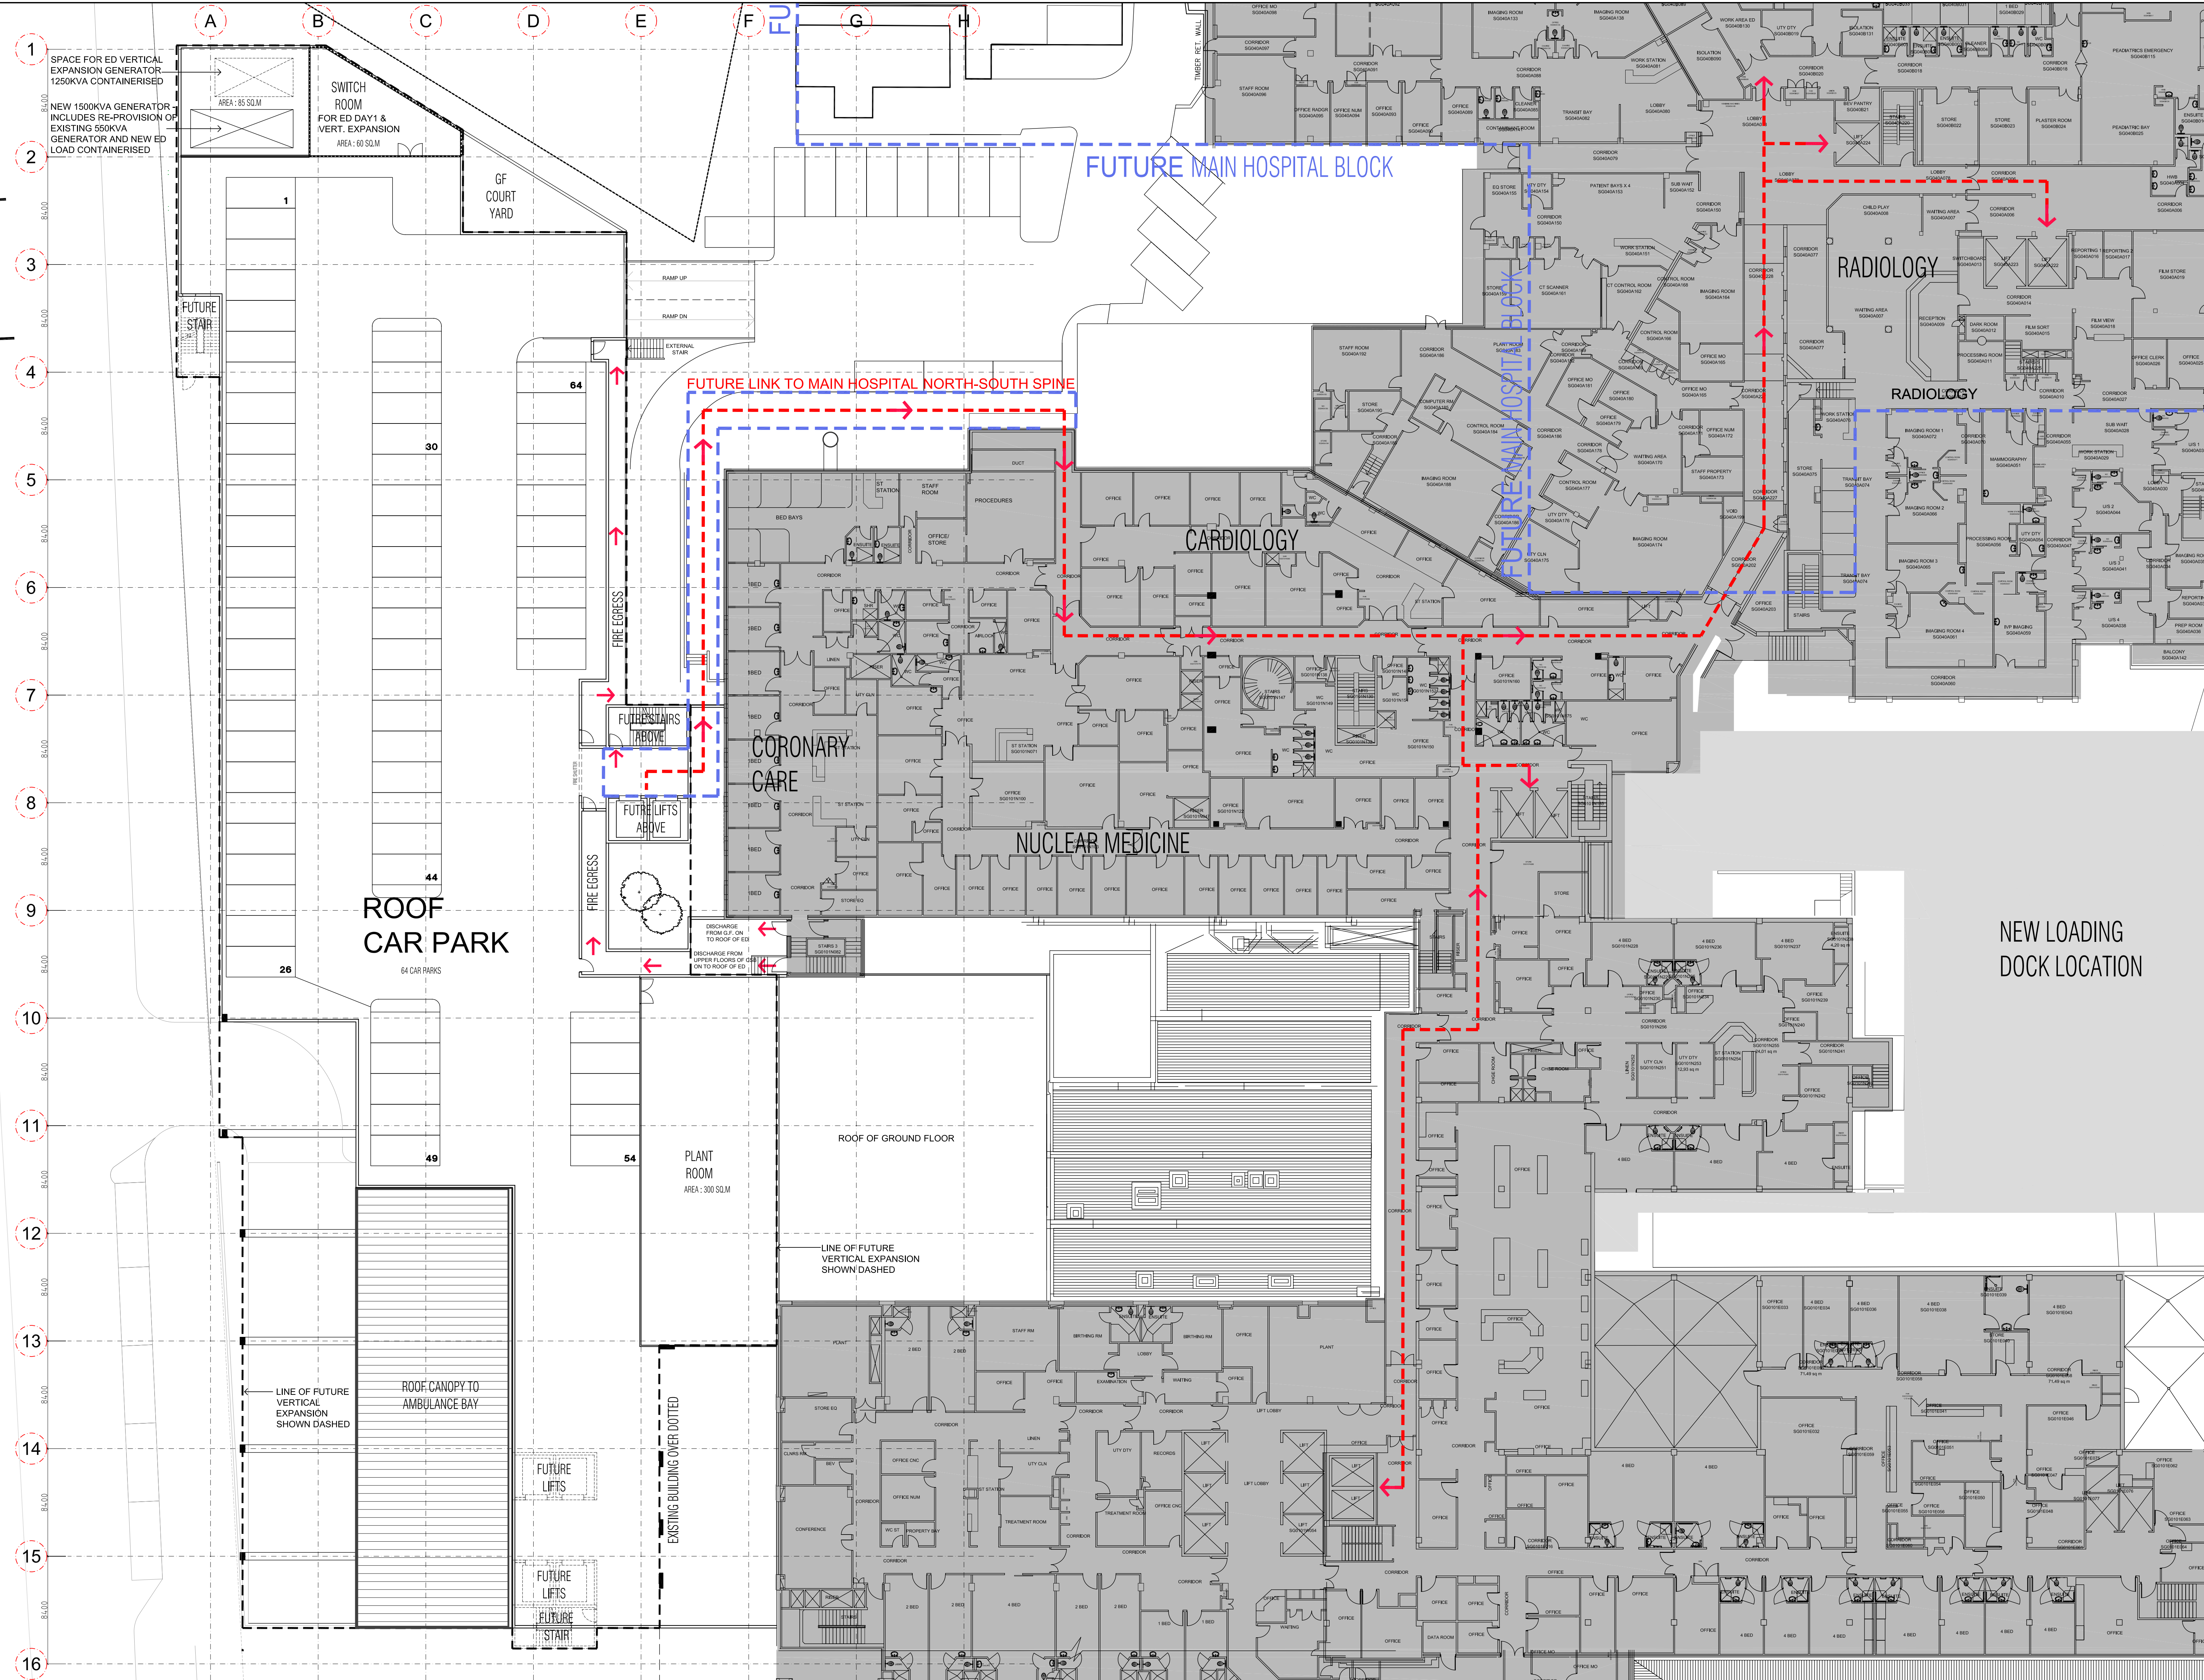

OPTION 11.1


1	ISSUE FOR INFORMATION	19.12.11	CX
REV	REVISION DESCRIPTION	DATE	BY
QA	Subject By Date Subject By Date		
CHECK	RGSS		STRUCT
	ARCH		SPEC. CONS
	AUT		SERV
Project			
ST GEORGE HOSPITAL EMERGENCY DEPARTMENT			
Principal			
TRUE NORTH			
PROJECT NORTH			
HP HEALTH PROJECTS INTERNATIONAL Architects and Health Facility Planners ACN 066 850 595 Ground Floor, Suite 1, 68 Alfred Street Marrickville, NSW 2061 Ph: (02) 9462 4199 Fax: (02) 9462 4299			
CAD File		Dwg No.	Issue
SGHED-A-P-01.11.1		SGHED-A-P-1(11)	1

OPTION 11.1

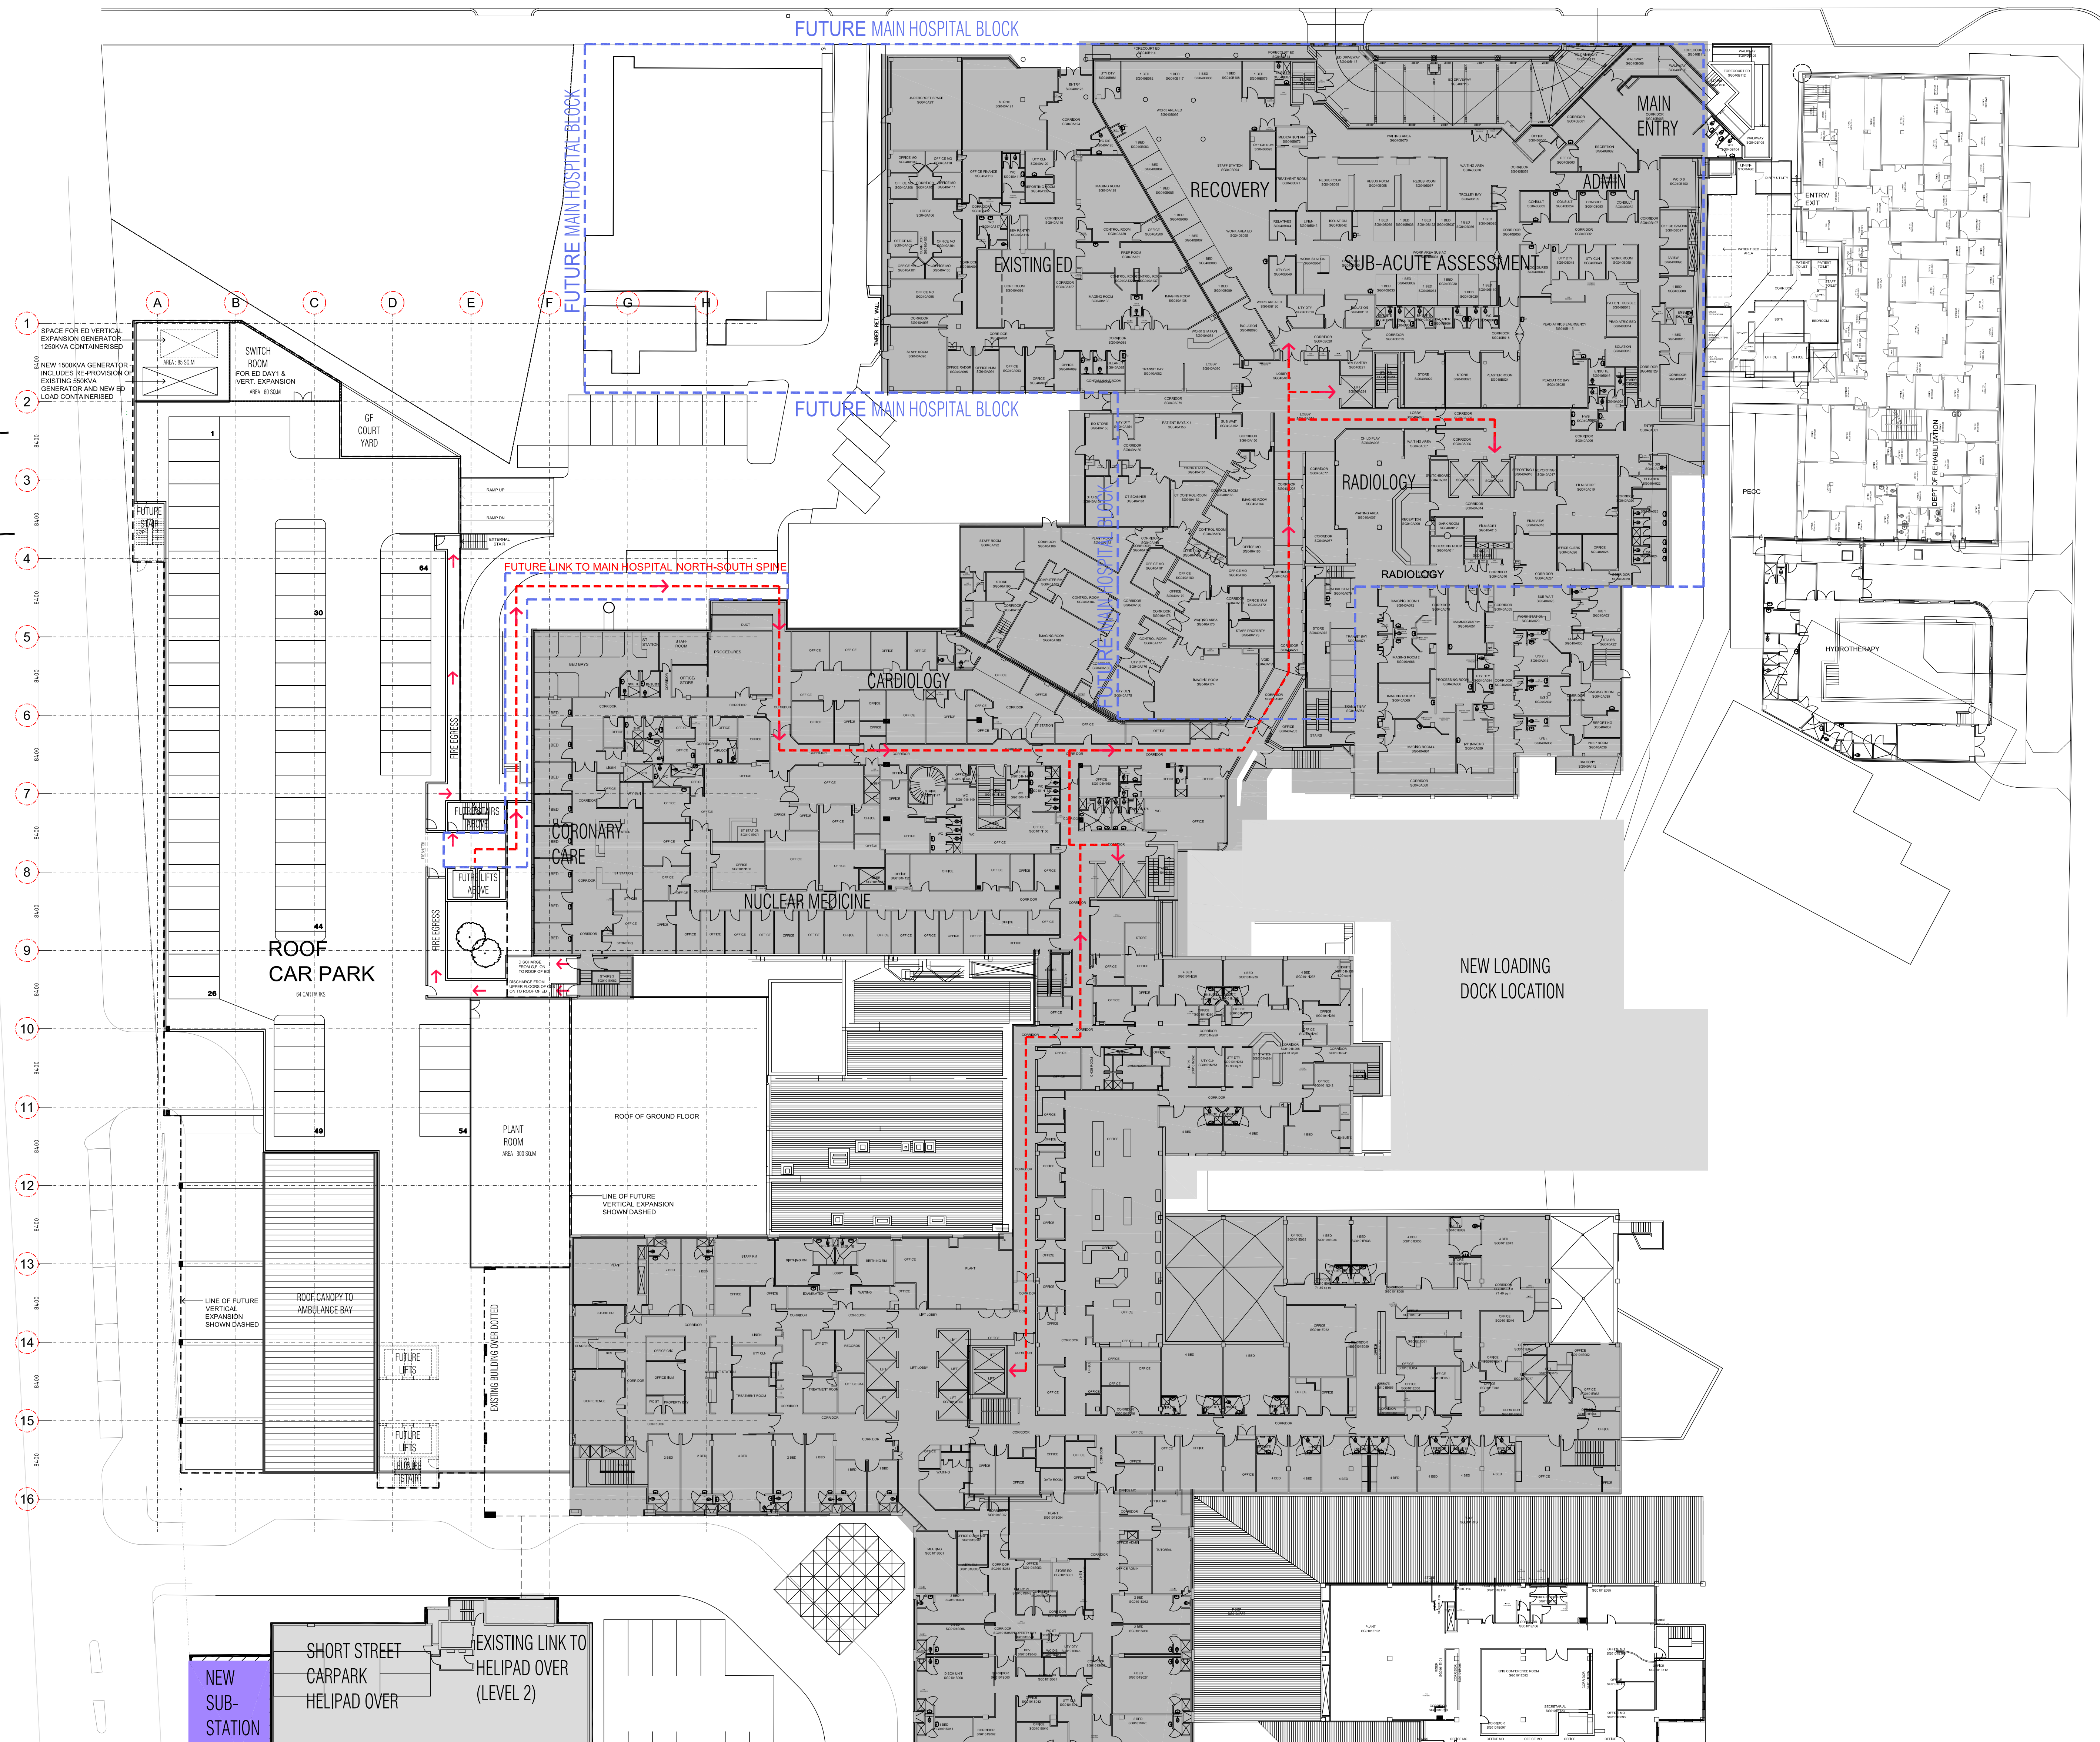

USE FIGURED DIMENSIONS ONLY. DO NOT SCALE. ALL DIMENSIONS SHALL BE VERIFIED ON SITE AND DISCREPANCIES IMMEDIATELY BROUGHT TO THE ATTENTION OF THE PROJECT MANAGER FOR RESOLUTION

"CLOUDS" & REVISIONS ARE INTENDED AS GUIDES AND DO NOT NECESSARILY DESCRIBE THE FULL EXTENT OF REVISIONS. ASCERTAIN FULL EXTENT BY COMPARISON WITH PREVIOUS VERSION.

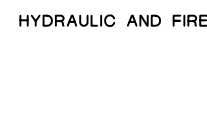


Block/ Zone	Drawn	Checked	Date	Scale/s
	CK		16.12.11	1:300

Dwg No.		Issue
SGHED-A-P-1(11.1)		1

1 ISSUE FOR INFORMATION		19.12.11	CK
REV REVISION DESCRIPTION		DATE	BY
QA CHECK	Subject	By	Date
	RGD		STRUCT
	ARCH		SPEC. CONS
Project			
ST GEORGE HOSPITAL EMERGENCY DEPARTMENT			
Principal			
TRUE NORTH			
PROJECT NORTH			

HP HEALTH PROJECTS INTERNATIONAL Architects and Health Facility Planners	
ACN 066 856 595 Ground Floor, Suite 1, 68 Alfred Street Marrickville, NSW 2061 Ph: (02) 9462 4109 Fax: (02) 9462 4299	
CAD File	
SGHED-A-P-01-11.1	

OPTION 11.1

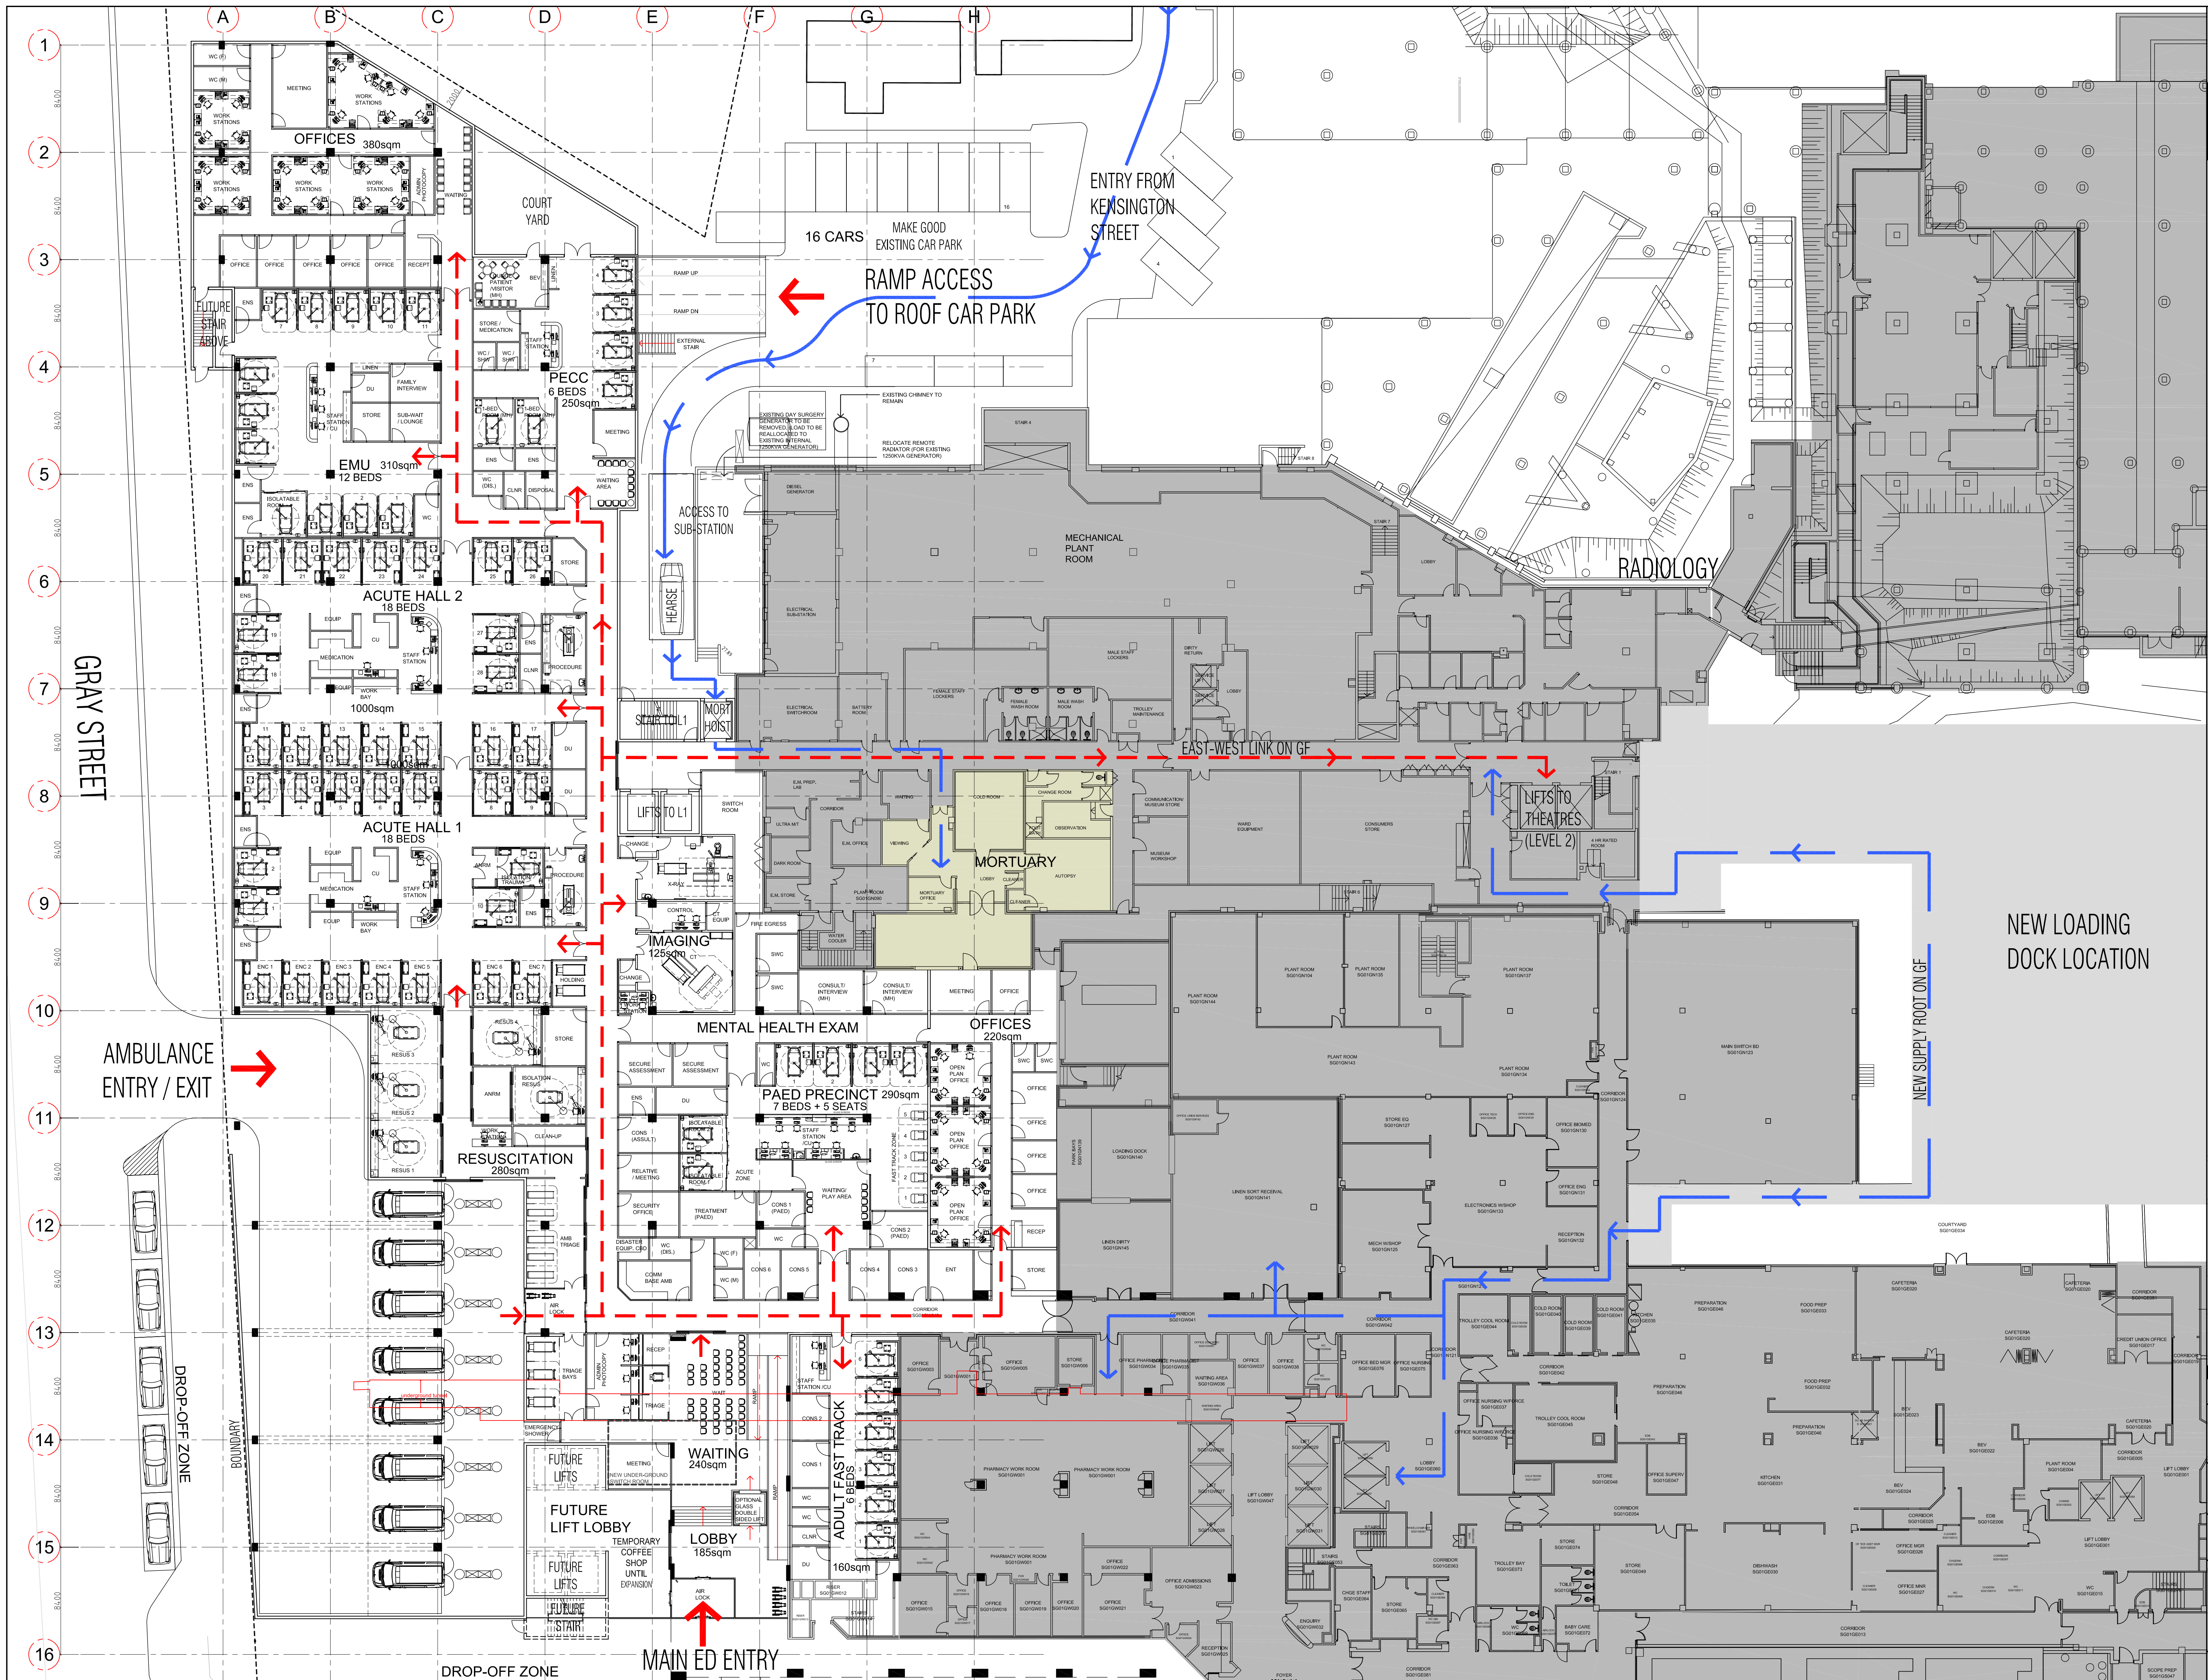

1	ISSUE FOR COMMENT	19.12.11	CK
REV	REVISION DESCRIPTION	DATE	BY
1	Subject By Date Subject By Date		
2	Subject By Date Subject By Date		
Project: ST GEORGE HOSPITAL EMERGENCY DEPARTMENT

Principal: NSW Health Infrastructure

TRUE NORTH


PROJECT NORTH

HP HEALTH PROJECTS INTERNATIONAL Architects and Health Facility Planners

ACN 066 856 595
Ground Floor, Suite 1, 68 Alfred Street
Marrickville, NSW 2061
Ph: (02) 9462 4199 Fax: (02) 9462 4299


OAD File: SGHED-A-P-G-11.2 Dwg No: SGHED-A-P-G(11.1) Issue: 1

OPTION 11.1

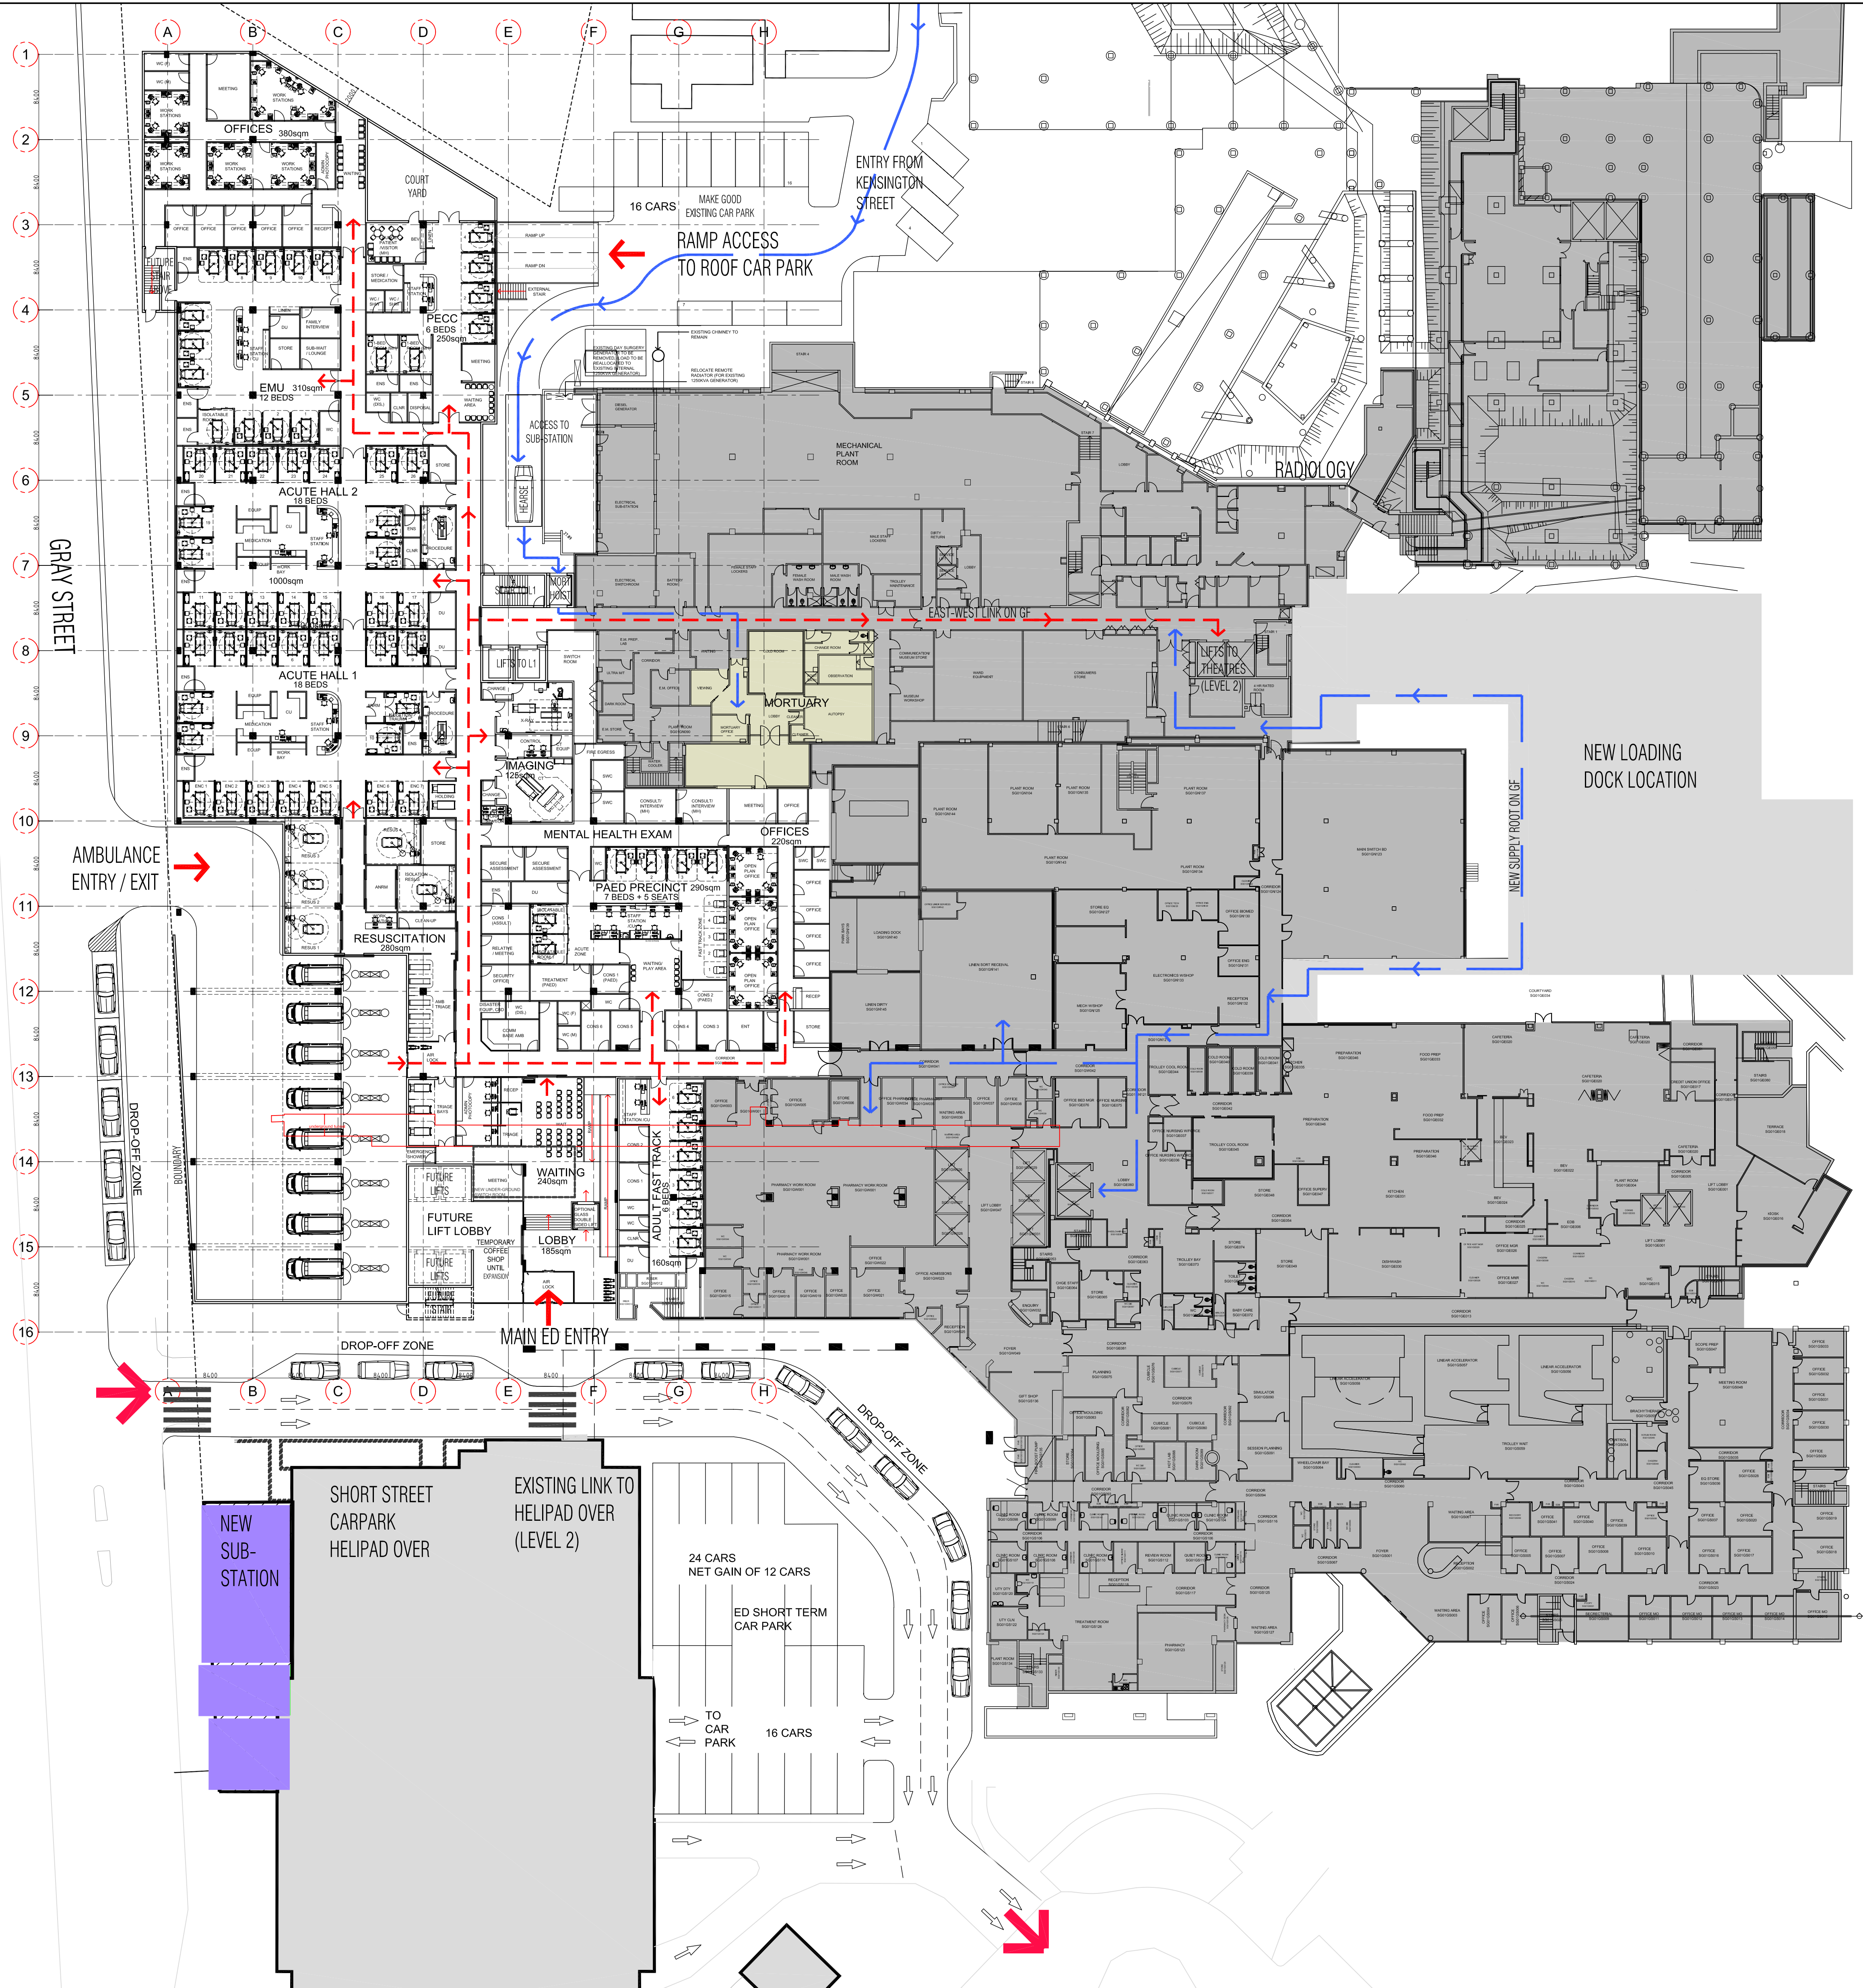

USE FIGURED DIMENSIONS ONLY. DO NOT SCALE. ALL DIMENSIONS SHALL BE VERIFIED ON SITE AND DISCREPANCIES IMMEDIATELY BROUGHT TO THE ATTENTION OF THE PROJECT MANAGER FOR RESOLUTION

"CLOUDS" & REVISIONS ARE INTENDED AS GUIDES AND DO NOT NECESSARILY DESCRIBE THE FULL EXTENT OF REVISIONS. ASCERTAIN FULL EXTENT BY COMPARISON WITH PREVIOUS VERSION.

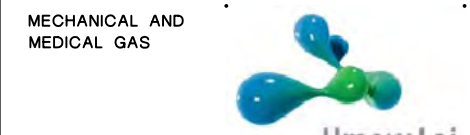

Block/ Zone	Drawn	Checked	Date	Scale/s
	CK		16.12.11	1:200

FLOOR PLAN - GROUND OPTION 11.1

1	ISSUE FOR COMMENT	19.12.11	CK
REV	REVISION DESCRIPTION	DATE	BY
QA	Subject	By	Date
	RGD		STRUCT
	ARCH		SPEC. CONS
	AUT		SERV

Project
**ST GEORGE HOSPITAL
EMERGENCY DEPARTMENT**



TRUE NORTH



HP HEALTH PROJECTS INTERNATIONAL
Architects and Health Facility Planners

OAD File	Dwg No.	Issue
SGHED-A-P-G-11.1	SGHED-A-P-G(11.1)	1