


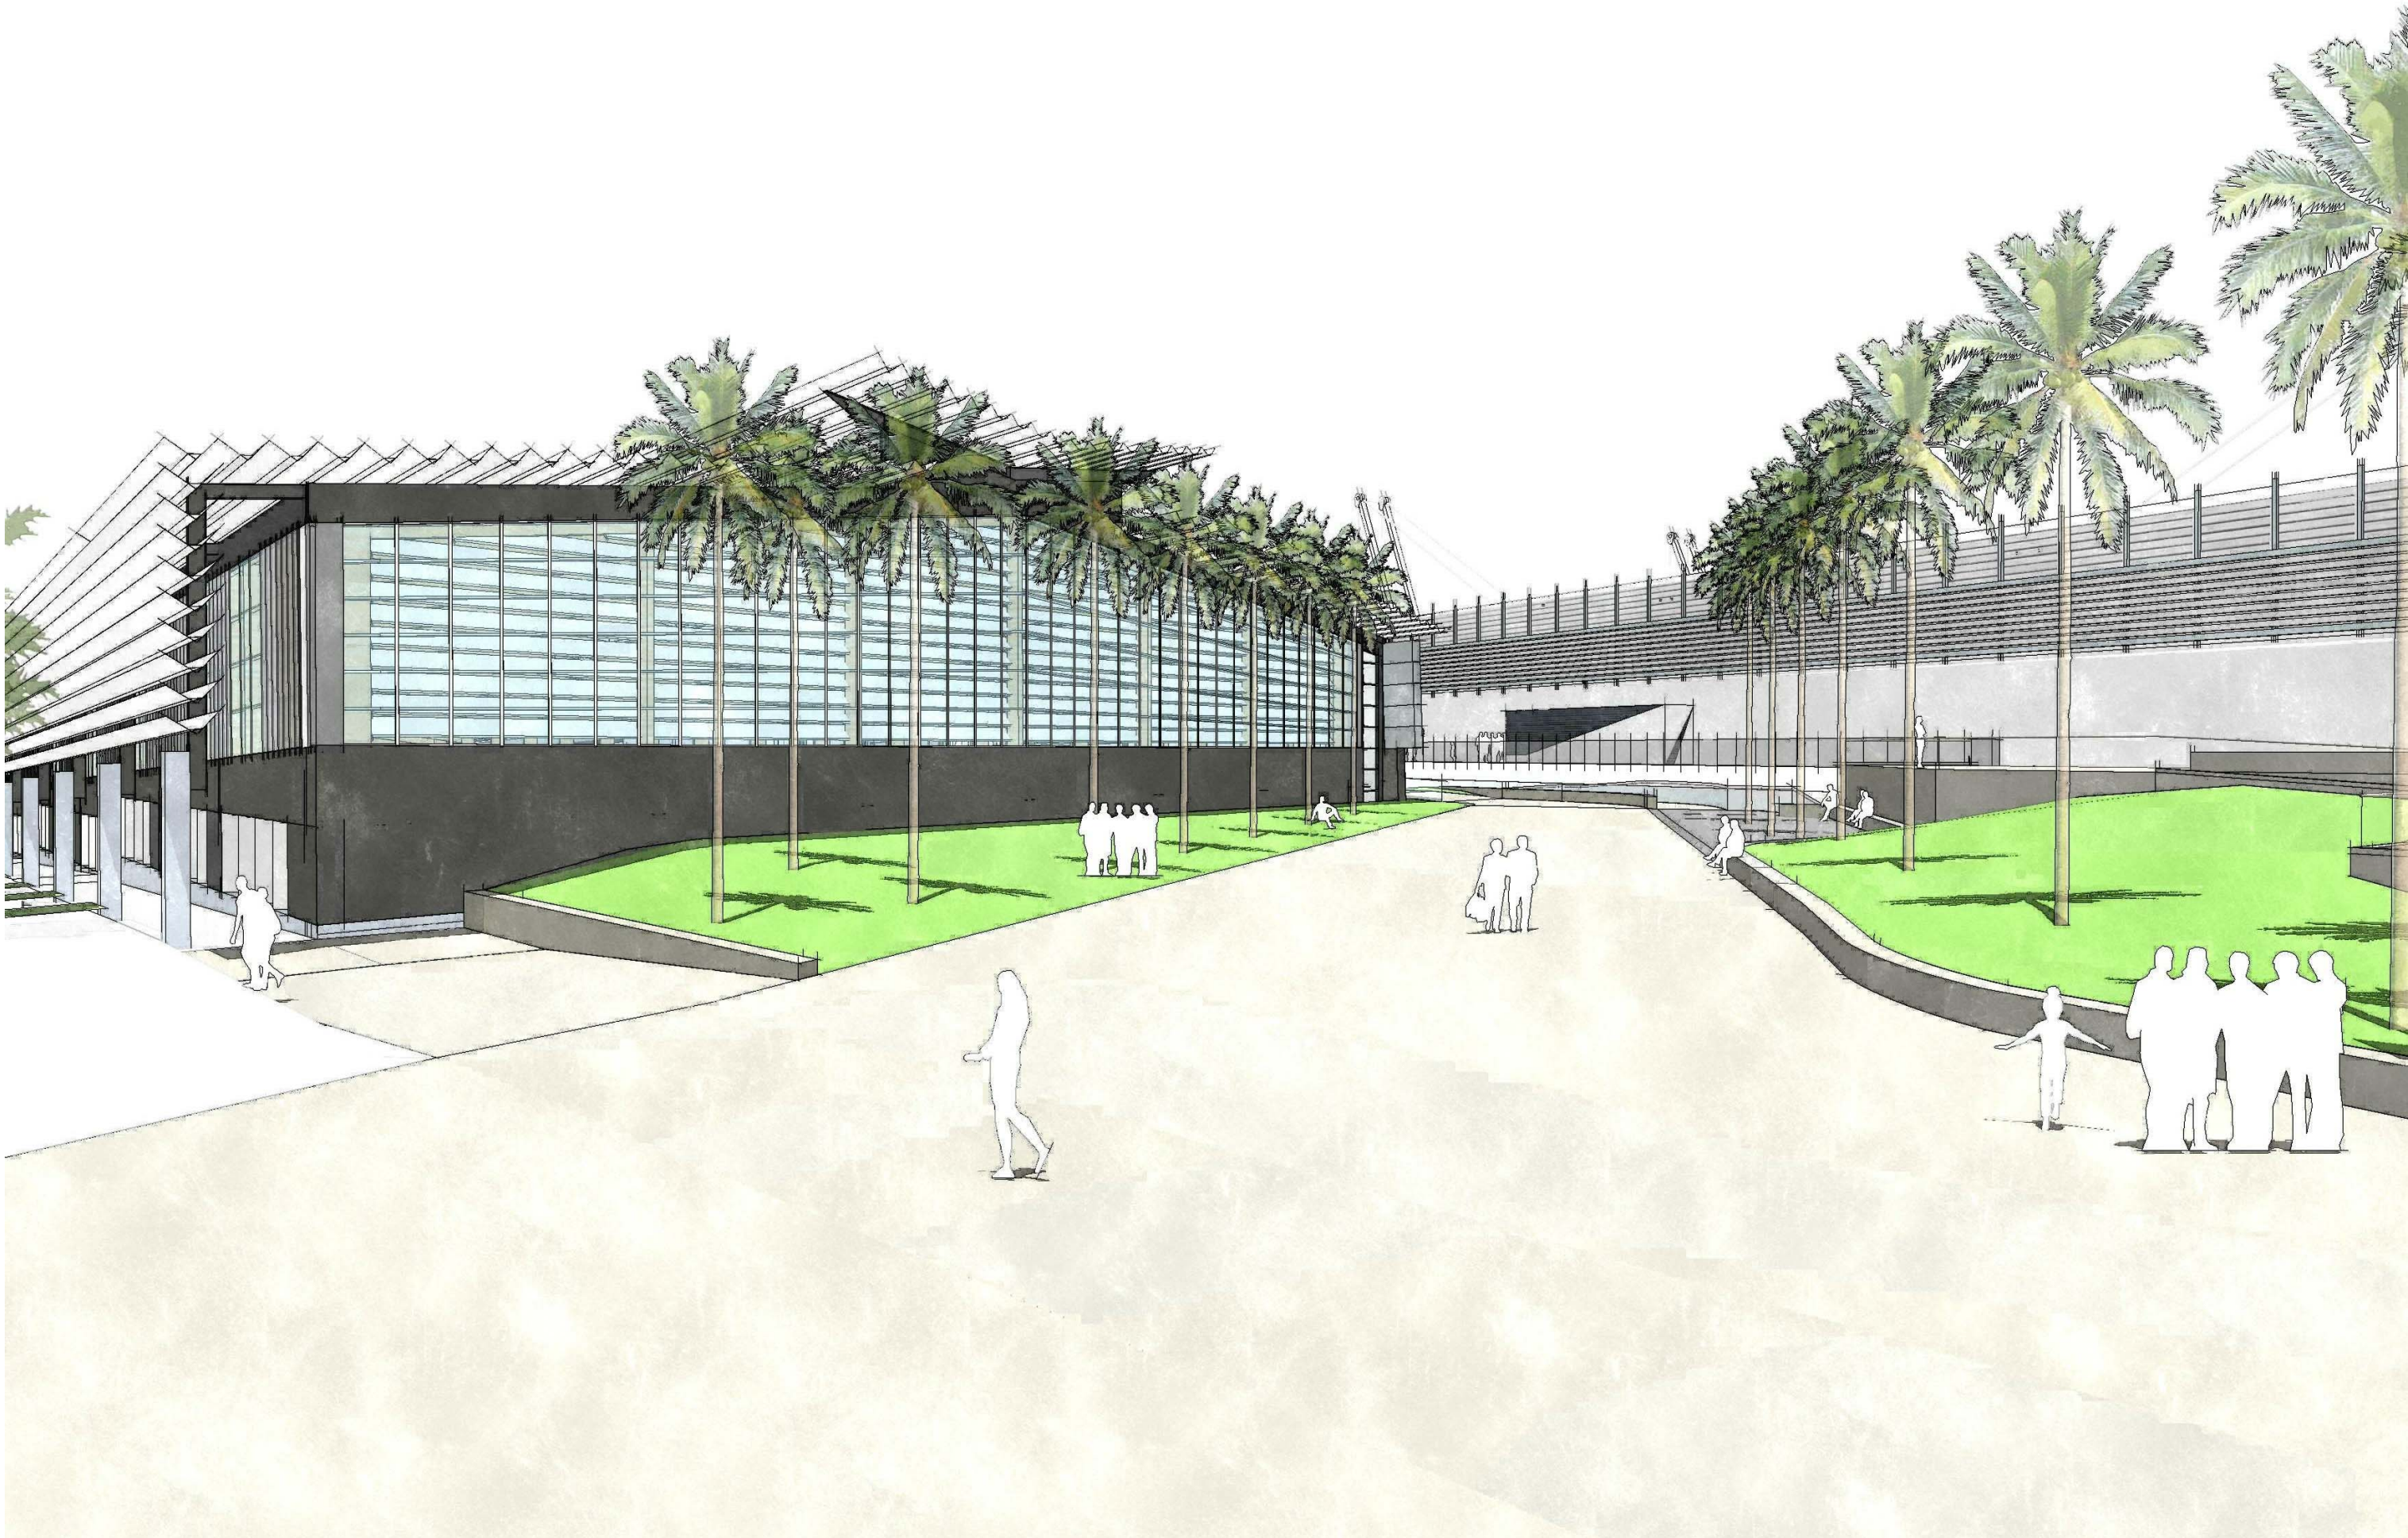

Netball Central

Sheet Number	Sheet Name	Current Revision	Current Revision Date
PA000	Cover Sheet	E	26.06.2012
PA001	Location Plan	E	26.06.2012
PA002	Existing Site Plan	E	26.06.2012
PA003	Proposed Site / Public Domain Interface Plan	H	26.06.2012
PA101	General Arrangement Plan, Level 1	I	26.06.2012
PA102	General Arrangement Plan, Level 2	I	26.06.2012
PA103	General Arrangement Plan, Level 3	I	26.06.2012
PA104	General Arrangement Plan, Level 4	I	26.06.2012
PA105	General Arrangement Plan, Roof	F	26.06.2012
PA106	Car Park Plan	G	26.06.2012
PA201	Olympic Boulevard Elevation, Colonnade Elevation / Section AA	H	26.06.2012
PA202	Standard Court Hall North Elevation & Section BB	H	26.06.2012
PA203	Hub North Elevation / Section CC	H	26.06.2012
PA204	Southern & Western Elevations	H	26.06.2012
PA301	Section DD, Section EE	H	26.06.2012
PA302	Section FF, Section GG	H	26.06.2012
PA401	Shadow Diagrams - Summer Solstice	F	26.06.2012
PA402	Shadow Diagrams - Autumn Equinox	F	26.06.2012
PA403	Shadow Diagrams - Winter Solstice	F	26.06.2012
PA501	Materials & Finishes Schedule	A	26.06.2012