



1 GROUND FLOOR GFA

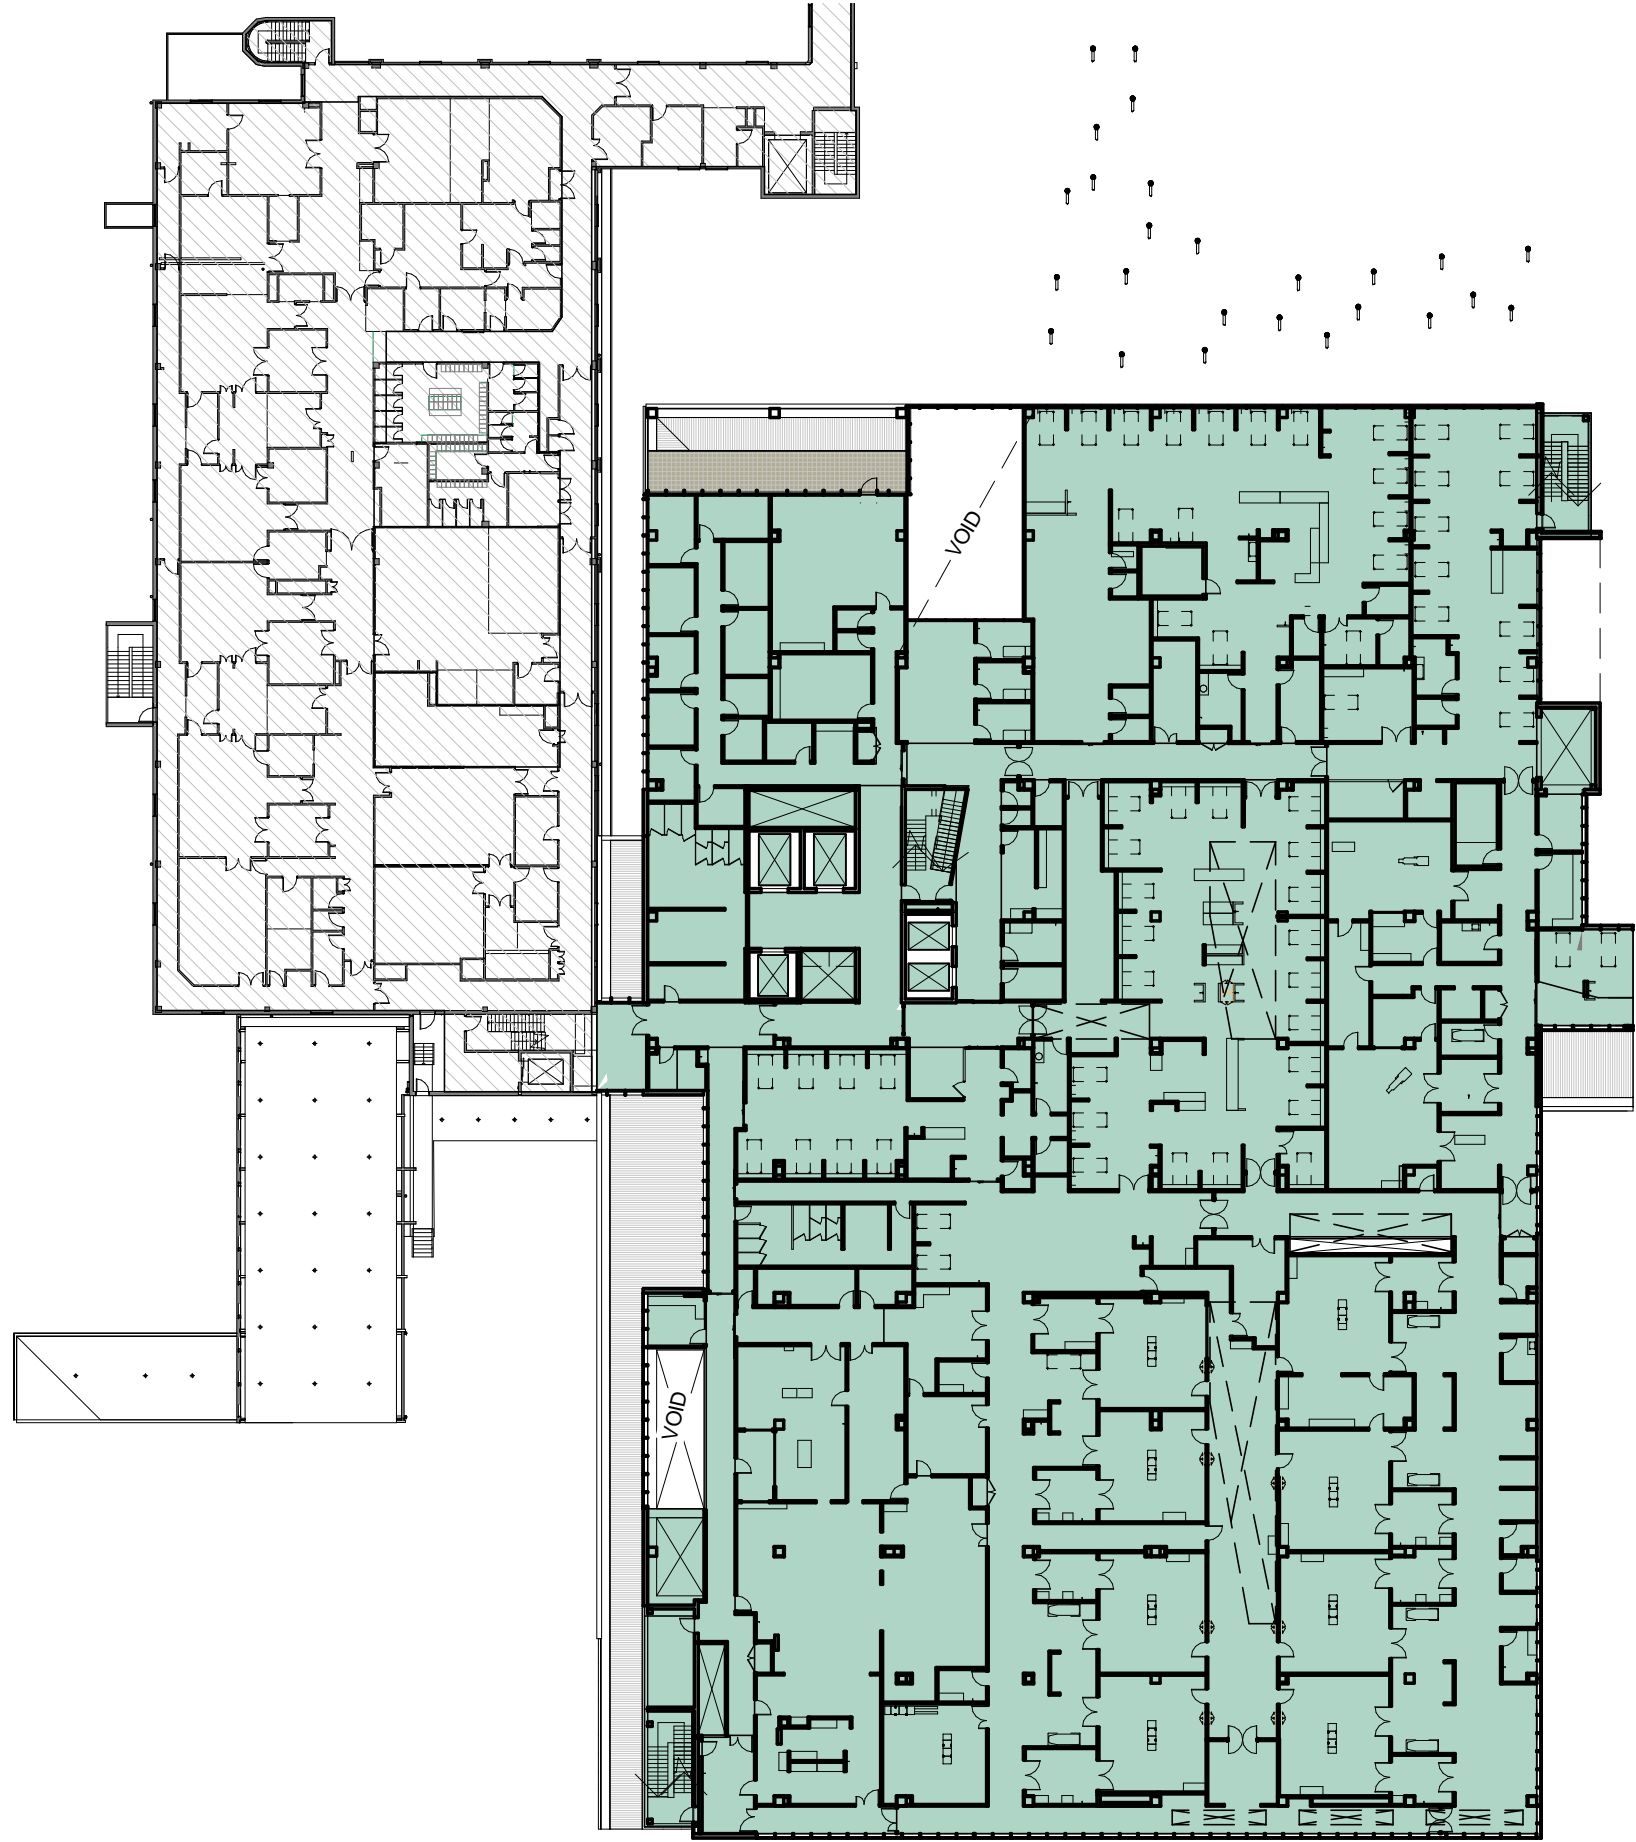


2 FIRST FLOOR GFA




3 SECOND FLOOR GFA

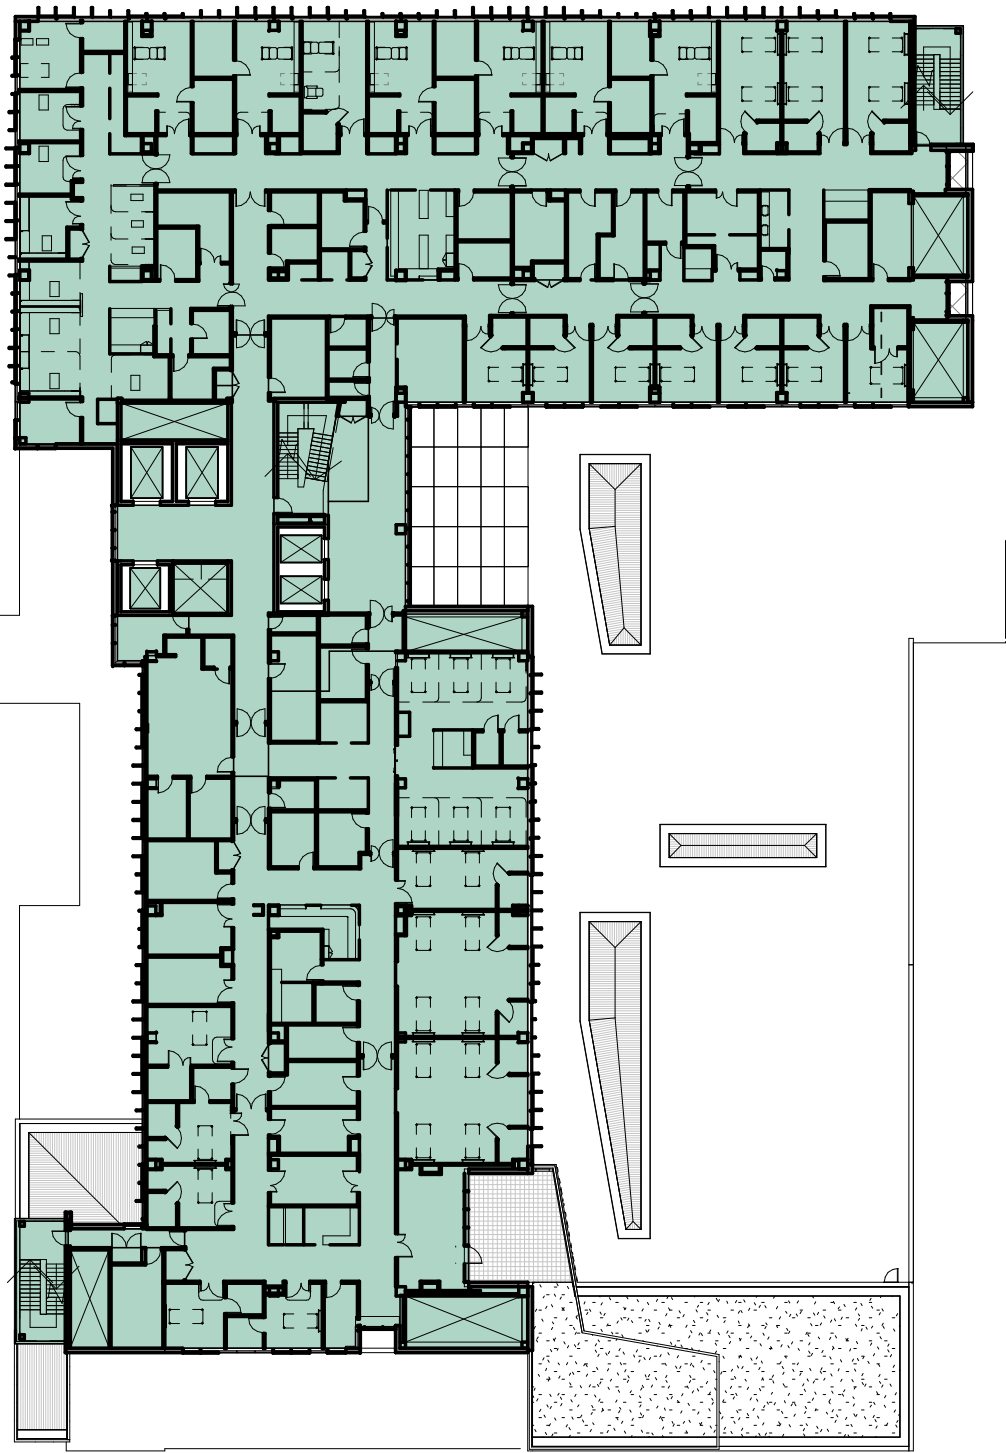


4 THIRD FLOOR GFA

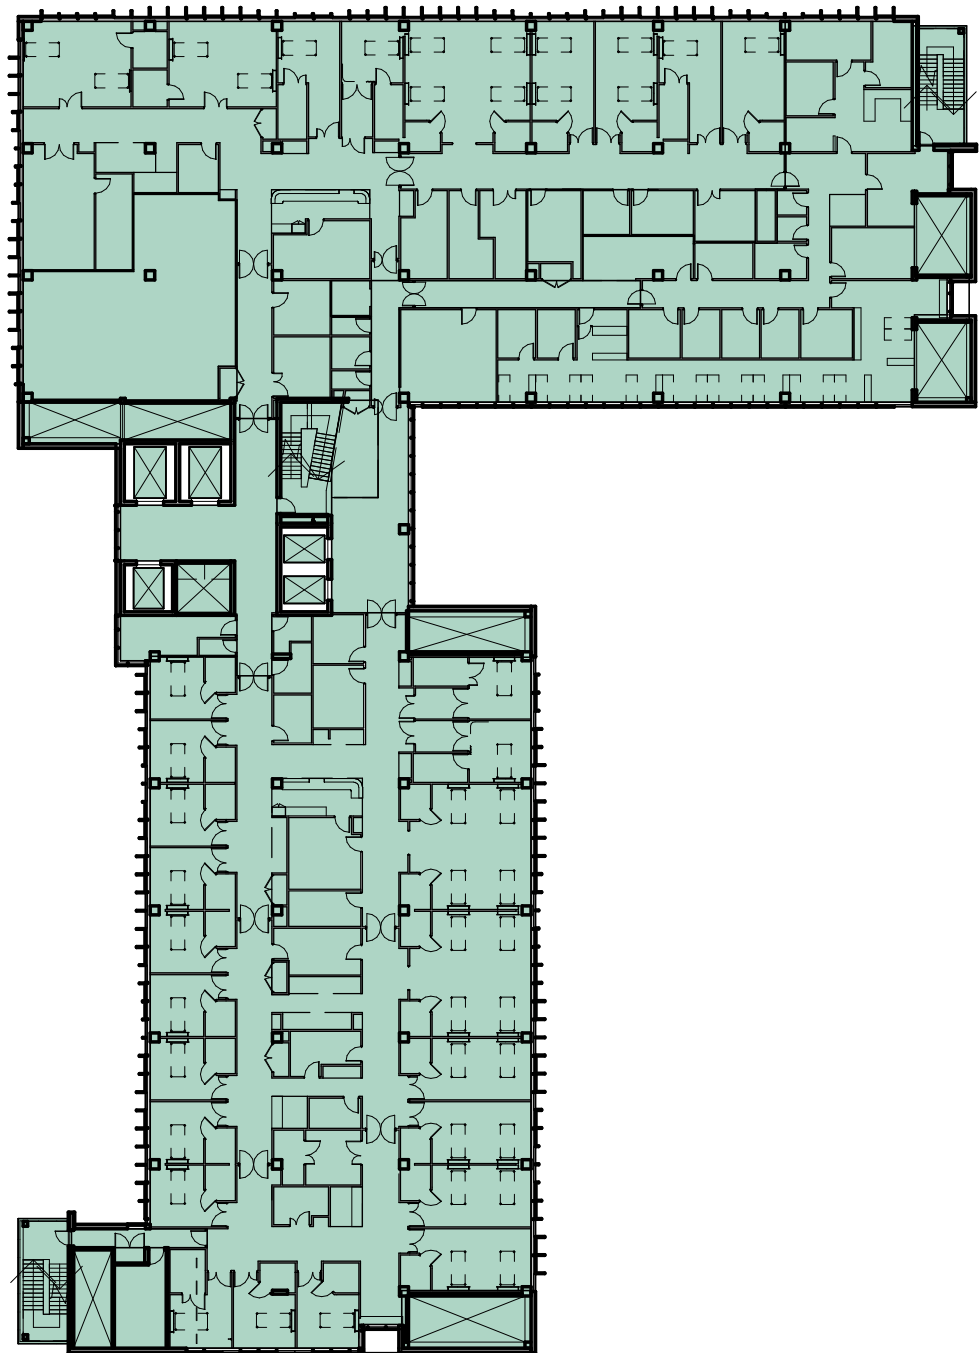


5 FOURTH FLOOR GFA

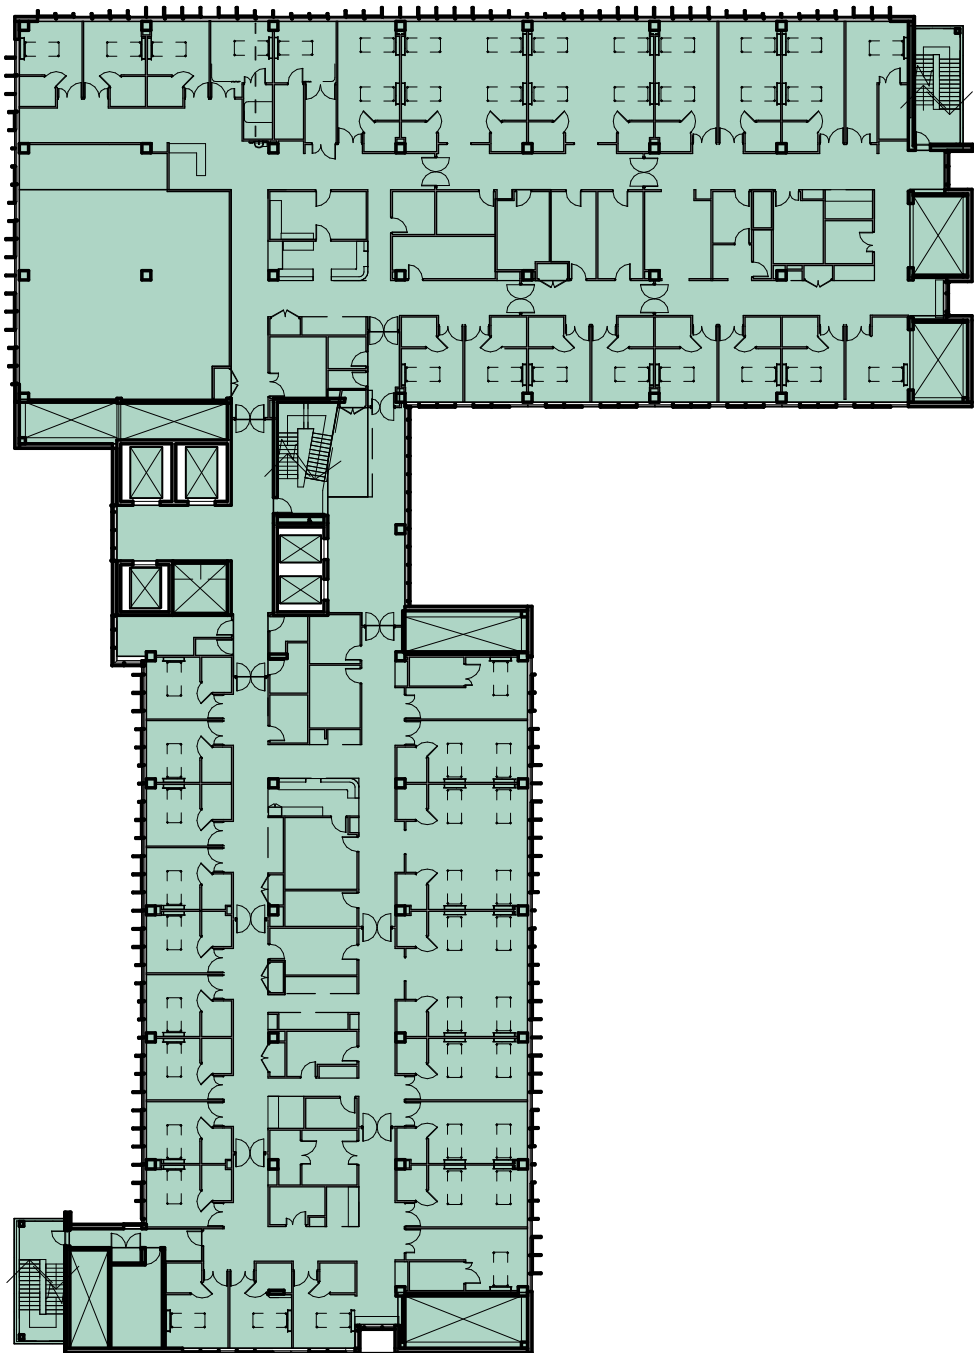


6 FIFTH FLOOR GFA

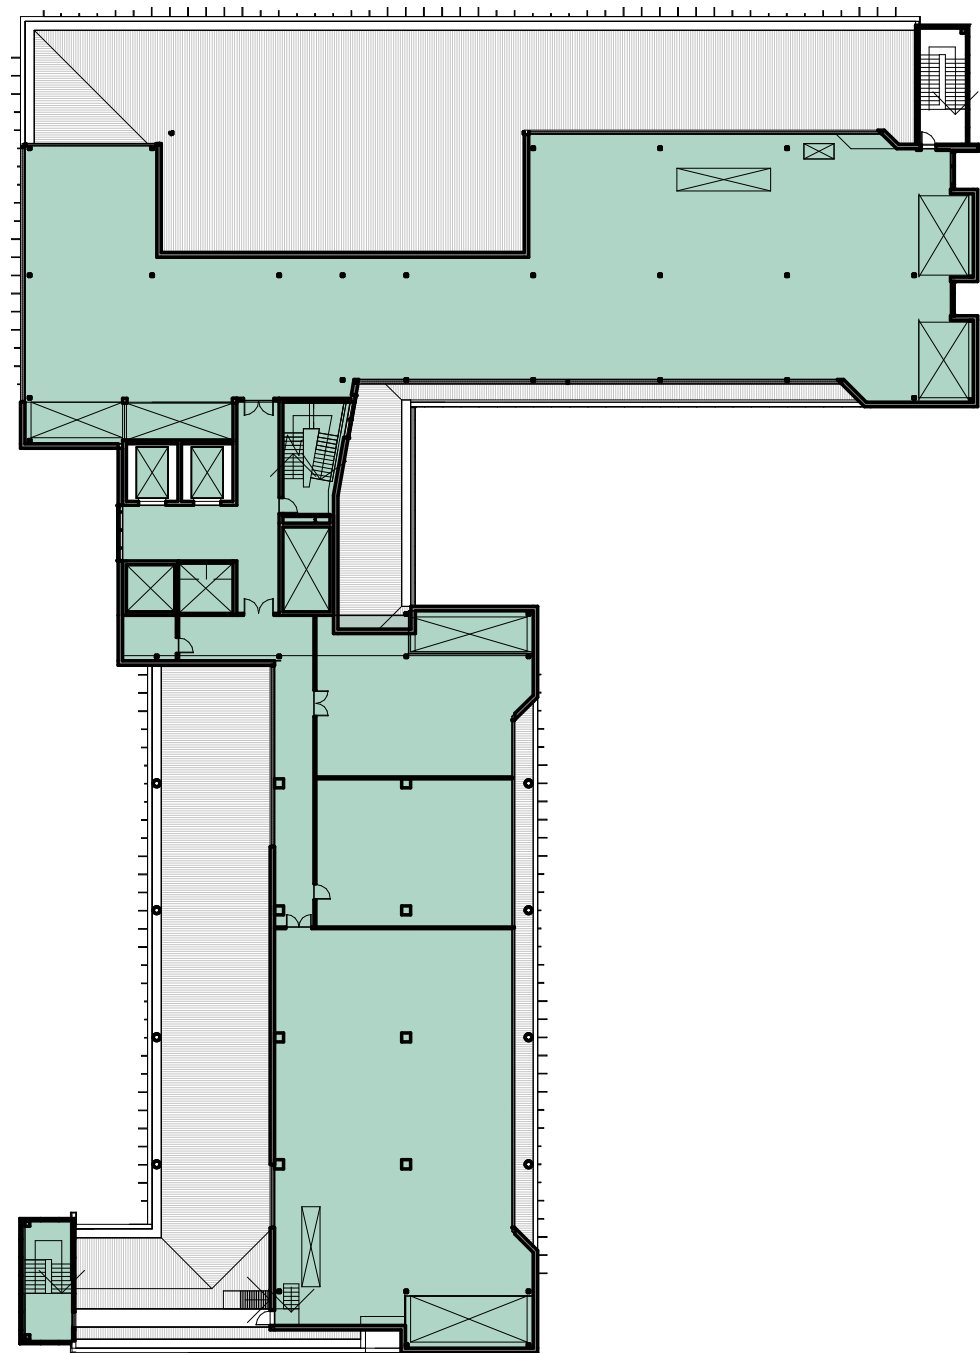

7 ROOF PLANT GFA

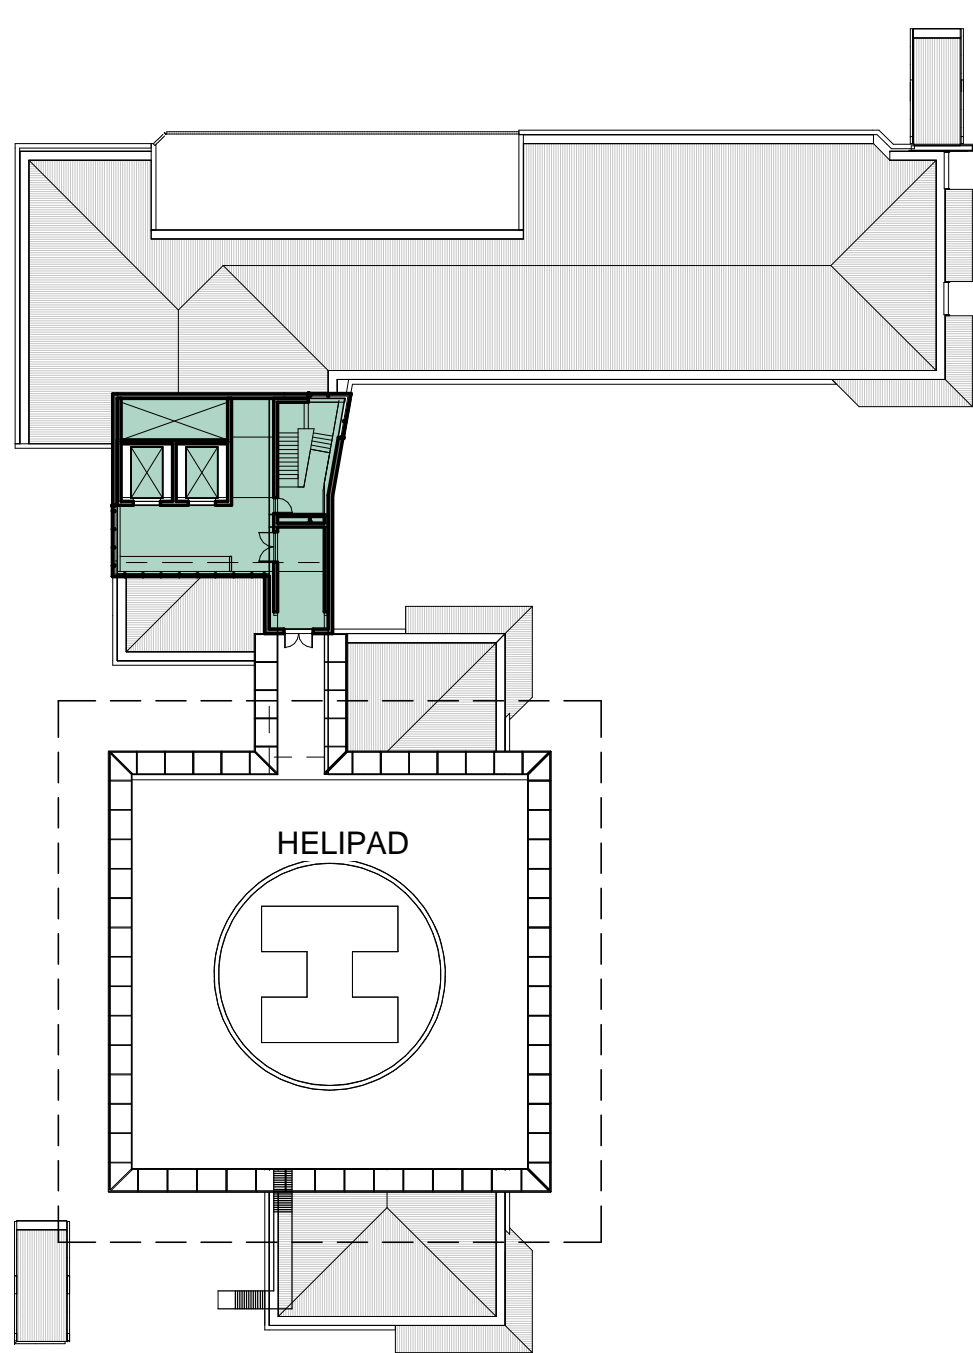

8 HELIPAD GFA

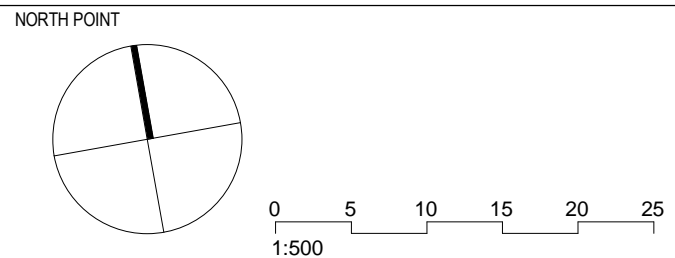

THIS DOCUMENT IS THE COPYRIGHT OF BILLARD LEECE PARTNERSHIP PTY LTD. ALL INFORMATION ILLUSTRATED ON THIS DOCUMENT IS TO BE CHECKED AND VERIFIED ON SITE. IN THE EVENT OF DISCREPANCIES BETWEEN THIS DOCUMENT AND THE PROJECT TO COMMENCEMENT OF THE WORK, DO NOT SCALE DRAWINGS MANUALLY OR ELECTRONICALLY.

KEY PLAN

REV	DESCRIPTION OF CHANGE	DRAWN	CHECK	DATE
1	100% SD Report Issue			30/11/2012
2	DA SUBMISSION			30/11/2012
3	DA SUBMISSION			01/02/2013
4	DA SUBMISSION			12/02/2013
5	DA SUBMISSION			08/03/2013

- Existing
- Fully Enclosed Covered Area
- Fully Enclosed Covered Area - Refurb
- Unenclosed Covered Area

**GROSS FLOOR AREA**  
As adopted by the Australian Institute of Quantity Surveyors, Royal Australian Institute of Architects, and B.O.M.A.

**GROSS FLOOR AREA (GFA)**  
The sum of the "Fully Enclosed Covered Area" and "Unenclosed Covered Area"

STEENSENVARMING



**Quantity Surveyor**  
**Davis Langdon**  
An AECOM Company  
15 100 PACIFIC HIGHWAY NORTH SYDNEY NSW 2060  
P: 02 9956 8822  
W: www.davislangdon.com/ANZ/

**Client**  
**NSW Health Infrastructure**  
77 PACIFIC HIGHWAY NORTH SYDNEY NSW 2060  
P: 02 9578 5402  
F: 02 8904 1377  
W: www.hinfra.health.nsw.gov.au

**Architects**  
**Billard Leece Partnership Pty Ltd**  
Architects & Urban Planners  
Studio 307, 50 Holt St  
Surry Hills, 2010  
NSW Australia  
T +61 2 8096 4066  
E info@blp.com.au  
www.blp.com.au

**Project:**  
WAGGA WAGGA HEALTH SERVICES  
REDEVELOPMENT  
EDWARD STREET  
WAGGA WAGGA, NSW, 2650

**Drawing Title:**  
ACUTE HOSPITAL PORTION B -  
GROSS FLOOR AREA - NEW BUILD &  
REFURBISHED IN CSB

Drawn: NF	Designed:	Reviewed:
Check: RS	Design Review:	Approved:
PROJECT NUMBER: 12602	DRAWING NUMBER: AR.AH3.18.0007	ISSUE: 5

SCALE: 1 : 500@A1

FOR DA APPROVAL

GROSS FLOOR AREA SCHEDULE	
Fully Enclosed Covered Area	
Ground	4885.33 m <sup>2</sup>
Level 1	5338.07 m <sup>2</sup>
Level 2	3471.56 m <sup>2</sup>
Level 3	3081.25 m <sup>2</sup>
Level 4	3112.66 m <sup>2</sup>
Level 5	3111.38 m <sup>2</sup>
Roof Plant	1868.65 m <sup>2</sup>
Helipad	162.32 m <sup>2</sup>
	25031.22 m <sup>2</sup>

GROSS FLOOR AREA SCHEDULE	
Unenclosed Covered Area	
Ground	953.63 m <sup>2</sup>
Level 1	49.59 m <sup>2</sup>
Level 2	104.95 m <sup>2</sup>
	1108.17 m <sup>2</sup>

SUMMARY OF GROSS FLOOR AREA	
Fully Enclosed Covered Area	25031.22 m <sup>2</sup>
Unenclosed Covered Area	1108.17 m <sup>2</sup>
TOTAL GFA	26139.39 m <sup>2</sup>