


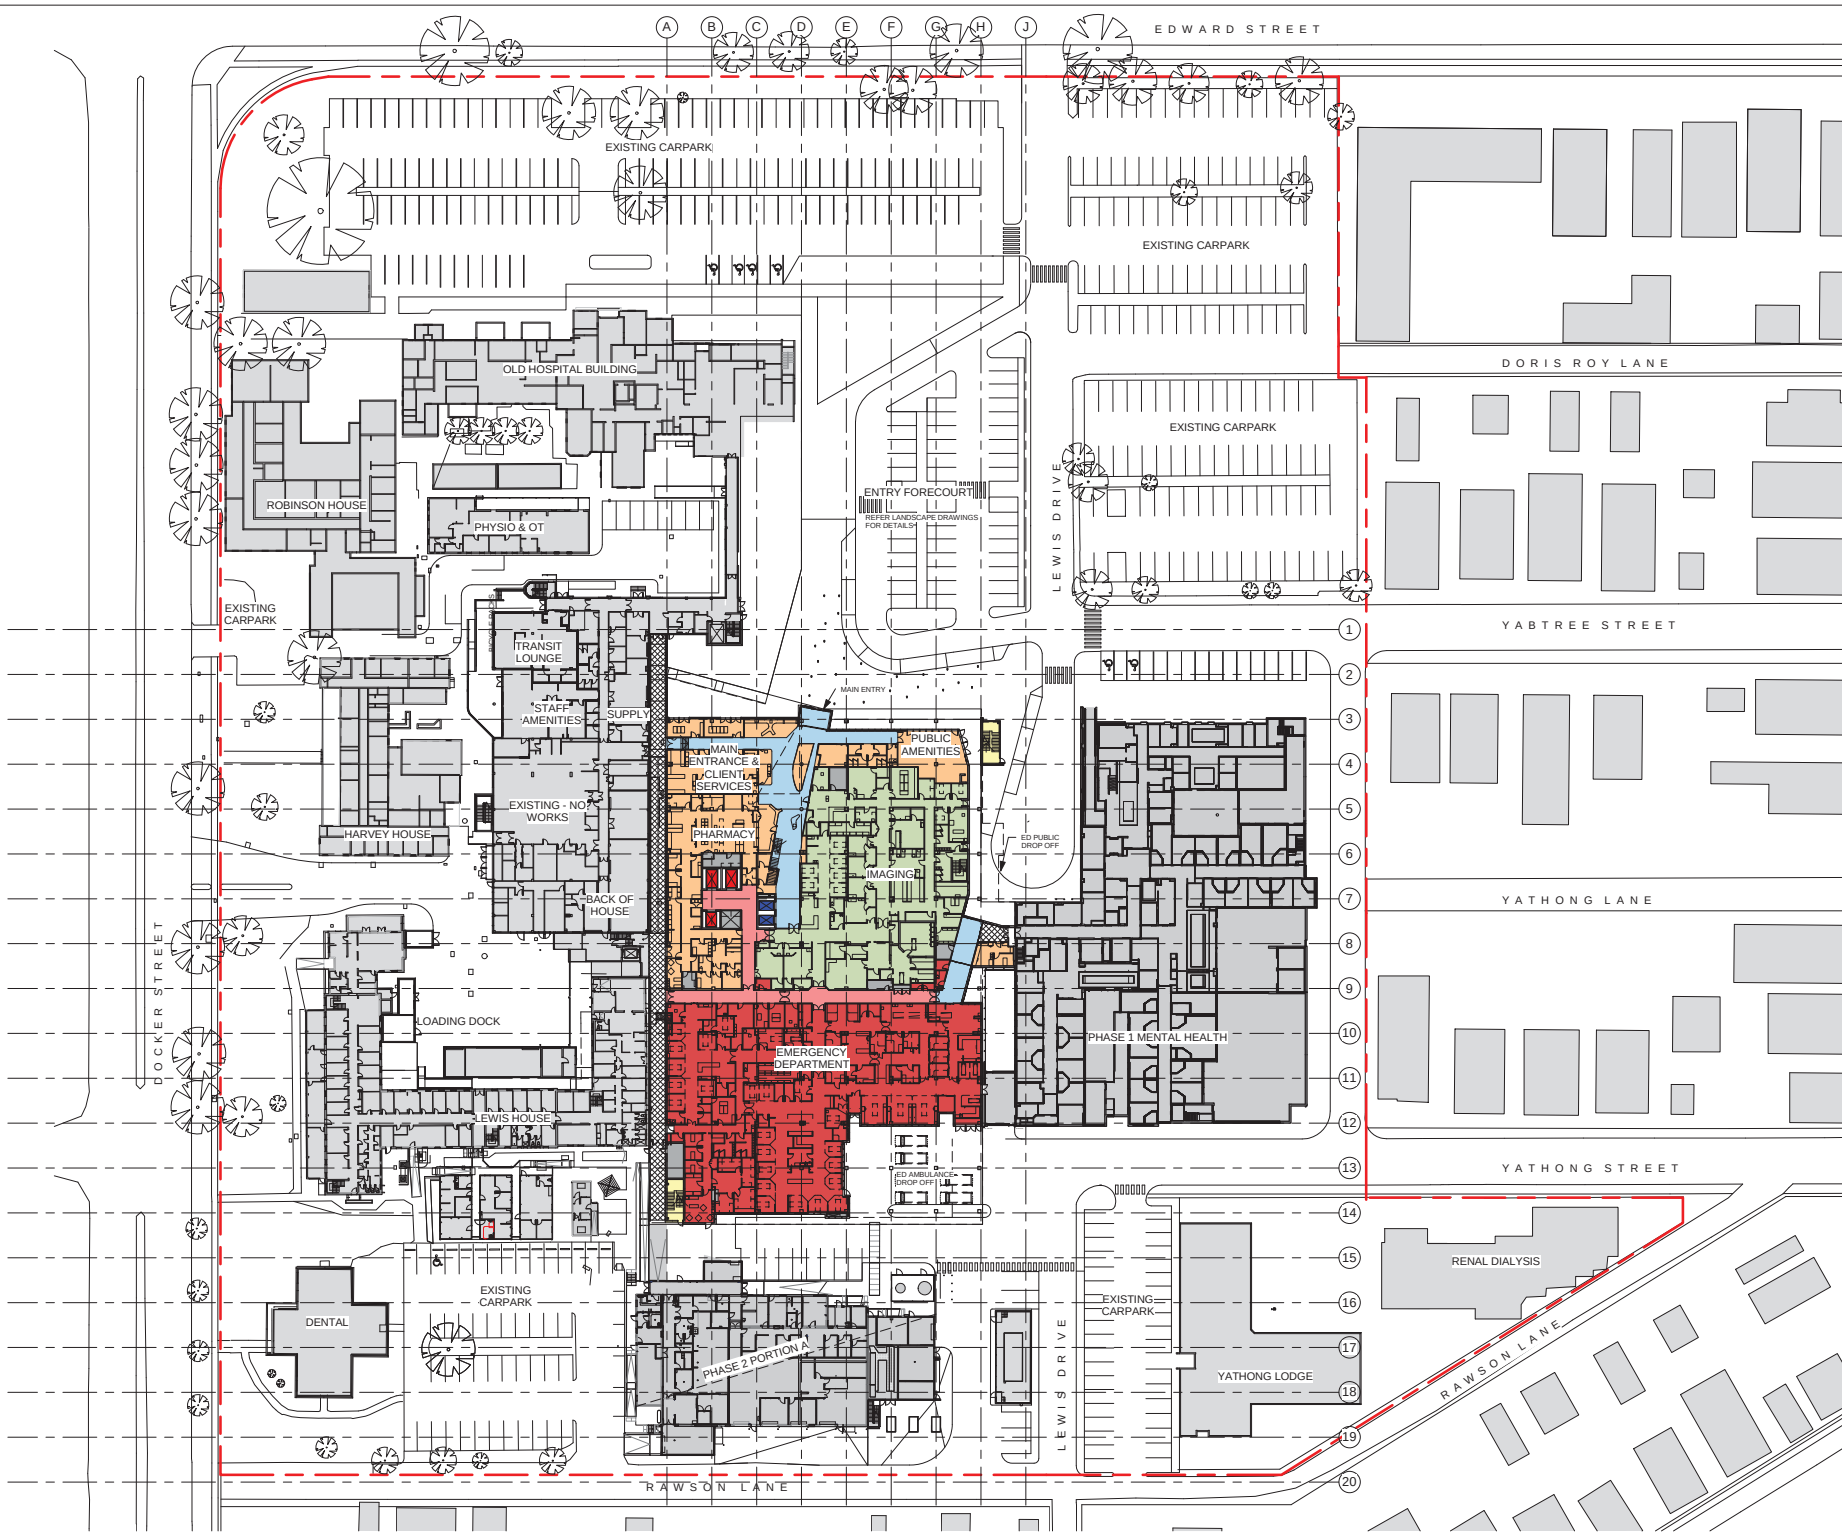

NOTES:  
1. THIS DOCUMENT IS THE PROPERTY OF BILLY LEECE PARTNERSHIP PTY LTD.  
2. NO PART OF THIS DOCUMENT IS TO BE REPRODUCED OR TRANSMITTED IN ANY FORM OR BY ANY MEANS, ELECTRONIC OR MECHANICAL, INCLUDING PHOTOCOPYING, RECORDING, OR BY ANY INFORMATION STORAGE AND RETRIEVAL SYSTEM, WITHOUT THE WRITTEN PERMISSION OF BILLY LEECE PARTNERSHIP PTY LTD.

REVISION

| REV | DESCRIPTION OF CHANGE      | DRAWN | CHECKED | DATE     |
|-----|----------------------------|-------|---------|----------|
| 1   | ISSUED                     |       |         | 17/07/12 |
| 2   | 10% SCHEMATIC DESIGN ISSUE |       |         | 19/10/12 |
| 3   | General Revisions          |       |         | 08/11/12 |
| 4   | General Revisions          |       |         | 19/11/12 |
| 5   | General Revisions          |       |         | 19/11/12 |
| 6   | General Revisions          |       |         | 19/11/12 |
| 7   | General Revisions          |       |         | 19/11/12 |
| 8   | General Revisions          |       |         | 19/11/12 |
| 9   | General Revisions          |       |         | 19/11/12 |
| 10  | General Revisions          |       |         | 19/11/12 |
| 11  | General Revisions          |       |         | 19/11/12 |
| 12  | General Revisions          |       |         | 19/11/12 |
| 13  | General Revisions          |       |         | 19/11/12 |

NOTE: INTERNAL LAYOUT IS INDICATIVE ONLY AND SUBJECT TO CHANGE

LEGEND

- BACK OF HOUSE
- CLINICAL SERVICES
- EMERGENCY DEPARTMENT
- FOH/ADMIN
- HELP/AD
- INTERVENTIONAL
- MULTI-DAY SERVICES
- STAFF AMENITIES
- DAY SERVICE
- ENGINEERING / PLANT
- LIFT - PATIENT
- LIFTS - PUBLIC
- PUBLIC & VISITOR CIRCULATION
- STAFF & PATIENT & SERVICES CIRCULATION
- TRAVEL & FIRE STAIRS & OTHER CORRIDORS
- EXTERNAL
- EXISTING - NO WORKS
- SHELL
- TRAVEL - LINK

STEENSEN VARMING

Ac OR CONSULTANTS

Mott MacDonald

**Davis Langdon**  
An AECOM Company  
13 100 PACIFIC HIGHWAY NORTH SYDNEY NSW 2060  
P: 02 9558 8822  
F: 02 9554 1277  
W: www.davislangdon.com/ANZ

CLIENT  
NSW Health Infrastructure  
177 PACIFIC HIGHWAY NORTH SYDNEY NSW 2060  
P: 02 9578 5422  
F: 02 9554 1277  
W: www.health.nsw.gov.au

ARCHITECTS  
Bilard Leace Partnership Pty Ltd  
Architects & Urban Planners  
Studio 307 50 West St  
Surry Hills NSW 2010  
NSW Australia  
T: +61 2 8096 4066  
E: info@blp.com.au  
W: www.blp.com.au


PROJECT  
WAGGA WAGGA HEALTH SERVICES  
REDEVELOPMENT  
EDWARD STREET  
WAGGA WAGGA, NSW, 2650


DRAWING TITLE  
ACUTE HOSPITAL PORTION B - SITE  
PLAN 03 - PHASE 03 - GROUND FLOOR  
LEVEL

| Drawn | Check | Design | Reviewed |
|-------|-------|--------|----------|
| RS    | RS    | RS     | RS       |

PROJECT NUMBER: 12602  
SCALE: 1:500@A1  
AR.AH3.03.0001 13

**FOR DA APPROVAL**

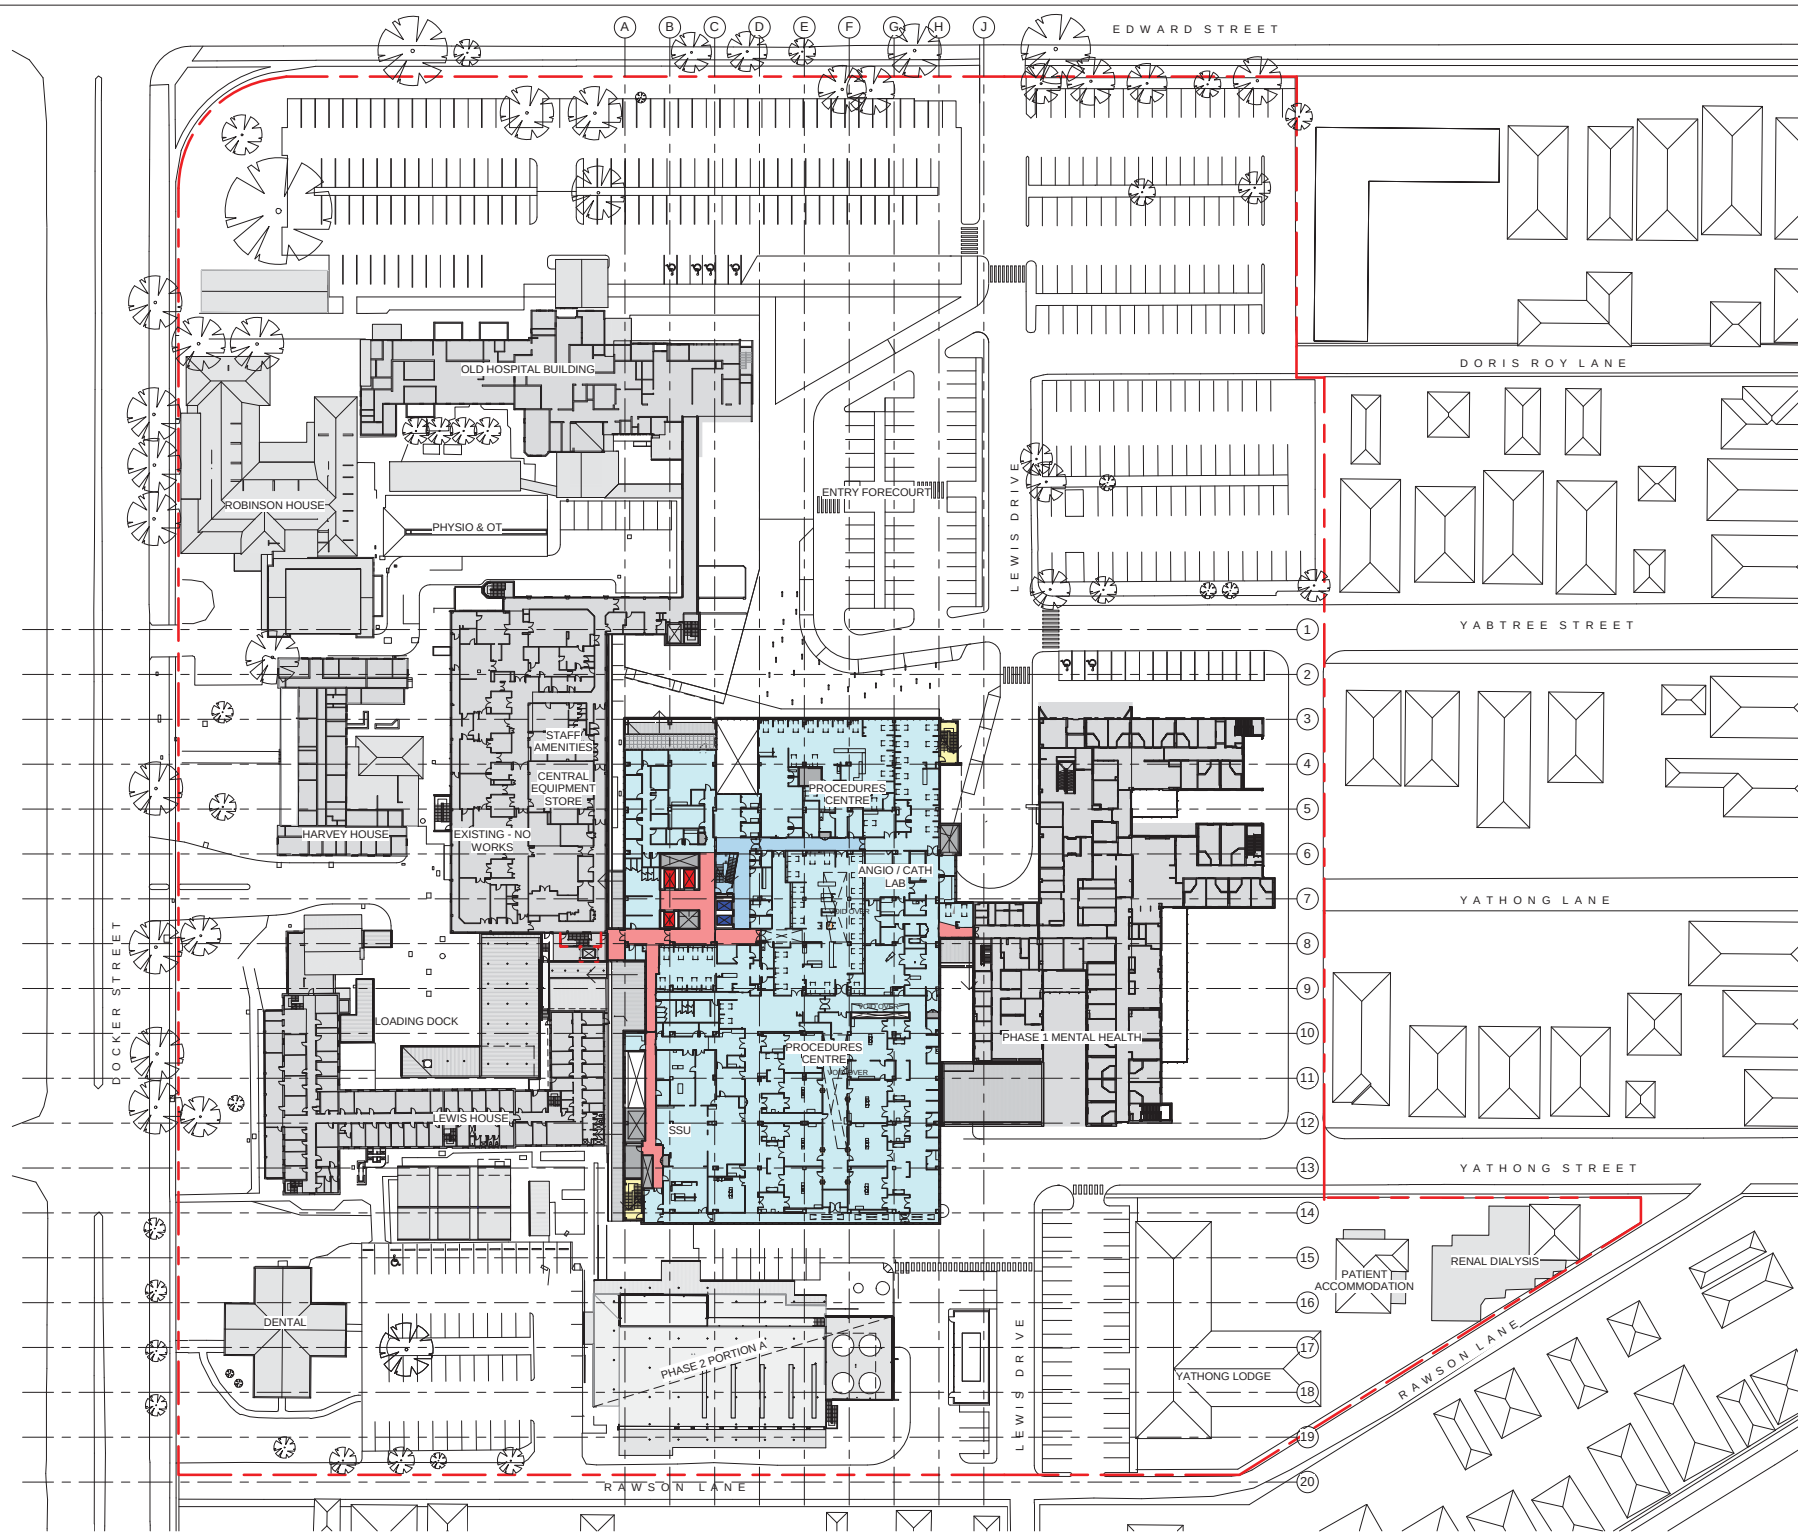

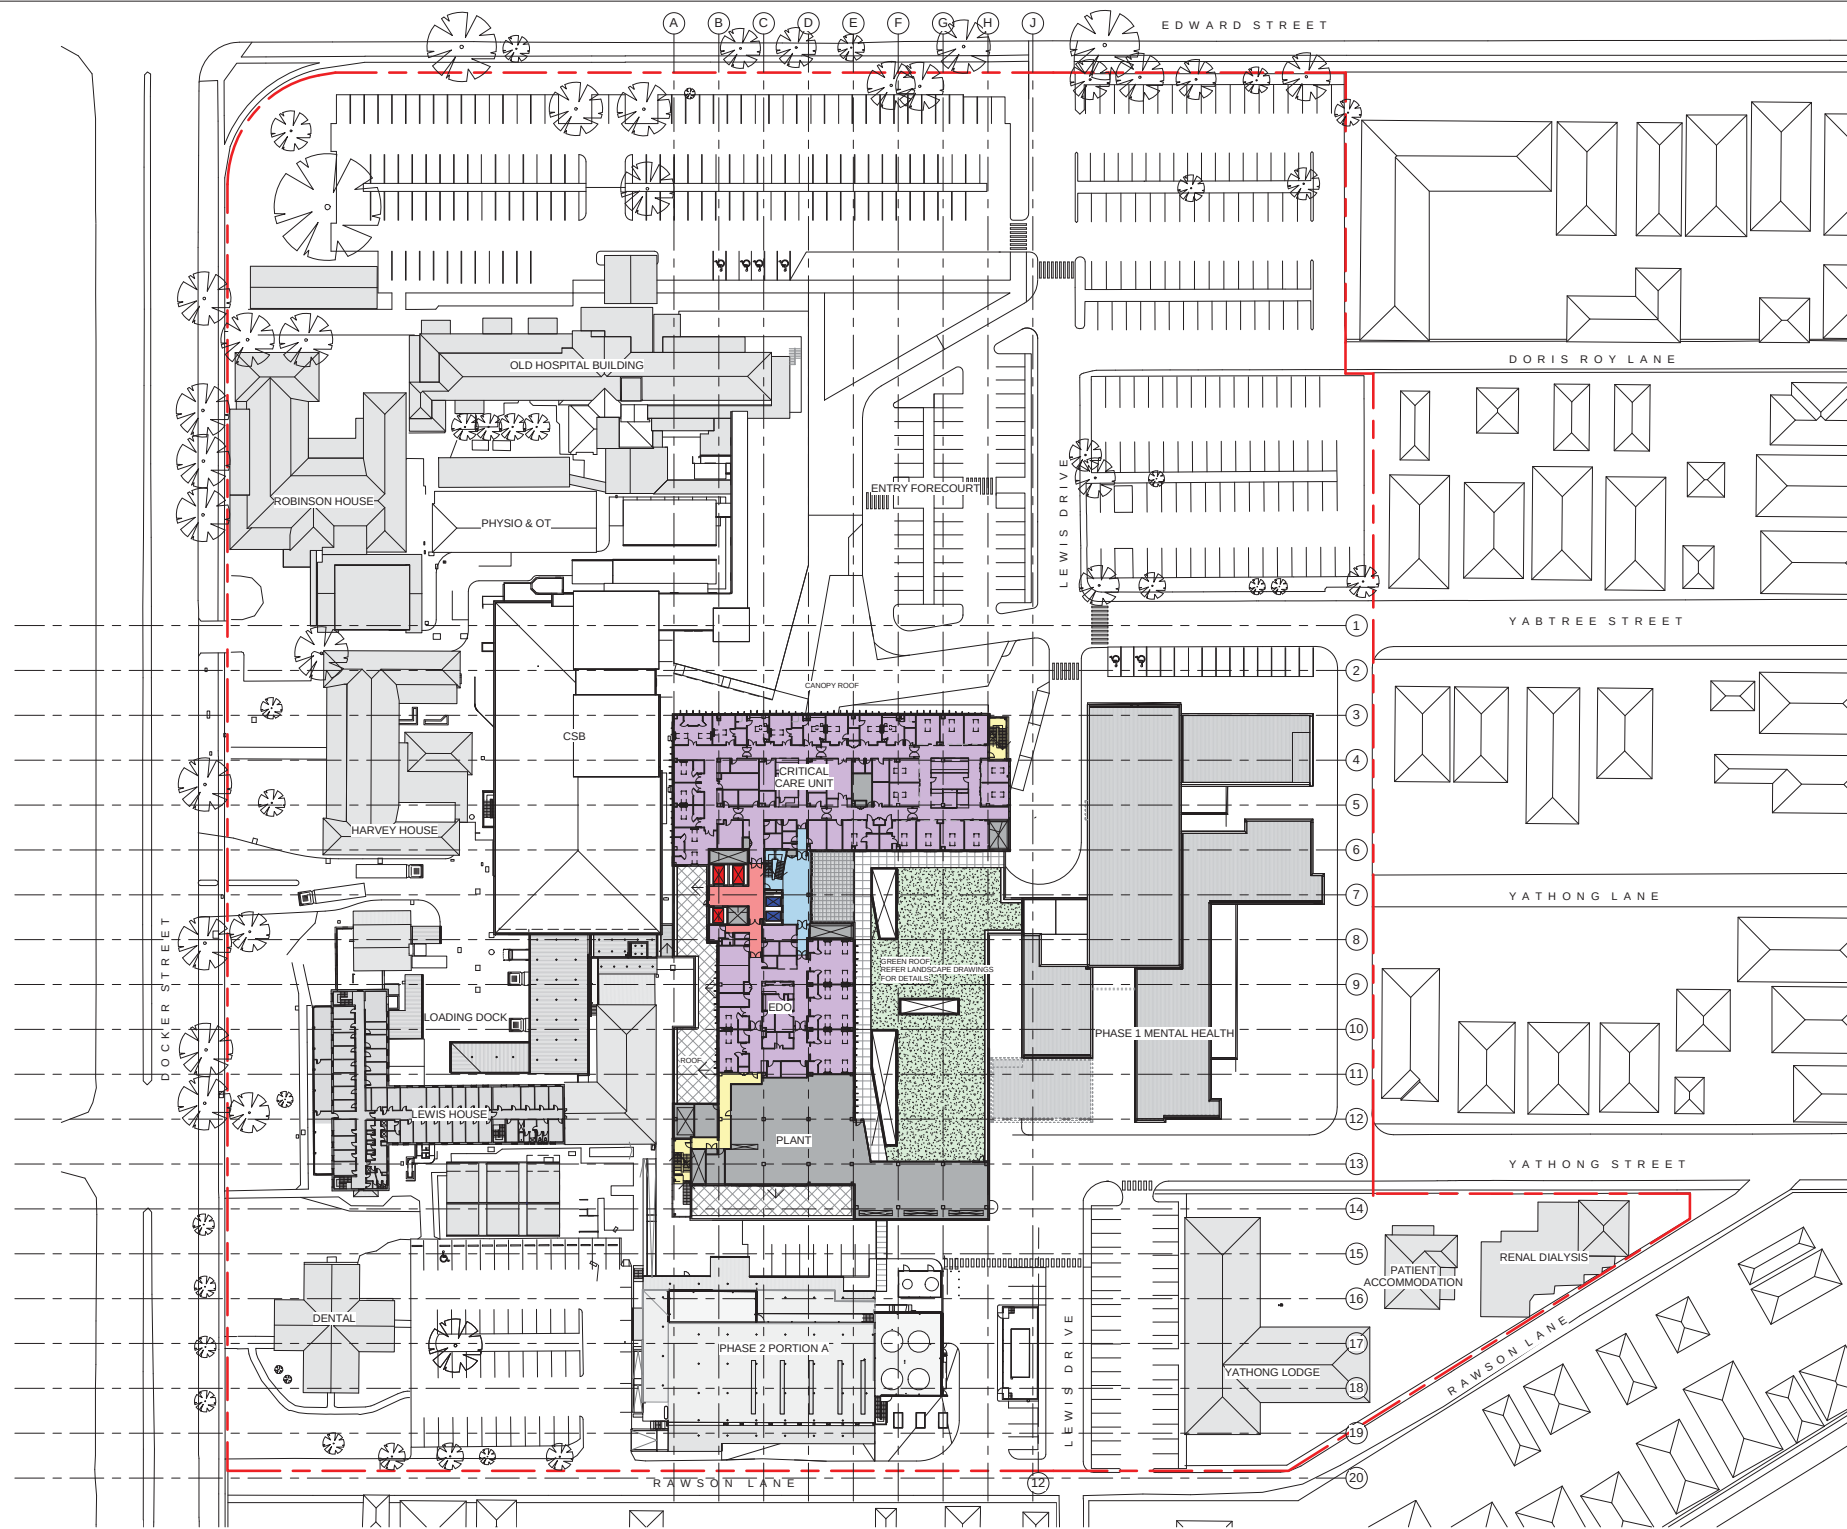

NOTES:  
1. THIS DOCUMENT IS THE PROPERTY OF BILLARD LEECE PARTNERSHIP PTY LTD.  
2. NO PART OF THIS DOCUMENT IS TO BE REPRODUCED OR TRANSMITTED IN ANY FORM OR BY ANY MEANS, ELECTRONIC OR MECHANICAL, INCLUDING PHOTOCOPYING, RECORDING, OR BY ANY INFORMATION STORAGE AND RETRIEVAL SYSTEM, WITHOUT THE WRITTEN PERMISSION OF BILLARD LEECE PARTNERSHIP PTY LTD.

REVISIONS

| REV | DESCRIPTION OF CHANGE      | DRAWN | CHECK | DATE     |
|-----|----------------------------|-------|-------|----------|
| 1   | REVISION 1                 |       |       | 10/08/12 |
| 2   | REVISION 2                 |       |       | 26/08/12 |
| 3   | REVISION 3                 |       |       | 11/10/12 |
| 4   | REVISION 4                 |       |       | 12/10/12 |
| 5   | PHYSIOLOGICAL DESIGN ISSUE |       |       | 12/10/12 |
| 6   | CONCEPTUAL DESIGN ISSUE    |       |       | 12/10/12 |
| 7   | CONCEPTUAL DESIGN ISSUE    |       |       | 12/10/12 |
| 8   | CONCEPTUAL DESIGN ISSUE    |       |       | 12/10/12 |
| 9   | CONCEPTUAL DESIGN ISSUE    |       |       | 12/10/12 |
| 10  | CONCEPTUAL DESIGN ISSUE    |       |       | 12/10/12 |
| 11  | CONCEPTUAL DESIGN ISSUE    |       |       | 12/10/12 |

NOTE:  
INTERNAL LAYOUT IS INDICATIVE ONLY  
AND SUBJECT TO CHANGE

LEGEND

- BACK OF HOUSE
- CLINICAL SERVICES
- EMERGENCY DEPARTMENT
- FOH/ADMIN
- HELP/AD
- INTERVENTIONAL
- MULTIDAY SERVICES
- STAFF AMENITIES
- DAY SERVICE
- ENGINEERING / PLANT
- LIFT - PATIENT
- LIFTS - PUBLIC
- PUBLIC & VISITOR CIRCULATION
- STAFF & PATIENT & SERVICES CIRCULATION
- TRAVEL & FIRE STAIRS & OTHER CORRIDORS
- EXTERNAL
- EXISTING - NO WORKS
- SHELL
- TRAVEL - LINK

STEENSEN VARMING

Ac OR CONSULTANTS

Mott MacDonald

DAVIS LANGDON  
An AECOM Company

17 PACIFIC HIGHWAY  
NORTH SYDNEY  
NSW 2060

Health Infrastructure

P: 02 9978 5422  
F: 02 9944 1277  
W: www.health.health.nsw.gov.au

CLIENT

NSW GOVERNMENT

Health Infrastructure

P: 02 9978 5422  
F: 02 9944 1277  
W: www.health.health.nsw.gov.au

ARCHITECTS

Billard Leece Partnership Pty Ltd  
Architects & Urban Planners  
Studio 307 50 West St  
Surry Hills 2010  
NSW Australia  
T +61 2 8096 4066  
E info@blp.com.au  
www.blp.com.au

PROJECT

WAGGA WAGGA HEALTH SERVICES  
REDEVELOPMENT  
EDWARD STREET  
WAGGA WAGGA, NSW, 2650



DRAWING TITLE

ACUTE HOSPITAL PORTION B - SITE  
PLAN - PHASE 03 - SECOND FLOOR  
LEVEL

Drawn: NF  
Checked: RS  
Reviewed: RS  
Project: 12602  
Scale: 1:500@A1

Design: NF  
Checked: RS  
Reviewed: RS  
Project: 12602  
Scale: 1:500@A1

FOR DA APPROVAL

 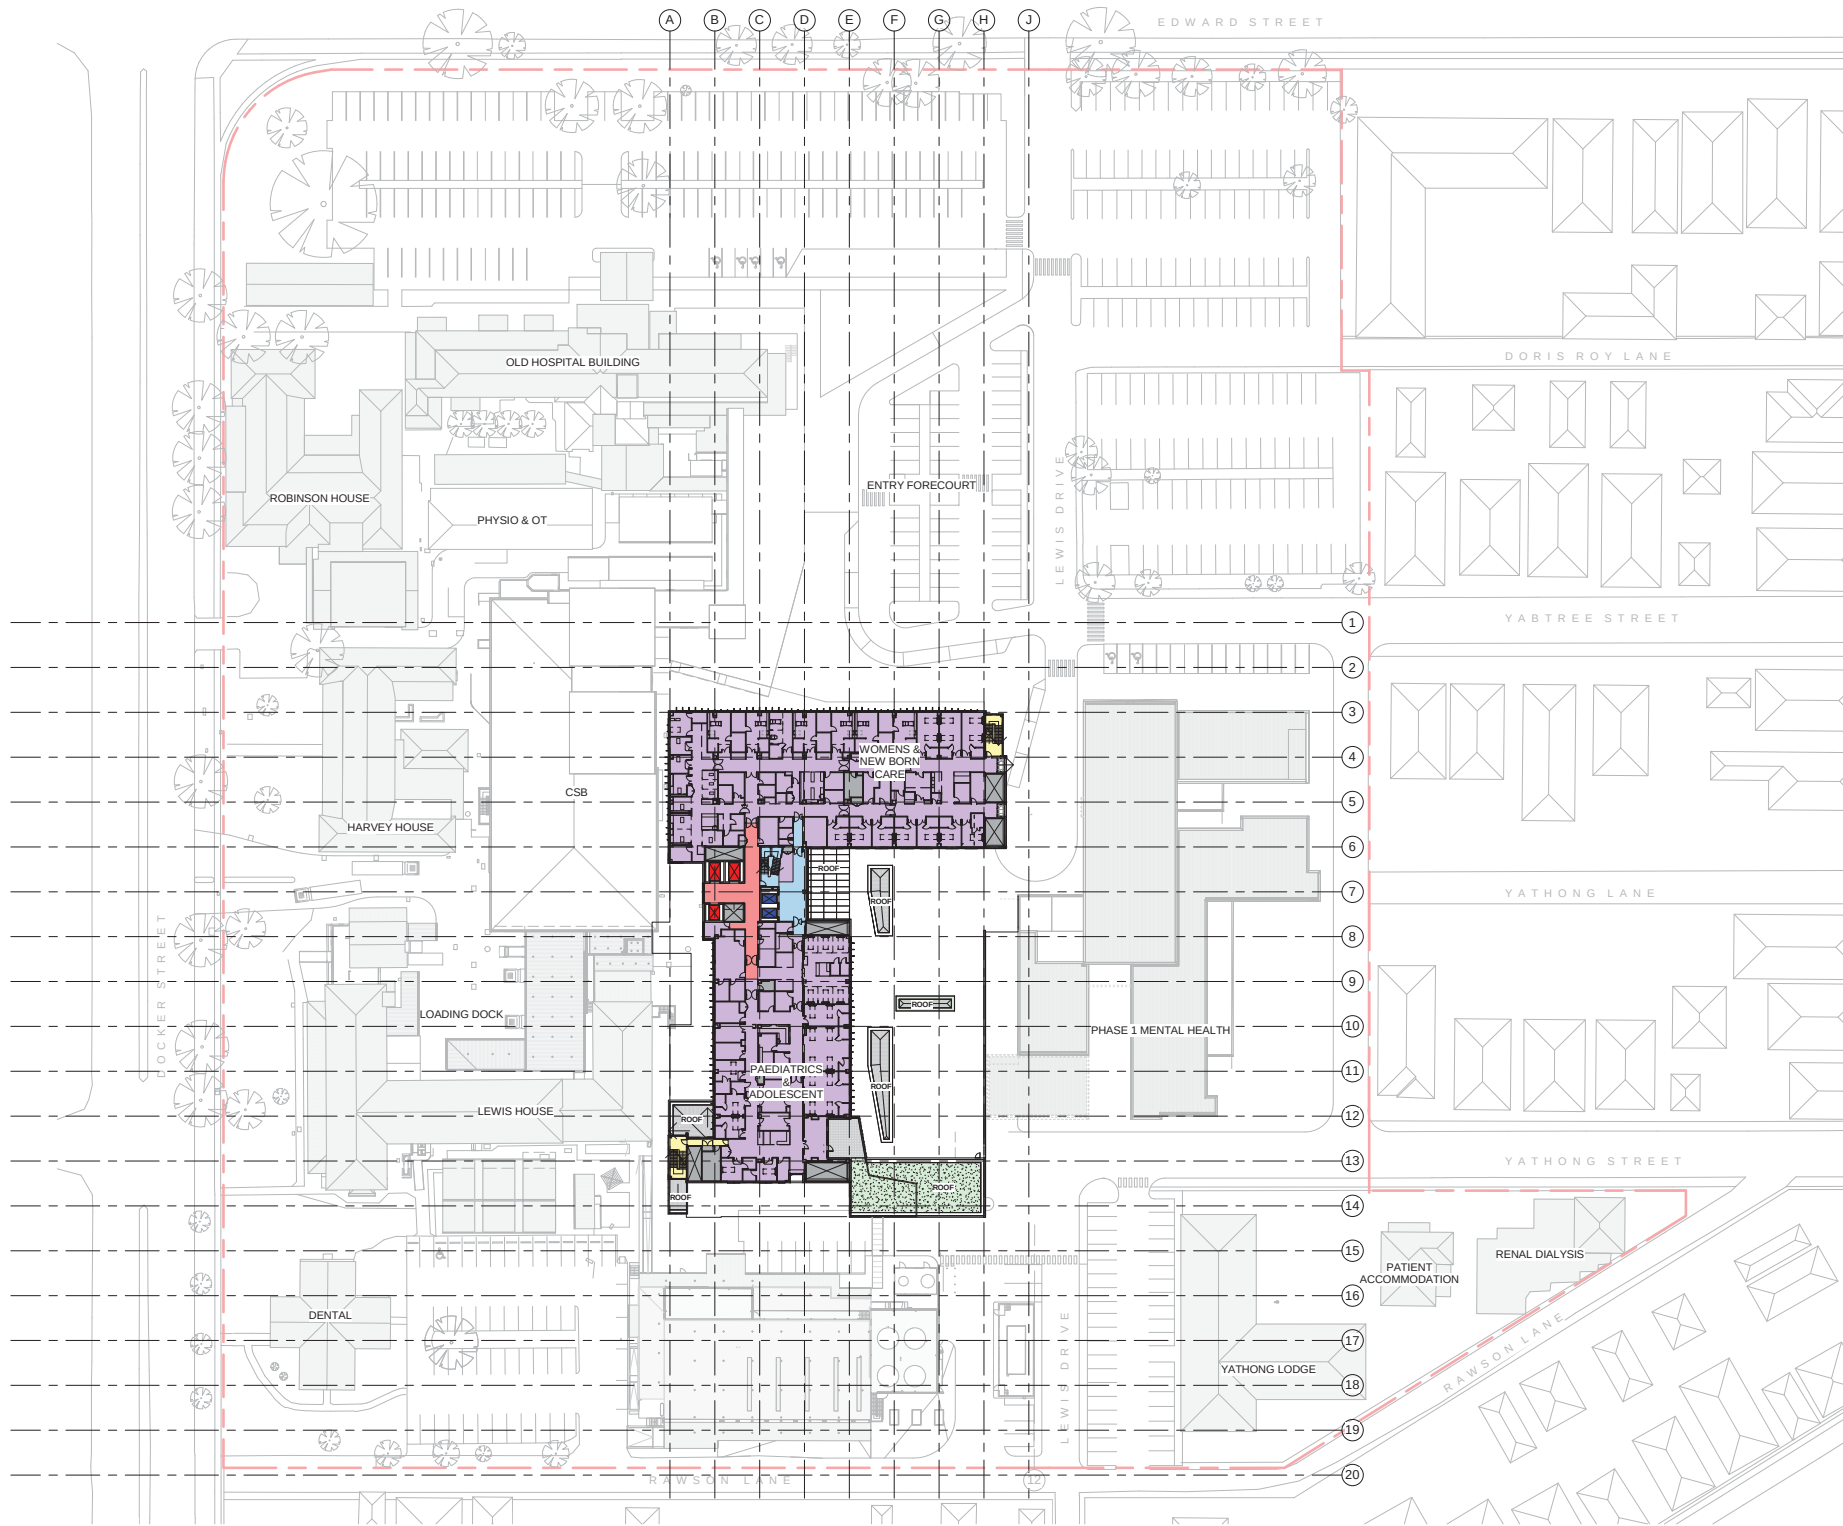

NOTE:  
INTERNAL LAYOUT IS INDICATIVE ONLY  
AND SUBJECT TO CHANGE

| NO. | DESCRIPTION          | NO. | DESCRIPTION     | NO. | DESCRIPTION     |
|-----|----------------------|-----|-----------------|-----|-----------------|
| 1   | BACK OF HOUSE        | 11  | STAFF AMENITIES | 21  | STAFF AMENITIES |
| 2   | CLINICAL SERVICES    | 12  | STAFF AMENITIES | 22  | STAFF AMENITIES |
| 3   | EMERGENCY DEPARTMENT | 13  | STAFF AMENITIES | 23  | STAFF AMENITIES |
| 4   | FOH/ADMIN            | 14  | STAFF AMENITIES | 24  | STAFF AMENITIES |
| 5   | HELP/AD              | 15  | STAFF AMENITIES | 25  | STAFF AMENITIES |
| 6   | INTERVENTIONAL       | 16  | STAFF AMENITIES | 26  | STAFF AMENITIES |
| 7   | MULTIDAY SERVICES    | 17  | STAFF AMENITIES | 27  | STAFF AMENITIES |
| 8   | STAFF AMENITIES      | 18  | STAFF AMENITIES | 28  | STAFF AMENITIES |
| 9   | DAY SERVICE          | 19  | STAFF AMENITIES | 29  | STAFF AMENITIES |
| 10  | ENGINEERING / PLANT  | 20  | STAFF AMENITIES | 30  | STAFF AMENITIES |

- BACK OF HOUSE
- CLINICAL SERVICES
- EMERGENCY DEPARTMENT
- FOH/ADMIN
- HELP/AD
- INTERVENTIONAL
- MULTIDAY SERVICES
- STAFF AMENITIES
- DAY SERVICE
- ENGINEERING / PLANT
- LIFT - PATIENT
- LIFTS - PUBLIC
- PUBLIC & VISITOR CIRCULATION
- STAFF & PATIENT & SERVICES CIRCULATION
- TRAVEL & FIRE STAIRS & OTHER CORRIDORS
- EXTERNAL
- EXISTING - NO WORKS
- SHELL
- TRAVEL - LINK

STEENSEN VARMING



**Davis Langdon**  
An AECOM Company  
15-100 PACIFIC HIGHWAY  
NORTH SYDNEY  
NSW 2060  
P: 02 9558 8822  
F: 02 9504 1277  
W: www.davislangdon.com/ANZ/

**NSW Health Infrastructure**  
17 PACIFIC HIGHWAY  
NORTH SYDNEY  
NSW 2060  
P: 02 9578 5422  
F: 02 9504 1277  
W: www.health.nsw.gov.au

**Billard Leace Partnership Pty Ltd**  
Architects & Urban Planners  
Studio 307 50 Holt St  
Surry Hills 2010  
NSW Australia  
T +61 2 8096 4066  
E info@blp.com.au  
www.blp.com.au


**PROJECT:**  
WAGGA WAGGA HEALTH SERVICES  
REDEVELOPMENT  
EDWARD STREET  
WAGGA WAGGA, NSW, 2650

**DRAWING TITLE:**  
ACUTE HOSPITAL PORTION B - SITE  
PLAN - PHASE 03 - THIRD FLOOR  
LEVEL

**Drawn:** NF  
**Checked:** RS  
**Project Number:** 12602  
**Scale:** 1:500@A1  
**Design:** RS  
**Project Manager:** AR.AH3.03.0301 11

**FOR DA APPROVAL**



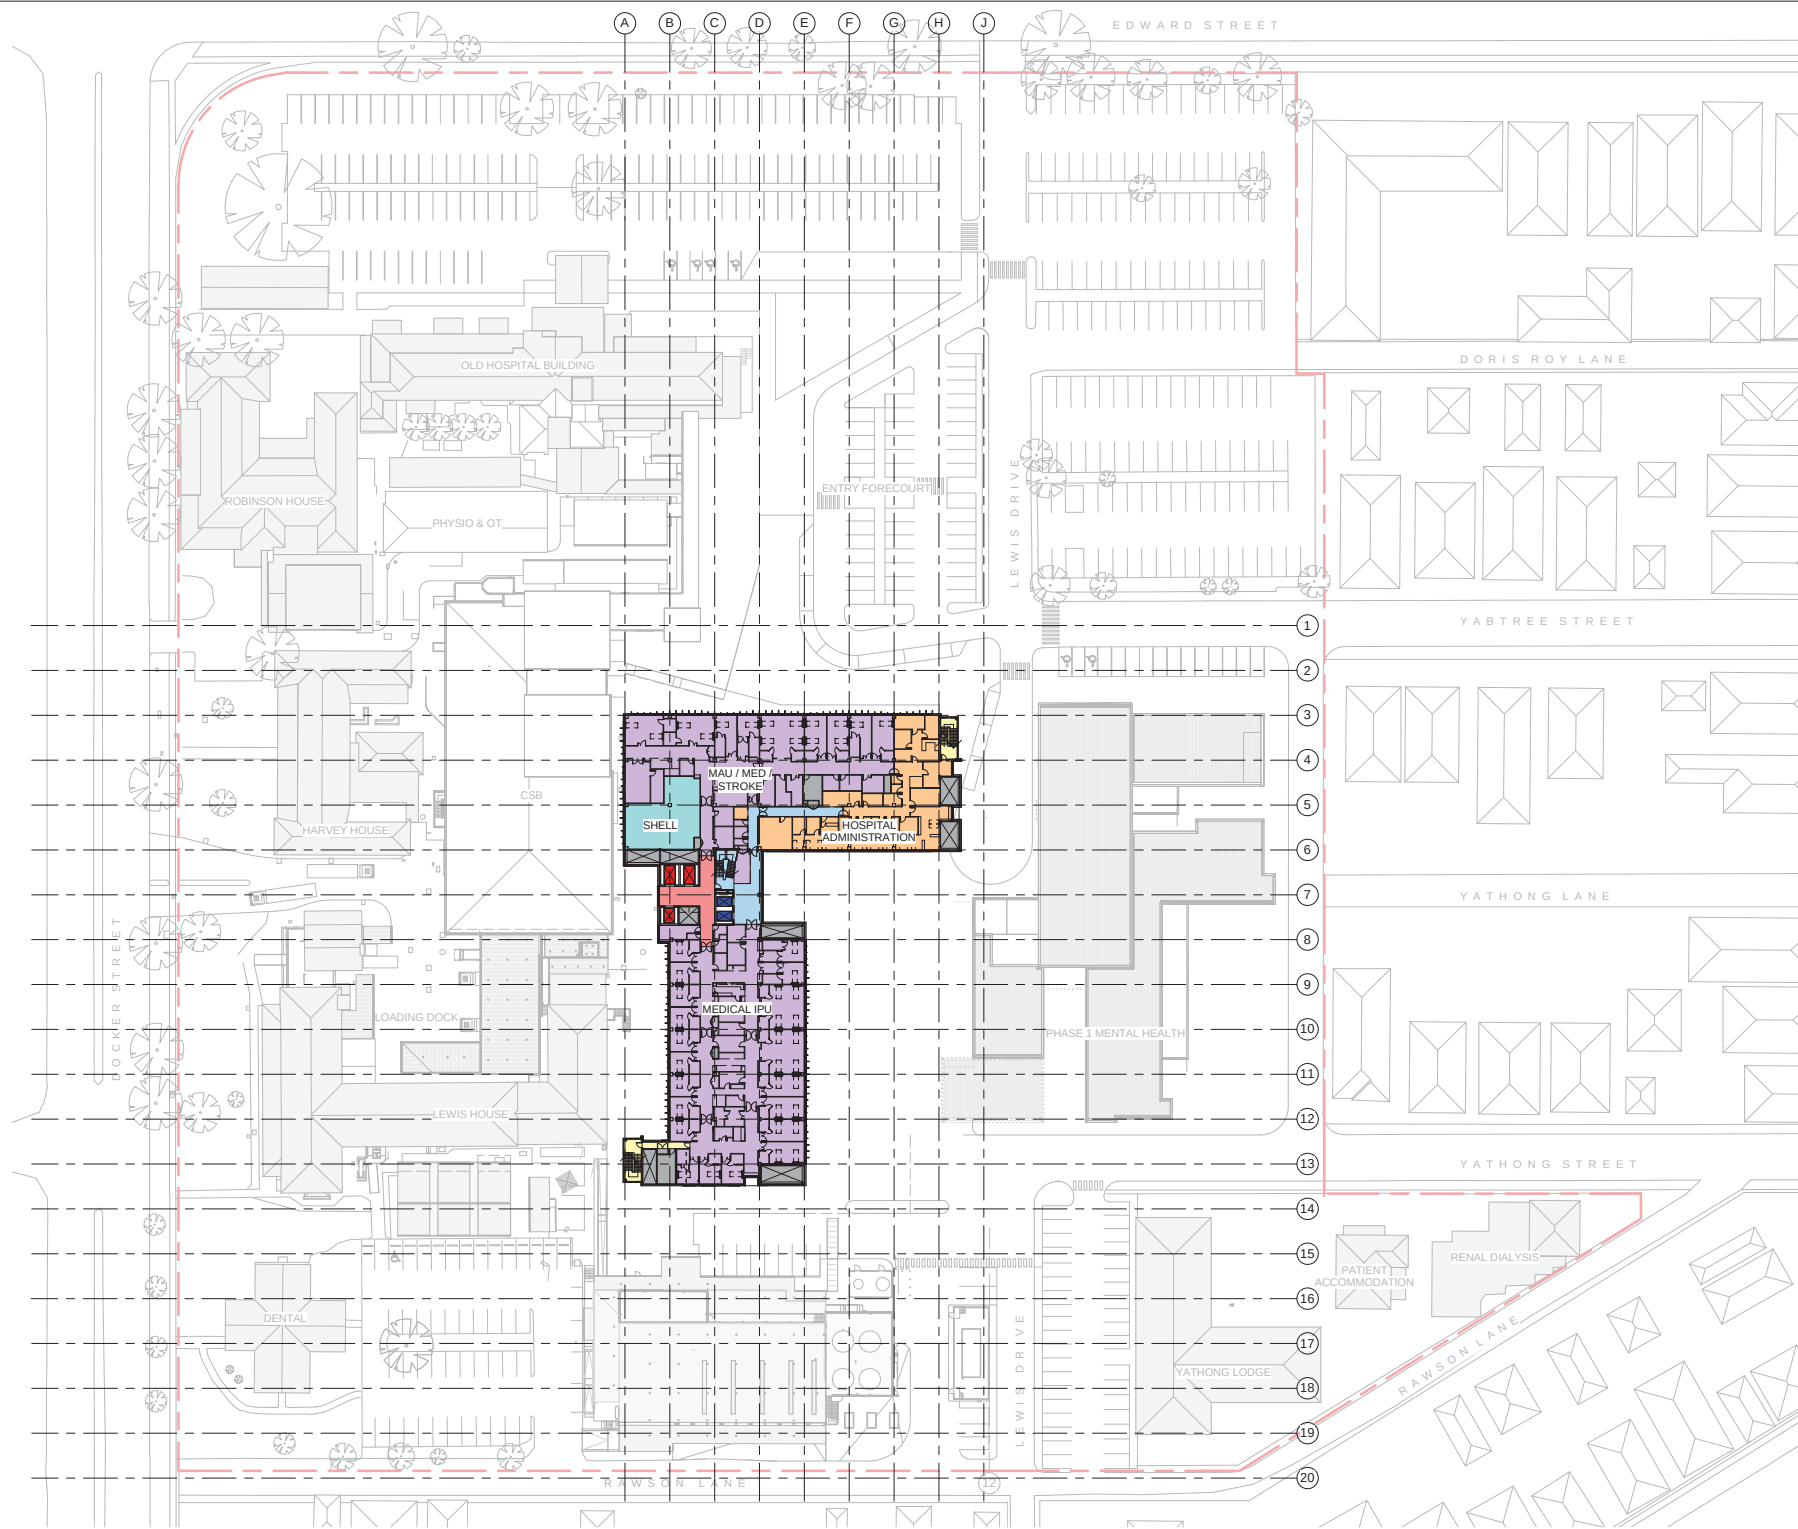

**REVISIONS**

| REV | DESCRIPTION OF CHANGE    | DRAWN | CHECK | DATE     |
|-----|--------------------------|-------|-------|----------|
| 1   | Revision 1               |       |       | 10/08/12 |
| 2   | Revision 2               |       |       | 26/08/12 |
| 3   | Revision 3               |       |       | 11/10/12 |
| 4   | Revision 4               |       |       | 12/10/12 |
| 5   | PRELIMINARY DESIGN ISSUE |       |       | 19/10/12 |
| 6   | Consulting               |       |       | 19/11/12 |
| 7   | 100% Design Issue        |       |       | 19/11/12 |
| 8   | DA SUBMISSION            |       |       | 19/12/12 |
| 9   | DA SUBMISSION            |       |       | 19/12/12 |
| 10  | DA SUBMISSION            |       |       | 19/12/12 |
| 11  | DA SUBMISSION            |       |       | 19/12/12 |

**NOTE:** INTERNAL LAYOUT IS INDICATIVE ONLY AND SUBJECT TO CHANGE

**LEGEND**

- BACK OF HOUSE
- CLINICAL SERVICES
- EMERGENCY DEPARTMENT
- FOWADMIN
- HELIPAD
- INTERVENTIONAL
- MULTIDAY SERVICES
- STAFF AMENITIES
- DAY SERVICE
- ENGINEERING / PLANT
- LIFT - PATIENT
- LIFTS - PUBLIC
- PUBLIC & VISITOR CIRCULATION
- STAFF & PATIENT & SERVICES CIRCULATION
- TRAVEL & FIRE STAIRS & OTHER CORRIDORS
- EXTERNAL
- EXISTING - NO WORKS
- SHELL
- TRAVEL - LINK

**STEENSENVARMING**

**Ac OR CONSULTANTS**

**Mott MacDonald**

**DAVIS LANGDON**  
An AECOM Company  
15 100 PACIFIC HIGHWAY NORTH SYDNEY NSW 2060  
P: 02 9558 8822 F: 02 9554 1277 W: www.davislangdon.com/ANZ

**NSW Health Infrastructure**  
17 PACIFIC HIGHWAY NORTH SYDNEY NSW 2060  
P: 02 9578 5422 F: 02 9554 1277 W: www.health.nsw.gov.au

**ARCHITECTS**  
**Billard Leace Partnership Pty Ltd**  
Architects & Urban Planners  
Studio 307 50 West St  
Surry Hills 2010  
NSW Australia  
T +61 2 8096 4066  
E info@blp.com.au  
www.blp.com.au


**PROJECT:** WAGGA WAGGA HEALTH SERVICES REDEVELOPMENT  
EDWARD STREET  
WAGGA WAGGA, NSW, 2650

**DRAWING TITLE:** ACUTE HOSPITAL PORTION B - SITE PLAN - PHASE 03 - FOURTH FLOOR LEVEL

| Drawn | Check | Reviewed |
|-------|-------|----------|
| NF    | RS    | RS       |

**PROJECT NUMBER:** 12602  
**SCALE:** 1:500@A1  
**DATE:** 12/03/2013  
**PROJECT NAME:** WAGGA WAGGA HEALTH SERVICES REDEVELOPMENT  
**PROJECT MANAGER:** AR.AH3.03.0401  
**DATE:** 11

**FOR DA APPROVAL**

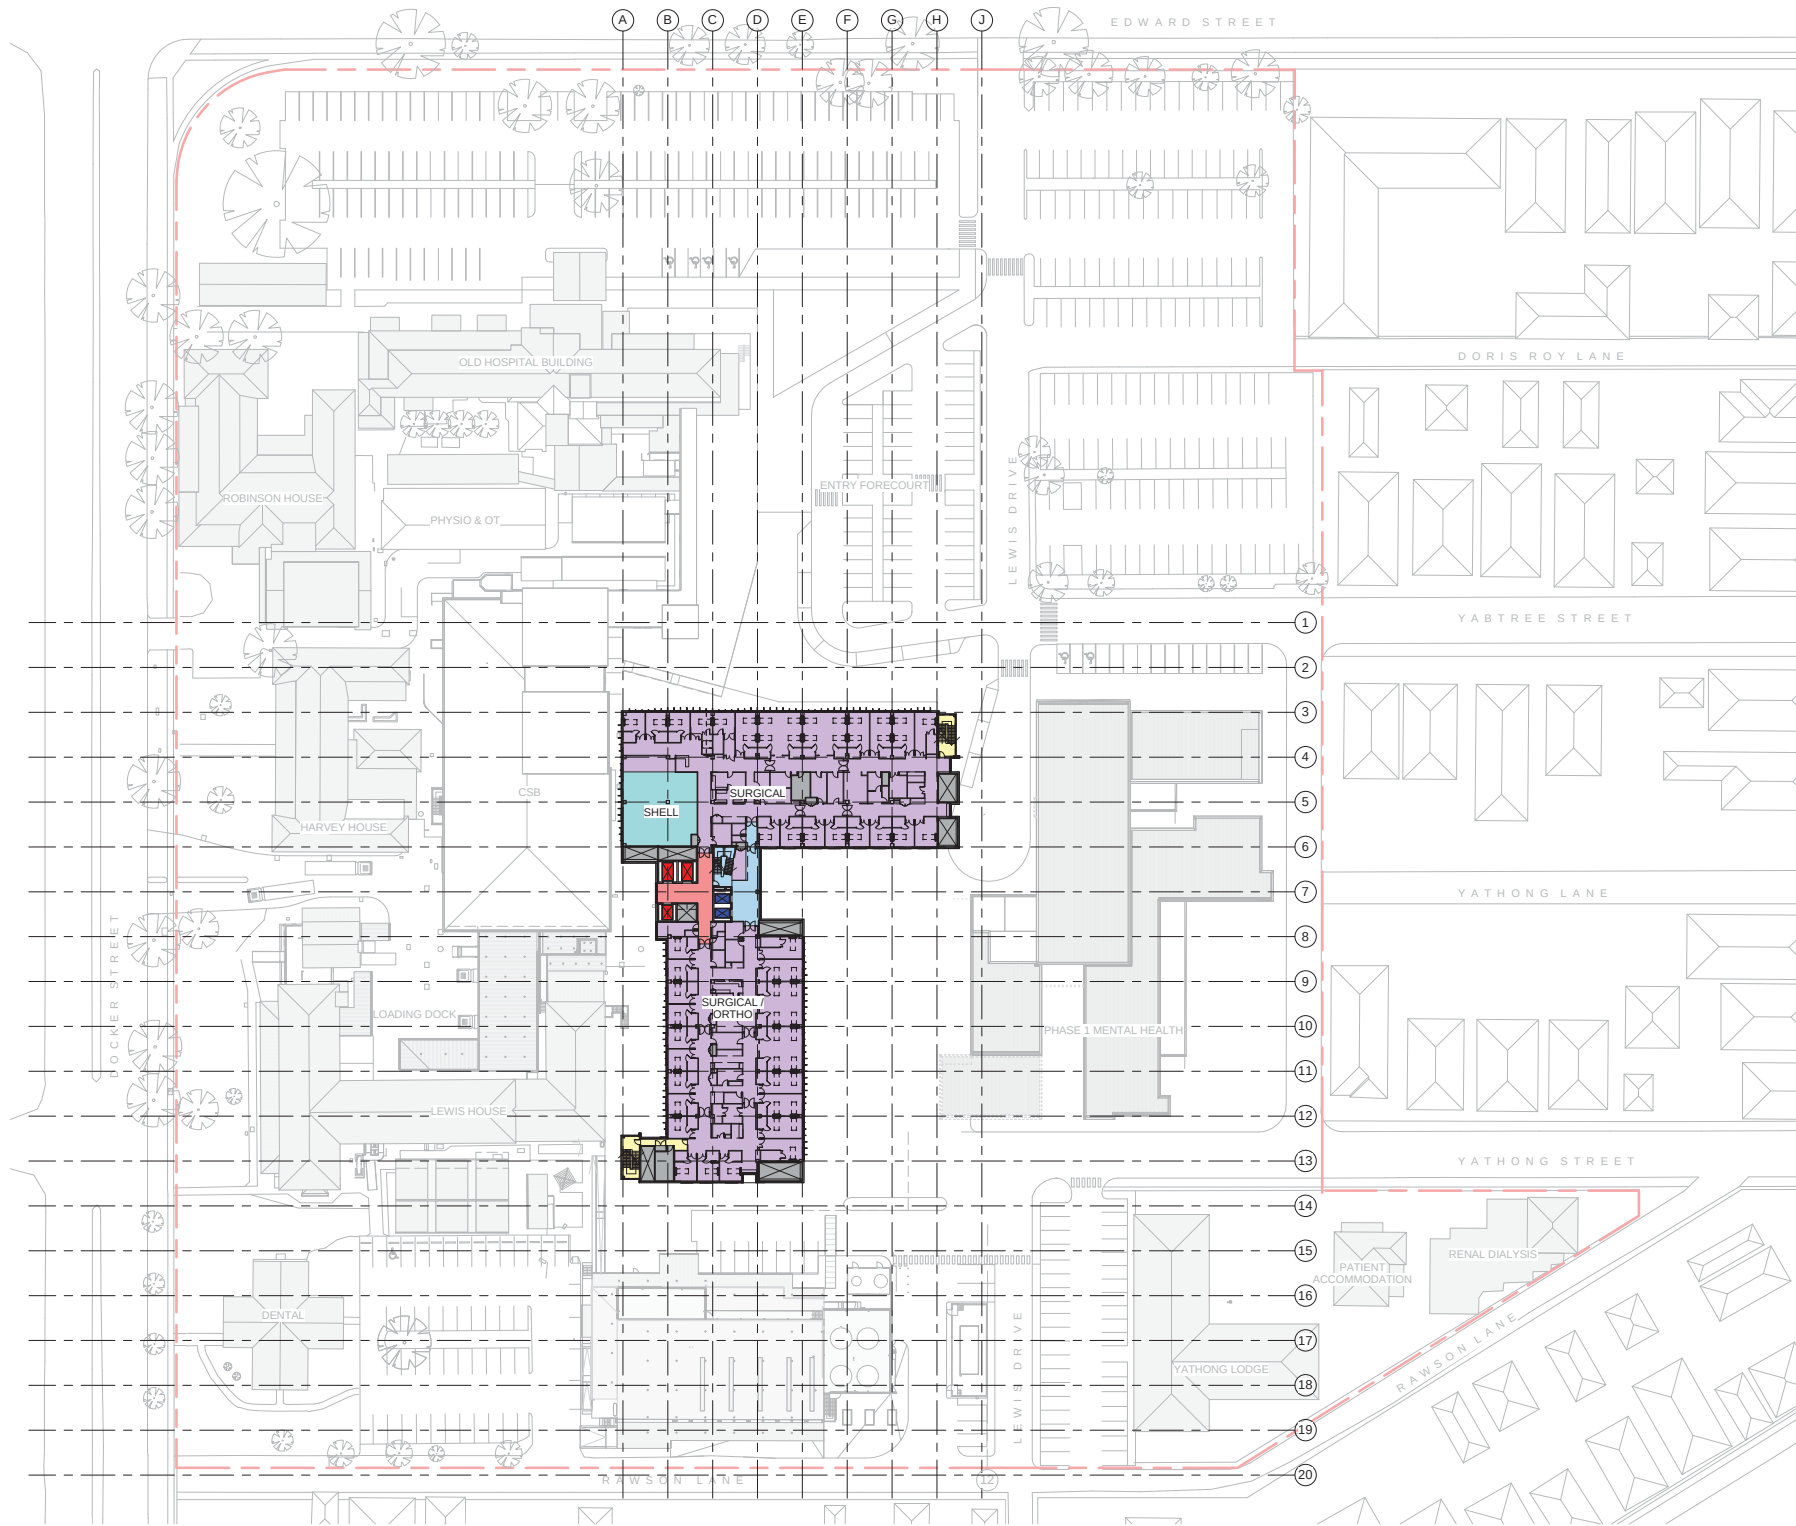

**REVISIONS**

| REV | DESCRIPTION OF CHANGE      | DRAWN | CHECK | DATE     |
|-----|----------------------------|-------|-------|----------|
| 1   | Issue 1                    |       |       | 10/08/12 |
| 2   | Issue 2                    |       |       | 26/08/12 |
| 3   | Issue 3                    |       |       | 11/10/12 |
| 4   | Issue 4                    |       |       | 12/10/12 |
| 5   | PHYSIOLOGICAL DESIGN ISSUE |       |       | 12/10/12 |
| 6   | Consulting                 |       |       | 16/11/12 |
| 7   | 100% Design Issue          |       |       | 19/11/12 |
| 8   | DA SUBMISSION              |       |       | 19/11/12 |
| 9   | DA SUBMISSION              |       |       | 19/11/12 |
| 10  | DA SUBMISSION              |       |       | 19/11/12 |
| 11  | DA SUBMISSION              |       |       | 19/11/12 |

**NOTE:**  
INTERNAL LAYOUT IS INDICATIVE ONLY  
AND SUBJECT TO CHANGE

**LEGEND**

- BACK OF HOUSE
- CLINICAL SERVICES
- EMERGENCY DEPARTMENT
- FOH/ADMIN
- HELP/AD
- INTERVENTIONAL
- MULTIDAY SERVICES
- STAFF AMENITIES
- DAY SERVICE
- ENGINEERING / PLANT
- LIFT - PATIENT
- LIFTS - PUBLIC
- PUBLIC & VISITOR CIRCULATION
- STAFF & PATIENT & SERVICES CIRCULATION
- TRAVEL & FIRE STAIRS & OTHER CORRIDORS
- EXTERNAL
- EXISTING - NO WORKS
- SHELL
- TRAVEL - LINK

**STEENSEN VARMING**

**Ac OR CONSULTANTS**

**Mott MacDonald**

**Davis Langdon**  
An AECOM Company  
15 100 PACIFIC HIGHWAY NORTH SYDNEY NSW 2060  
P: 02 9558 8822  
F: 02 9554 1277  
W: www.davislangdon.com/ANZ

**NSW Health Infrastructure**  
17 PACIFIC HIGHWAY NORTH SYDNEY NSW 2060  
P: 02 9578 5422  
F: 02 9554 1277  
W: www.health.nsw.gov.au

**ARCHITECTS**  
**Billard Leace Partnership Pty Ltd**  
Architects & Urban Planners  
Studio 307 50 West St  
Surry Hills 2010  
NSW Australia  
T +61 2 8096 4066  
E info@blp.com.au  
www.blp.com.au

**PROJECT:**  
WAGGA WAGGA HEALTH SERVICES  
REDEVELOPMENT  
EDWARD STREET  
WAGGA WAGGA, NSW, 2650

**DRAWING TITLE:**  
ACUTE HOSPITAL PORTION B - SITE  
PLAN - PHASE 03 - FIFTH FLOOR  
LEVEL


**Drawn:** NF  
**Checked:** RS  
**Project Engineer:** RS  
**Scale:** 1:500@A1

**Design:** RS  
**Checked:** RS  
**Project Manager:** RS  
**Scale:** 1:500@A1

**REVISIONS:**  
12602  
AR.AH3.03.0501 11

**FOR DA APPROVAL**



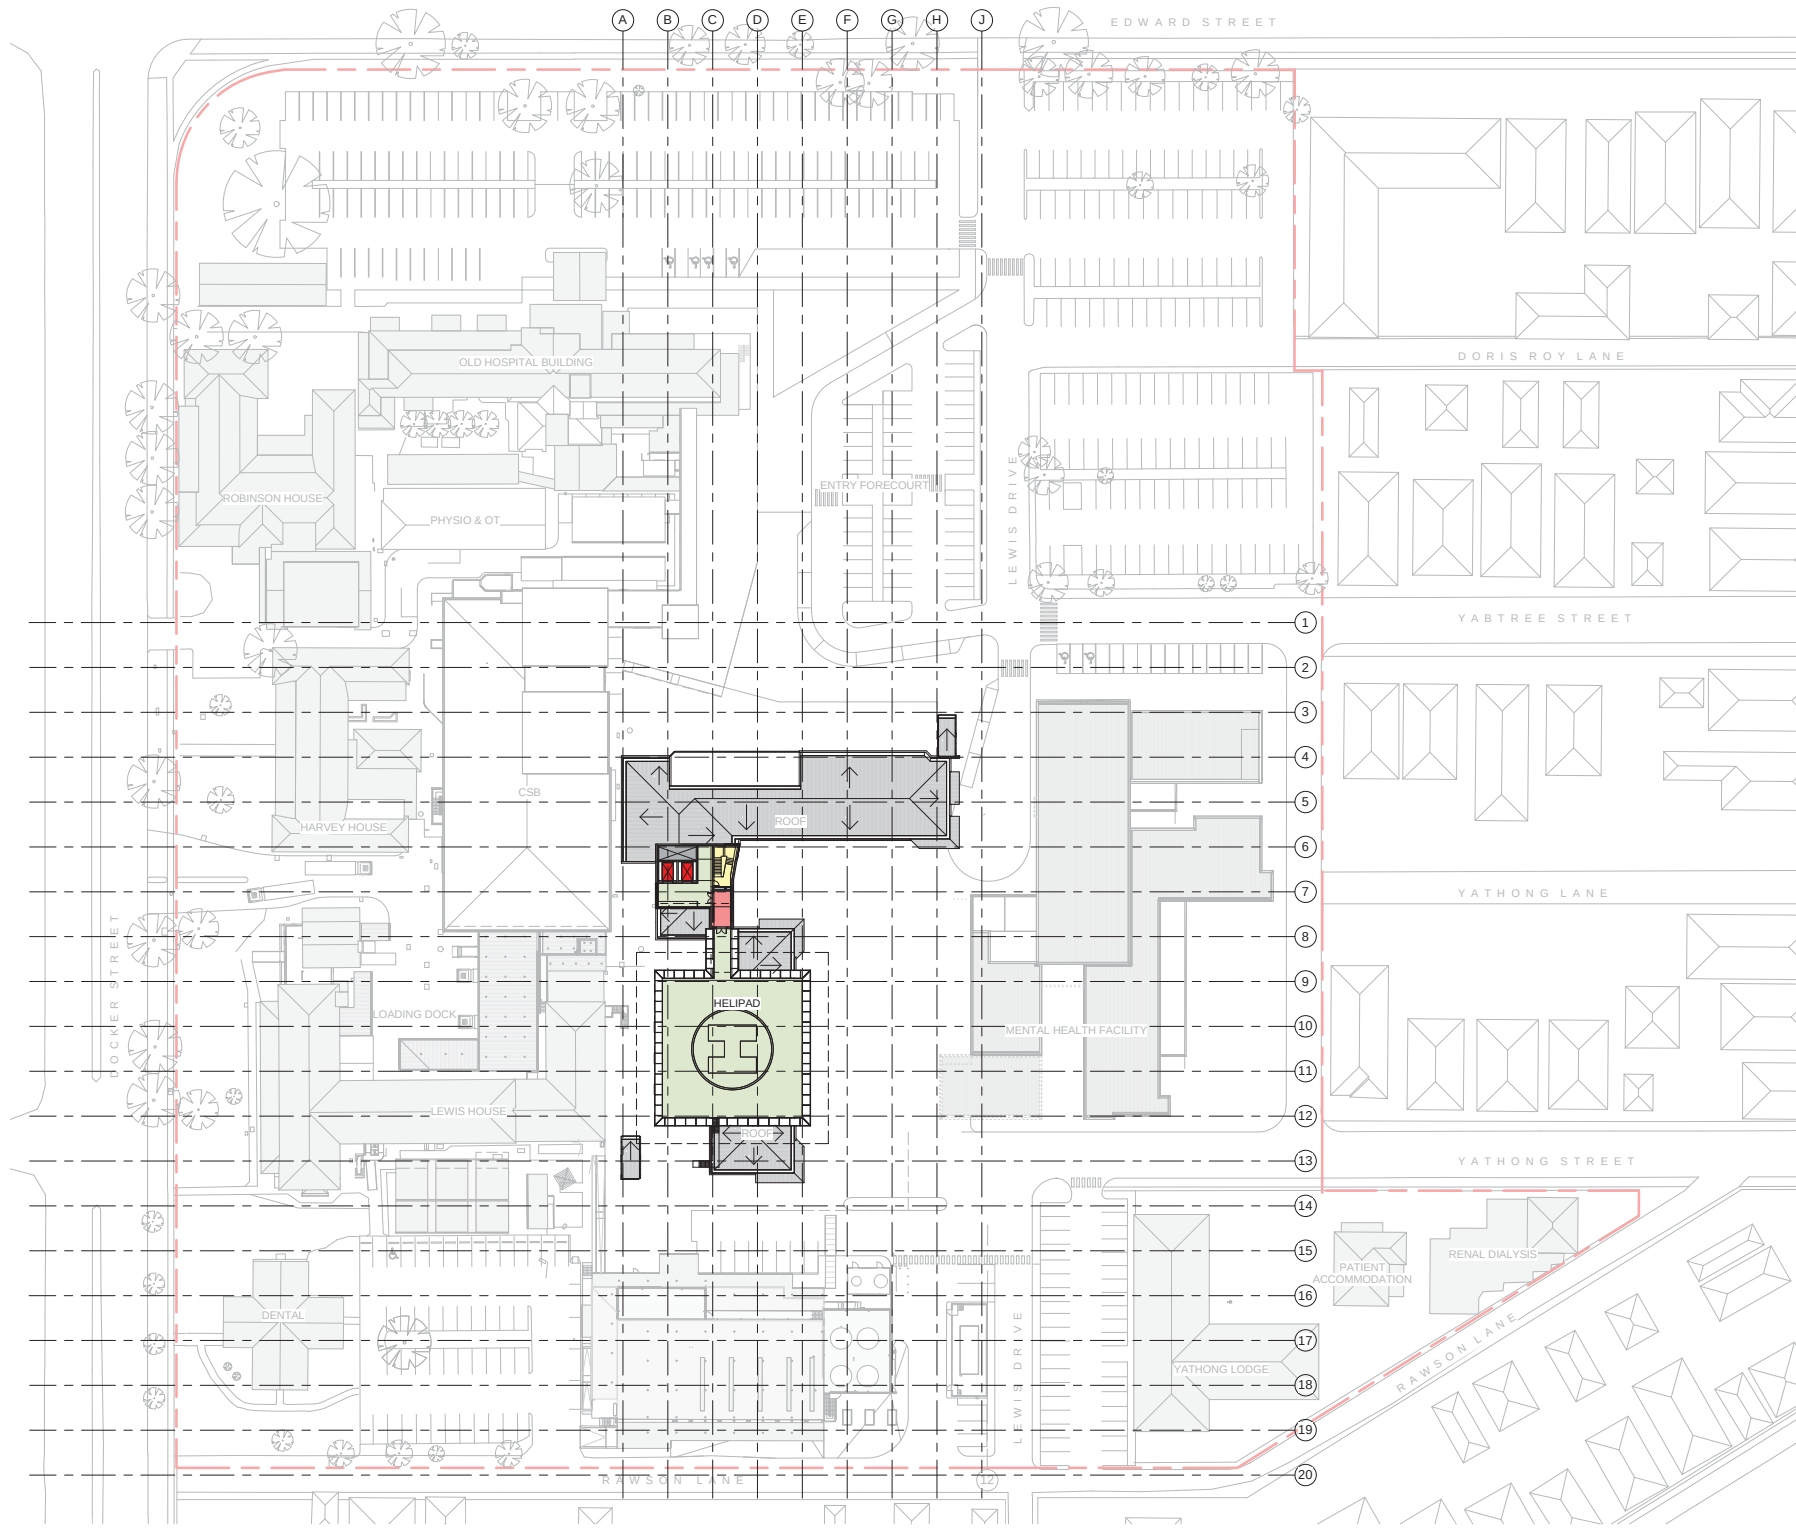

**NOTES:**  
INTERNAL LAYOUT IS INDICATIVE ONLY  
AND SUBJECT TO CHANGE

| REV | DESCRIPTION OF CHANGE      | DRAWN | CHECK | DATE       |
|-----|----------------------------|-------|-------|------------|
| 1   | Revision 1                 |       |       | 10/08/12   |
| 2   | Revision 2                 |       |       | 26/08/12   |
| 3   | Revision 3                 |       |       | 11/10/12   |
| 4   | Revision 4                 |       |       | 12/10/12   |
| 5   | PHYSIOLOGICAL DESIGN ISSUE |       |       | 12/10/12   |
| 6   | Consulting                 |       |       | 16/11/12   |
| 7   | 100% Design Review         |       |       | 01/12/12   |
| 8   | DA SUBMISSION              |       |       | 01/02/2013 |
| 9   | DA SUBMISSION              |       |       | 12/02/2013 |
| 10  | DA SUBMISSION              |       |       | 08/03/2013 |
| 11  | DA SUBMISSION              |       |       | 12/03/2013 |

BACK OF HOUSE  
CLINICAL SERVICES  
EMERGENCY DEPARTMENT  
FOURADMIN  
HELIPAD  
INTERVENTIONAL  
MULTIDAY SERVICES  
STAFF AMENITIES  
DAY SERVICE  
ENGINEERING / PLANT  
LIFT - PATIENT  
LIFTS - PUBLIC  
PUBLIC & VISITOR CIRCULATION  
STAFF & PATIENT & SERVICES CIRCULATION  
TRAVEL & FIRE STAIRS & OTHER CORRIDORS  
EXTERNAL  
EXISTING - NO WORKS  
SHELL  
TRAVEL - LINK

**STEENSENVARMING**

**Ac OR CONSULTANTS**

**Mott MacDonald**

**Davis Langdon**  
An AECOM Company  
15 100 PACIFIC HIGHWAY  
NORTH SYDNEY  
NSW 2060  
P: 02 9958 8822  
F: 02 9944 1277  
W: www.davislangdon.com/ANZ/

**NSW Health Infrastructure**  
17 PACIFIC HIGHWAY  
NORTH SYDNEY  
NSW 2060  
P: 02 9978 5422  
F: 02 9944 1277  
W: www.health.nsw.gov.au

**Architects**  
**Billard Leace Partnership Pty Ltd**  
Architects & Urban Planners  
Studio 307 50 West St  
Surry Hills 2010  
NSW Australia  
T +61 2 8096 4066  
E info@blp.com.au  
www.blp.com.au

**PROJECT:**  
WAGGA WAGGA HEALTH SERVICES  
REDEVELOPMENT  
EDWARD STREET  
WAGGA WAGGA, NSW, 2650

**DRAWING TITLE:**  
ACUTE HOSPITAL PORTION B - SITE  
PLAN - PHASE 03 - SEVENTH FLOOR  
LEVEL

| Drawn | Check | Designed | Reviewed |
|-------|-------|----------|----------|
| NF    | RS    | RS       | RS       |

**PROJECT NUMBER:** 12602  
**SCALE:** 1:500@A1  
**PROJECT NUMBER:** AR.AH3.03.0701  
**DATE:** 11

**FOR DA APPROVAL**