


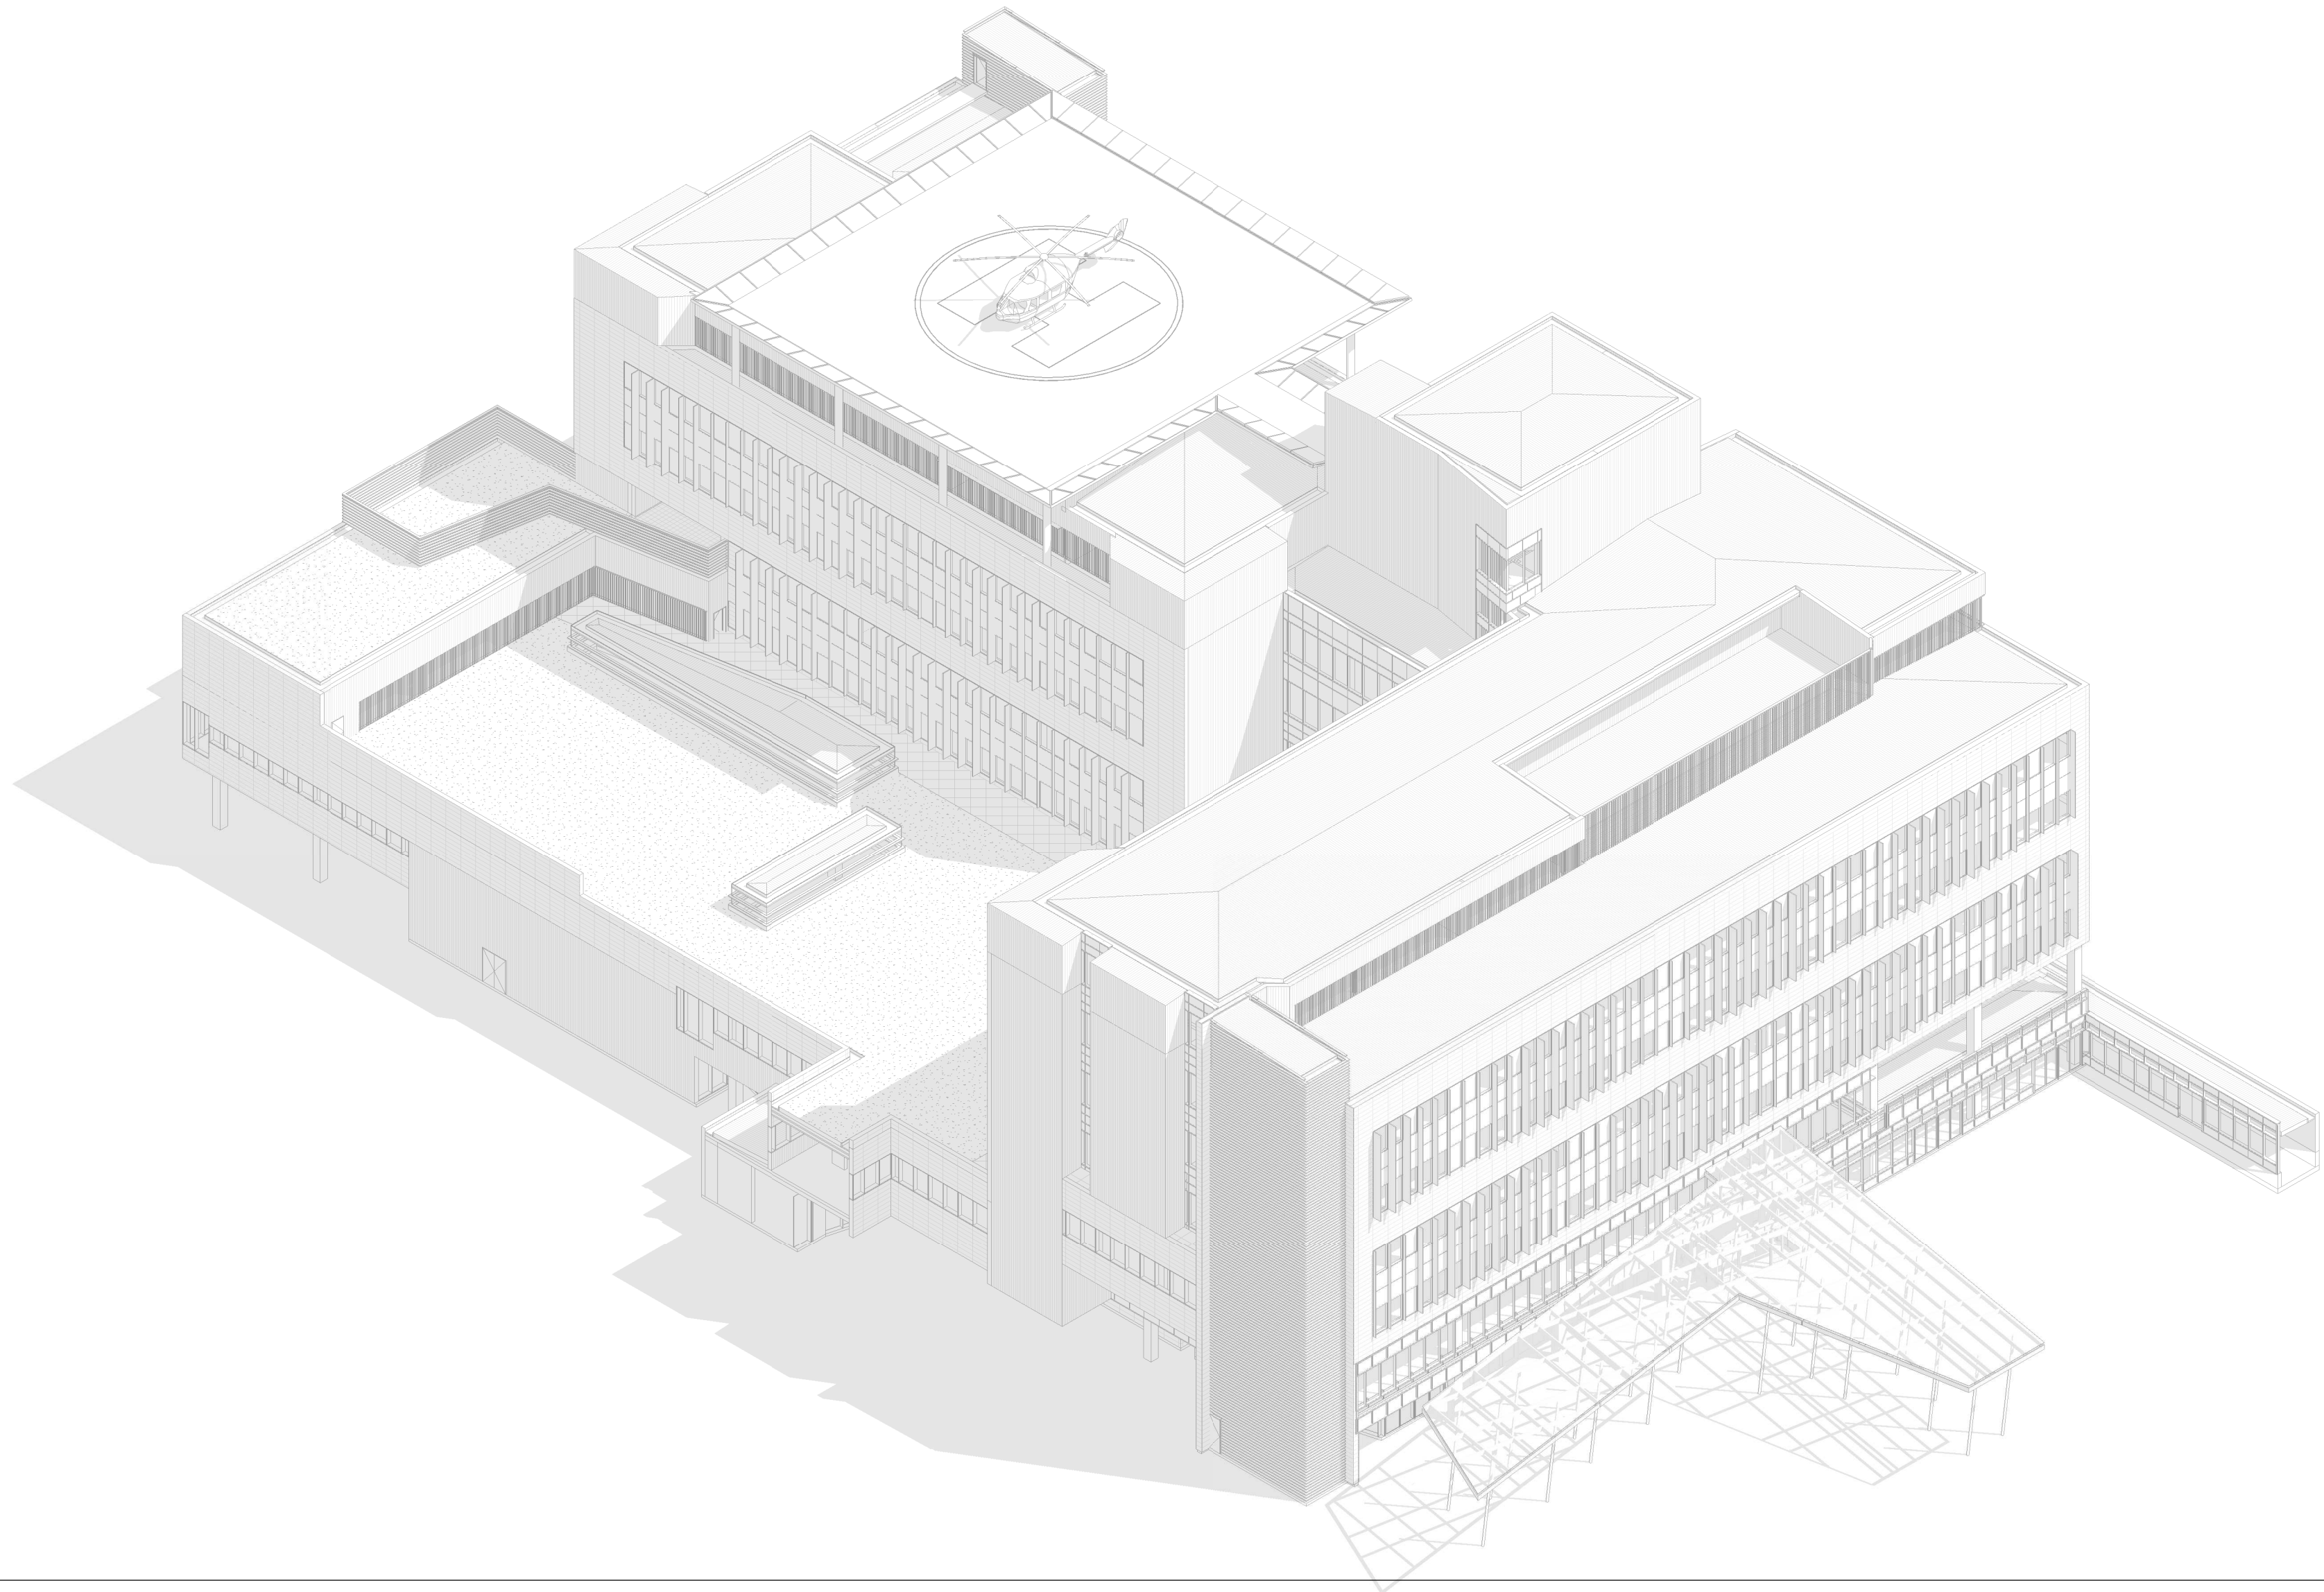

WAGGA WAGGA
BASE HOSPITAL



12602 WWHR SCHEMATIC DESIGN DRAWING REGISTER - DA SUBMISSION					
DISCIPLINE	ZONE	SHEET NUMBER	SHEET NAME	REV.	DATE
AR	AH3	00.0002	ACUTE HOSPITAL PORTION B - COVER SHEET / LOCALITY MAP	5	12/03/2013
AR	AH3	01.0001	ACUTE HOSPITAL PORTION B - LOCALITY PLAN	10	08/03/2013
AR	AH3	01.0002	ACUTE HOSPITAL PORTION B - EXISTING SITE PLAN	10	08/03/2013
AR	AH3	03.1000	ACUTE HOSPITAL PORTION B - SITE PLAN - END OF PHASE 03	10	12/03/2013
AR	AH3	03.1005	ACUTE HOSPITAL PORTION B - SITE PLAN - STAGING PLAN	4	12/03/2013
AR	AH3	03.0001	ACUTE HOSPITAL PORTION B - SITE PLAN - PHASE 03 - GROUND FLOOR LEVEL	13	12/03/2013
AR	AH3	03.0101	ACUTE HOSPITAL PORTION B - SITE PLAN - PHASE 03 - FIRST FLOOR LEVEL	11	12/03/2013
AR	AH3	03.0201	ACUTE HOSPITAL PORTION B - SITE PLAN - PHASE 03 - SECOND FLOOR LEVEL	11	12/03/2013
AR	AH3	03.0301	ACUTE HOSPITAL PORTION B - SITE PLAN - PHASE 03 - THIRD FLOOR LEVEL	11	12/03/2013
AR	AH3	03.0401	ACUTE HOSPITAL PORTION B - SITE PLAN - PHASE 03 - FOURTH FLOOR LEVEL	11	12/03/2013
AR	AH3	03.0501	ACUTE HOSPITAL PORTION B - SITE PLAN - PHASE 03 - FIFTH FLOOR LEVEL	11	12/03/2013
AR	AH3	03.0601	ACUTE HOSPITAL PORTION B - SITE PLAN - PHASE 03 - SIXTH FLOOR LEVEL	10	08/03/2013
AR	AH3	03.0701	ACUTE HOSPITAL PORTION B - SITE PLAN - PHASE 03 - SEVENTH FLOOR LEVEL	11	12/03/2013
AR	AH3	04.0001	SHADOW DIAGRAMS SUMMER EXISTING	5	8/03/2013
AR	AH3	04.0002	SHADOW DIAGRAMS SUMMER EXISTING	5	8/03/2013
AR	AH3	04.0003	SHADOW DIAGRAMS WINTER EXISTING	5	8/03/2013
AR	AH3	04.0004	SHADOW DIAGRAMS WINTER EXISTING	5	8/03/2013
AR	AH3	04.0005	SHADOW DIAGRAMS SUMMER PROPOSED	5	8/03/2013
AR	AH3	04.0006	SHADOW DIAGRAMS SUMMER PROPOSED	5	8/03/2013
AR	AH3	04.0007	SHADOW DIAGRAMS WINTER PROPOSED	5	8/03/2013
AR	AH3	04.0008	SHADOW DIAGRAMS WINTER PROPOSED	5	8/03/2013
AR	AH3	07.0001	ACUTE HOSPITAL PORTION B - ELEVATION 01 - NORTH	14	08/03/2013
AR	AH3	07.0002	ACUTE HOSPITAL PORTION B - ELEVATION 02 - SOUTH	9	08/03/2013
AR	AH3	07.0003	ACUTE HOSPITAL PORTION B - ELEVATION 03 - EAST	9	08/03/2013
AR	AH3	07.0004	ACUTE HOSPITAL PORTION B - ELEVATION 04 - WEST	9	08/03/2013
AR	AH3	08.0001	ACUTE HOSPITAL PORTION B - SECTIONS SHEET SECTION A	13	08/03/2013
AR	AH3	08.0002	ACUTE HOSPITAL PORTION B - SECTIONS SHEET SECTION B	12	08/03/2013
AR	AH3	08.0003	ACUTE HOSPITAL PORTION B - SECTIONS SHEET SECTION C	8	08/03/2013
AR	AH3	08.0004	ACUTE HOSPITAL PORTION B - SECTIONS SHEET SECTION D	8	08/03/2013
AR	AH3	08.0005	ACUTE HOSPITAL PORTION B - SECTIONS SHEET SECTION E	9	08/03/2013
AR	AH3	18.0007	ACUTE HOSPITAL PORTION B - GROSS FLOOR AREA - NEW BUILD & REFURBISHED IN CSB	5	08/03/2013
AR	AH3	85.0002	ACUTE HOSPITAL PORTION B - EXTERNAL FINISHES COLOUR BOARD	4	08/03/2013
AR	AH3	97.0001	ACUTE HOSPITAL PORTION B - EXTERNAL RENDERS SHEET 01 MAIN AERIAL VIEW	6	08/03/2013
AR	AH3	97.0002	ACUTE HOSPITAL PORTION B - EXTERNAL RENDERS SHEET 02 VIEW OF MAIN FACADE & ENTRY FORECOURT	7	08/03/2013
AR	AH3	97.0003	ACUTE HOSPITAL PORTION B - EXTERNAL RENDERS SHEET 03 VIEW OF MAIN ENTRY	6	08/03/2013
AR	AH3	97.0004	ACUTE HOSPITAL PORTION B - EXTERNAL RENDERS SHEET 04 AERIAL VIEW OF PODIUM ROOF	6	08/03/2013
AR	AH3	97.0005	ACUTE HOSPITAL PORTION B - NE AERIAL VIEW	6	08/03/2013
AR	AH3	97.0006	ACUTE HOSPITAL PORTION B - SE AERIAL VIEW	6	08/03/2013
AR	AH3	97.0007	ACUTE HOSPITAL PORTION B - SW AERIAL VIEW	6	08/03/2013
AR	AH3	97.0008	ACUTE HOSPITAL PORTION B - NW AERIAL VIEW	6	08/03/2013
AR	AH3	97.0011	ACUTE HOSPITAL PORTION B - VIEW ANALYSIS - PHOTOMONTAGED STREET VIEW 01	5	08/03/2013
AR	AH3	97.0012	ACUTE HOSPITAL PORTION B - VIEW ANALYSIS - PHOTOMONTAGED STREET VIEW 02	5	08/03/2013
AR	AH3	97.0013	ACUTE HOSPITAL PORTION B - VIEW ANALYSIS - PHOTOMONTAGED STREET VIEW 03	5	08/03/2013
AR	AH3	97.0014	ACUTE HOSPITAL PORTION B - VIEW ANALYSIS - PHOTOMONTAGED STREET VIEW 04	5	08/03/2013

THIS DOCUMENT IS THE COPYRIGHT OF BILLARD LEECE PARTNERSHIP PTY LTD
ALL INFORMATION ILLUSTRATED ON THIS DOCUMENT IS TRUE, CORRECT AND VERIFIED ON SITE
IN THE EVENT OF DISCREPANCIES BEING DISCOVERED PRIOR TO COMMENCEMENT OF THE WORK,
DO NOT SCALE DRAWINGS MANUALLY OR ELECTRONICALLY.

KEY PLAN

REV	DESCRIPTION OF CHANGE	DRAWN	CHECK	DATE
1	DA SUBMISSION			30/11/2012
2	DA SUBMISSION			01/02/2013
3	DA SUBMISSION			12/02/2013
4	DA SUBMISSION			08/03/2013
5	DA SUBMISSION			12/03/2013

STEENSENVARMING



QUANTITY SURVEYOR
Davis Langdon
An AECOM Company
15 100 PACIFIC HIGHWAY P: 02 9956 8822
NORTH SYDNEY W: www.davislangdon.com/ANZ/
NSW 2060

CLIENT
NSW GOVERNMENT **Health Infrastructure**
77 PACIFIC HIGHWAY P: 02 9978 5402
NORTH SYDNEY P: 02 8904 1377
NSW 2060 W: www.hinfra.health.nsw.gov.au

ARCHITECTS
BLP Billard Leece Partnership Pty Ltd
Architects & Urban Planners
Studio 307, 50 Holt St
Surry Hills 2010
NSW Australia
T +61 2 8096 4066
E info@blp.com.au
www.blp.com.au


PROJECT:
**WAGGA WAGGA HEALTH SERVICES
REDEVELOPMENT
EDWARD STREET
WAGGA WAGGA, NSW, 2650**

DRAWING TITLE:
**ACUTE HOSPITAL PORTION B -
COVER SHEET / LOCALITY MAP**

Drawn:	Designed:	Reviewed:
Check:	Design Review:	Project Manager:
PROJECT NUMBER: 12602	DRAWING NUMBER:	Approved Project Director:
SCALE: 1 : 1@A1	AR.AH3.00.0002	ISSUE: 5

FOR DA APPROVAL

DOCKER STREET

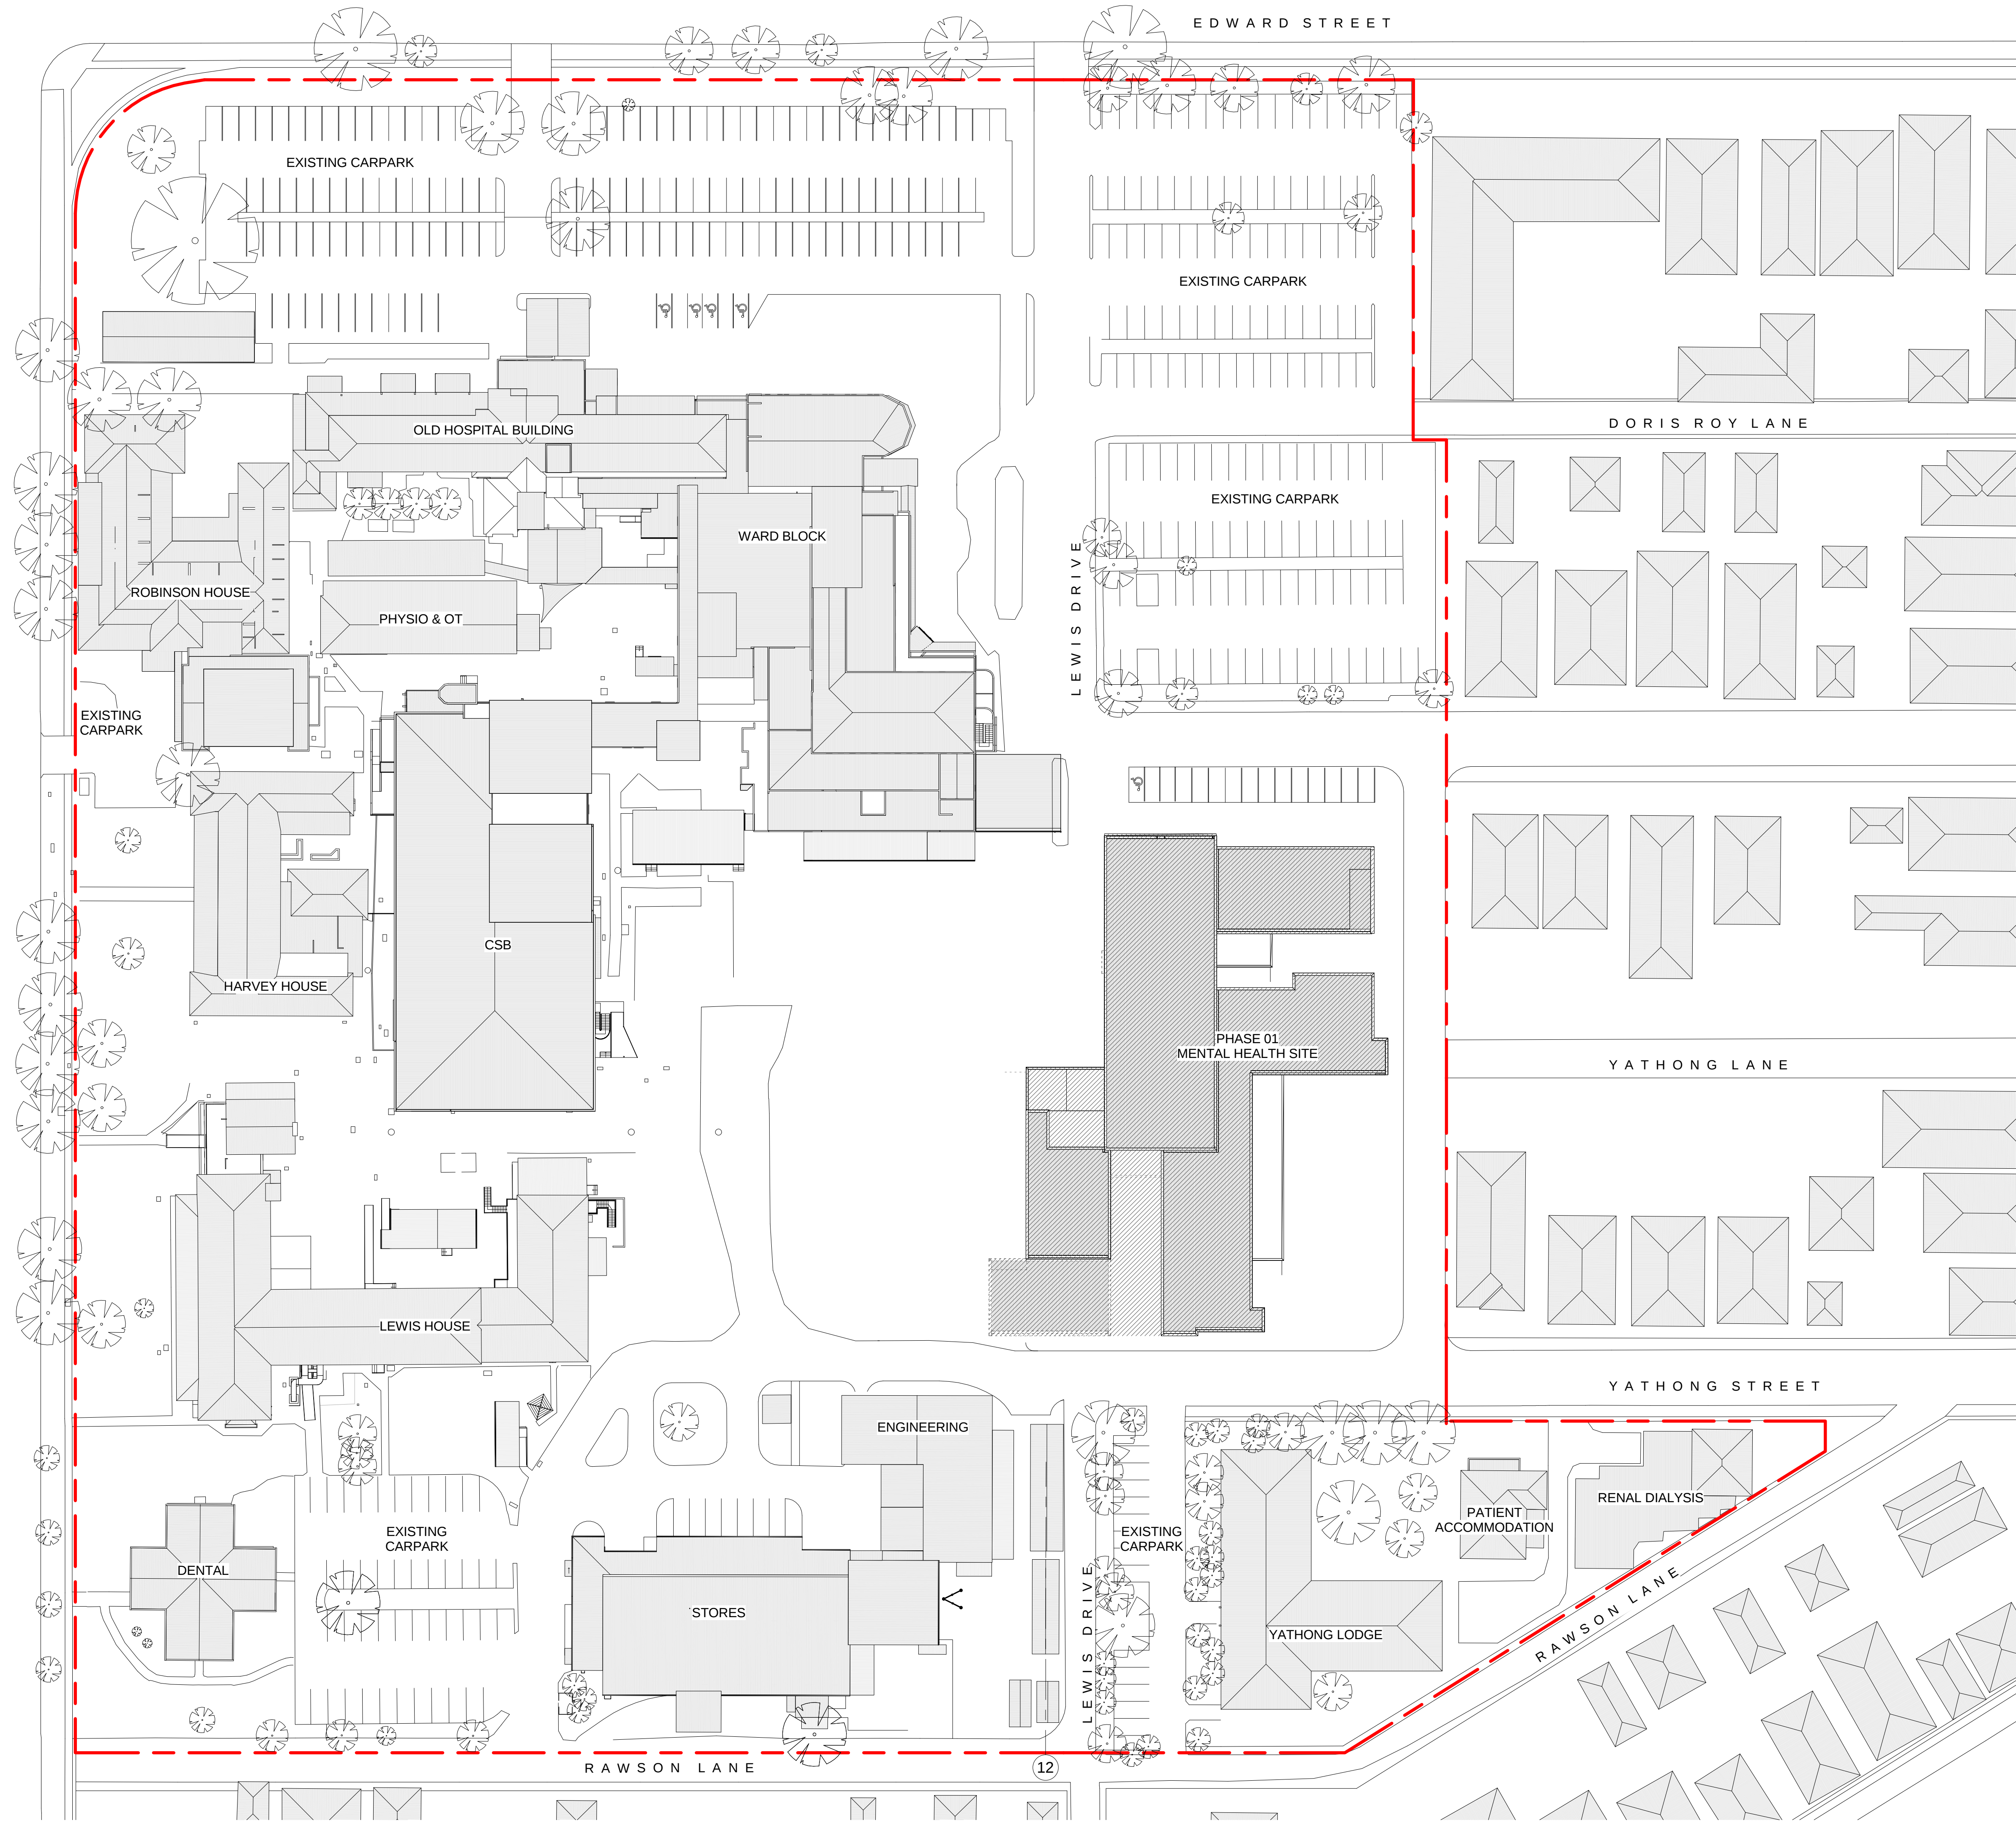

NORTH POINT

0 5 10 15 20 25
1:500

THIS DOCUMENT IS THE COPYRIGHT OF BILLARD LEECE PARTNERSHIP PTY LTD.
ALL INFORMATION ILLUSTRATED ON THIS DOCUMENT IS TRUE, CHECKED AND VERIFIED ON SITE.
IN THE EVENT OF DISCREPANCIES HEREIN TO PROTECT YOURS TO COMMENCEMENT OF THE WORK,
DO NOT SCALE OR MAKE MANUALLY OR ELECTRONICALLY.

KEY PLAN

REV	DESCRIPTION OF CHANGE	DRAWN	CHECK	DATE
1	Revision 1			28/08/12
2	Revision 2			19/09/12
3	Revision 3			26/09/12
4	Revision 4			11/10/12
5	70% SCHEMATIC DESIGN ISSUE			12/10/2012
6	Costing Issue			18/11/12
7	100% SD Report Issue			30/11/2012
8	DA SUBMISSION			01/02/2013
9	DA SUBMISSION			12/02/2013
10	DA SUBMISSION			08/03/2013

STEENSENVARMING

AcOR CONSULTANTS

Mott MacDonald

Quantity Surveyor

Davis Langdon
An AECOM Company
15 100 PACIFIC HIGHWAY P: 02 9956 8822
NORTH SYDNEY W: www.davislangdon.com/ANZ/
NSW 2060

Client

NSW GOVERNMENT **Health Infrastructure**
77 PACIFIC HIGHWAY P: 02 9978 5402
NORTH SYDNEY P: 02 8904 1377
NSW 2060 W: www.hinfra.health.nsw.gov.au

Architects


Billard Leece Partnership Pty Ltd
Architects & Urban Planners
Studio 307, 50 Holt St
Surry Hills 2010
NSW Australia
T +61 2 8096 4066
E info@blp.com.au
www.blp.com.au

Project:
WAGGA WAGGA HEALTH SERVICES
REDEVELOPMENT
EDWARD STREET
WAGGA WAGGA, NSW, 2650

Drawing Title:
ACUTE HOSPITAL PORTION B -
EXISTING SITE PLAN

Drawn: NF/LVM	Designed:	Reviewed:
Check: RS	Design Review:	Project Manager:
PROJECT NUMBER: 12602	DRAWING NUMBER:	Approved Project Director:
SCALE: 1 : 500@A1	AR.AH3.01.0002	ISSUE: 10

FOR DA APPROVAL

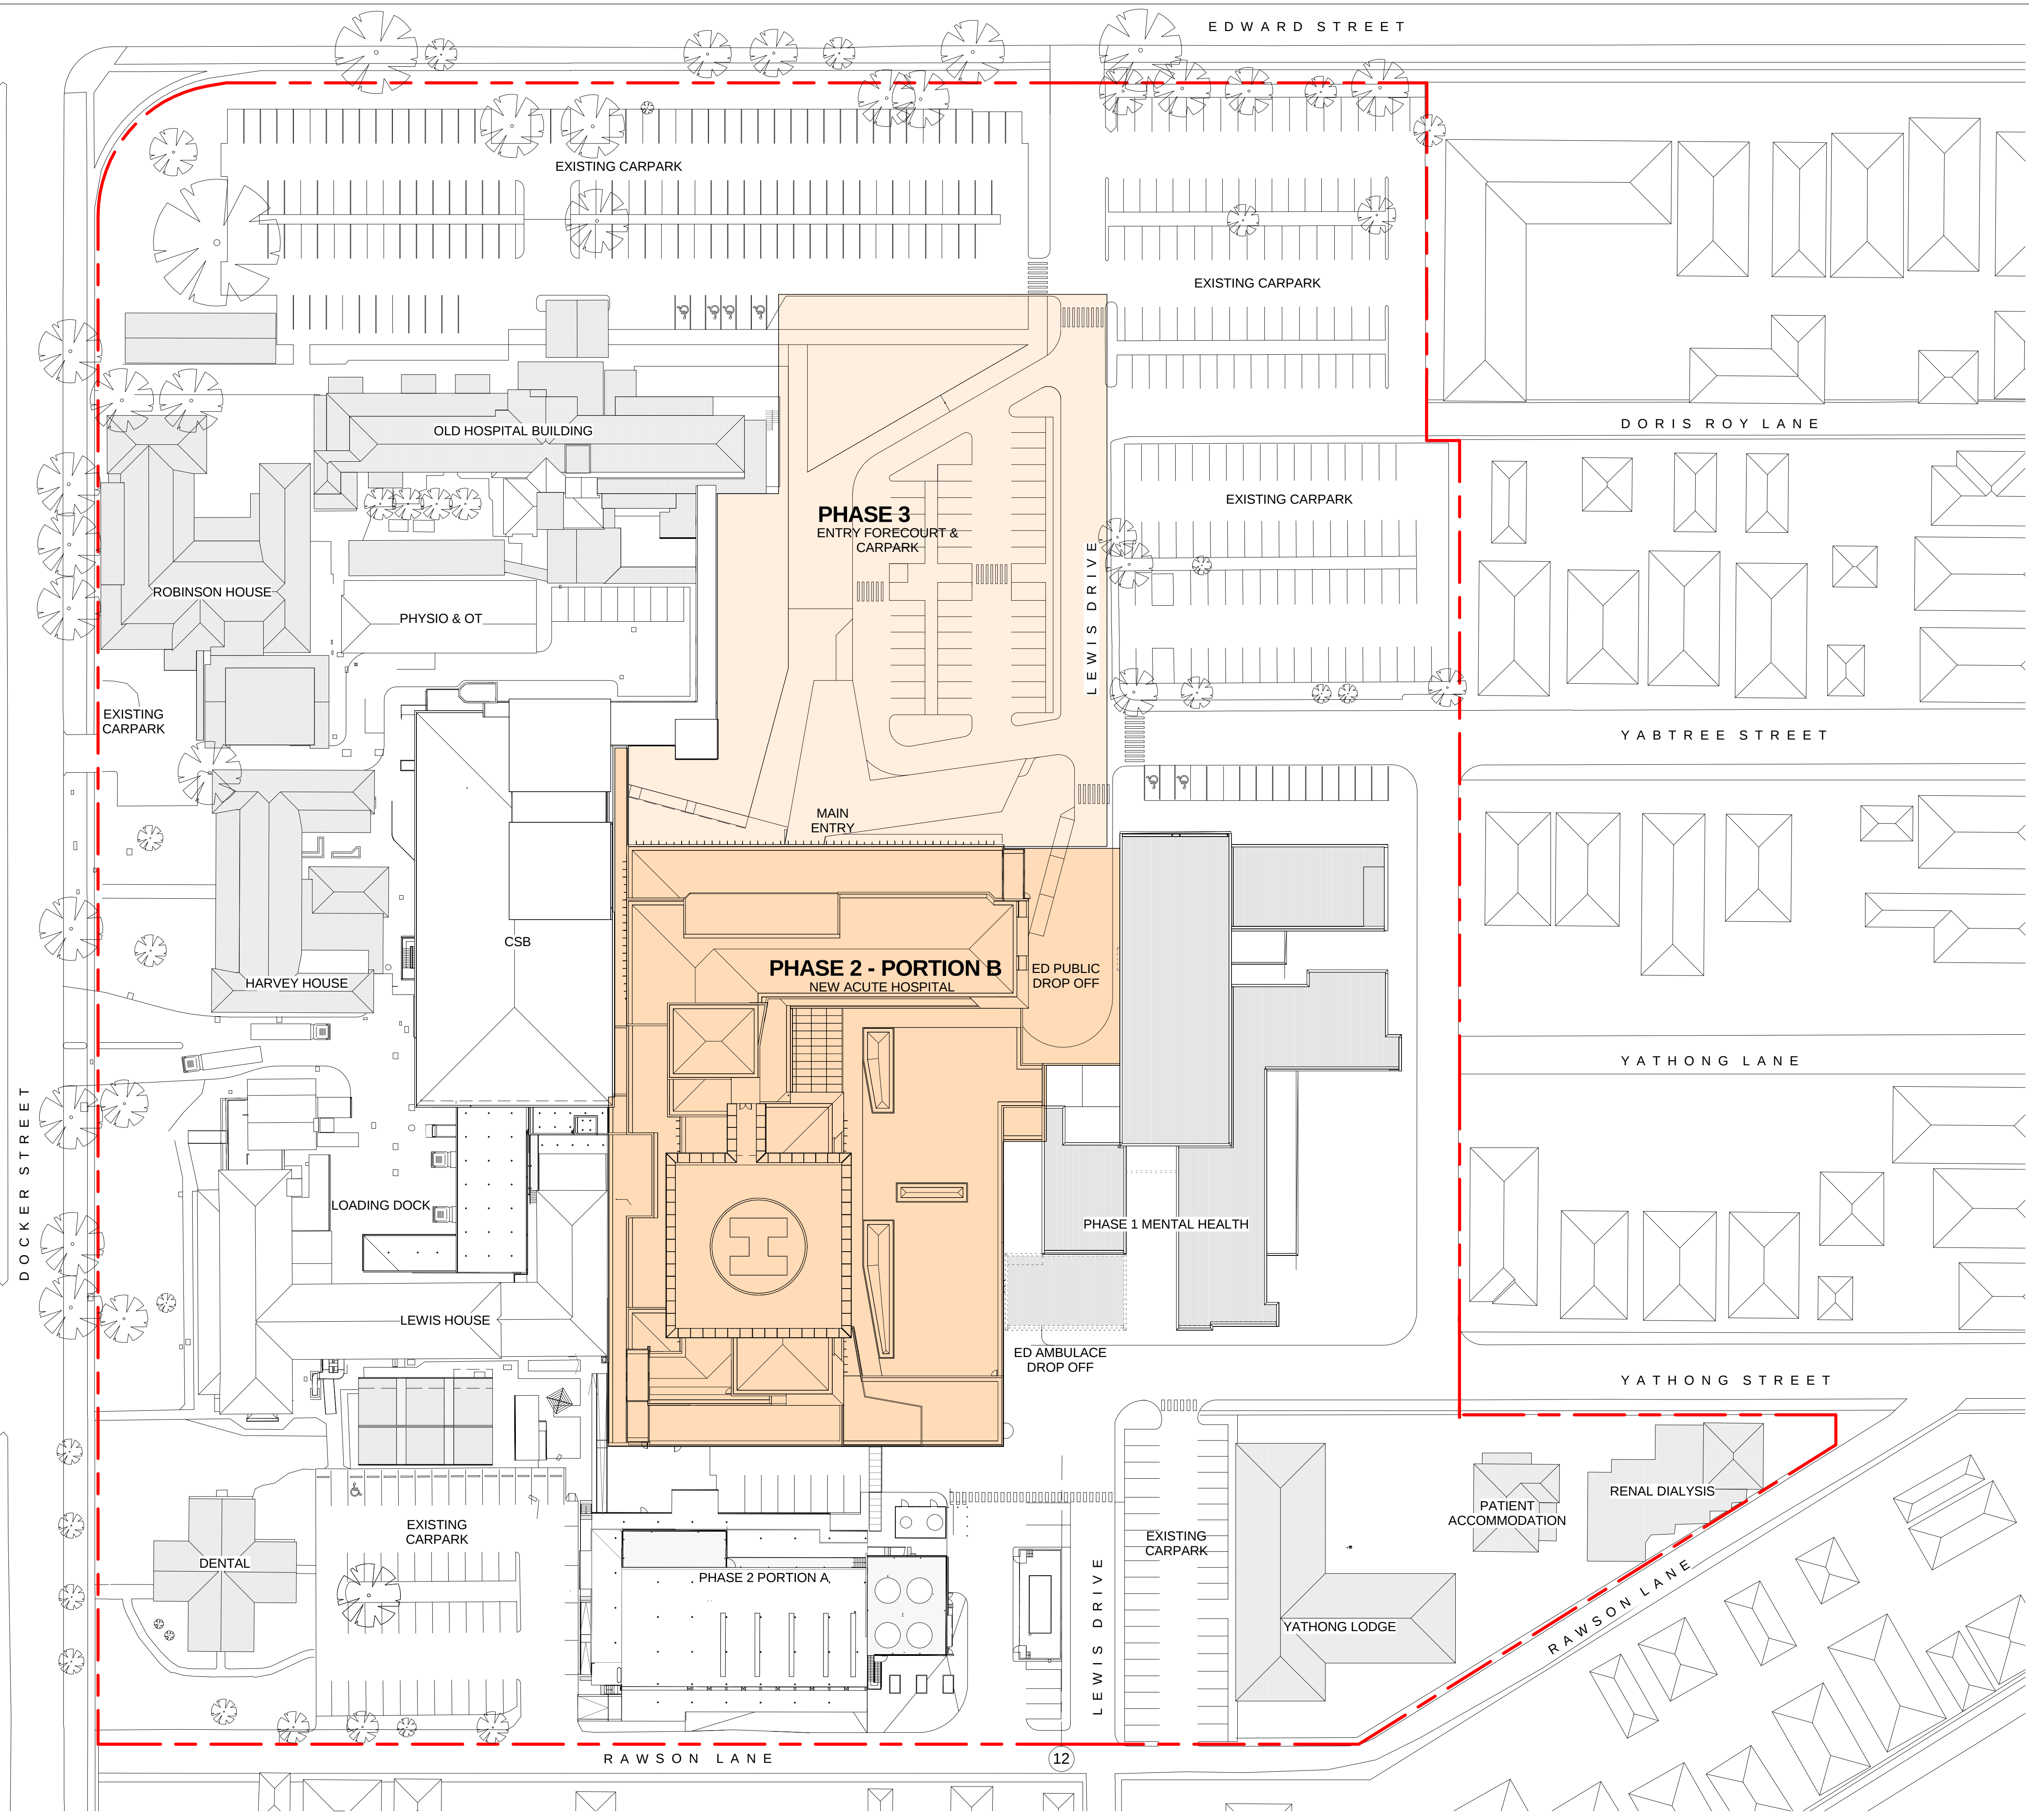

KEY PLAN

THIS DOCUMENT IS THE COPYRIGHT OF BILLARD LEECE PARTNERSHIP PTY LTD.
ALL INFORMATION ILLUSTRATED ON THIS DOCUMENT IS TRUE, CORRECT AND VERIFIED ON SITE.
IN THE EVENT OF DISCREPANCIES HERE TO ARCHITECT PRIOR TO COMMENCEMENT OF THE WORK.
DO NOT SCALE DRAWINGS MANUALLY OR ELECTRONICALLY.

REV	DESCRIPTION OF CHANGE	DRAWN	CHECK	DATE
1	100% SD Report Issue			30/11/2012
2	DA SUBMISSION			12/02/2013
3	DA SUBMISSION			08/03/2013
4	DA SUBMISSION			12/03/2013

STEENSENVARMING

AcOR CONSULTANTS

Mott MacDonald

Quantity Surveyor

Davis Langdon
An AECOM Company
15/100 PACIFIC HIGHWAY NORTH SYDNEY NSW 2060 P: 02 9956 8822 W: www.davislangdon.com/ANZ/

CLIENT

NSW GOVERNMENT Health Infrastructure
77 PACIFIC HIGHWAY NORTH SYDNEY NSW 2060 P: 02 9978 5402 F: 02 8904 1377 W: www.hinfra.health.nsw.gov.au

ARCHITECTS

Billard Leece Partnership Pty Ltd
Architects & Urban Planners
Studio 307, 50 Holt St
Surry Hills 2010
NSW Australia
T +61 2 8096 4066
E info@blp.com.au
www.blp.com.au

PROJECT:
WAGGA WAGGA HEALTH SERVICES
REDEVELOPMENT
EDWARD STREET
WAGGA WAGGA, NSW, 2650

DRAWING TITLE:
ACUTE HOSPITAL PORTION B - SITE
PLAN - STAGING PLAN

Drawn: NS	Designed:	Reviewed:
Check: RS	Design Review:	Approved:
PROJECT NUMBER: 12602	DRAWING NUMBER:	ISSUE:
SCALE: 1 : 500@A1	AR.AH3.03.1005	4

FOR DA APPROVAL