


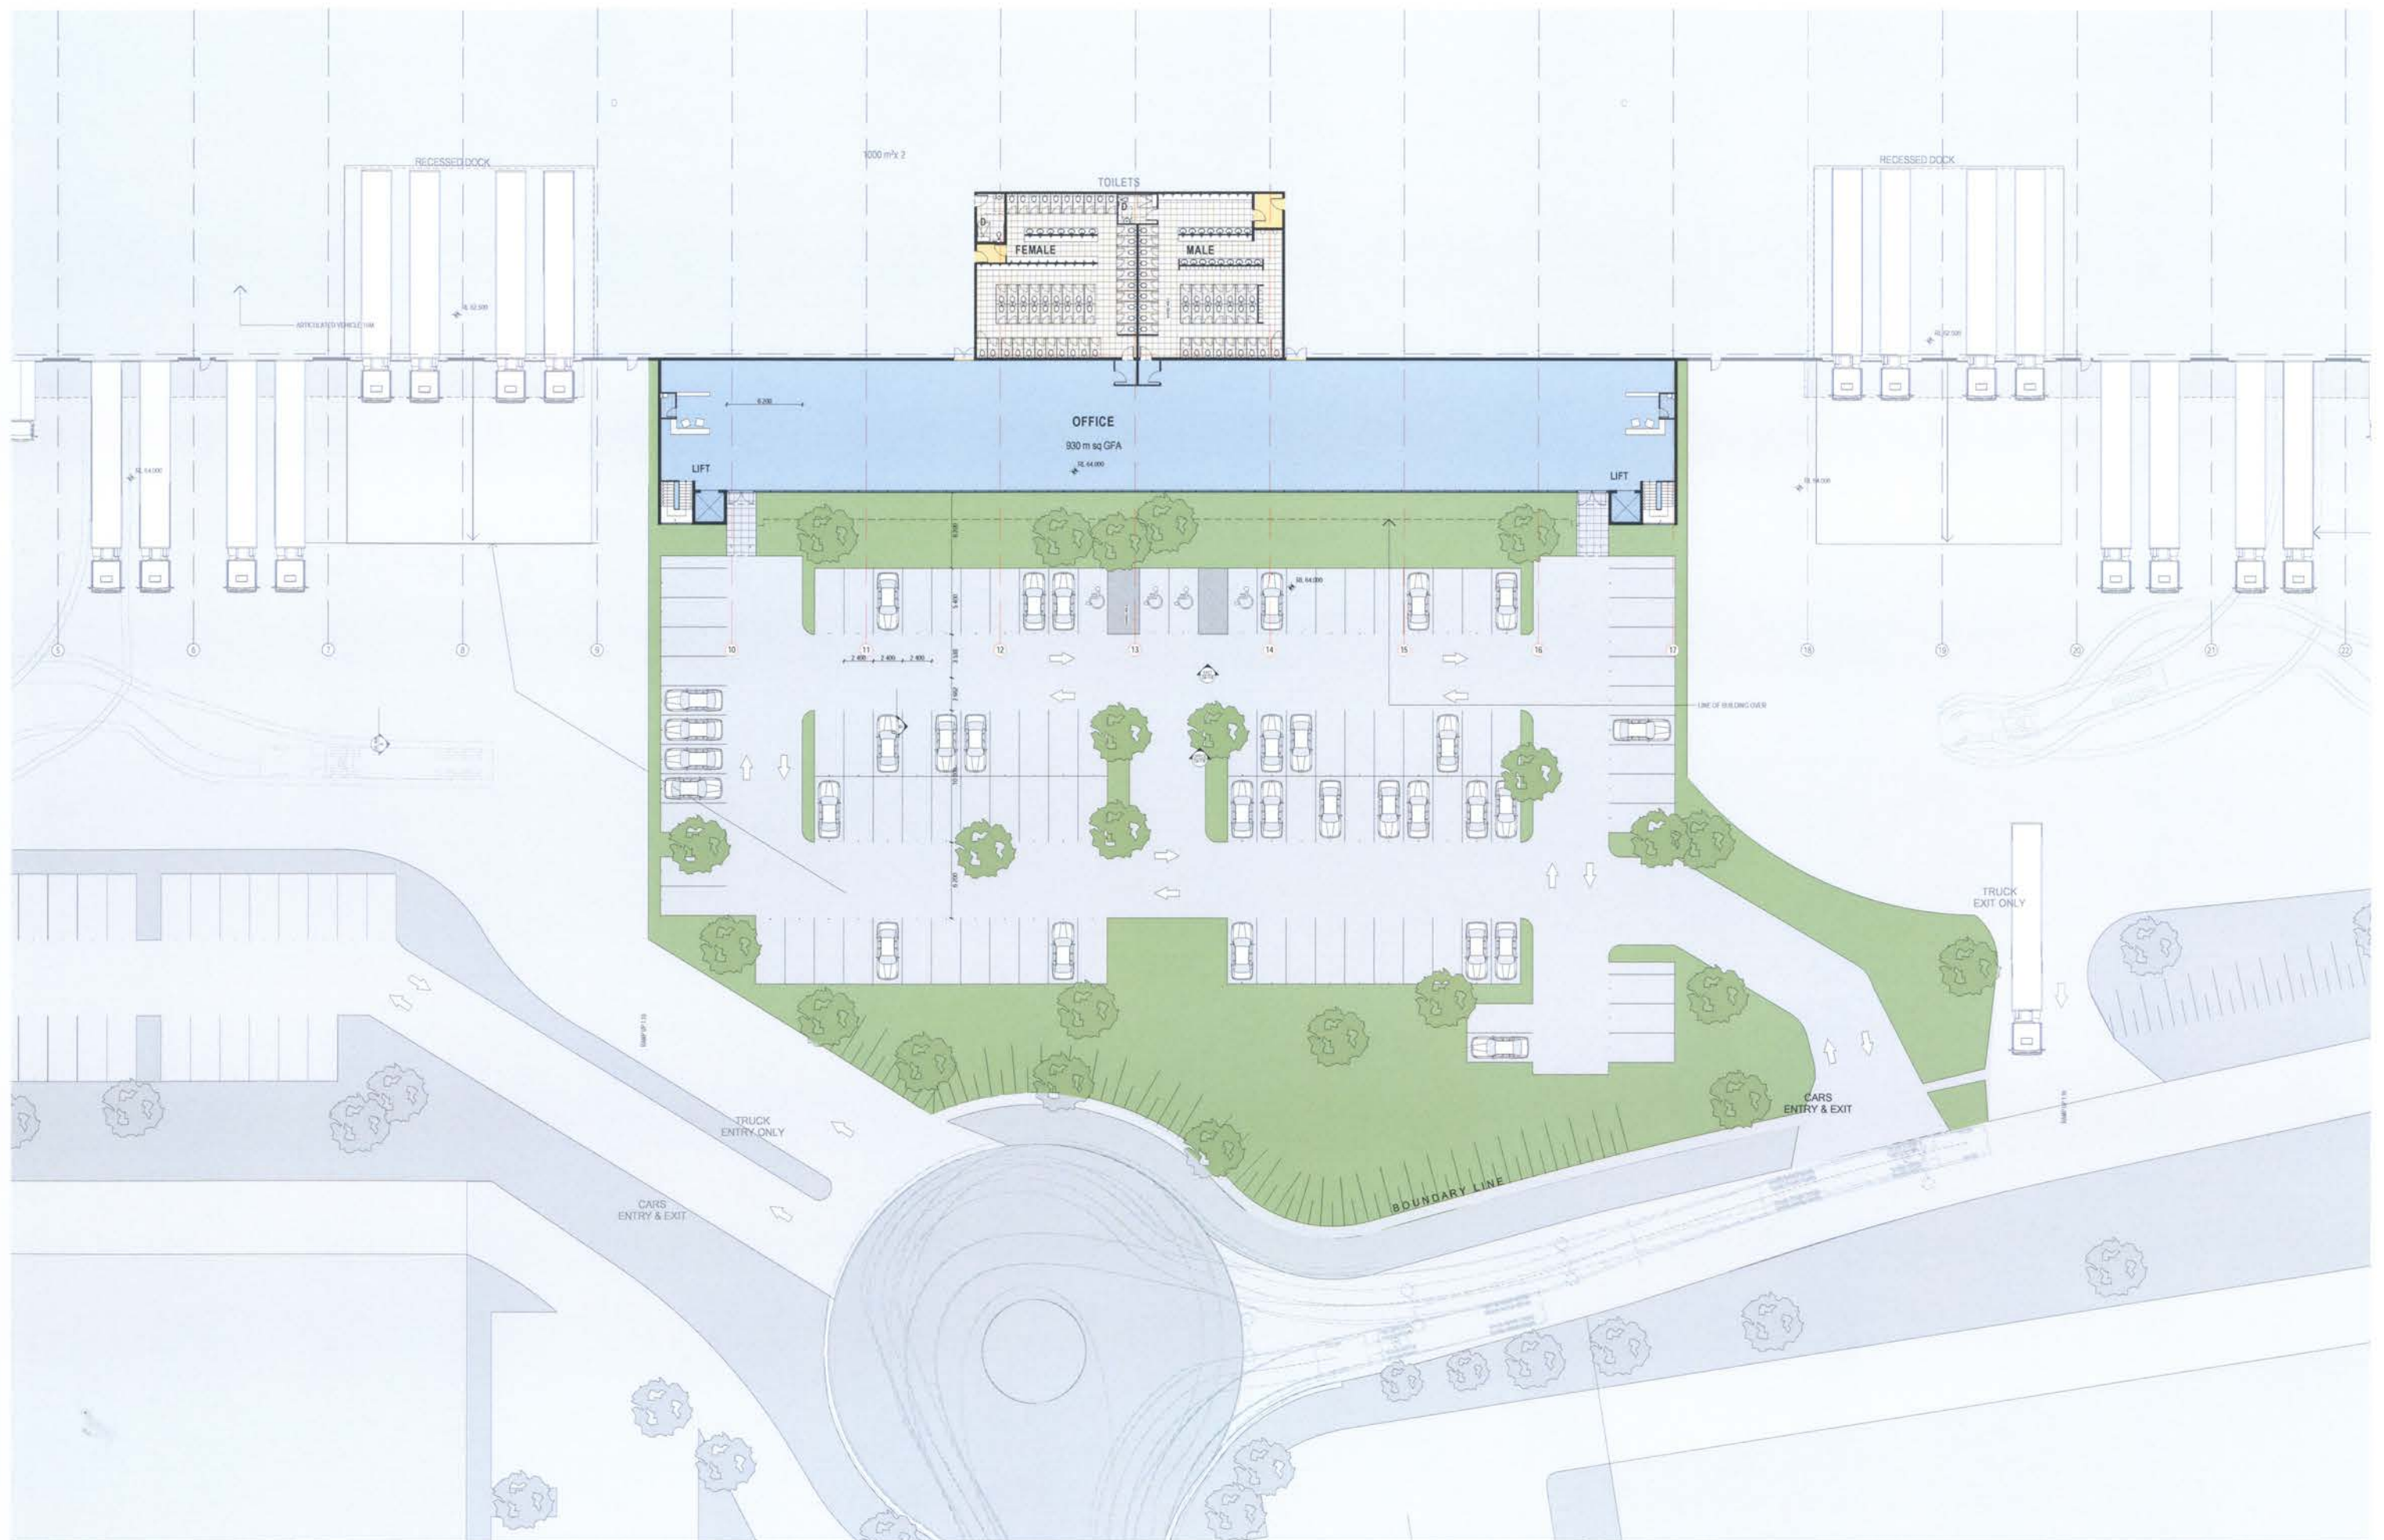

NOTES: COPYRIGHT © ALL RIGHTS RESERVED. THIS DRAWING MAY NOT BE REPRODUCED OR TRANSMITTED IN ANY FORM OR BY ANY MEANS, IN PART OR IN WHOLE, WITHOUT PERMISSION OF MORRIS BRAY MARTIN OLLMANN PTY. LTD. ALL LEVELS AND DIMENSIONS TO BE VERIFIED PRIOR TO COMMENCEMENT OF WORK. USE FIGURED DIMENSIONS ONLY. DO NOT SCALE. ALL WORK TO COMPLY WITH CURRENT REGULATIONS AND L.A.A. STANDARDS.										REV NO DATE DESCRIPTION / ISSUE DETAILS A 50 11.06.13 Information B 51 28.03.13 Information										ARCHITECT MBMO MORRIS BRAY MARTIN OLLMANN 100 WILSON STREET SYDNEY NSW 2050 AUSTRALIA PH: 02 9439 1313 WWW.MBMO.COM.AU CLIENT GAZCORP PTY LTD PROJECT MOMENTUM M7 813-913 WALLGROVE ROAD EASTERN CREEK NSW SCALE 1:200 DATE 29/07/2013 DRAWN BY - GA MS DRAWING TITLE OFFICE AND CAR PARK FLOOR PLAN DRAWING NUMBER 13013 DA-107 SHEET B									
--	--	--	--	--	--	--	--	--	--	--	--	--	--	--	--	--	--	--	--	---	--	--	--	--	--	--	--	--	--