


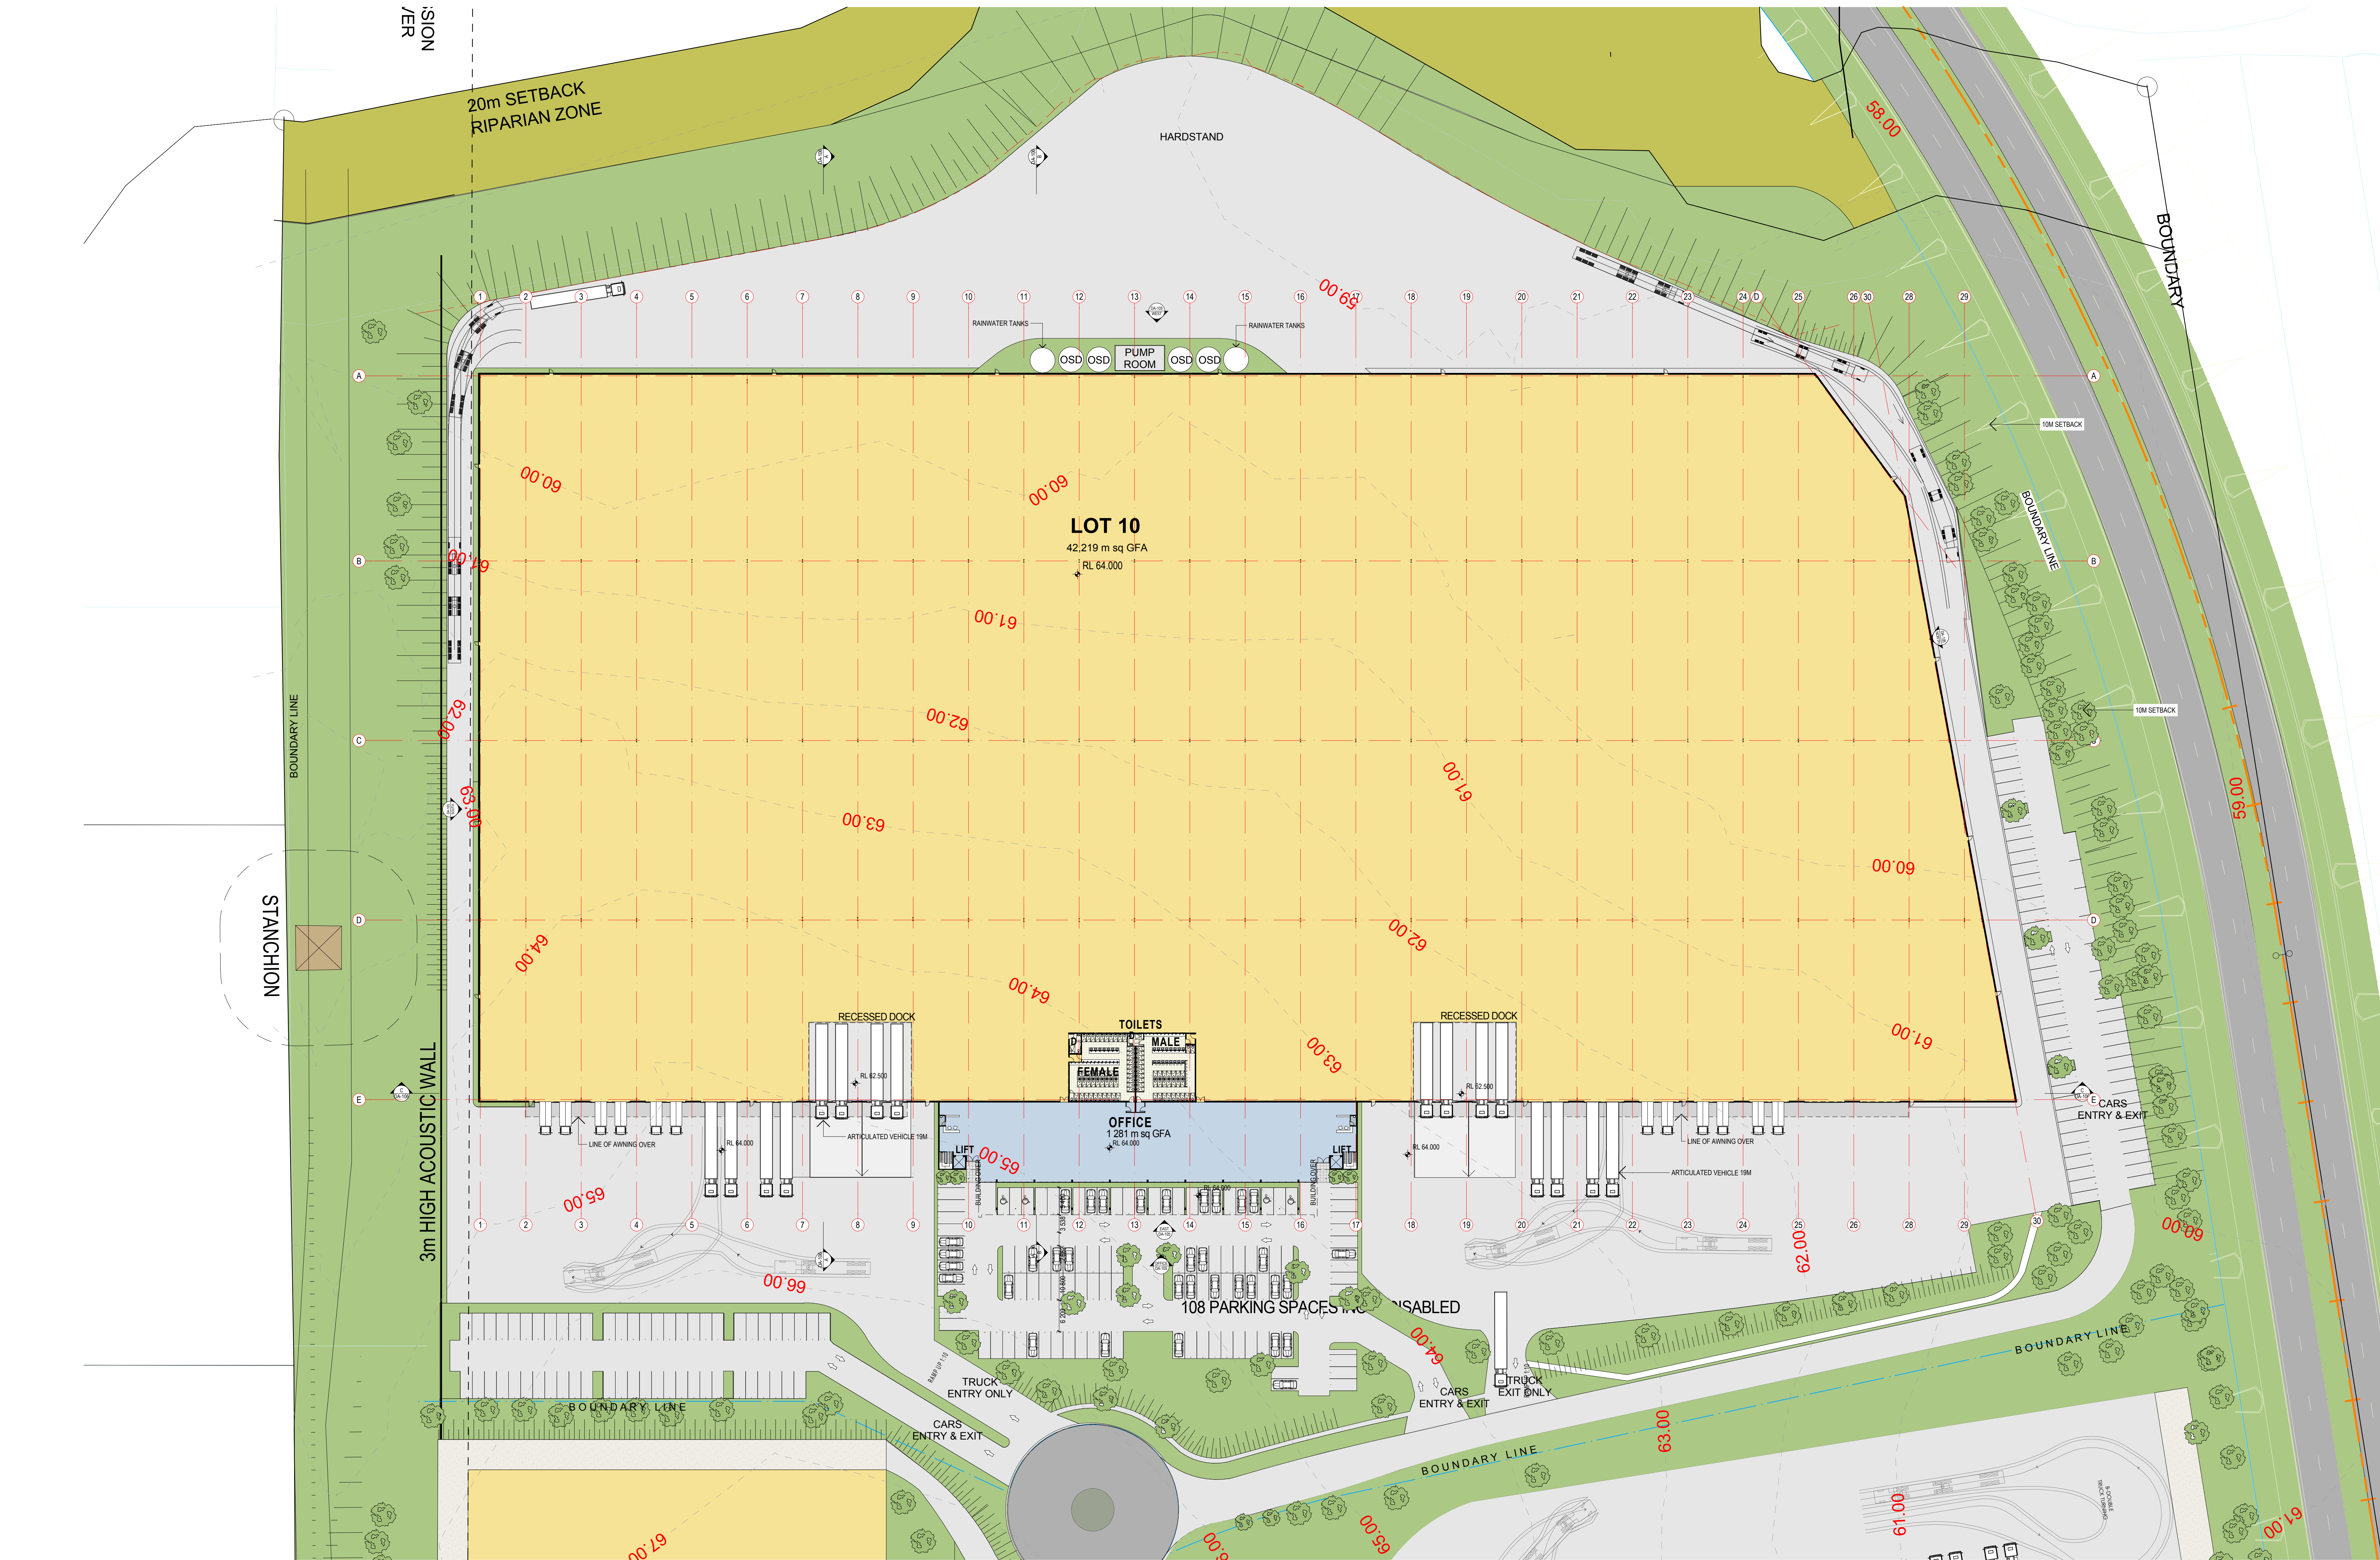

NOTE: EXISTING CONTOUR LINES SHOWN

NOTES: COPYRIGHT © ALL RIGHTS RESERVED. THIS DRAWING MAY NOT BE REPRODUCED OR TRANSMITTED IN ANY FORM OR BY ANY MEANS IN PART OR IN WHOLE WITHOUT PERMISSION OF MORRIS BRAY MARTIN OLLMANN PTY LTD. ALL LEVELS AND DIMENSIONS TO BE VERIFIED PRIOR TO COMMENCEMENT OF WORK. USE FIGURED DIMENSIONS ONLY. DO NOT SCALE. ALL WORK TO COMPLY WITH CURRENT REGULATIONS AND S.A.A. STANDARDS.				F MS 07.04.15 E MS 24.01.14 D S&D 21.10.13 C S&D 25.07.13 B S&D 17.05.13 [01] PR 28.03.13		Approval Information Information Information		REVISION / ISSUE DETAILS		ARCHITECTS MBMO MORRIS BRAY MARTIN OLLMANN 180 Wiloughby Rd Crows Nest NSW 2060 Australia ABN 90 12 67 051 NSW Architects Registration Board Nominated Architects: Terry Morris, 3334 Gony Bray 3335		CLIENT GAZCORP PTY LTD STREET ADDRESS SUBURBS STATE AND POSTCODE		PROJECT MOMENTUM M7 813-913 WALLGROVE ROAD EASTERN CREEK NSW		DRAWING TITLE: GROUND FLOOR PLAN	
SCALE: 1:500				DATE: 7/04/2015		DRAWN BY: GA		JOB NO: 13013		DRAWING NUMBER: DA-102		ISSUE: F		STANDARD: 13013 DA 500 Wallgrove Road.pdf			