


EAST ELEVATION

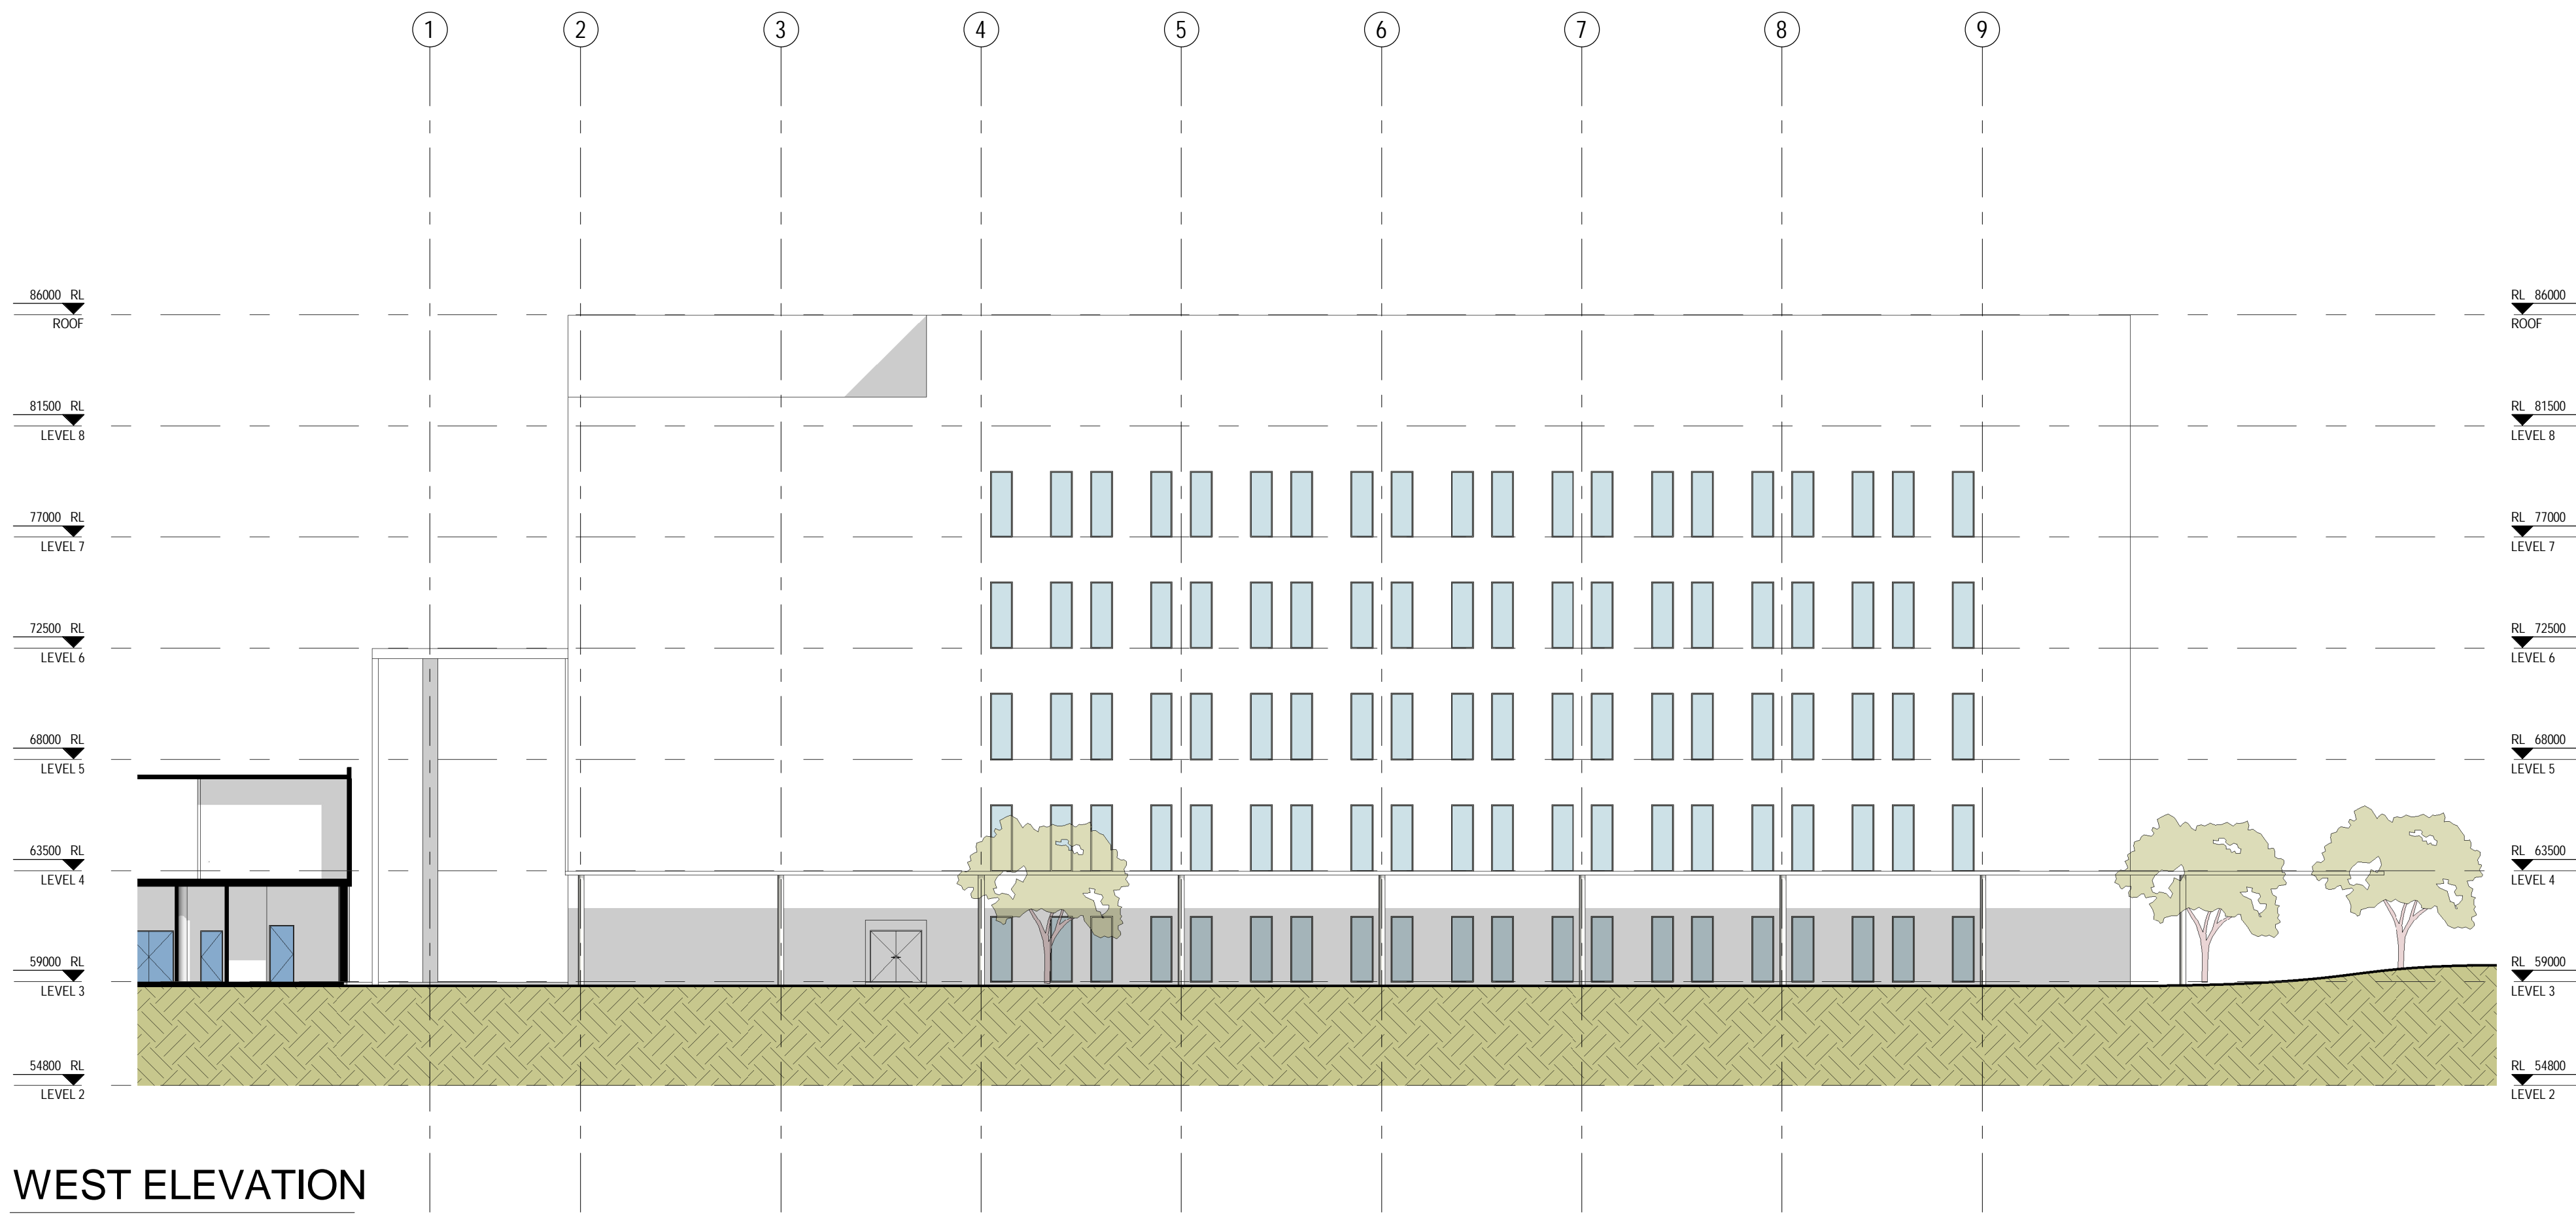

WEST ELEVATION

PRELIMINARY ISSUE

THIS DRAWING IS COPYRIGHT AND THE PROPERTY OF THE CONSULTANT AND MUST NOT BE RETAINED, COPIED OR USED WITHOUT THE PERMISSION OF THE AUTHOR.
ALL DIMENSIONS MUST BE CHECKED ON SITE BEFORE COMMENCEMENT OF ANY WORK AND DISCREPANCIES IMMEDIATELY REPORTED TO THE CONSULTANT FOR INTERPRETATION.
THIS DRAWING IS TO BE READ IN CONJUNCTION WITH THE OTHER DRAWINGS IN THIS SET AND WITH THE PROJECT SPECIFICATIONS. DO NOT SCALE FROM DRAWINGS. REFER TO GIVEN DIMENSIONS.
VARIATIONS TO WORK SHOWN MUST BE CLAIMED AND APPROVED IN WRITING BEFORE PROCEEDING.

REV	DATE	REWD BY	AC	CY	APPD BY	APPD PUR	AMENDMENT
0	23-03-2112						40% SCHEMATIC DESIGN

KEY PLAN

CONSULTANT

SKM S2F

A.C.N. 001 024 095
Skelton Knight Mera Pty Ltd
100 CHURCH STREET
SYDNEY NSW 2009 AUSTRALIA
Tel: +61 2 9628 2100
Fax: +61 2 9628 2510
Web: www.skmgroup.com.au
SKM-S2F is part of the Skelton Knight Mera Group

PROJECT MANAGER

appian group

PRINCIPAL

NSW GOVERNMENT Health Infrastructure
NSW GOVERNMENT Health Western Sydney Local Health District


PROJECT

BLACKTOWN MT DRUITT HOSPITAL STAGE 1 EXPANSION AND SUB ACUTE BEDS PROJECTS
BLACKTOWN CAMPUS: BLACKTOWN ROAD, NSW 2148


DISCIPLINE

DRAWING TITLE
BSN - BLACKTOWN STAGE 1 - NEW BUILD ELEVATIONS

SCALE (B1) 1 : 200	DRAWING No.	REVISION
PROJECT No. NB11472	BSN-AR-DG-9541	0

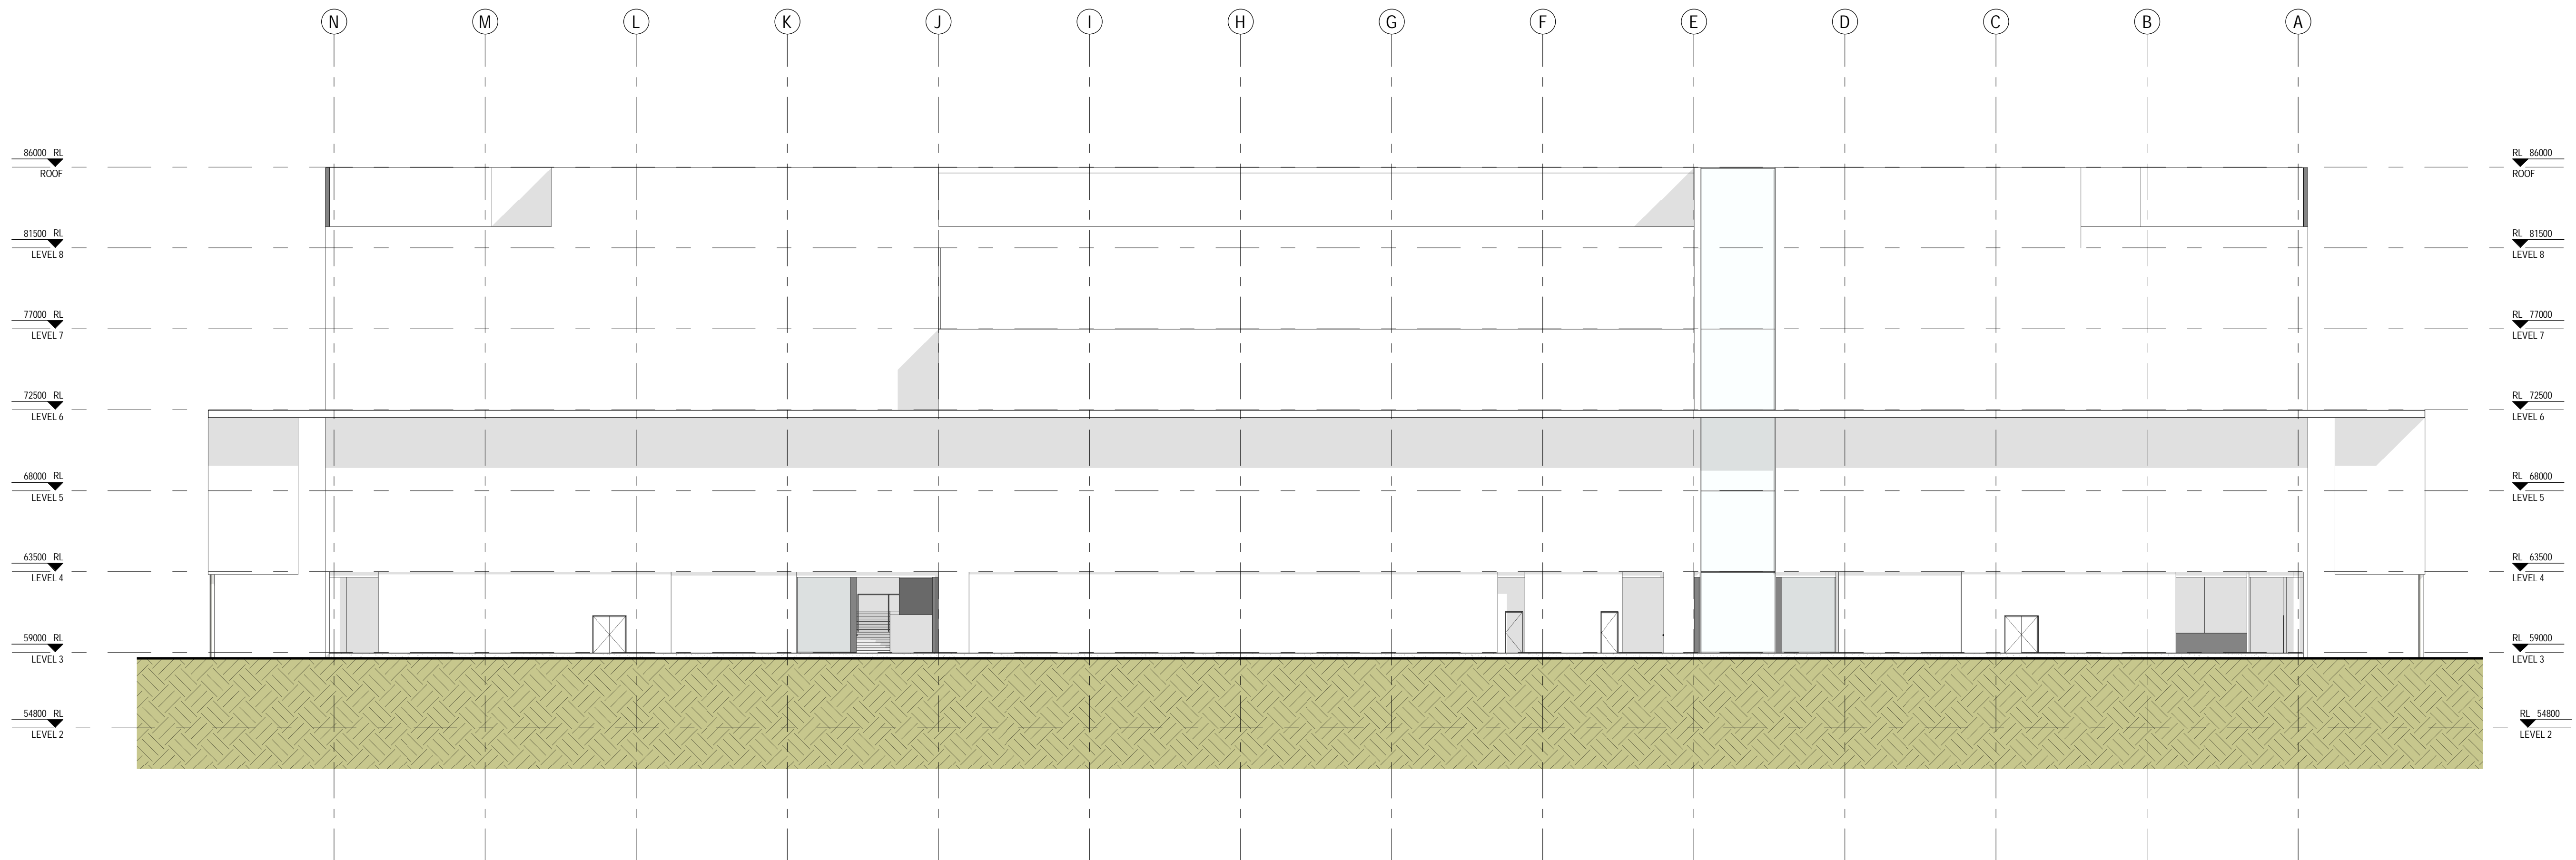

NORTH ELEVATION

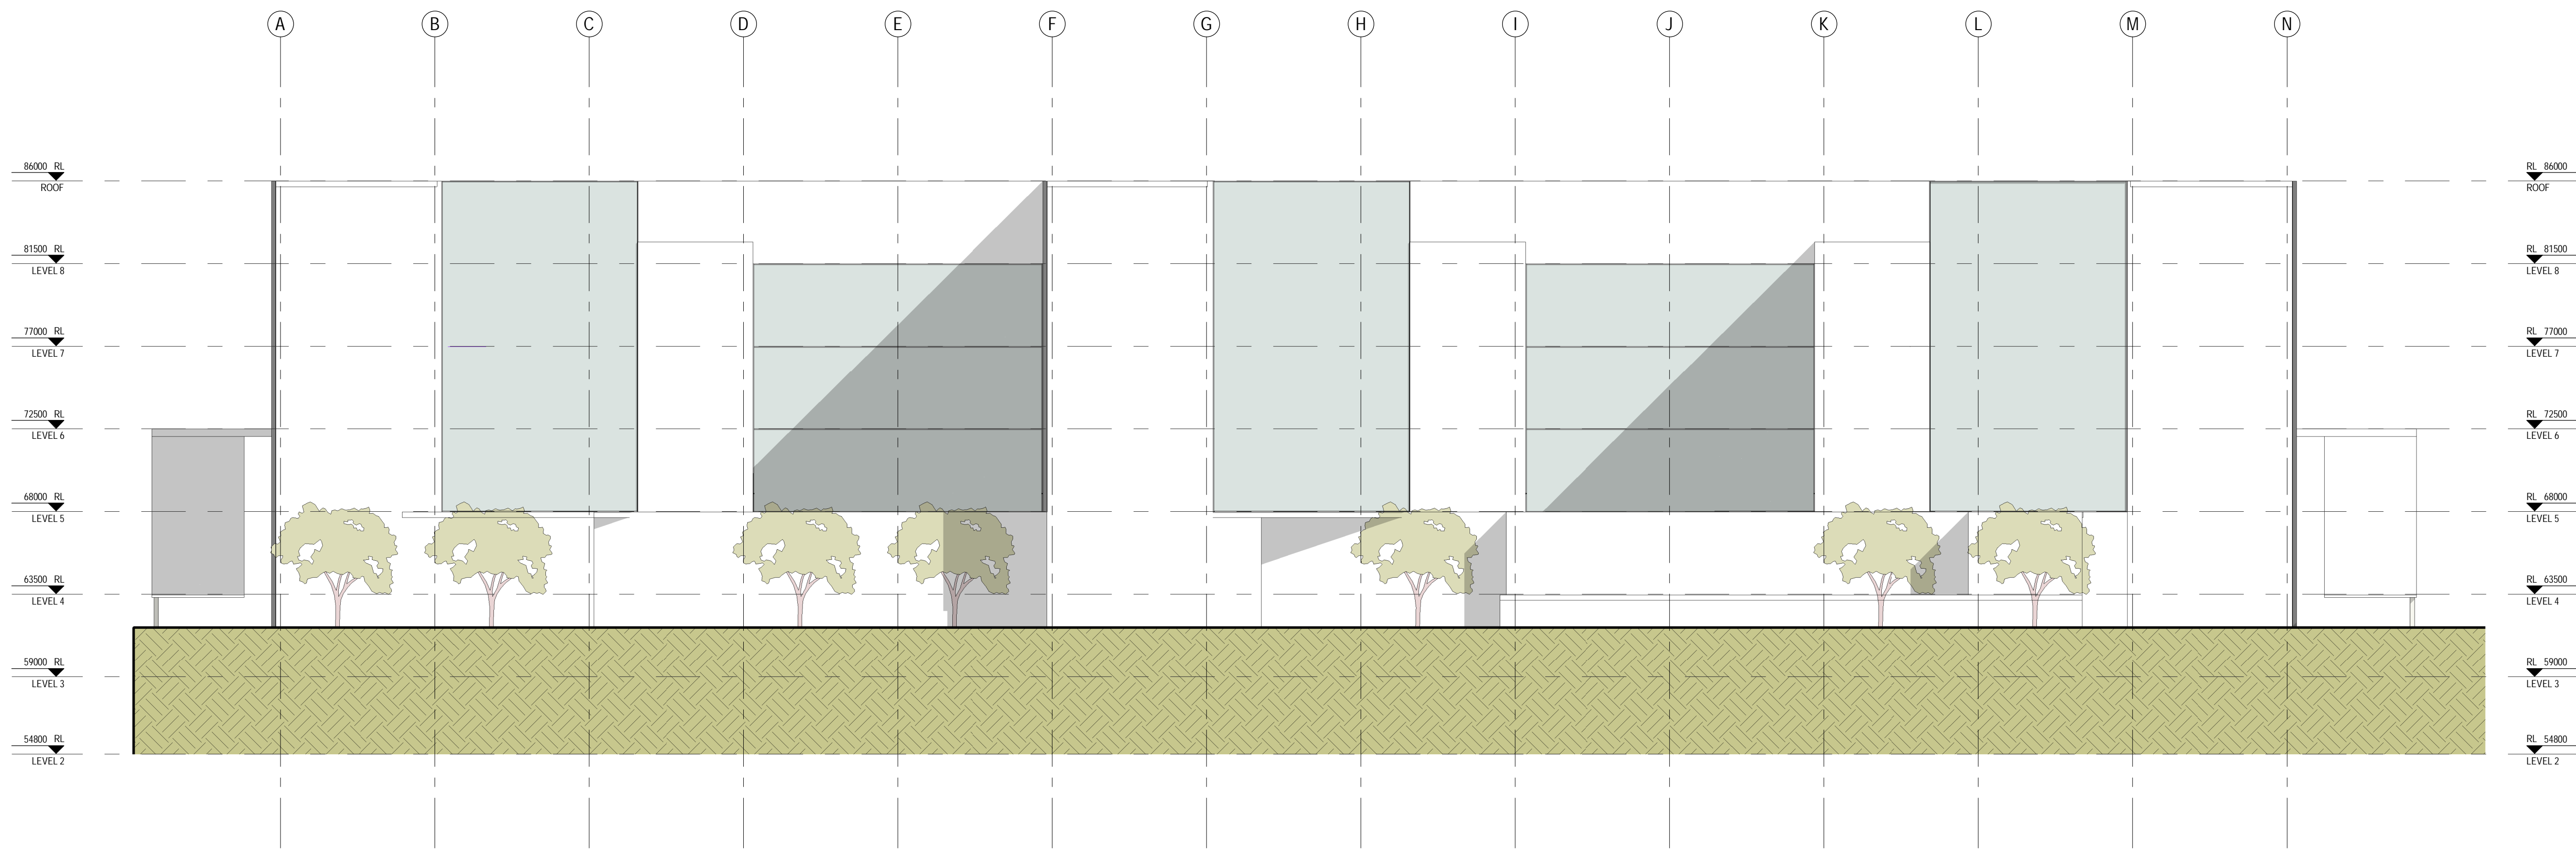

SOUTH ELEVATION

PRELIMINARY ISSUE

THIS DRAWING IS COPYRIGHT AND THE PROPERTY OF THE CONSULTANT AND MUST NOT BE RETAINED, COPIED OR USED WITHOUT THE PERMISSION OF THE AUTHOR.
ALL DIMENSIONS MUST BE CHECKED ON SITE BEFORE COMMENCEMENT OF ANY WORK AND DISCREPANCIES IMMEDIATELY REPORTED TO THE CONSULTANT FOR INTERPRETATION.
THIS DRAWING IS TO BE READ IN CONJUNCTION WITH THE OTHER DRAWINGS IN THIS SET AND WITH THE PROJECT SPECIFICATIONS. DO NOT SCALE FROM DRAWINGS. REFER TO GIVEN DIMENSIONS.
VARIATIONS TO WORK SHOWN MUST BE CLAIMED AND APPROVED IN WRITING BEFORE PROCEEDING.

REV	DATE	REWD BY	AC BY	CY BY	APPD BY	APPD PUR	AMENDMENT
0	23-03-2112						40% SCHEMATIC DESIGN

KEY PLAN

CONSULTANT



PROJECT MANAGER



PRINCIPAL



PROJECT

BLACKTOWN MT DRUITT HOSPITAL STAGE 1 EXPANSION AND SUB ACUTE BEDS PROJECTS
BLACKTOWN CAMPUS: BLACKTOWN ROAD, NSW 2148

DISCIPLINE

DRAWING TITLE
BSN - BLACKTOWN STAGE 1 - NEW BUILD ELEVATIONS

SCALE (@B1)	1 : 200	DRAWING No.	REVISION
PROJECT No.	NB11472	BSN-AR-DG-9542	0